
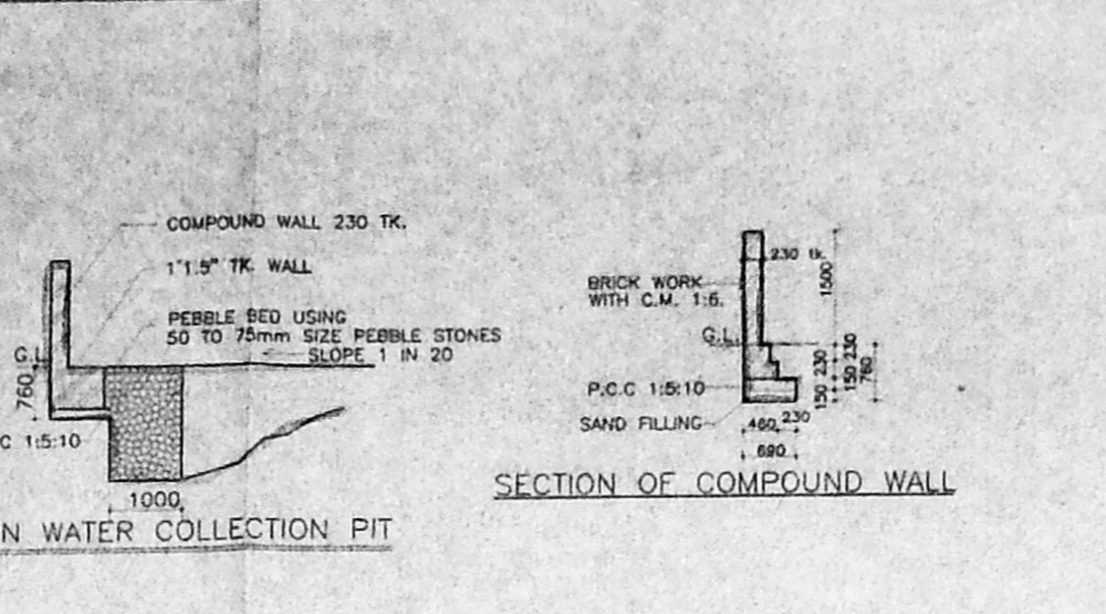


R.P dt 17/8/00

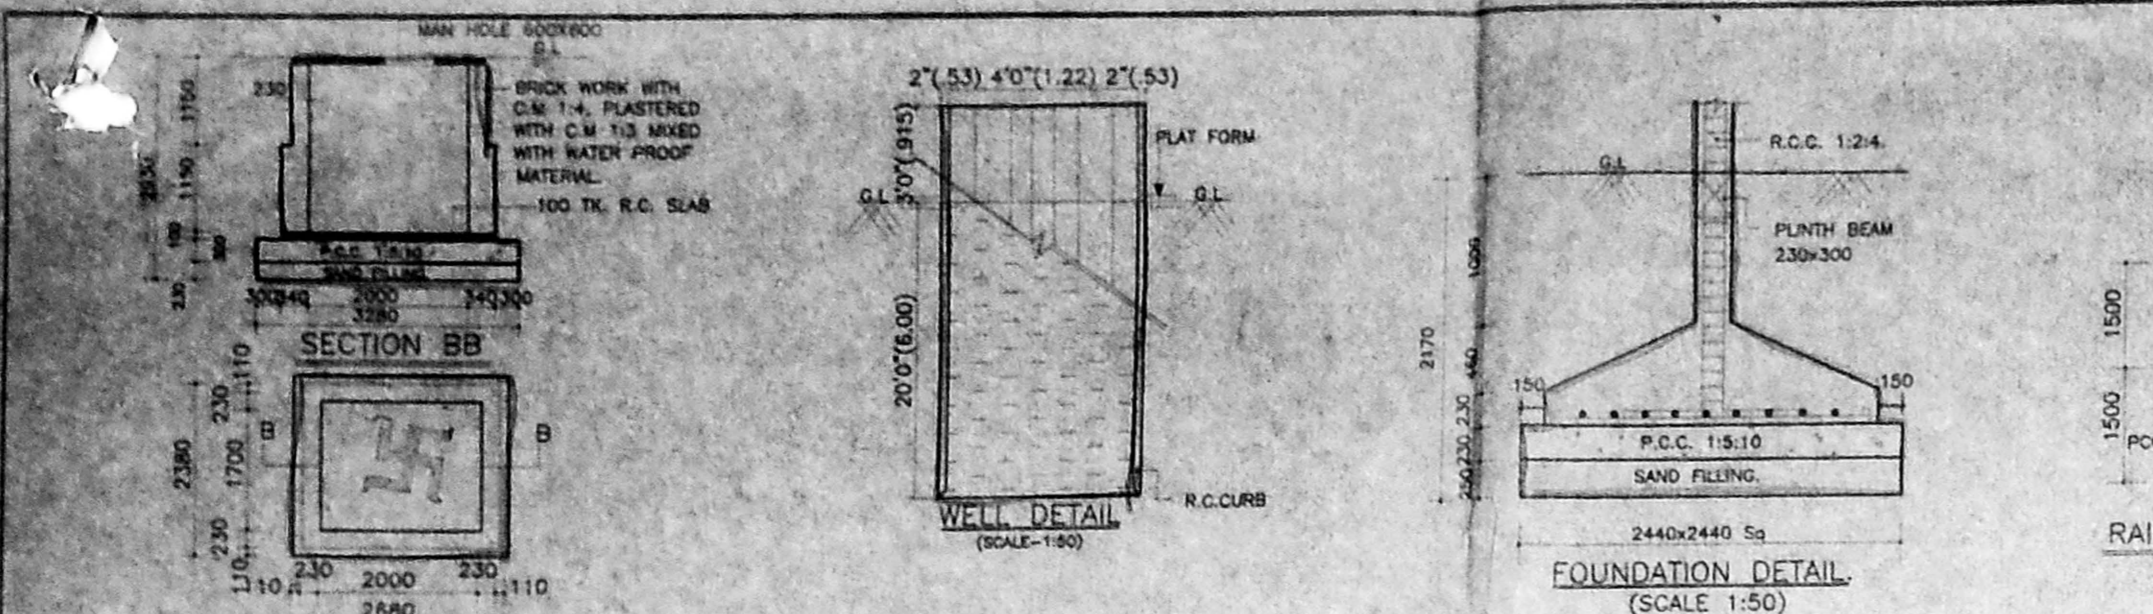

APPROVED
SUBJECT TO THE CONDITIONS IN THIS OFFICE LETTER.
FOR MEMBER SECRETARY
CHENNAI METROPOLITAN
DEVELOPMENT AUTHORITY
CHENNAI-600 008.





SCHEDULE OF JOINEERY

TYPE	DESCRIPTION	SIZE
ED	ENTRANCE DOOR	3'6" x 7'0" (1.067x2.13)
D3	DOOR	3'0" x 7'4" (0.914x2.13)
D25	DOOR	2'6" x 7'0" (0.762x2.13)
W6	WINDOW	5'0" x 4'6" (1.524x1.37)
W5	WINDOW	4'0" x 4'6" (1.22x1.37)
W4	WINDOW	4'0" x 3'6" (1.22x1.07)
W3	WINDOW	3'0" x 4'6" (0.914x1.37)
V3	VENTILATOR	3'0" x 2'6" (0.914x0.76)
O	OPEN	3'0" x 7'0" (0.914x2.13)

- SPECIFICATION
- R.C.C FRAMED STRUCTURE
 - BRICK WORK IN BASEMENT AND SUPERSTRUCTURE IN C.M. 1:3.
 - WALLS ARE PLASTERED BY GEMENT MORTAR 1:5
 - WALLS ARE PAINTED BY CEMENT PAINT.
 - LINTEL OVER OPENING.
 - JOINEERY WORK IN TEAK WOOD.
 - ROOF COVERED BY RCC SLAB.
 - ALL RCC WORK IN C.C 1:2:4
 - WEATHERING COURSE LAID OVER RCC SLAB WITH PROPER SLOPE
 - MOSAIC FLOORING

AREA STATEMENT

PLOT AREA	481.78sqm	5184sqft
STILT FLOOR	90.33	972.00
FIRST FLOOR	156.59	1685.00
SECOND FLOOR	165.79	1784.00
THIRD FLOOR	165.79	1784.00
FOURTH FLOOR	143.12	1540.00
TOTAL	721.62sqm	7765.00sqft

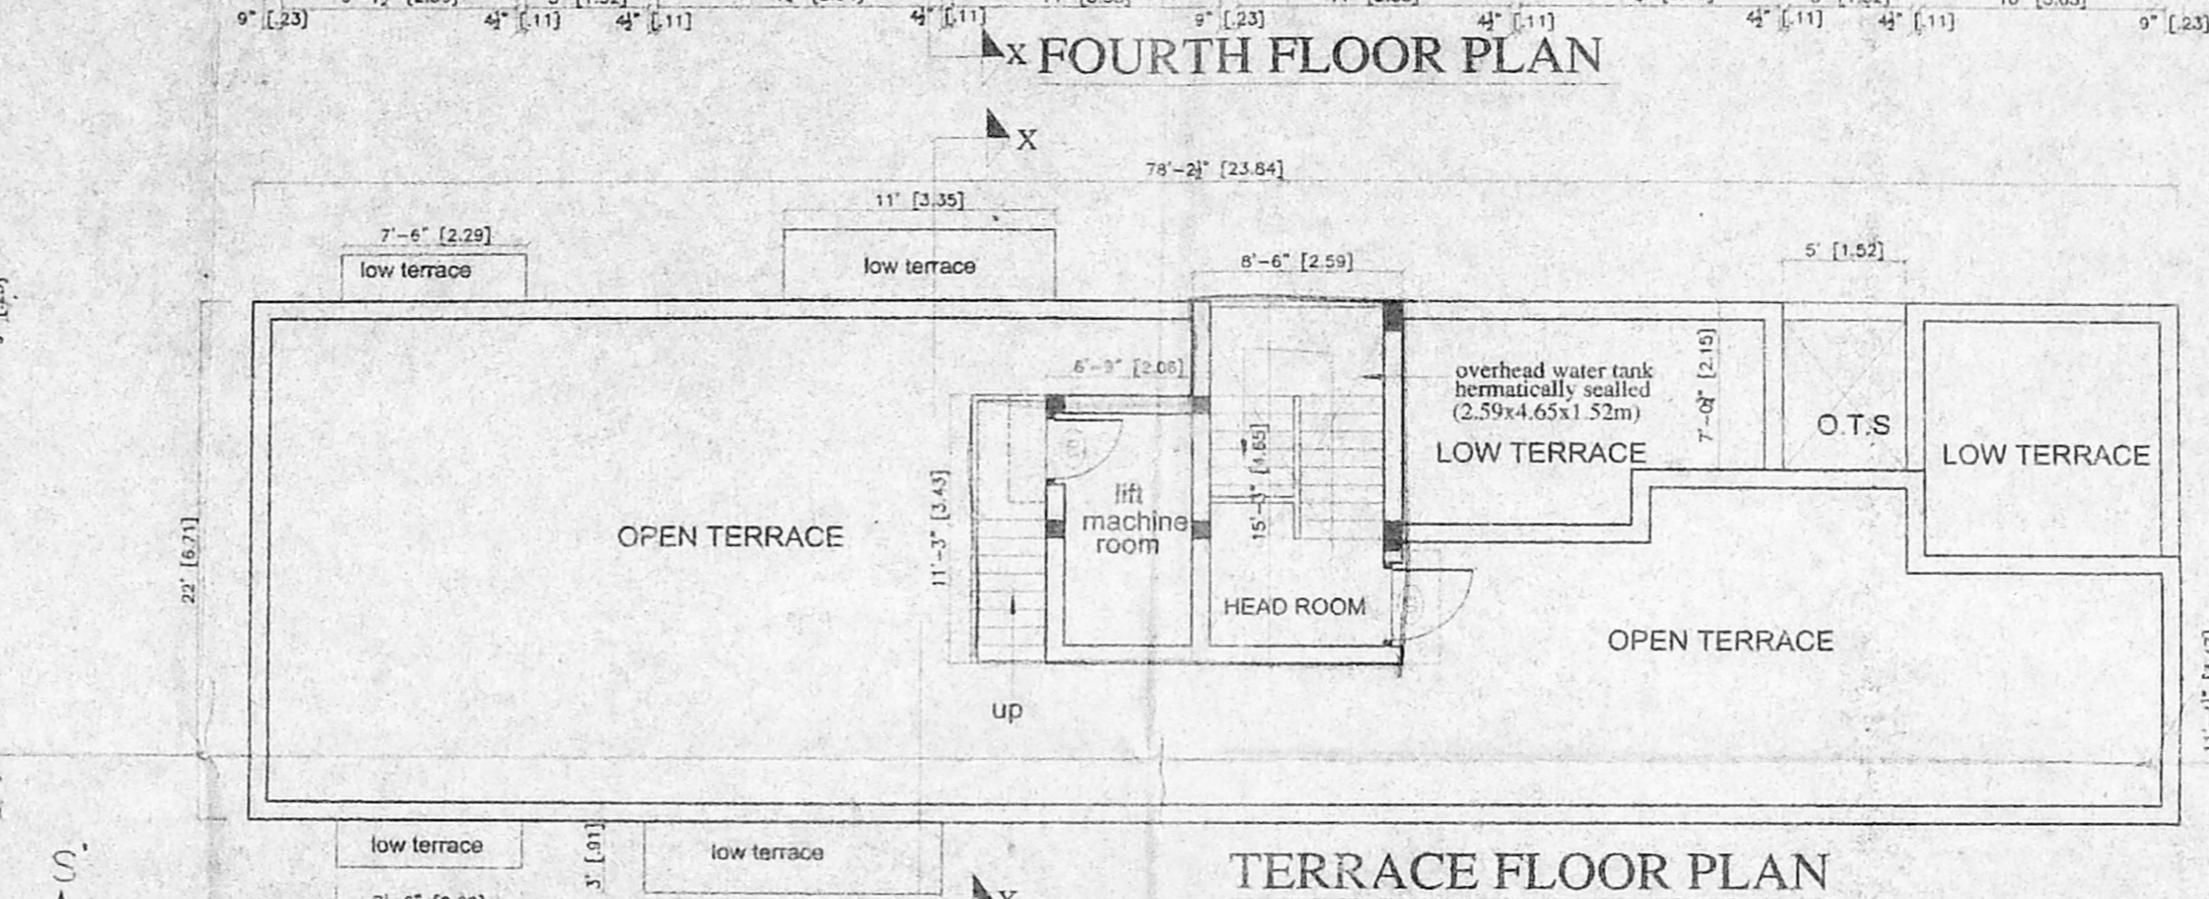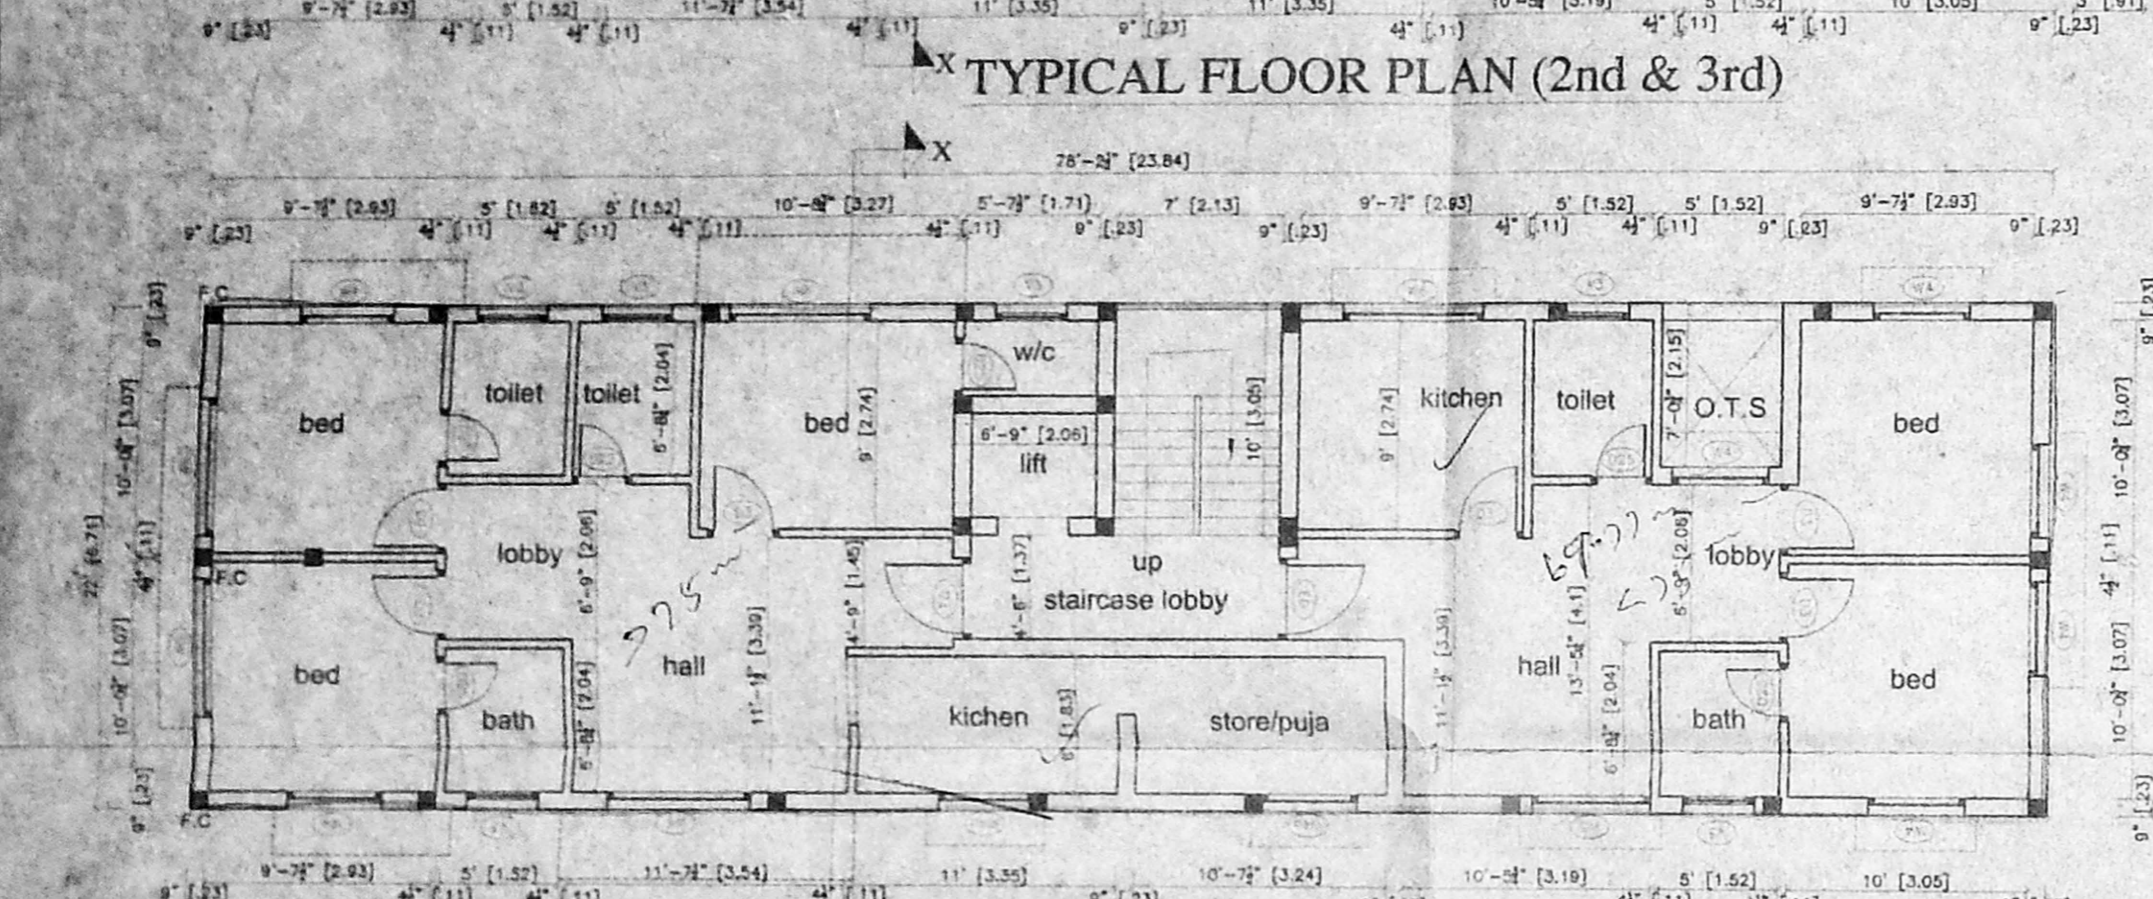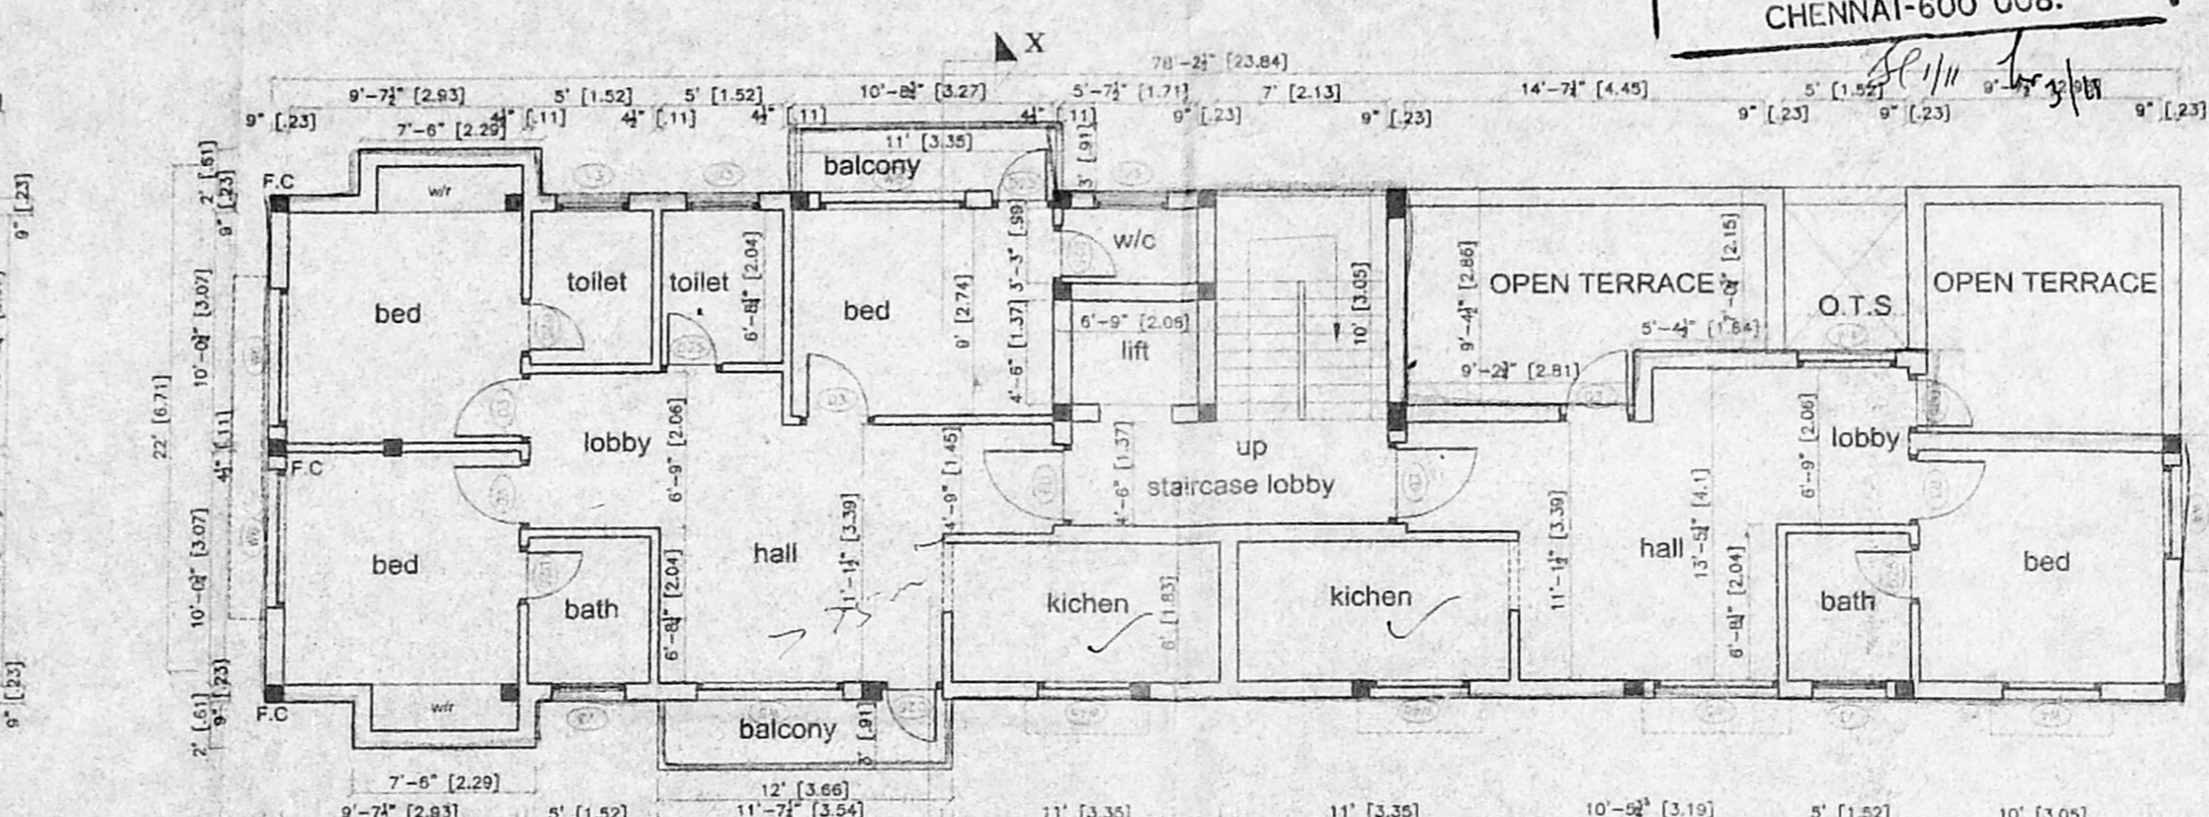
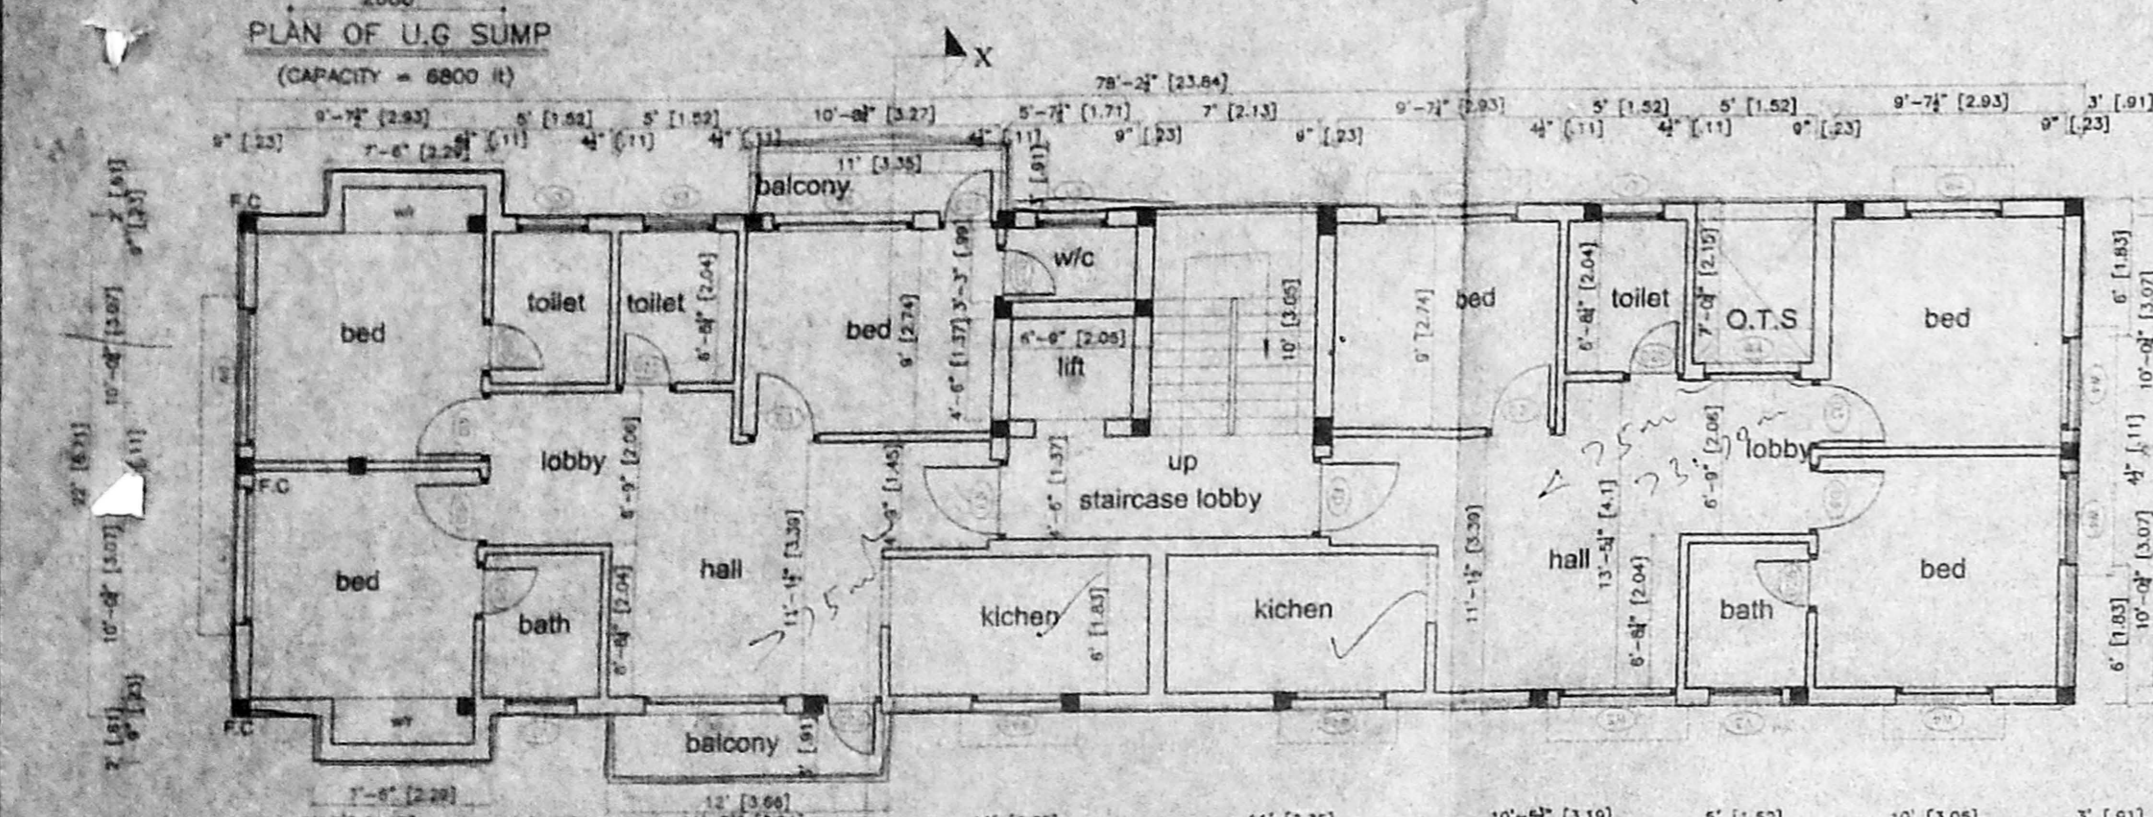


COLOUR INDEX

PROPOSED ROAD	BOUNDARY
SEWER LINE	

SCALE - 1:100 or 1"=8'0"

DATE : 14-08-2000

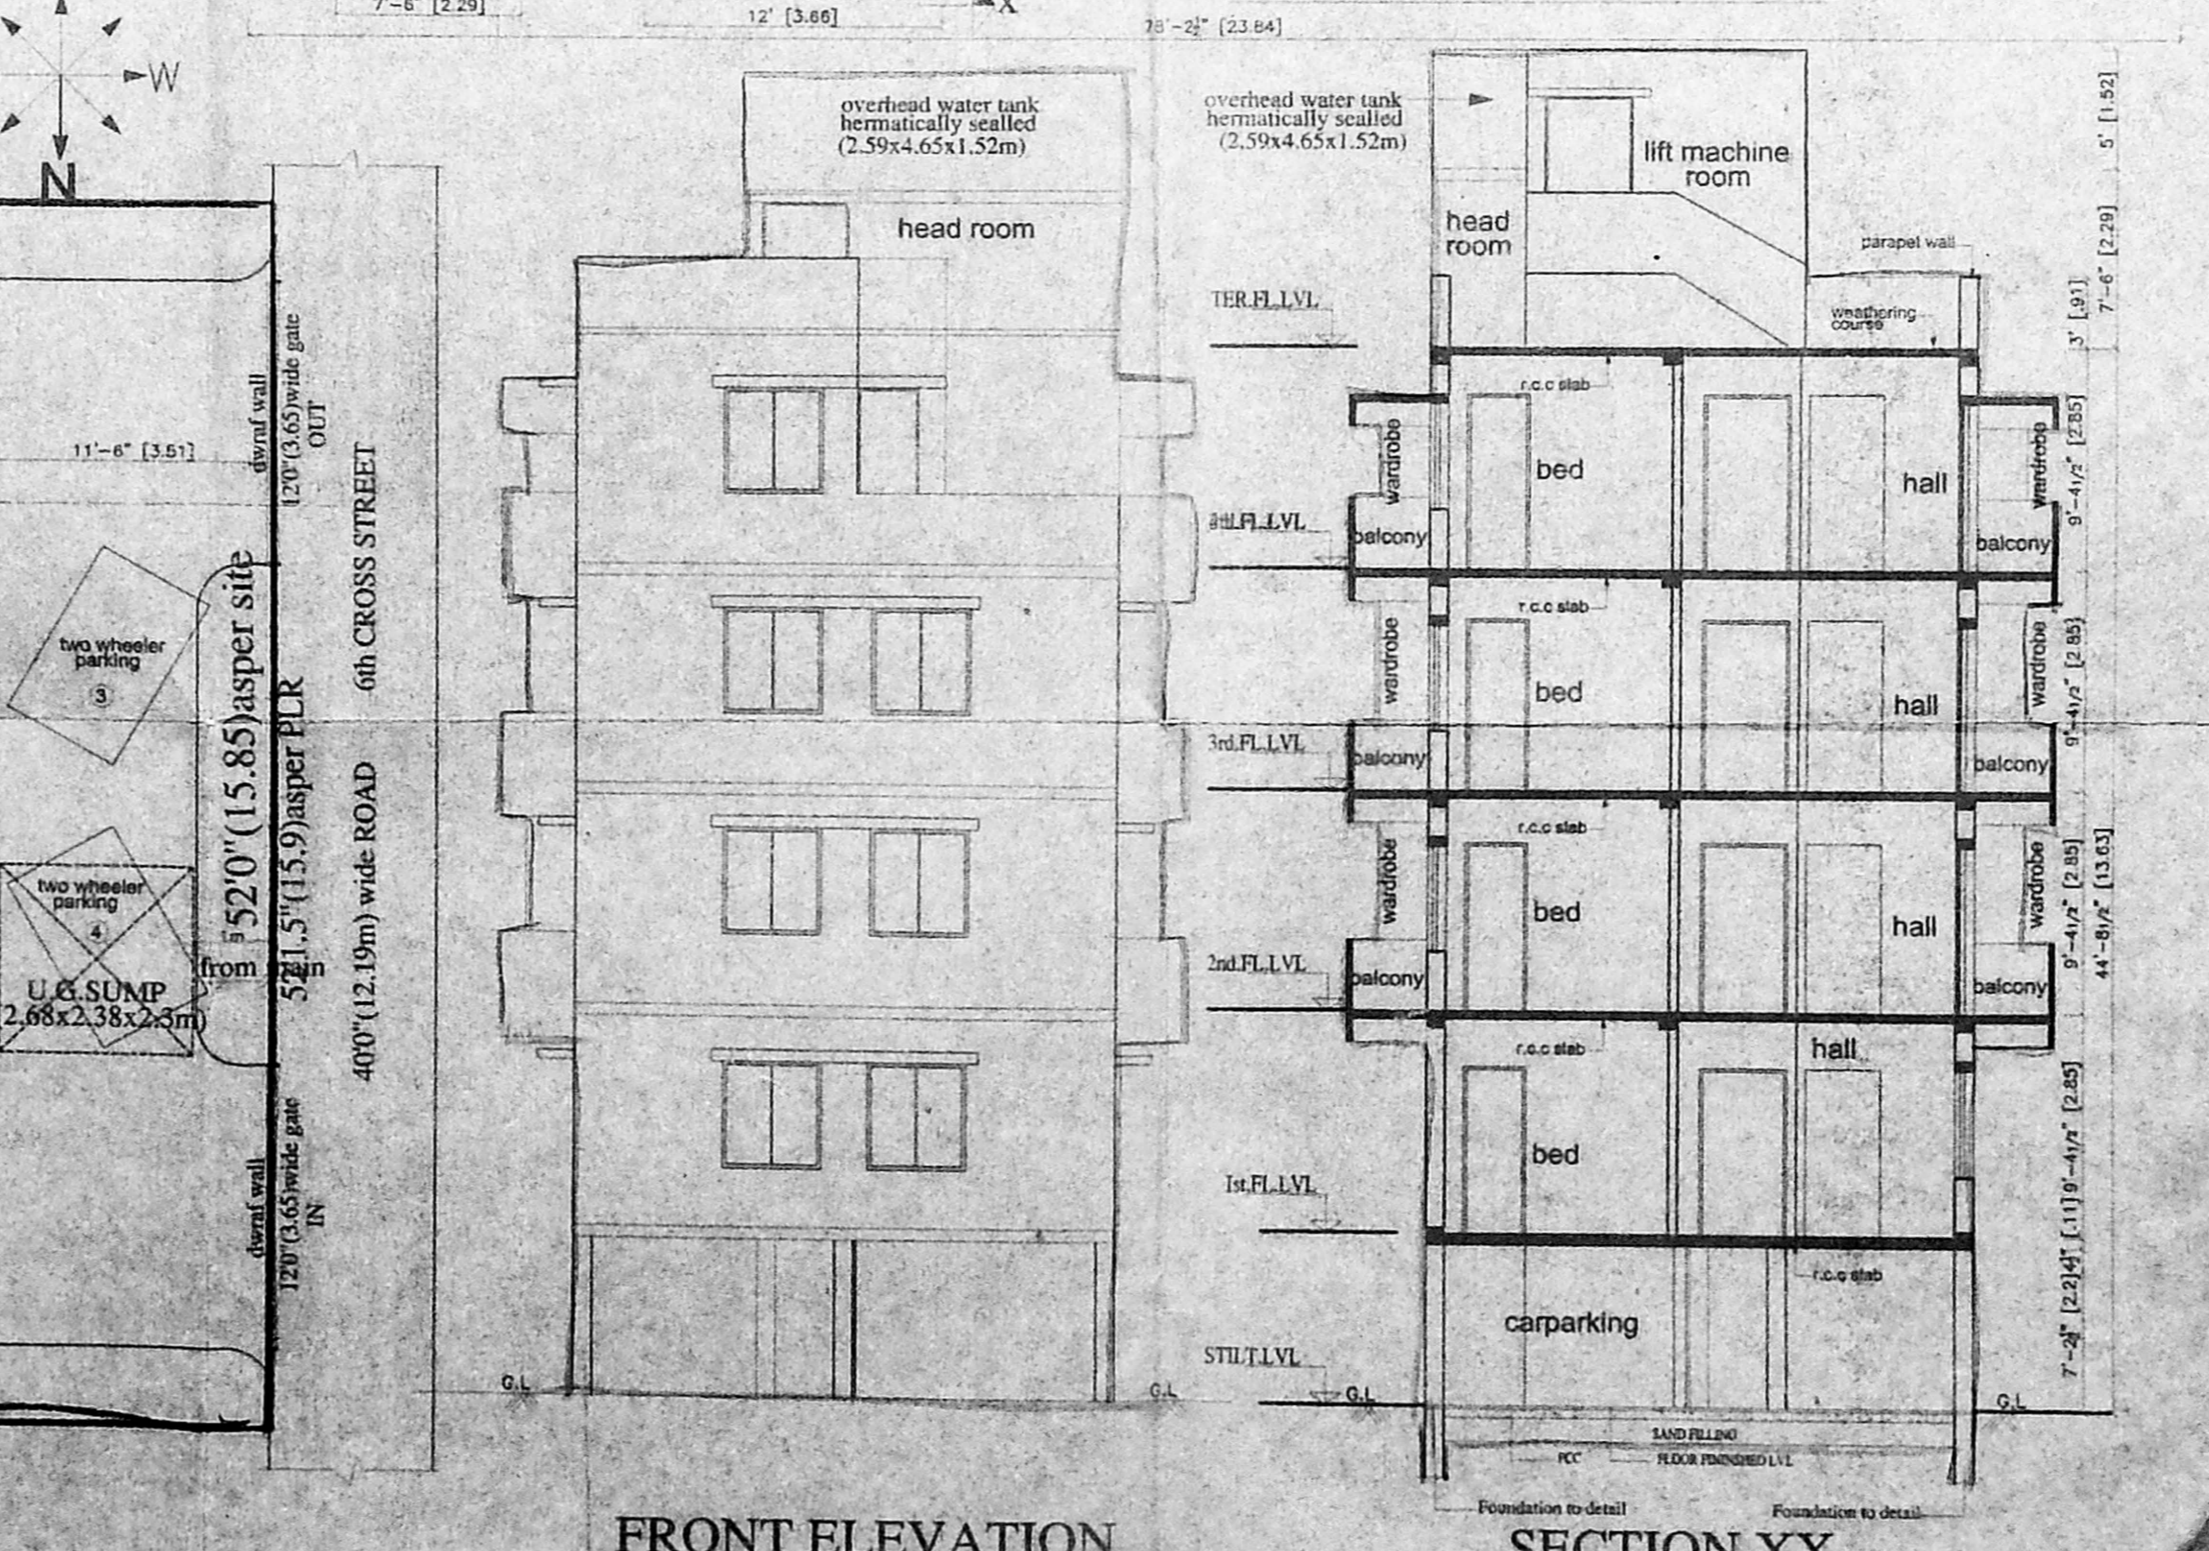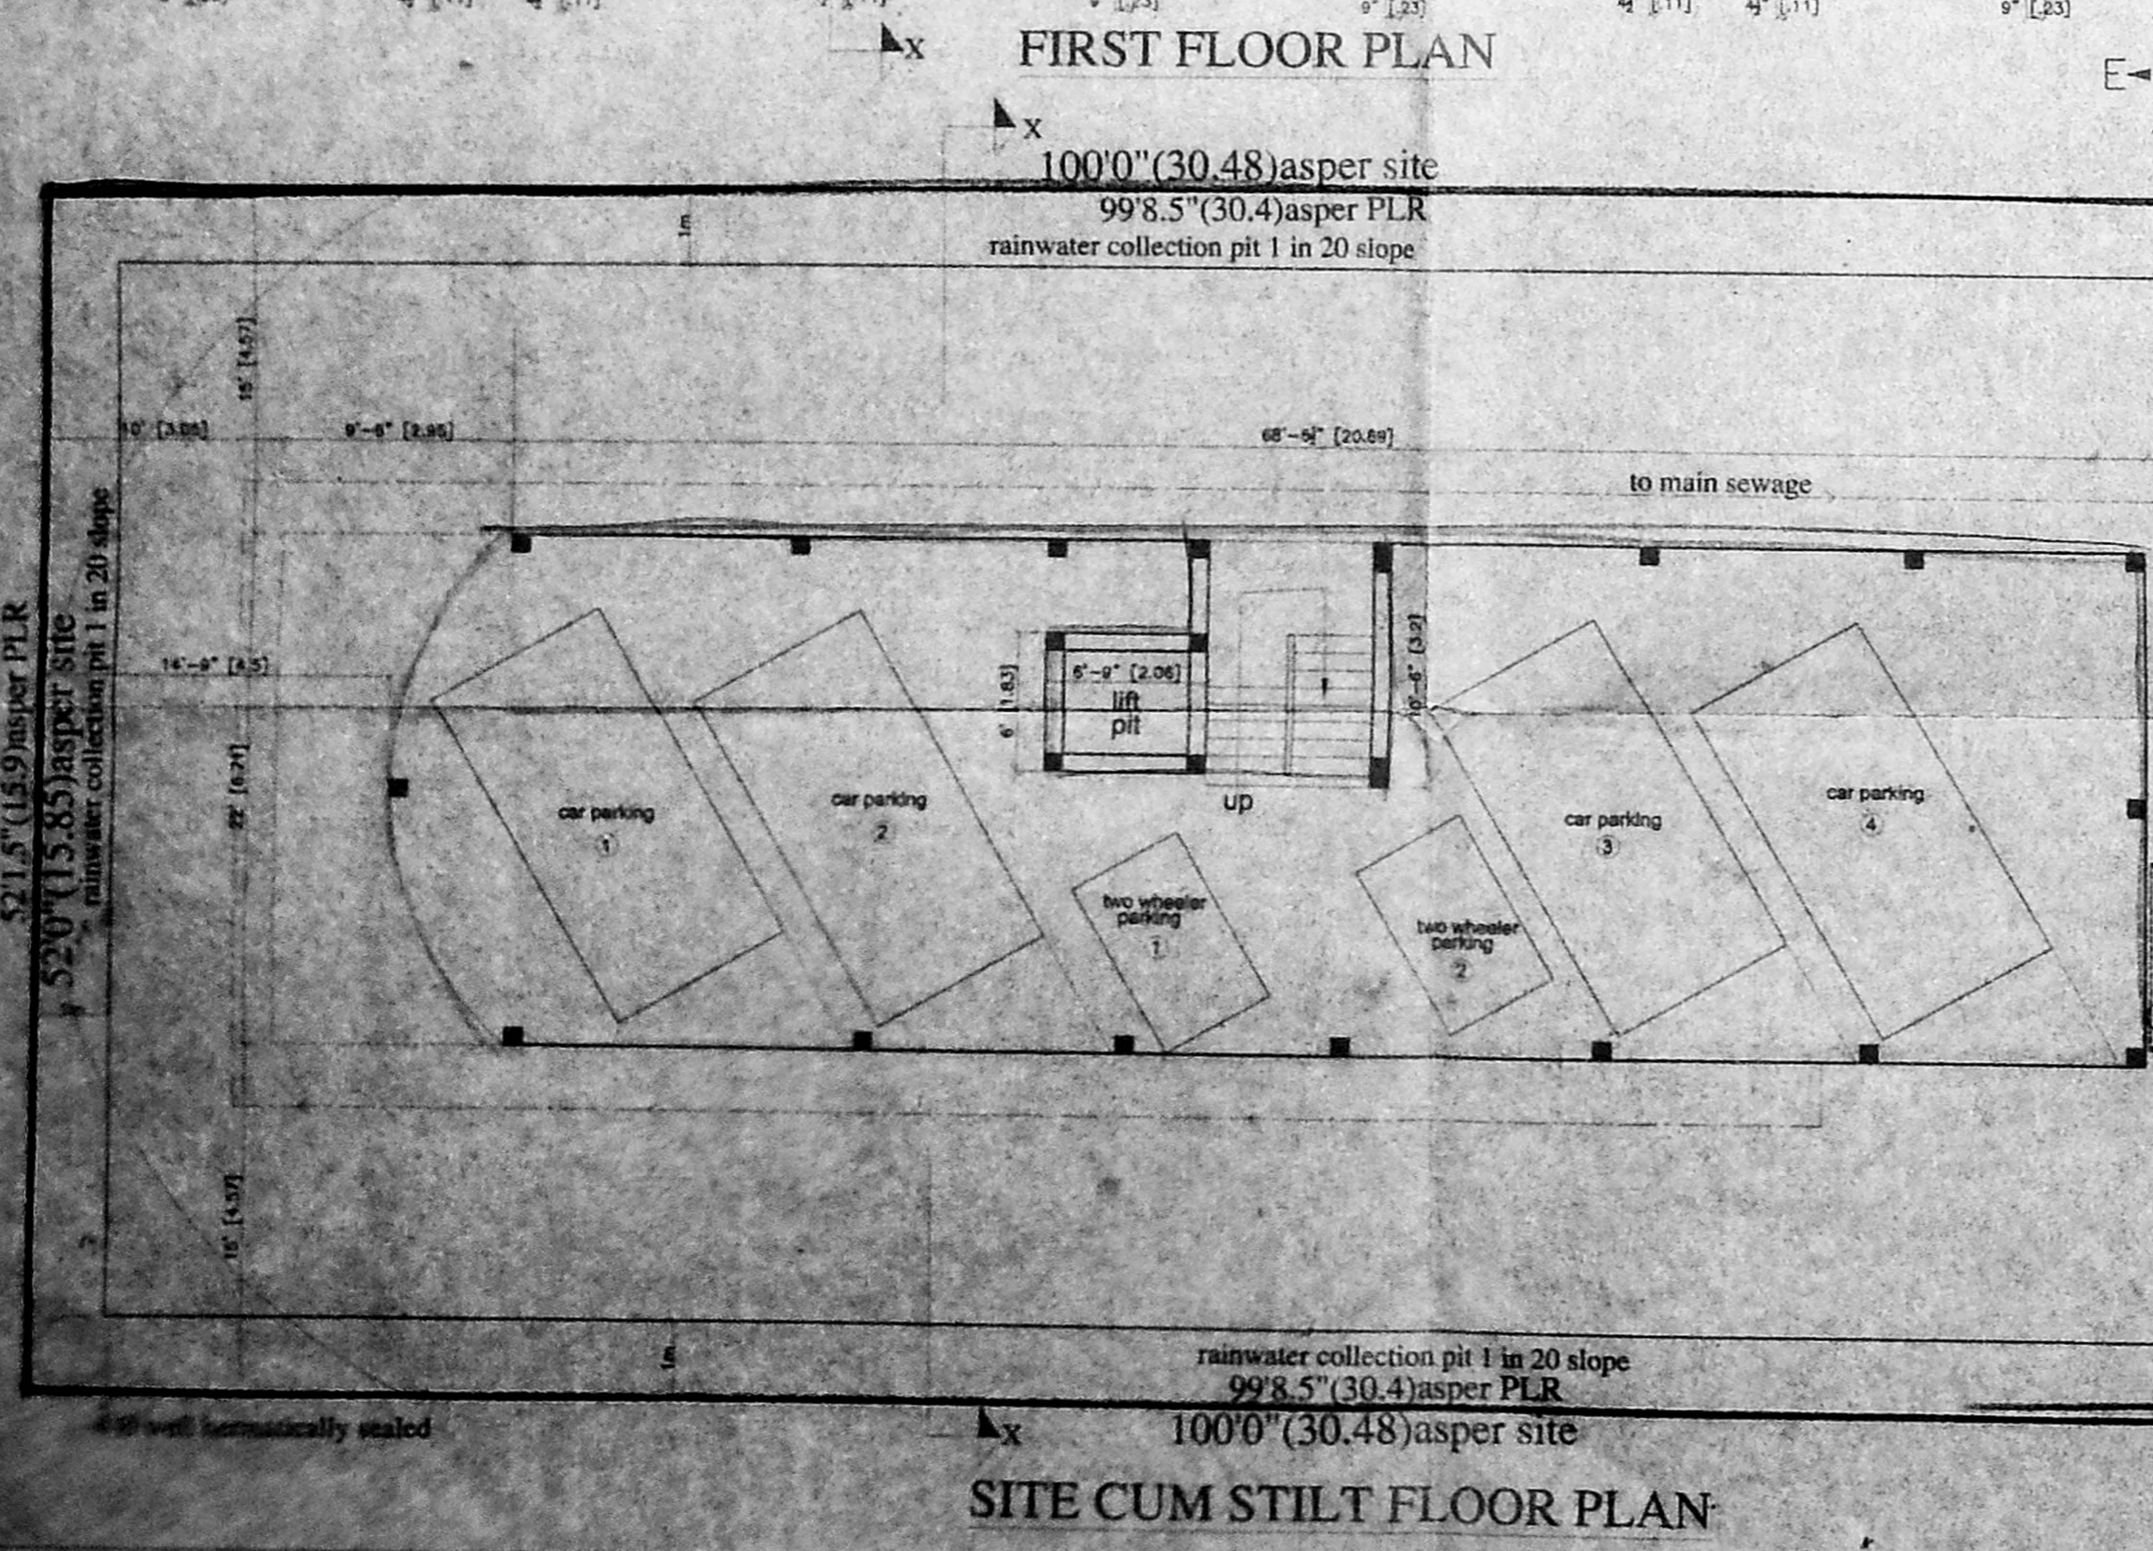

PLAN SHOWING THE PROPOSED RESIDENTIAL FLATS AT PLOT NO.1009, DOOR NO:261, Z-BLOCK, ANNANAGAR WEST, CHENNAI-600 040 R.S.NOS:103 PART AND 104 PART, T.S NO.803, BLOCK-MULLAM VILLAGE, DIVISION NO-66, ZONE-V

OWNER:
P.A.HOLDER

For SAM REALITIES (MADRAS) PRIVATE LIMITED
Managing Director

LICENSED SURVEYOR
G.L. VENKATESHA
Asst. Exe. Engineer (Retd)
C. Corporation of Chennai
License No. 267
40/66-C, ANNANAGAR WEST,
SHENBY NAGAR, CHENNAI-60

FLOOR PLAN (2nd & 3rd) x FOURTH FLOOR PLAN