



EAST SIDE ELEVATION


APPROVED
SUBJECT TO THE CONDITIONS IN
THIS OFFICE LETTER.
No. B3/23/25/2000
Date 13/3/2000
FOR MEMBER SECRETARY
CHENNAI METROPOLITAN
DEVELOPMENT AUTHORITY
CHENNAI-600 008.
SP 9/12/11/11

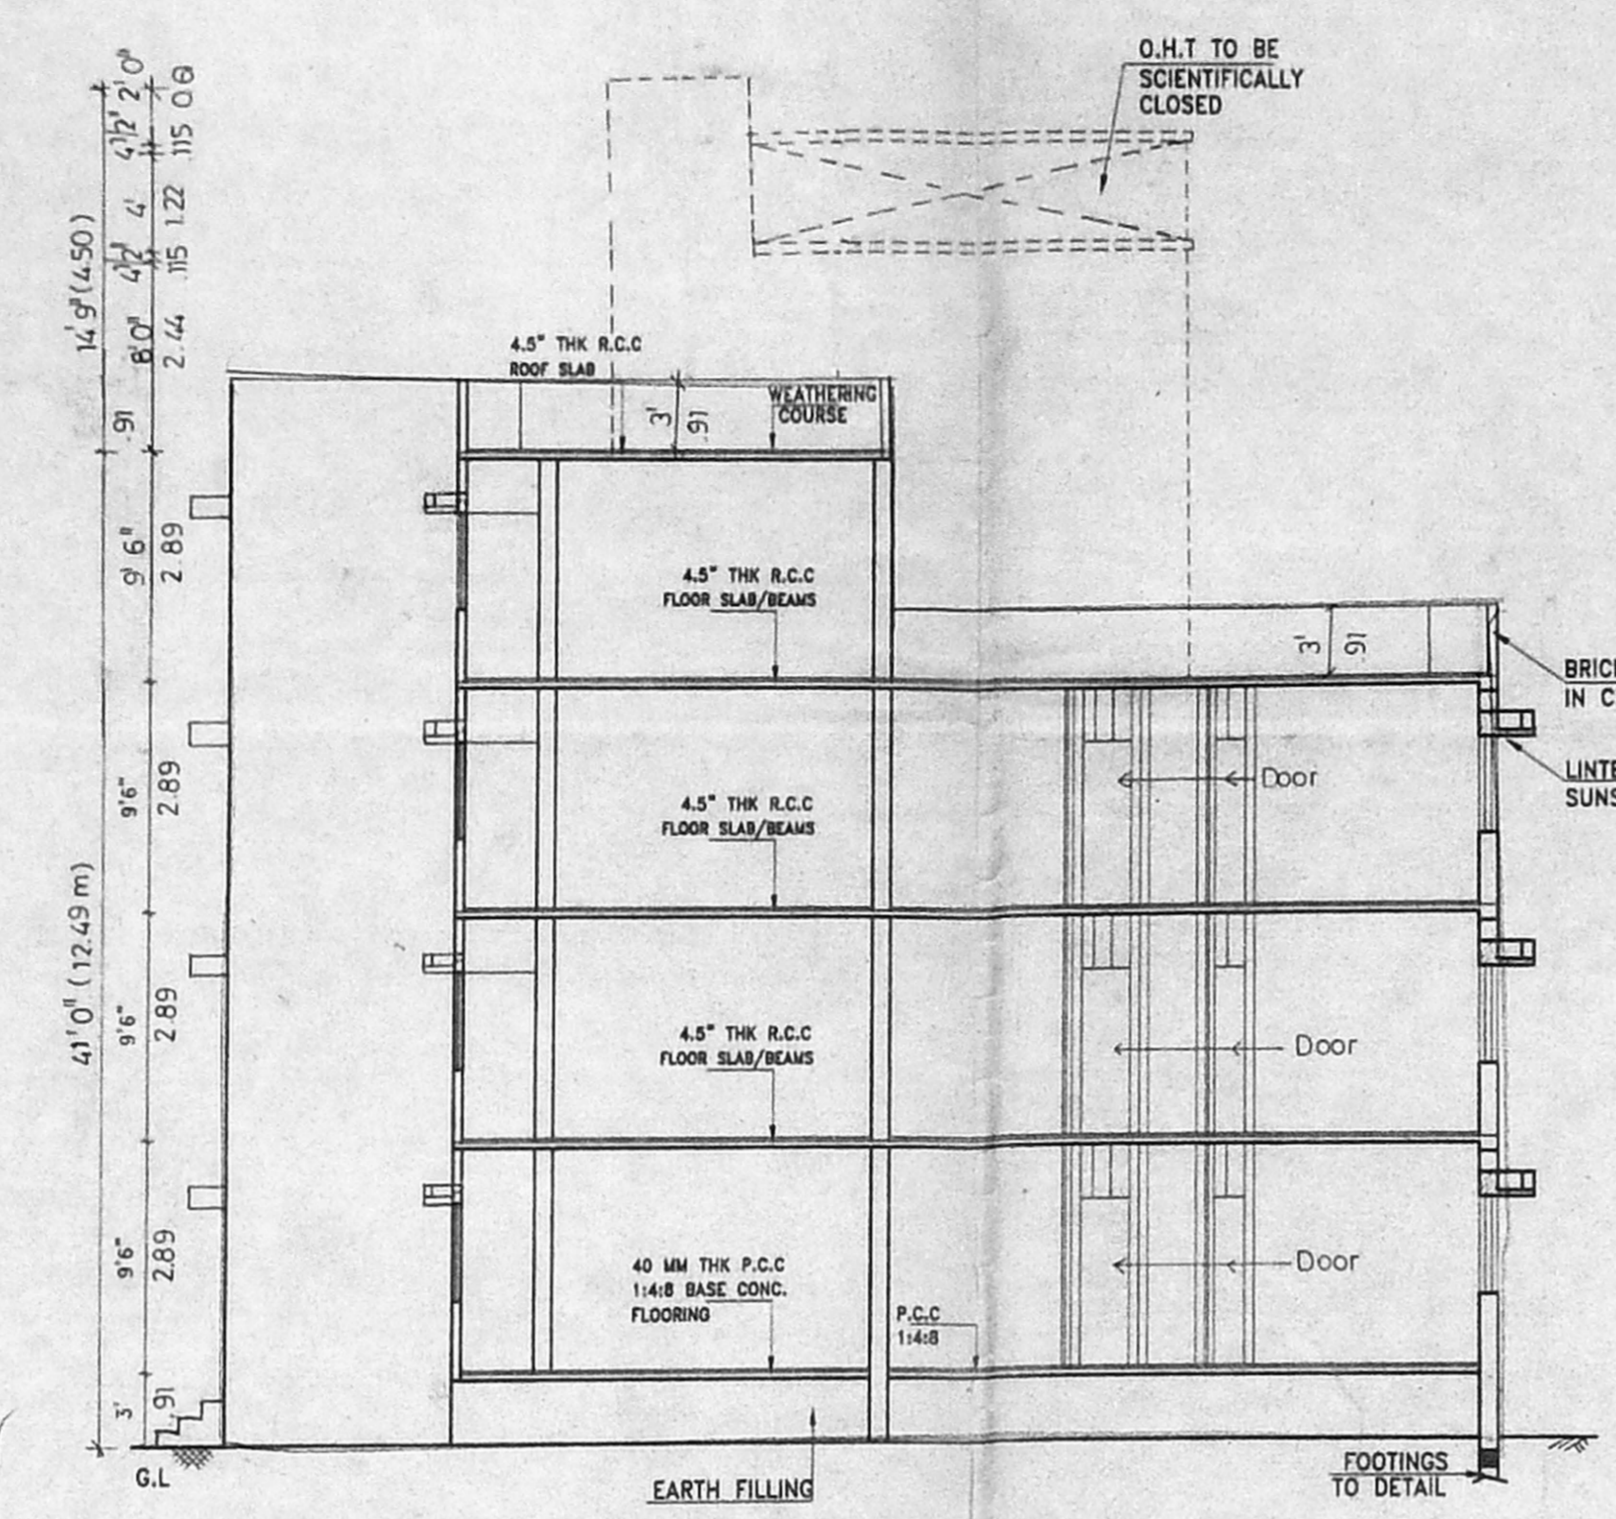


SECTION : A A

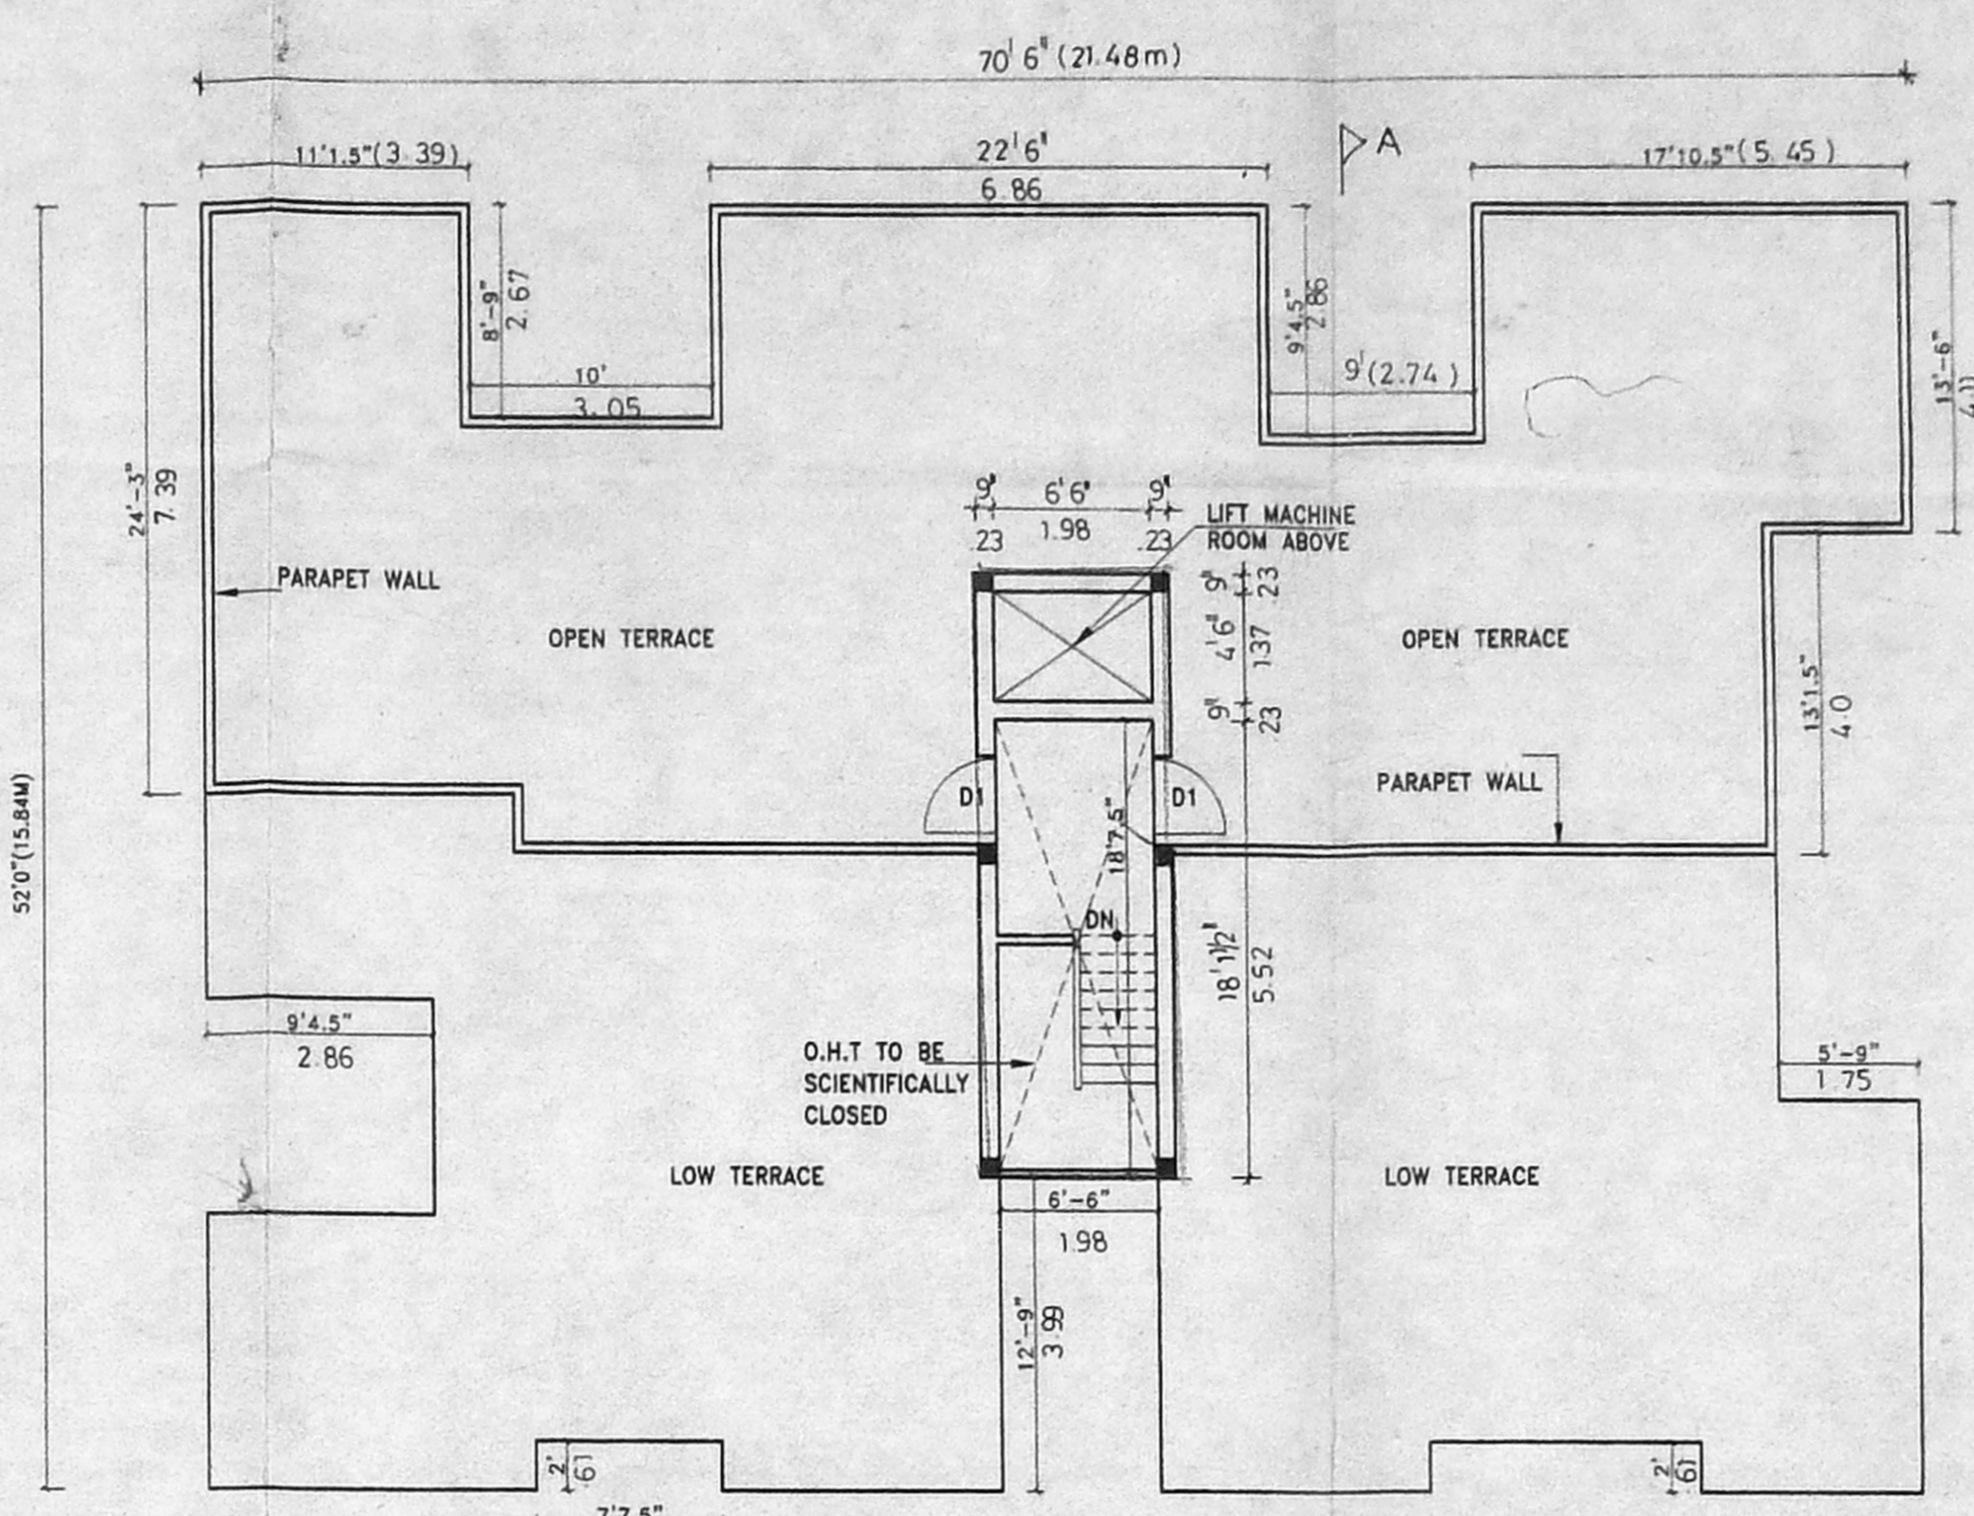


TERRACE FLOOR PLAN

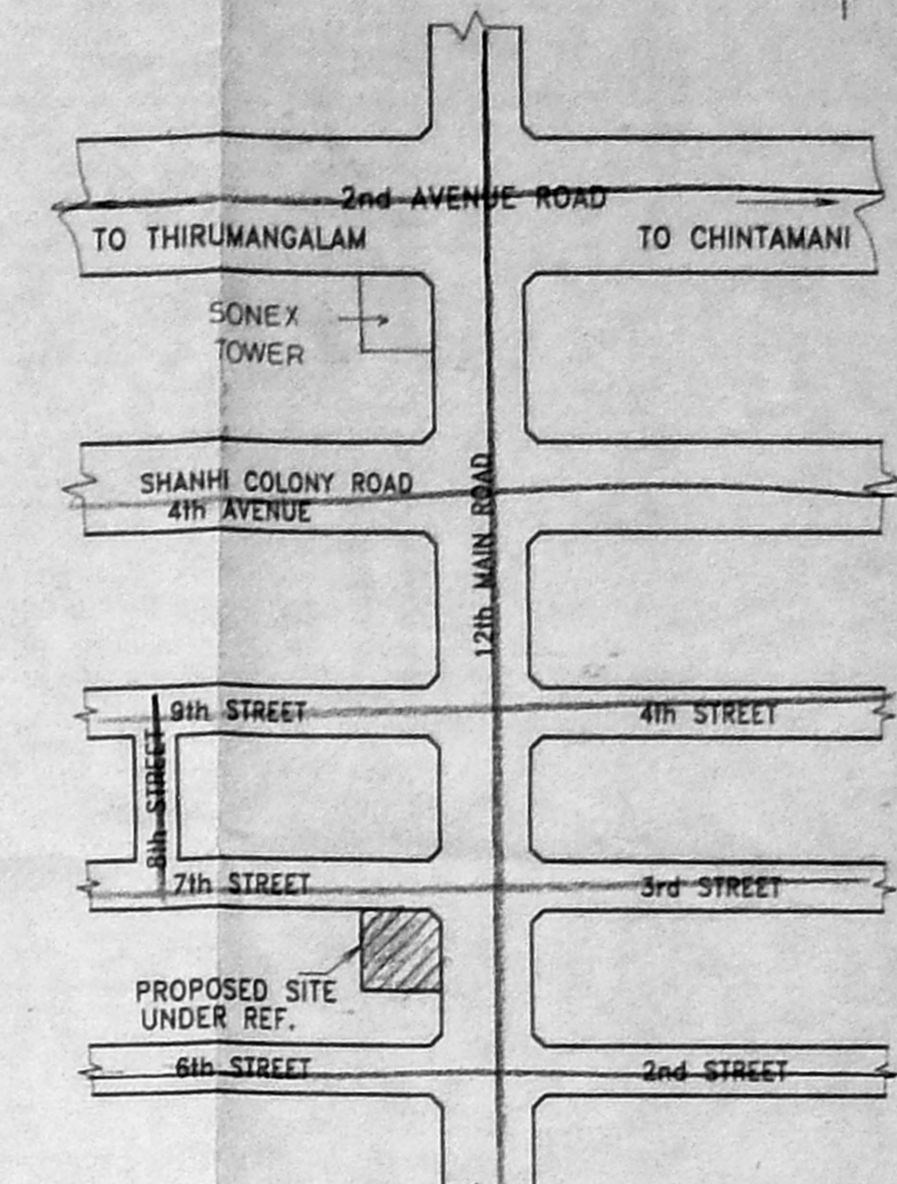


KEY PLAN
NOT TO SCALE

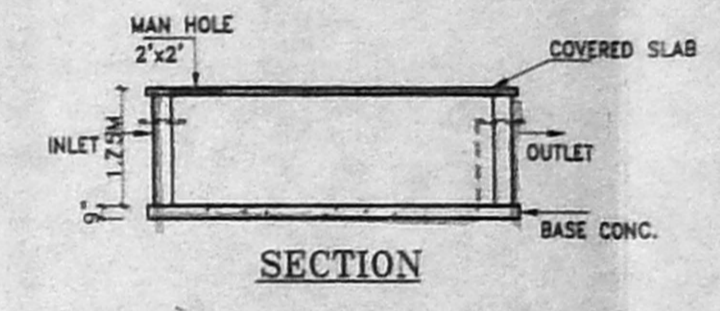


SECTION

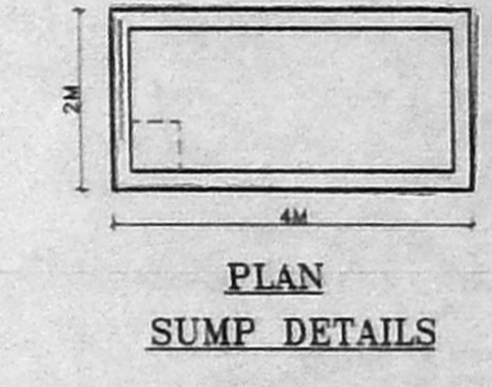


PLAN
SUMP DETAILS

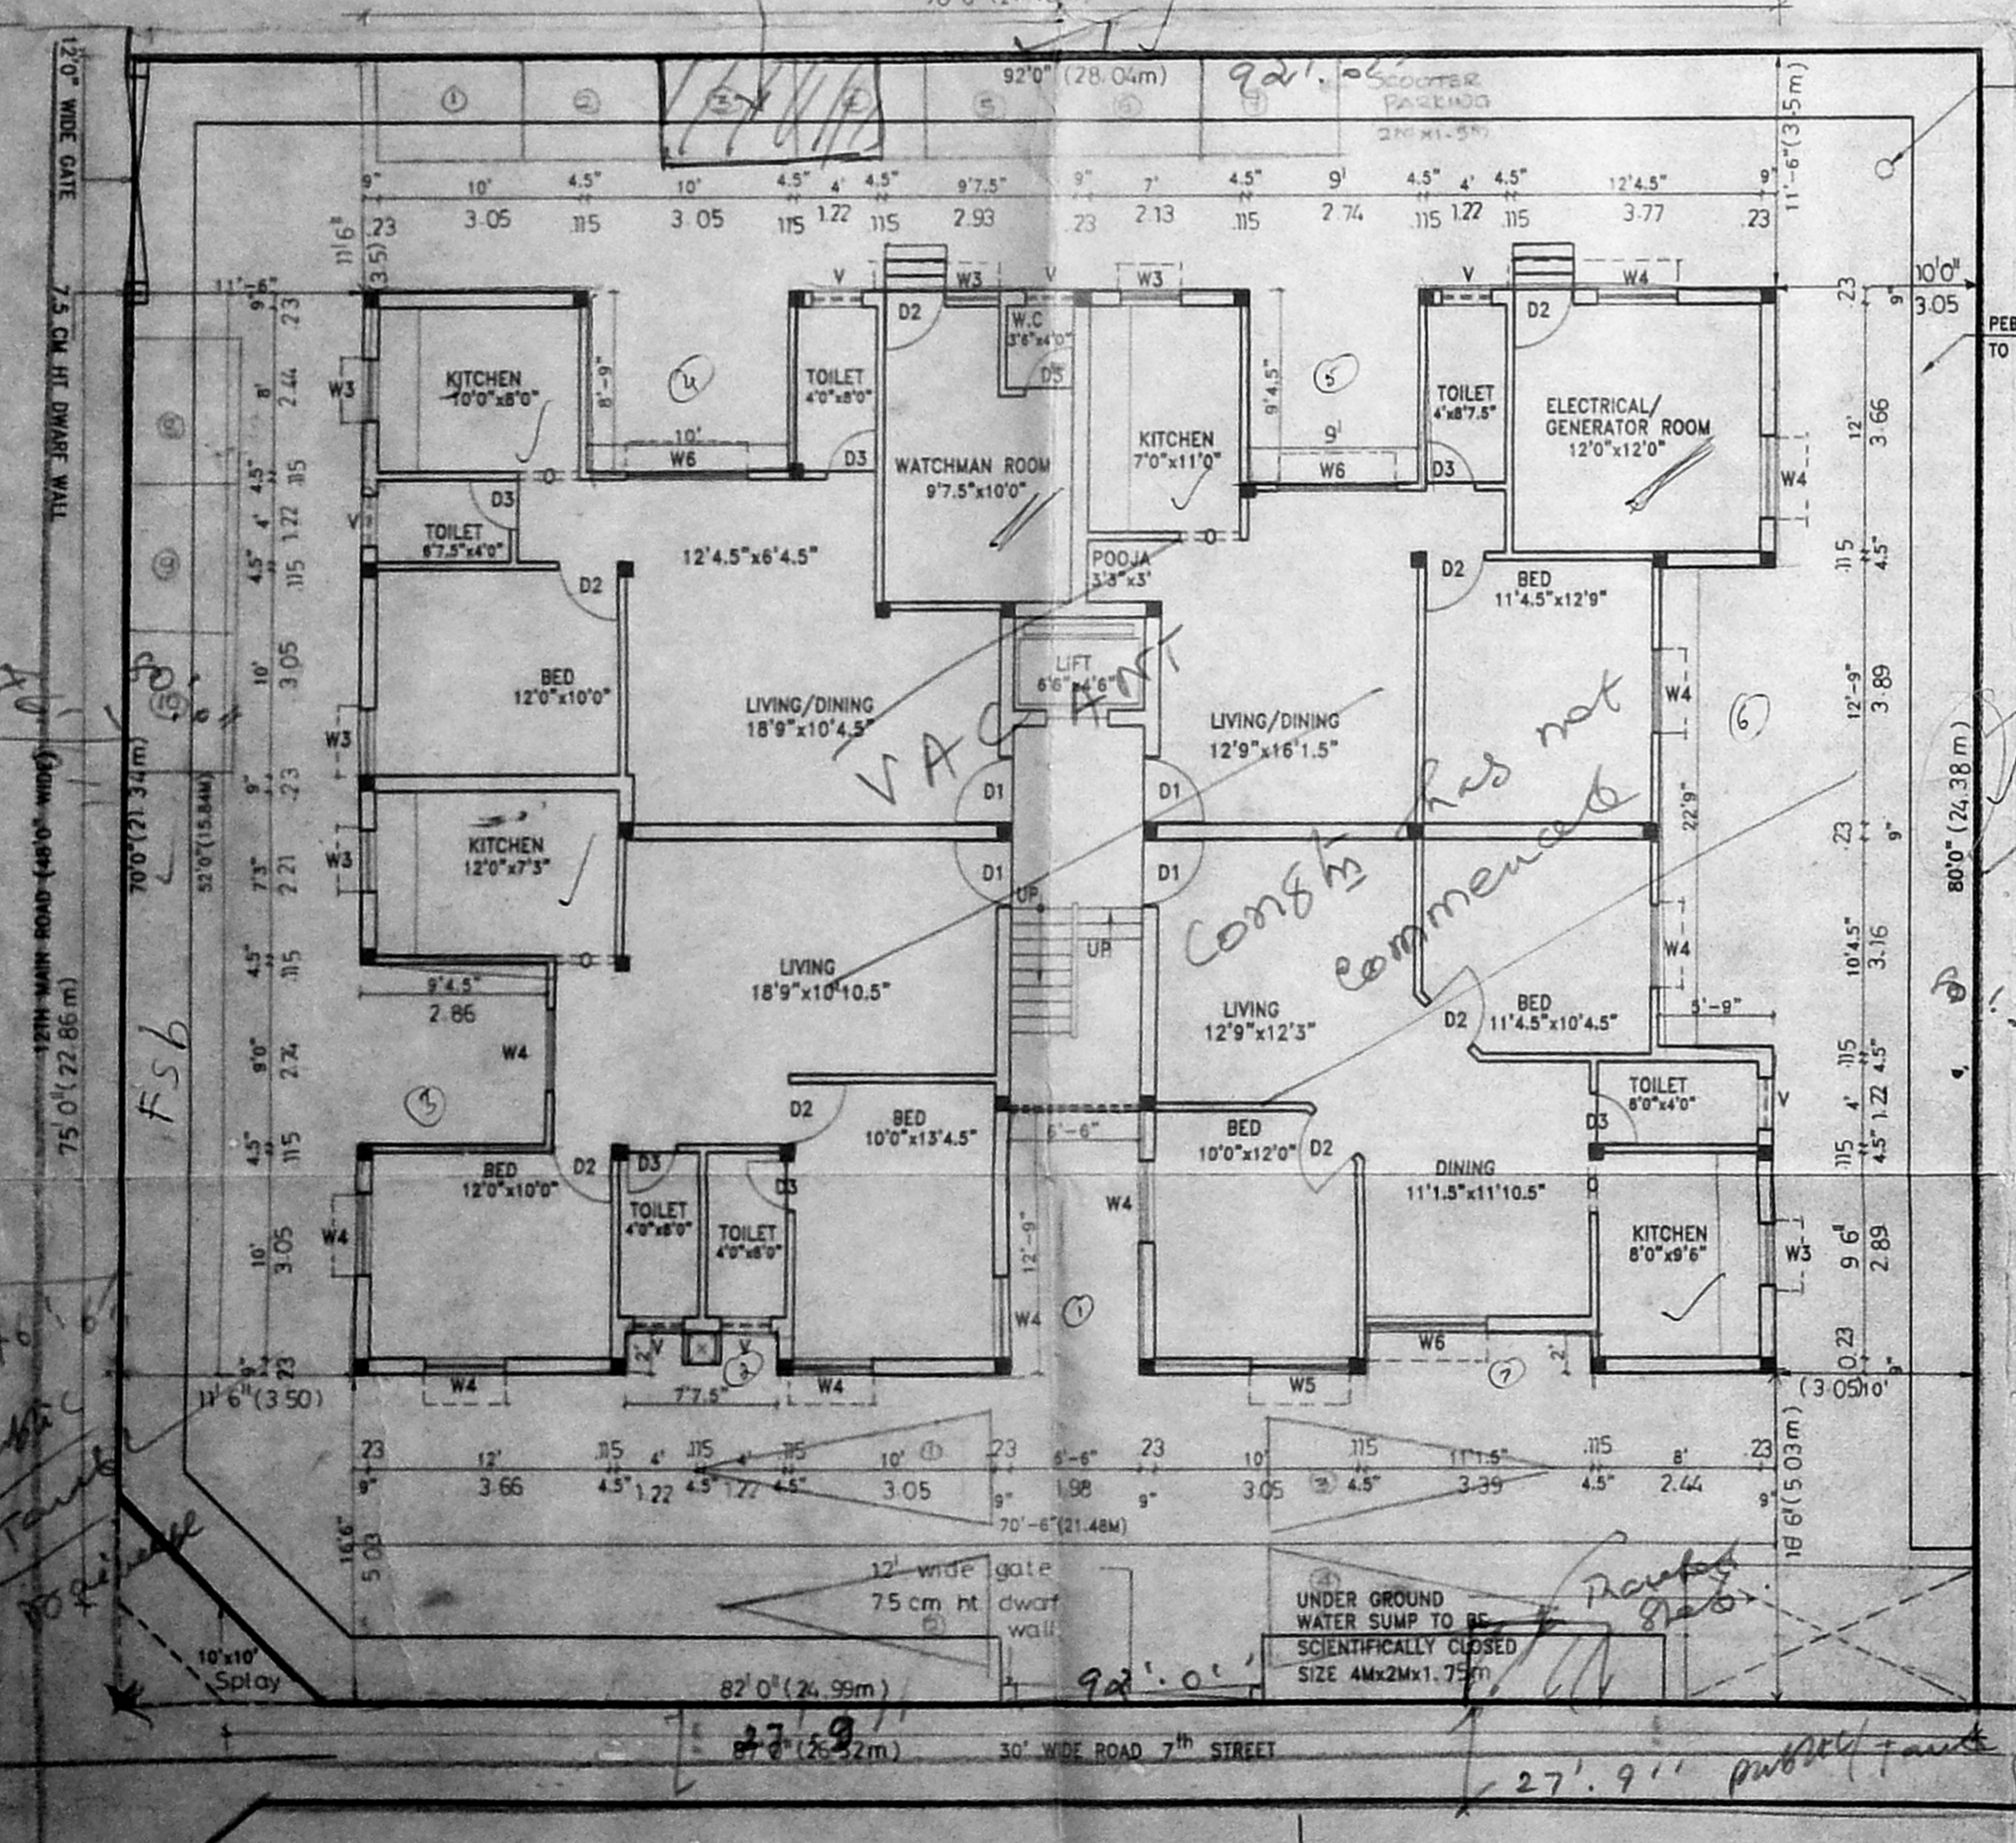


SITE CUM
GROUND FLOOR PLAN

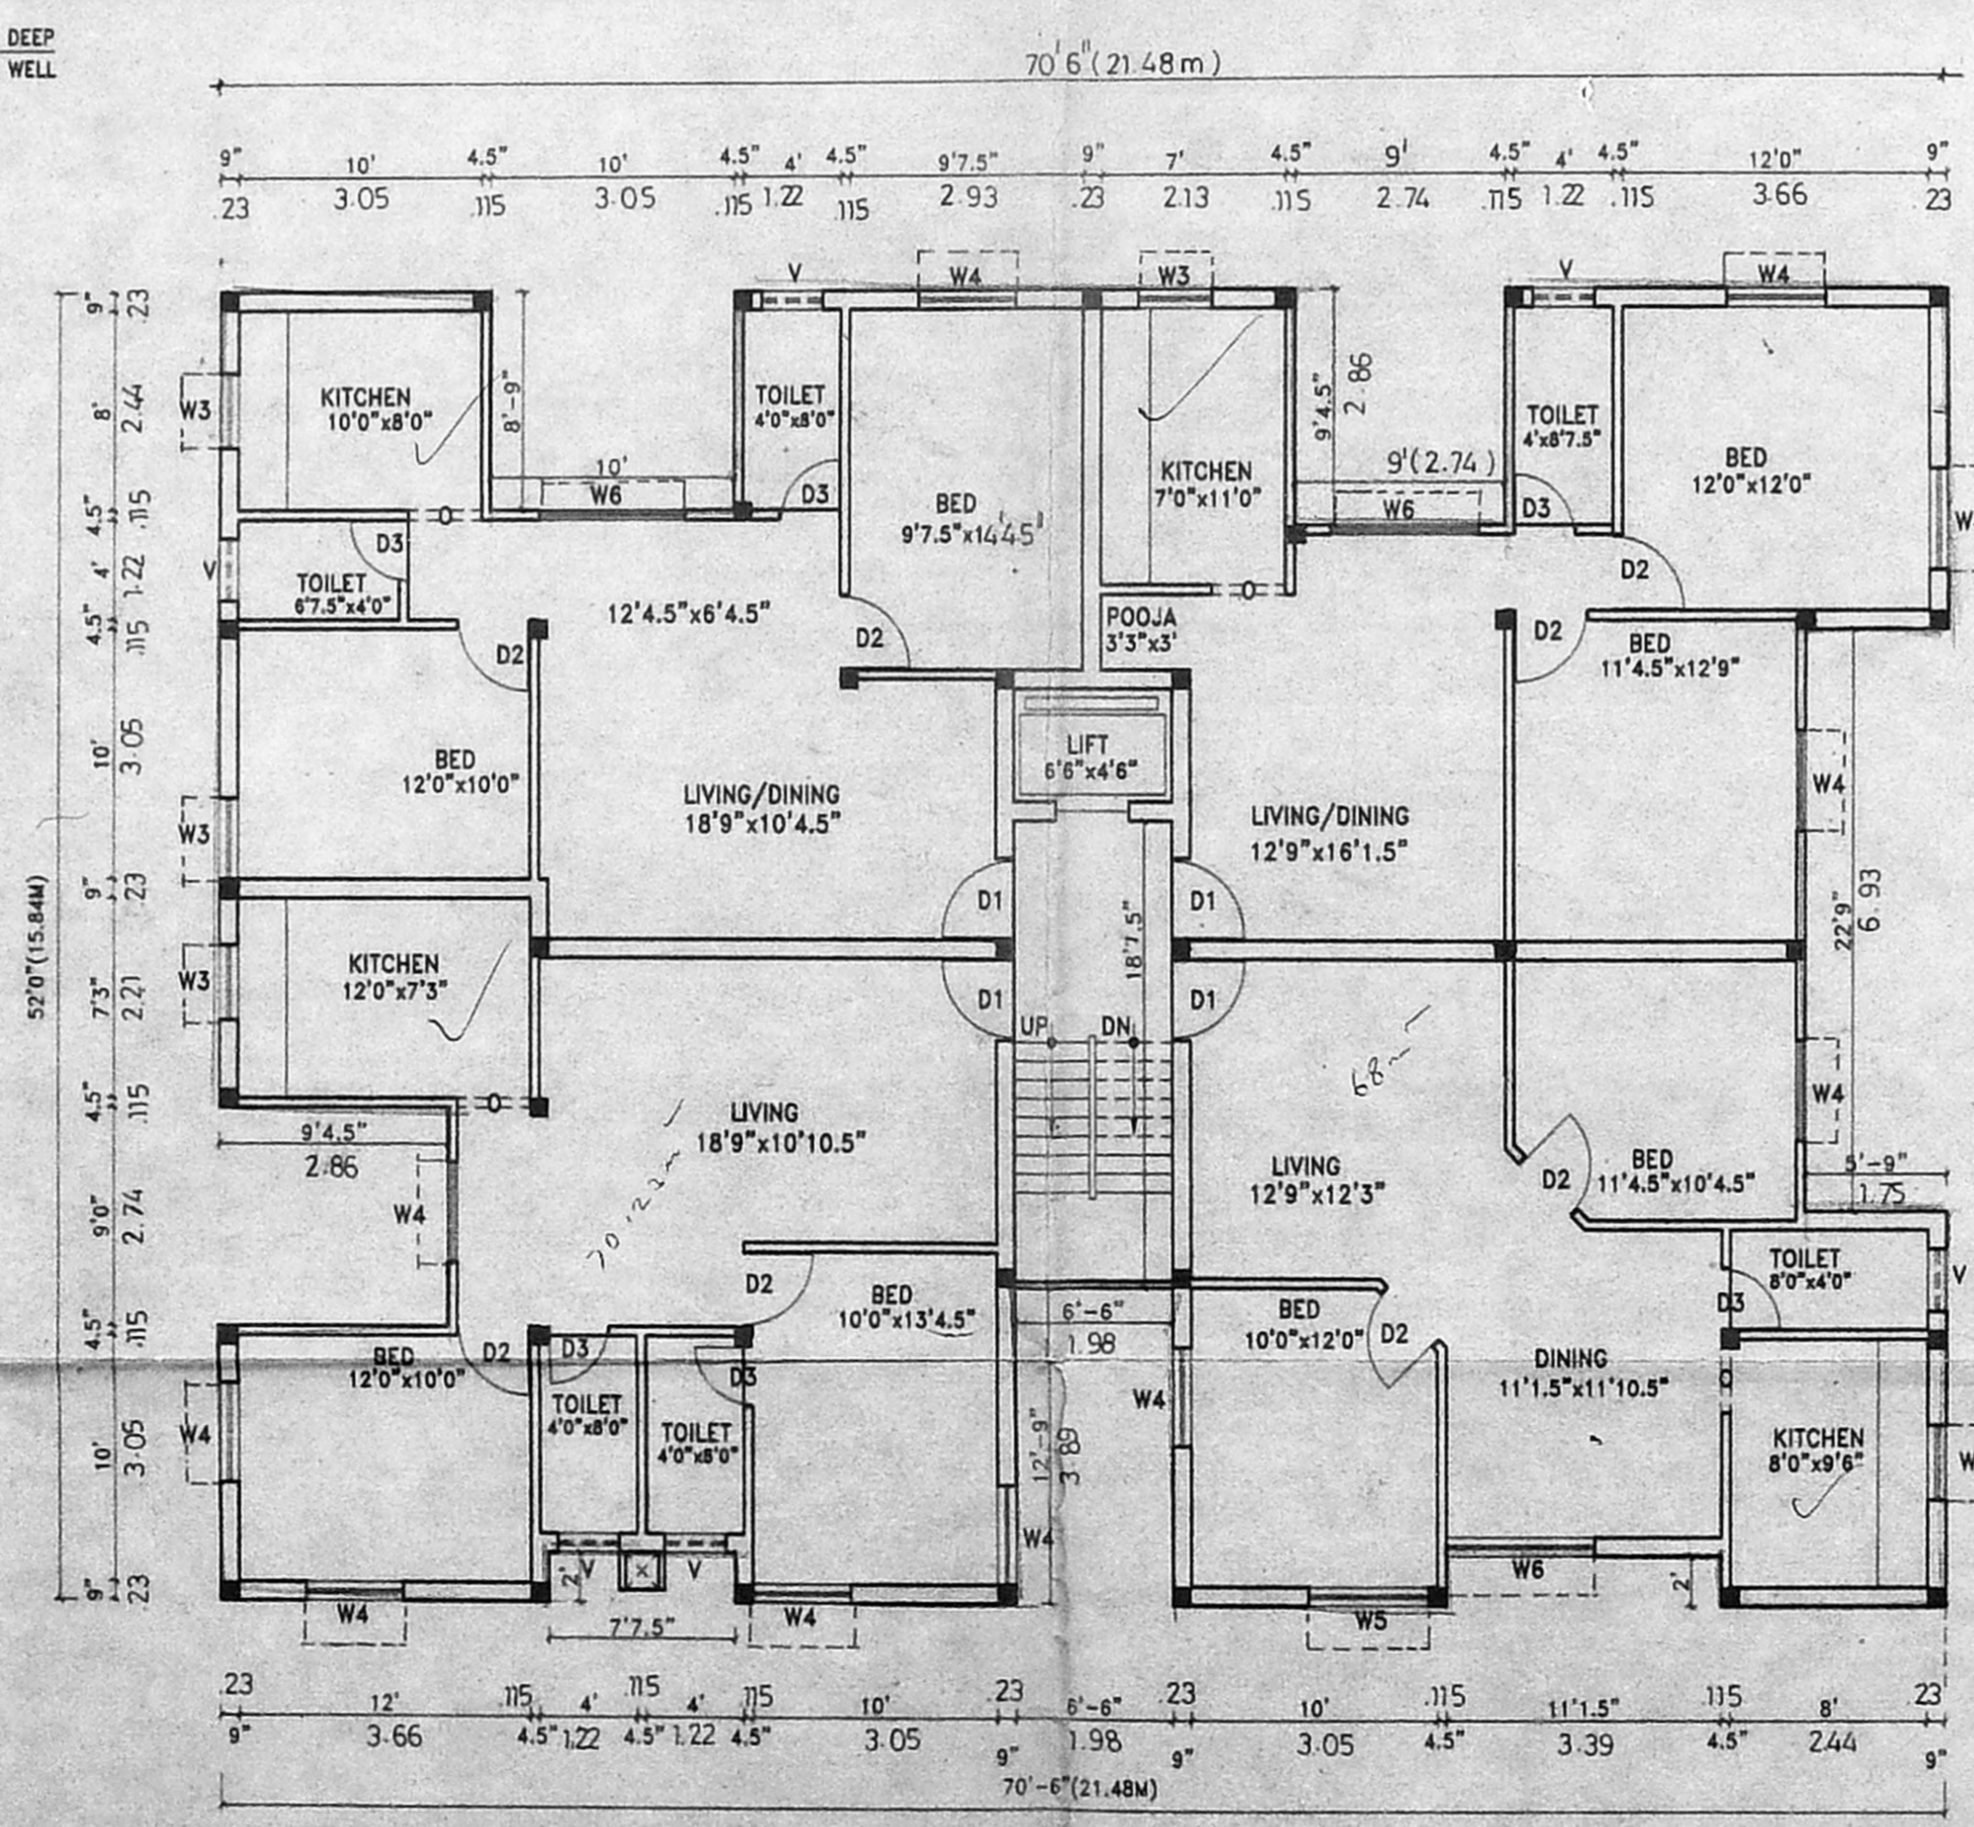


TYPICAL FIRST &
SECOND FLOOR PLAN

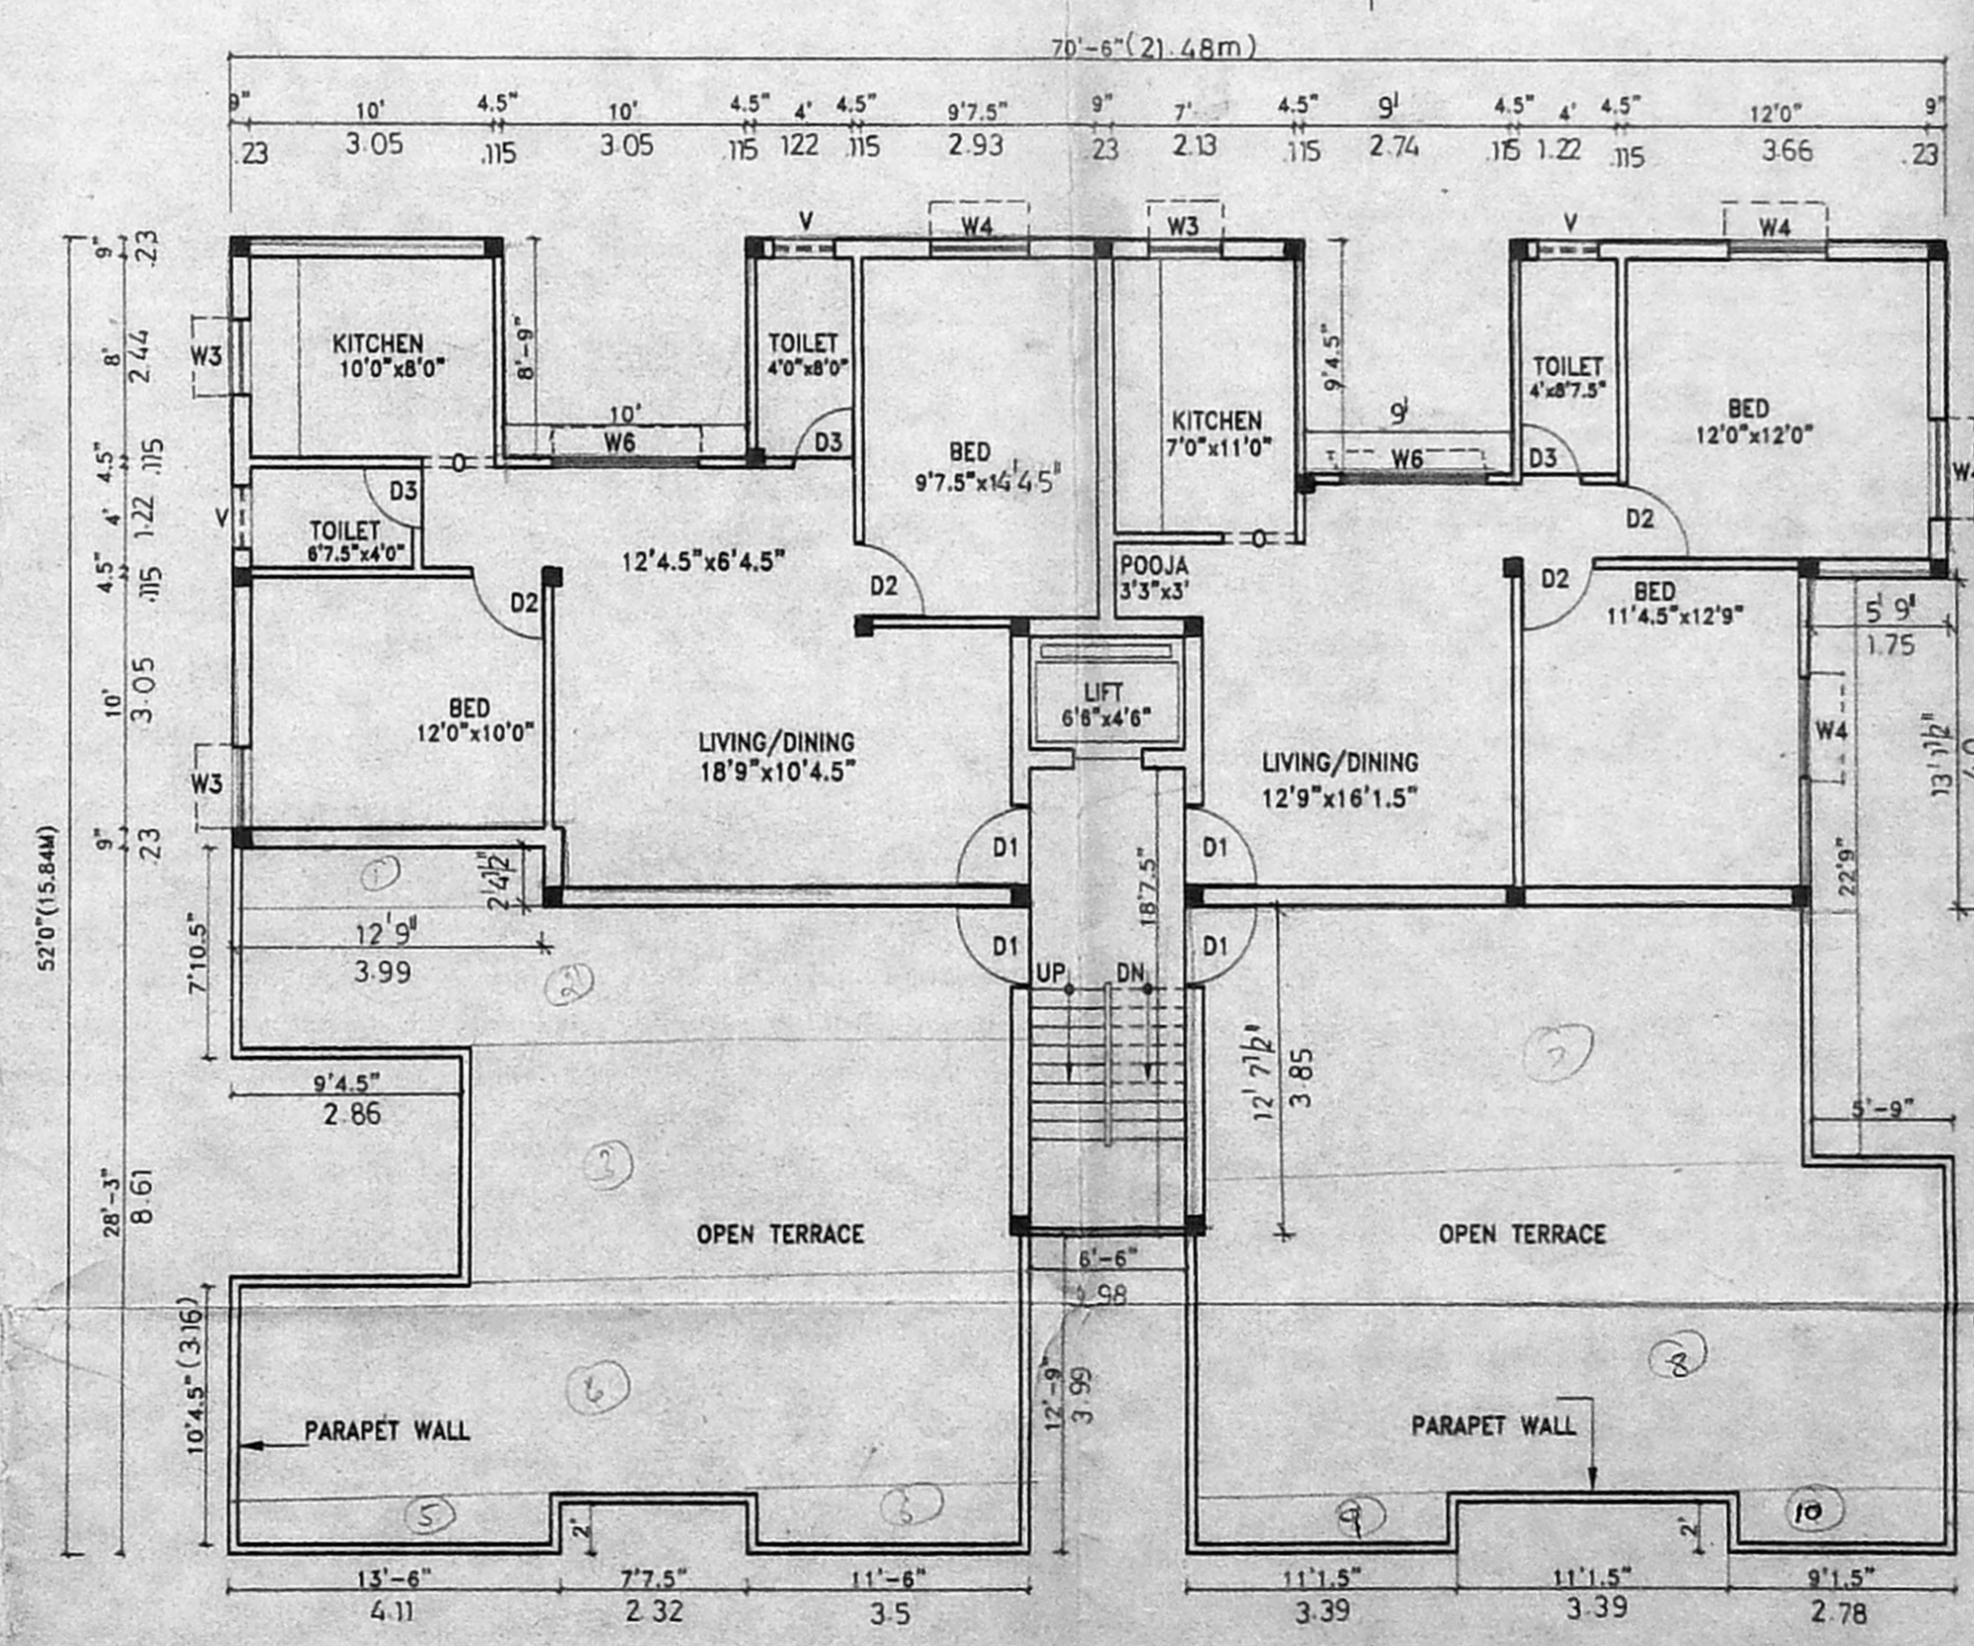

THIRD FLOOR PLAN

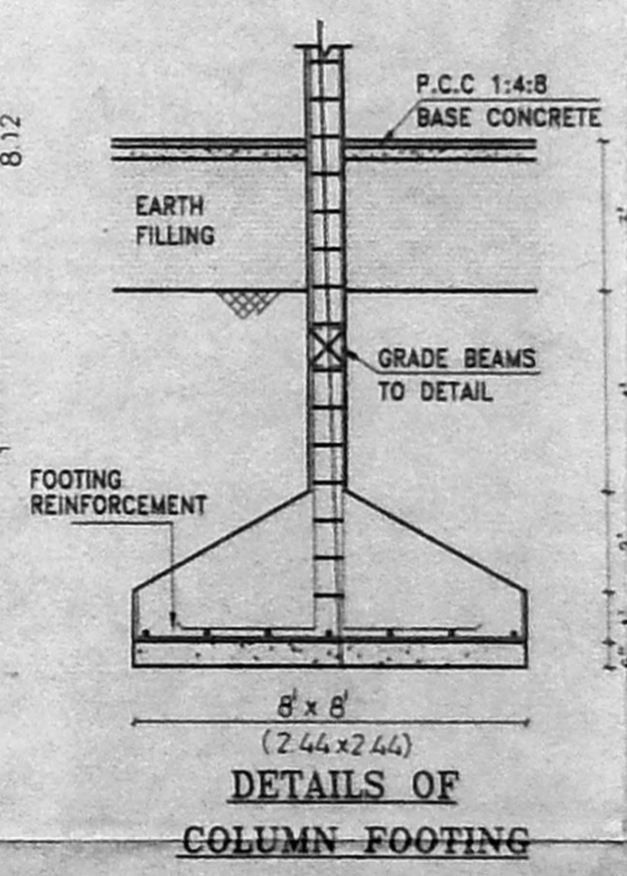

DETAILS OF
COLUMN FOOTING

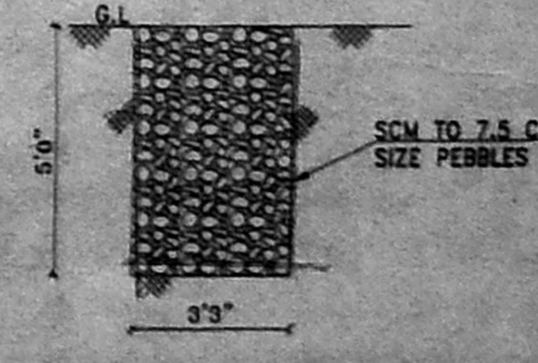

DETAILS OF
PEBBLE BED

SCHEDULE OF JOINERY B3/23/25/2000

D1- DOOR	3'3"x7'0"
D2-DOOR	3'0"x7'0"
D3-DOOR	2'6"x7'0"
FD-FRENCH DOOR	5'0"x7'0"
FD1-FRENCH DOOR	5'4.5"x7'0"
FD2-FRENCH DOOR	4'4.5"x7'0"
W6- WINDOW	6'0"x4'6"
W4- WINDOW	4'0"x4'6"
W3- WINDOW	3'0"x3'6"
V- VENTILATOR	2'8"x1'6"

AREA STATEMENT

TOTAL PLOT AREA	7347.00 SFT	682.81 SQM
PROPOSED:		
GROUND FLOOR AREA	2877.00 SFT	267.50 SQM
FIRST FLOOR AREA	3159.00 SFT	293.50 SQM
SECOND FLOOR AREA	3159.00 SFT	293.50 SQM
THIRD FLOOR AREA	1700.50 SFT	158.00 SQM
TOTAL	10895.50 SFT	1012.50 SQM
PLOT COVERAGE	43 %	
FSI	1.49	

COLOUR INDEX

PROPOSED	
ROAD	
BOUNDARY	

PLAN SHOWING THE PROPOSED
FLATS AT P.NO:2733&2734, T.S NO: 11
AND 12, BLOCK NO:9B, NADUVAKKARAI
VILLAGE AND BLOCK NO:29, T.S.NO:37,
38, KOYAMBEDU VILLAGE AT
12TH MAIN ROAD, 'Y' BLOCK,
ARTIGNAR ANNA NAGAR, CHENNAI-40

SCALE 1:100

Owner
G. Sankaradharan

Approved by
K. SIVANM G.E. AMIE (E) Eng (I) A.I.C.E.
Chartered Engineer
Approved by & Licensed Surveyor
No. 62/2000-2001
Chennai
No. 12, Anna Nagar East,
Chennai-600 030.
0850194

Licensed Surveyor