



RP dt 21/11/00


B/Spl. No. 77/2001
 Planning Permit No.
APPROVED
 SUBJECT TO THE CONDITIONS IN THIS OFFICE LETTER.
 B/S 32626/2002 Date 3/2001
 FOR THE SECRETARY
 CHENNAI METROPOLITAN
 DEVELOPMENT AUTHORITY
 CHENNAI-600 006.

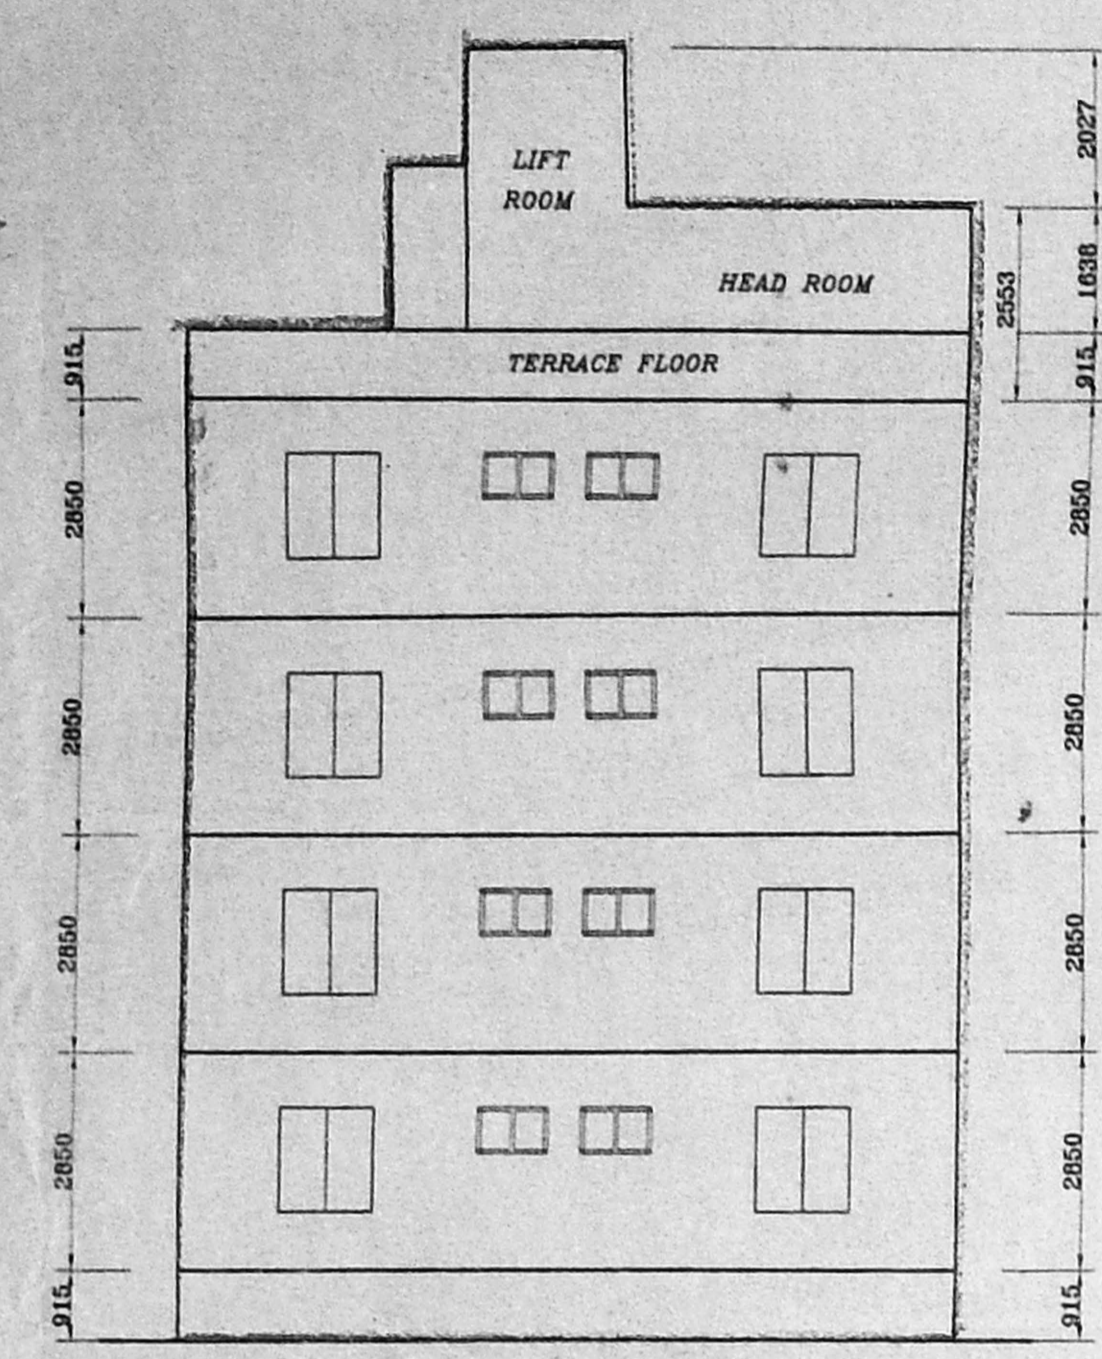


ELEVATION

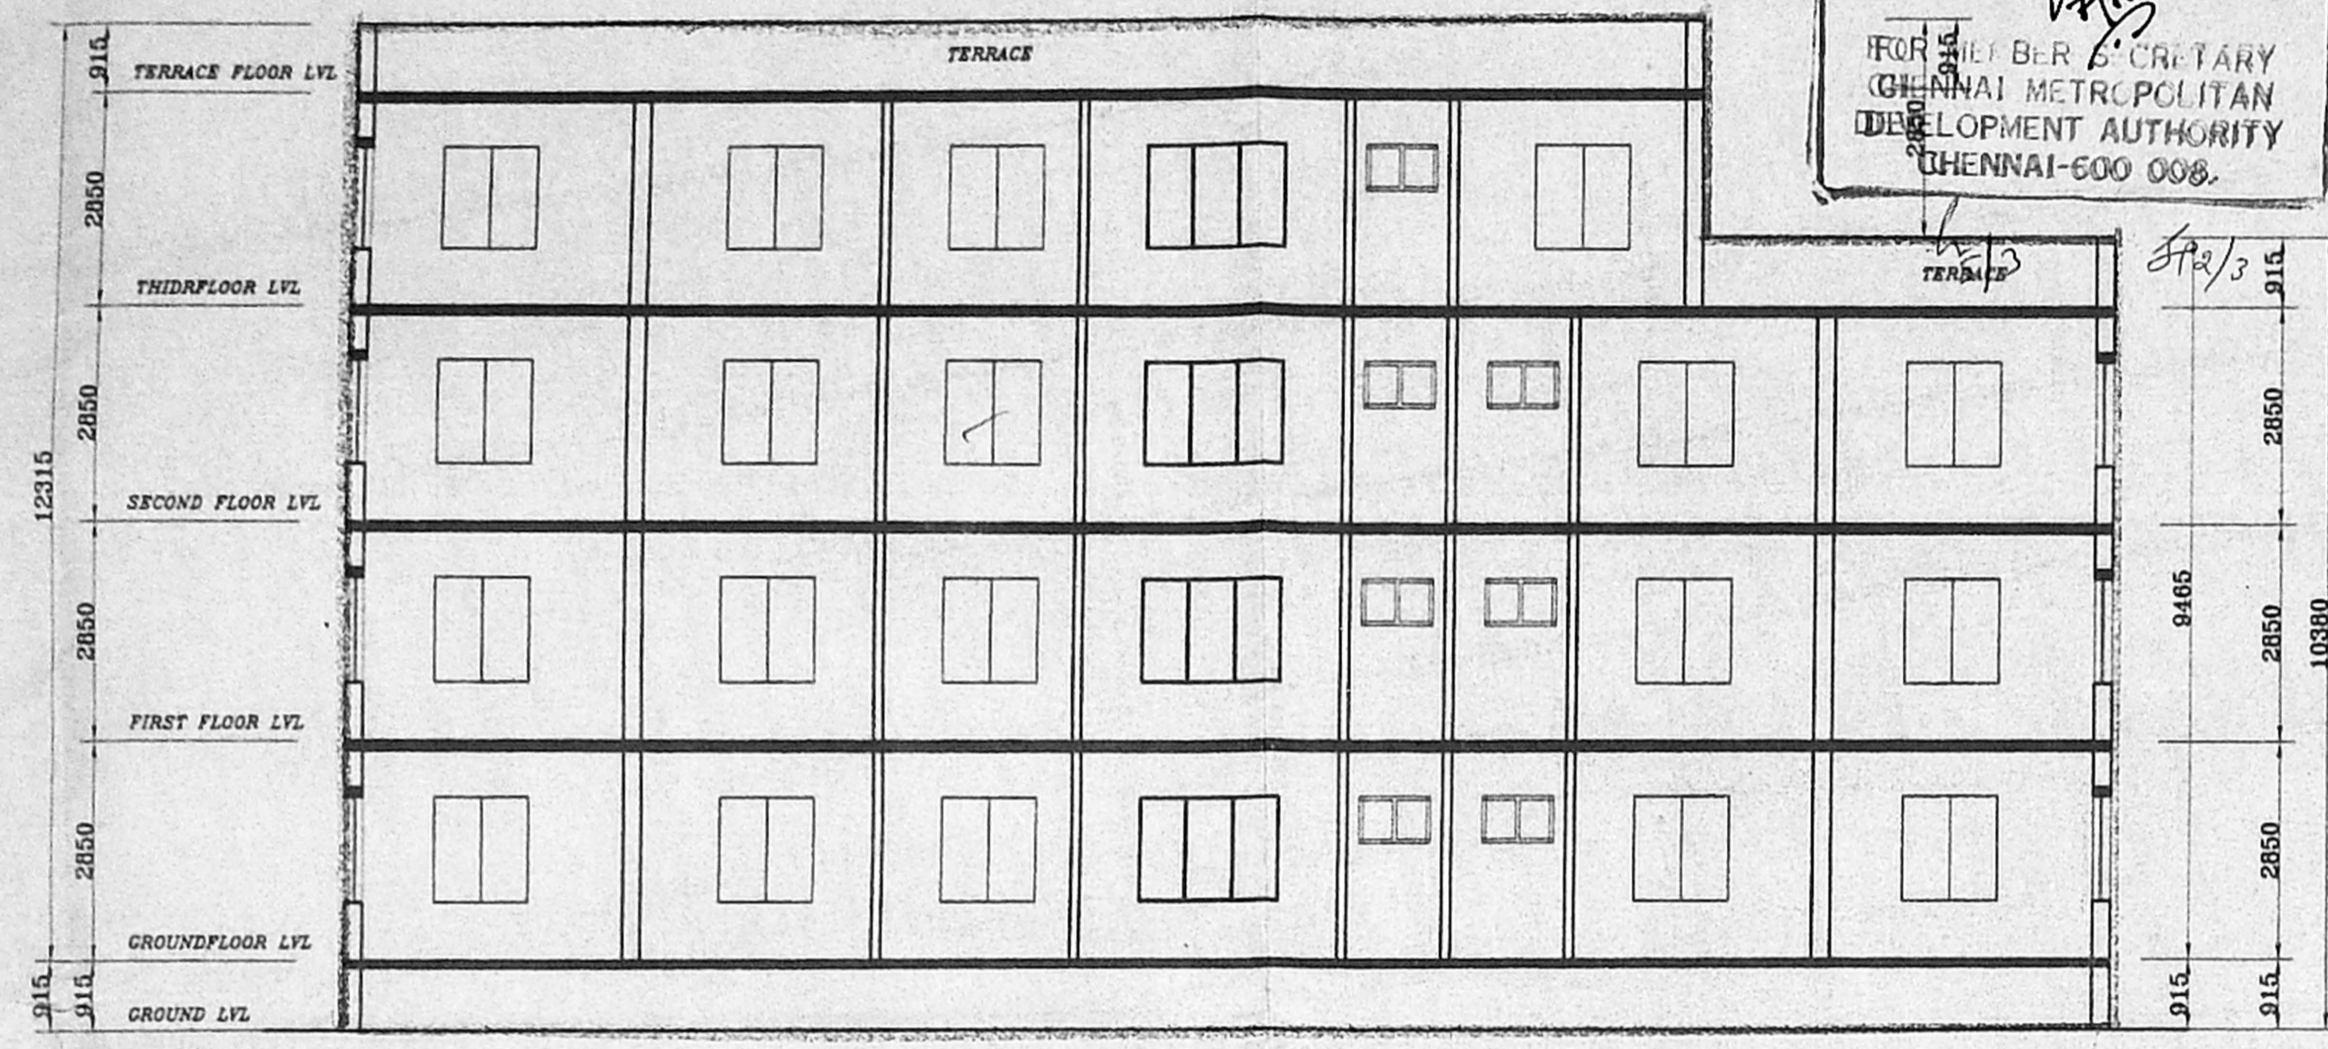


SECTION ON Z-Z

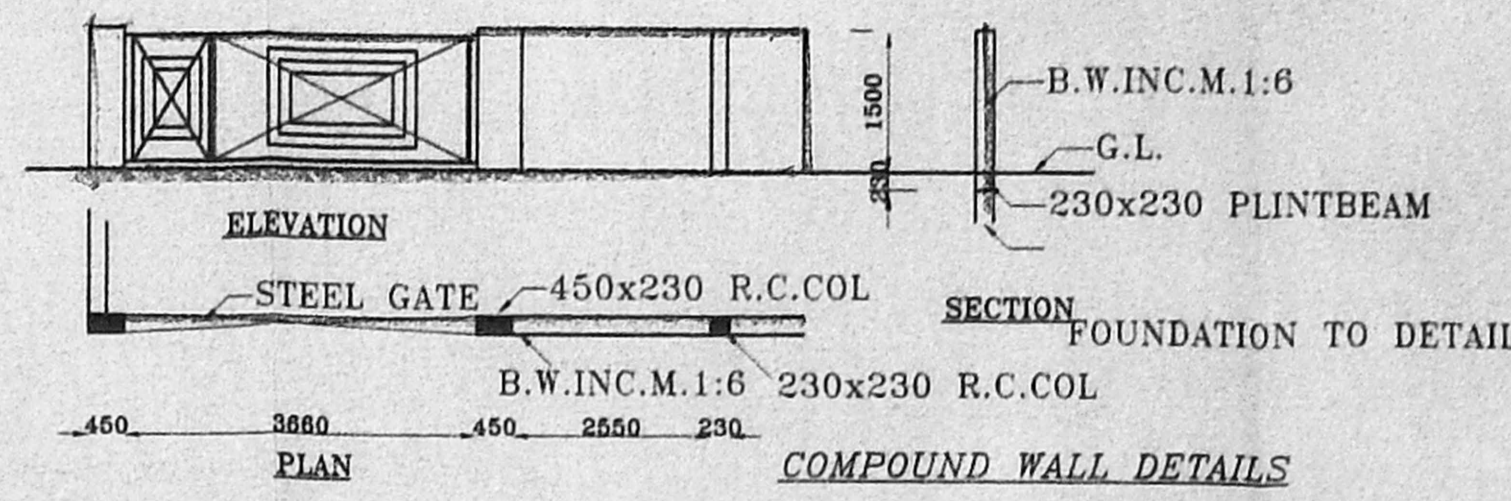


COMPOUND WALL DETAILS

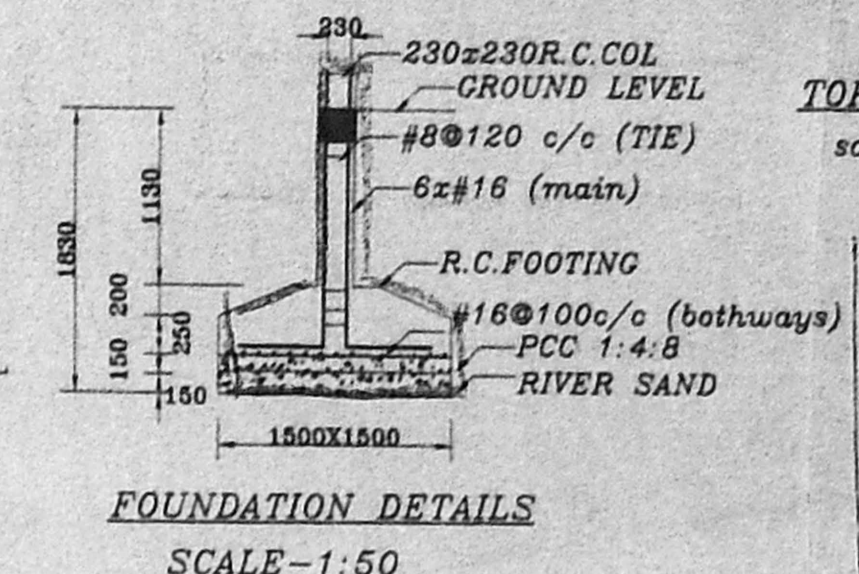


FOUNDATION DETAILS

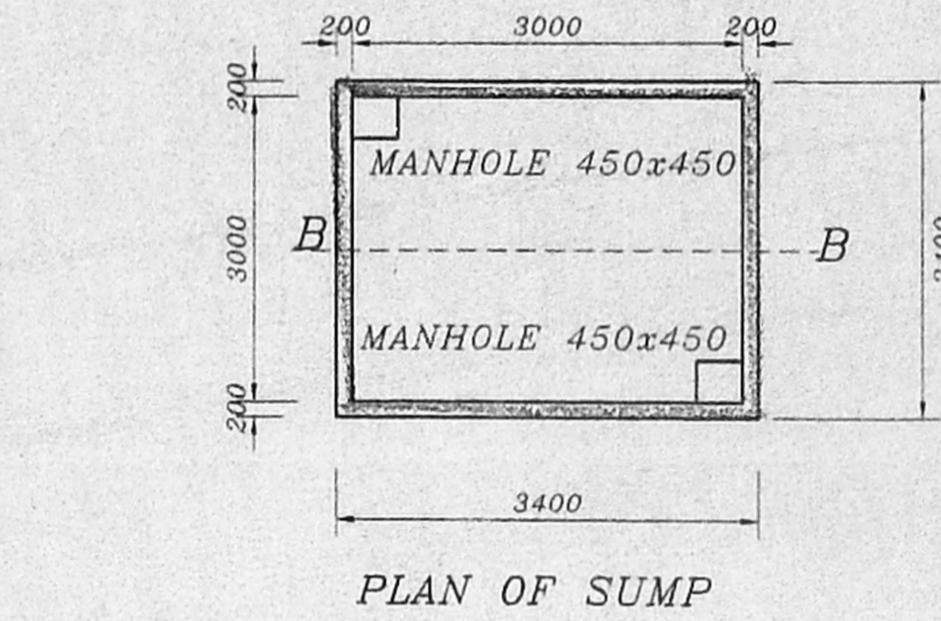


PLAN OF SUMP

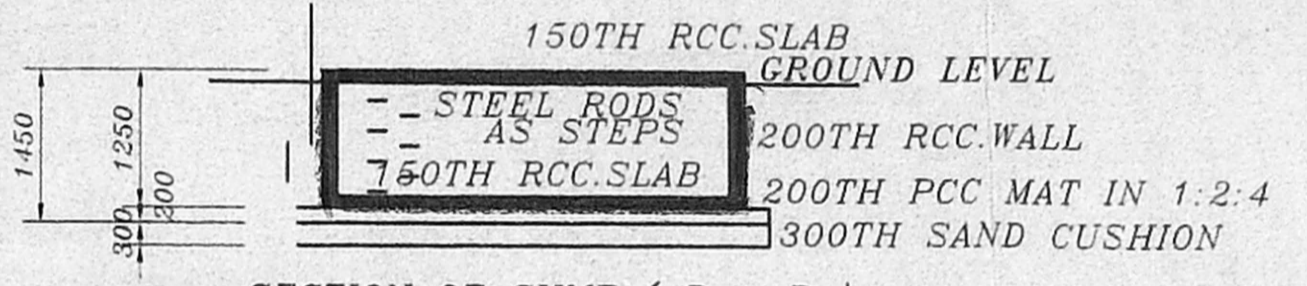


SECTION OF SUMP (B - B)
 SUMP DETAILS

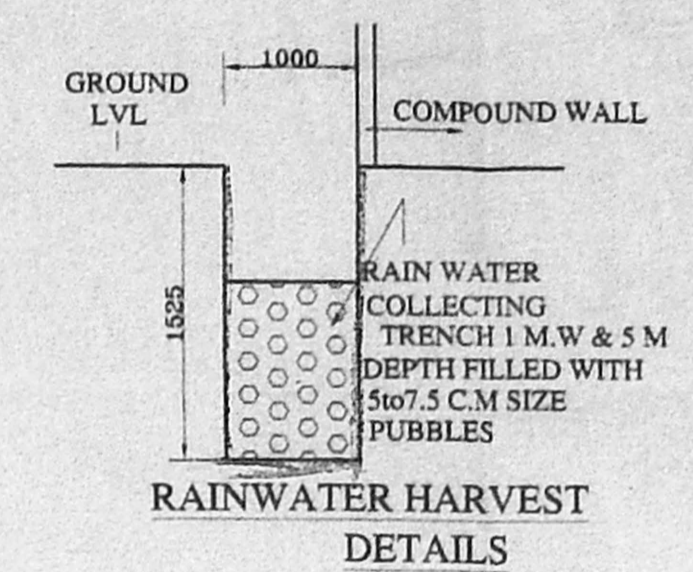

RAINWATER HARVEST DETAILS

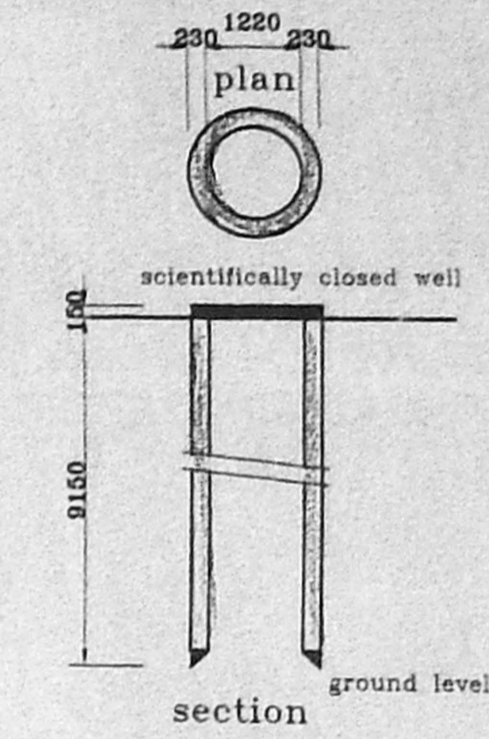

WELL DETAILS

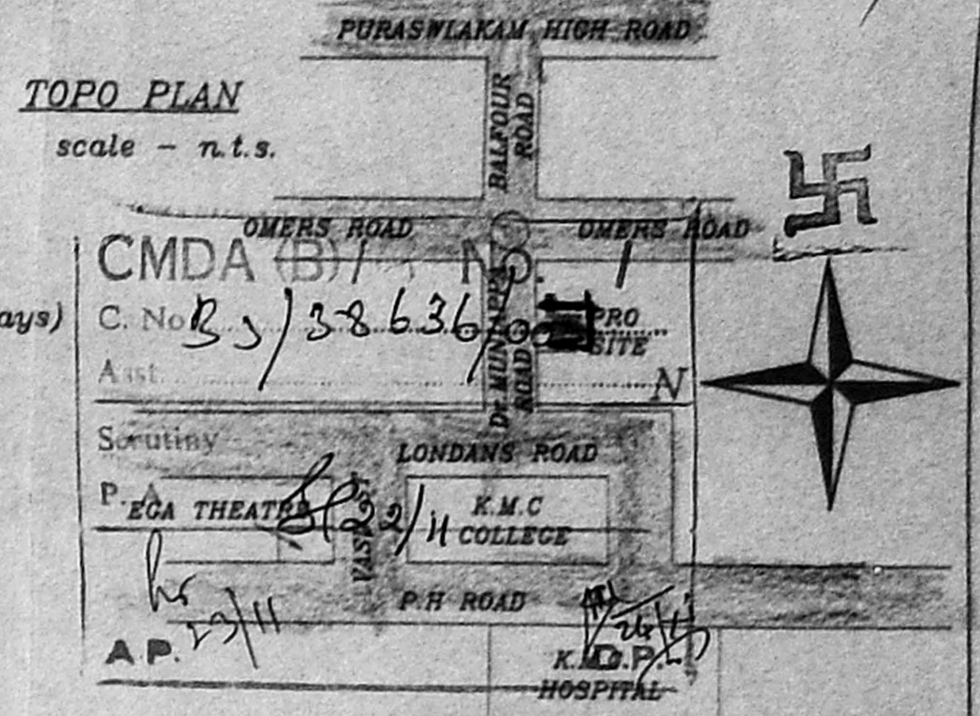

TOPO PLAN

AREA STATEMENT		SQ.MT
PLOT EXTENT as per document		557.410
ALLOWABLE BUILTUP AREA (1.5FSI)		836.115
ACHIEVED BUILTUP AREA (1.49FSI)		832.979
ALLOWABLE GROUND COVERAGE		60%
ACHIEVED GROUND COVERAGE		41%
GROUND FLOOR AREA		228.531
FIRST FLOOR AREA		228.531
SECOND FLOOR AREA		228.531
THIRD FLOOR AREA		147.386

JOINERY DETAILS

TYPE	DESCRIPTION	SIZE
md	door	1000x2135
d	door	915x2135
d1	door	750x2135
w	window	1830x1350
w1	window	1220x1350
v	ventilator	610x915

SPECIFICATION

1. RCC FRAMED STRUCTURE IN ISOLATED FOOTINGS CONNECTED WITH GRADE BEAMS. FLOOR SLABS, FLOOR BEAMS IN M15 CONC. AND IN FE415 STEEL.
2. 230TH B.W. IN C.M. 1:6 AND 115TH PARTITION WALLS IN C.M. 1:4.
3. PLASTERING IN C.M. 1:4 IN ALL FACES OF WALLS AND DISTEMPERED.
4. WEATHERING COURSE IN LIME MORTAR WITH TWO LAYERS OF PRESSED TILES.
5. MOSAIC TILE FLOORING IN ALL AREAS.

LEGEND


- PROPOSED
- ROAD
- PLOT BOUNDARY
- SEWAGE LINE
- WATER LINE

Dr. M. Raju
 OWNER/POWER AGENT


DRG. TITLE
 PROPOSED RESIDENTIAL FLATS
 AT NO-20, Dr MUNIAPPA ROAD
 KILPAUK CHENNAI-10.
 R.S.NO-3130/40, BLOCK NO-32,
 PURASAWALKM-DIVISION
 PURASAWALKM-PERAMBUR
 TALUK CHENNAI.

SCALE: - 1:100 DATE: - 28-8-2000
 DRN: - T.RAJA APPD: - MANO
 note: - all dimensions are in m.m.


Licensed surveyor
 KOTHANDAN RAMAMURTHY
 ARCHITECT
 11A/190/15, CA/15/16737
 Class One surveyor: 12/83.

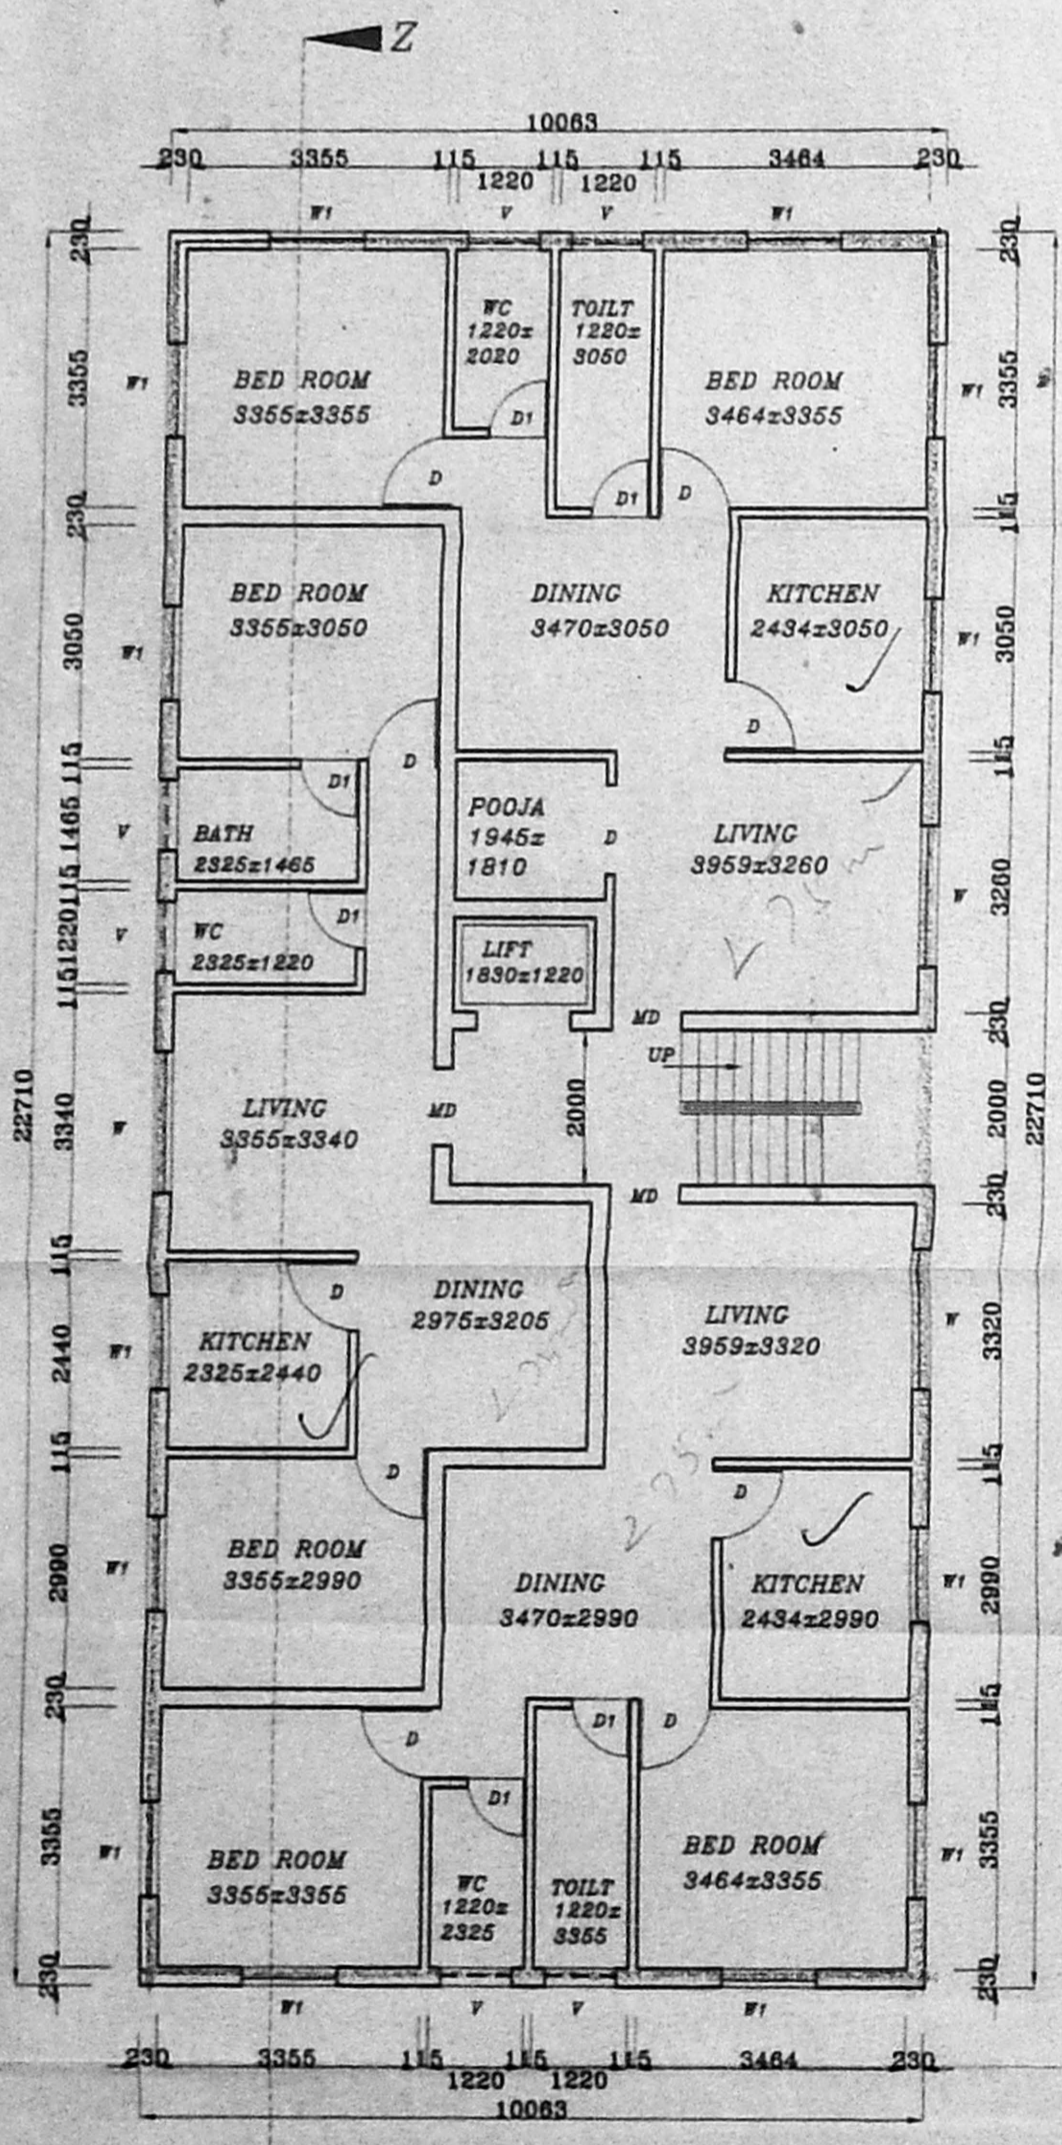


GROUND FLOOR PLAN

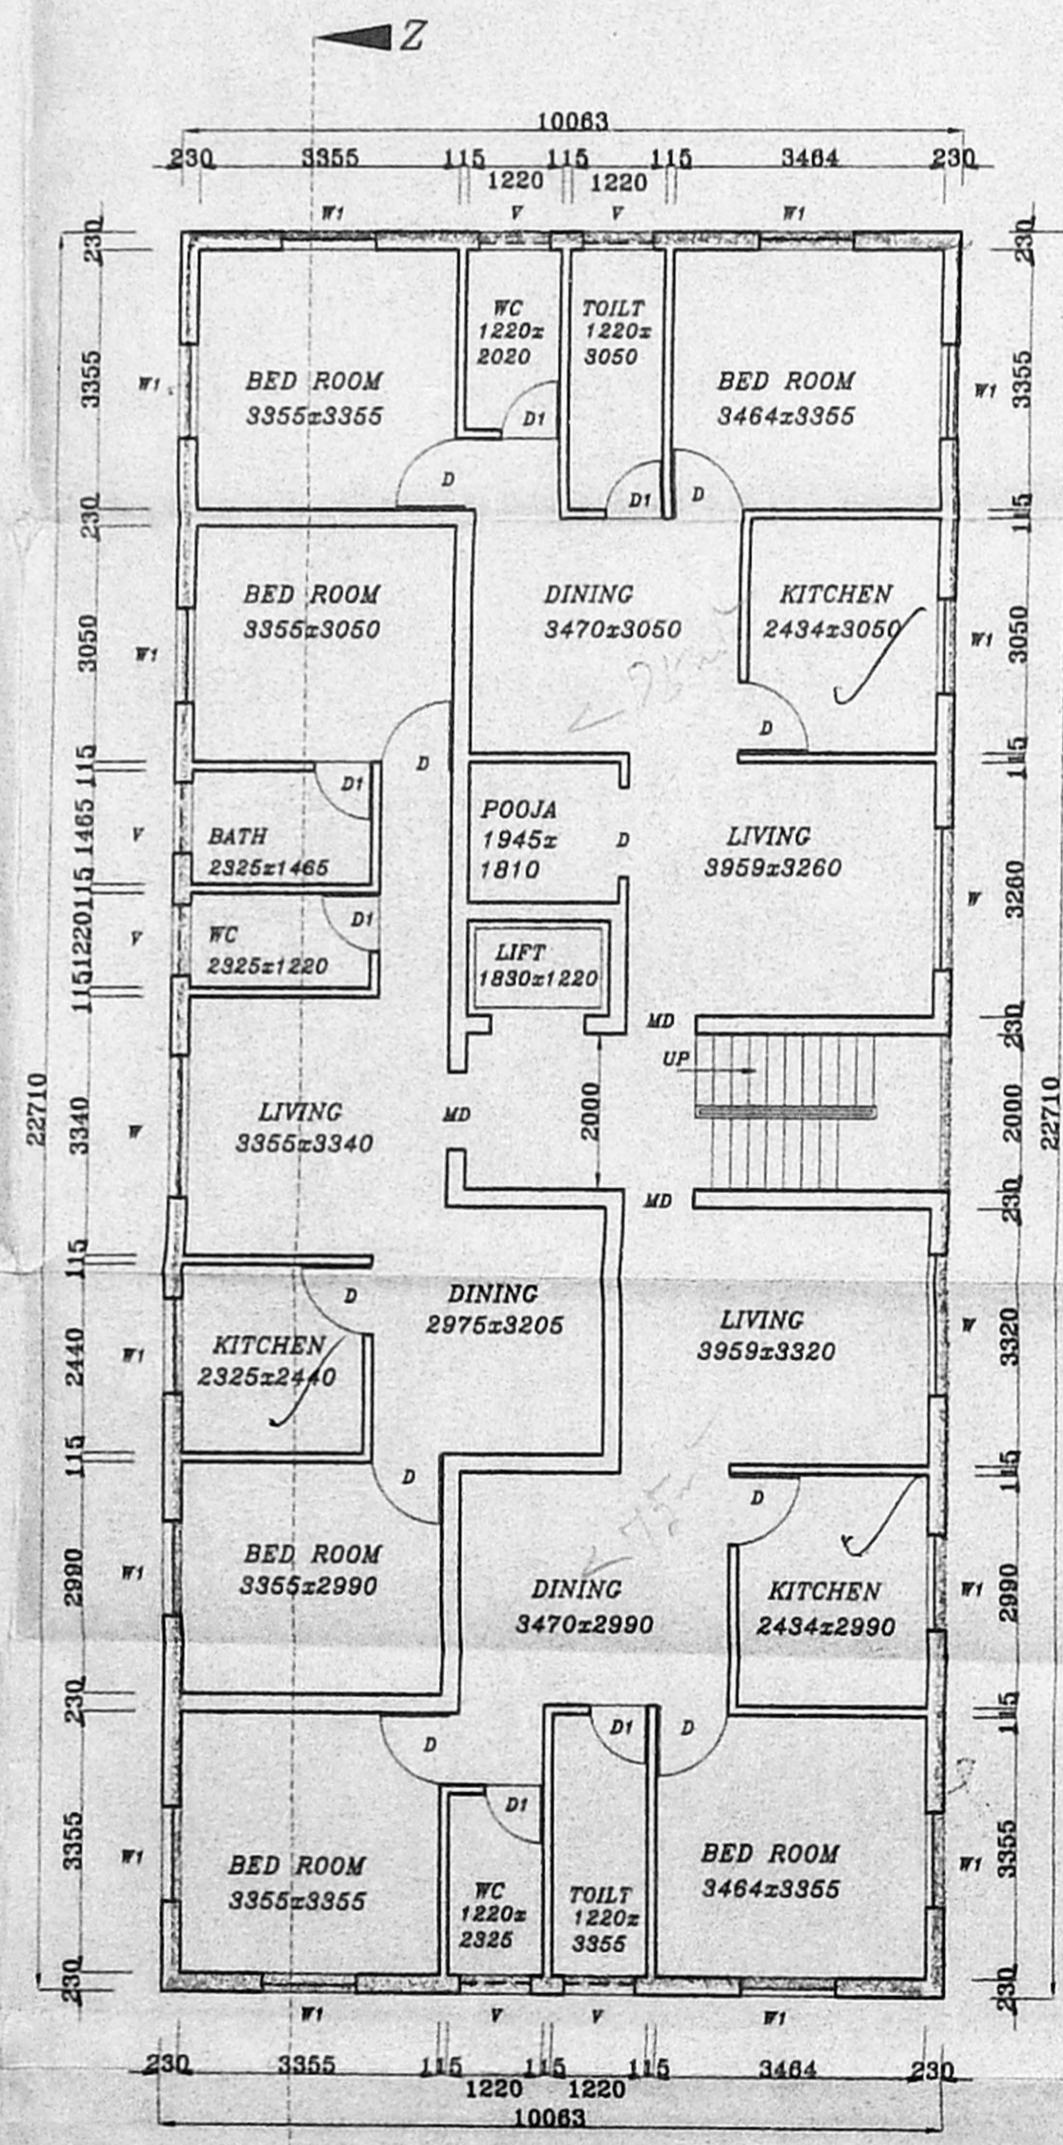


FIRST AND SECOND FLOOR PLAN

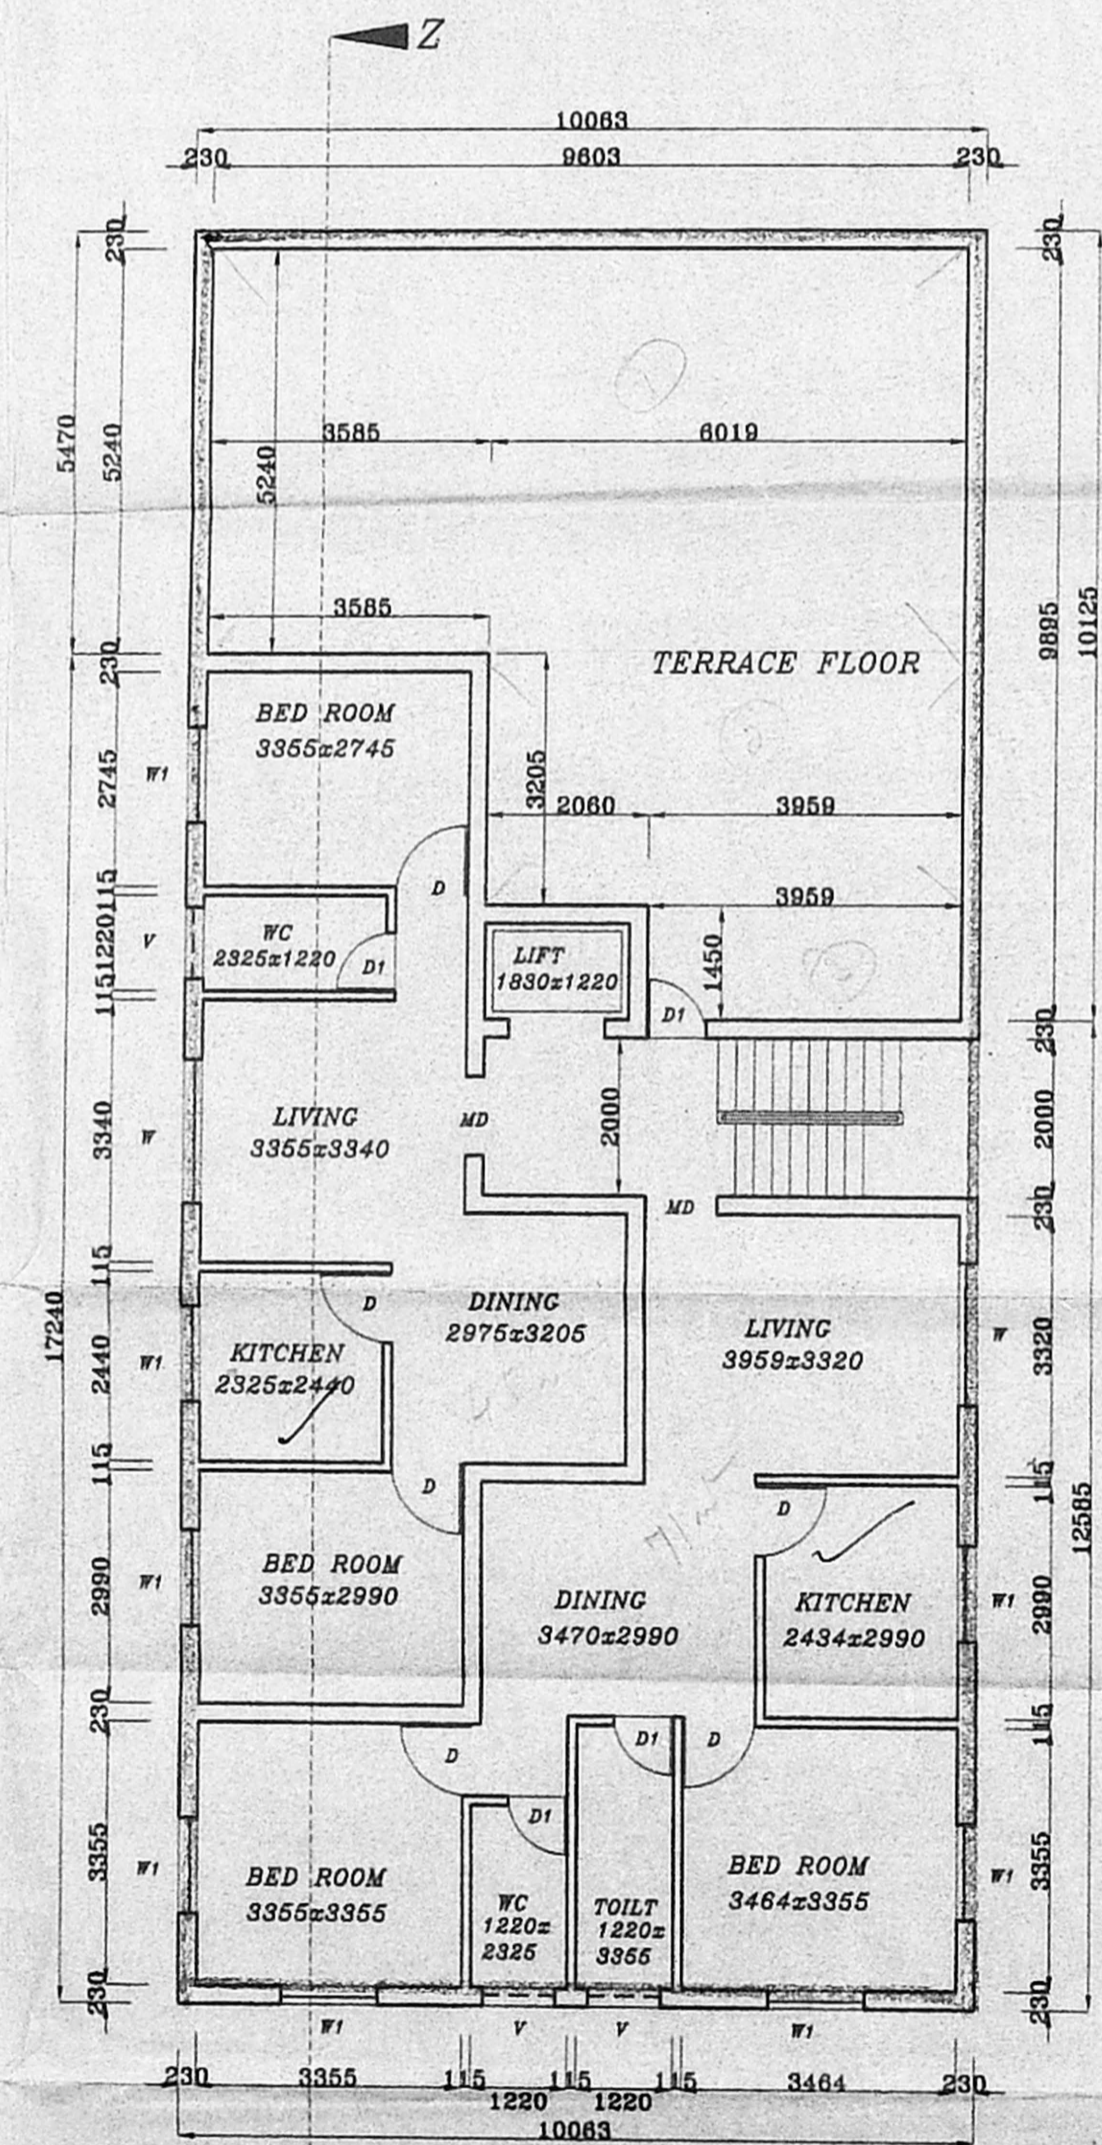

THIRD FLOOR PLAN

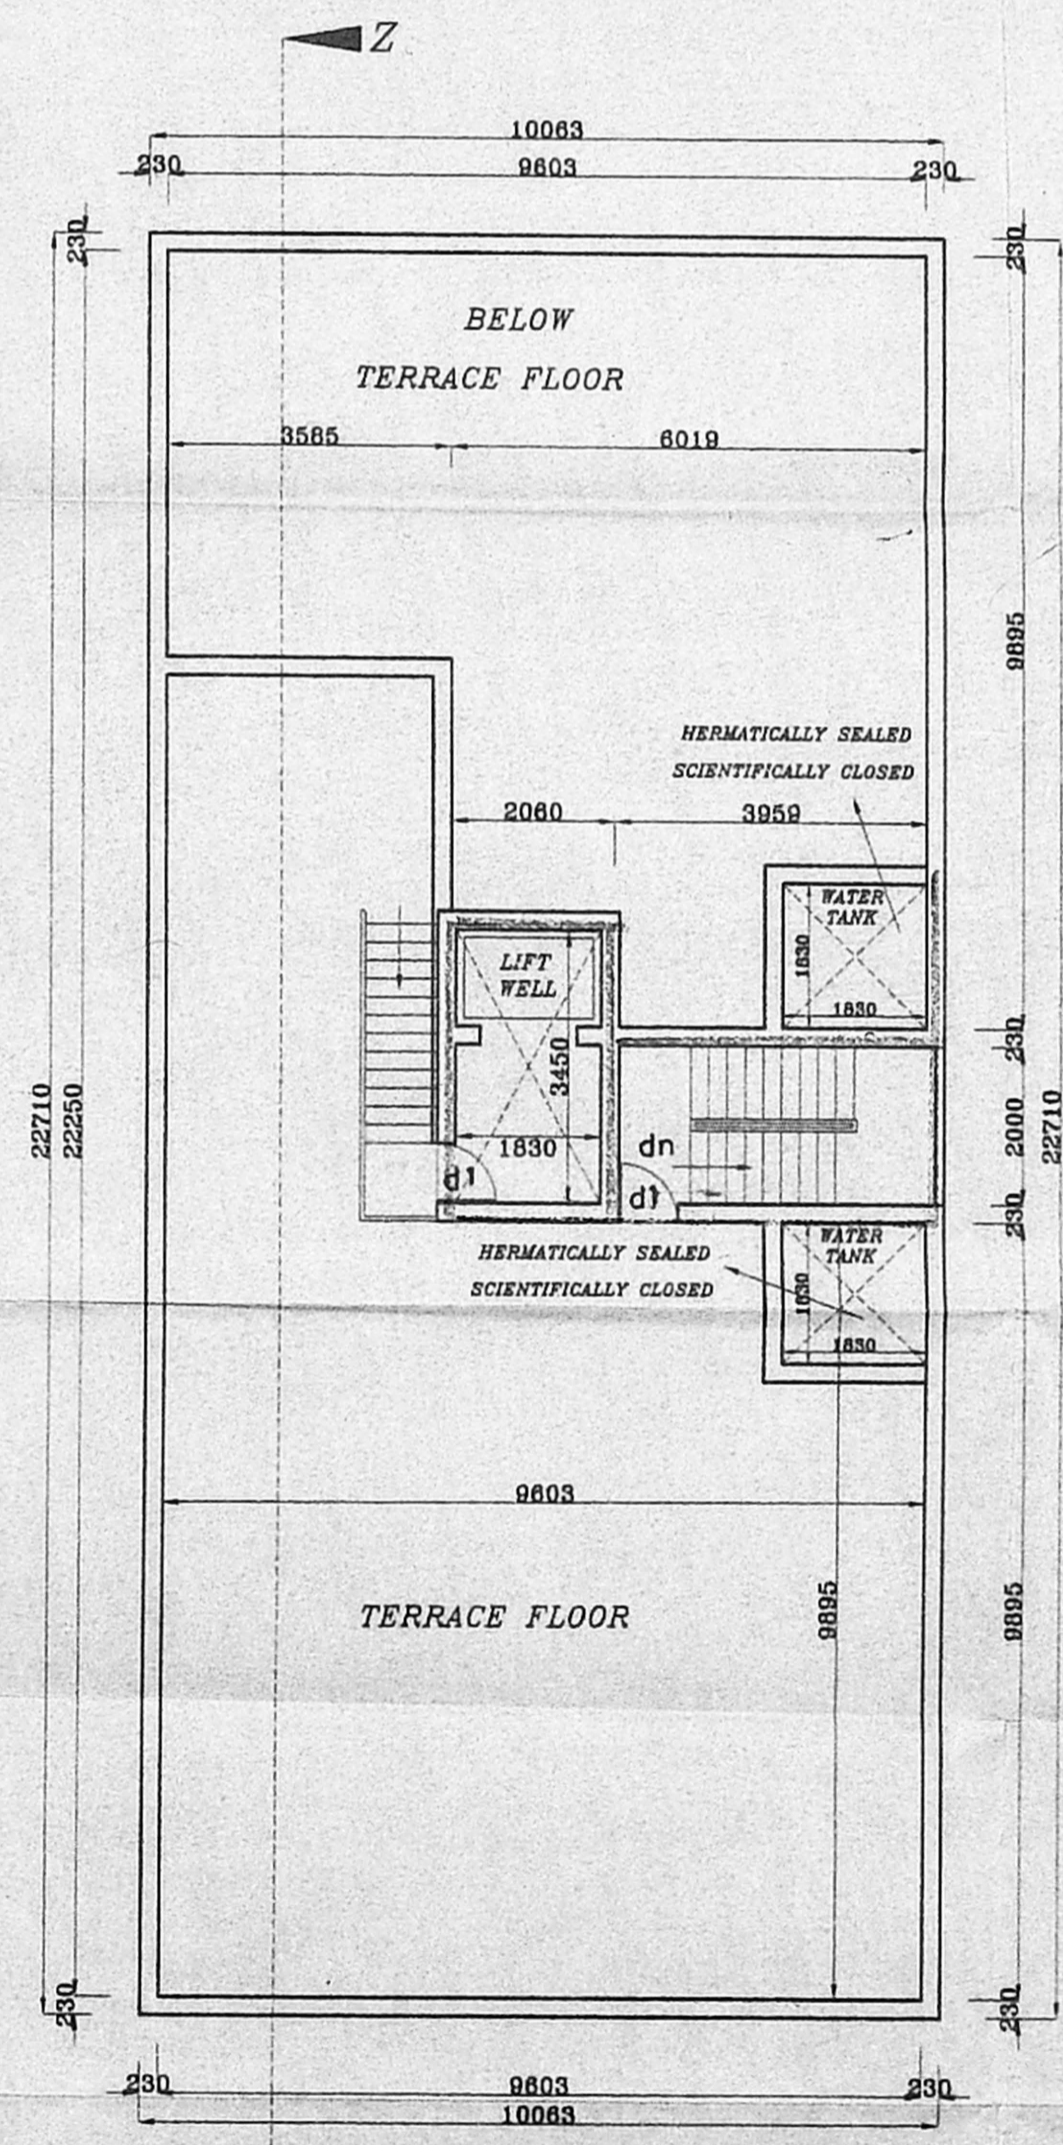

TERRACE FLOOR PLAN

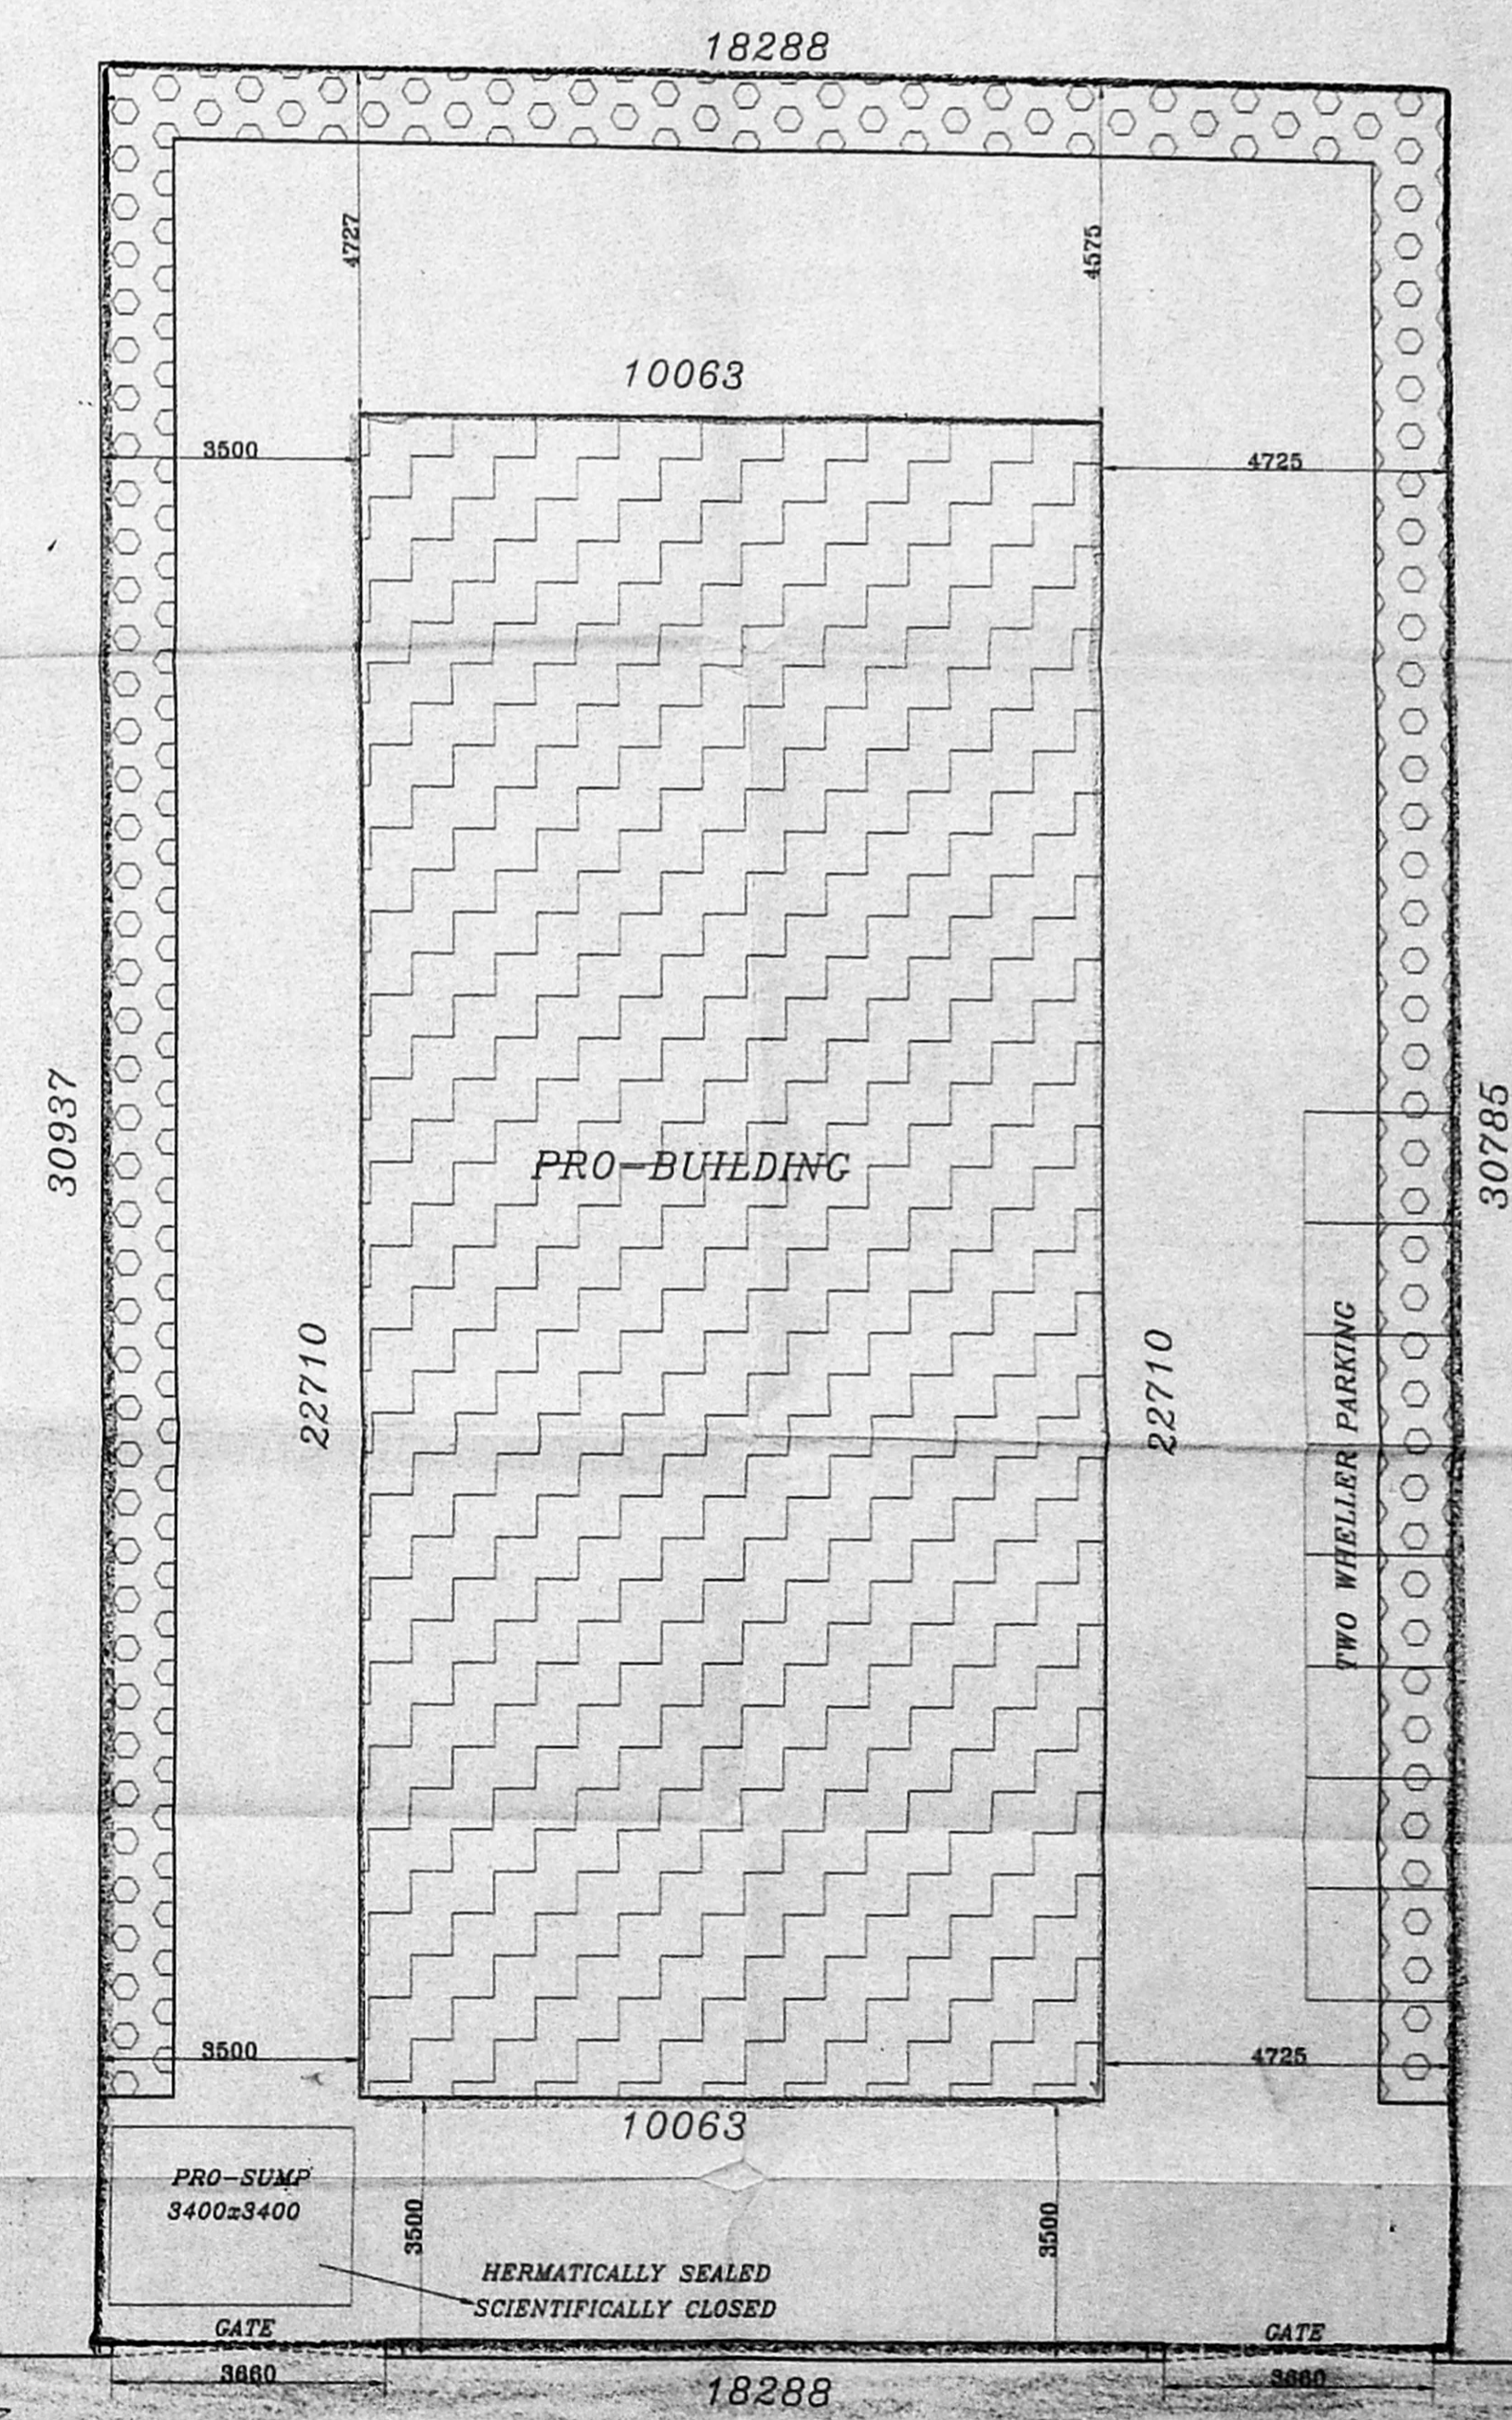

SITE PLAN

Dr MUNIAPPA ROAD 40'-0" WIDE ROAD