
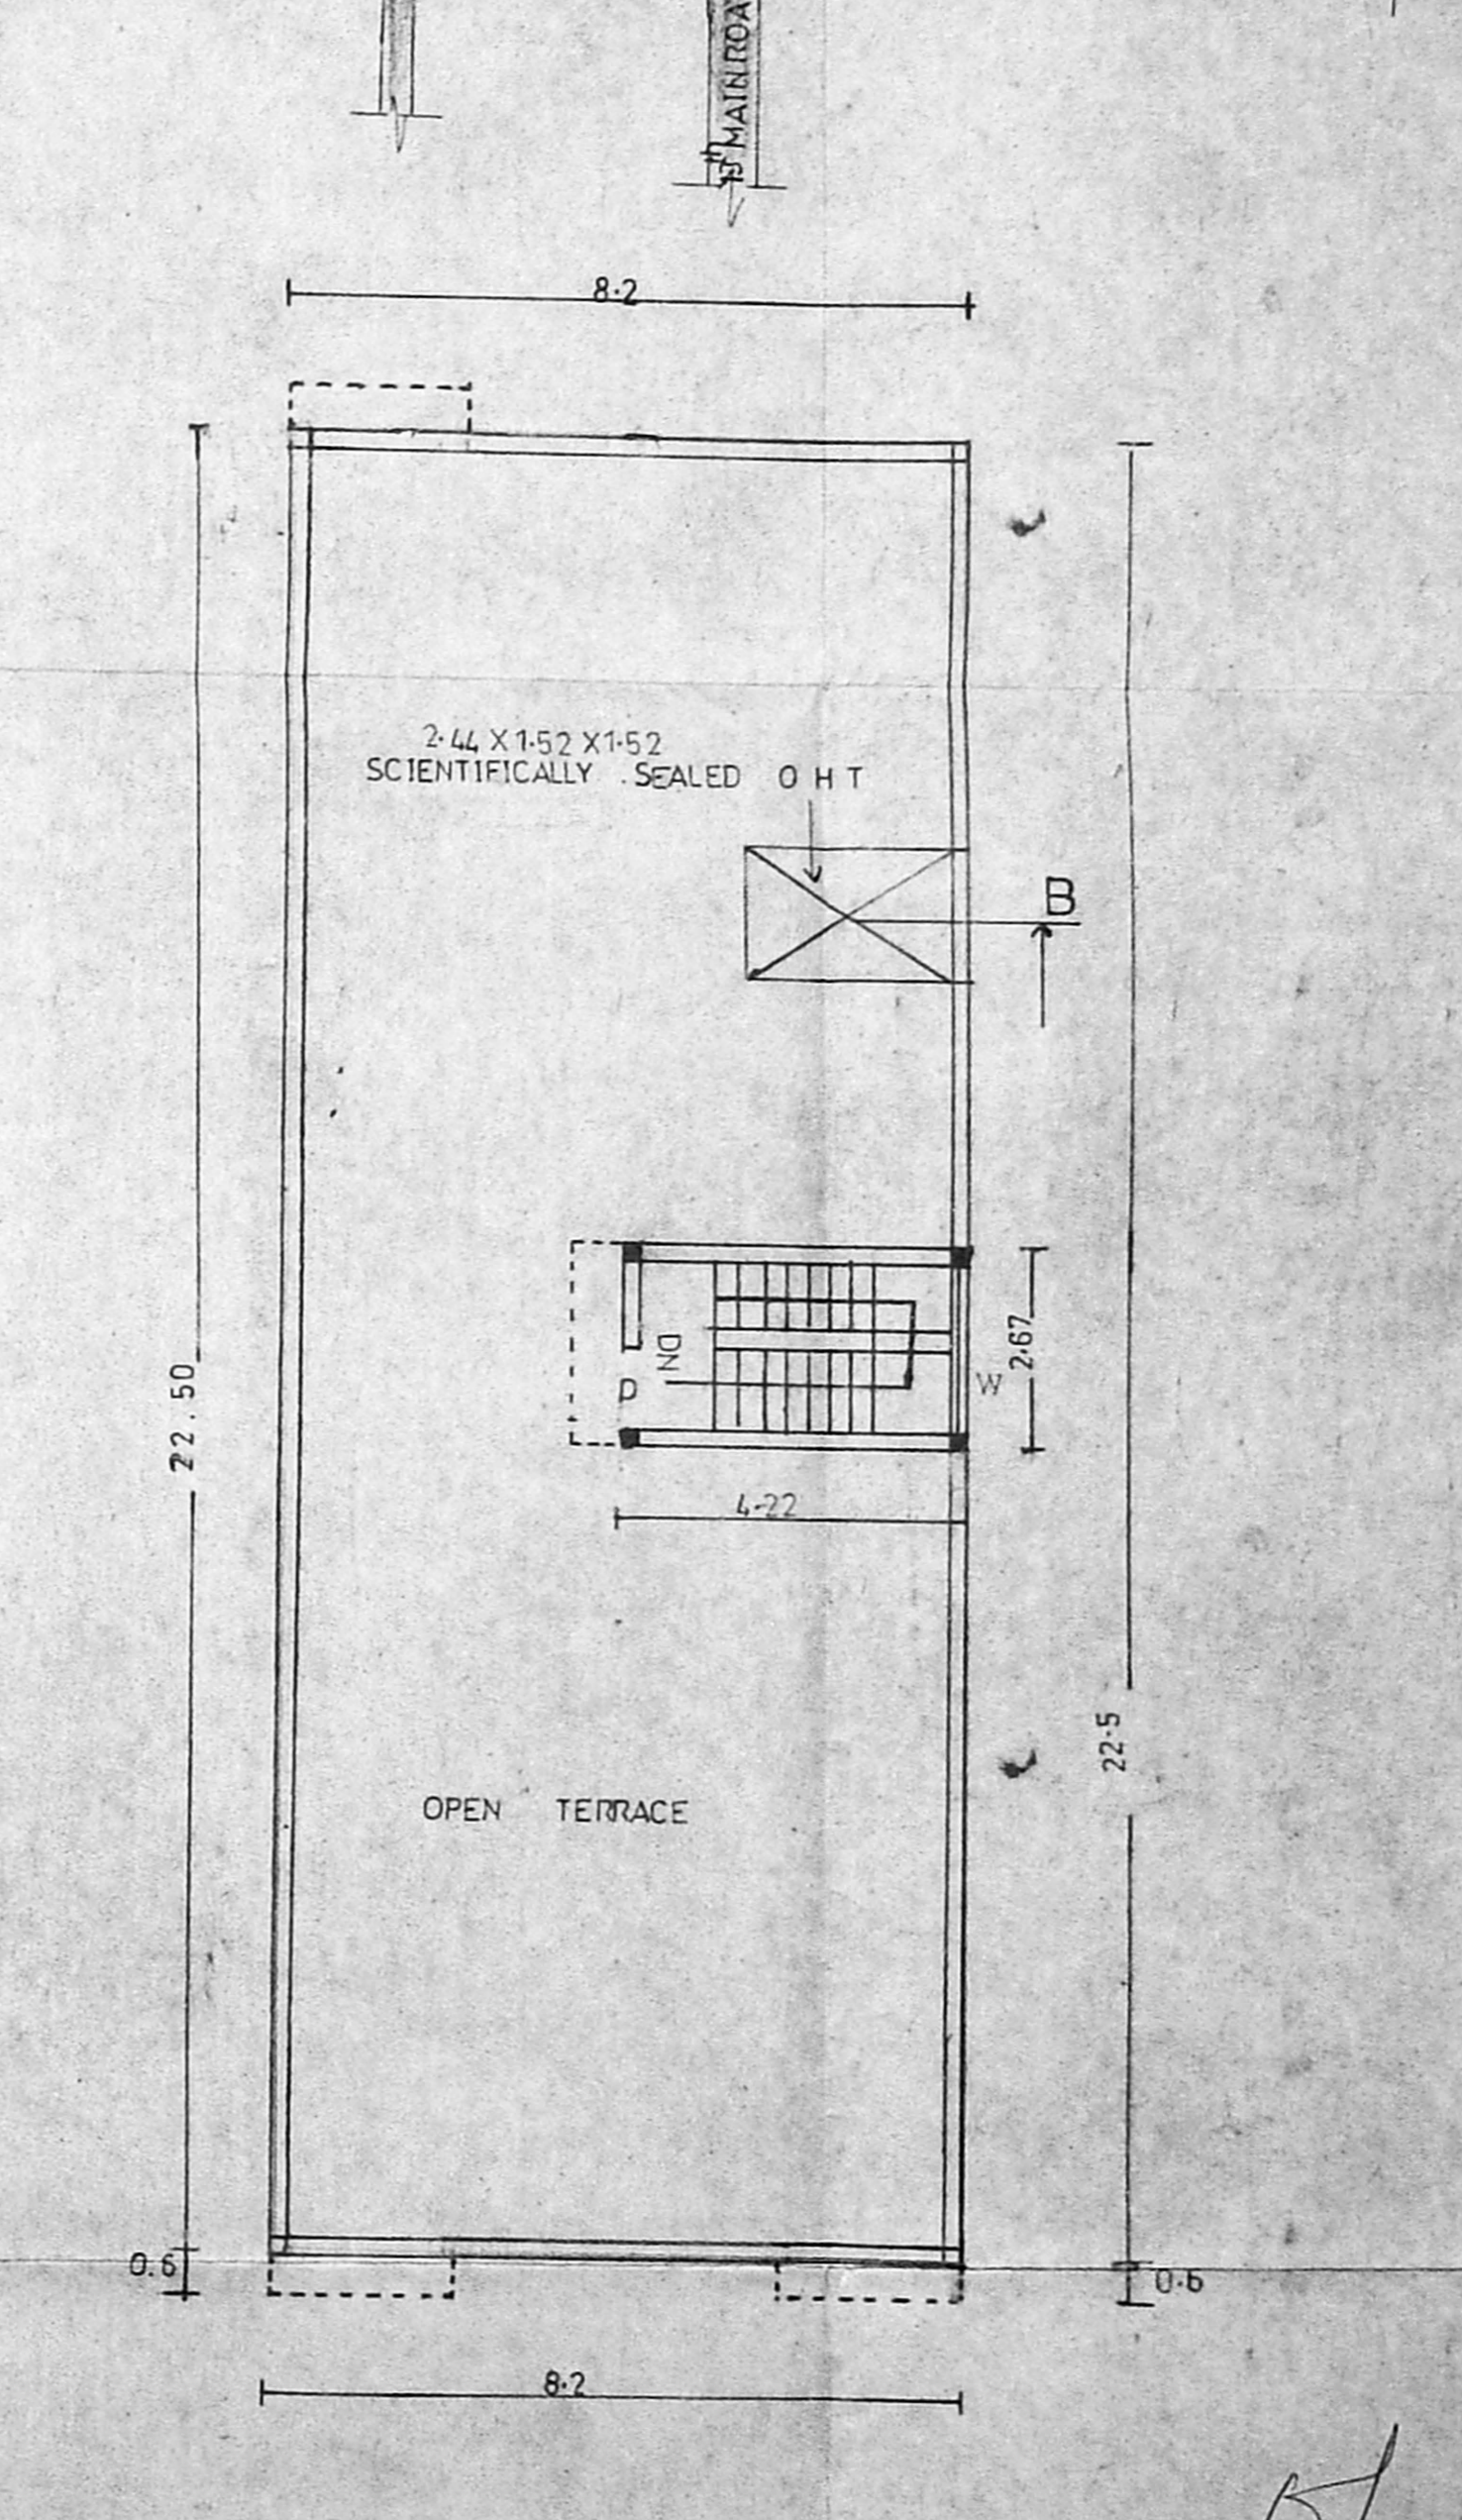
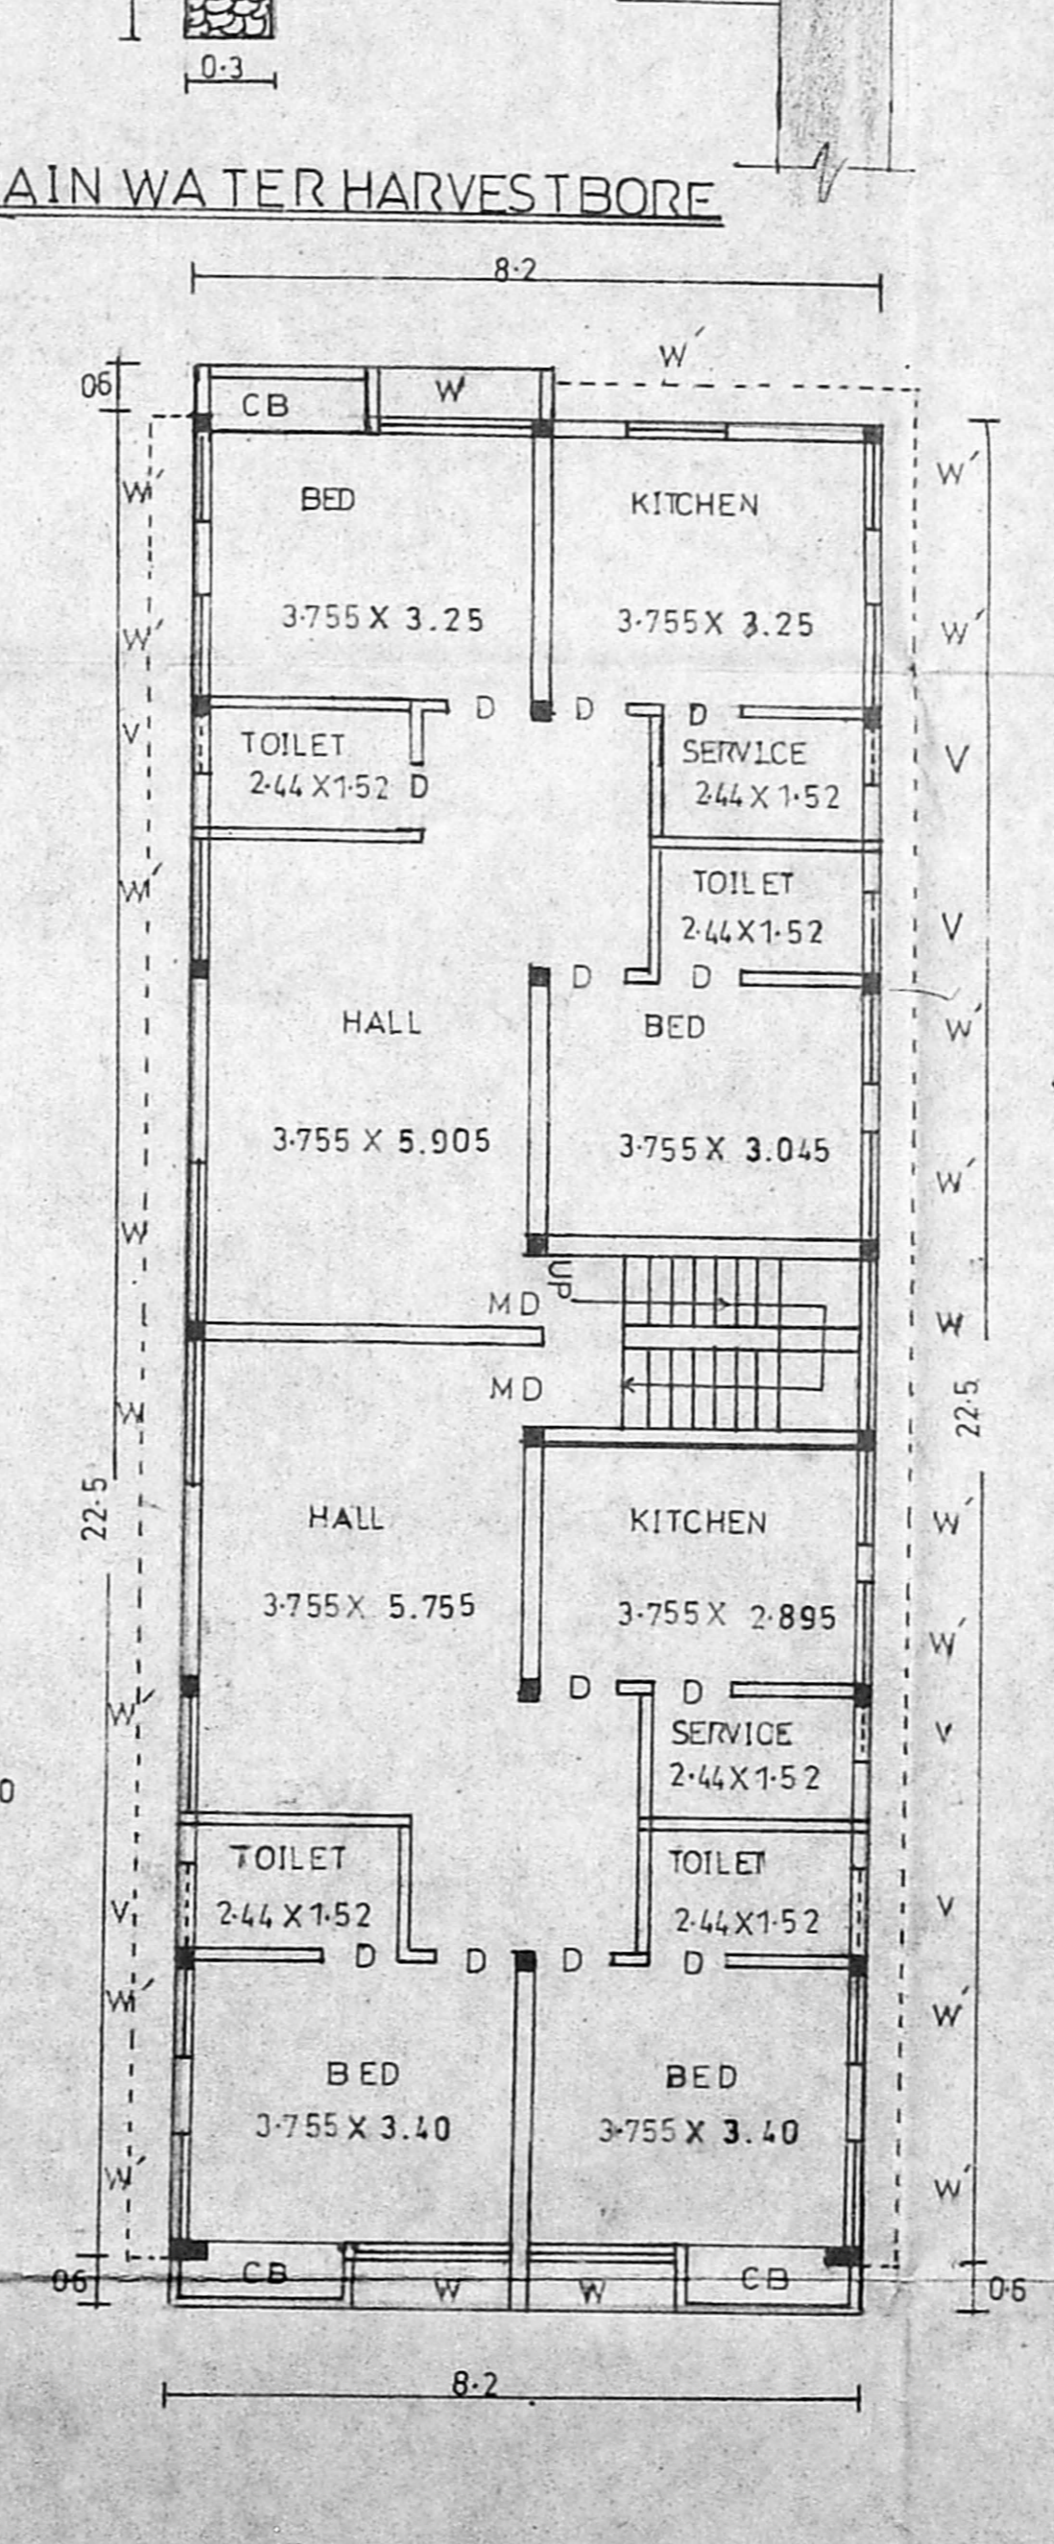
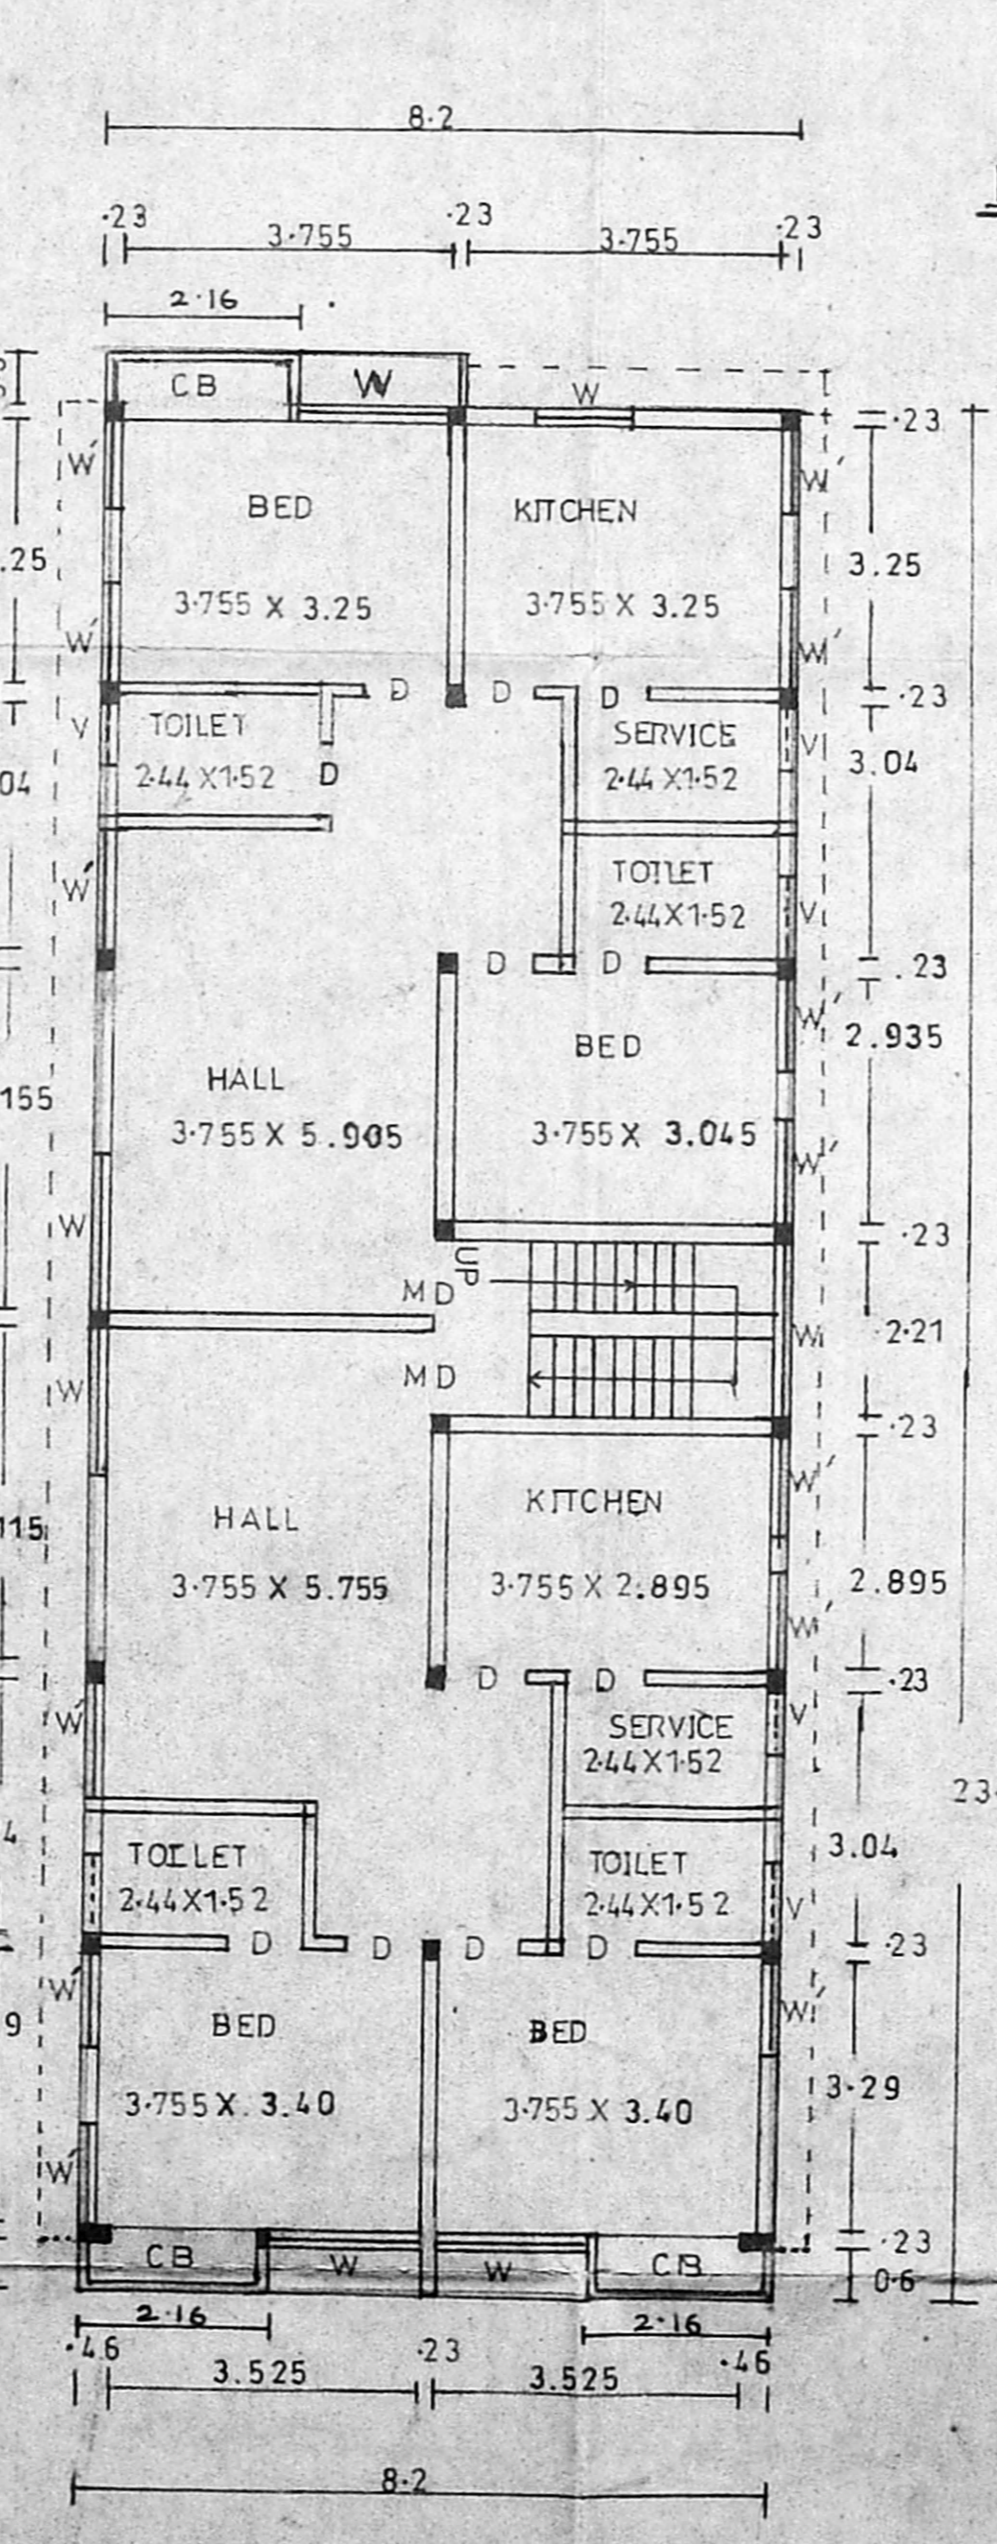
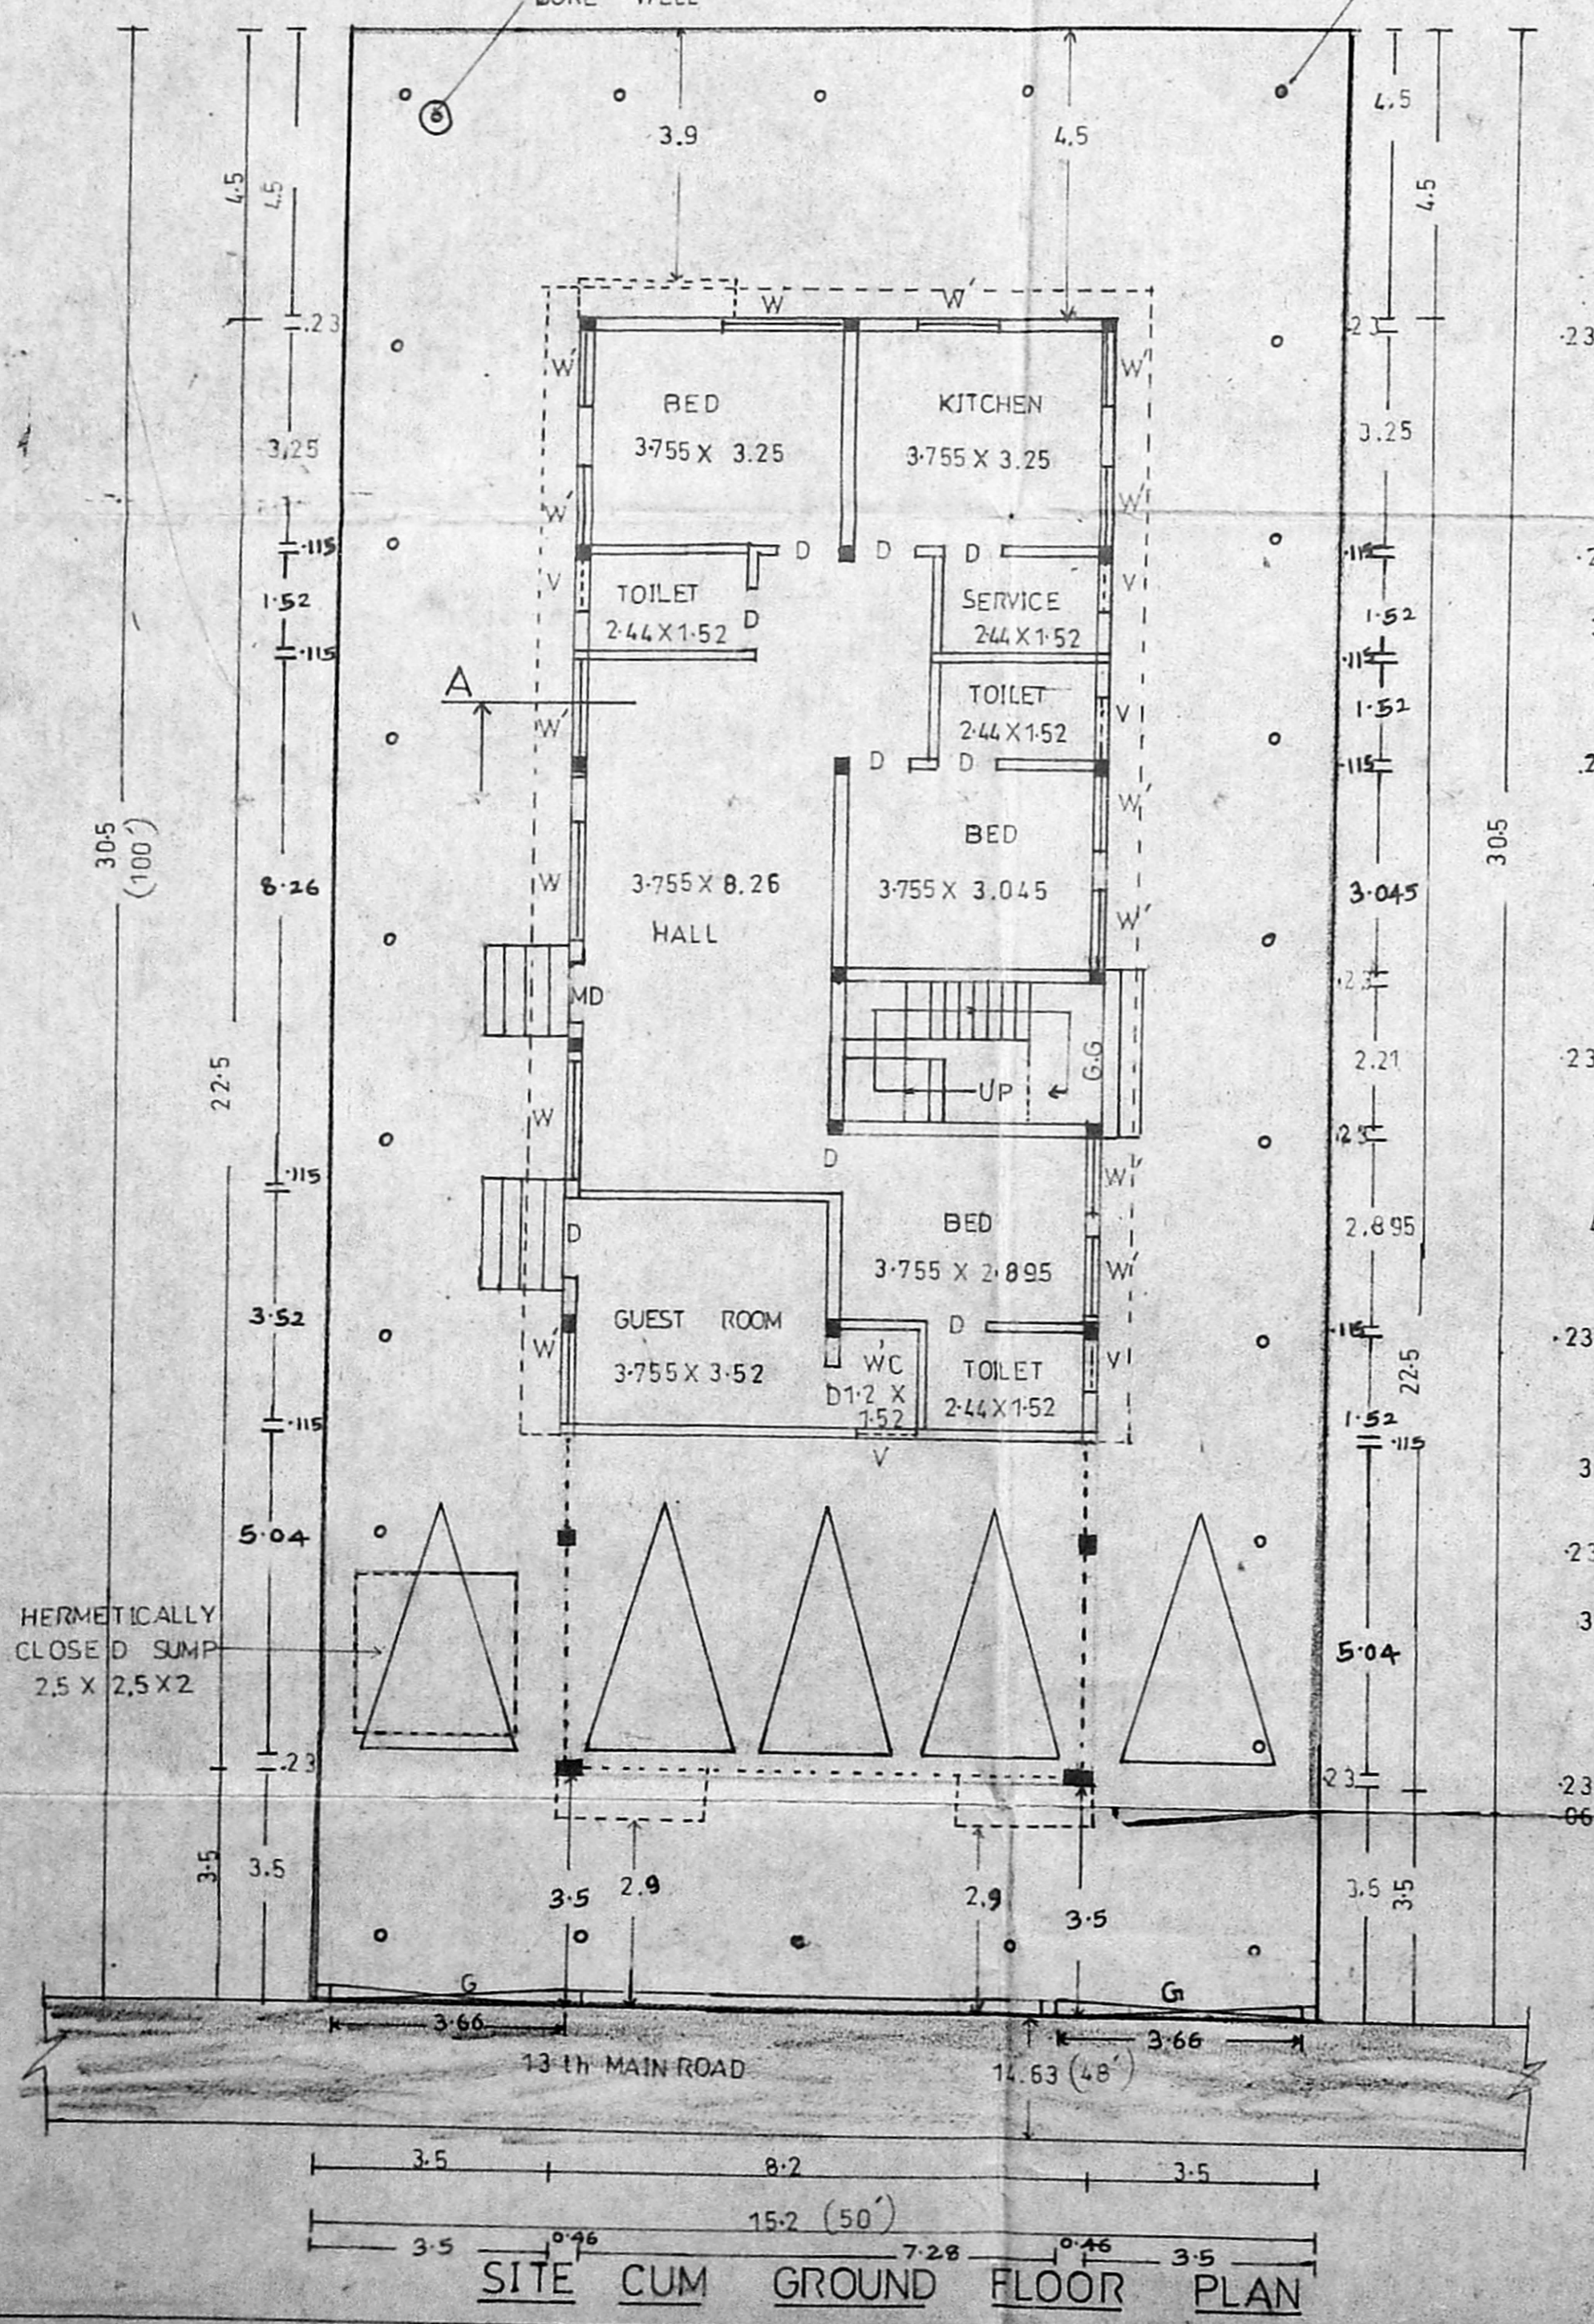
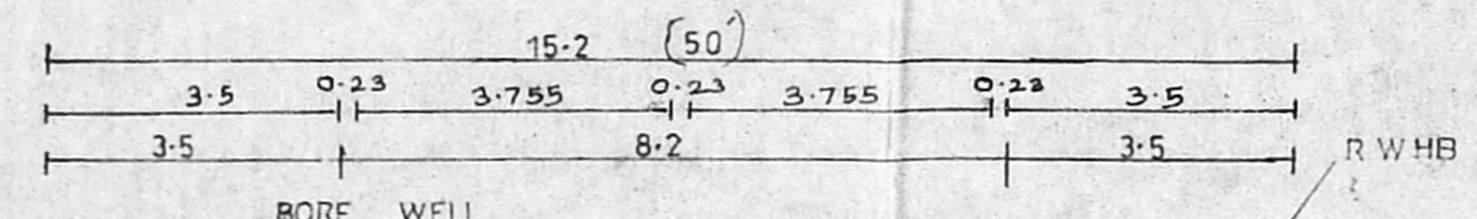
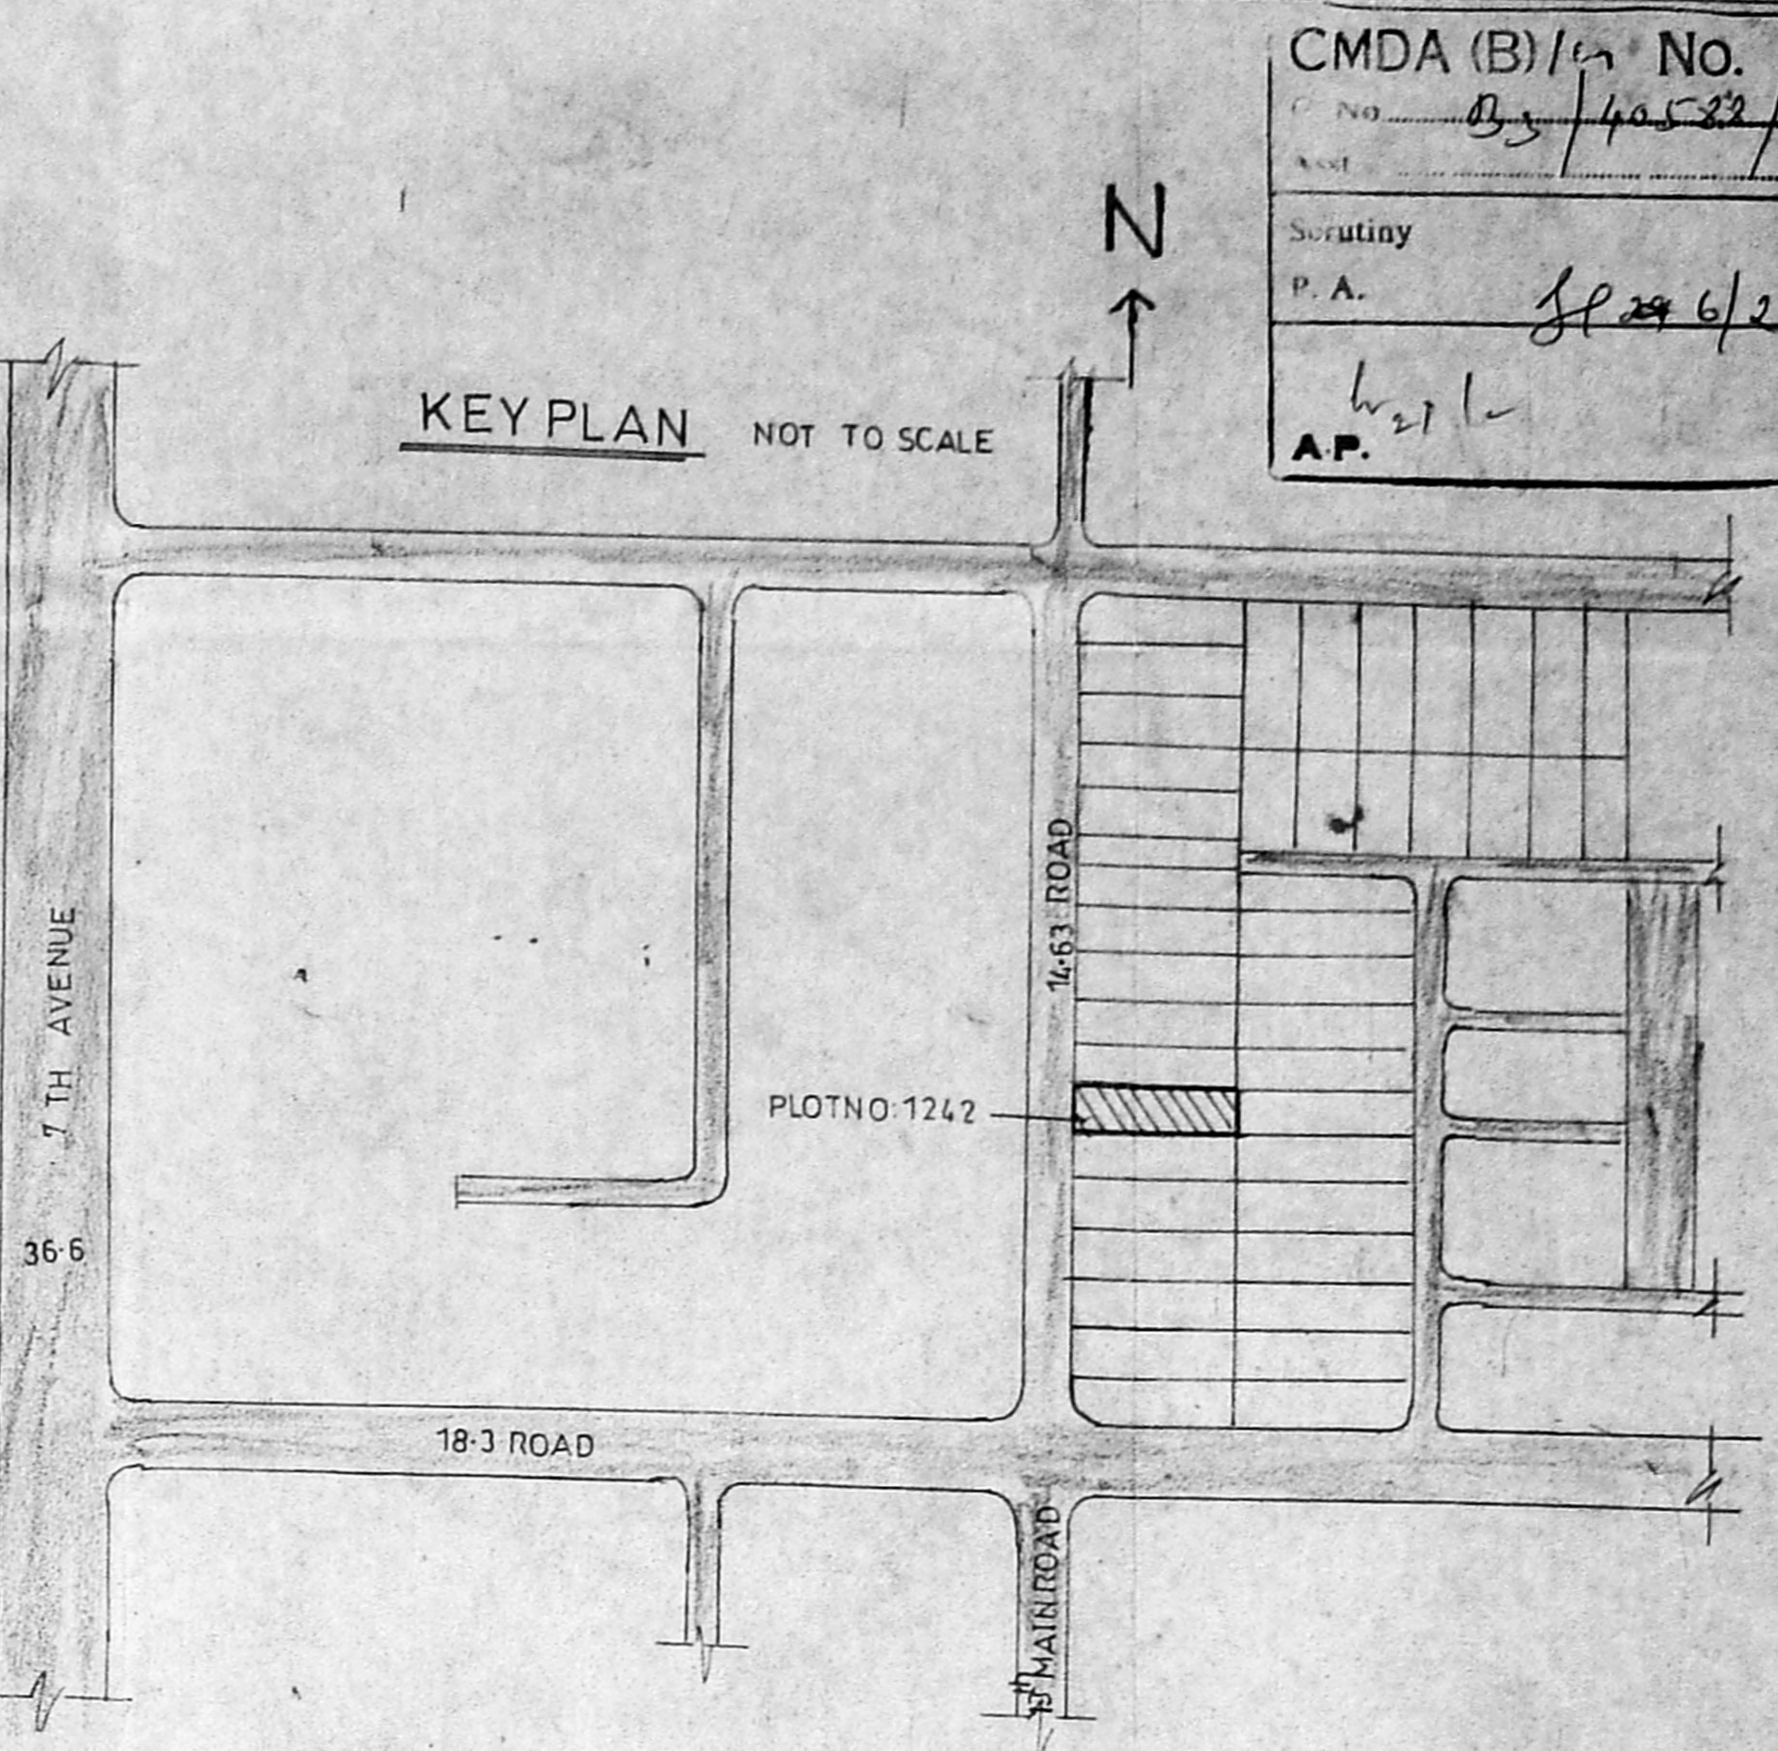
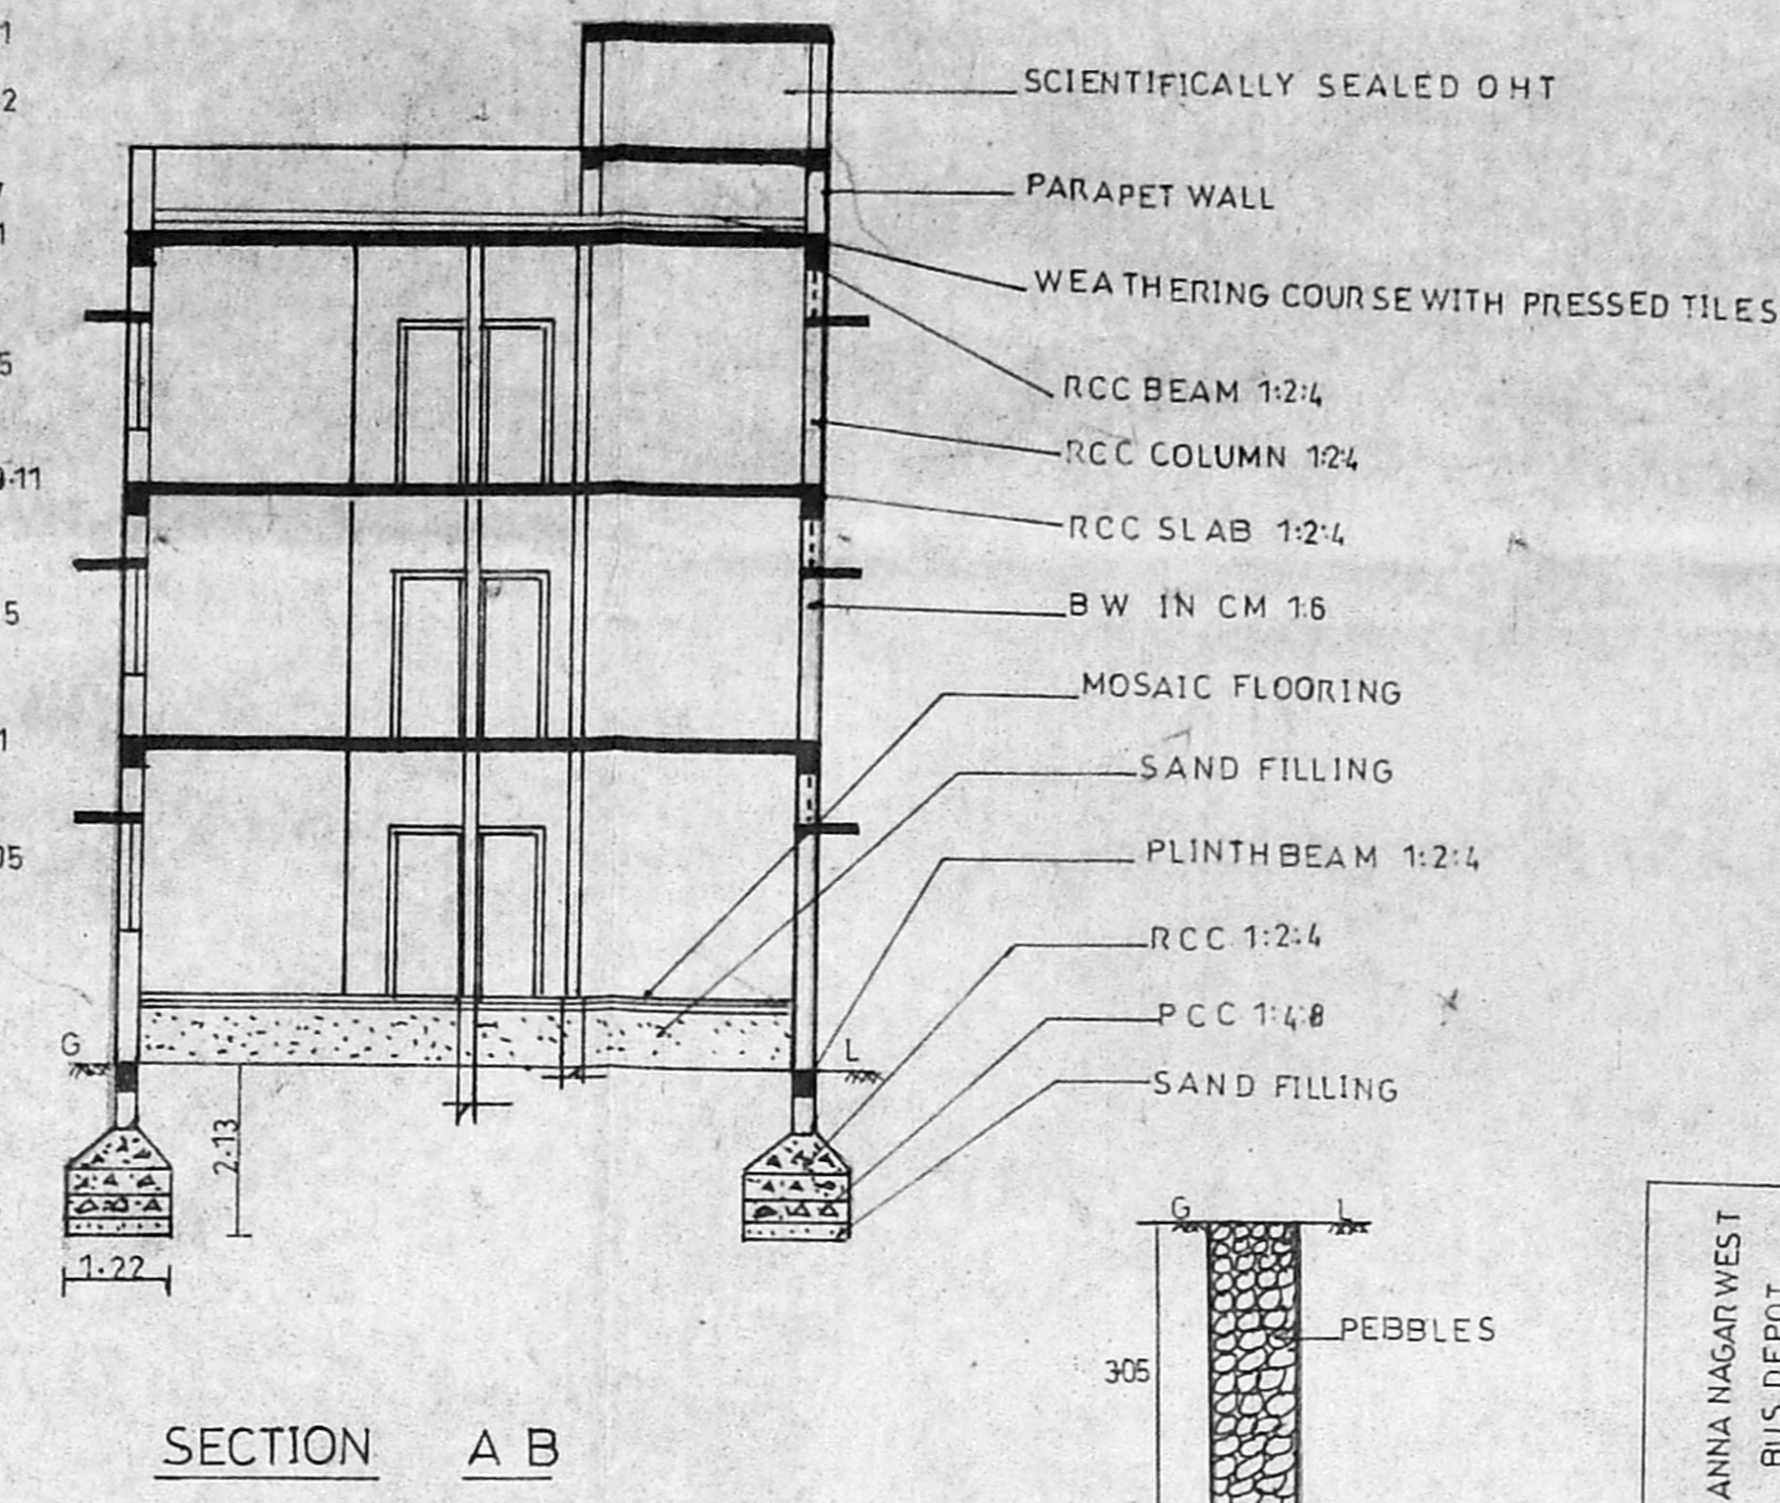


RP dt - 29/1/2001

CMDA (B) No. 1
 C No. B3/40522/2000
 Assst
 Scrutiny
 P. A. J. S. S. S.
 h. 21
 A.P. D.P.

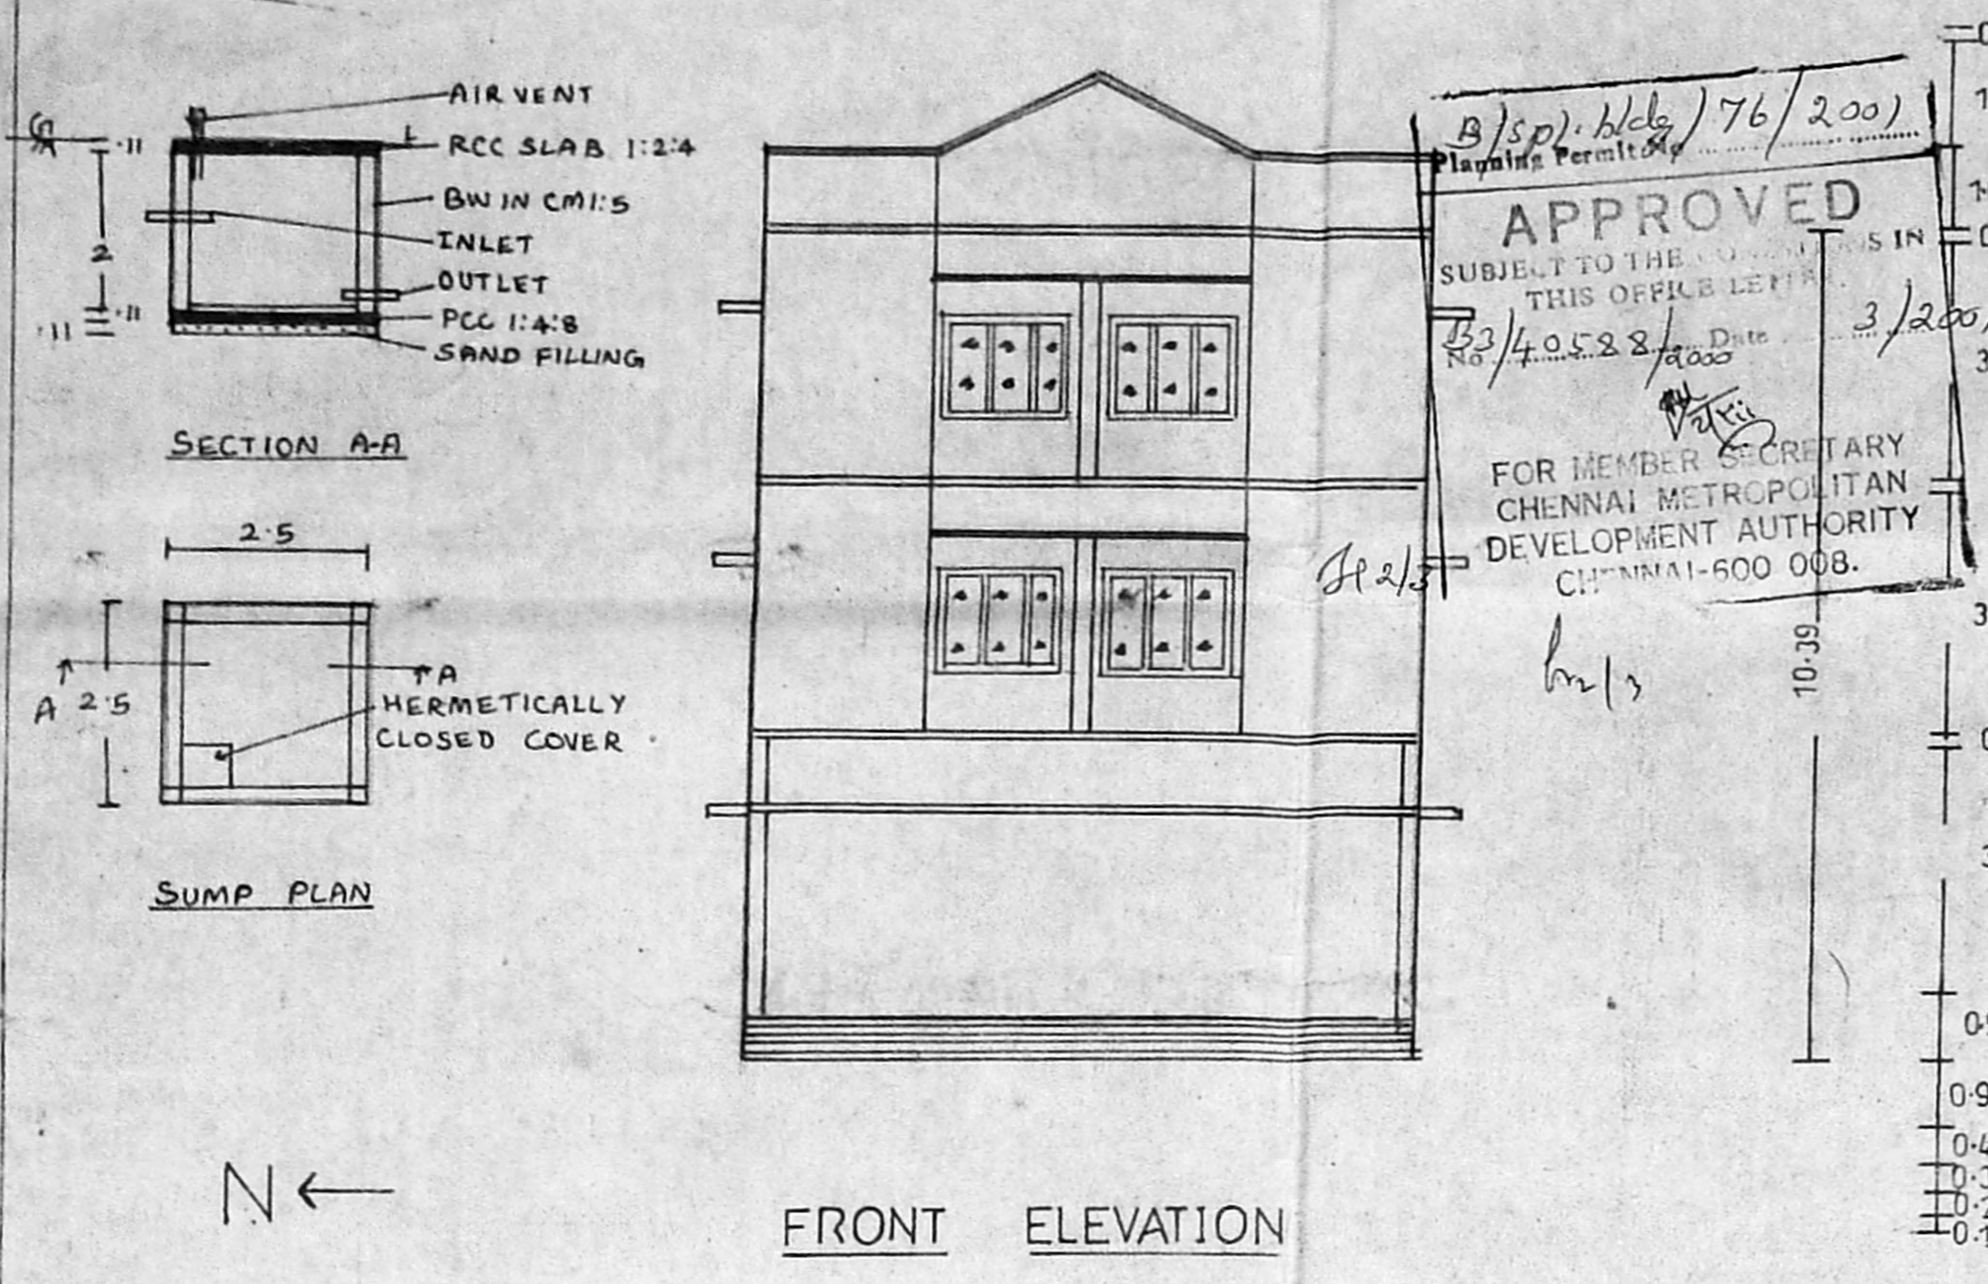

FIRST FLOOR PLAN

SECOND FLOOR PLAN

OPEN TERRACE FLOOR PLAN

PLAN SHOWING THE PROPOSED CONSTRUCTION OF A RESIDENTIAL BUILDING AT PLOT NO:1242, 13TH MAIN ROAD, ARIGNAR ANNA NAGAR, VILLIVAKKAM VILLAGE.
 RS NO: 161/PART . BLOCK NO: 37.
 ZONE - 5. DIVISON - 64.

AREA DETAILS		JOINARY DETAILS	
SITE AREA	463.60 SQM	DOOR MD	1 X 2.13
GROUND FLOOR	184.50 "	D	0.91 X 2.13
FIRST FLOOR	192.06 "	WINDOW W	1.83 X 1.37
SECOND FLOOR	192.06 "	W	1.22 X 1.37
HEAD ROOM	11.21 "	VENTILATER V	0.91 X 0.61
TANK	5.64 M ³	GRILL GATE GG	2.21 X 2.13
PLOT COVERAGE	40%	GATE G	3.66 X 3.05
F S I	125 TIMES		

SCALE	COLOUR INDEX
1" = 8'	PROPOSAL
OR	BOUNDARY
1:100	ROAD
ALL DIMENSIONS ARE IN M	

OWNER: V. S. S. S. S.
 B. S. S. S. S.
 B. Ryan
 LICENSED SURVEYOR: K. SELVAN, B.E. AMIE, C. Eng (I) A.I.V., Consulting Civil Engineer, Chartered Engineer, Approved Valuer & Licensed Surveyor, Cl. No. L.R.G. No. 02, 2000-20001, Corporation of Chennai, No. 11/5, Microspair East, CHENNAI - 600 090, Ph: 6560164