



FRONT ELEVATION

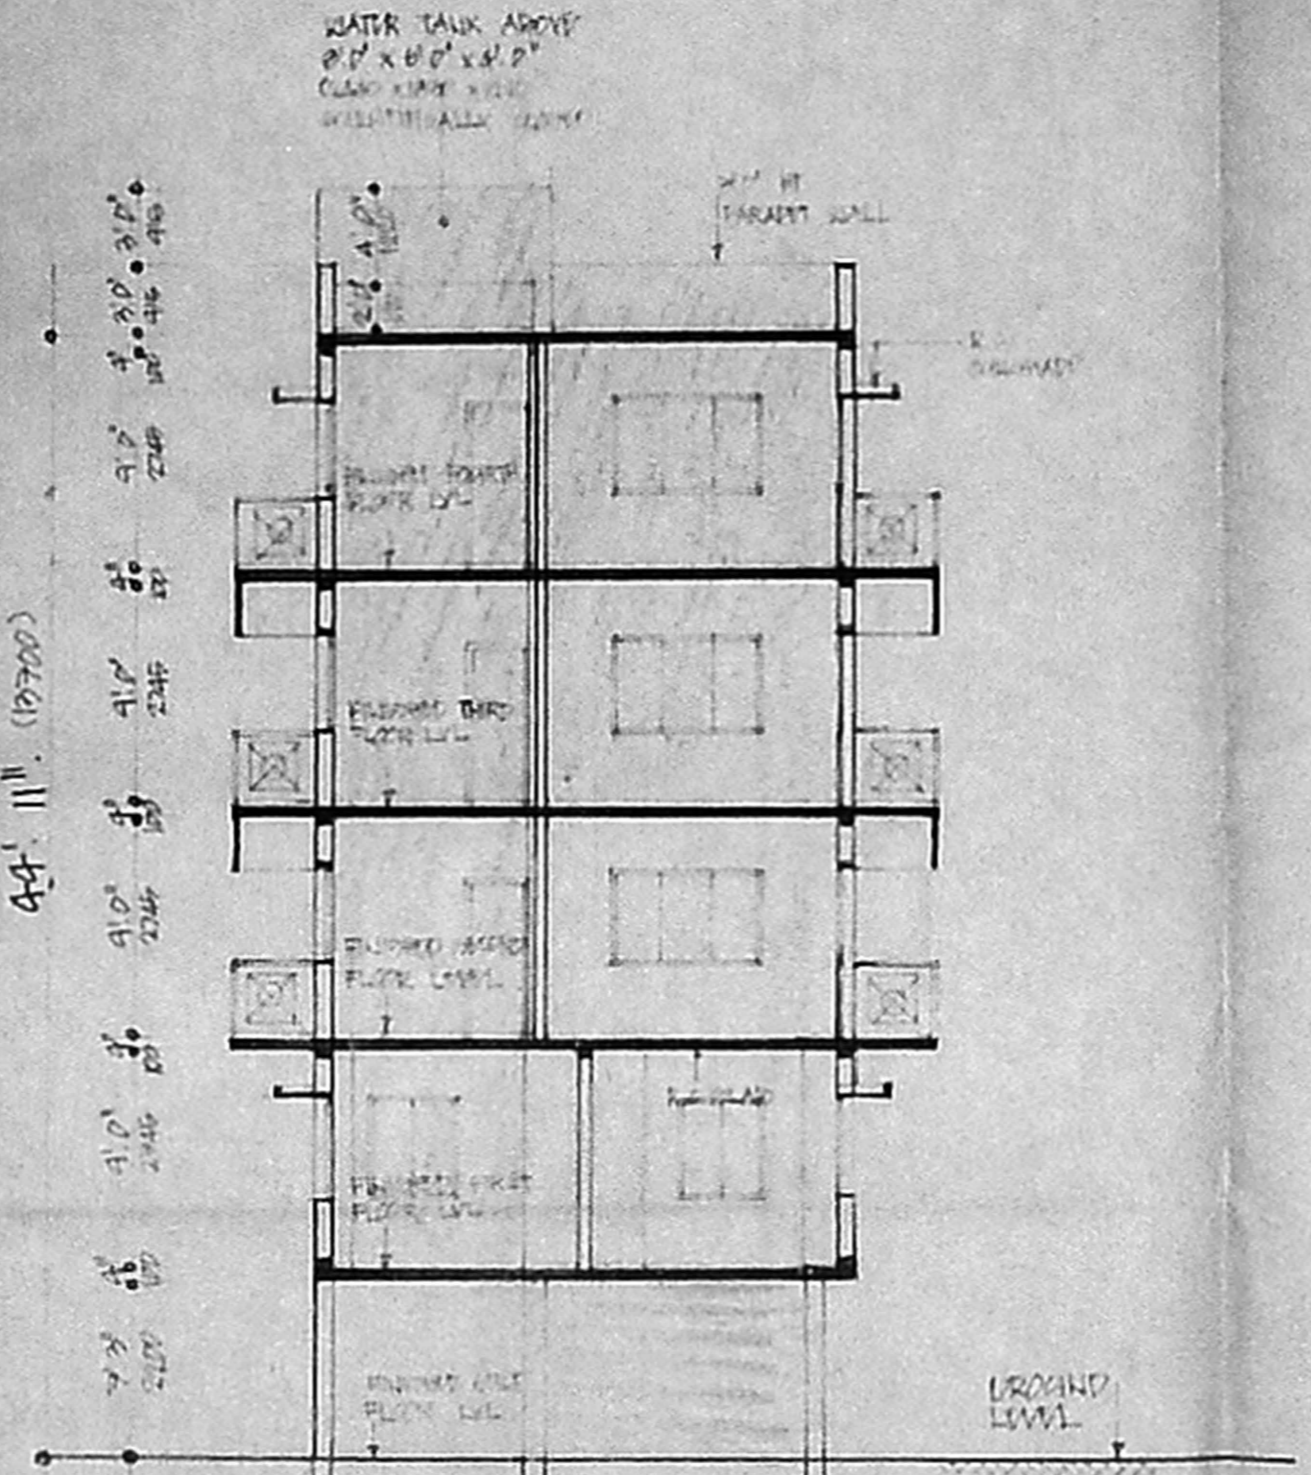


SECTION ON 'AA'

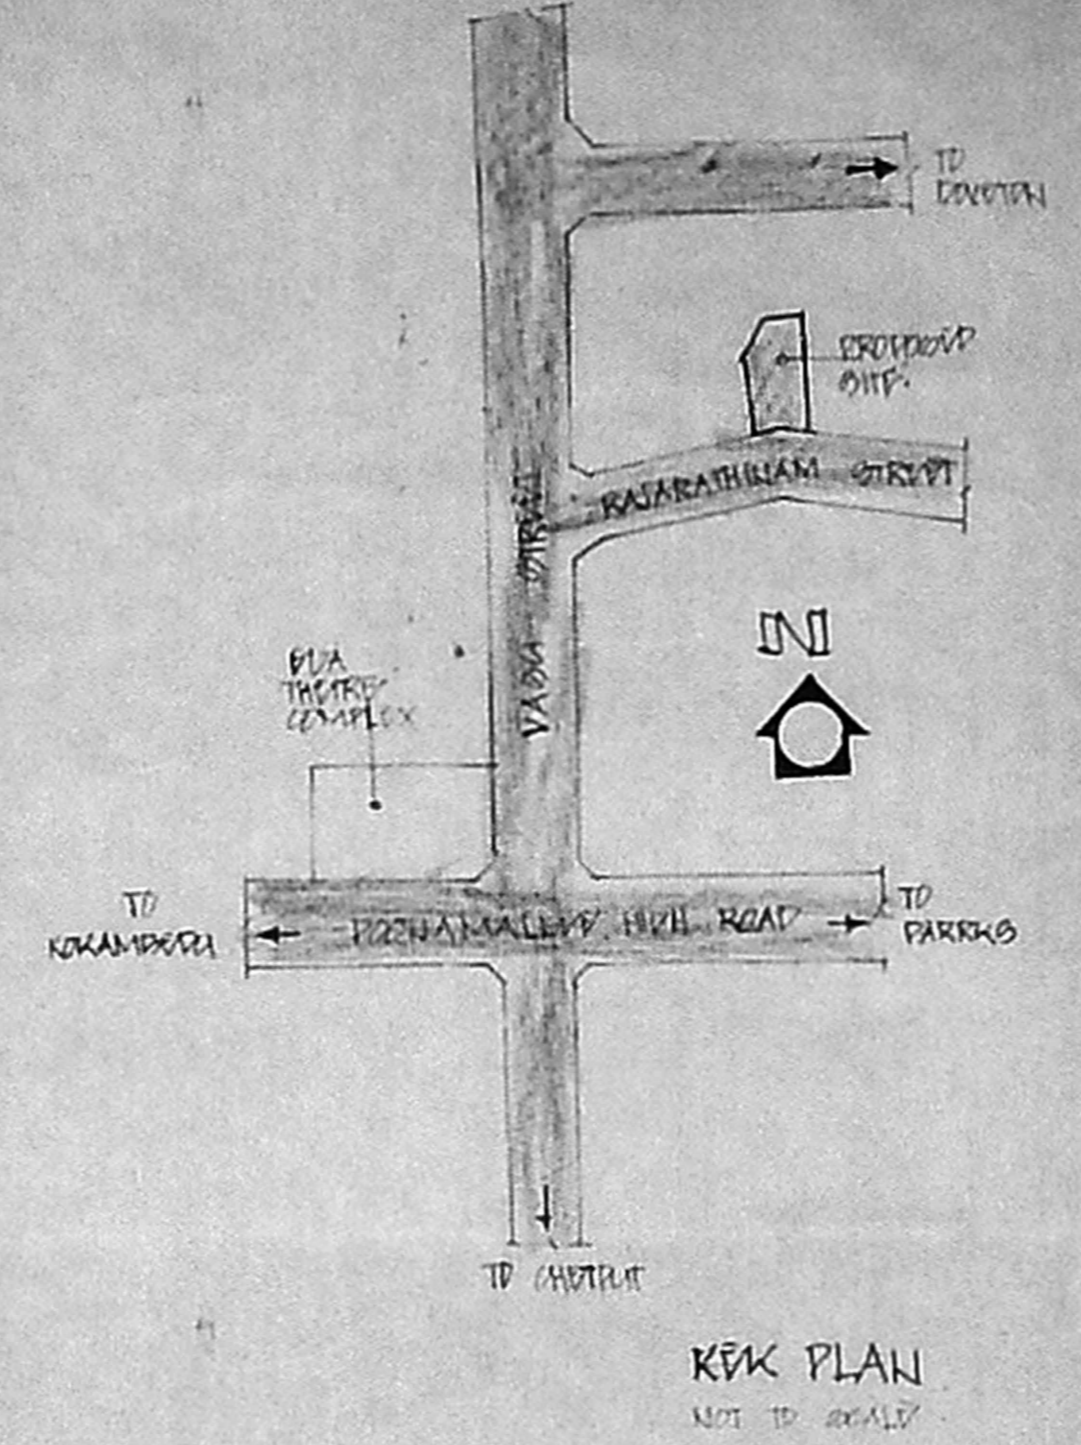

KPK PLAN  
NOT TO SCALE

**APPROVED**  
SUBJECT TO THE CONDITIONS IN  
THIS OFFICE LETTER.  
No. 4711/2000  
Date: 22/12/2000  
FOR MEMBER SECRETARY  
CHENNAI METROPOLITAN  
DEVELOPMENT AUTHORITY  
CHENNAI-600 006.

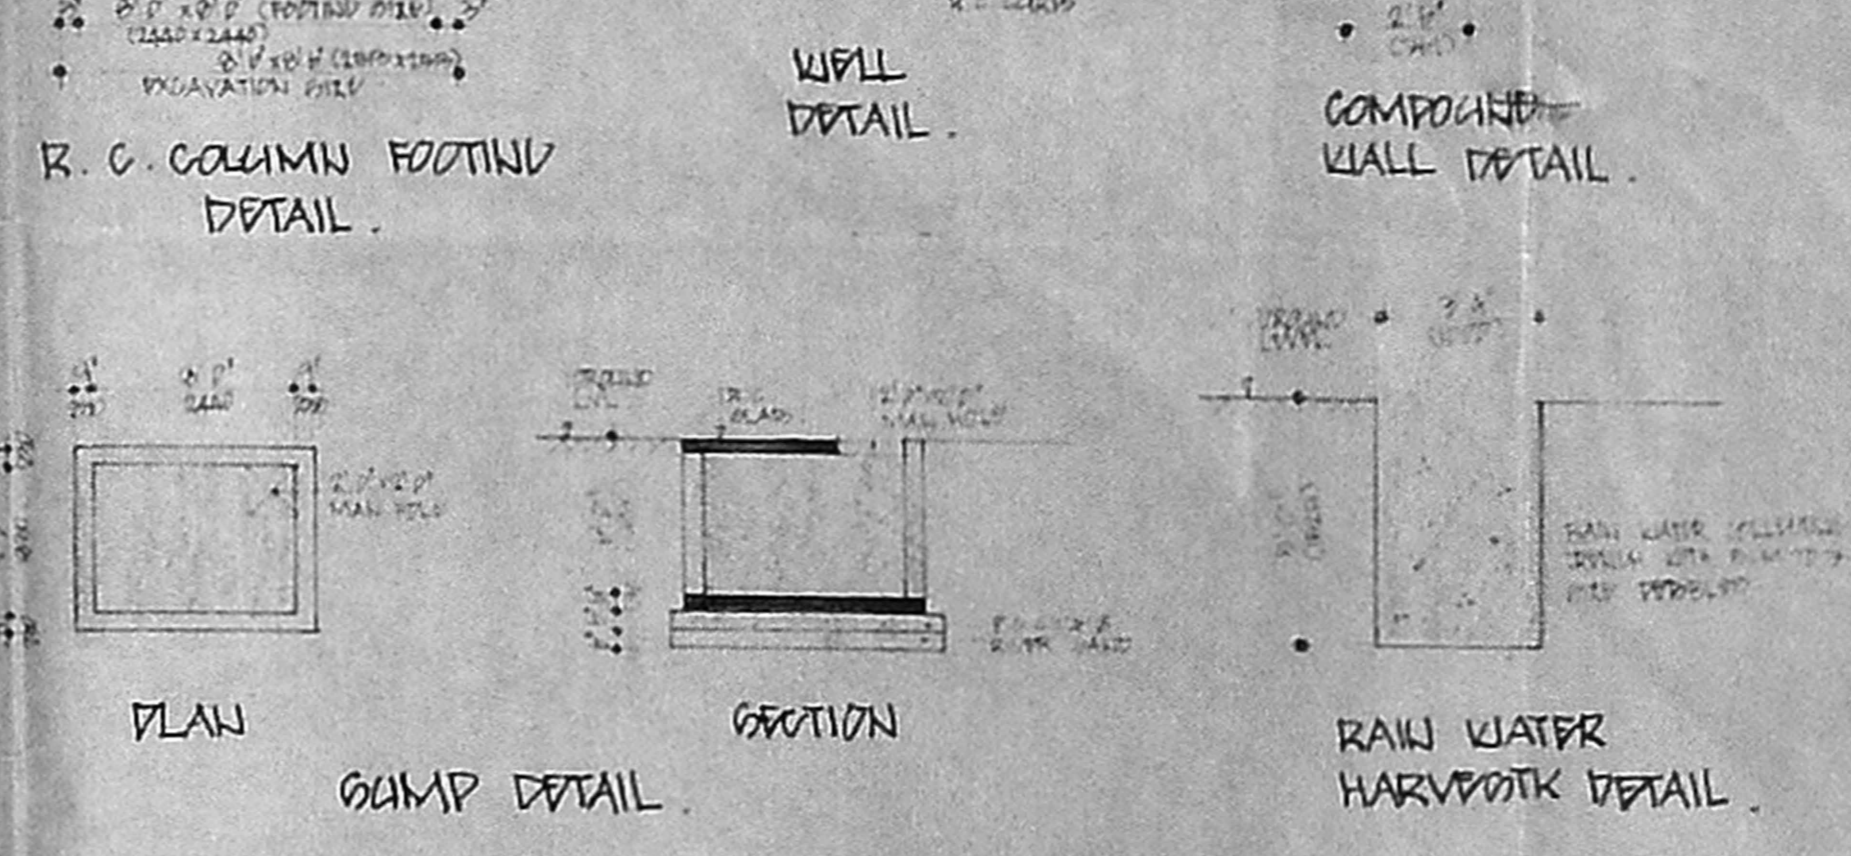

PLAN

SECTION


RAW WATER HARVESTING DETAIL

GUMP DETAIL


R.C. COLUMN FOOTING DETAIL

WELL DETAIL


COMPOUND WALL DETAIL

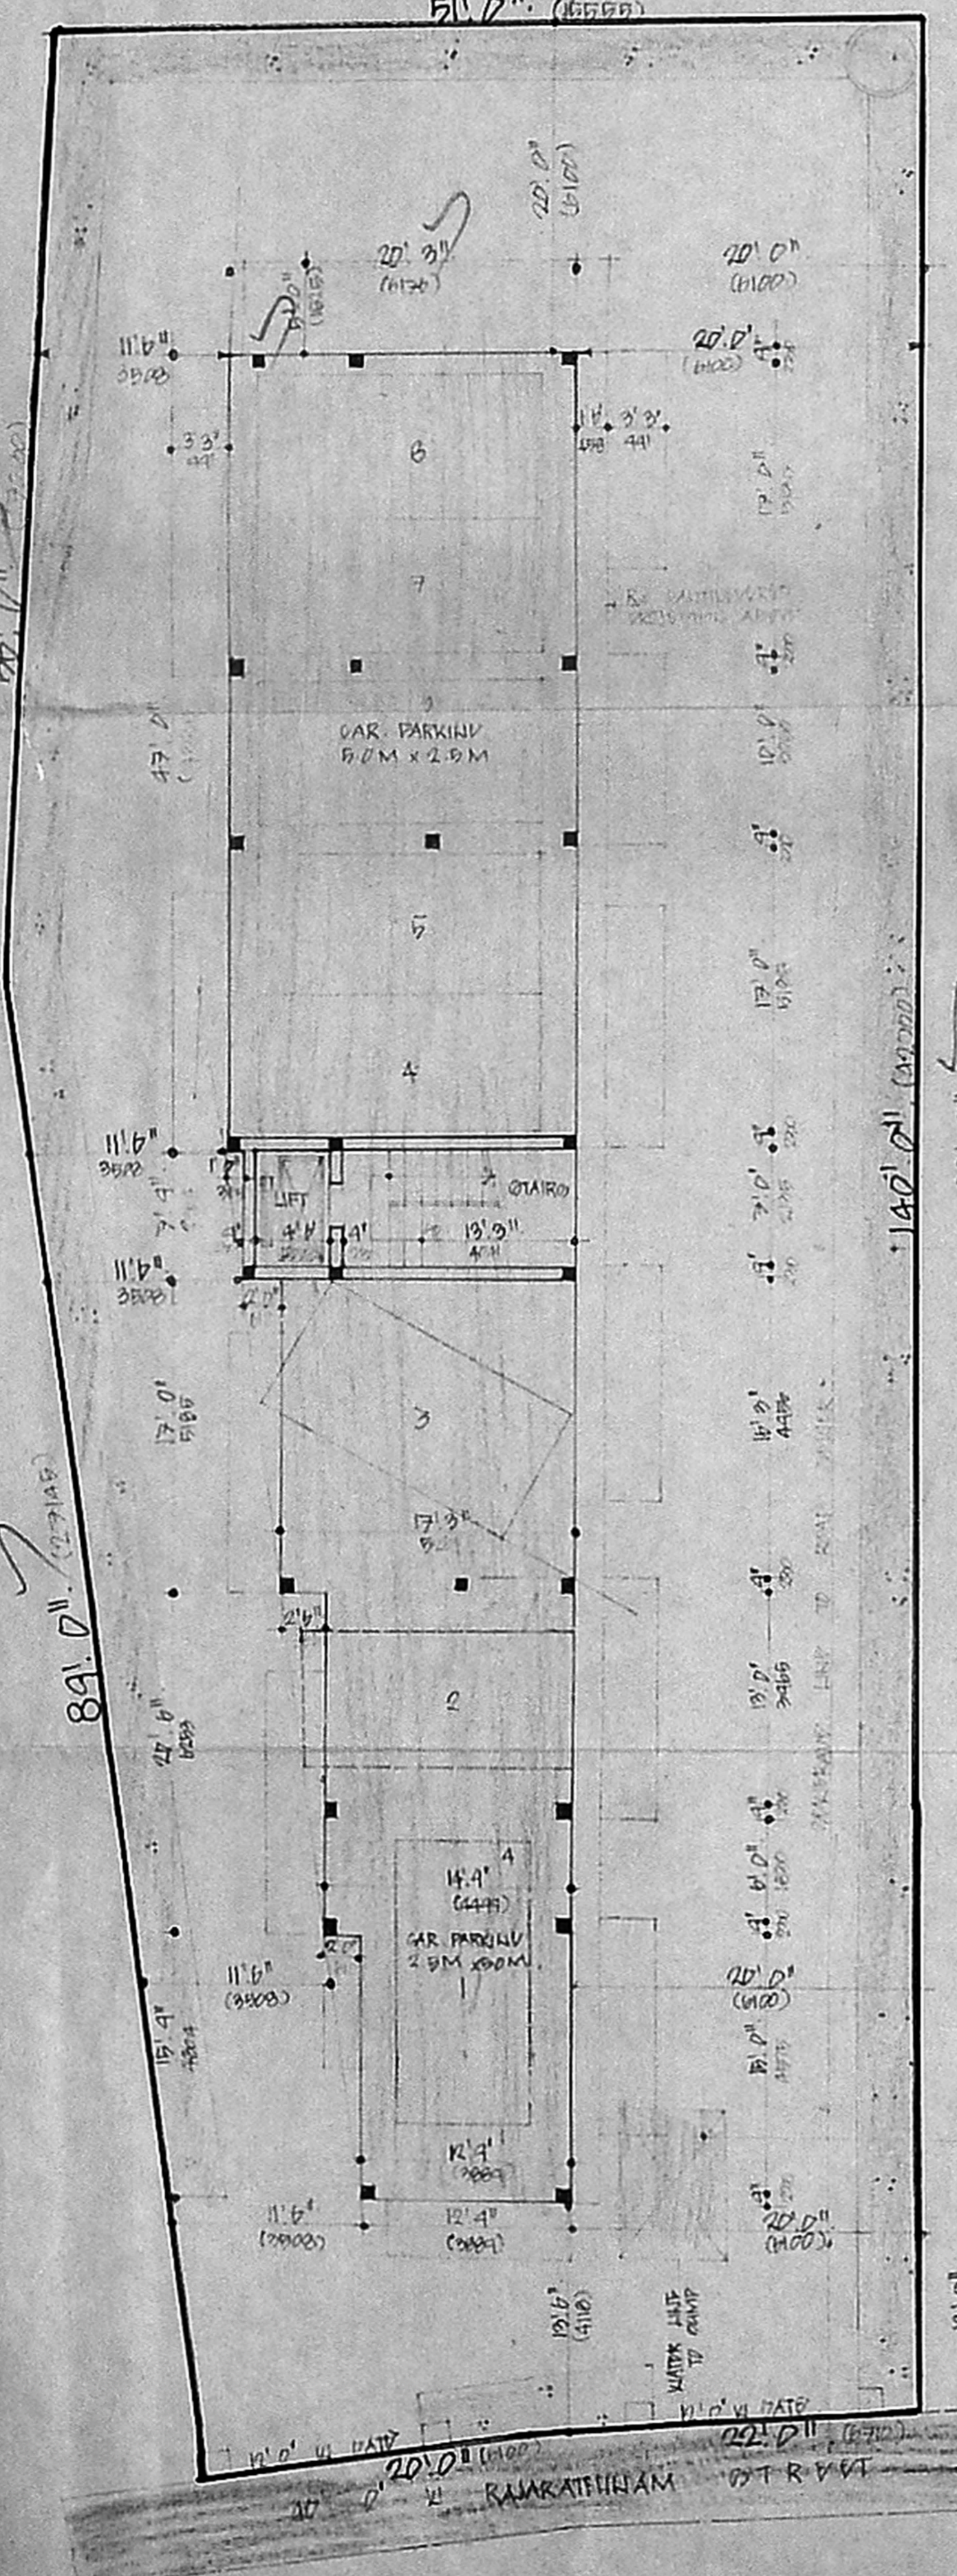


SITE PLAN  
SCALE 1" = 80'  
AT ± 0.0' LVL.

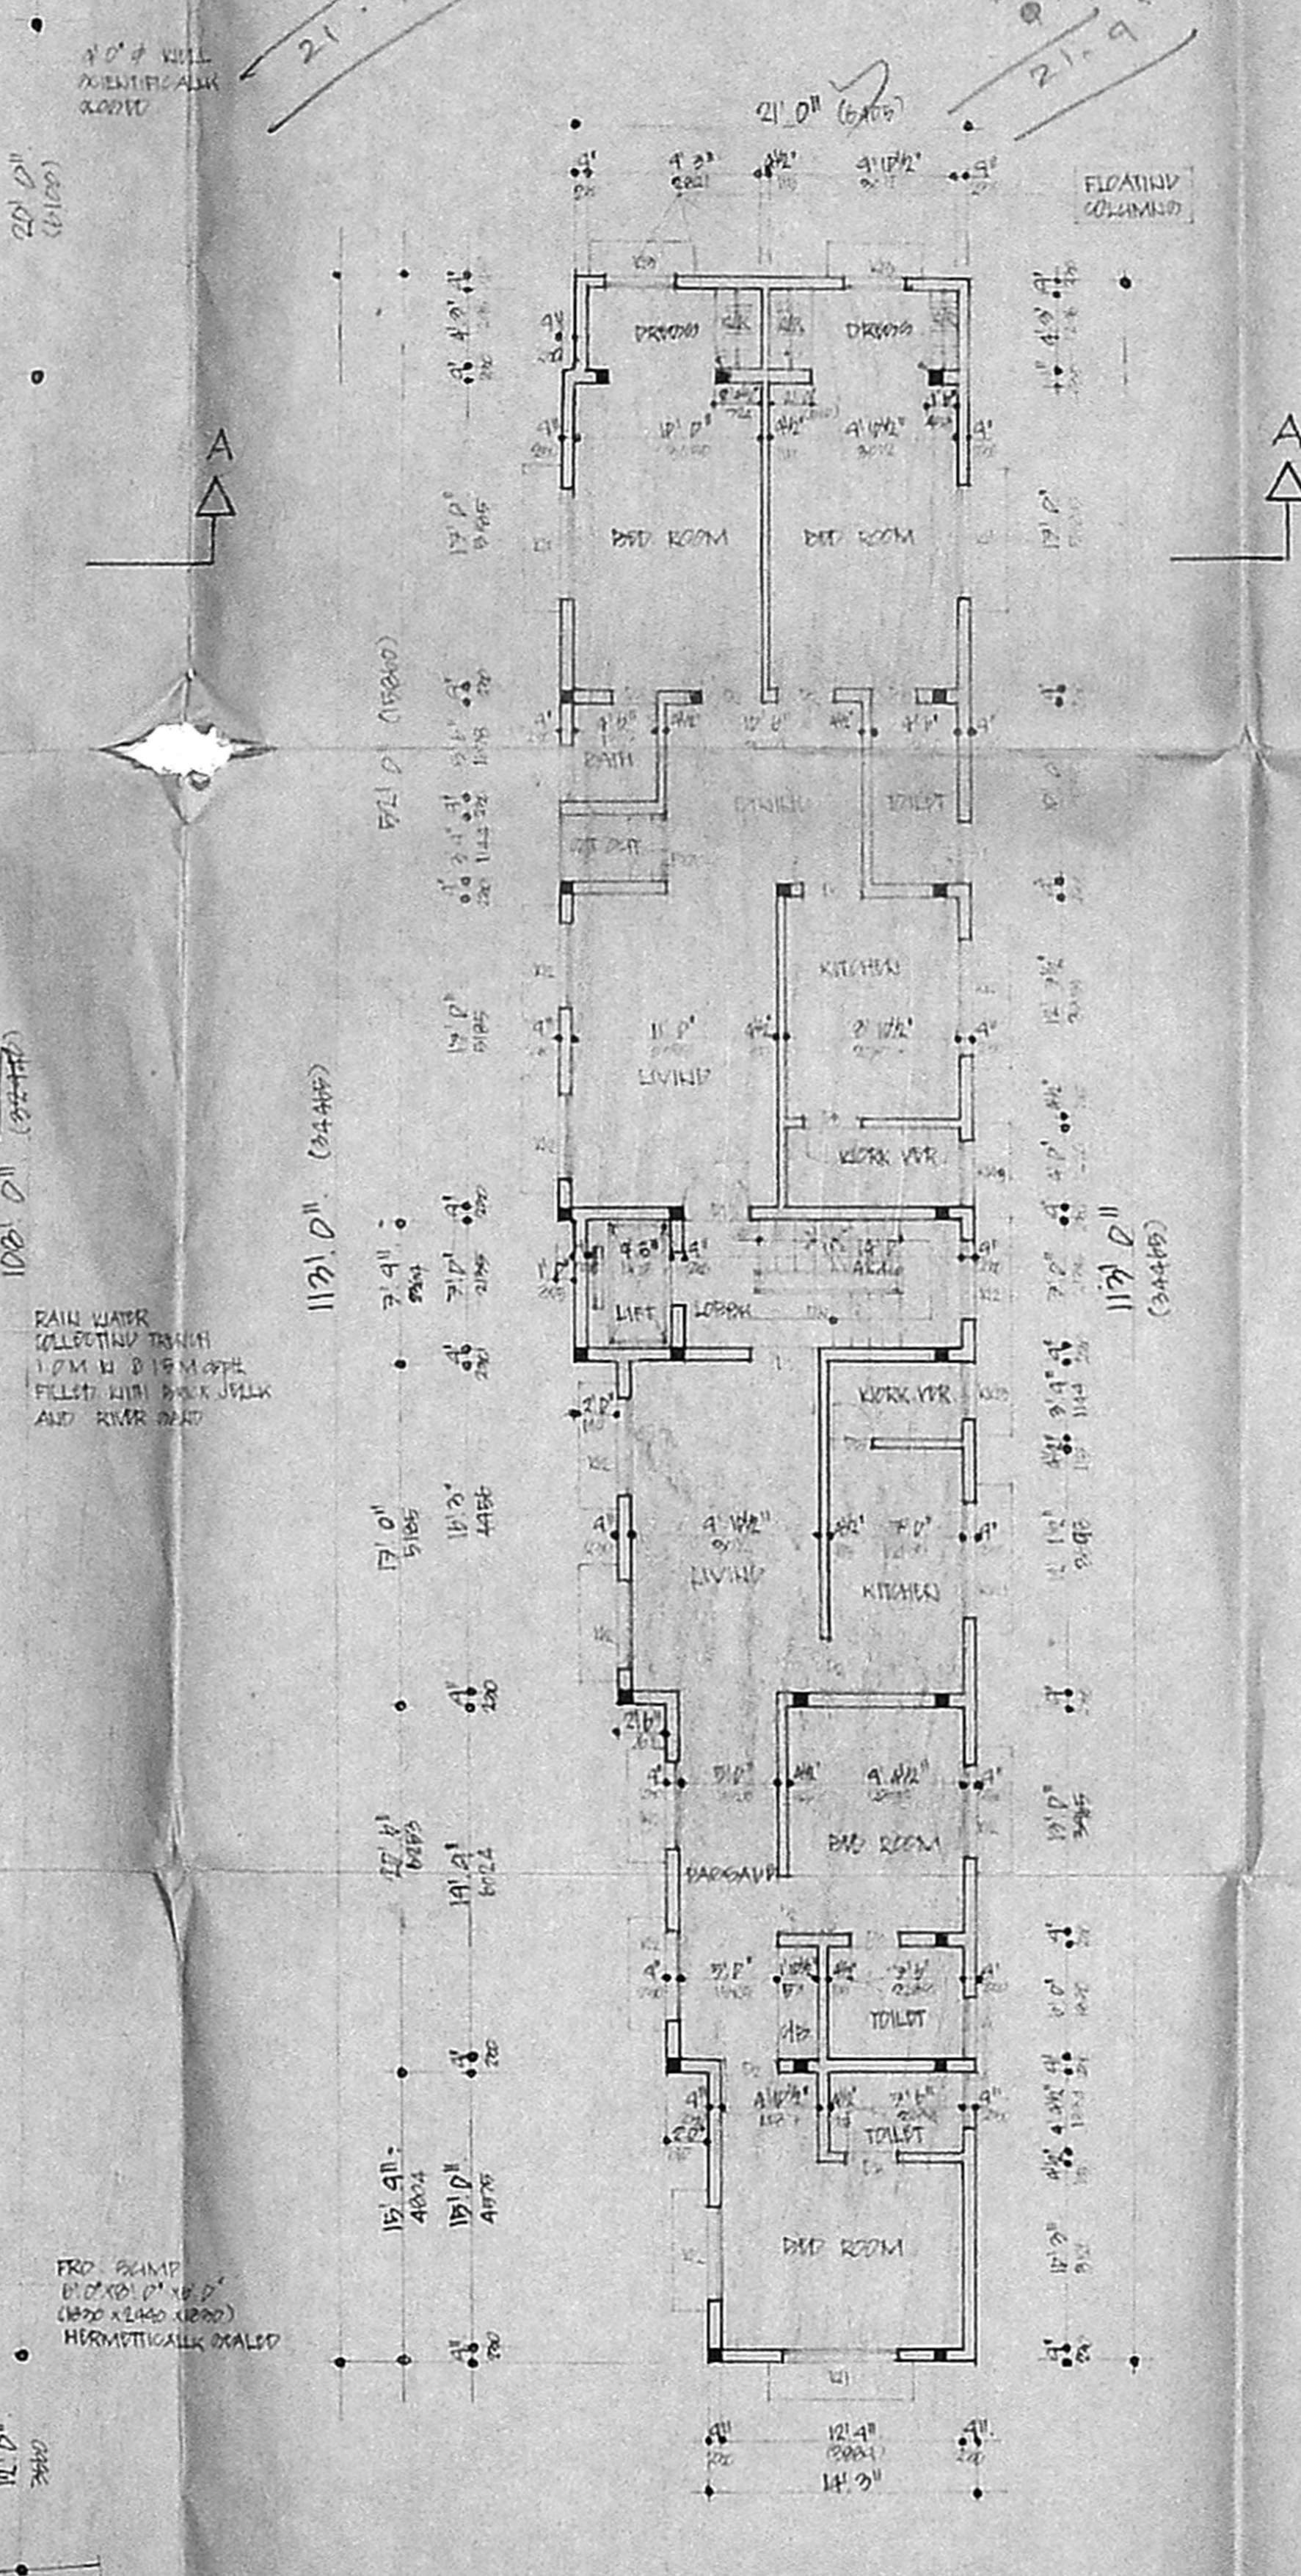

FIRST FLOOR PLAN  
AT ± 0.0' LVL.

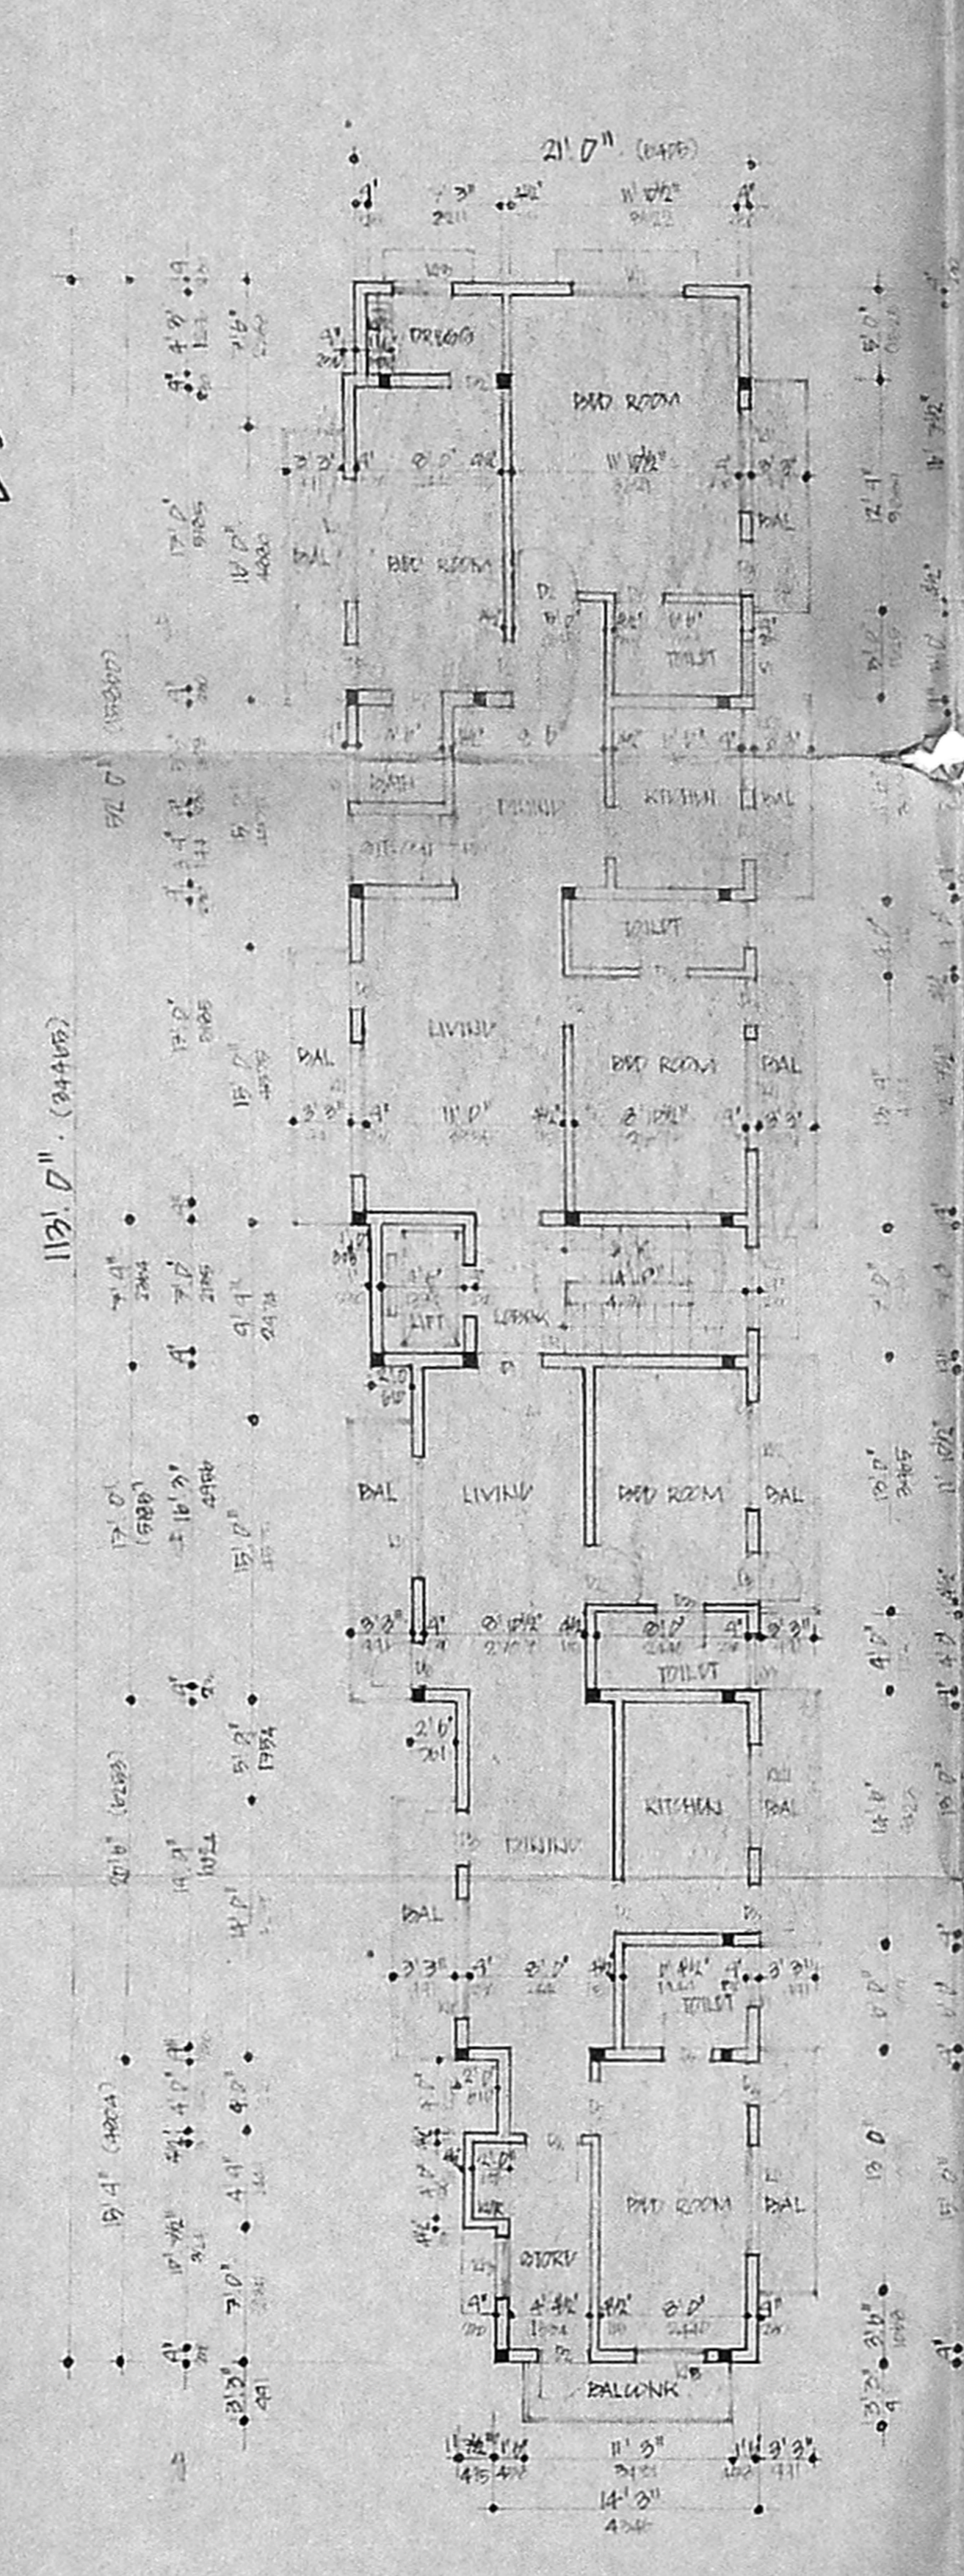

TYPICAL FLOOR PLAN  
SECOND, THIRD & FOURTH FLOOR

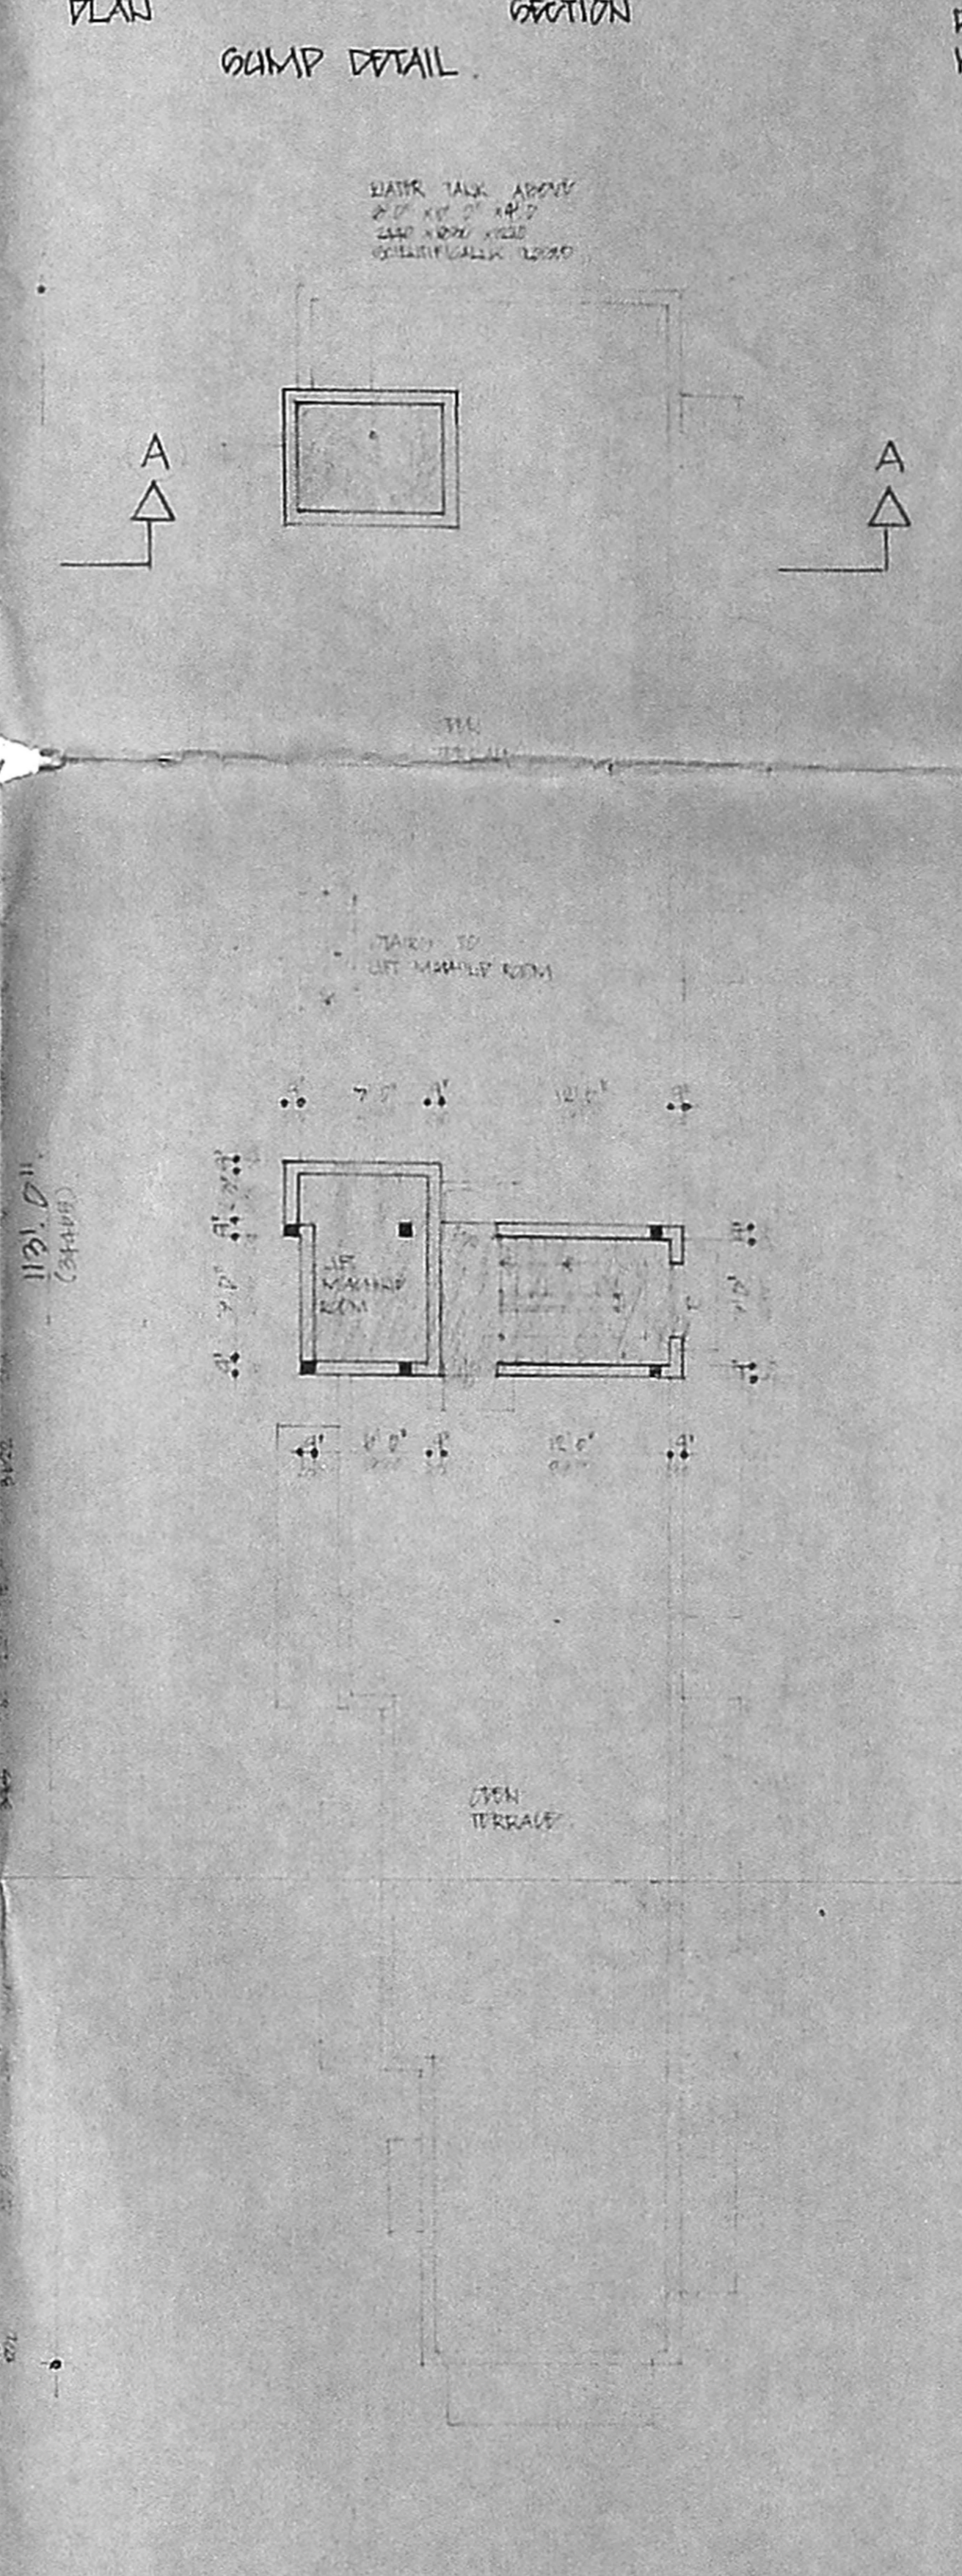

TERRACE FLOOR PLAN

**NOTIFICATION**  
1. R.C. COLUMN FOOTING...  
2. FOUNDATION...  
3. WALL...  
4. FLOOR...  
5. ROOF...  
6. STAIR...  
7. LIFT...  
8. WATER...  
9. ELECTRICAL...  
10. PIPING...  
11. FINISH...  
12. OTHER...

**CMDA (B) No. 1**  
C.No. B3/4711/2000  
Asst.  
Sd/-  
P.A.  
22/12/2000

**SCHEDULE OF WORK**

NO.	DESCRIPTION	UNIT	QUANTITY
1	...	...	...
2	...	...	...
**PROPOSED RESIDENTIAL FLATS AT**  
DOOR NO 19 RAJAKATHIRAM STREET, KILPAK, CHENNAI.  
R.B. NO. 151/7 OF BLOCK NO. 1  
BANDRA DIVISION  
ZONE V, DIV NO 70

**AREA STATEMENT**

AREA	SQ. FT.	SQ. M.
ENTIRE FLOOR PLAN	1097.00	101.00
FIRST FLOOR PLAN	212.00	19.60
SECOND FLOOR PLAN	208.00	19.20
THIRD FLOOR PLAN	208.00	19.20
FOURTH FLOOR PLAN	208.00	19.20
TOTAL AREA	1097.00	101.00
PLAT AREA	607.00	56.10
PLAT COVERAGE	31.7%	
F.F.I.	1.474	

**COLOUR CODE REFERENCE**

PROPOSED: [Symbol]  
ROAD: [Symbol]  
PLOT BOUNDARY: [Symbol]

POWER HOLDER: 1 MK JT 2000  
FOR: 2 LX VEDA 2000

*V. Balasubramani*

V. BALASUBRAMANI, B.Arch., A.I.A., M.C.A.,  
ARCHITECT & VALUER  
GOVT. OF INDIA REGD. VALUER CI 407 98-88  
Regd. No. 10712 Council of Architecture  
Class I Licensed Surveyor R.A. No: 3  
CORPORATION OF CHENNAI  
No. 2, Paper Mills Road, First Floor,  
WEAR PERAMBUR CHURCH, CHENNAI-600 016

LICENCED SURVEYOR