

R.P dt 15/2/2001

SCHEDULE OF JOINERY

D1- DOOR	3'3"x7'0"
D2- DOOR	3'0"x7'0"
D3- DOOR	CMDA (B) No. 103/104/105/2 C.No. B3/53489/2000
W6- WINDOW	6'0"x4'6"
W4- WINDOW	4'0"x4'6"
W3- WINDOW	3'0"x4'6"
V- VENTILATOR	2'8"x1'6"
FW- FRENCH WINDOW	3'0"x6'0"

AREA STATEMENT

TOTAL PLOT AREA	7134.00 SFT	663.00 SQM
PROPOSED:		
STILT FLOOR AREA	148.06 SFT	13.76 SQM
FIRST FLOOR AREA	2633.72 SFT	244.77 SQM
SECOND FLOOR AREA	2633.72 SFT	244.77 SQM
THIRD FLOOR AREA	2633.72 SFT	244.77 SQM
FOURTH FLOOR AREA	2633.72 SFT	244.77 SQM
TOTAL	10682.94 SFT	992.84 SQM

PLOT COVERAGE 36.8 %

FSI 1.49

COLOUR INDEX

PROPOSED	
ROAD	
BOUNDARY	


PLAN SHOWING THE PROPOSED FLATS AT DOOR NO: AB\_106 TO 109  
T.S NO: 103 PART 104 PART & 105/2  
BLOCK NO 1D, 4th AVENUE,  
ANNA NAGAR, CHENNAI - 40.  
NADUVAKKARAI VILLAGE.

SCALE 1:100

*(Handwritten signatures and notes)*


Owner  
*(Handwritten signature)*  
S. DURAI MOHAN  
BE A/C/F. P.A. Ann  
Civil Engineer  
Licensed Surveyor  
4, S.V. Nagar, Bellur, Anna Nagar, Chennai  
M. No. 88600128, P. No. 88283 298, 882720  
Reg. C. 166/91-92

Licensed Surveyor

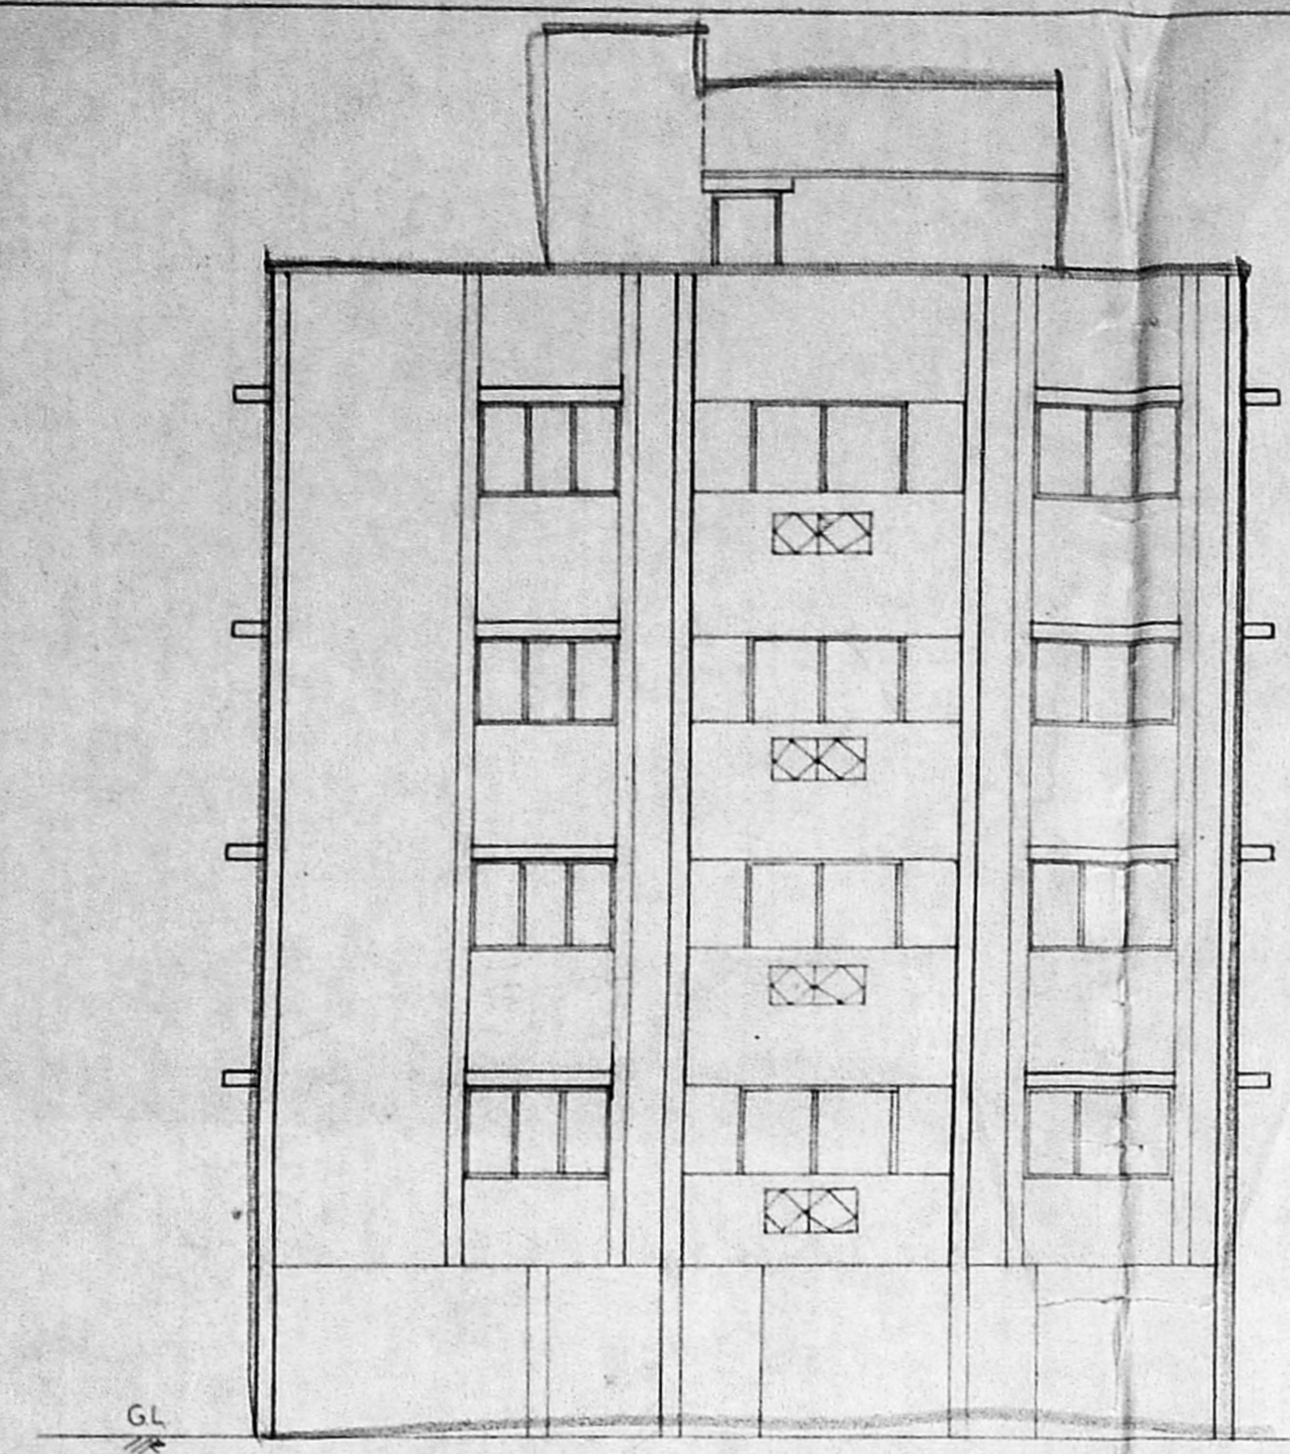


FRONT ELEVATION


B. Spl. dt 12/9/2001  
Planning Form No. 103/104/105/2  
**APPROVED**  
SUBJECT TO THE CONDITIONS IN THIS OFFICE LETTER.  
No. B3/53489/2000 dt 4/2/2001  
FOR MEMBER SECRETARY  
CHENNAI METROPOLITAN  
DEVELOPMENT AUTHORITY  
CHENNAI-600 008.  
4/2/01 h24/4

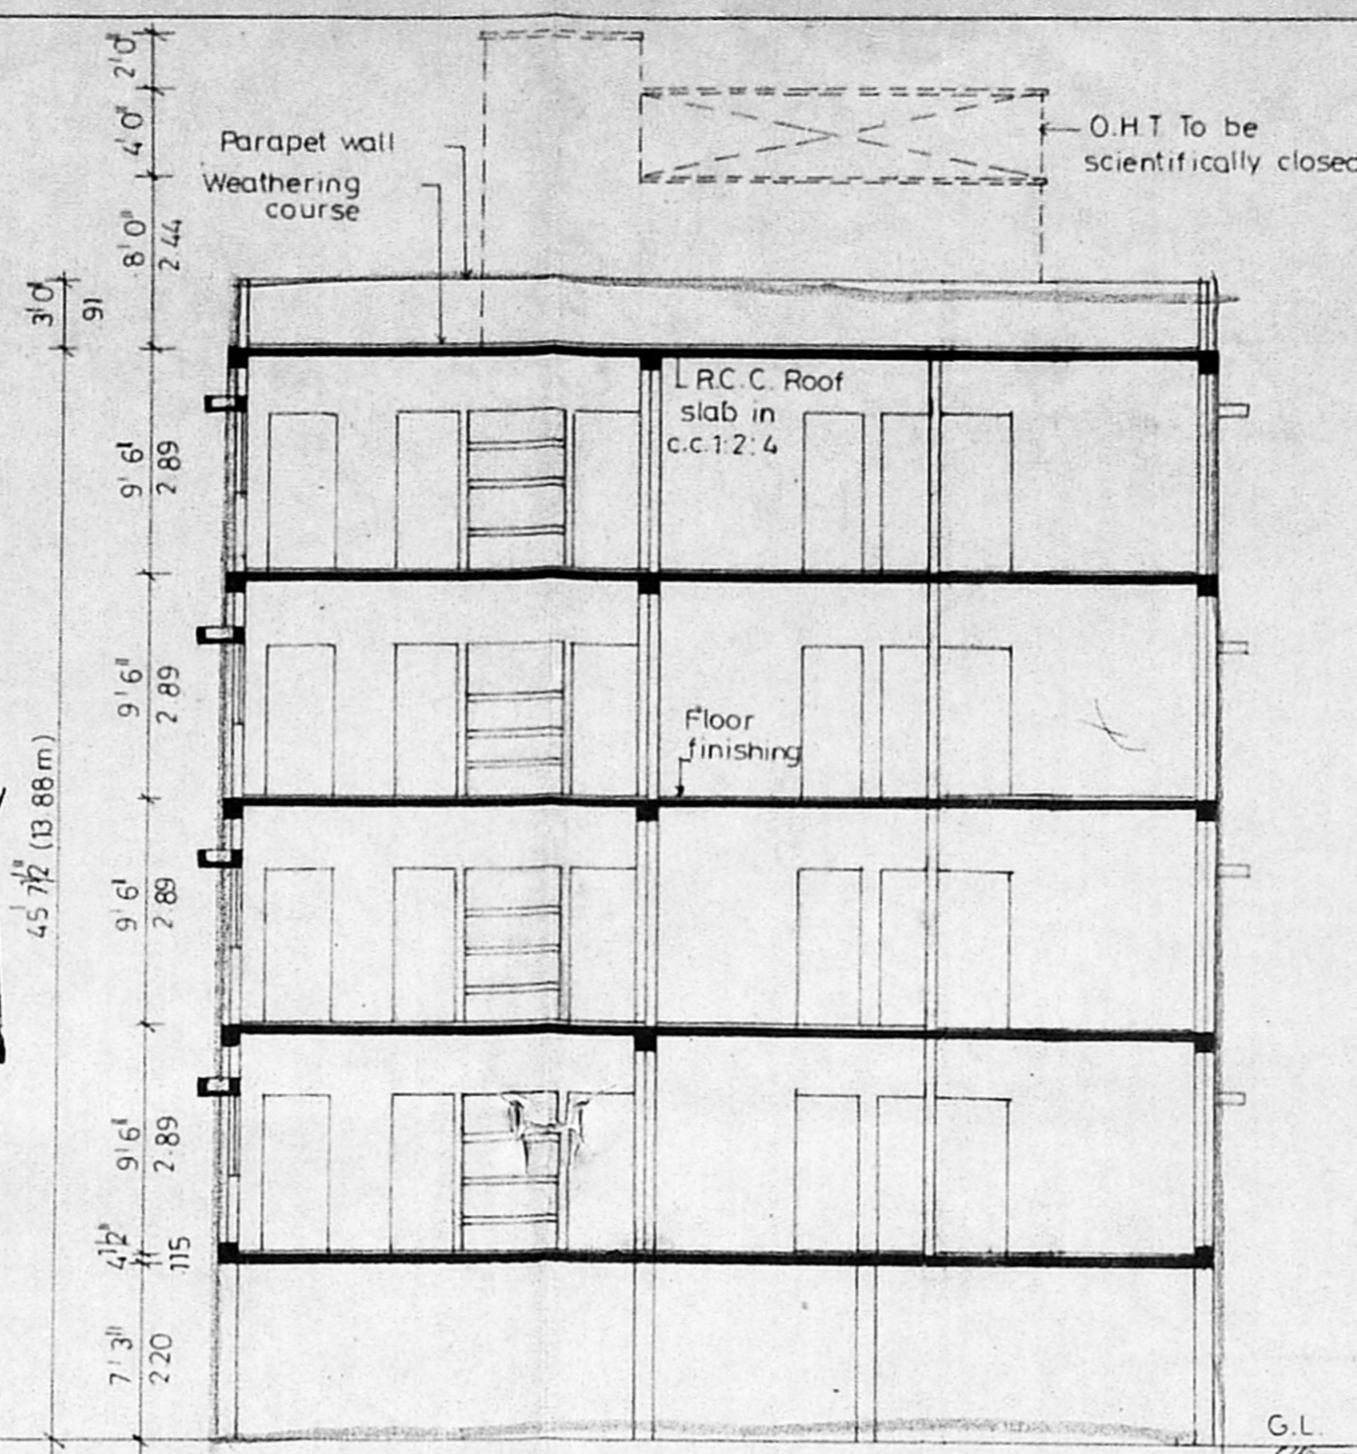


SECTION : A A

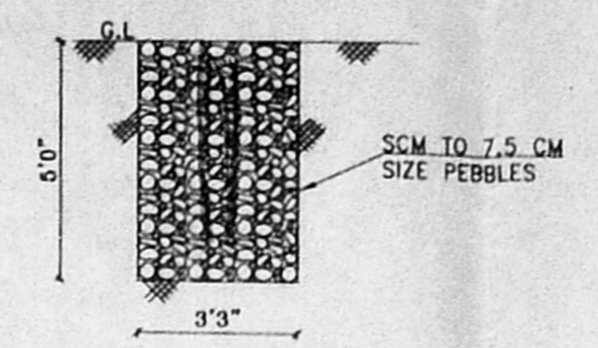


DETAILS OF PEBBLE BED

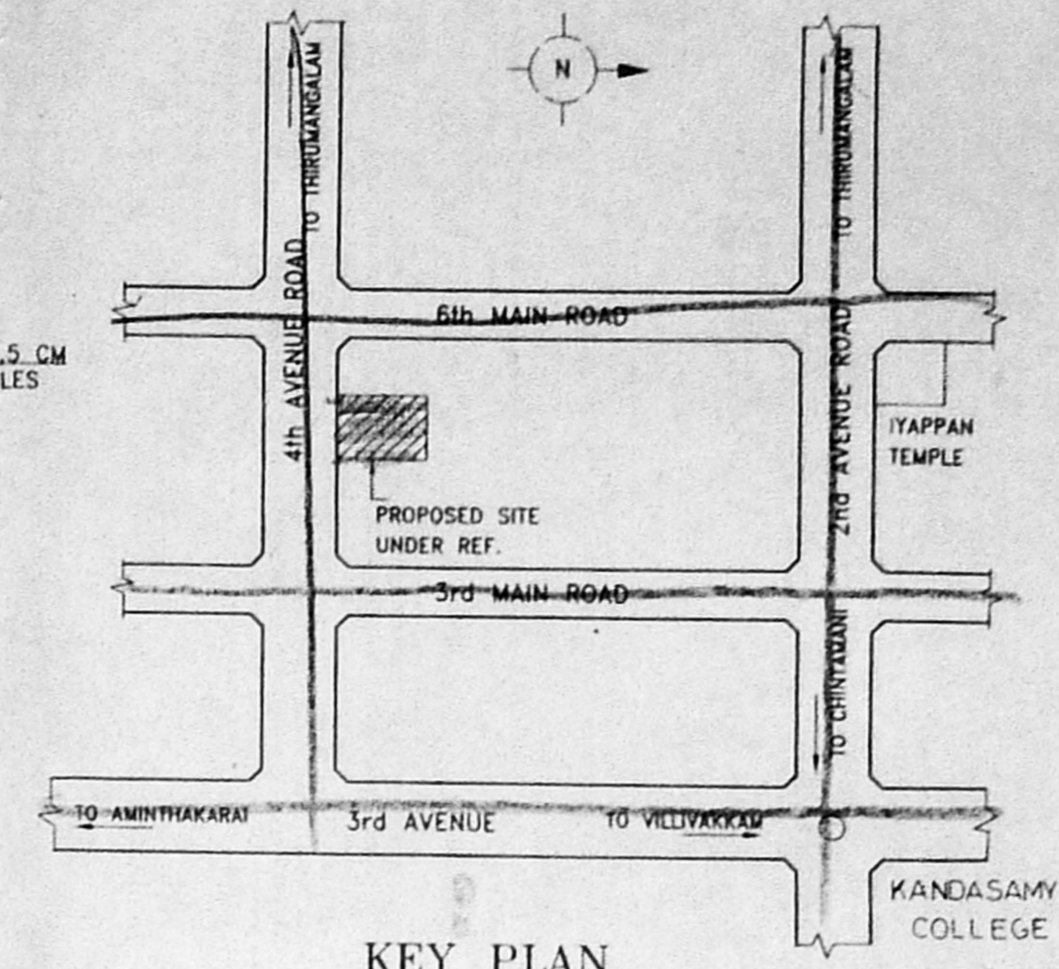


KEY PLAN  
NOT TO SCALE

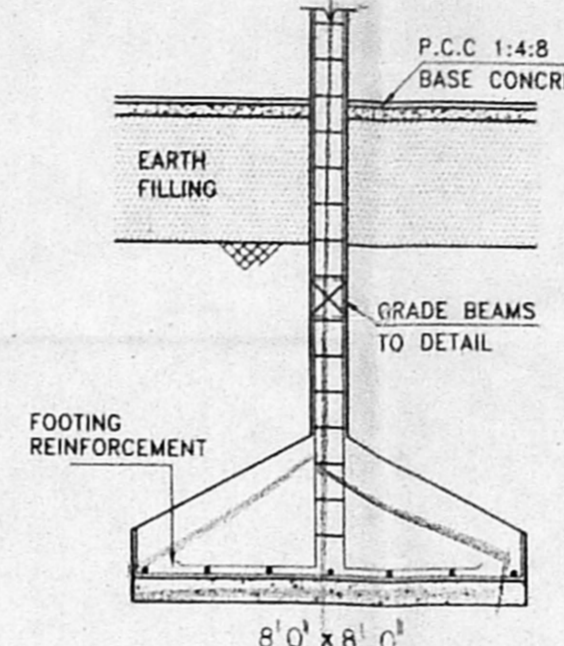


DETAILS OF COLUMN FOOTING

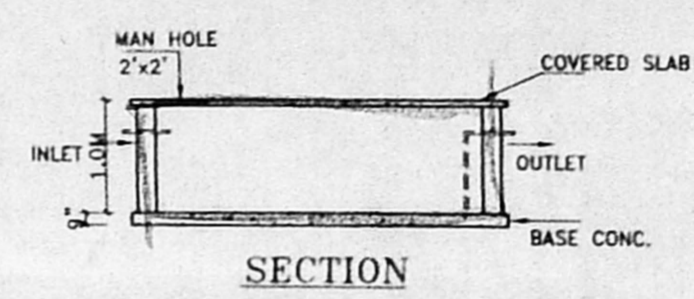


SECTION

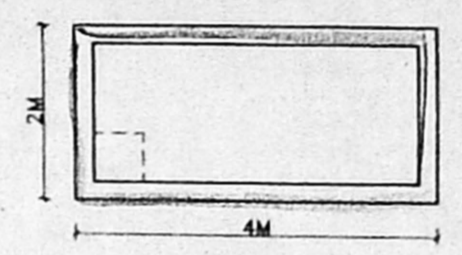


PLAN SUMP DETAILS

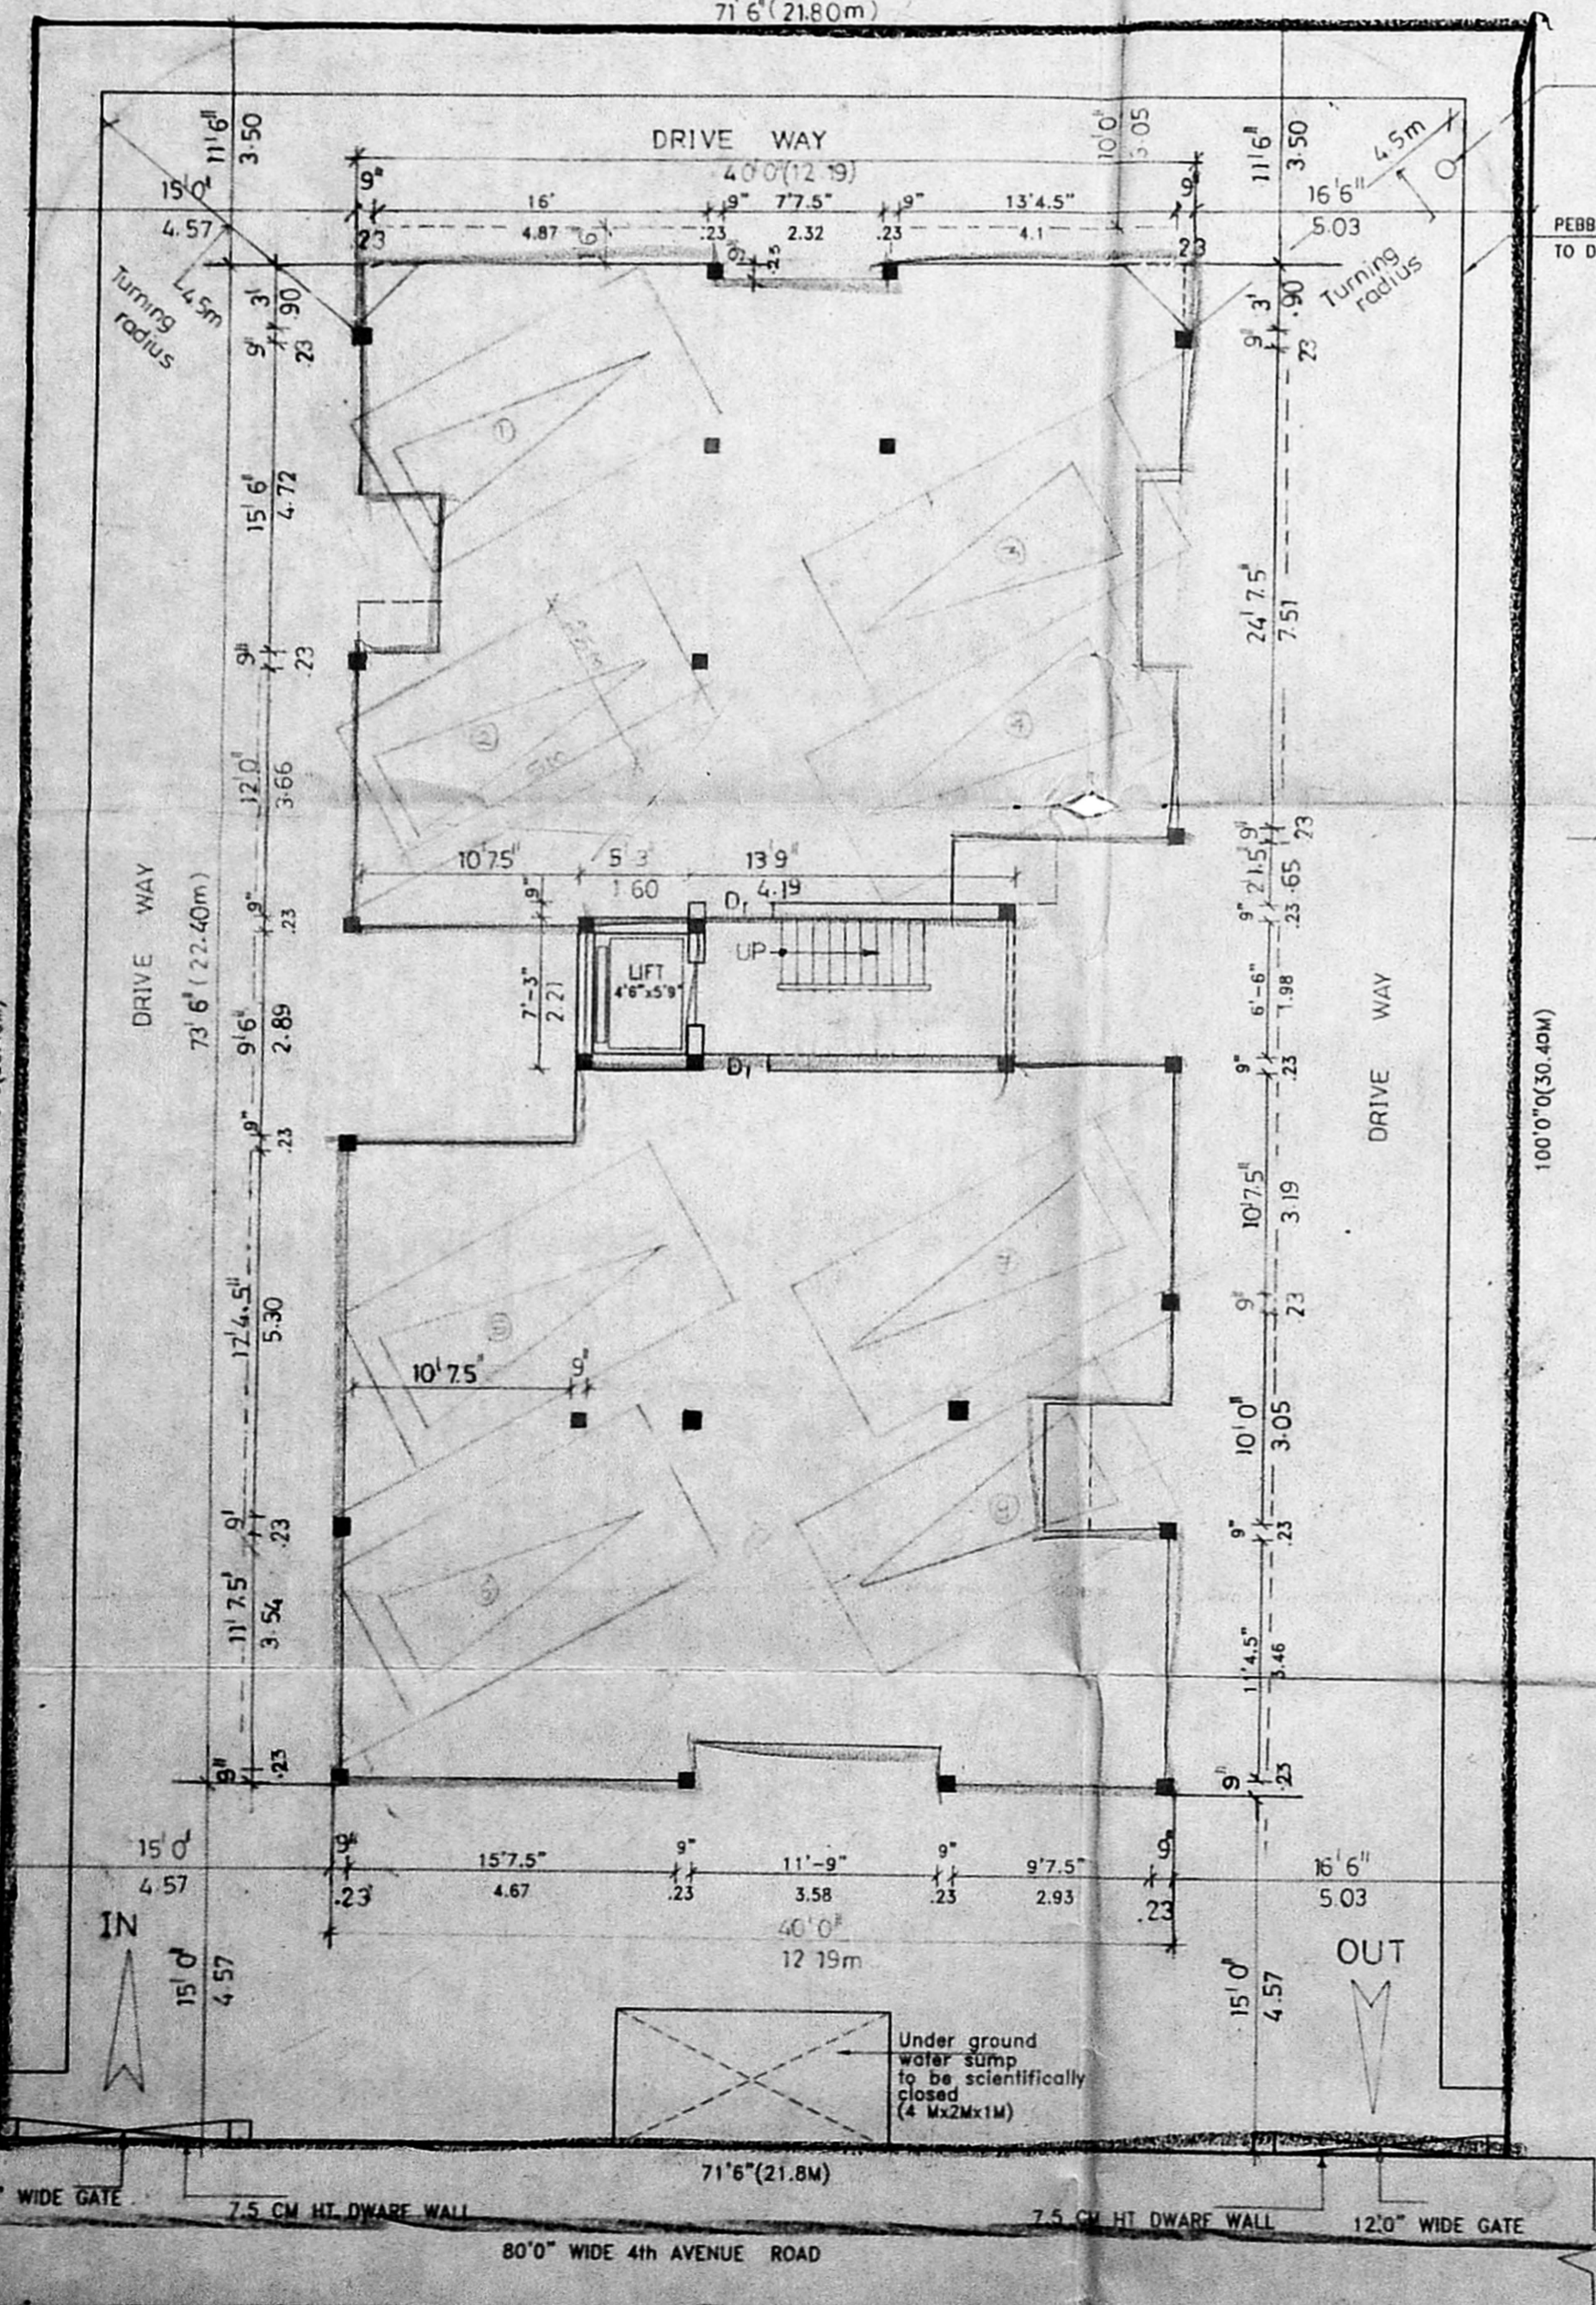

SITE CUM STILT FLOOR PLAN

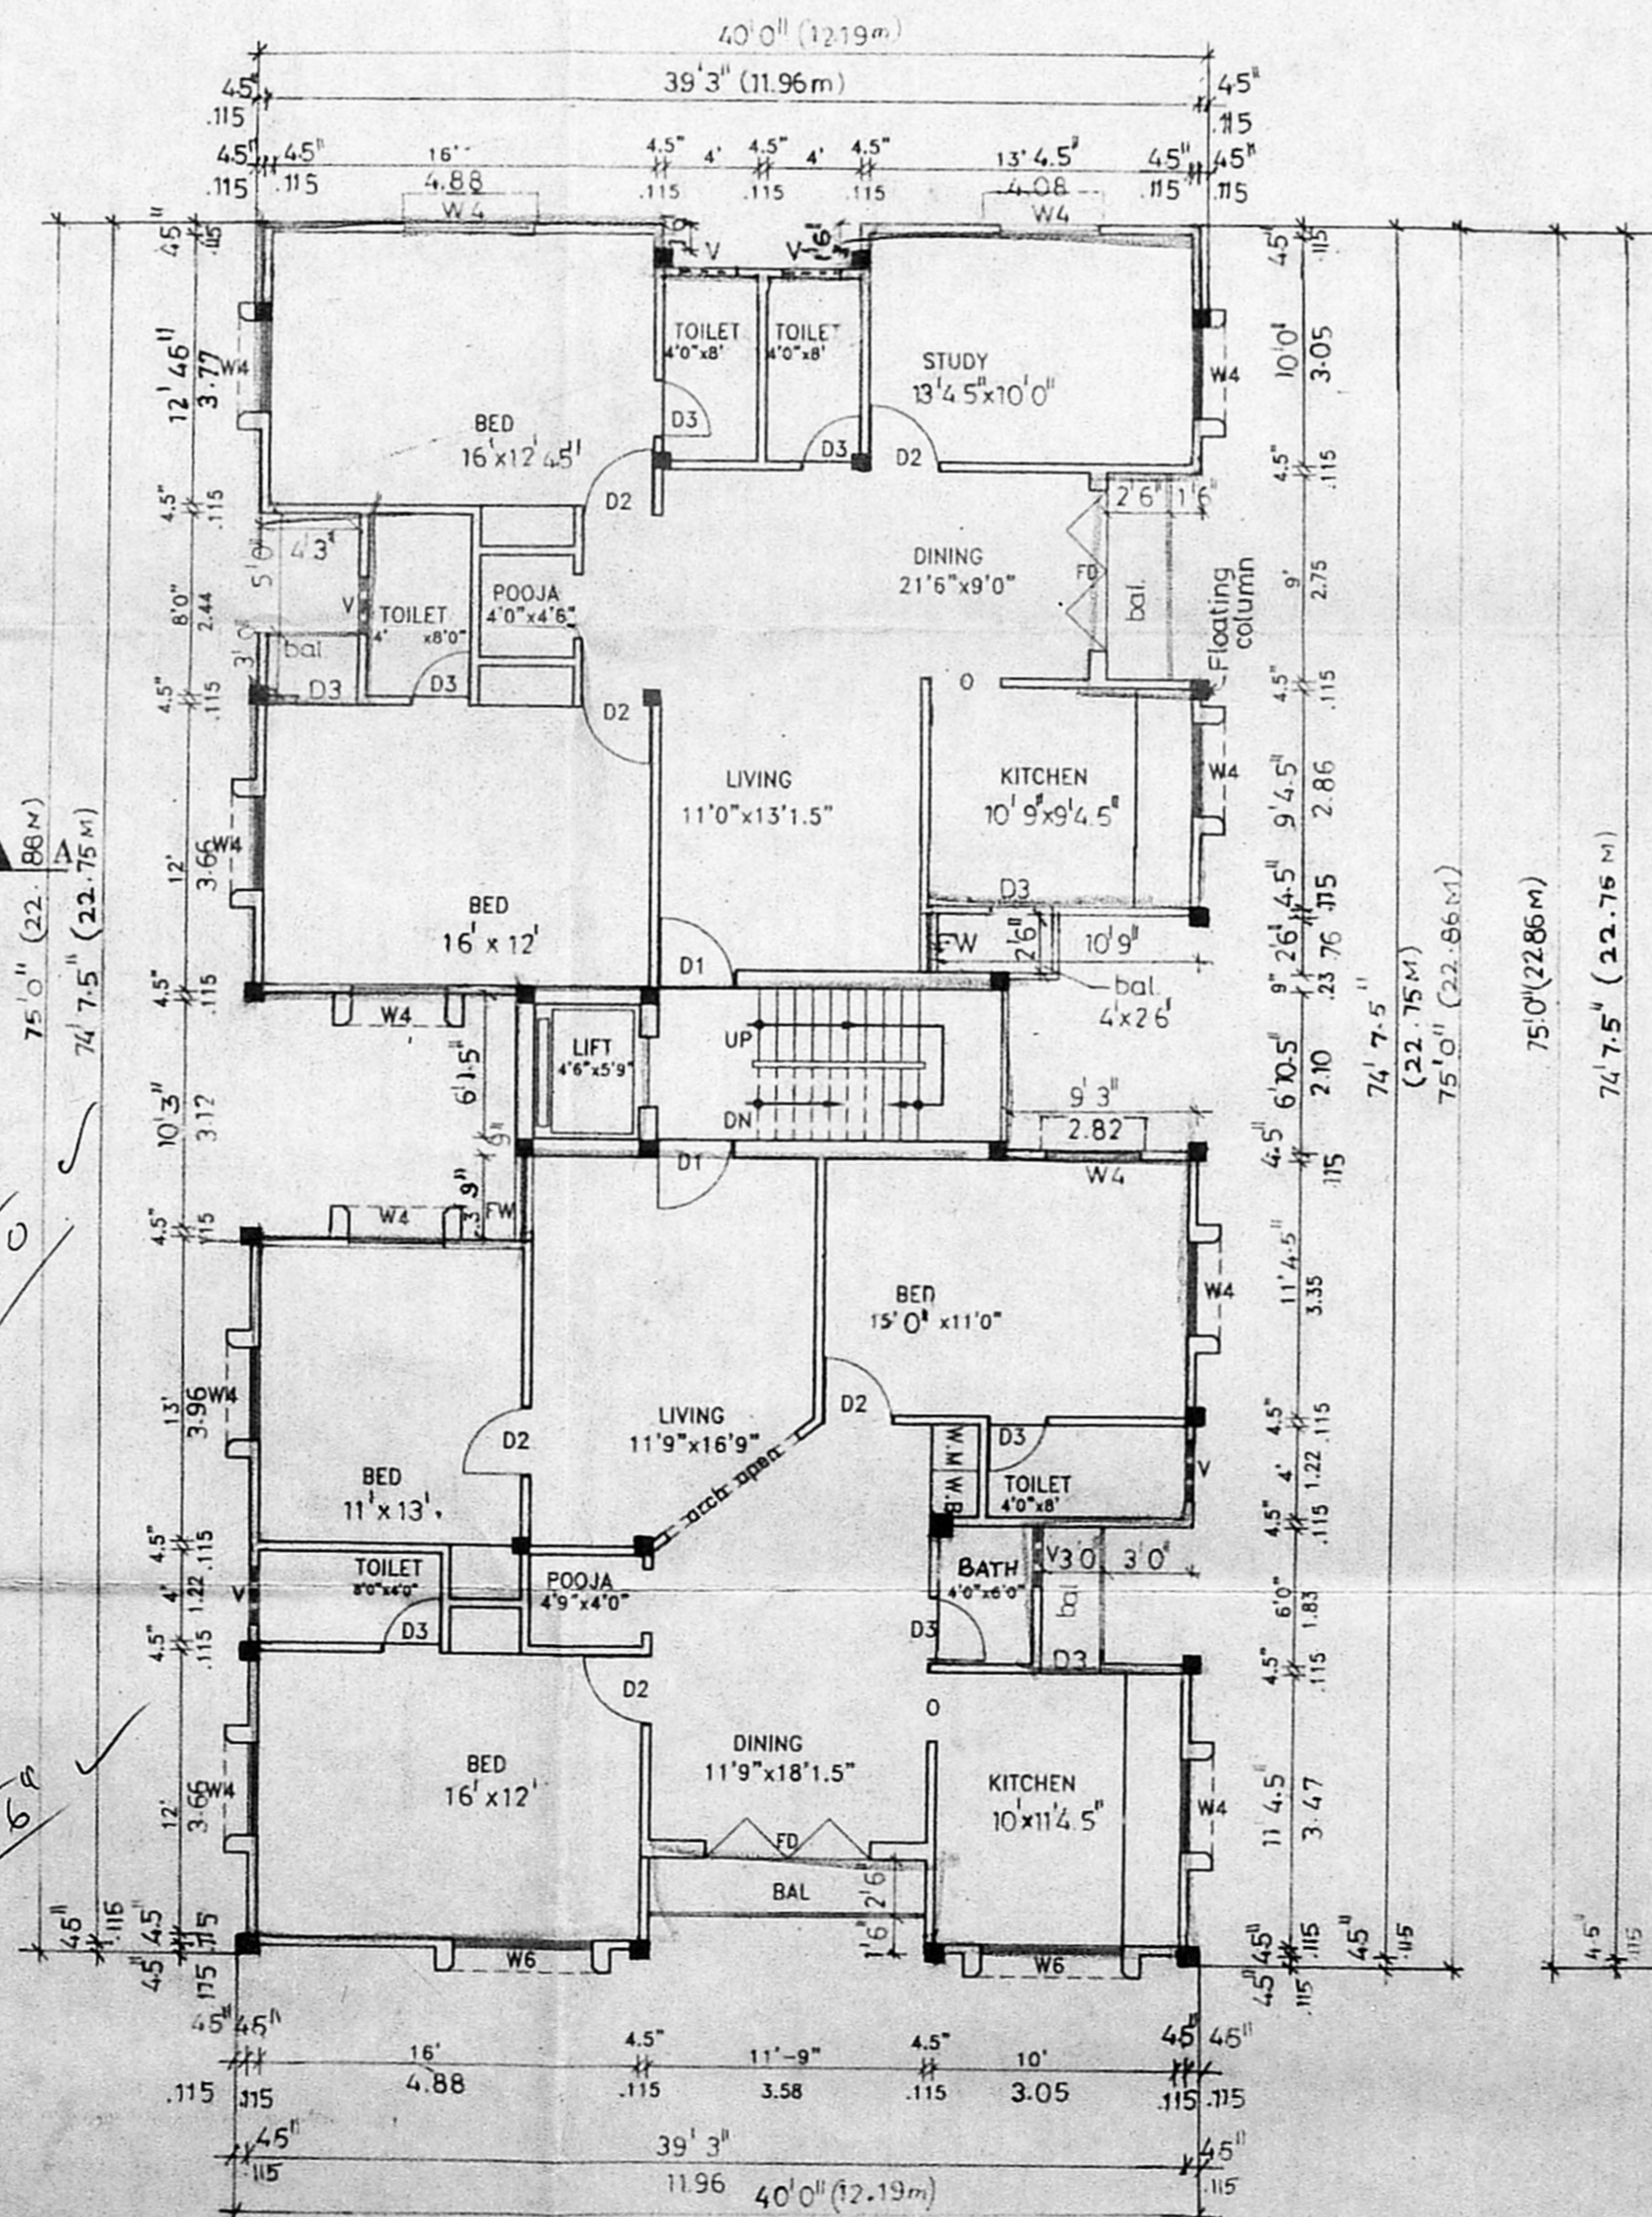

TYPICAL FIRST, SECOND, THIRD & FOURTH FLOOR PLANS

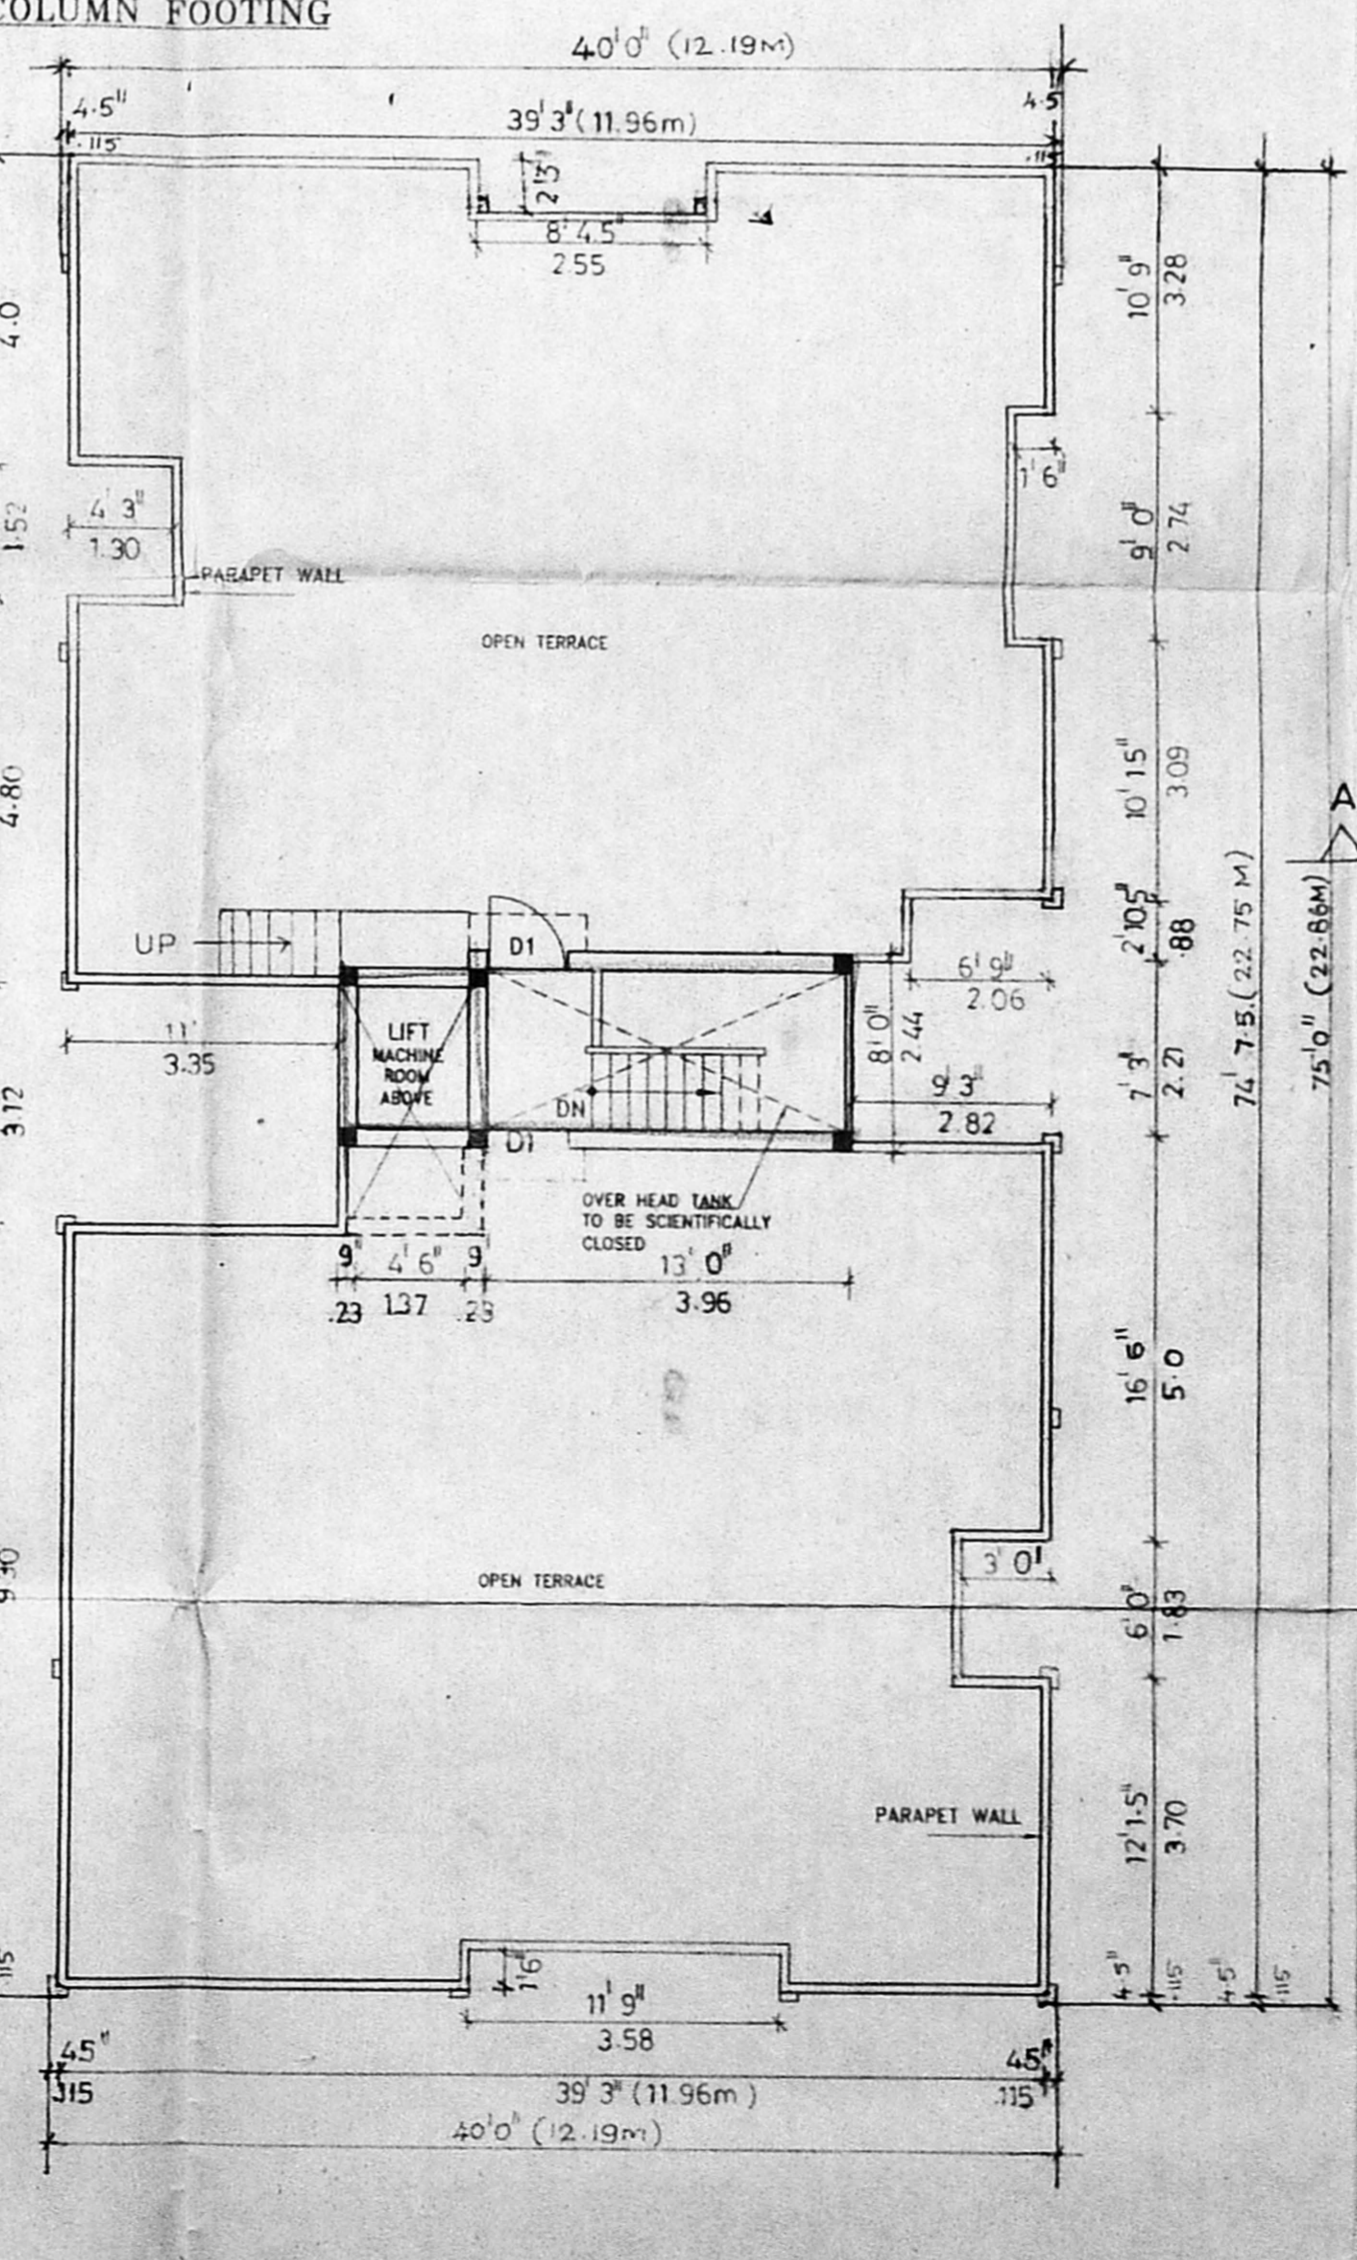

TERRACE FLOOR PLAN