



PP dt 22/2/2001

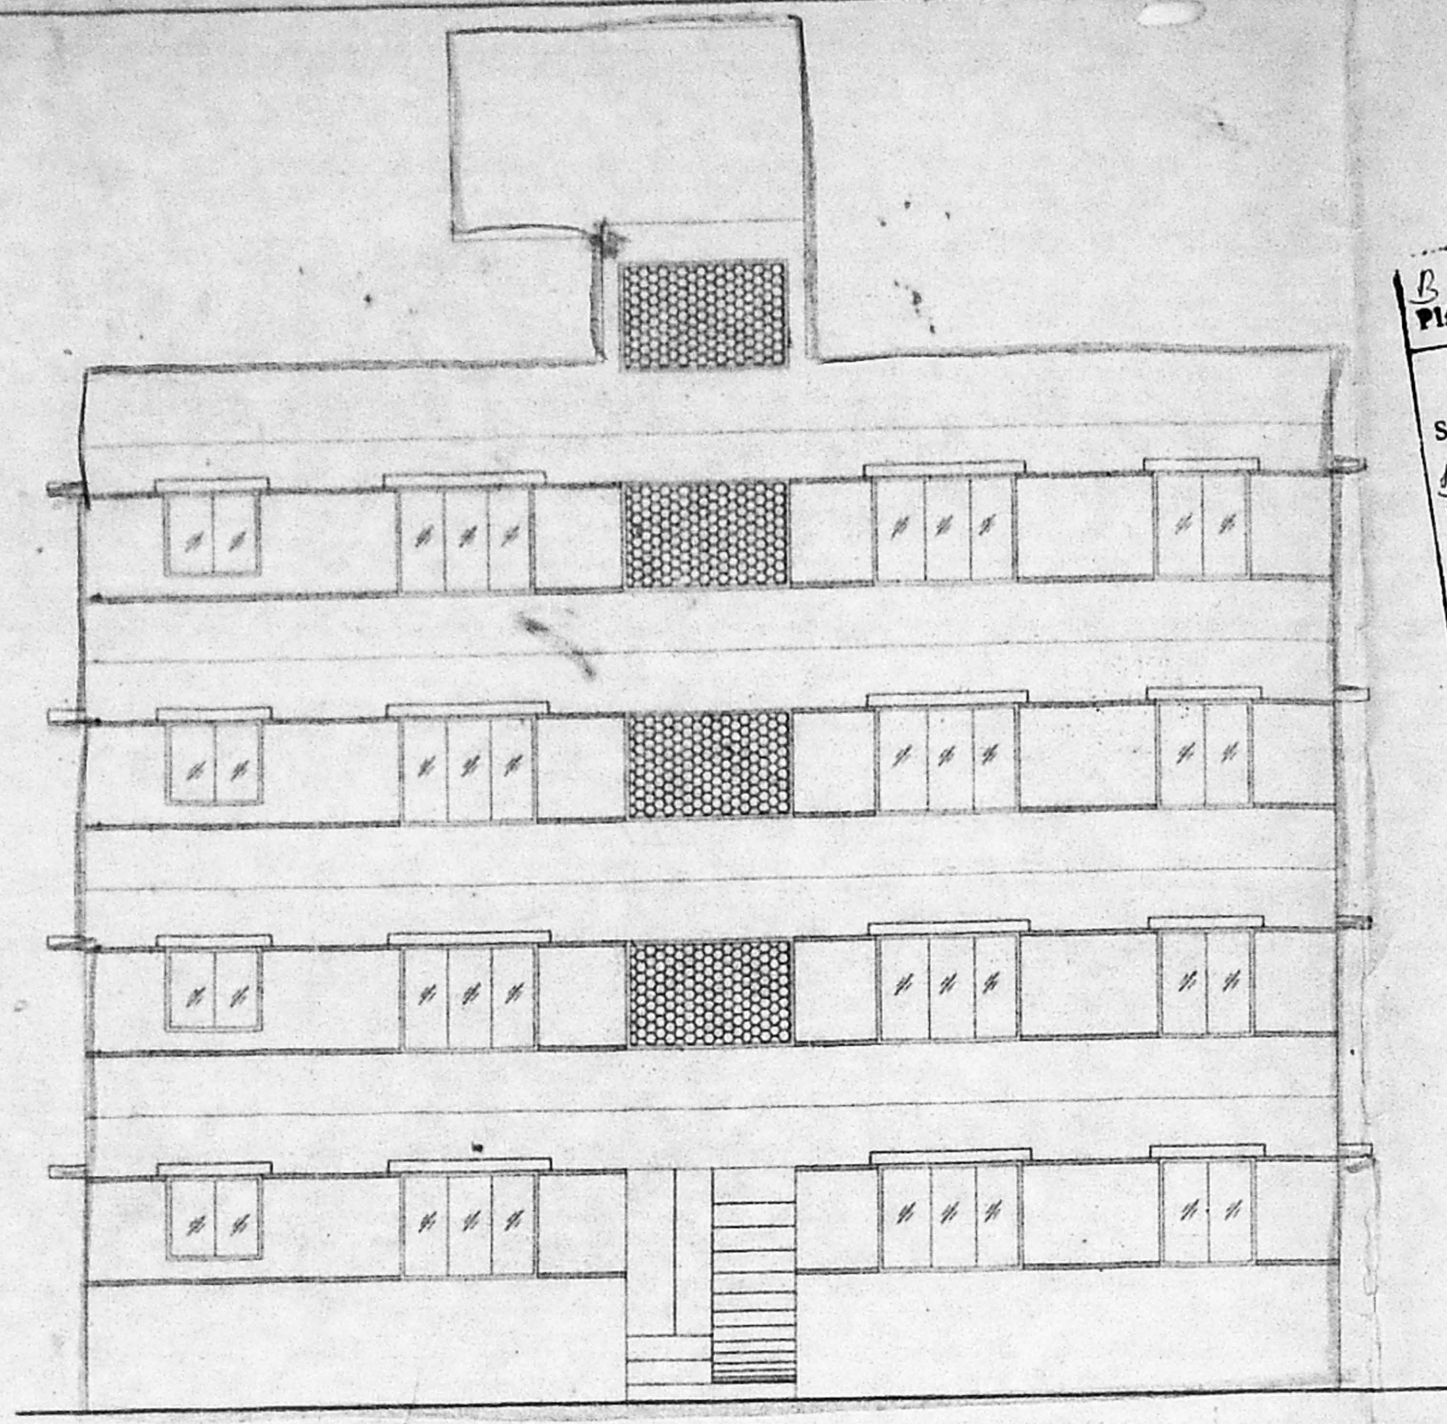


FRONT ELEVATION


B/spl. 666/183/2001  
 Planning Permit No. 54649/2001  
**APPROVED**  
 SUBJECT TO THE CONDITIONS IN THIS OFFICE  
 No. 54649/2001  
 FOR MEMBER SECRETARY  
 CHENNAI METROPOLITAN  
 DEVELOPMENT AUTHORITY  
 CHENNAI-600 008.

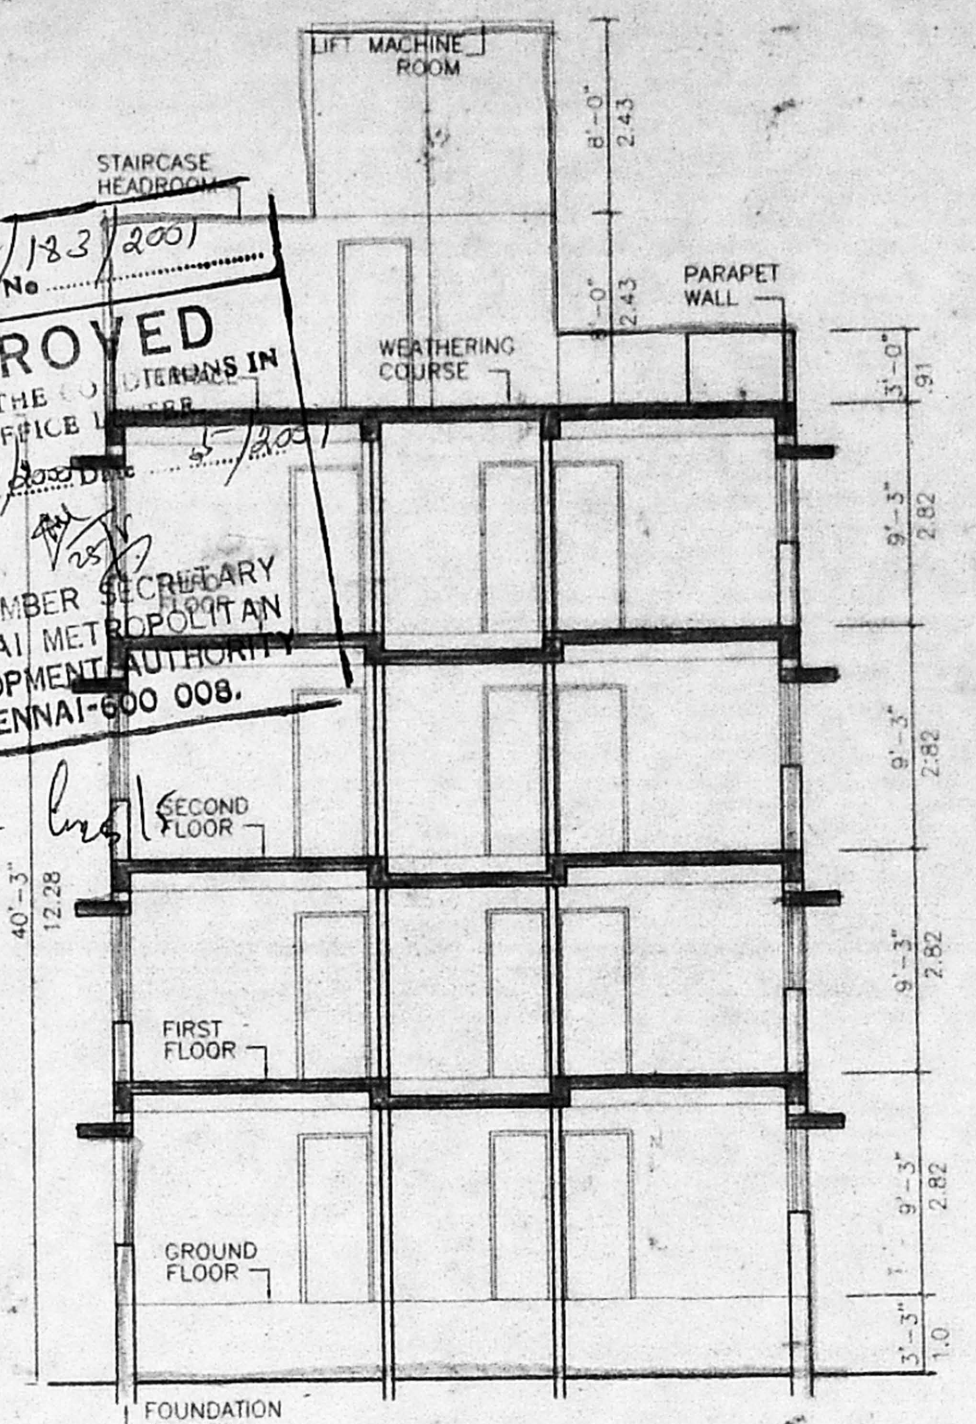


SECTION: X-X

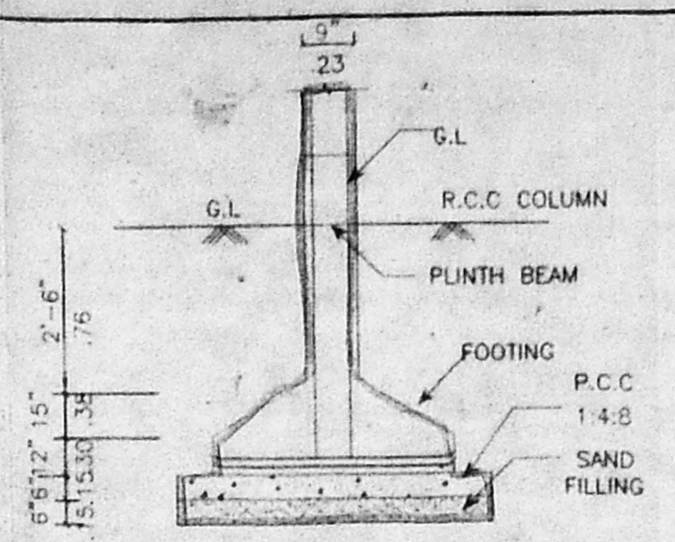


FOUNDATION DETAIL

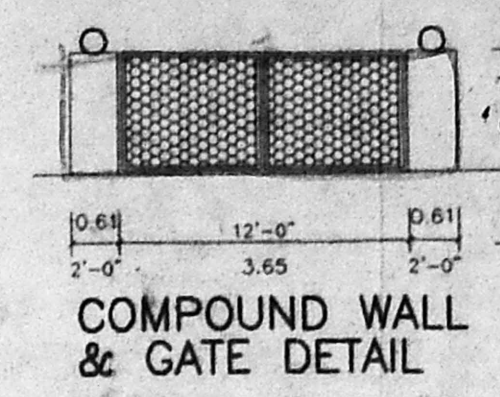


COMPOUND WALL & GATE DETAIL

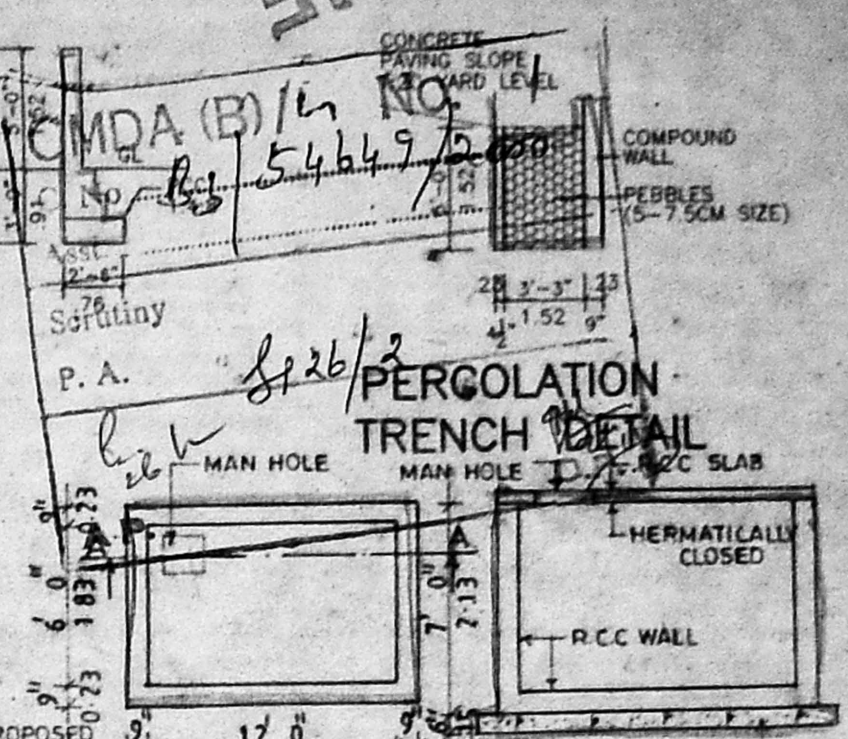

PERCOLATION TRENCH DETAIL

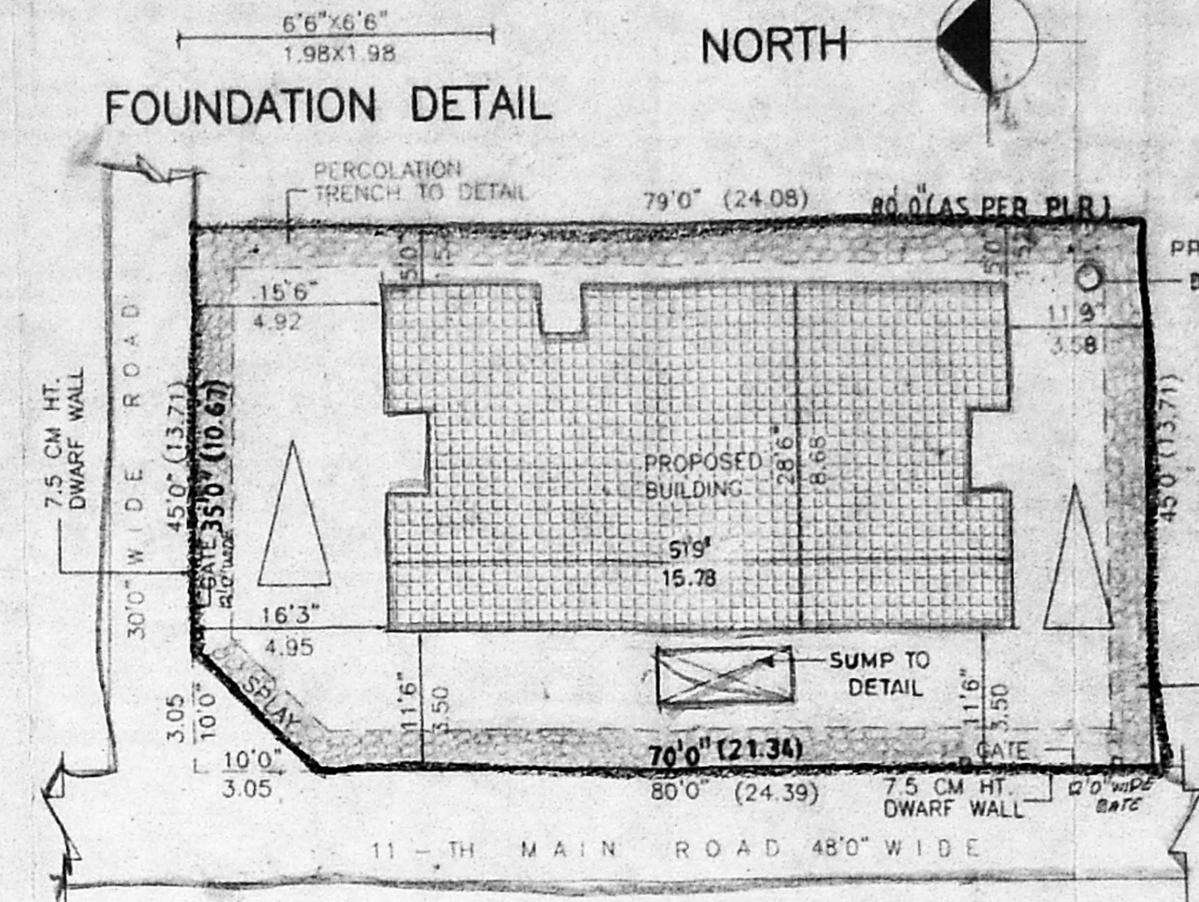


SITE PLAN (SCALE: 1"=16'0")

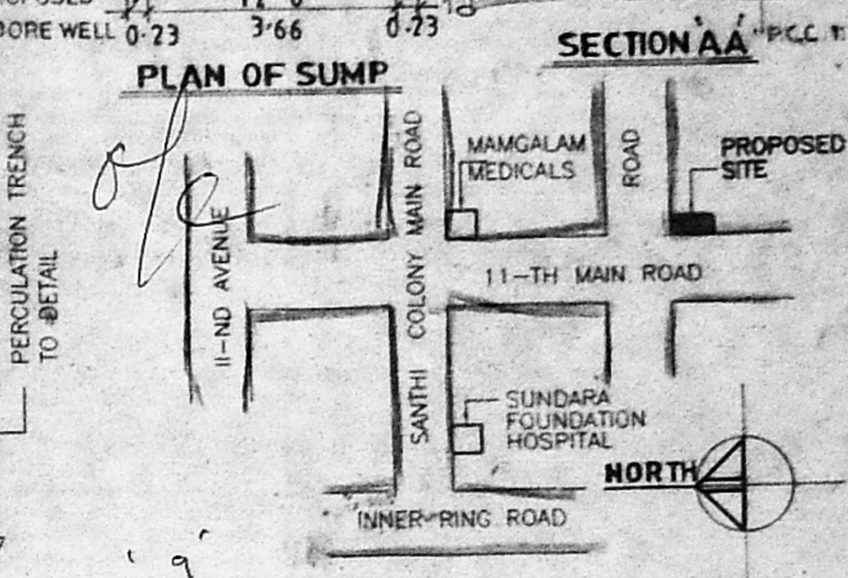


PLAN OF SUMP


KEY PLAN (SCALE: N.T.S.)

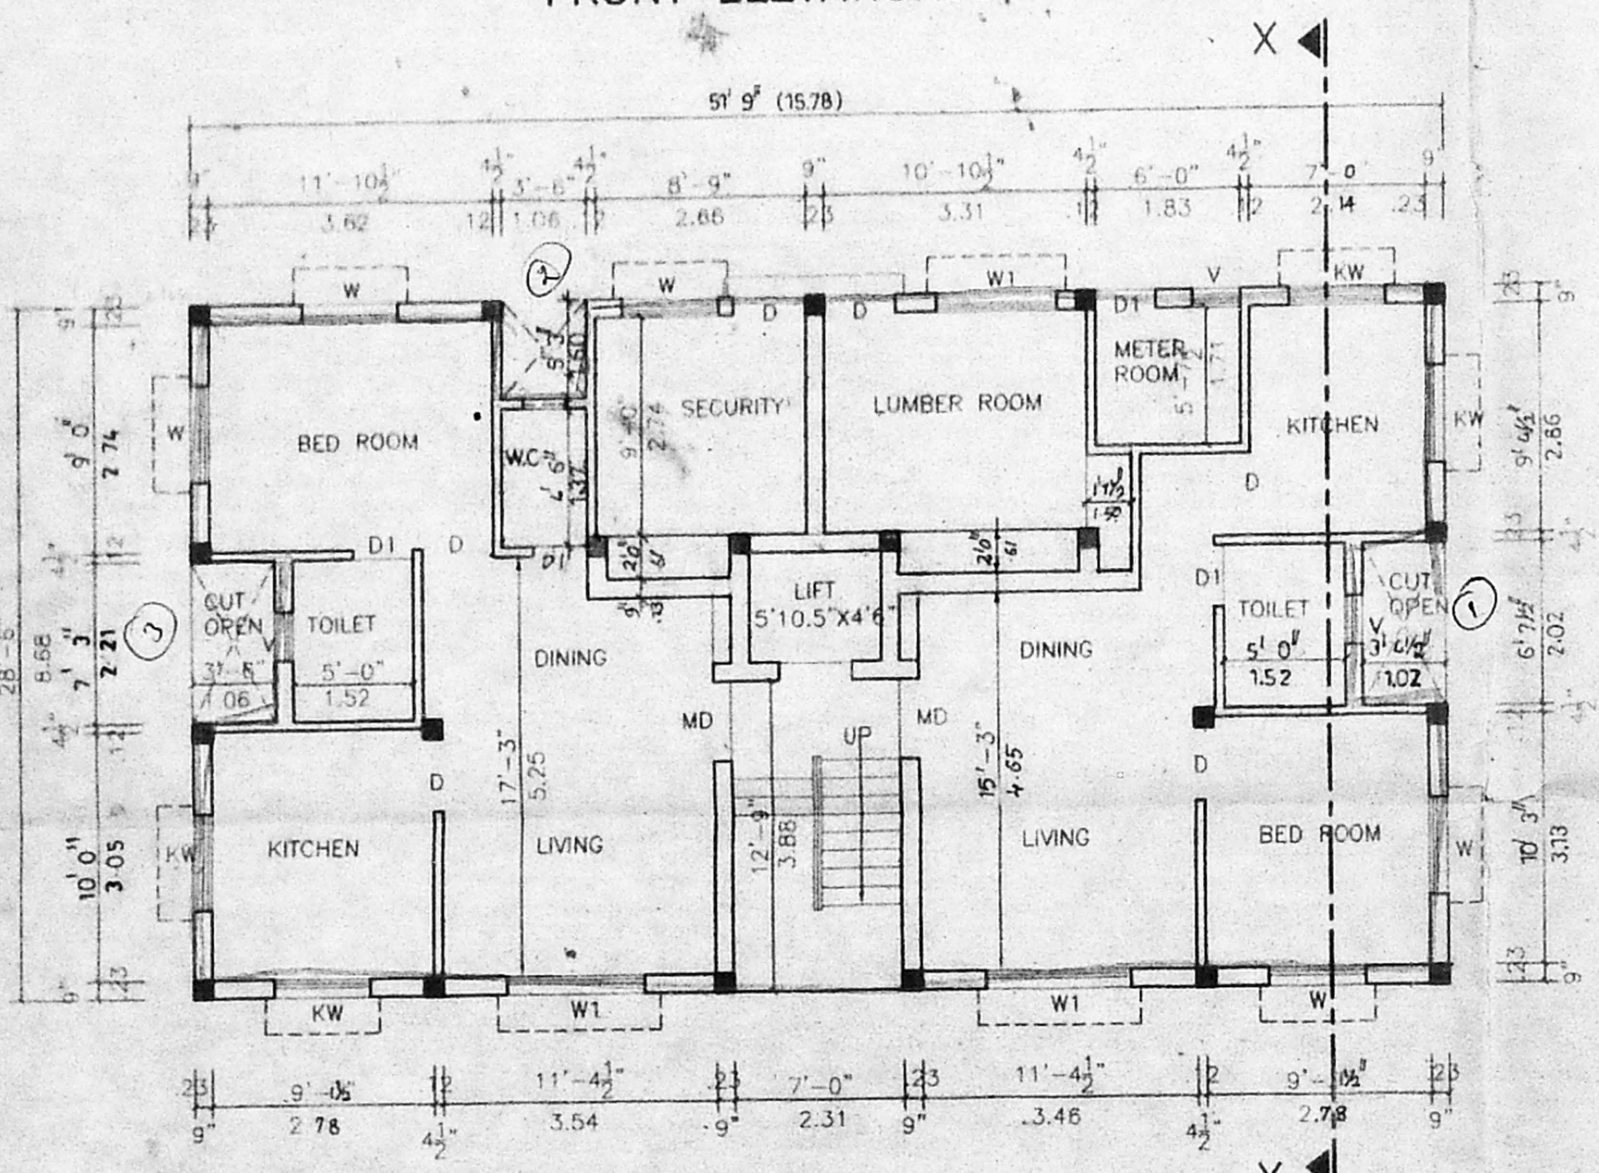

GROUND FLOOR PLAN

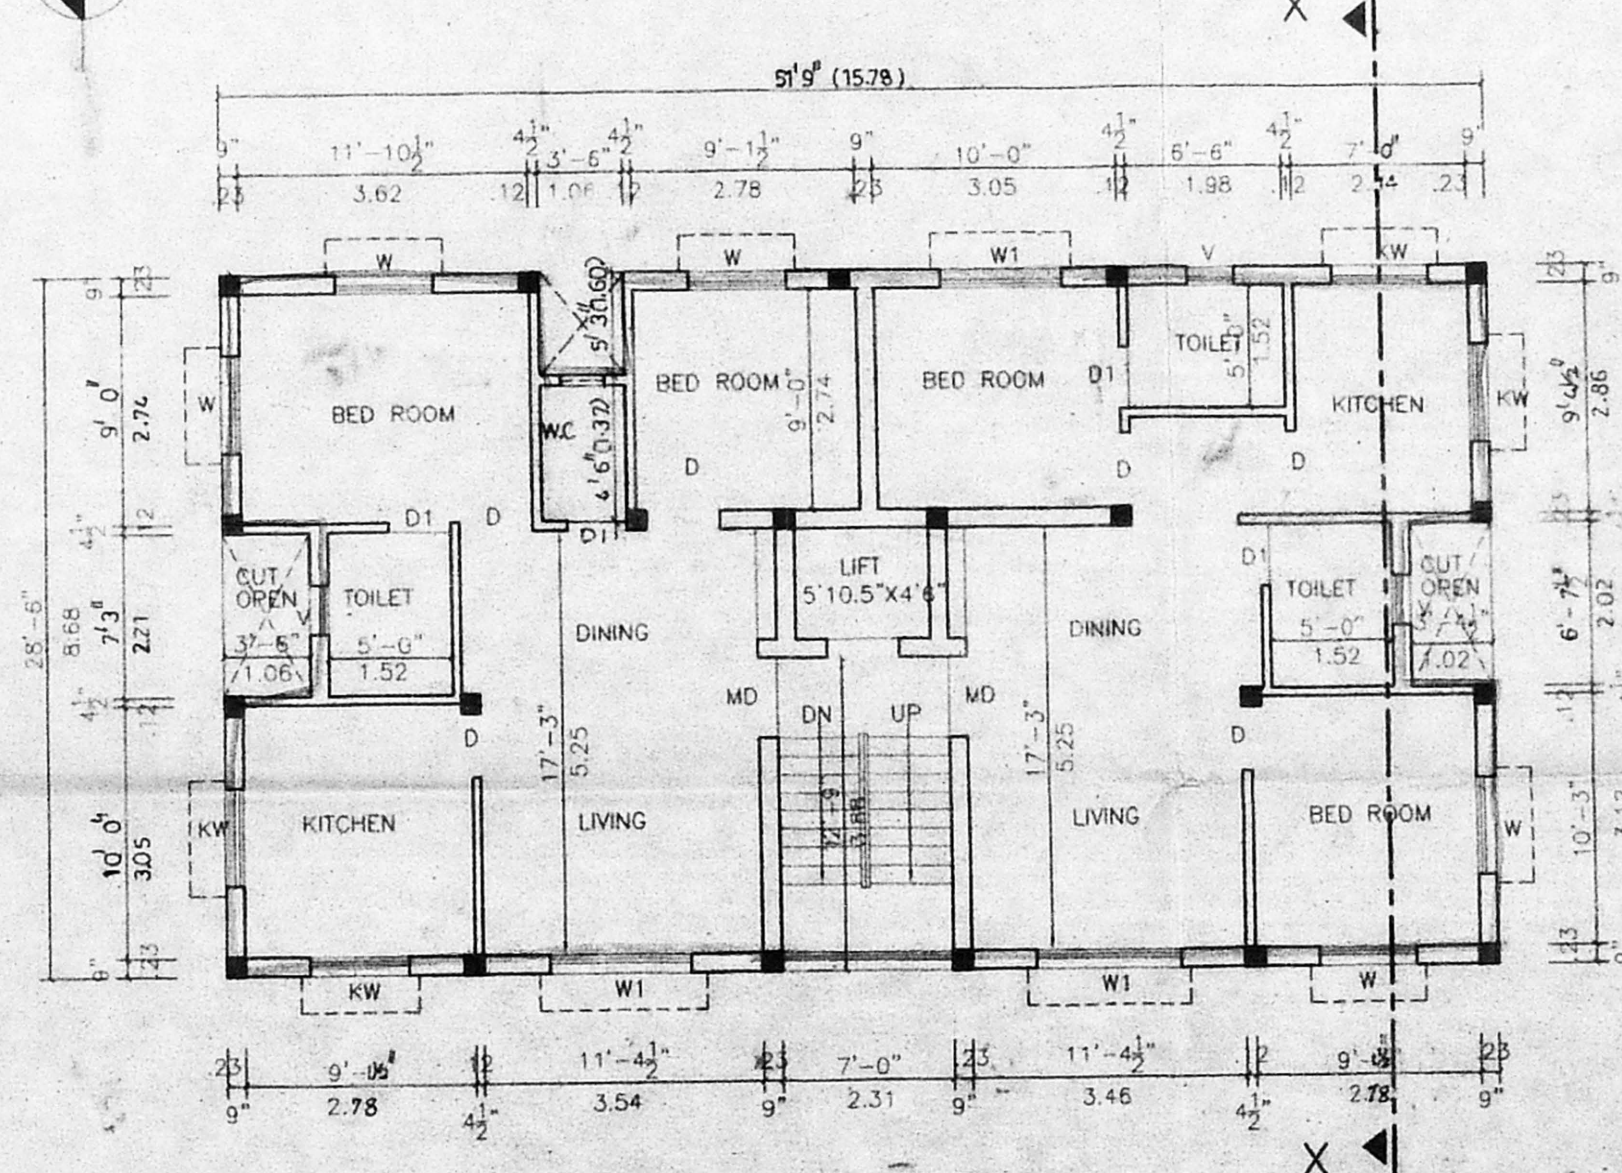

TYPICAL FLOOR PLAN (FIRST, SECOND & THIRD FLOORS)

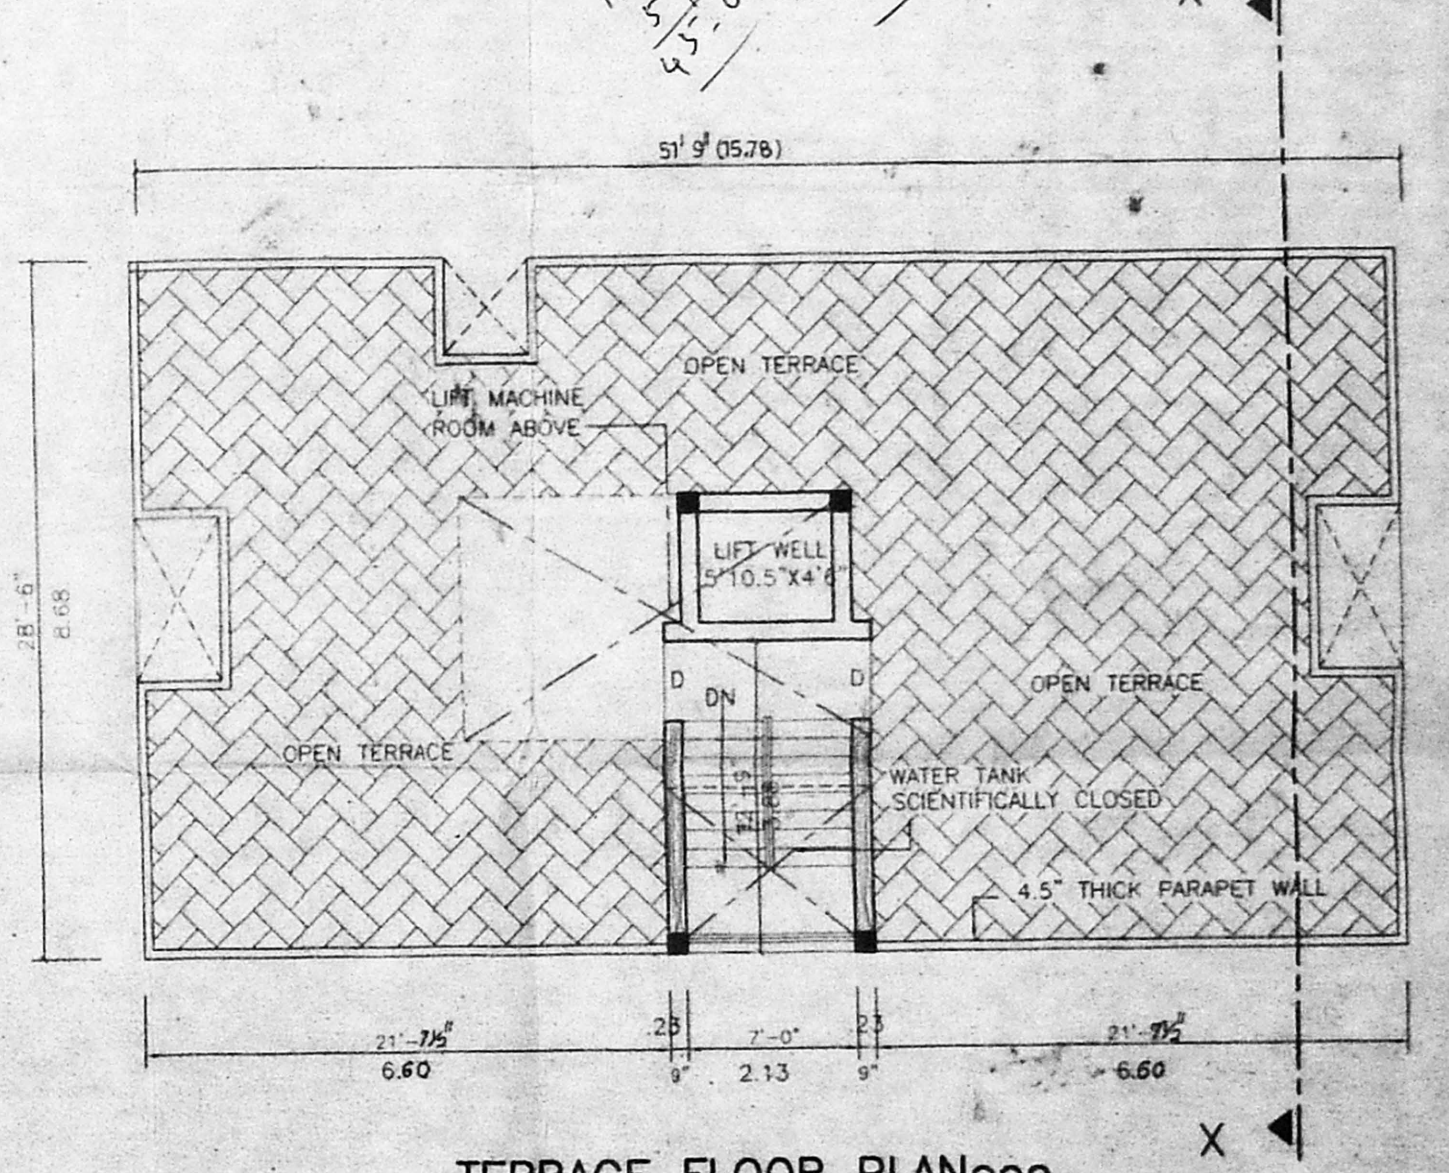

TERRACE FLOOR PLAN

PROPOSED RESIDENTIAL FLATS AT PLOT NO. 2887, AK-40, T.S.NO.37, BLOCK NO.9C, 11-TH MAIN ROAD, ANNA NAGAR, NADUVAKARAI VILLAGE, CHENNAI- 600 040.

FOR: Mr. SUBRAMANIAM

AREA DETAILS:

	SQ.FT	SQ.FT
PLOT EXTENT	3577.50	332.35
G.F. F.S.I. AREA	1118.17	10388
NON F.S.I. AREA	290.60	2694
FIRST FLOOR AREA	1408.77	130.87
SECOND FLOOR AREA	1408.77	130.87
THIRD FLOOR AREA	1408.77	130.87
TOTAL FLOOR AREA	5344.48	496.50
PLOT COVERAGE	39.43%	
F.S.I.	1.494 TIMES	

SPECIFICATIONS:

COLUMN FOOTING FOUNDATION LAID OVER THE SAND FILLING AND PCC 1:4:8 MAT. ALL COLUMNS ARE CONNECTED WITH PLINTH BEAMS AND ROOF BEAMS. PCC 1:4:8 LAID OVER THE SAND FILLING FOR MOSAIC FLOORING. BRICKWORK IN BASEMENT & SUPER-STRUCTURE WITH CM 1:6 MIX. RCC 1:2:4 MIXED LINTEL LAID OVER THE DOORS, WINDOWS & OPENINGS. ALL WALLS AND CEILINGS ARE PLASTERED WITH CM 1:5 MIX. JOINERIES ARE MADE IN STEEL OR FIRST CLASS TEAK WOOD. ROOF COVERED BY RCC 1:2:4 MIXED FLAT SLAB PARAPET WALL LAID ALL ROUND THE BUILDING. WEATHERING COURSE LAID IN PROPER MIX AND SLOPE WITH WATER PROOFING COMPOUND.

SCHEDULE OF JOINERY:

MD	MAIN DOOR	3'3"X7'0"	(1.0X2.13)
D	DOOR	3'0"X7'0"	(0.91X2.13)
D1	DOOR	2'6"X7'0"	(0.76X2.13)
W	WINDOW	4'0"X4'6"	(1.22X1.37)
W1	WINDOW	6'0"X4'6"	(1.83X1.37)
KW	WINDOW	4'0"X3'6"	(1.22X1.06)
V	VENTILATOR	2'0"X3'0"	(0.61X0.91)

COLOUR INDEX:

PROPOSED BUILDING	[Symbol]
SITE BOUNDARY LINE	[Symbol]
EXISTING ROAD	[Symbol]

SCALE: 1"=8'0"  
 DATE: 23.10.2000  
 REVISED: 09.11.2000  
 DRAWN: A.ARUMUGAM

OWNER: [Signature]

architects: K.R.ASSOCIATES, A-1, SRI VIDYA APARTMENTS, NO.9, BALAKRISHNA STREET, WEST MAMBALAM, CHENNAI - 600 033. PHONE : 4749614

LICENSED SURVEYOR: K. SELVAM, B.E., AMIE, C. Eng (I), A.I.V., Consulting Civil Engineer, Chartered Engineer, Approved Valuer & Licensed Surveyor, Class-I, Reg. No: 82, 2000-2001, Corporation of Chennai, No. 1/69, Mogappair East, CHENNAI - 600 050, Ph: 6560164