



ELEVATION

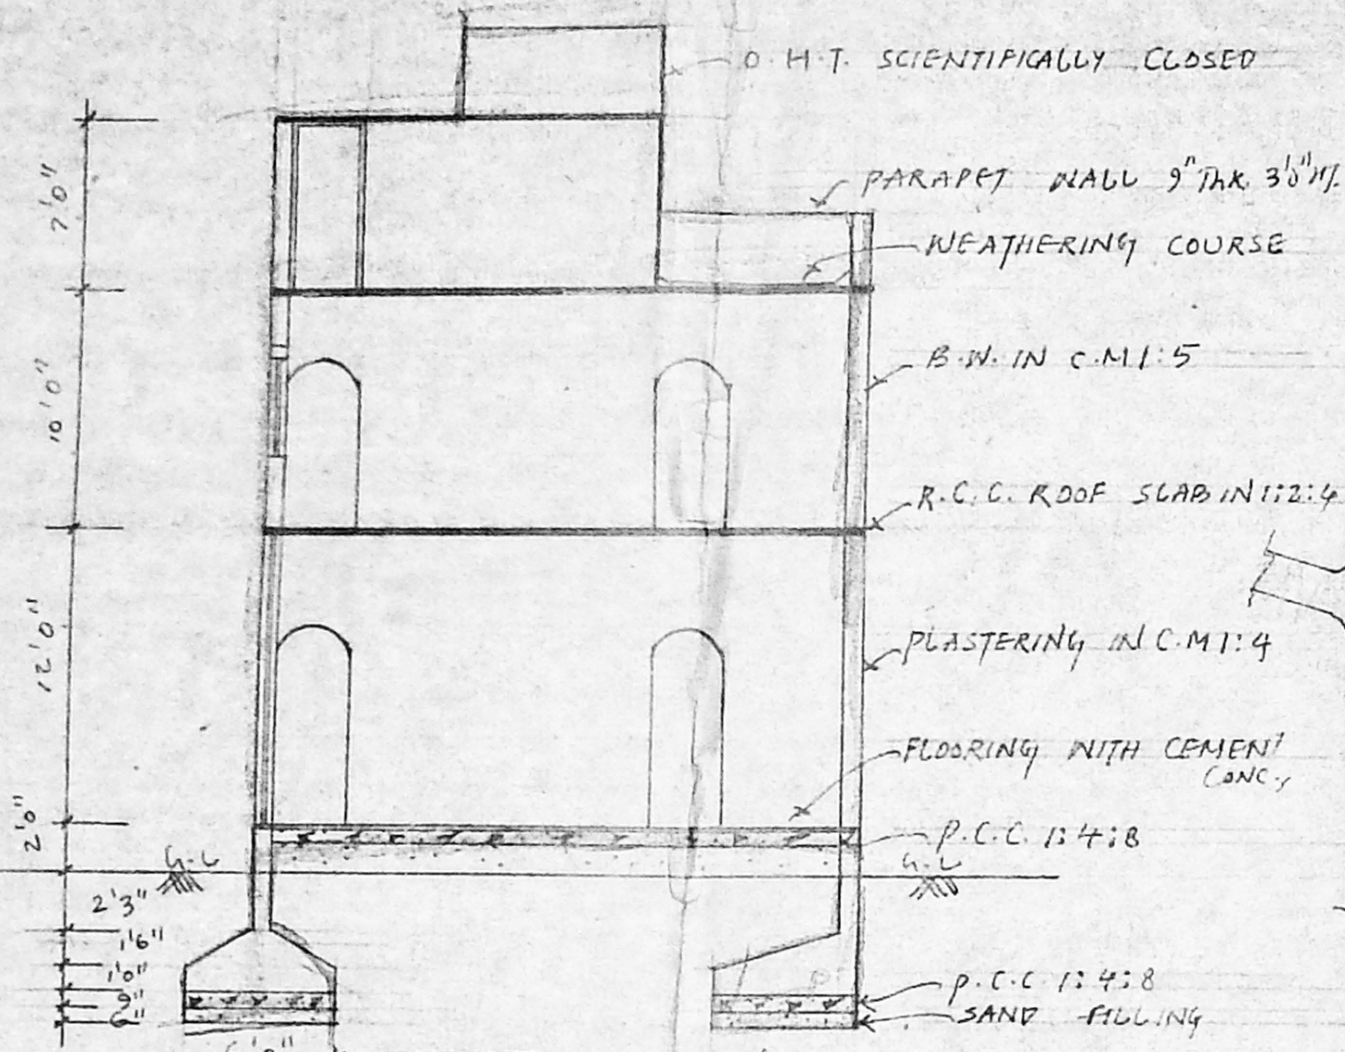


SECTION ON 'AA'

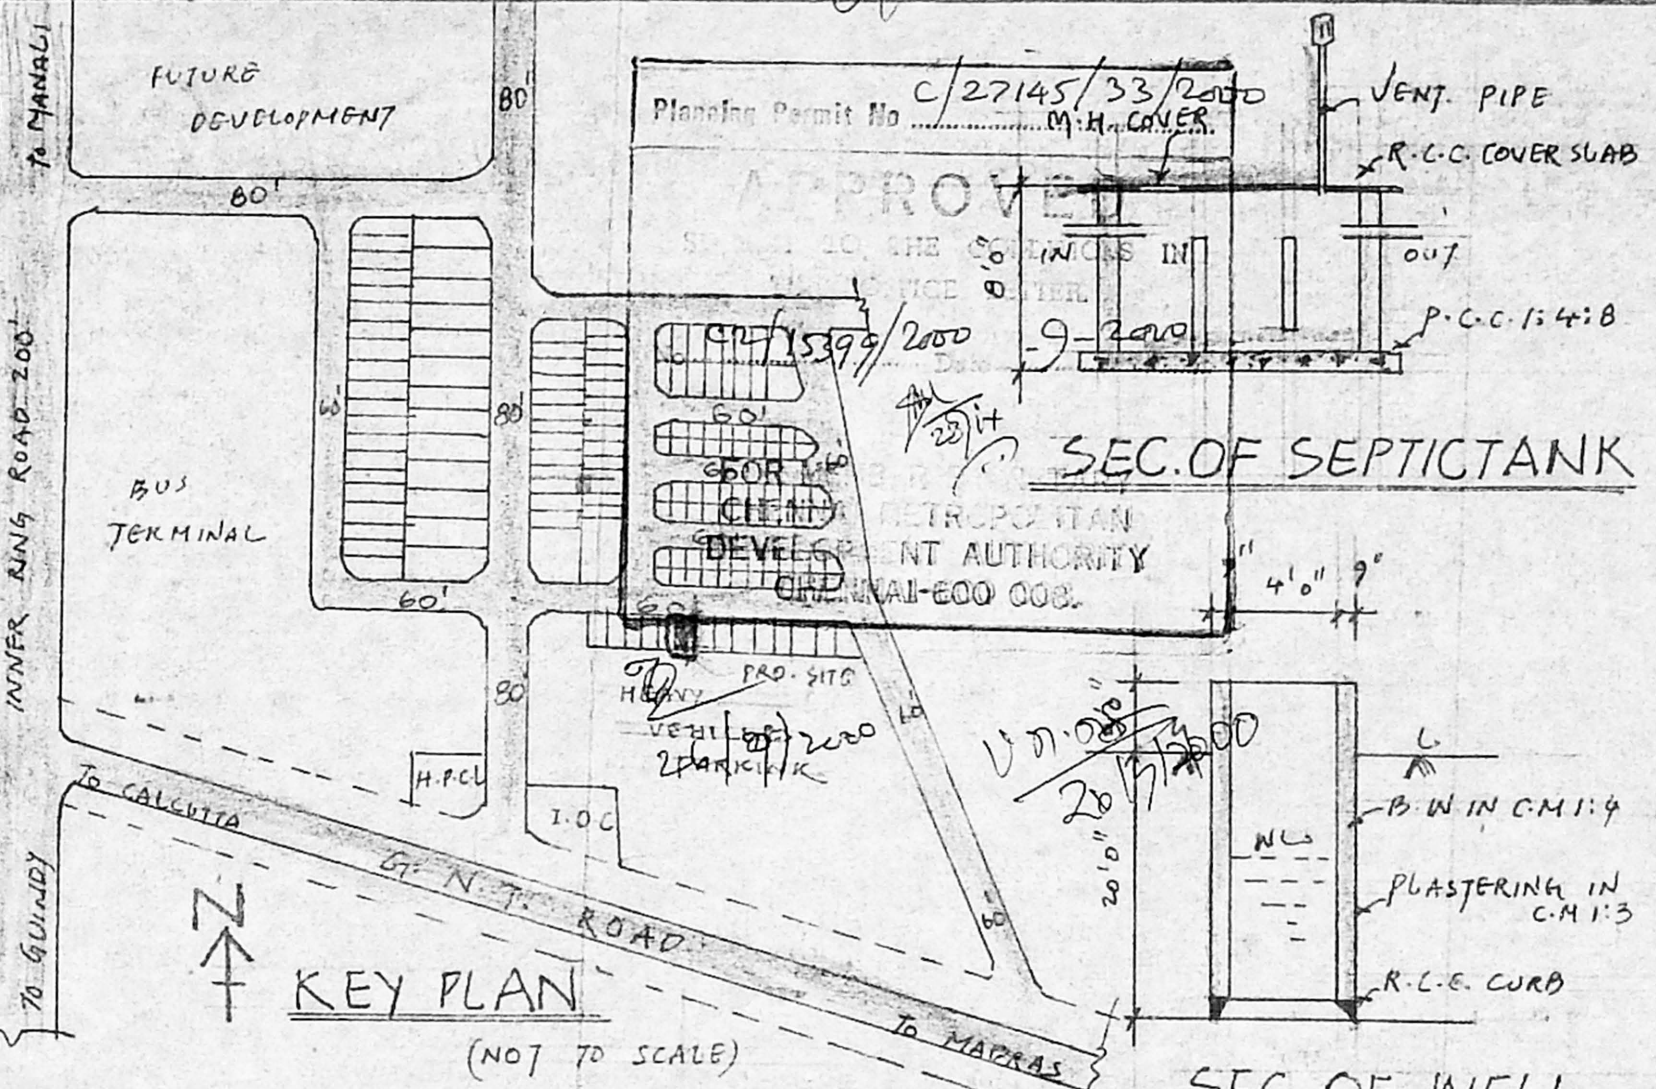


KEY PLAN


SECTION OF WELL

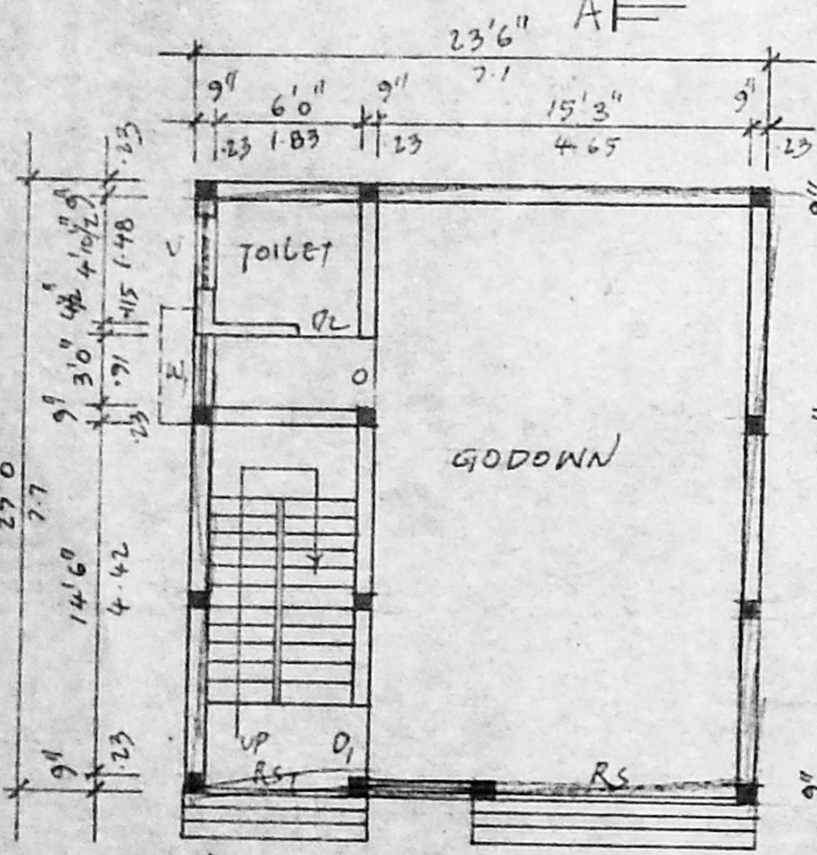


GROUND FLOOR PLAN

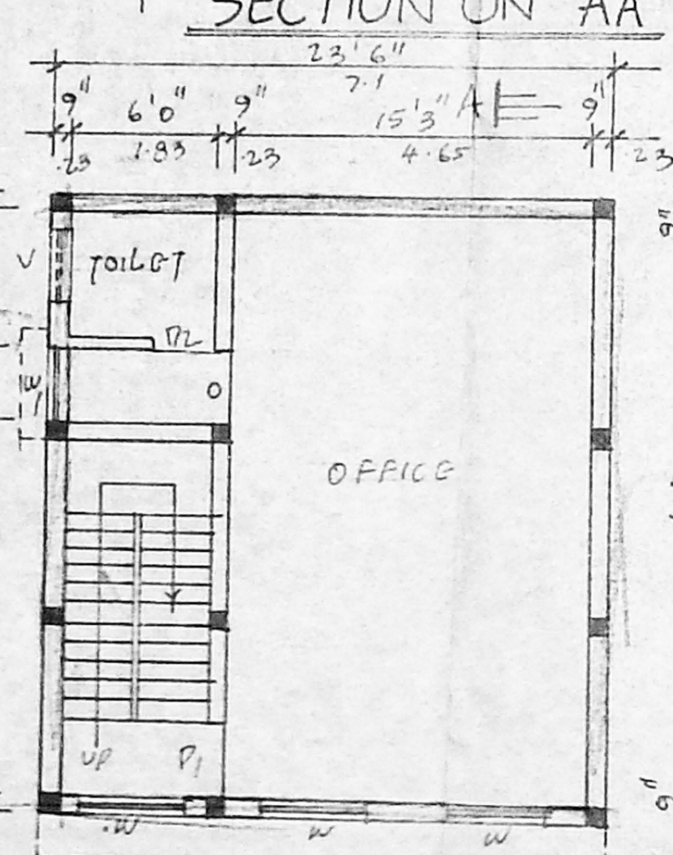

FIRST FLOOR PLAN

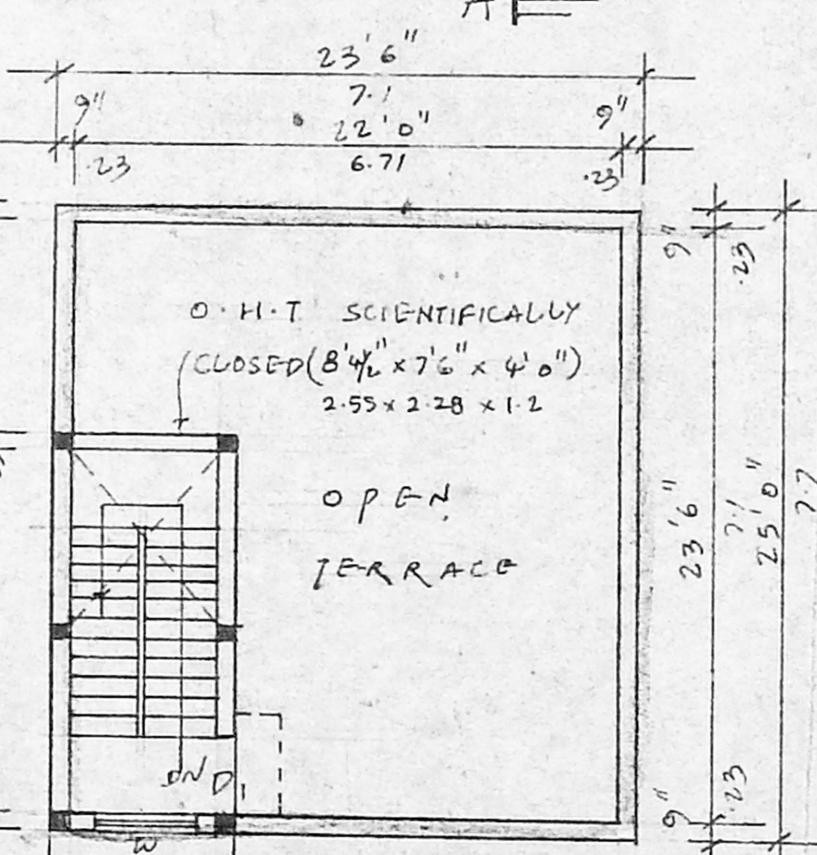

TERRACE FLOOR PLAN

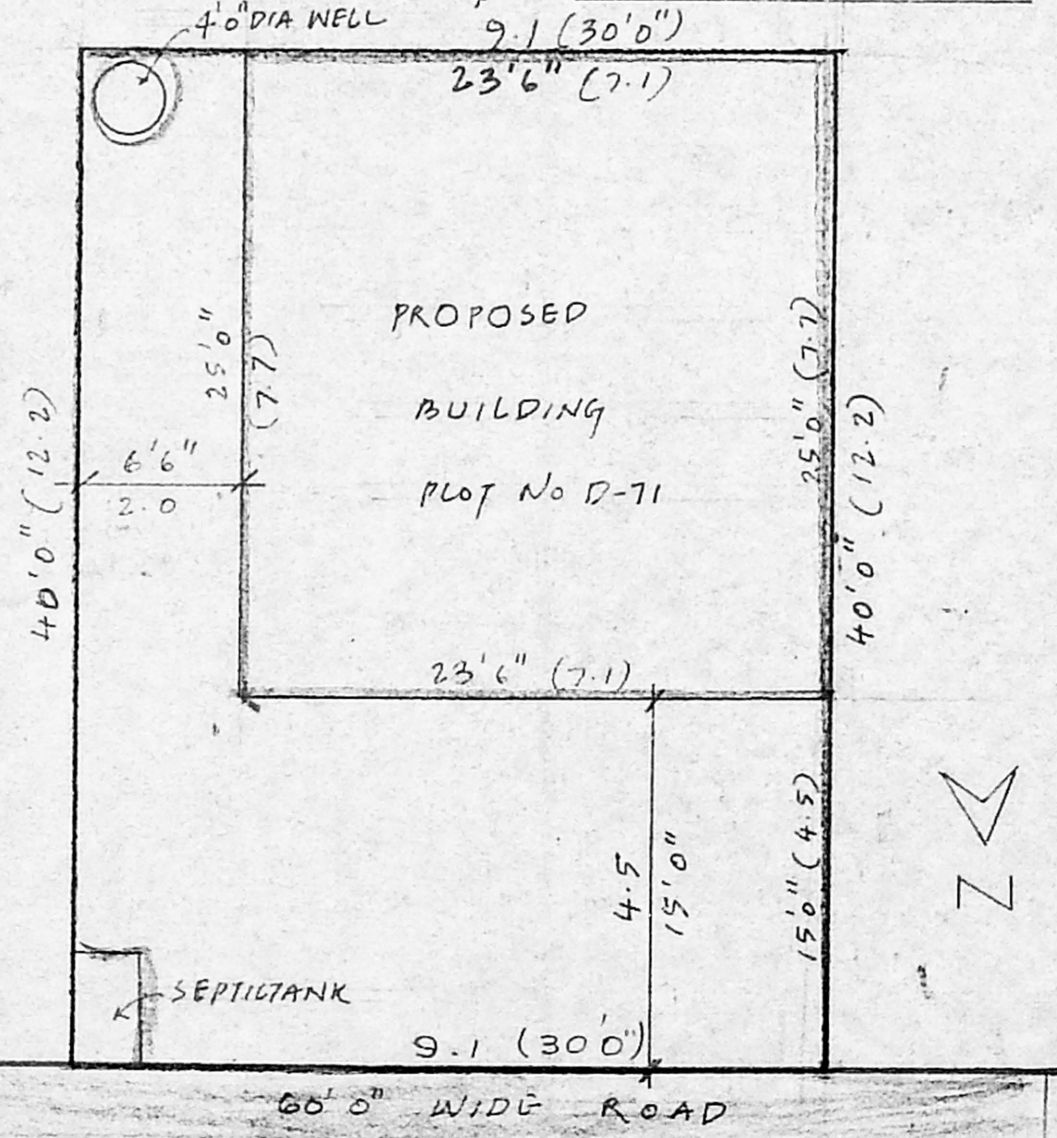

SITE PLAN

PLAN SHOWING THE PRO. OFFICE CUM GODOWN AT PLOT NO: D-71-S.No. 813 PART, BUS & TRUCK TERMINAL AT MADHAVARAM, MADHAVARAM VILLAGE. CHENNAI-600 060.

SCALE: 1" = 8'0" (1:100)

JOINERIES 02/15397/2000

R.S. ROLLING SHUTTER	12'0" x 12'0"
RS. ROLLING SHUTTER	10'0" x 8'0"
C.M.D.A. 0' / P.P. 10' x 8'0"	
D1. DOOR C.No.	3'0" x 7'0"
D2. DOOR Asst.	2'6" x 7'0"
W. WINDOW	4'0" x 4'6"
V. VENTILATOR	3'0" x 2'0"

AREA DETAILS

PLOT EXTENT	: 12,00.00 SFT	111.02 m <sup>2</sup>
GROUND FLOOR	: 587.50 "	54.60 "
FIRST FLOOR	: 587.50 "	54.60 D.P.
TOTAL FLOOR	: 1175.00 "	119.20 "
F.S.I. : 0.98	COVERAGE : 49%	

LEGEND

PROPOSED BUILDING	
ROAD	
BOUNDARY	

OWNER SIGNATURE

K. SELVAN, B.E., AMIE, C. Eng (I) A.I.E.E.  
 Consulting Civil Engineer, Chartered Engineer  
 Approved Valuer & Licensed Surveyor  
 Class-I. Reg. No: 82/2000-20001  
 Corporation of Chennai.  
 No. 1/69, Madhavaram East,  
 CHENNAI-600 050.  
 Ph: 6530164

LICENCED SURVEYOR