



FRONT ELEVATION

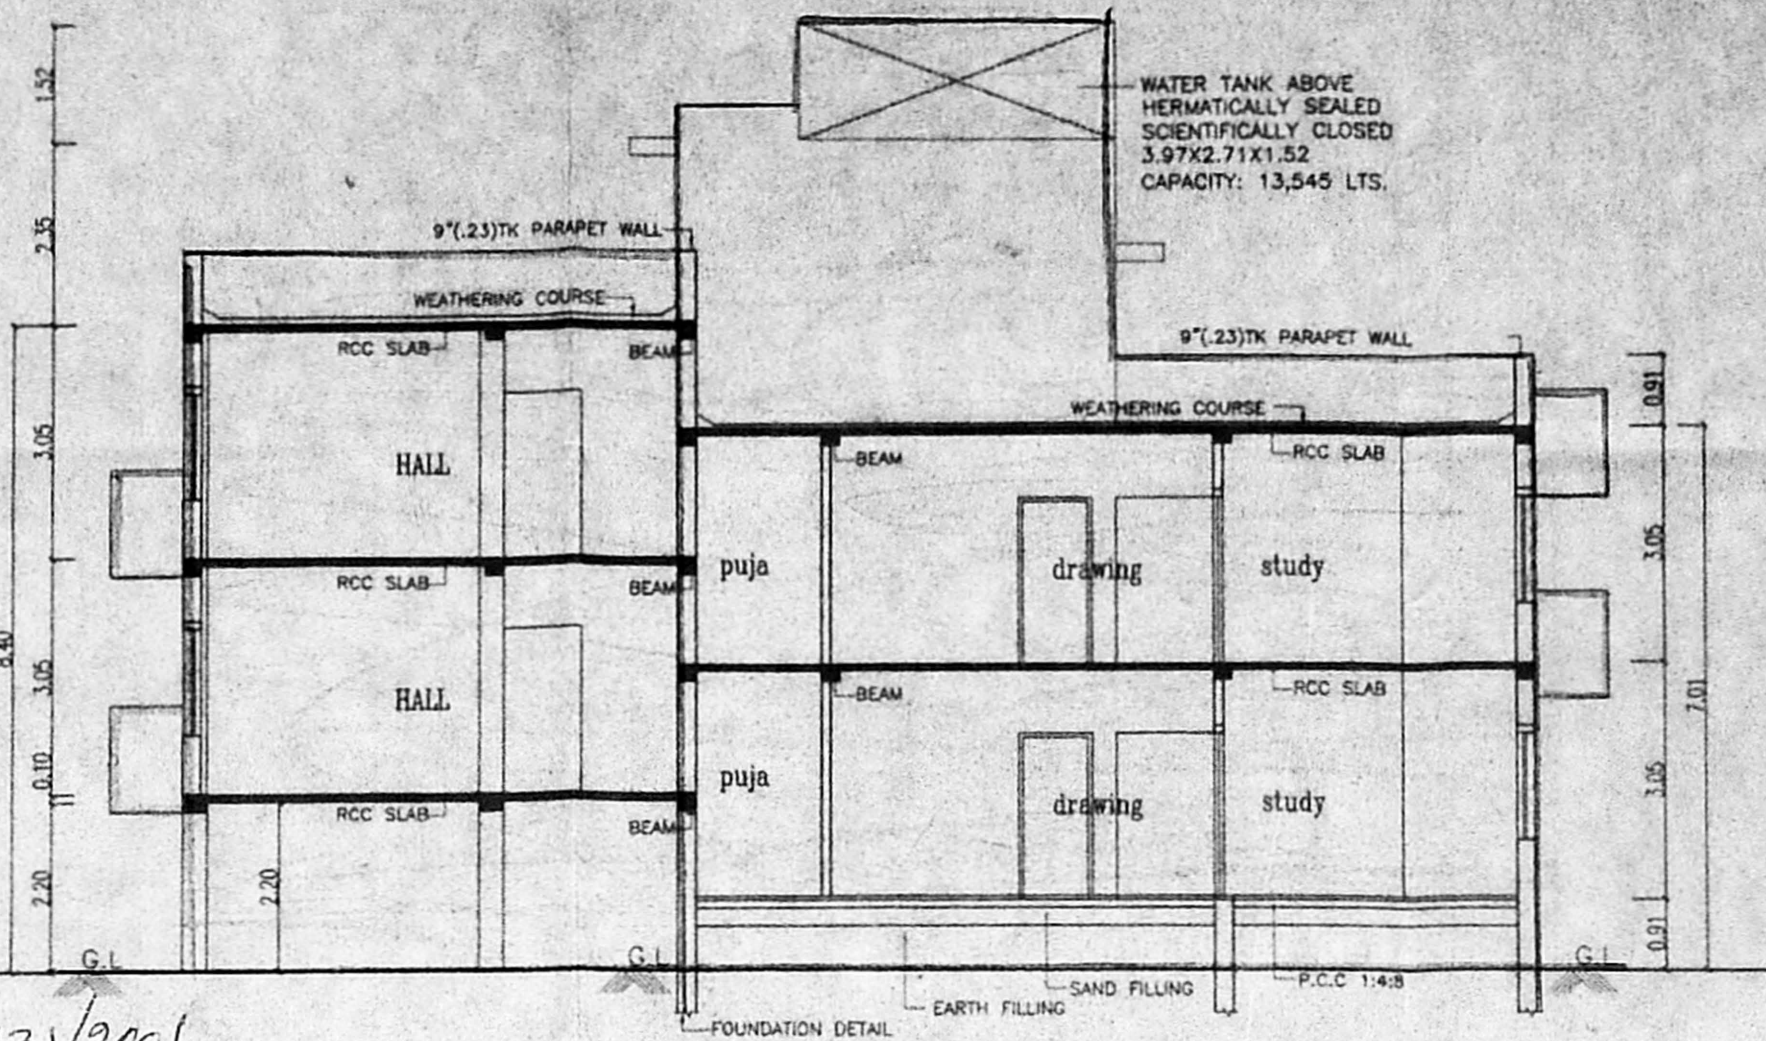

SECTION-XX

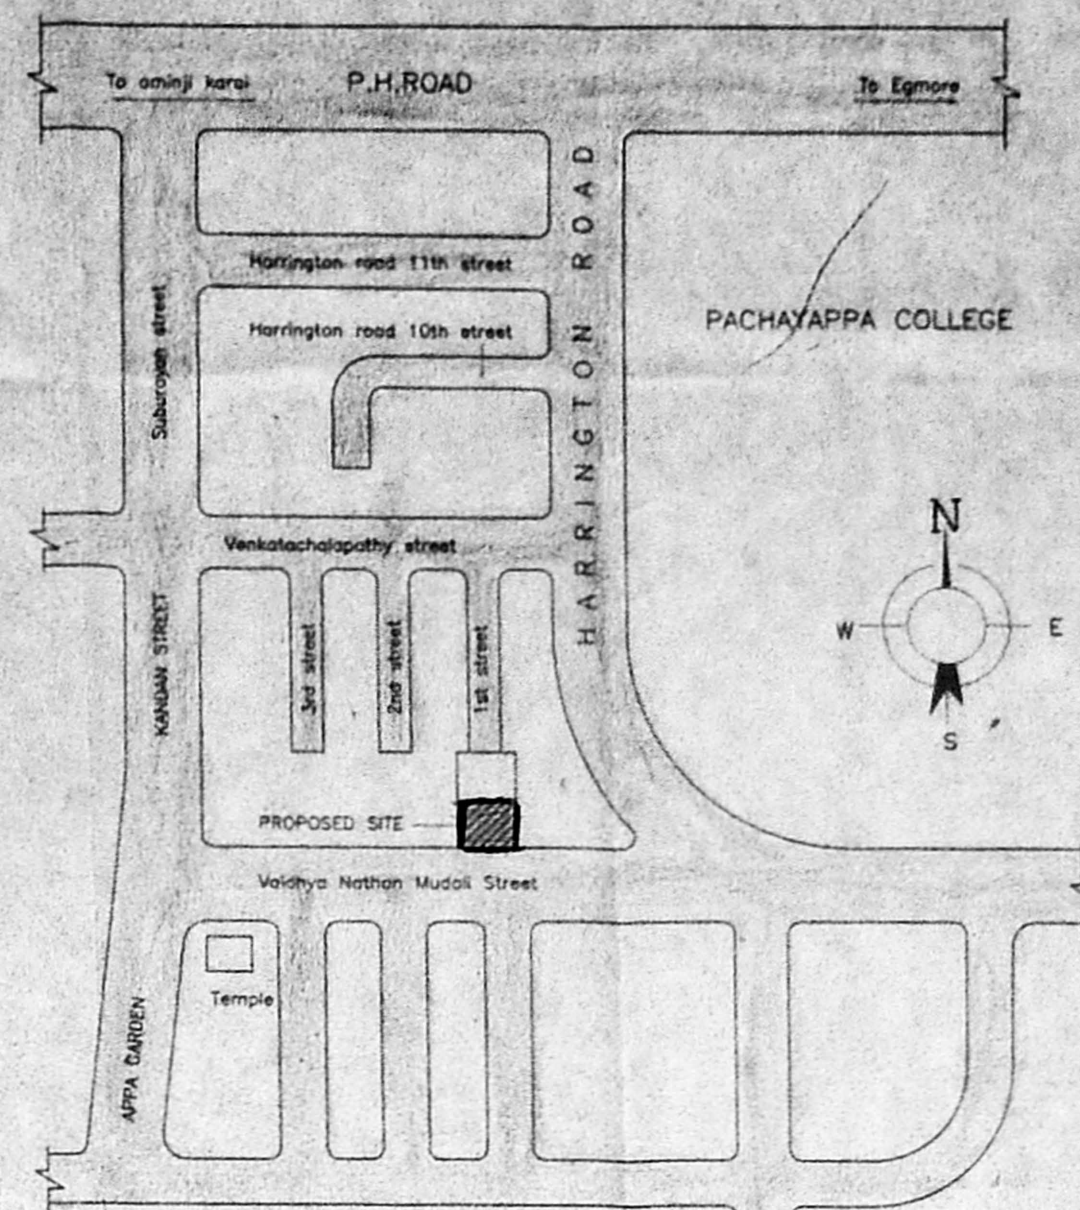

KEY PLAN (NOT TO SCALE)

SCHEDULE OF JOINERY:

TYPE	DESCRIPTION	SIZE
D1	DOOR	2'6"X7'0" (0.76X2.13)
D2	DOOR	3'0"X7'0" (0.91X2.13)
D3	ENTRANCE DOOR	3'6"X7'0" (1.06X2.13)
FW	FRENCH WINDOW	6'0"X6'0" (1.83X1.83)
O	OPEN	4'0"X7'0" (1.22X2.13)
W	WINDOW	5'0"X3'0" (1.52X0.91)
W1	WINDOW	4'0"X4'6" (1.22X1.37)
W2	WINDOW	6'0"X4'6" (1.83X1.37)
WA	WINDOW	3'0"X3'0" (0.91X0.91)
W3	WINDOW	3'0"X4'6" (0.91X1.37)
V	VENTILATOR	3'0"X2'6" (0.91X0.76)

- SPECIFICATION**
- R.C.C FRAMED STRUCTURE
 - BRICK WORK IN BASEMENT AND SUPER STRUCTURE IN C.M 1:5
 - WALLS ARE PLASTERED BY CEMENT MORTAR 1:3
 - WALLS ARE PAINTED BY CEMENT PAINT.
 - UNTEL OVER OPENING.
 - JOINERY WORK IN TEAK WOOD.
 - ROOF COVERED BY RCC SLAB.
 - ALL RCC WORK IN C.C 1:2:4
 - WEATHERING COURSE LAID OVER RCC SLAB WITH PROPER SLOPE
 - MOSAIC FLOORING

AREA STATEMENT:

DESCRIPTION	AREA
PLOT AREA	338.96 sqm
GROUND FLOOR	132.39sqm
FIRST FLOOR	215.14sqm
SECOND FLOOR	79.99sqm
TOTAL	427.52sqm
STILT PARKING	72.54sqm
HEAD ROOM	15.59sqm
FSI PROVIDED	1.26 TIMES
FSI PERMISSIBLE	1.5
PLOT COVERAGE	63.47%
PLOT COVERAGE	85%
CAR PARKING PROVIDED	4Nos

COLOUR INDEX:

PROPOSED	BOUNDARY
ROAD	SEWER LINE

STAIRCASE:

WIDTH OF THE STAIR	0.91M
TREAD OF THE STAIR	0.25M
RISER OF THE STAIR	0.17M

SCALE = 1:100 or 1"=8'0" DATE : 09-12-2000


PLAN SHOWING THE PROPOSED RESIDENTIAL BUILDING AT NO: 37, VAIDYA NATHA MUDALI STREET, CHETPET, CHENNAI - 600 031. R.S.NO-270/3, AND 270/4 BLOCK NO:17, EGMORE DIVISION, ZONE-V SUBDIVISION NO-37A

ARCHITECTS & ENGINEERS:
R.PRAVEEN B.E., INTEGRAL CONSTRUCTION ENGINEERS MADRAS PVT.LTD., AC-15, 11 AVENUE, ANNA NAGAR, MADRAS - 600 040.


OWNER:
[Signature]
[Signature]

LICENSED SURVEYOR
[Signature]
R. NAREN, B.E. CLASS I LICENSED SURVEYOR REG. No. 322, 1, Dr. MU. VA. STREET ARUMBAKKAM, CHENNAI-108


Planning Permit No. A/000645/13/2001
APPROVED
SUBJECT TO THE CONDITIONS IN THIS OFFICE LETTER.
No. A/10032/2001 (B.5.0) Date 18.5.01
O.P. [Signature] 18.5.01
FOR MEMBER SECRETARY CHENNAI METROPOLITAN DEVELOPMENT AUTHORITY CHENNAI - 600 008.

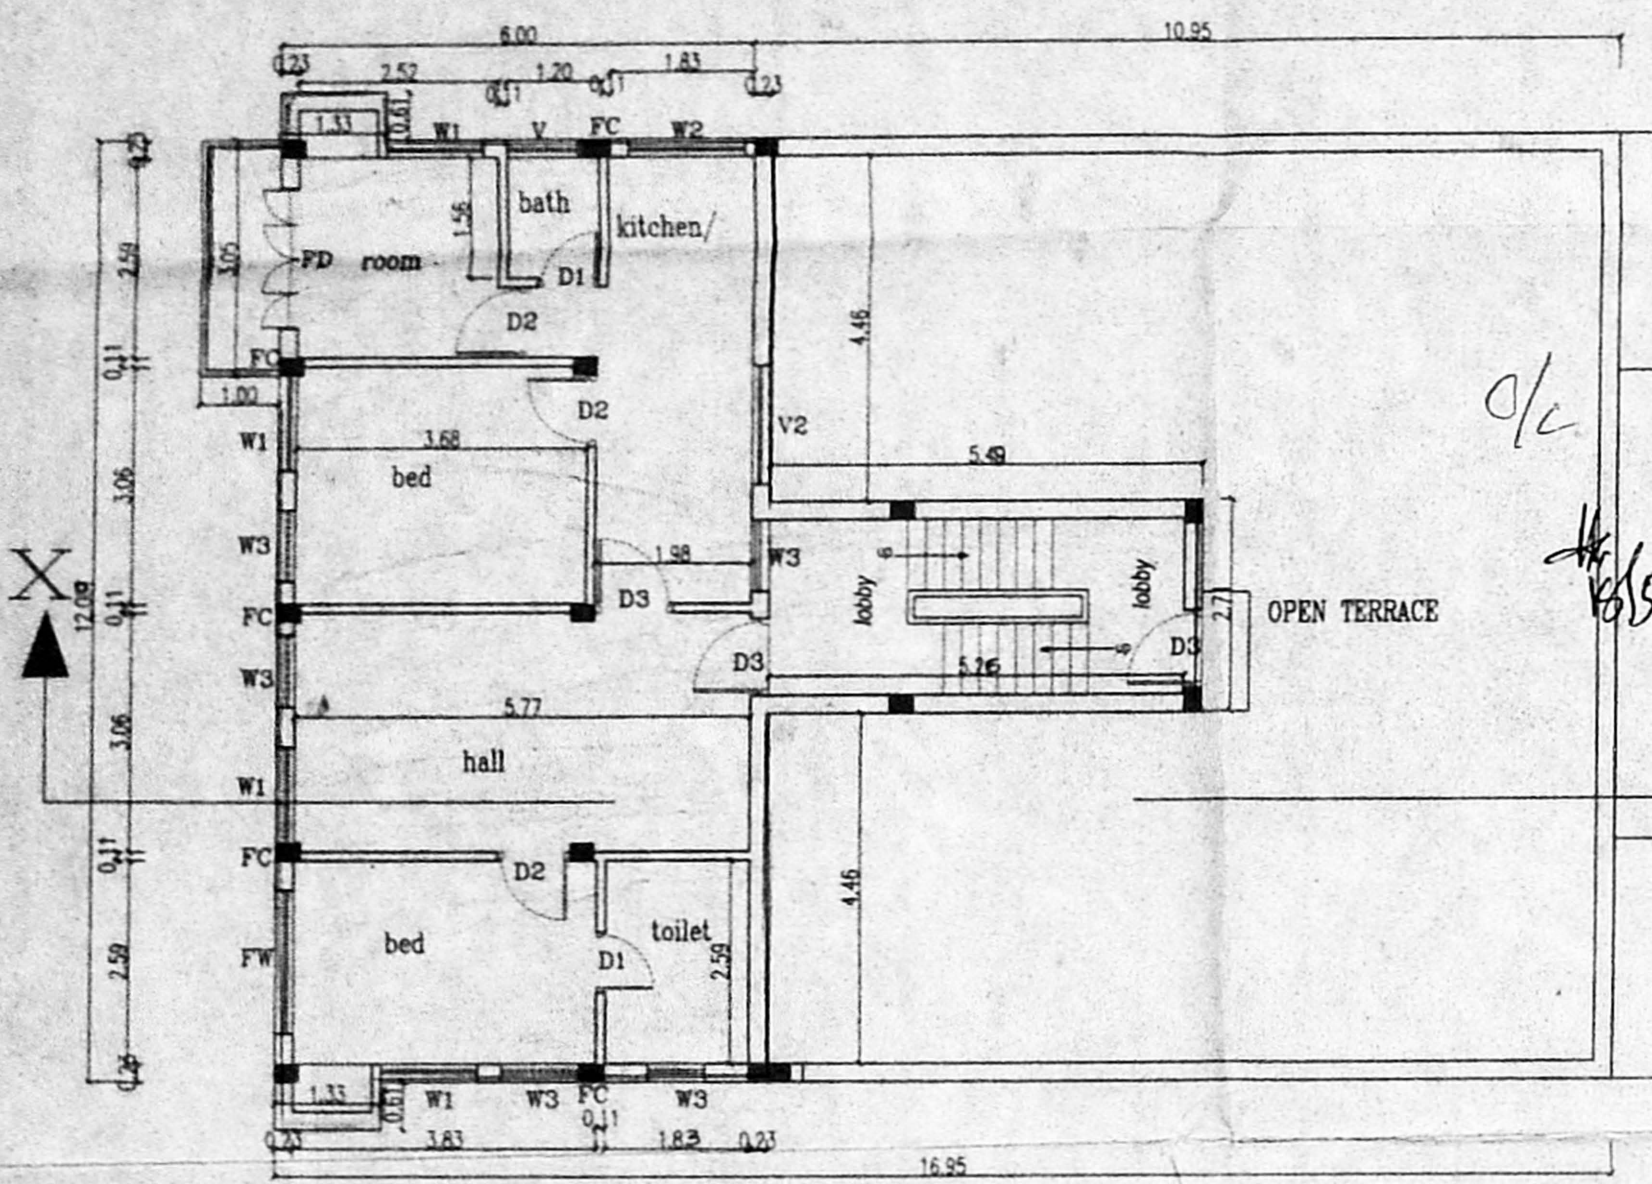



SECOND FLOOR PLAN

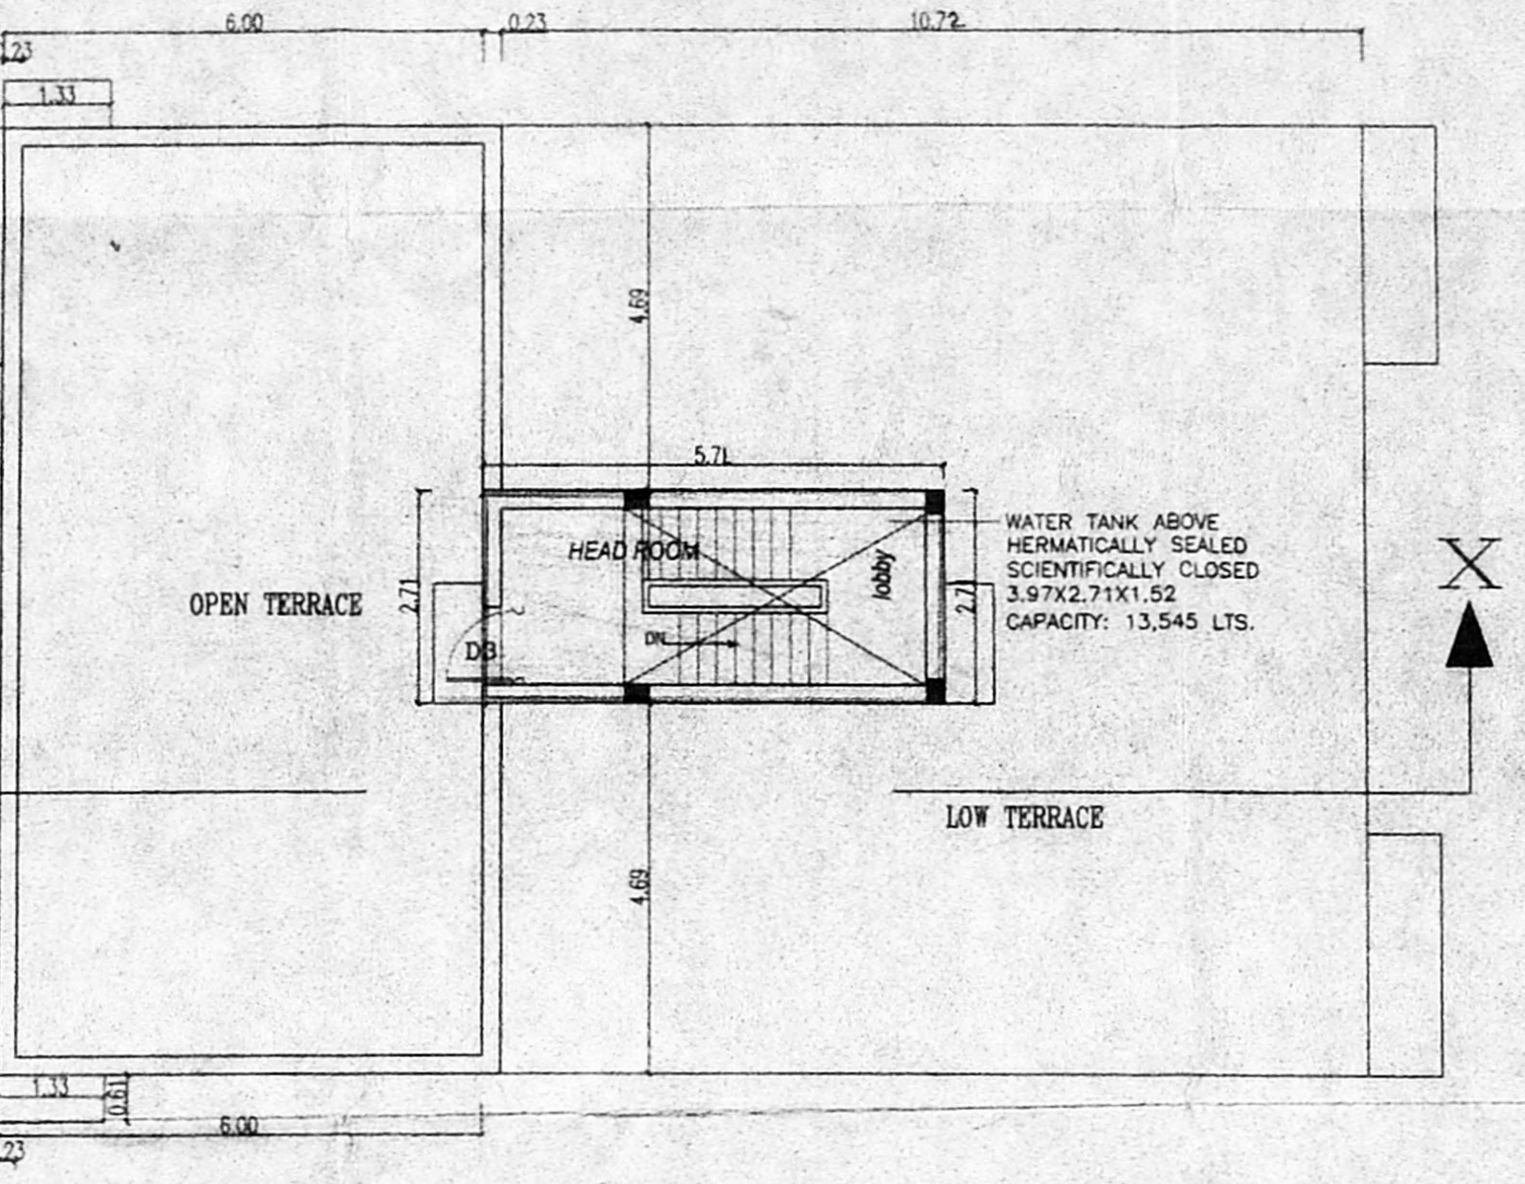

TERRACE FLOOR PLAN

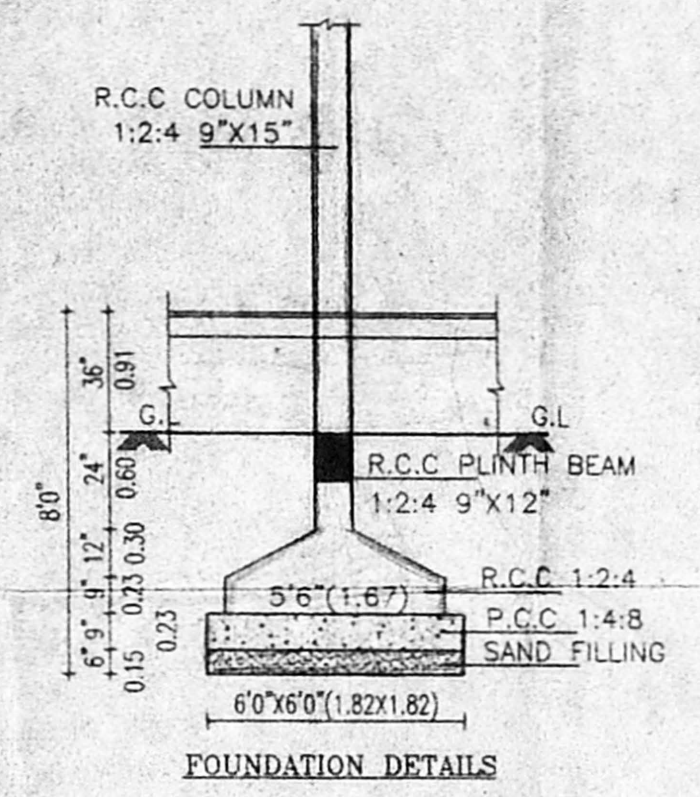


FOUNDATION DETAILS

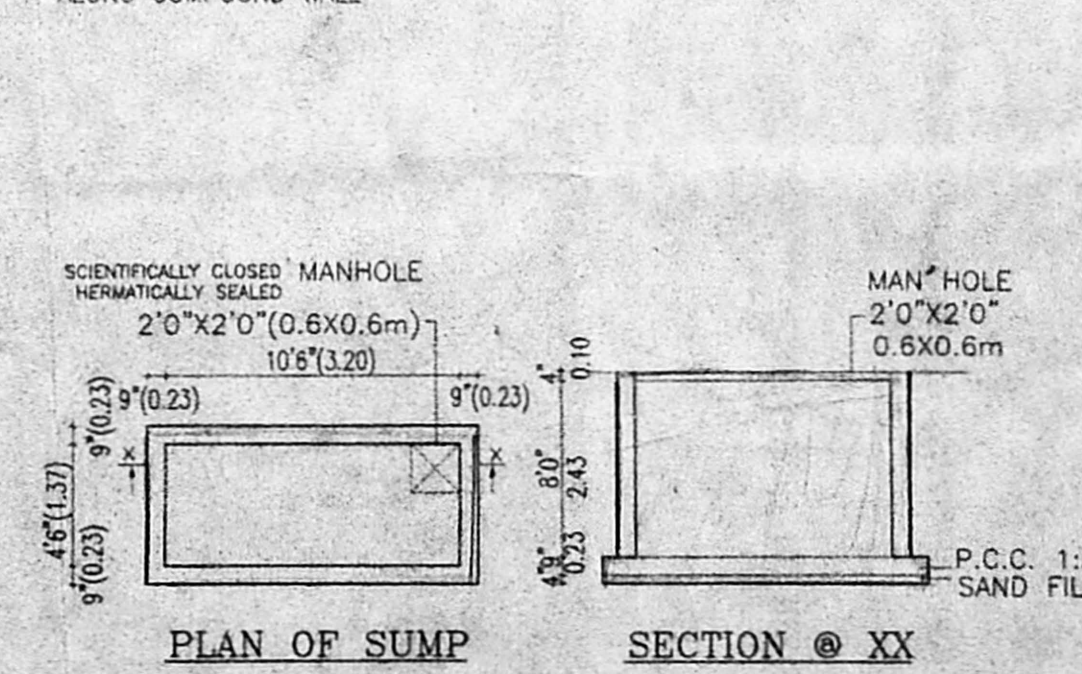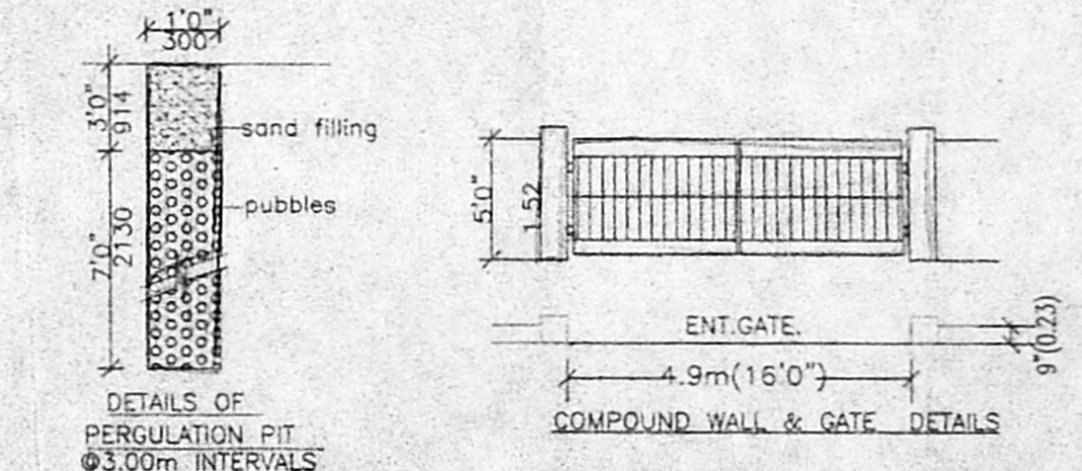


PLAN OF SUMP

SECTION @ XX

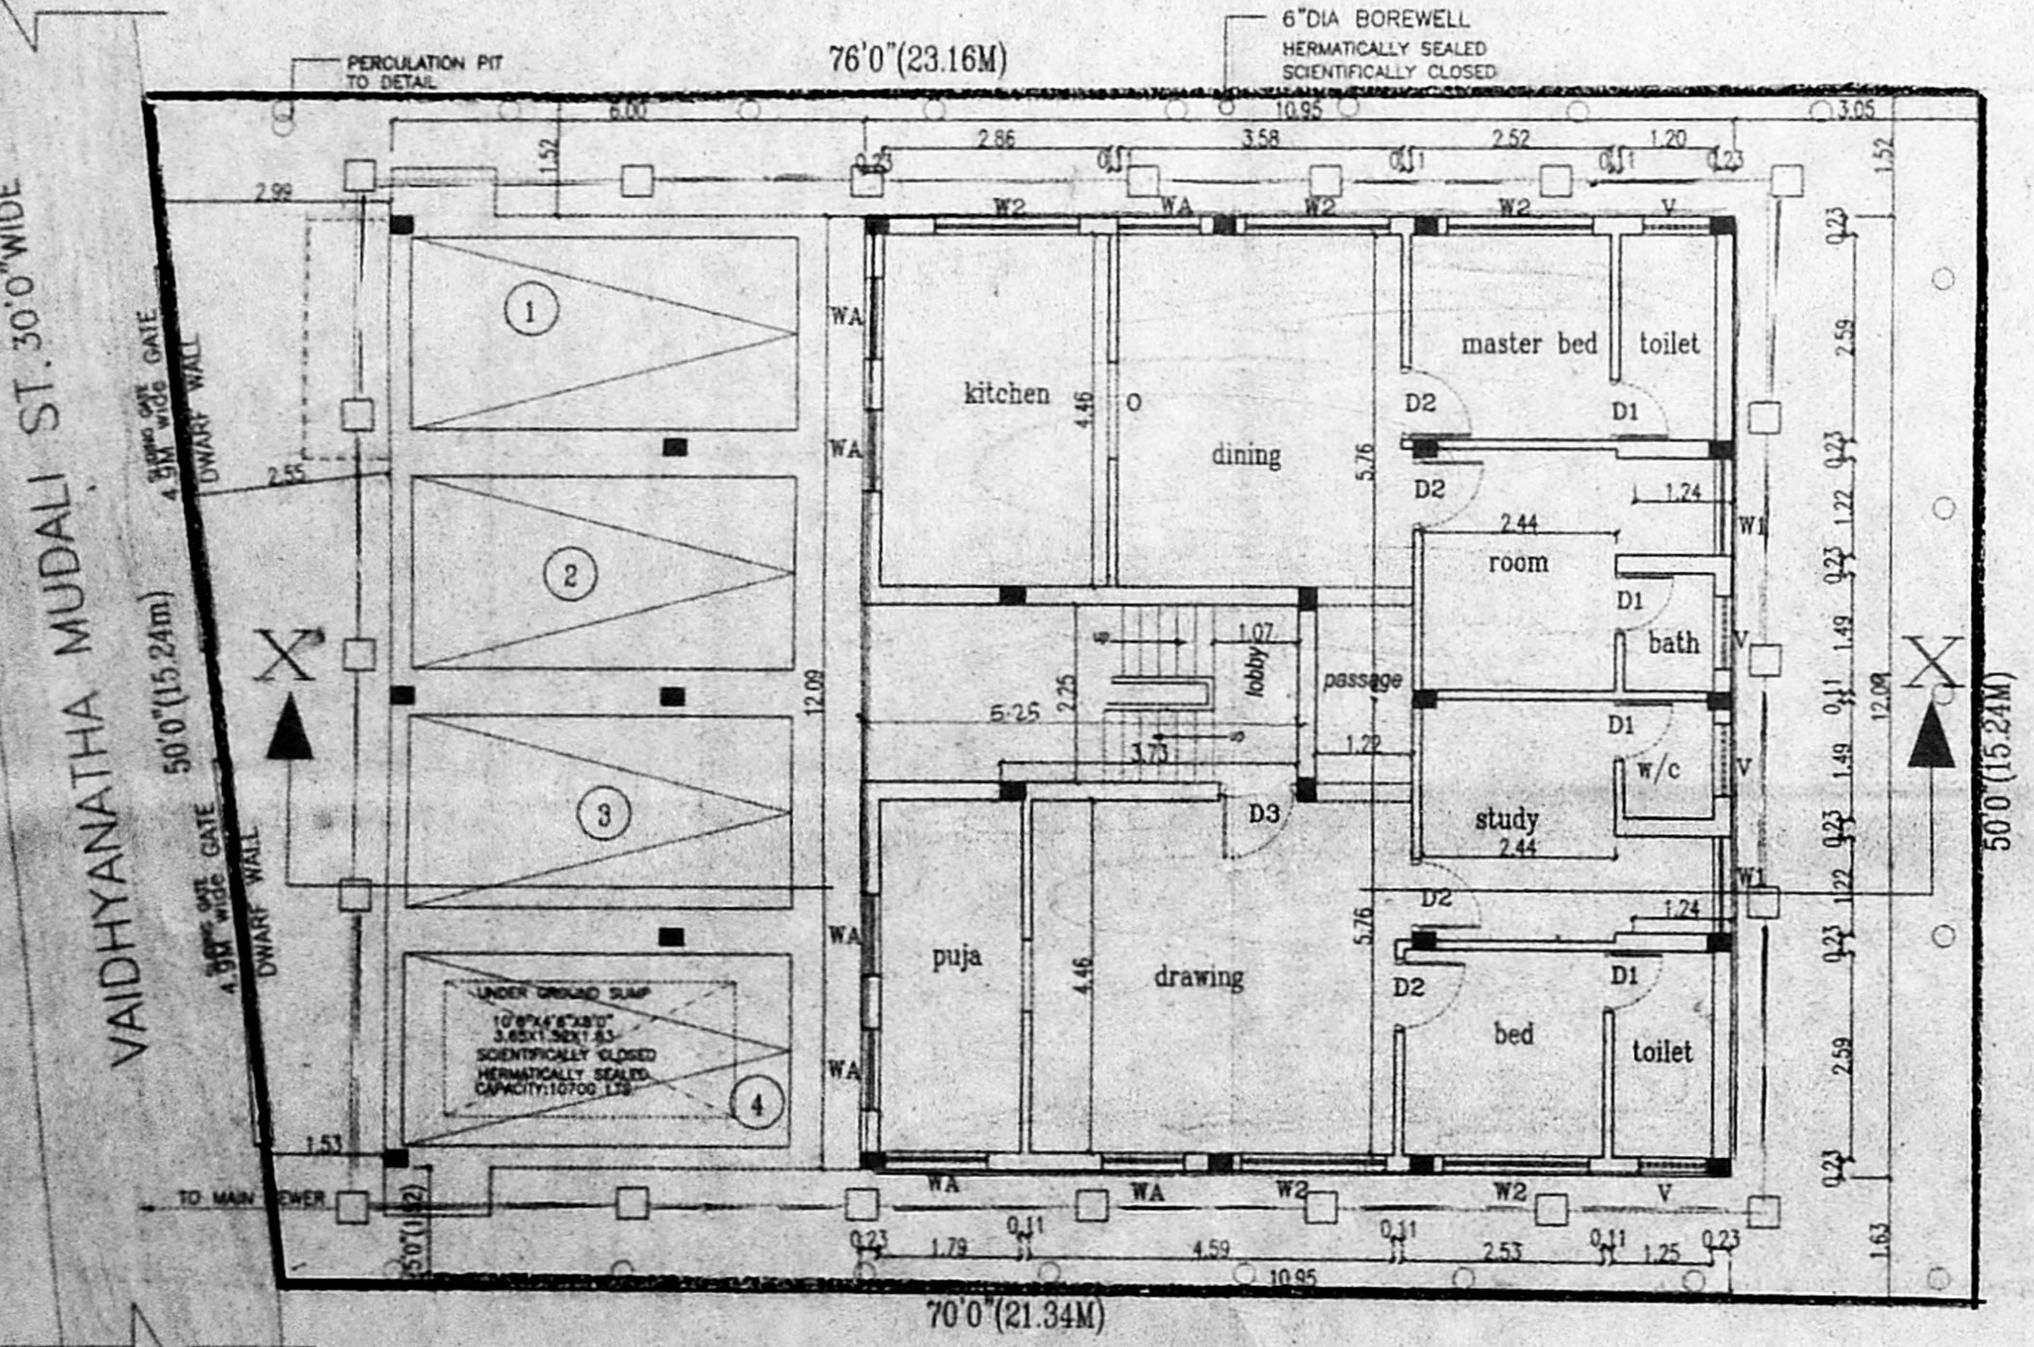

STILT CUM GROUND FLOOR PLAN

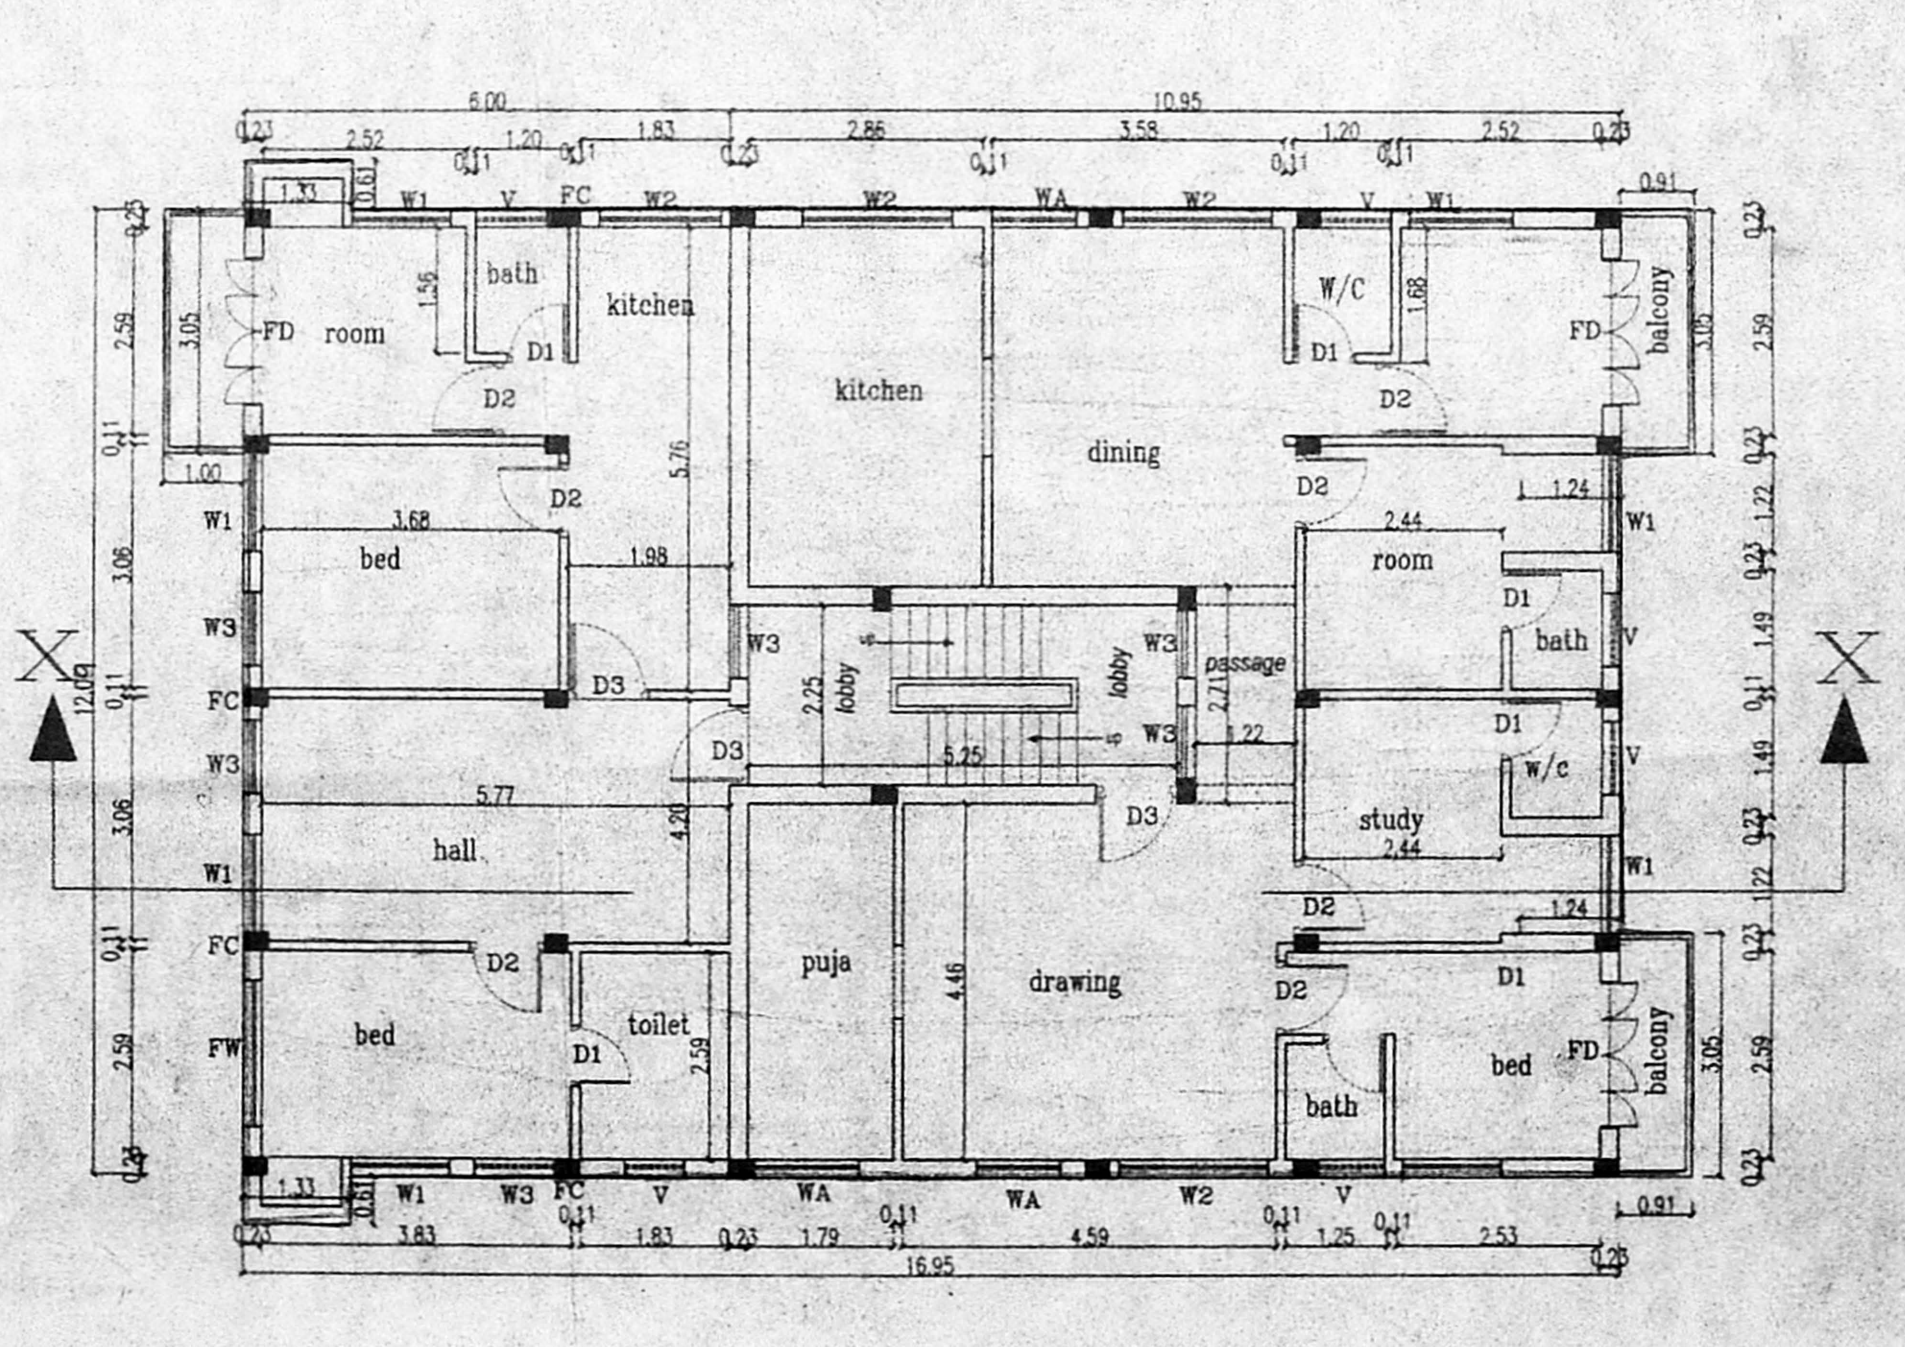

FIRST FLOOR PLAN