






**PROPOSED RESIDENTIAL**  
**BUILDING AT PLOT No. 32,**  
**S.No:- 4/2 IN INJAMBARKAM**  
**(CHOLAVANDALAM ARTISTS HANDICRAFTS ASSOCIATION)**  
**PUNITHA THOMAIYAR MALAI**  
**PANCHAYAT UNION, TAMBARAM**  
**TALUK KANCHEEPURAM DISTRICT.**  
**FOR MR. A. SELVARAJ**  
**SCALE 1" = 8'-0" OR 1:100**  
**CMDA APPROVED P.P.S/LO. NO. 31/79**  
**D. DIS 10890/79 DATED 23-7-82**

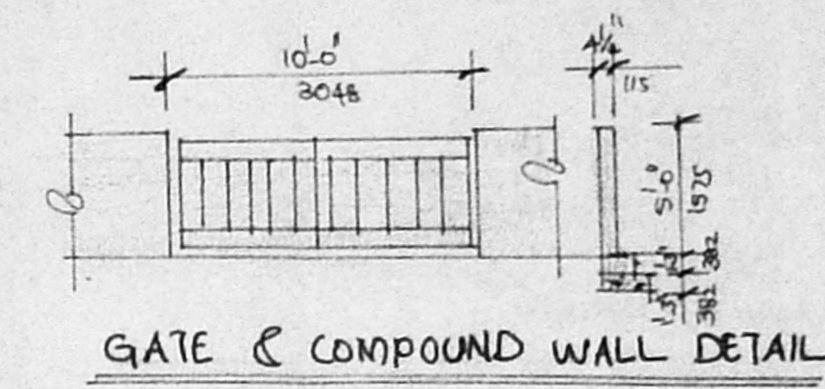


GATE & COMPOUND WALL DETAIL

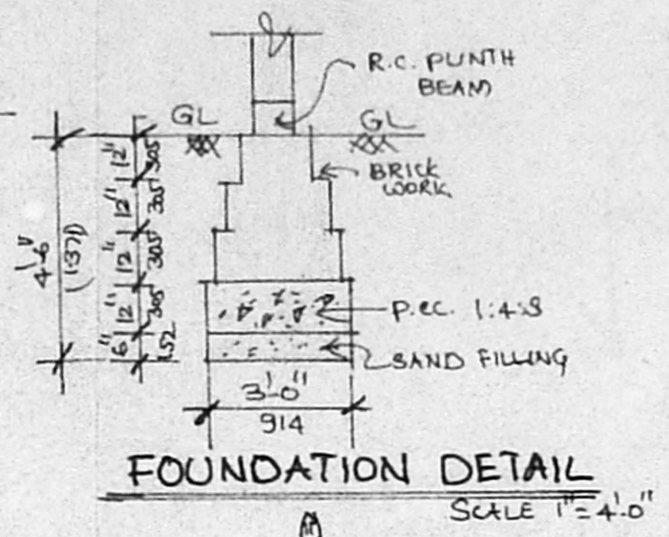


FOUNDATION DETAIL  
SCALE 1" = 4'-0"

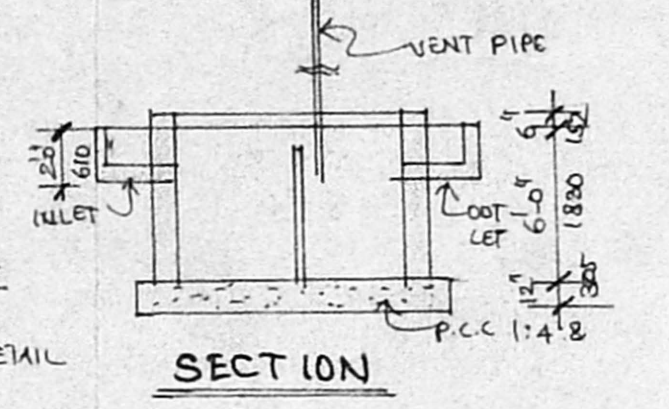

SECTION

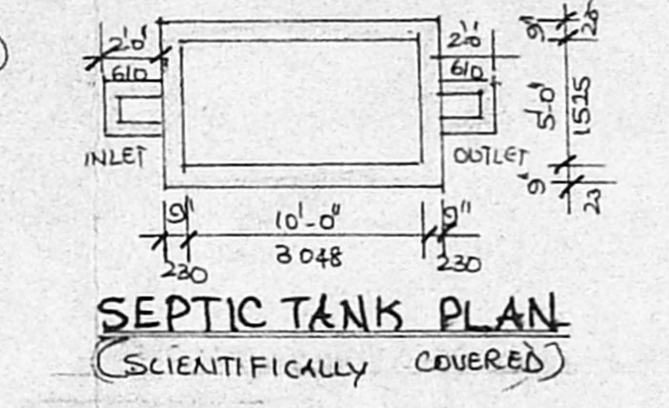

SEPTIC TANK PLAN  
(SCIENTIFICALLY COVERED)

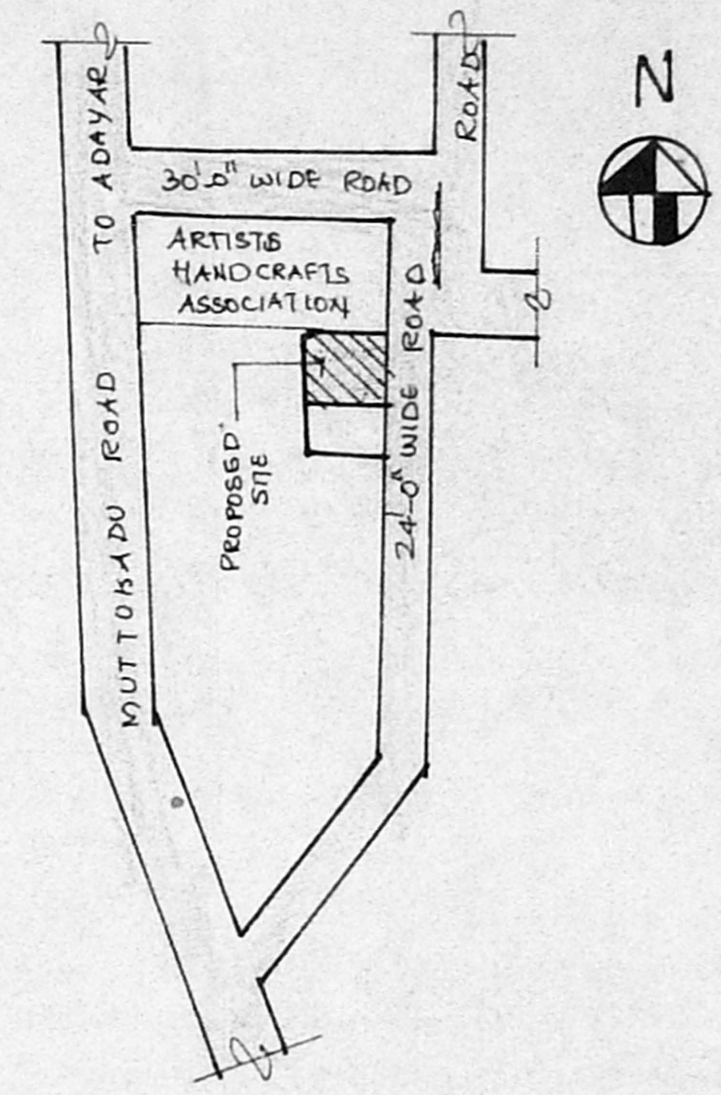

KEY PLAN (N.T.S)

**JOINERIES**

MD - MAIN DOOR	3'-6" x 7'-0"	1067 x 2133
D DOOR	3'-0" x 7'-0"	914 x 2133
D <sub>1</sub> "	2'-6" x 7'-0"	762 x 2133
W WINDOW	6'-0" x 4'-6"	1830 x 1371
W <sub>1</sub> "	4'-0" x 4'-6"	1220 x 1371
KW KITCHEN WINDOW	6'-0" x 3'-0"	1830 x 914
KW <sub>1</sub> "	4'-0" x 3'-0"	1220 x 914
Y VENTILATOR	3'-0" x 2'-0"	914 x 610

**AREA STATEMENT**

GROUND FLOOR	SQFT	SQ.MT.
FIRST FLOOR	1005	93.40
TOTAL BUILT UP AREA	2010	186.80
PLOT AREA :	2400	223
F.S.I =	0.83	
PLOT COVERAGE =	42%	


**COLOUR INDEX**

- PROPOSED (Symbol)
- ROAD (Symbol)
- BOUNDARY (Symbol)

OWNER *A. Selvaraj*


**R. MOHAN RAO, D.C.E.,**  
 LICENSED SURVEYOR  
 CORPORATION OF CHENNAI  
 REG NO: 145  
 ALANDUR MUNICIPALITY  
 ANBATHUR MUNICIPALITY  
 OFFICE NO. 15  
 New Door No-66 (Masley Road)  
 T. NAGAR, CHENNAI-600 087  
 Phone: 4340782

A/000/15/201/2001  
 Planning Permit No. **APPROVED**  
 SUBJECT TO THE CONDITIONS IN THIS OFFICE LETTER.  
 A/10528/2001 Date: 13-9-81  
 FOR MEMBER SECRETARY  
 CHENNAI METROPOLITAN  
 DEVELOPMENT AUTHORITY  
 CHENNAI - 600 008.

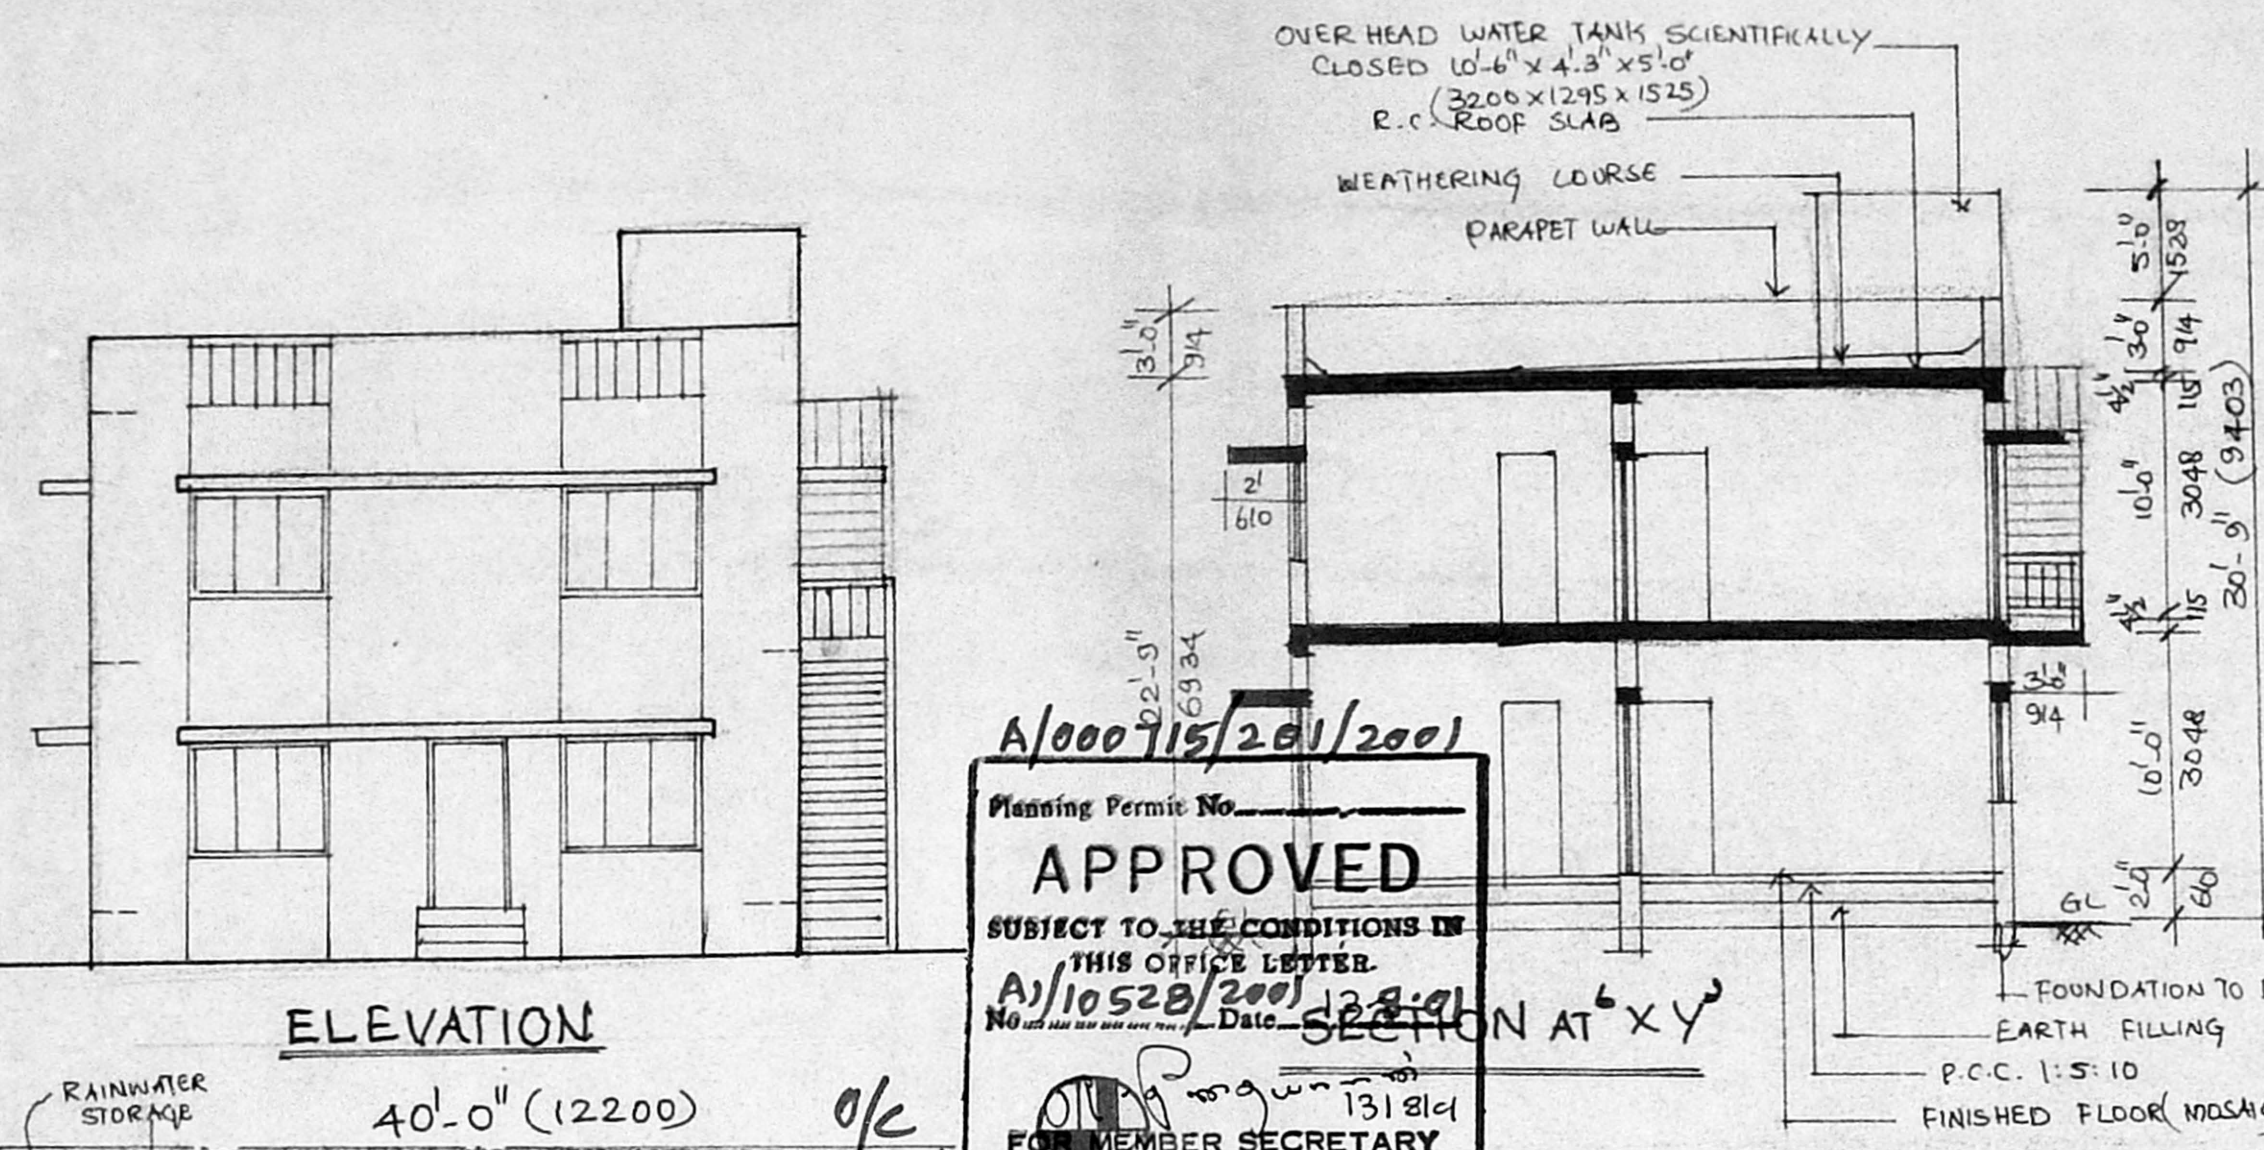


ELEVATION


RAIN WATER STORAGE

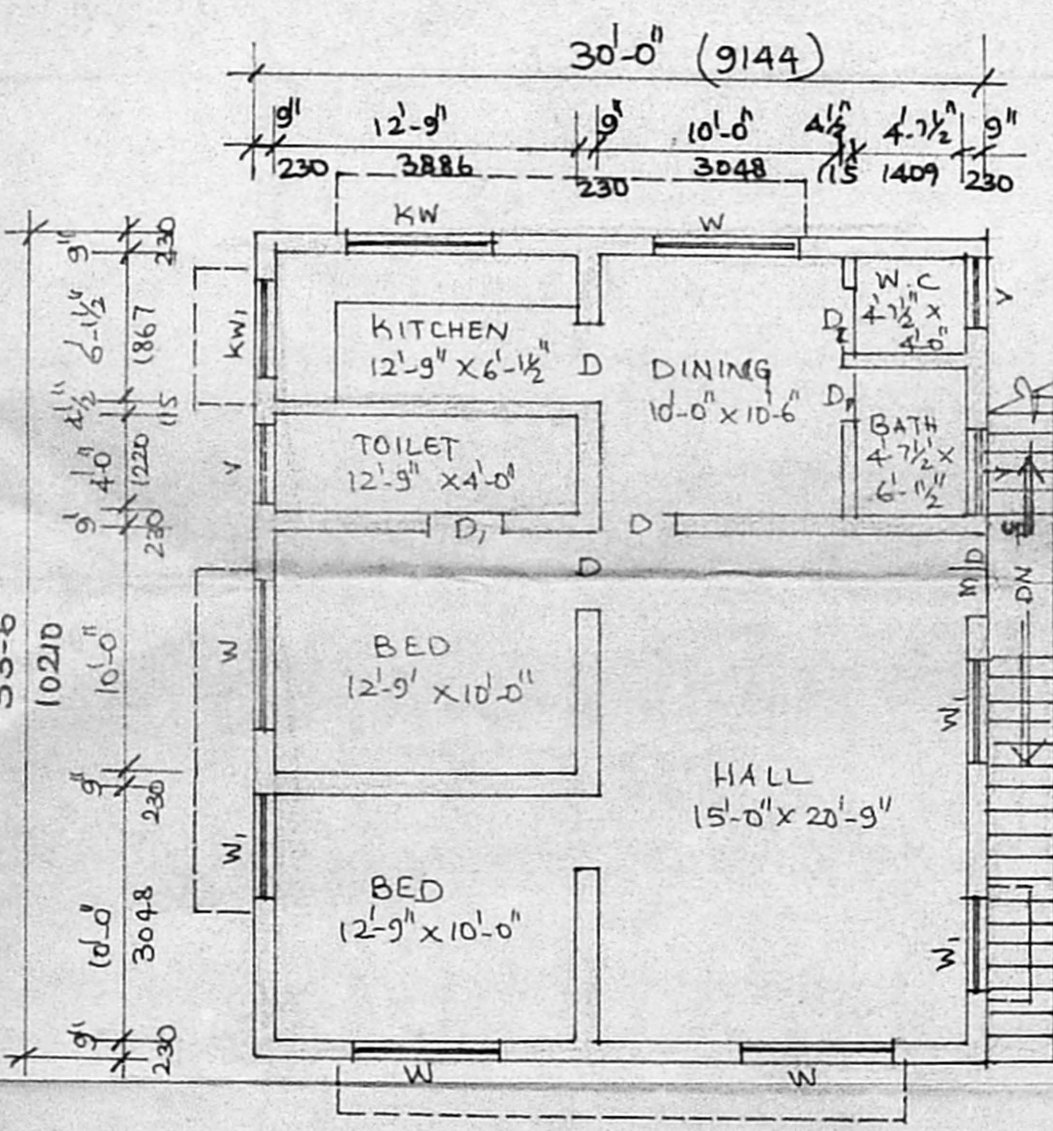

FIRST FLOOR PLAN

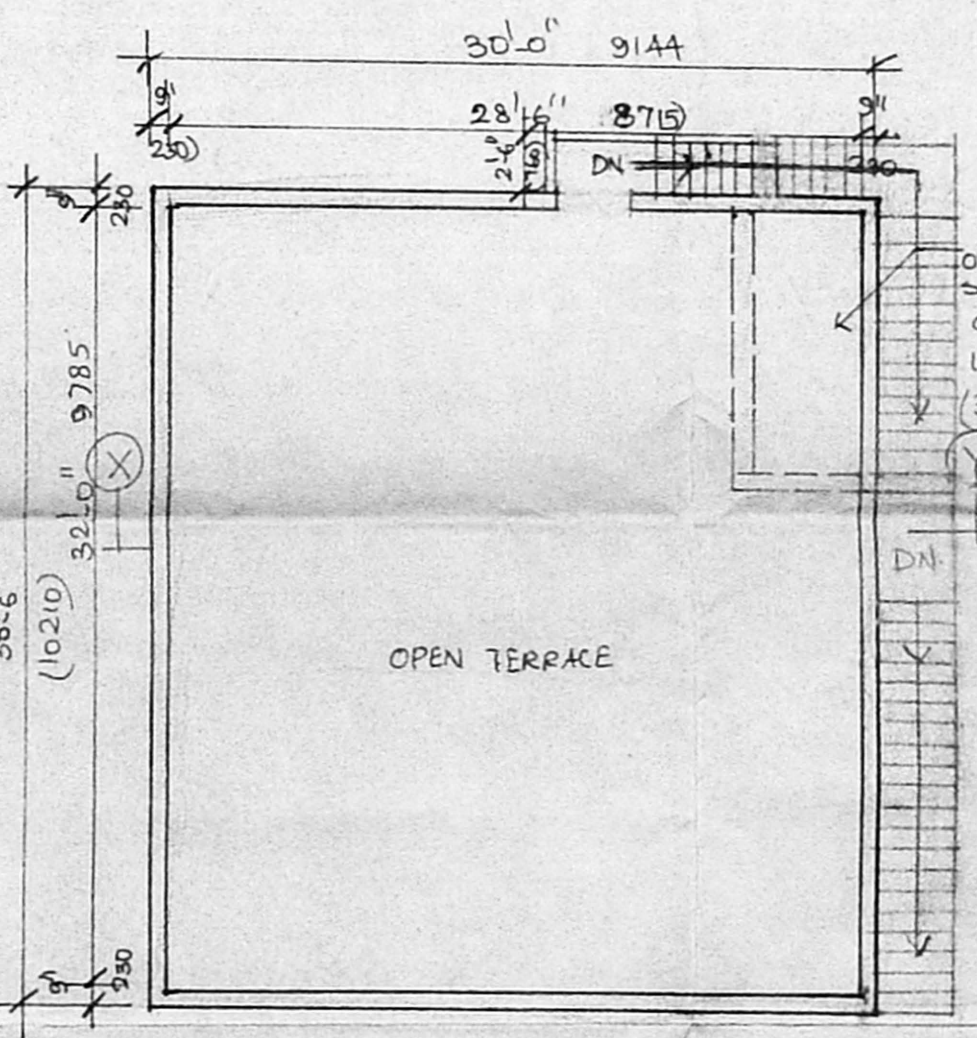

TERRACE FLOOR PLAN

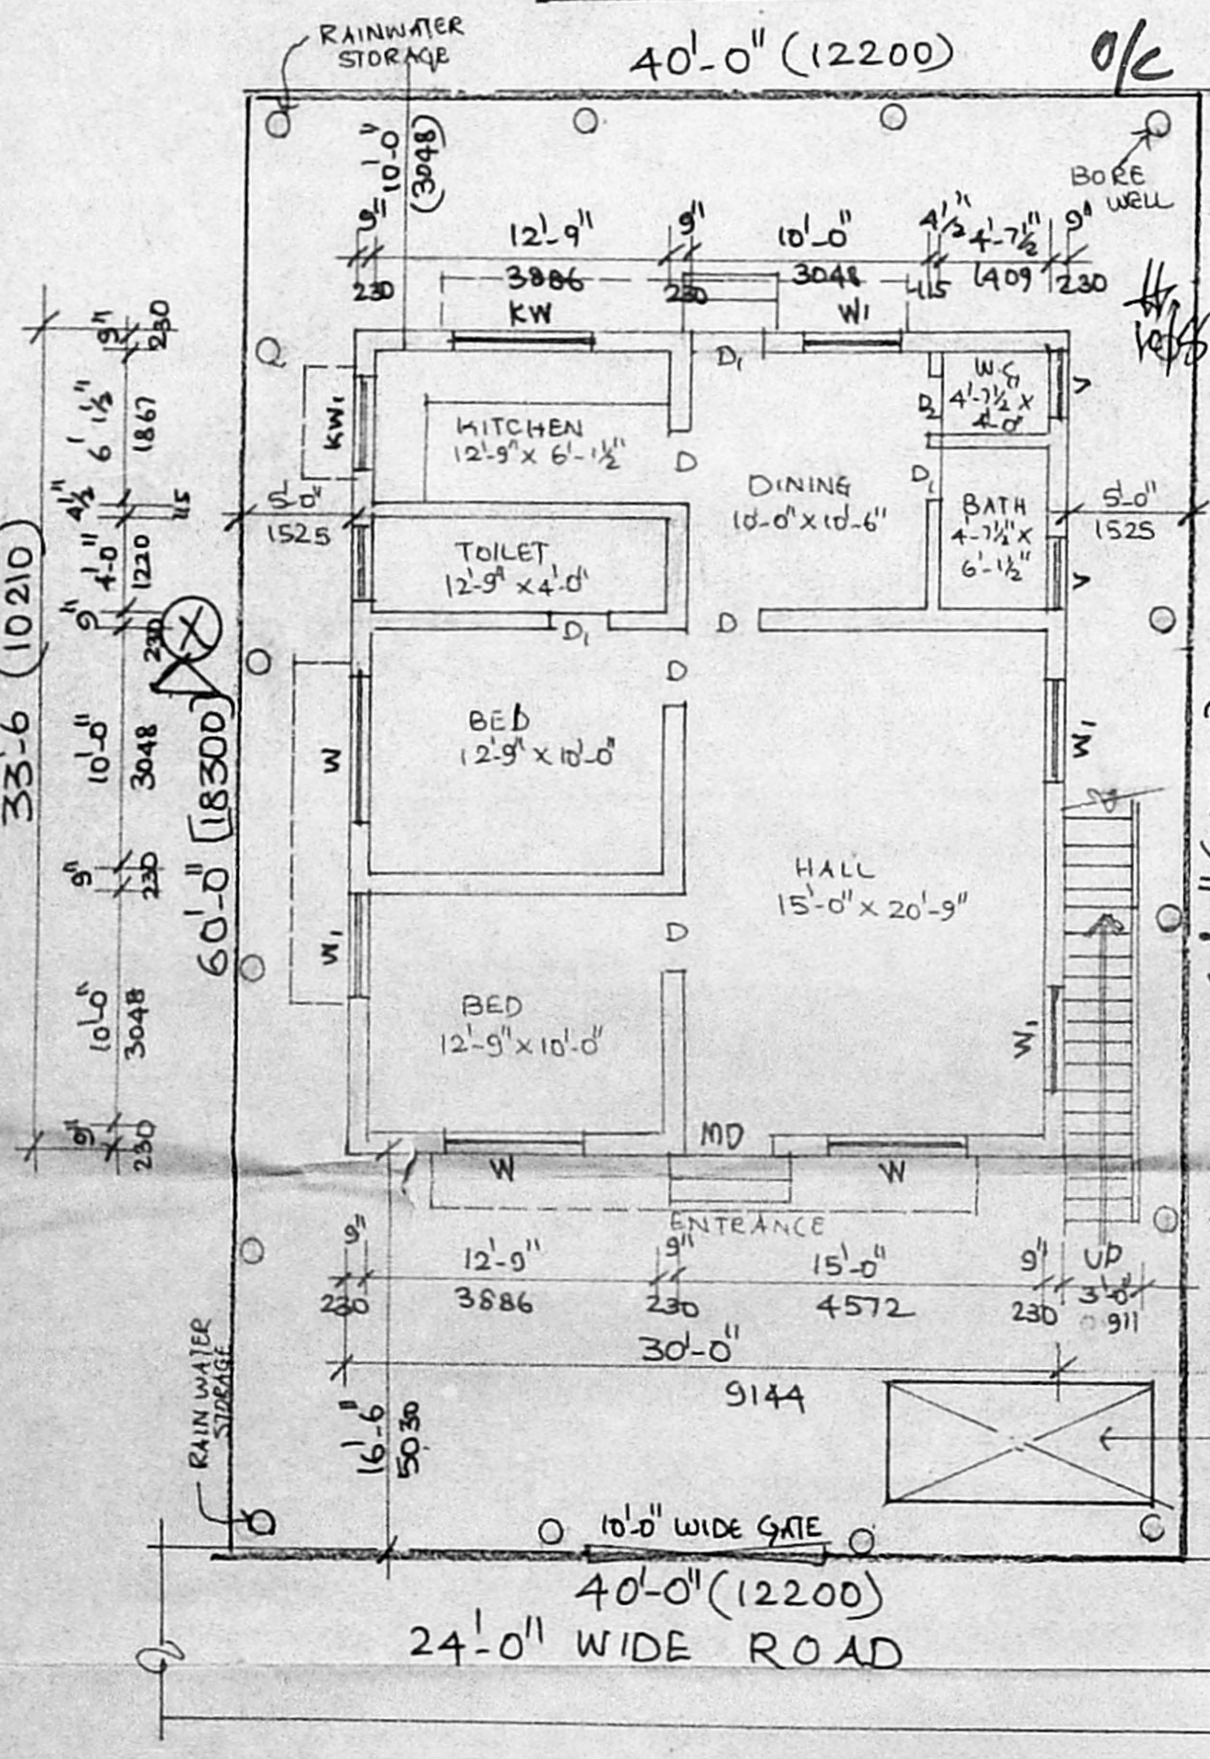

SITE CUM GROUND FLOOR PLAN