
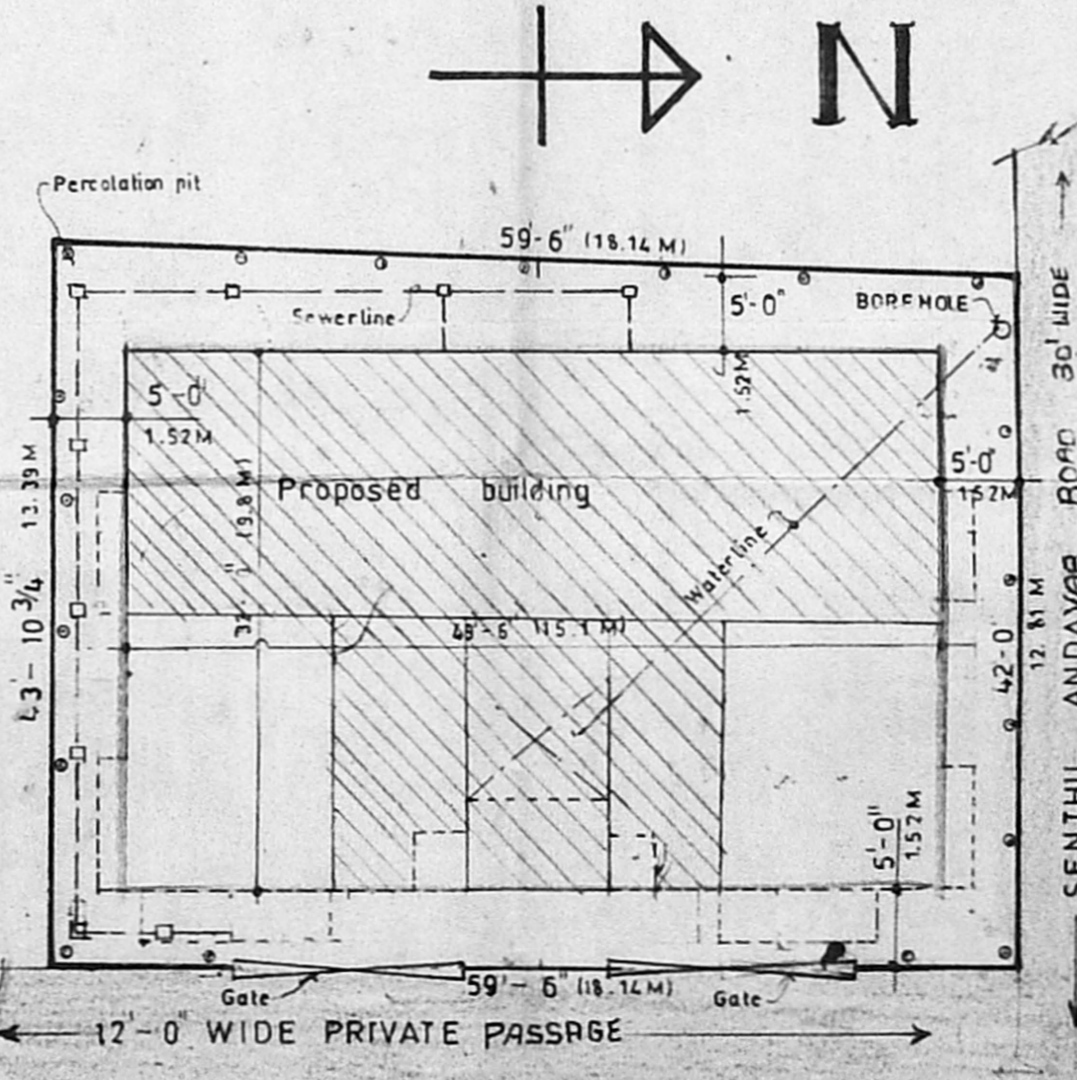
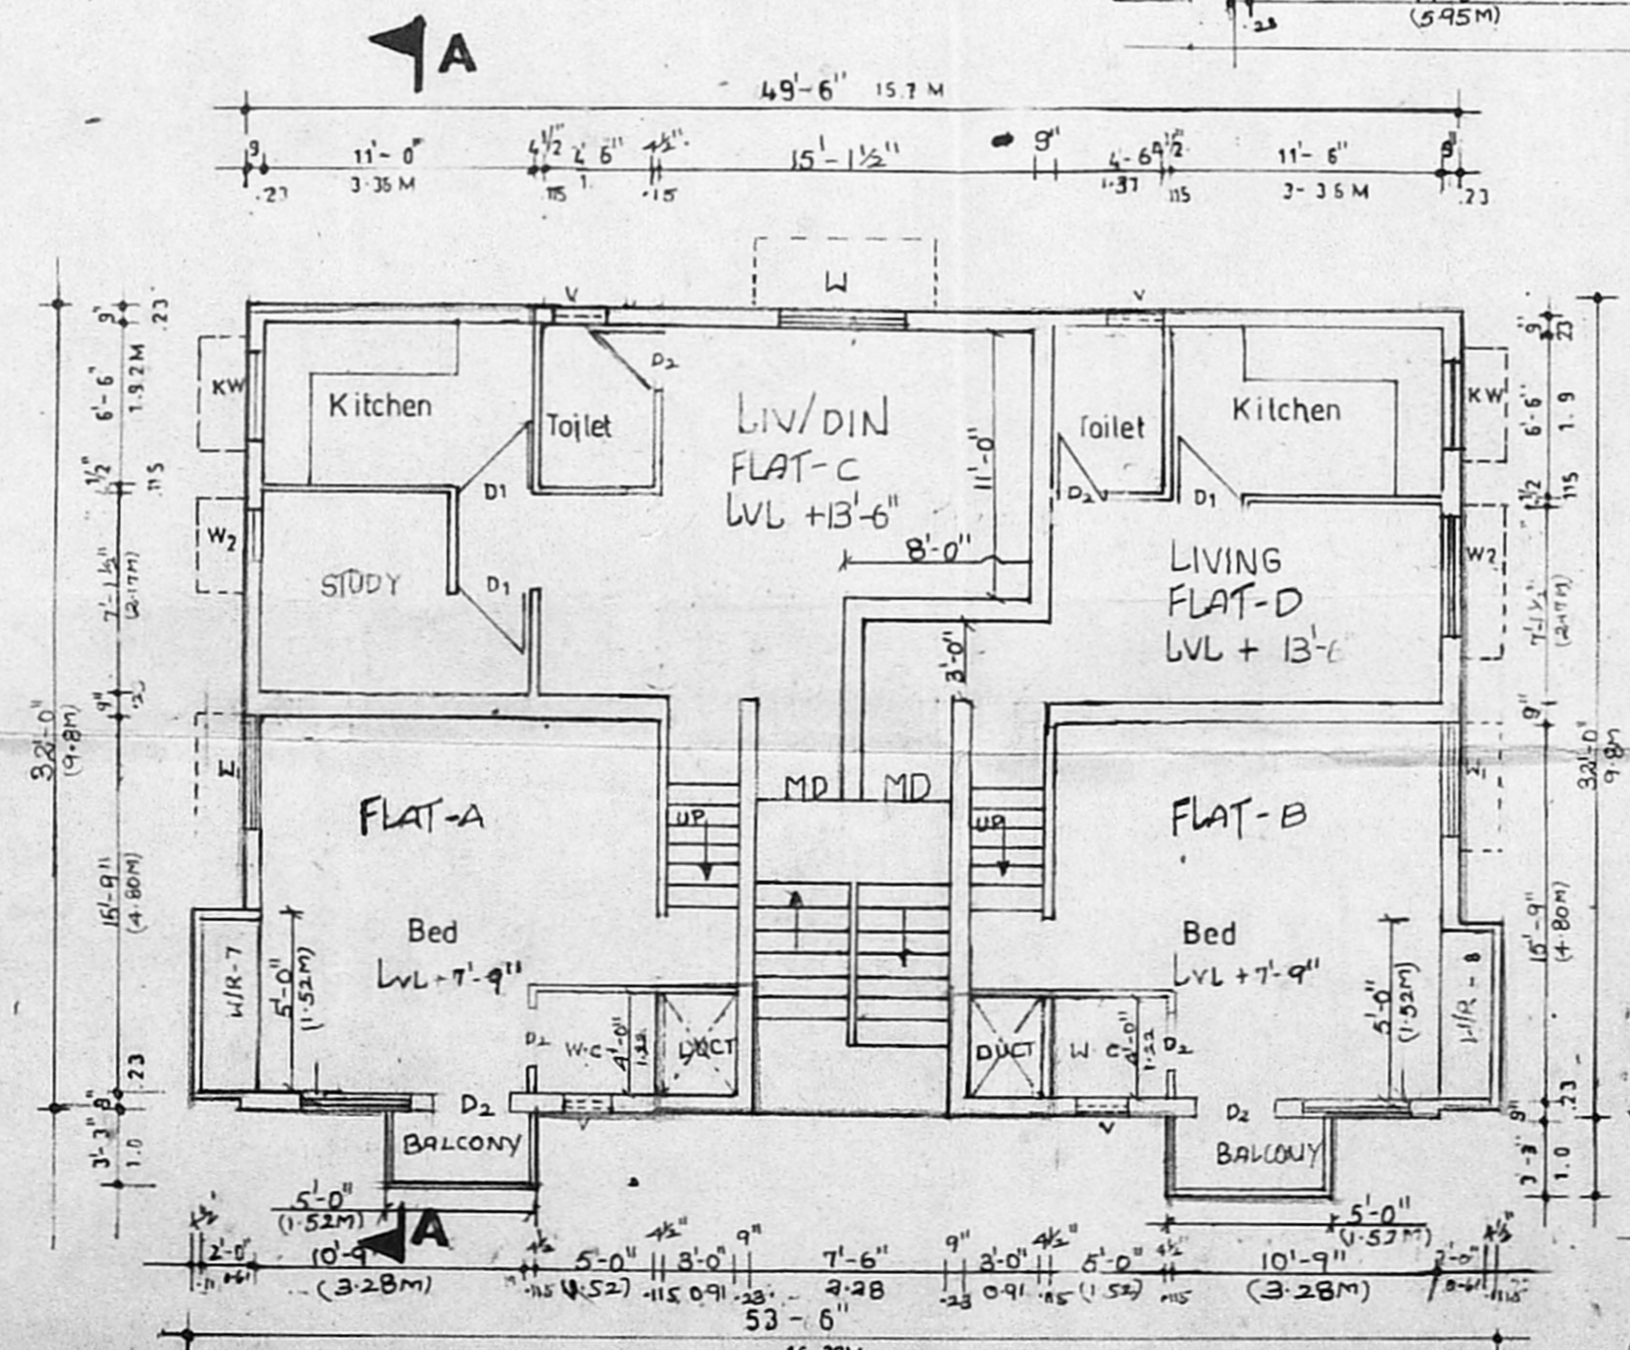
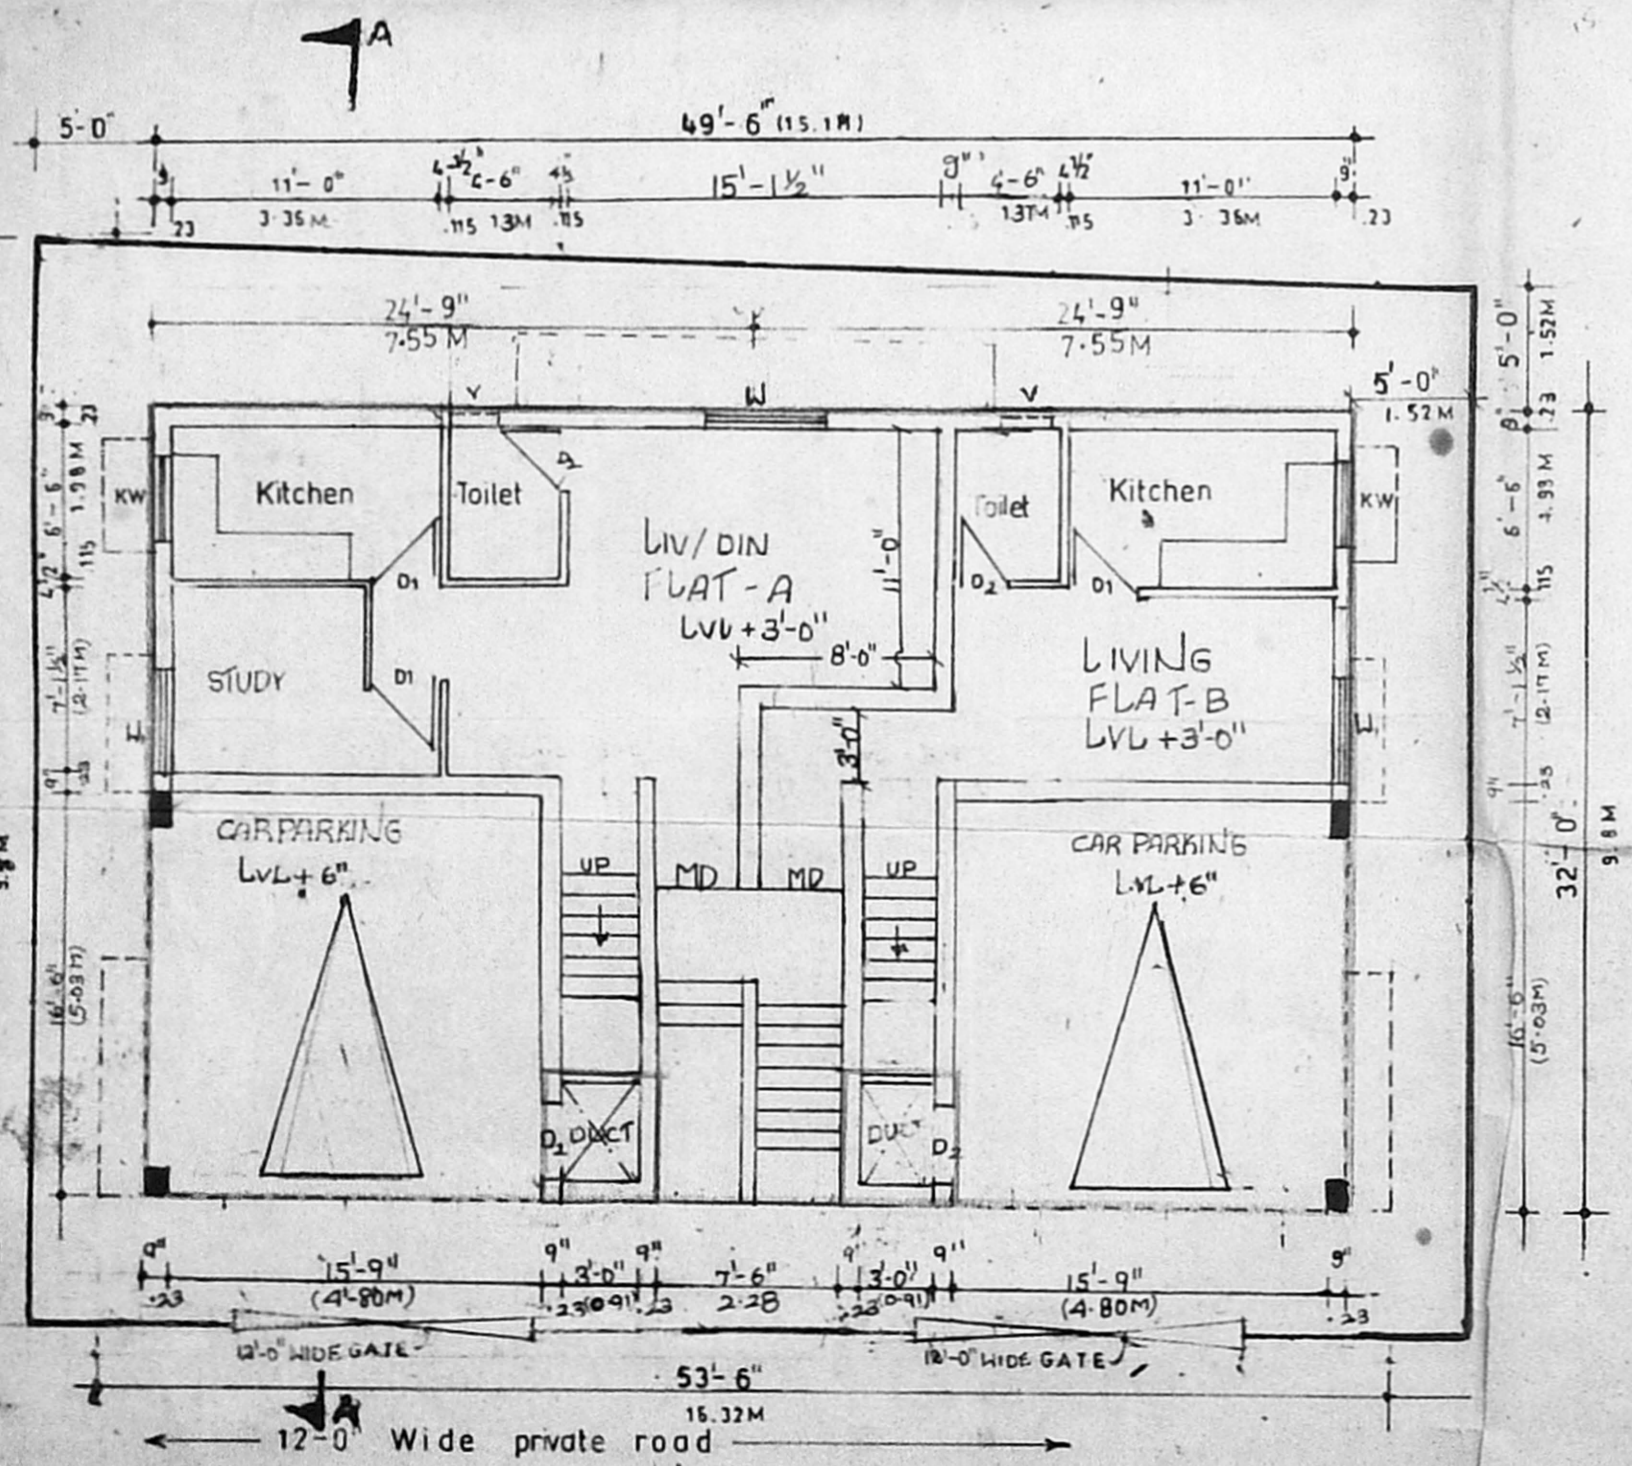
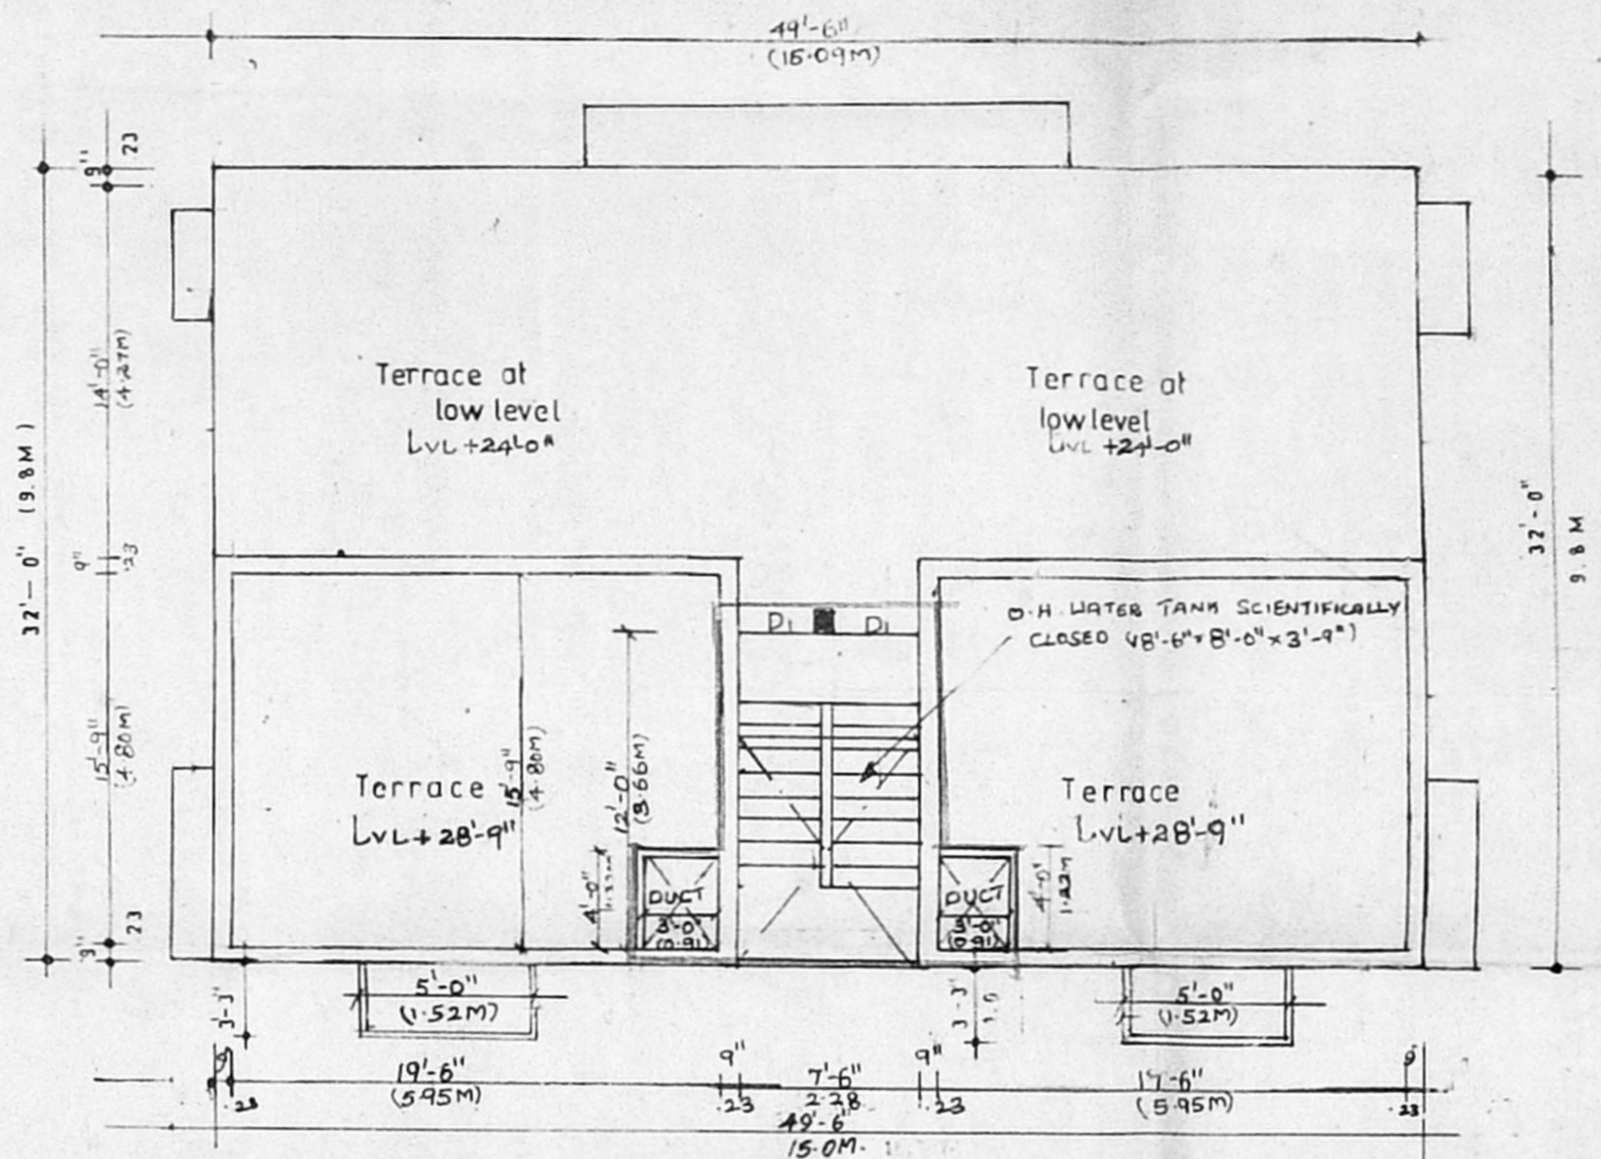
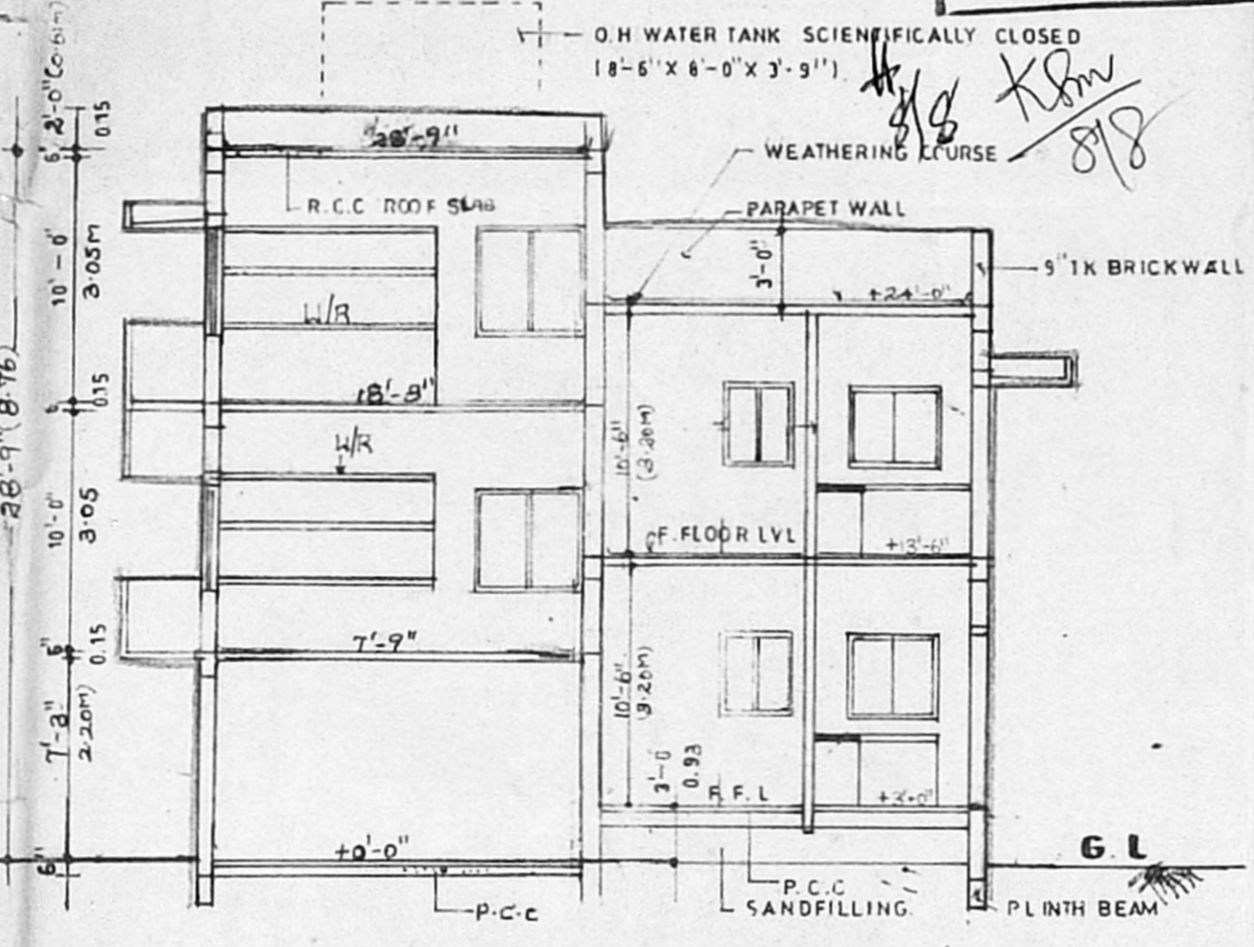
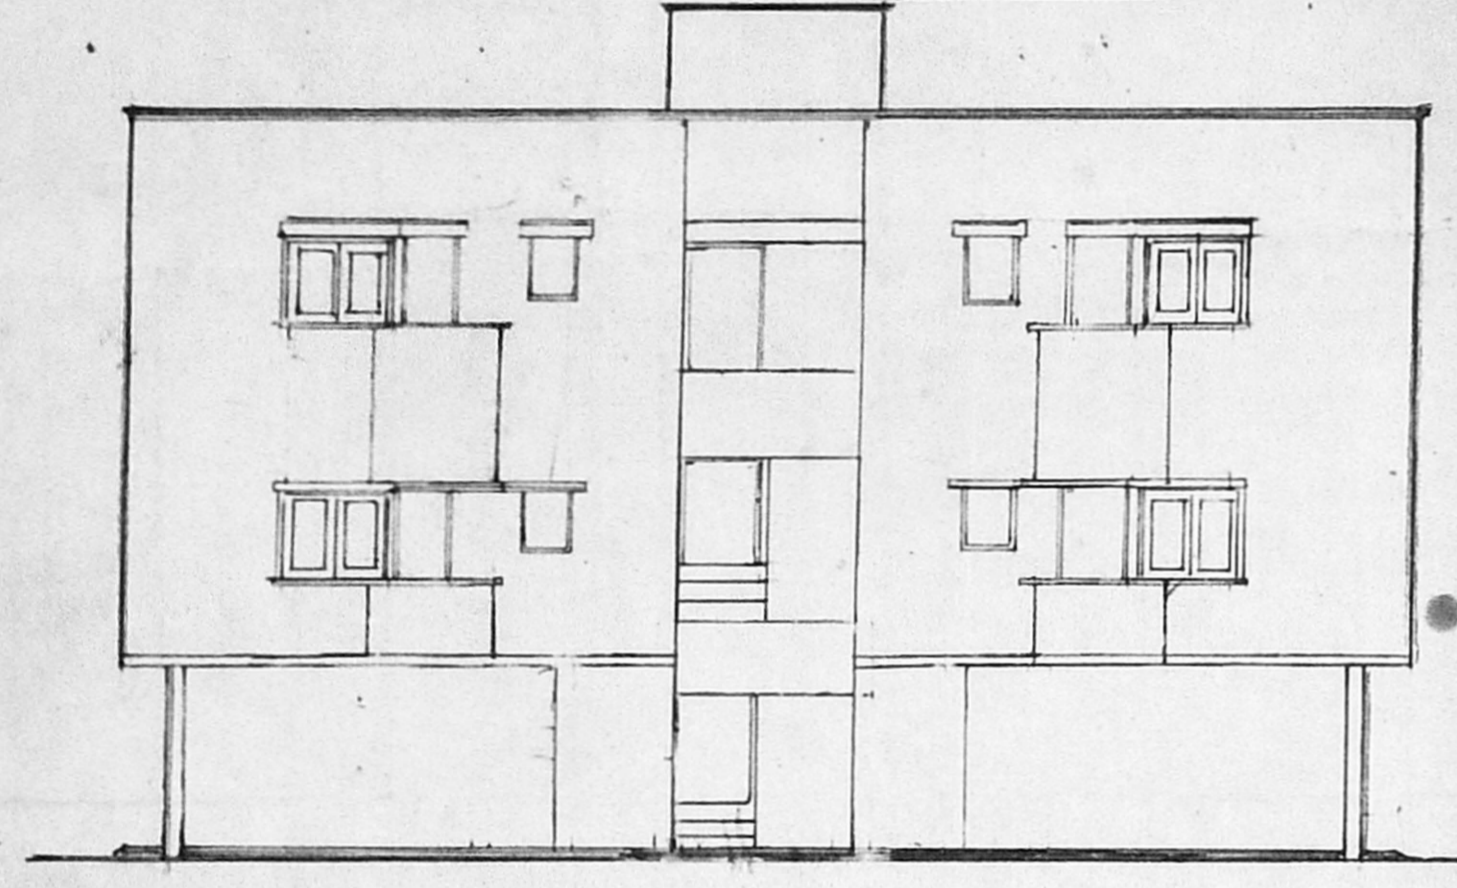


Planning Permit No. **A/100710/196/2001**
APPROVED
 SUBJECT TO THE CONDITIONS IN THIS OFFICE LETTER.
 No. **A/10854/2001/10-8-01** Date **10/8/01**
 FOR MEMBER SECRETARY
 CHENNAI METROPOLITAN DEVELOPMENT AUTHORITY
 CHENNAI - 600 005.

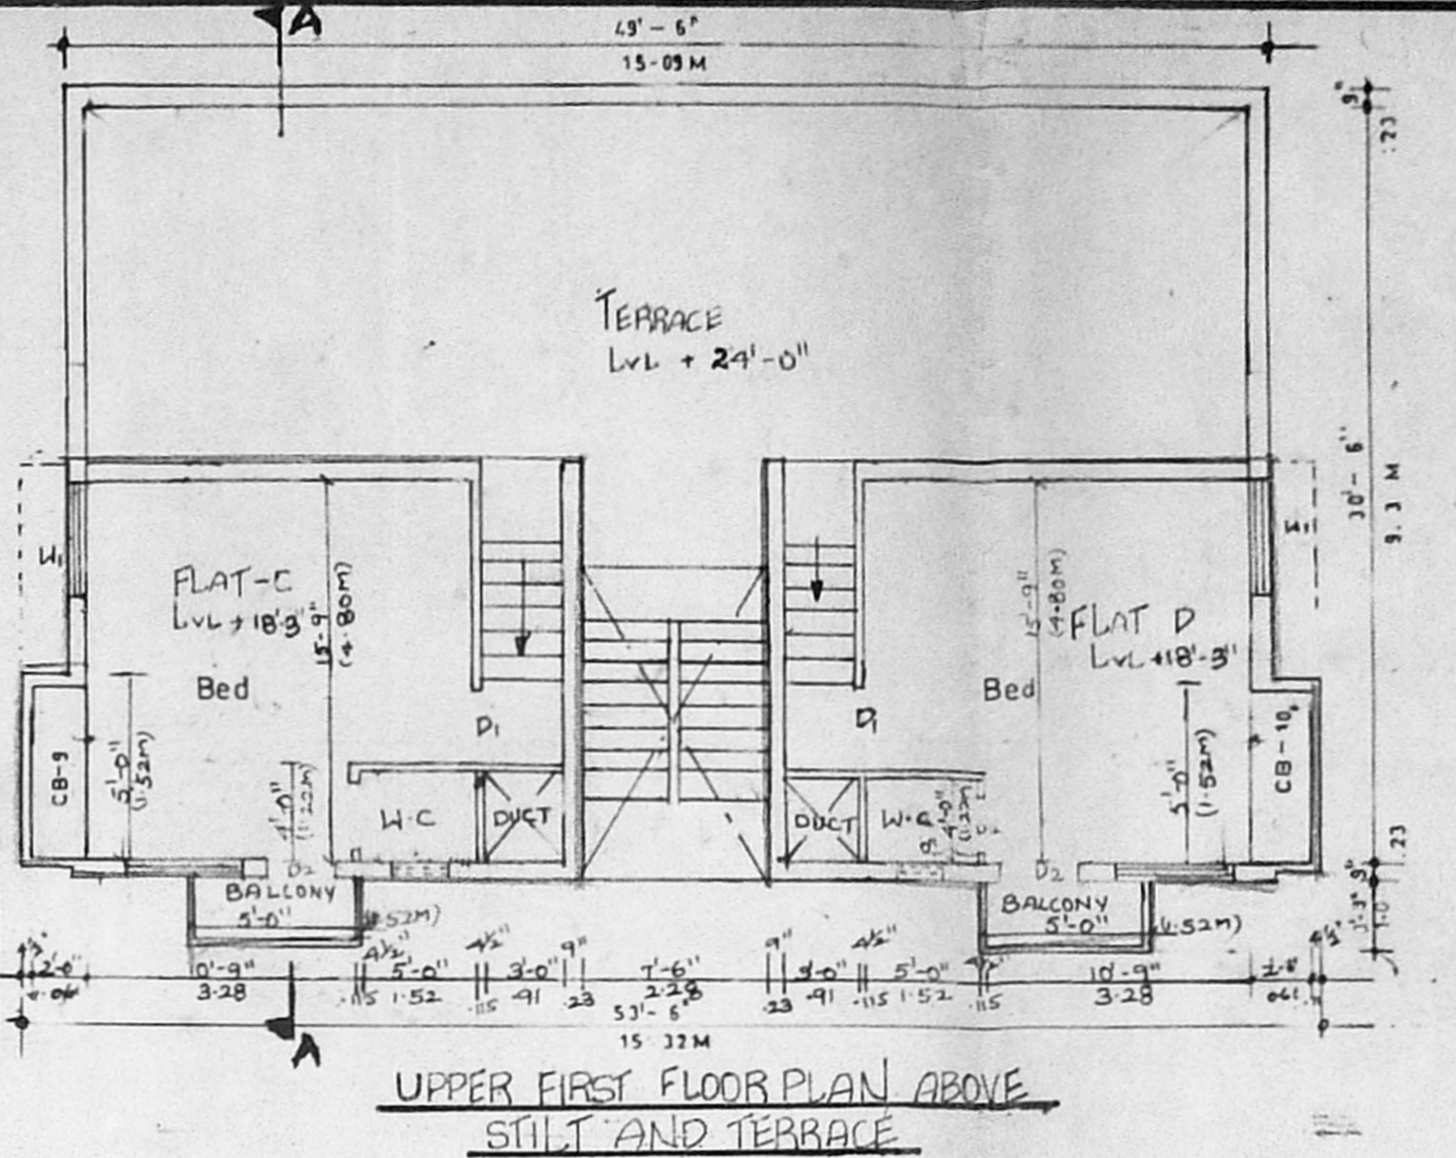

Specification

Foundation: Using p.c.c 1:5:10 below the brick footing with c.m. 1:5, depth of foundation, 4'-6" width 4'-6"

Super structure: Brick in c.m 1:5 for 4 1/2 tk r.c.c 1:2:4 for lintel beam roof slab and sunshade

Floor: P.c.c. 1:5:10, 4 1/2 tk.

Flooring: Mosaic flooring

Roof: R.c.c. 1:2:4, 4 1/2 tk.

Finishers: Interior and exterior with cement paint

Weathering course: Using brick jolly lime concrete over two layers of weathering tiles.

Joinery details

MD	T.W. Frame main door	3'-4 1/2" X 7'-0"	1.02m X 2.14m
D1	C.w. frame flush door	3'-0" X 7'-0"	0.92m X 2.14m
D2	Do	2'-6" X 7'-0"	0.76m X 2.14m
W1	C.w glazed window	2'-6" X 4'-6"	1.37m X 1.37m
W2	Do	3'-0" X 4'-6"	0.92m X 1.37m
KW	Kitchen window	3'-6" X 3'-6"	1.06m X 1.06m
V1	Ventilator	2'-0" X 2'-0"	0.61m X 0.61m

W/R-WARDROBE

(7) (8) (9) & (10)	5'-0" X 2'-0"	10.00sq.ft.
--------------------	---------------	-------------

Area statement

	Sqft	Sq. m.
Plot area	2490.10	231.65
Ground floor area	1039.5	96.70
FIRST FLOOR AND UPPER GROUND FLOOR AREA	1612.5	150.00
UPPER FIRST FLOOR AREA	777.0	72.28
Total builtup area	3429.0	318.98

F.s.i allowed 1.5 Achieved - 1.37

Plot coverage 64.7%

Portico 544.5 50.65

Colour index

Boundary line	—
Water line	—
Sewer line	—

PROPOSED RESIDENTIAL BUILDING AT PLOT NOS. I & Q IN S.No.: 33/IAIA4 SALIGRAMAM DHANALAKSHMI COLONY (EXTENSION No: 1), V.No.: 110, SALIGRAMAM VILLAGE, SAIDAPET TALUK IN DIVISION No: 129 ZONE VIII CHENNAI - 600 093.

Still, cum ground, first and terrace floor plans
 Site and key plans.
 Elevation and section
 Details of column footing, foundation, & percolation pit

Scale - 1" = 8'-0" Date - 14-07-2K

Owner's signature
M. K. S. Rajeshwar Babu
A. Jeyavad

S. ATHIYAMAN, B.E.
 Chartered Engineer
 Class - I Licensed Survey No. 113
 Corporation of Chennai
 Licensed surveyor