




ELEVATION

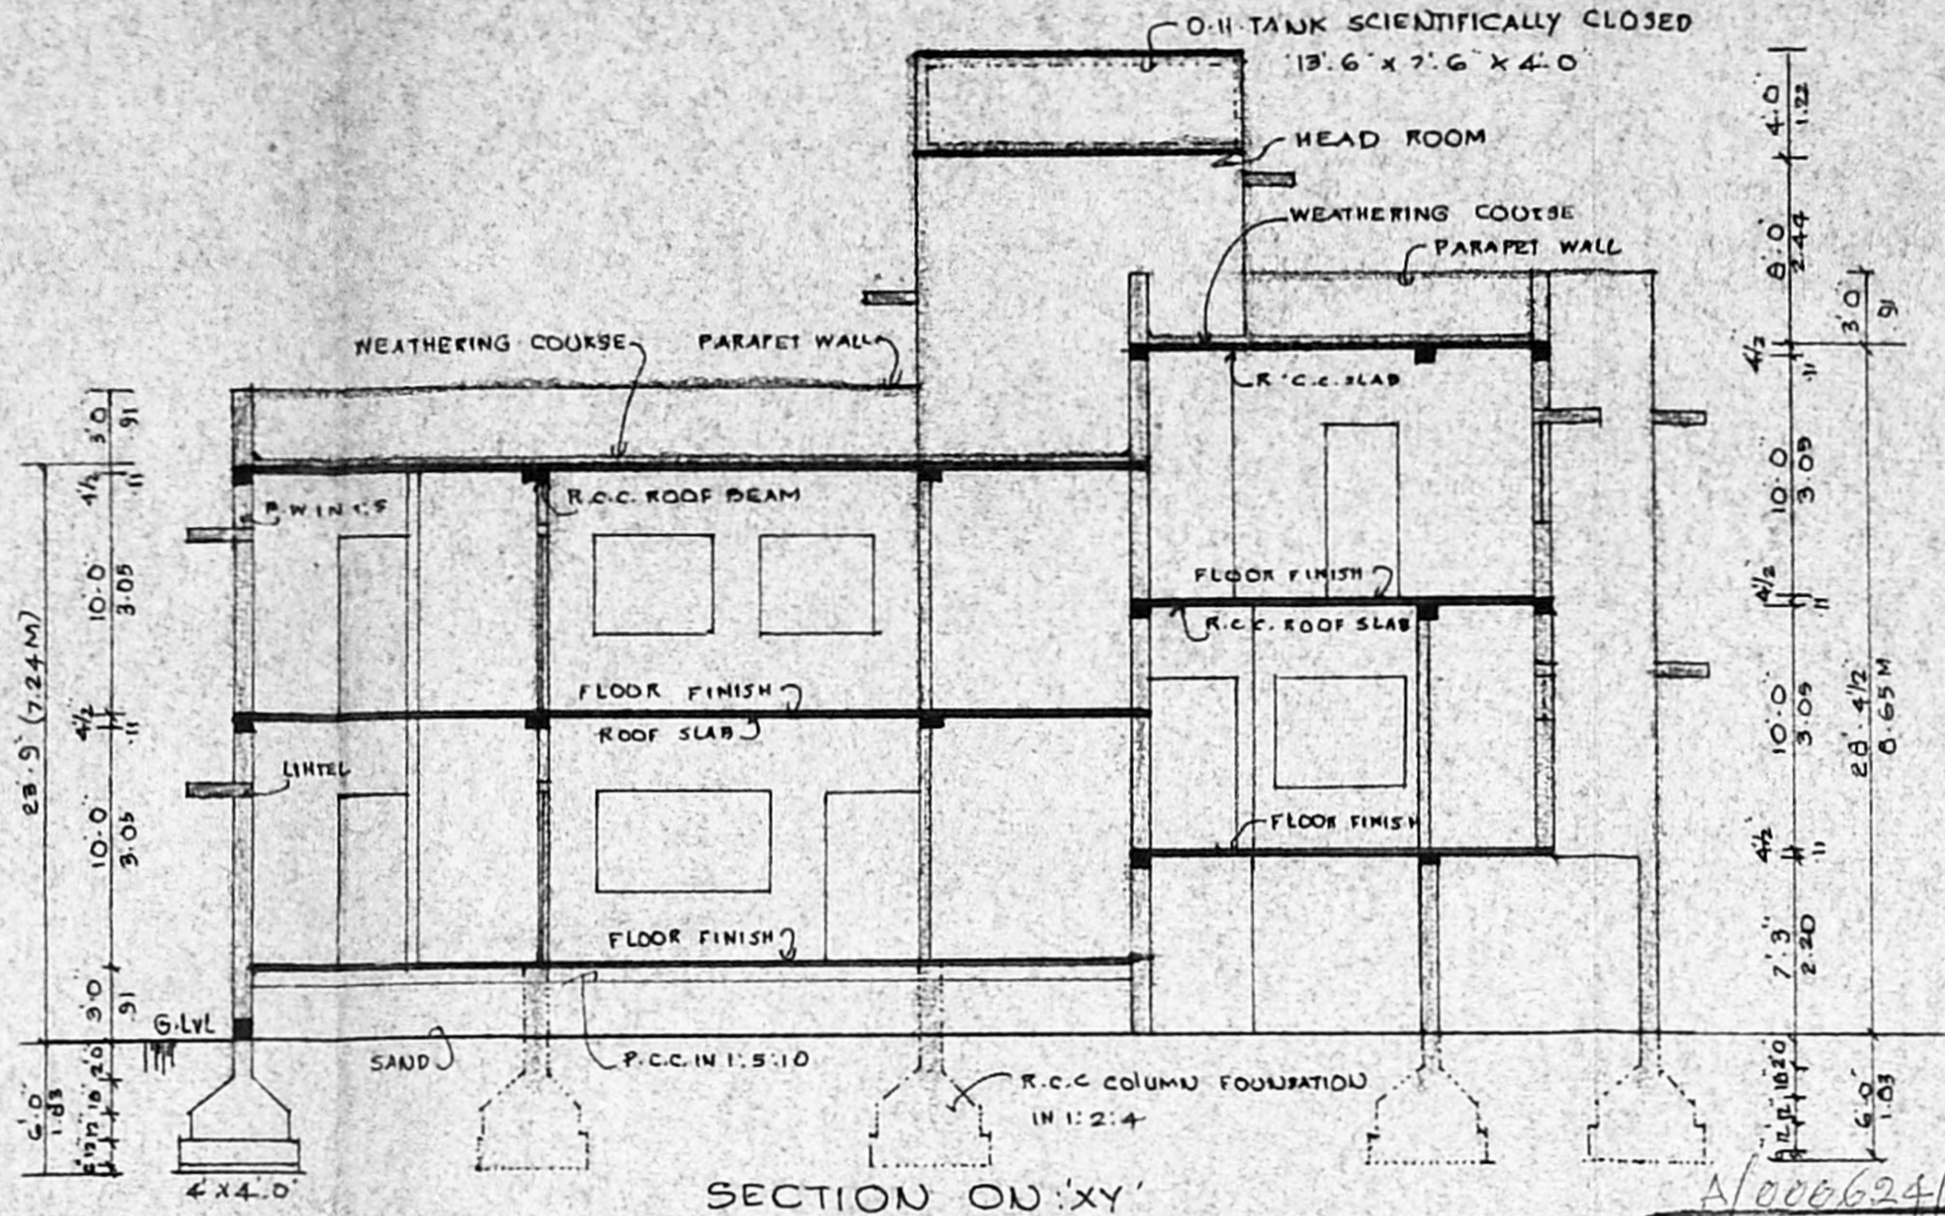


SECTION ON 'XY'

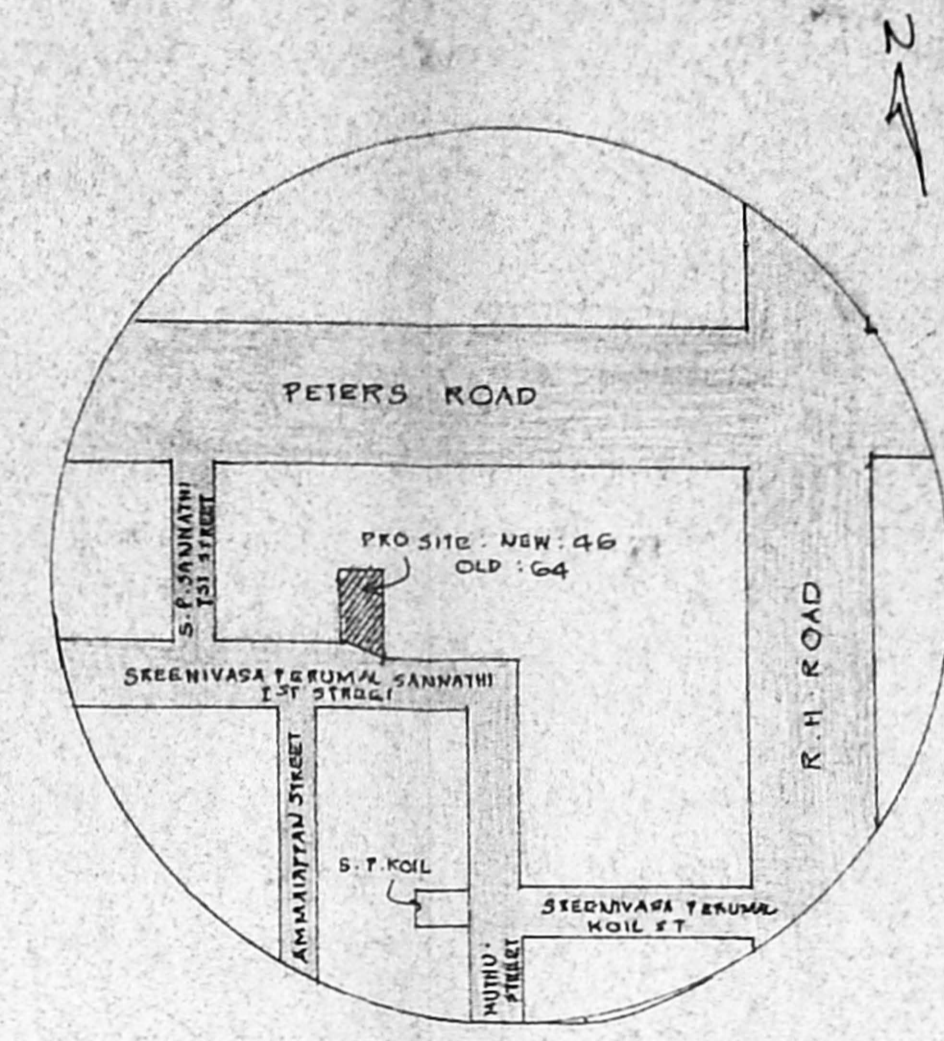


KEY PLAN NTS

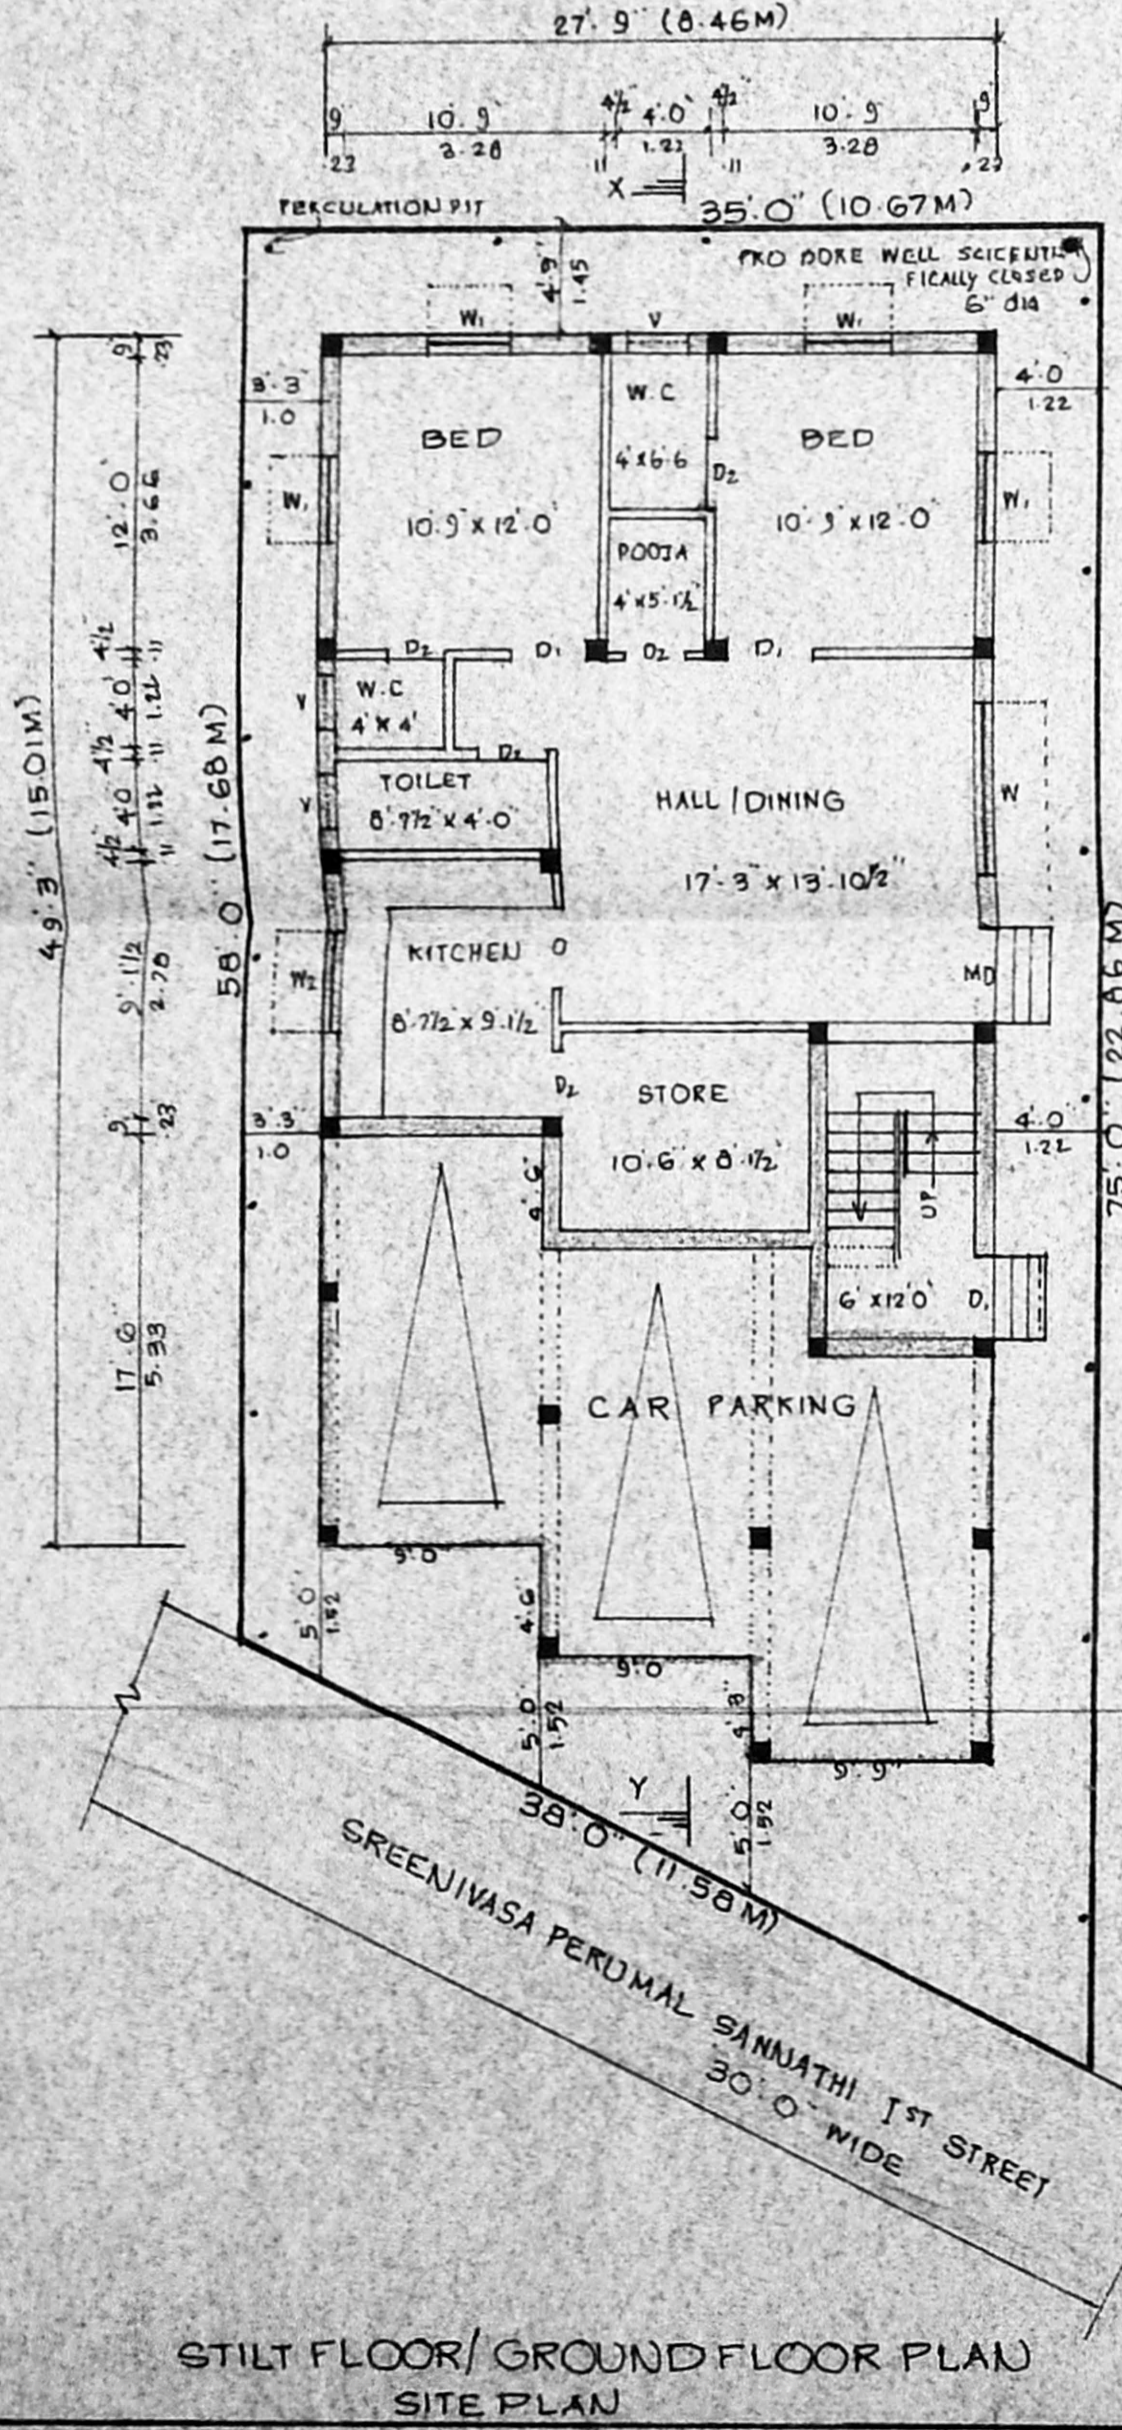

STILT FLOOR / GROUND FLOOR PLAN
SITE PLAN

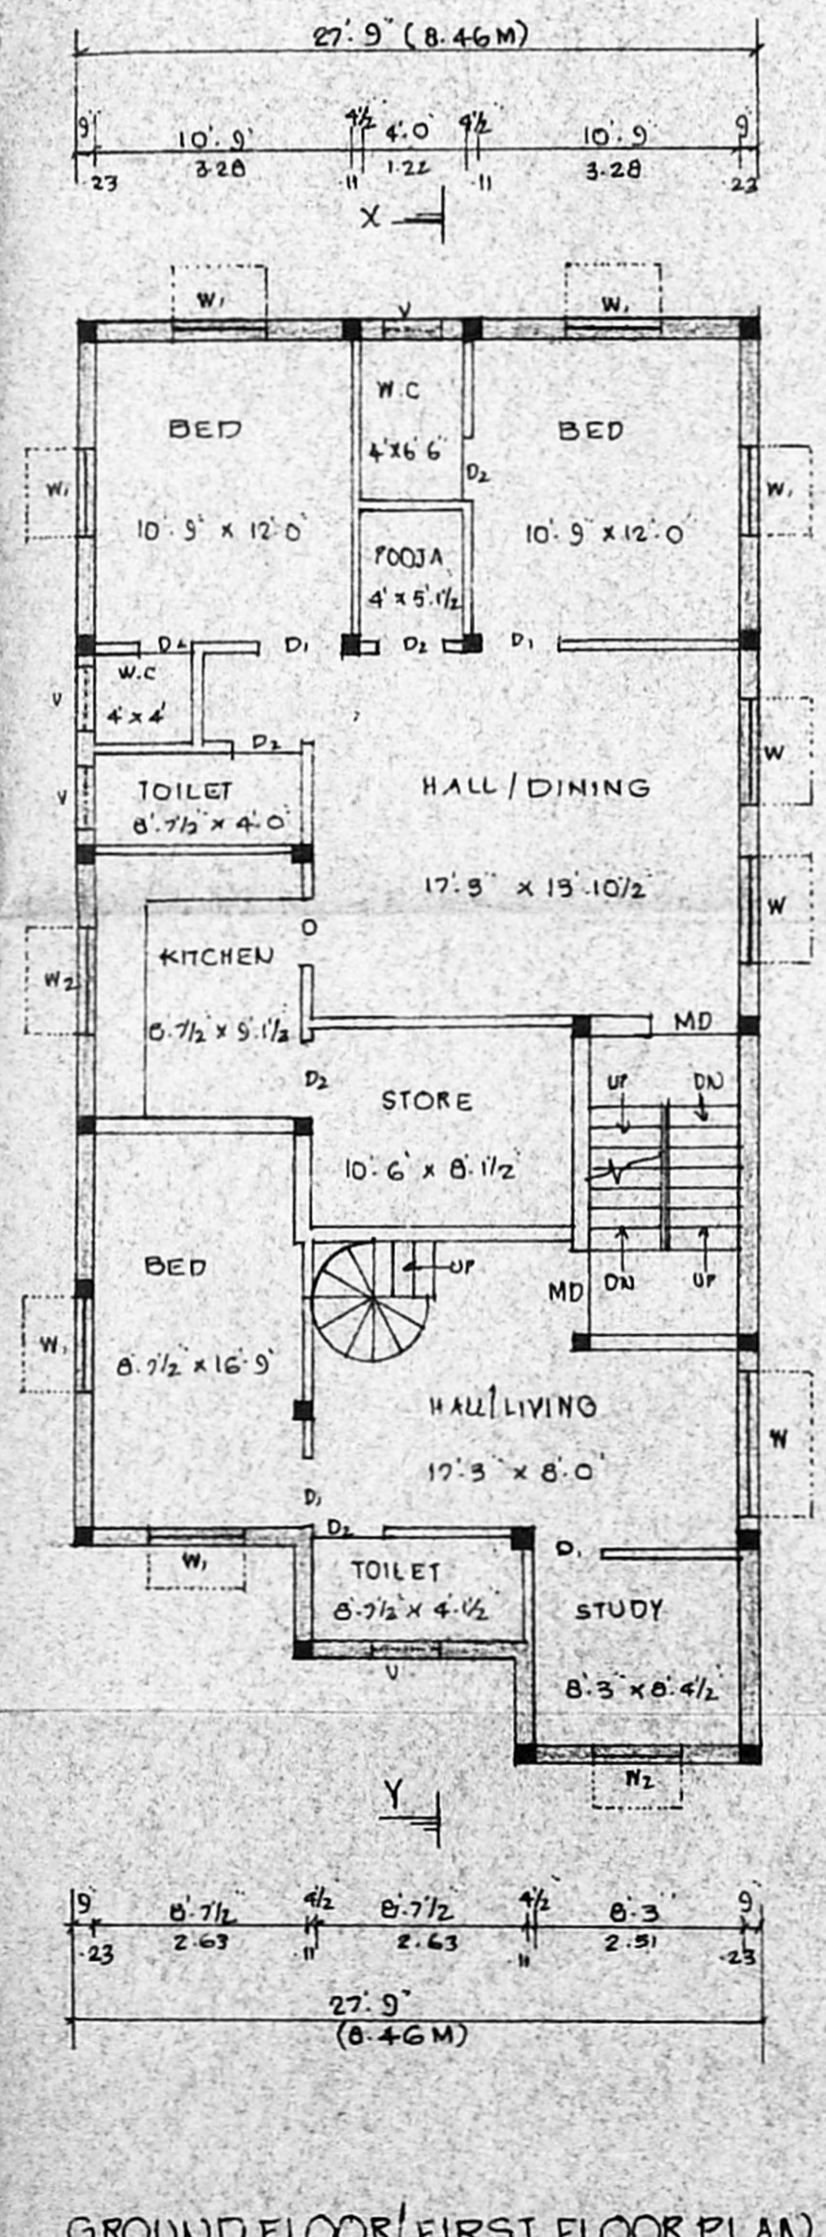


GROUND FLOOR / FIRST FLOOR PLAN

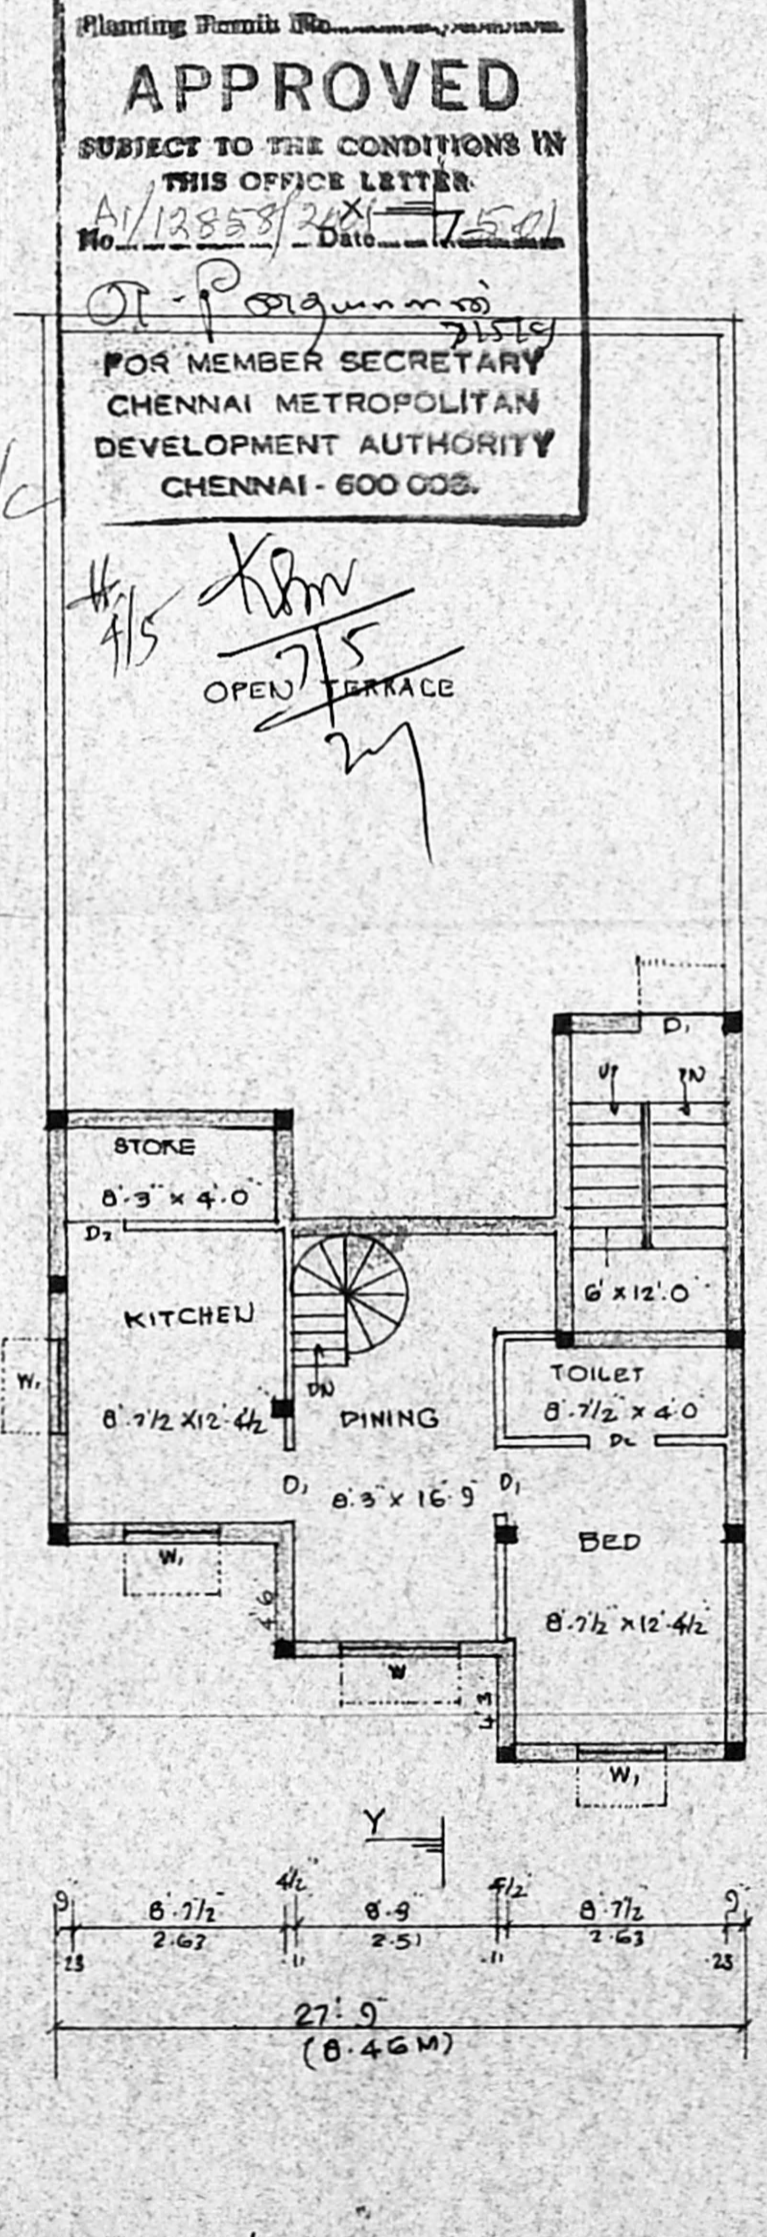

FIRST FLOOR / TERRACE FLOOR PLAN

APPROVED
SUBJECT TO THE CONDITIONS IN
THIS OFFICE LETTER
No. AV/12858/2001 Date: 7/5/01
FOR MEMBER SECRETARY
CHENNAI METROPOLITAN
DEVELOPMENT AUTHORITY
CHENNAI - 600 005.

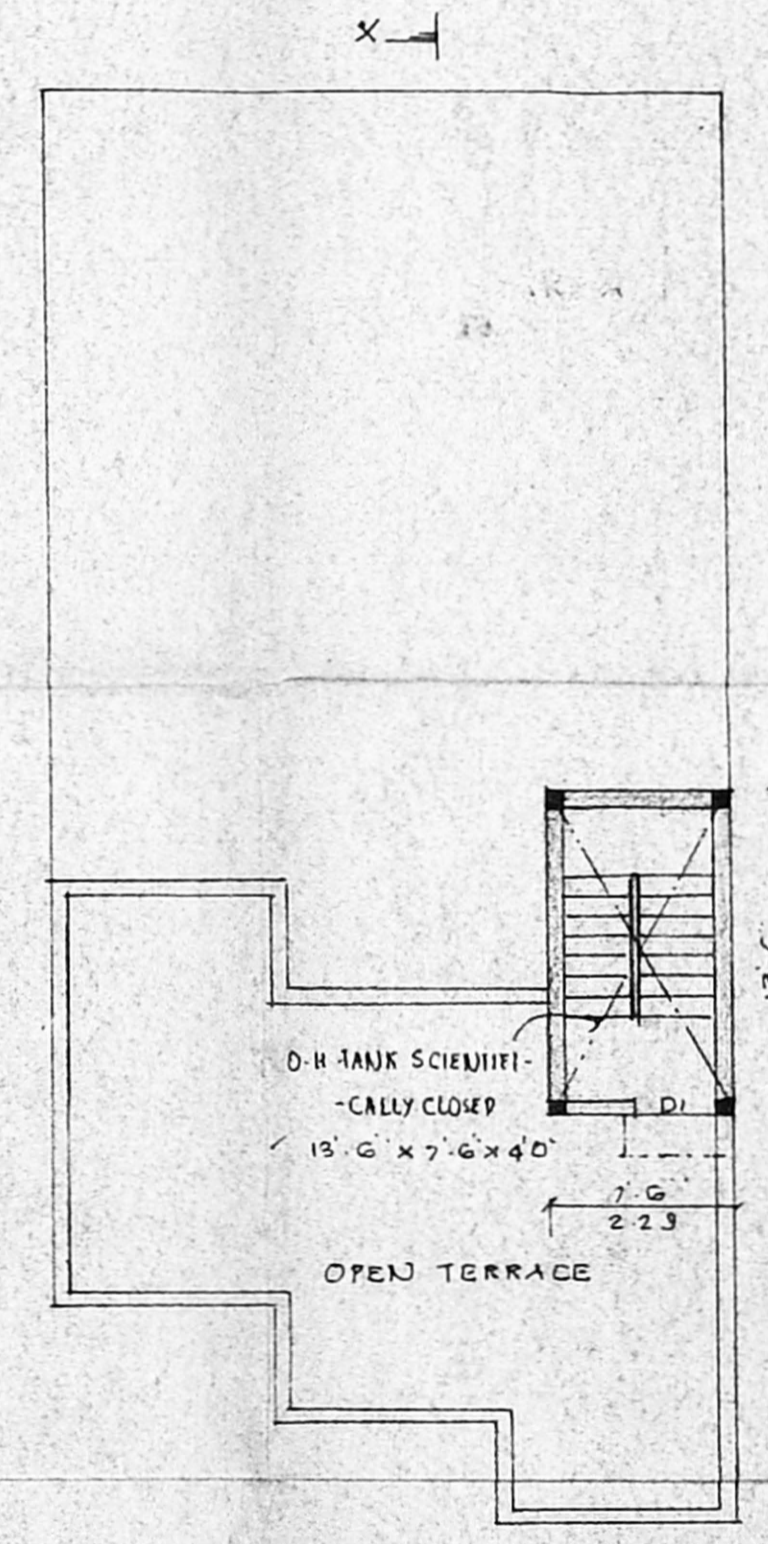

TERRACE FLOOR PLAN

PLAN SHOWING THE PROPOSED
RESIDENTIAL BUILDING,
AT DOOR NO: OLD : 64, NEW : 46,
SREENIVASA PERUMAL SANJATHI 1ST STREET,
ROYAPETTAH, CHENNAI.
IN RS NO: 268/2, 268/3, BLOCK NO: 7 OF
MYLAPORE DIVISION.
DIVISION NO: 112
ZONE : 07
SCALE : 1" = 8' 0"

JOINERY DETAILS		FEET
MD	MAIN DOOR	3.6' x 7.0'
D1	PANEL DOOR	3.0' x 7.0'
D2	- DO -	2.6' x 7.0'
W	PANEL WINDOW	6.0' x 4.0'
W1	- DO -	4.0' x 4.0'
W2	- DO -	4.0' x 3.0'
V	VENTILATOR	3.0' x 2.0'

AREA DETAILS		Sqft	SQM
TOTAL PLOT EXTENT		2316.0	215.16
STILT CUM G-FLOOR AREA		1492.50	138.65
G-F CUM F-FLOOR AREA		1492.50	138.65
F-FLOOR / TERRACE AREA		487.00	45.24
HEAD ROOM AREA		101.25	9.41
PLOT COVERAGE		64.4%	
TOTAL AREA		3472.0	322.55
F.S.I		1.49	

OWNER : M. S. Srinivasan Rao
G. Chitra Devi DGE,
Class II Licence No. 10-10-1
Corporation of Chennai
10, Padmanabha Nagar,
Choolaimedu, Chennai - 600 034
LICENSED SURVEYOR