




ELEVATION

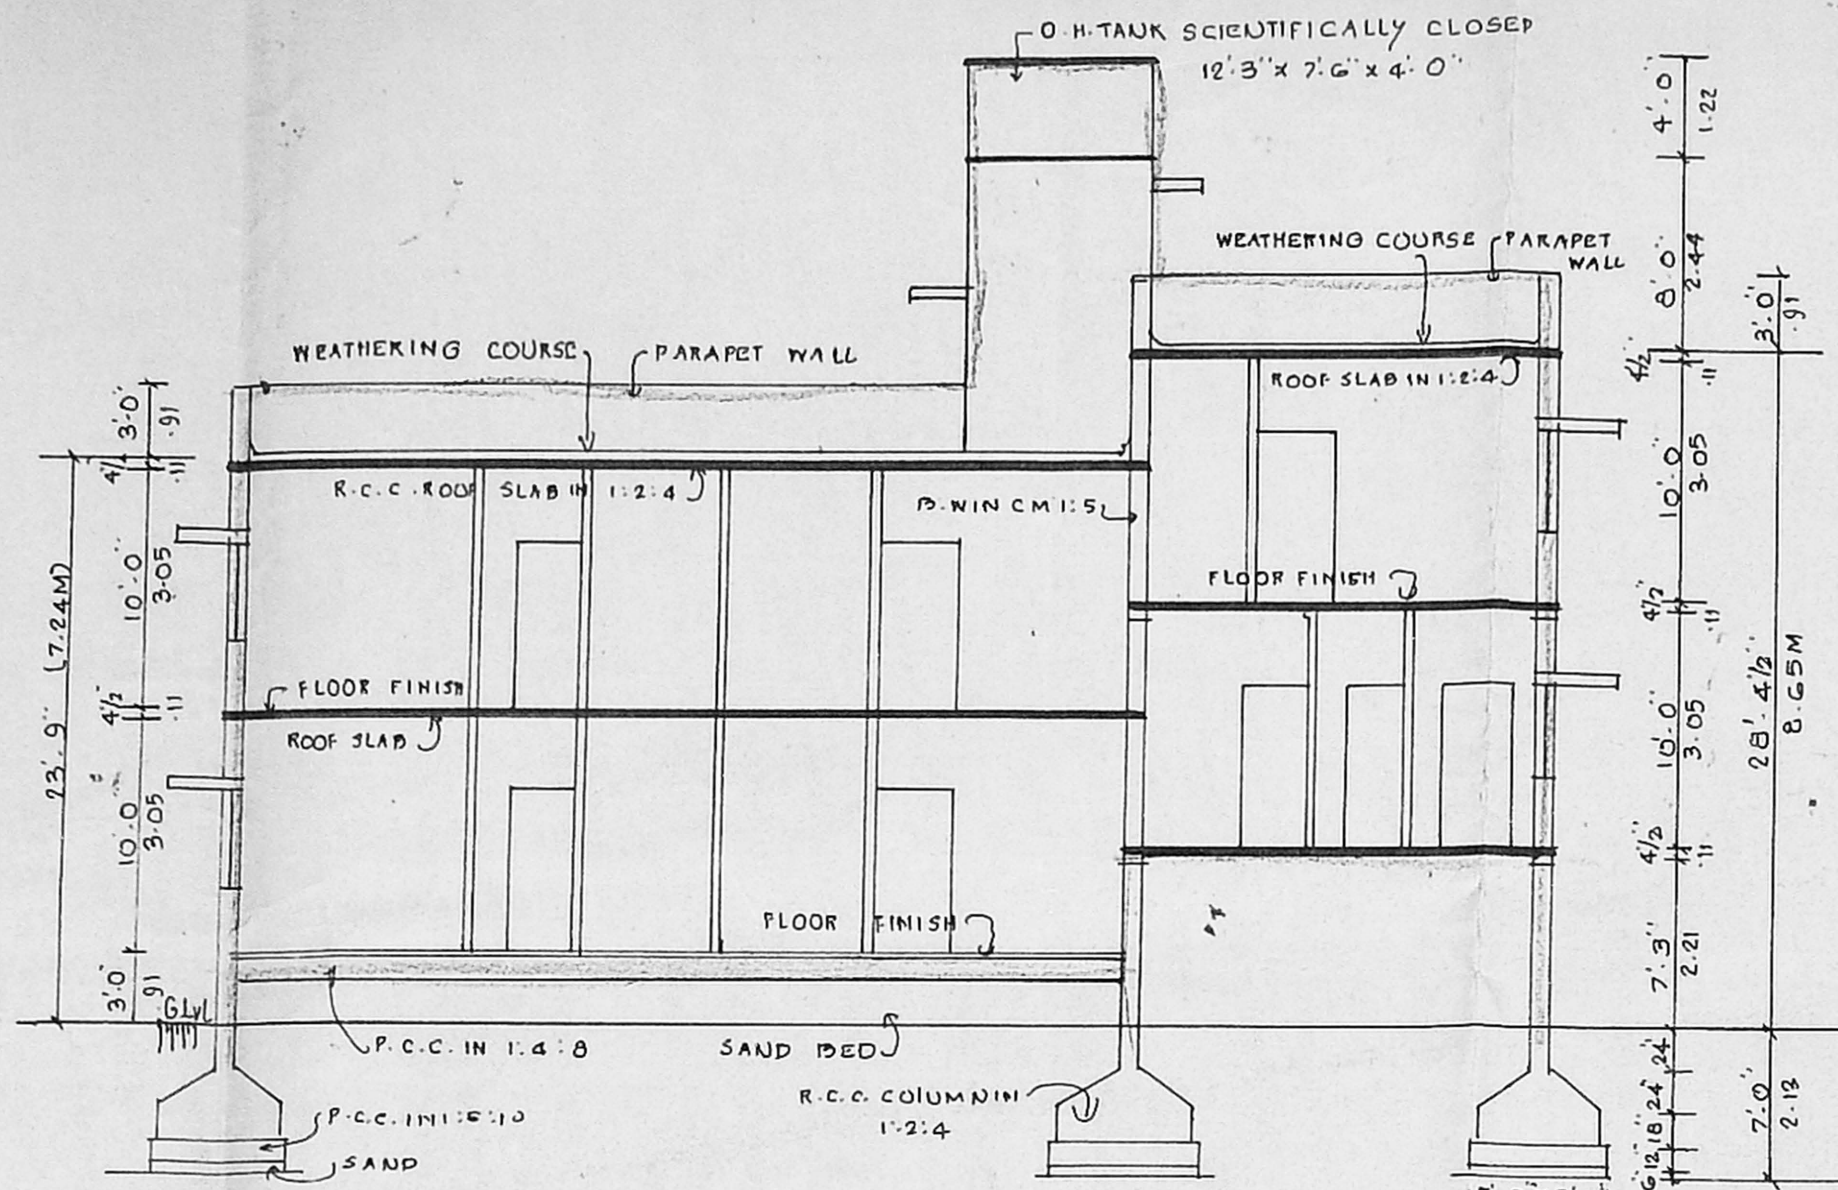

SECTION ON 'XY'

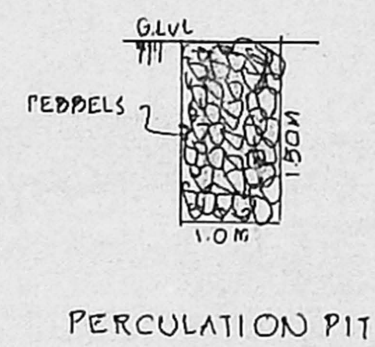

PERCOLATION PIT

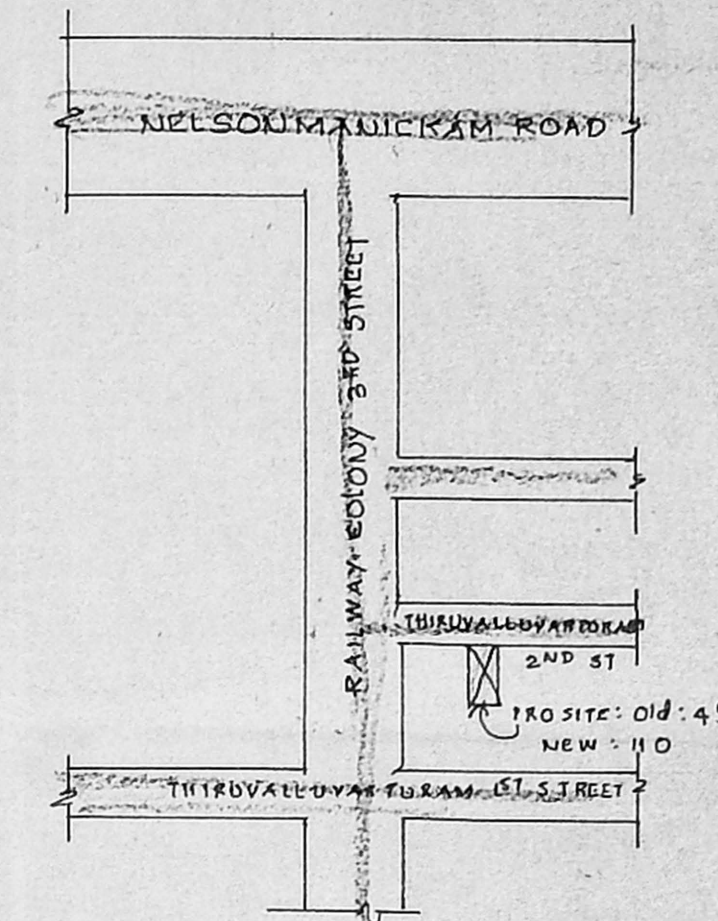

KEY PLAN N15

PLAN SHOWING THE PROPOSED RESIDENTIAL BUILDING,
 AT DOOR NO: OLD: 134 NEW: 110,
 THIRUVALLUVAR PURAM 2ND STREET,
 CHOOLAIMEDU, CHENNAI.
 PLOT NO. 141
 IN T.S. NO: 24 OF BLOCK NO. 12,
 PULIVUR VILLAGE.
 DIVISION NO: 73
 ZONE : 05
 SCALE : 1" = 8' 0"

JOINERY DETAILS

ITEM	SIZE
MD - MAIN DOOR	3.6' x 7.0'
D1 - PANEL DOOR	3.0' x 7.0'
D2 - DO	2.6' x 7.0'
W - PANEL WINDOW	6.0' x 4.0'
W1 - DO	4.0' x 4.0'
W2 - DO	3.0' x 4.0'
G - GATE	6.0' x 6.0'
V - VENTILATOR	3.0' x 1.6'


AREA DETAILS

DESCRIPTION	SQFT	SQM
TOTAL PLOT EXTENT	2225.0	206.70
STILT (G.FLOOR AREA)	1170.0	108.69
G.FLOOR / F.FLOOR AREA	1294.50	120.26
F.FLOOR / TERRACE AREA	464.90	43.20
HEAD ROOM AREA	91.88	8.54
TOTAL AREA	2929.40	272.14
PLOT COVERAGE	59.97%	
F.S.I	1.32	


COLOUR INDEX:
 PROPOSED : ROAD : BOUNDARY :

OWNER: *M. R. Sundaraj*


Planning Permit No. A/1364/2001
APPROVED
 SUBJECT TO THE CONDITIONS IN THIS OFFICE LETTER
 No. A/1364/2001 Date 31.3.2001
O. P. Srinivasan
 FOR MEMBER SECRETARY
 CHENNAI METROPOLITAN DEVELOPMENT AUTHORITY
 CHENNAI - 600 008.

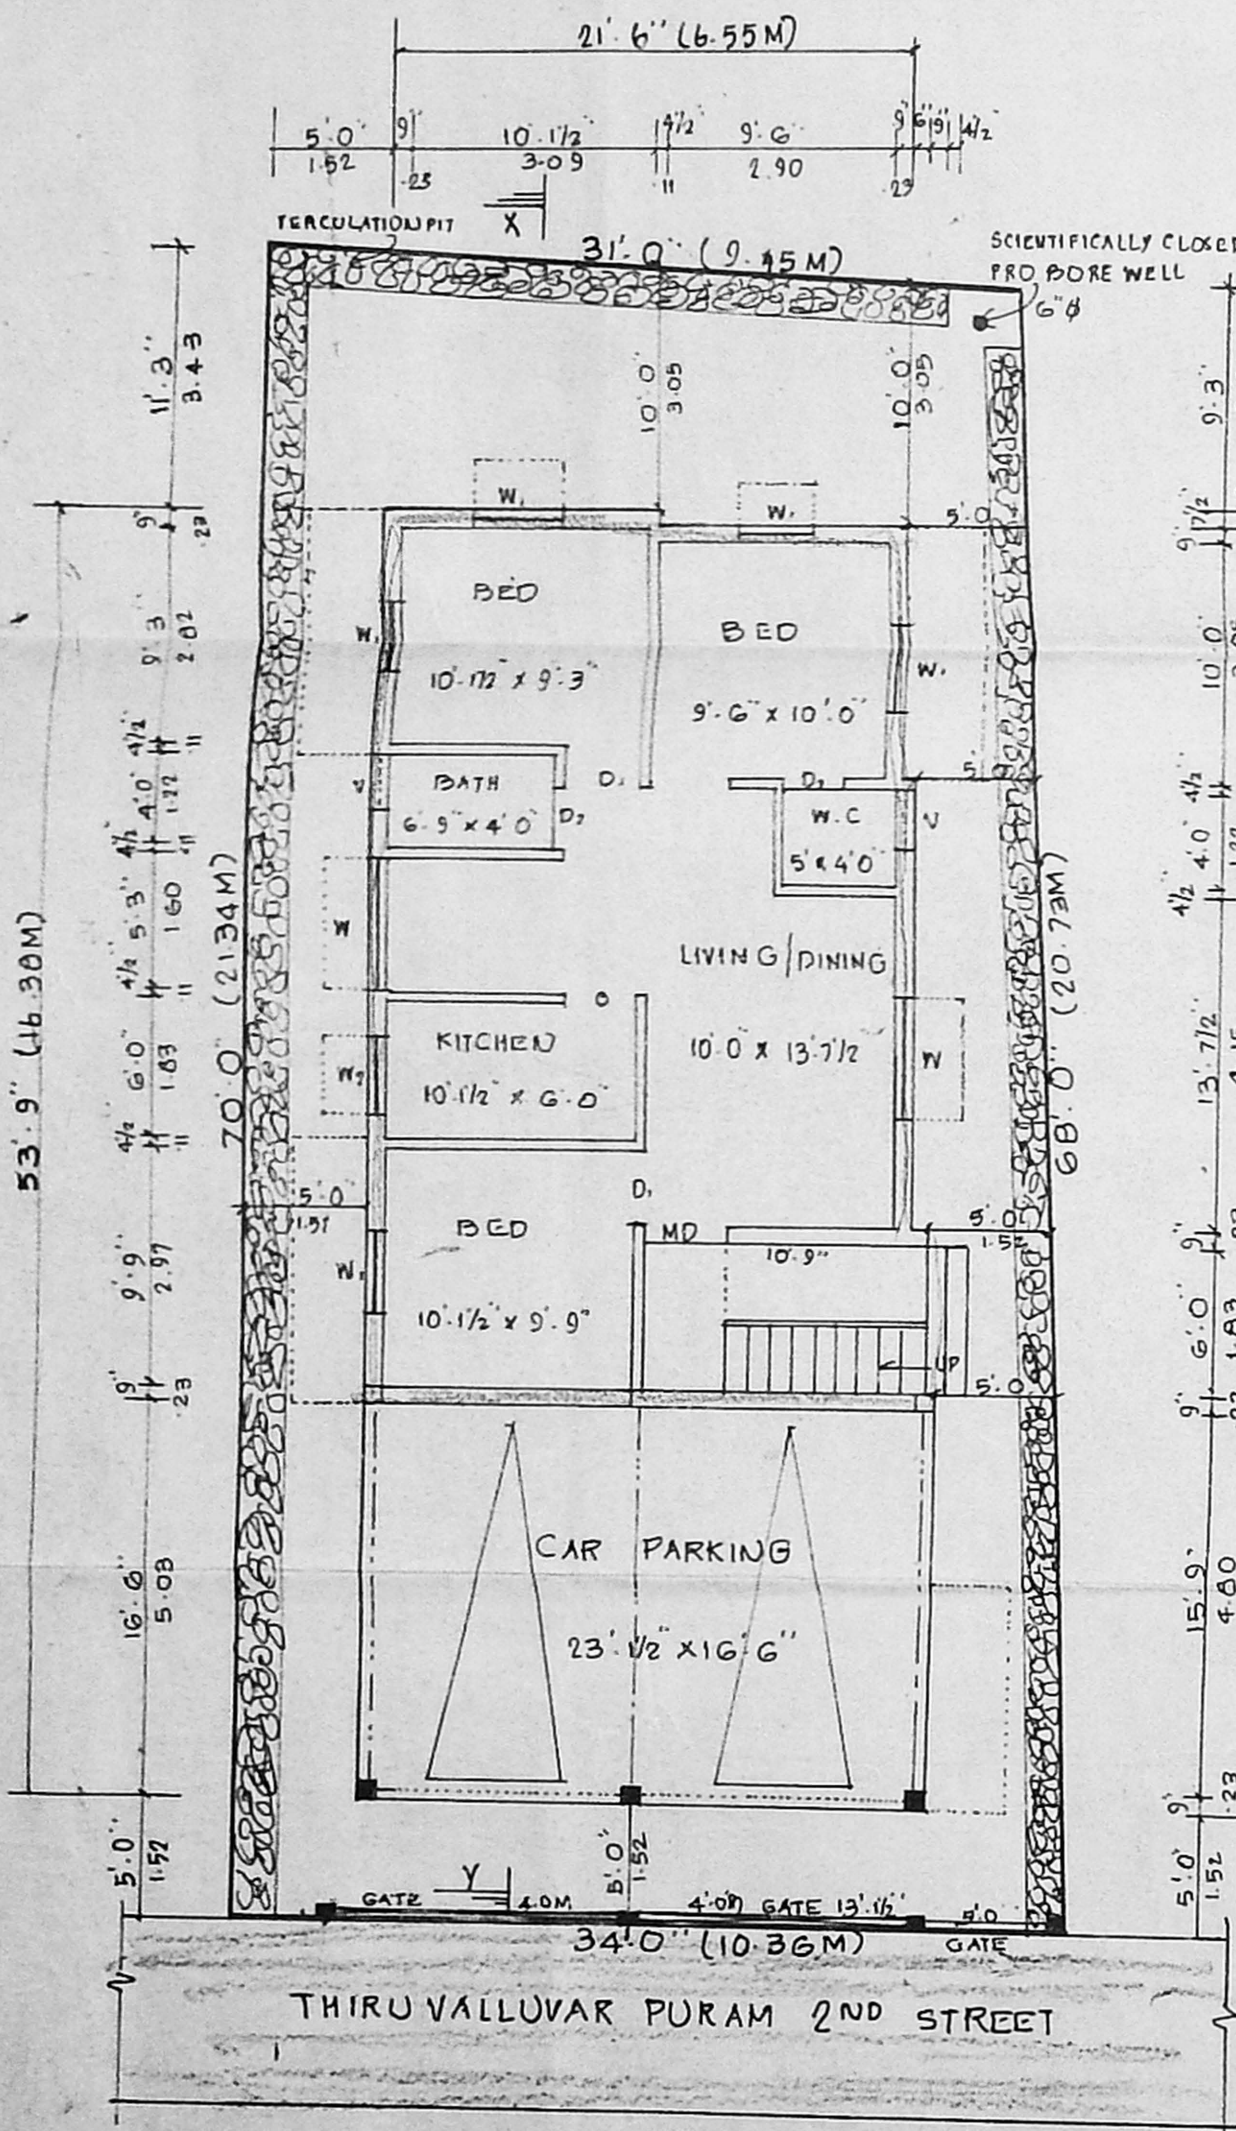


STILT FLOOR CUM GROUND FLOOR PLAN
 SITE PLAN

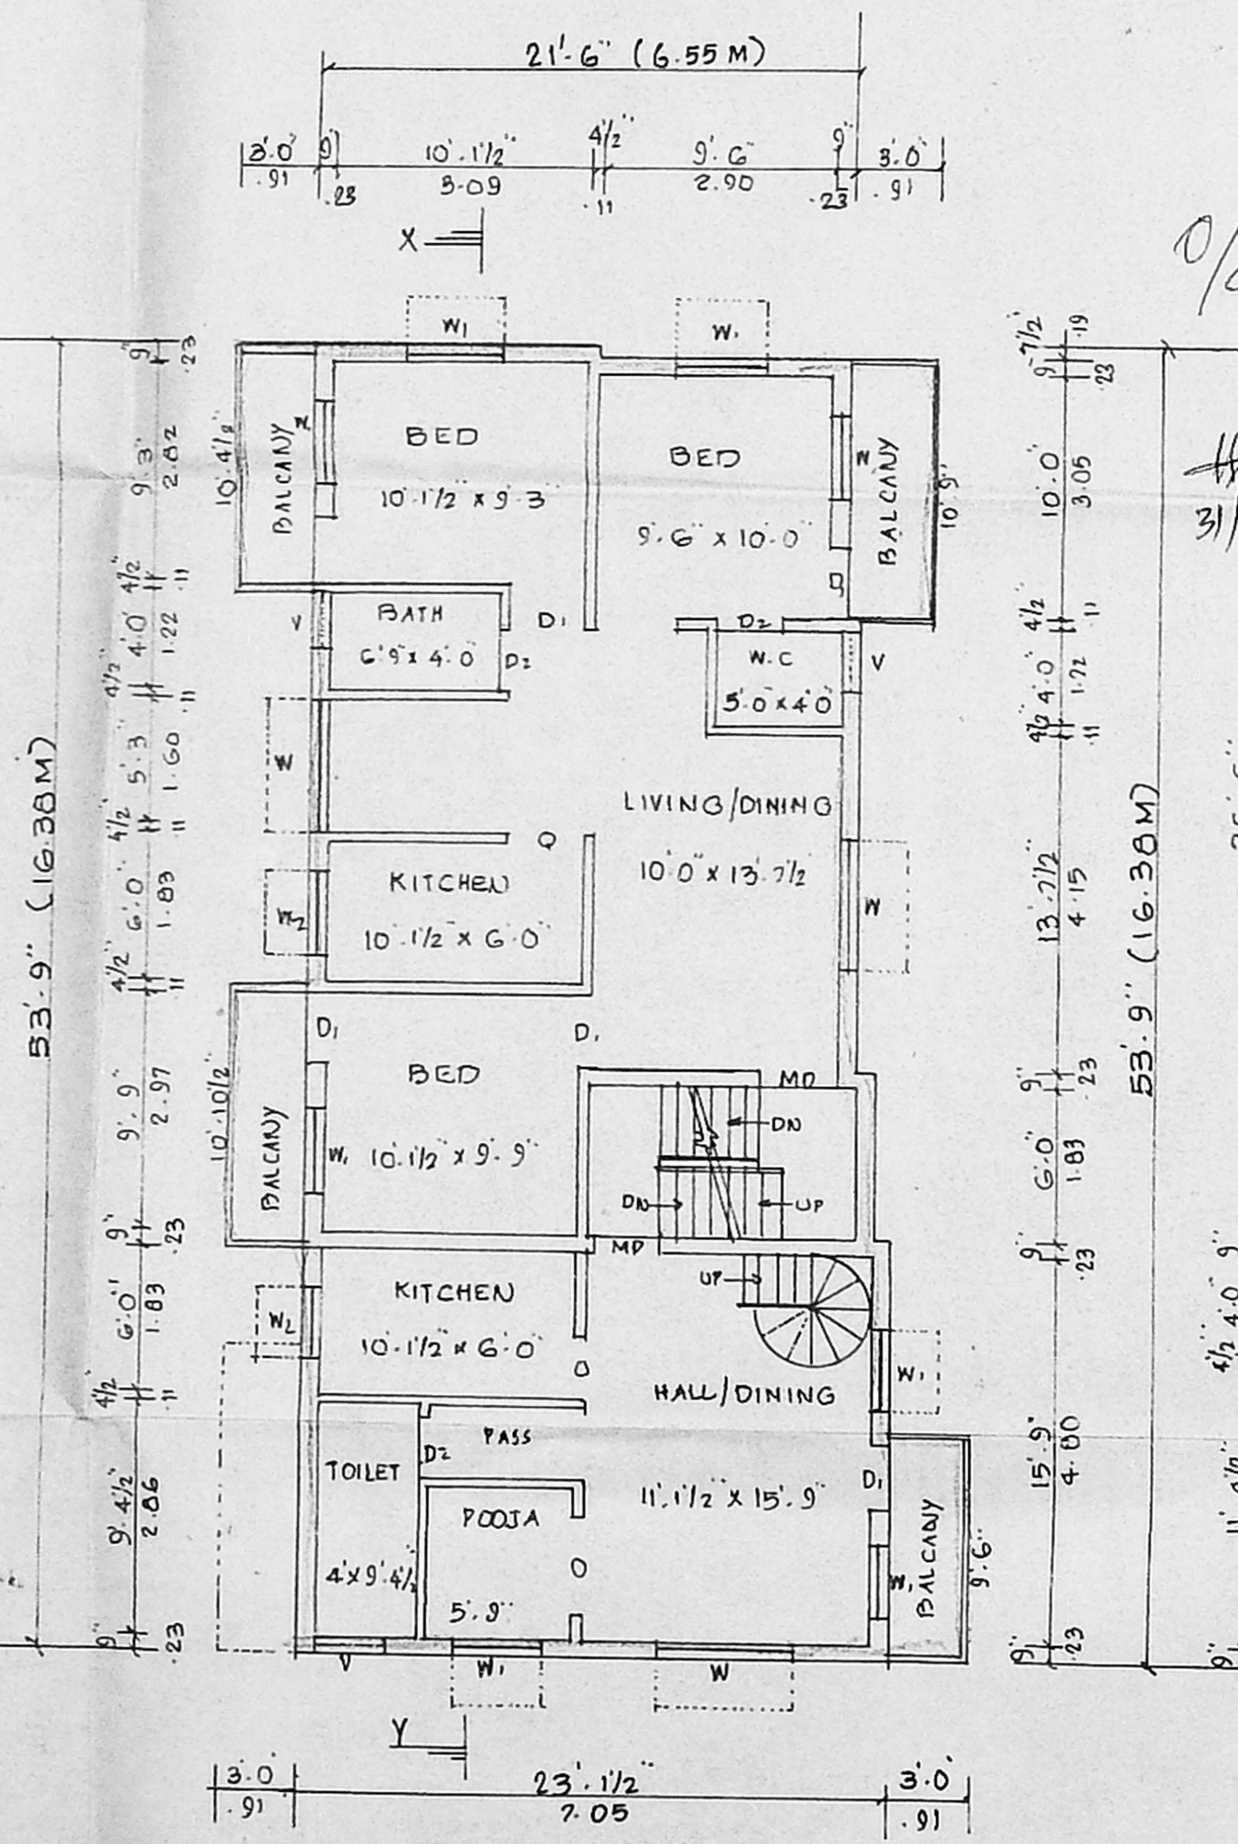

GROUND FLOOR / FIRST FLOOR PLAN

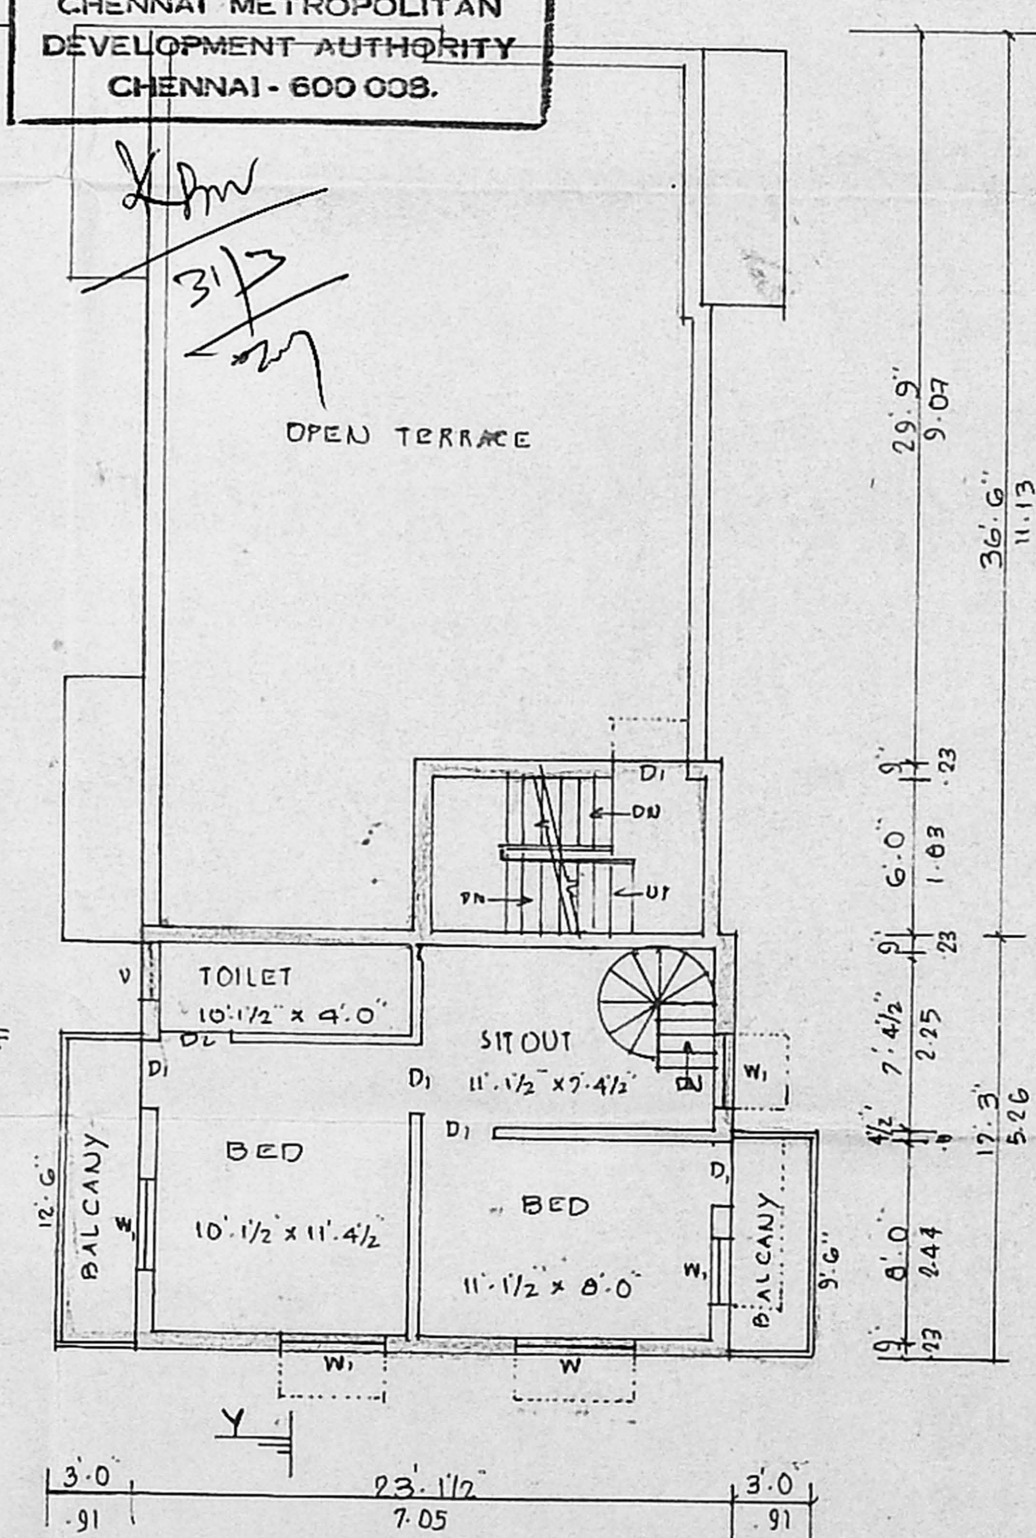

FIRST FLOOR / TERRACE FLOOR PLAN

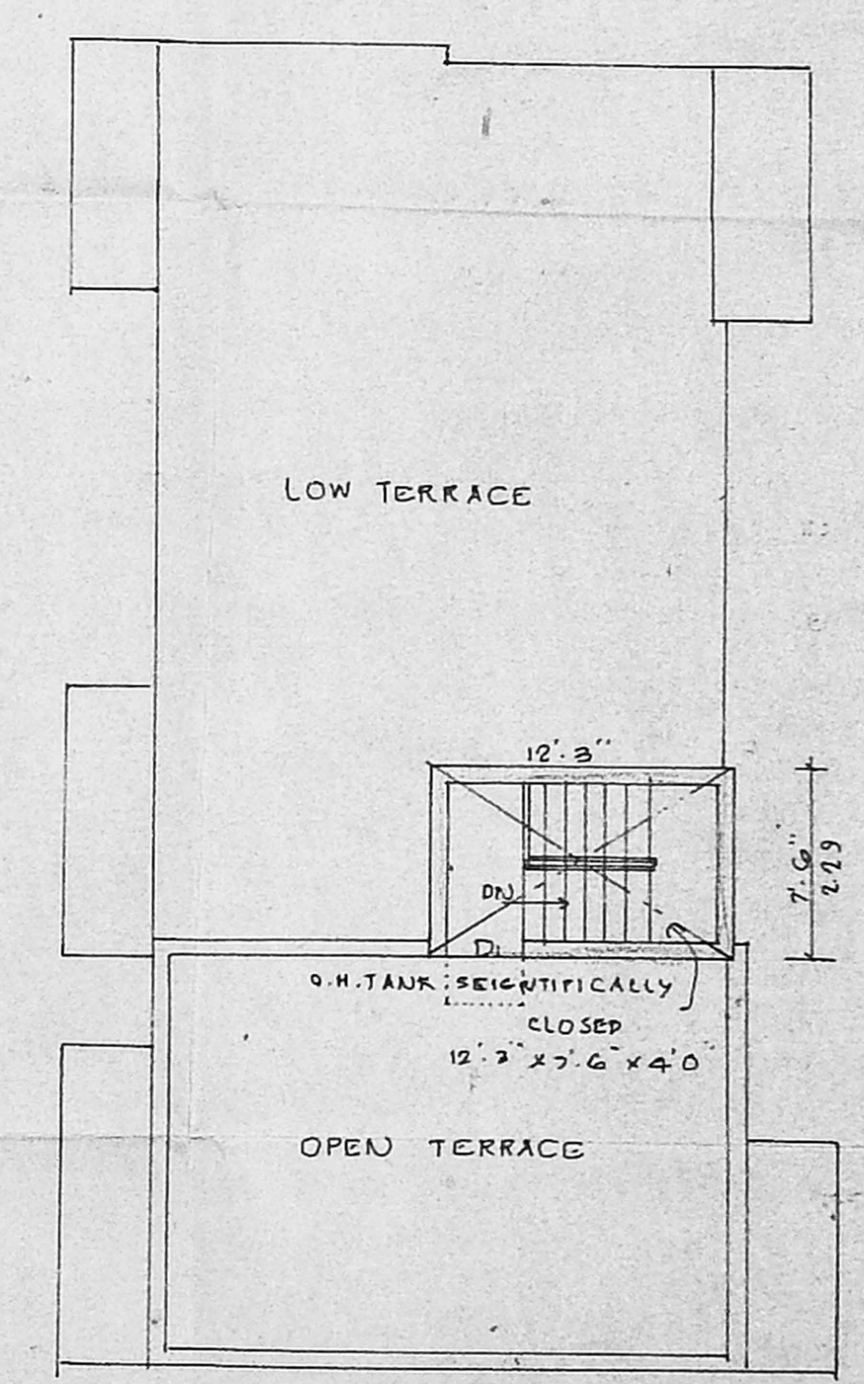

TERRACE FLOOR PLAN

K. SELVAM, B.E., AMIE, C. Eng (I) A.I.T.V.
 Consulting Civil Engineer, Chartered Engineer,
 Approved Valuer & Licensed Surveyor,
 Cl. No. I, R. G. No. 82/2000-20001
 Corporation of Chennai,
 No. 1, 69, Madhavai East,
 CHENNAI - 600 050,
 Ph: 6560164

LICENSED SURVEYOR :