


ELEVATION


18' 0" (5.48)  
26' - 0" (7.92)

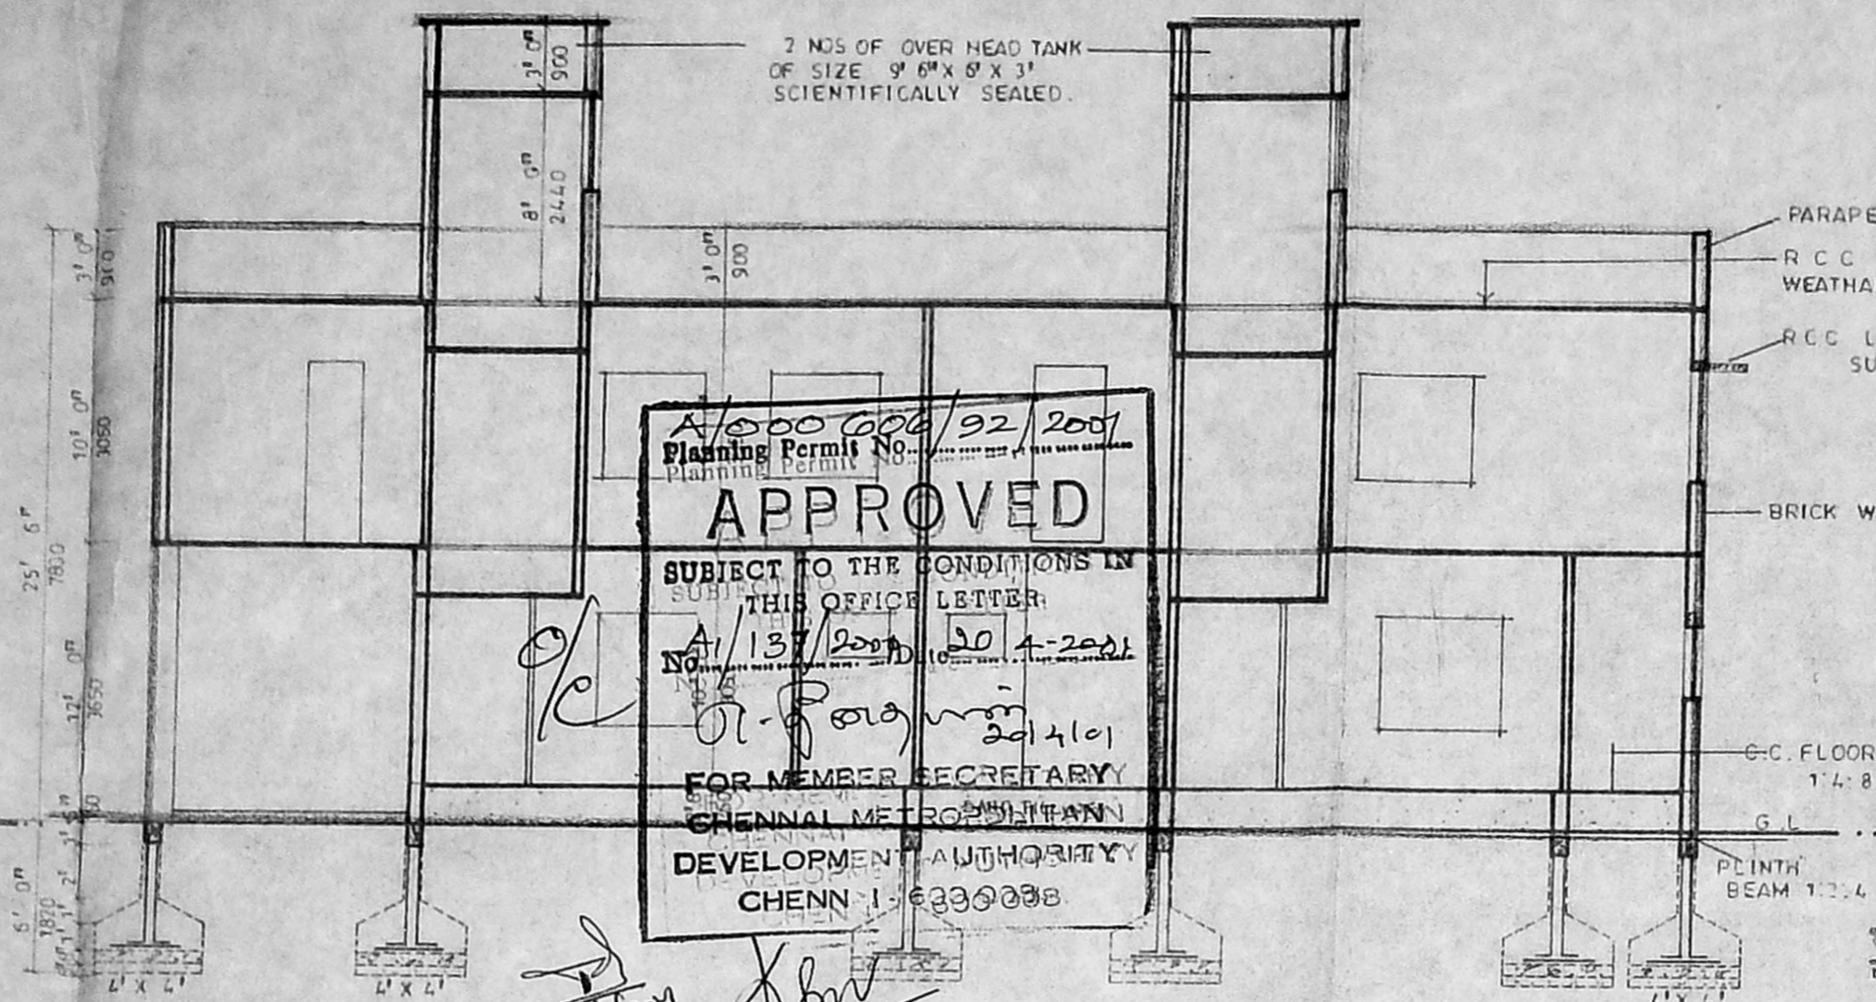


**APPROVED**  
SUBJECT TO THE CONDITIONS IN THIS OFFICE LETTER:  
NO. 137/2007  
2014/01

FOR MEMBER SECRETARY  
CHENNAI METROPOLITAN  
DEVELOPMENT AUTHORITY  
CHENNAI - 600008


SECTION X - X

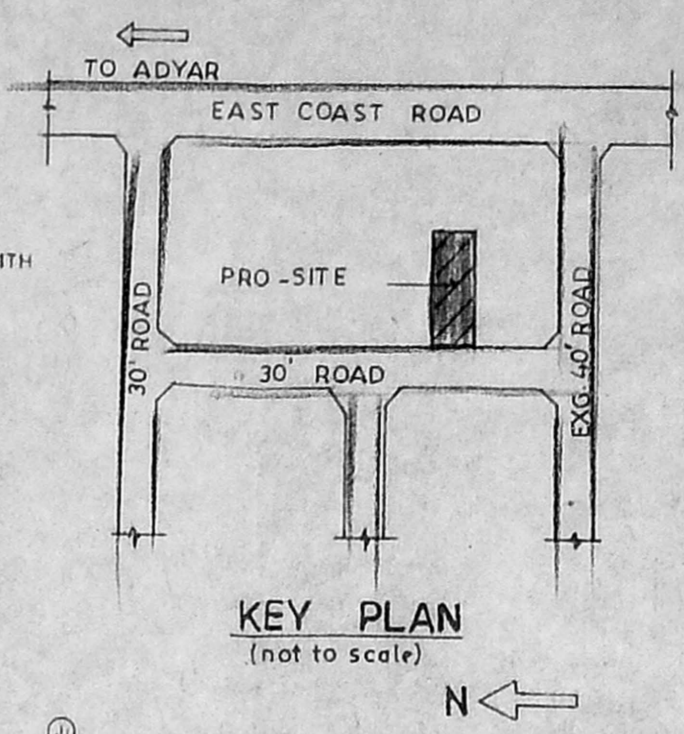


KEY PLAN  
(not to scale)

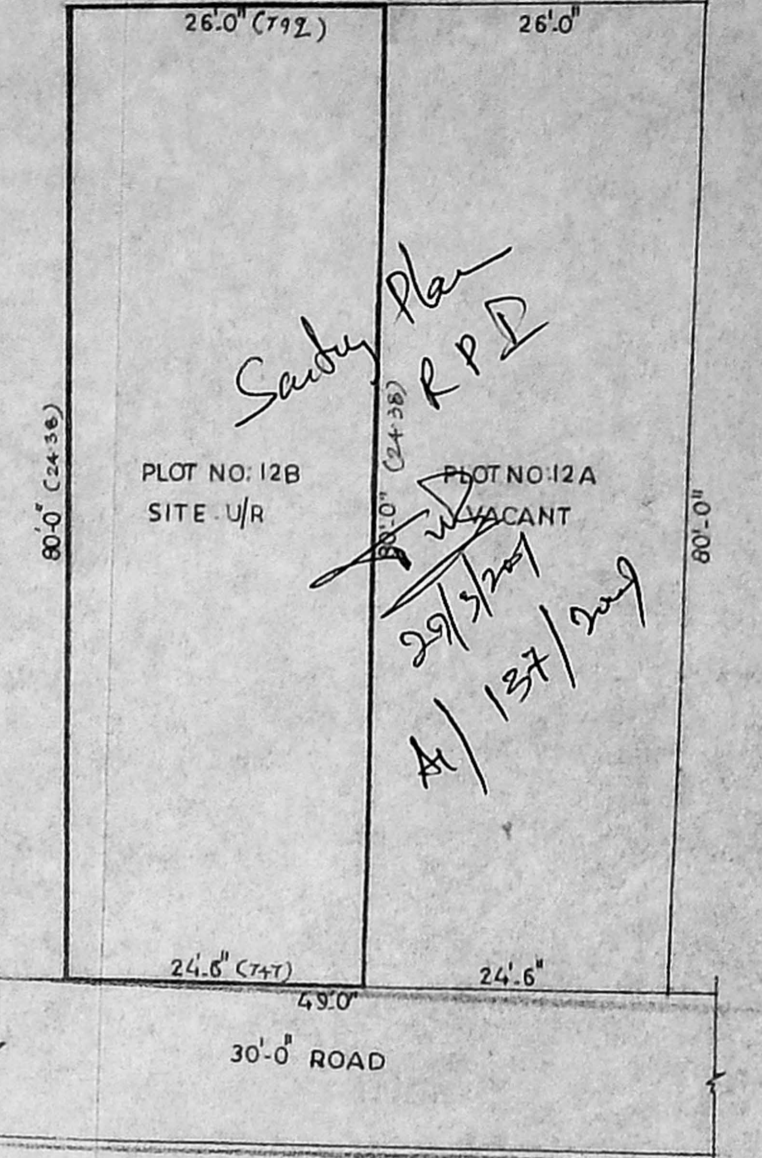


RESIDUARY PLOT DETAILS

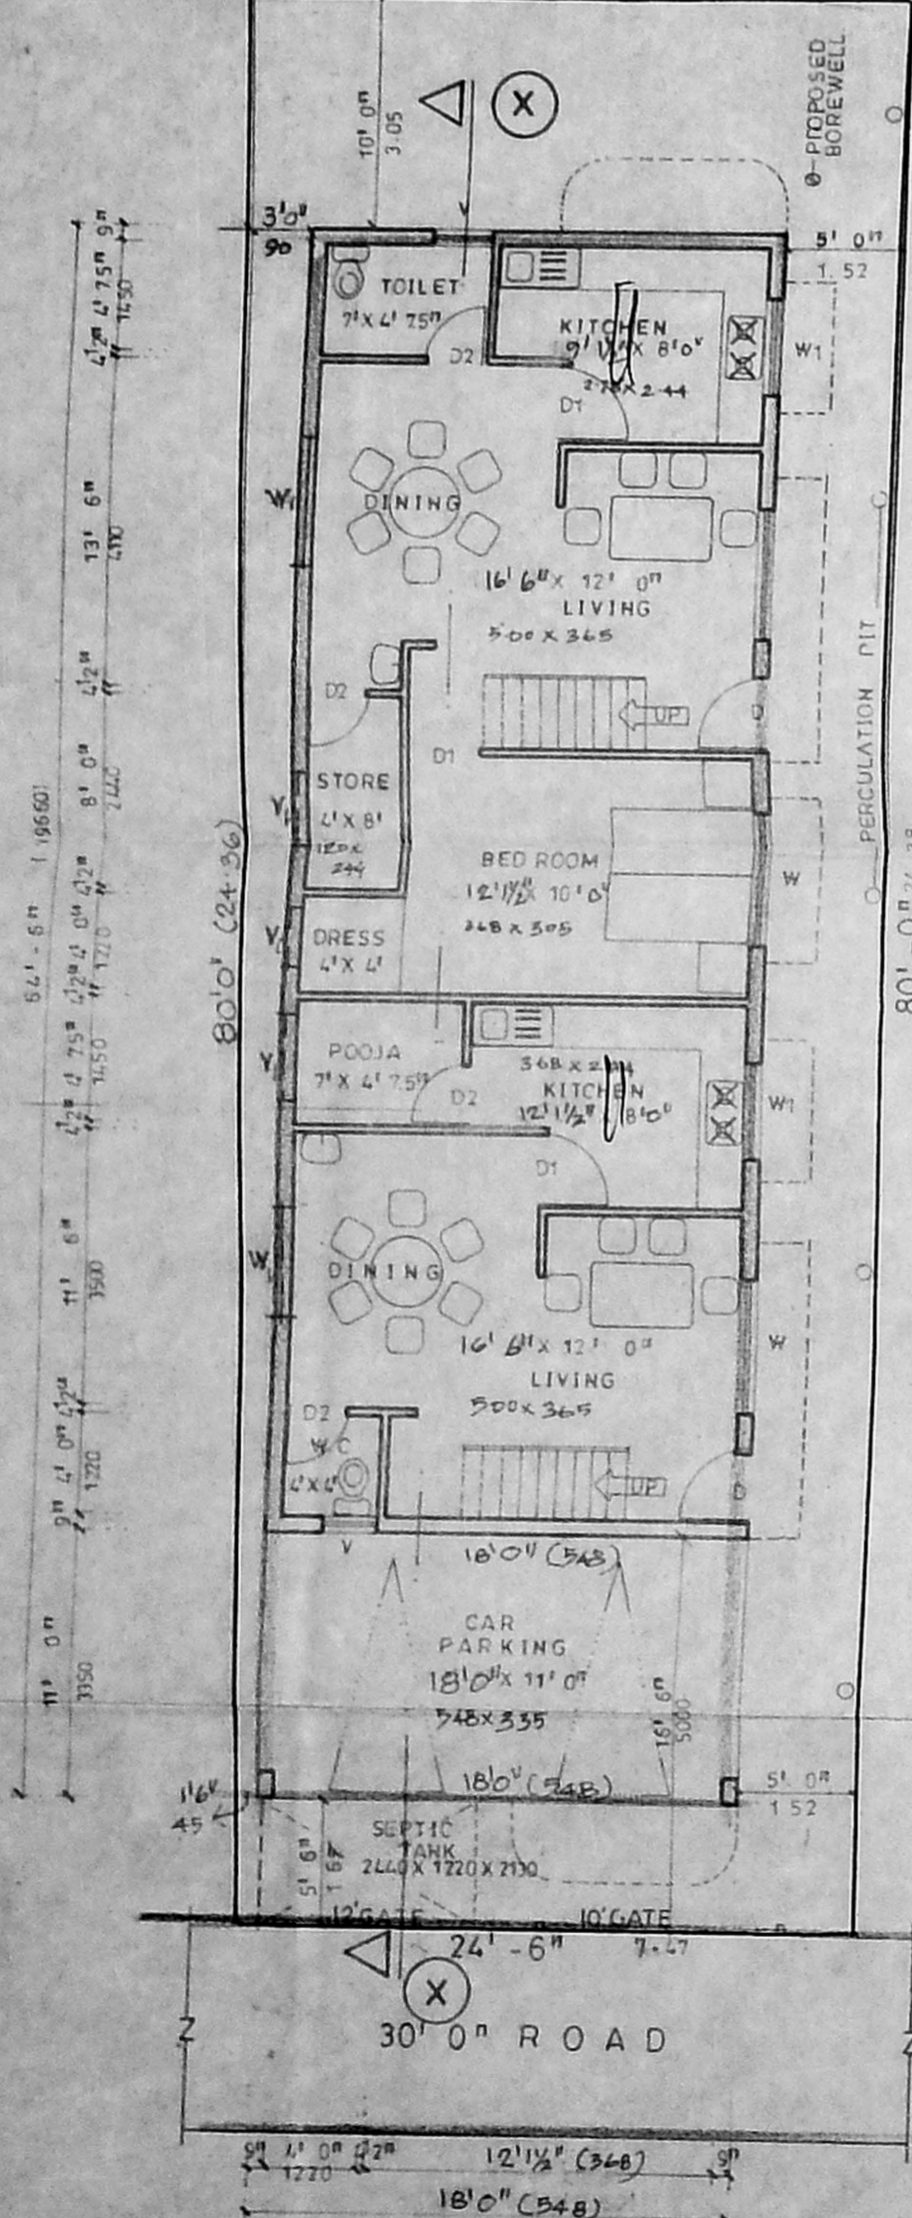

SITE CUM GROUND FLOOR PLAN

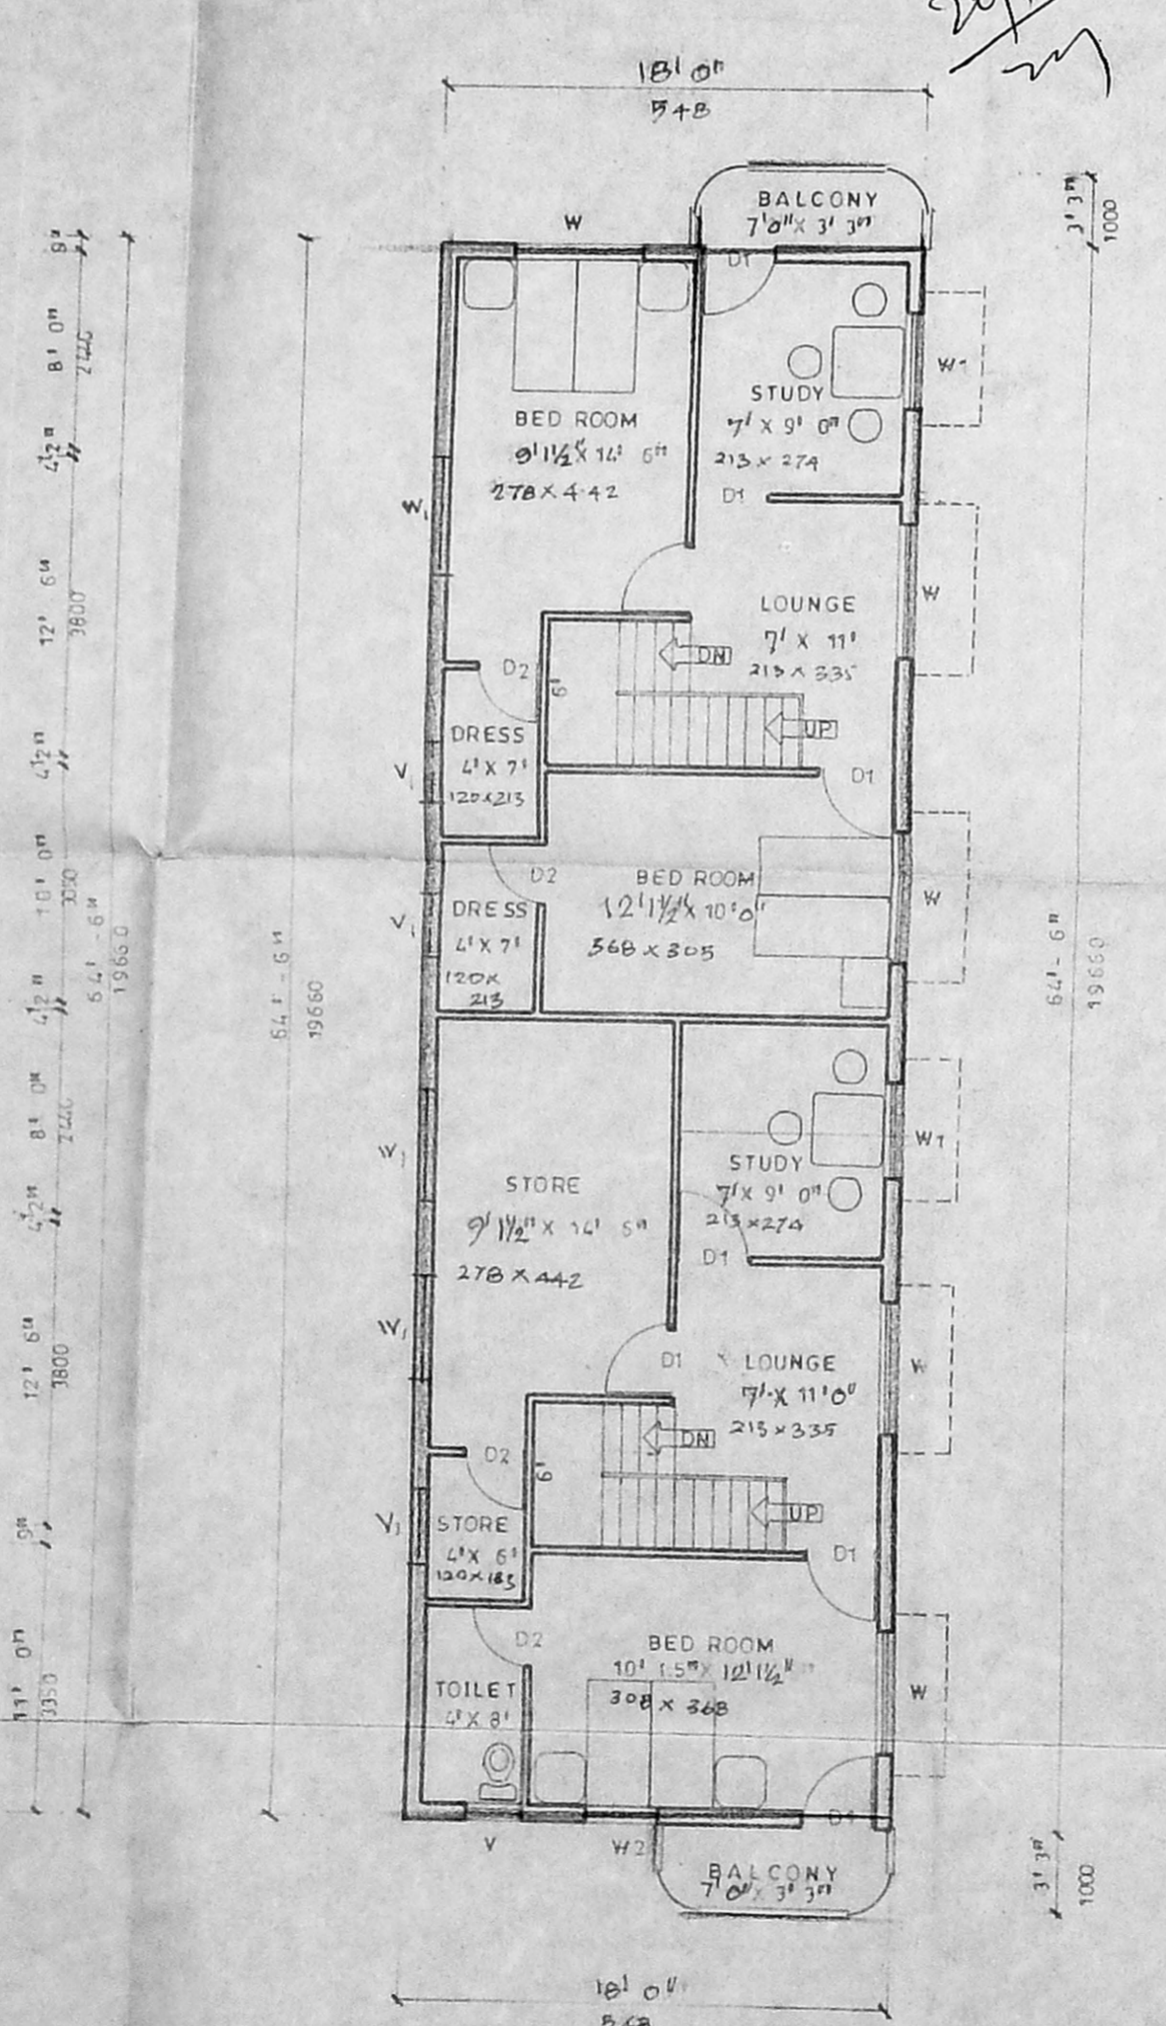

FIRST FLOOR PLAN

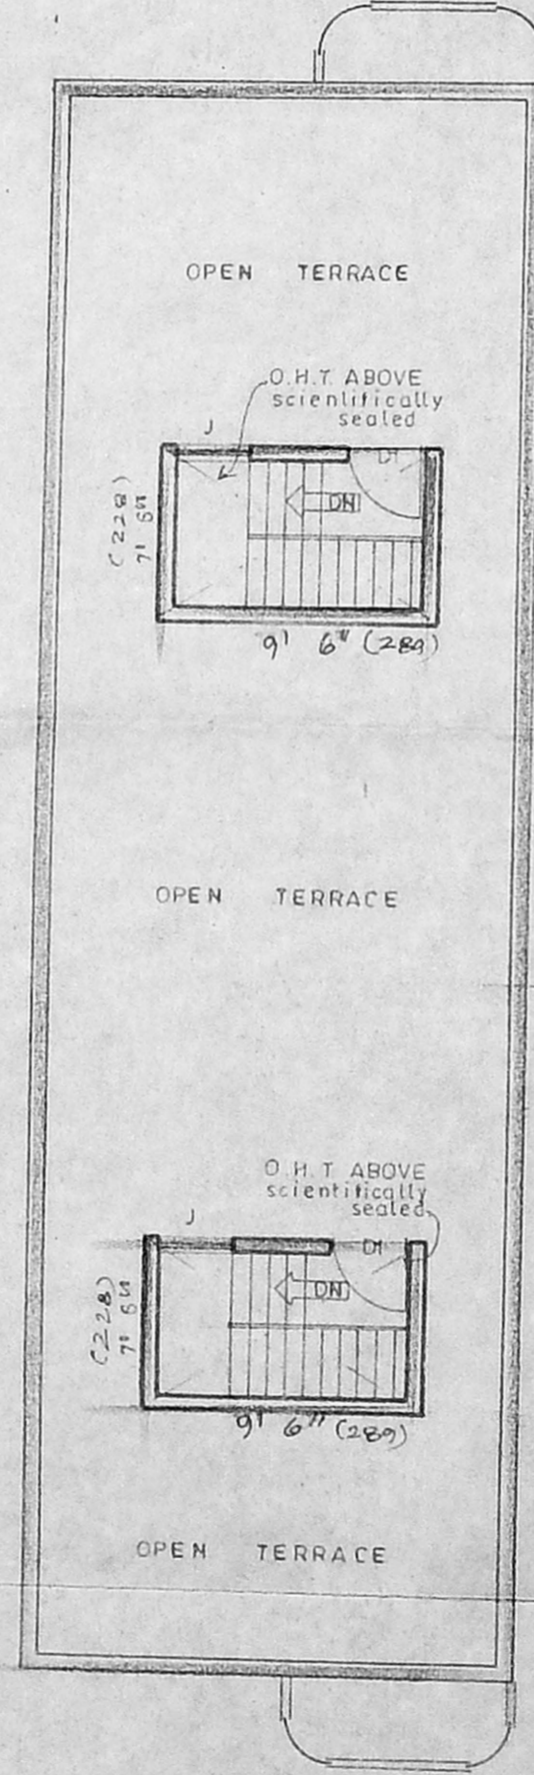

TERRACE FLOOR PLAN

PLAN SHOWING THE PROPOSED CONSTRUCTION OF RESIDENTIAL BUILDING AT PLOT NO: 12 B, S. NO: 253 / 56, A.G.S COLONY, KOTTIVAKKAM VILLAGE, THAMBARAM TALUK, KANCHEEPURAM DISTRICT.

SCALE 1 : 100      ORG NO: 123 / 2000      DT

schedule of joinery

D	DOOR	3' 3" X 7' 0"	100 X 213
D1	DO -	3' 0" X 7' 0"	090 X 213
D2	DO -	2' 6" X 7' 0"	076 X 213
W	WINDOW	5' 6" X 4' 6"	167 X 137
W1	DO - (LOUVERED)	4' 0" X 4' 0"	122 X 122
W2	DO -	3' 0" X 4' 6"	090 X 137
V1	VENTILATOR (LOUVERED)	6" X 2' 0"	076 X 060

area statement

	SQ. FT	SQ. M
PLOT AREA	2020.00	187.65
GROUND FLOOR AREA	1161.00	107.86
FIRST FLOOR AREA	1206.50	112.09
HEAD ROOM AREA	71.25	6.62

colour index

PROPOSED	●	ROAD	●
BOUNDRY	○		

owner

surveyor

*P. Saminathan*  
P. SAMINATHAN, D.C.E.,  
Licensed Surveyor Corporation of Chennai  
Reg. No. 334  
No. 44, Nalleshamb Street,  
Chennai - 600 005. Phone : 8551425