



ELEVATION


Planning Permits No. A/000712/204/2001
APPROVED
 SUBJECT TO THE CONDITIONS IN THIS OFFICE LETTER.
 No. A/15216/2001 Date 13.8.2001
 FOR MEMBER SECRETARY
 CHENNAI METROPOLITAN
 DEVELOPMENT AUTHORITY,
 CHENNAI - 600 008.

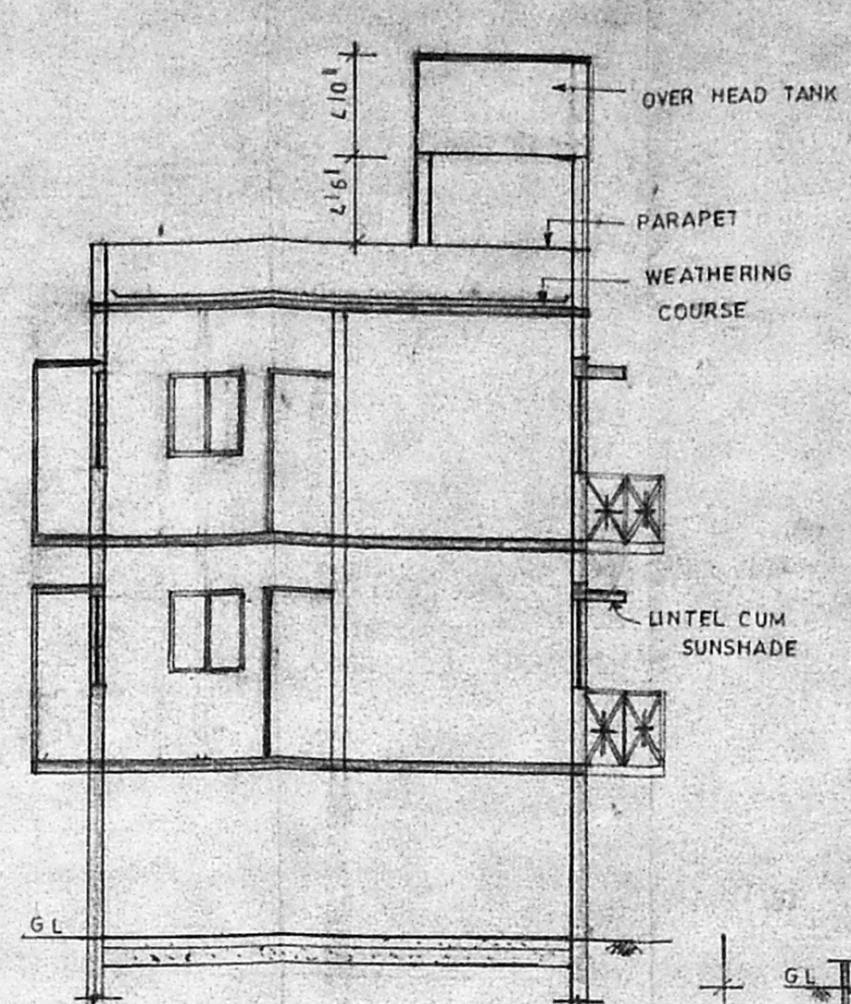


SECTION ON A-B

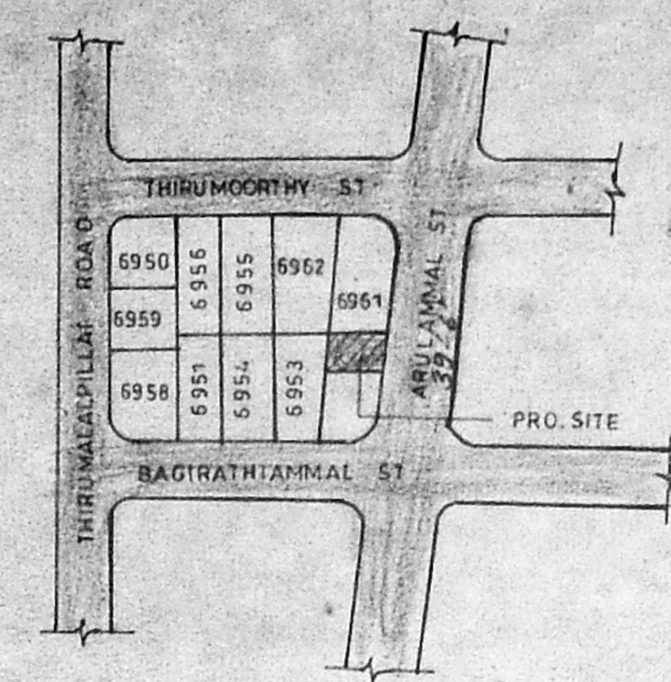


KEY PLAN (N.T.S)

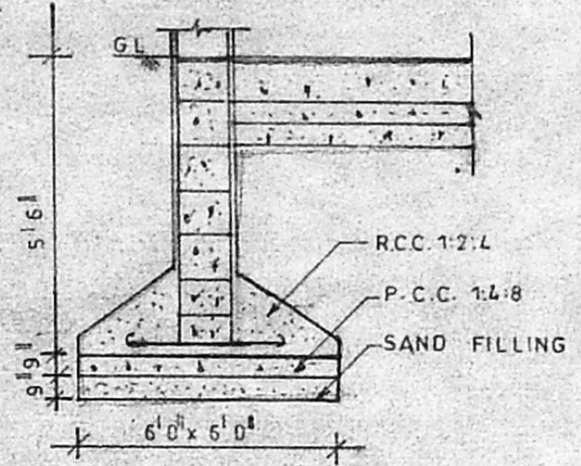


FOUNDATION DETAILS

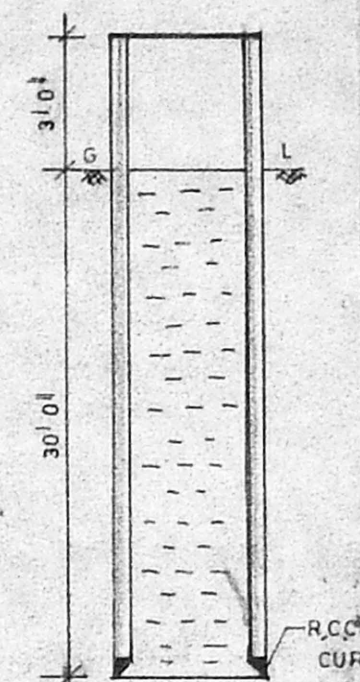


WELL DETAILS

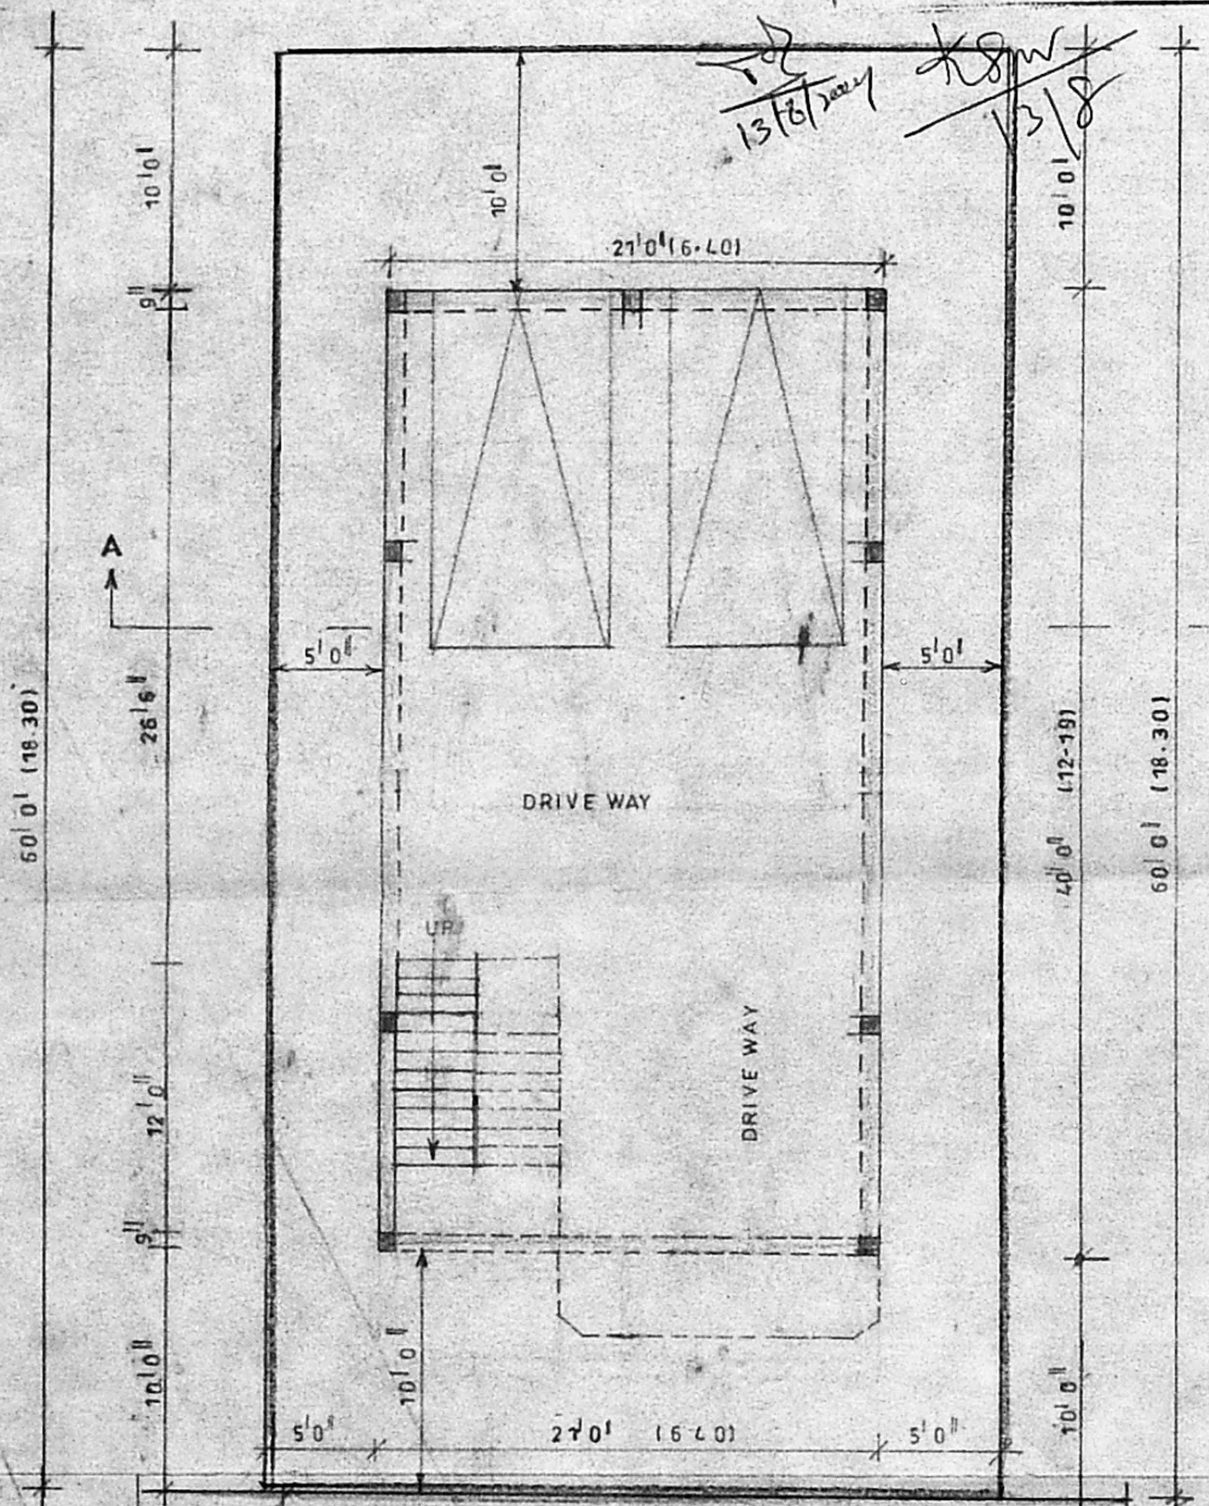

SITE CUM SITILT FLOOR PLAN

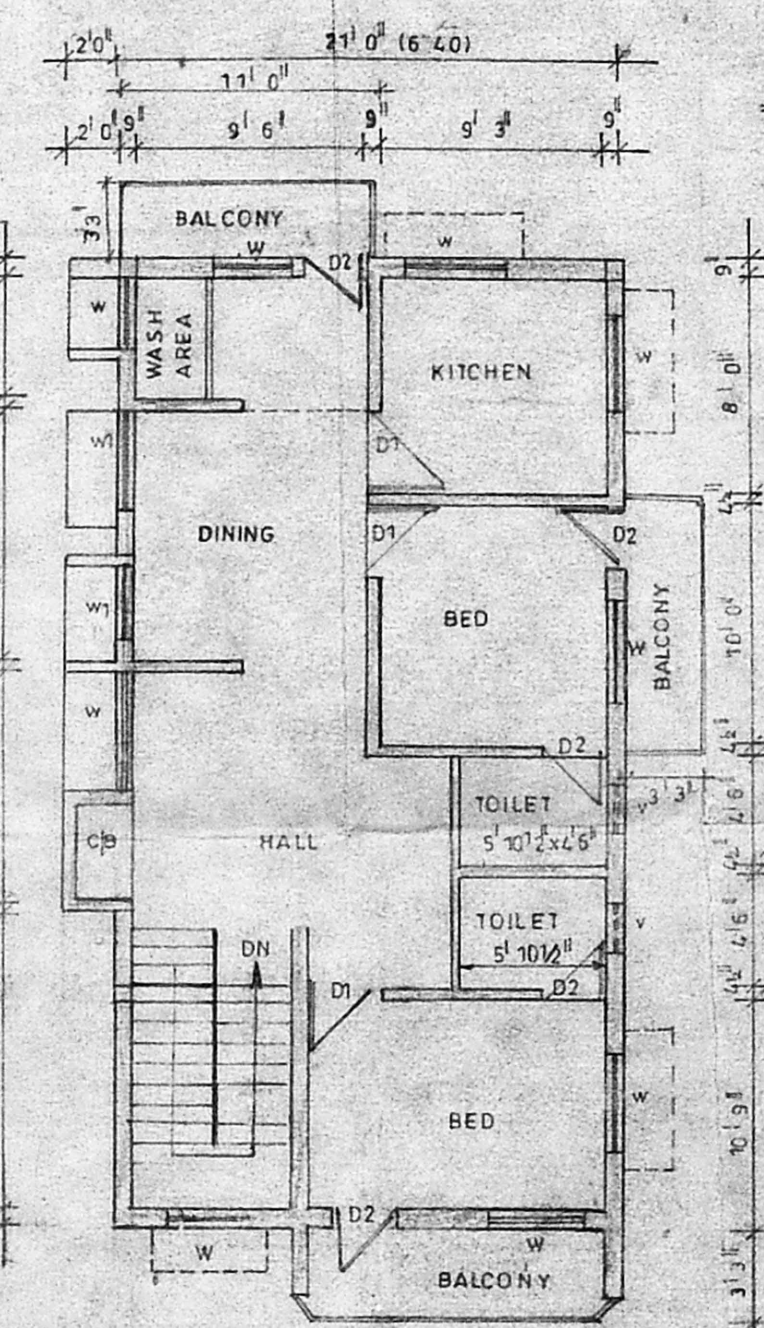

FIRST & SECOND FLOOR PLAN

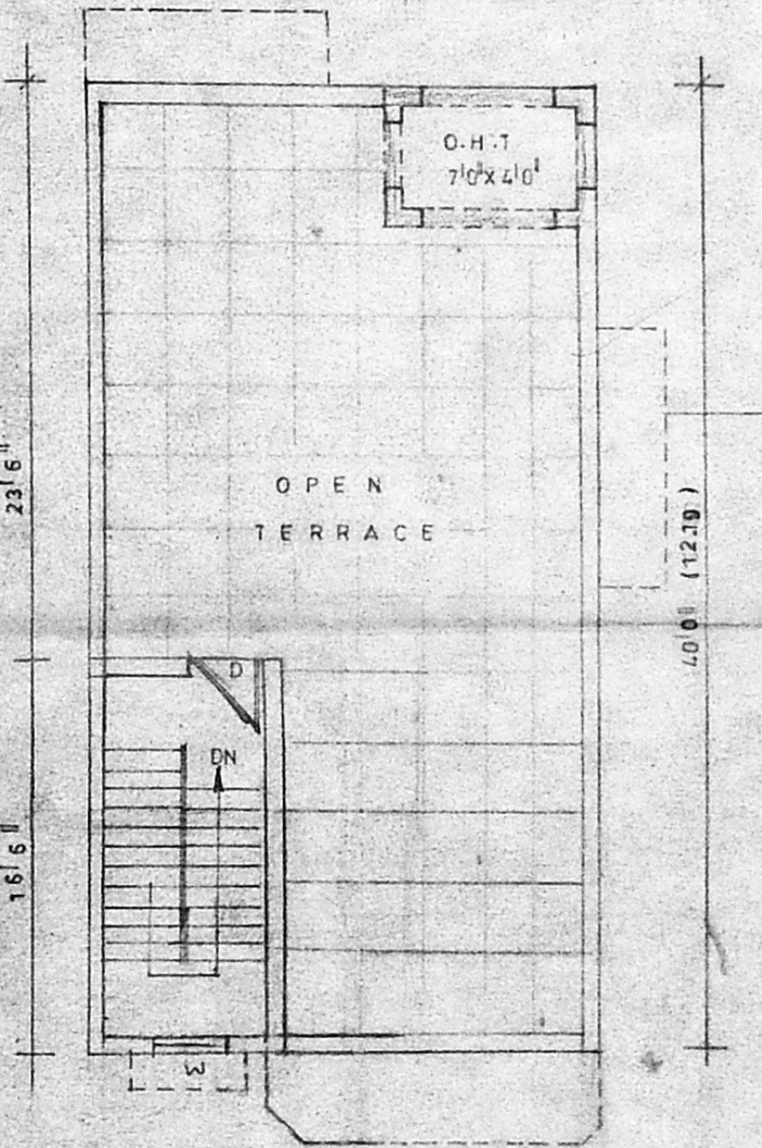

TERRACE FLOOR PLAN

REVISED PLAN SHOWING THE PROPOSED CONSTRUCTION AT RESIDENTIAL BUILDING DOOR NO. 4, BHAGIRATI AMMAN STREET, T. NAGAR, NEW T.S. NO. 6950. BLOCK NO. 108 B, OLD 83 PART BLOCK NO. 21 THE AGARAYA NAGAR AVENUE DT. MAMBALAM, GUINDY T.K.

Specification
 FOUNDATION COLUMN FOUNDATION
 SUPER STRUCTURE 9th TH B.W. IN C.M. 1:4
 1st 2nd TH B.W. IN C.M. 1:3
 PLINTH BEAM LINTEL SUNSHADE
 COLUMN RCC 1:2:4
 FLOOR FINISHED WITH MOSAIC FLOORING
 INTERNAL EXTERNAL PLASTERING WITH CM 15

Joinery details

D	DOOR	3' 3" x 7' 0"
D1	DOOR	3' 0" x 7' 0"
D2	DOOR	2' 6" x 7' 0"
W	WINDOW	4' 0" x 4' 0"
W1	WINDOW	3' 6" x 4' 0"
V	VENTILATOR	2' 0" x 2' 0"

Area details

	sqft	sqm
PLOT EXTENT	1860	172.98
SITILT FLOOR PLAN		
FIRST FLOOR PLAN	946.43	87.95
SECOND FLOOR PLAN	946.43	87.95
PLOT COVERAGE	50%	
F.S.I	1.01	

SCALE: 1" = 8' 0" (1:100)

Colour index:

PROPOSED	
ROAD	
SITE BOUNDARY	

OWNER
 M. MOHAN
 LICENCED SURVEYOR
 CORPORATION OF MADRAS,
 AVADI, AMBATTUR TOWN SHIP,
 ANNA NAGAR PLAZA, SHOP NO. 16, 1st FLOOR,
 6-47, 11nd Avenue, MADRAS-40 (T.N.H.B.)

LICENSED SURVEYOR