



ELEVATION

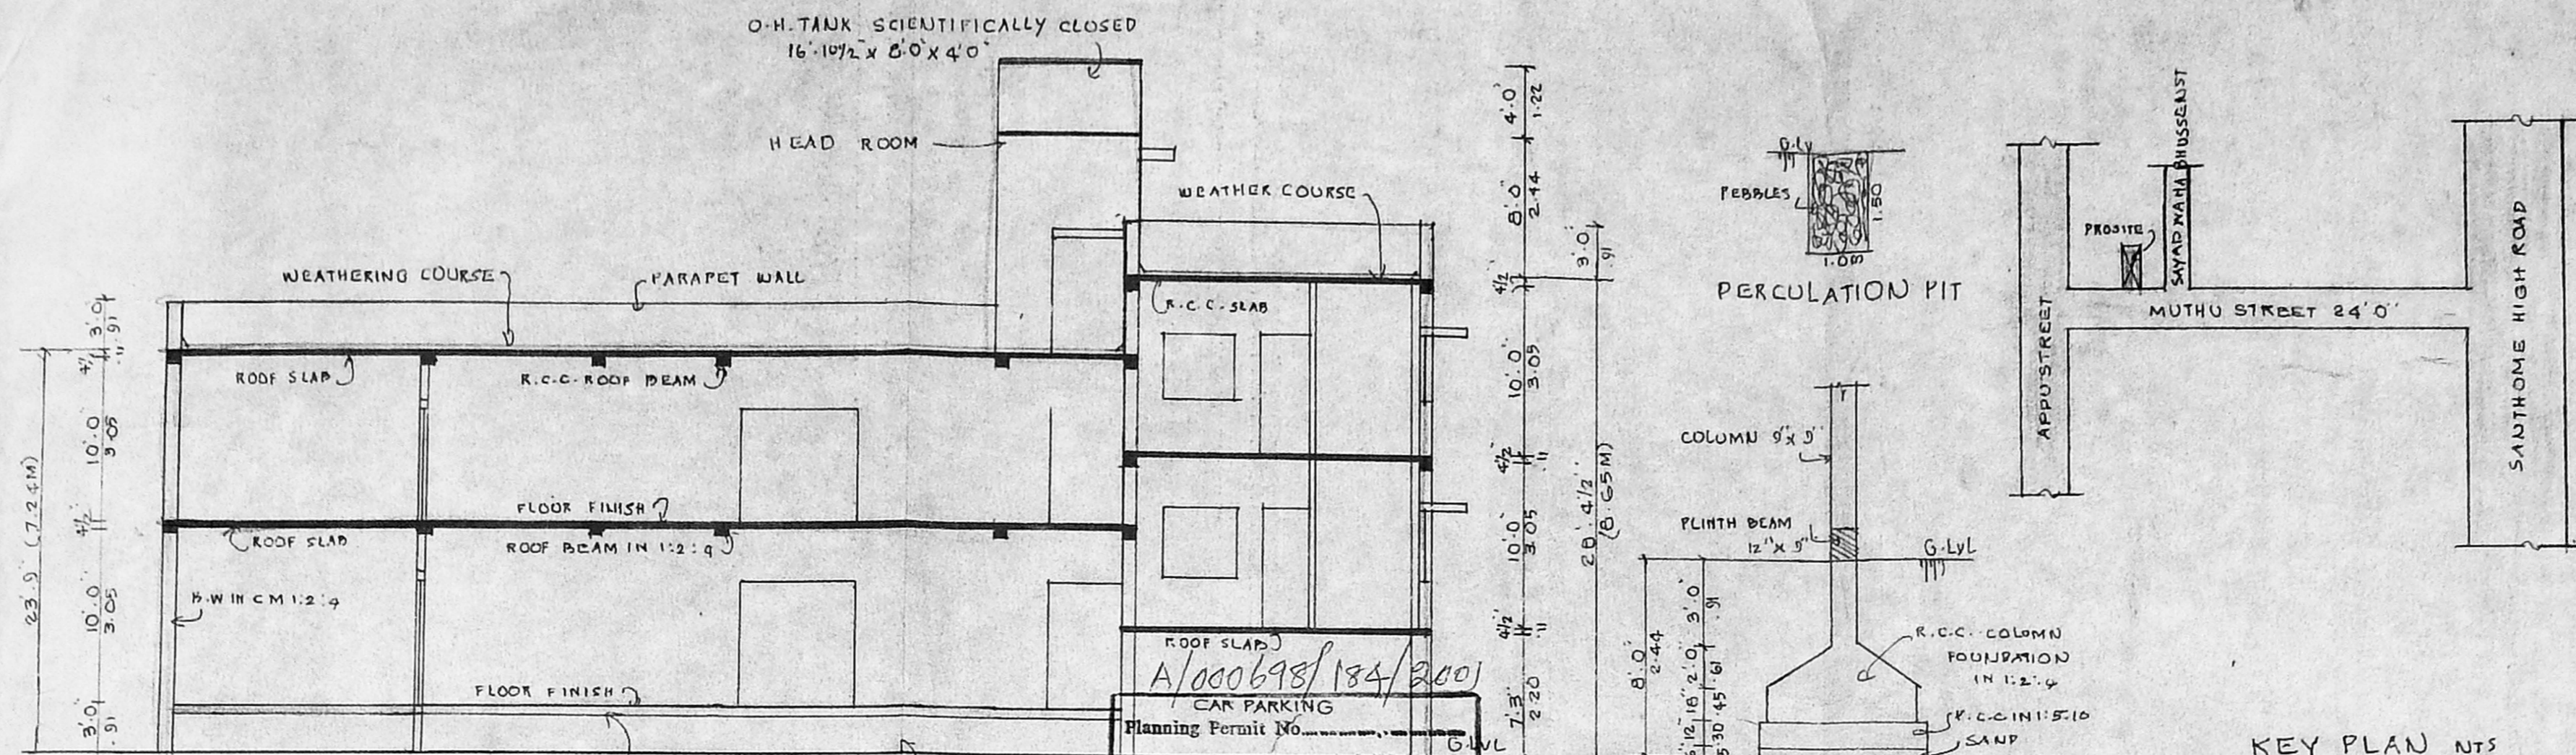

SECTION ON 'XY'

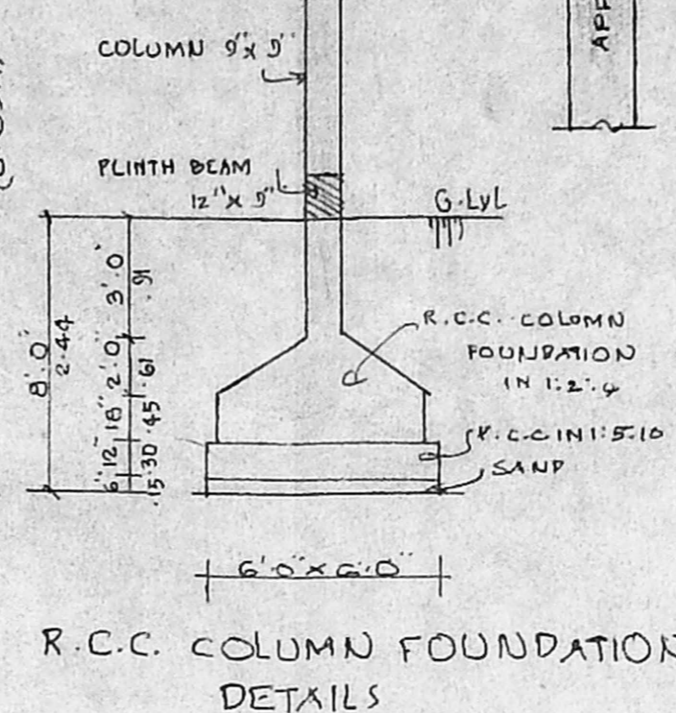


KEY PLAN NTS

APPROVED
 SUBJECT TO THE CONDITIONS IN THIS OFFICE LETTER
 No. A/15355/2001/2019 Date: 20/7/19
 FOR MEMBER SECRETARY
 CHENNAI METROPOLITAN
 DEVELOPMENT AUTHORITY
 CHENNAI - 600 008.


Proposed not yet commenced
 26-11-19
 11-6-19

A/15355/2001
 Surveying Plan
 26/4


PLAN SHOWING THE PROPOSED-
 RESIDENTIAL BUILDING, AT DOOR NO: OLD: 33
 NEW: 34
 MUTHU STREET, SANTHOME,
 CHENNAI -
 IN R.S. NO: 2599/9, OF BLOCK NO: 53,
 MYLAPORE VILLAGE.
 DIVISION NO :
 ZONE
 SCALE : 1" = 8' 0"

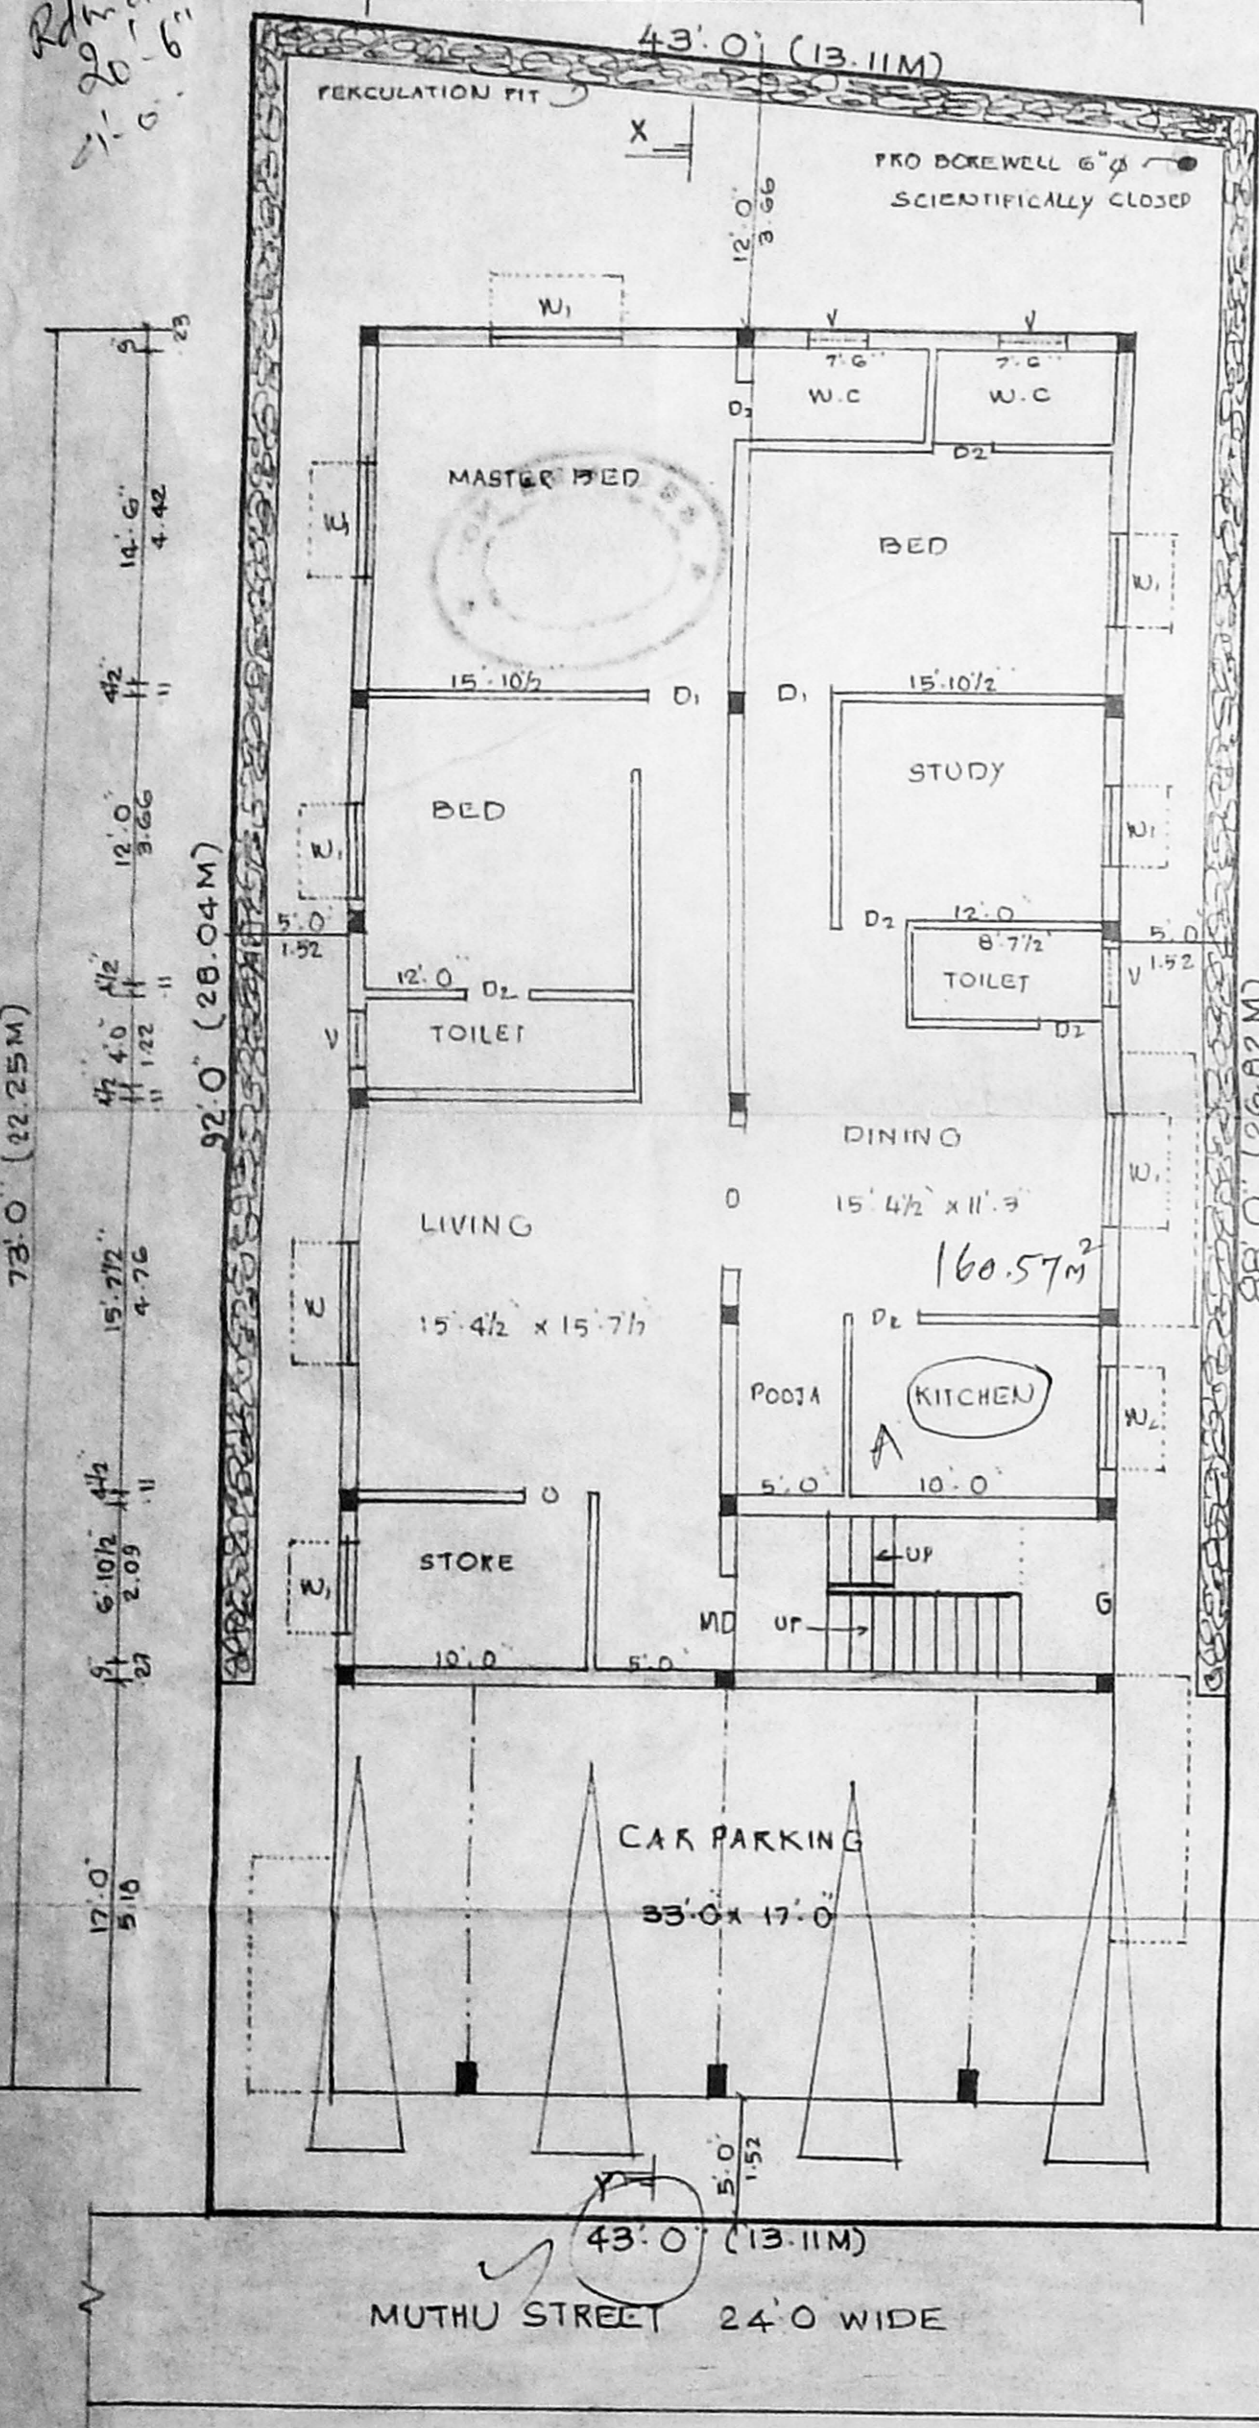


STILT CUM GROUND FLOOR PLAN SITE PLAN

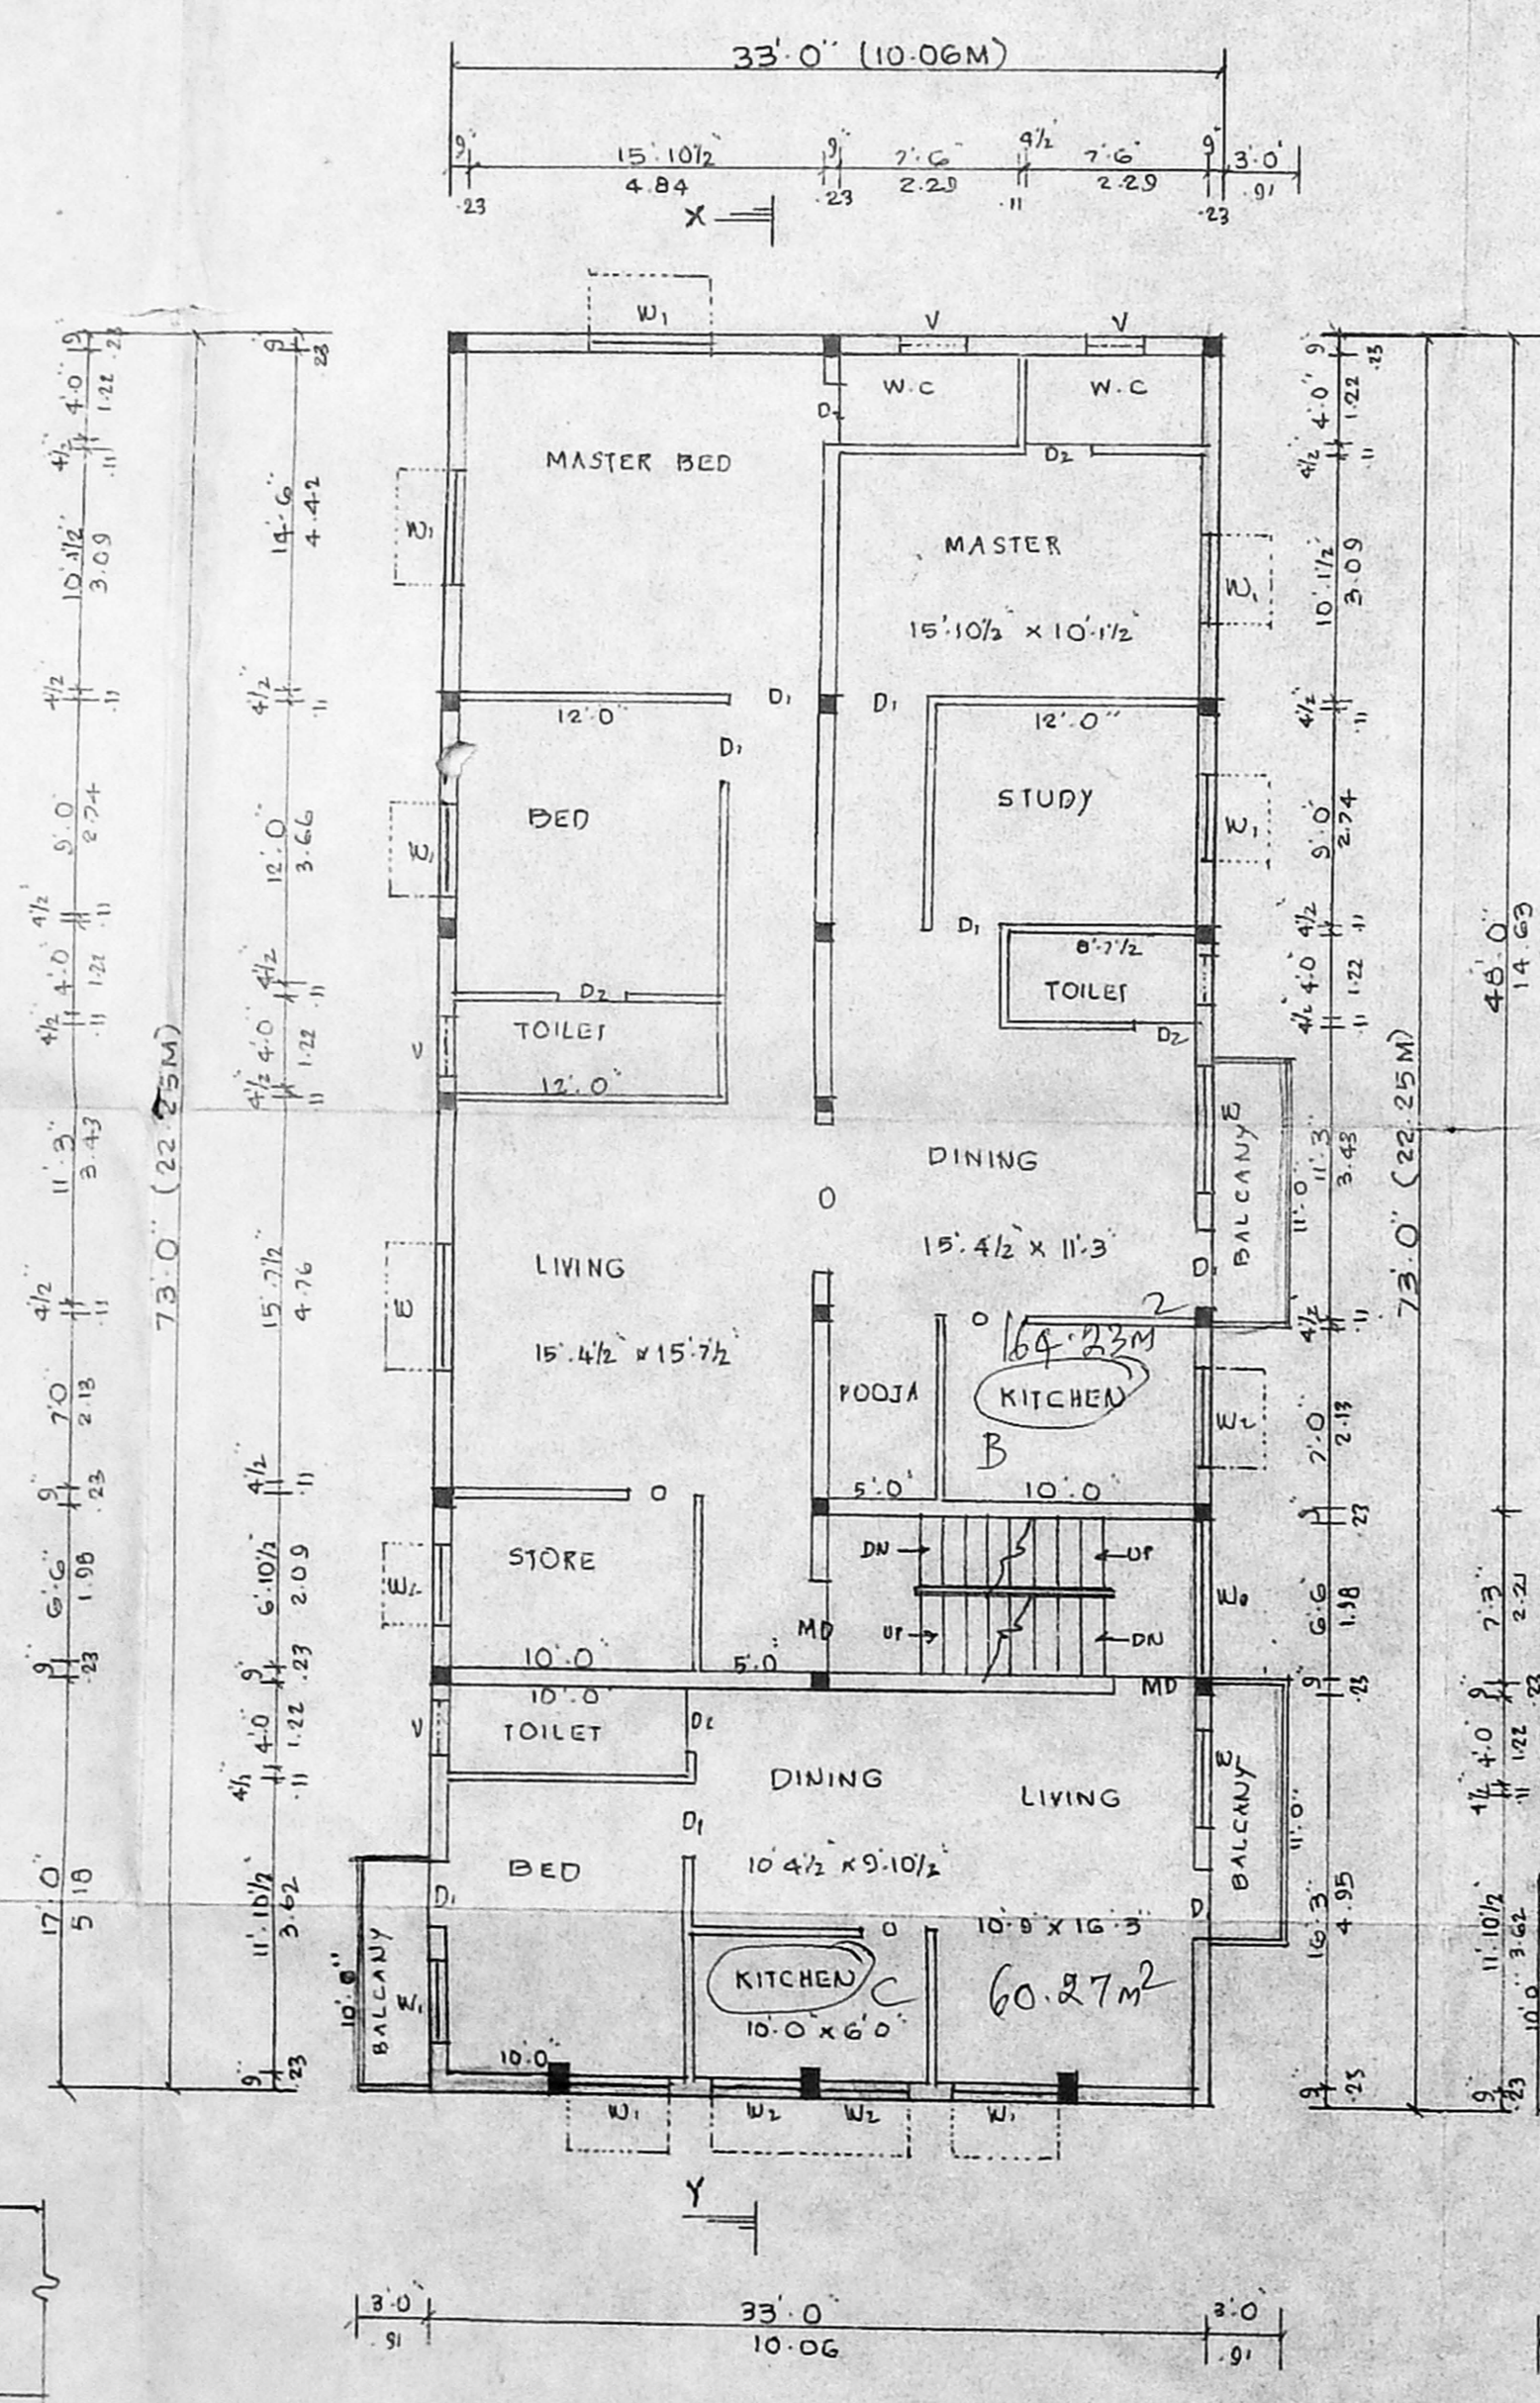

GROUND FLOOR / FIRST FLOOR PLAN

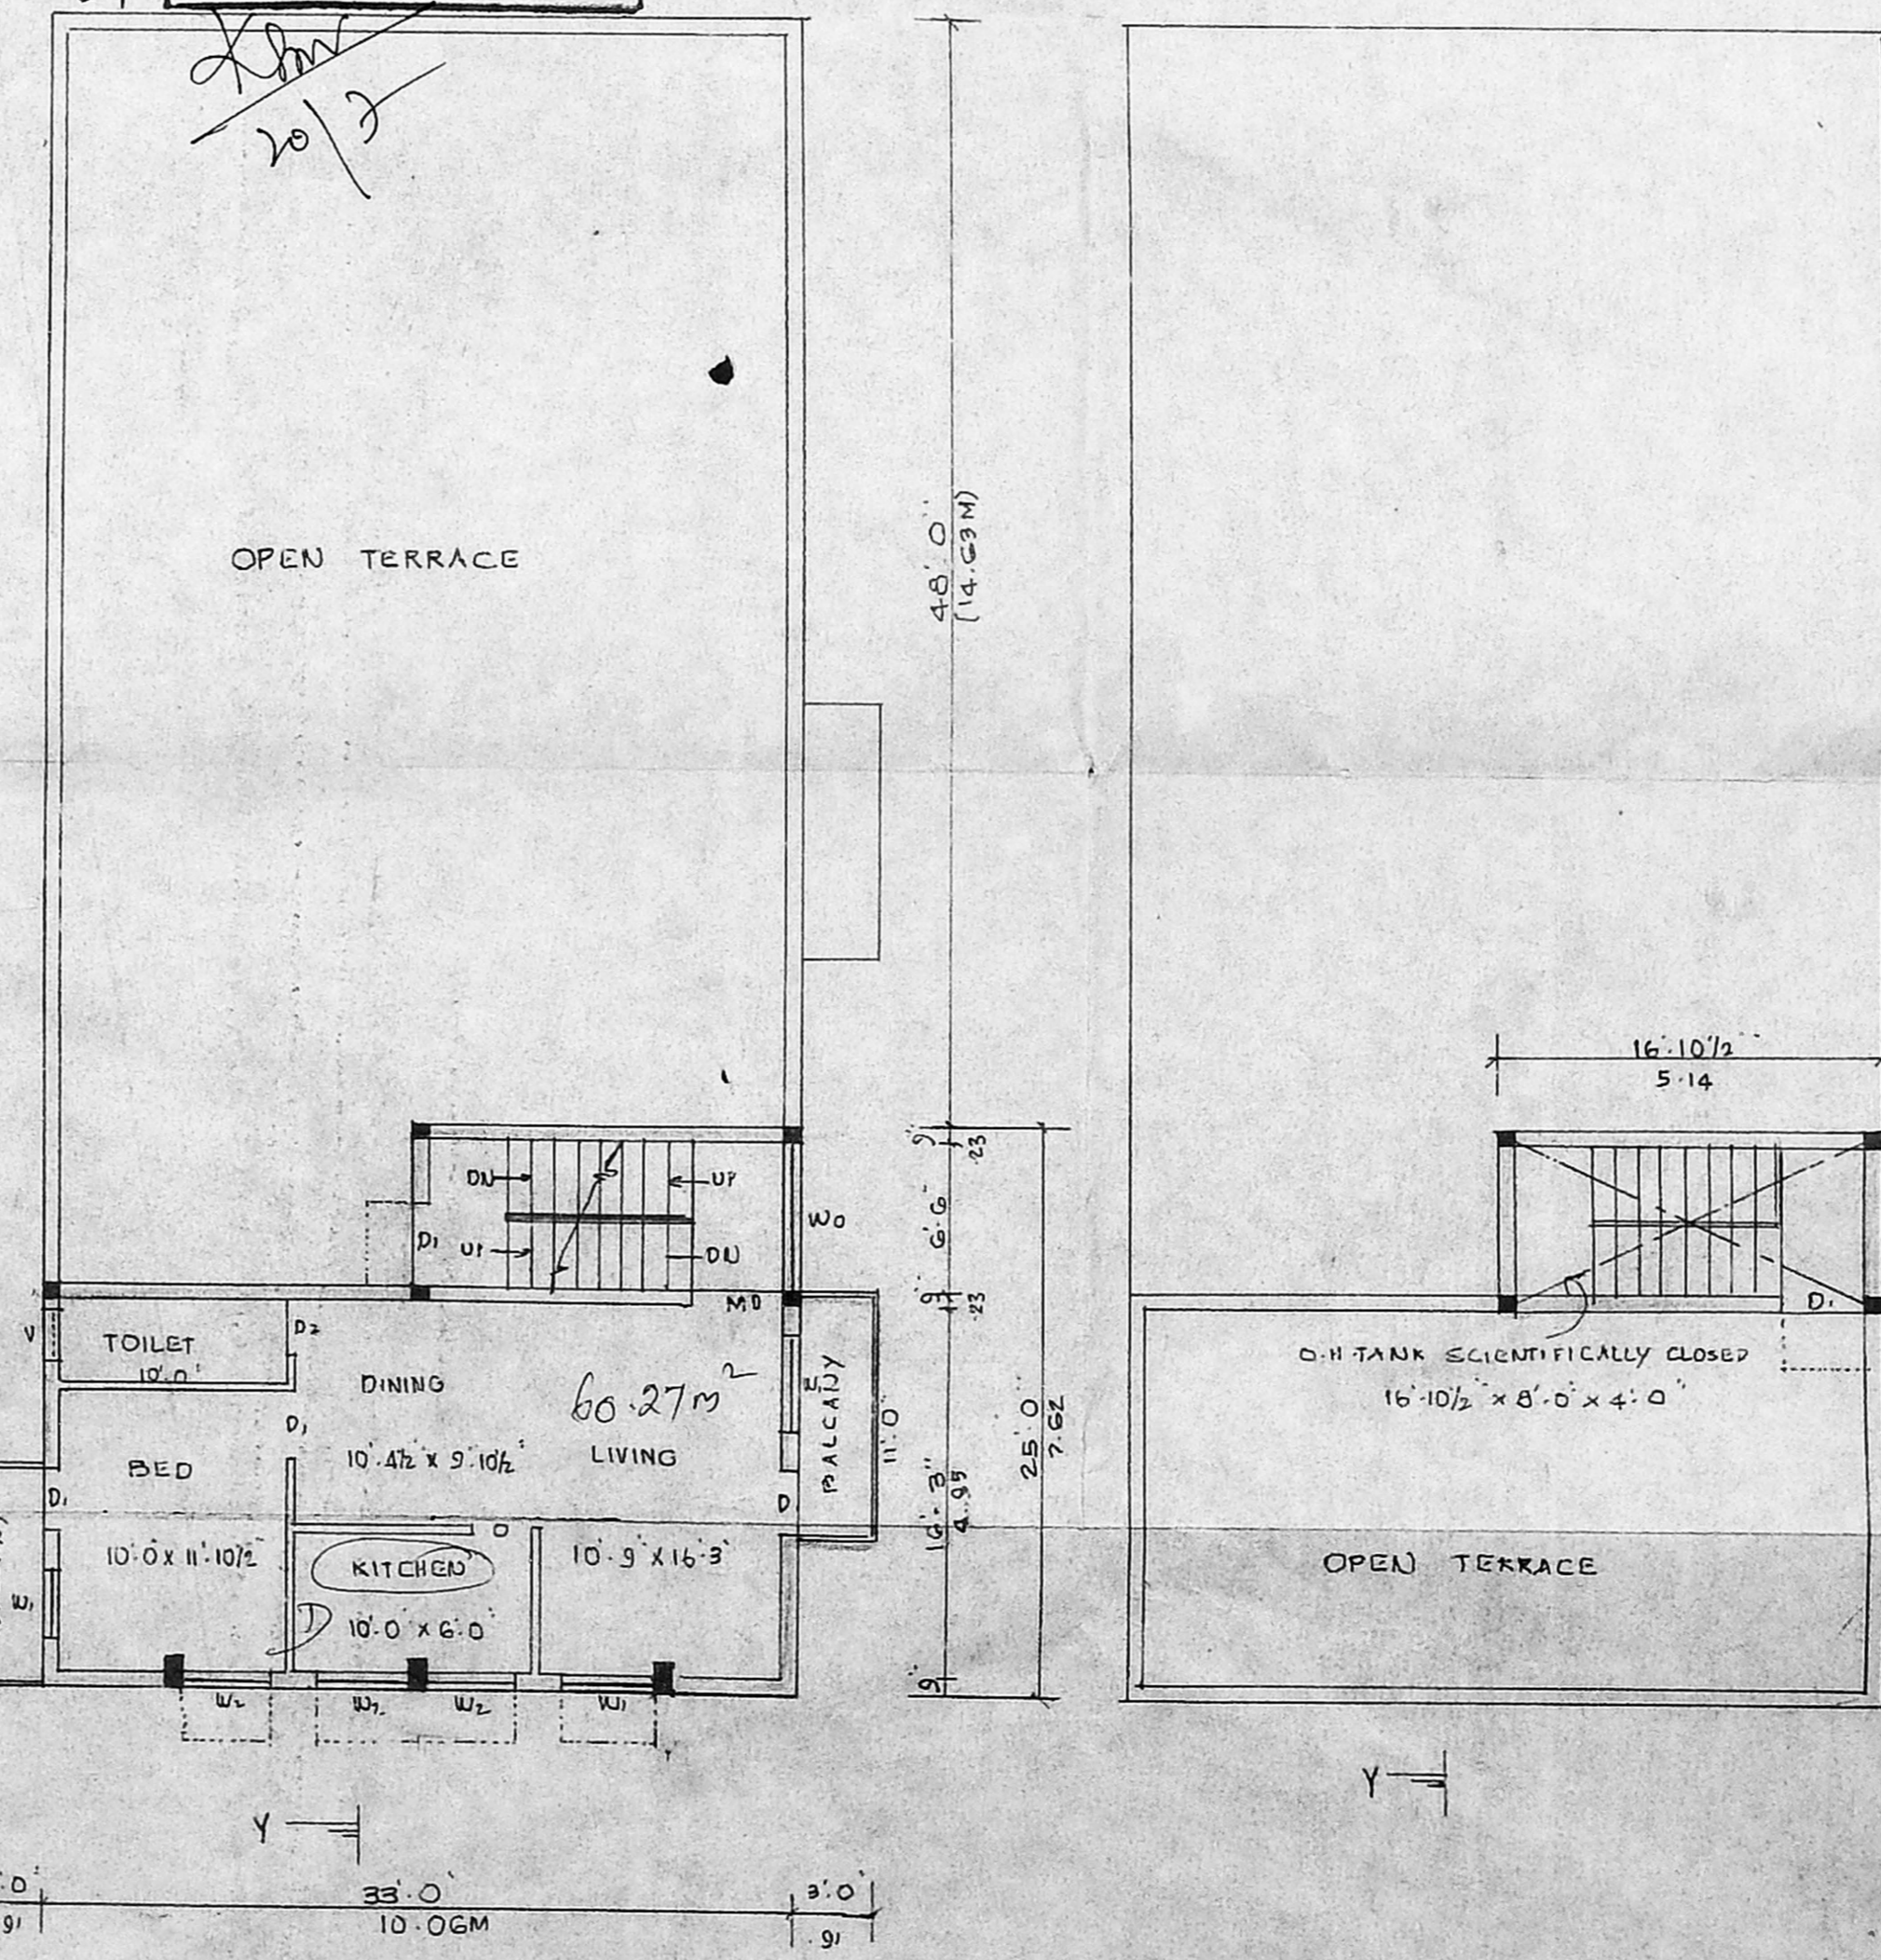

FIRST FLOOR / TERRACE FLOOR PLAN

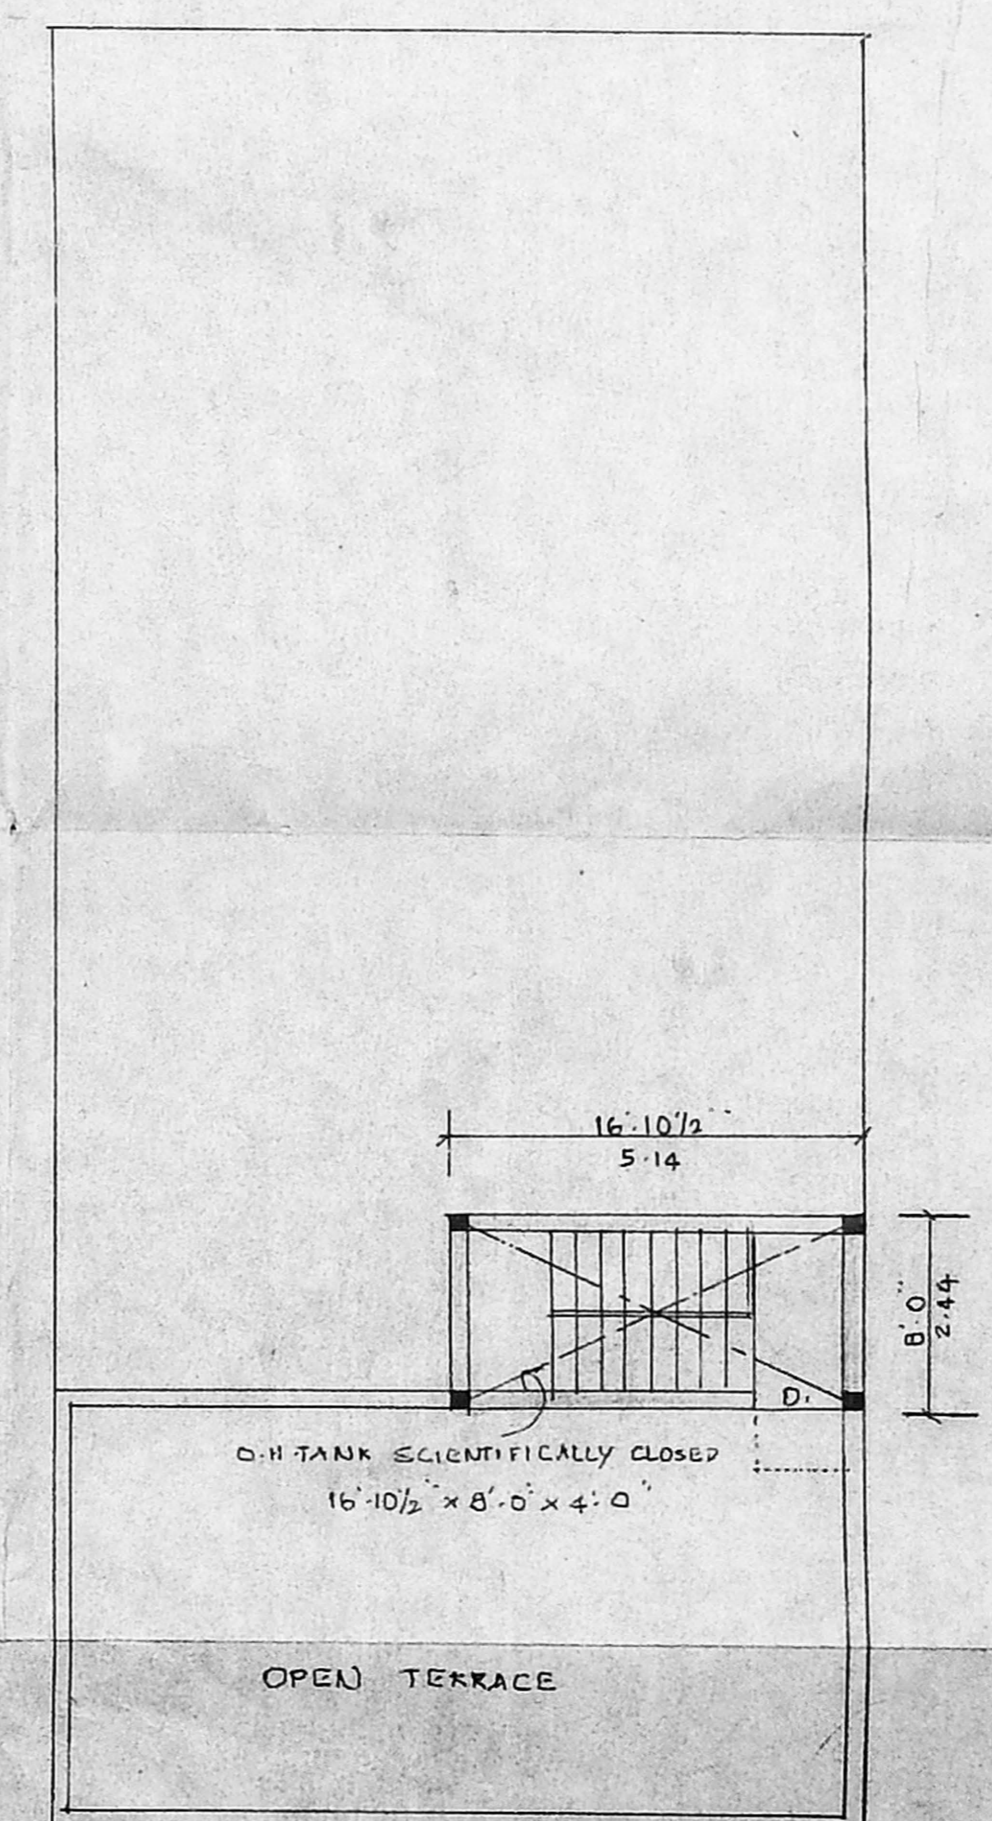

TERRACE FLOOR PLAN

JOINERY DETAILS

Code	Description	Dimensions
MD	MAIN DOOR	3'-6" x 7'-0"
D	PANEL DOOR	3'-0" x 7'-0"
D2	- DO -	2'-6" x 7'-0"
W	PANEL WINDOW	6'-0" x 4'-6"
W1	- DO -	5'-0" x 4'-6"
W2	- DO -	4'-0" x 4'-0"
G	GATE	6'-6" x 6'-6"
V	VENTILATOR	3'-0" x 2'-0"

AREA DETAILS

Category	SAFT	SQM
TOTAL PLOT EXTENT	3893.0	361.66
STILT CUM G-FLOOR AREA	2409.0	223.80
G-FLOOR CUM F-FLOOR AREA	2505.0	232.71
F-FLOOR CUM TERRACE AREA	708.09	65.78
HEAD ROOM AREA	195.00	12.54
PLOT COVERAGE	64.3%	
TOTAL AREA	5061.09	470.12
F.S.I	1.30	

COLOUR INDEX :
 PROPOSED ROAD : BOUNDARY :

OWNER: H. R. ...

K. SELVAM, B. ARCHITECT (I) A.I.V.
 Consulting Civil Engineer, Chartered Engineer
 Approved Valuer & Licensed Surveyor,
 Class-I, Reg. No. 82/2000-20001
 Corporation of Chennai,
 No. 119, Moggipair East,
 CHENNAI - 600 050,
 Ph: 6560164

LICENSED SURVEYOR :