

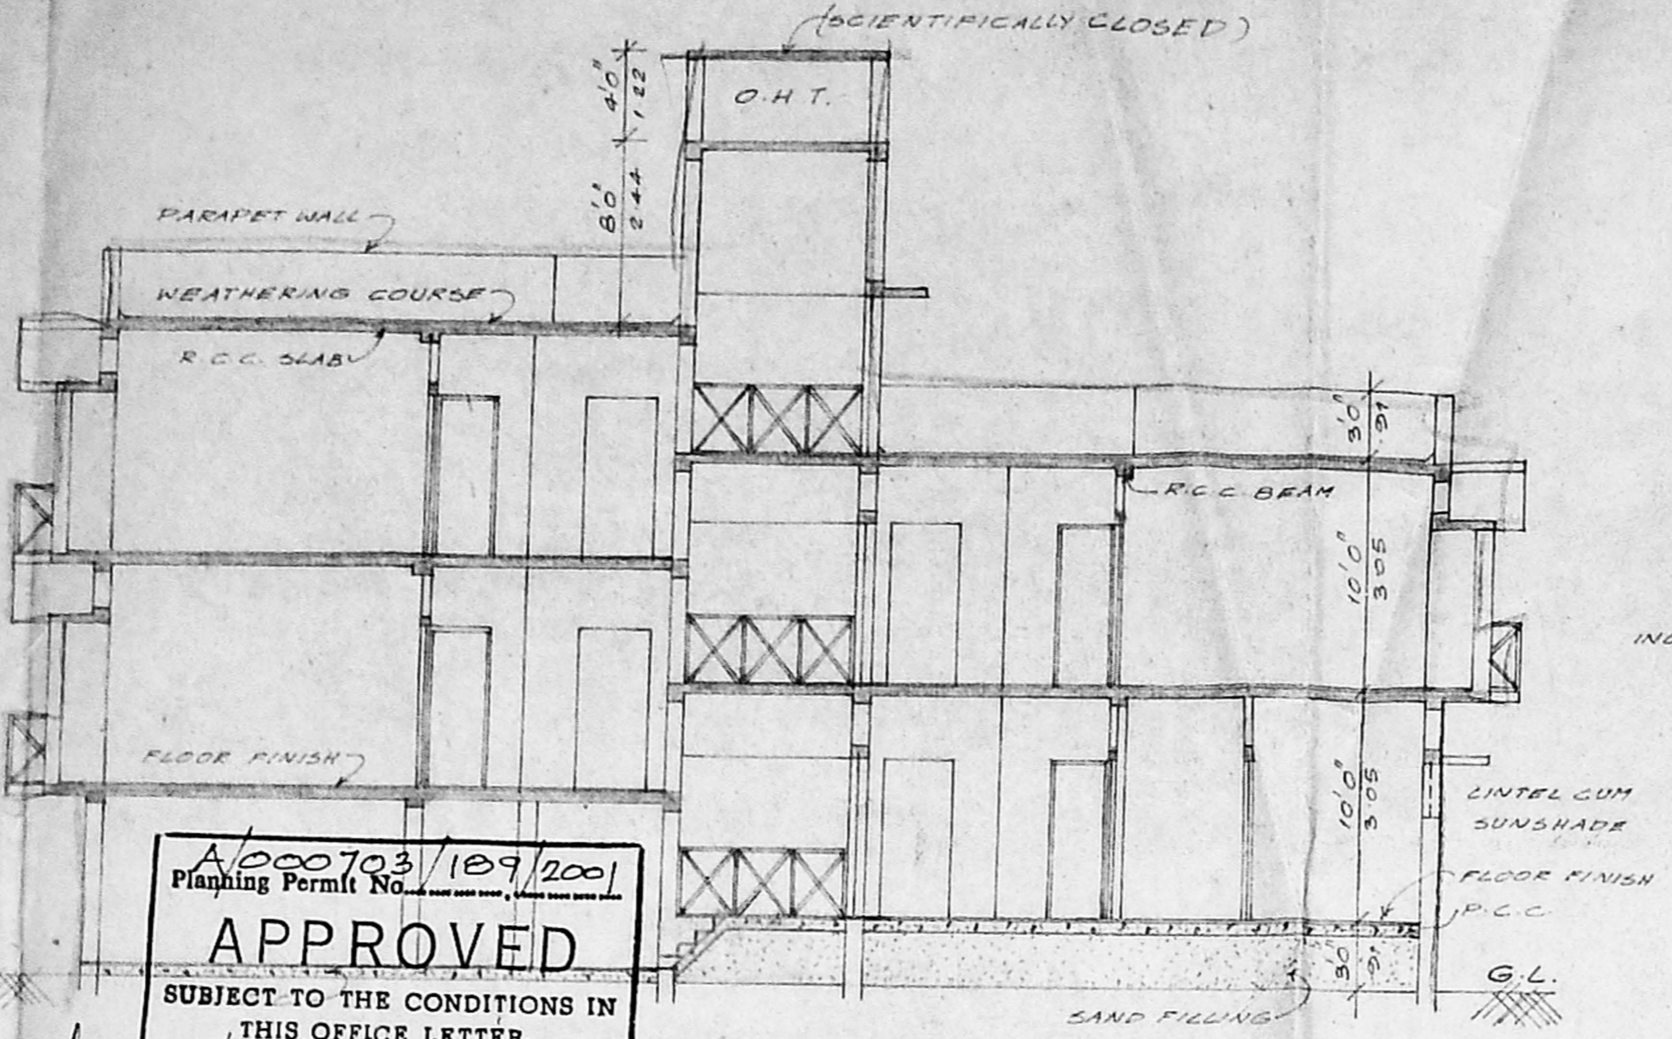


ELEVATION

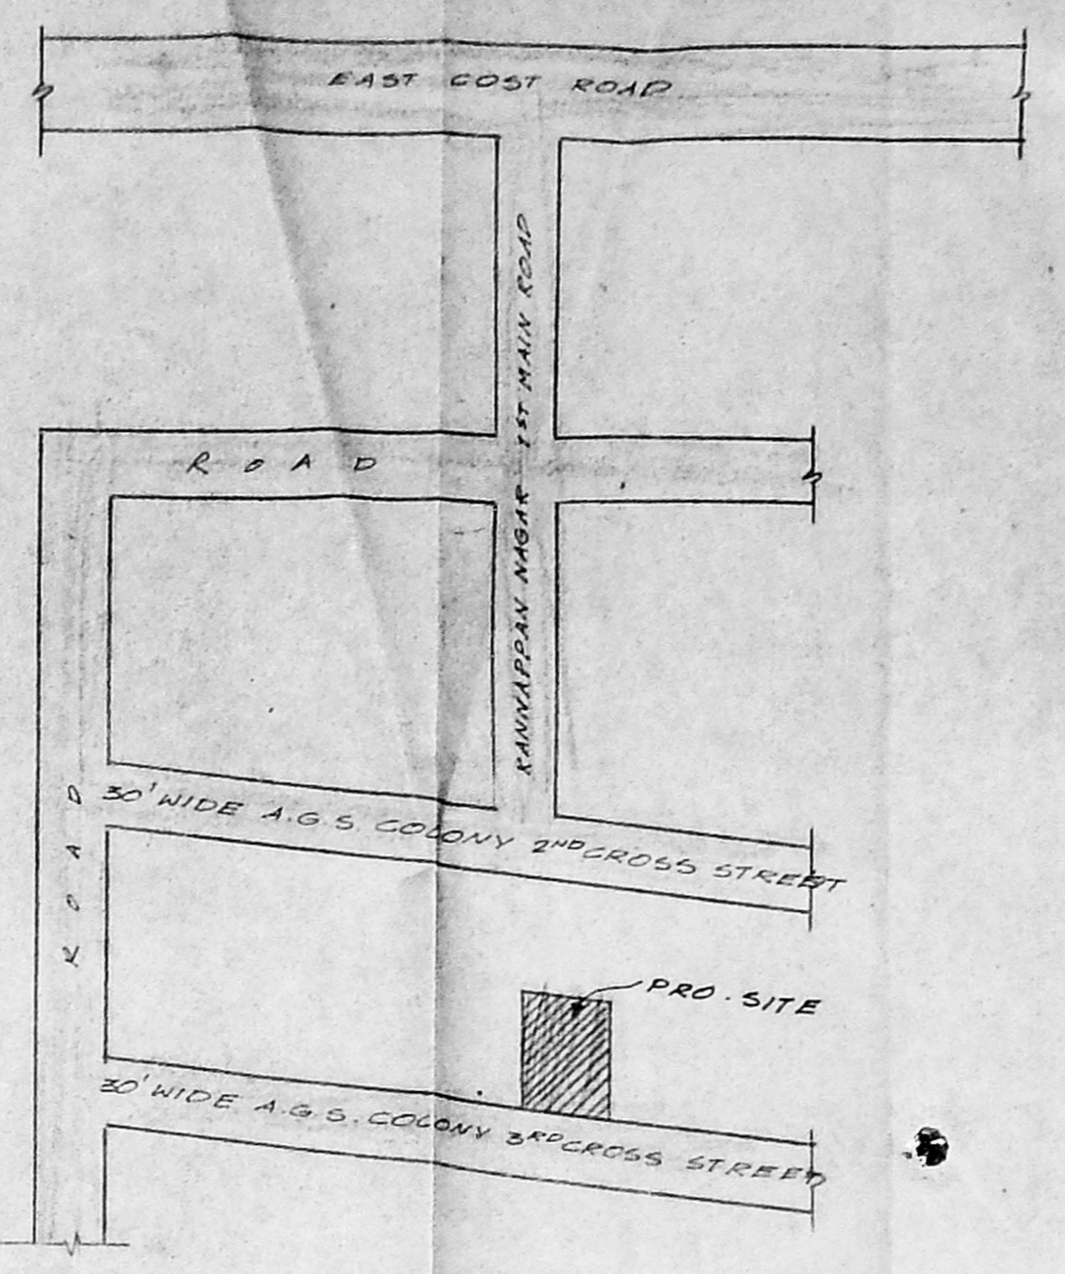

APPROVED
 SUBJECT TO THE CONDITIONS IN
 THIS OFFICE LETTER.
 No. 15554/2001
 Date 26/7/2001
 FOR MEMBER SECRETARY
 CHENNAI METROPOLITAN
 DEVELOPMENT AUTHORITY
 CHENNAI - 600 008.

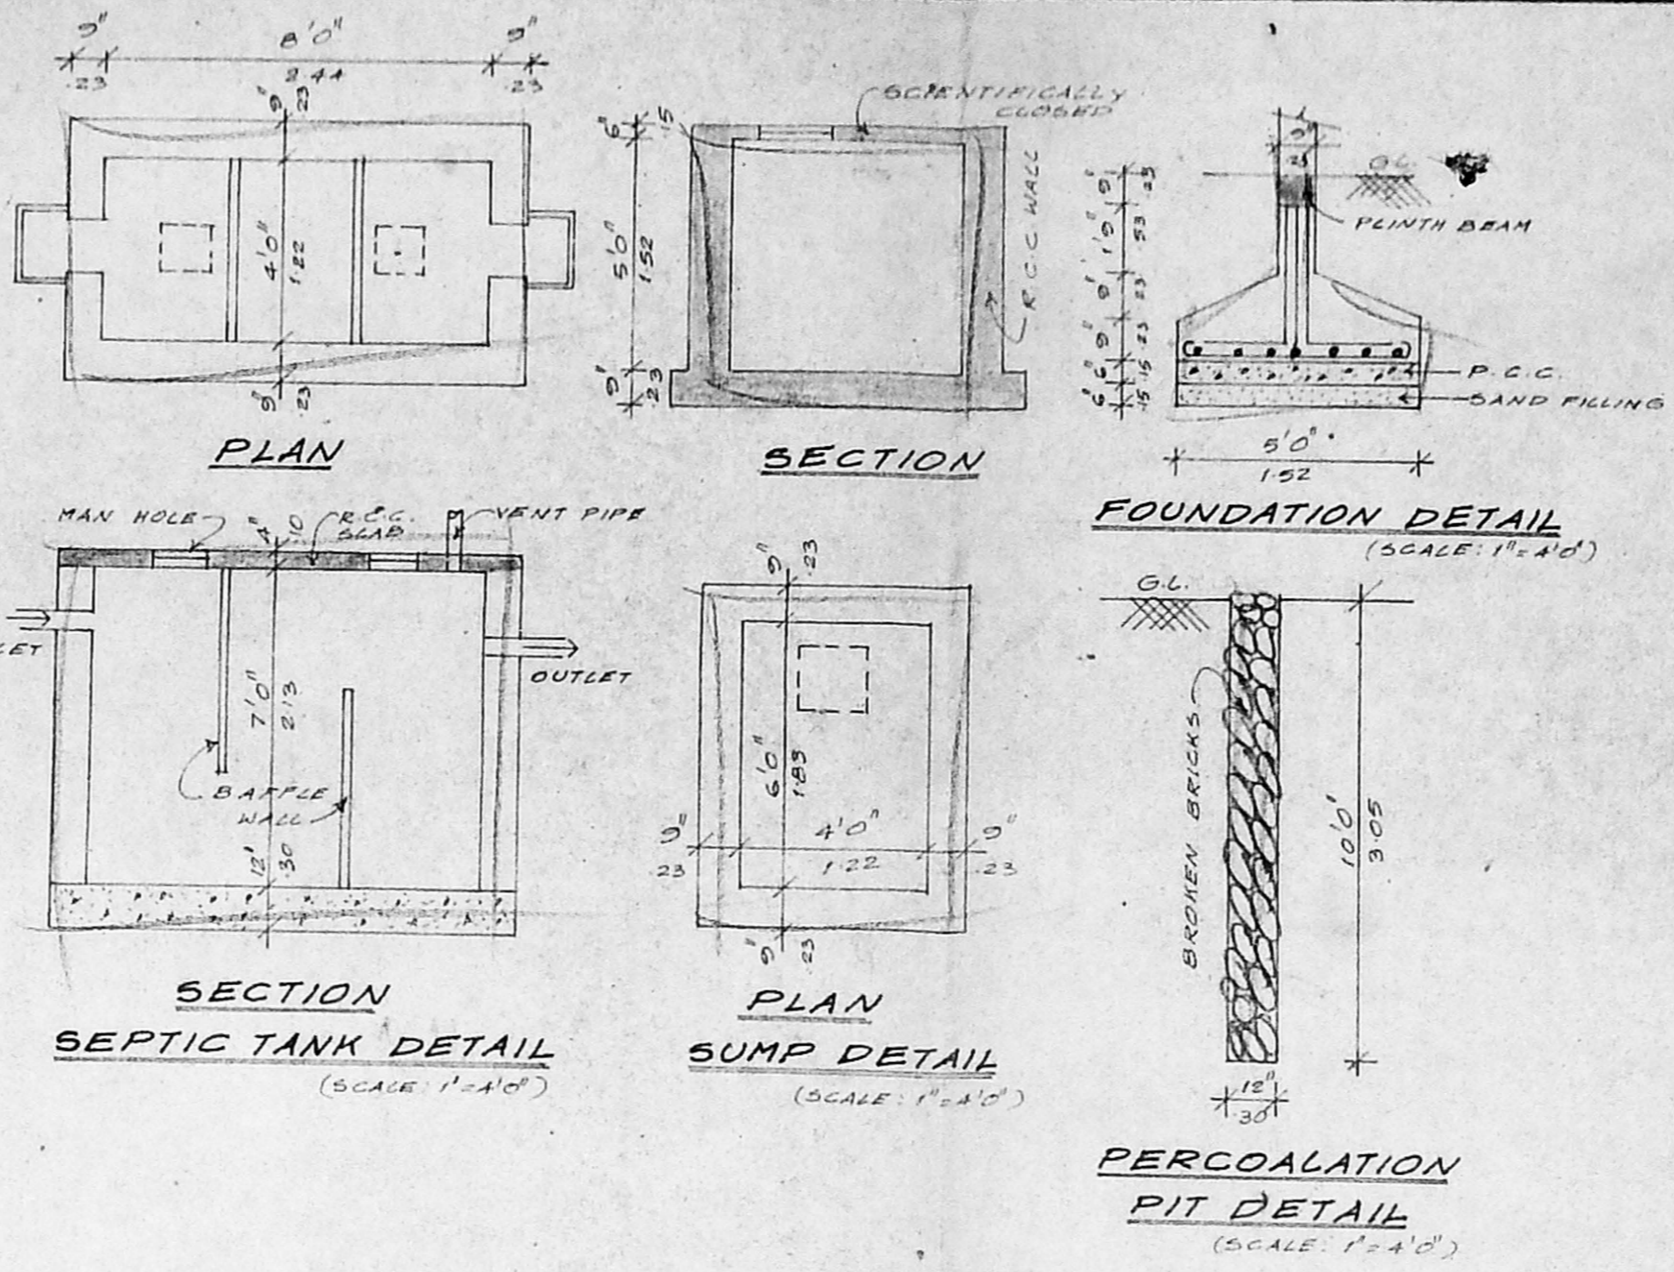

PLAN SHOWING THE PROPOSED
 RESIDENTIAL BUILDING AT
 PLOT NO. 33, A.G.S. COLONY
 3RD CROSS STREET, IN L.P.D.N. NO. 81/67,
 IN R.S. NO. 254/2 PART. PATTA 254/40
 OF 131 KOTTIVAKKAM VILLAGE AT
 ST THOMAS MOUNT
 PANCHAYAT UNION AT CHITTALAPAKKAM.

Sabiraj
 26/7/2001
 M/15554/2001
 R.P. II

21/02/2001 (B), 7/6/2001 (S), 24/7/2001 (S)

AREA STATEMENT

	sq.ft	sq.m
PLOT AREA	3753.09	343.56
MAX. F.S.I.	5029.63	622.93
GROUND FLOOR	1195.60	111.07
GROUND FLOOR OVER STILT	1141.38	106.03
FIRST FLOOR	2434.23	226.13
TOTAL	4771.21	443.23
STILT FLOOR (CAR PARKING)	975.44	92.47
F.S.I.	1.27	
PLOT COVERAGE	64.85%	

SCHEDULE OF JOINERIES

ED	ENTRANCE DOOR	3'6" x 7'0"
D	DOOR	3'0" x 7'0"
DI	DOOR	2'6" x 7'0"
W	WINDOW	6'0" x 4'0"
WI	WINDOW	4'0" x 4'0"
D1W	DOOR CUM WINDOW	8'6" x 7'0"
D1W1	DOOR CUM WINDOW	10'3" x 7'0"
D1W2	DOOR CUM WINDOW	10'3" x 7'0"
V	VENTILATOR	2'6" x 2'6"
O	OPENING	3'0" x 2'0"
I	IALLY	7'3" x 6'6"


COLOUR INDEX

PROPOSED	[Symbol]	N SCALE: 1"=8'0" (OR) 1:100
ROAD	[Symbol]	
BOUNDARY	[Symbol]	


OWNER (S)

K. SELVAM, B.A.M.E., (I) A.I.V.,
 Consulting Civil Engineer, Chartered Engineer,
 Approved Valuer, Licensed Surveyor,
 Class-I, Reg. No: 78461-2002
 Co-operative of Chennai,
 No. 15, East Club Road,
 Shenoy Nagar, Chennai-600 030,
 Ph: 6447615


LICENSED SURVEYOR

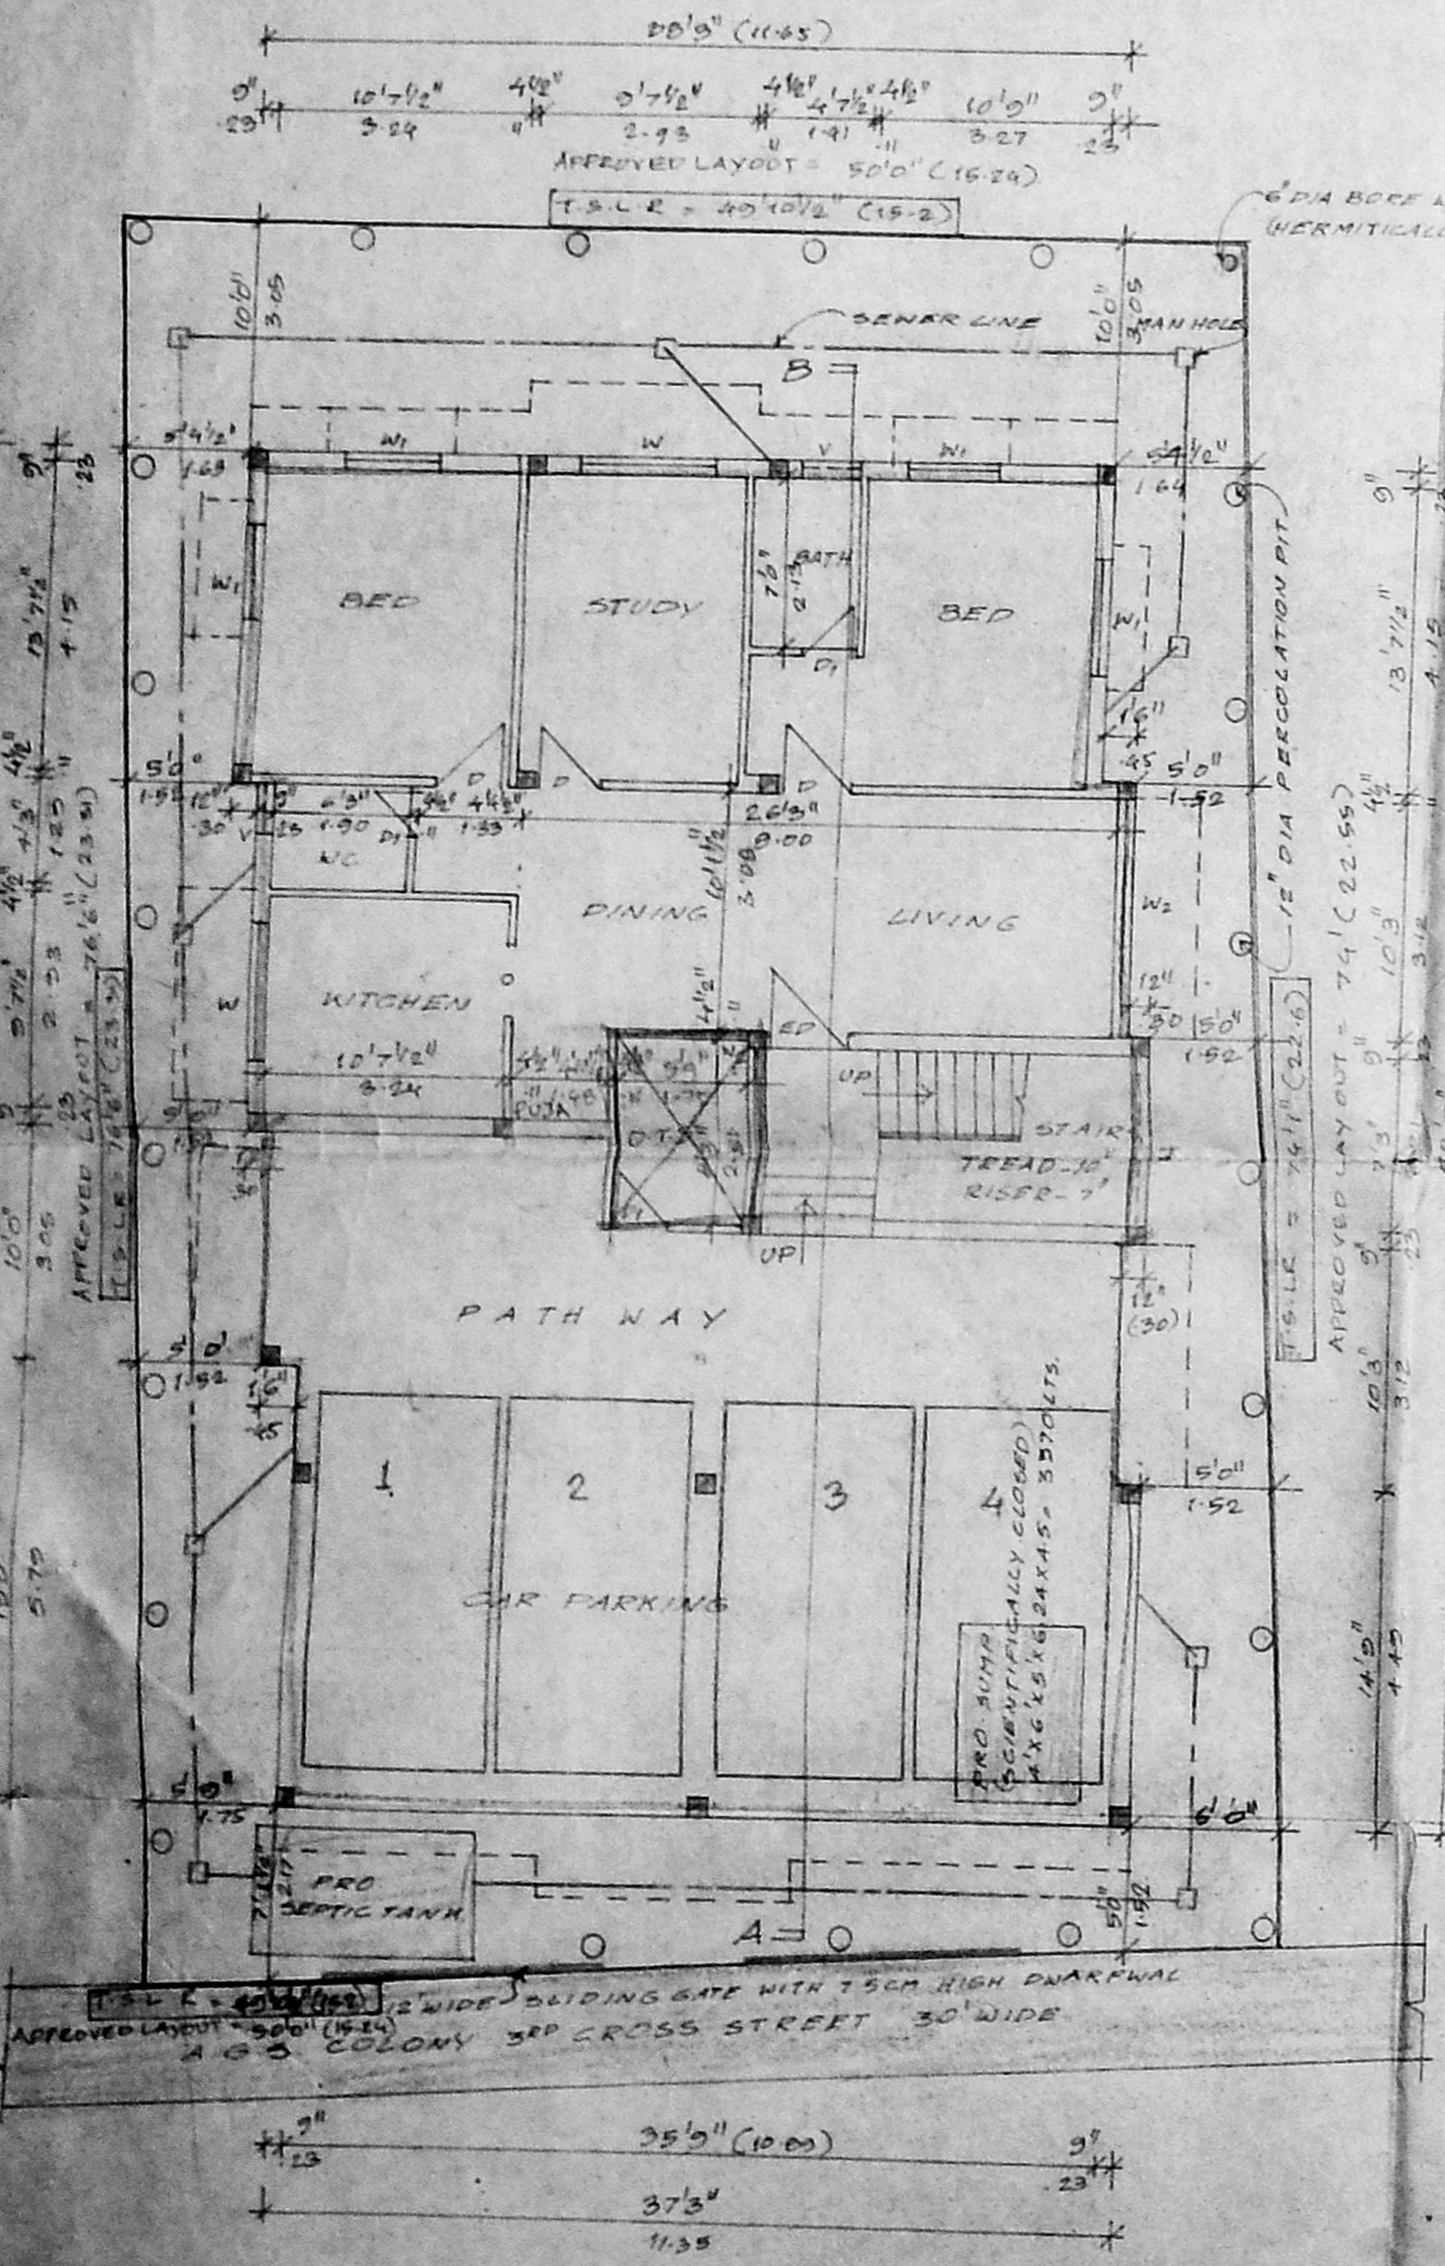


SITE CUM GROUND & STILT FLOOR PLAN

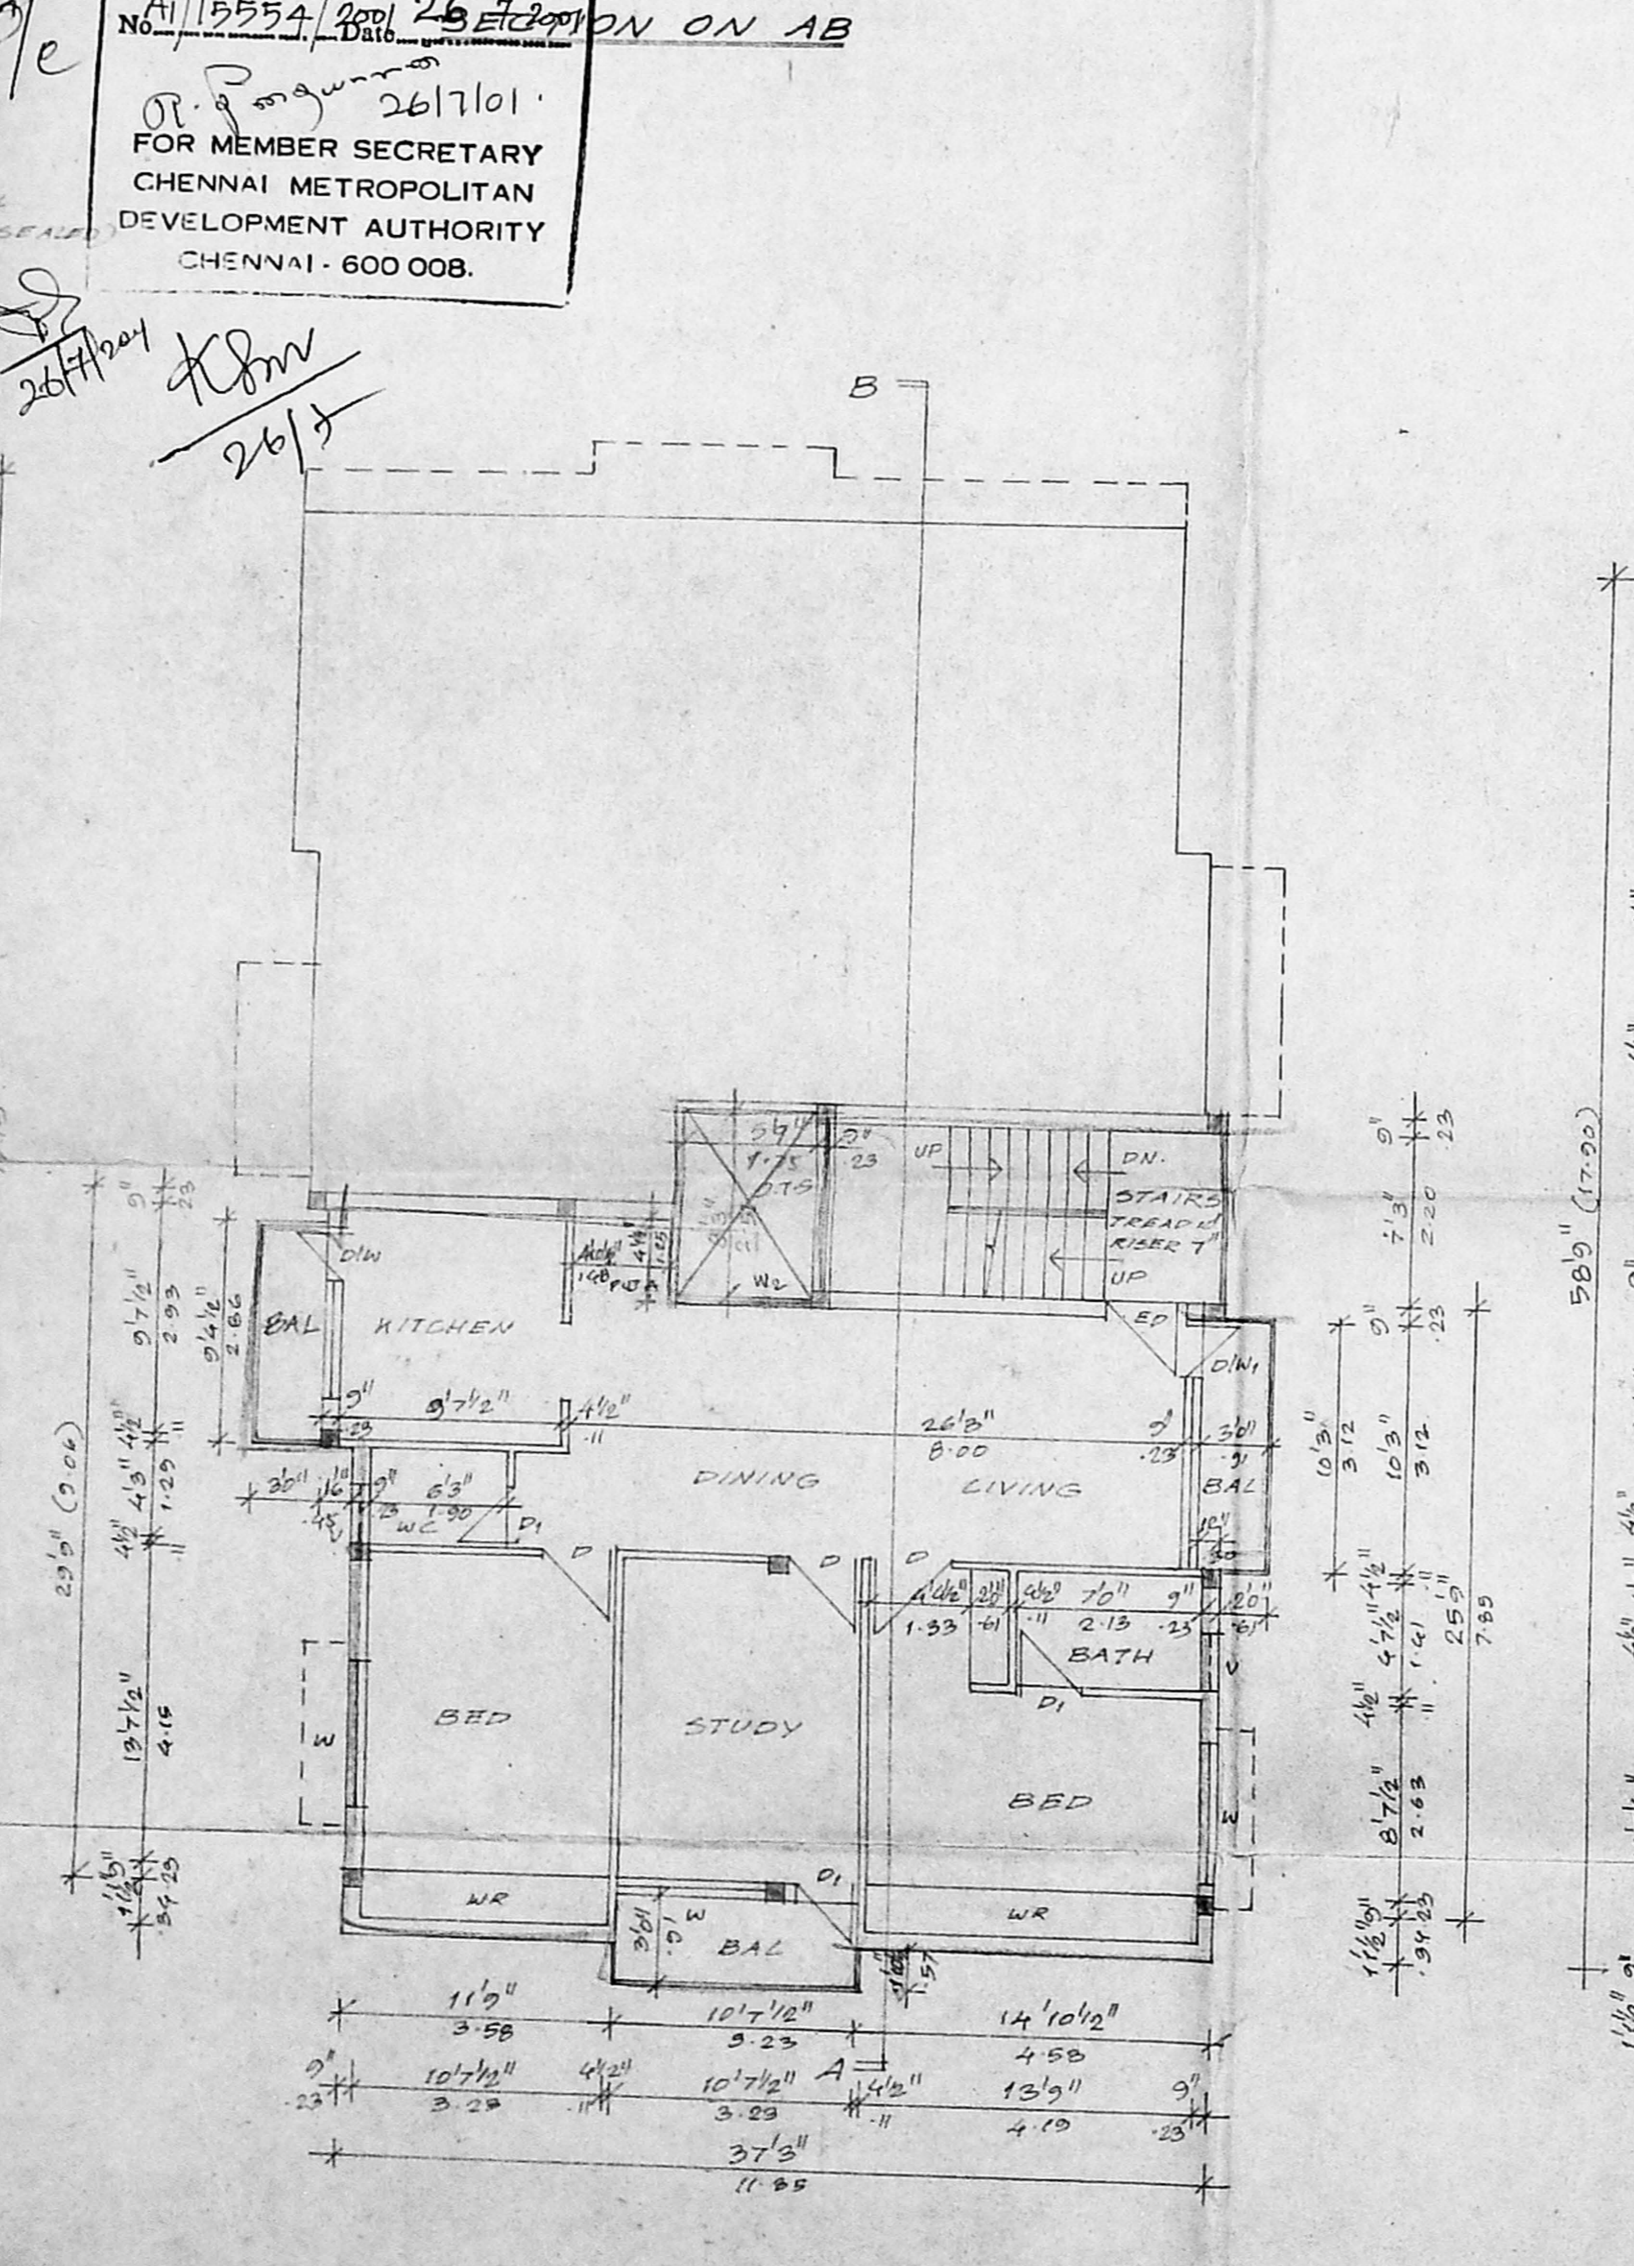

GROUND FLOOR PLAN ABOVE STILT FLOOR

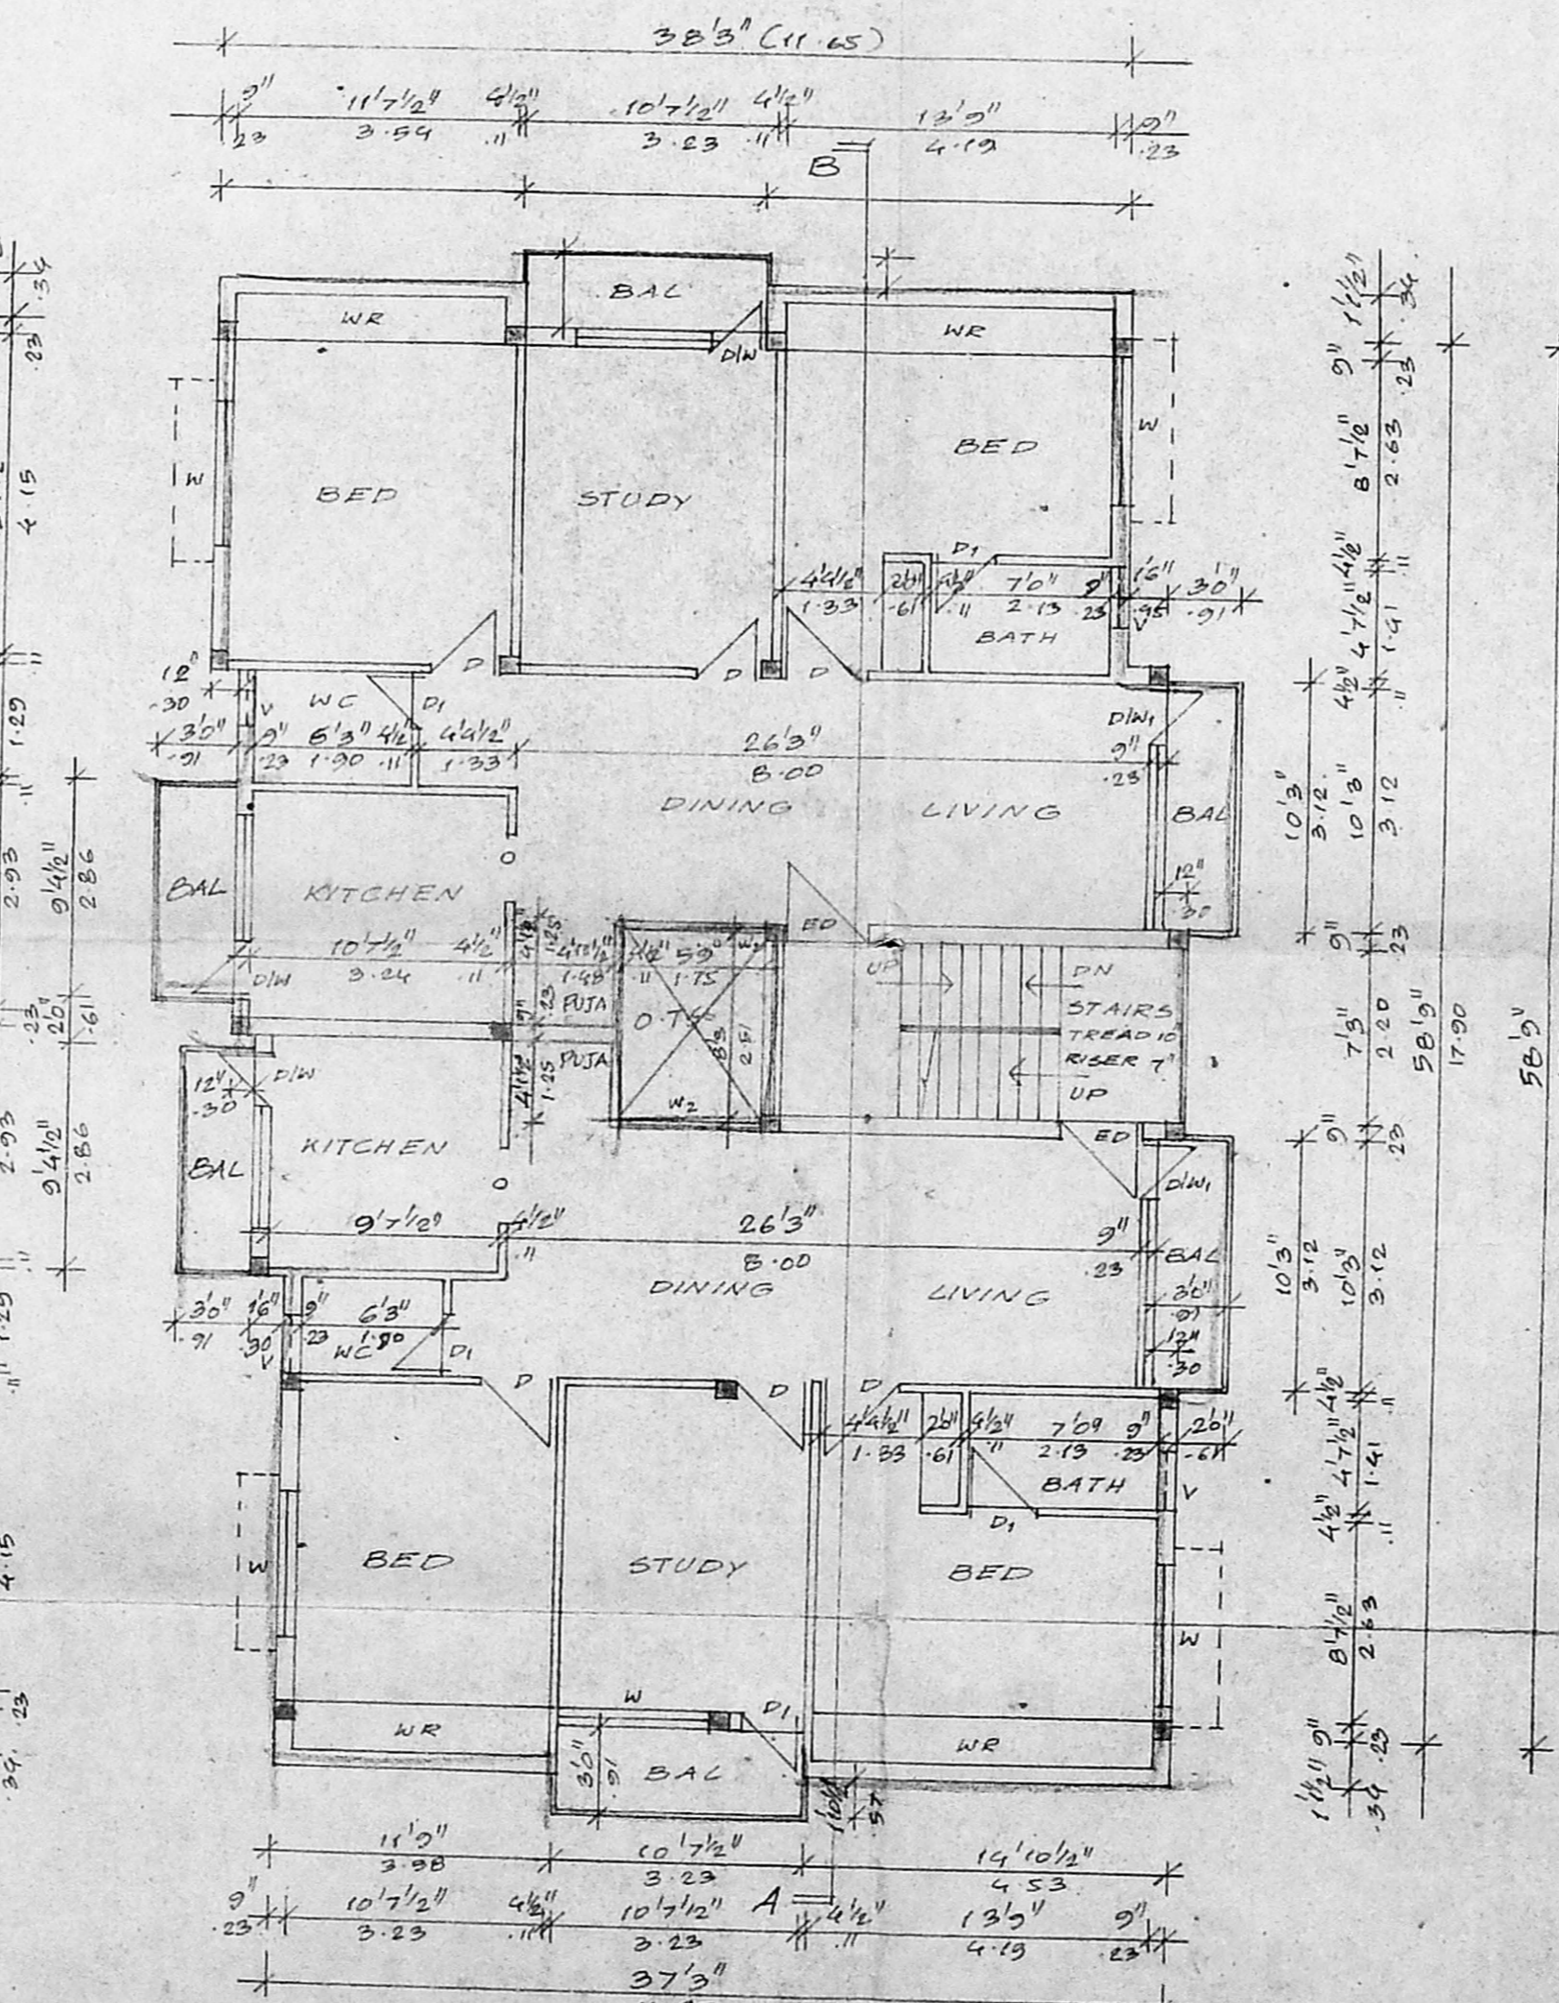

FIRST FLOOR PLAN

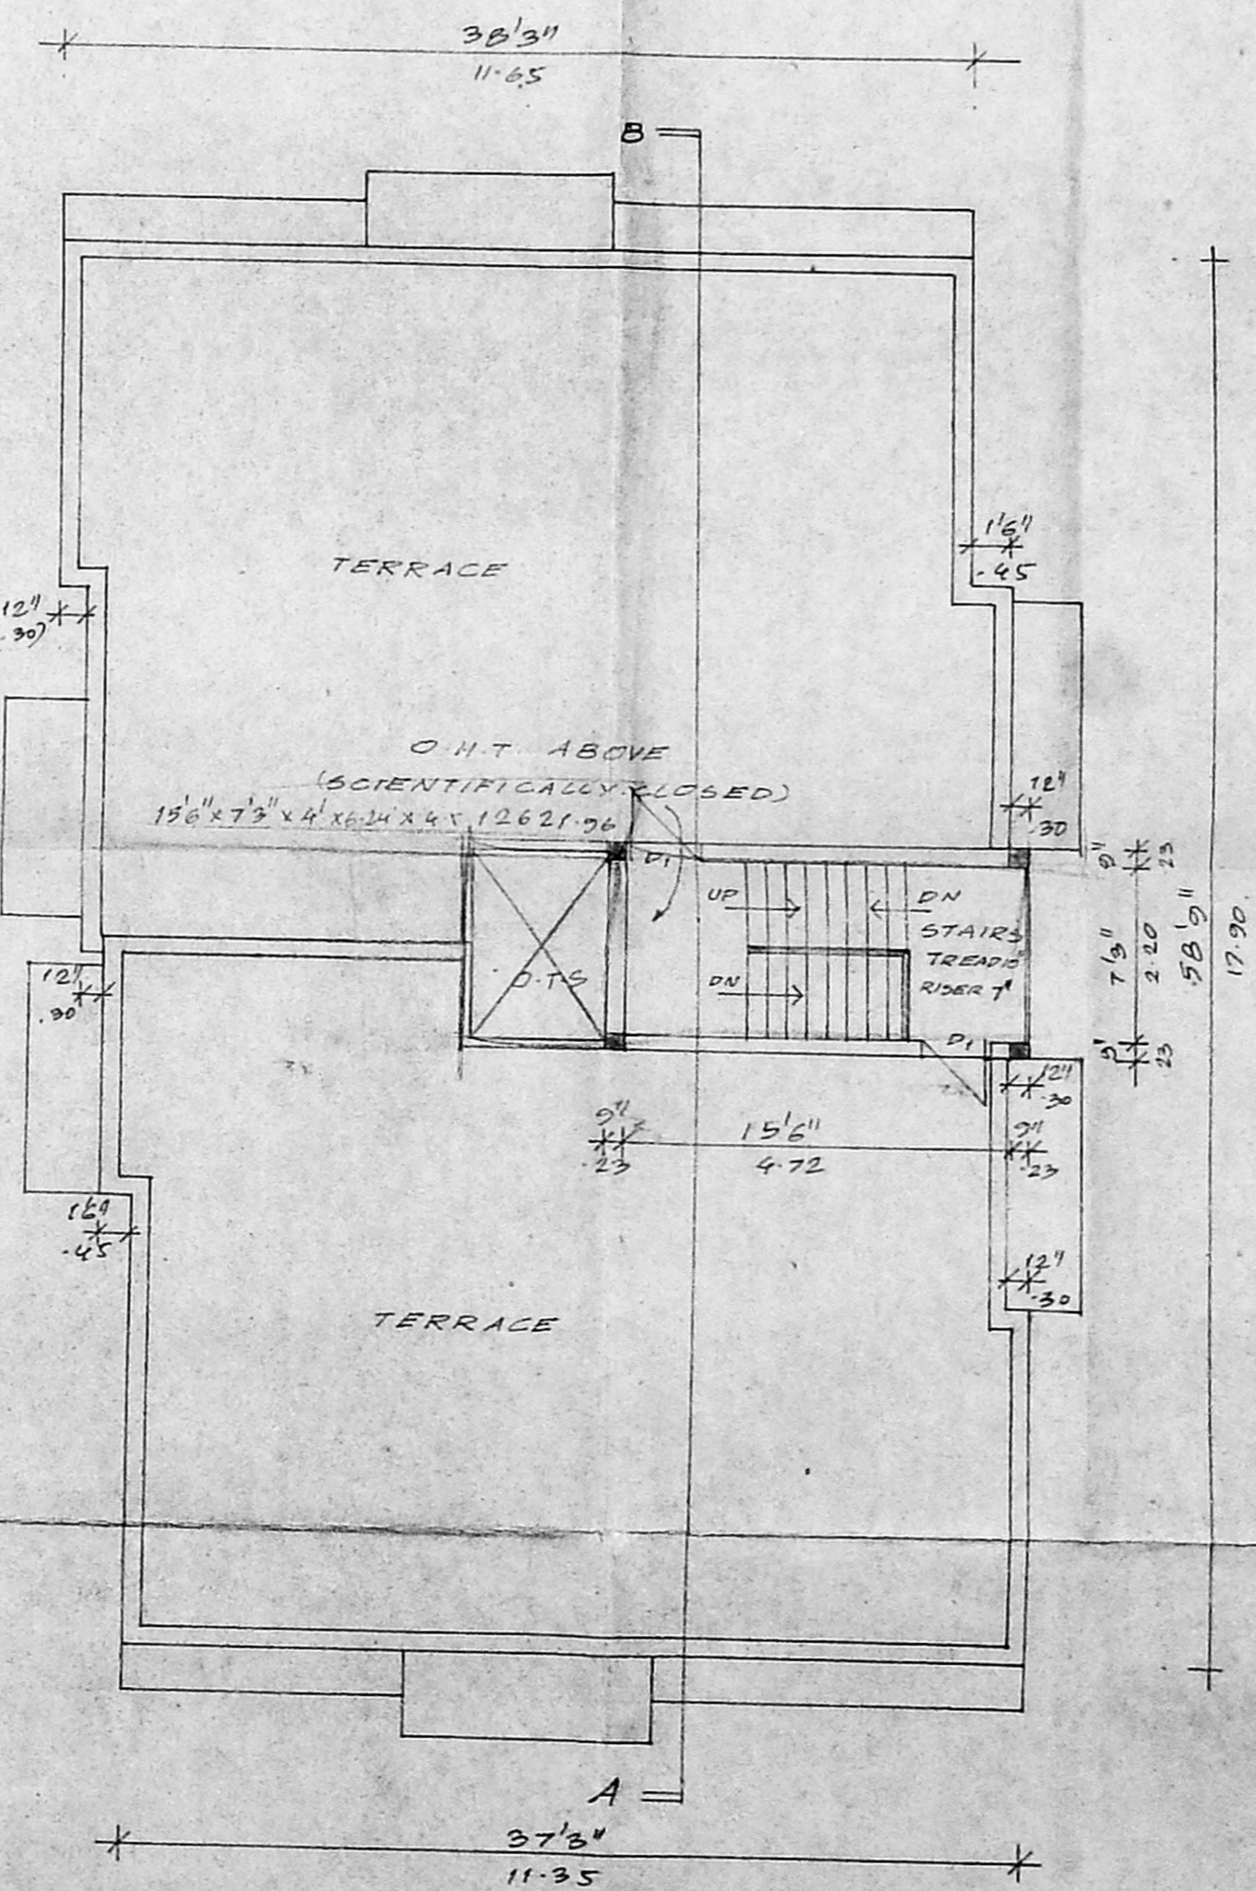

TERRACE FLOOR PLAN