



ELEVATION

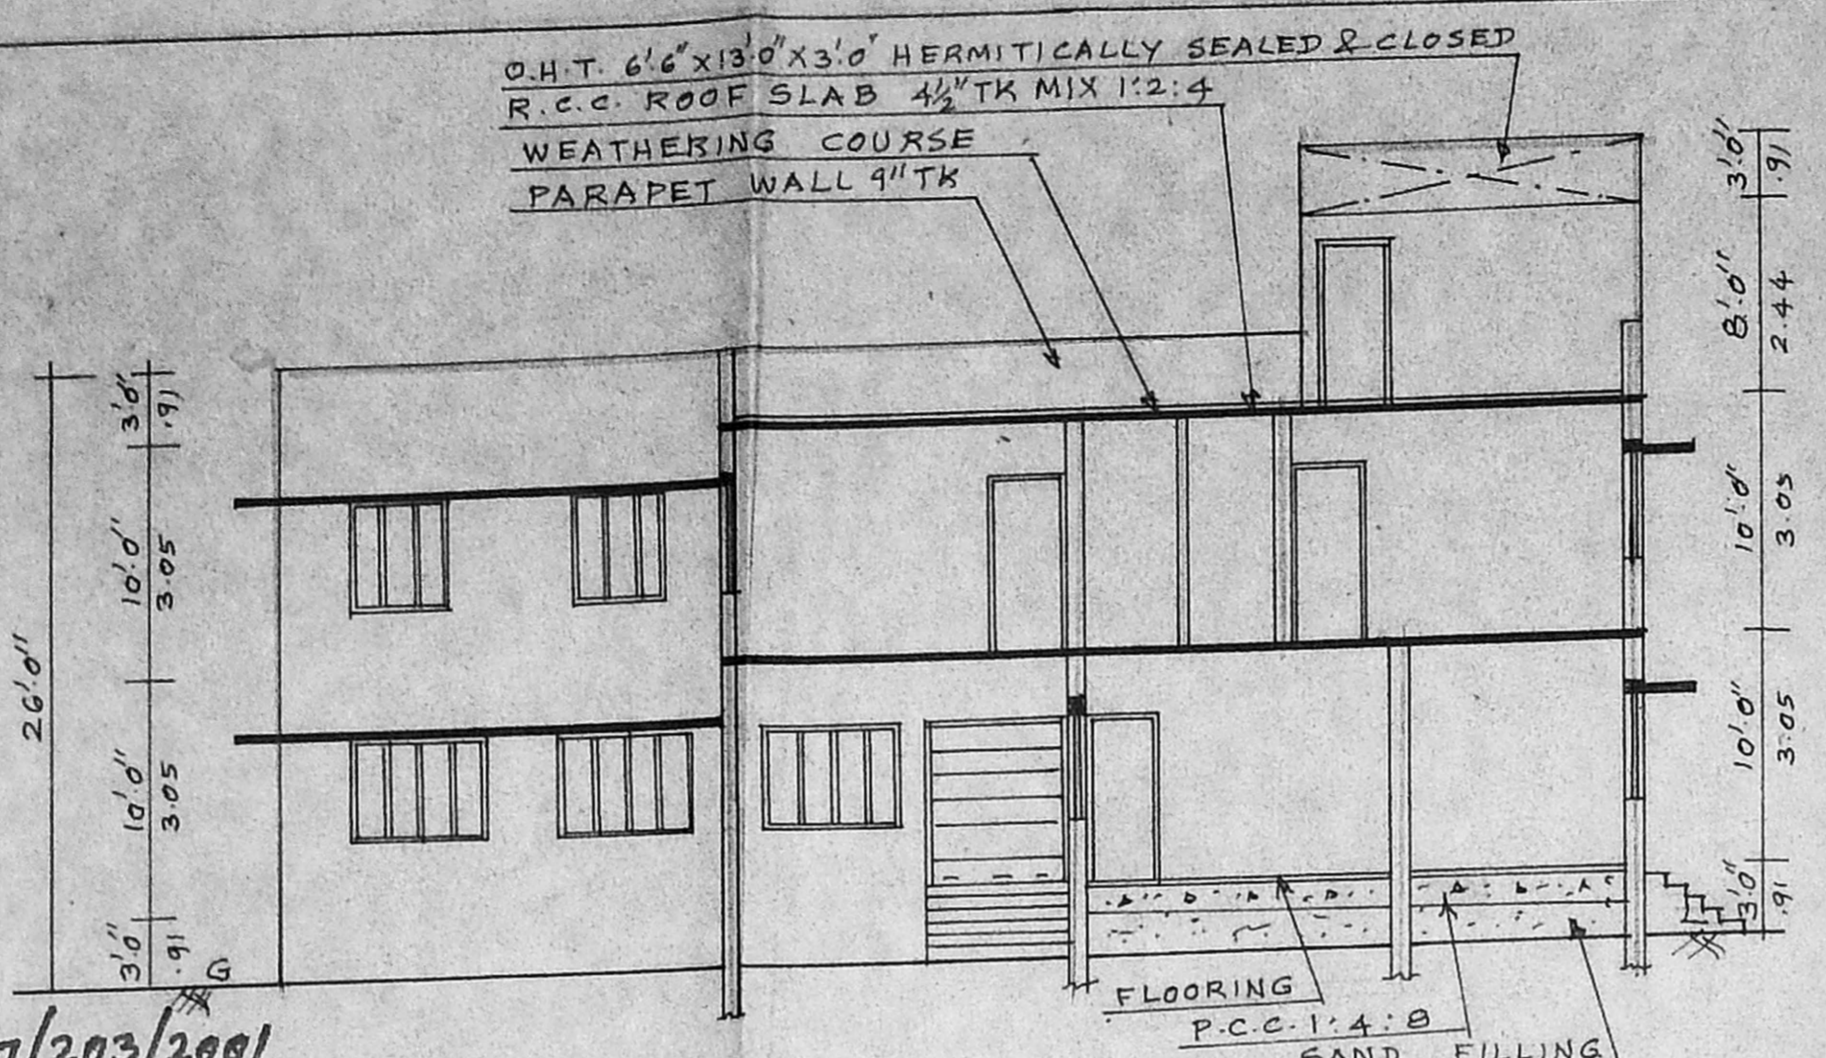


SECTION ON 'AB'


A/000717/203/2001
APPROVED
 SUBJECT TO THE CONDITIONS IN THIS OFFICE LETTER.
 A/15736/2001/3-8-01
 FOR MEMBER SECRETARY
 CHENNAI METROPOLITAN
 DEVELOPMENT AUTHORITY
 CHENNAI - 600 008.

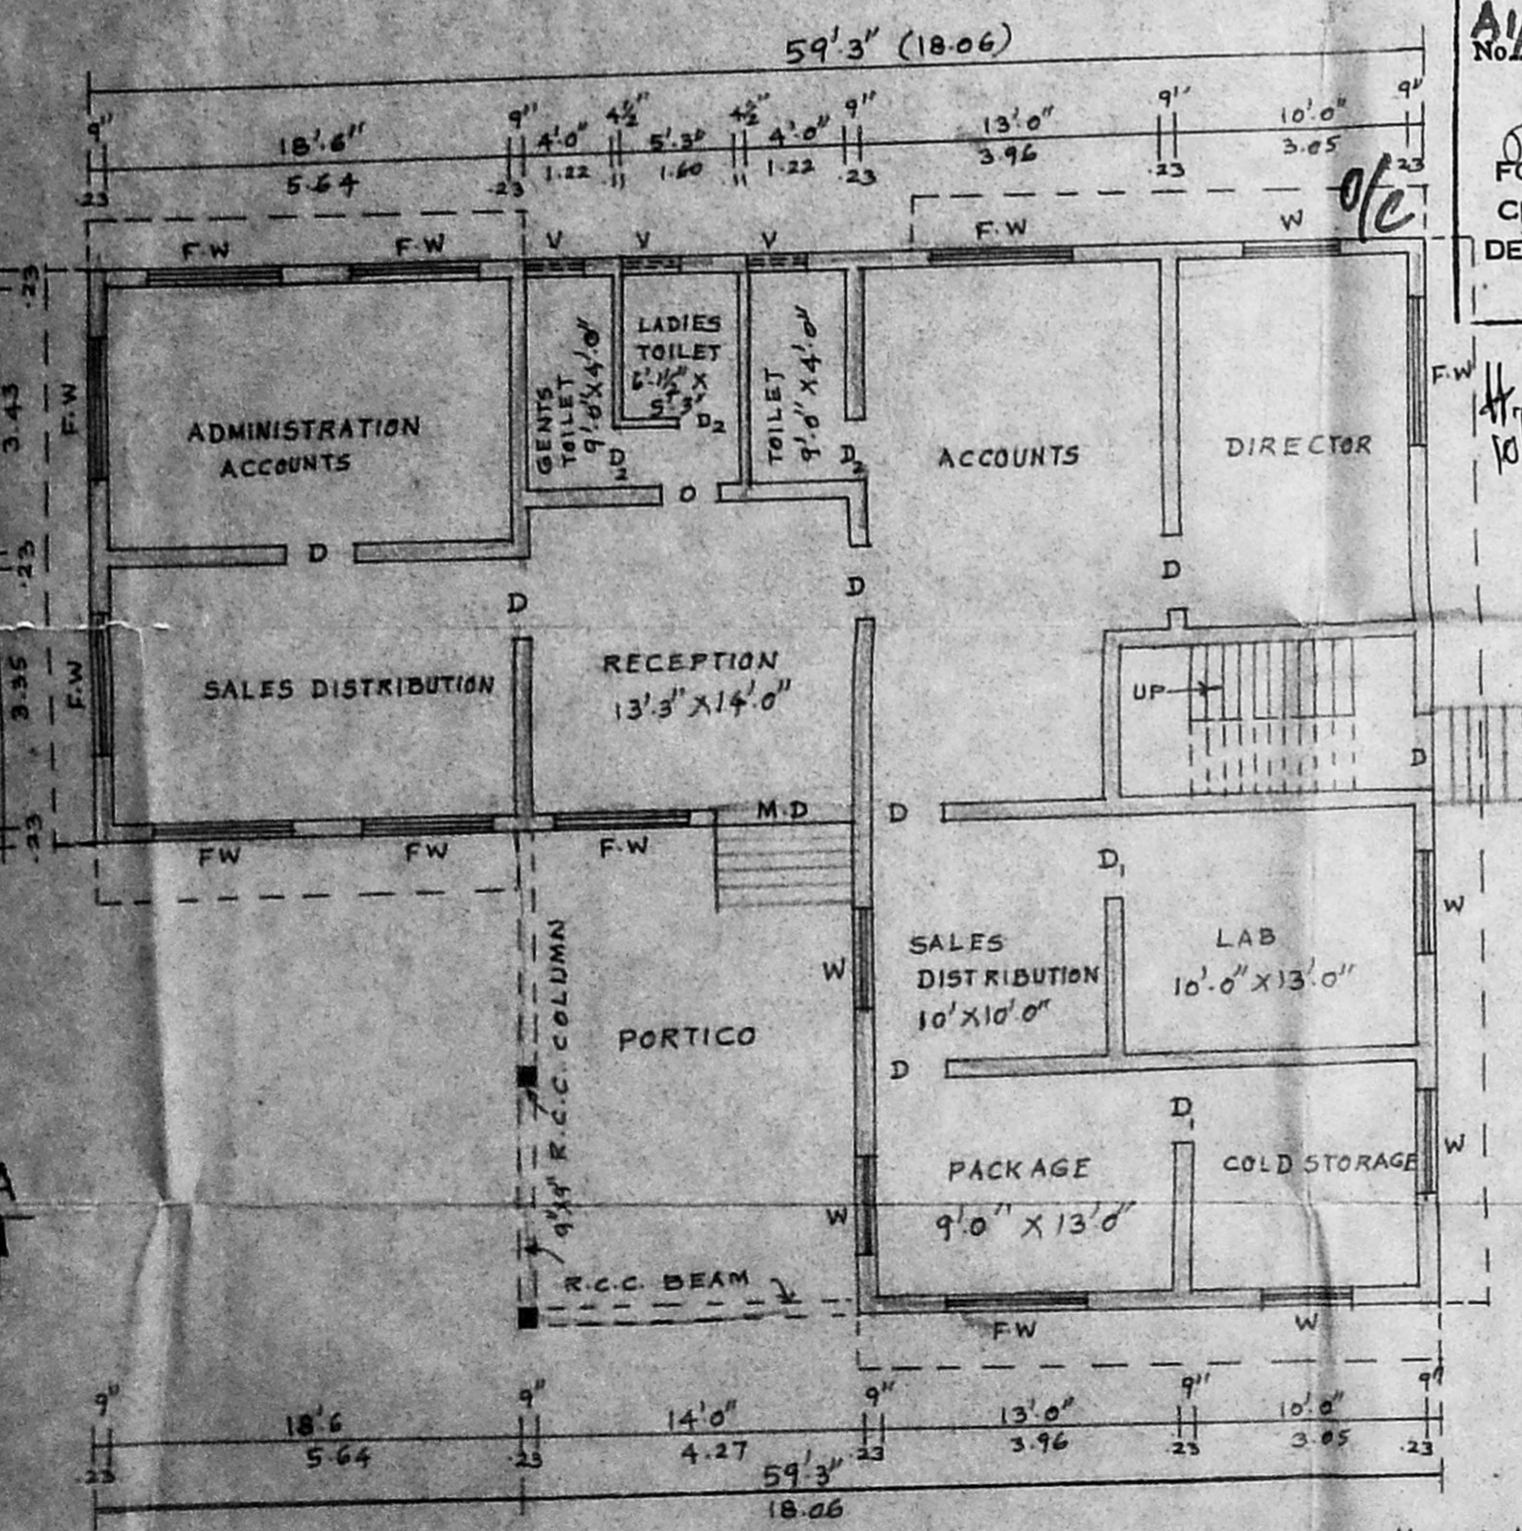


GROUND FLOOR PLAN SCALE:- 1"=8'-0"

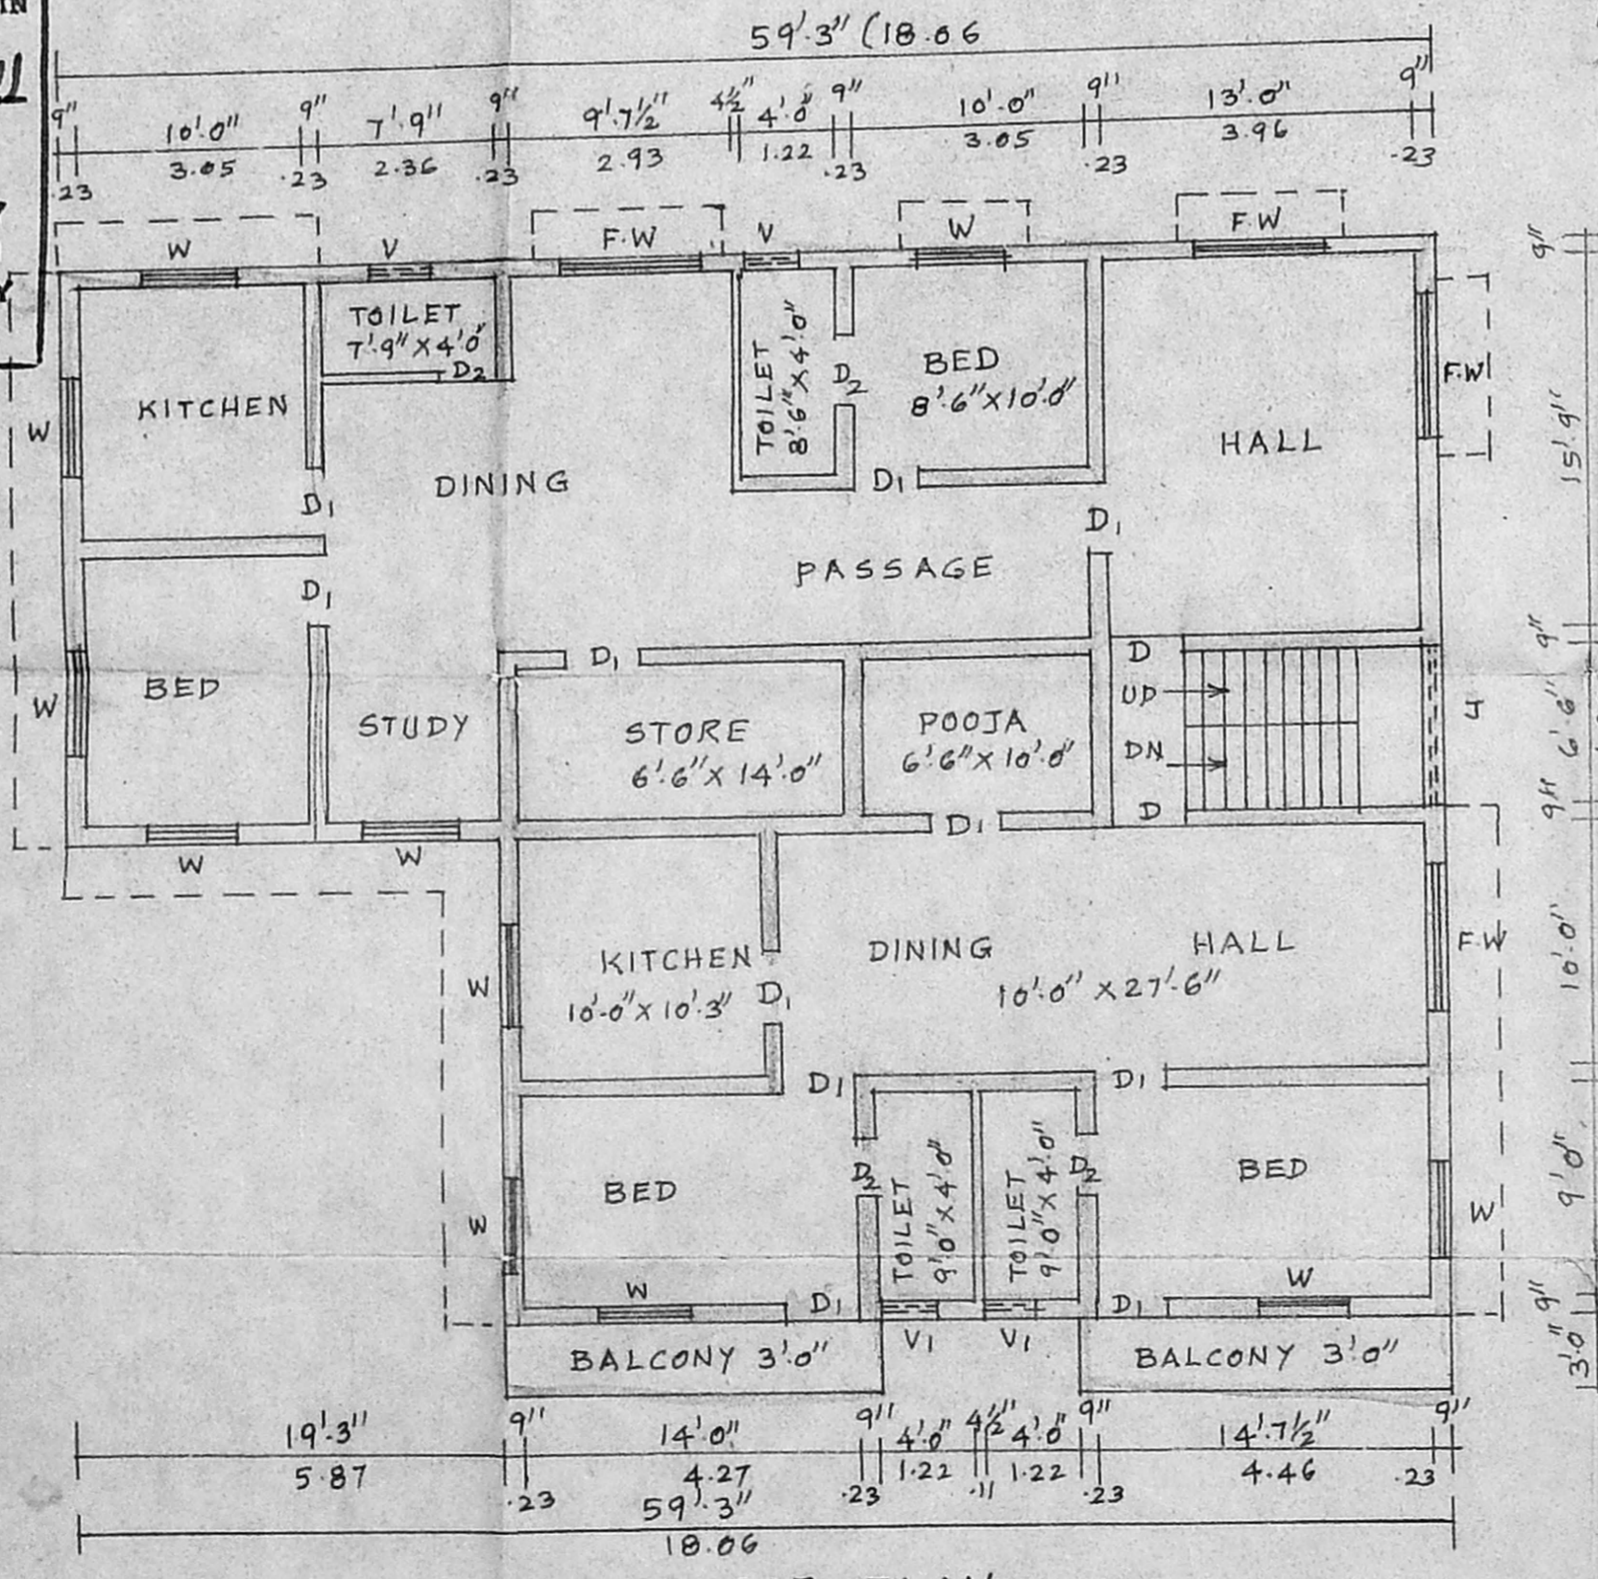


FIRST FLOOR PLAN

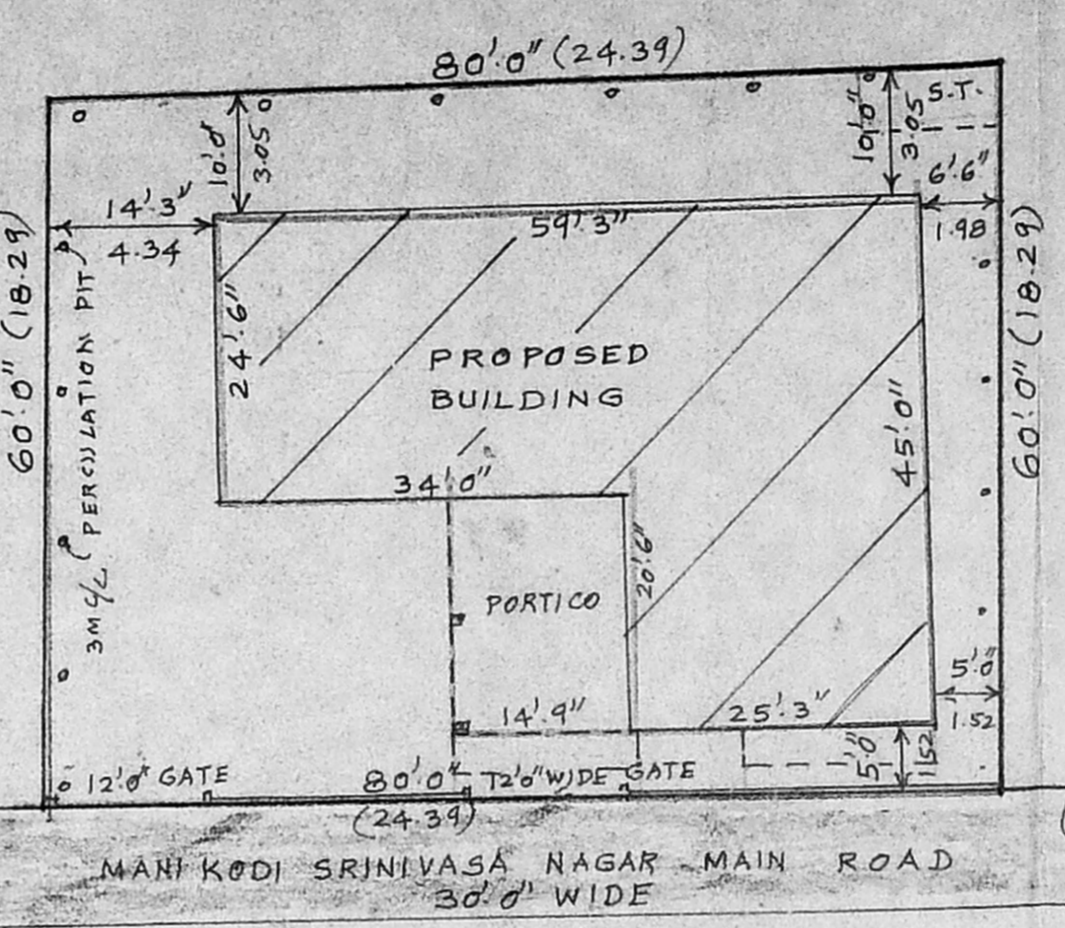


SITE PLAN SCALE:- 1"=16'-0"

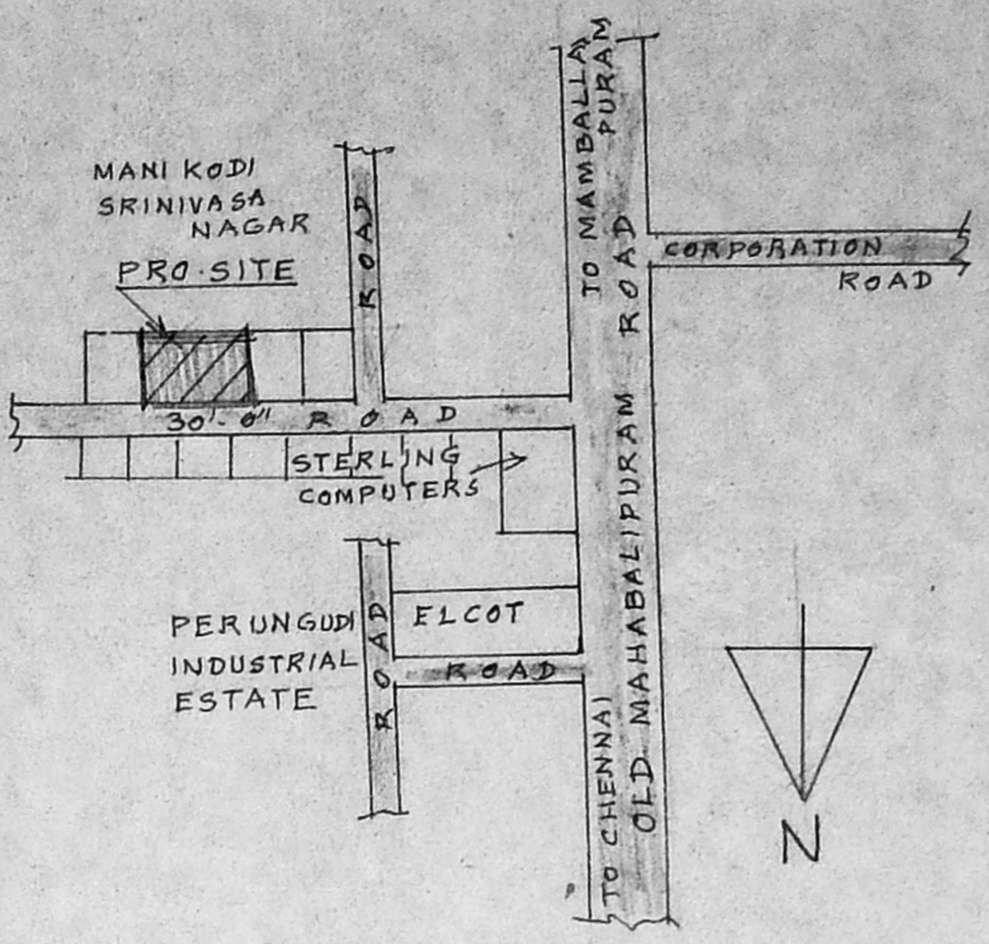

KEY PLAN (NOT TO SCALE)

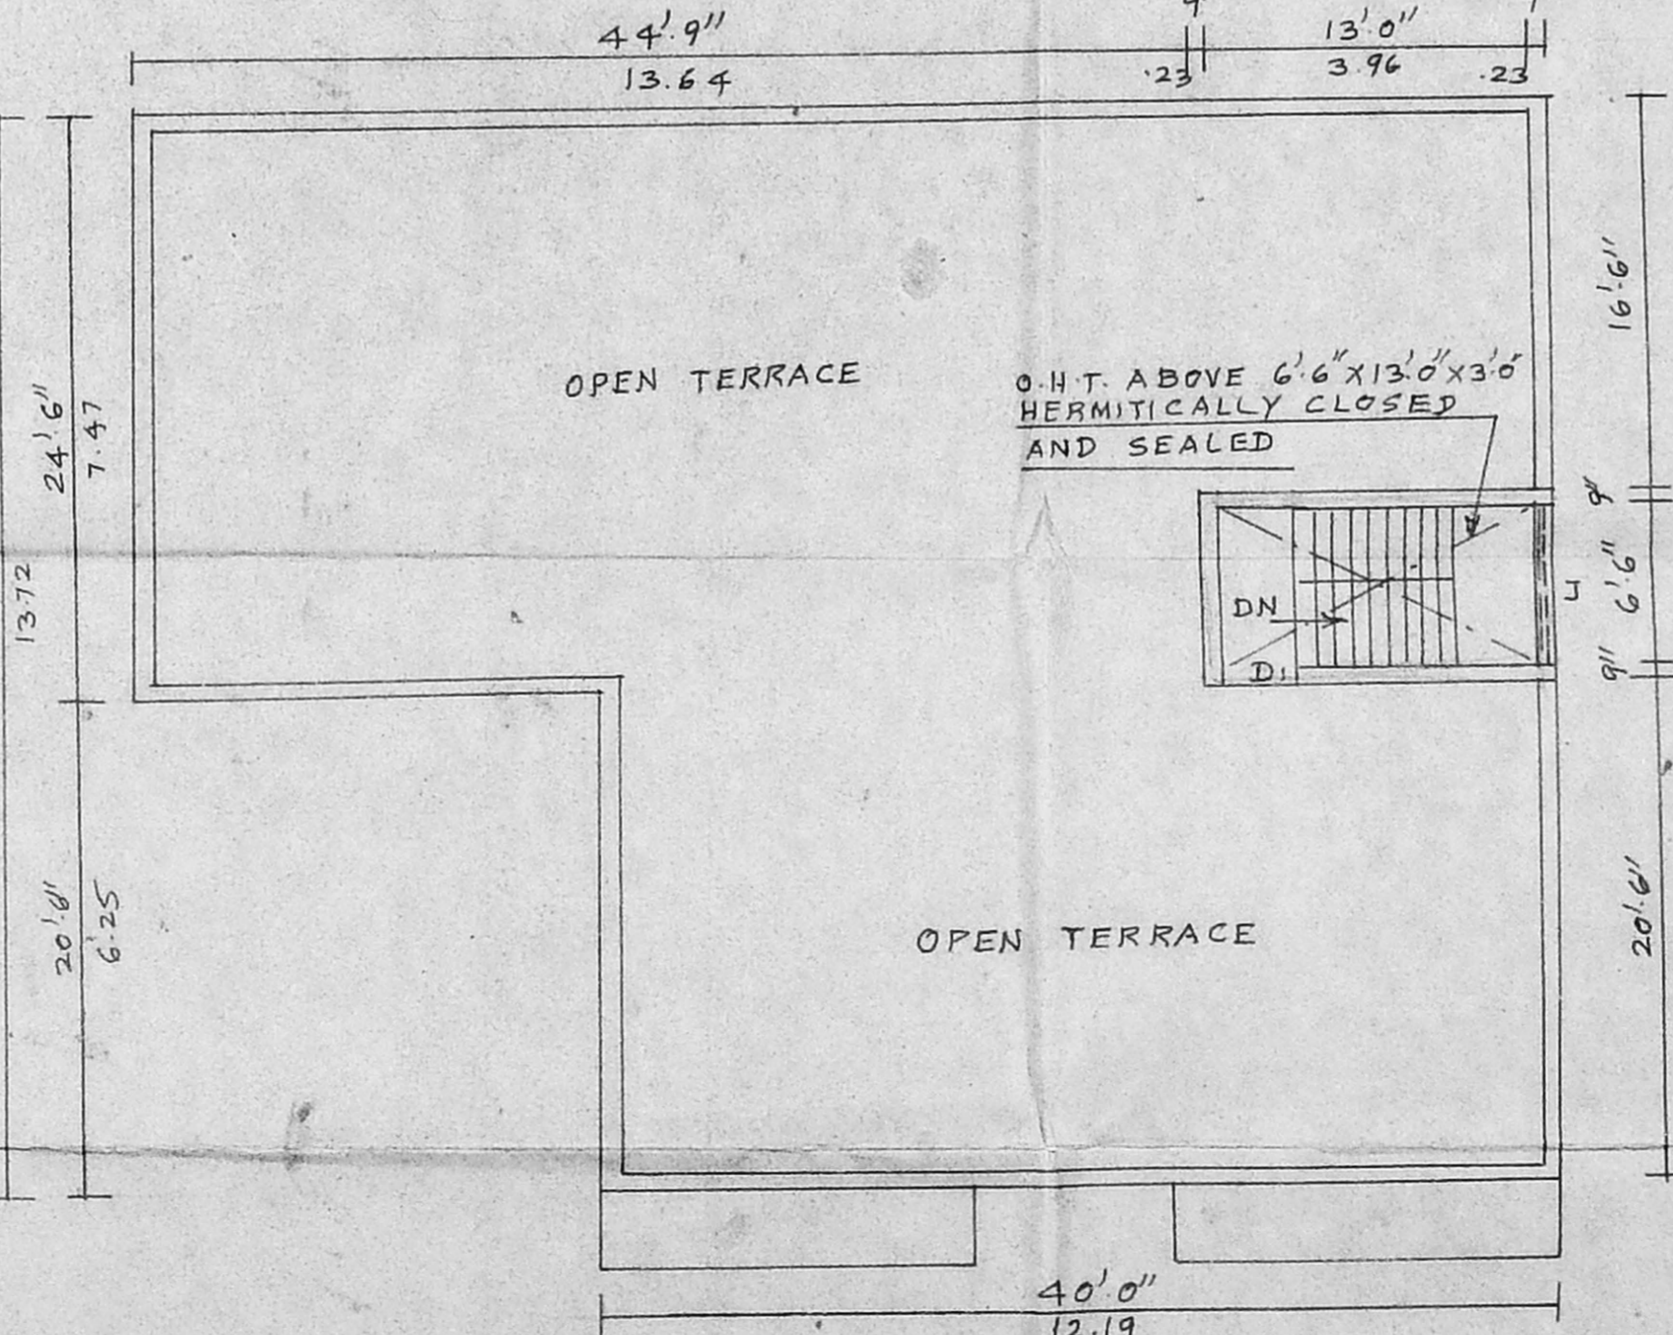

TERRACE FLOOR PLAN

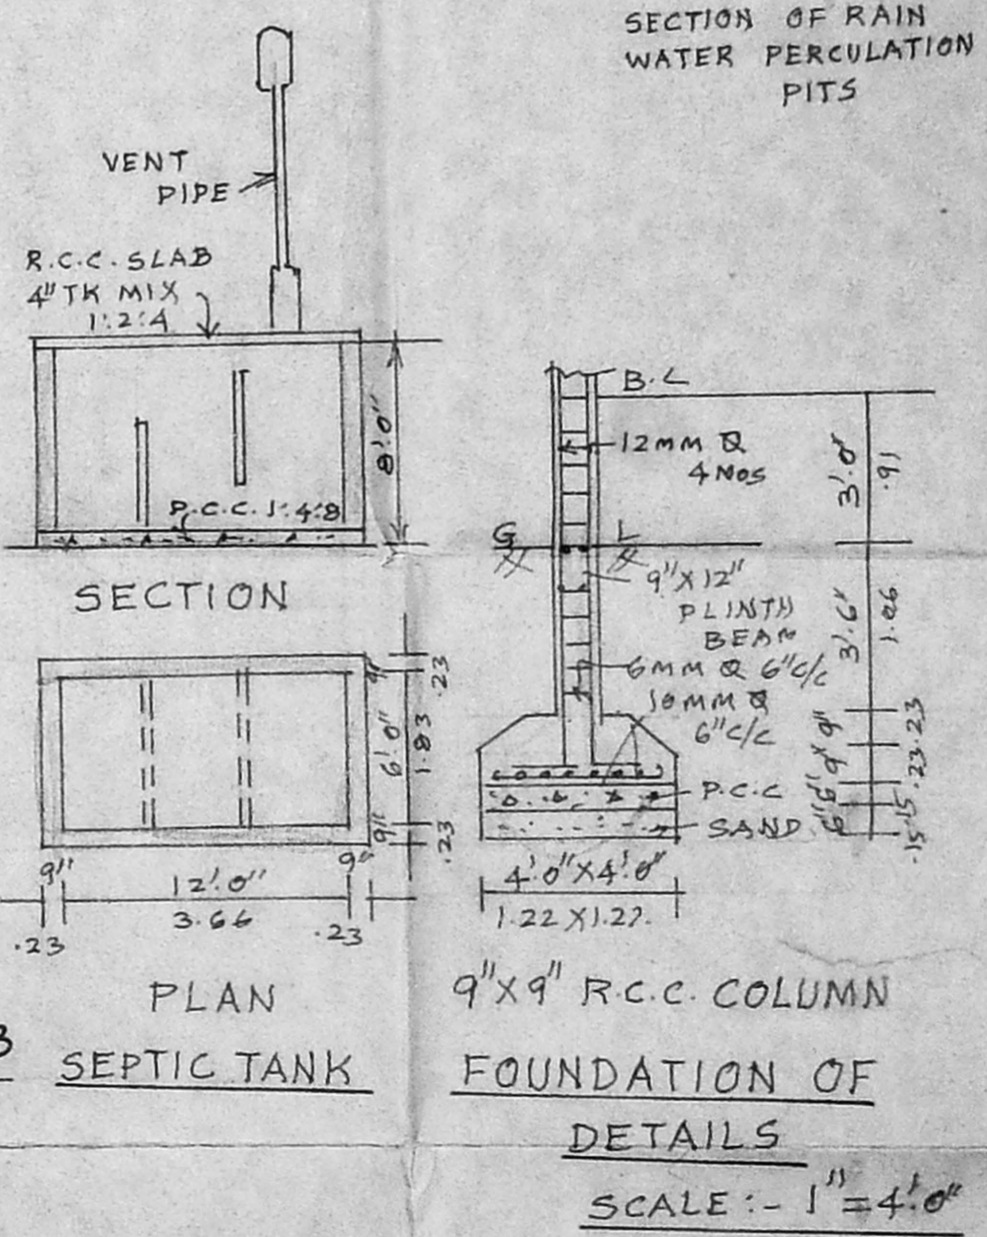

SECTION

PLAN SEPTIC TANK

FOUNDATION OF DETAILS SCALE:- 1"=4'-0"

PLAN SHOWING THE PROPOSED CONSTRUCTION OF OFFICE CUM RESIDENTIAL BUILDING AT PLOT No.36 & 37 MANIKODI SRINIVASAN NAGAR IN S.No.18,19,20,30,31 AND PART OF 14/2B) OF SEEVARAM VILLAGE, PERUNGUDI TOWN PANCHAY AT.
 SCALE:- 1"=8'-0"

JOINERY DETAILS

M-D MAIN DOOR	6'-0" X 7'-0"	1.83 X 2.13
D DOOR	3'-3" X 7'-0"	1.00 X 2.13
D1 DOOR	3'-0" X 7'-0"	0.91 X 2.13
D2 DOOR	2'-6" X 7'-0"	0.76 X 2.13
F-W FRENCH WINDOW	6'-0" X 4'-6"	1.83 X 1.37
W WINDOW	4'-0" X 4'-6"	1.22 X 1.37
V VENTILATOR	2'-6" X 1'-6"	0.76 X 0.46
J R.C.C. JALLY	6'-0" X 4'-0"	1.83 X 1.22
V1 VENTILATOR	2'-0" X 1'-6"	0.61 X 0.46

AREA STATEMENT

	SQ.FEET	M ²
PLOT EXTENT	= 4800	445.93
GROUND FLOOR (OFFICE)	= 2271.63	211.04
FIRST FLOOR (RESI)	= 2365.00	219.71
TOTAL FLOOR	= 4636.63	430.75
PLOT COVERAGE	= 4927%	F.S.I = 0.97

COLOUR INDEX
 PROPOSED ROAD SITE

OWNER M. Pustpalatta

E. S. ARIVAZHAGAN,
 Consulting Engineer & Contractor,
 Licensed Surveyor Class-II
 Corporation of Chennai
 No: 6, First Cross Street,
 Thirumalai Nagar,
 PERUNGUDI,
 Chennai-601 096. Phone: 4380943