



Elevation

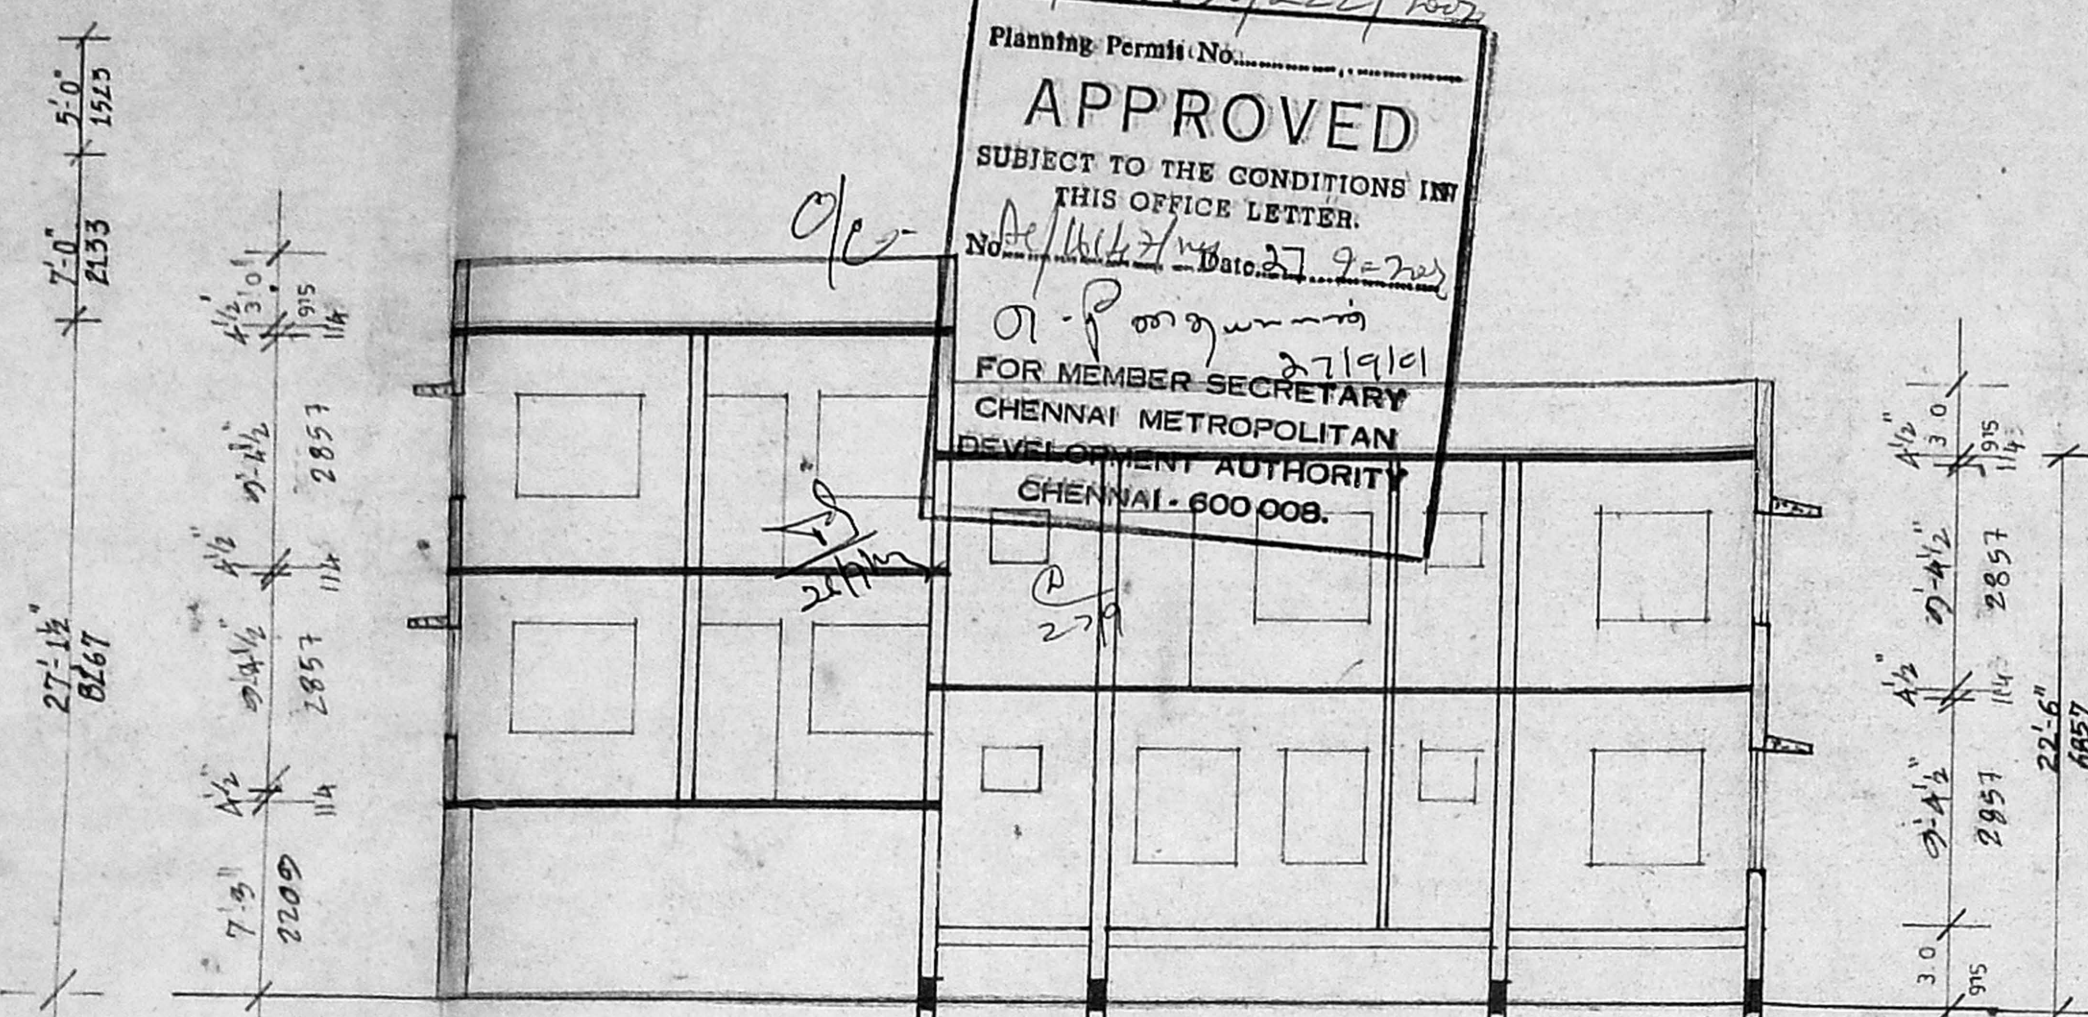


section xx

Planing. Permit No. A/000736/222/2022
APPROVED
 SUBJECT TO THE CONDITIONS IN THIS OFFICE LETTER.
 No. A/1614/2022 Date: 27-9-2022
 For Member Secretary
 CHENNAI METROPOLITAN
 DEVELOPMENT AUTHORITY
 CHENNAI-600 008.

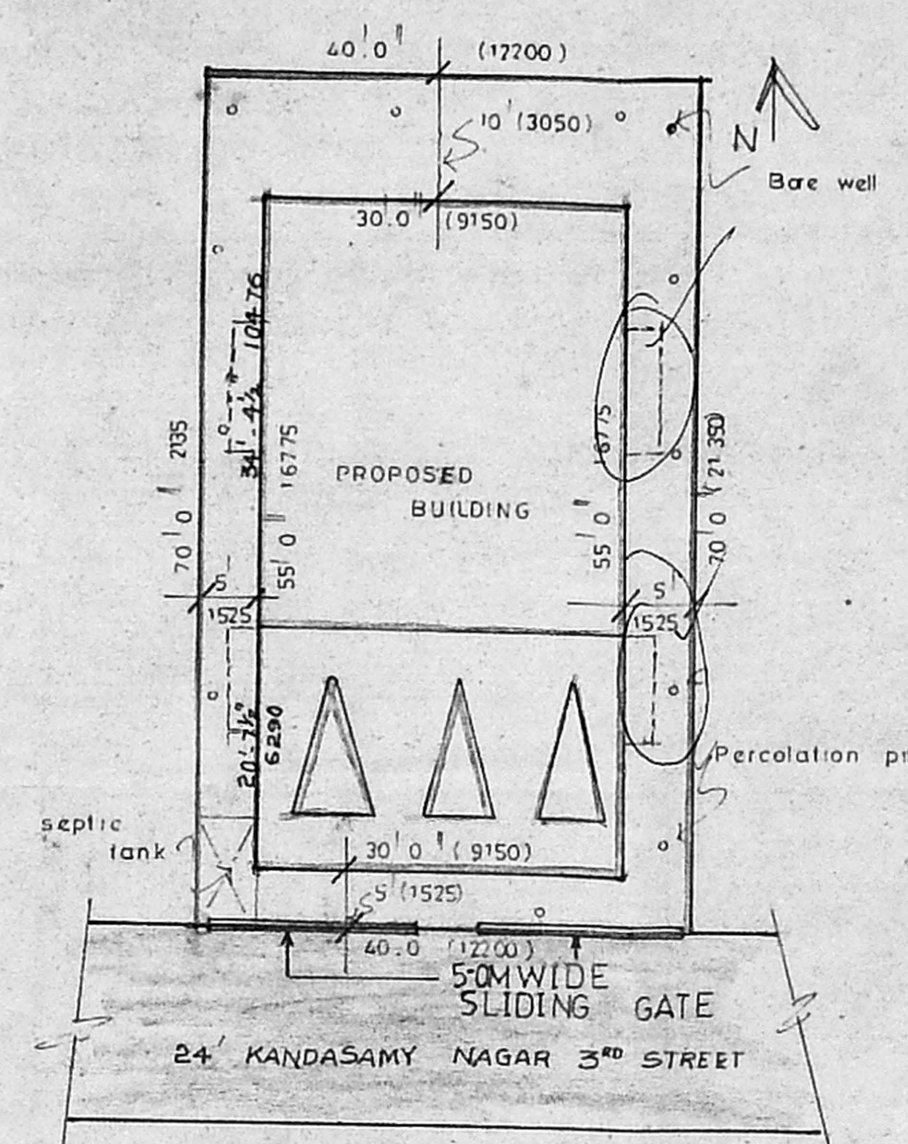

site plan
Scale 1"=16'-0"

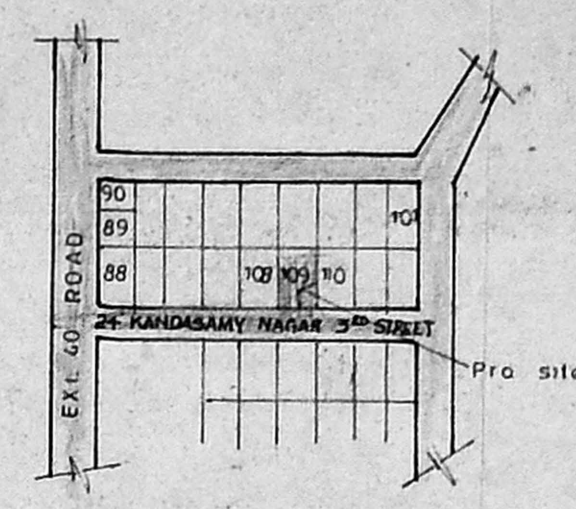

key plan
NOT TO SCALE

Handwritten notes:
 P. P. II
 A/1614/2022
 26/9/22


Plan showing the Proposed building at Plot no 109, kandasamy nagar, s.no 117/6 Of 14.2, Palavakkam village, sardapet taluk.

AREA STATEMENT		
	Sq. ft	Sq. m
PLOT AREA	2800.00	260.77
G FLOOR PLA	1650.00	153.73
F FLOOR	1785.00	165.83
S FLOOR	827.00	76.85
TOTAL	4262.00	396.41
F.S.I 1.52 COV. 64%		


JOINERY		
M/D	MAIN DOOR	3.3 X 7.0 1000 X 2135
D	DOOR	3.0 X 7.0 915 X 2135
DI	DOOR	2.6 X 7.0 760 X 2135
W	WINDOW	5.0 X 4.6 1525 X 1350
WT	WINDOW	4.0 X 4.6 120 X 1350
V	VENTILATOR	3.0 X 2.0 915 X 610

COLOUR CODE	
PROPOSED	▬
ROAD	▬▬▬
BOUNDARY	▬▬▬▬
SCALE 1"=8'-0" (1:100)	


OWNER *[Signature]*
 V. Venkatesh Ph: 557,593
 V. VENKATRAMAN D. C. S.
 Licensed Surveyor 87 / 90.91.
 CORPORATION OF MADRAS
 No: 8, Paper Mills Road,
 PERAMBUR, CHENNAI-600 011.
 (Kalyani Medical Upstairs)
 LICENSED SURVEYOR

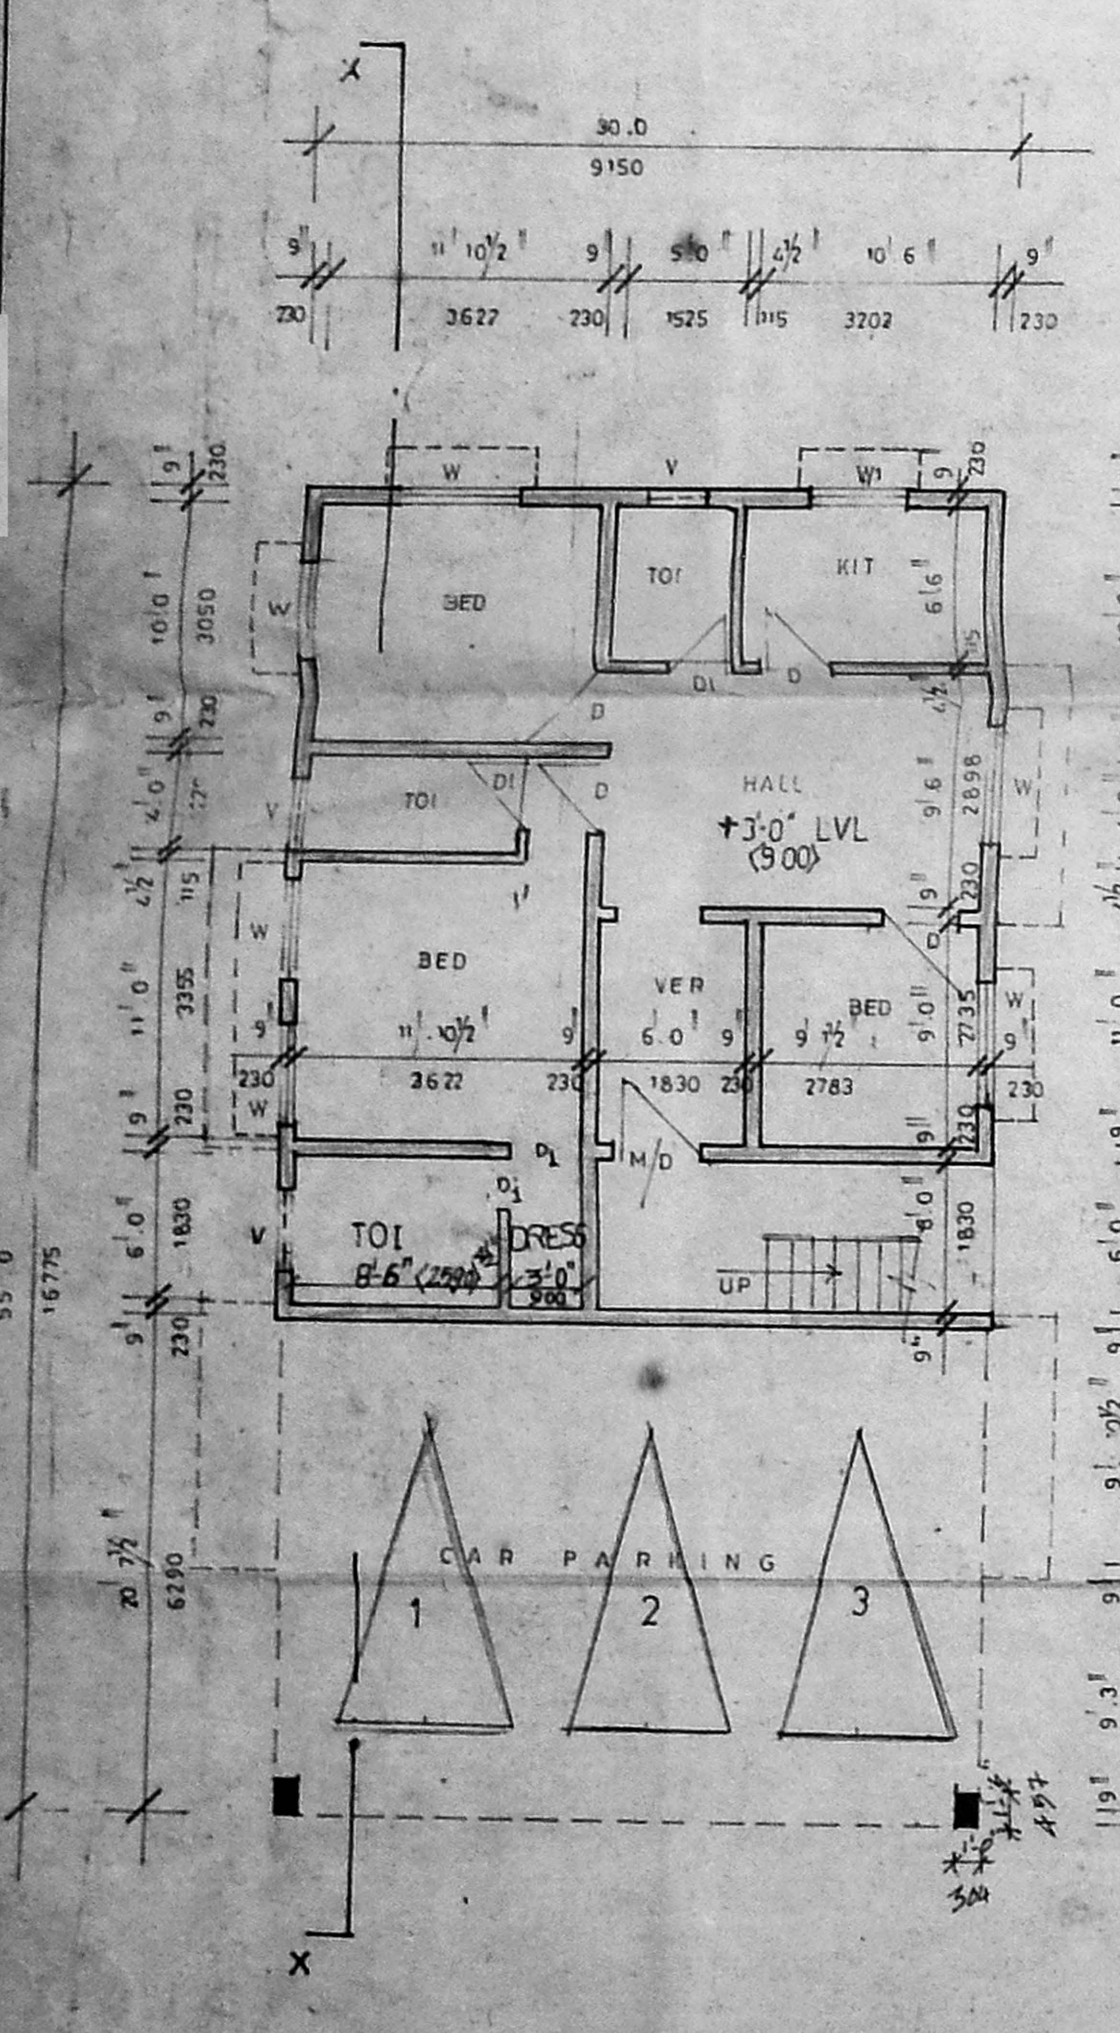


Ground floor cum stilt level plan

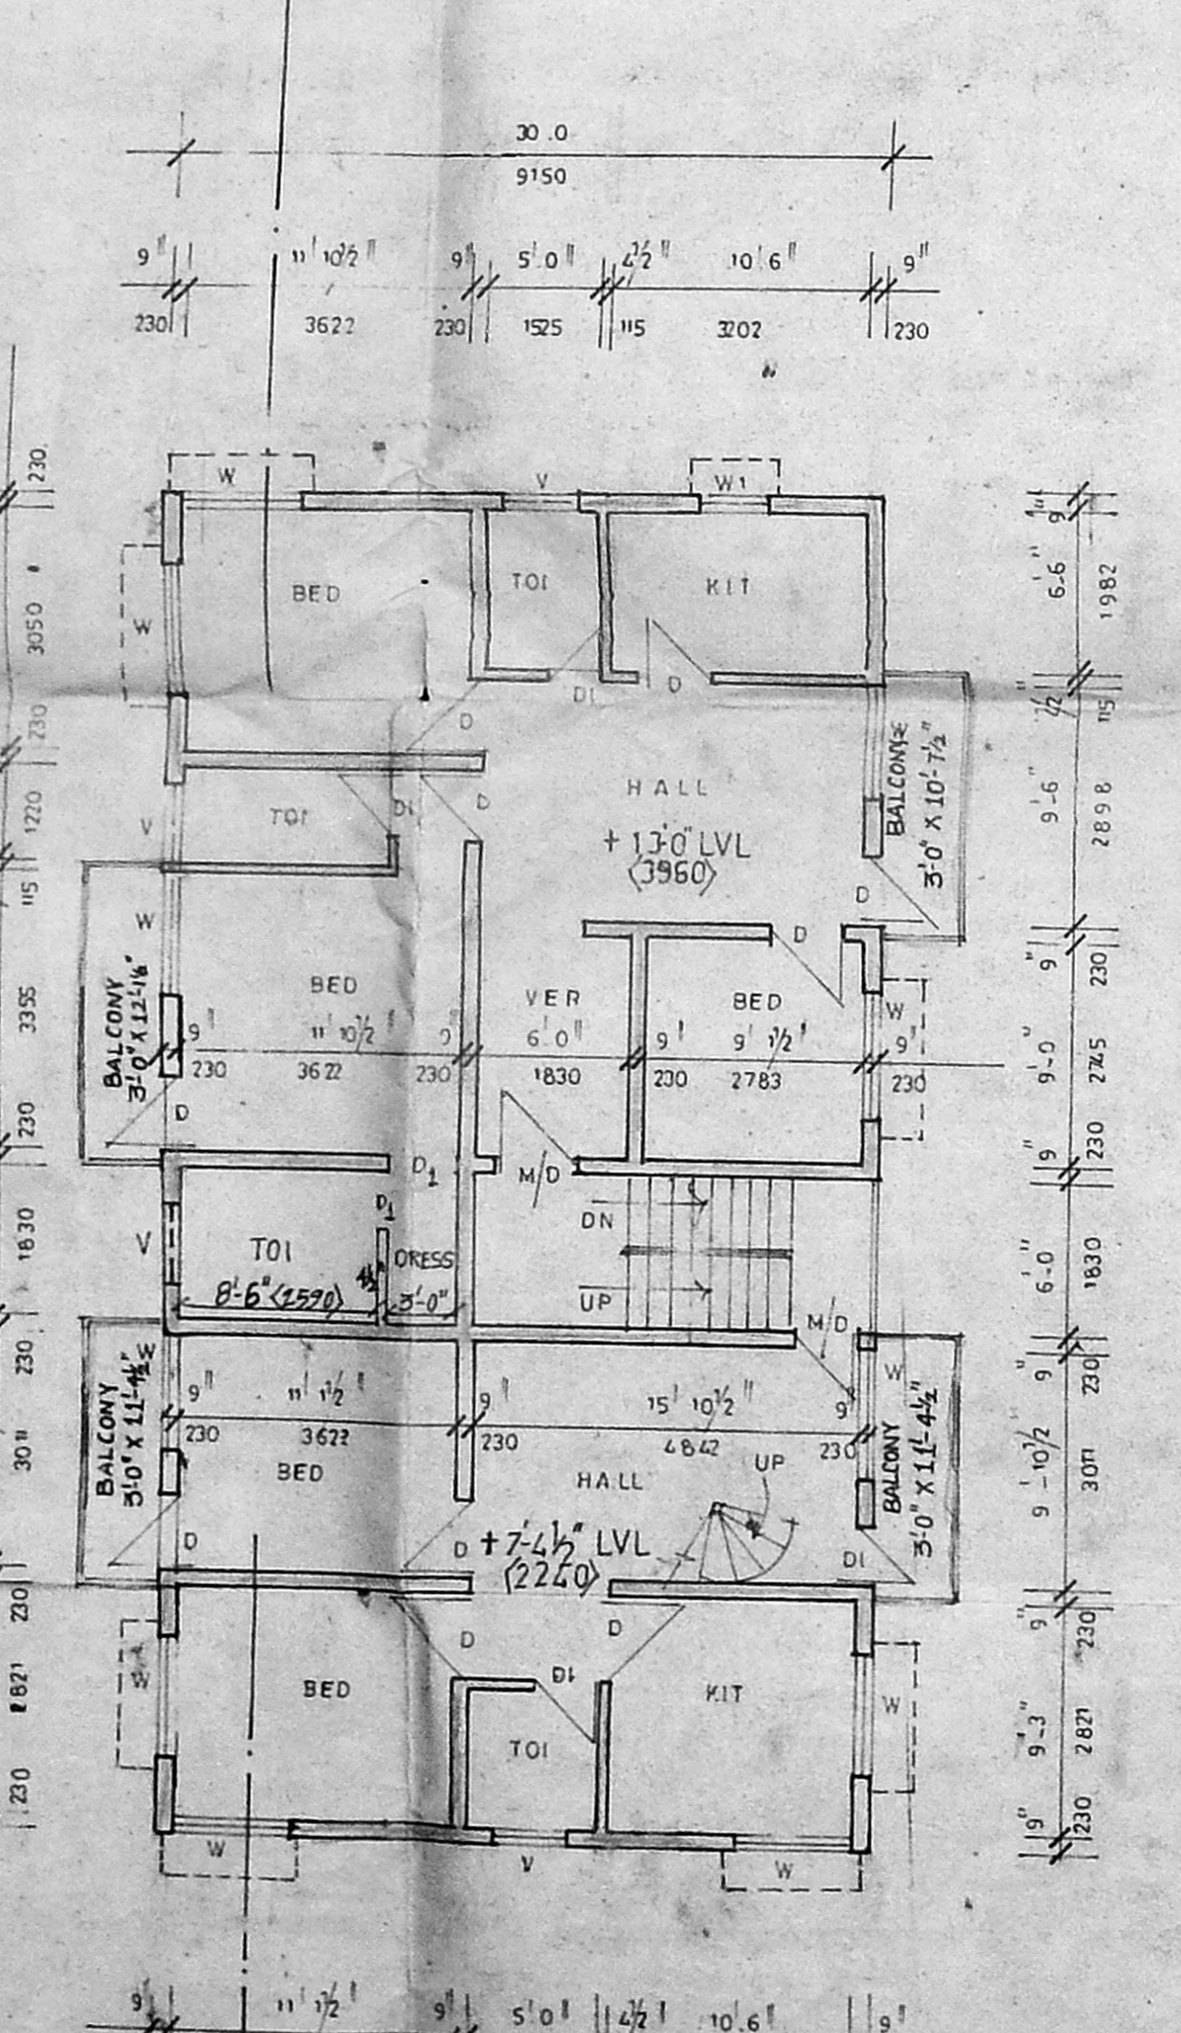

First floor plan

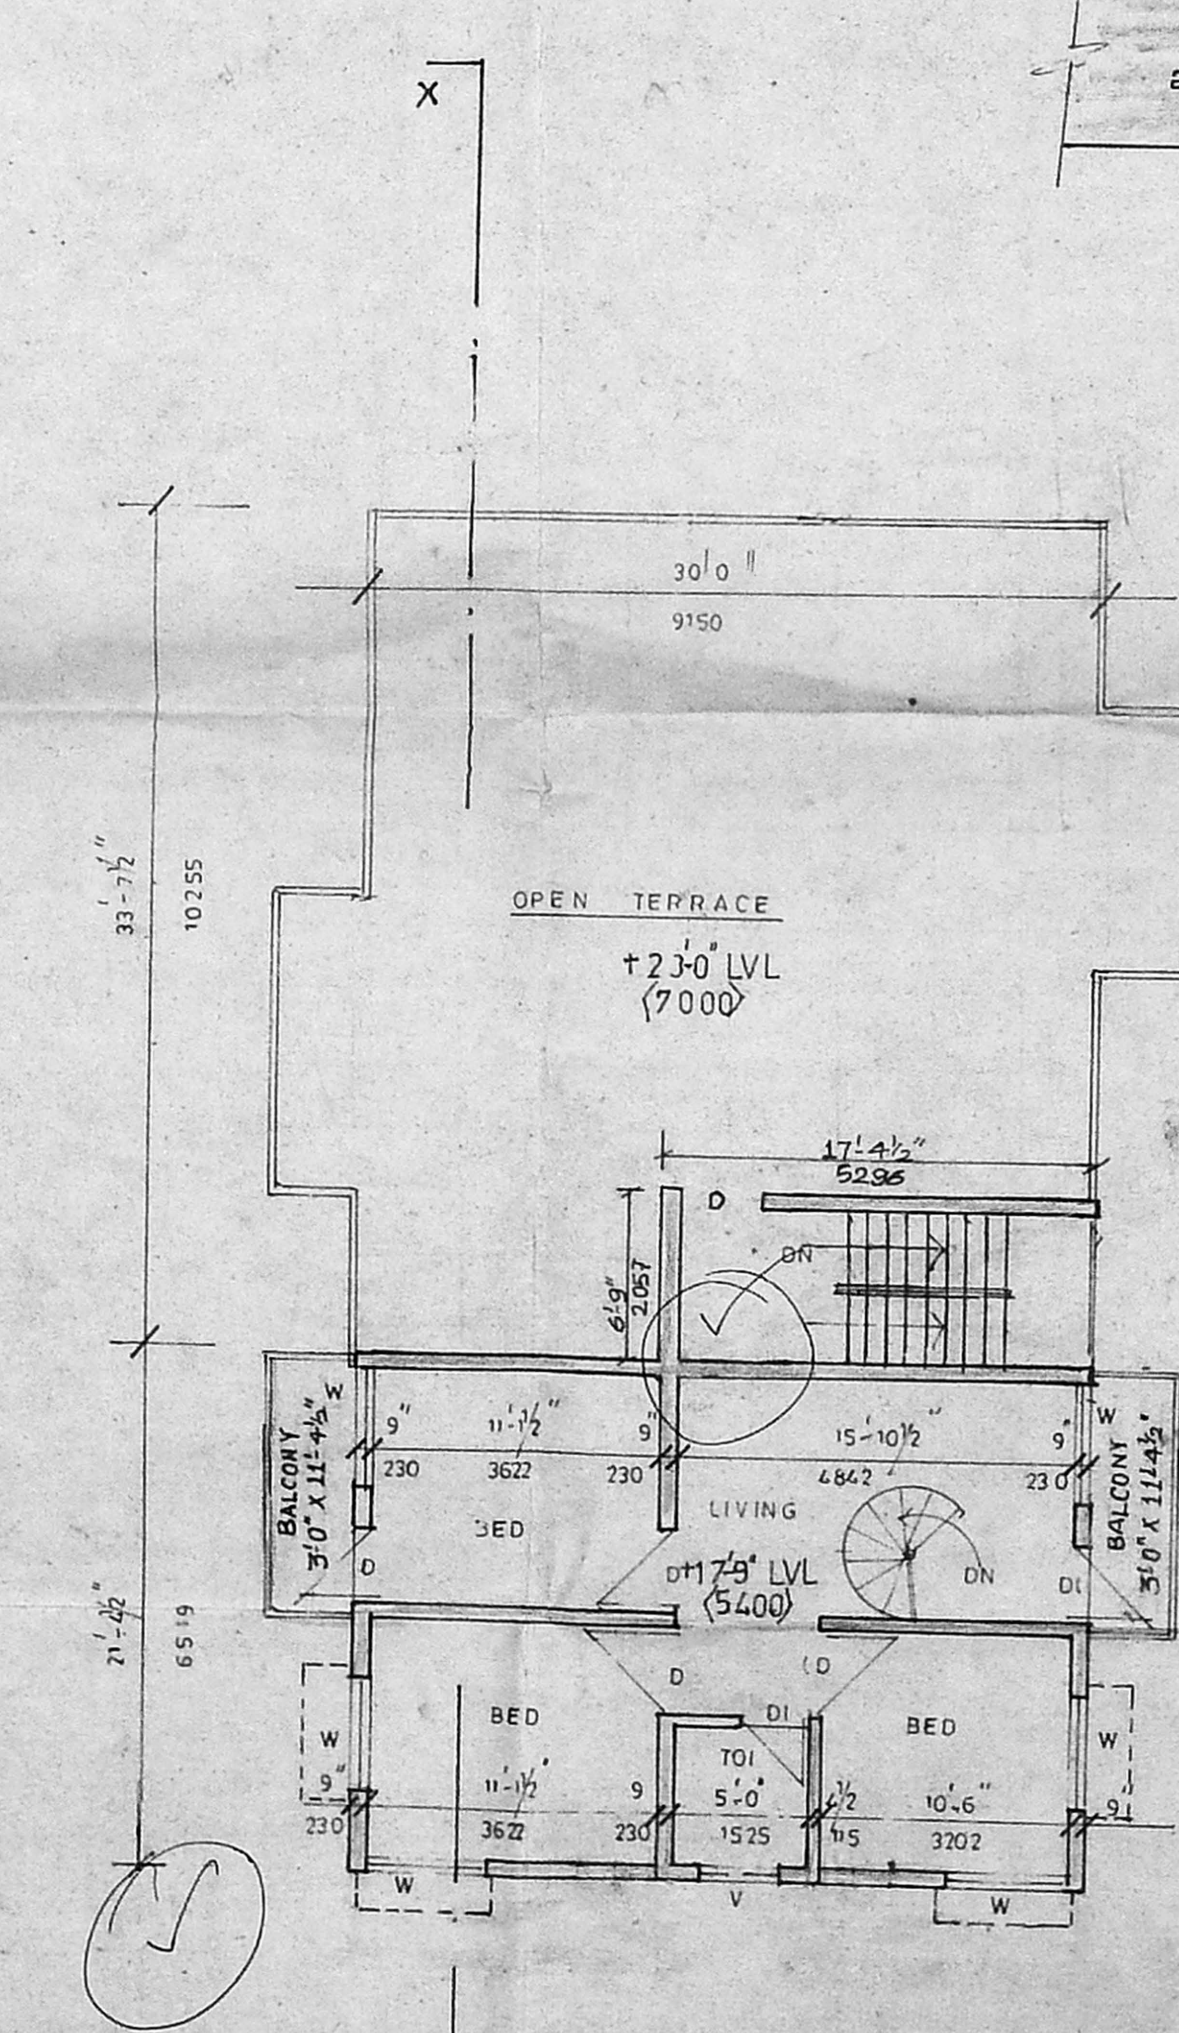

second floor plan ABOVE STILTS

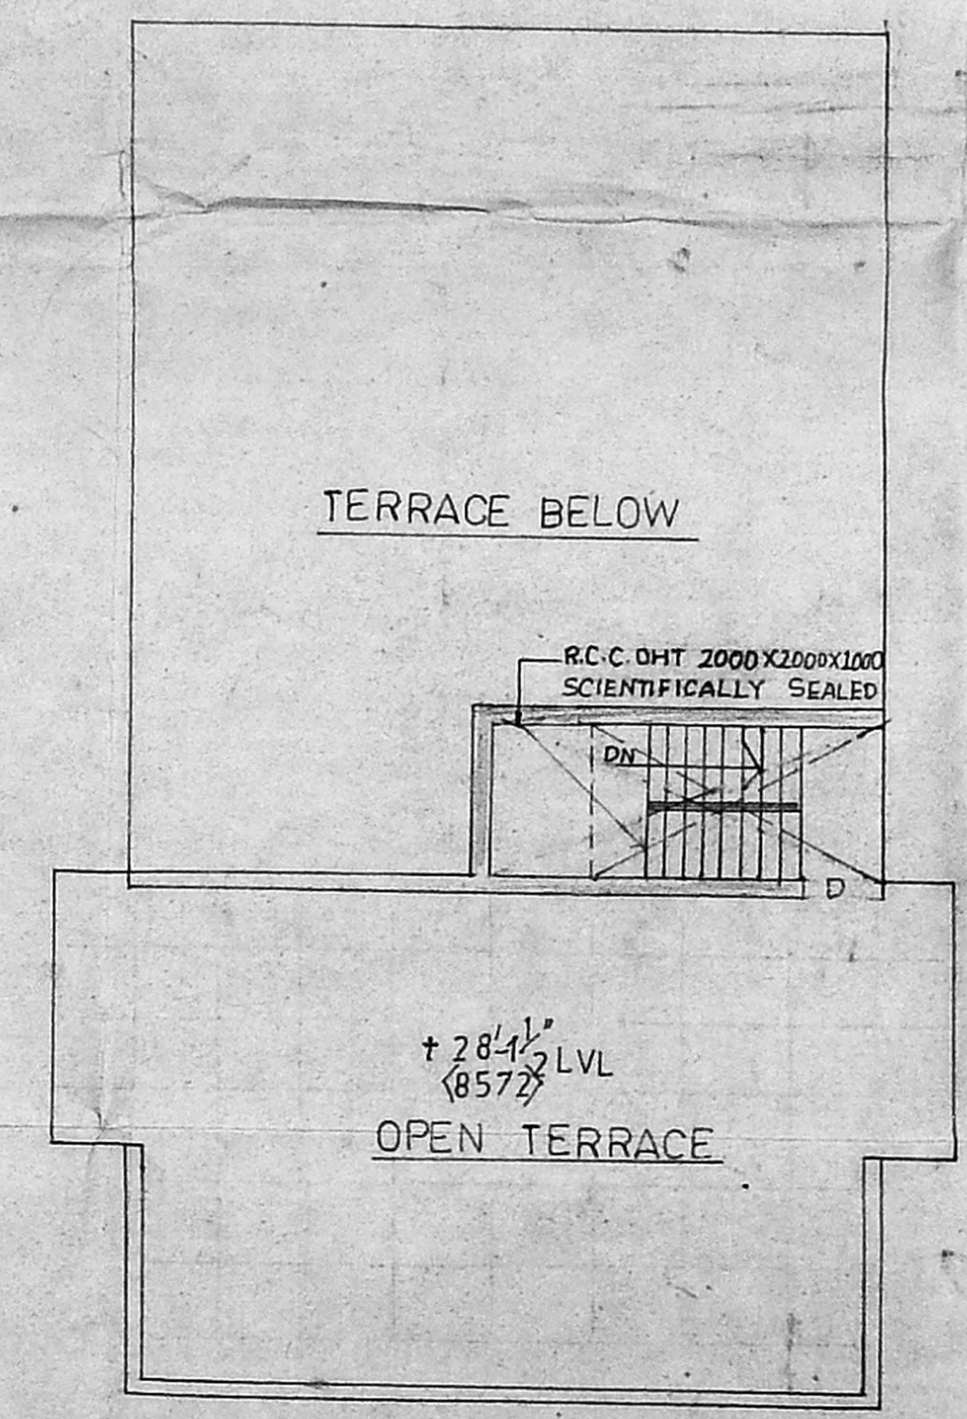

terrace Plan