



PLAN SHOWING THE PROPOSED RESIDENTIAL BUILDING AT PLOT No 17, 1st WEST CROSS STREET, AMARAVATHY NAGAR, ARUMBAKKAM, CHENNAI, [T.S. No 15/41, BLOCK No 3, ARUMBAKKAM VILLAGE] DIVISION No 75.

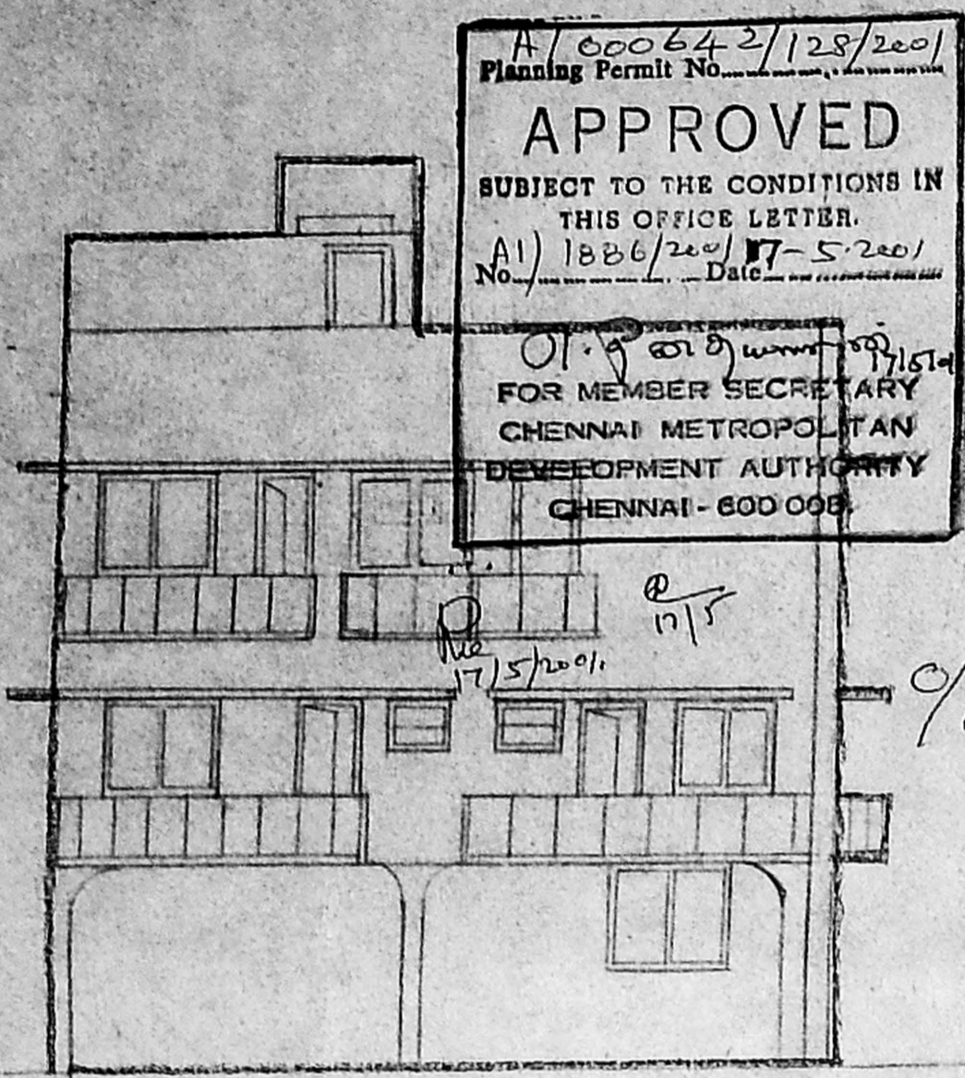


ELEVATION

APPROVED
SUBJECT TO THE CONDITIONS IN THIS OFFICE LETTER.
FOR MEMBER SECRETARY
CHENNAI METROPOLITAN
DEVELOPMENT AUTHORITY
CHENNAI - 600 008

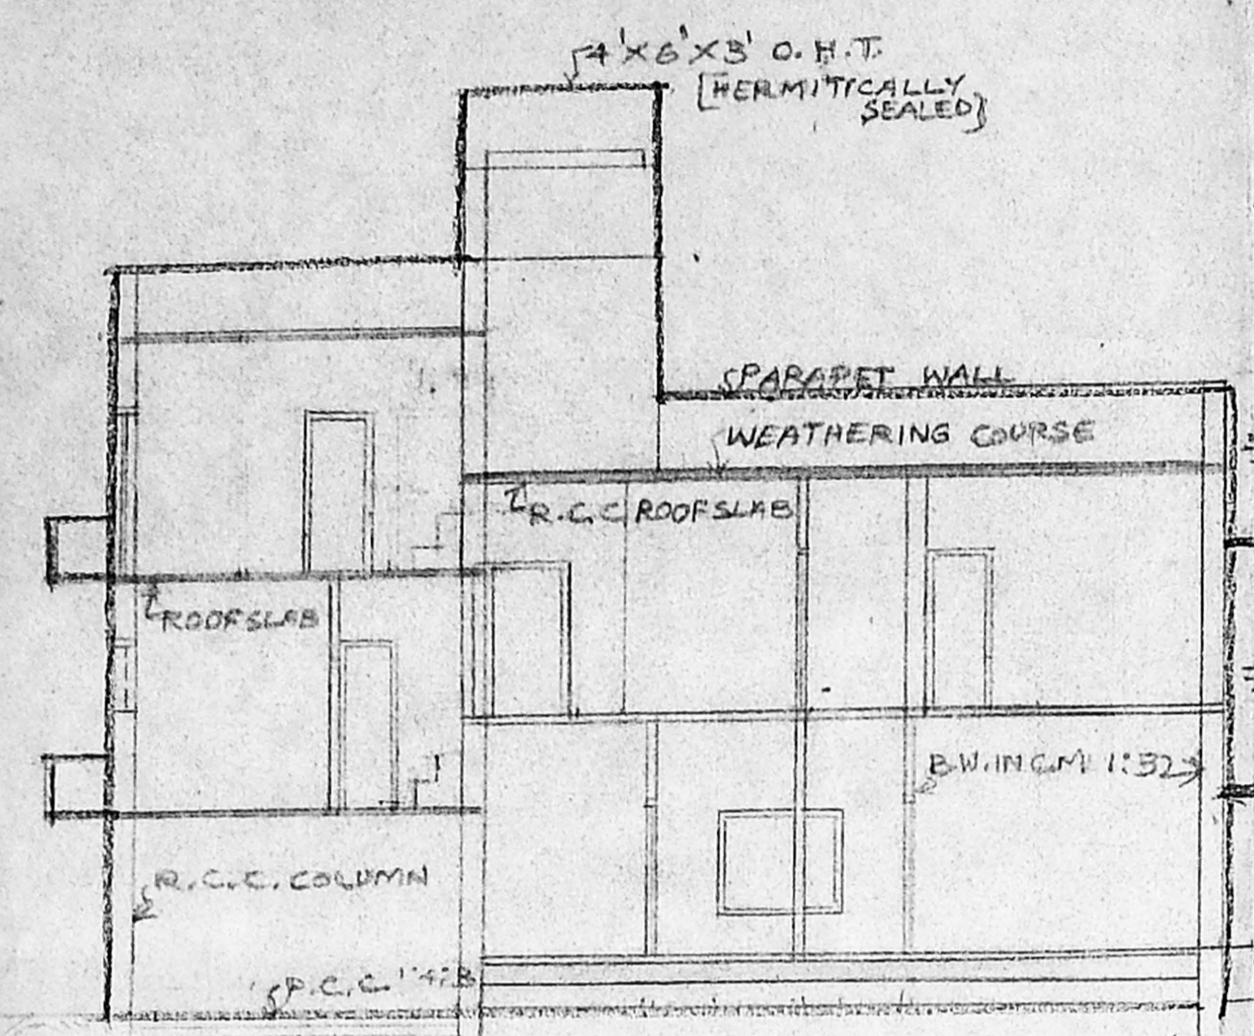


SECTION 'AB'

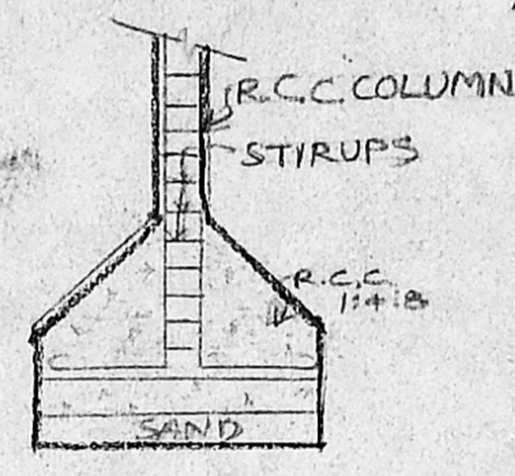


SECTION


PLAN OF COLUMN FOUNDATION

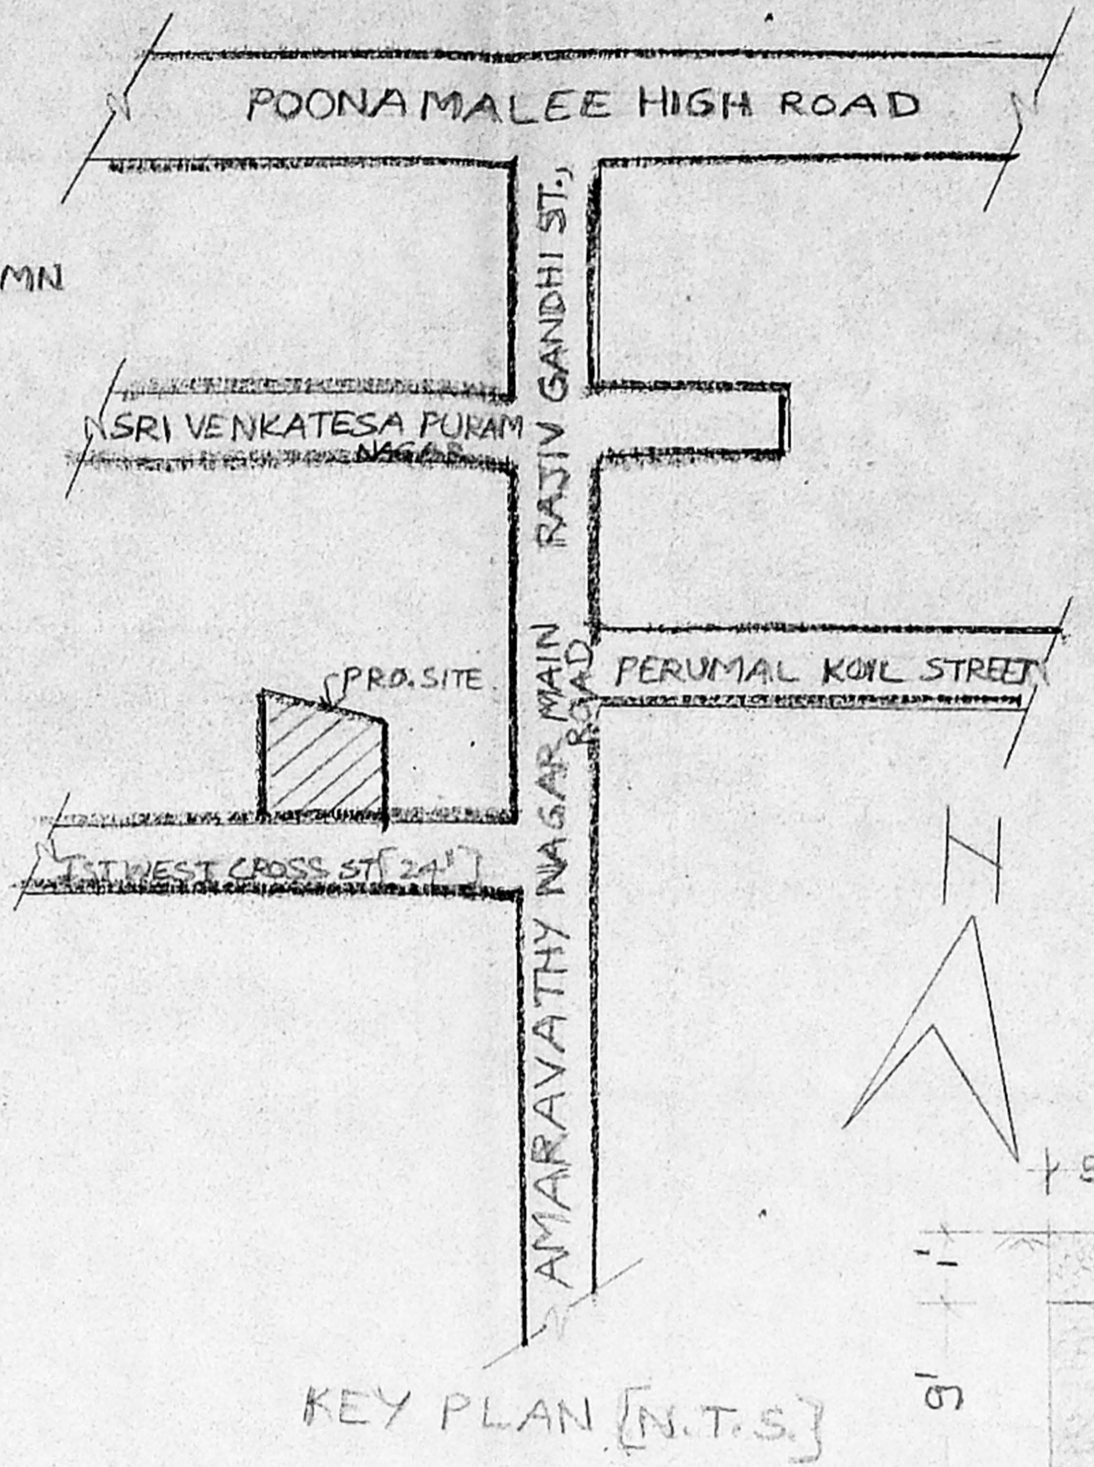


KEY PLAN [N.T.S.]

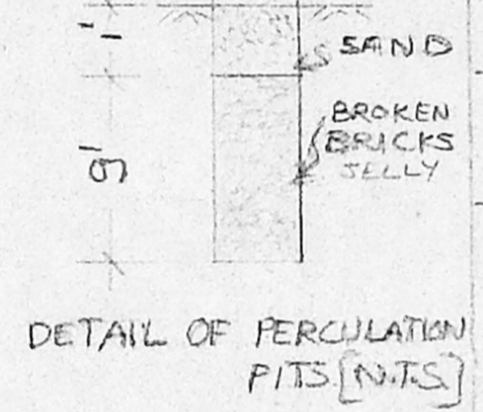


DETAIL OF PERCULATION PITS [N.T.S.]

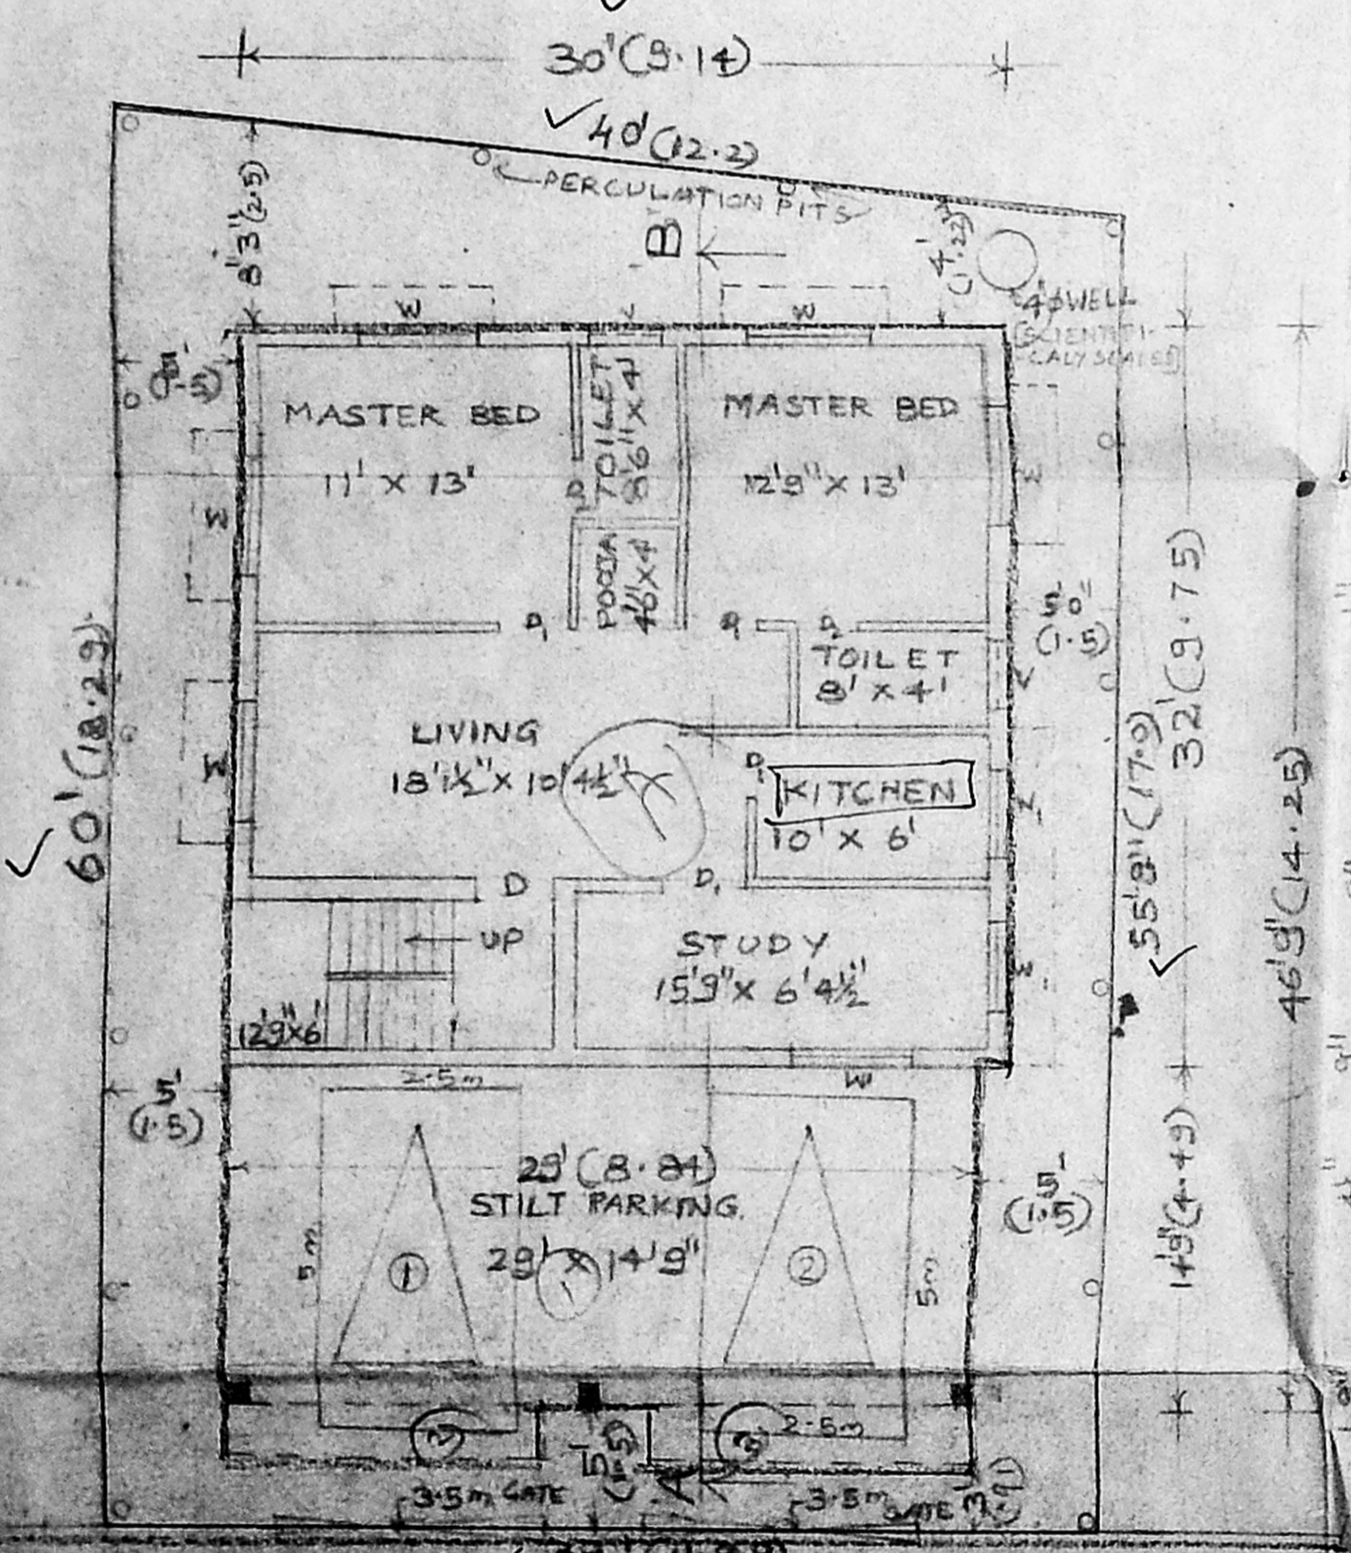


SITE CUM STILT PARKING & GROUND FLOOR PLAN [REAR]

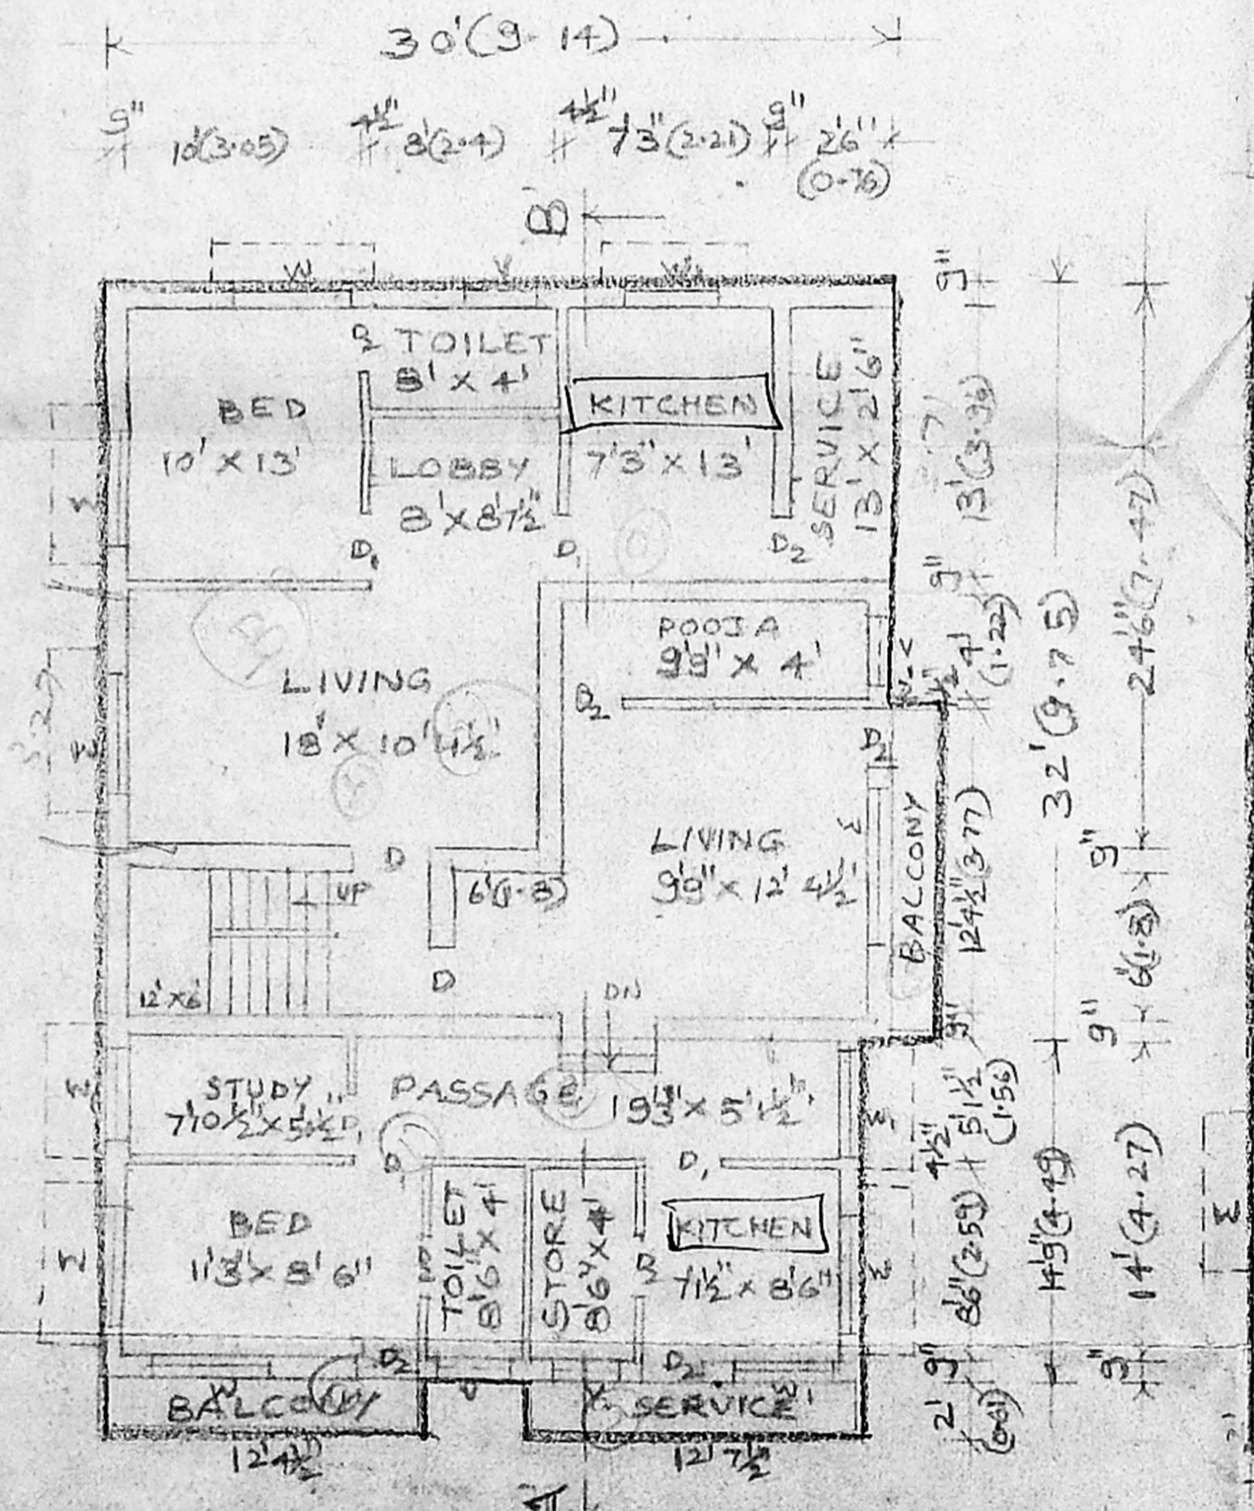

FIRST FLOOR PLAN

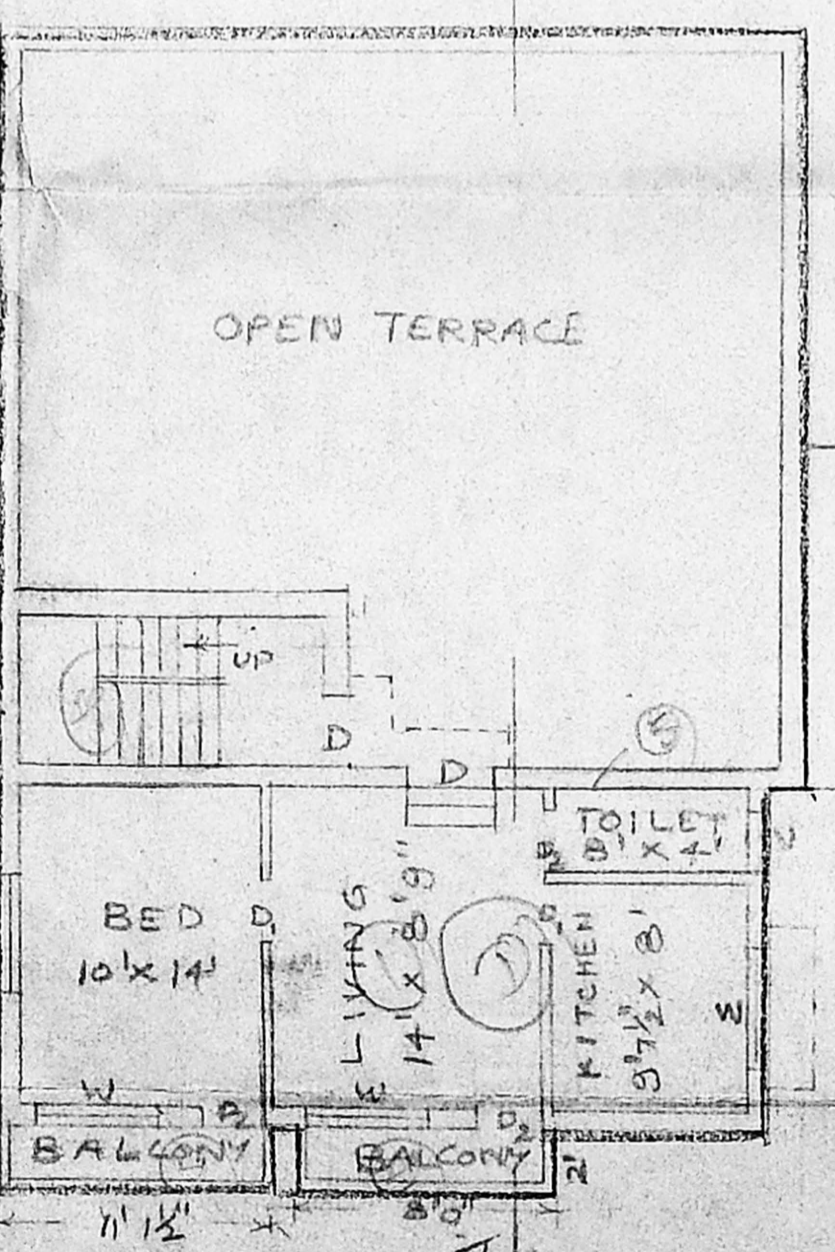

SECOND FLOOR PLAN [OVER STILT]

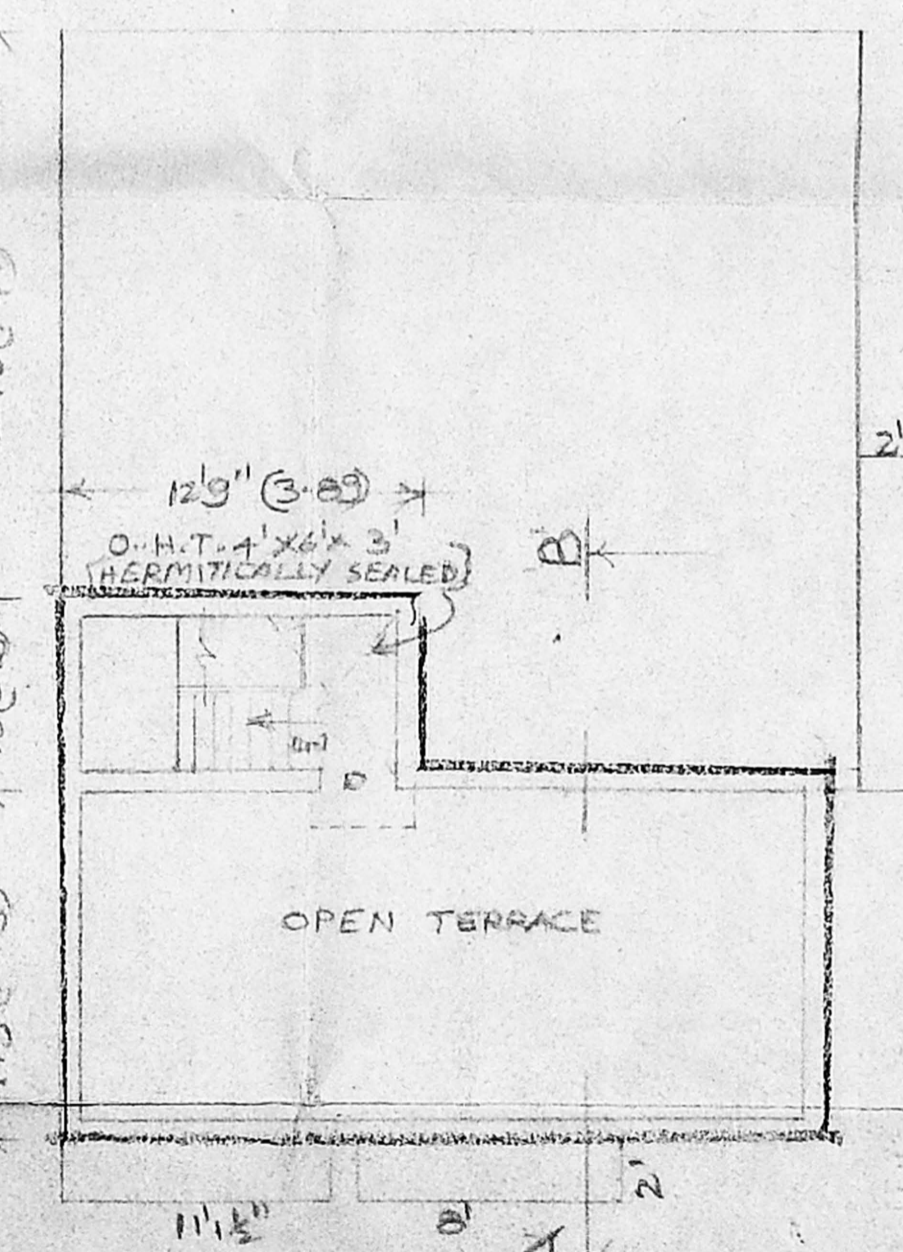

TERRACE FLOOR PLAN

REVISOR: 25/04/2001

REVISED SCROTTING PLAN

FOUNDATION	: R.C.C. COLUMN FOUNDATION
BRICK WORK	: C.M. 1:5 FOR SUPER STRUCTURE.
PLASTERING	: C.M. 1:3 FOR CEILING AND C.M. 1:4 FOR ALL WALLS.
WOOD WORKS	: ALL WOOD WORK IN BEST TIMBER.
R.C.C. WORK	: R.C.C. 1:2:4 MIX FOR SLABS AND LINTELS ETC.,
WEATHERING COURSE	: BRICK JELLY IN LIME MORTAR OVER THE ROOF SLAB AND PROVIDED ONE LAYER OF COUNTRY TILES.

JOINERY DETAILS:

DOORS	D 3'0" x 7'0"
	D ₁ 3'0" x 7'0"
	D ₂ 2'6" x 7'0"
WINDOWS	W 5'0" x 4'6"
	W ₀ 4'0" x 4'6"
VENTILATOR	V 3'0" x 2'6"

AREA STATEMENT:

PLOT AREA	: 212 S.M.
GROUND FLOOR INCLUDING S.PARKING AREA	: 129 S.M.
FIRST FLOOR AREA	: 136 S.M.
SECOND FLOOR AREA [OVER STILT]	: 45 S.M.
PLOT COVERAGE	: 64.15%
F.S.I	: 1.27

COLOUR INDEX:

PROPOSALS	[Symbol]	SCALE: 1"=8'
BOUNDARY	[Symbol]	
ROADS	[Symbol]	

m. Indumethi
M. K. Rajalakshmi.

SIG. OF OWNER.

V. MUTHIAN, B.E. M.E.,
(Exe. Engineer, Rtd) Corpn. of Chennai)
Class-I, Licensed Surveyor No 222
Corporation of Chennai,
Res: 15, Sundaral Nahatha Avenue,
Kilpauk, Chennai - 600 010.
© 6461208, 6448694

SIG. OF L. SURVEYOR