


ELEVATION

SECTION ON XY

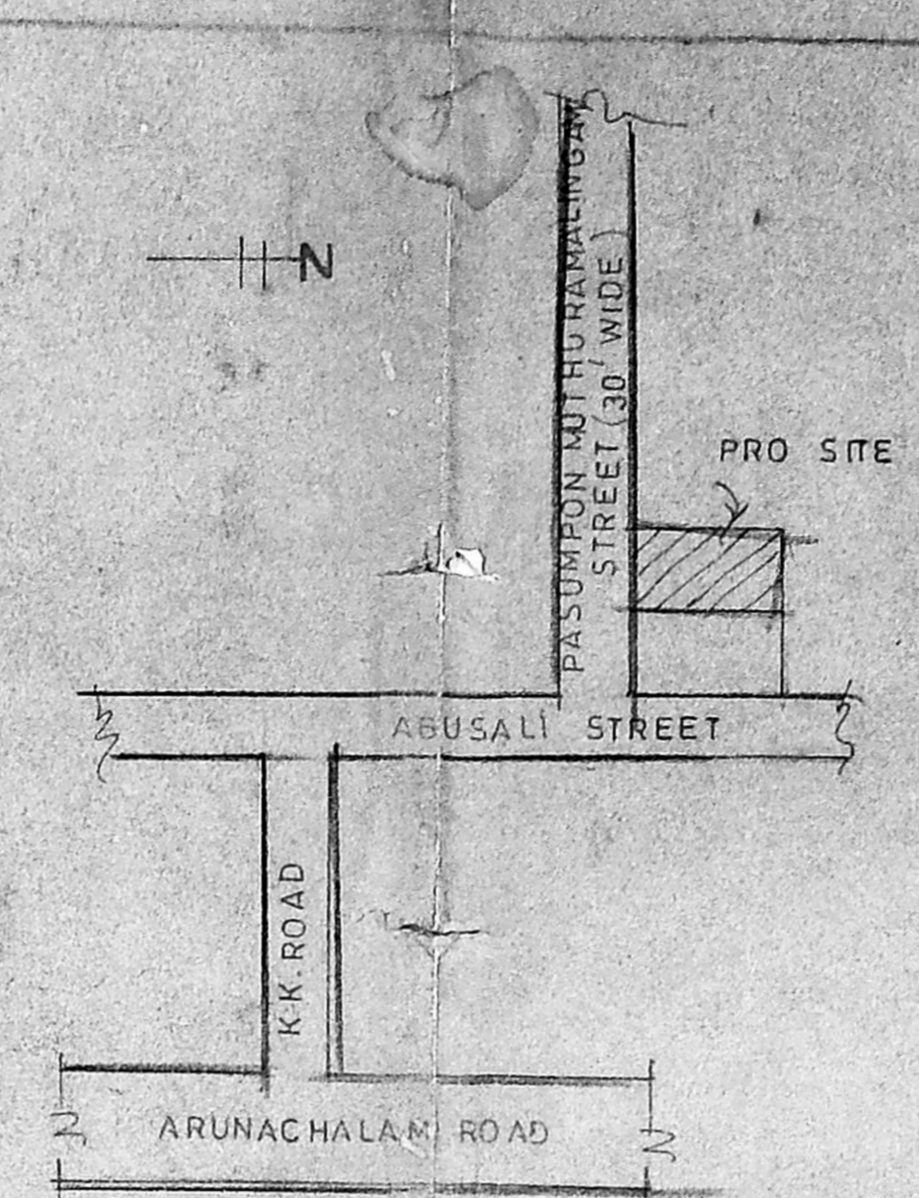


KEY PLAN


PARKING DETAILS

	UNIT	M ²	NOS
STILT GRD	1	148	1
G.F. & FF	2	551.76	1
FF	1	55	1
			2 NOS


Planning Permit No. A/000694/180/2001
APPROVED
 SUBJECT TO THE CONDITIONS IN THIS OFFICE LETTER.
 No. A/1911/6/246/197-01 Date 19-7-01
 FOR MEMBER SECRETARY
 CHENNAI METROPOLITAN
 DEVELOPMENT AUTHORITY
 CHENNAI - 600 008.

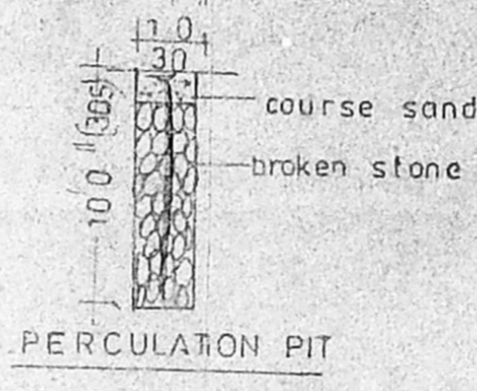


PERCOLATION PIT

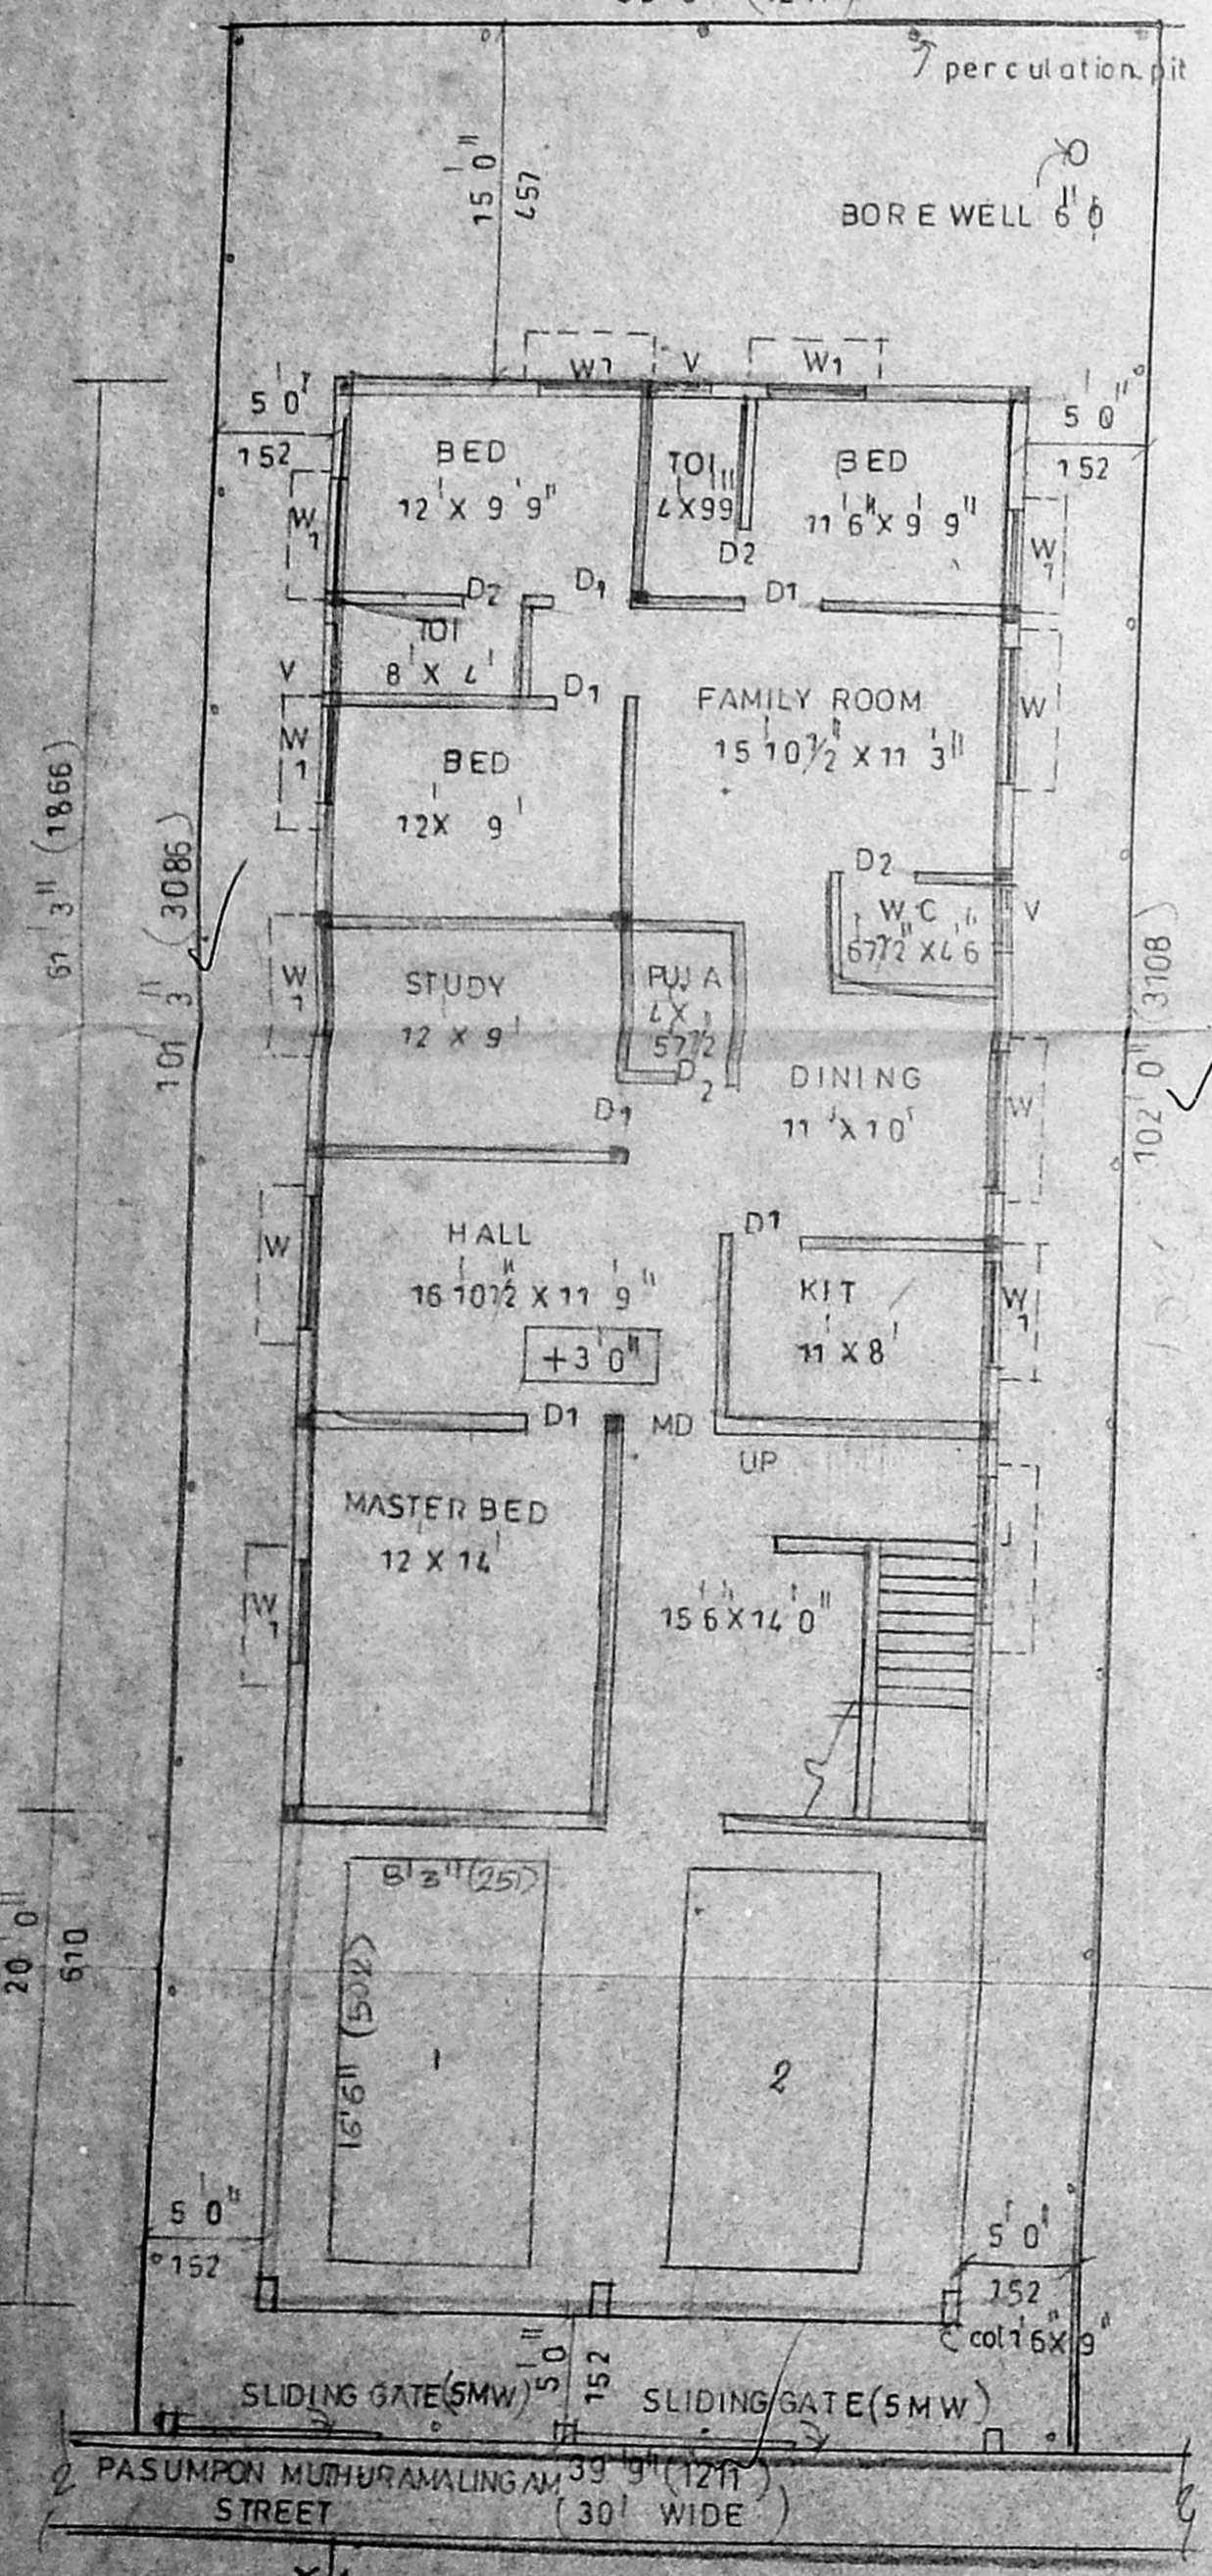


SITE STILT GROUND FLOOR PLAN

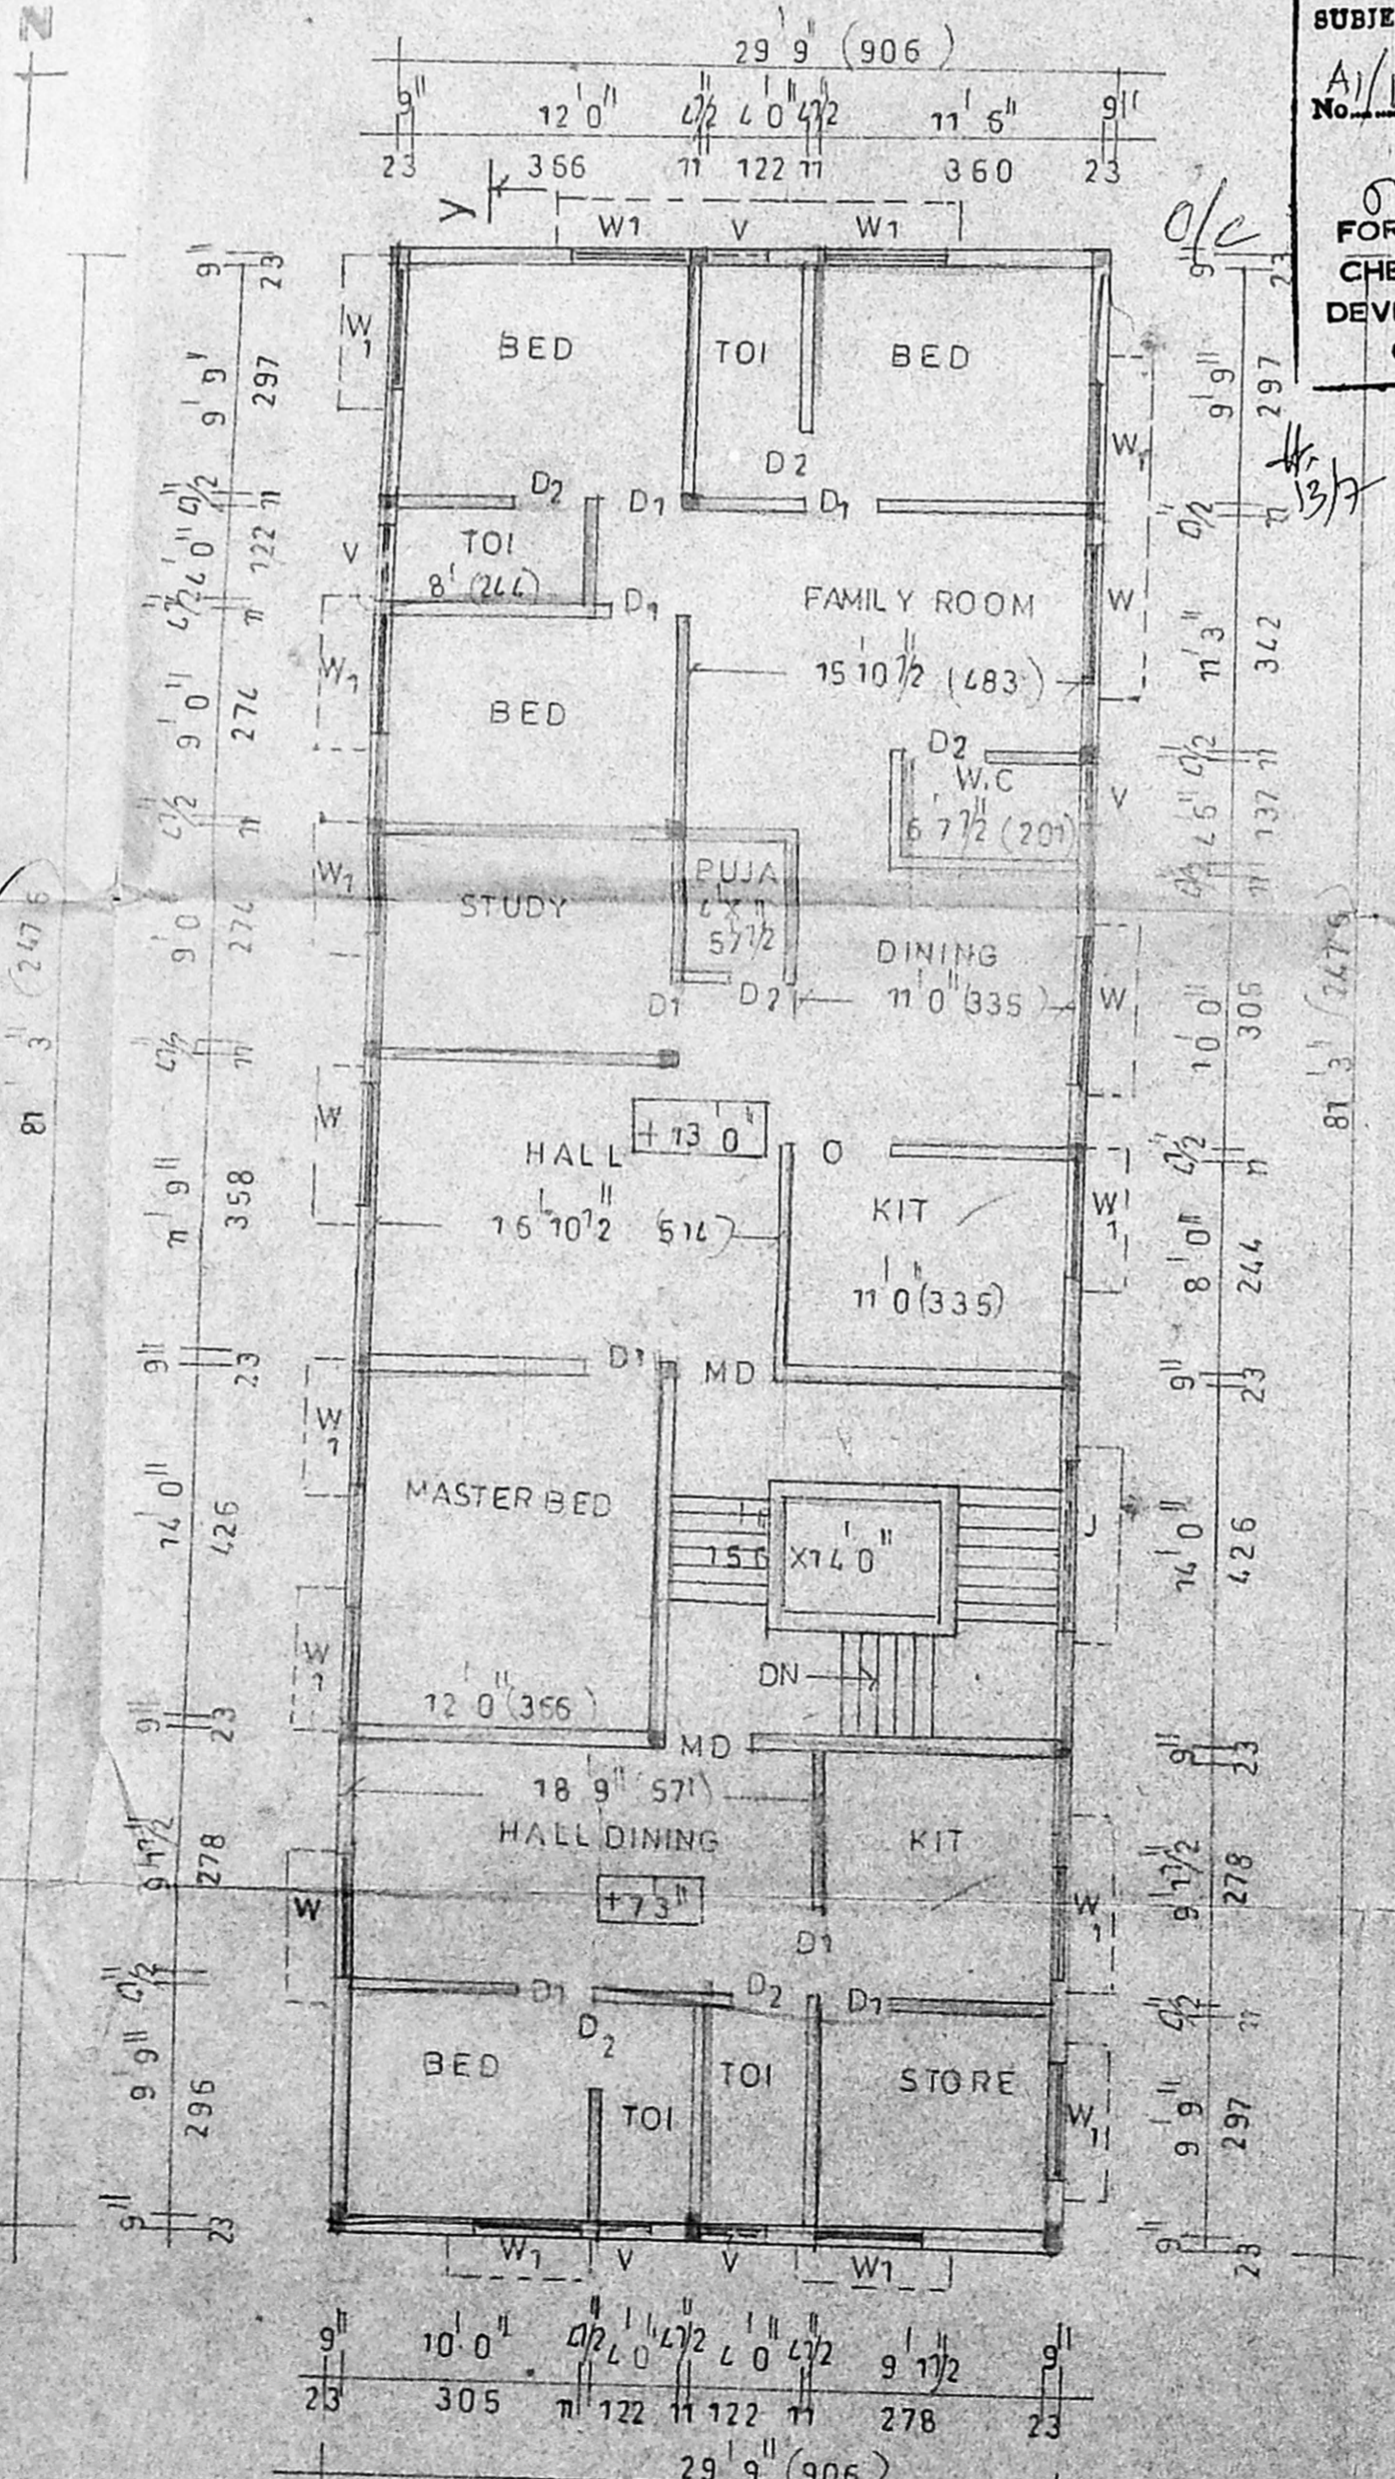

GROUND FLOOR PLAN AND UPPER FLOOR OF STILT

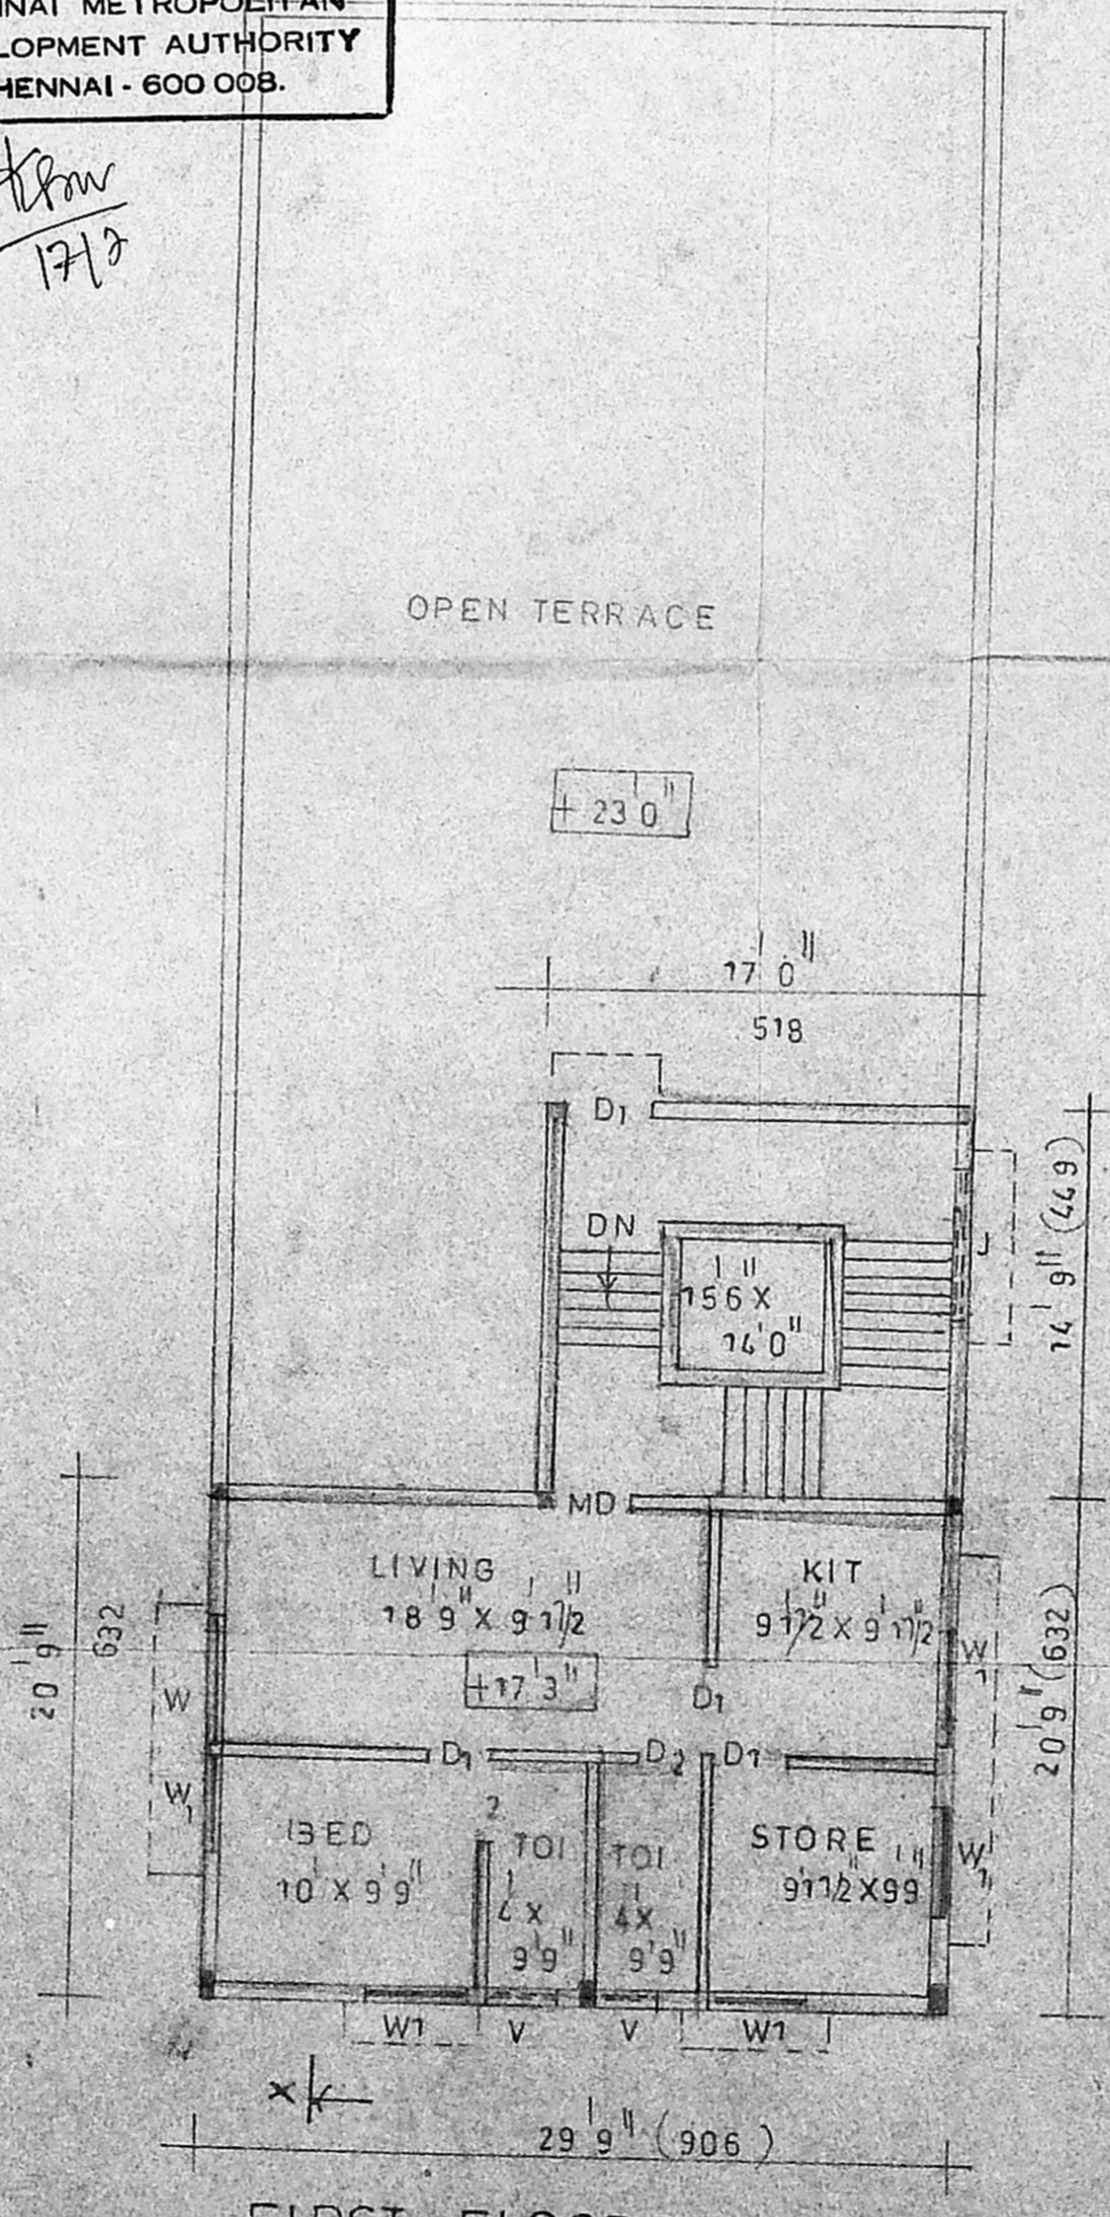

FIRST FLOOR PLAN AND TERRACE FLOOR PLAN

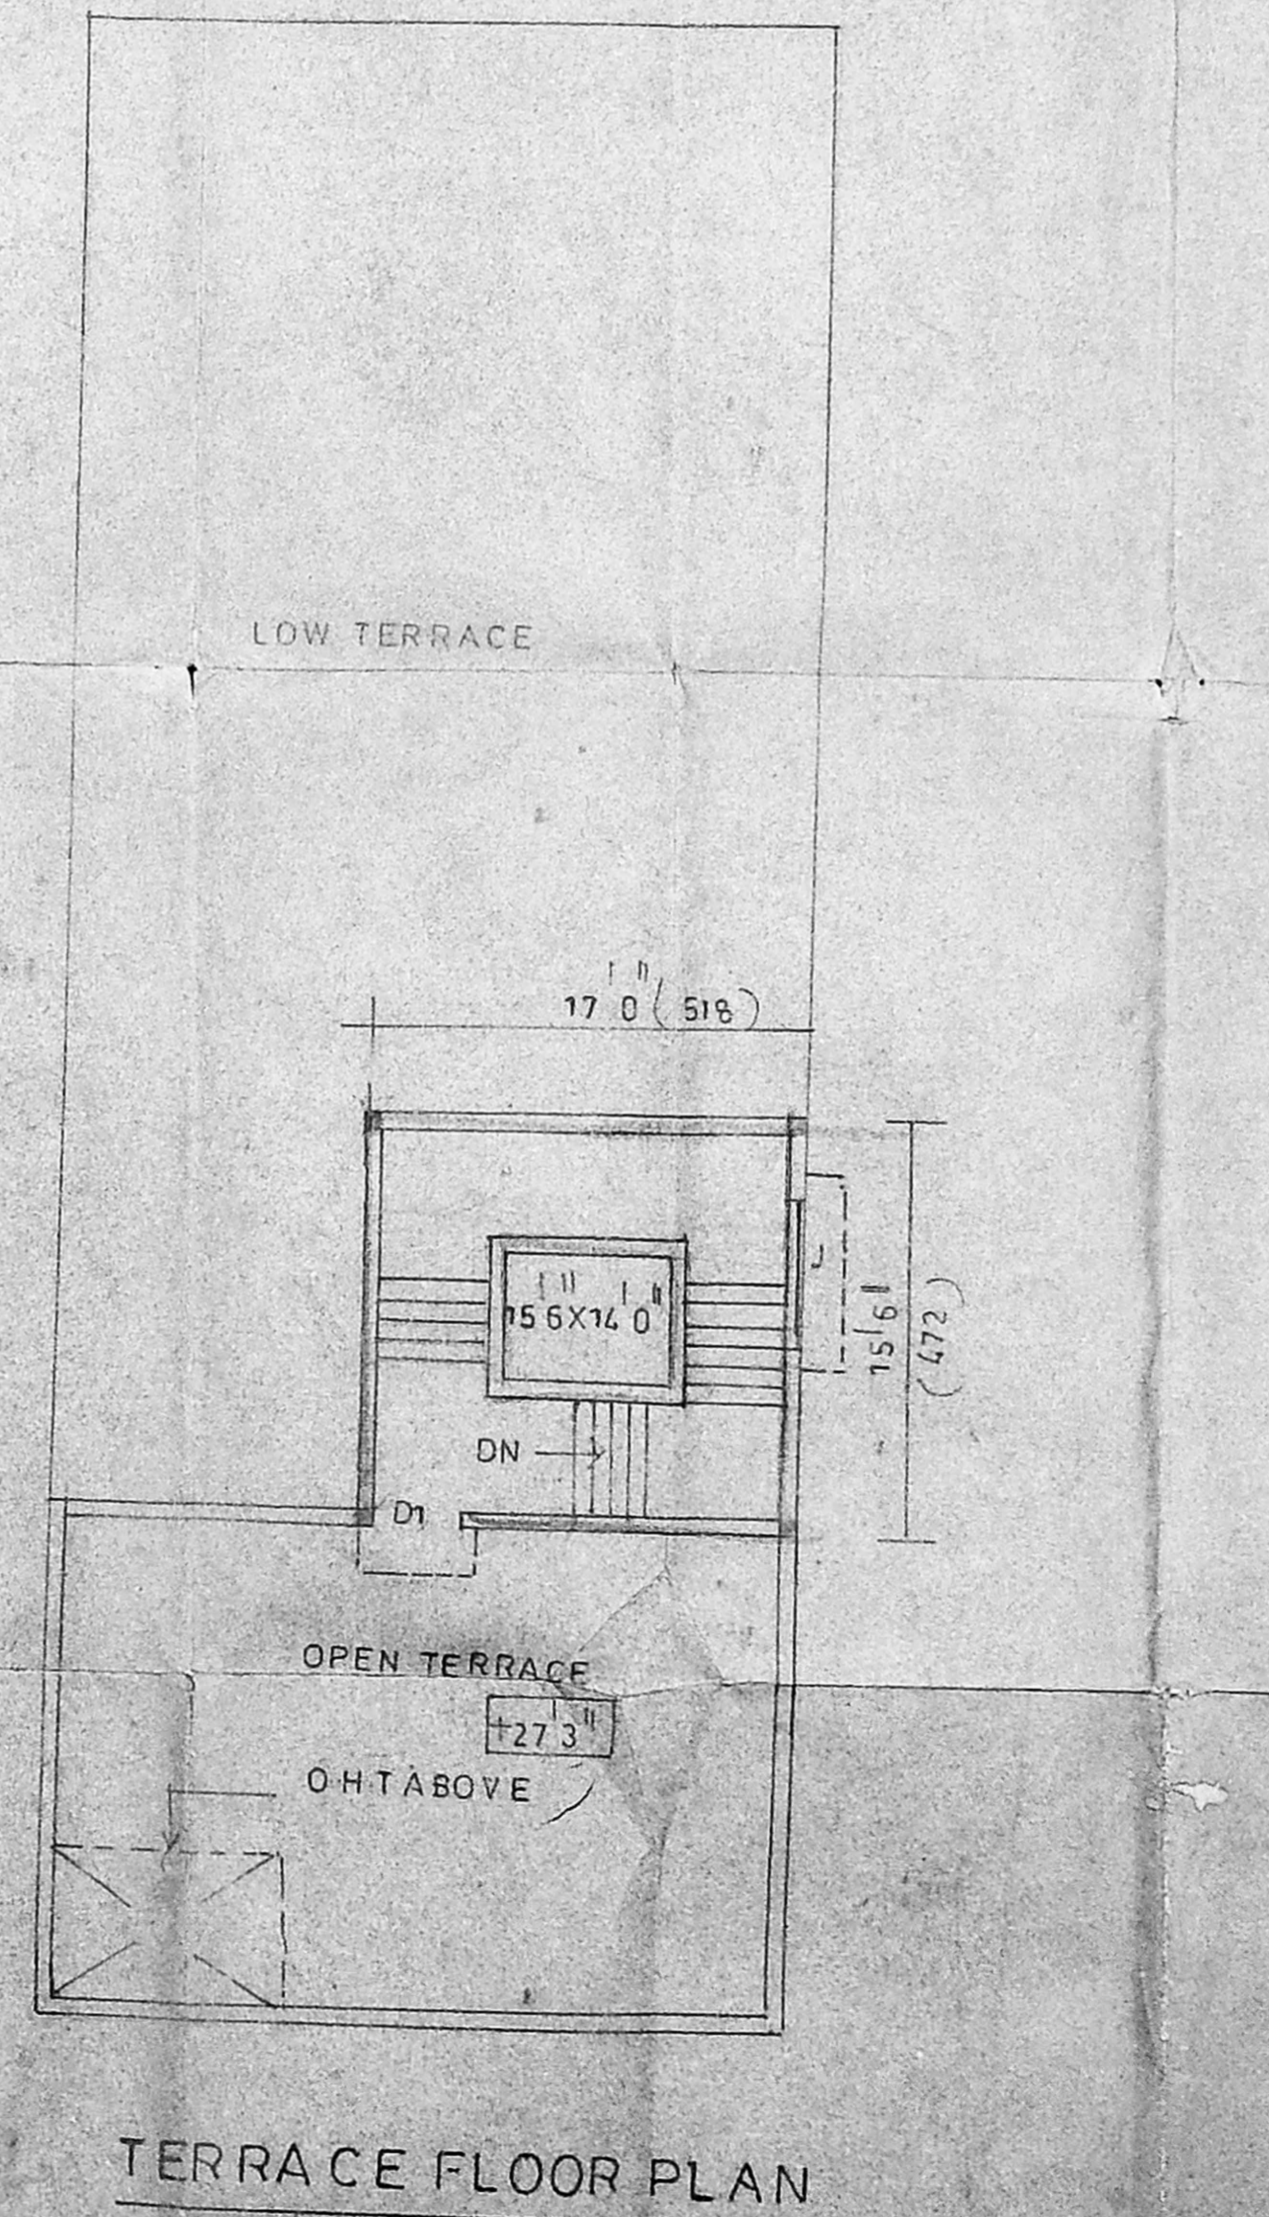

TERRACE FLOOR PLAN

Revised Plan
 8/1/1911/6/2001
 PLAN SHOWING THE PROPOSED RESIDENTIAL FLAT AT PLOT NO. 25, S.NO. 100/5, IN PASUMPON MUTHU RAMALINGAM STREET VENKATESA NAGAR RAJAJI COLONY SALIGRAMAM CHENNAI - 93. DIV NO. 129 Z-8

SCALE 1/8" = 1'0" (1:100)

REFERENCE

MD	MAIN DOOR	33" X 70"	100 X 213
D ₁	DOOR	30" X 70"	91 X 213
D ₂	"	26" X 70"	76 X 213
W	WINDOW	60" X 46"	183 X 137
W ₁	"	45" X 46"	137 X 137
V	VENTILATOR	26" X 20"	76 X 61
J	JOLLY	70" X 46"	213 X 137

COLOUR INDEX

PROPOSED	[Symbol]
ROAD	[Symbol]
BOUNDARY	[Symbol]

AREA DETAILS

	sqft	m ²
PLOT AREA	4065	377.78
STILT PARKING	595	55.29
G.F. AREA	1822	169.33
G.F. & FF AREA	2417	224.62
F.F. AREA	867.75	80.64
TOTAL AREA	5105.75	474.50
PLOT COVERAGE	59%	< 65%
F.S.I	1.25	< 1.5
HEAD ROOM	263.50	24.48

OWNER
 K. SELVAN, B.E., M.B.M., Eng. (D.A.T.V.)
 Consulting Civil Engineer, Chartered Engineer,
 Approved Valuer & Licensed Surveyor,
 Class-1, Reg. No. 52/2000-2301,
 Corporation of Chennai,
 No. 15, East Club Road,
 Sheny Nagar, Chennai - 600 034.
 ENGINEER