




ELEVATION
29' 0" (883)

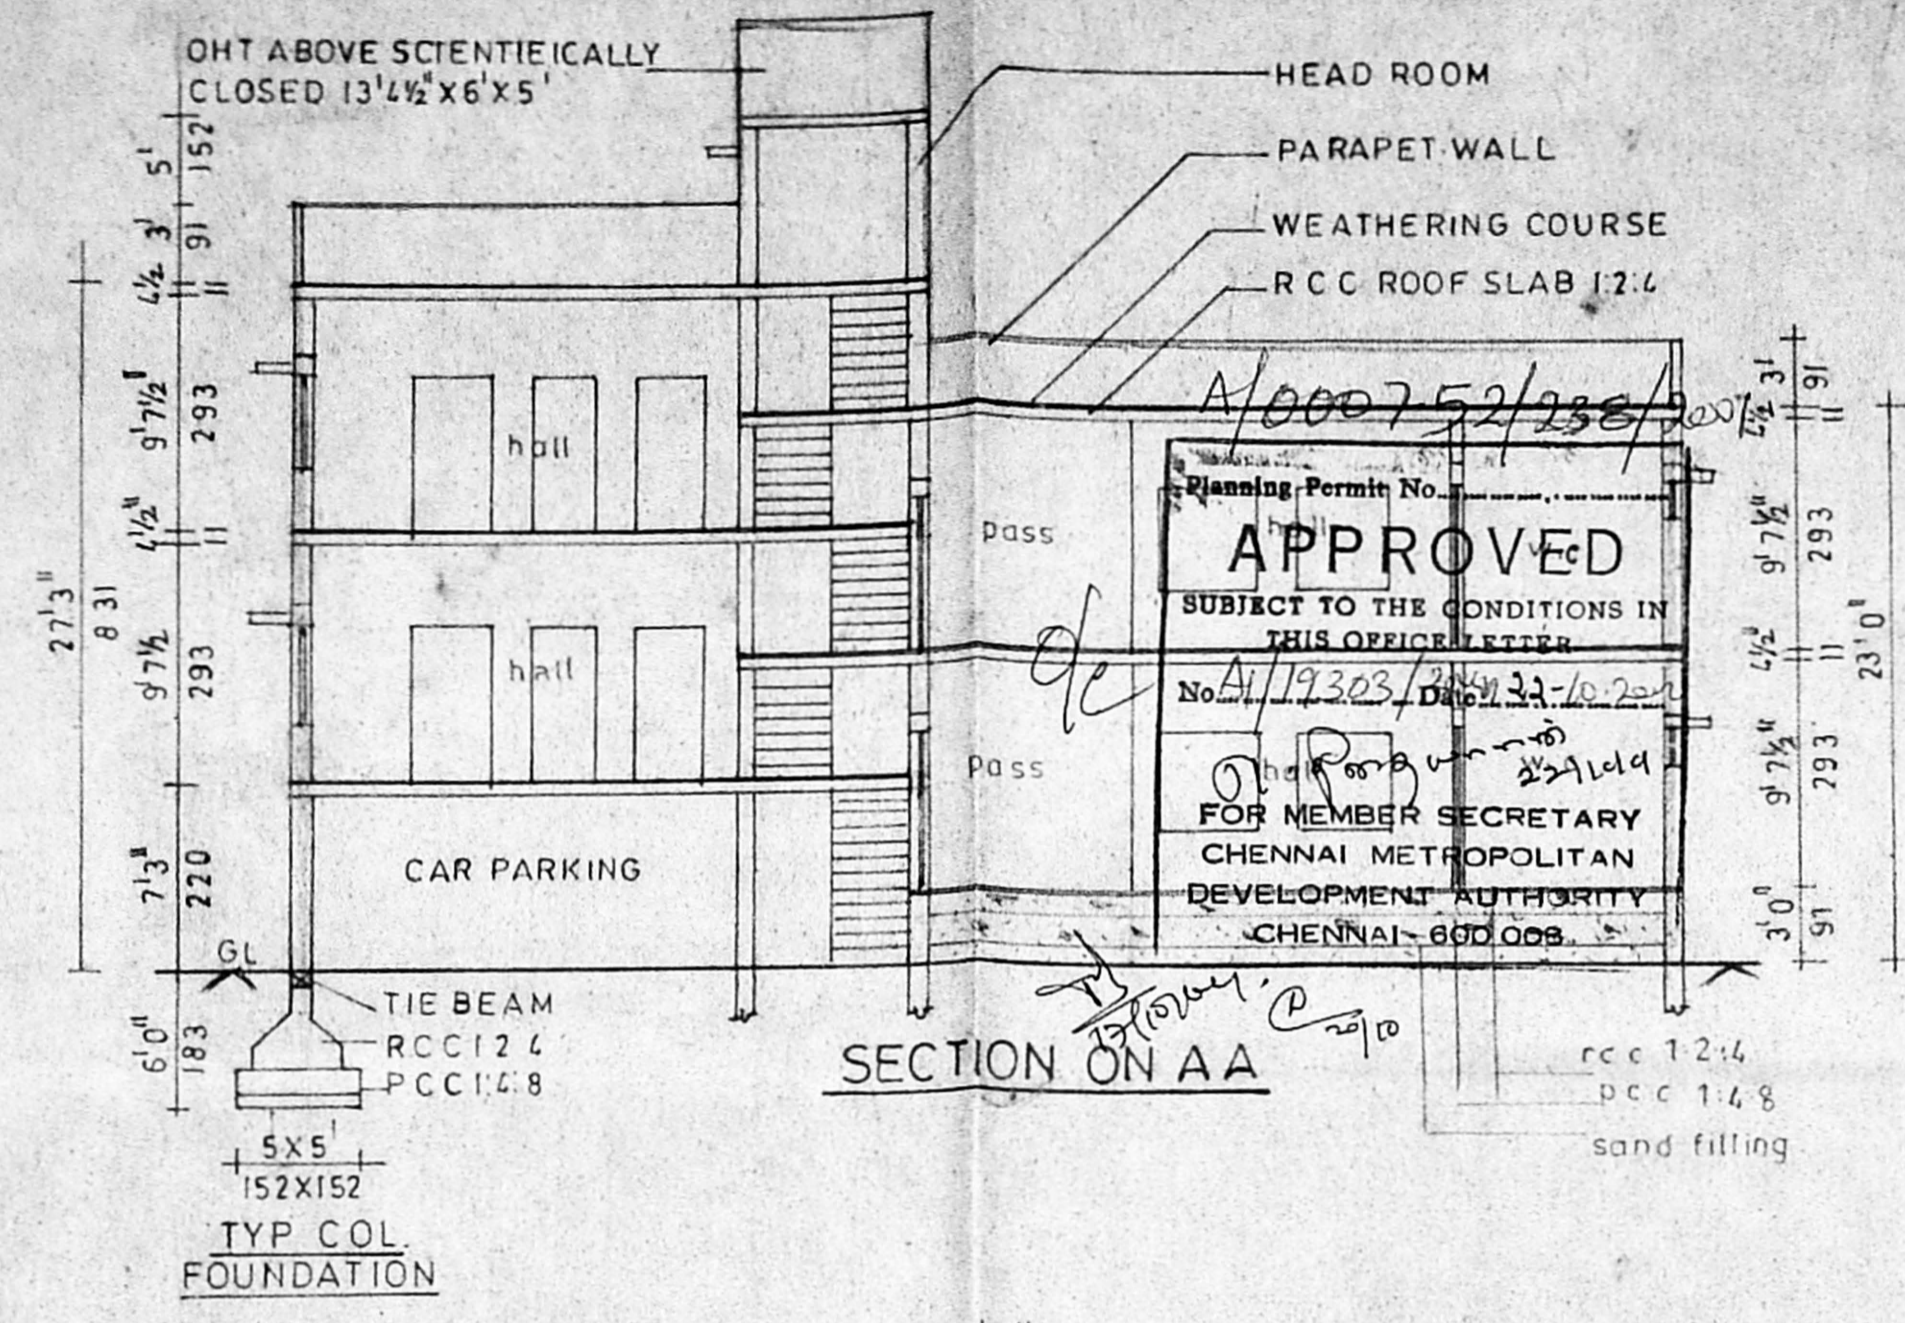

SECTION ON AA

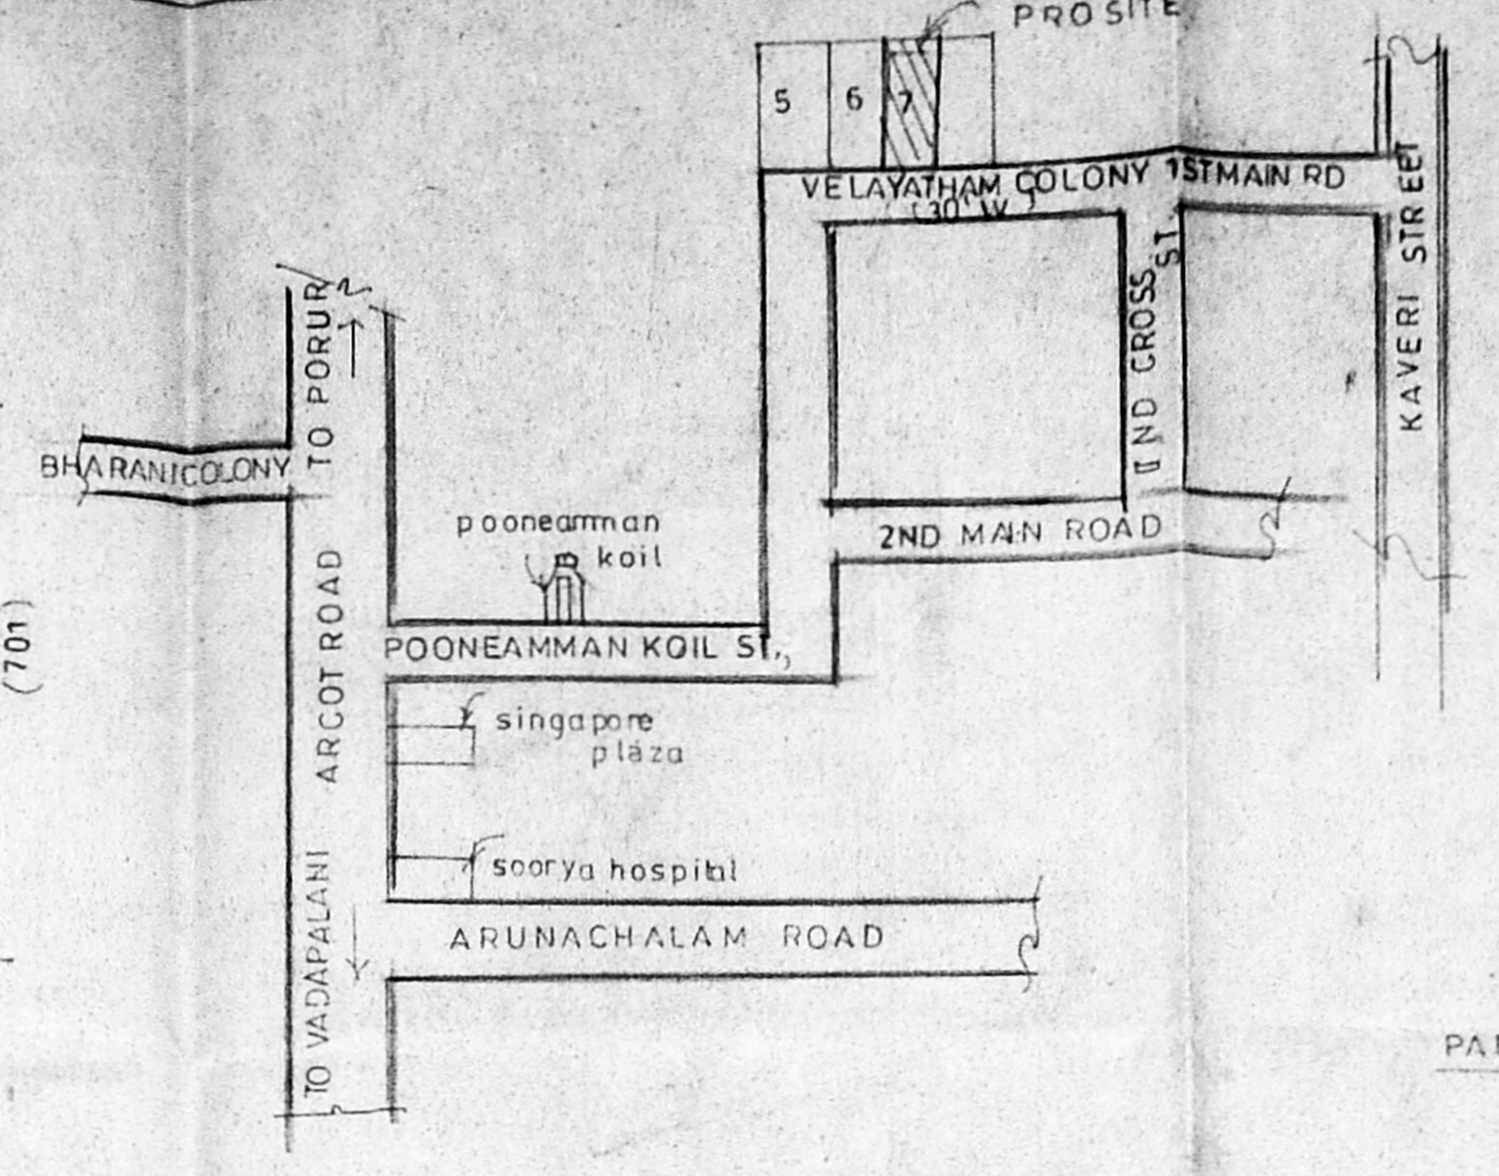

KEY PLAN (INTS)

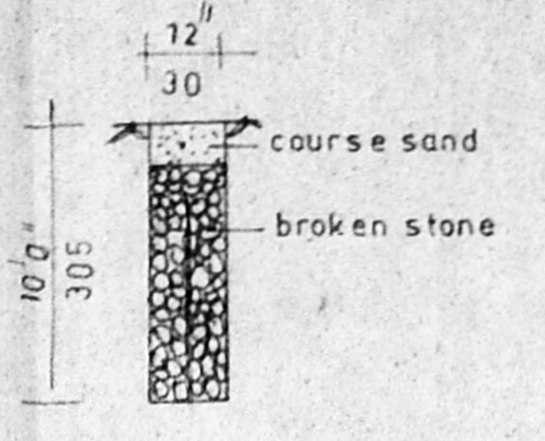

PERCOLATION PIT

PARKING DETAILS

UNIT	M ²	NOS
STILD/GRD	91	1
G.F & F.F	91-91	2
		3 NOS

PLAN SHOWING THE PROPOSED RESIDENTIAL FLAT AT DOOR NO. 8, PLOT NO. 7, T.S. NO. 94, RS. NO. 130/12, IN BLOCK NO. 42, VELAYUTHAM COLONY, 1ST MAIN ROAD, SALIGRAMAM VILLAGE, CHENNAI-93, DIV NO. 129, ZONE-B

S. Kalyan
15/10/2003

SCALE 1" = 8' 0" (1:100)

REFERENCE

REFERENCE	DESCRIPTION	SIZE	QTY
MD	MAIN DOOR	3' 3" x 7' 0"	100 X 213
D1	DOOR	3' 0" x 7' 0"	91 X 213
D2	DOOR	2' 6" x 7' 0"	76 X 213
W	WINDOW	5' 0" x 2' 6"	183 X 137
W1	WINDOW	2' 0" x 2' 6"	122 X 137
W2	WINDOW	3' 6" x 2' 6"	106 X 137
V	VENTILATOR	2' 0" x 2' 0"	81 X 61
J	JOLLY	2' 6" x 2' 6"	137 X 137

COLOUR INDEX

- PROPOSED
- ROAD
- BOUNDARY


AREA DETAILS

DESCRIPTION	SOFT	M ²
PLOT AREA (as per patta)	2810	261.15
STILT PARKING	522	48.51
G.F. AREA	1058.50	98.37
G.F. & F.F. AREA	1580.50	146.88
F.F. AREA	543.75	59.82
TOTAL AREA	3282.75	305.08
PLOT COVERAGE	56%	< 65%
F.S.I	1.16	< 1.50
HEAD ROOM	111	10.36


S. Kalyan
OWNER

A. Arunachalam
A. Arunachalam, D.C.E.,
THIRUMALA PLANNERS
CONSULTING CIVIL ENGINEER
LICENSED SURVEYOR (LS. NO. 3)
NO. 223/A, PALANI AND AVAR KOIL STREET,
VADAPALANI, CHENNAI - 600 026


ENGINEER

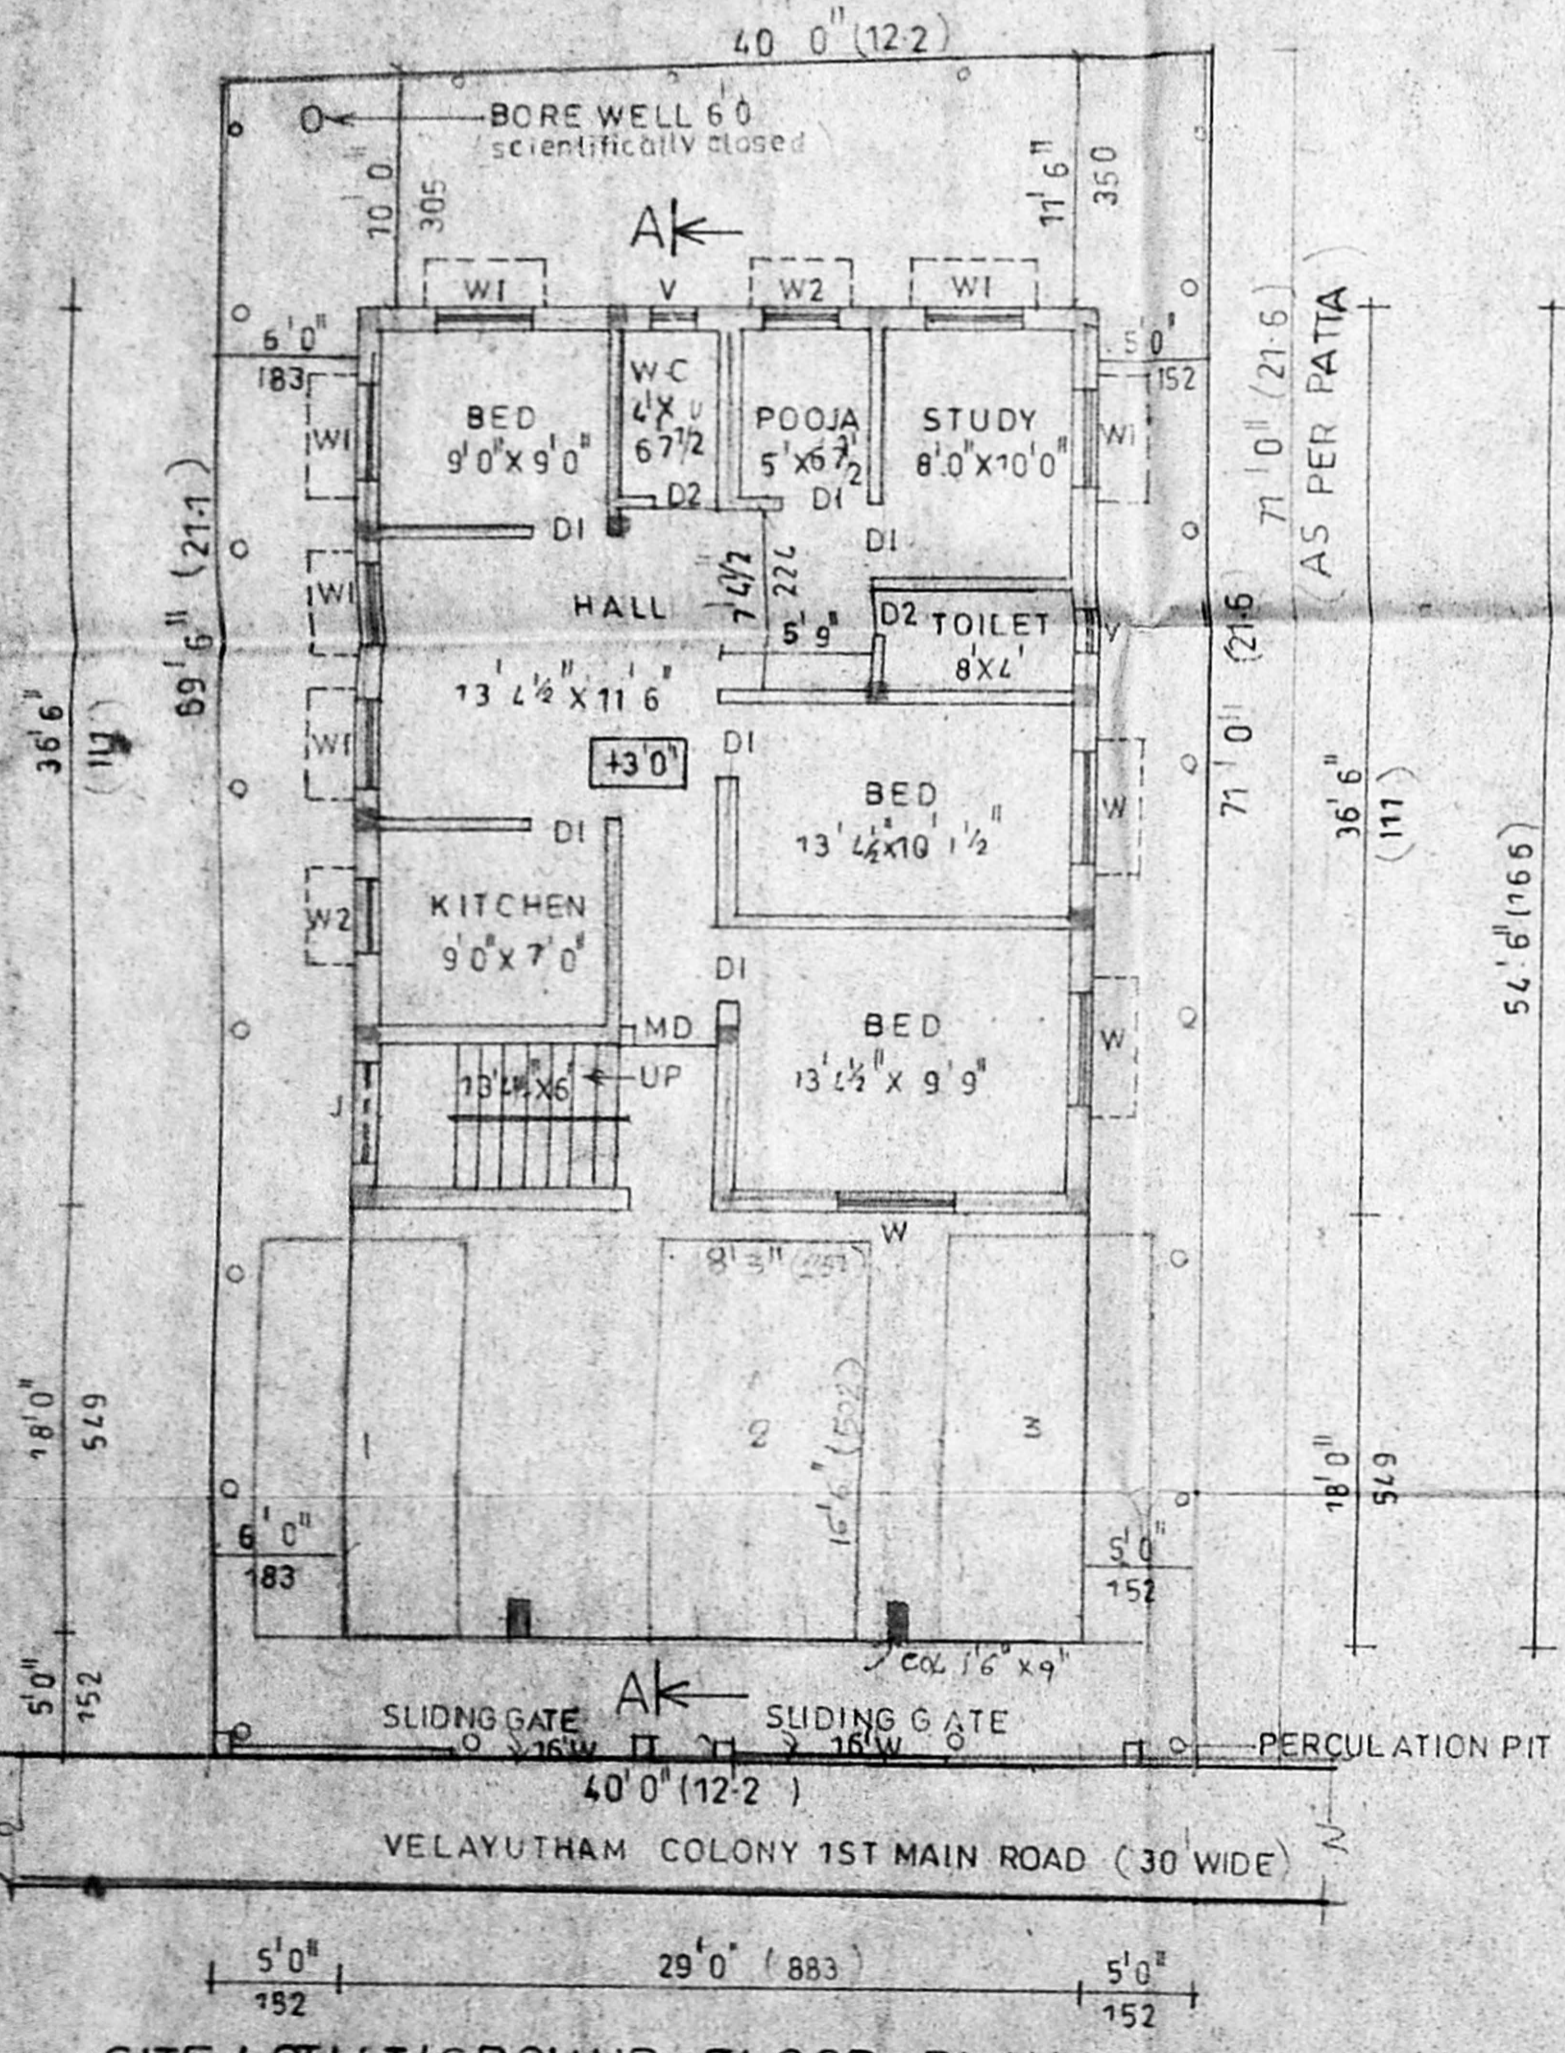


SITE/STILT/GROUND FLOOR PLAN
(AS PER PATTI)

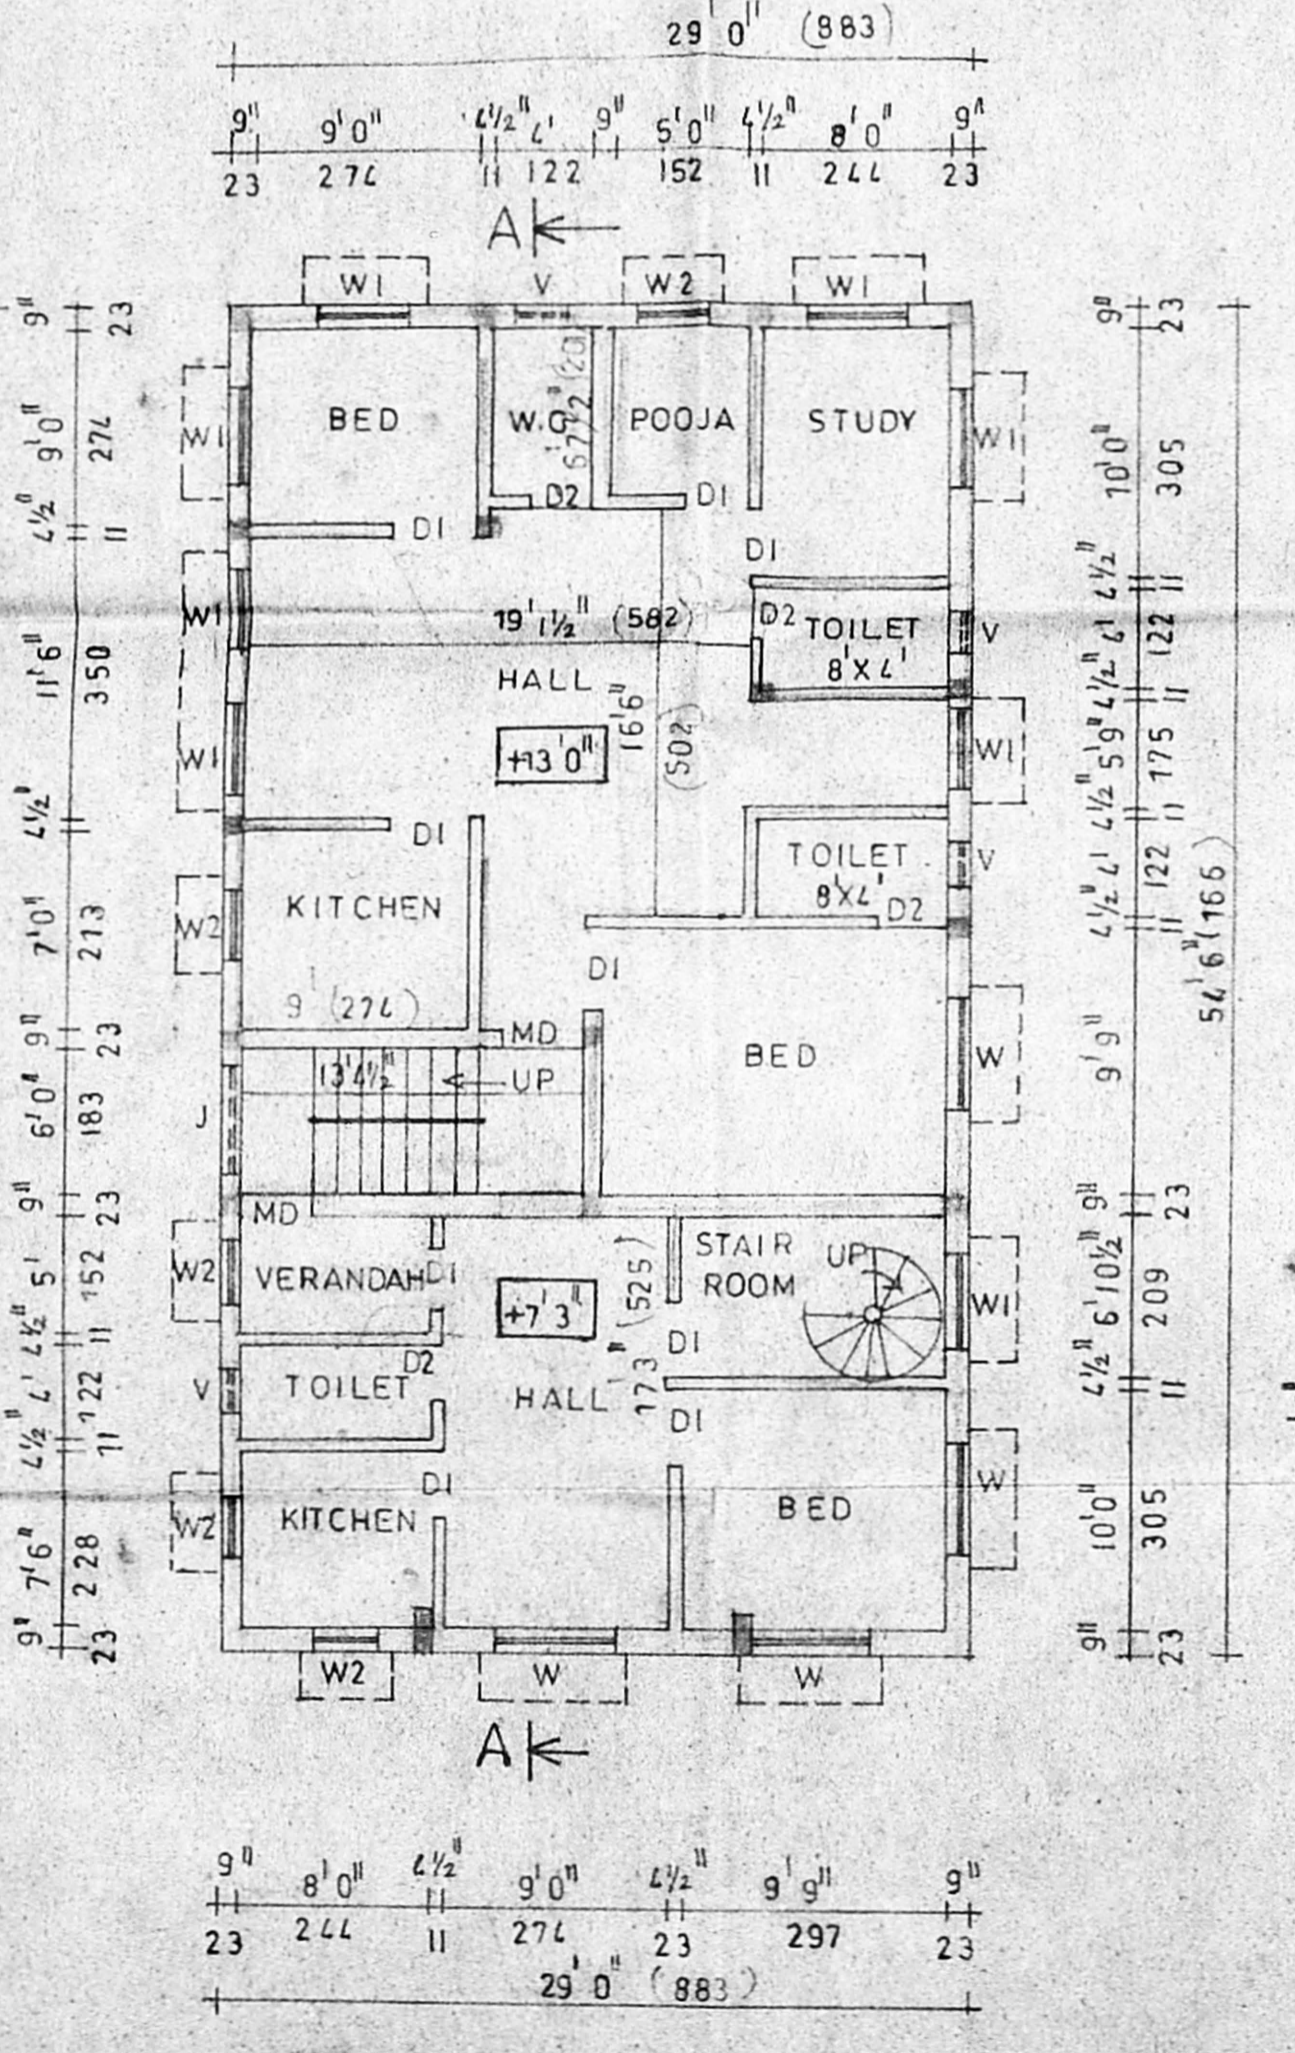

GROUND FLOOR PLAN
(UPPER FLOOR OF STILT)
AND FIRST FLOOR PLAN

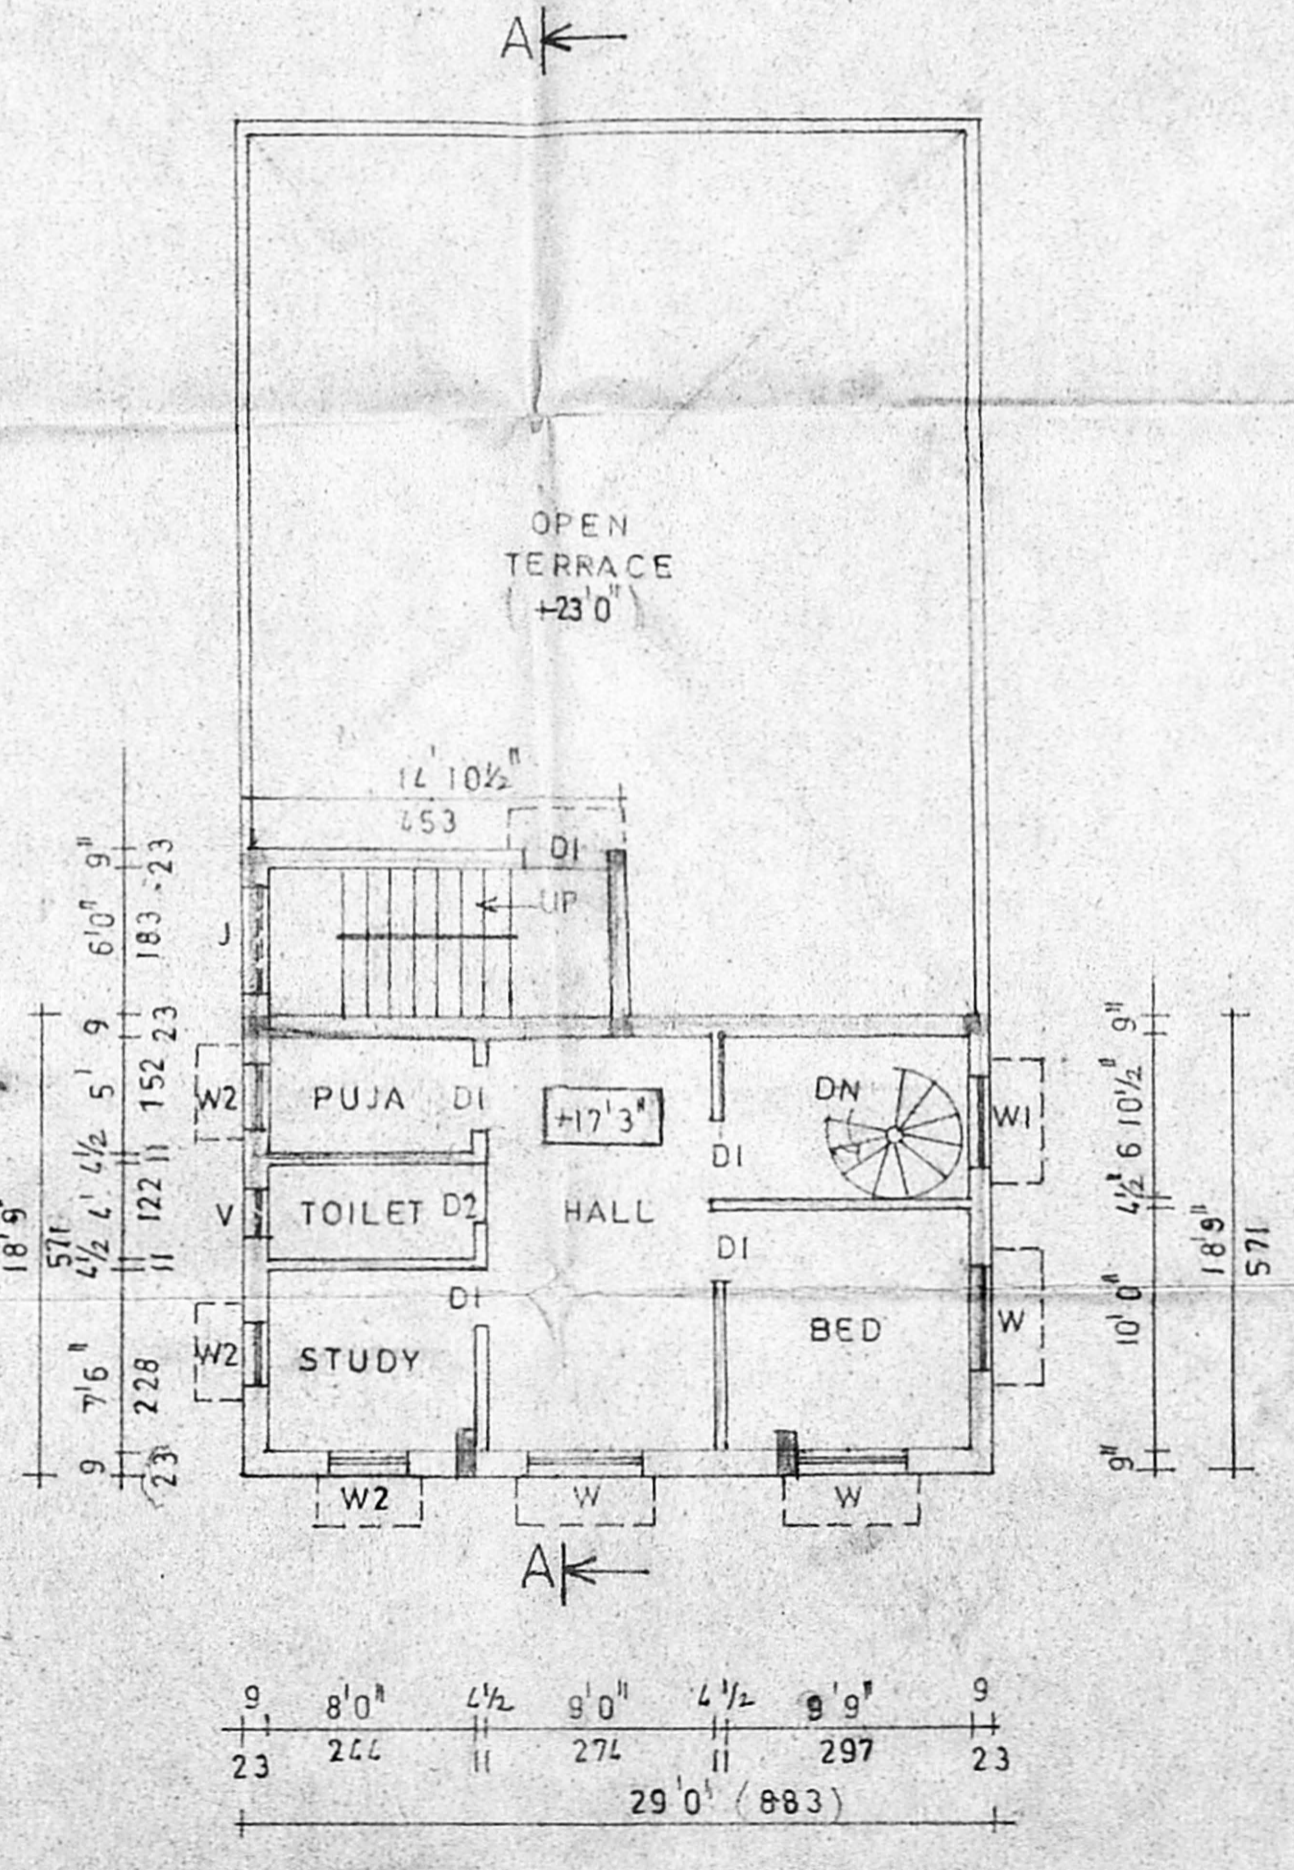

FIRST FLOOR PLAN AND
TERRACE FLOOR PLAN

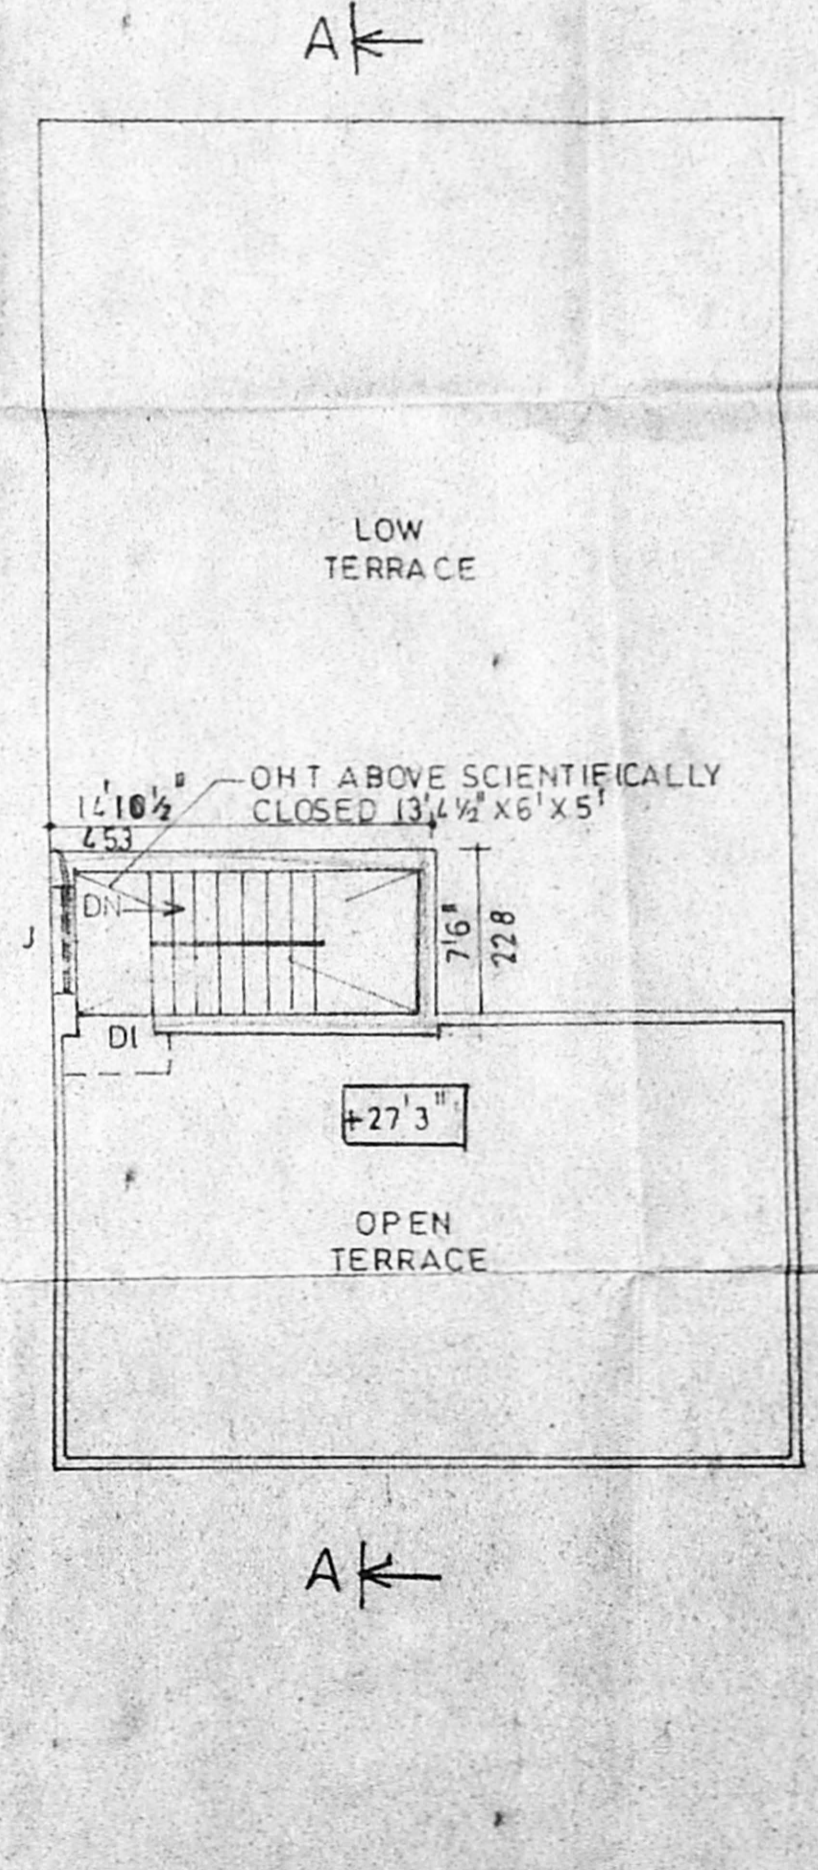

TERRACE FLOOR PLAN