




PLAN SHOWING THE PROPOSED BUILDING AT D.NO.L40, NEW NO.4A, T.S.NO.36PE AND 37PE, AS PER BATA 37 1/2 BLOCK NO.12, ARINGNAR ANNA NAGAR SCHEME, AYANAVARAM VILLAGE, CHENNAI CORP-ORATION DIVISION NO.67 ZONE -V.

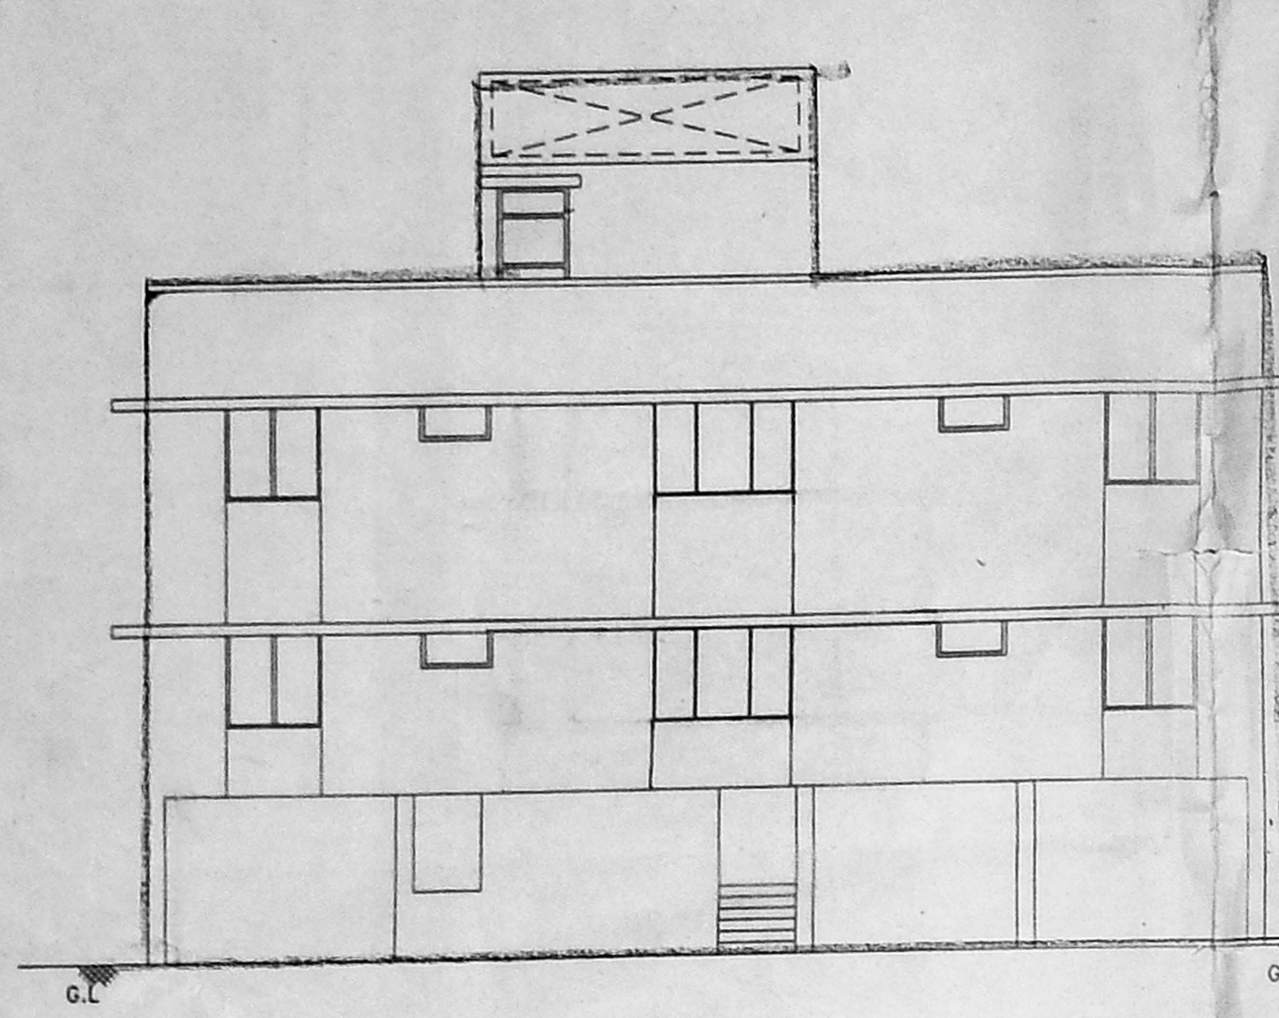


ELEVATION

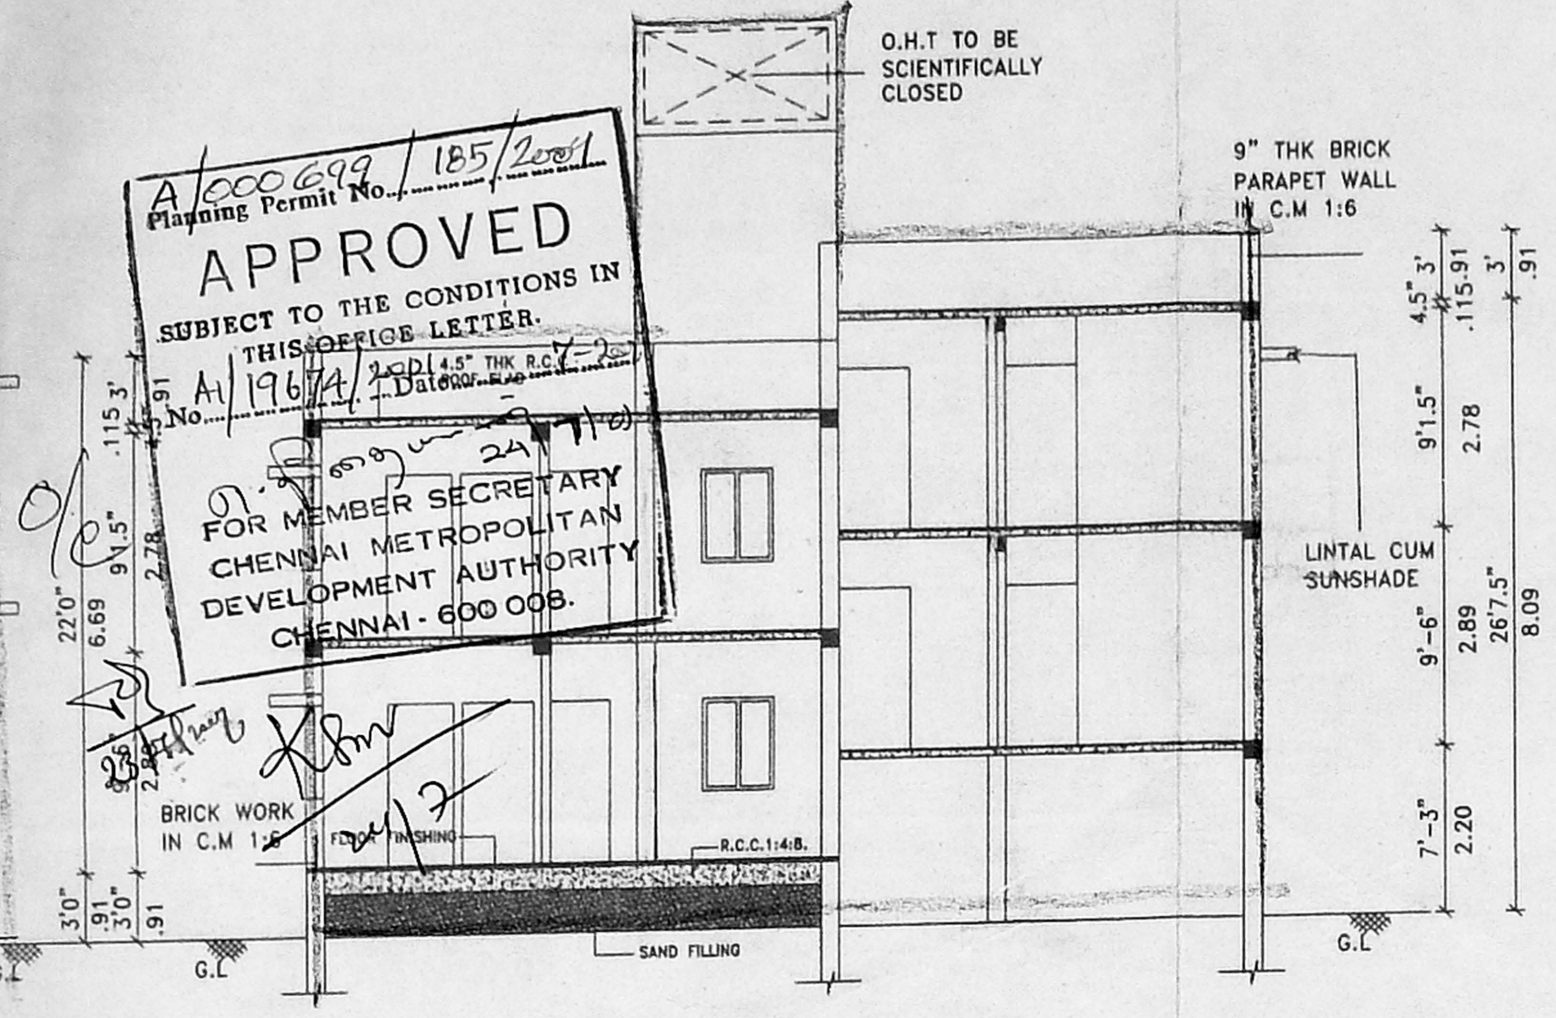


SECTION ON 'AA'

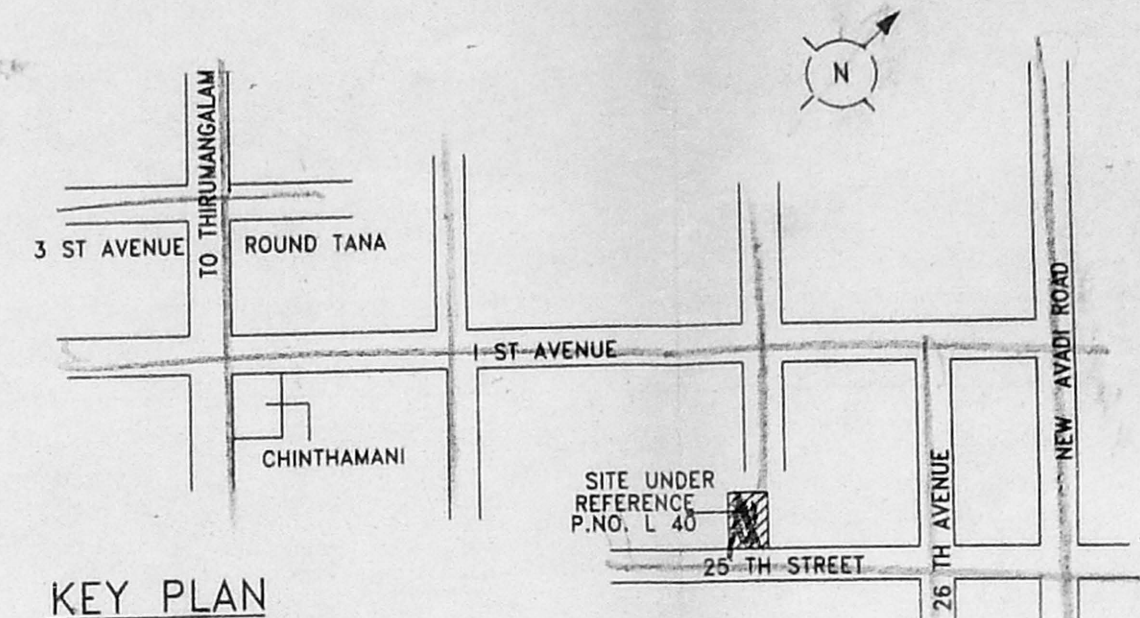


KEY PLAN NOT TO SCALE

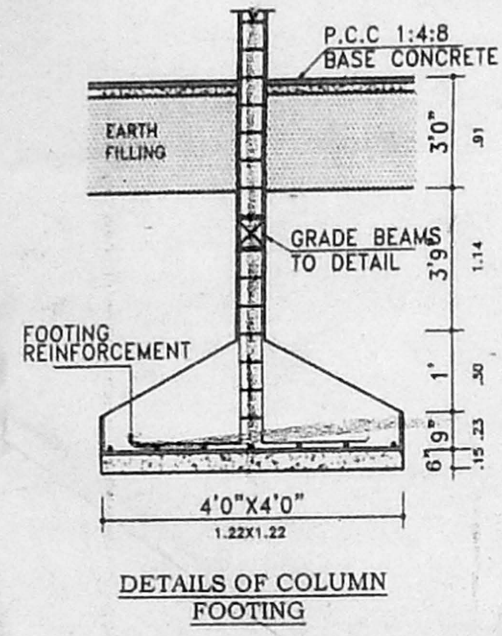


DETAILS OF COLUMN FOOTING

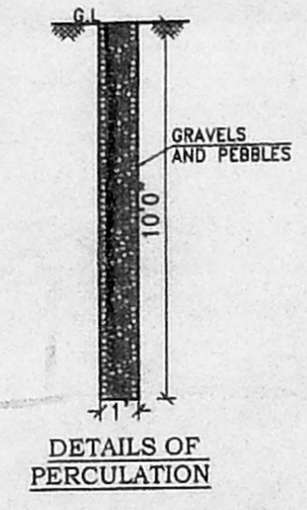


DETAILS OF PERCOLATION

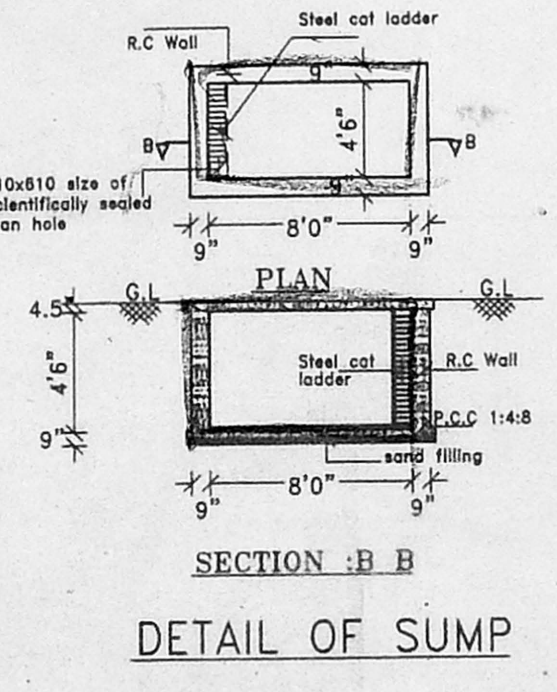


DETAIL OF SUMP

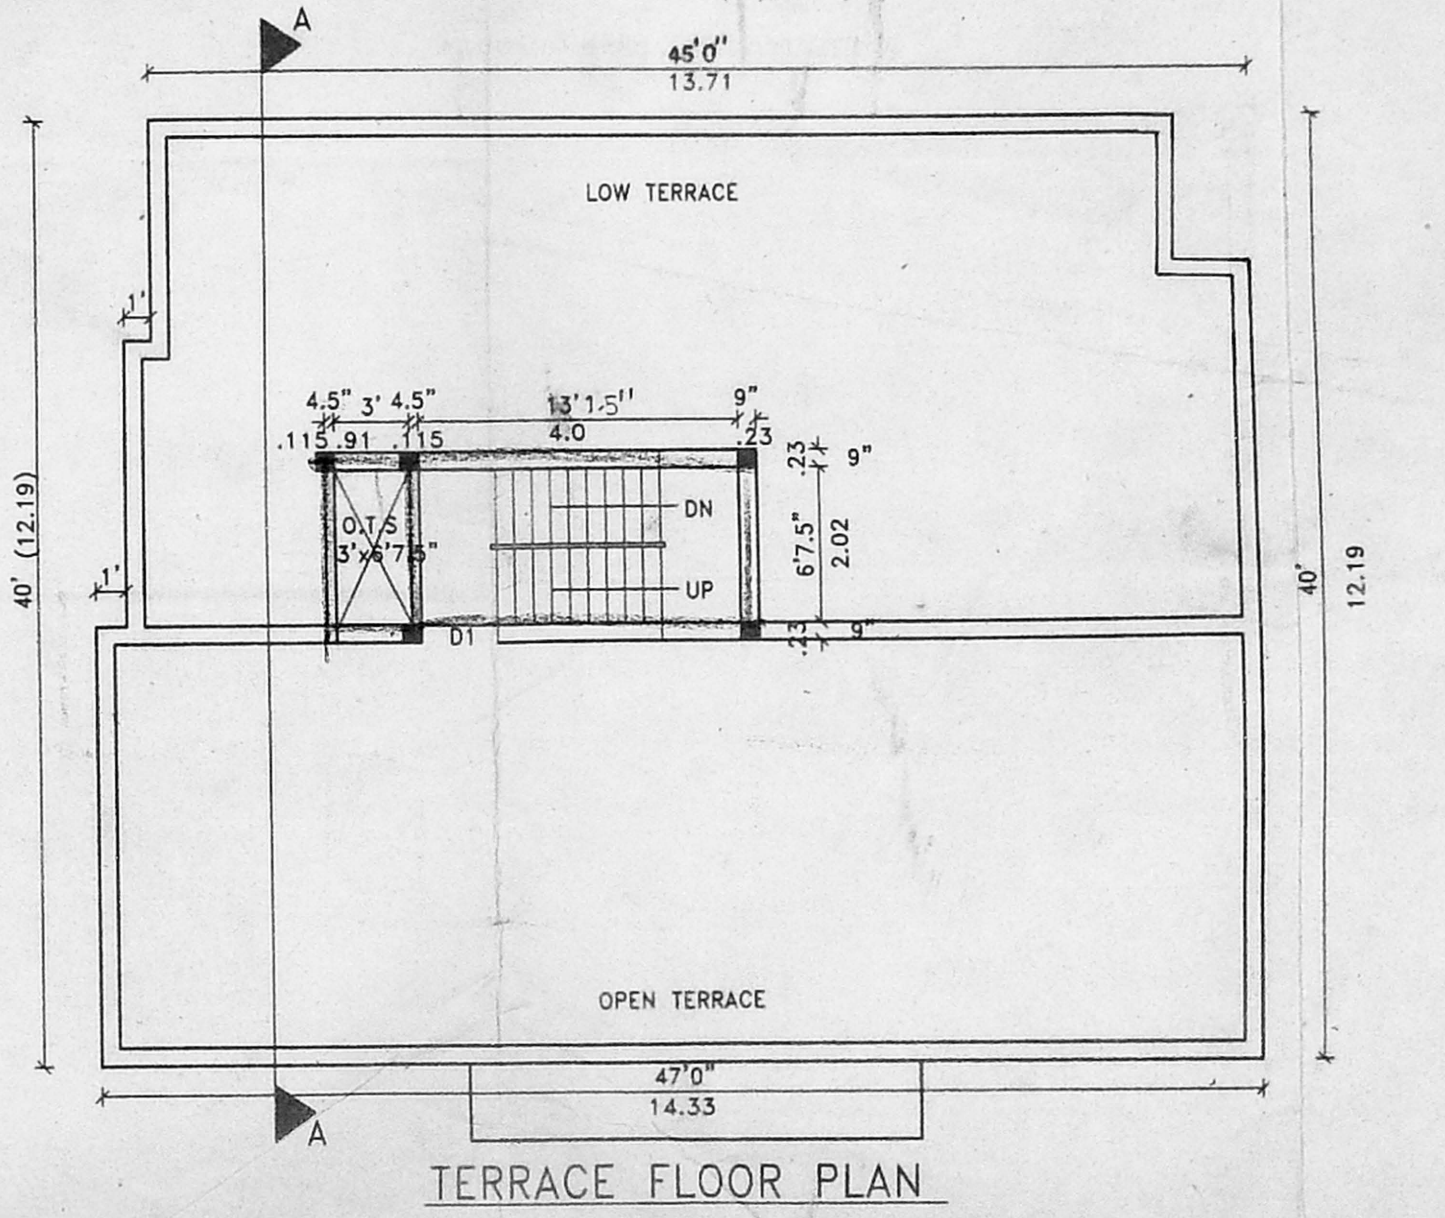


TERRACE FLOOR PLAN

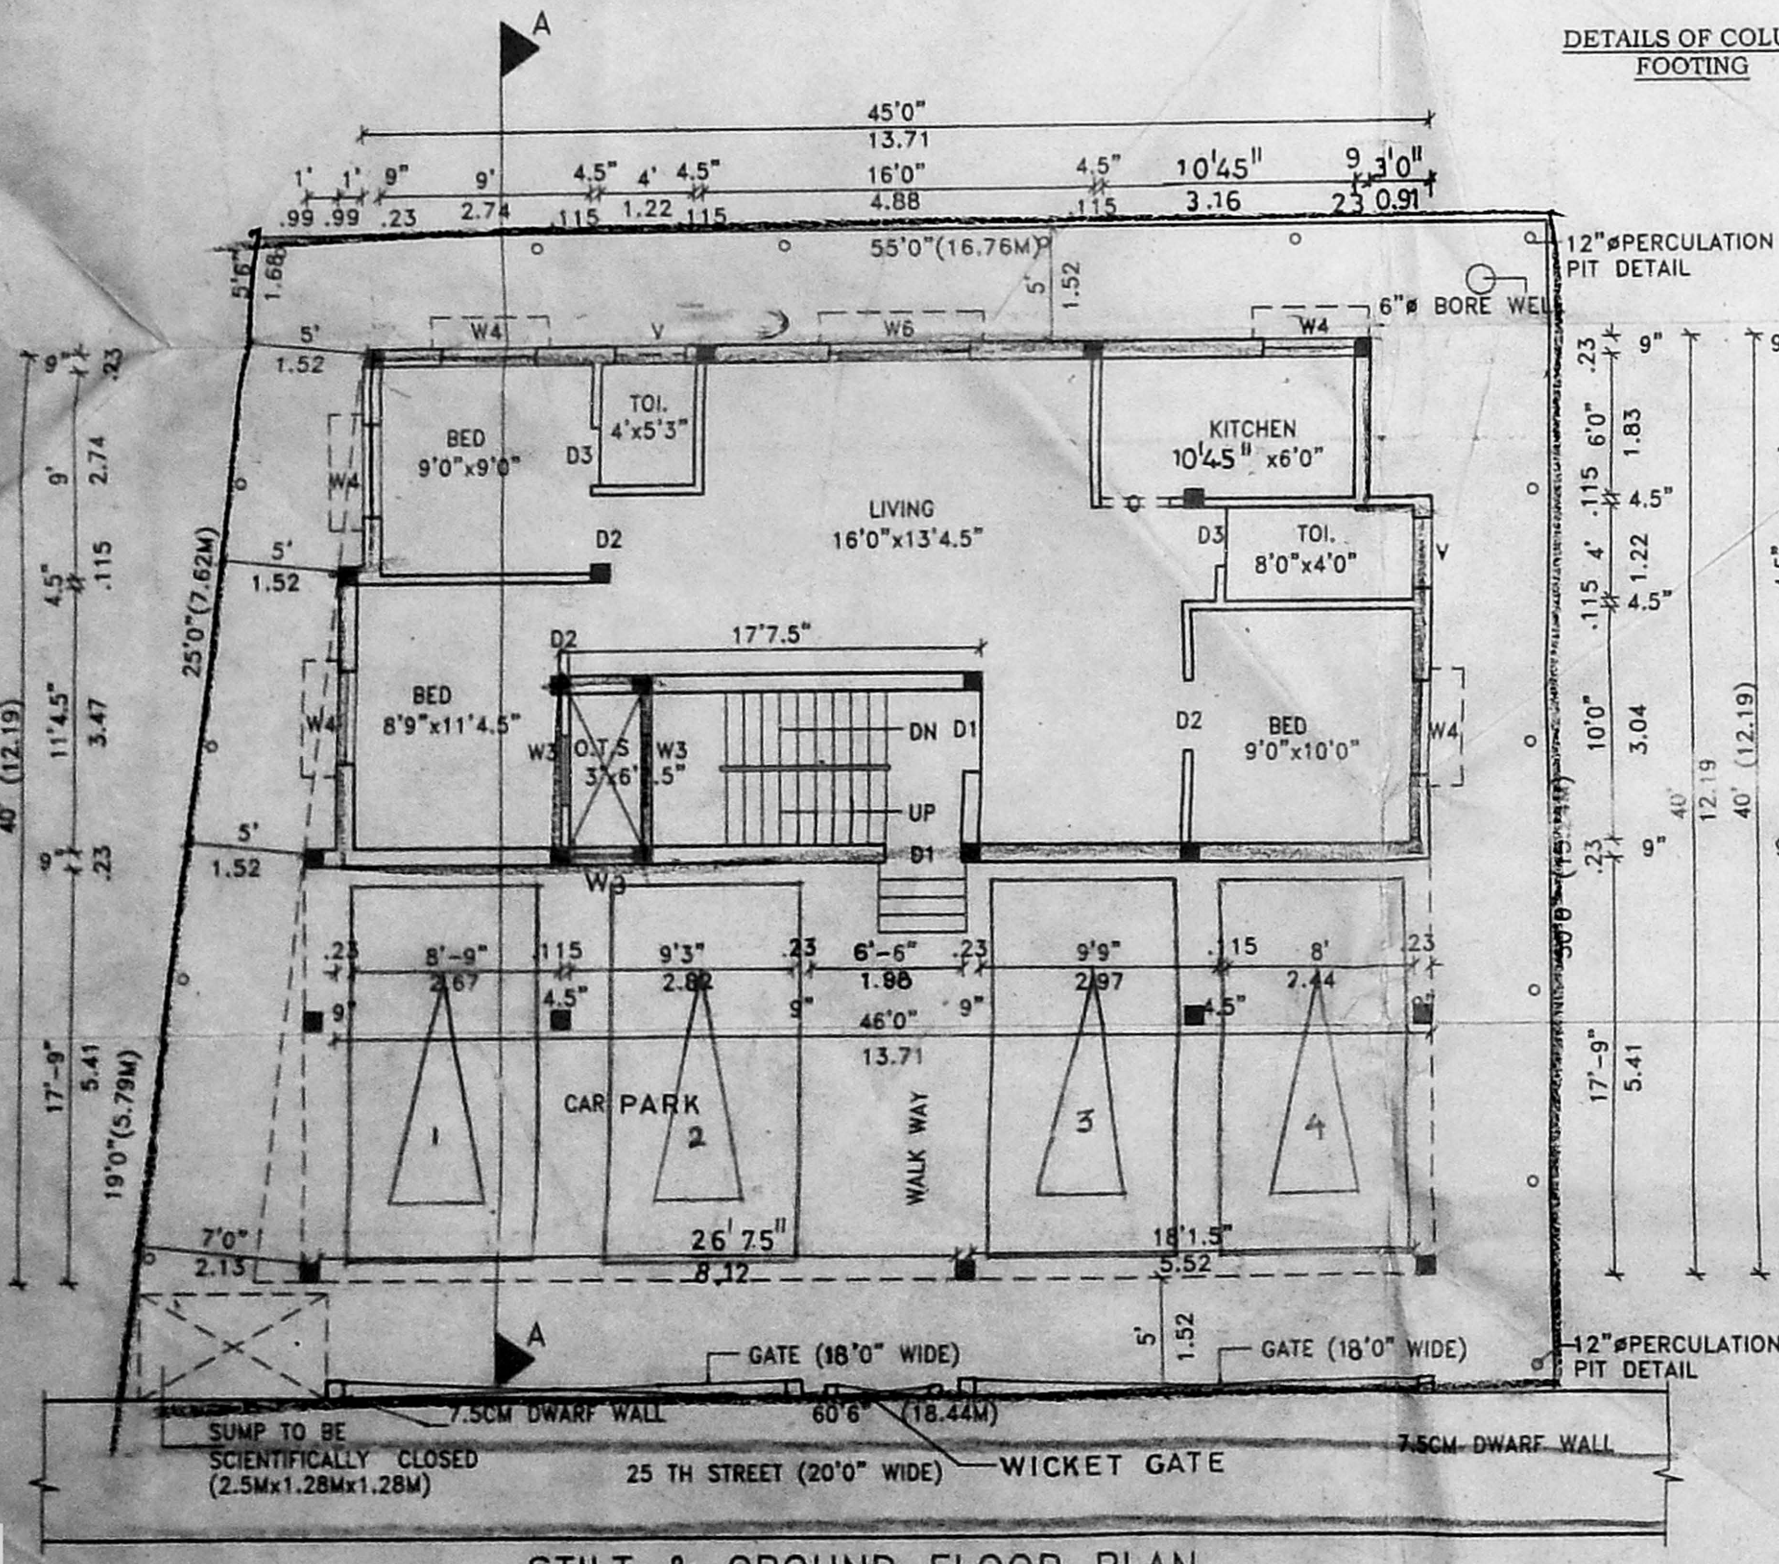

STILT & GROUND FLOOR PLAN CUM SITE PLAN

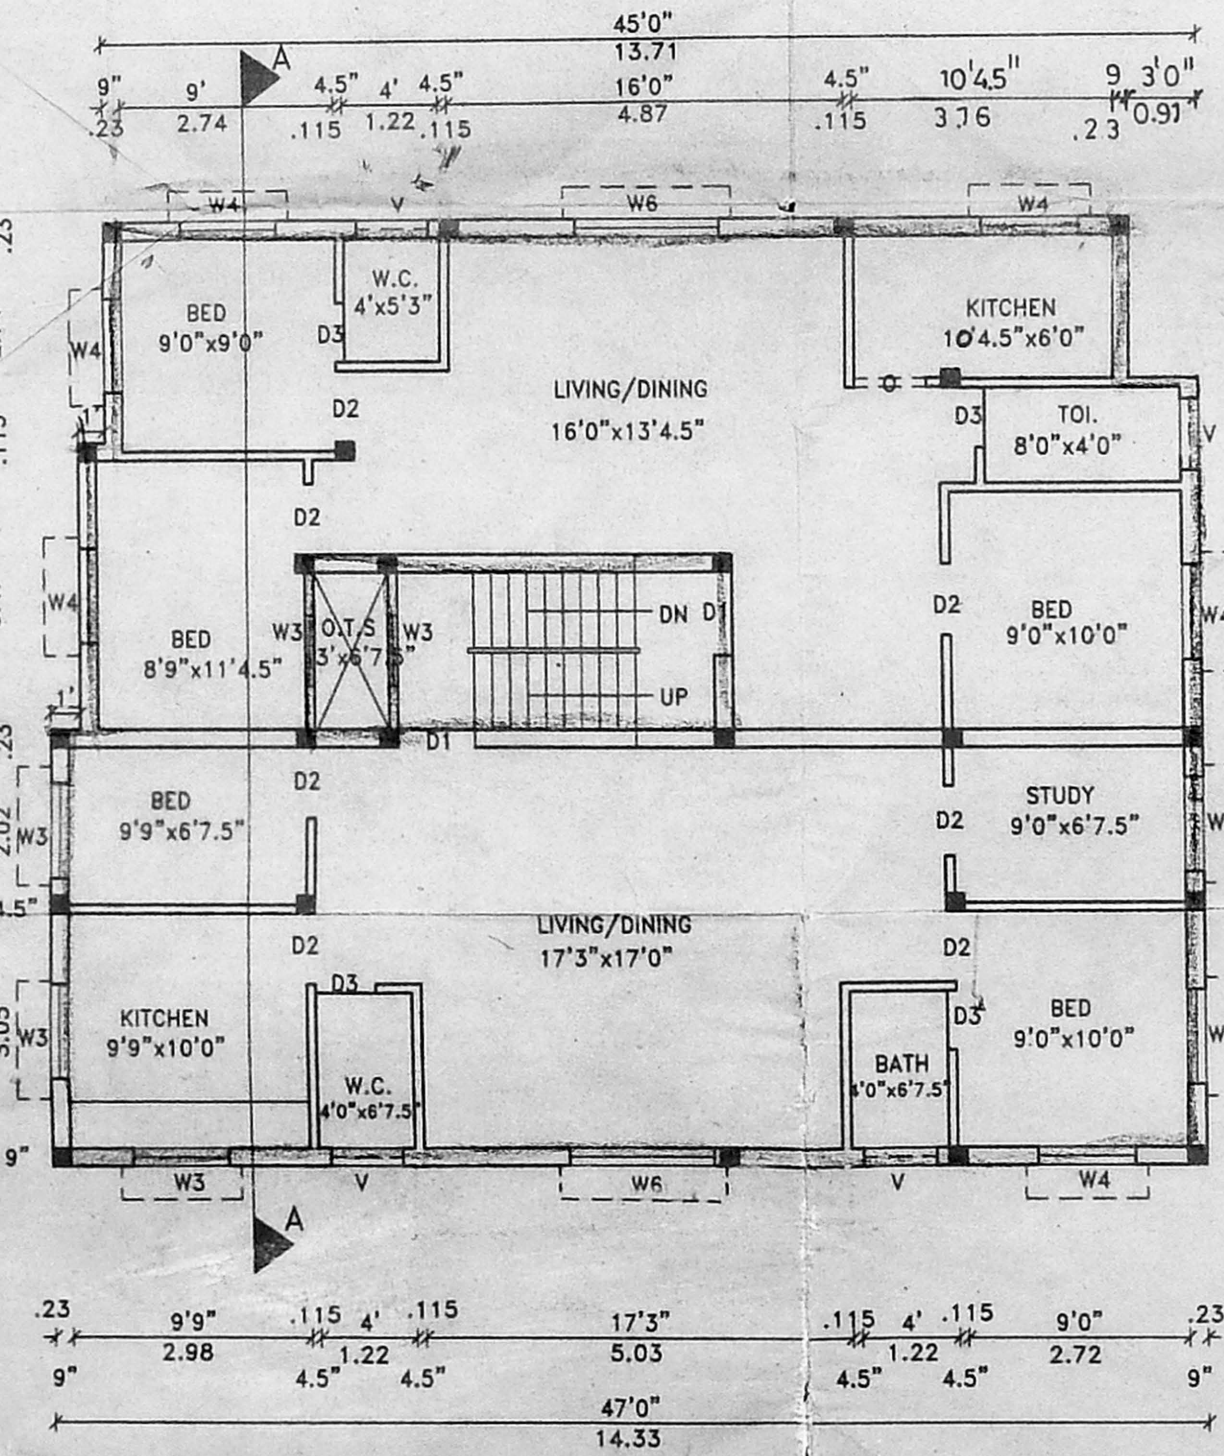

FIRST FLOOR PLAN

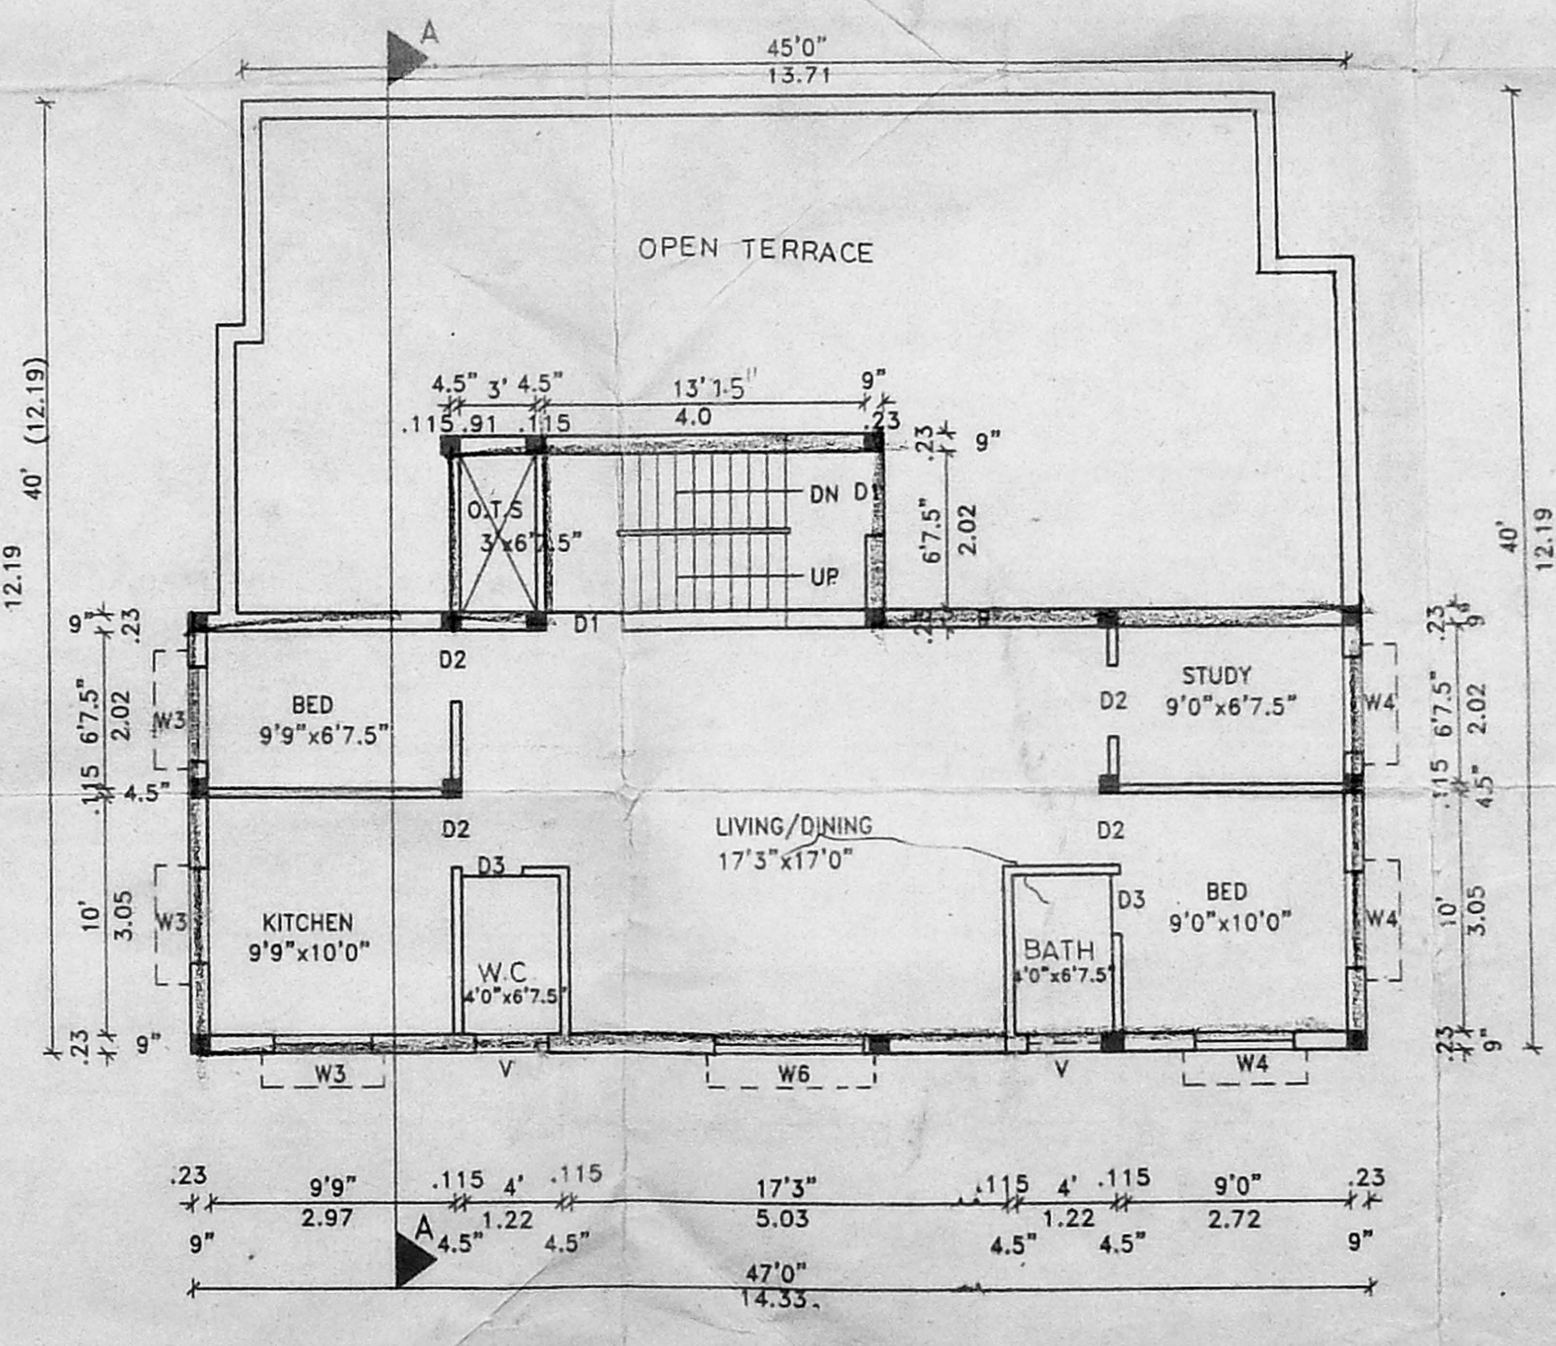

SECOND & TERRACE FLOOR PLAN

SCALE 1:100

SCHEDULE OF JOINERY

D-	DOOR	3'3"x7'0"
D2-	DOOR	3'0"x7'0"
D3-	DOOR	2'6"x7'0"
O -	OPENING	3'0"x7'0"
W6-	WINDOW	6'0"x4'0"
W4-	WINDOW	4'0"x4'0"
W3-	WINDOW	3'0"x4'0"
V -	VENTILATOR	2'6"x2'6"

AREA STATEMENT

	SQM
TOTAL PLOT AREA	260.97
PROPOSED:	
G. FLOOR AREA	90.52
F. FLOOR AREA	168.05
S/T. FLOOR AREA	82.97
TOTAL FLOOR AREA	341.54
F.S.I.	1.31
PLOT COVERAGE	64.4 %

COLOUR INDEX

PROPOSED	
ROAD	
BOUNDARY	

CHECKED BY : R.S.K.

OWNER'S

K. SELVAM, B.E. AMIE, C.Eng (I) A.I.V.
 Consulting Civil Engineer Chartered Engineer
 Approved Valuer & Licensed Surveyor,
 Class-I. Reg No: 78,2001-2002
 Corporation of Chennai.
 No. 15, East Club Road,
 Shenoy Nagar, Chennai-600 030,
 Ph: 6447615
 LICENSED SURVEYOR'S