



FRONT ELEVATION

SCALE: 1"=8'0"

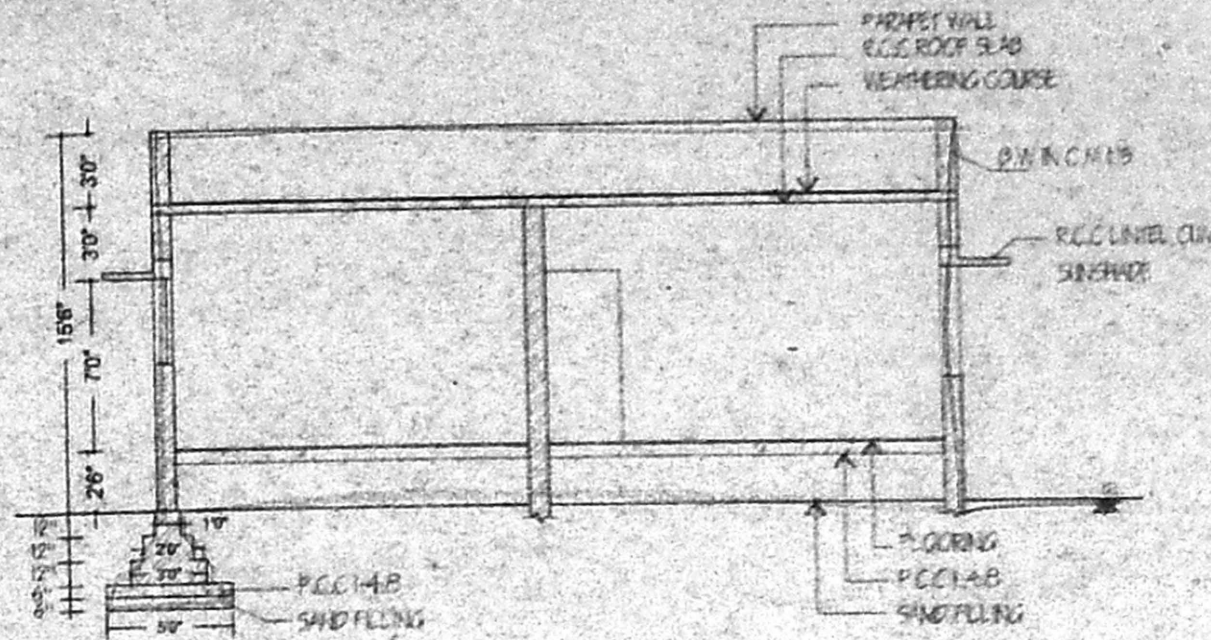


SECTION XX

SCALE: 1"=8'

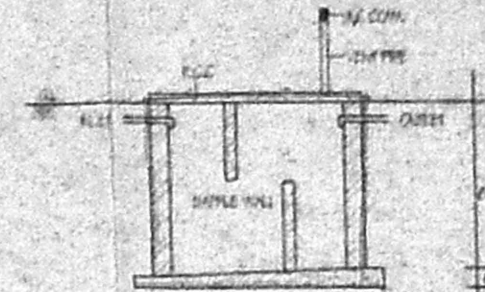


SEPTIC TANK DETAILS

SCALE: N.T.S.

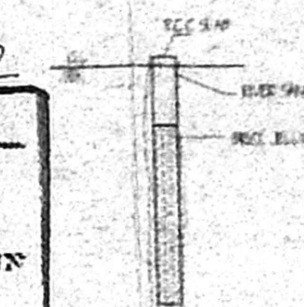


PERCOLATION PITS

SCALE: N.T.S.

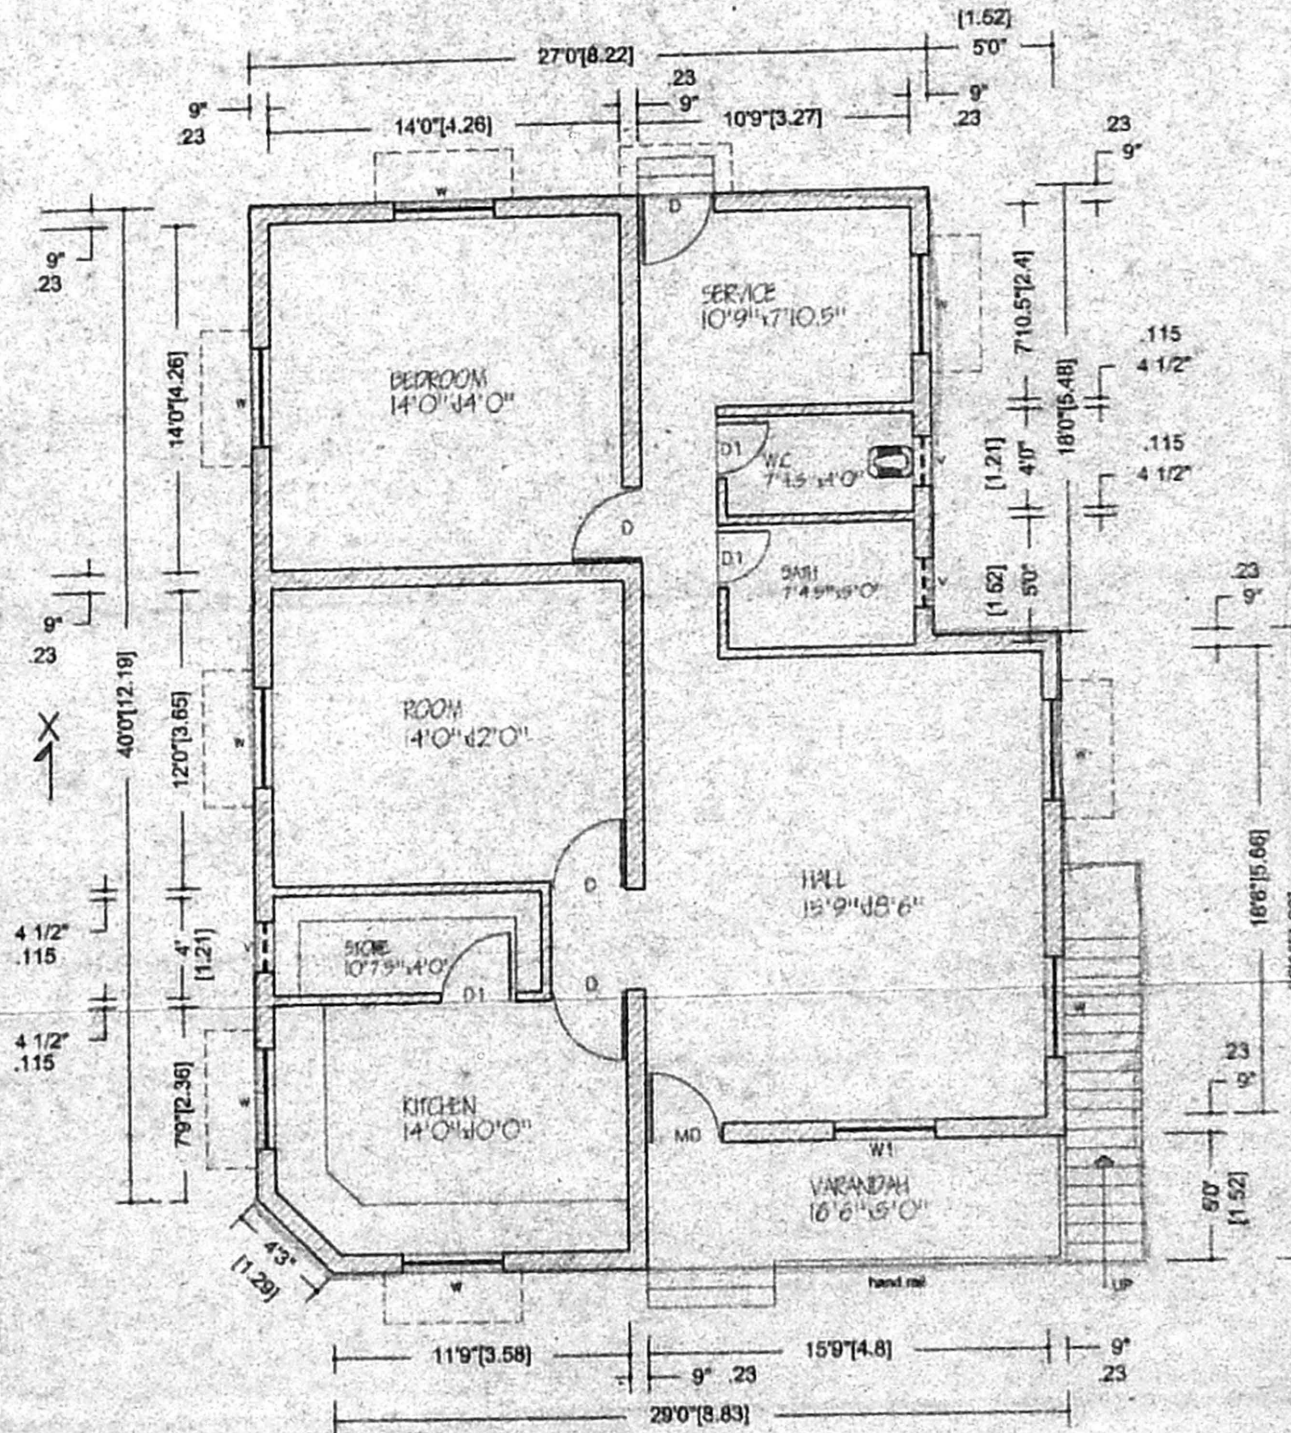

GROUND FLOOR PLAN


SCALE: 1"=8'0"

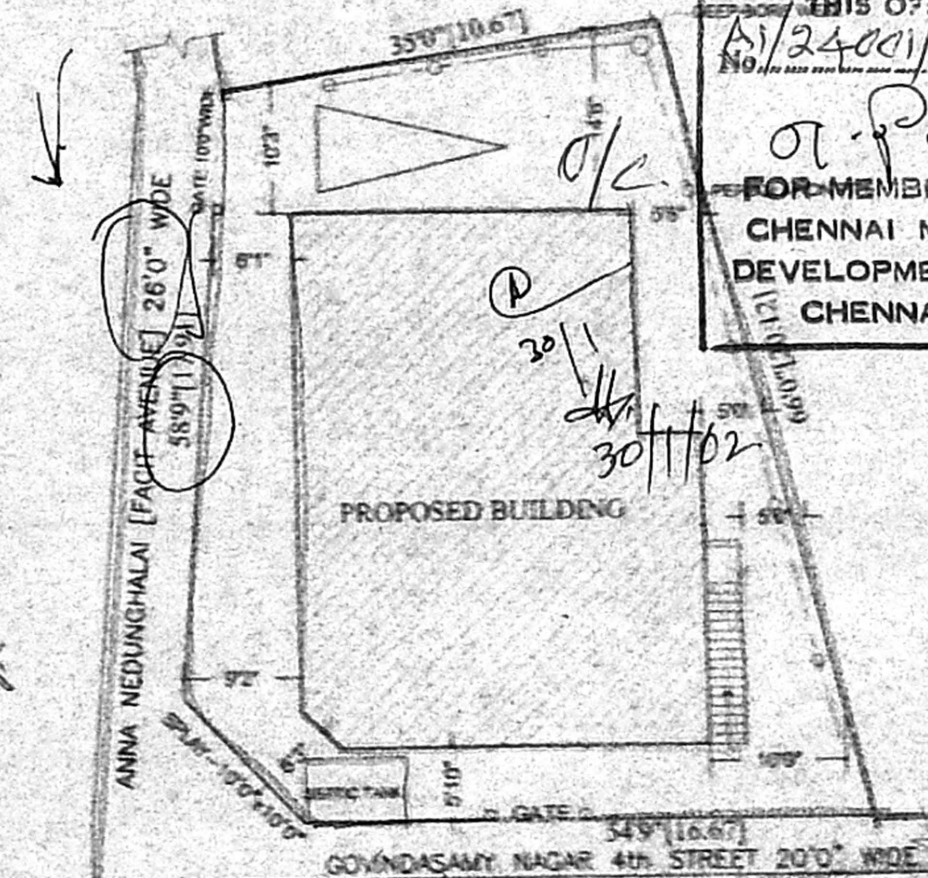

SITE PLAN

SCALE: 1"=16'0"

A/000826/22/2002
 Planning Permit No. **APPROVED**
 SUBJECT TO THE CONDITIONS IN THIS OFFICE LETTER
 No. A/24001/01 Date 30-01-02
 FOR MEMBER SECRETARY
 CHENNAI METROPOLITAN
 DEVELOPMENT AUTHORITY
 CHENNAI - 600 003.

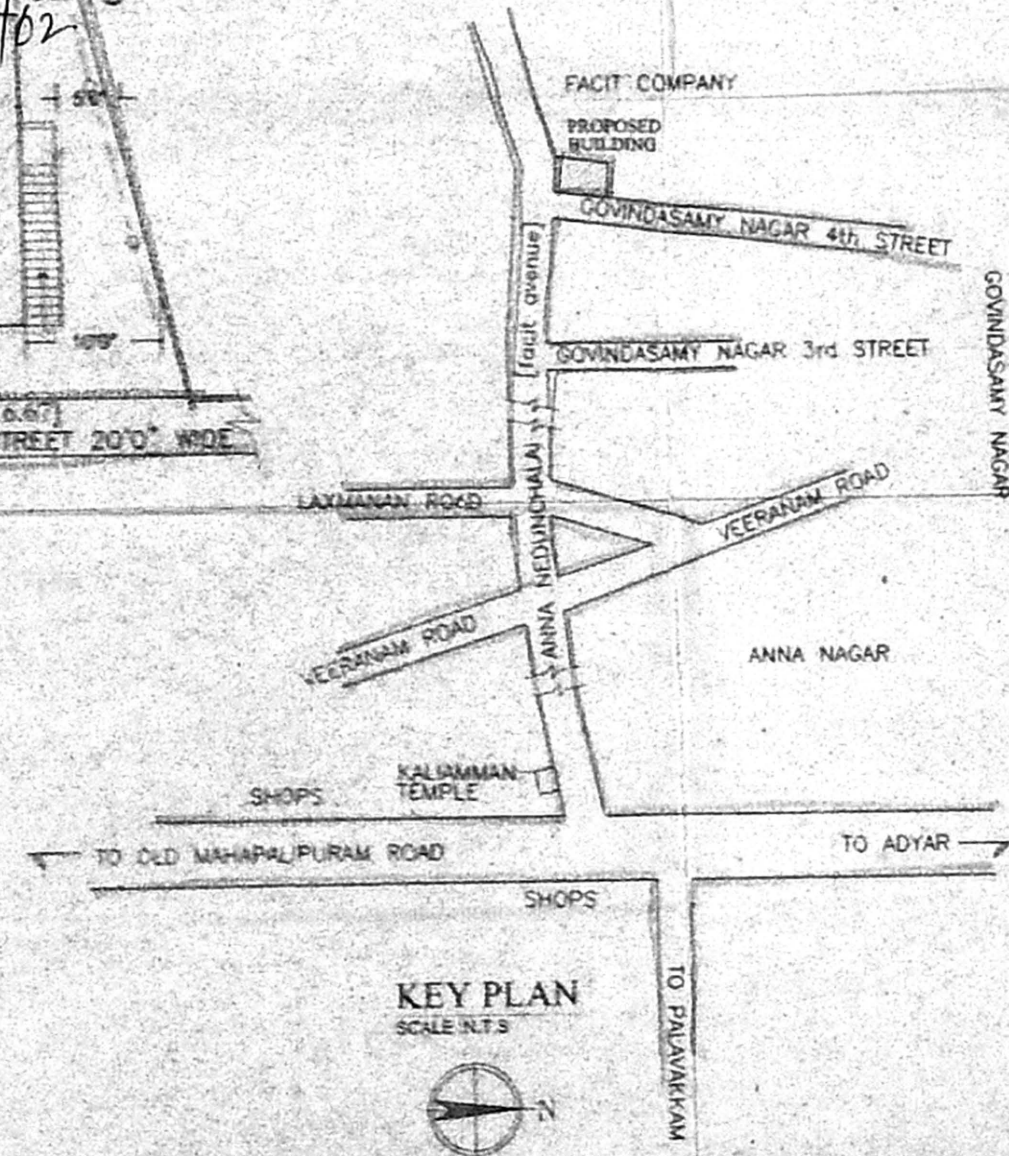

KEY PLAN

SCALE: N.T.S.

SPECIFICATIONS

FOUNDATION SHALL BE OF R.C.C COLUMN 1:2:4,
 BRICK WALL SHALL BE OF B.W IN CM 1:5,
 LINTEL & SUNSHADE SHALL BE OF R.C.C 1:2:4,
 ROOFING SHALL BE OF R.C.C 1:2:4.

SCHEDULE OF JOINERY

TYPE	SIZE	DESCRIPTION
MD	3'3"x7'0"	MAIN DOOR
D	3'0"x7'0"	PANEL DOOR
D1	2'6"x7'0"	FLUSH DOOR
W	6'0"x4'6"	GLAZED WINDOW
W1	4'0"x4'6"	GLAZED WINDOW
V	2'0"x2'0"	GLAZED VENTILATER

PLAN SHOWING THE PROPOSED RESIDENCE BUILDING AT PLOT NO. 28, OLD - S:NO: 225/2A1 - NEW S:NO: 225/35, OF PERUNGUDI VILLAGE, KANDANCHAVADI, TAMBARAM TALUK, KANCHEEPURAM DIST.

AREA STATEMENT

	SQ.FT	SQ.M
TOTAL PLOT AREA	2754.75	256.0
GROUND FLOOR AREA	1281.50	119.00
PLOT COVERAGE	46.5%	
F.S.I	0.46	

COLOR INDEX

PROPOSED	
ROADS	
BOUNDARY	

OWENER'S SIGNATURE

(L.T.I.A.D. ANNAMMAL)

Er. J.S. ARIVAHAGAN,
 Consulting Engineer & Contractor,
 Licensed Surveyor Class-II
 Corporation of Chennai
 No: 6, First Cross Street,
 Thirumalai Nagar,

LICENCED SURVEYOR PERUNGUDI

Phone: 4360343