




ELEVATION

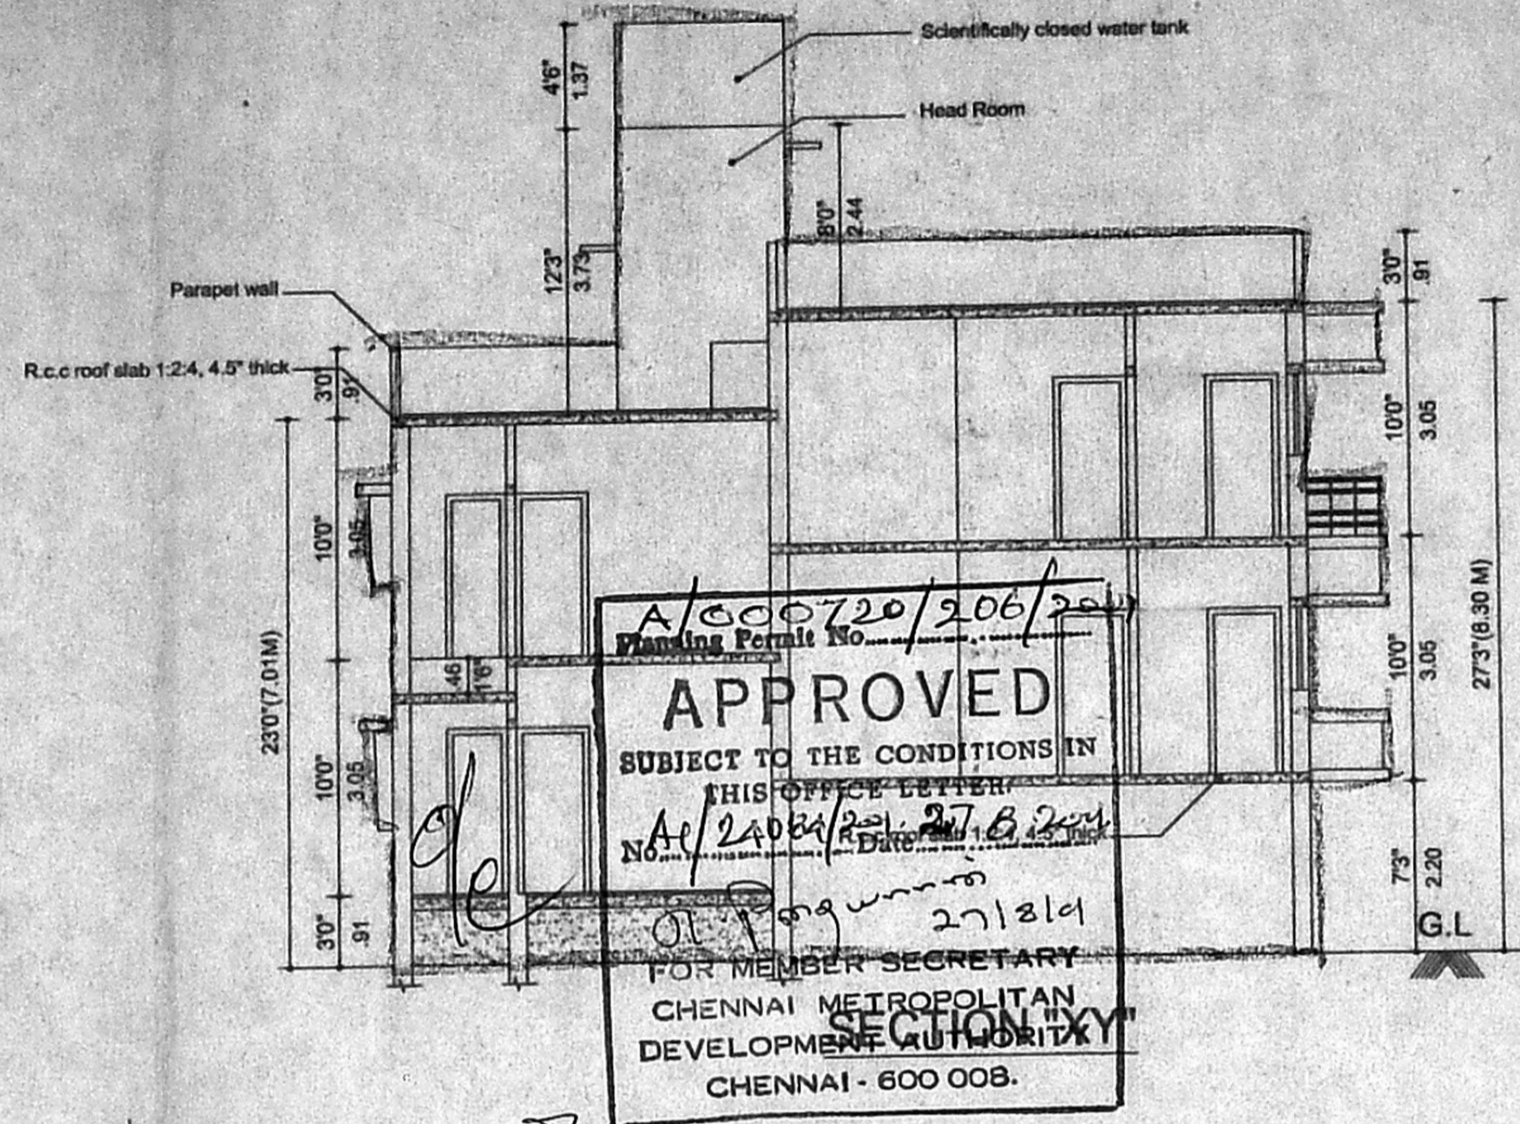


DETAILS OF COLUMN FOOTING

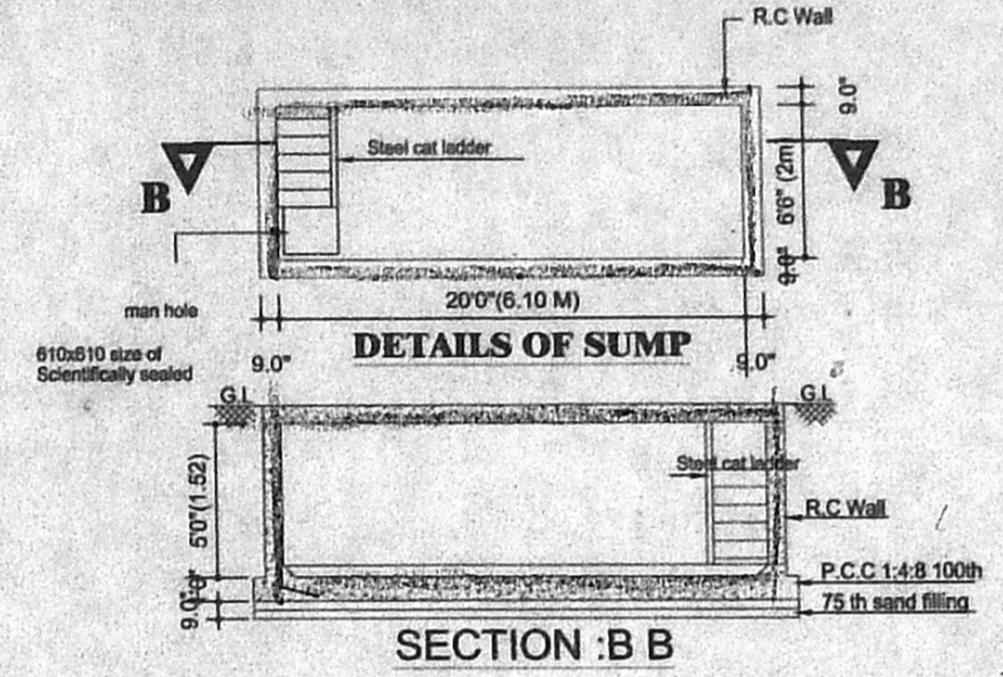

SECTION : B B

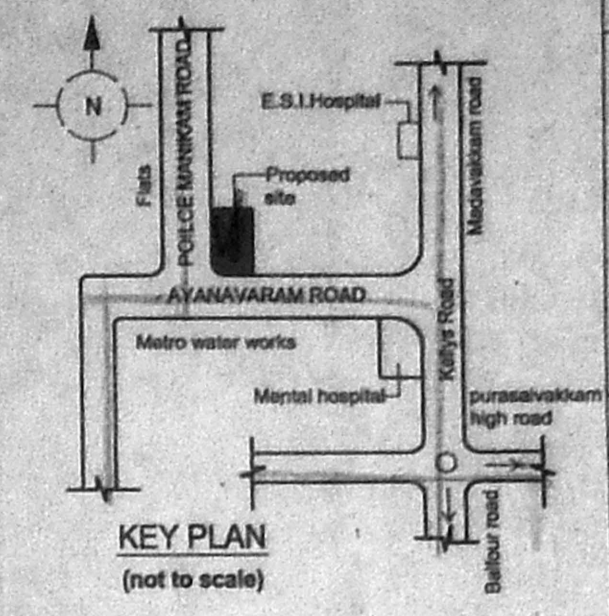

KEY PLAN (not to scale)

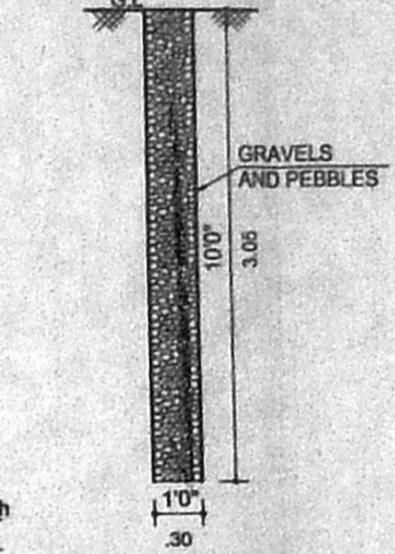

PERCOLATION PIT

SCHEDULE OF JOINERY

D1- DOOR	3'3"x7'0"	0.99x2.10
D2-DOOR	3'0"x7'0"	0.91x2.10
D3-DOOR	2'6"x7'0"	0.76x2.10
W4- WINDOW	4'0"x4'0"	1.22x1.22
W3 -WINDOW	3'0"x4'0"	0.91x1.22
V- VENTILATOR	2'6"x2'0"	0.76x0.61

AREA STATEMENT

	SQ.FT	SQ.M
TOTAL PLOT AREA	2100.00	195.16
GROUND FLOOR	530.00	49.25
FIRST FLOOR	1344.00	124.90
SECOND FLOOR	947.00	88.00
TOTAL	2821.00	262.15

COVERAGE	64%
F.S.I	1.42

COLOUR INDEX


PROPOSED	REFERENCE
ROAD	Draw file : c:/raj.ku./aya.cor Draw no : 125 cor.dra/sys.1 scale : 1"-8" (or) 1":100 Date : 7.6.2001 Drawn by : G.karthik/hari.con.td
BOUNDARY	

PROJECT TITLE


**PROPOSED RESIDENTIAL BUILDING
 AT DOOR NO:7 A, AT AYANAVARAM
 ROAD, TS.NO:29/4, BLOCK NO:30,
 S.B.I.OFFICER'S COLONY
 AYANAVARAM VILLAGE,
 PURSAWALKAM, CHENNAI.**

OWNER


K. SELVAM, P.E. AMIE, C. Eng. (I) A.I.V.
 Consulting Civil Engineer Chartered Eng near
 Approved Valuer & Licensed Surveyor,
 Class-I, Reg. No: 78/2001-2002
 Corporation of Chennai,
 No. 15, East Club Road,
 Shenoy Nagar, Chennai-600 030,
 LICENCED SURVEYOR

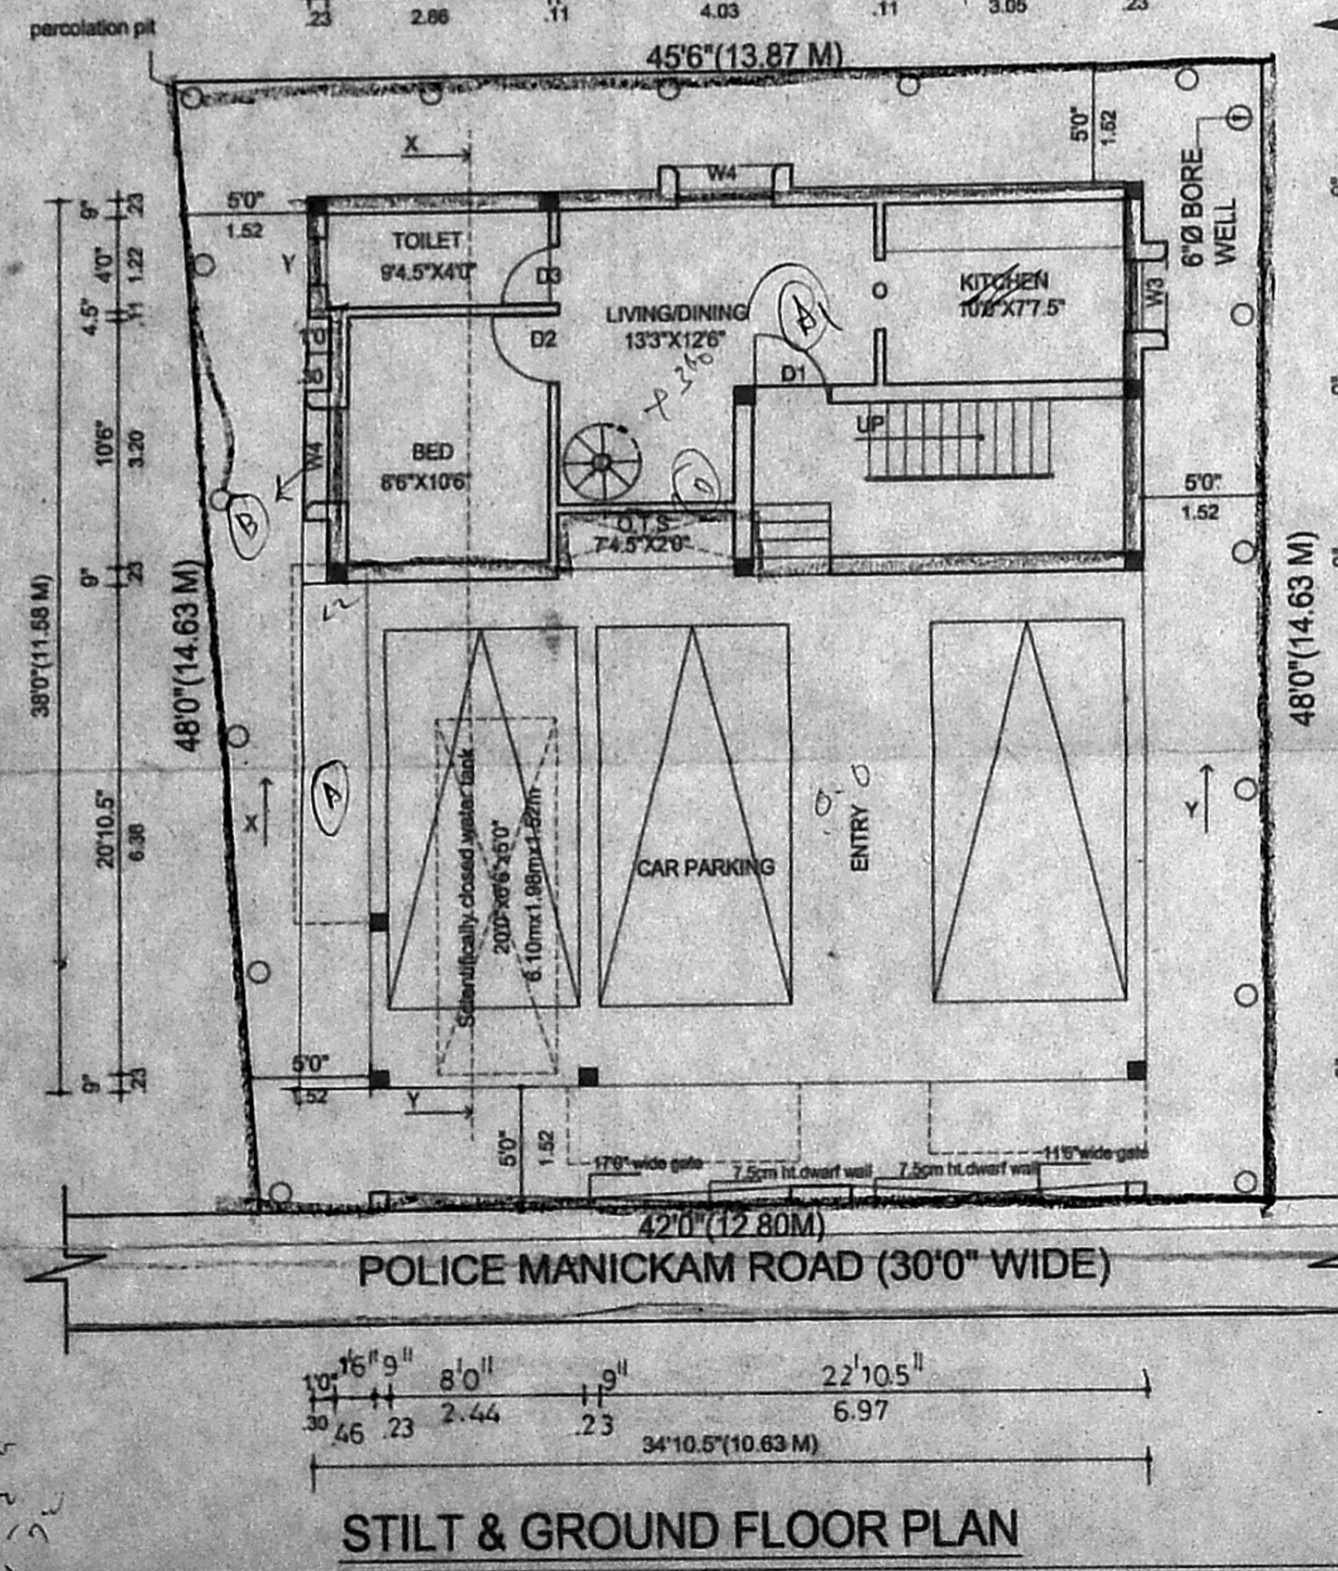


STILT & GROUND FLOOR PLAN

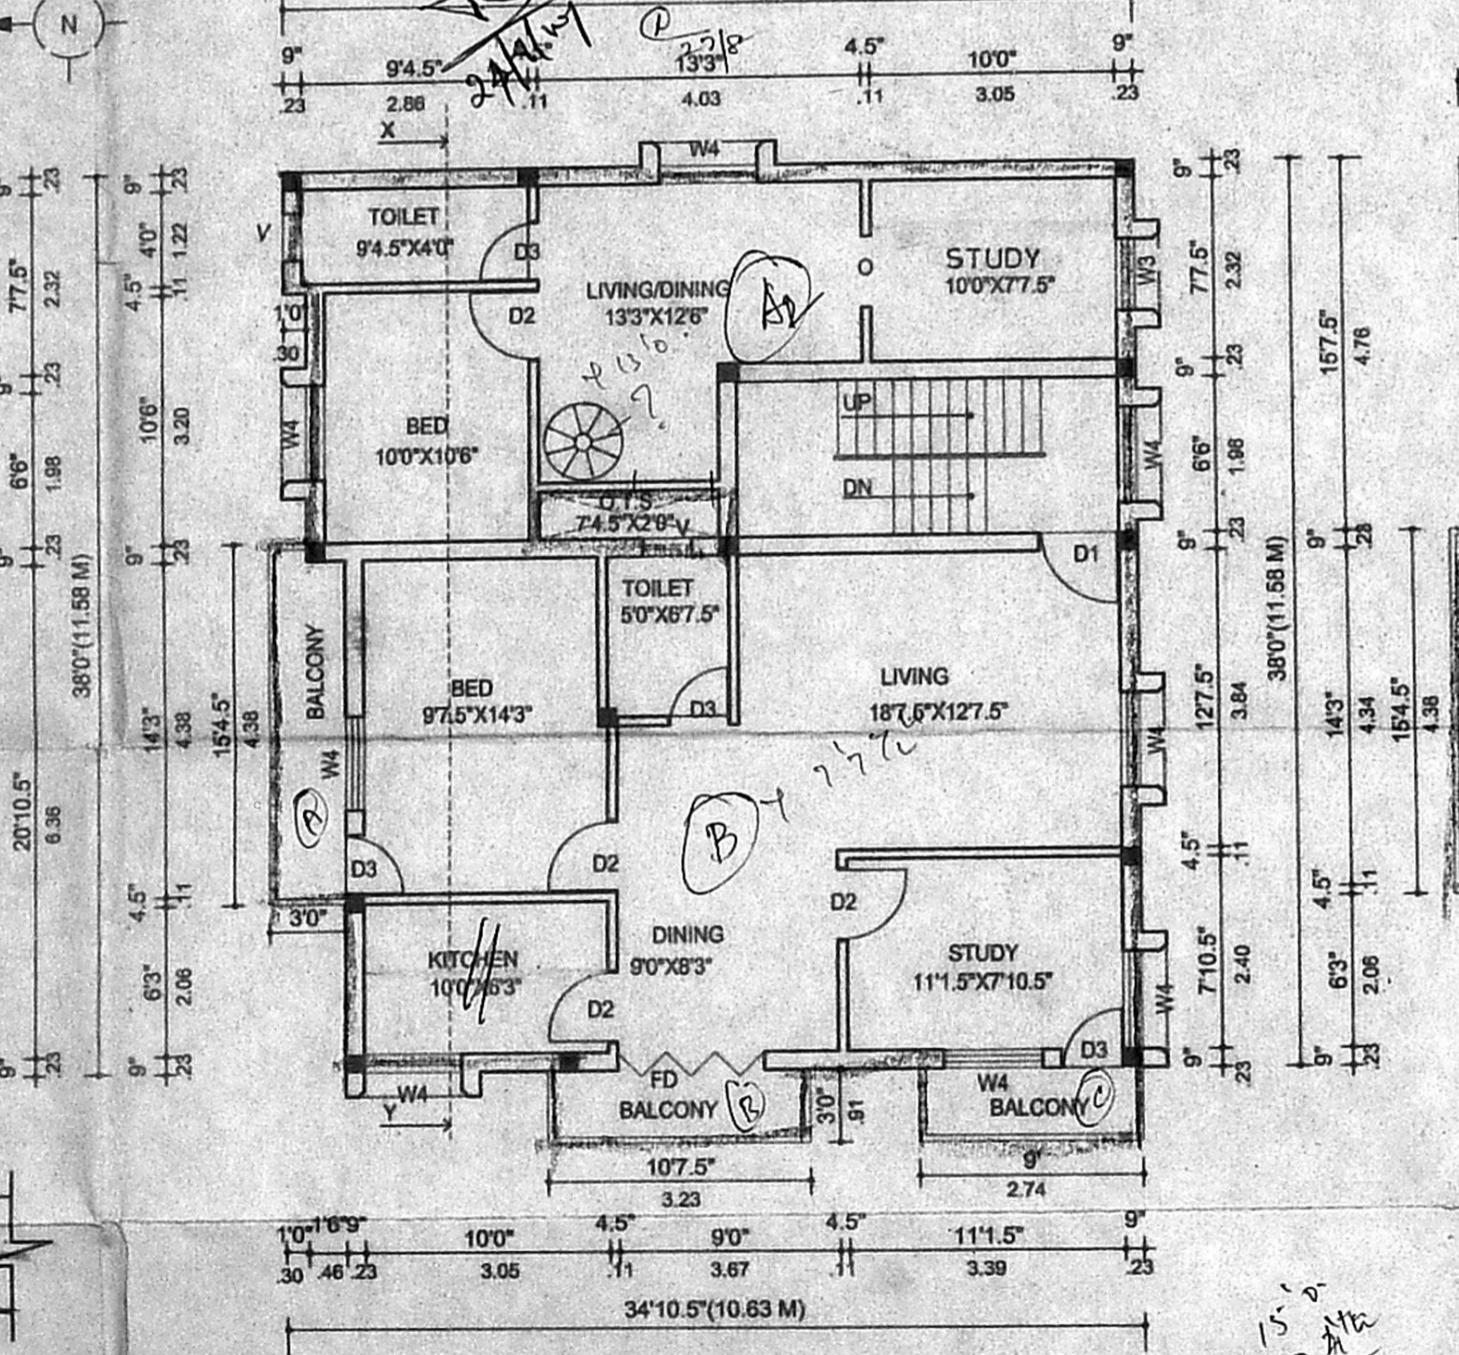

FIRST FLOOR PLAN

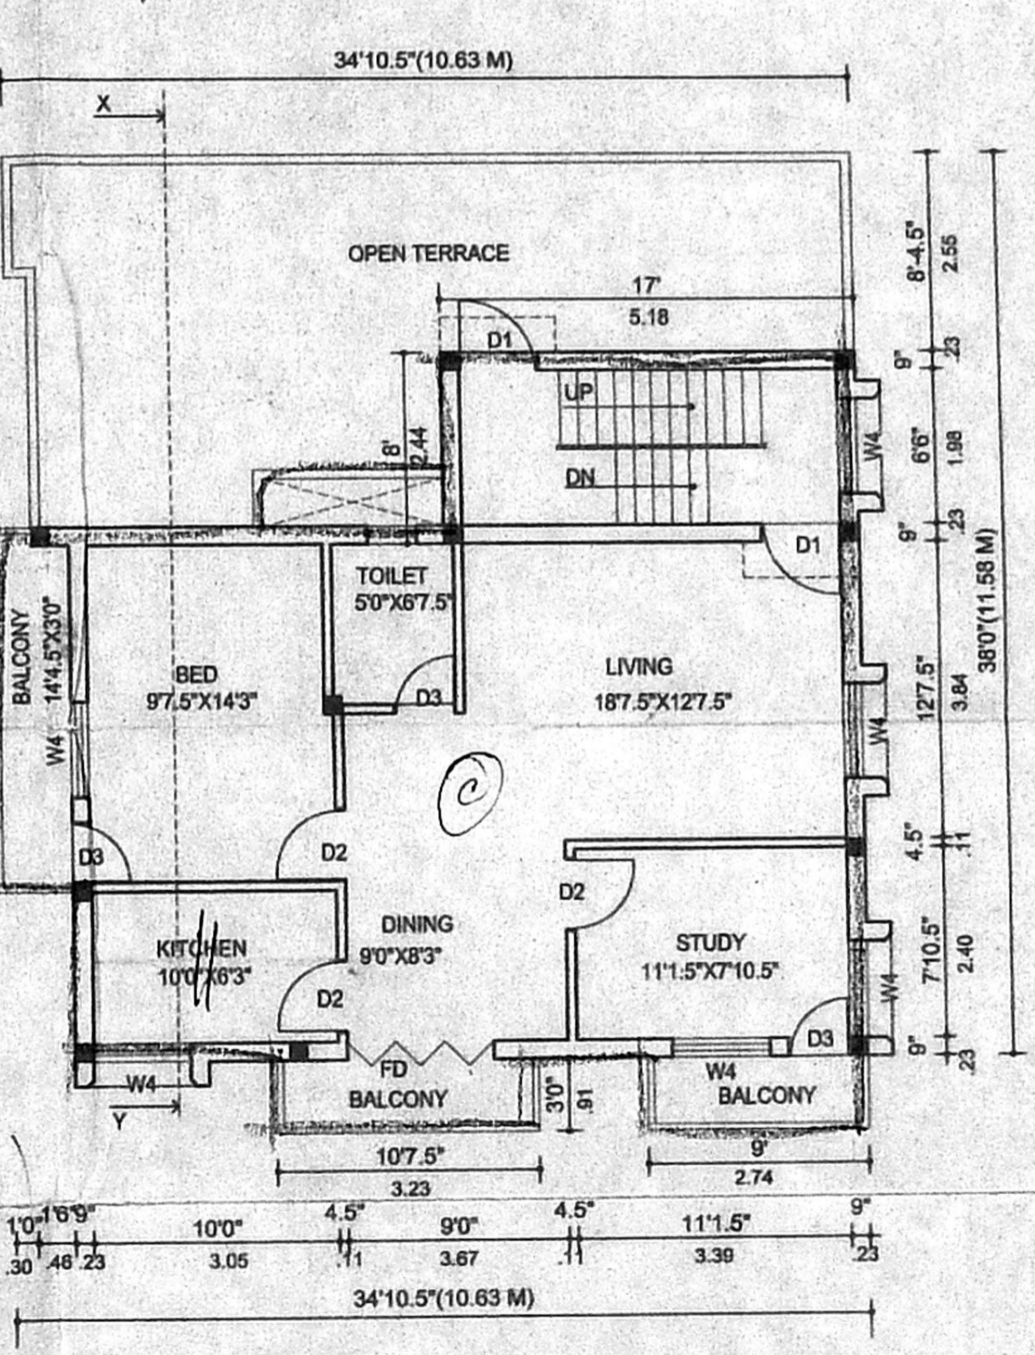

SECOND FLOOR PLAN (PART)

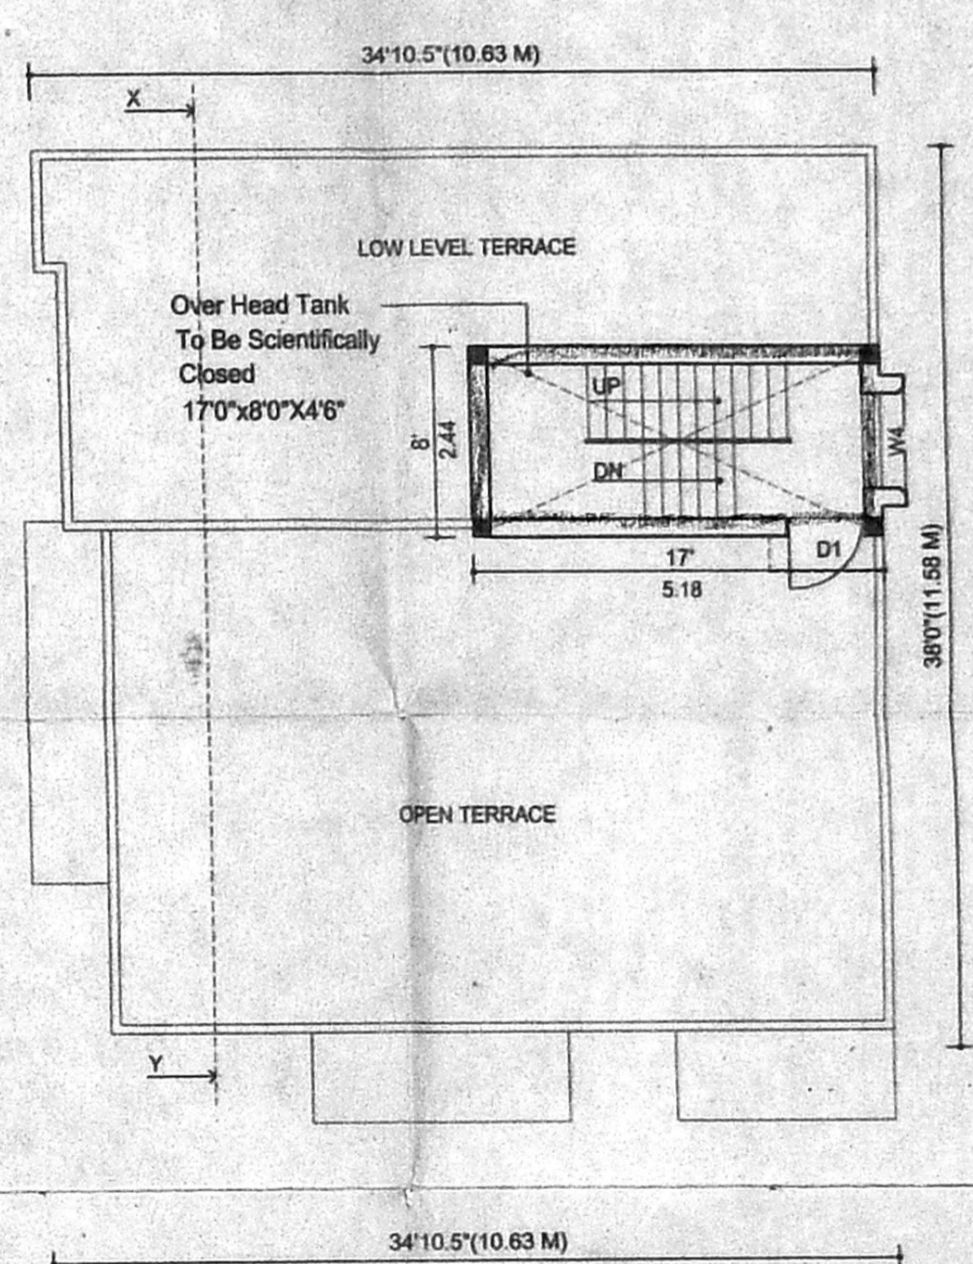

TERRACE FLOOR PLAN