




ELEVATION

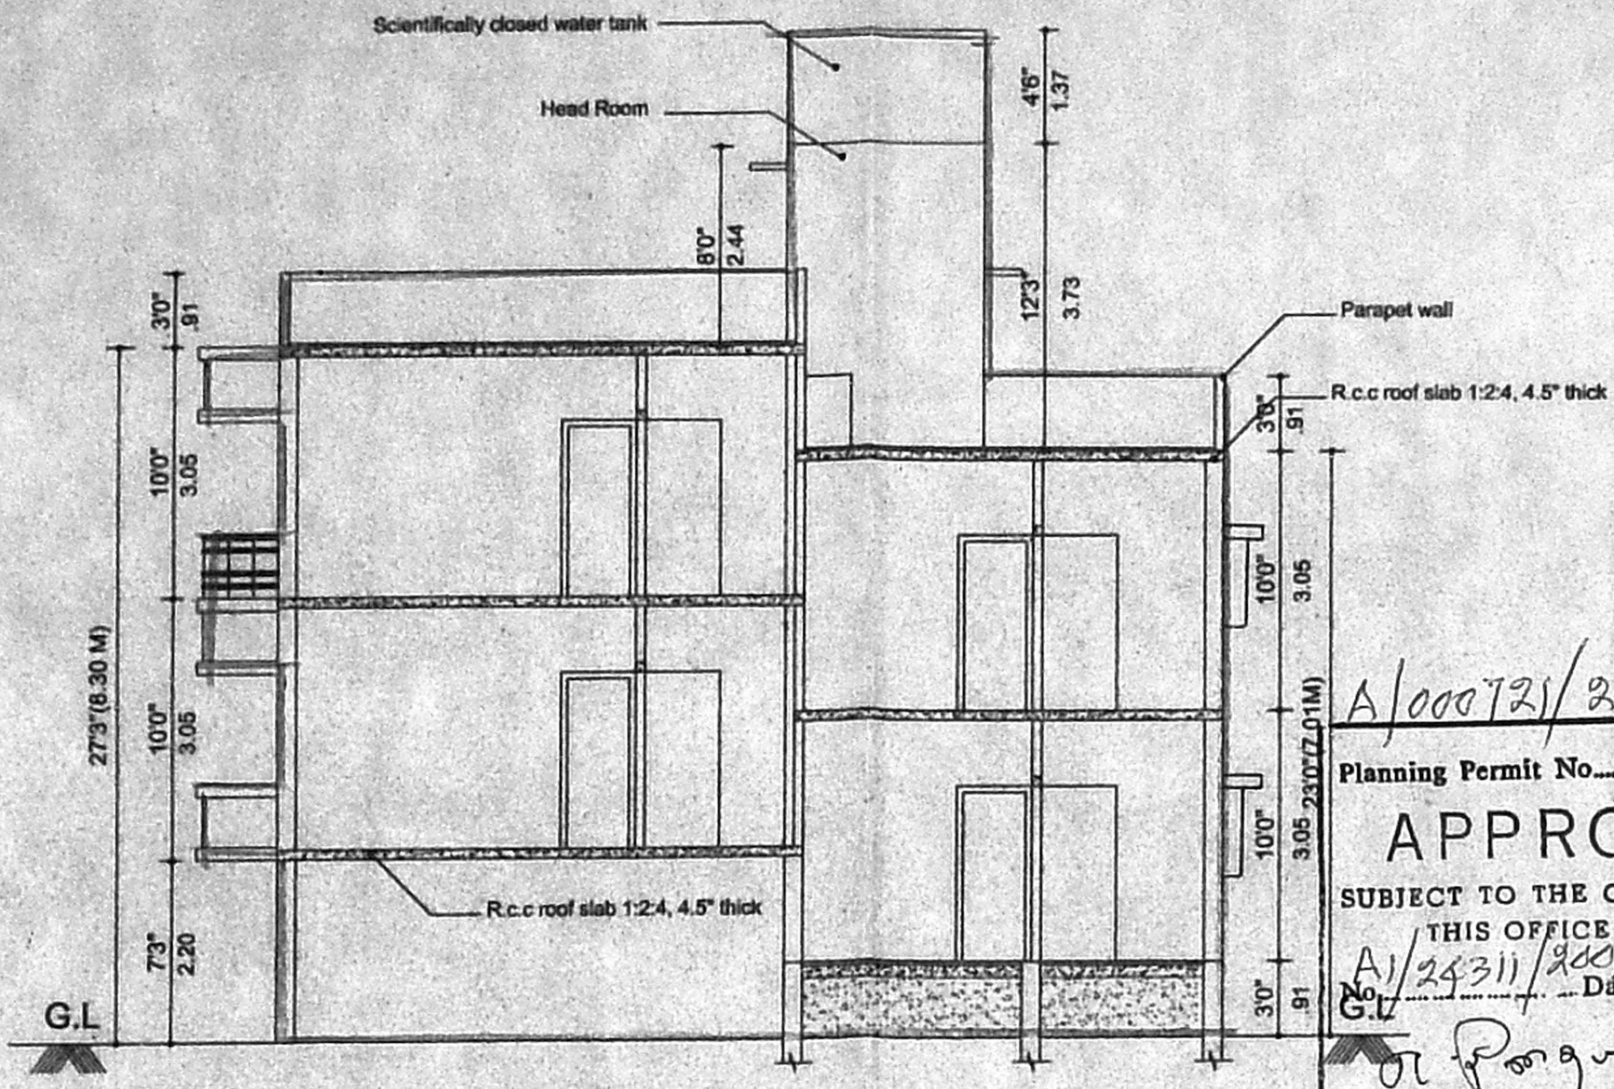


SECTION "XY"

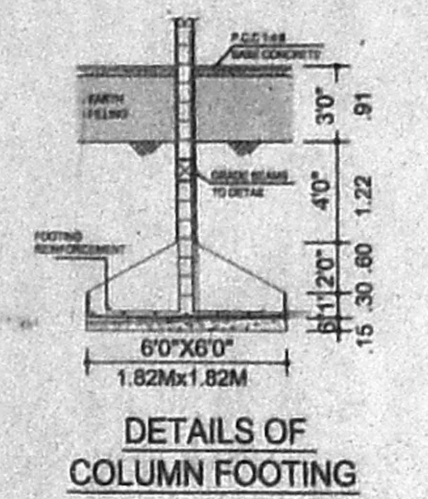

DETAILS OF COLUMN FOOTING

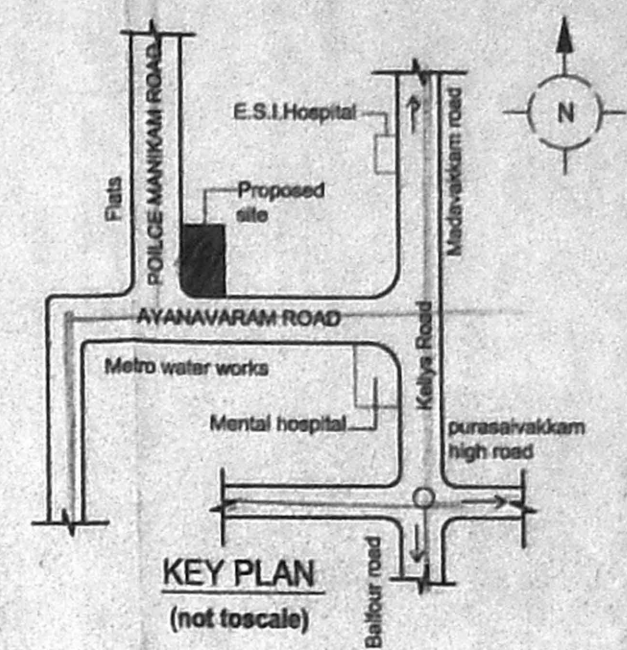


KEY PLAN (not to scale)

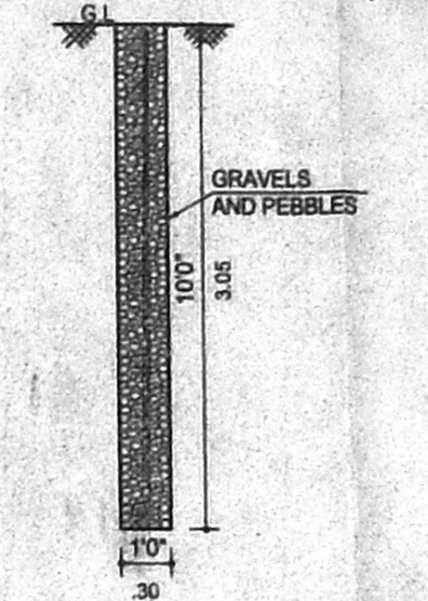


PERCOLATION PIT

A/000721/207/200
 Planning Permit No. **APPROVED**
 SUBJECT TO THE CONDITIONS IN THIS OFFICE LETTER.
 A/24311/200 Date: 27.8.200
 FOR MEMBER SECRETARY
 CHENNAI METROPOLITAN
 DEVELOPMENT AUTHORITY
 CHENNAI - 600 008.

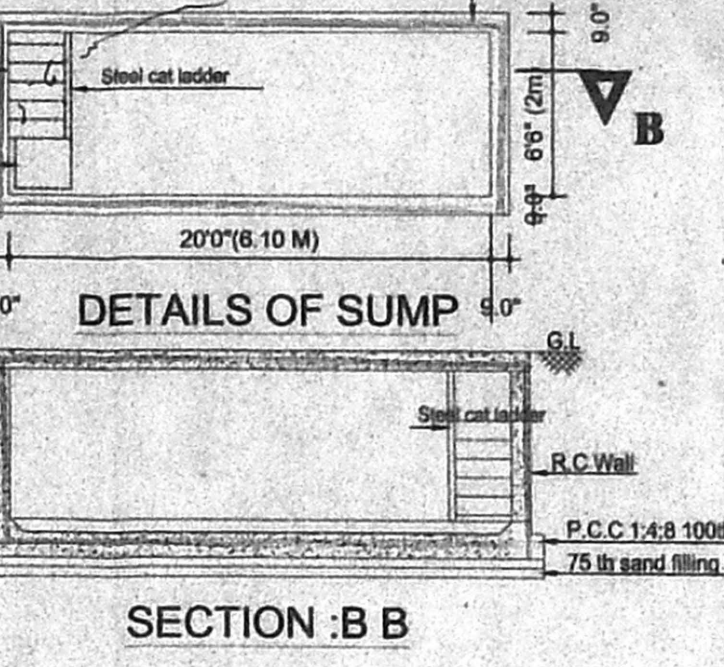


DETAILS OF SUMP


SECTION : B B

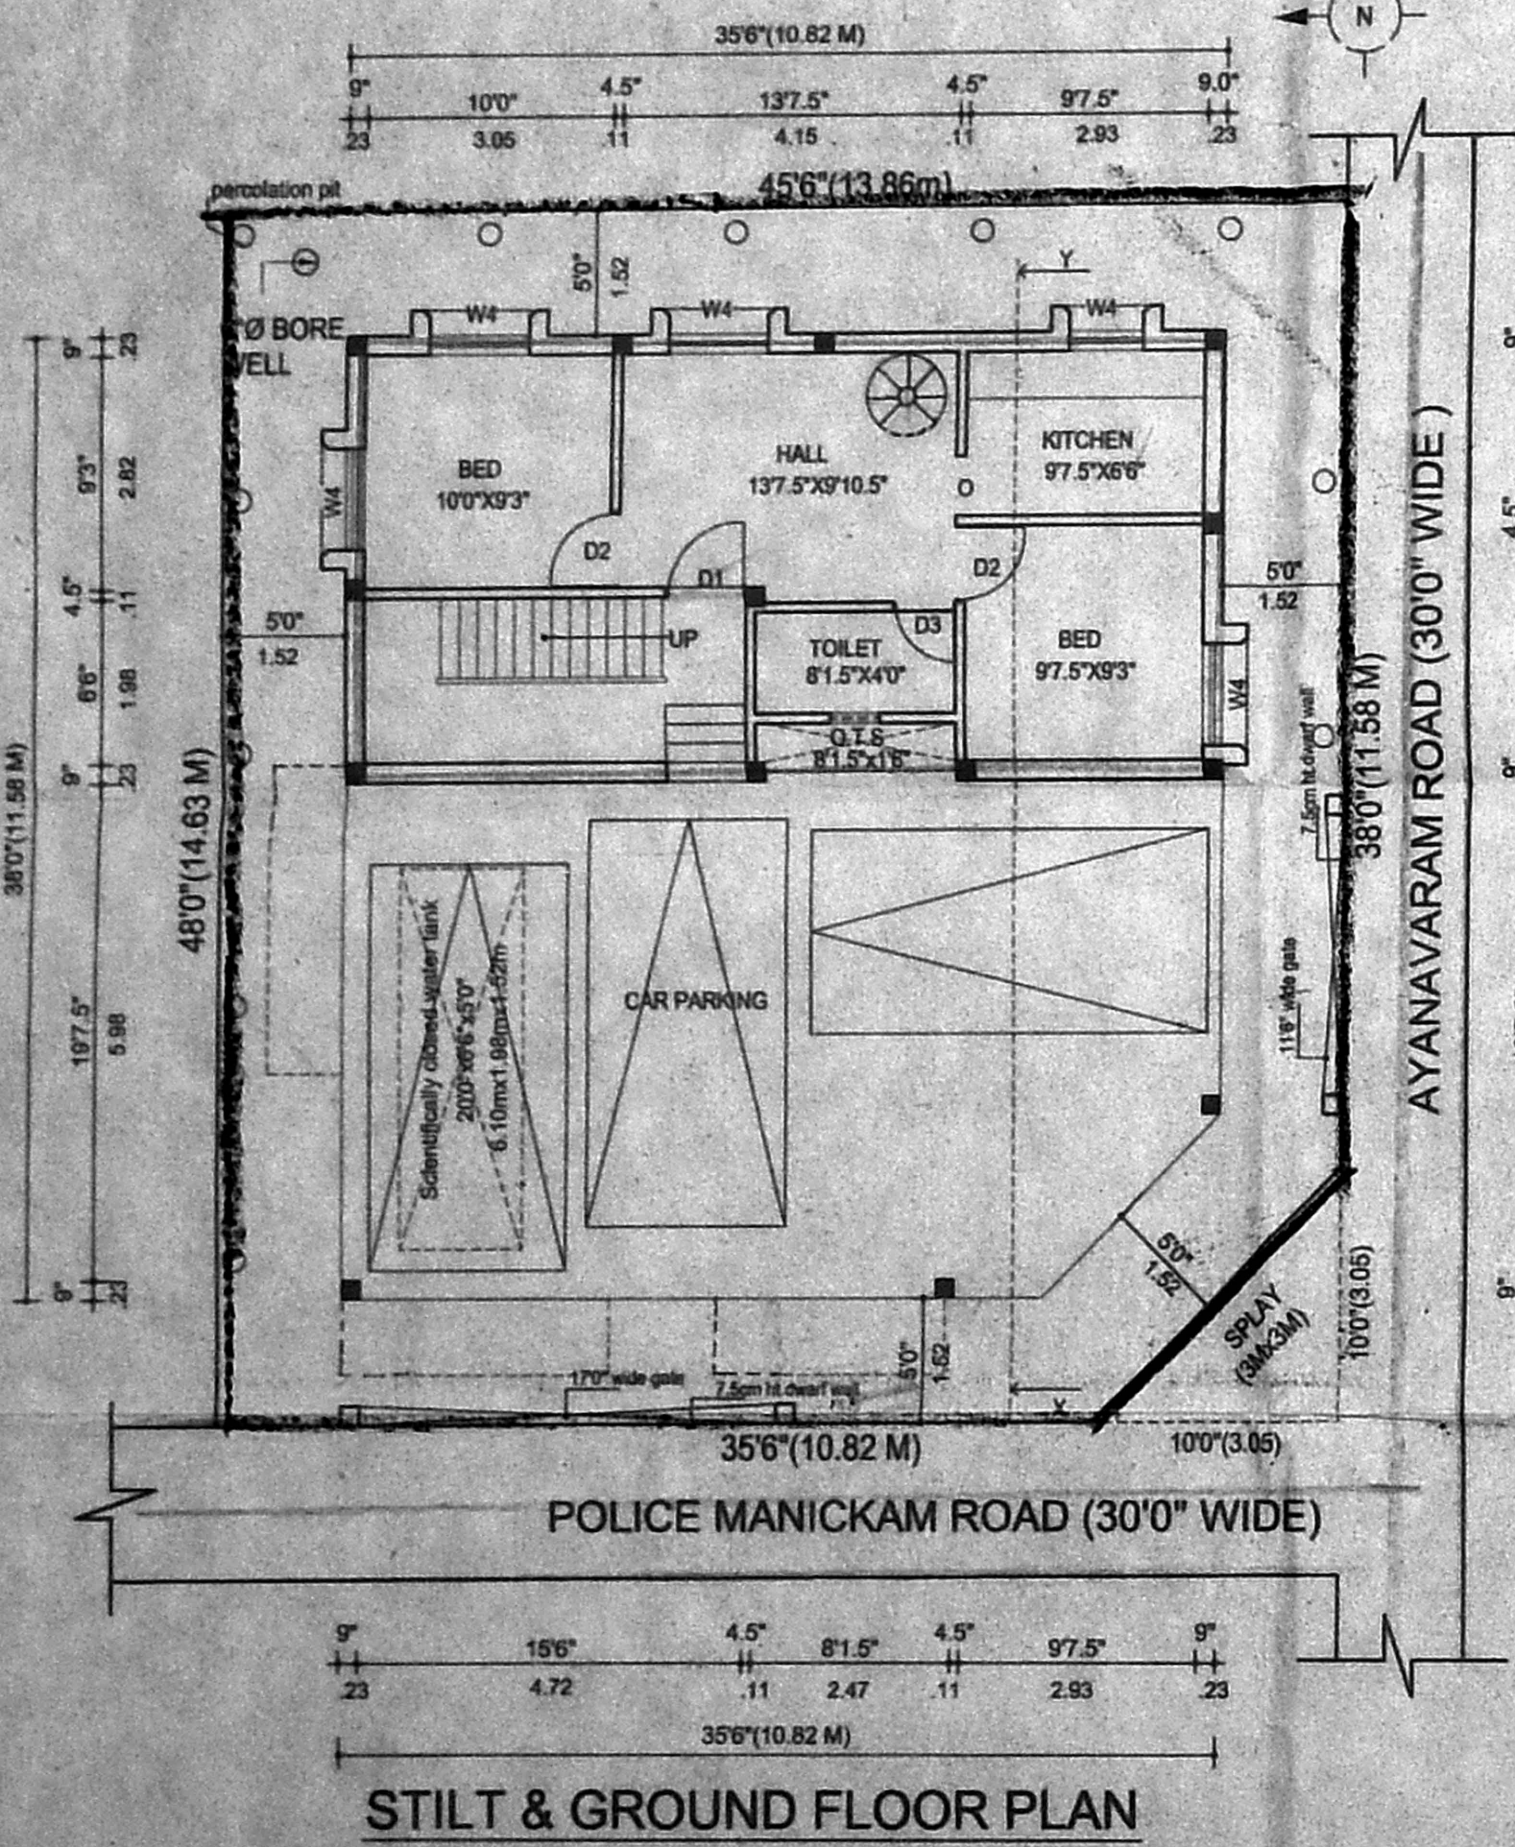


STILT & GROUND FLOOR PLAN

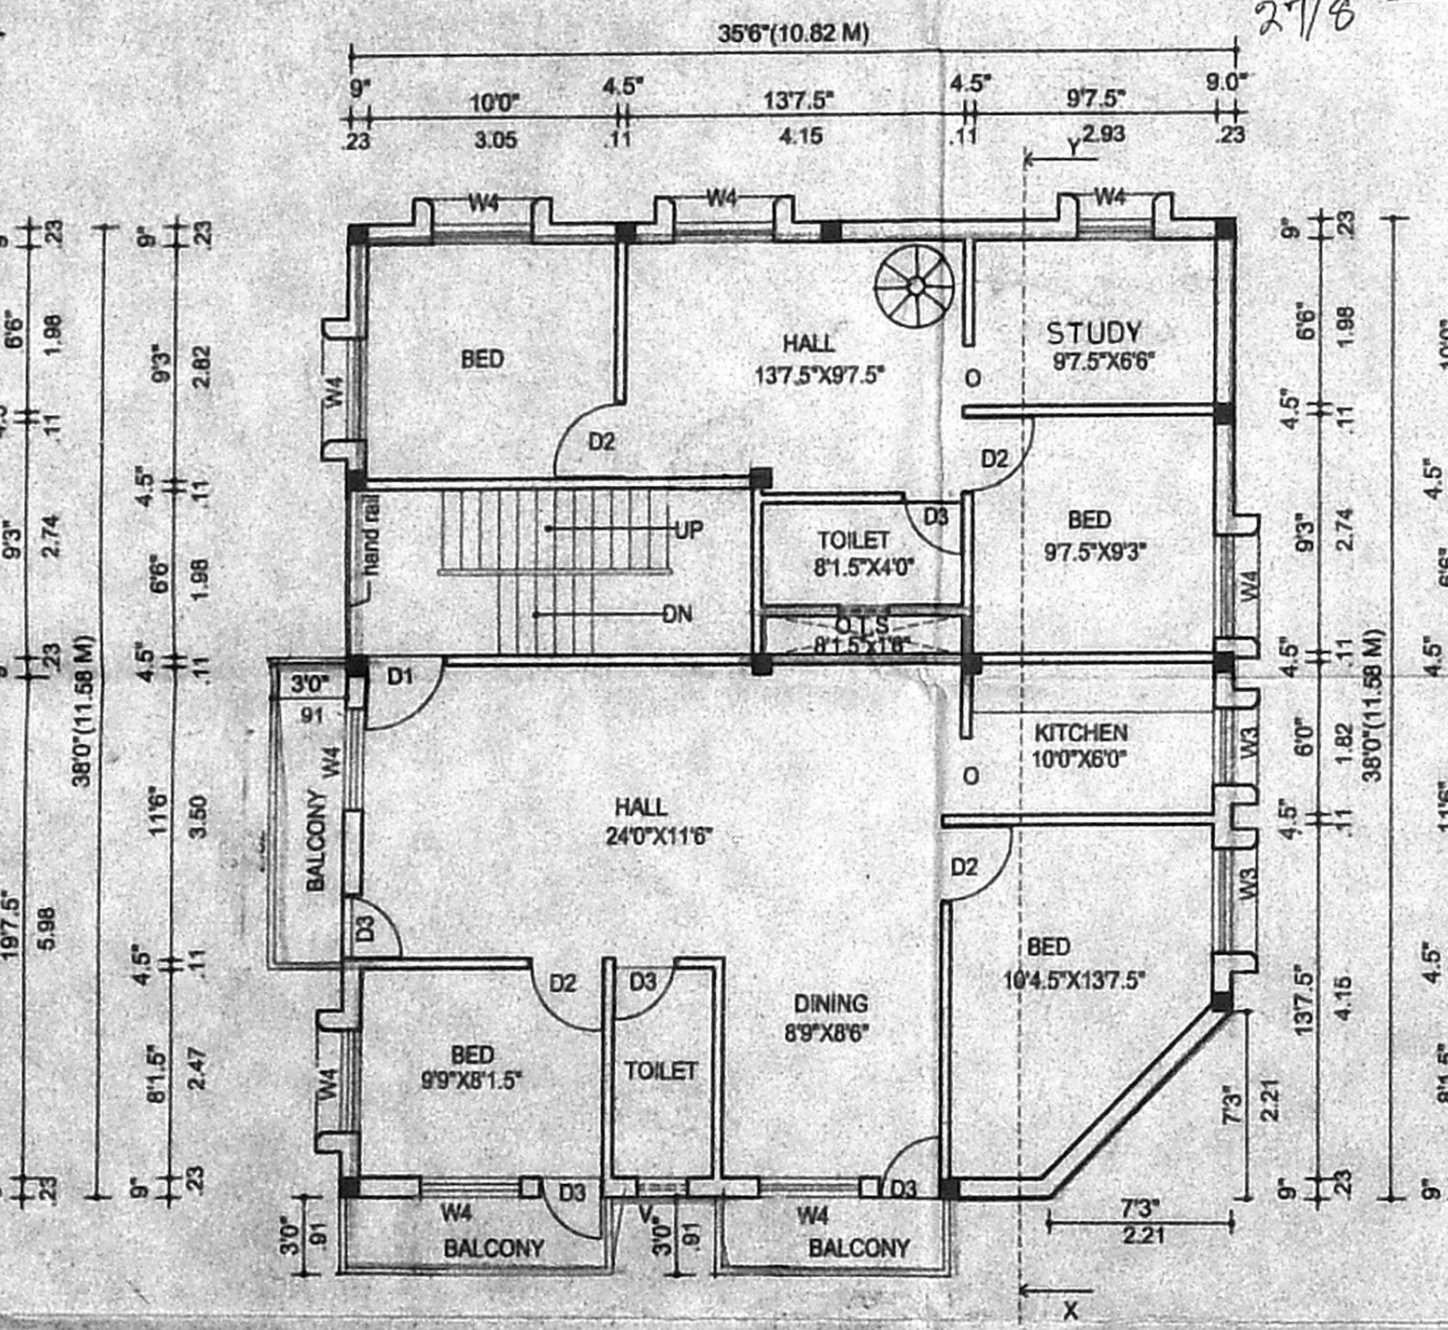

FIRST FLOOR PLAN

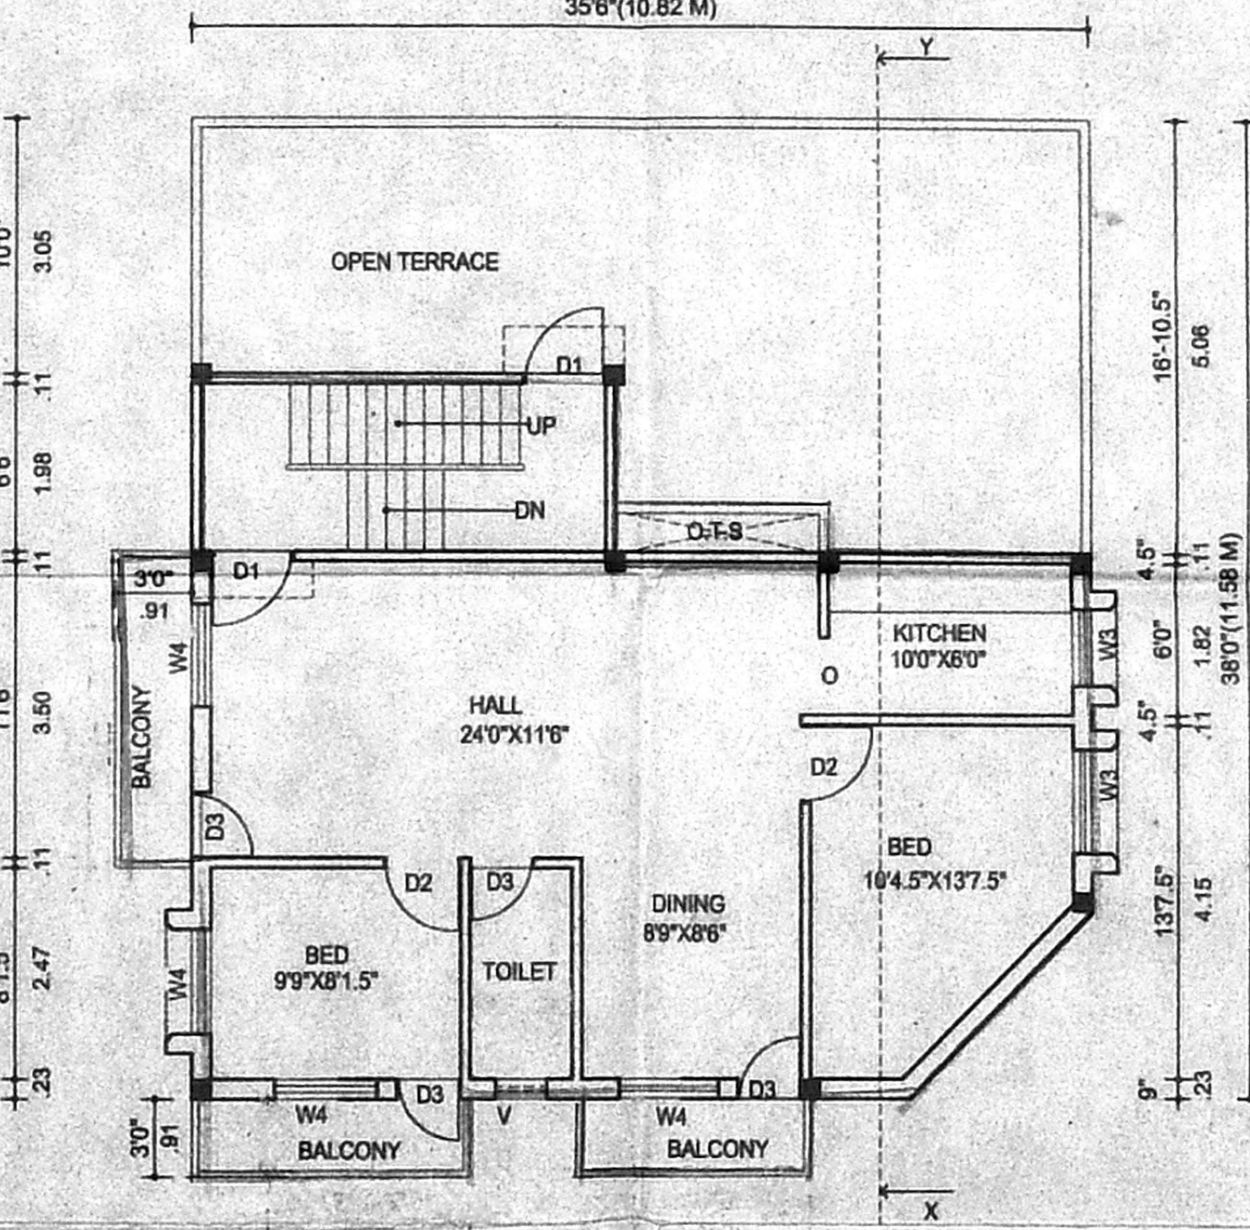

SECOND FLOOR PLAN (PART)

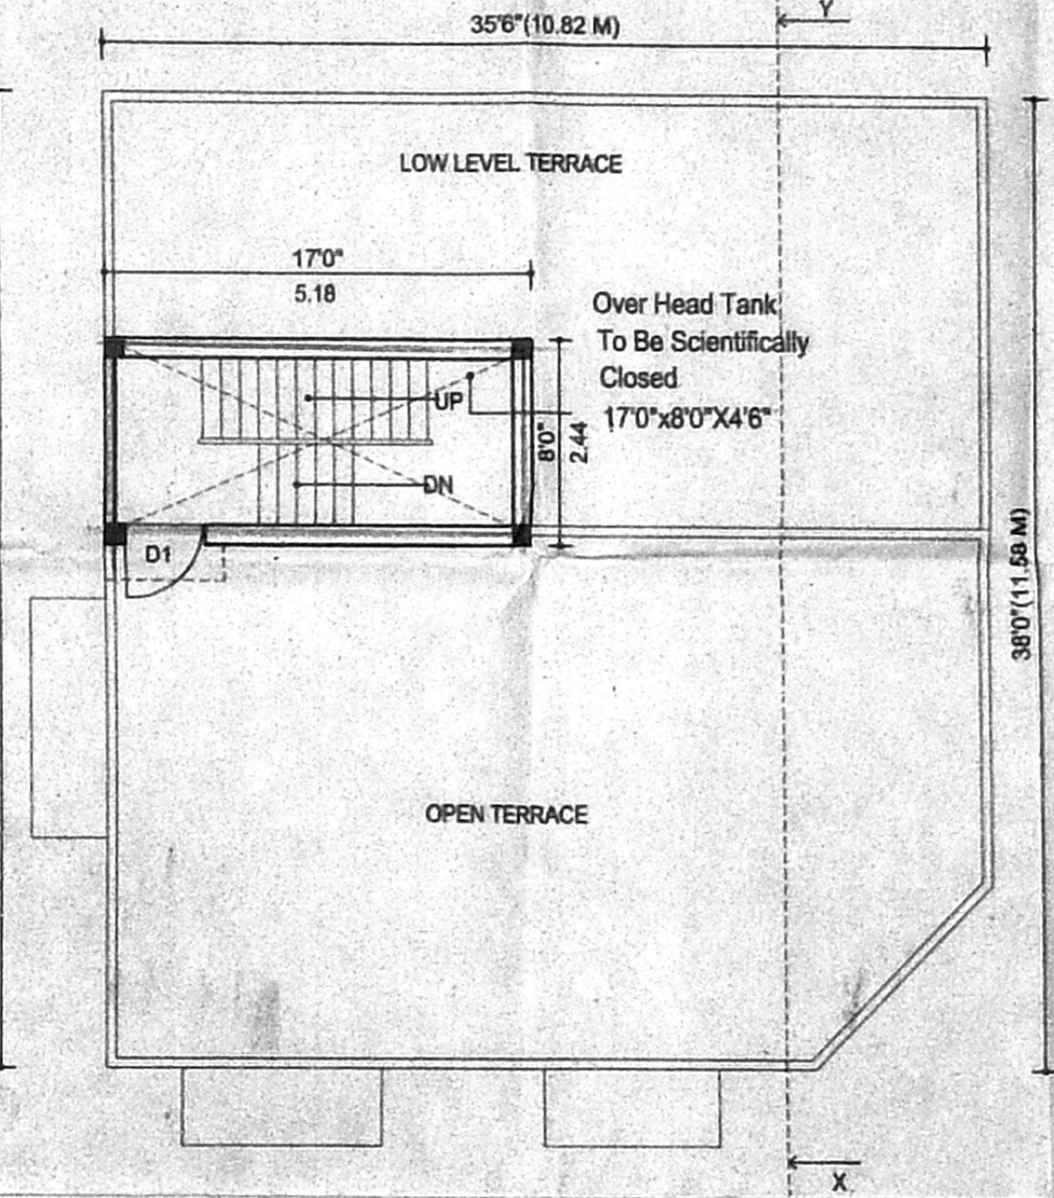

TERRACE FLOOR PLAN

SCHEDULE OF JOINERY

D1- DOOR	3'3"x7'0"	0.99x2.10
D2-DOOR	3'0"x7'0"	0.91x2.10
D3-DOOR	2'6"x7'0"	0.76x2.10
W4- WINDOW	4'0"x4'0"	1.22x1.22
W3 -WINDOW	3'0"x4'0"	0.91x1.22
V- VENTILATOR	2'6"x2'0"	0.76x0.61
O- OPEN	2'6"x7'0"	0.76x2.10

AREA STATEMENT

	SQ.FT	SQ.M
TOTAL PLOT AREA	2204.00	204.83
GROUND FLOOR	56	
FIRST FLOOR	130	
SECOND FLOOR	86	
TOTAL	272	

COVERAGE

63%
F.S.I 1.31

COLOUR INDEX

PROPOSED	REFERENCE
ROAD	Draw file : c:\raj ku_jaya.corr
BOUNDARY	Draw no : 125 cor.dra/sys.1
	scale : 1"=8'0"(or)1:100
	Date : 7.6.2001
	Drawn by : G.karthik/hari.con.ltd

PROJECT TITLE

**PROPOSED RESIDENTIAL BUILDING
 AT DOOR NO:7 B, AT AYANAVARAM
 ROAD , TS.NO:29/4, BLOCK NO:30,
 S.B.I.OFFICER'S COLONY
 AYANAVARAM VILLAGE,
 PURSAWALKAM, CHENNAI.**

A. R. Karthik

OWNER
 K. SELVAM, P.E. AMIE, C.Eng (I) A.I.V.,
 Consulting Civil Engineer, Chartered Engineer,
 Approved Valuer & Licensed Surveyor,
 Class-I, Reg. No: 71/2001-2002
 Corporation of Chennai,
 No. 15 East Club Road,
 Shenoy Nagar, Chennai-600 030,
 Ph: 6447615
LICENSED SURVEYOR