




ELEVATION

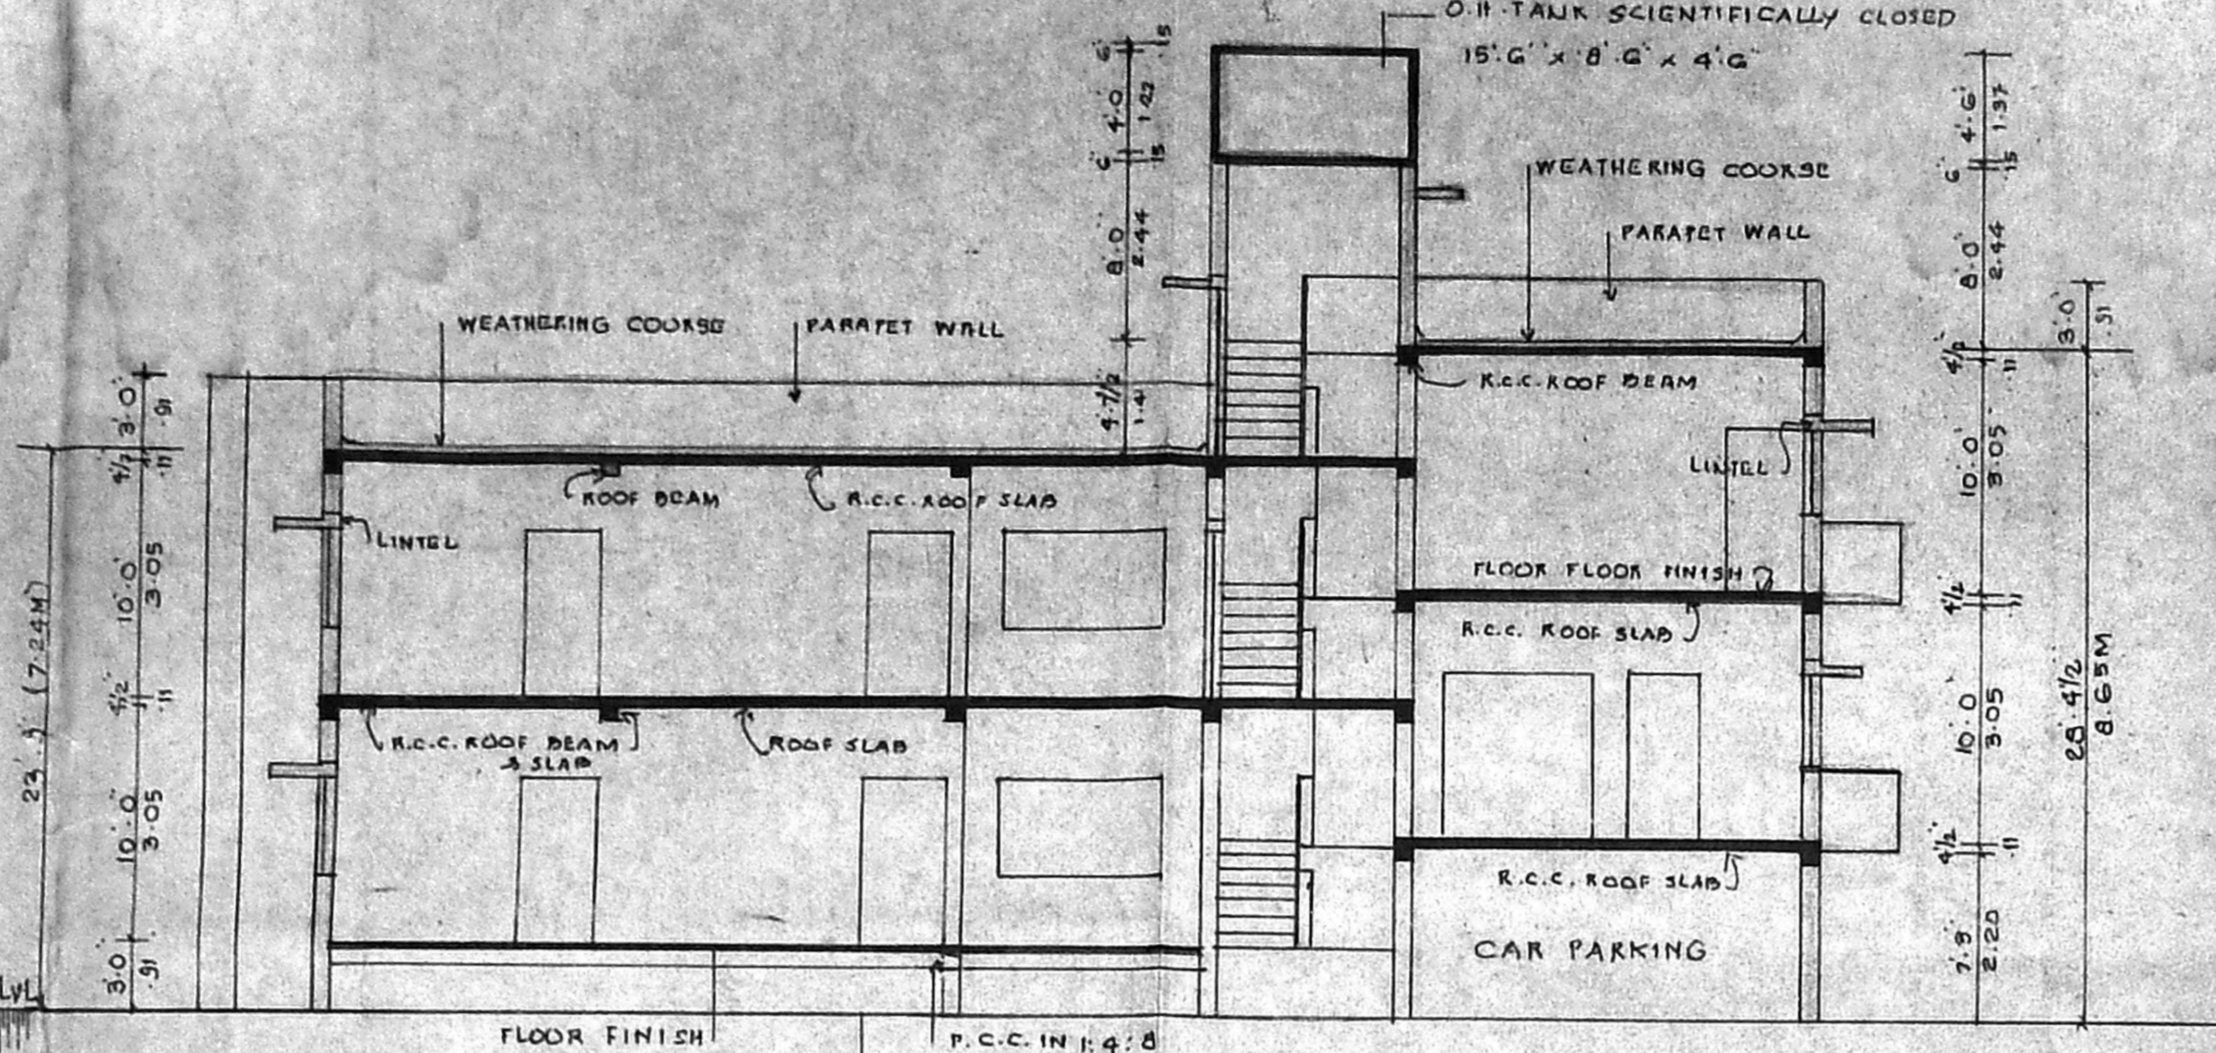


SECTION ON 'XY'

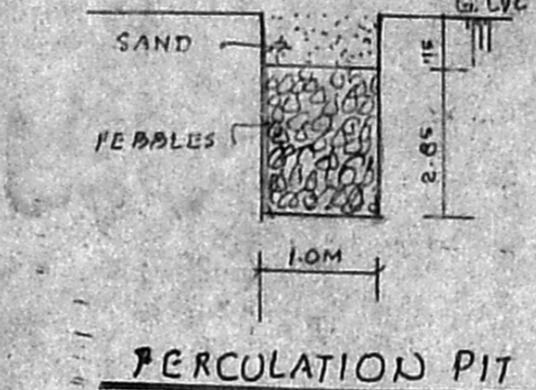


PERCOLATION PIT

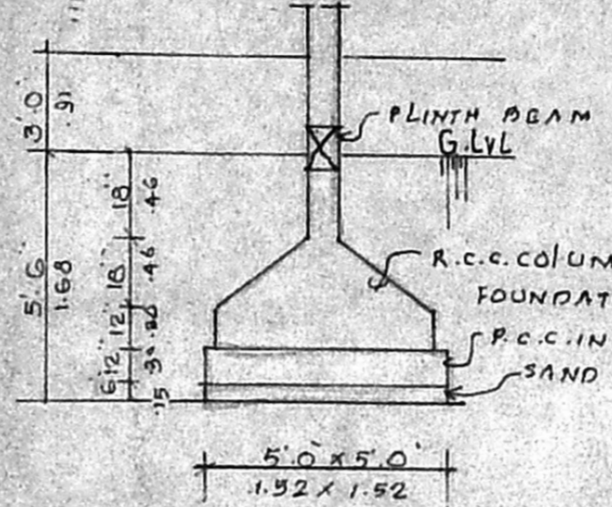


FOUNDATION DETAILS

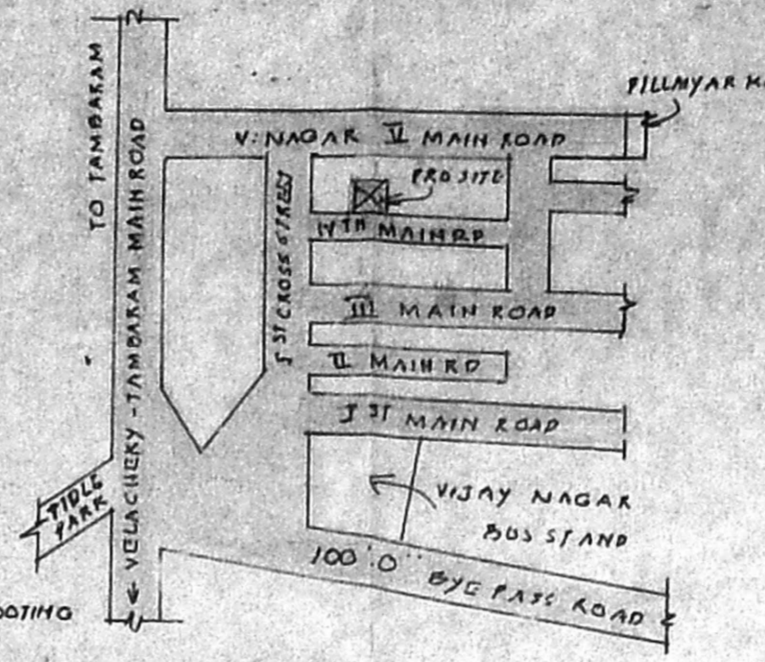


KEY PLAN

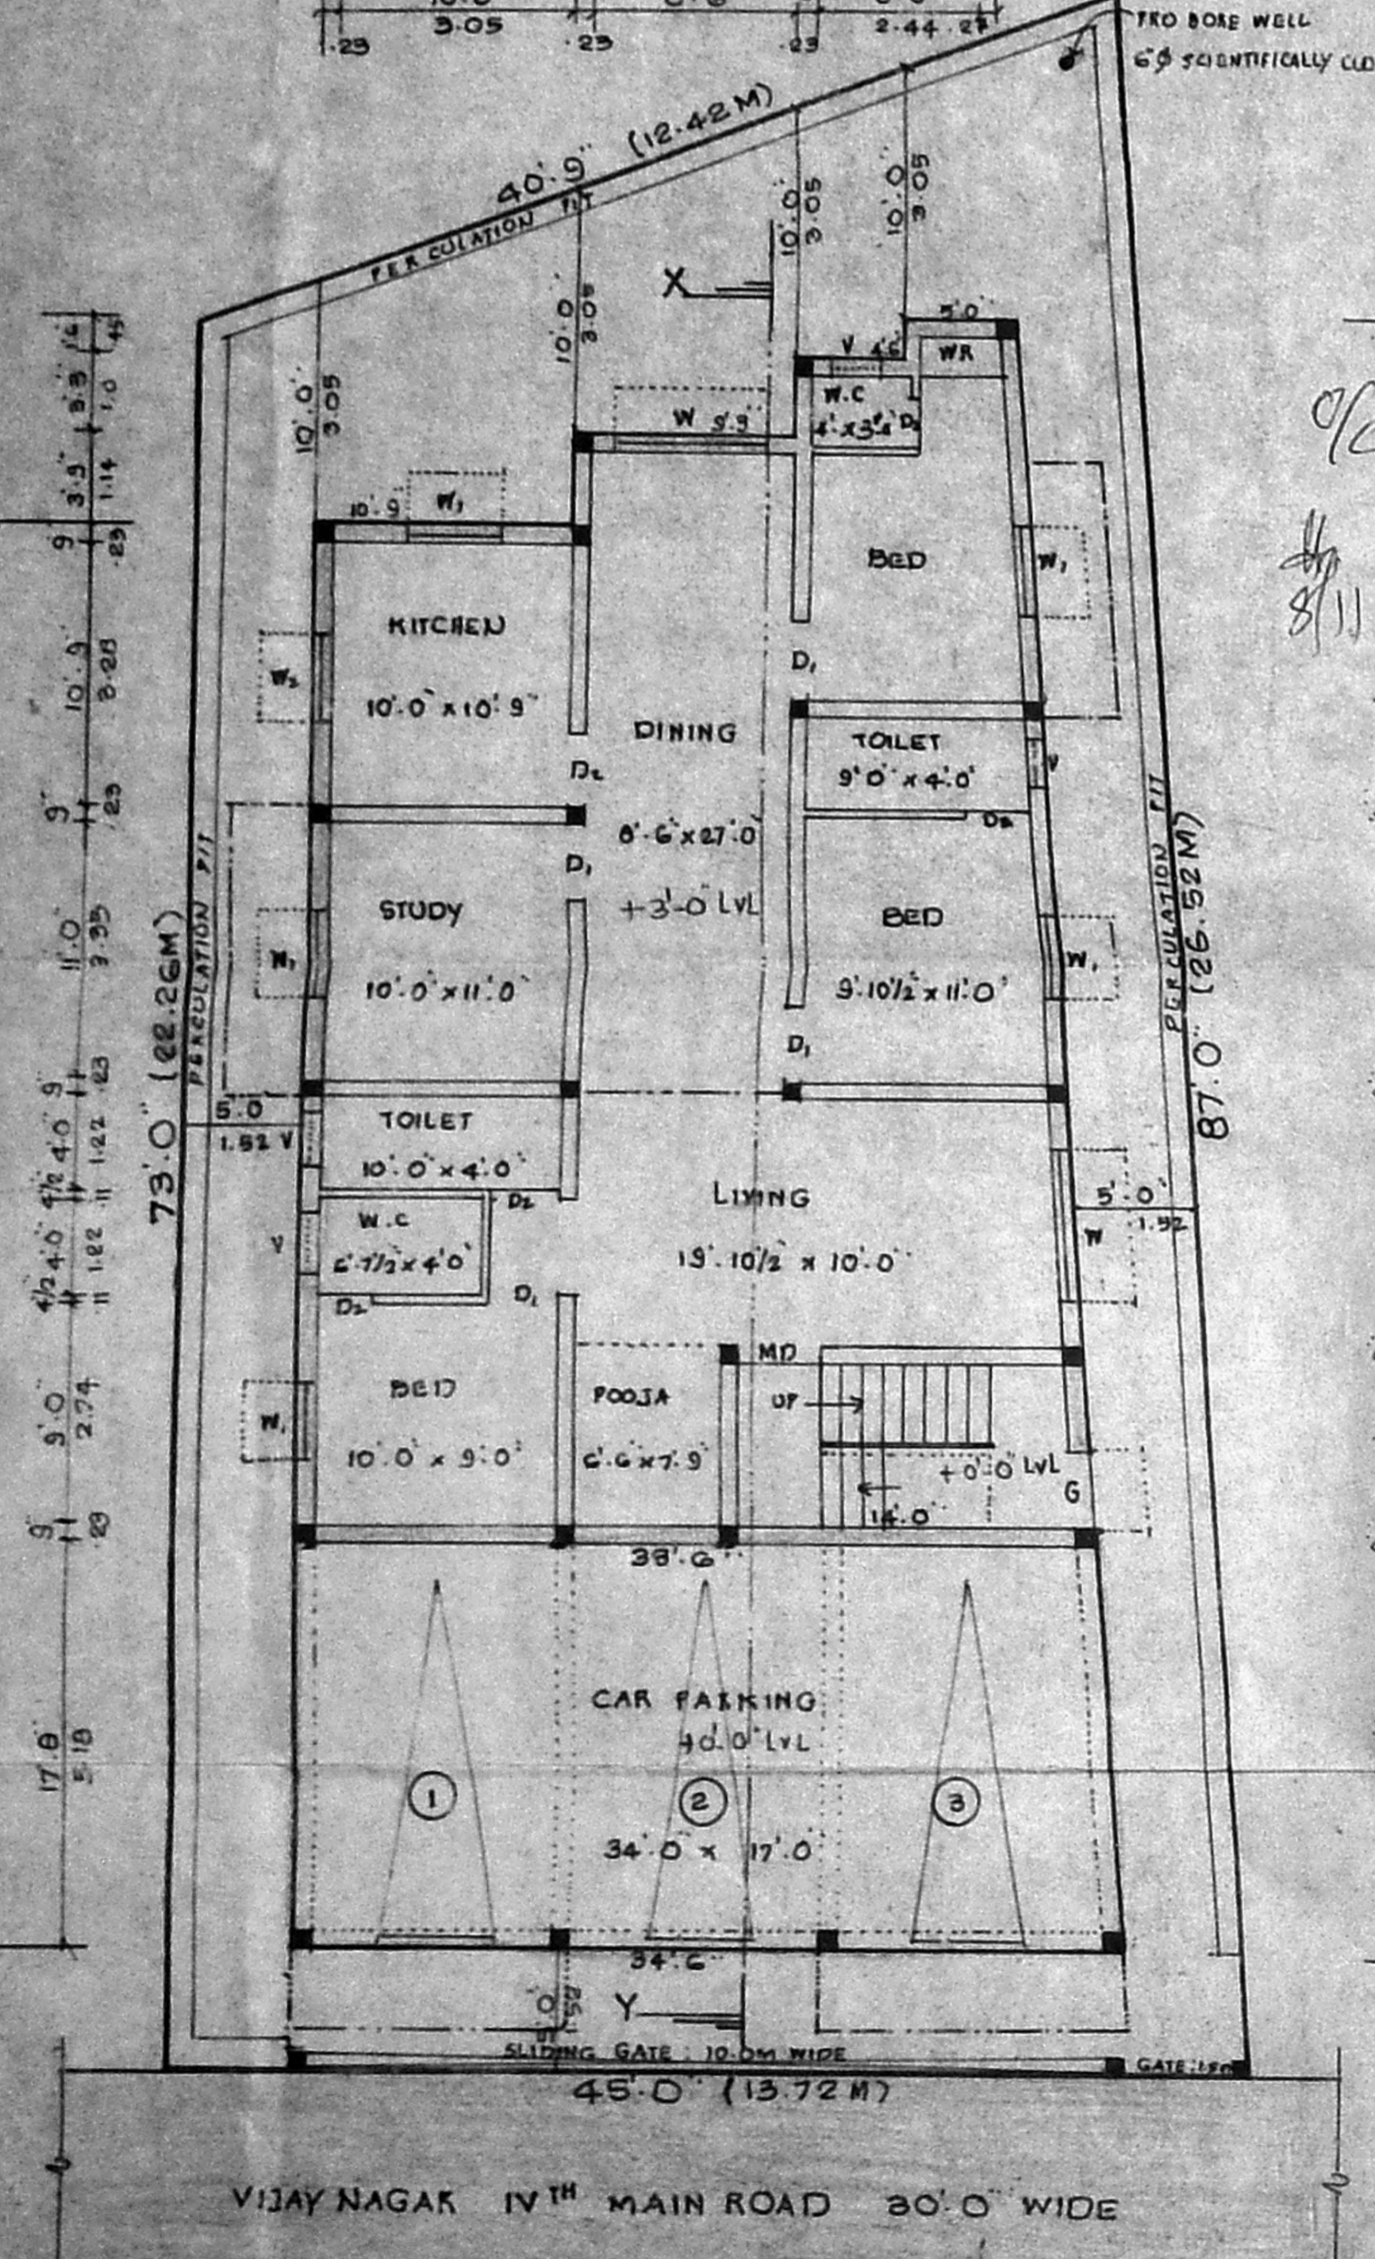


STILT COM GROUND FLOOR PLAN

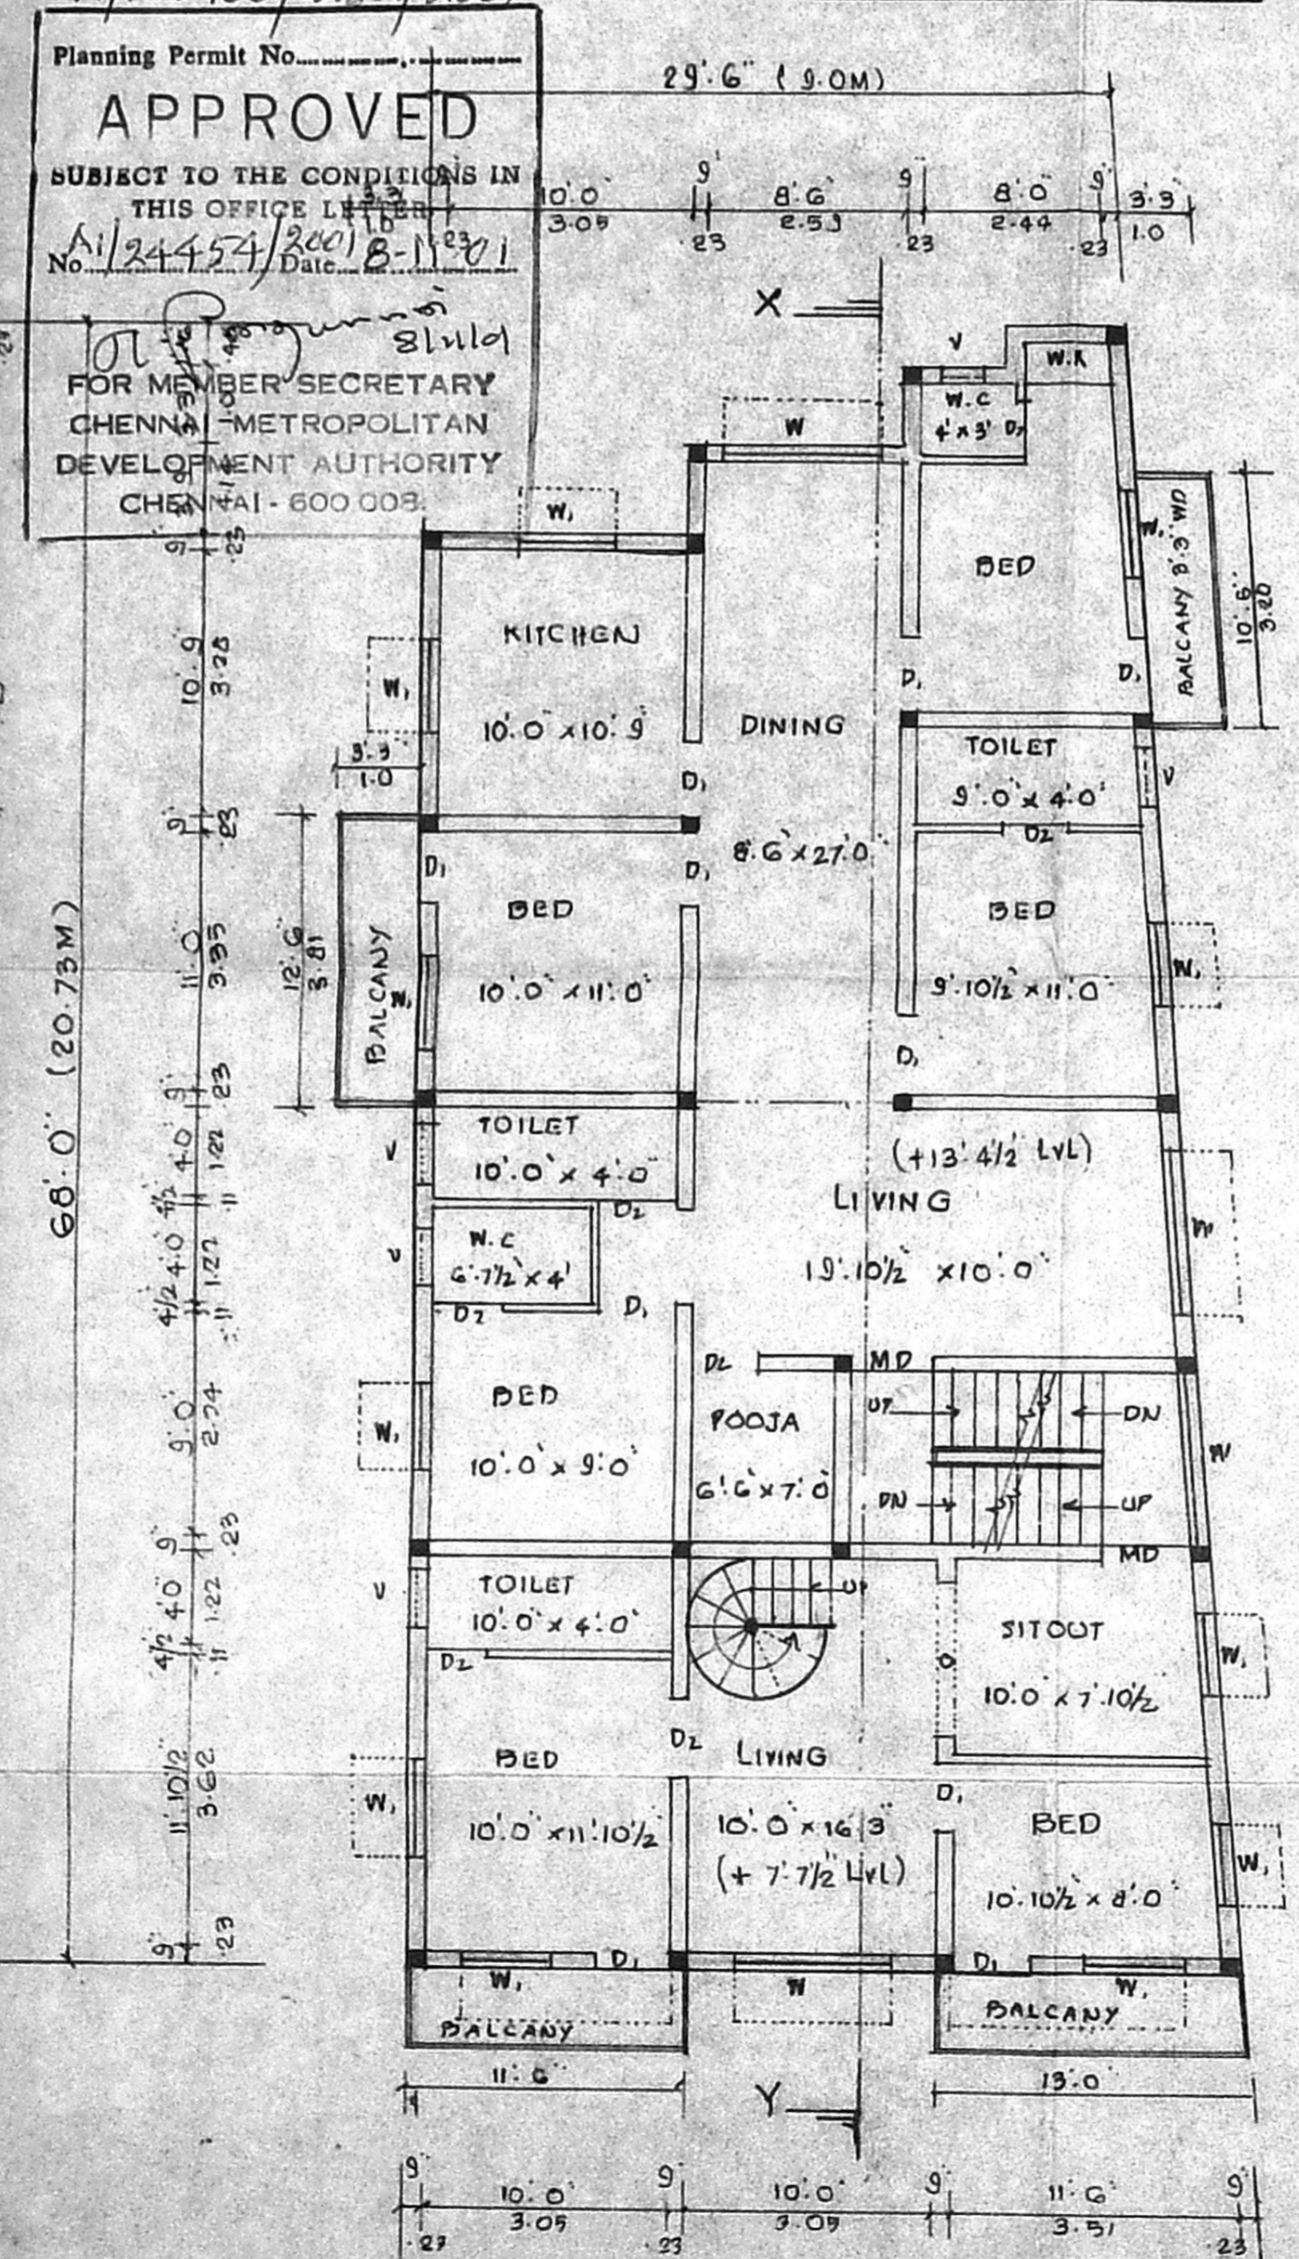

FIRST FLOOR PLAN

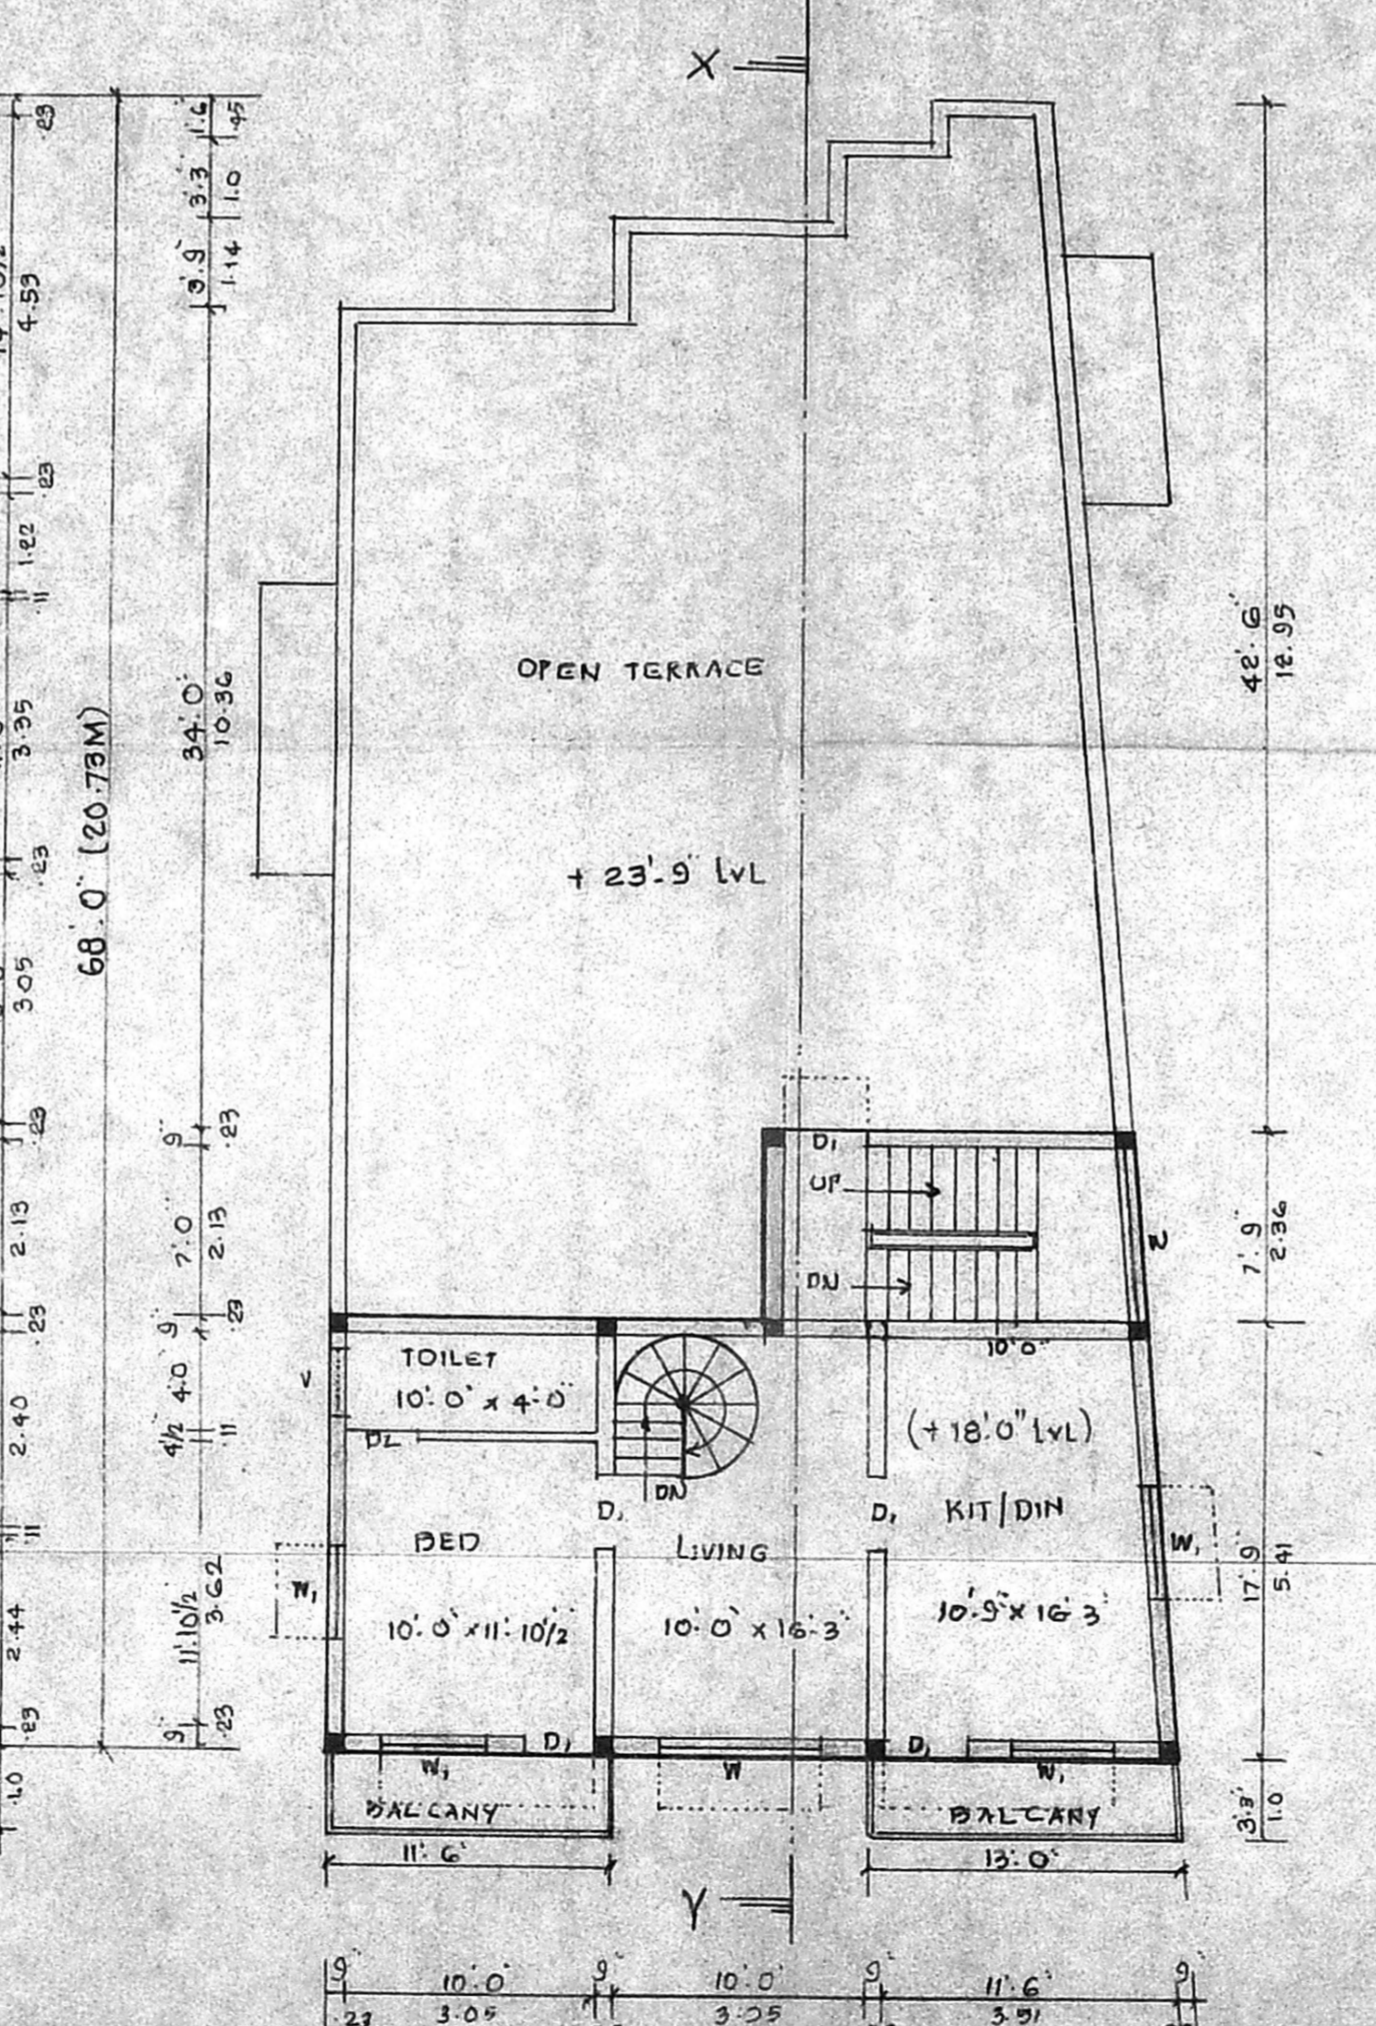

SECOND FLOOR PLAN (OVER STILT)

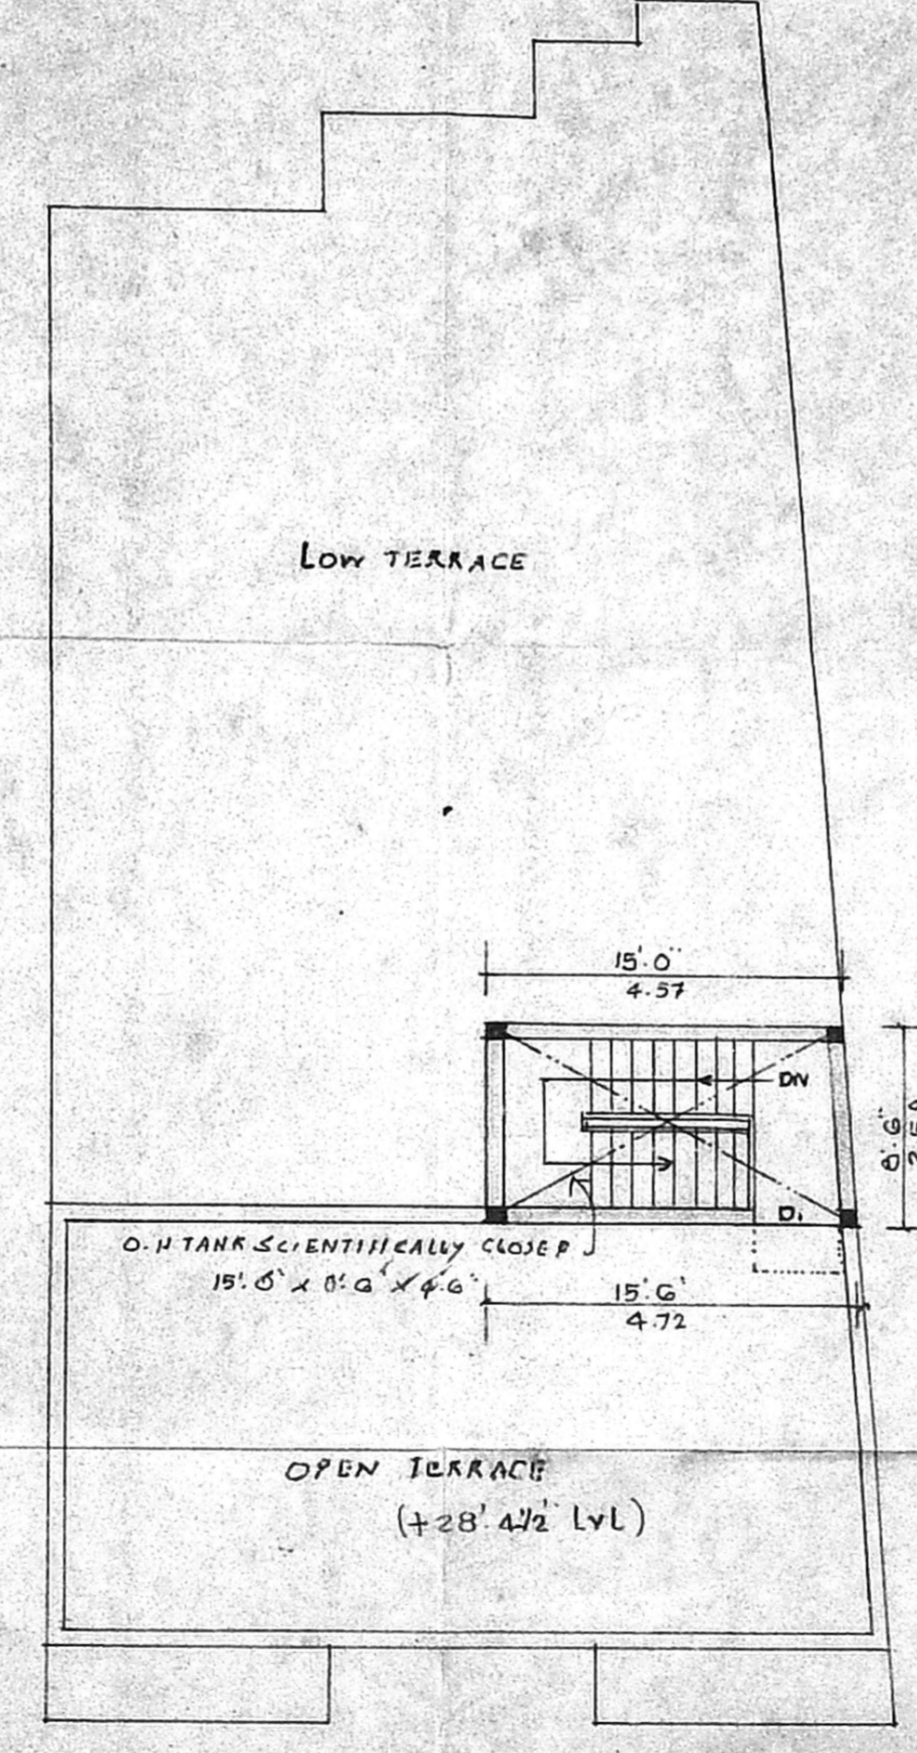

TERRACE FLOOR PLAN

Planning Permit No. A/000706/252/2001
APPROVED
 SUBJECT TO THE CONDITIONS IN THIS OFFICE LETTER
 No. A/244521/2001/18/11/2011
 FOR MEMBER SECRETARY
 CHENNAI METROPOLITAN
 DEVELOPMENT AUTHORITY
 CHENNAI - 600 009.

PLAN SHOWING THE PROPOSED
 RESIDENTIAL BUILDING,
 AT DOOR NO: 1, OFFICE COPY
 VIJAY NAGAR-4TH MAIN ROAD,
 VELACHERY, CHENNAI.
 IN S.NO: 345/8 (AS PER PATTI) OF VELACHERY VILLAGE,
 DIVISION NO: 153

ZONE : 10 SCALE : 1" = 8'-0"

JOINERY DETAILS

Symbol	Description	Dimensions
MD	MAIN DOOR	3'-6" x 7'-0"
DD	PANEL DOOR	3'-0" x 7'-0"
DD	- DO -	2'-6" x 7'-0"
W	PANEL WINDOW	7'-0" x 4'-0"
W	- DO -	5'-0" x 4'-0"
V	VENTILATOR	3'-0" x 2'-0"
G	GRILL GATE	4'-0" x 7'-0"

AREA DETAILS

Category	Sqft	Sqm
TOTAL PLOT EXTENT	3430.0	318.64
STILT / G. FLOOR	2033.91	188.95
F. FLOOR AREA	2188.30	203.29
S. FLOOR (OVER STILT)	801.33	74.44
HEAD ROOM AREA	129.63	12.04
TOTAL AREA	4445.54	413.00
PLOT COVERAGE	63.8%	
F. S. I	1.30	

COLOUR INDEX :

PROPOSED :

ROAD :

BOUNDARY :

OWNER :
 D. Vasantha
 D. Sundar
 N. Saroja

K. SELVAM, B.E. AMIE, C.Eng (I) A.I.E.,
 Consulting Civil Engineer Chartered Engineer
 Approved Value Licensed Surveyor
 Class-1, Reg No: 78/2001-2002
 Corporation of Chennai.
 NEW No. 9, Old No. 254,
 Mogappair East, Chennai-600 050.
 Phone: 6562050.

LICENSED SURVEYOR :