




ELEVATION

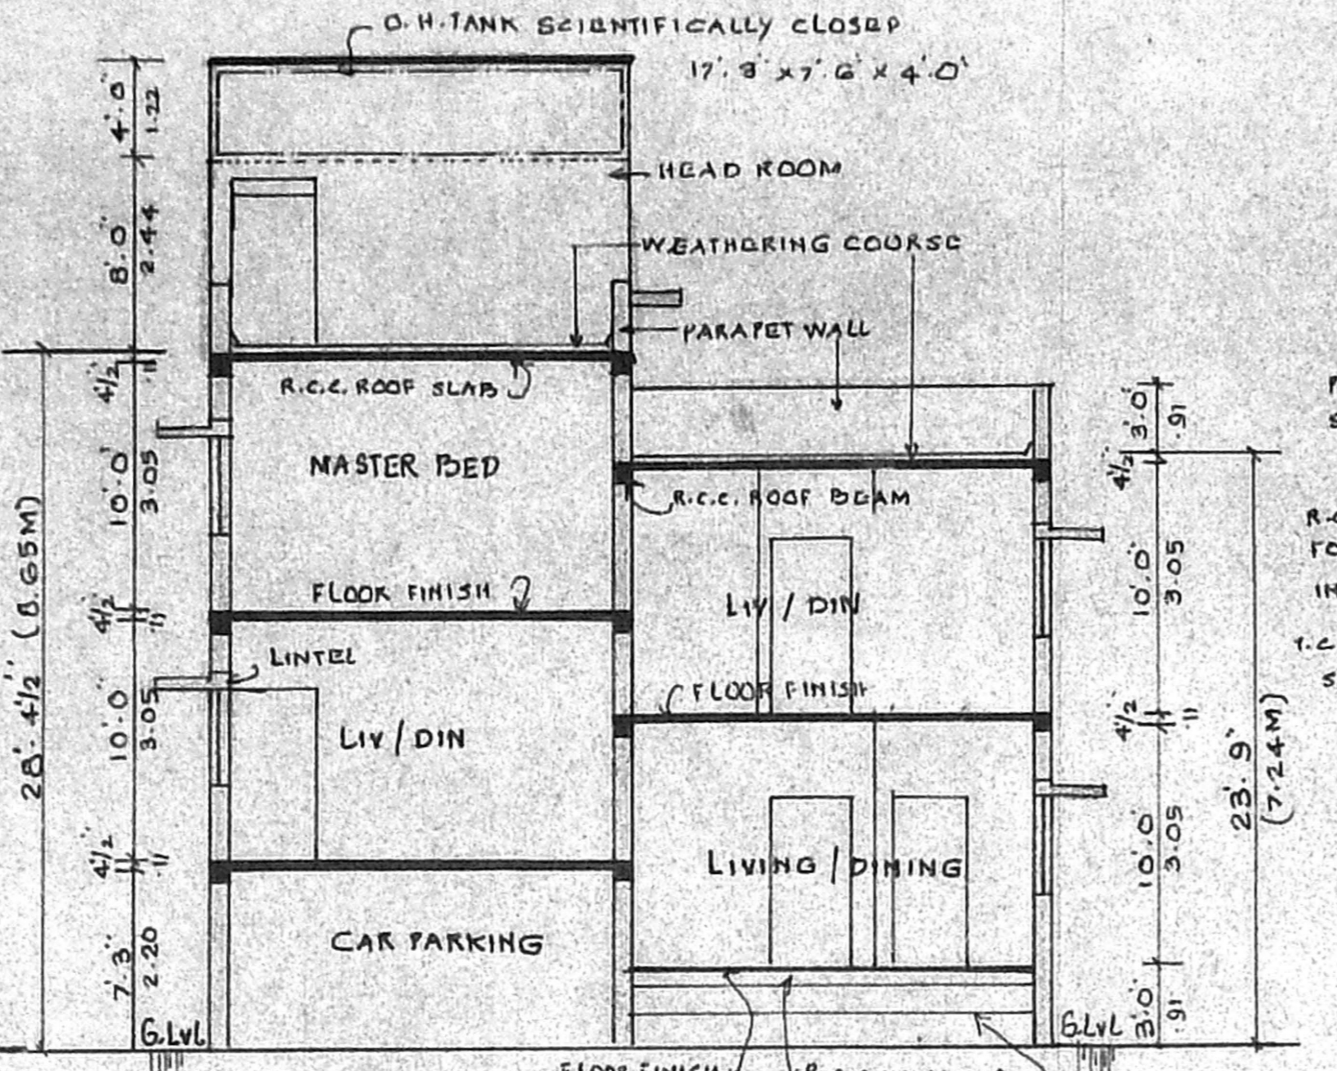


SECTION ON 'XY'

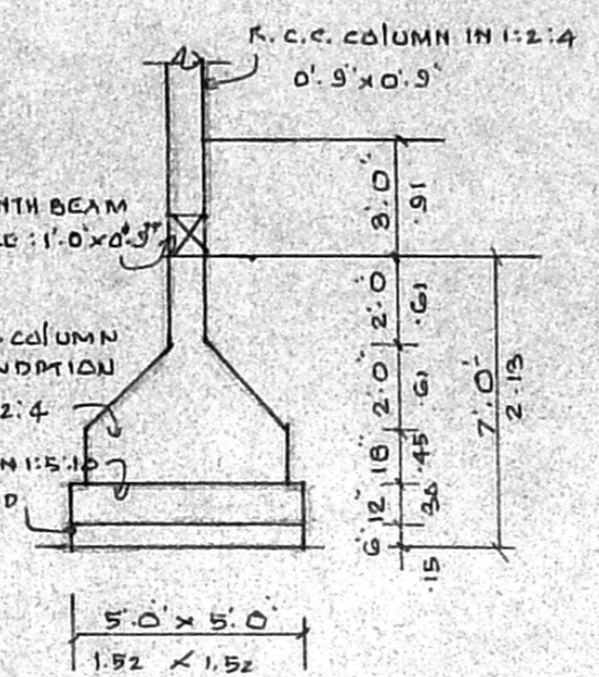

R.C.C. COLUMN FOUNDATION DETAILS
A/000726/212/2001

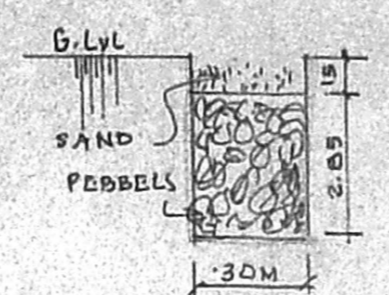


PERCOLATION PIT DETAILS

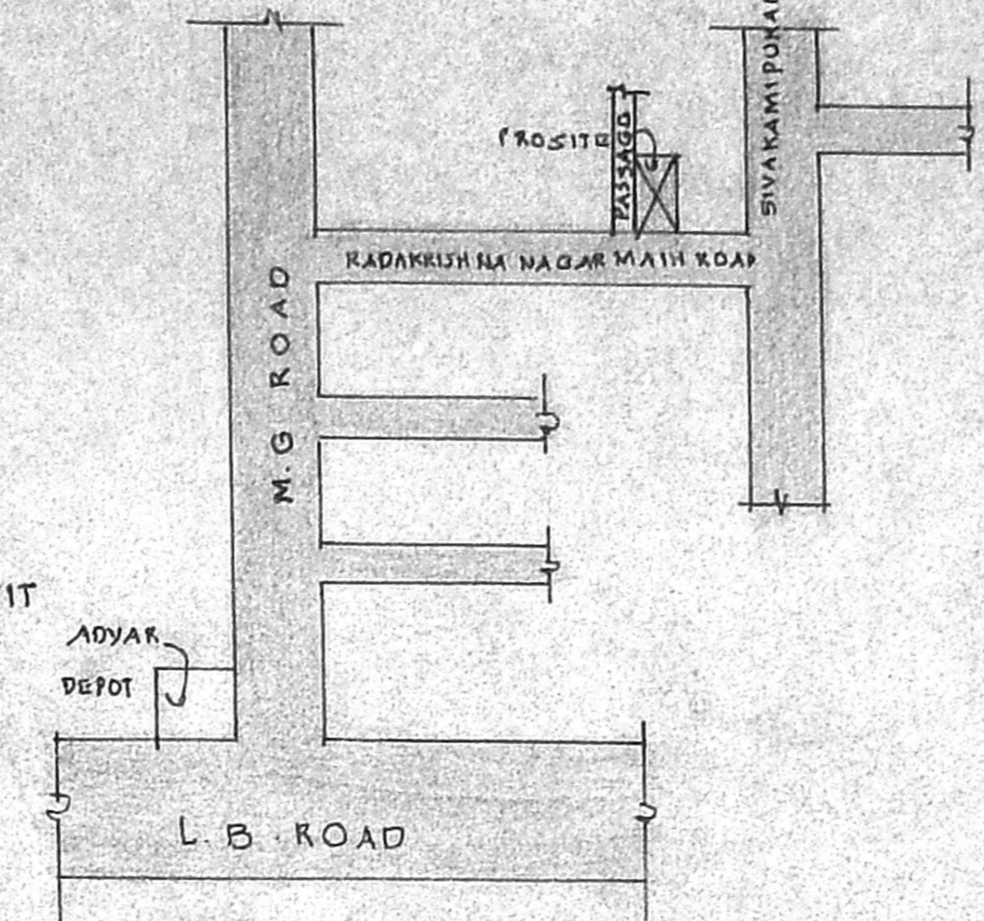


KEY PLAN NTS


Planning Permit No. **APPROVED**
SUBJECT TO THE CONDITIONS IN THIS OFFICE LETTER.
A/24543/2001 7-9-01
FOR MEMBER SECRETARY
CHENNAI METROPOLITAN
DEVELOPMENT AUTHORITY
CHENNAI - 600 005.

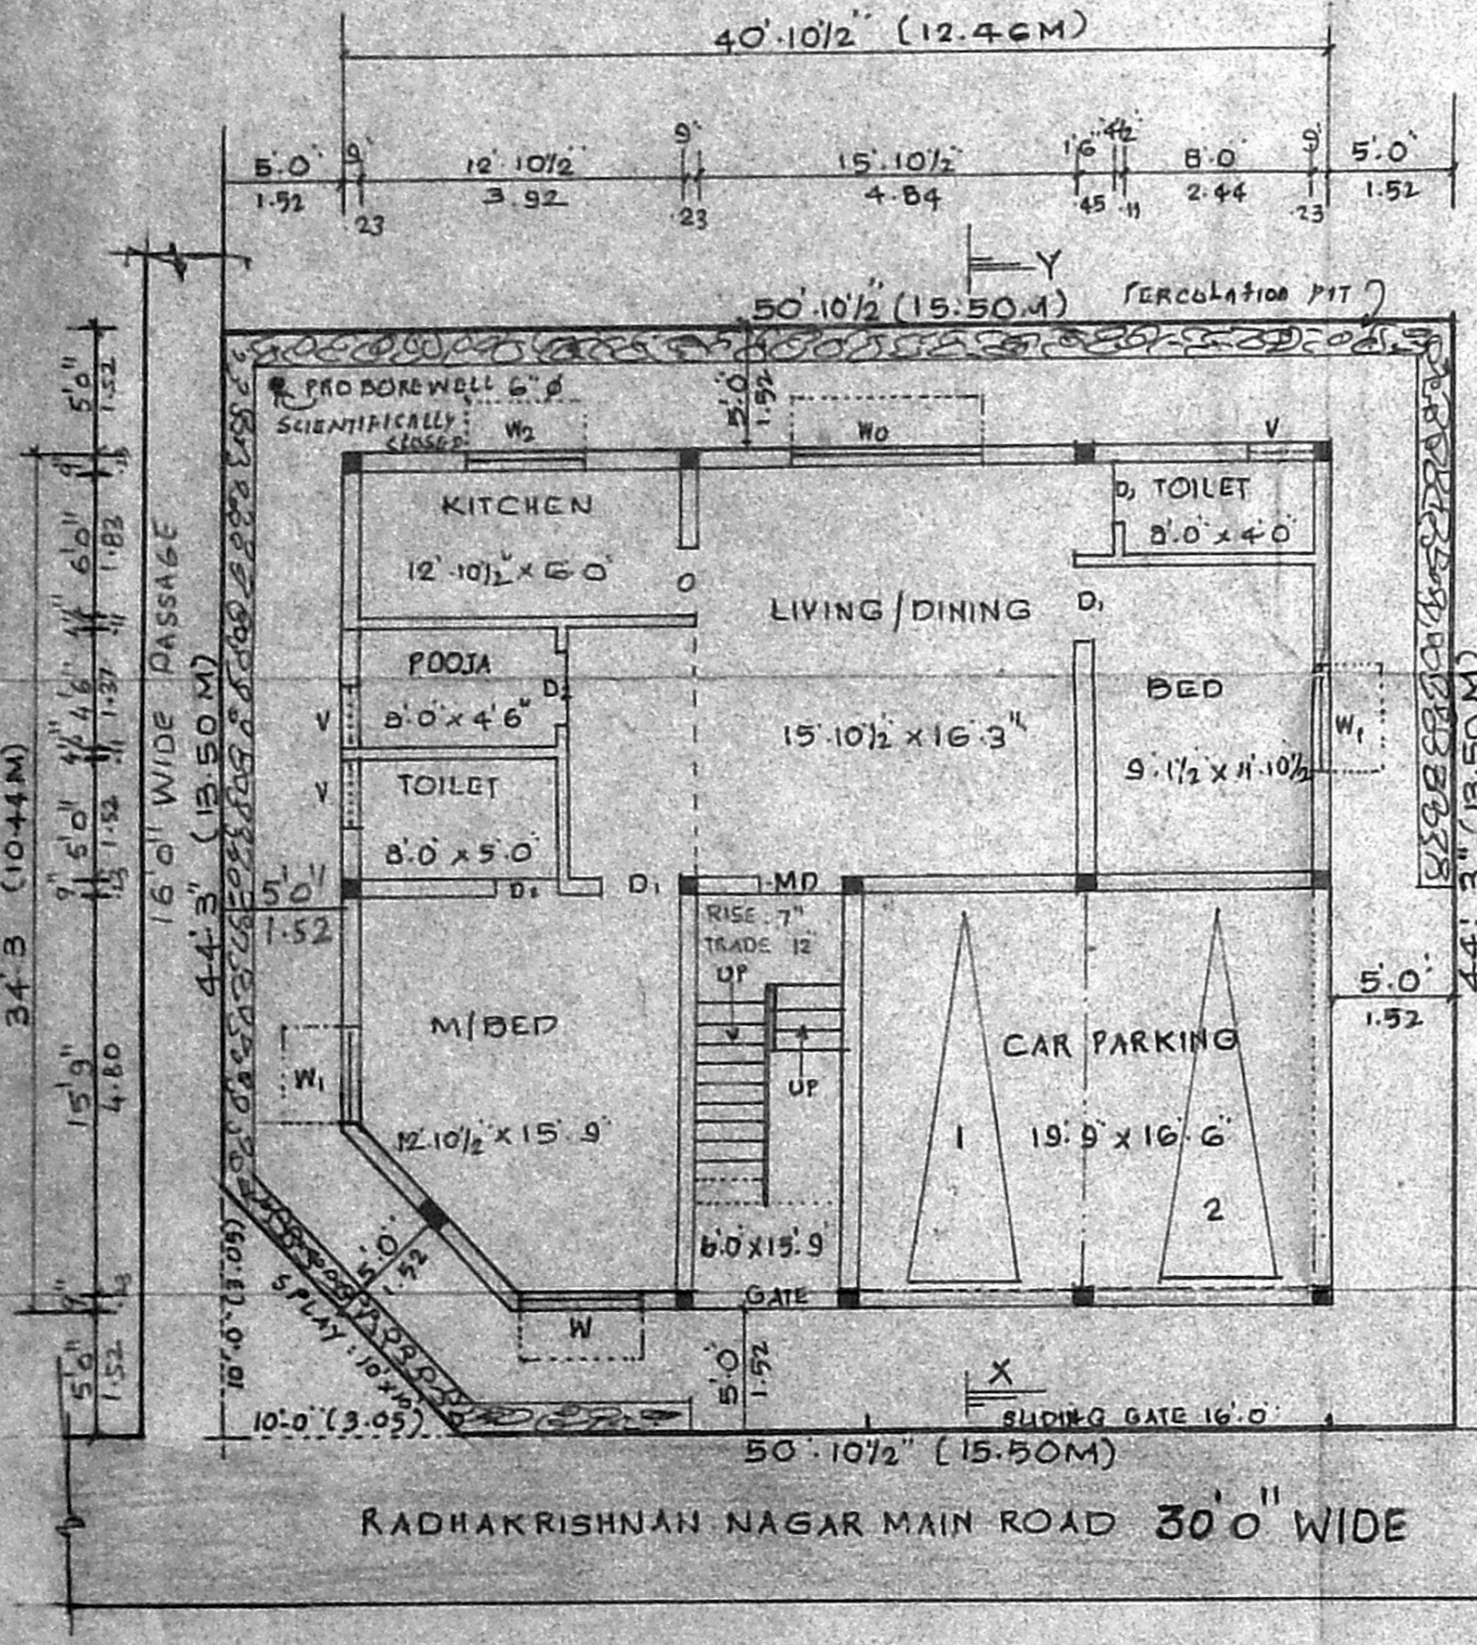


STILT CUM GROUND FLOOR PLAN AND SITE PLAN

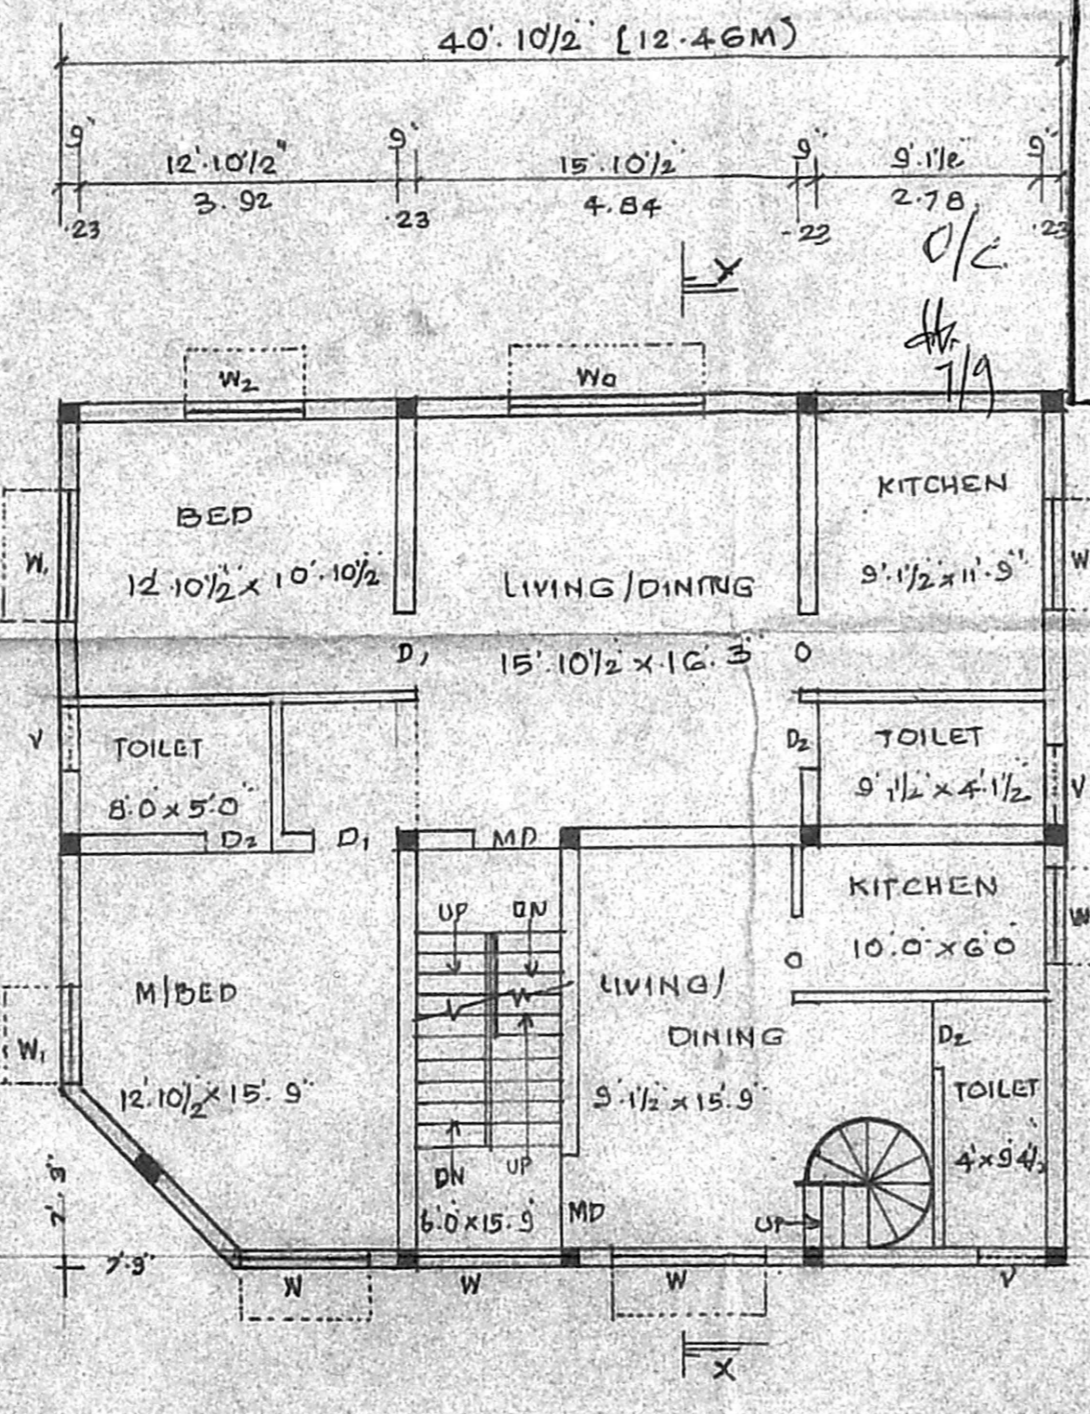

FIRST FLOOR PLAN

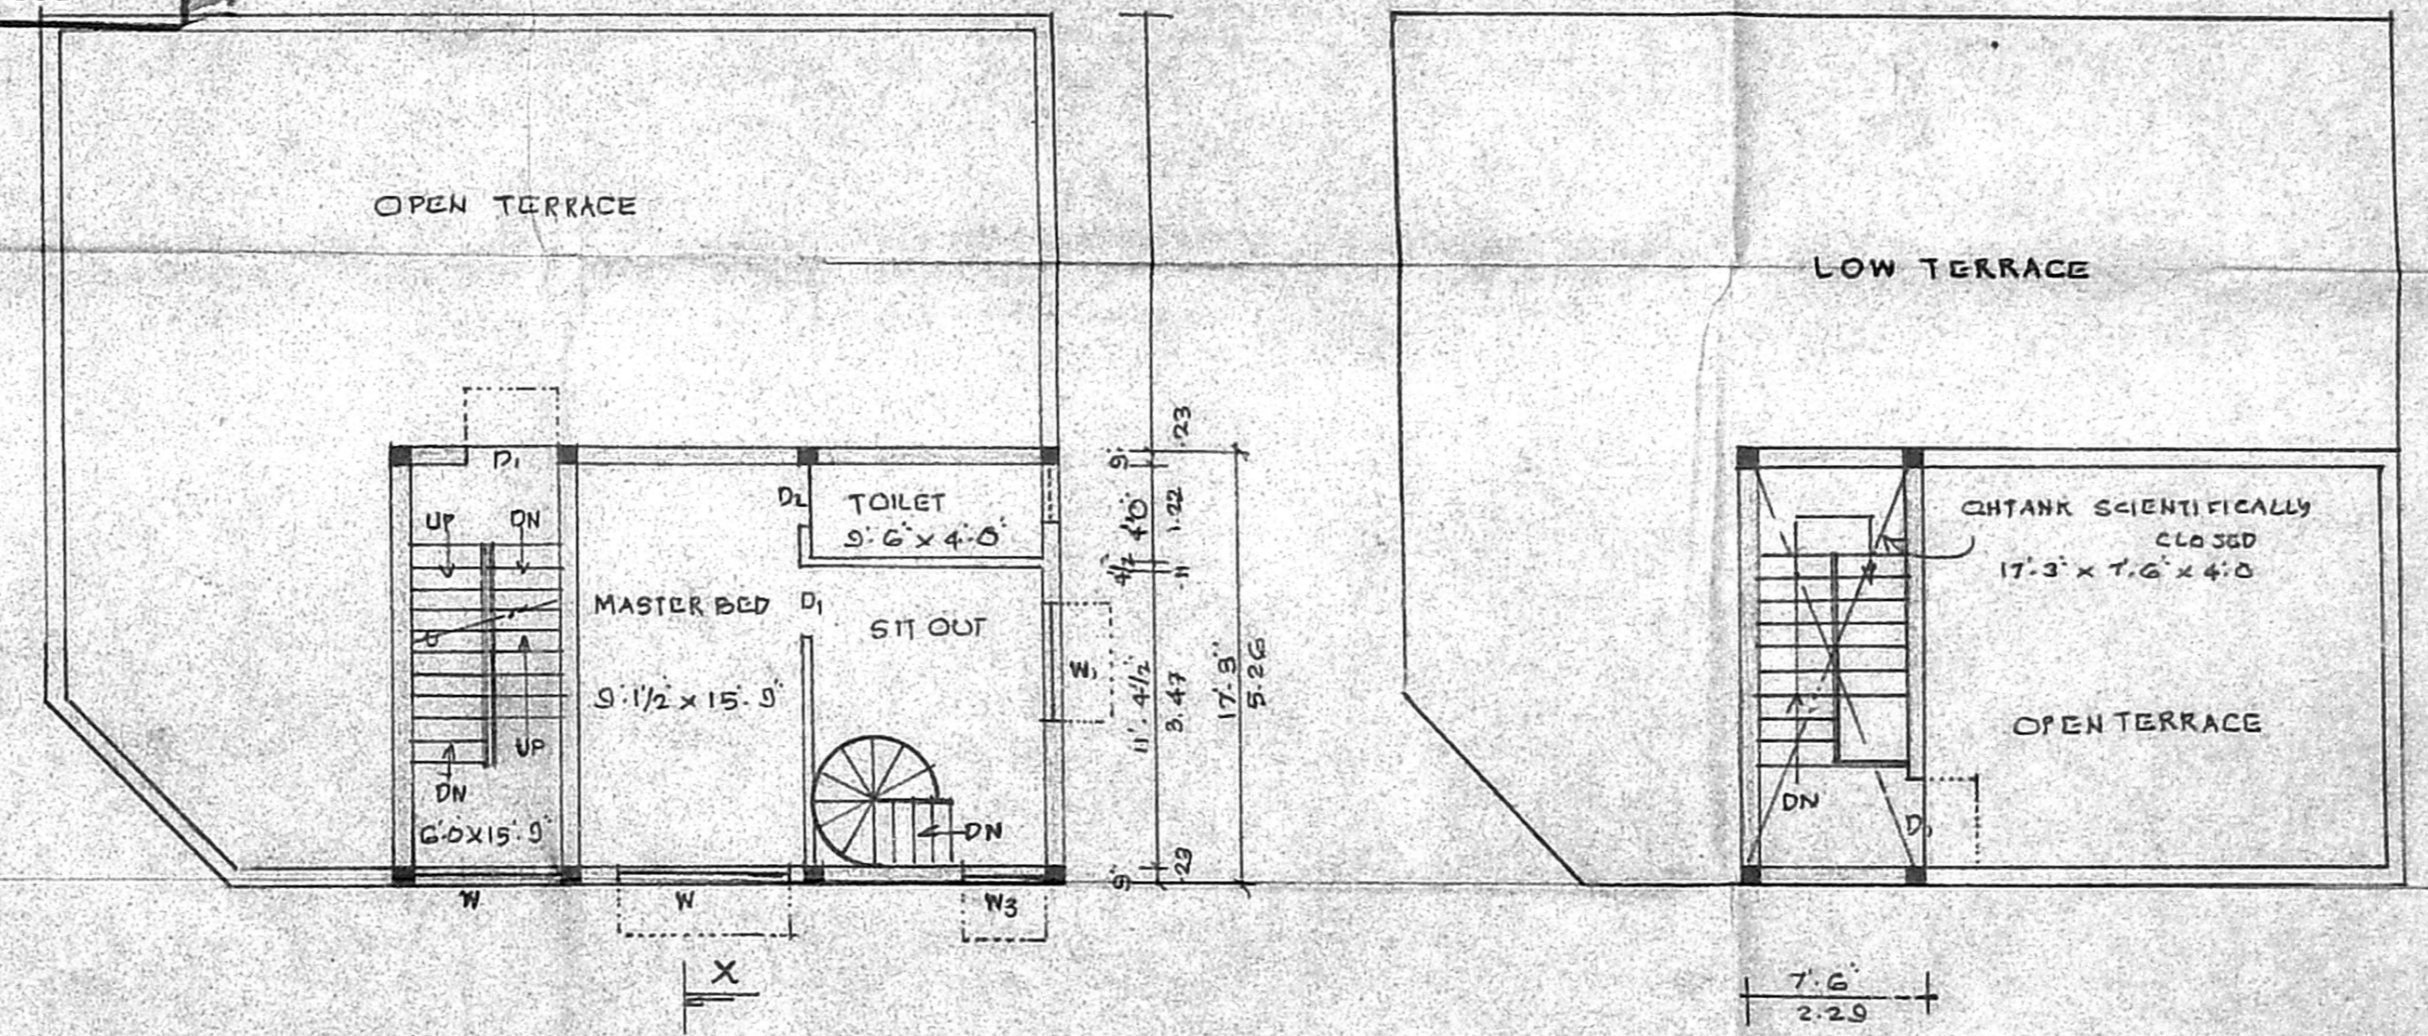

SECOND FLOOR OVER STILT AND TERRACE FLOOR PLAN

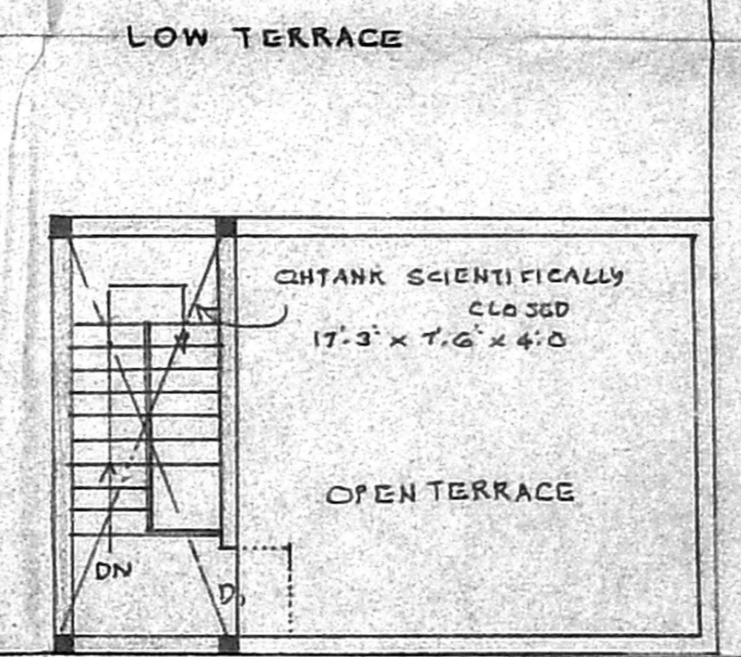

TERRACE FLOOR PLAN

PLAN SHOWING THE PROPOSED RESIDENTIAL BUILDING AT DOOR NO. 3, SUBDIVISION PLOT NO. 2, RADHAKRISHNA NAGAR MAIN ROAD, (SIVAKAMIPURAM 1ST STREET) THIRUVANMIYUR, CHENNAI - 41. IN SURVEY NO. 138/9 - (ASPER DOCUMENT) T.S. NO. 19/2 (ASPER PATTI), BLOCK NO. 24, THIRUVANMIYUR VILLAGE.

DIVISION : ZONE : 10
SCALE : 1" = 8'0" (1:100)

JOINERY DETAILS	FEET
M0 MAIN DOOR	3'6" x 7'0"
D PANEL DOOR	3'0" x 7'0"
D2 - DO -	2'6" x 7'0"
W0 PANEL WINDOW	8'0" x 4'6"
W1 - DO -	6'0" x 4'6"
W2 - DO -	4'0" x 4'6"
W3 - DO -	4'0" x 3'6"
W3 - DO -	3'0" x 4'0"
V VENTILATOR	3'0" x 2'0"
G GATE	6'0" x 7'0"

AREA DETAILS	SQFT	SQM
PLOT EXTENT	2269.11	210.80
STILT / G-FLOOR AREA	1373.72	127.62
FIRST FLOOR AREA	1373.72	127.62
SECOND FLOOR OVER STILT AREA	470.10	43.70
HEAD ROOM AREA	129.40	12.02
TOTAL AREA	3217.44	298.90
PLOT COVERAGE :	60.5%	F.S.I : 1.42

COLOUR INDEX :
PROPOSED ROAD : BOUNDARY :

OWNER SIGNATURE :

Y. SELVAM, B.E., AMIE, C. ENG. (I) A.I.V.,
Consulting Civil Engineer, Chartered Engineer,
Approved Valuer, Licensed Surveyor,
Class-I, Reg. No. 78/2001-2002,
Corporation of Chennai,
No. 15, East Club Road,
Shenoy Nagar, Chennai-600 030,
Ph: 6447615

LICENSED SURVEYOR :