



**SCHEDULE OF JOINERIES**

D1	3'0" x 2'0"	TW FRAMED PANELLED DOOR
D2	2'0" x 2'0"	-do-
W1	4'0" x 4'0"	TW FRAMED GLAZED WINDOW
W2	4'0" x 2'0"	-do-
W3	2'0" x 2'0"	-do-
W4	2'0" x 4'0"	-do-
V1	2'0" x 1'0"	TW FRAMED GLAZED VENTILATOR


**APPROVED**  
 SUBJECT TO THE CONDITIONS IN  
 THIS OFFICE LETTER  
 NO. 12423/PPA/2001-2001  
 FOR MEMBER SECRETARY  
 CHENNAI METROPOLITAN  
 DEVELOPMENT AUTHORITY  
 CHENNAI - 600 008.

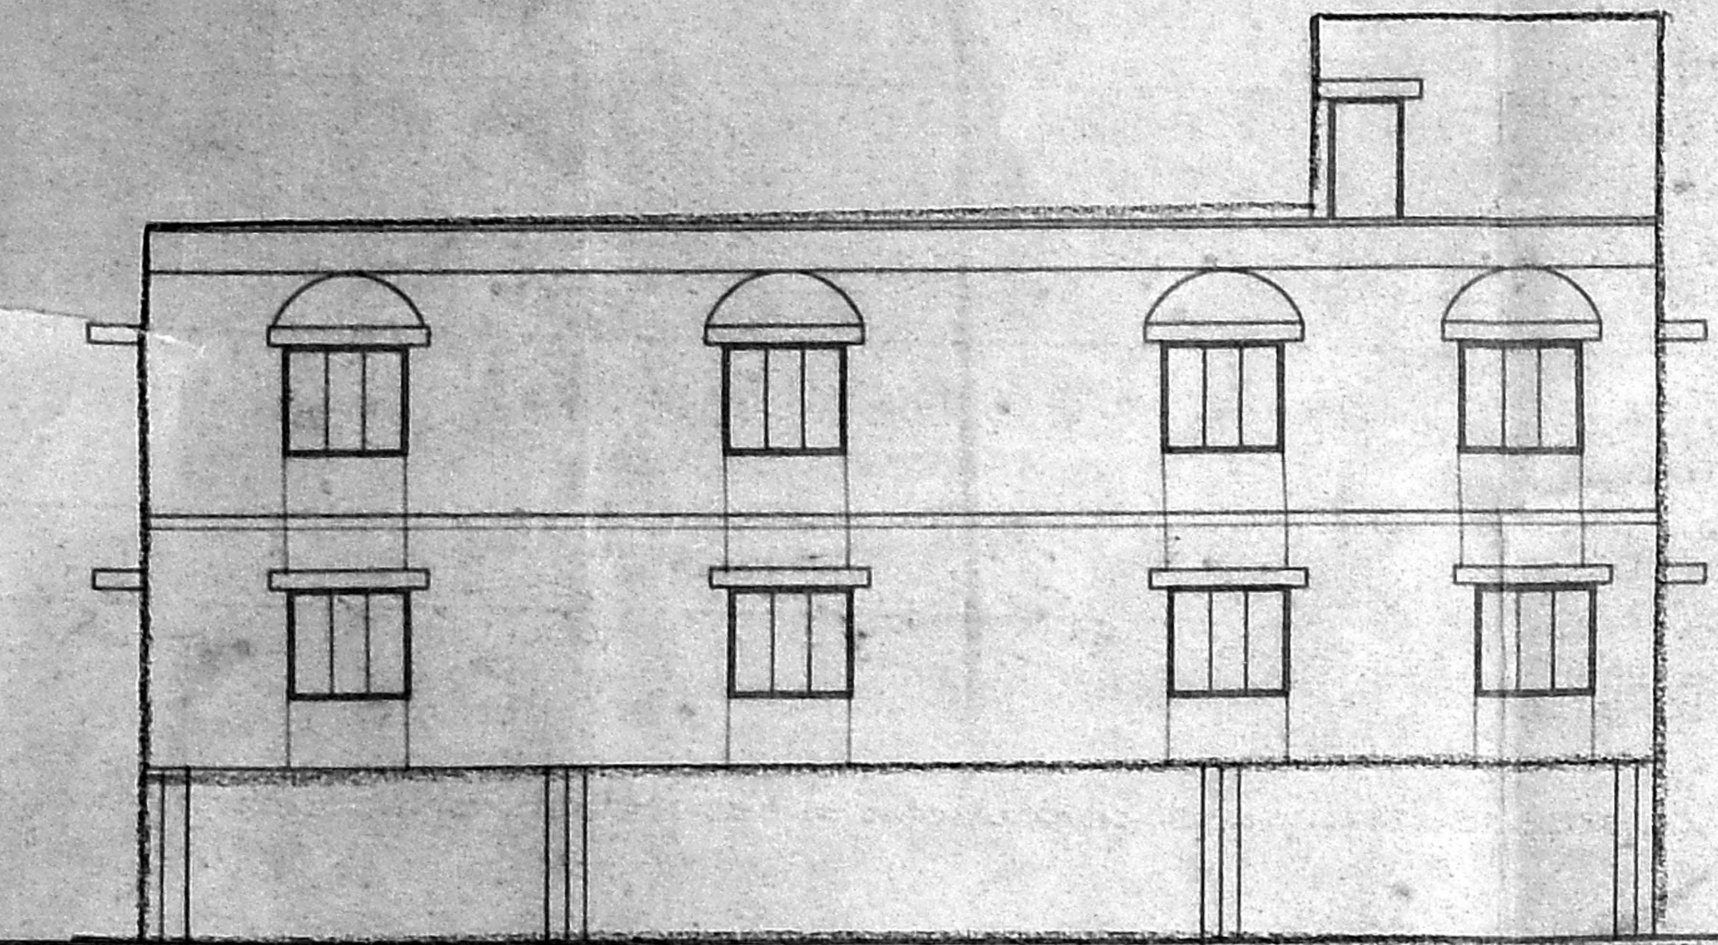


**ELEVATION**  
SCALE = 1" = 8'

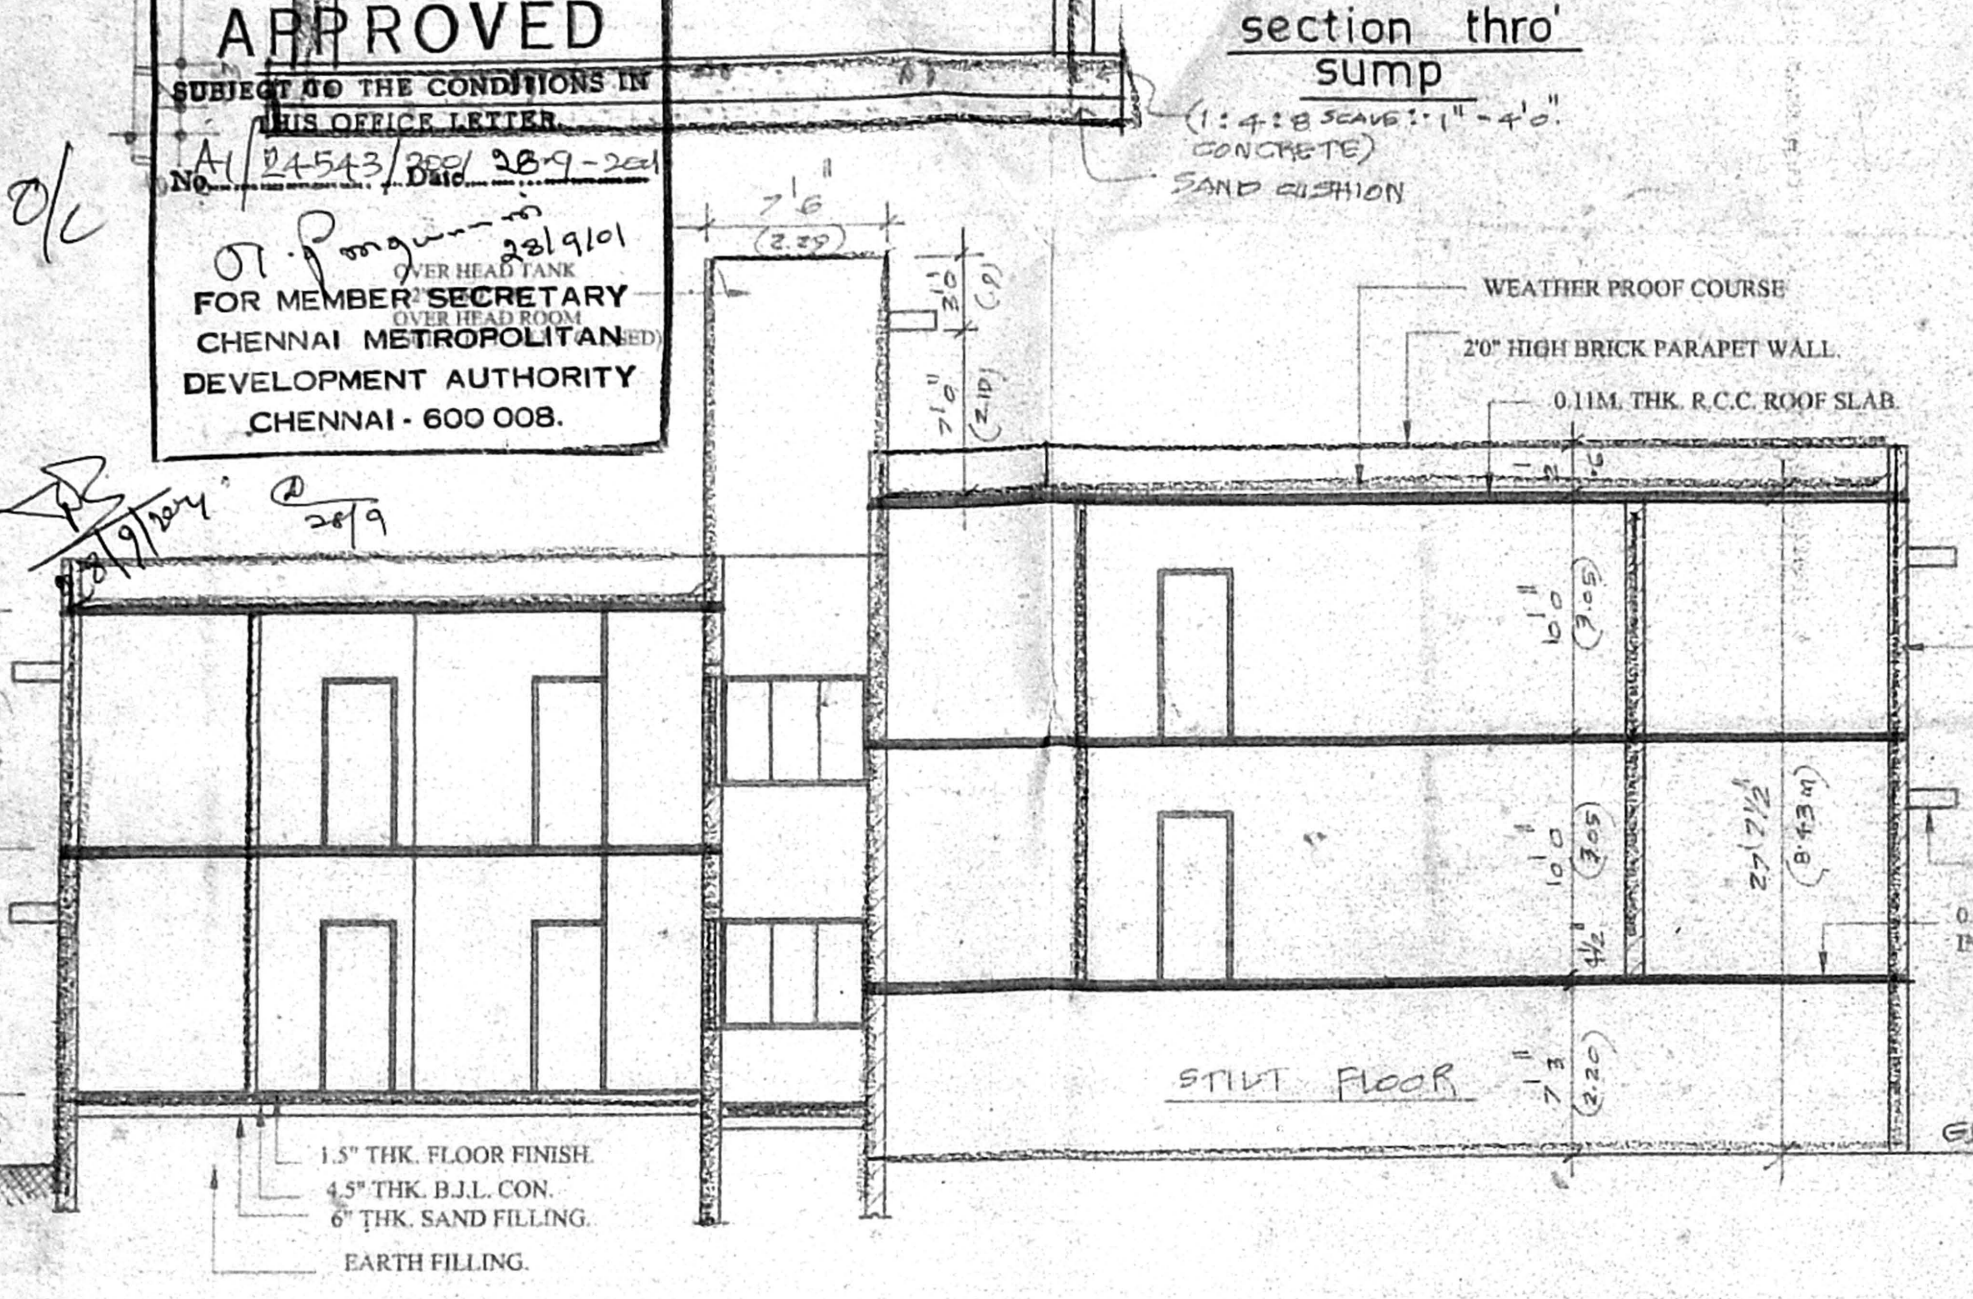


**SECTION - A-A**  
SCALE = 1" = 8'

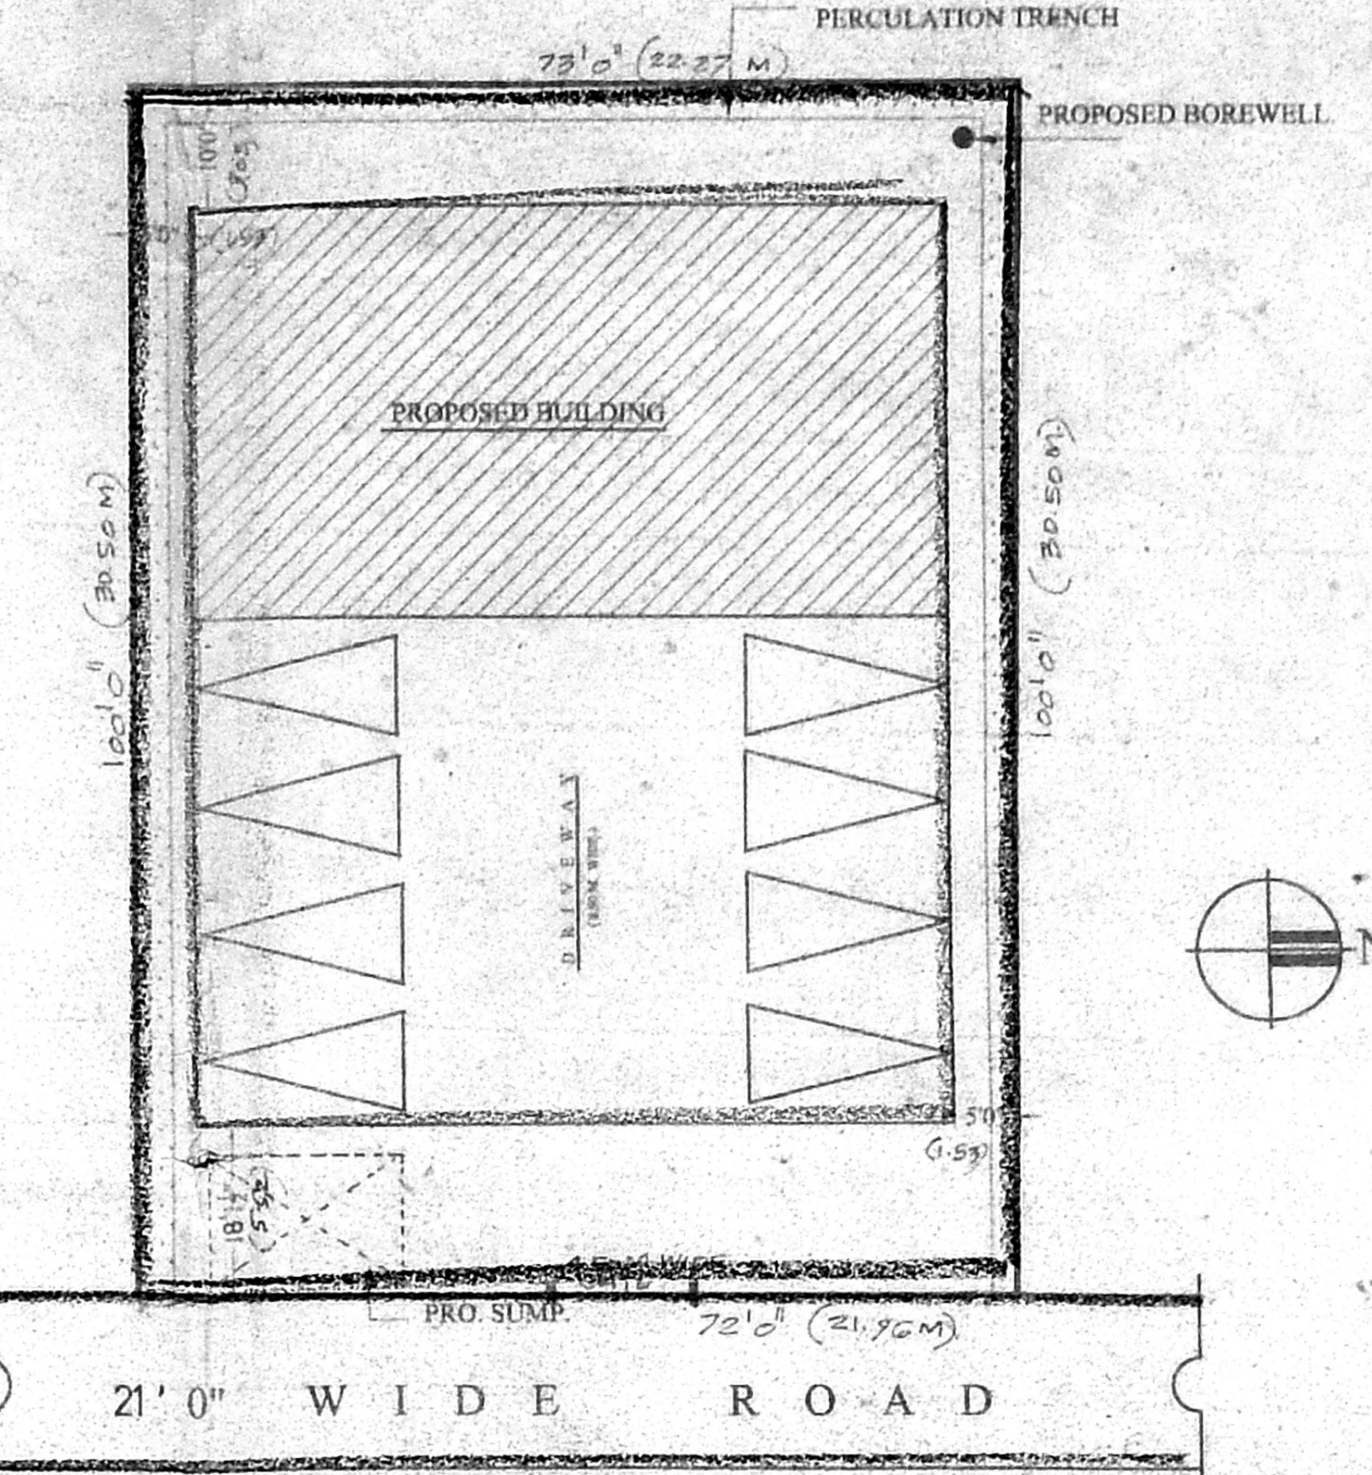


**SITE PLAN**  
SCALE = 1" = 10'

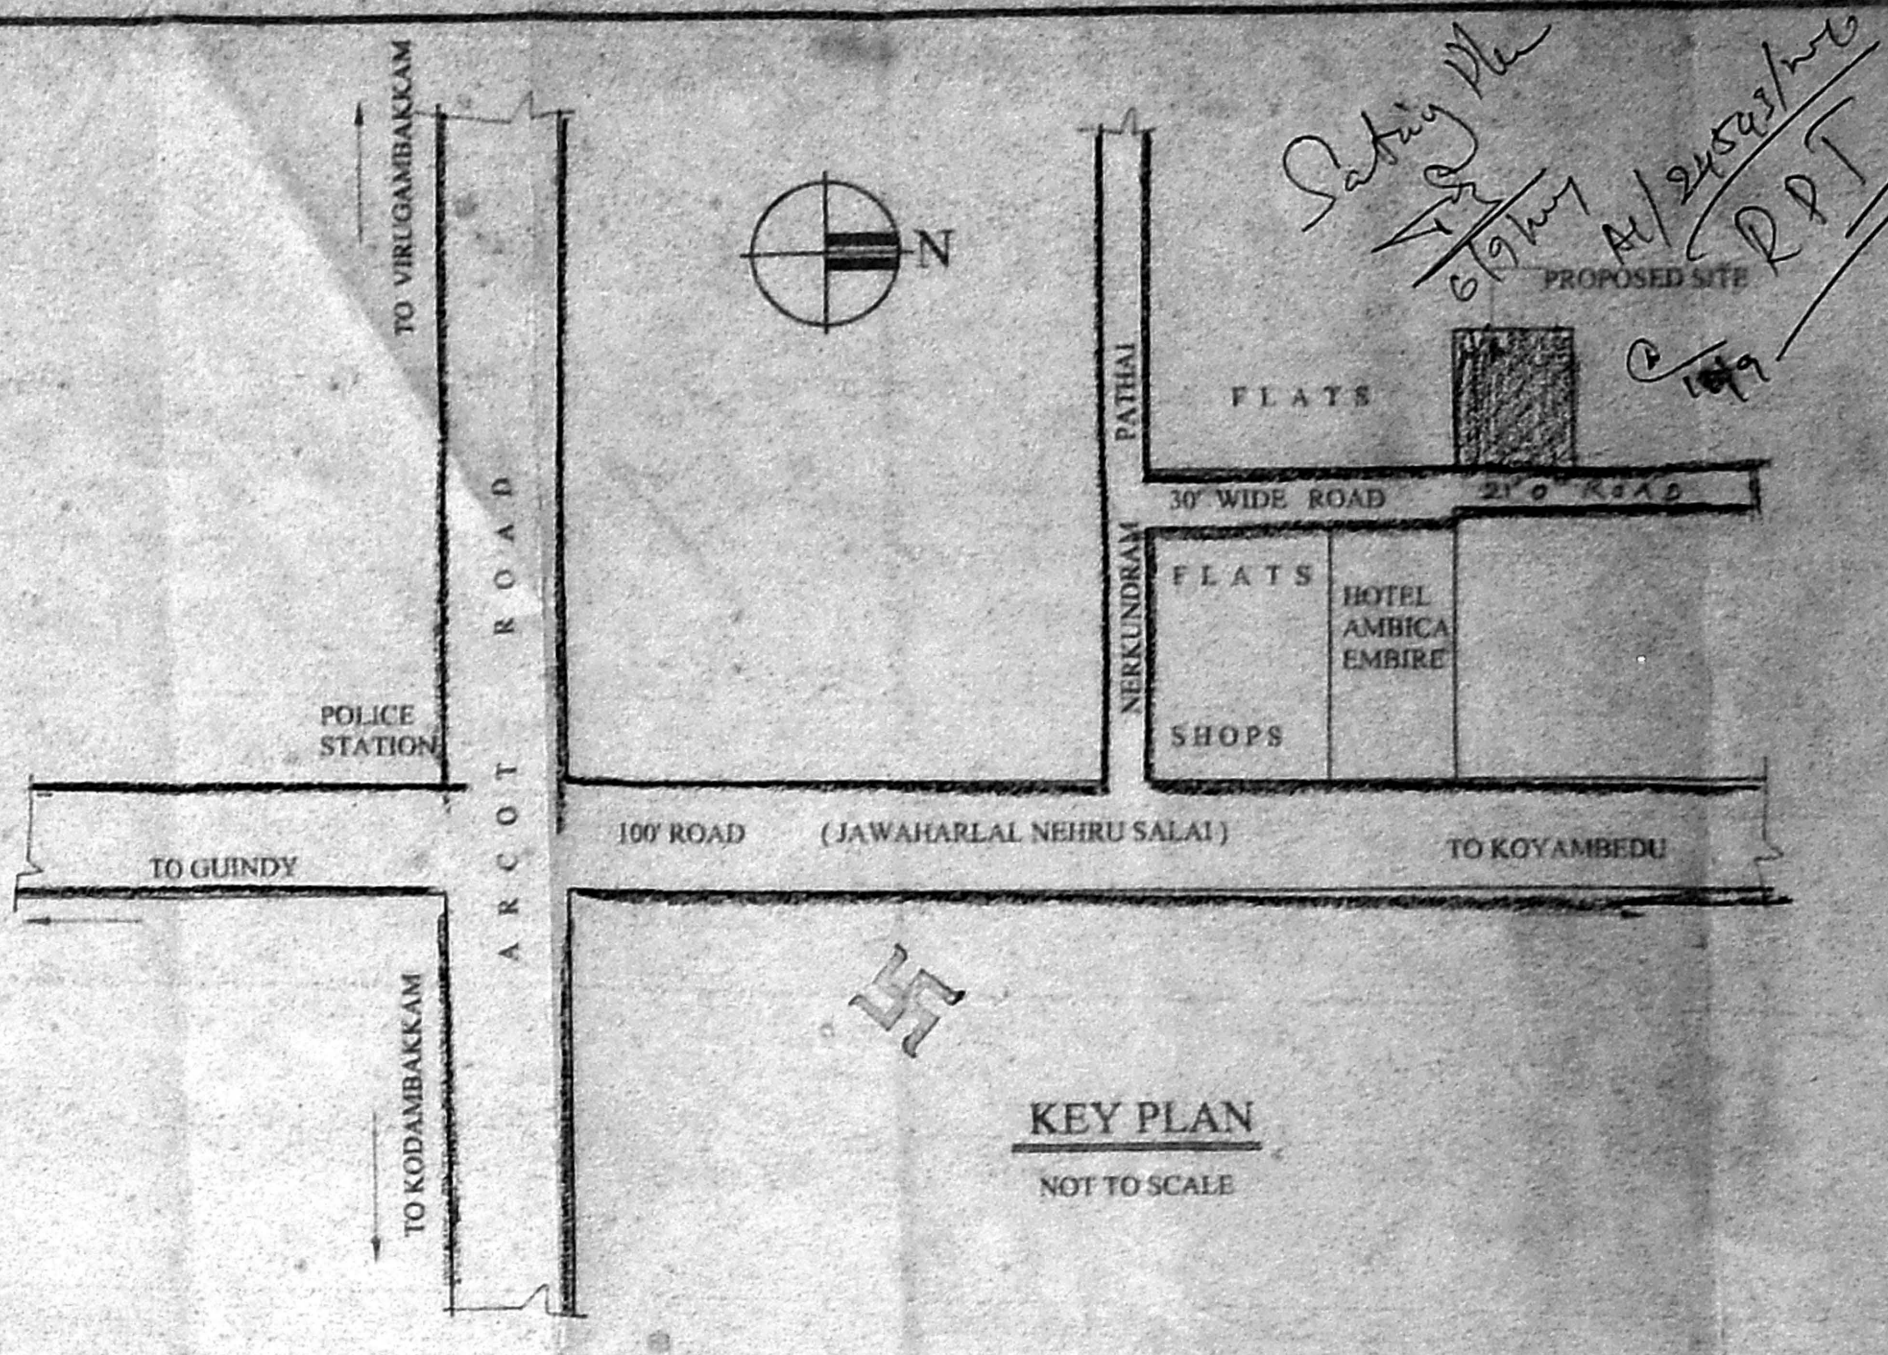


**KEY PLAN**  
NOT TO SCALE

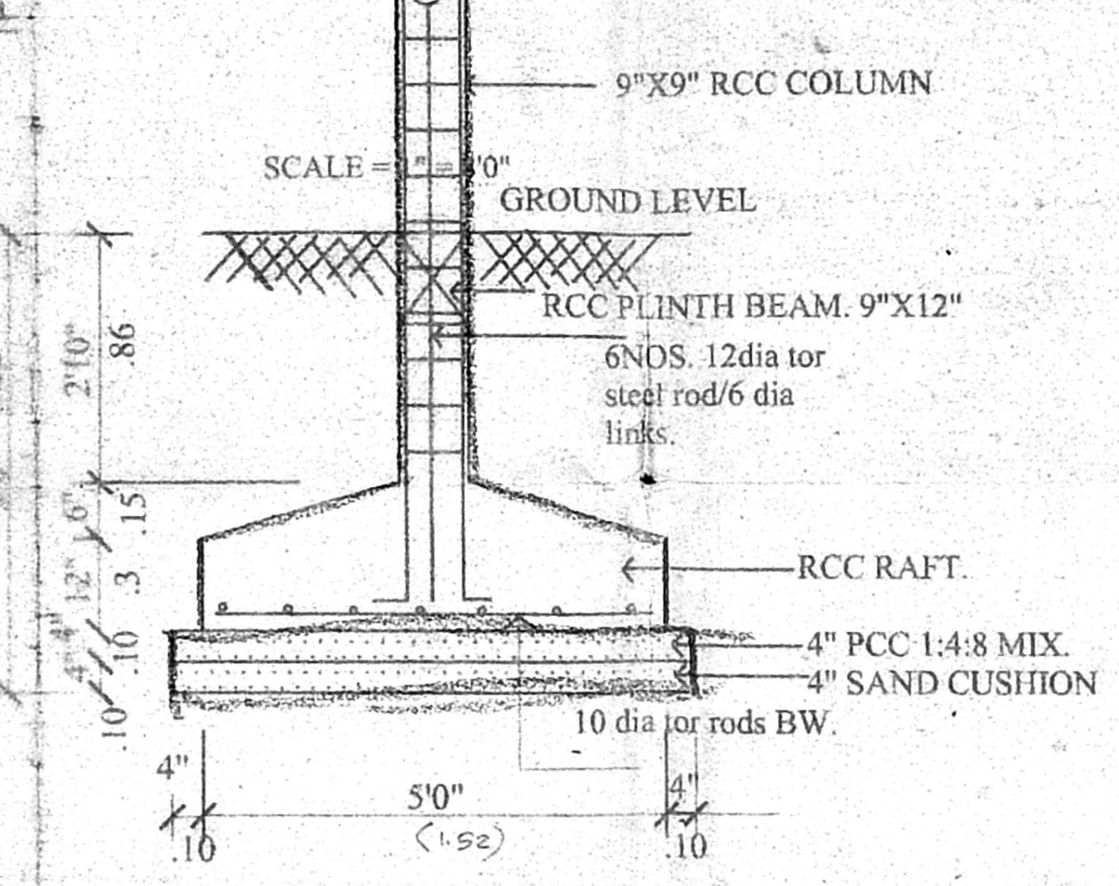

**FOUNDATION DETAILS**  
SCALE = 1" = 30'

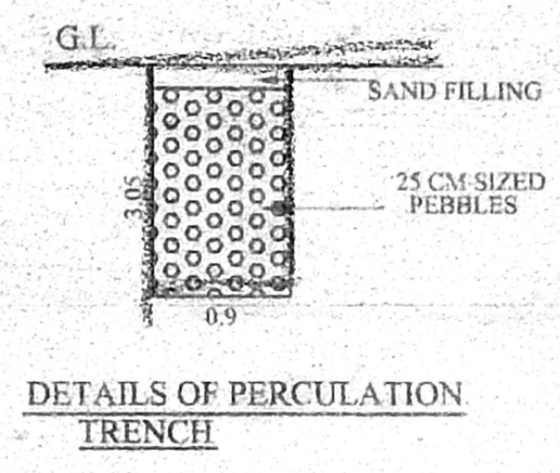


**DETAILS OF PERCOLATION TRENCH**

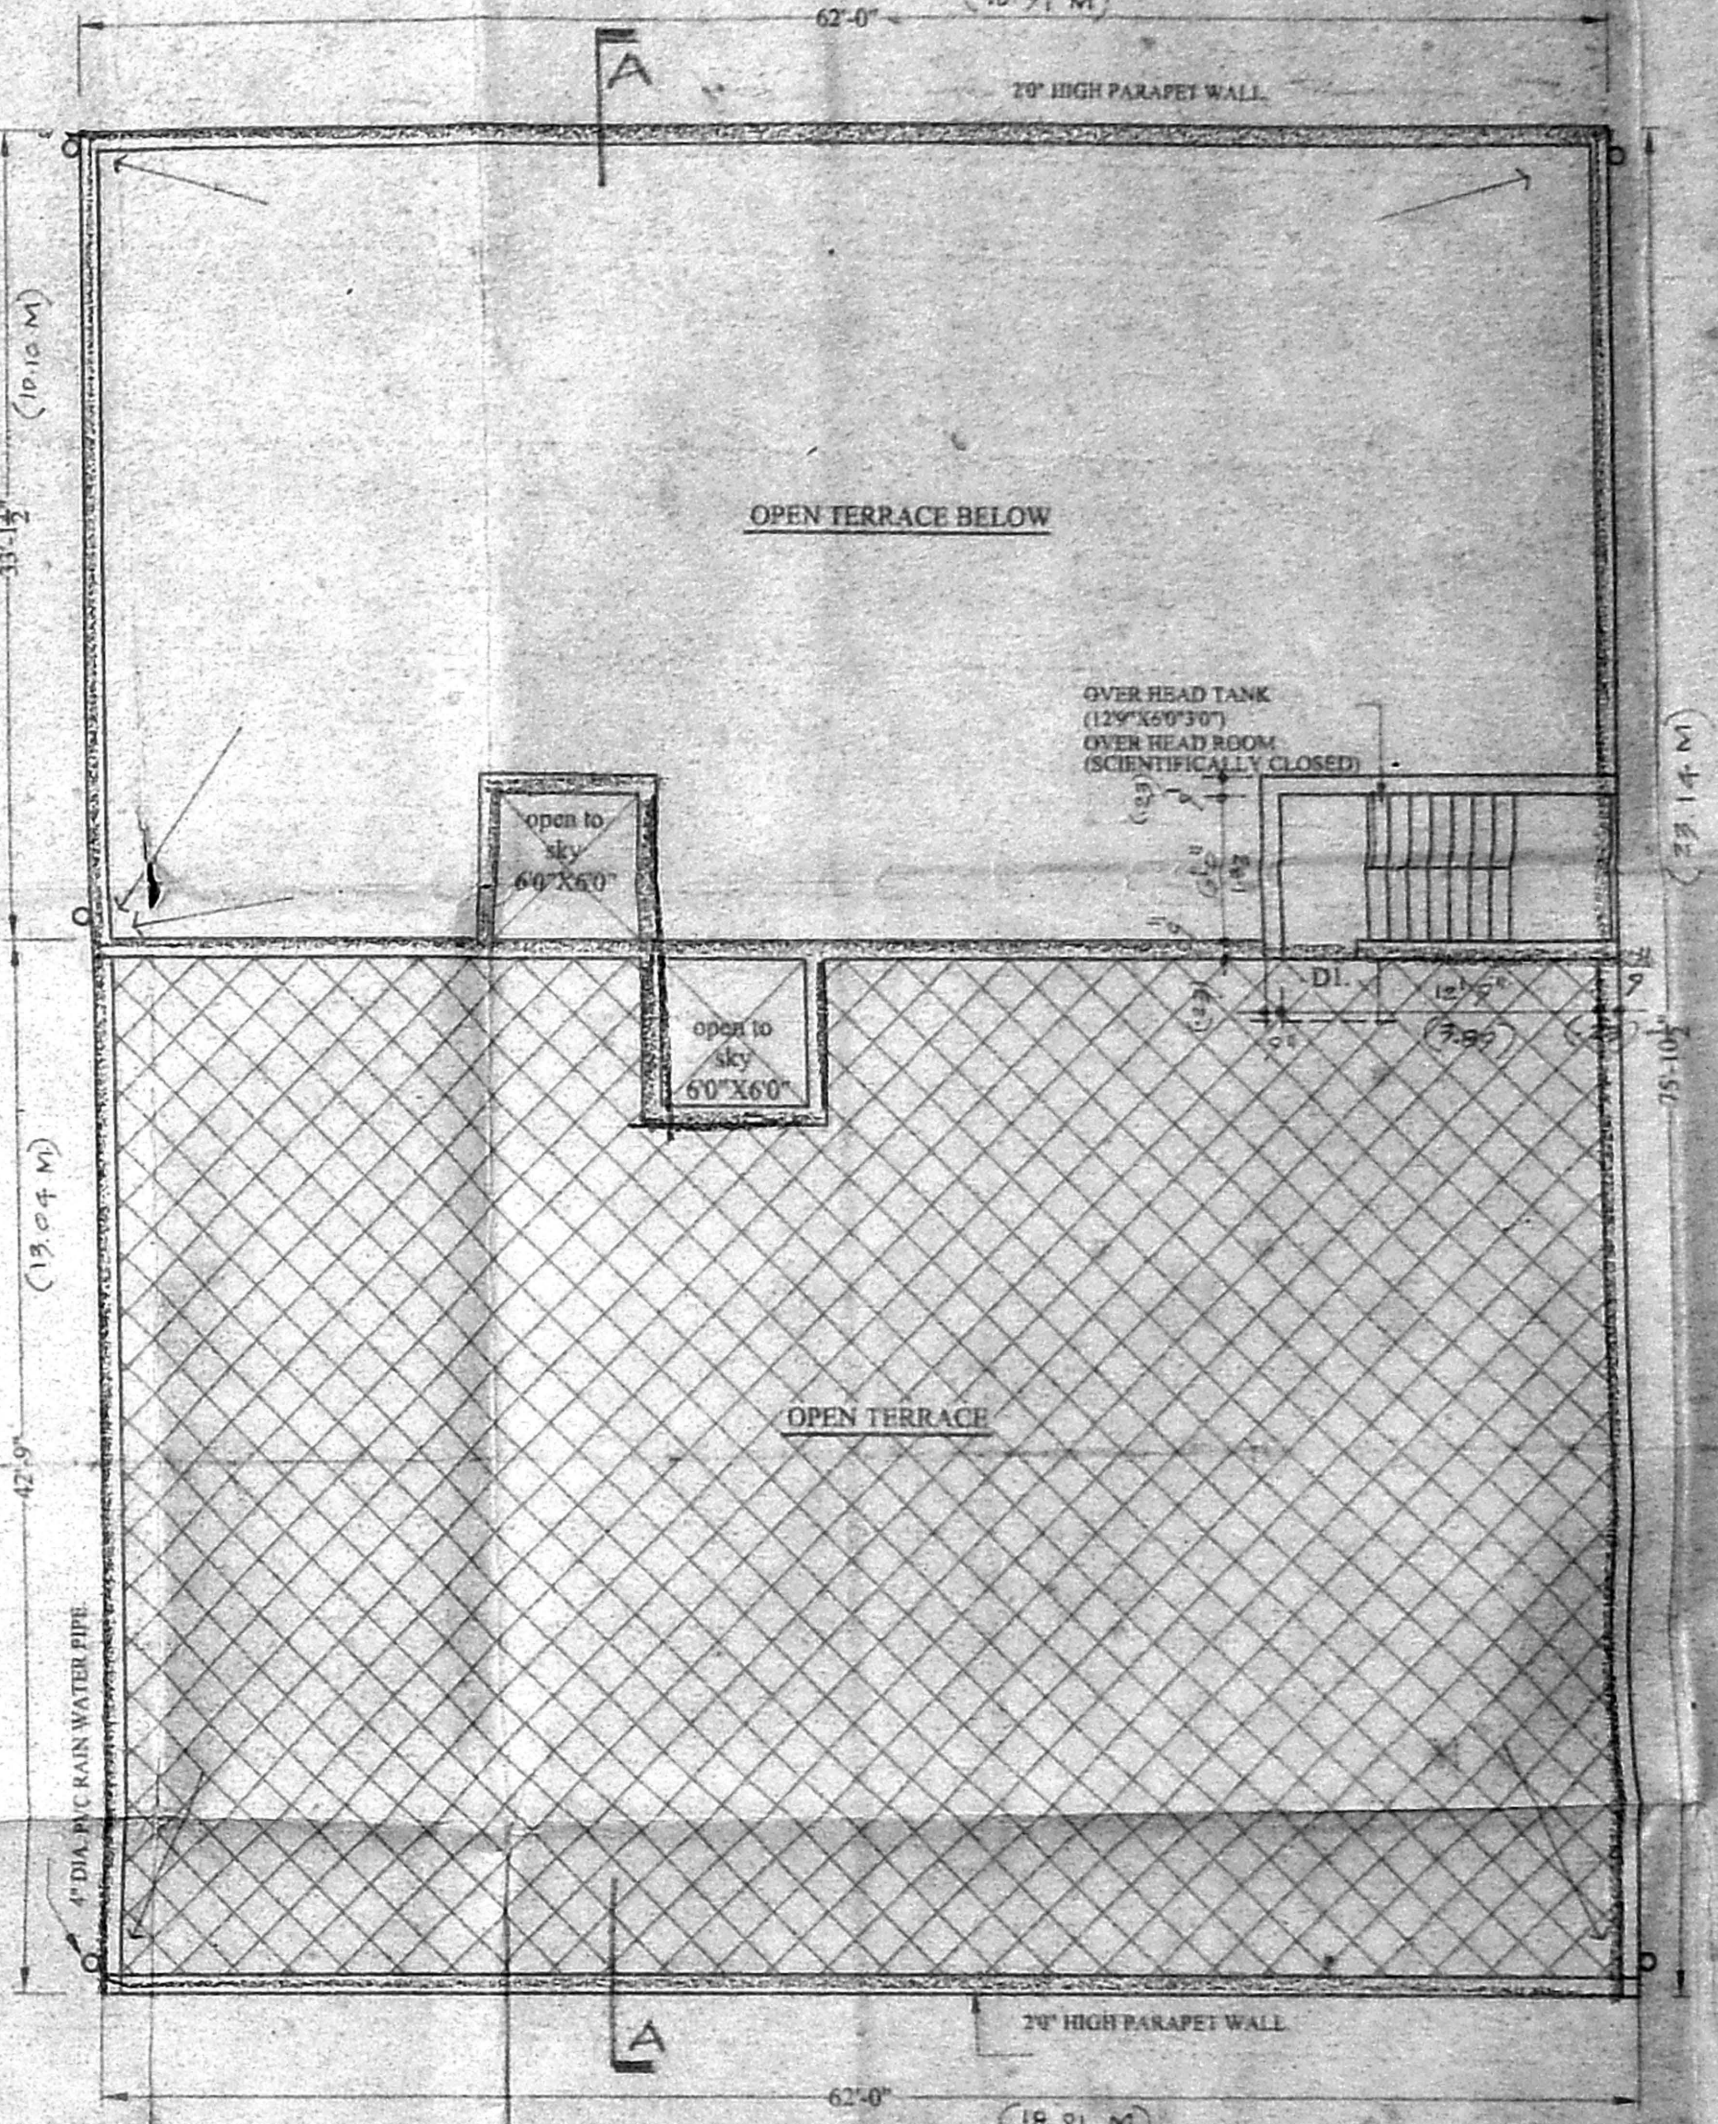


**TERRACE FLOOR PLAN**  
SCALE = 1" = 8'


PLOT EXTENT = 7250 SQ.FT. (673.79 SQ.M.)  
 PLINTH AREA OF GROUND FLOOR = 2100 SQ.FT. (195 SQ.M.)  
 PLINTH AREA OF FIRST FLOOR = 4457 SQ.FT. (414 SQ.M.)  
 PLINTH AREA OF SECOND FLOOR = 2483 SQ.FT. (231 SQ.M.)  
 PLINTH AREA OF STILT FLOOR = 2356 SQ.FT. (219 SQ.M.)  
 TOTAL PLINTH AREA = 9040 SQ.FT. (830 SQ.M.)  
 PLOT COVERAGE = 64.9%  
 F.S.L. = 25

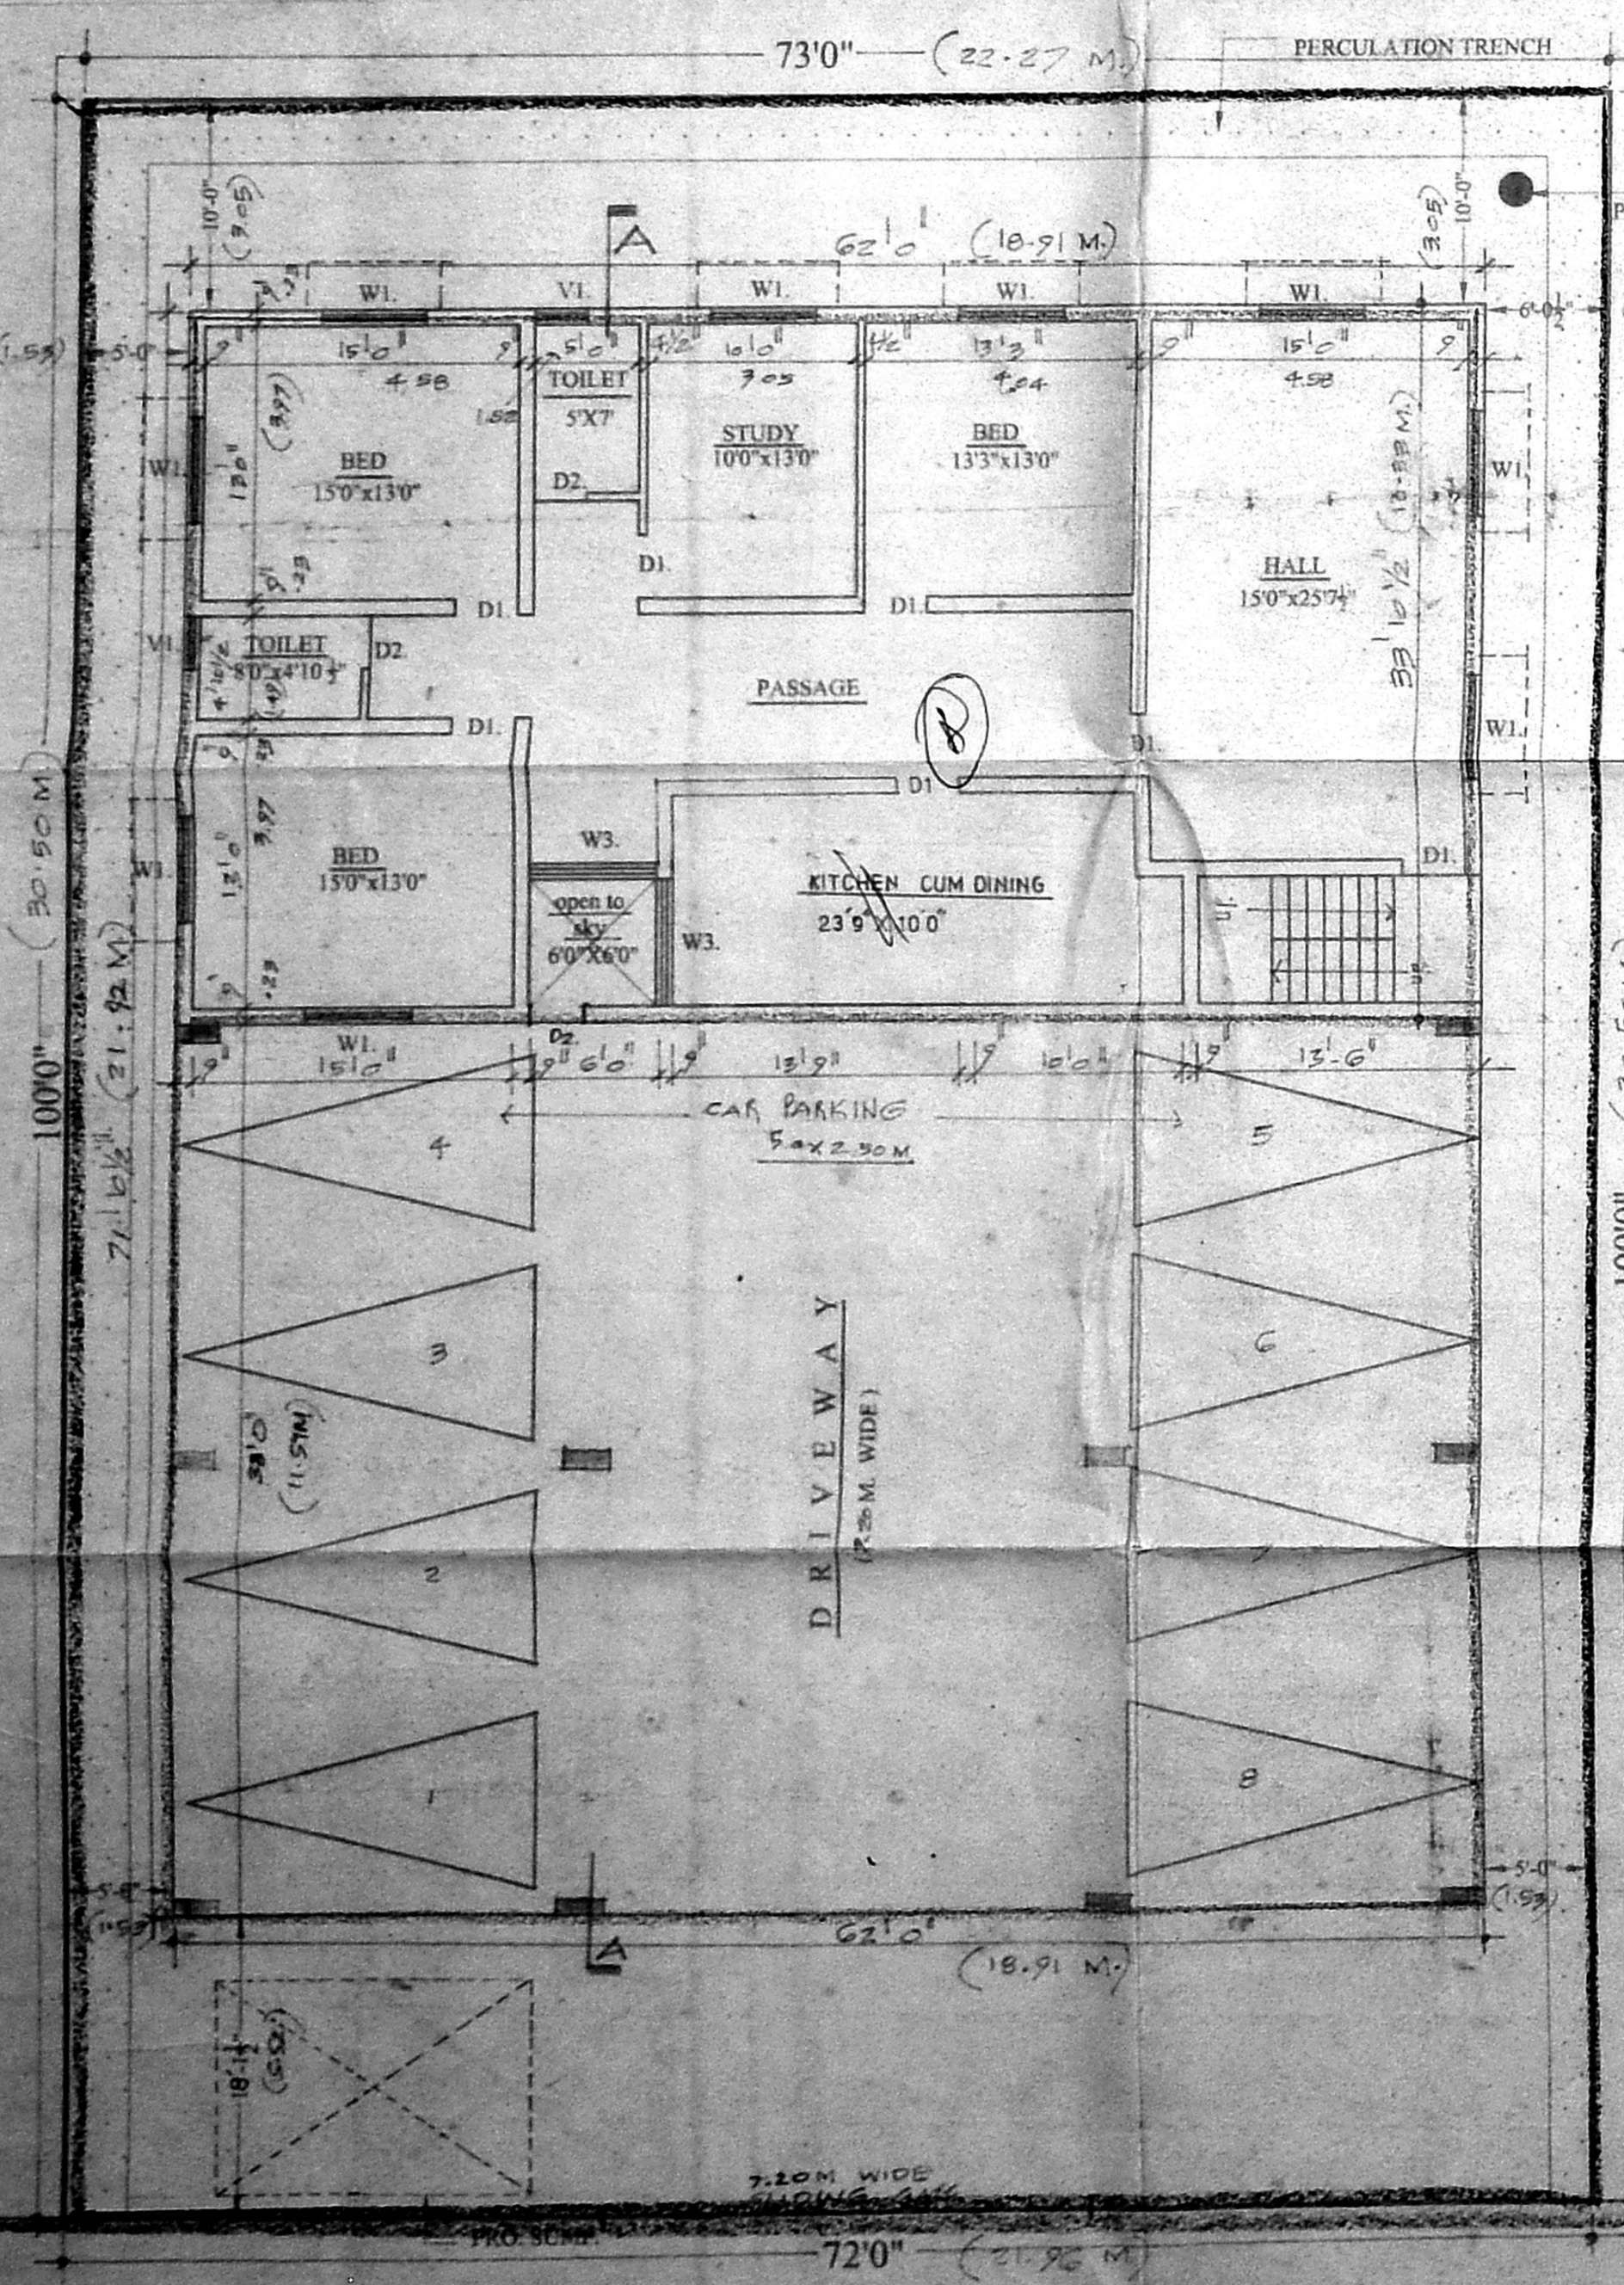

**STILT FLOOR PLAN / GROUND FLOOR PLAN ON SITE**  
SCALE = 1" = 8'

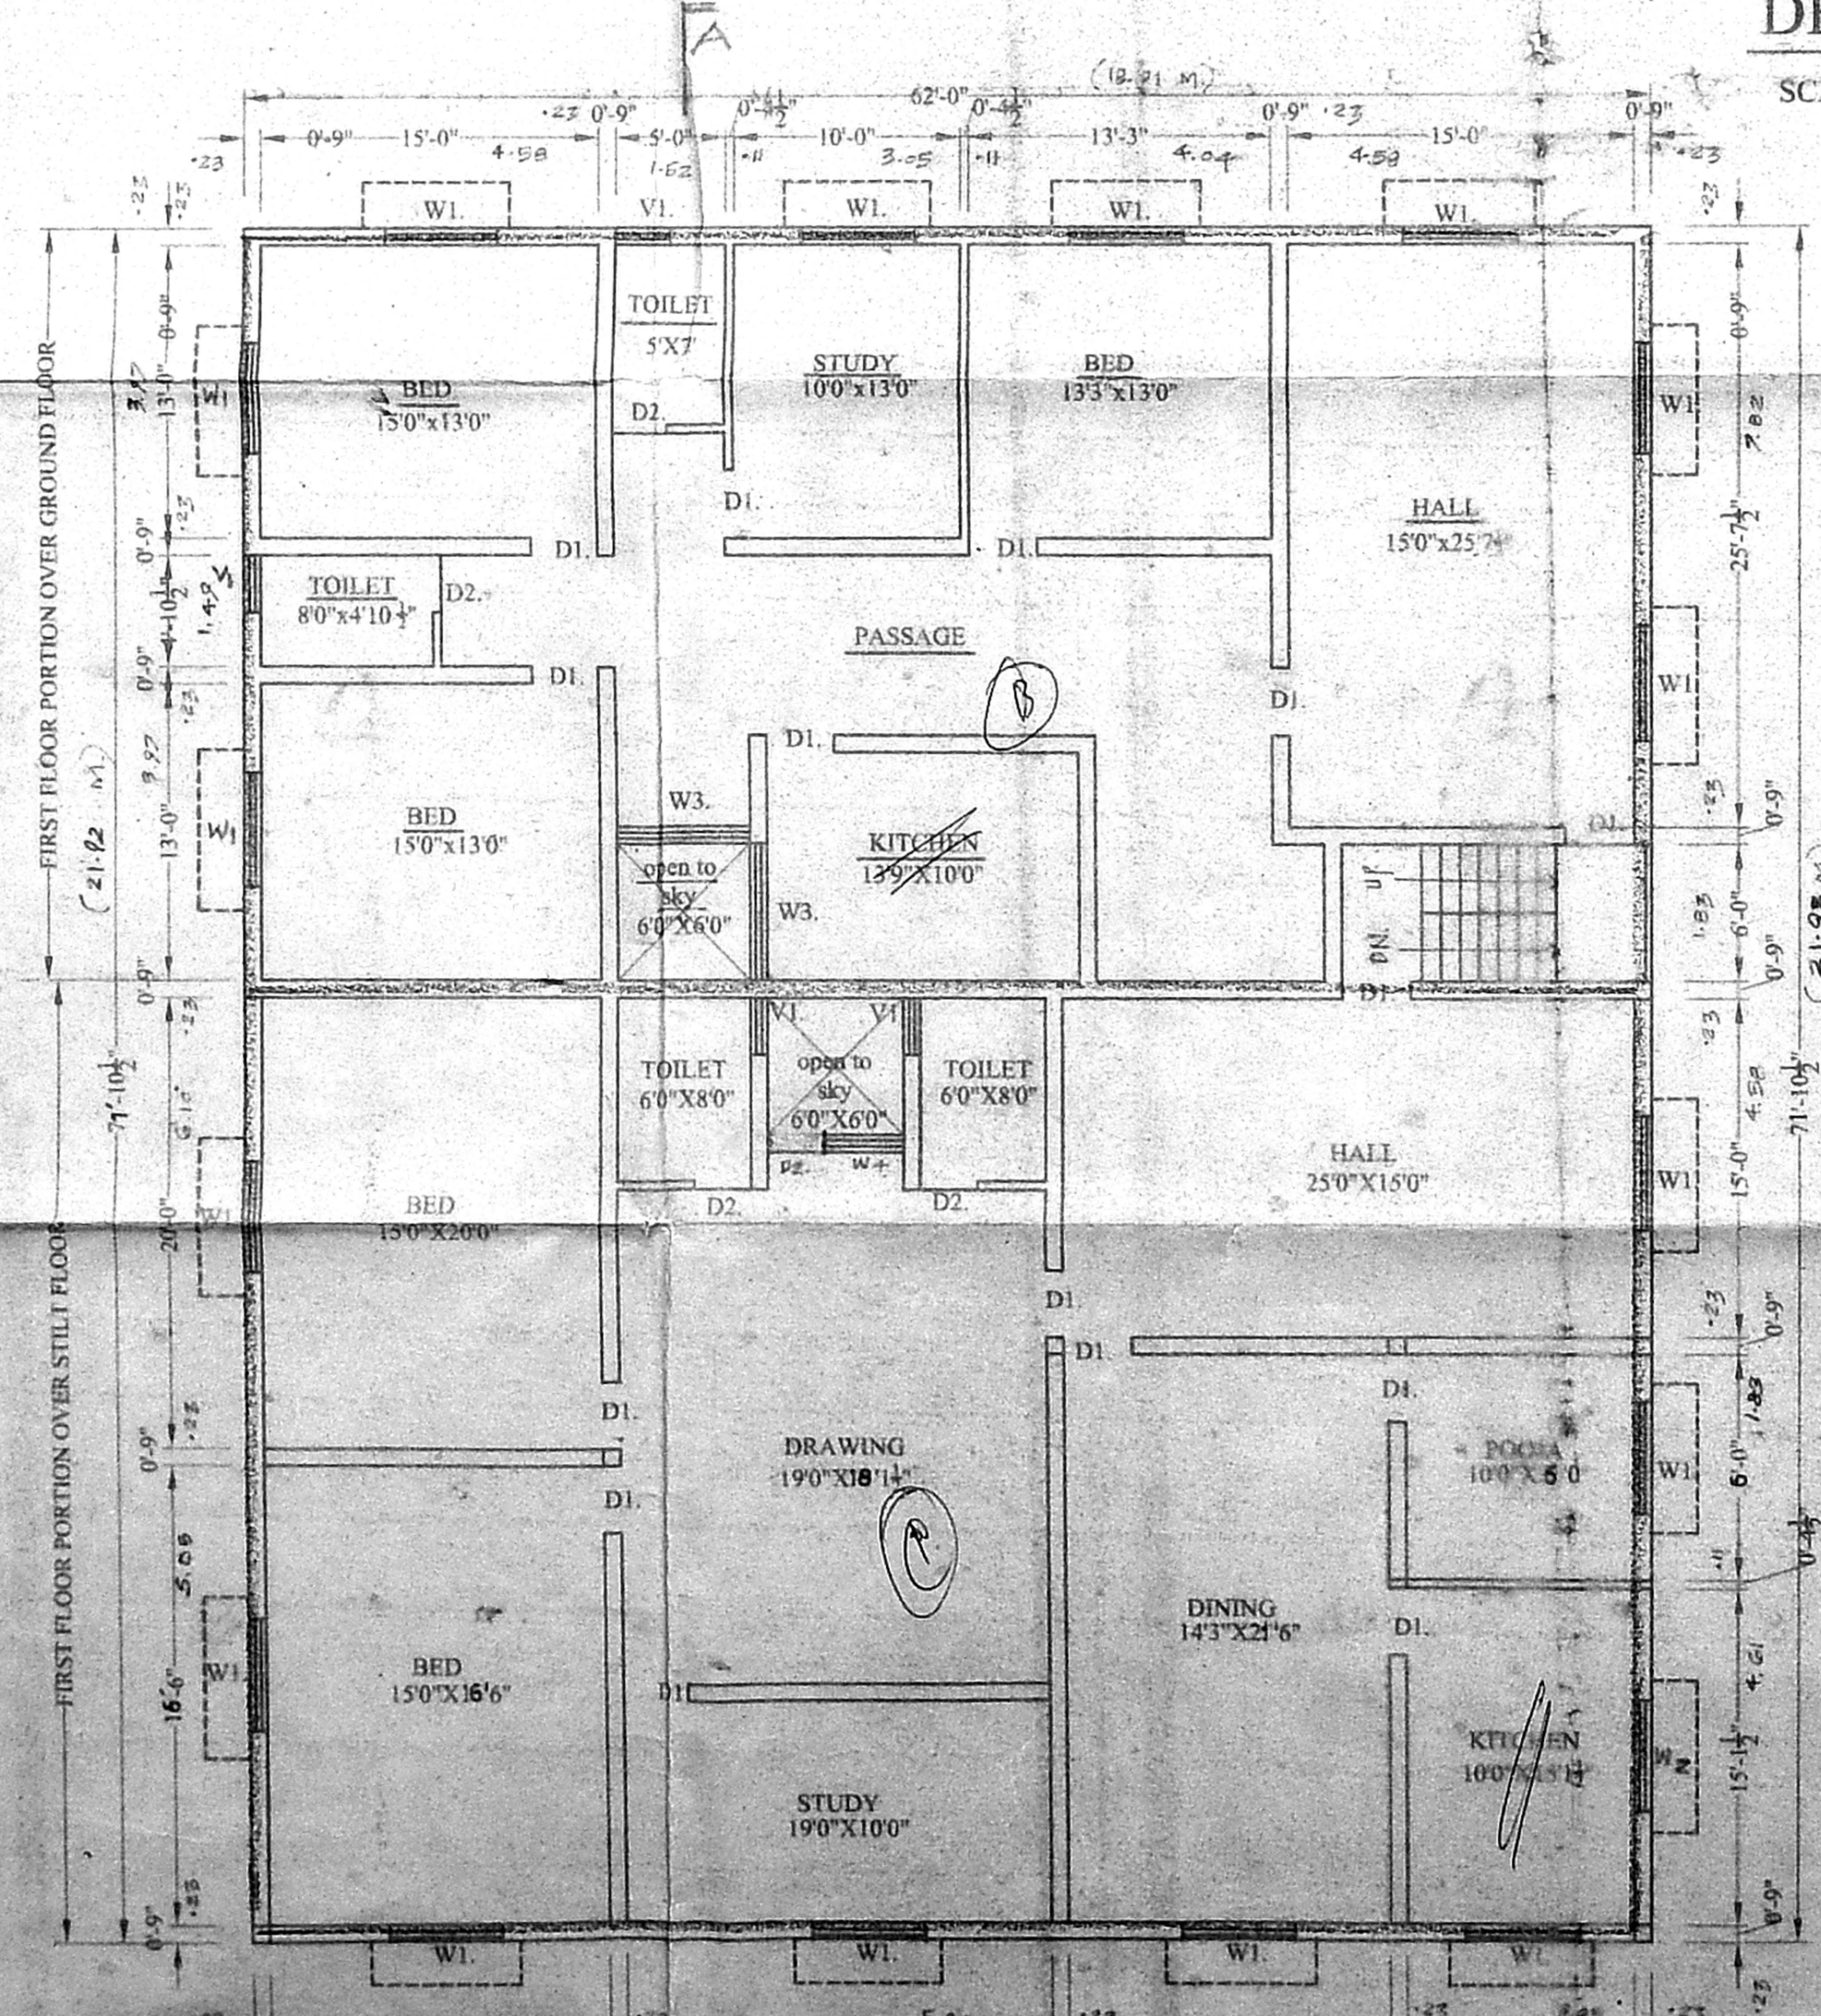

**FIRST FLOOR PLAN**  
SCALE = 1" = 8'

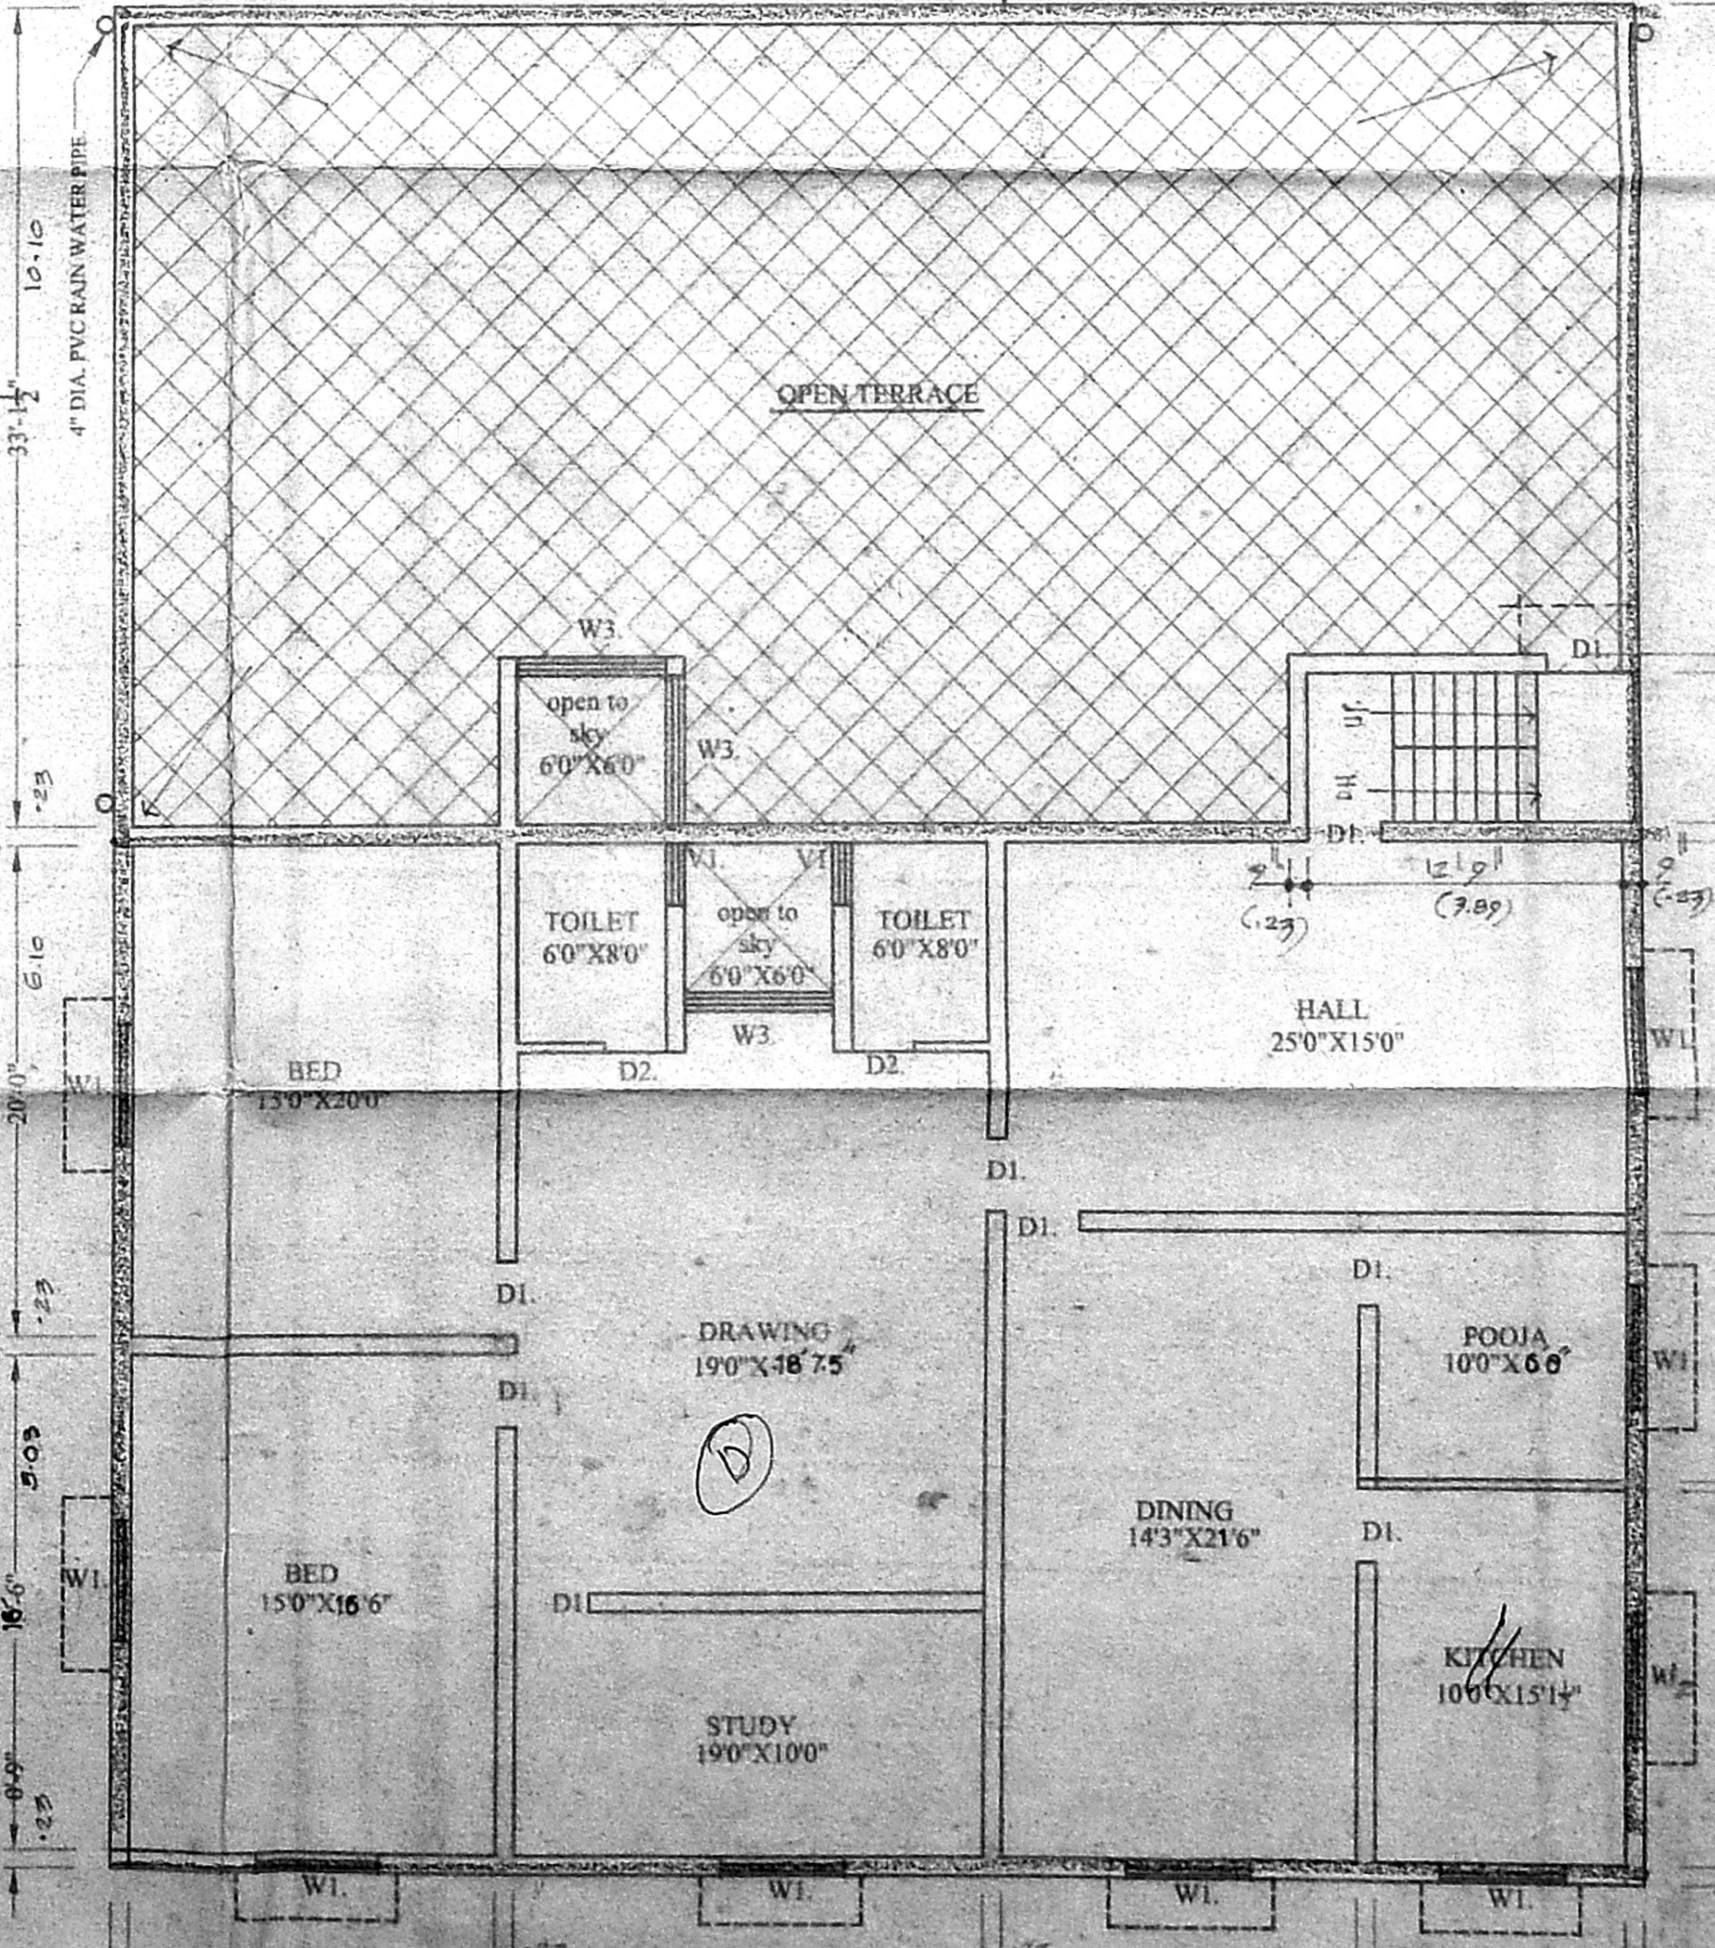

**SECOND FLOOR ABOVE STILT**  
SCALE = 1" = 8'

**S. SELVAM, B.E. AMIE CIVIL (I) A.L.V.**  
 Consulting Civil Engineer, Chartered Engineer  
 Approved Valuer, Licensed Surveyor,  
 Class-1, Reg. No. 72/2001-2002  
 Corporation of Chennai,  
 No. 15, First Club Road,  
 Shenyi Nagar, Chennai-600 030.  
 LICENSE NO. 60415

**PLAN SHOWING THE PROPOSED CONSTRUCTION OF RESIDENTIAL BUILDING AT R.S.NO.62 / 6, BLOCK NO. 2, OF PULIYUR VILLAGE.**  
 (REVISED PROPOSAL TO THE EARLIER APPROVED PLAN BY C.C.C. VIDE PPA NO. 2742 / 2001, B.A. NO. 2711 / 2001 DATED 25.6.2001.)