



ELEVATION


APPROVED
 SUBJECT TO THE CONDITIONS IN THIS OFFICE LETTER
 No. A/25587/2021
 Date: 27/9/21
 F-17 MEMBER SECRETARY
 CHENNAI METROPOLITAN DEVELOPMENT AUTHORITY
 CHENNAI - 600 008.

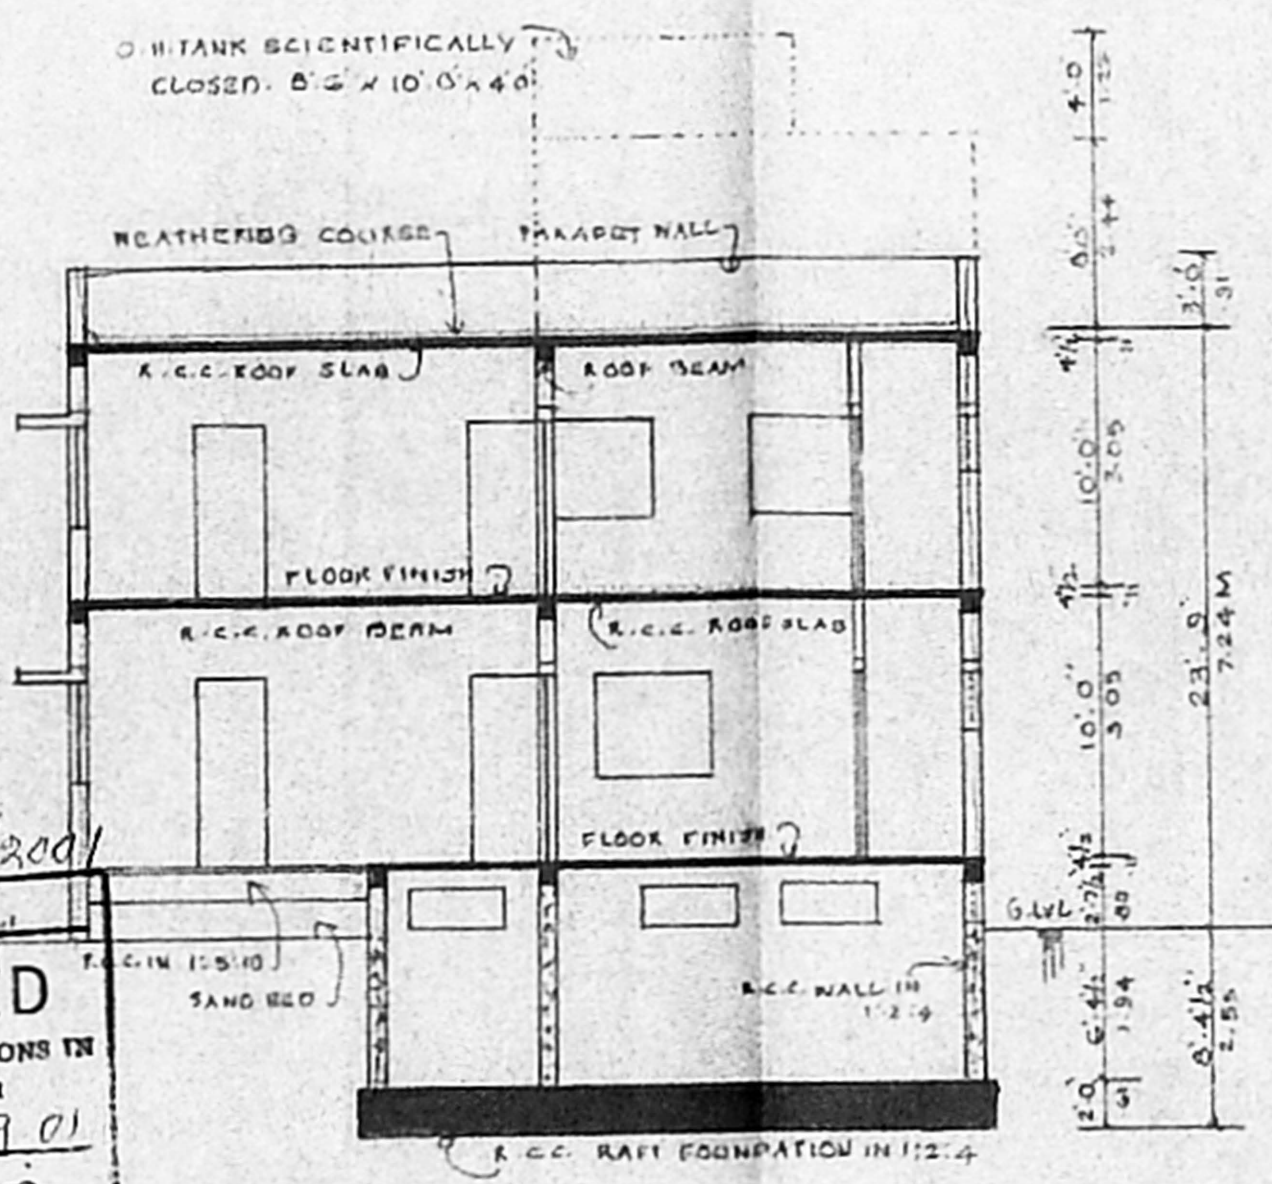

SECTION ON 'A-B'

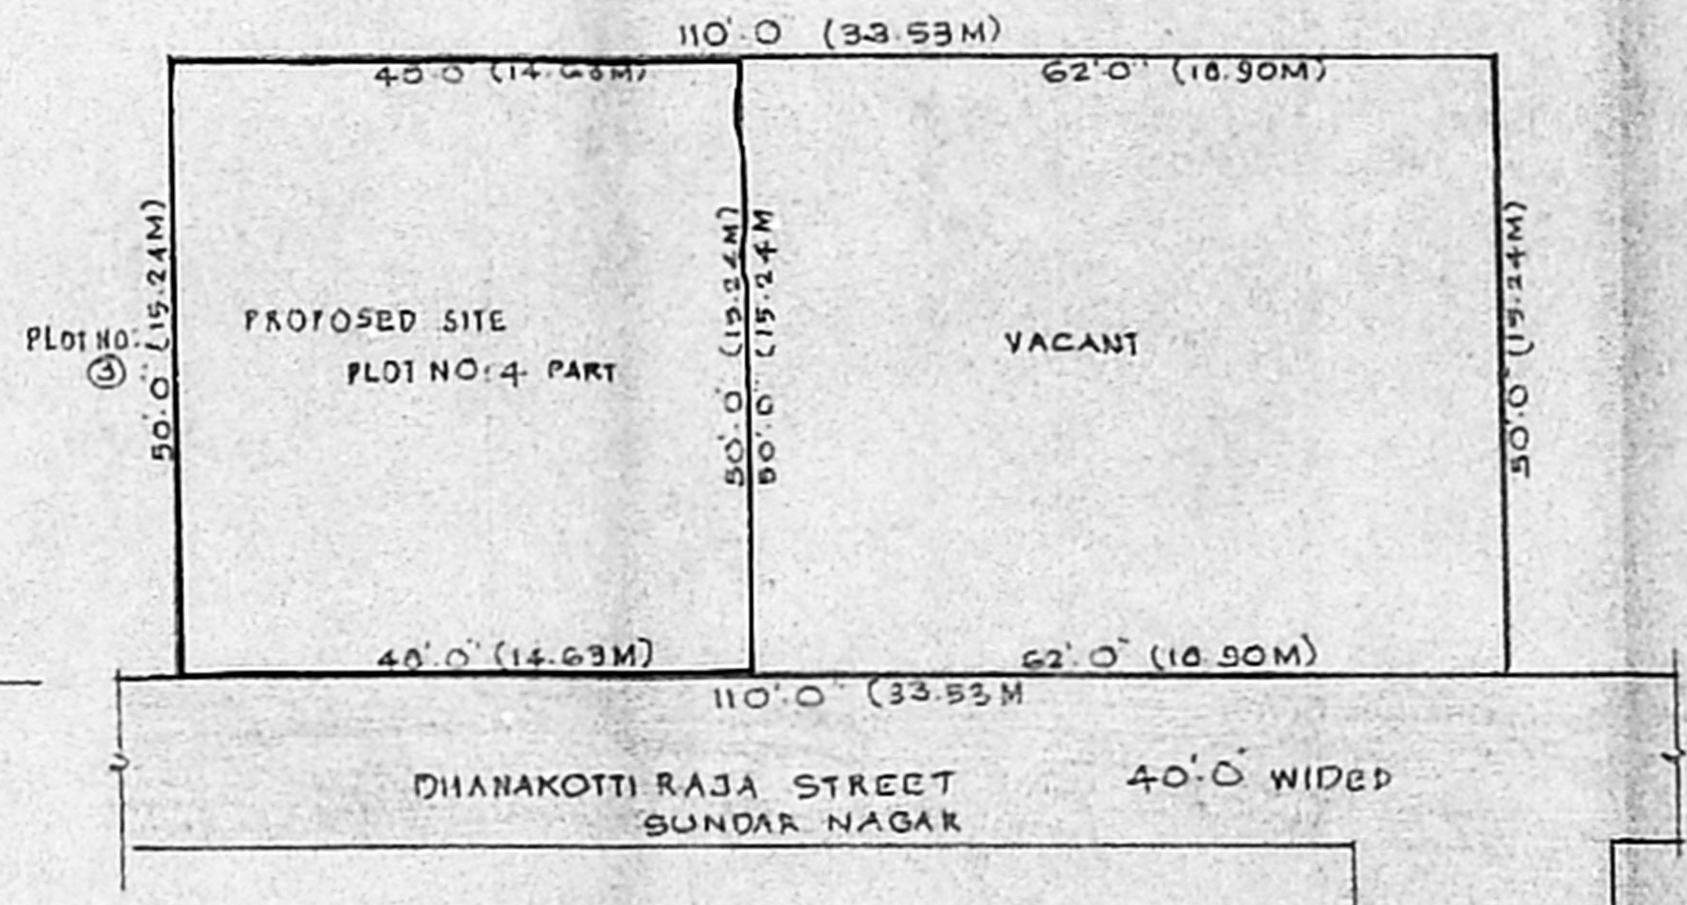


RESIDARY PLOT DETAILS SCALE: 1" = 16'-0"

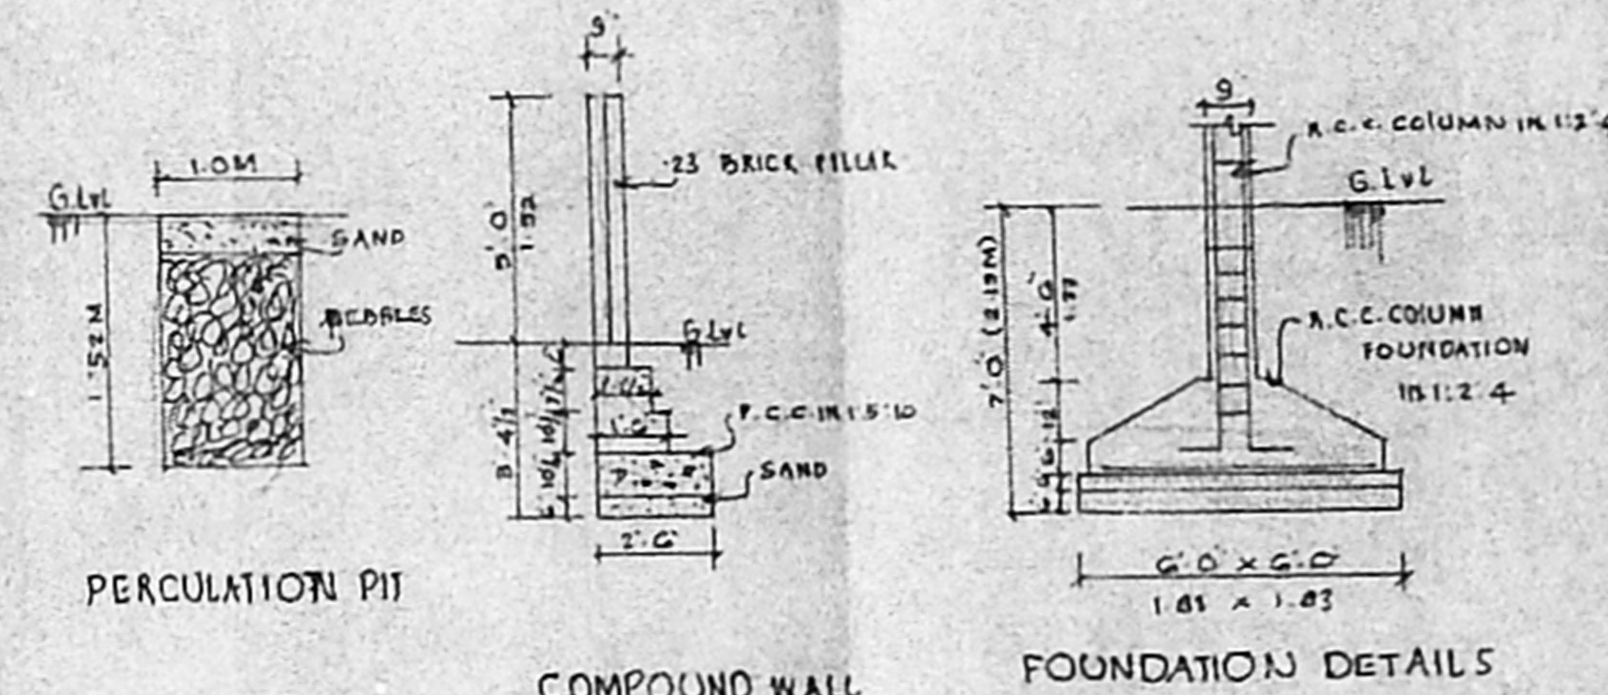


PERCOLATION PIT

COMPOUND WALL DETAILS


FOUNDATION DETAILS

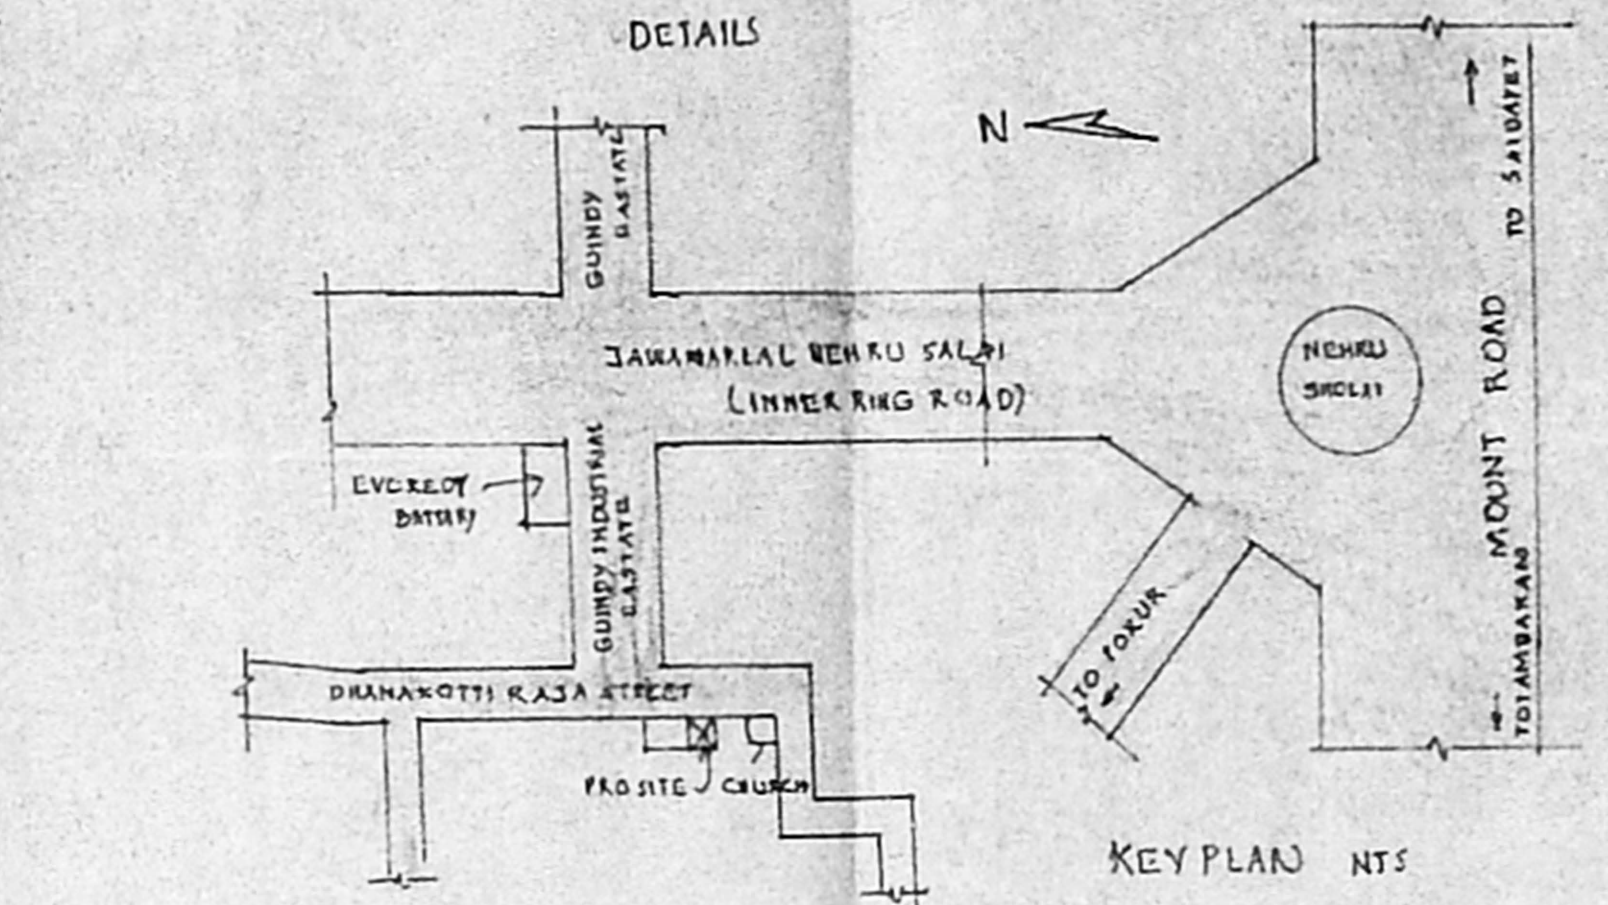


KEY PLAN NTS

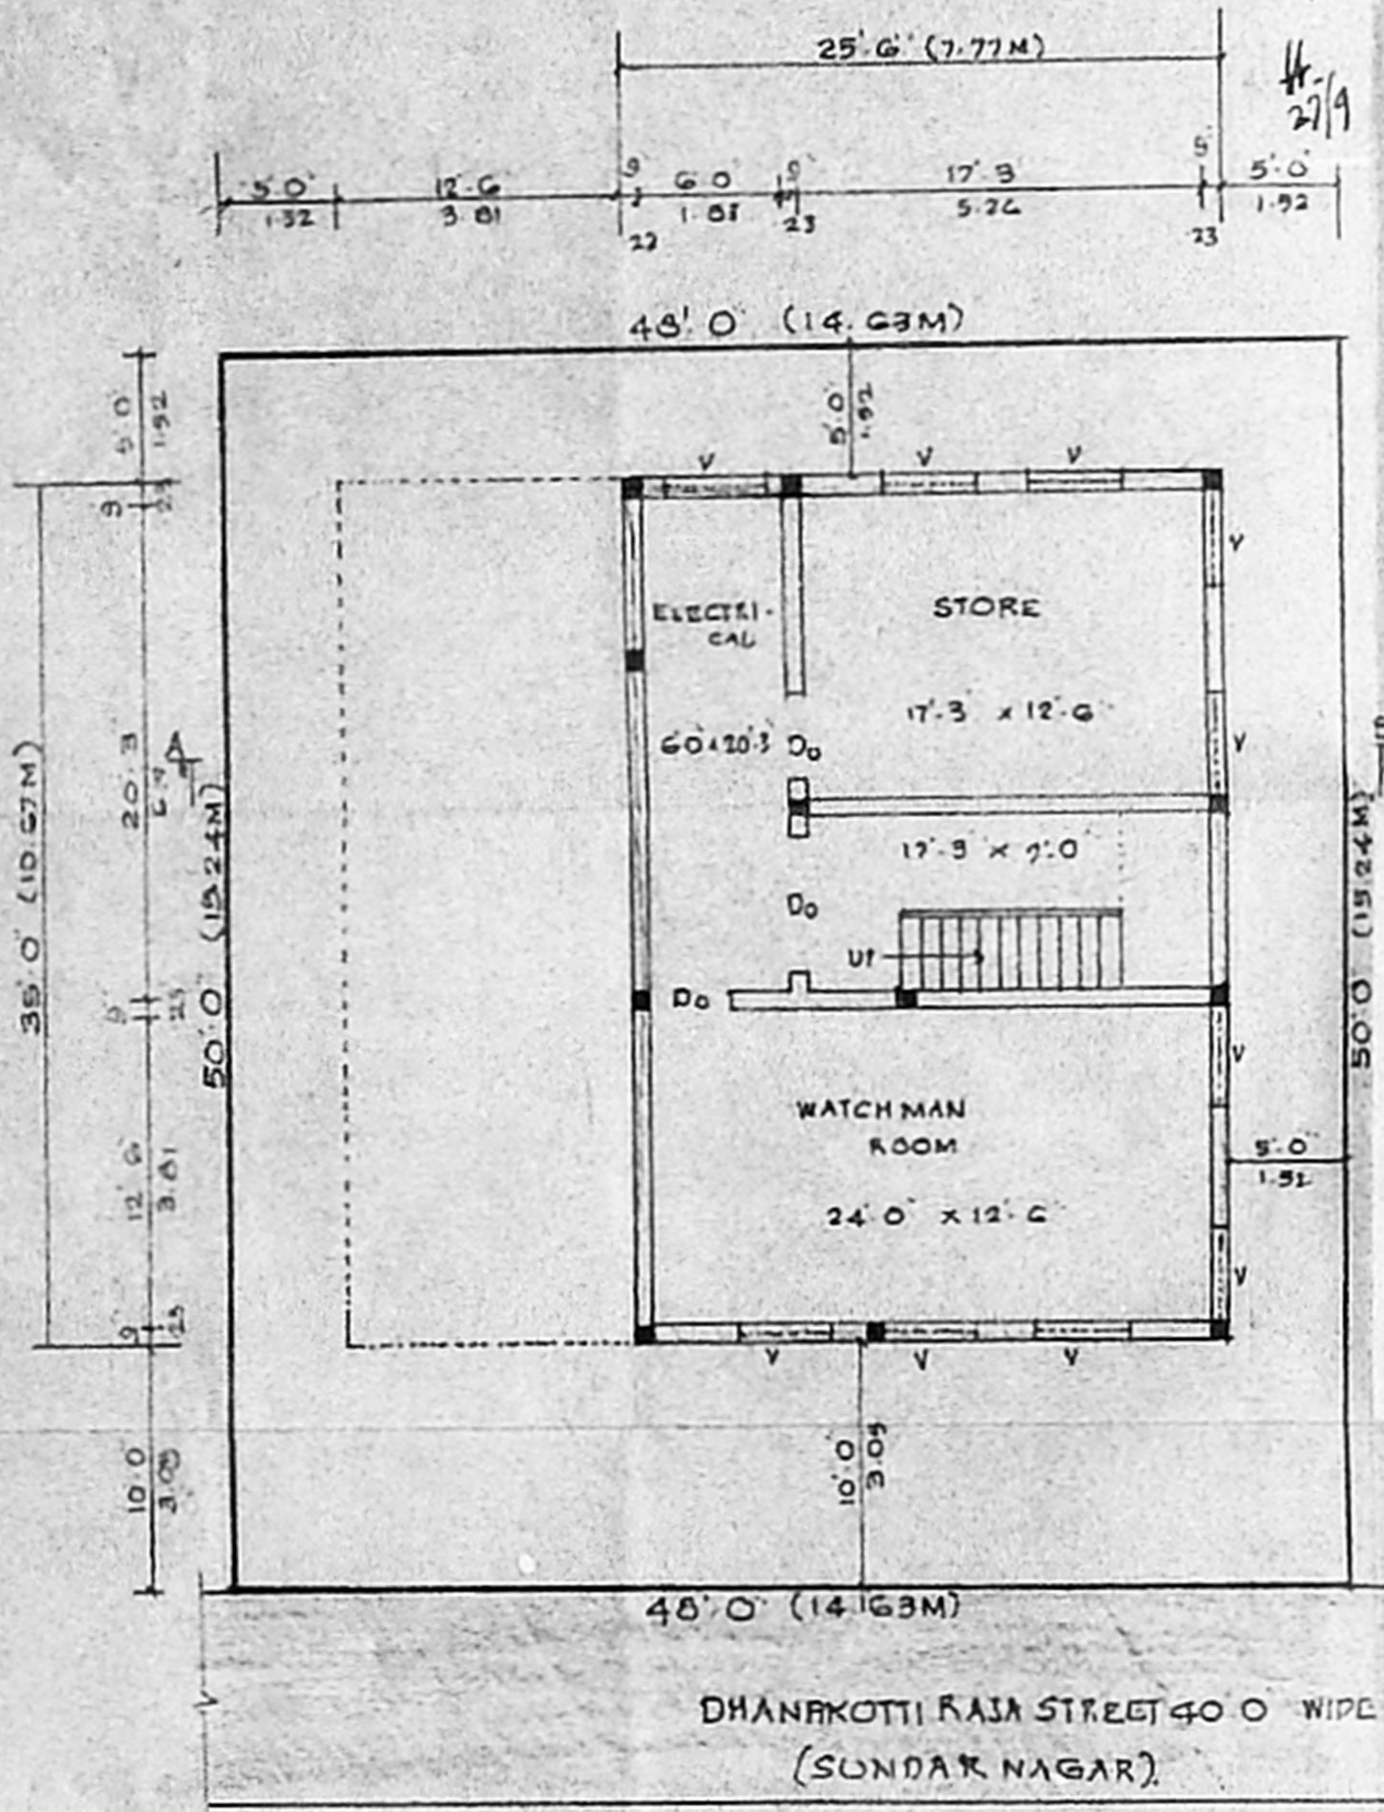


BASEMENT FLOOR PLAN

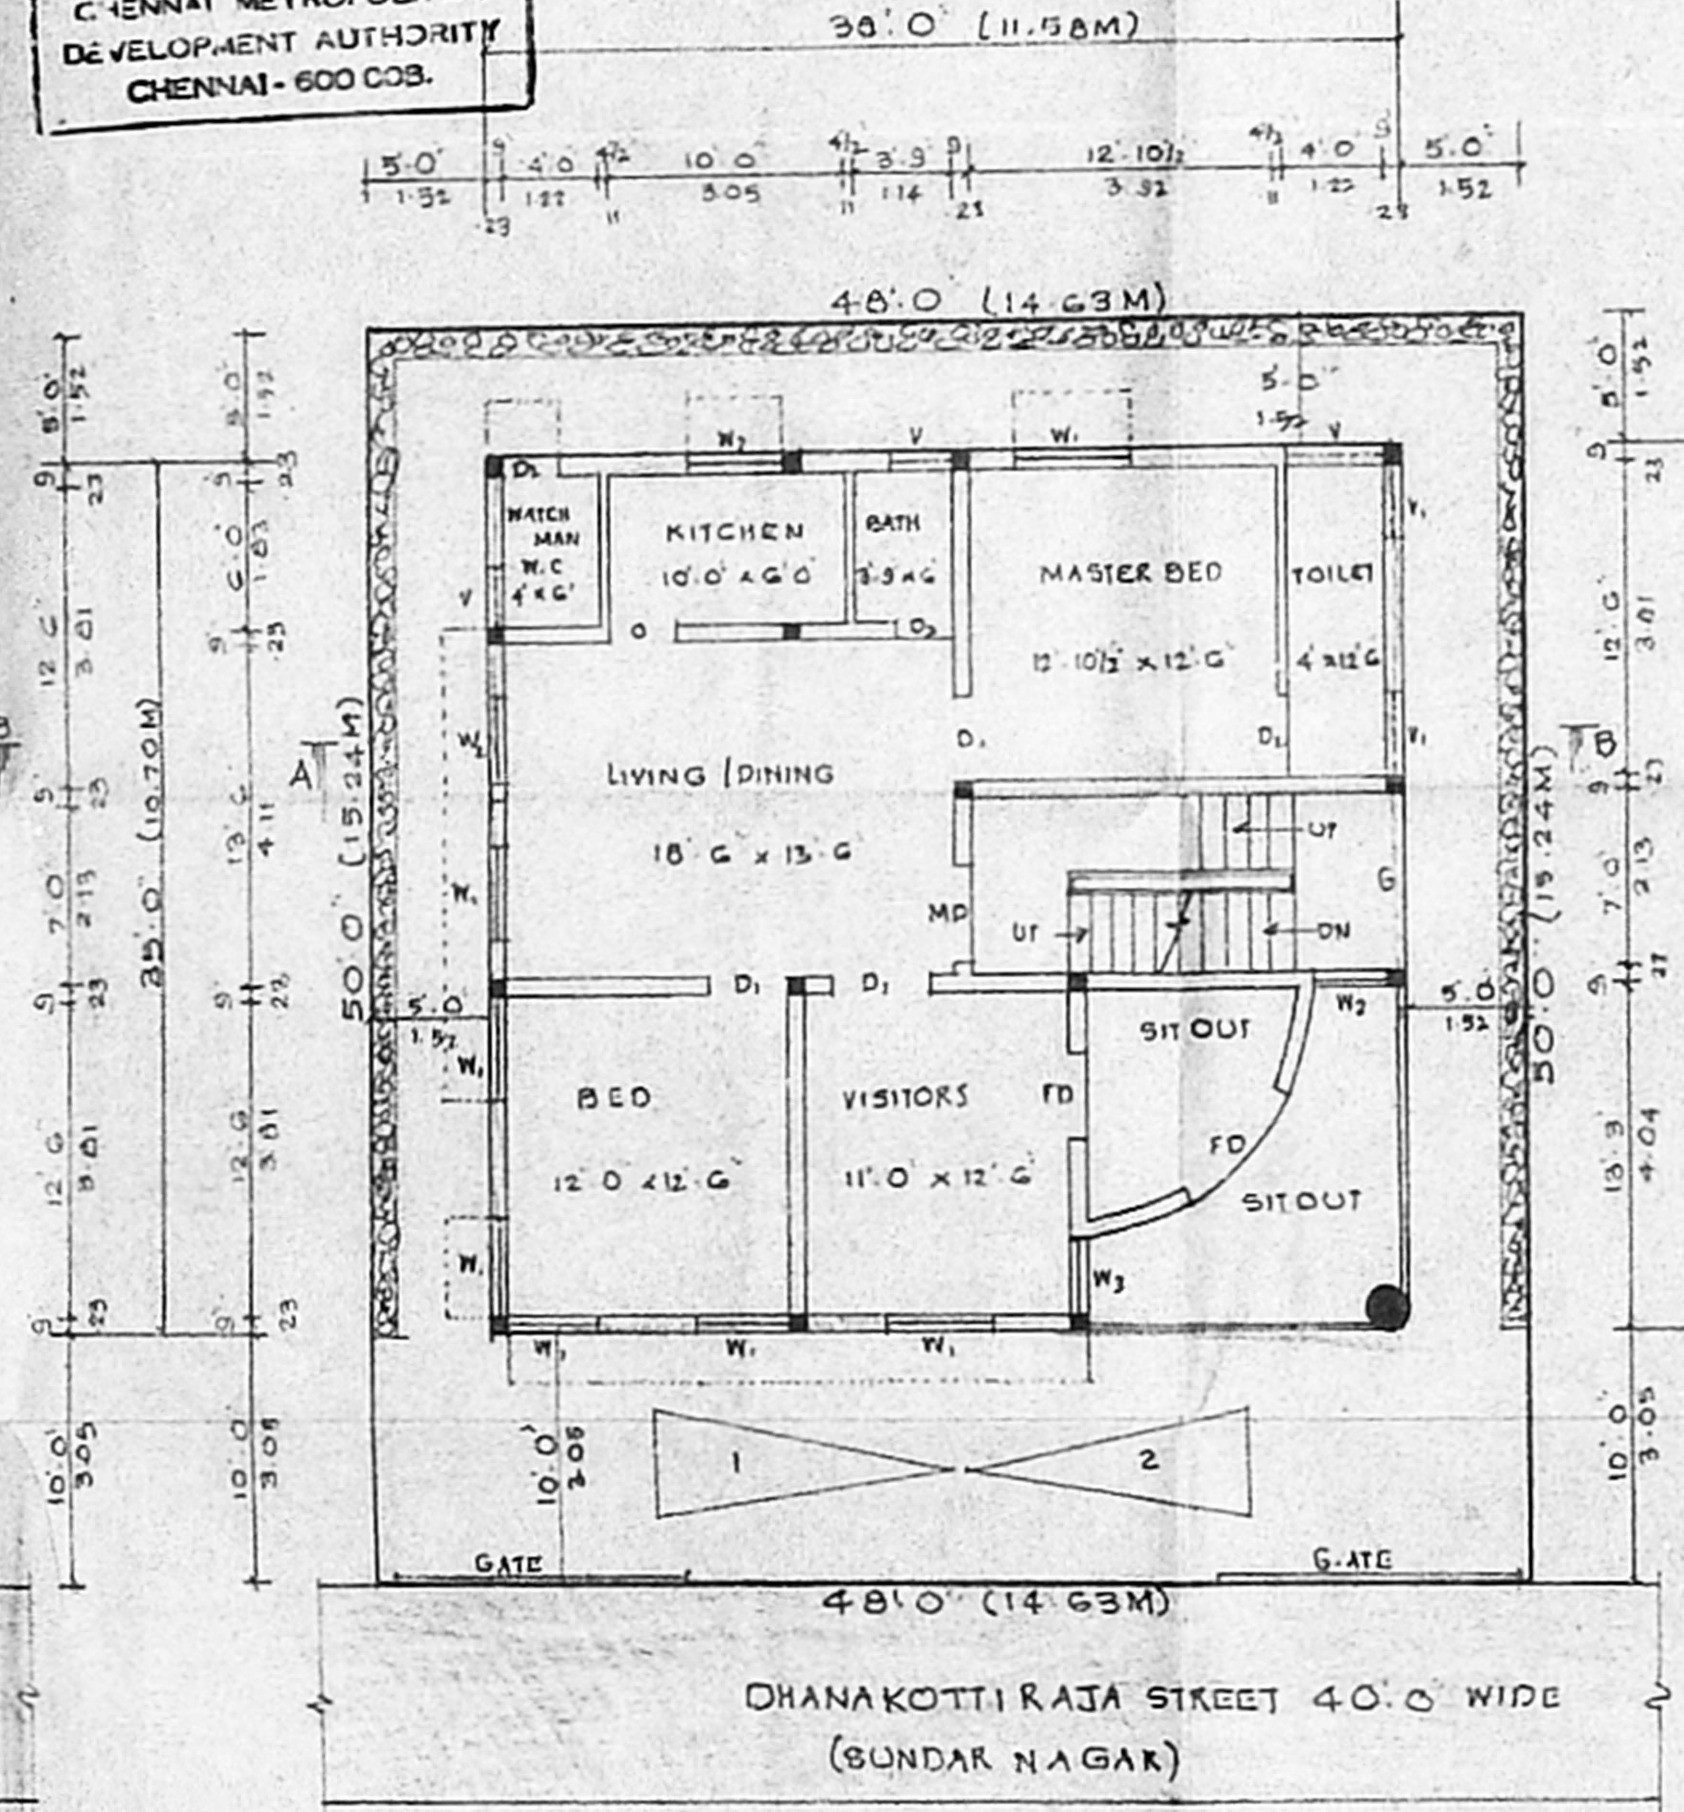

SITE PLAN / GROUND FLOOR PLAN

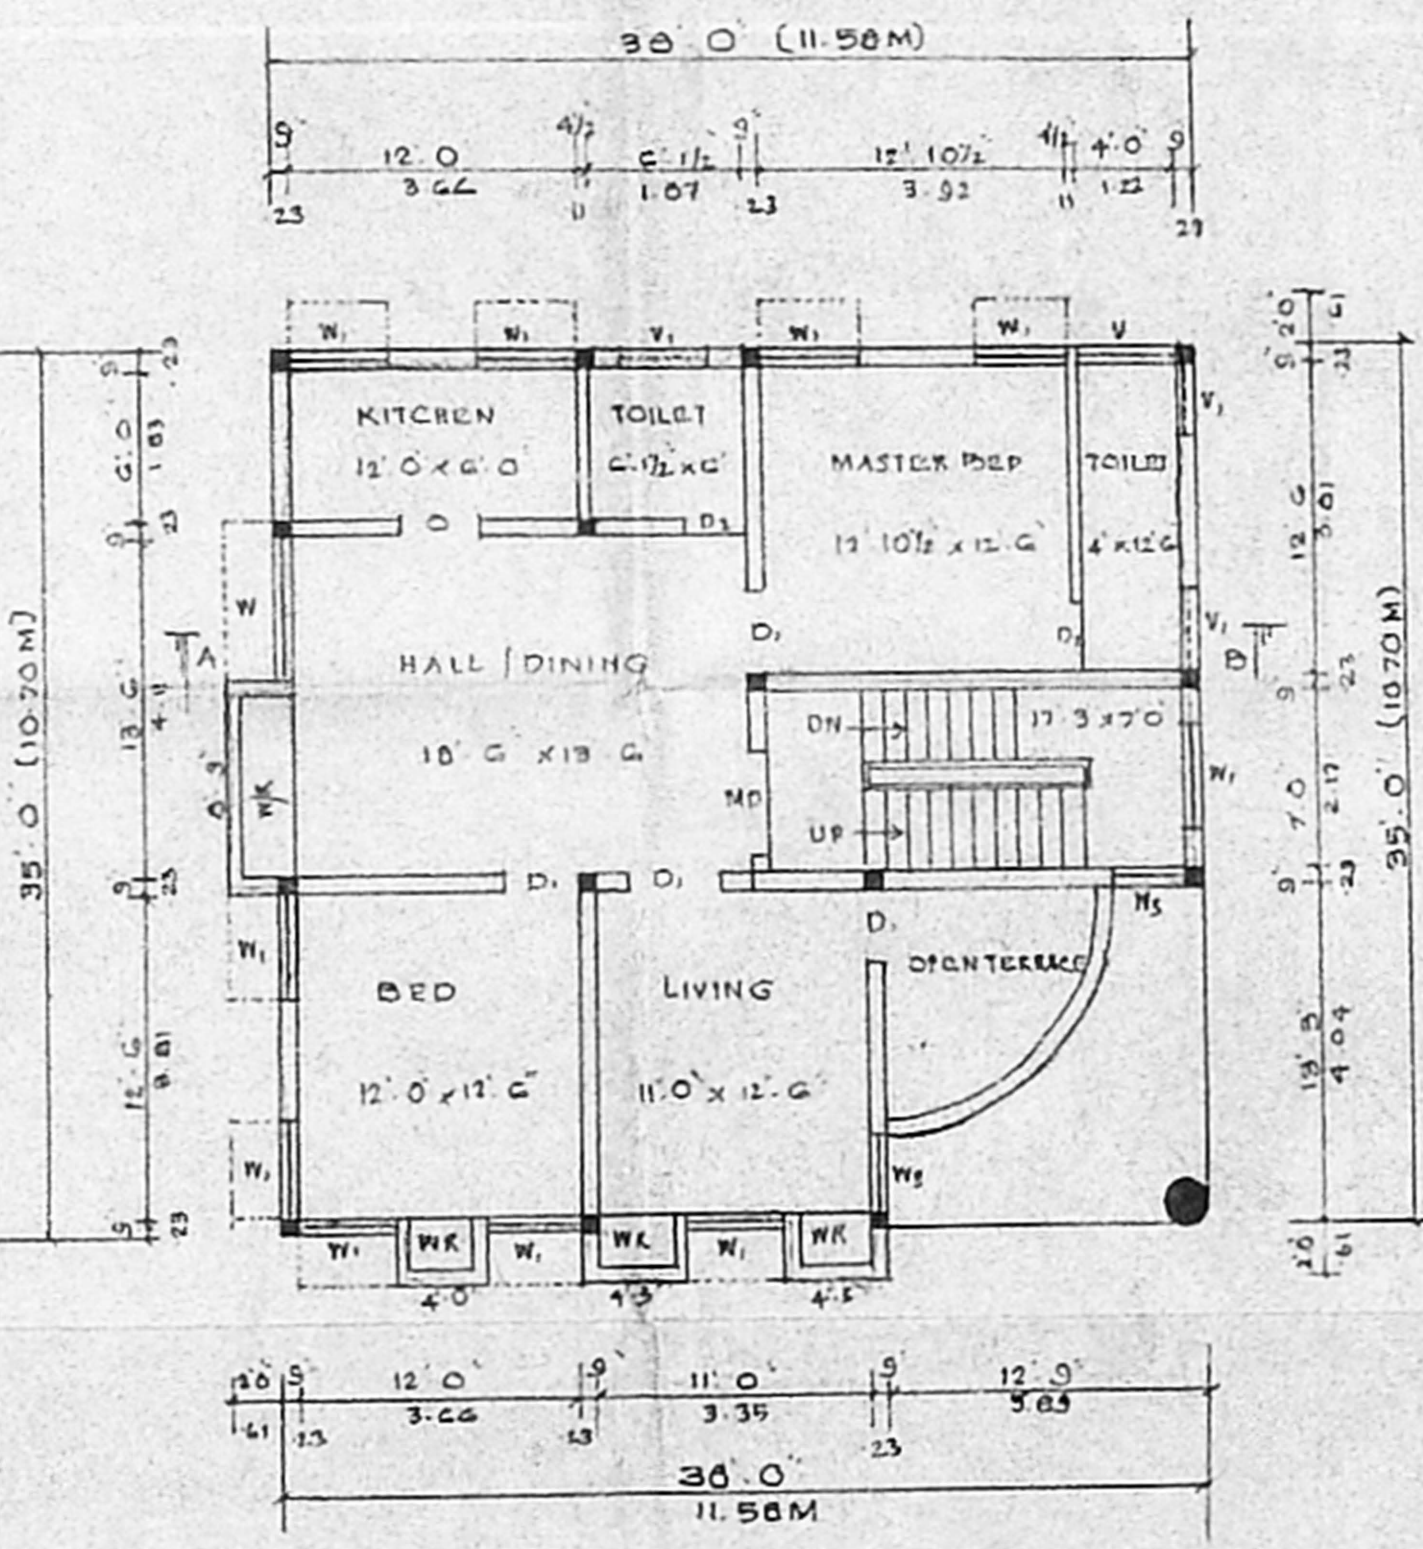

FIRST FLOOR PLAN

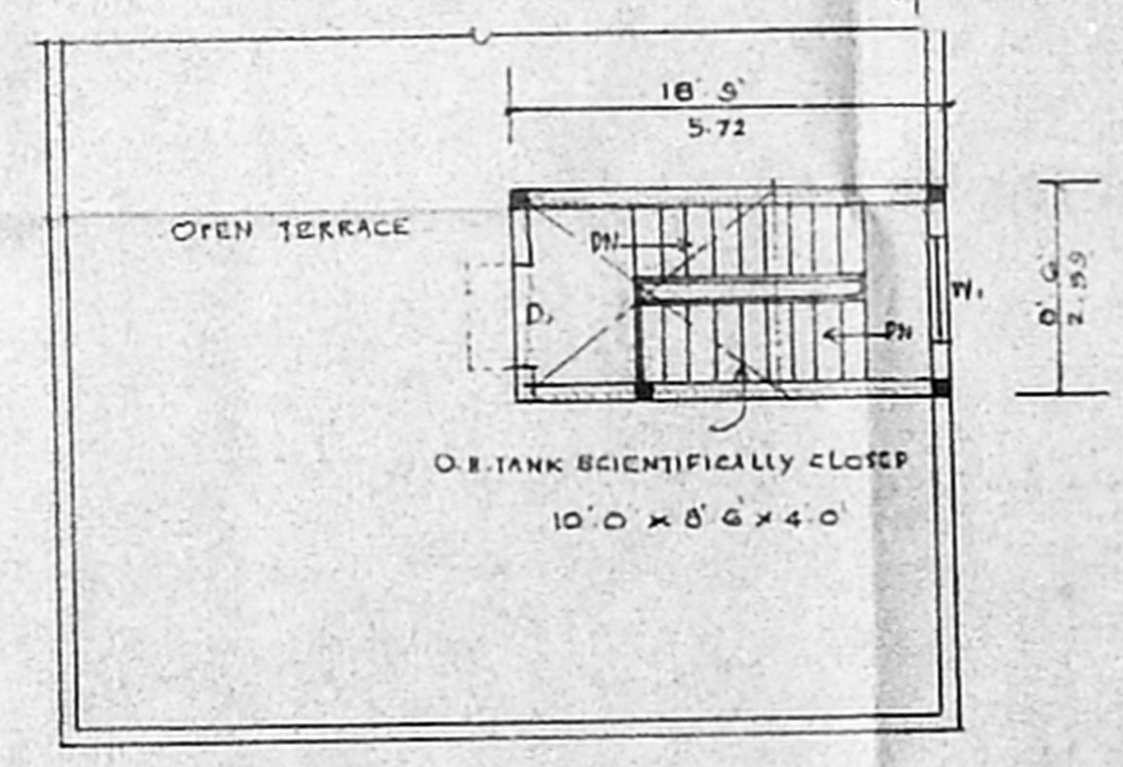

TERRACE FLOOR PLAN

PLAN SHOWING THE PROPOSED REGULARISATION OF UNATHARISED SUBDIVISION AND PROPOSED CONSTRUCTION AT PLOT NO. 4 (PART)

DHANAKOTTI RAJA STREET,
 SUNPAR NAGAR,
 NANDAM BAKKAM VILLAGE,
 TAMBARAM TALUK,
 KANCHEEPURAM DISTRICT,
 IN S. NO. 169
 D.T.P APPROVAL NO: 44/72 DT: 15-4-72
 SCALE: 1" = 8'-0"

JOINERY DETAILS		FEET
MD	MAIN DOOR	5'-6" x 7'-0"
D	PANEL DOOR	3'-0" x 7'-0"
DS	- DO	2'-6" x 7'-0"
F-D	FRENCH DOOR	4'-0" x 7'-0"
W	PANEL WINDOW	6'-0" x 4'-6"
W1	- DO	4'-0" x 4'-6"
W2	- DO	4'-0" x 4'-6"
W3	- DO	3'-0" x 4'-6"
V	VENTILATOR	4'-0" x 2'-0"
V1	- DO	3'-0" x 2'-0"

AREA DETAILS		SQFT	SQM
PLOT EXTENT		2400.0	223.0
B. FLOOR AREA		692.50	82.91
G. FLOOR AREA		1330.00	123.56
F. FLOOR AREA		1400.00	130.06
HEAD ROOM AREA		159.40	14.80
TOTAL AREA		3349.00	311.12
PLOT COVERAGE		58.3%	
F.S.I		1.40	

COLOUR INDEX:
 PROPOSED ROAD BOUNDARY

OWNER: *f.m. Lulu*
 G. CHITRADEVI DCE,
 Class II Licence Surveyor,
 Corporation of Chennai,
 10, Padmasaba Nagar,
 Cholaimedu, Chennai - 600 094
 LICENSED SURVEYOR