

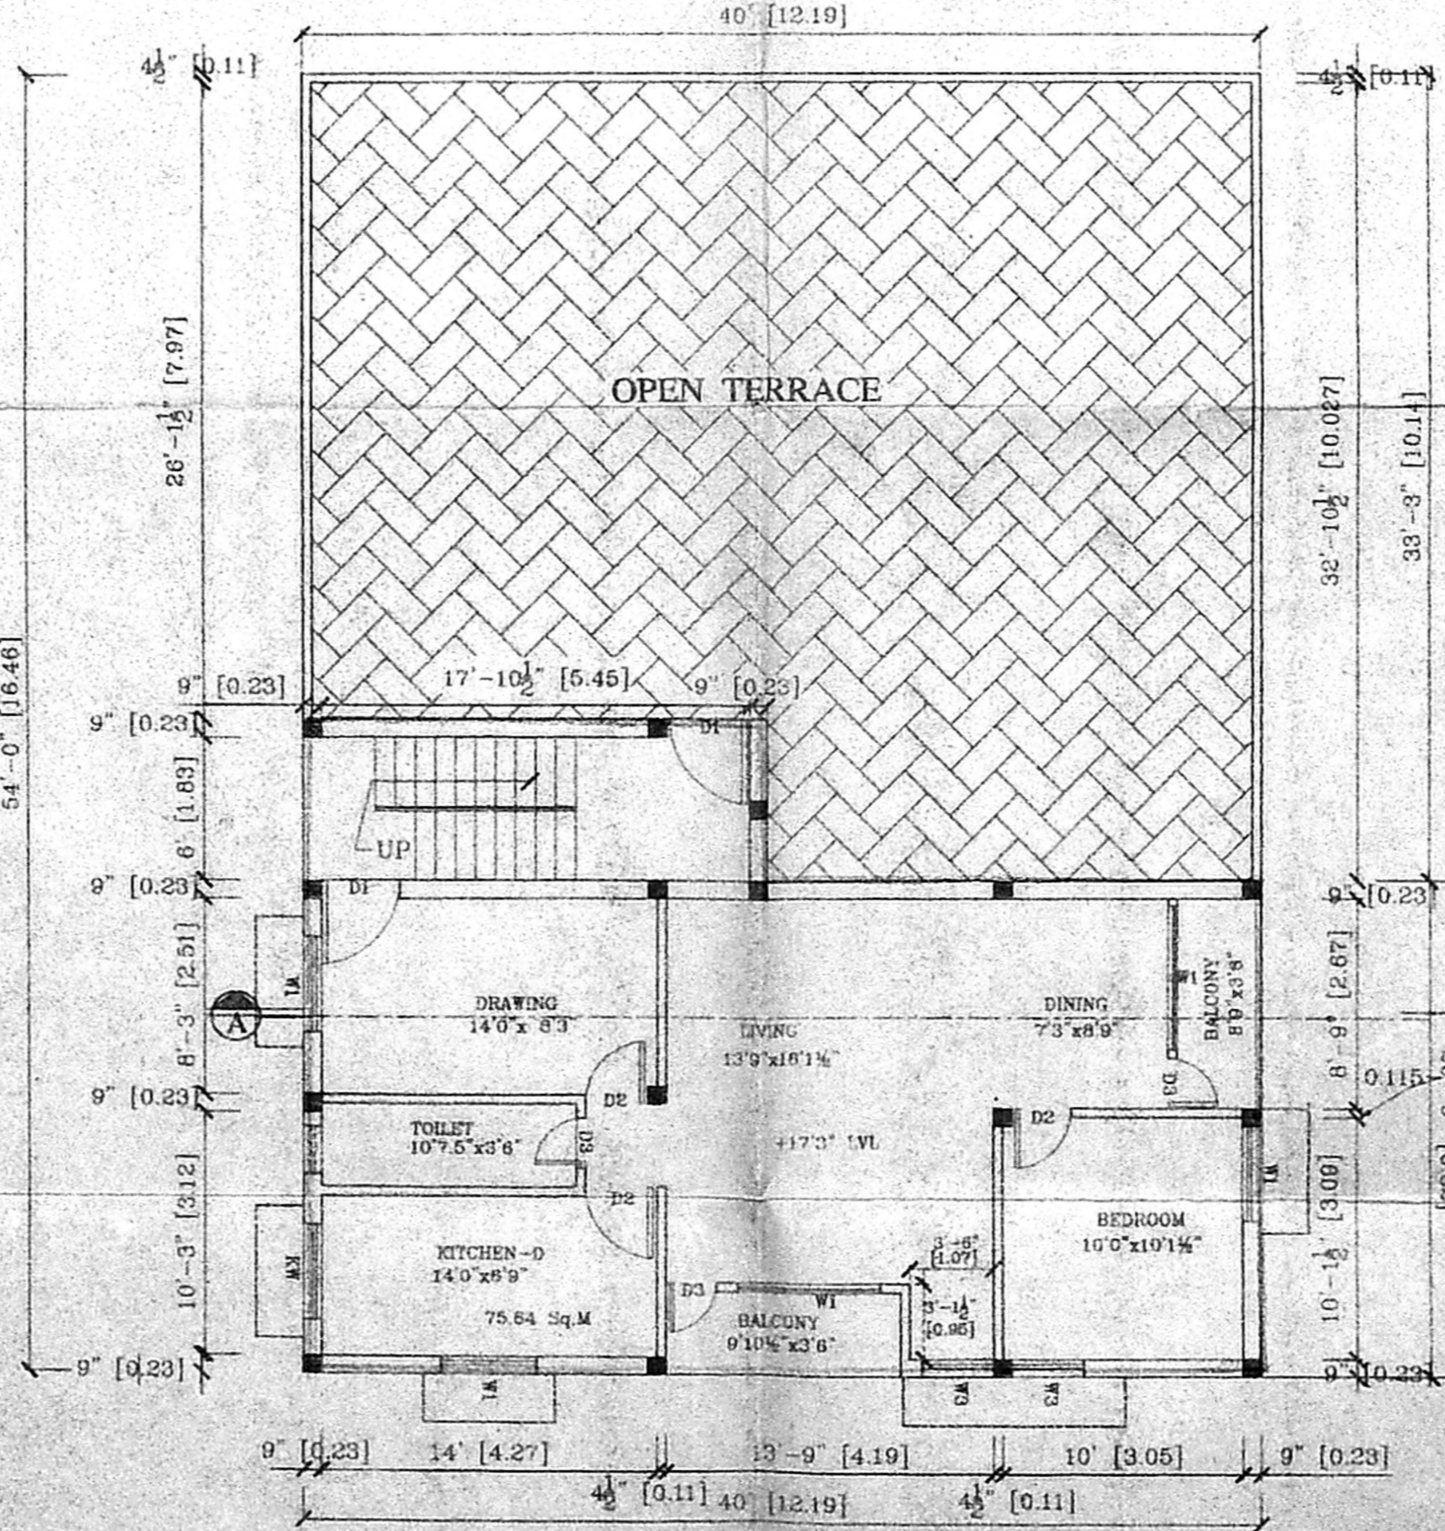
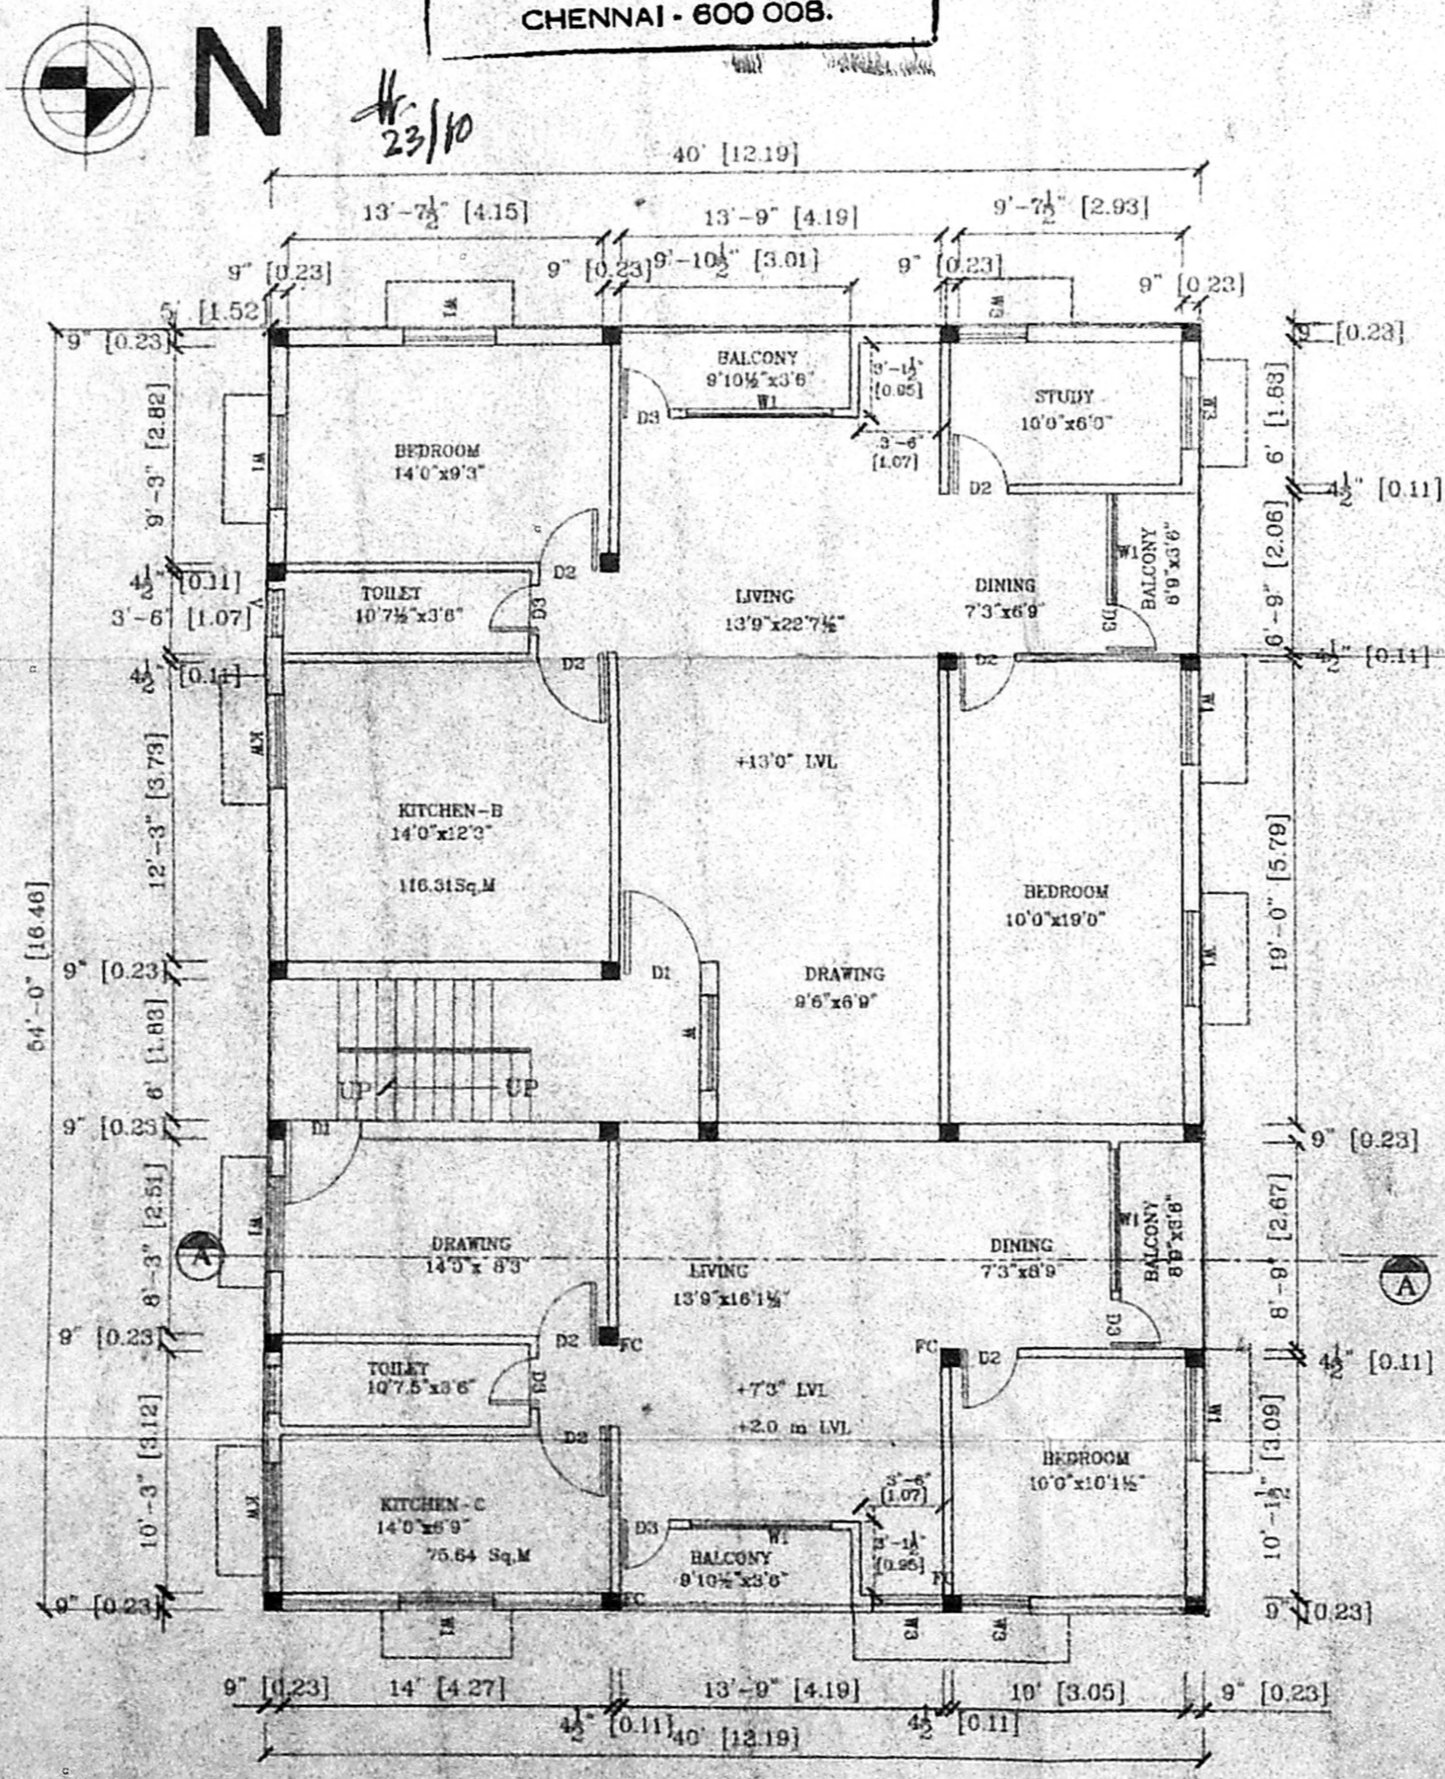
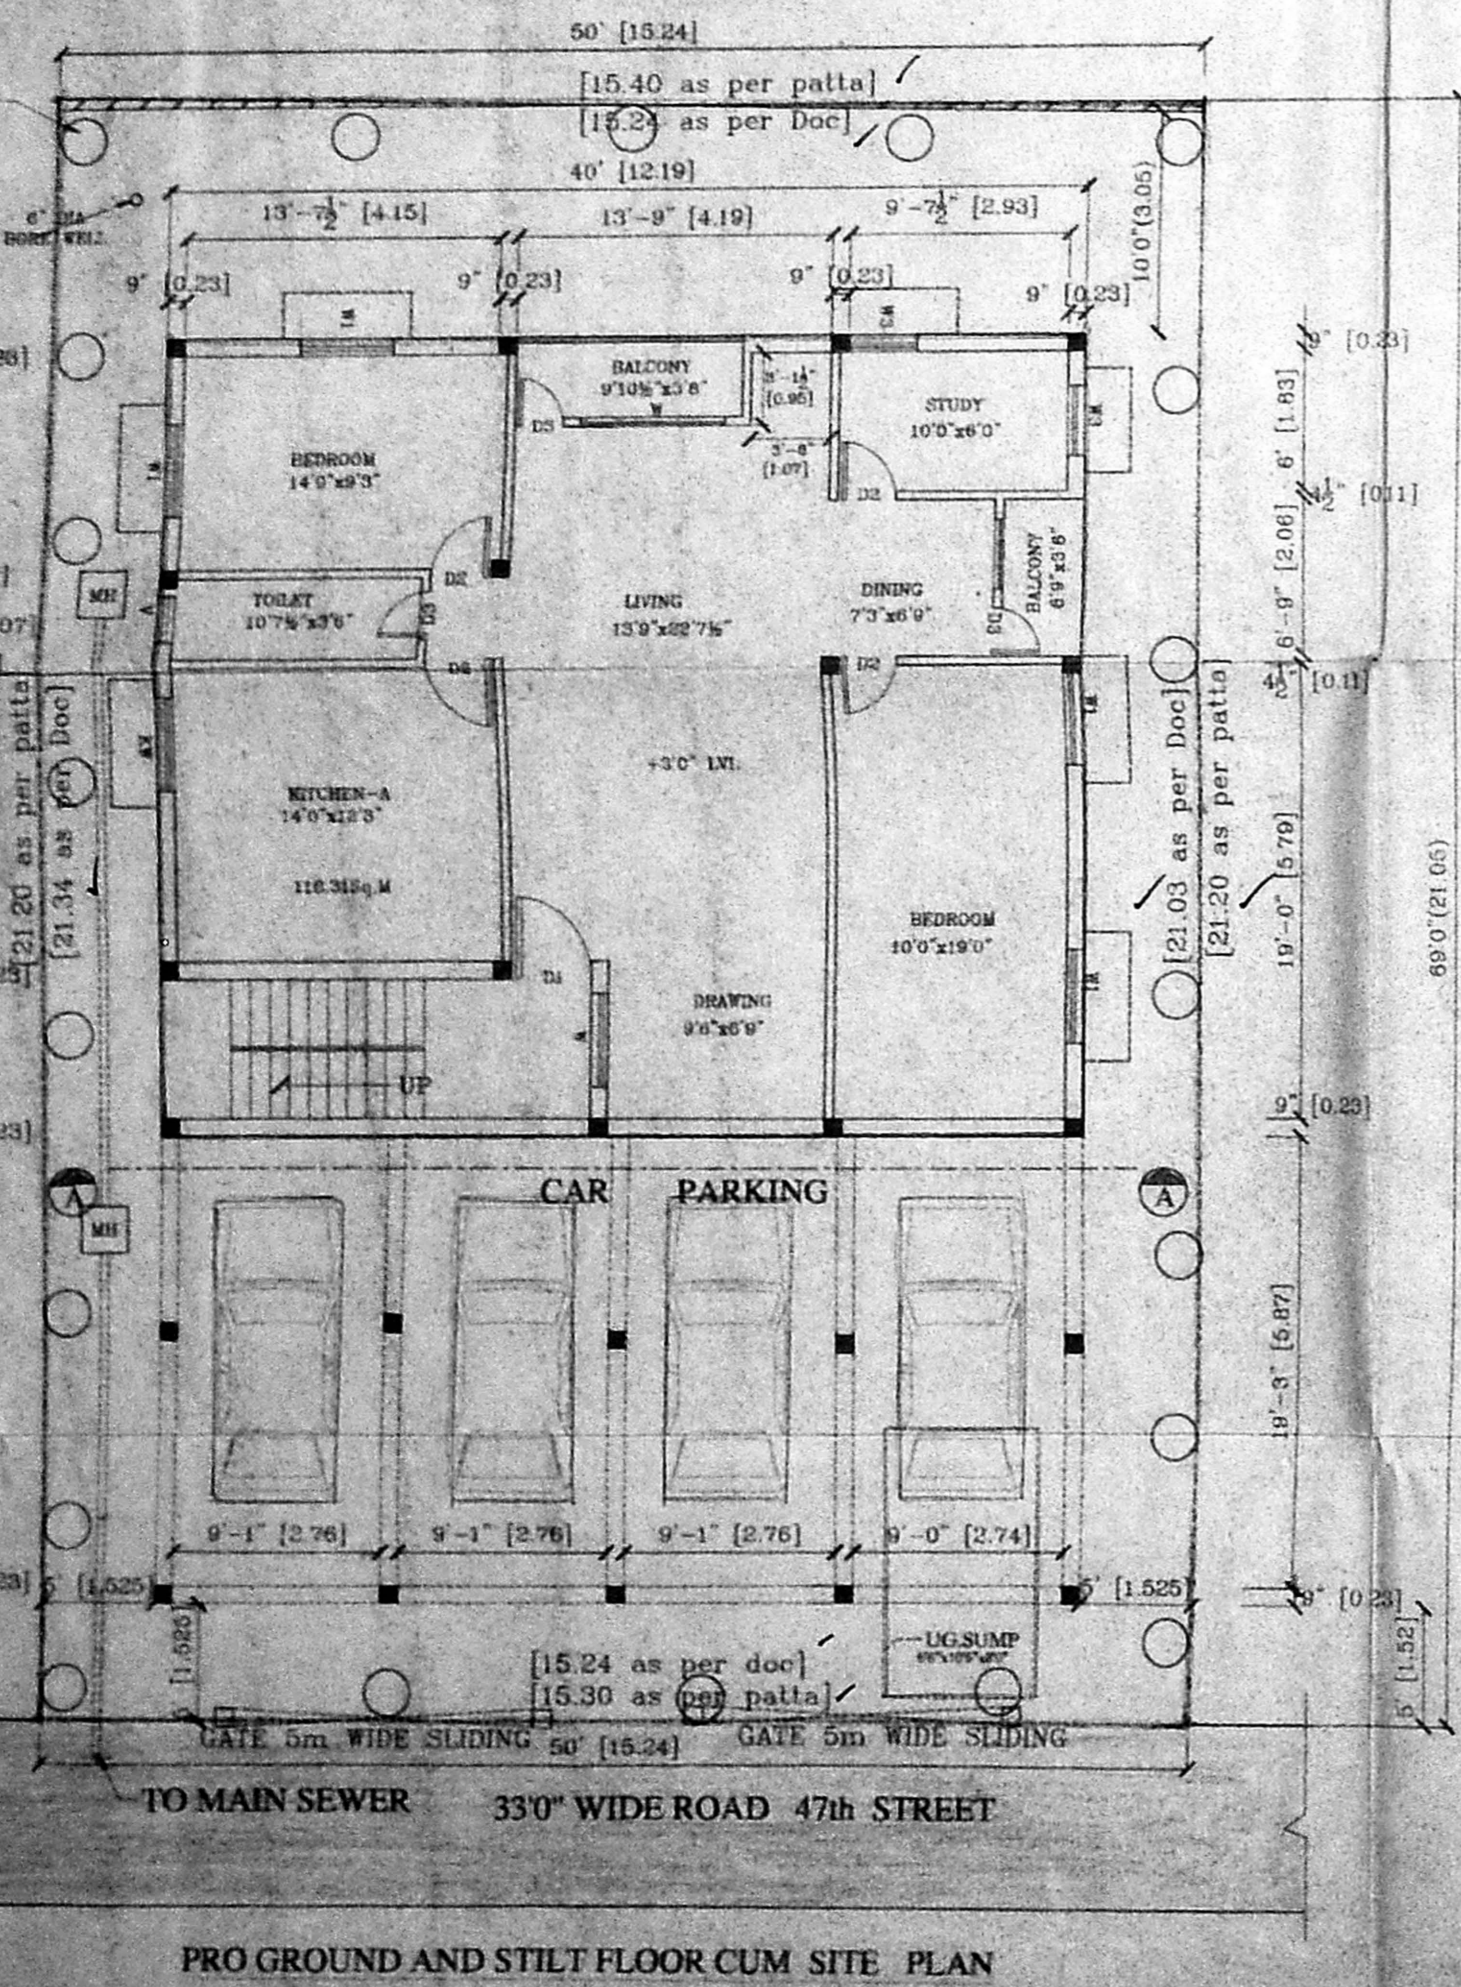


TYPICAL FOUNDATION DETAIL SCALE: 1/50



SECTION

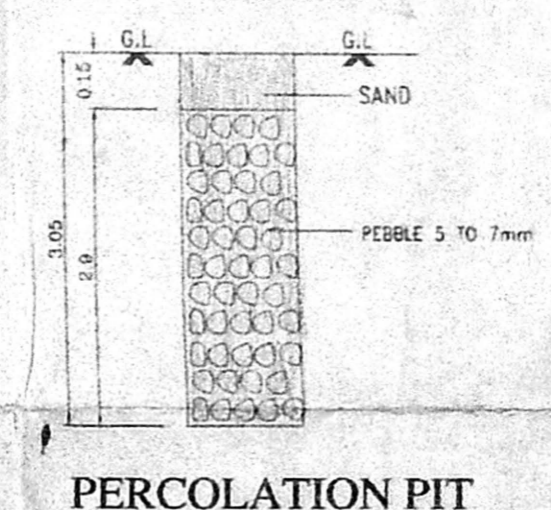


SECTION -B-B

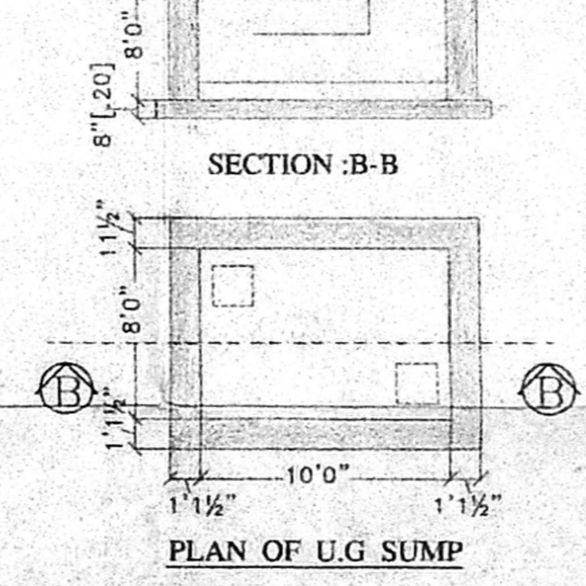

PERCOLATION PIT

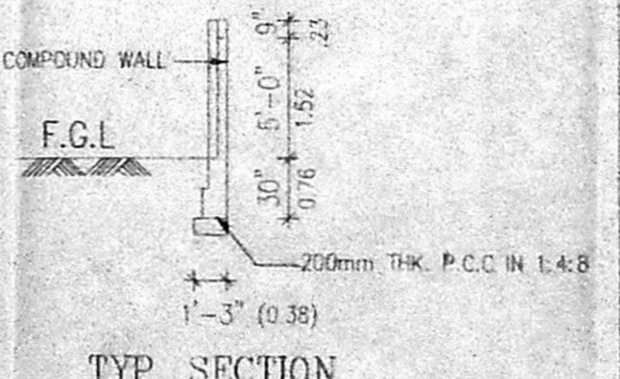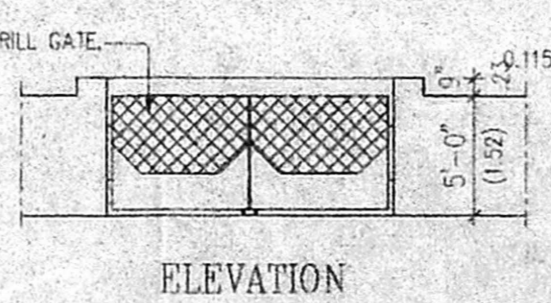

TYP. SECTION

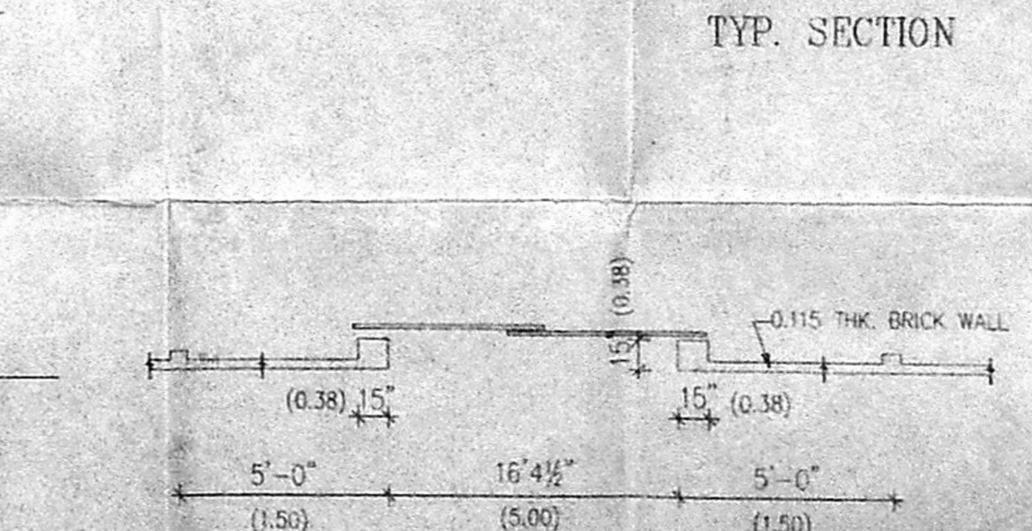

PLAN OF COMPOUND WALL

Revised
Sanitary plan
A1/28059/01
H
13/9

A/000155/241/2001
Planning Permit No. **APPROVED**
SUBJECT TO THE CONDITIONS IN THIS OFFICE LETTER.
A1/28059/01
No. 23/10/01
FOR MEMBER SECRETARY
CHENNAI METROPOLITAN
DEVELOPMENT AUTHORITY
CHENNAI - 600 008.



PLAN SHOWING PROPOSED CONSTRUCTION AT PLOT NO C-14, DOOR NO-56 NEW No:2, 47th STREET, IN T.S. No: 31, BLOCK NO.56, ASHOK NAGAR KODAMBAKKAM VILLAGE CHENNAI-600083 CORP. DIV. No:122 ZONE No:8

SPECIFICATION

- FOUNDATION R.C.C COLUMN FOUNDATION OVER P.C.C 1:5:10
- FLOORING OVER P.C.C 1:4:8 WITH MOSAIC TILES
- WEATHERING COURSE IN BRICK JELLY LAID WITH LIME MORTAR 1:4 WITH TWO LAYER OF PRESSED TILES
- SUPER STRUCTURE BRICK WORK IN C.M 1:5
- ROOF (4 1/2") & LINTEL IS OF R.C.C 1:2:4 MIX
- JOINERY WITH BEST INDIAN TEAK WOOD

JOINERY DETAILS

- D1 - DOOR - 3'-3"x7'-0" [1.0x2.1]
- D2 - DOOR - 3'-0"x7'-0" [0.9x2.1]
- D3 - DOOR - 2'-6"x7'-0" [0.75x2.1]
- W1 - WINDOW - 6'-0"x4'-6" [1.8x1.35]
- W2 - WINDOW - 4'-0"x4'-6" [1.2x1.35]
- KW - WINDOW - 5'-0"x7'-0" [1.5x2.1]
- W4 - WINDOW - 3'-0"x4'-6" [0.9x1.35]
- V - VENTILATOR - 3'-0"x2'-0" [0.9x0.6]

LEGEND

- PROPOSAL
- BOUNDARY
- ROADS

AREA STATEMENT:

SITE EXTENT	Sq.Ft	Sq.M
As per Patta	3443	320.00
As per Document	3472	323.00

	Sq.Ft	Sq.M
Pro Ground and Stilt Floor	1380.00	128.25
Pro First Floor	2180.00	202.60
Pro Second Floor (Part)	830.00	77.13

F.S.I	1.275
P.C	63.32%

SCALE: 1"= 8'-0" [1:100]

V.M. NATARAJAN
OWNER:

V. SIVASUBRAMANIAN, D.P.E., I.E.,
Consulting Engineer
Licensed Surveyor Cl. - Reg No 100
E-30, 15th First Cross, Street,
PERIYAR NAGAR, CHENNAI-600 082
LICENSED SURVEYOR: