



FRONT ELEVATION

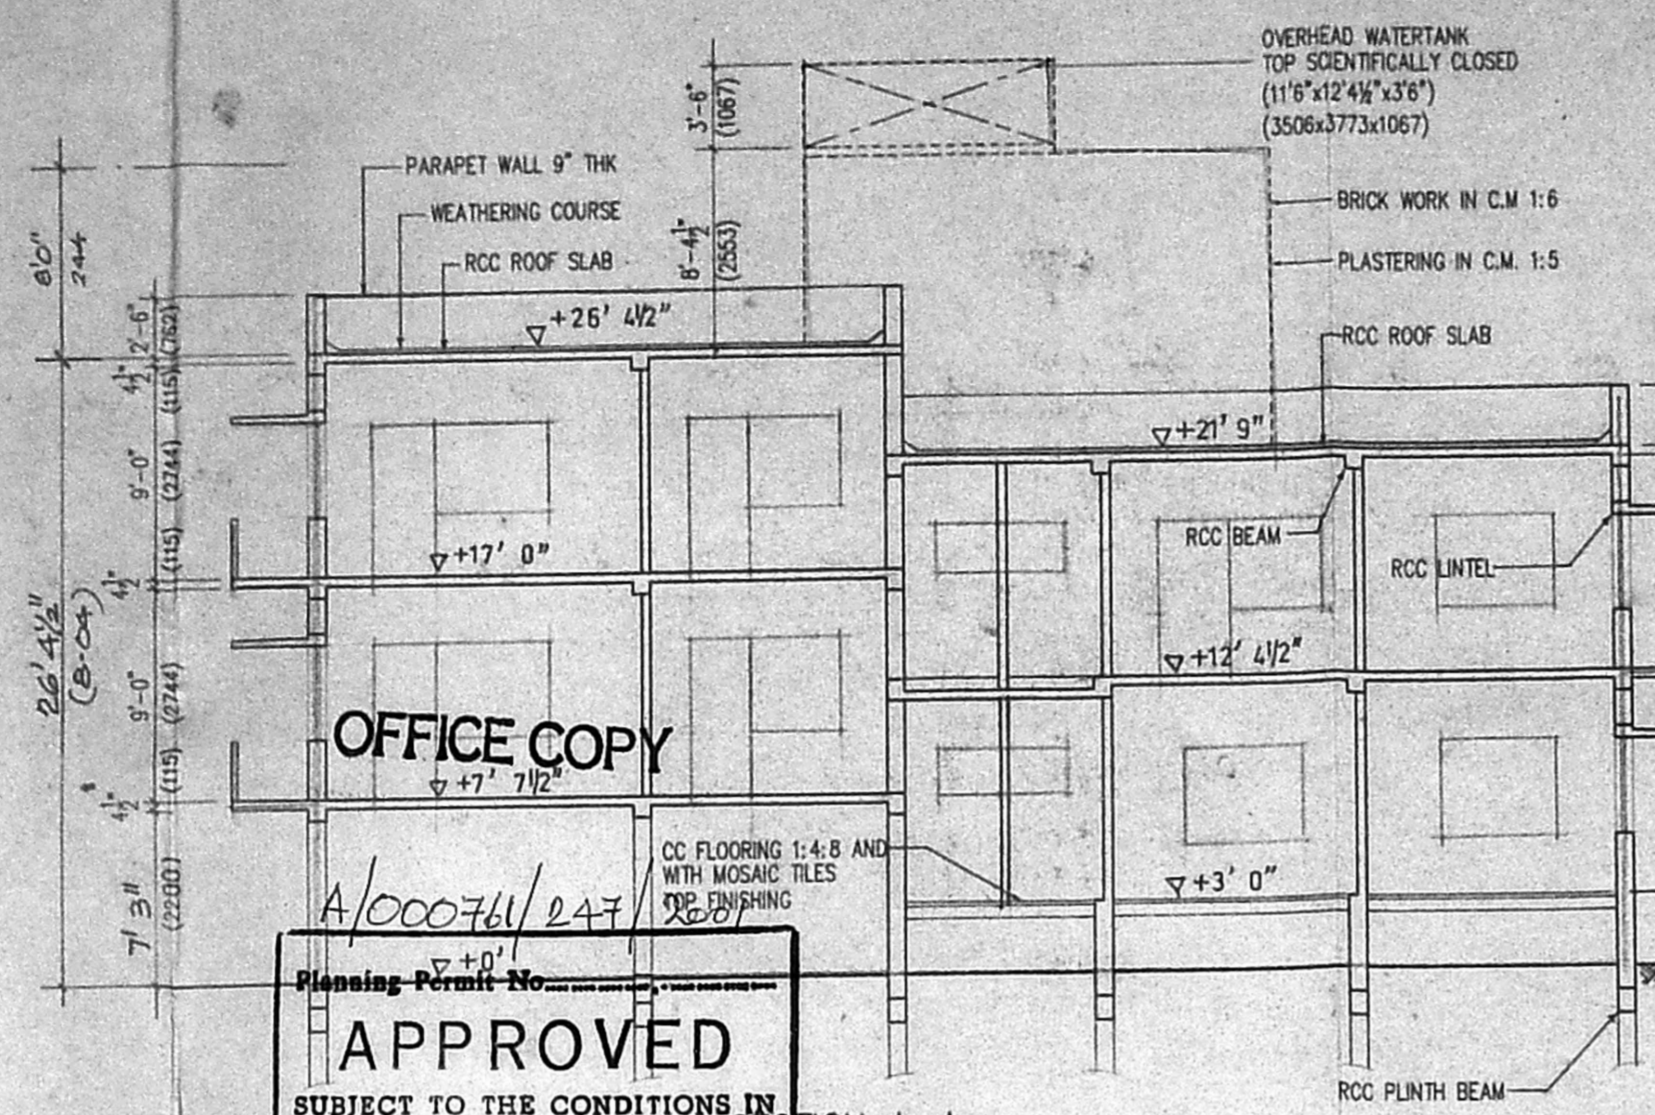


OFFICE COPY
 A/000761/247
 Planning Permit No. A/31336/2022
 APPROVED
 SUBJECT TO THE CONDITIONS IN THIS OFFICE LETTER.
 No. A/31336/2022
 FOR MEMBER SECRETARY
 CHENNAI METROPOLITAN
 DEVELOPMENT AUTHORITY
 CHENNAI - 600 008.

SECTION A-A
 OVERHEAD WATER TANK
 TOP IDENTICALLY CLOSED
 (11'6" x 12'4" x 3'6")
 (3506 x 3773 x 1067)
 PARAPET WALL 9" THK
 WEATHERING COURSE
 RCC ROOF SLAB
 BRICK WORK IN C.M. 1:6
 PLASTERING IN C.M. 1:5
 RCC ROOF SLAB
 RCC BEAM
 RCC LINTEL
 RCC PLINTH BEAM
 GL
 CC FLOORING 1:4:8 AND WITH MOSAIC TILES
 2% SLOPING

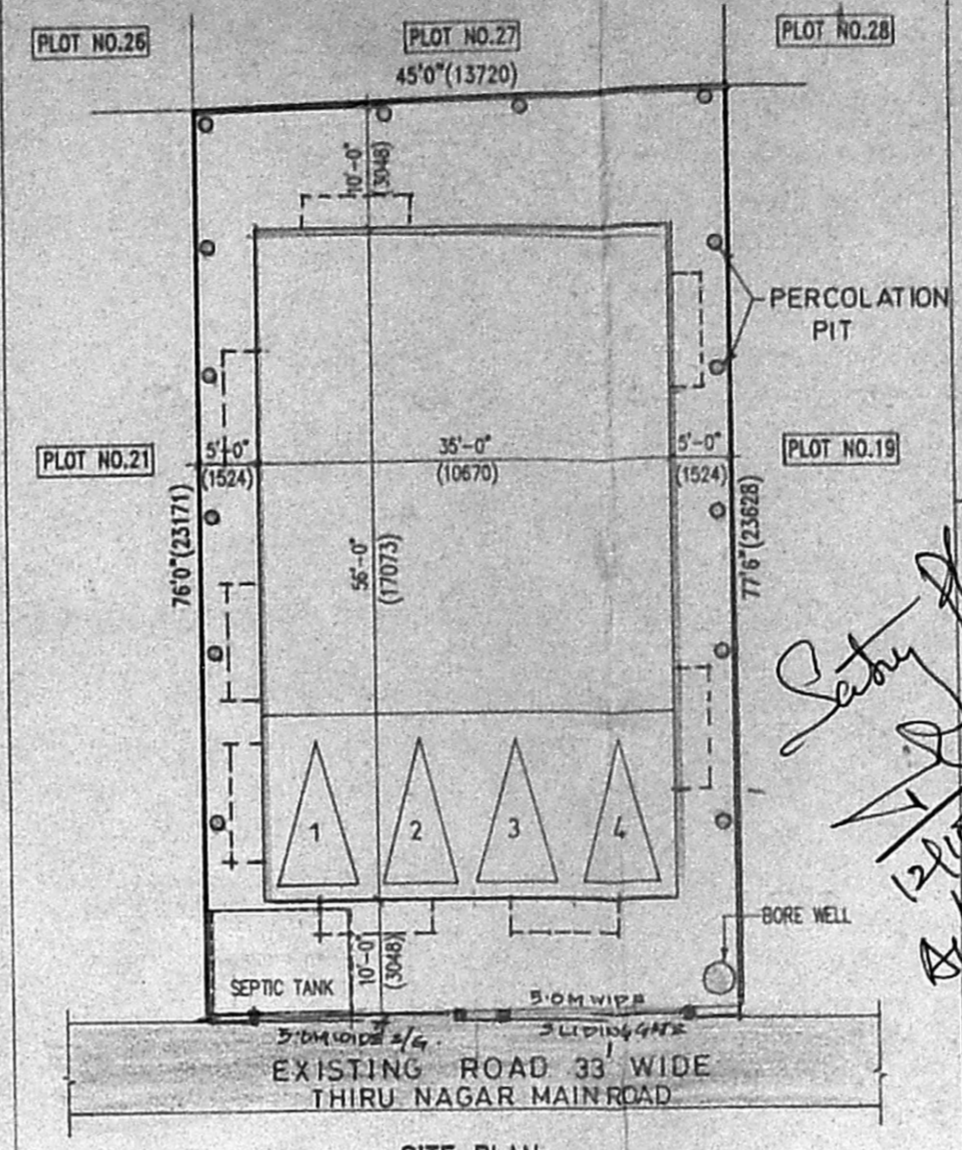


SITE PLAN
 (1"=16'-0")


PLAN SHOWING THE PROPOSED CONSTRUCTION OF RESIDENTIAL APARTMENTS IN DOOR NO.9 (PLOT NO.20) THIRU NAGAR, CHENNAI 600 087, VALASARAWAKKAM VILLAGE, AMBATTUR TALUK, THIRUVELLORE DISTRICT. SURVEY NO. 124/2 & 124/3 DTP APPROVED NO. LPDM/DTP NO. 8/71

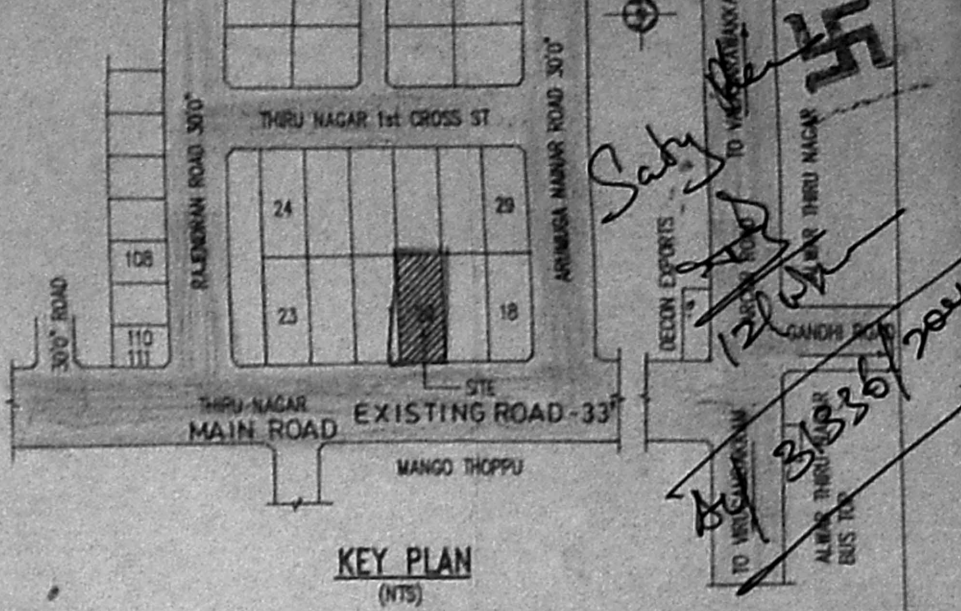


KEY PLAN
 (NTS)

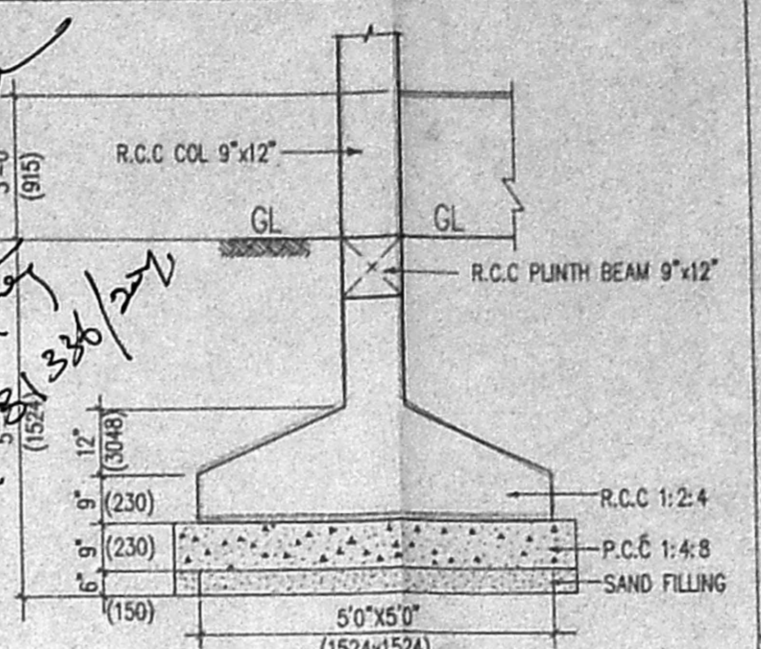

SEC OF R.C.C COL

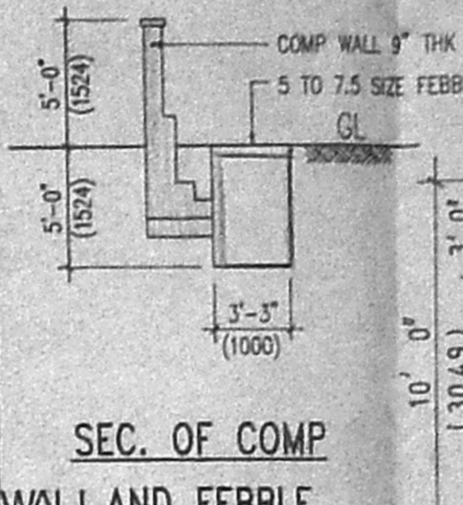


SEC. OF COMP WALL AND FEBBLE BED

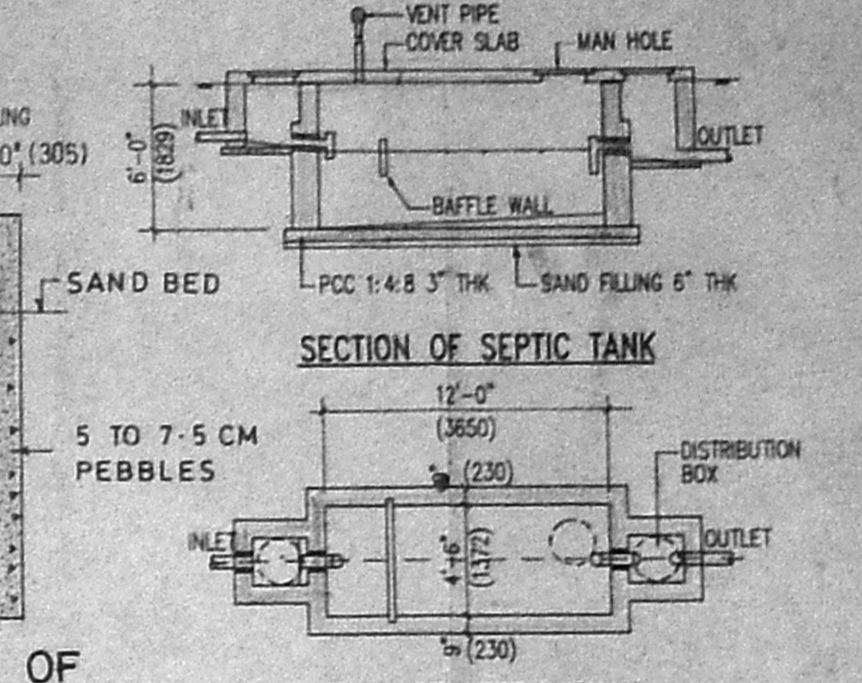


PLAN OF SEPTIC TANK


DET OF PERCOLATION PIT

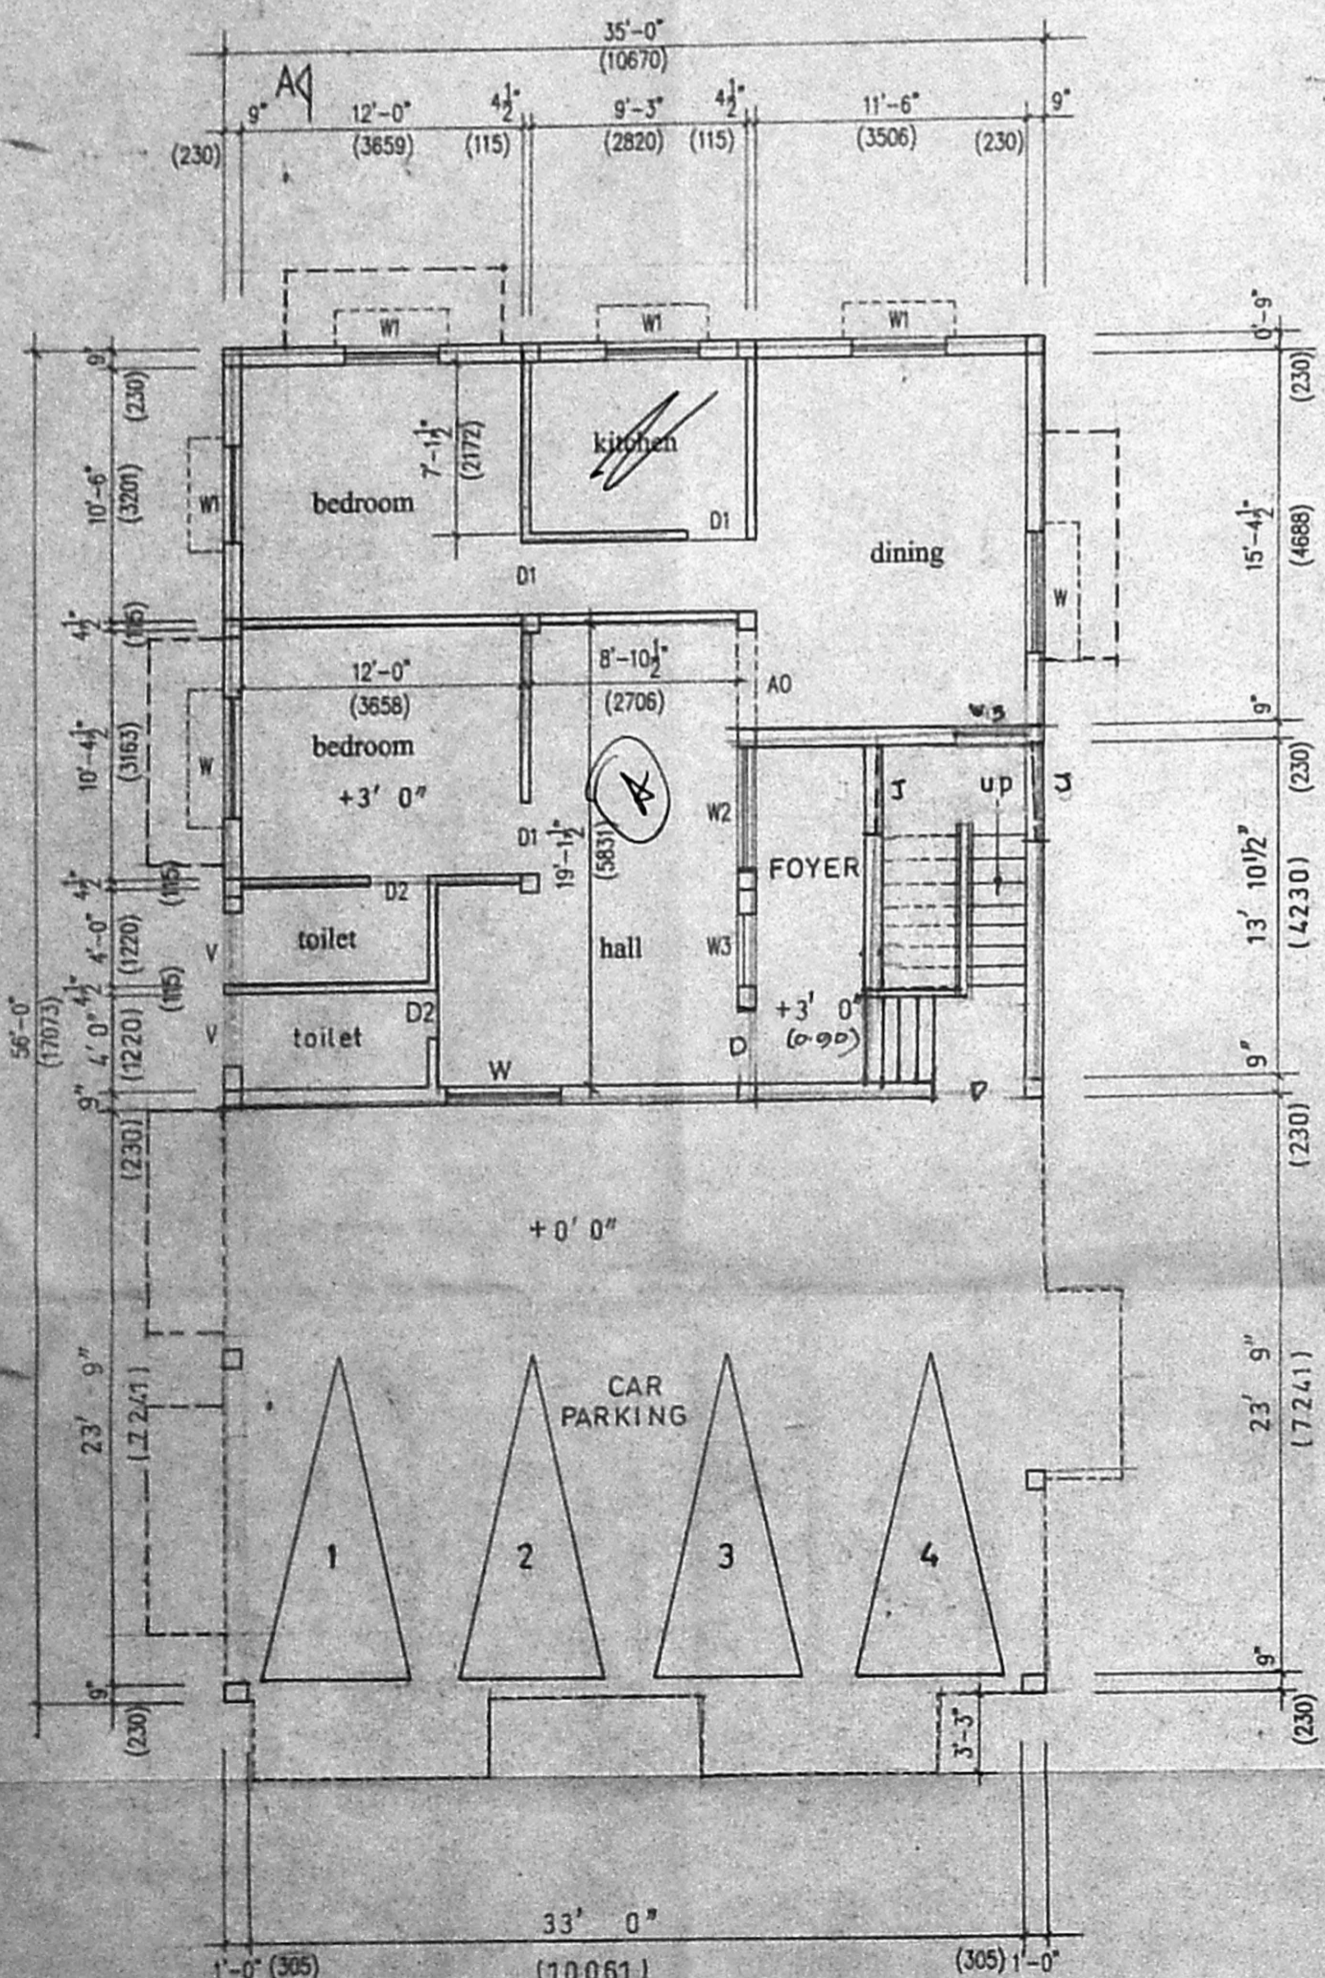


STILT CUM GROUND FLOOR PLAN

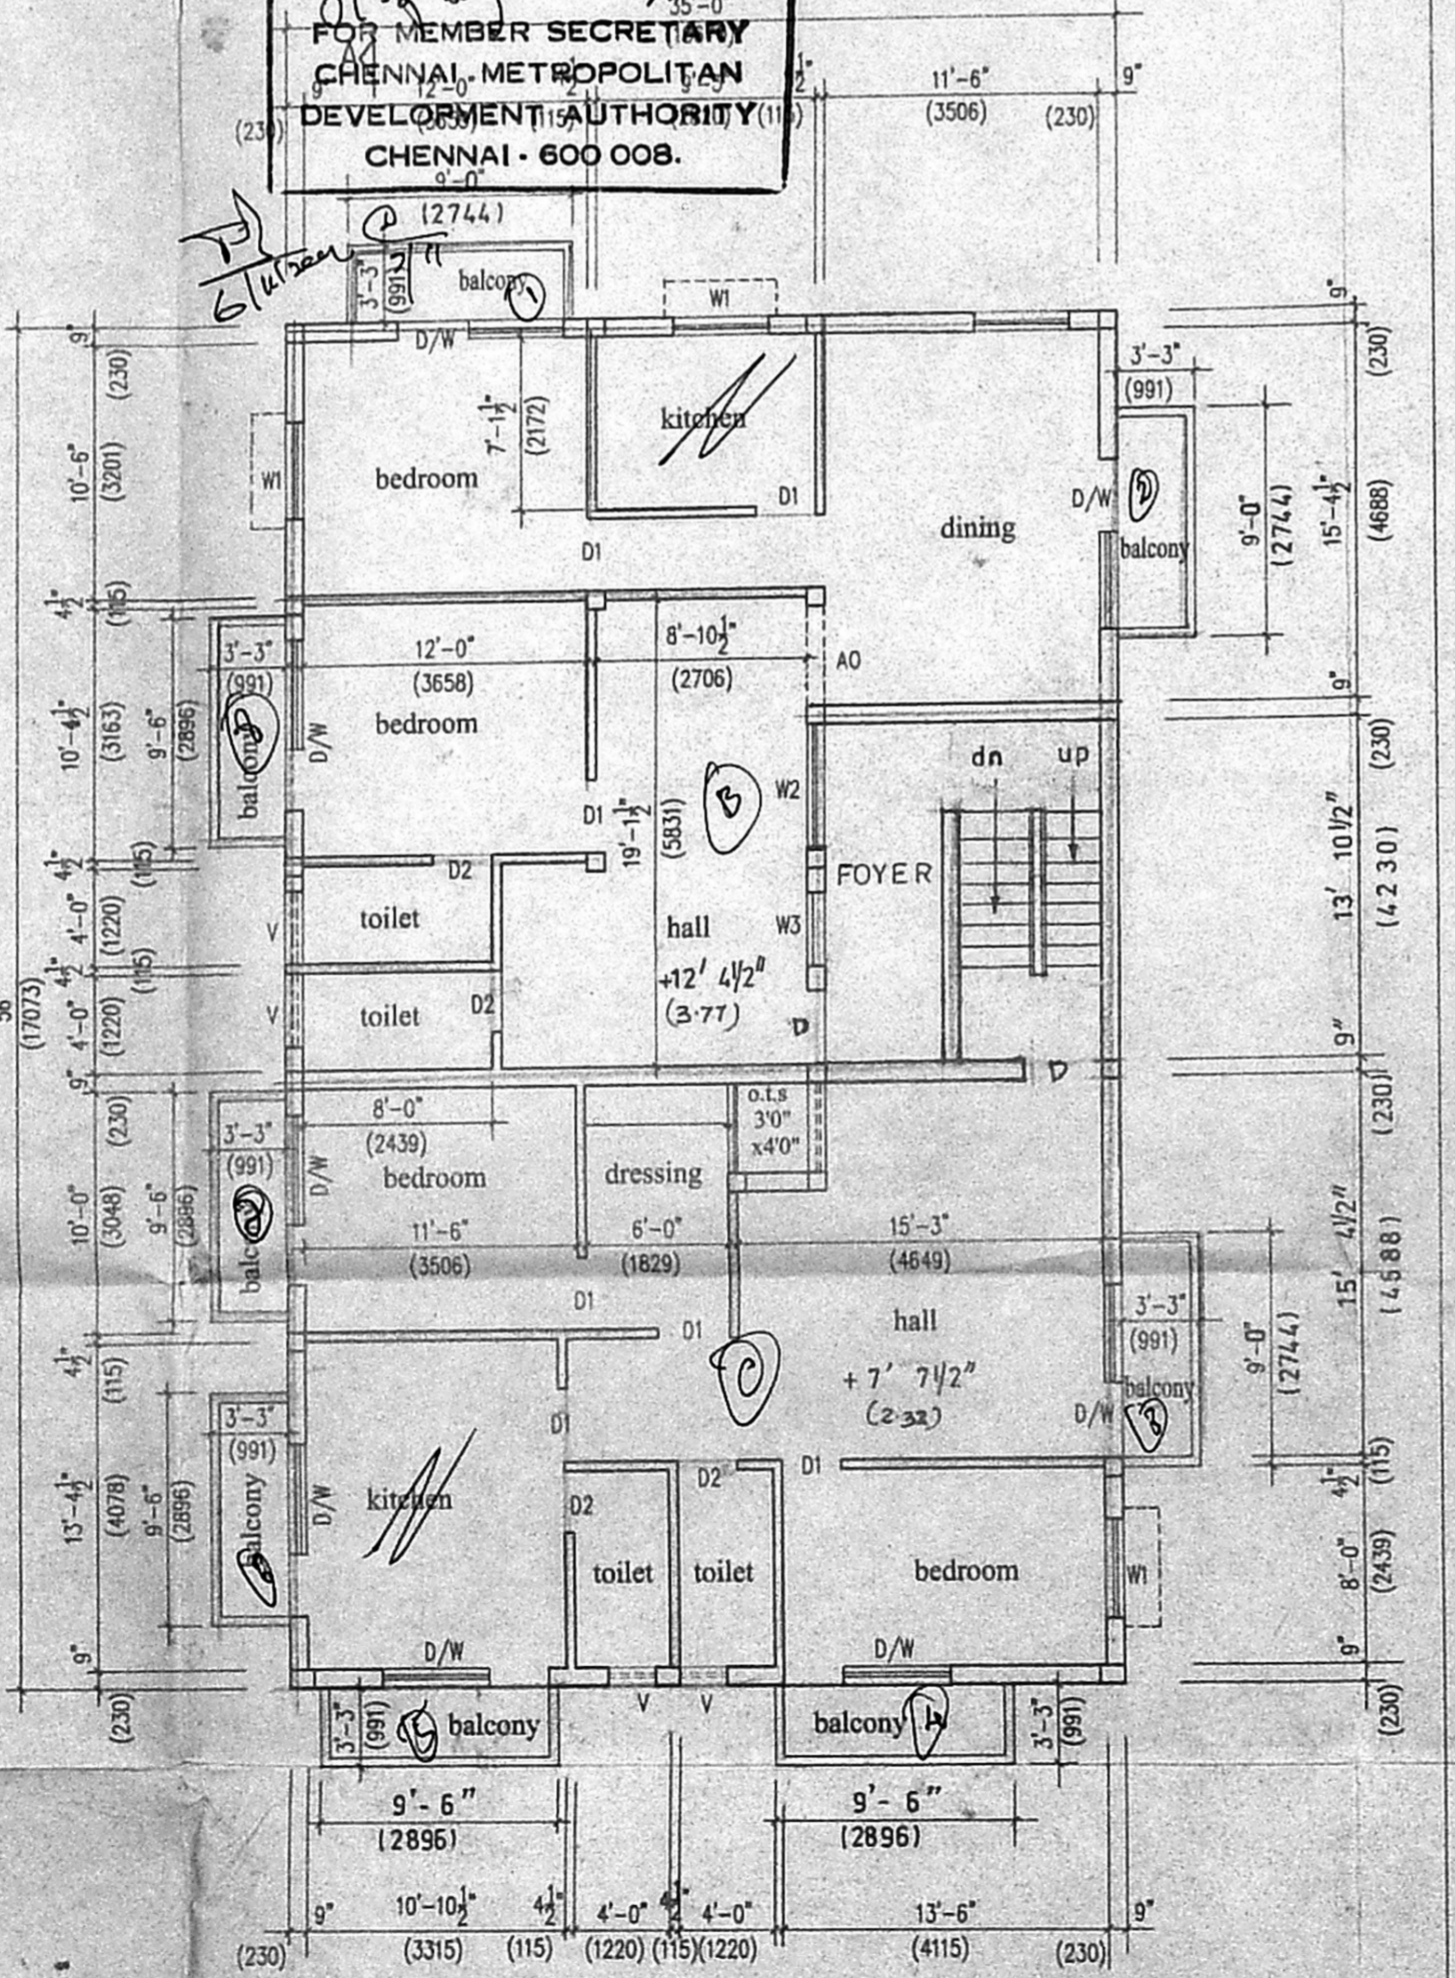

FIRST FLOOR PLAN

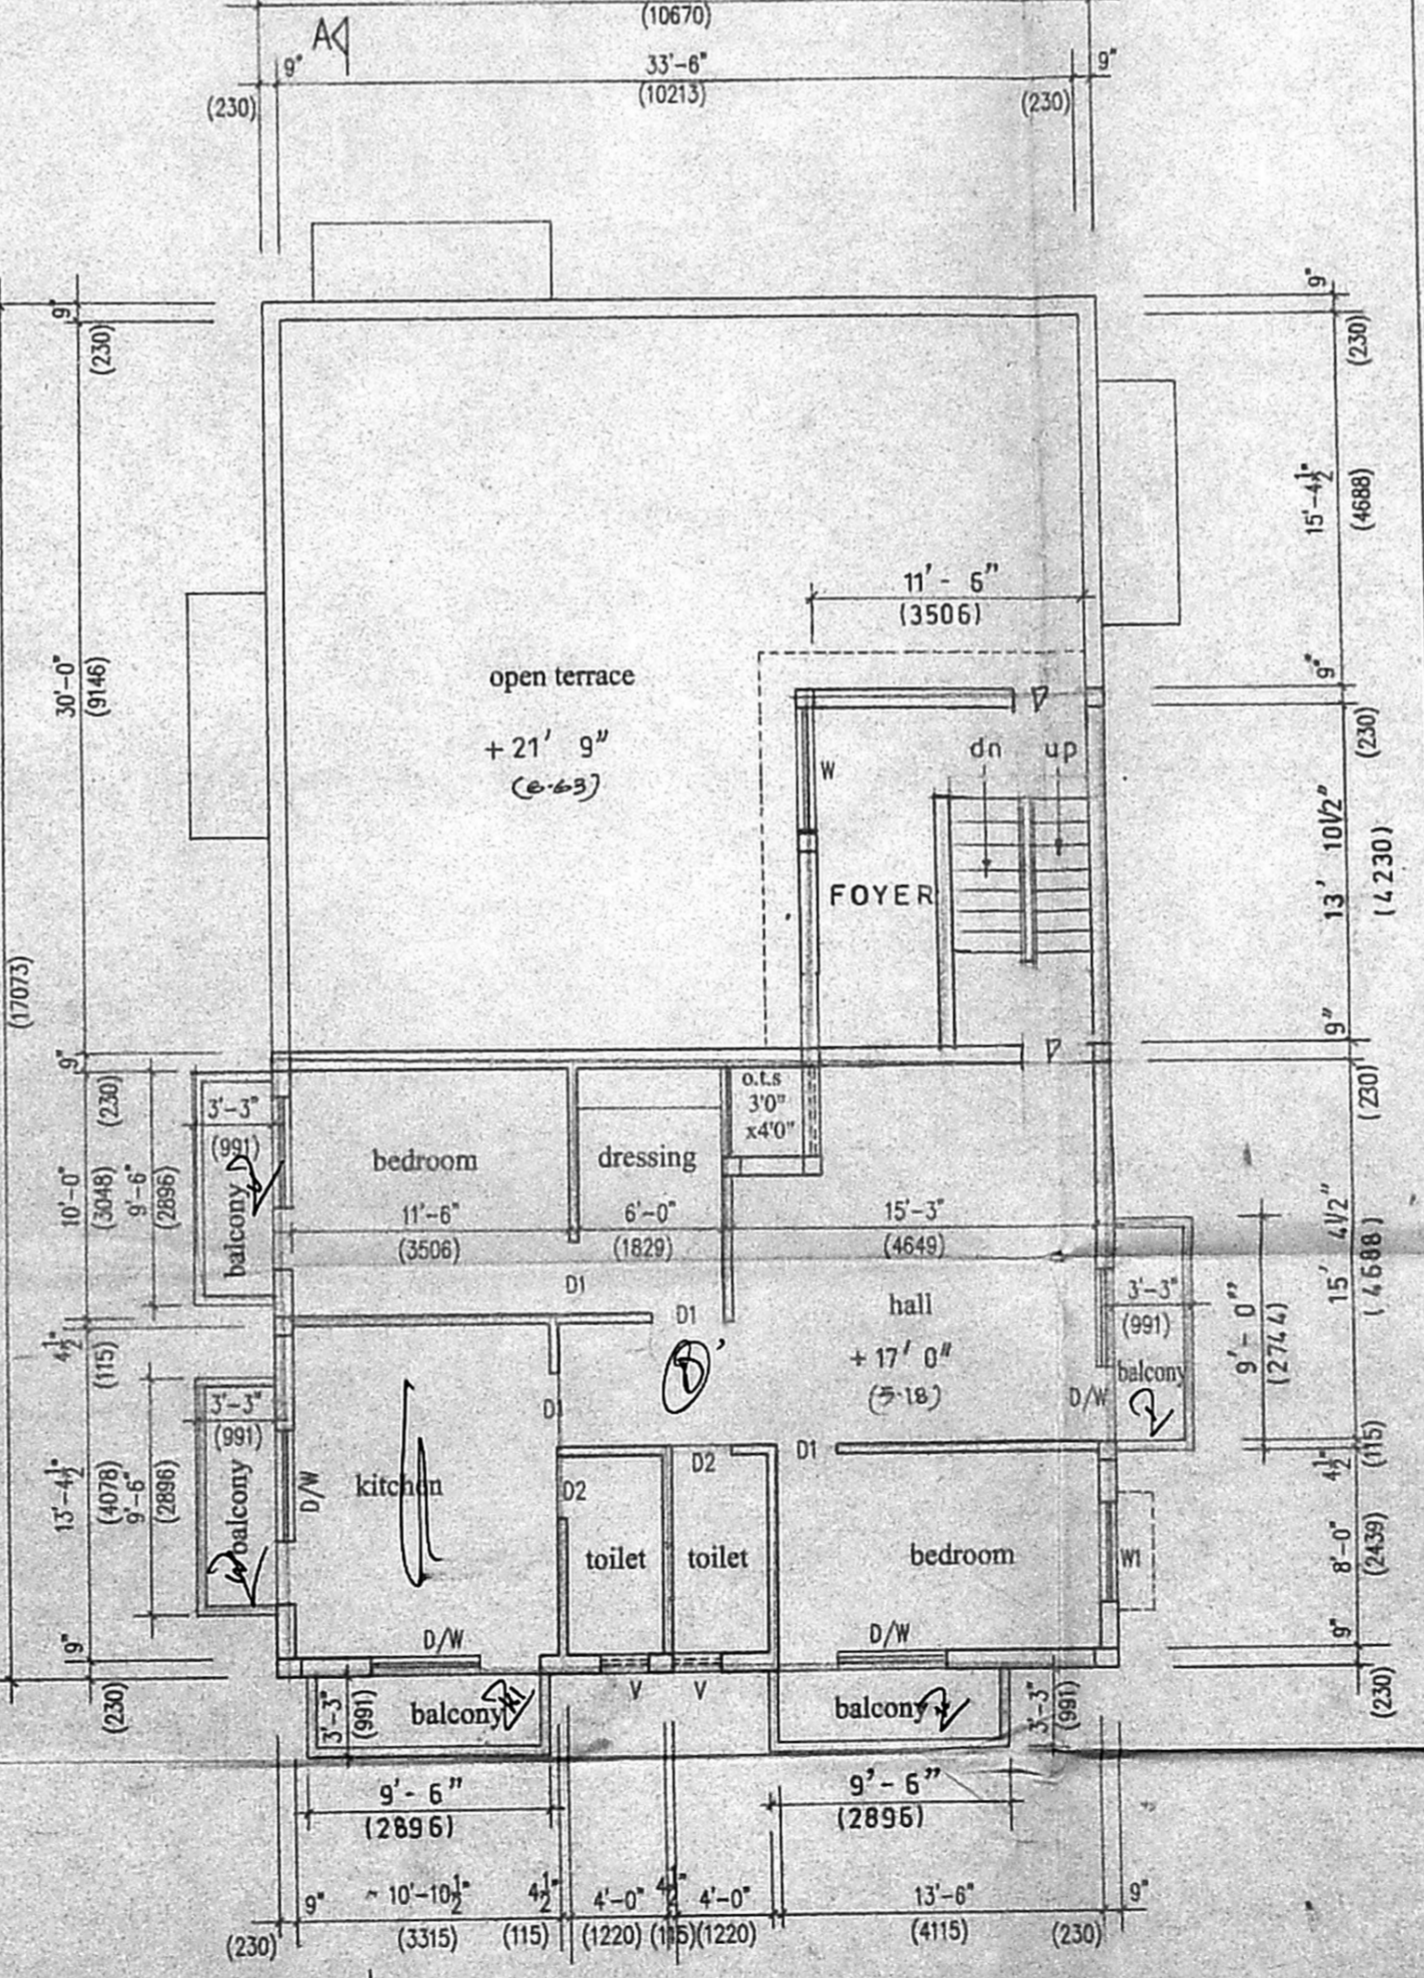

SECOND FLOOR PLAN ABOVE STILTS

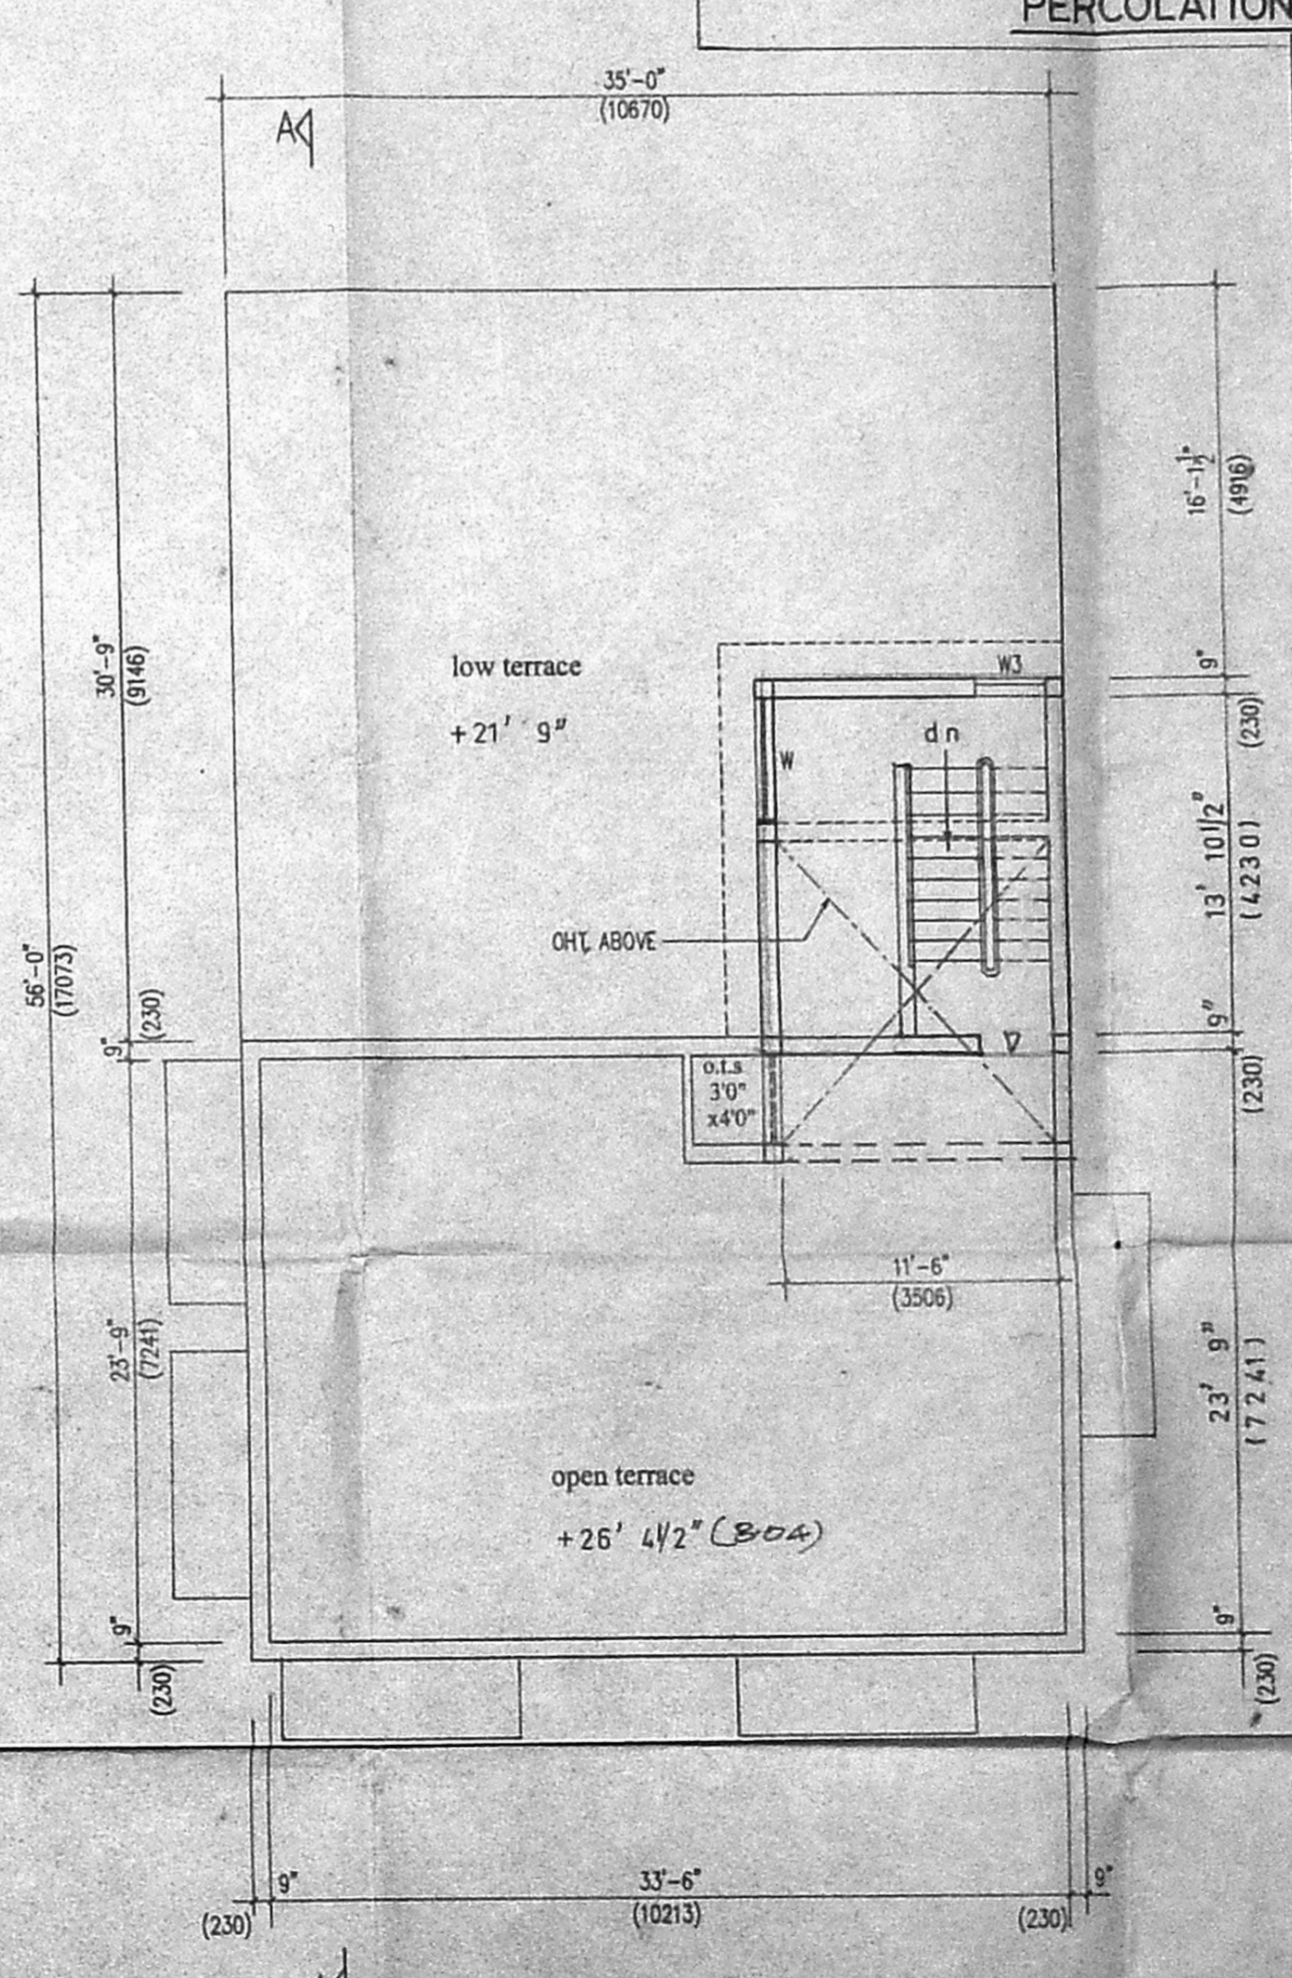

OPEN TERRACE PLAN

AREA STATEMENT			
PLOT EXTENT	3454 Sq.Ft.	321-0 Sq.M.	
GROUND FLOOR AREA	102-5 SQ.FT	102-46 SQ.M	
FIRST FLOOR AREA	2202-25 SQ.FT	204-7 SQ.M	
SECOND FLOOR AREA (ABOVE 5 TILTS)	1226-65 SQ.FT	114-0 SQ.M	
TOTAL BUILT UP AREA	4531-33 SQ.FT	421-12 SQ.M	
PLOT COVERAGE	63-8 %		
F.S.I	1-31		

SCHEDULE OF JOINERY			
MKD	DESCRIPTION	WIDTHxHEIGHT	WIDTHxHEIGHT
D	MAIN DOOR	3'3"x6'6"	1000x2000
D1	DOOR	3'0"x6'6"	910x2000
D2	DOOR	2'6"x6'6"	760x2000
D/W	DOOR/WINDOW	7'0"x6'6"	2134x2000
GD	GRILL DOOR	4'0"x6'6"	1220x2000
W	WINDOW	5'0"x4'0"	1524x1220
W1	WINDOW	4'0"x4'0"	1220x1220
W2	WINDOW	4'0"x6'0"	1220x1829
W3	WINDOW	3'0"x4'0"	910x1220
V	VENTILATOR	2'0"x2'0"	610x610

REFERENCE	NOTES
PROPOSED	1. ALL DIMENSIONS ARE IN FEET & INCHES AND BRACKET DIMENSIONS INDICATE IN MILLIMETRES 2. SCALE 1"=8'0" (1:100) DWG. NO. SC-ATN-1
ROAD	
BOUNDARY LINE	

OWNER'S SIGNATURE
 LICENSED SURVEYOR
 R. PAGUTHARIVU, D.C.E., D.C.T., LICENSED SURVEYOR Corporation of Chennai Regd. No. 228 NOORI PLANNERS, No. 5, Mount Poonamallee Road, Jaya Nagar, Porur CHENNAI - 600 116