



ELEVATION

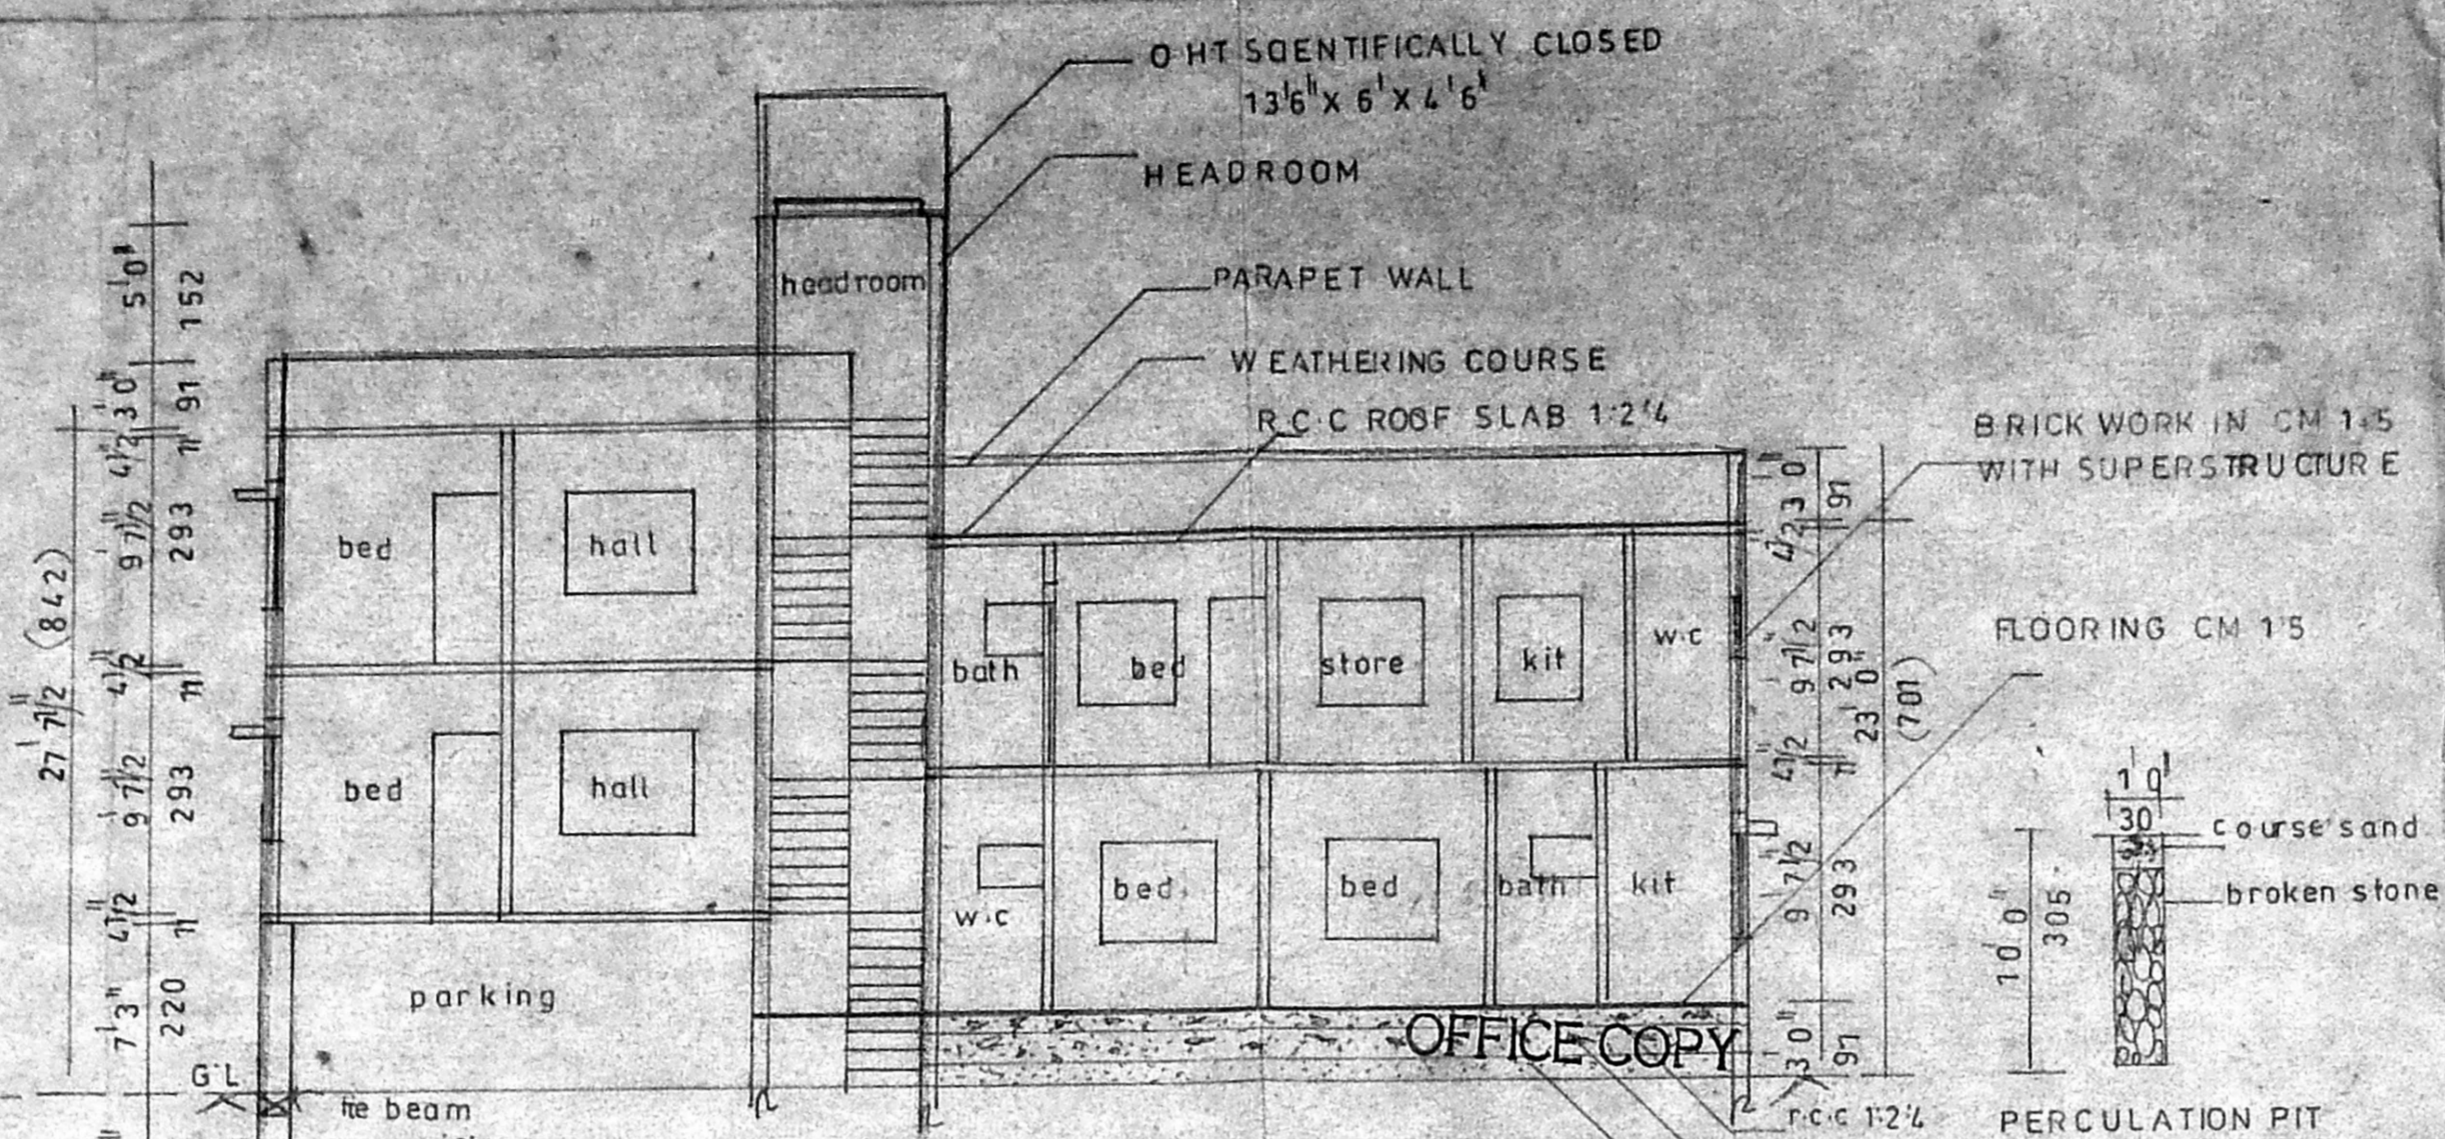

SECTION ON XY

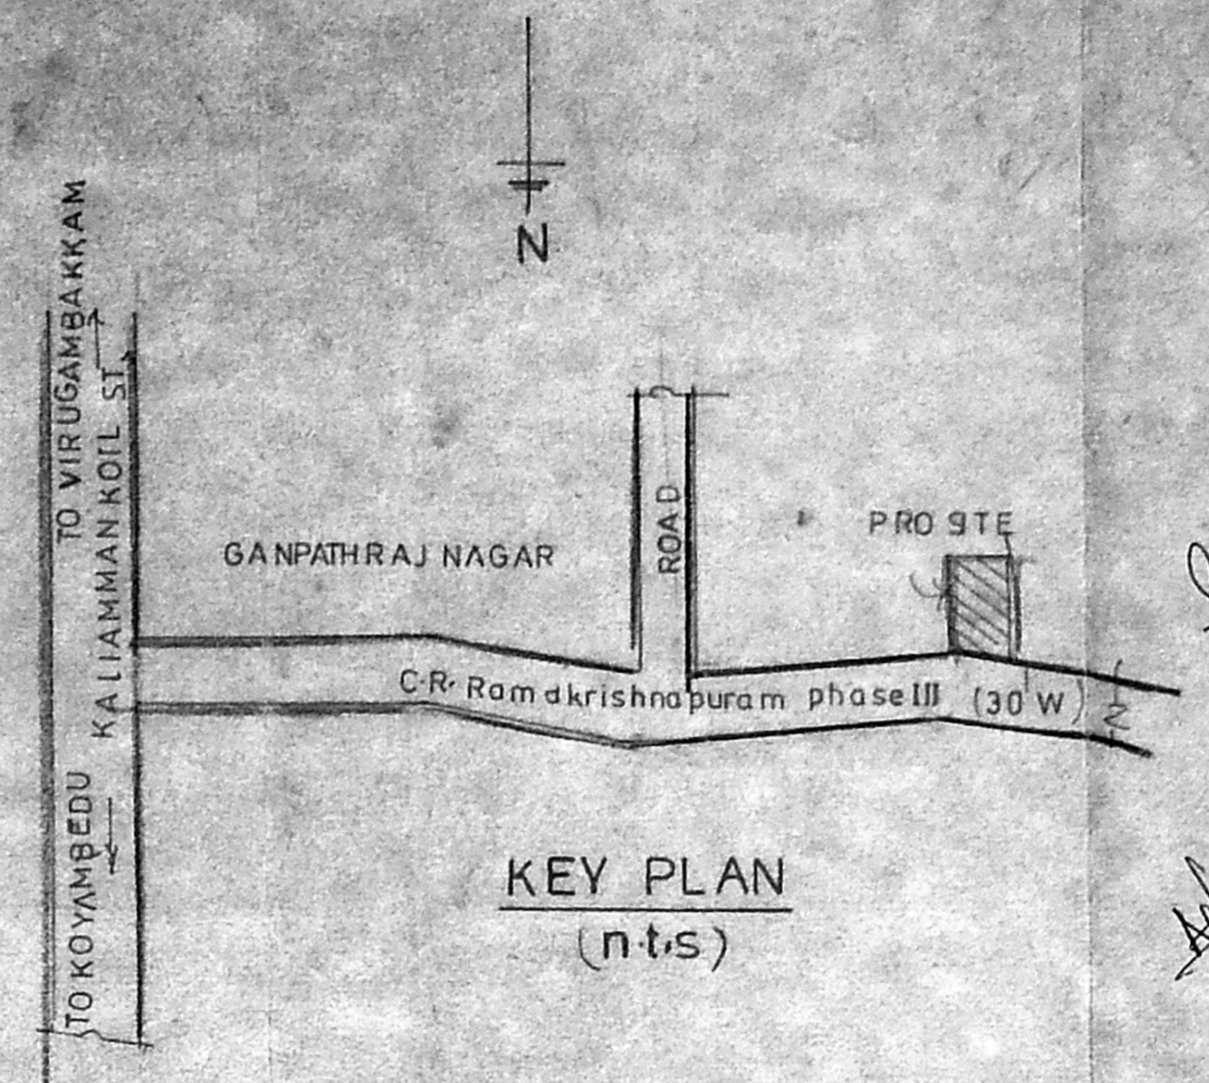

KEY PLAN (nts)

APPROVED
 SUBJECT TO THE CONDITIONS IN THIS OFFICE LETTER.
 No. A/33036/2001/11-2-2002
 Date: 11/2/02
 FOR MEMBER SECRETARY
 CHENNAI METROPOLITAN
 DEVELOPMENT AUTHORITY
 CHENNAI - 600 008.

PARKING DETAILS

UNIT	M ²	NOS
STILT/GRD	105	1
F.F	584.16	1
S.F	62	-
		2NOS

SCALE 1:80 (1:100)

REFERENCE	SQFT	M ²
MD MAIN DOOR	33X7.0	100 X 213
D1 DOOR	3.0X7.0	91 X 213
D2 "	2.6X7.0	76 X 213
W WINDOW	5.6X4.5	167 X 137
W1 "	4.0X4.6	122 X 137
W2 "	3.0X4.6	91 X 137
V VENTILATOR	2.6X2.0	76 X 61
J JOLLY	5.0X4.5	152 X 137


COLOUR INDEX

PROPOSED


ROAD

BOUNDARY


AREA DETAILS	sqft	m ²
PLOT AREA (as per patta)	3030.50	281.50
STILT PARKING	595	55.29
G.F AREA	1205	111.93
S.F AREA	1951.50	181.35
S.F AREA (above stilt)	749	69.60
TOTAL AREA	3905.50	362.86
PLOT COVERAGE	64%	< 65%
F.S-1	1.28	< 1.5
HEAD ROOM	113	10.50

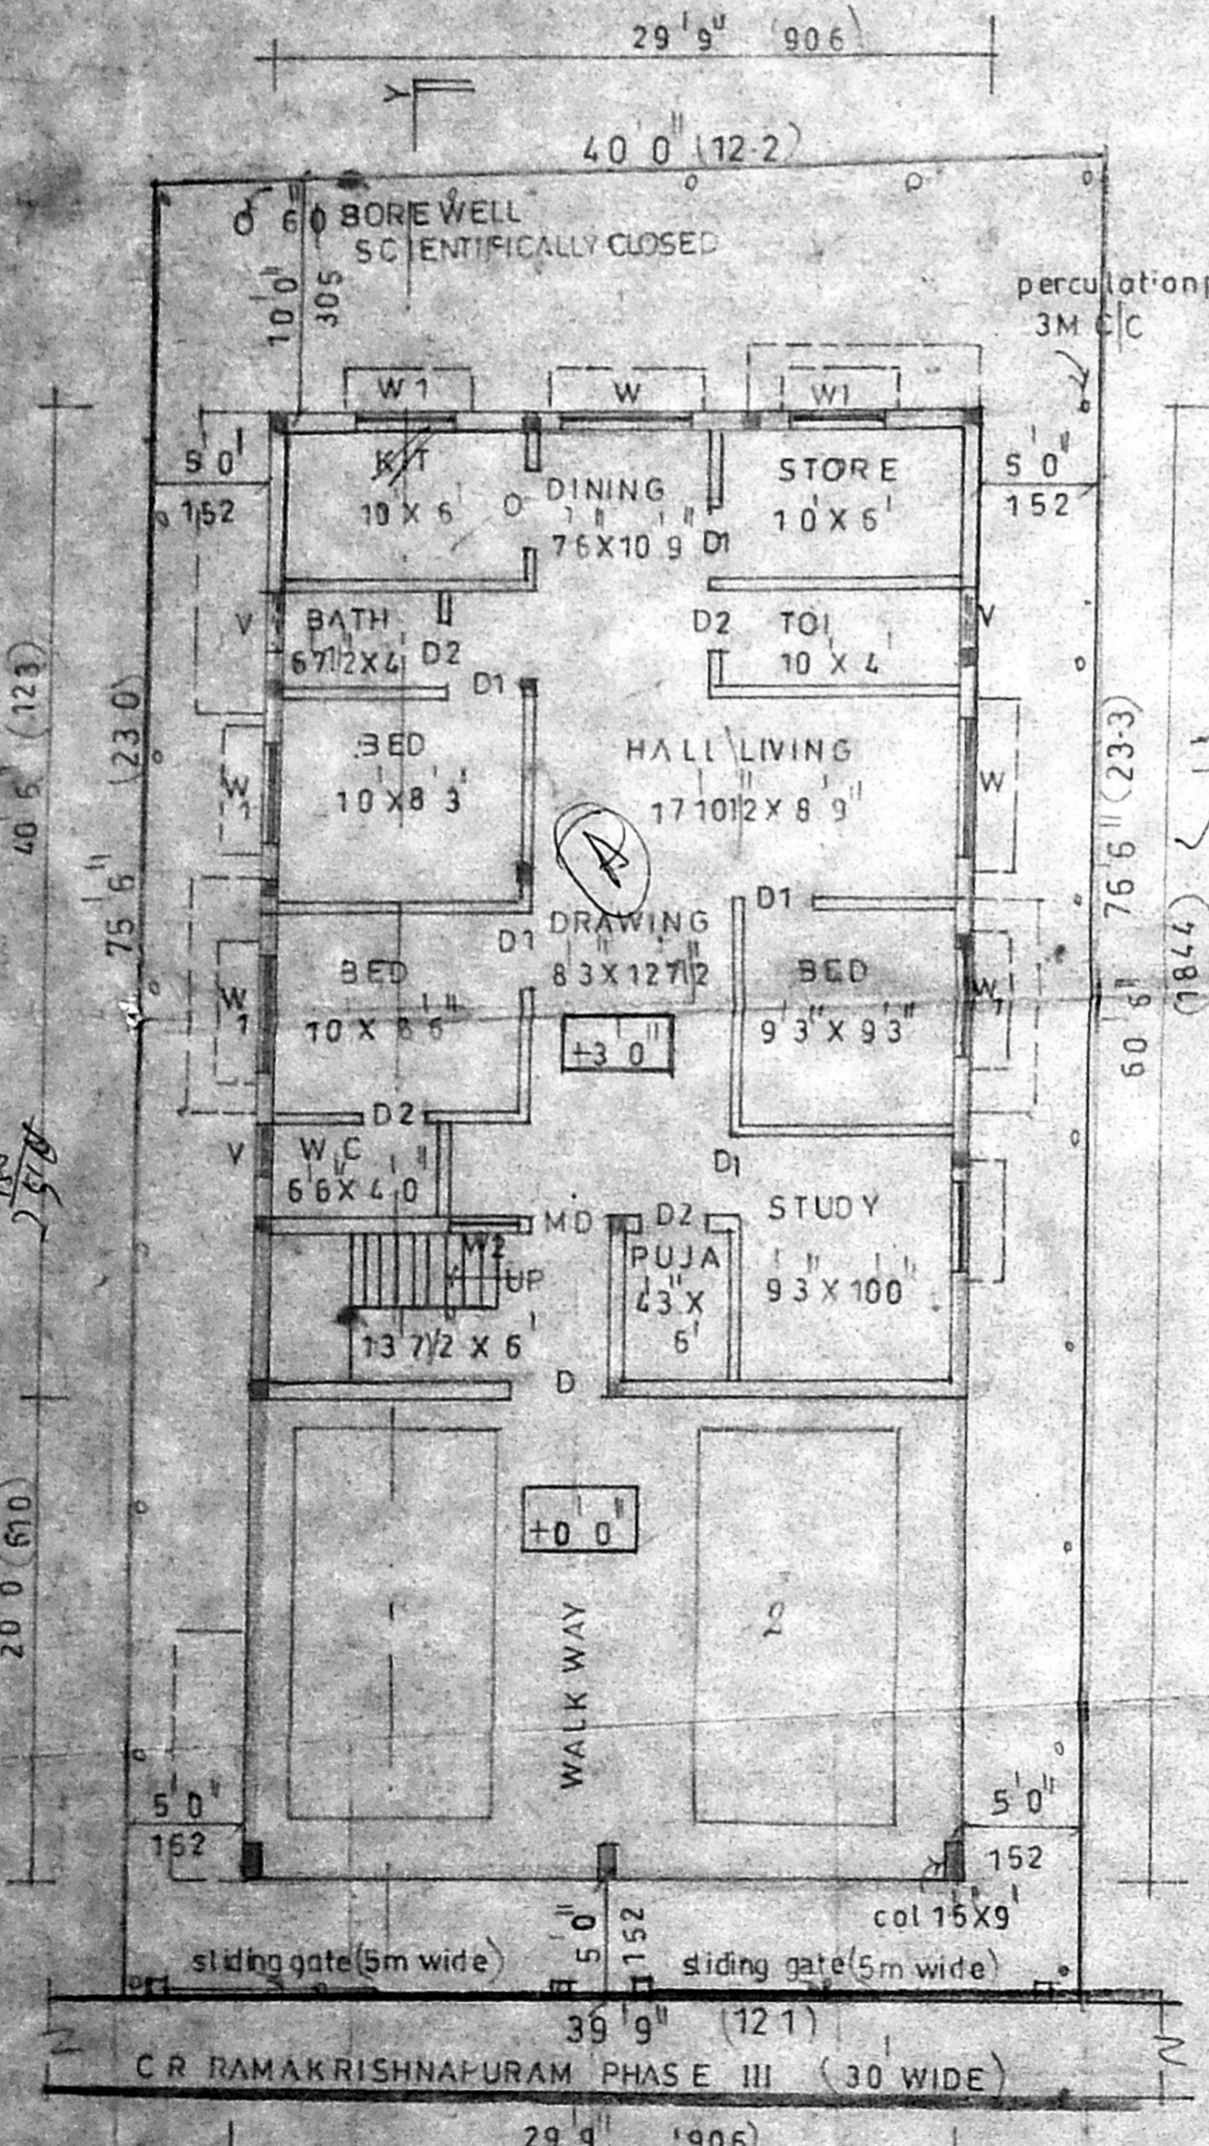


SITE/STILT/GROUND FLOOR PLAN

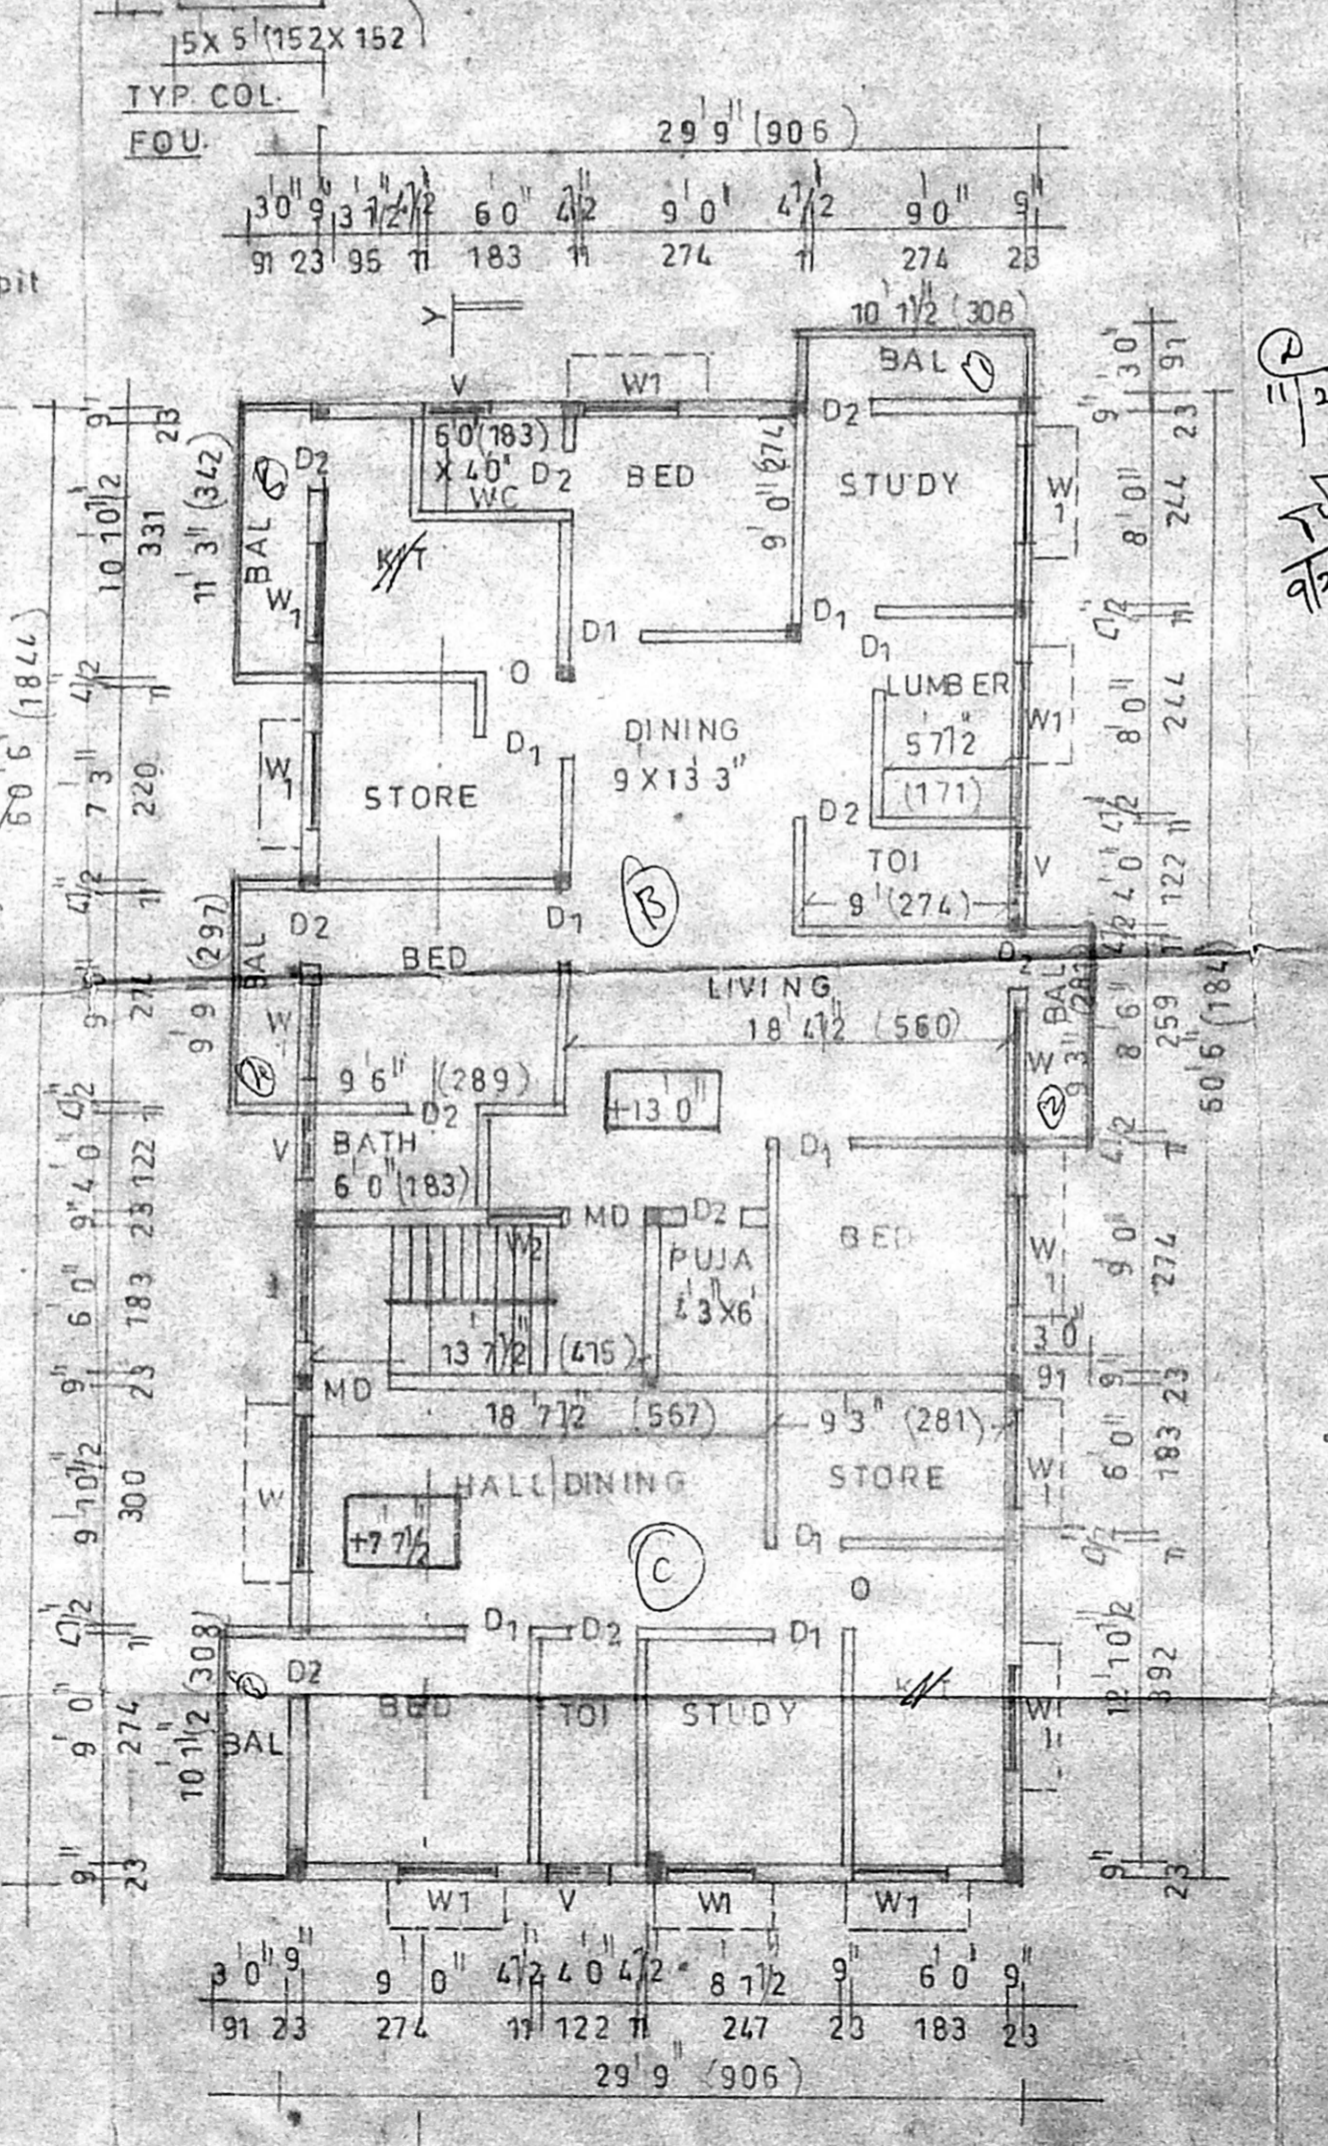

FIRST FLOOR PLAN

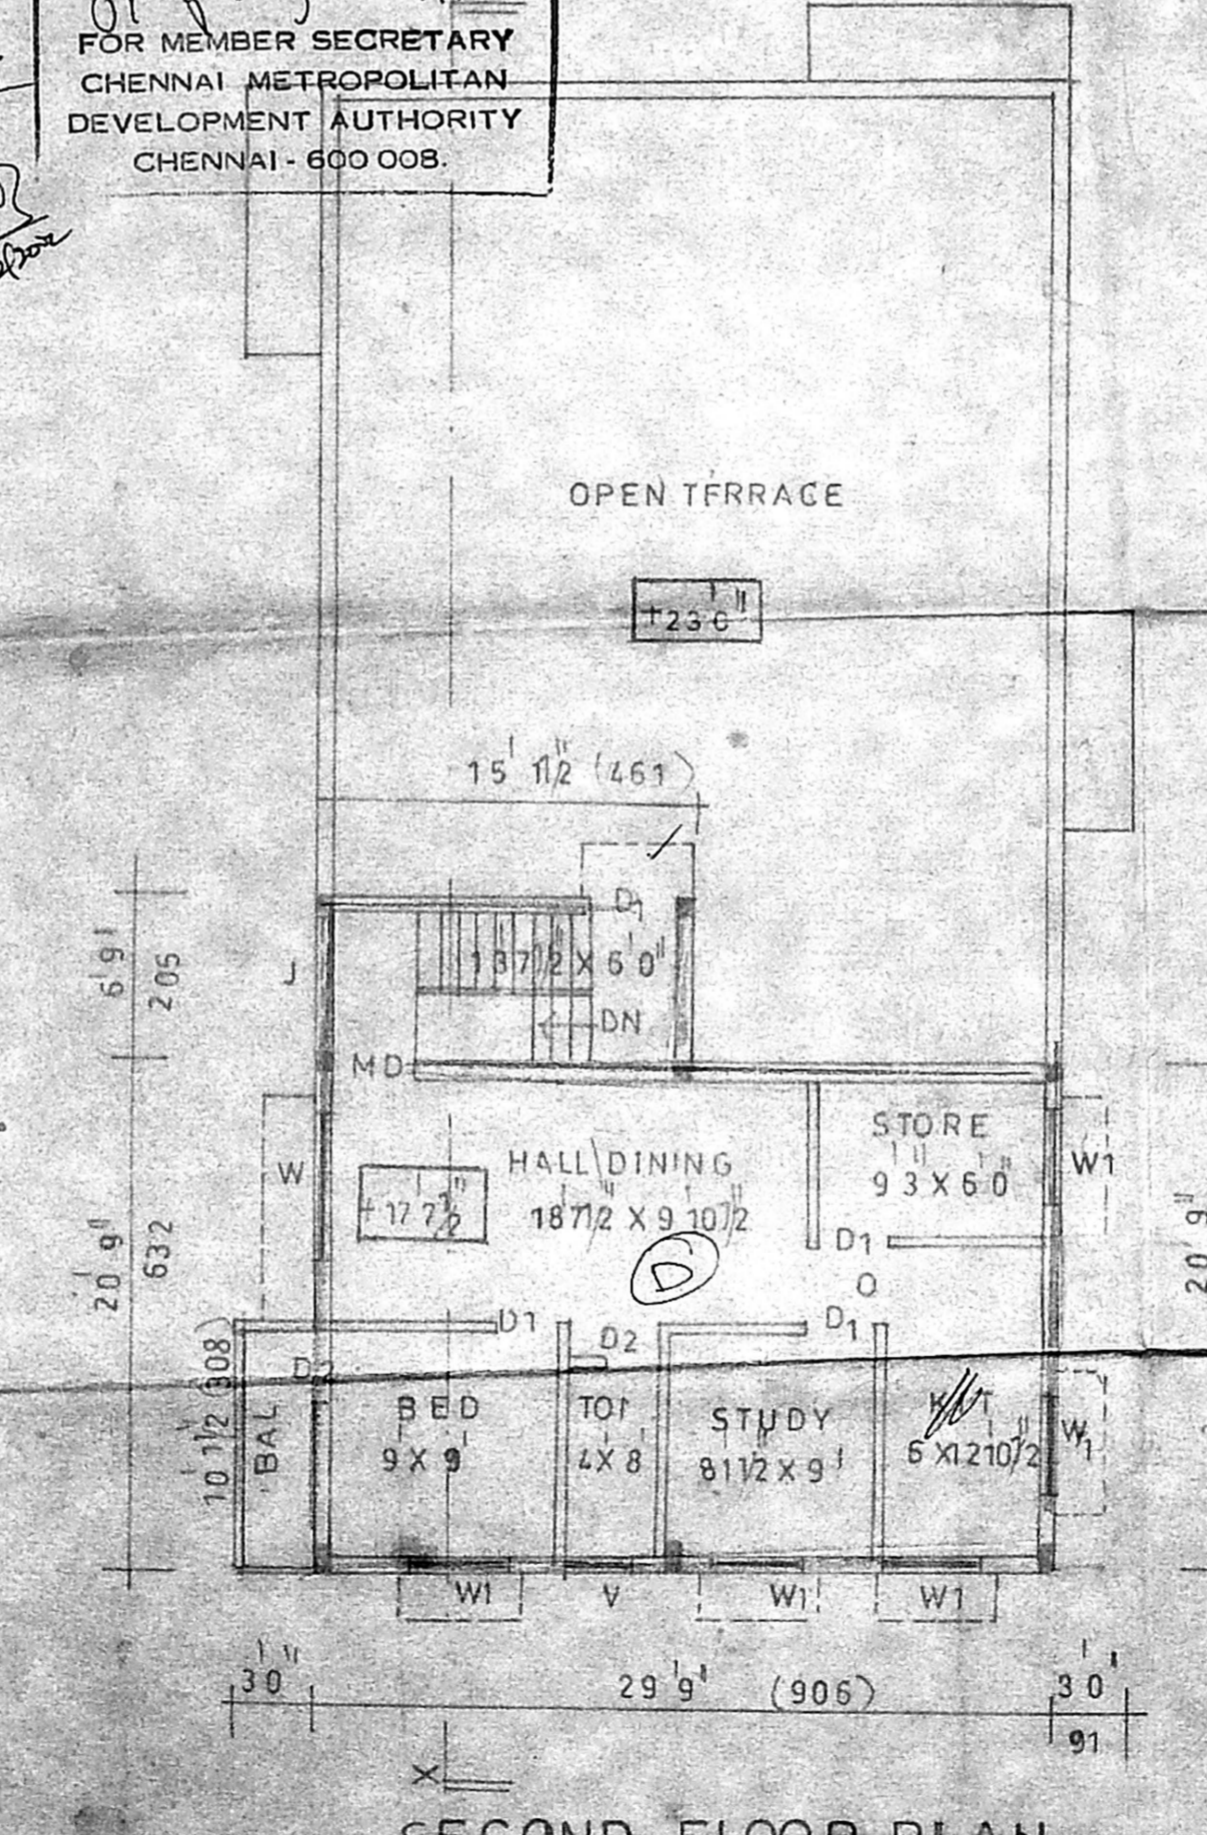

SECOND FLOOR PLAN (above stilt)

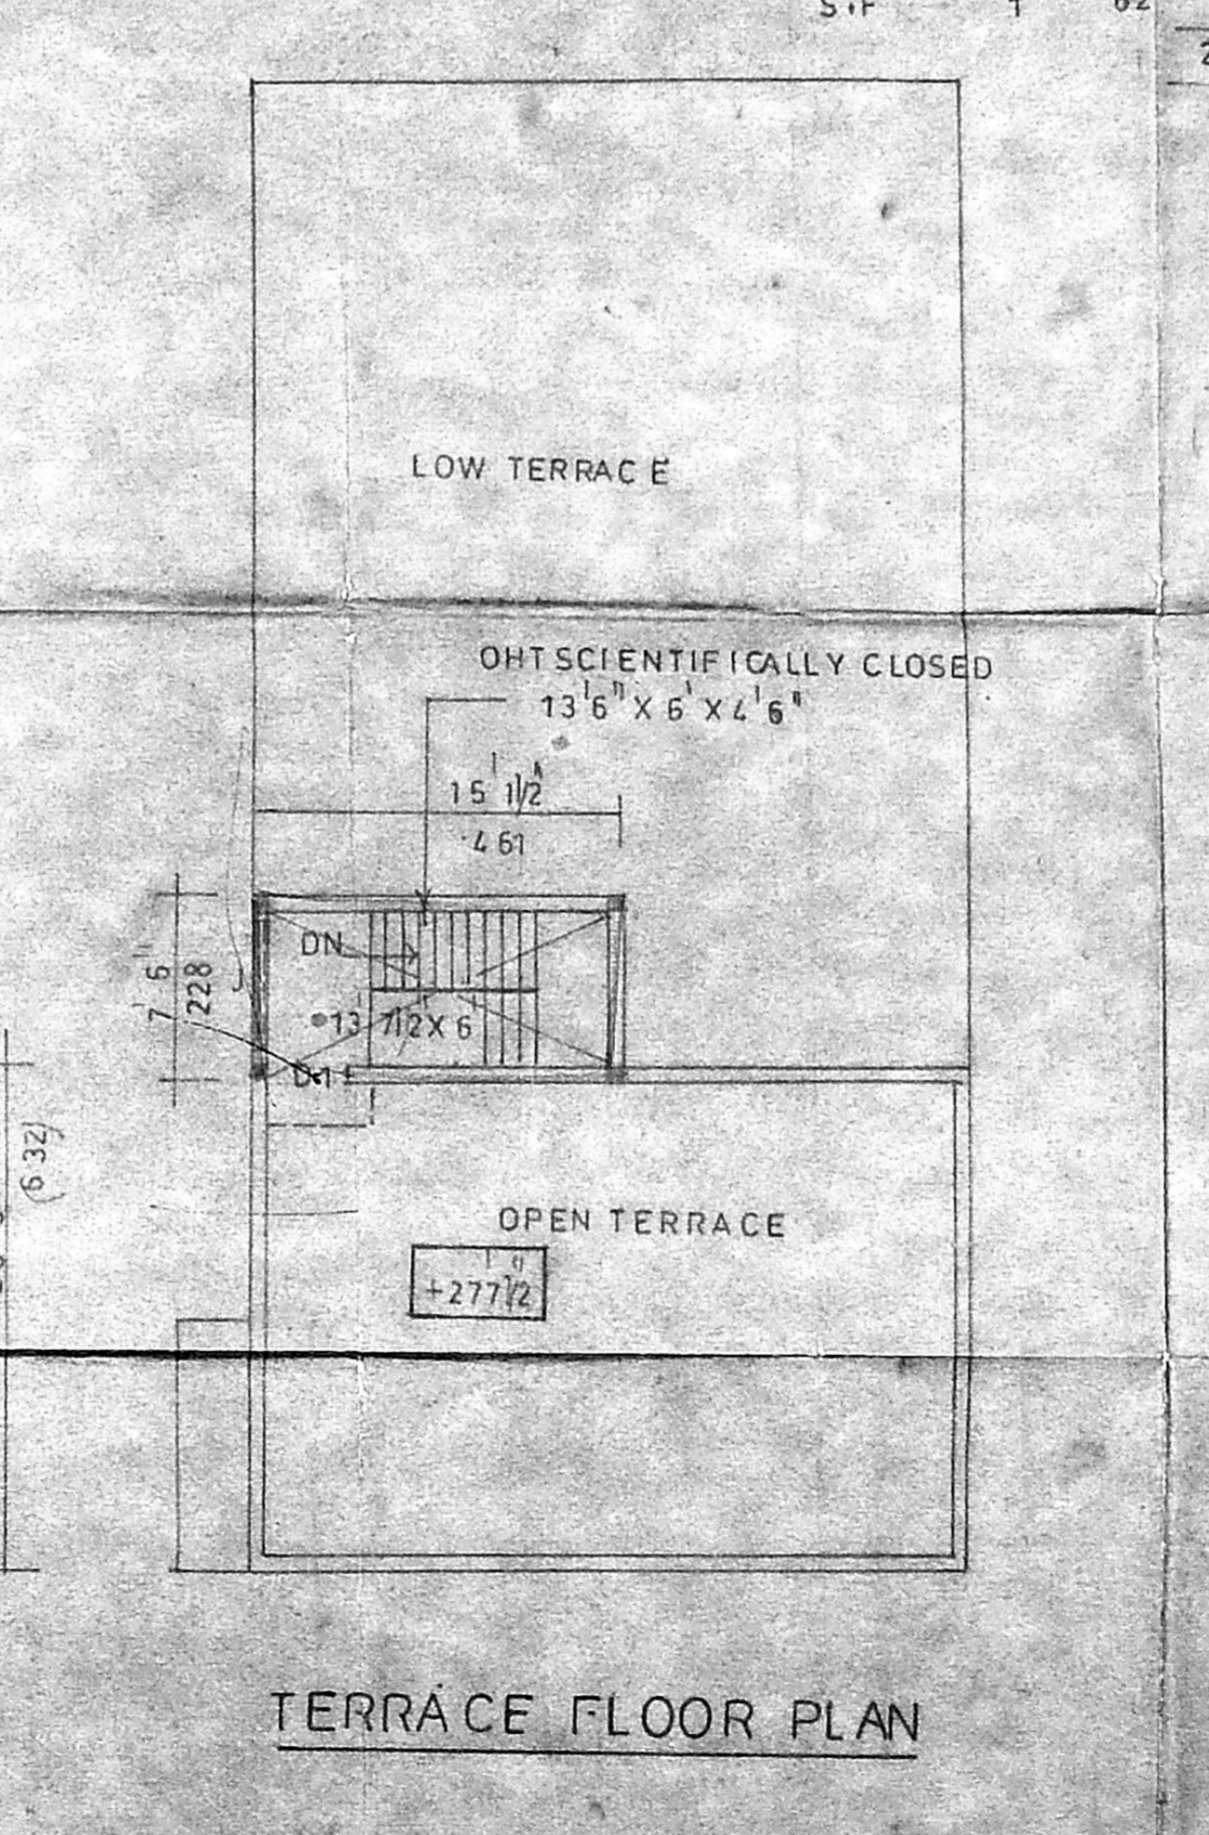

TERRACE FLOOR PLAN

OWNER

[Signature]

A. Arunachalam, D.A.E.
 THIRUMALA PLANNERS
 CONSULTING CIVIL ENGINEER
 LICENSED SURVEYOR L.S. NO. 9
 NO. 223/A, PALANI ANDAVAR KOIL STREET,
 MADAPALANI, CHENNAI - 600 029.