



ELEVATION

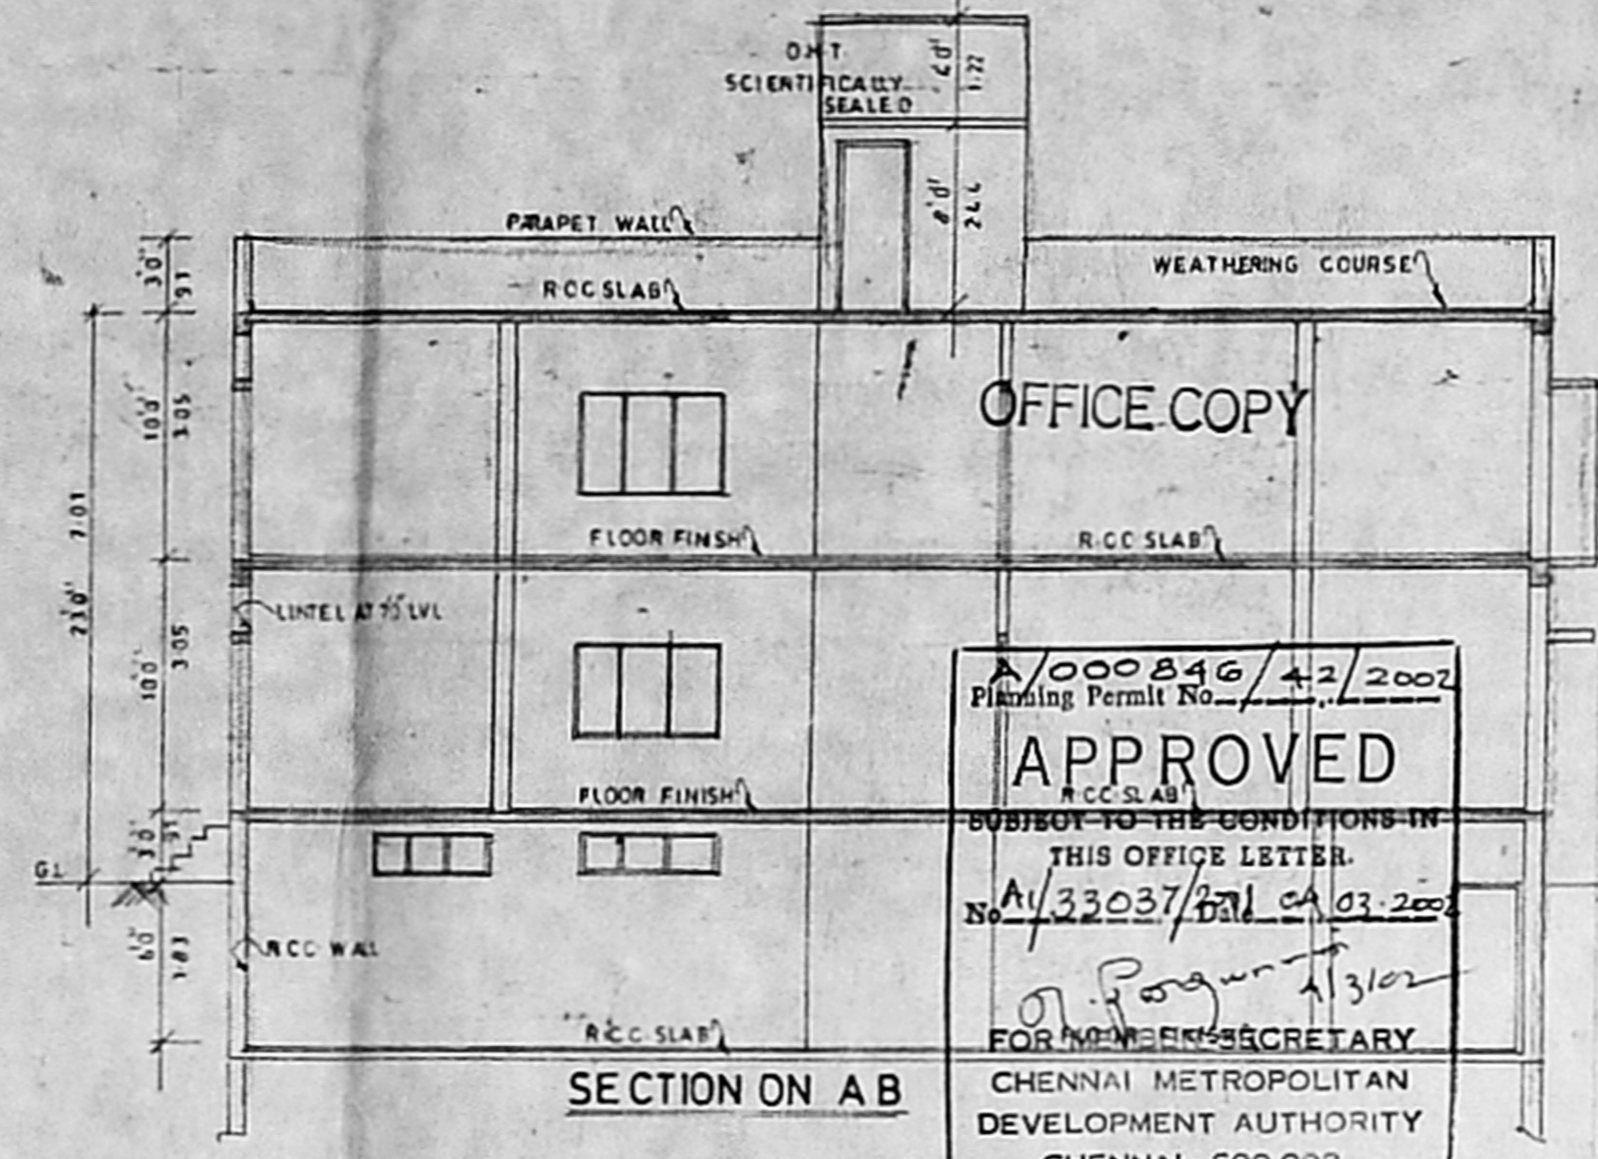


SECTION ON A B


1000846/12/2002
 Planning Permit No. 11/33037/2011/03/2002
APPROVED
 SUBJECT TO THE CONDITIONS IN THIS OFFICE LETTER.
 FOR MEMBER SECRETARY
 CHENNAI METROPOLITAN DEVELOPMENT AUTHORITY
 CHENNAI - 600 008

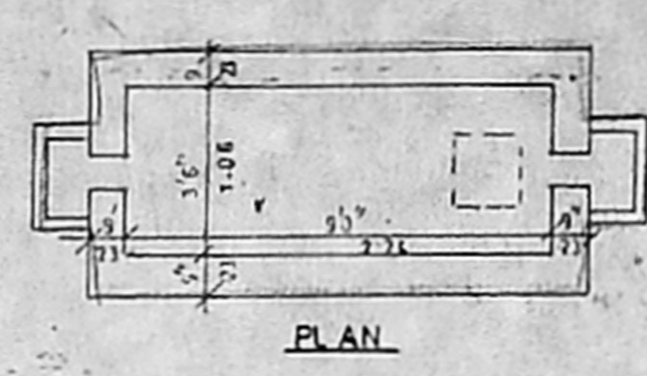


PLAN

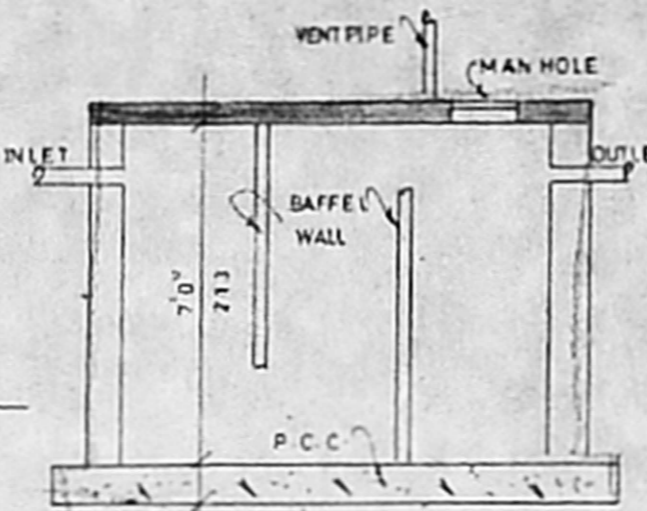


SECTION SEPTICTANK DETAIL

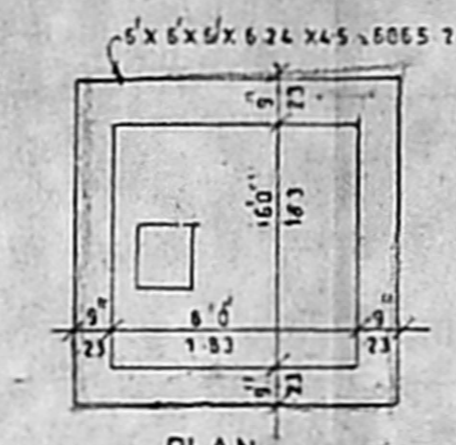


PLAN

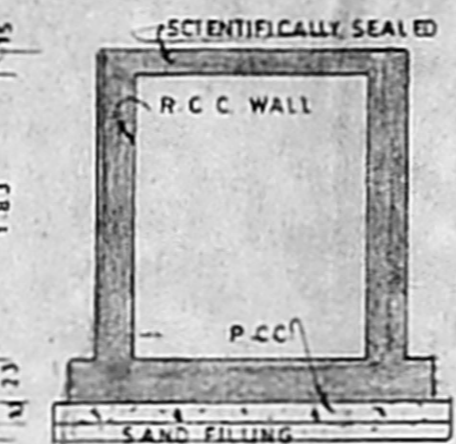


SECTION SUMP DETAIL

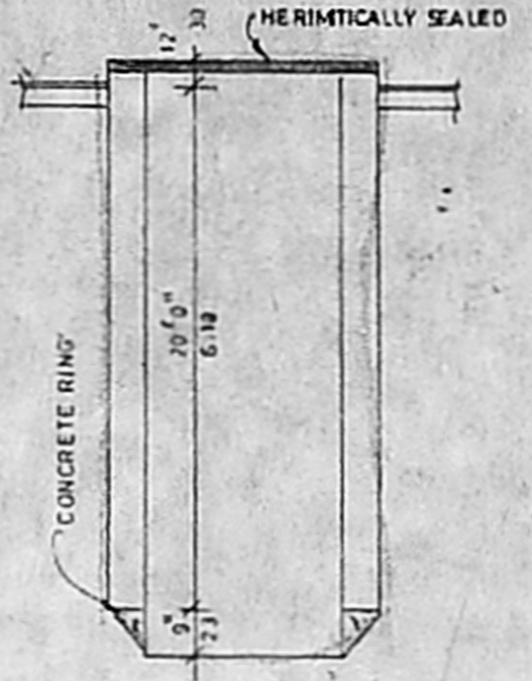


WELL DETAIL

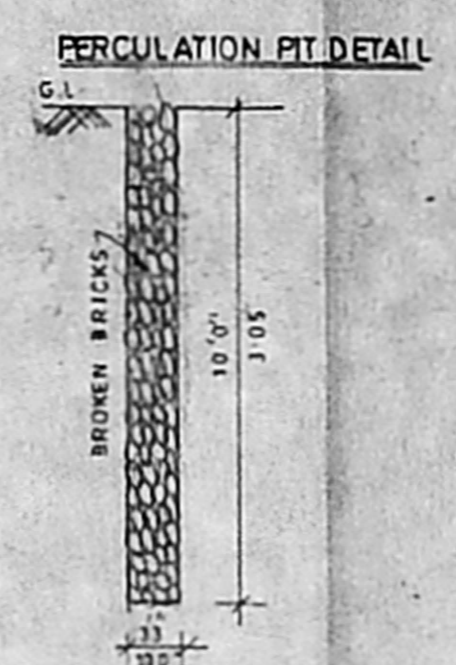


PERCOLATION PIT DETAIL

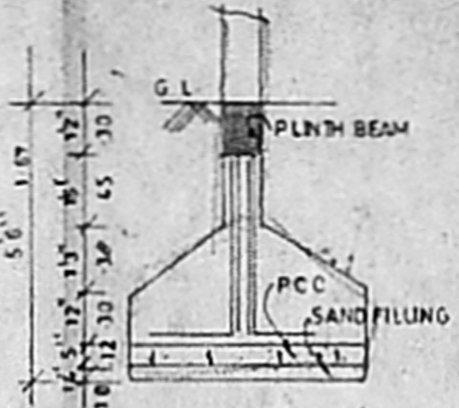


FOUNDATION DETAIL

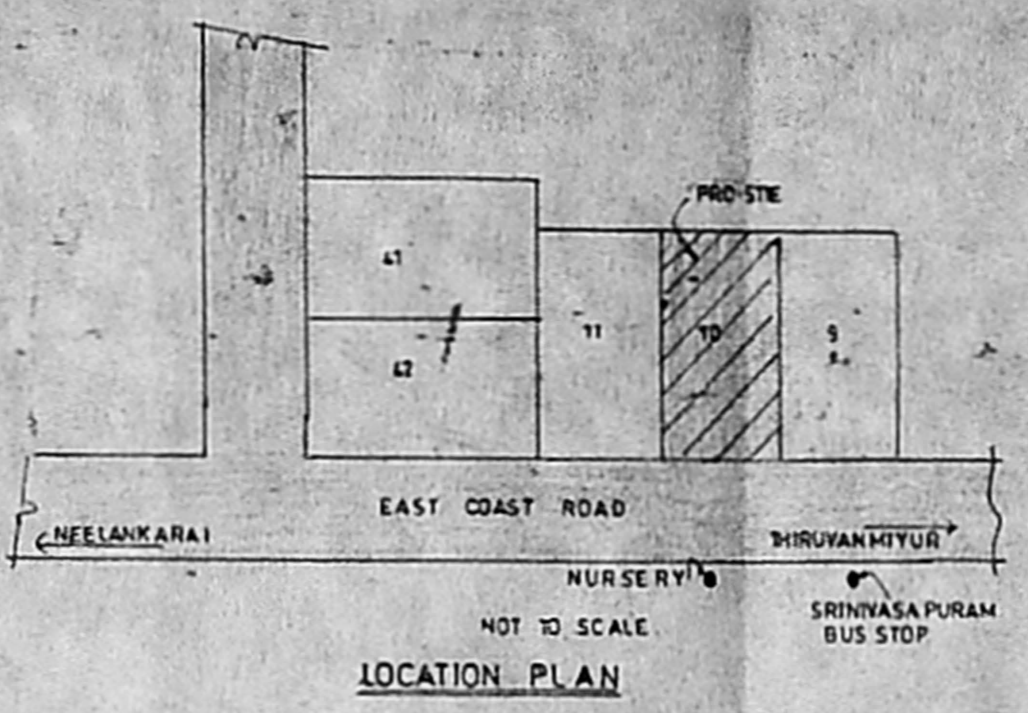


LOCATION PLAN

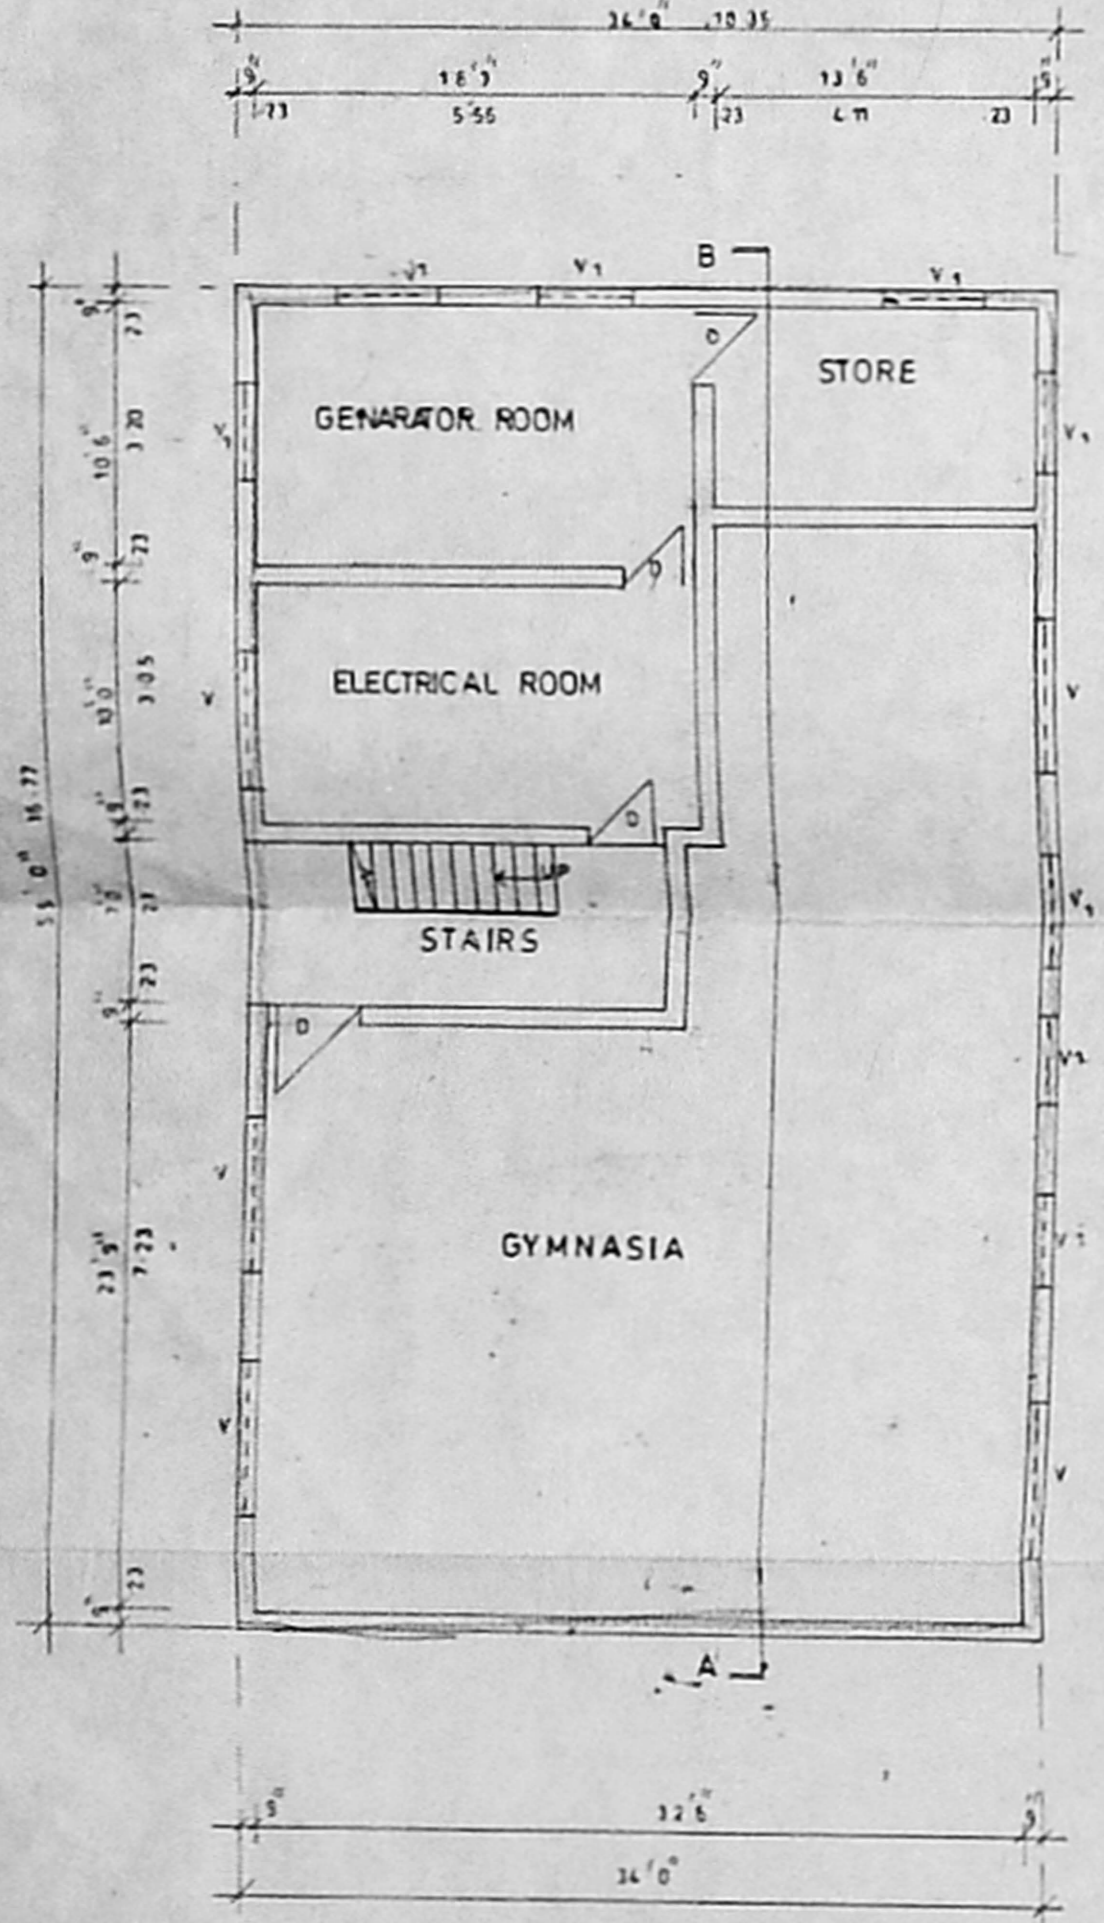


BASEMENT FLOOR PLAN

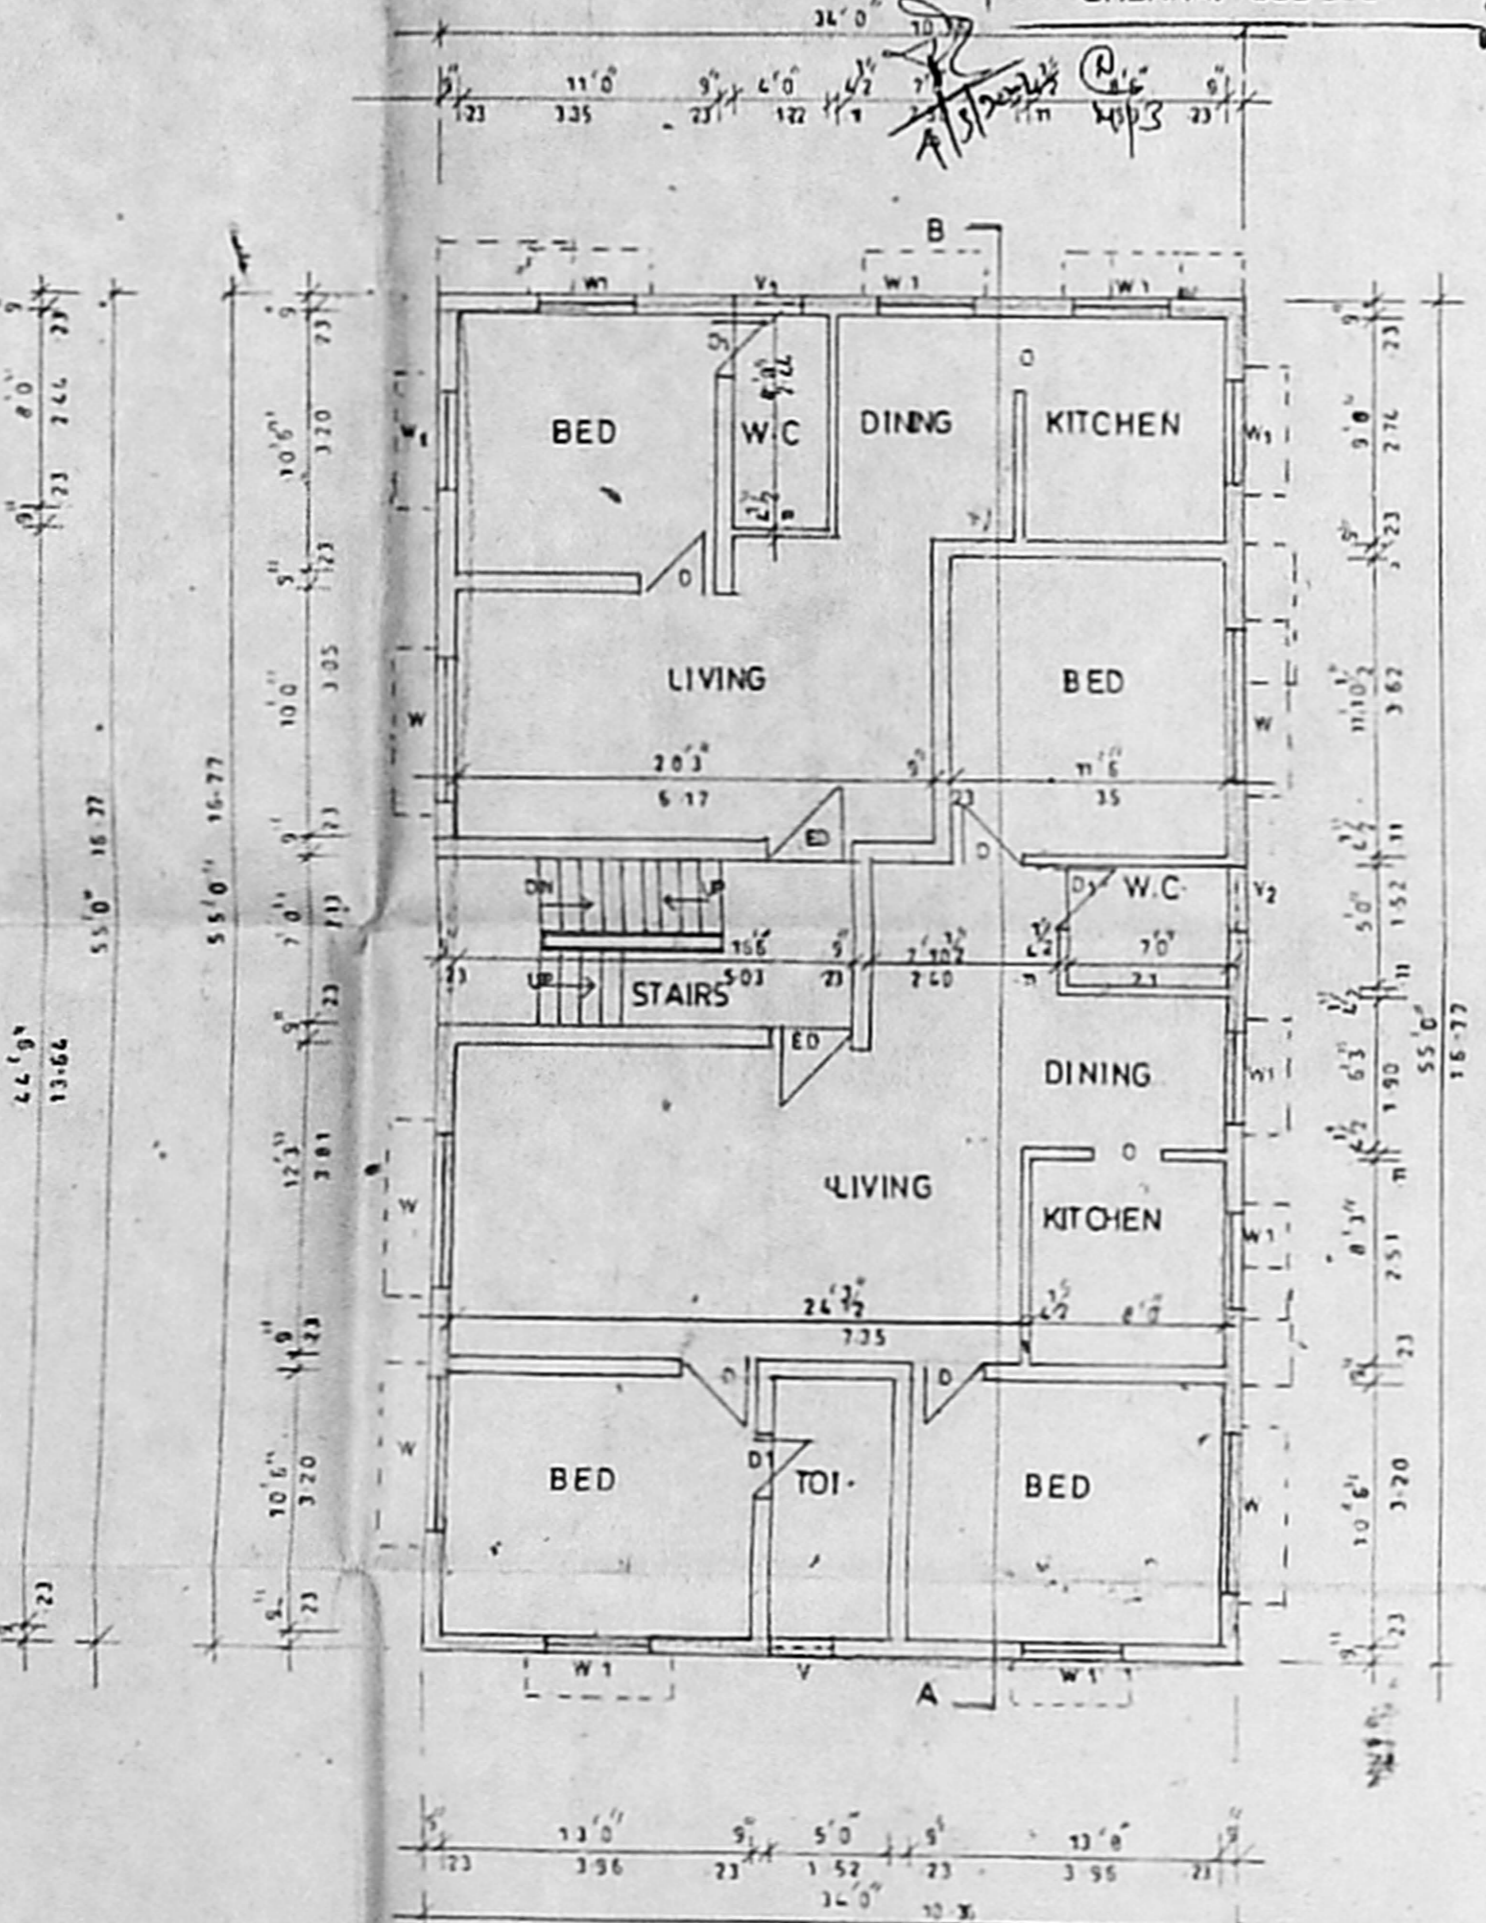


GROUND FLOOR PLAN

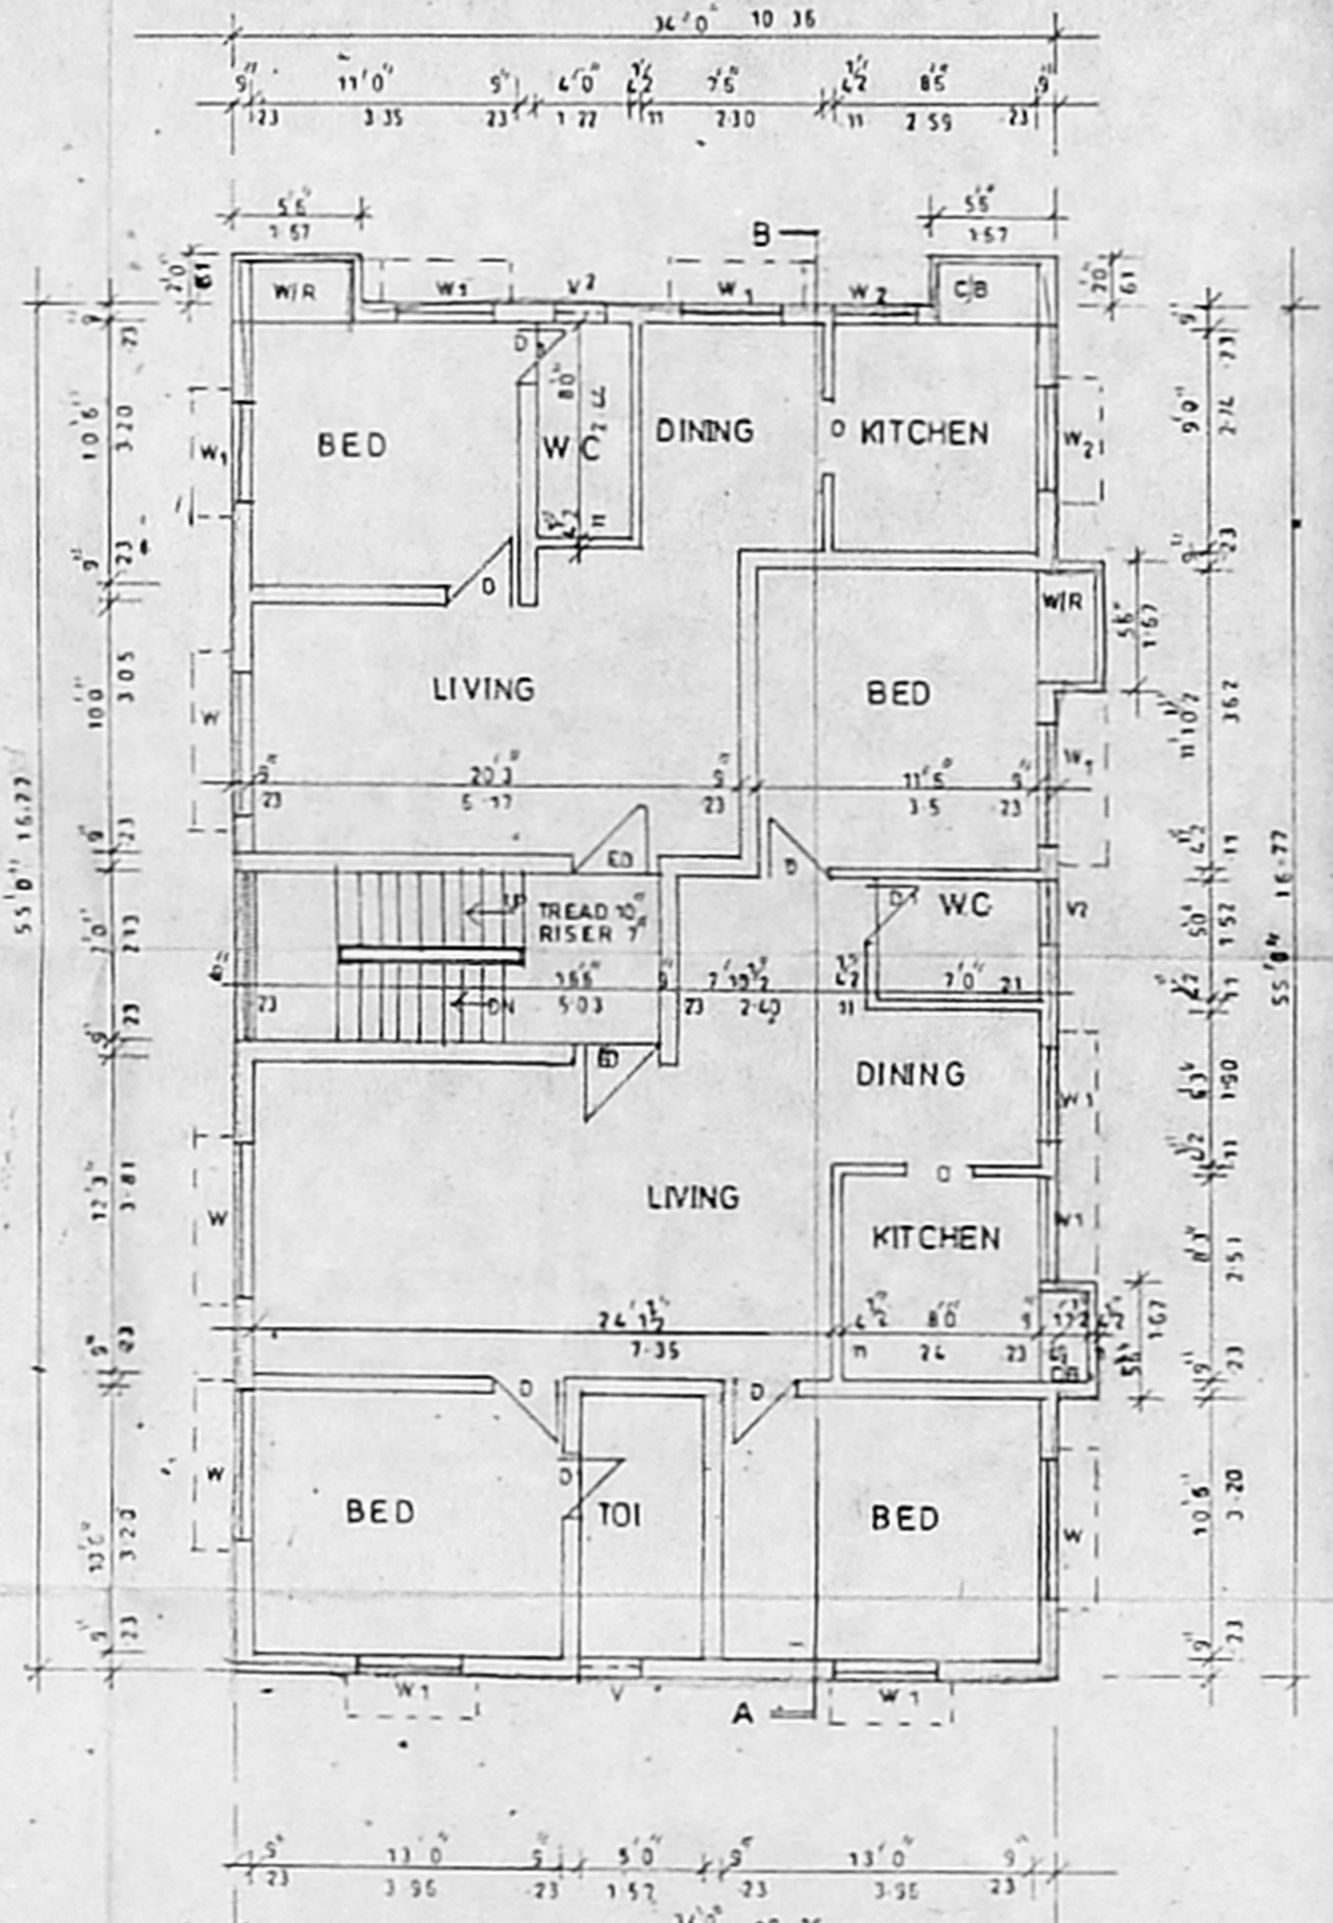

FIRST FLOOR PLAN

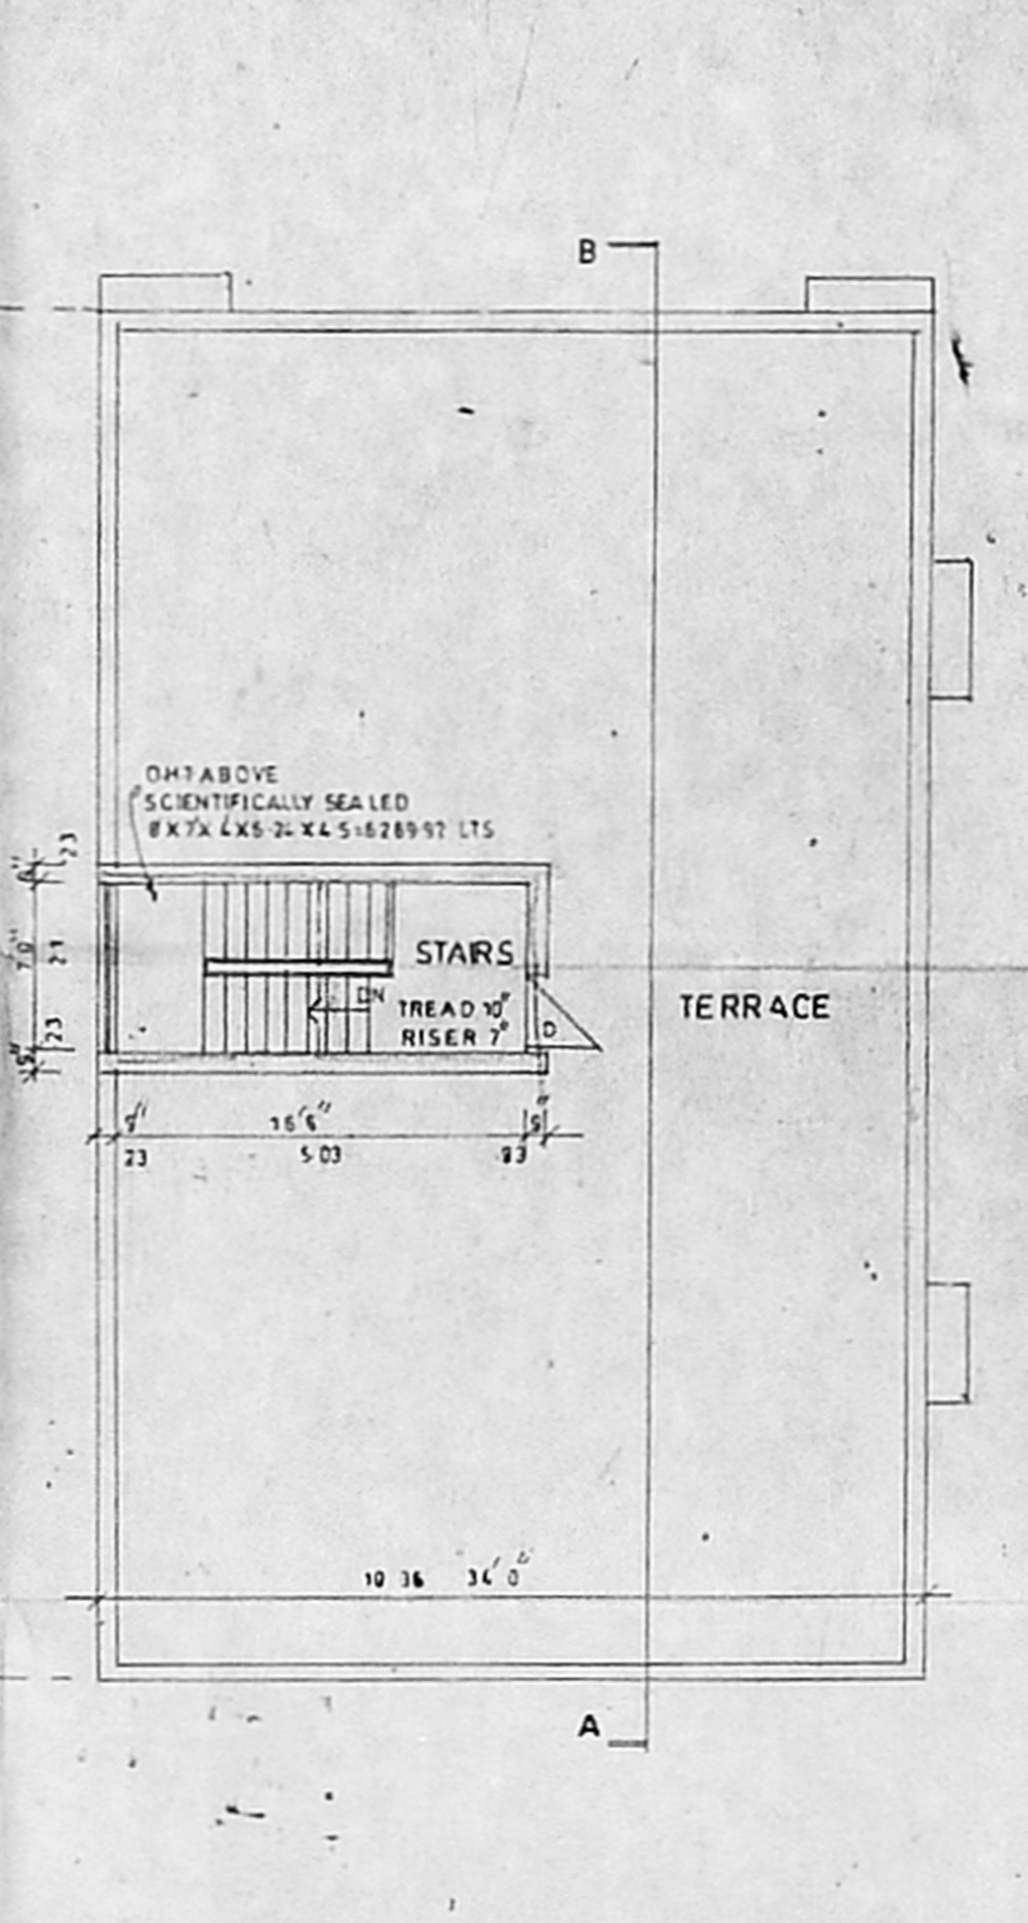

TERRACE FLOOR PLAN

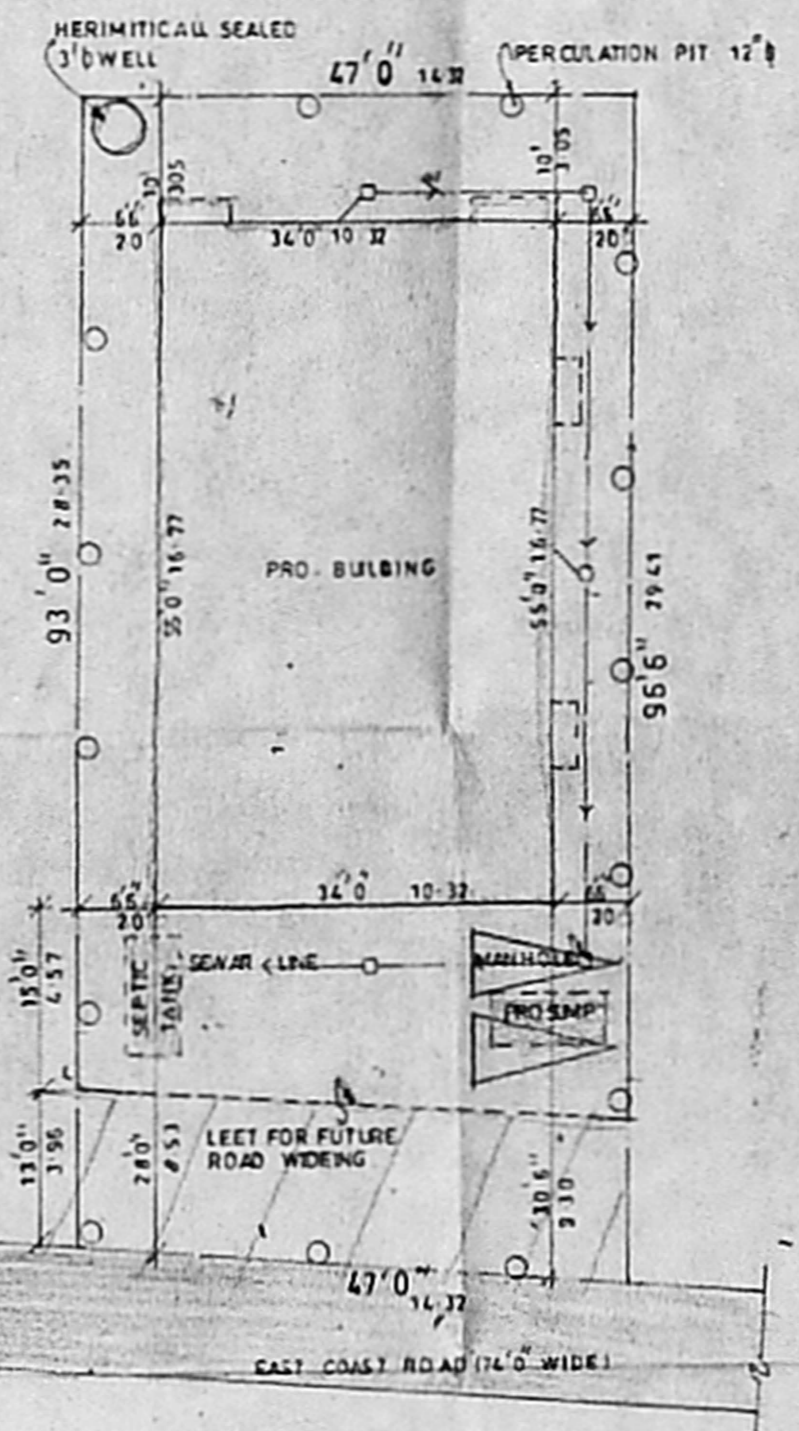

SITE PLAN

PLANS SHOWING THE PROPOSED RESIDENTIAL BUILDING
 PLOT No. 10, EAST COAST ROAD, KOTTIVAKKAM, CHENNAI-600041 TN
 APPROVED LAYOUT No. LPH No. 36/56 AND 253(B)AS PER PATAI DTP
 IN R.S. No. 253/4, KOTTIVAKKAM VILLAGE AT ST. THOMAS MOUNT PANCHAYAT UNION AT CHITTALAPAKKAM


Scanned Plan
 Attn: Mr. S. S. S. / Mr. R. M.

AREA 'S	M ²	SQ. FT.
PLOT AREA	3983.82	370.03
MAX F.S.I.	5974.00	554.00
BASEMENT FLOOR	1870.00	173.73
GROUND FLOOR	1690.00	157.33
FIRST FLOOR	1914.00	177.67
TOTAL	5664.00	525.73

F.S.I PROVIDED 1.42
 PLOT COVERAGE 4.85%

JOINERY DETAIL		
MD	MAIN DOOR	5'0" x 7'0"
ED	ENTRANCE DOOR	3'0" x 7'0"
D	DOOR	3'0" x 7'0"
D1	DOOR	2'6" x 7'0"
W	WINDOW	6'0" x 4'0"
W1	WINDOW	4'0" x 4'0"
W2	WINDOW	3'0" x 4'0"
V	VENTILATOR	6'0" x 2'0"
V1	VENTILATOR	4'0" x 2'0"
FG	FIXED GLASS	2'6" x 2'0"
V2	VENTILATOR	2'6" x 2'0"
O	OPENING	3'0" x 2'0"

SCALE 1"=6'0" OR 1:100

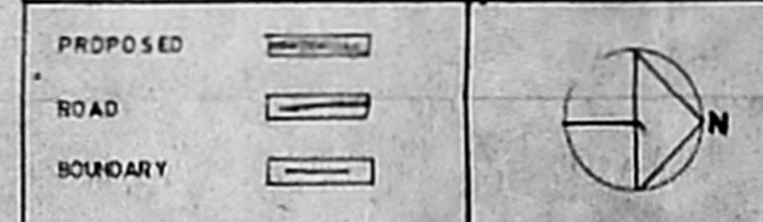

- S. Mahalingam
- S. Parthasarathy
- S. Saravanan
- S. Venkatesan
- S. Bal Rajan

OWNER (S)
 K. SELVAM, B.E. AMIE, C.Eng (I) A.I.V.,
 Consulting Civil Engineer Chartered Engineer,
 Approved Valuer & Licensed Surveyor,
 Class-I, Reg. No. 78,2001-2002
 Corporation of Chennai,
 NEW No. 9, Old No. 254,
 Madhavapur East, Chennai-600 050,
 LICENSED SURVEYOR Phone: 6562450