



PLAN SHOWING THE PROPOSED CONSTRUCTION OF RESIDENTIAL BUILDING AT PLOT NO: 1134, S.NO: 96/2, DOOR NO: 8, OF 13th STREET, POMPUGAR NAGAR, KOLATHUR VILLAGE, CH-93, IN Div.-62 Zone-IV As Per Patta T.S.No: 25 Block No 22

SCALE - 1" = 80' (1 IN 100)

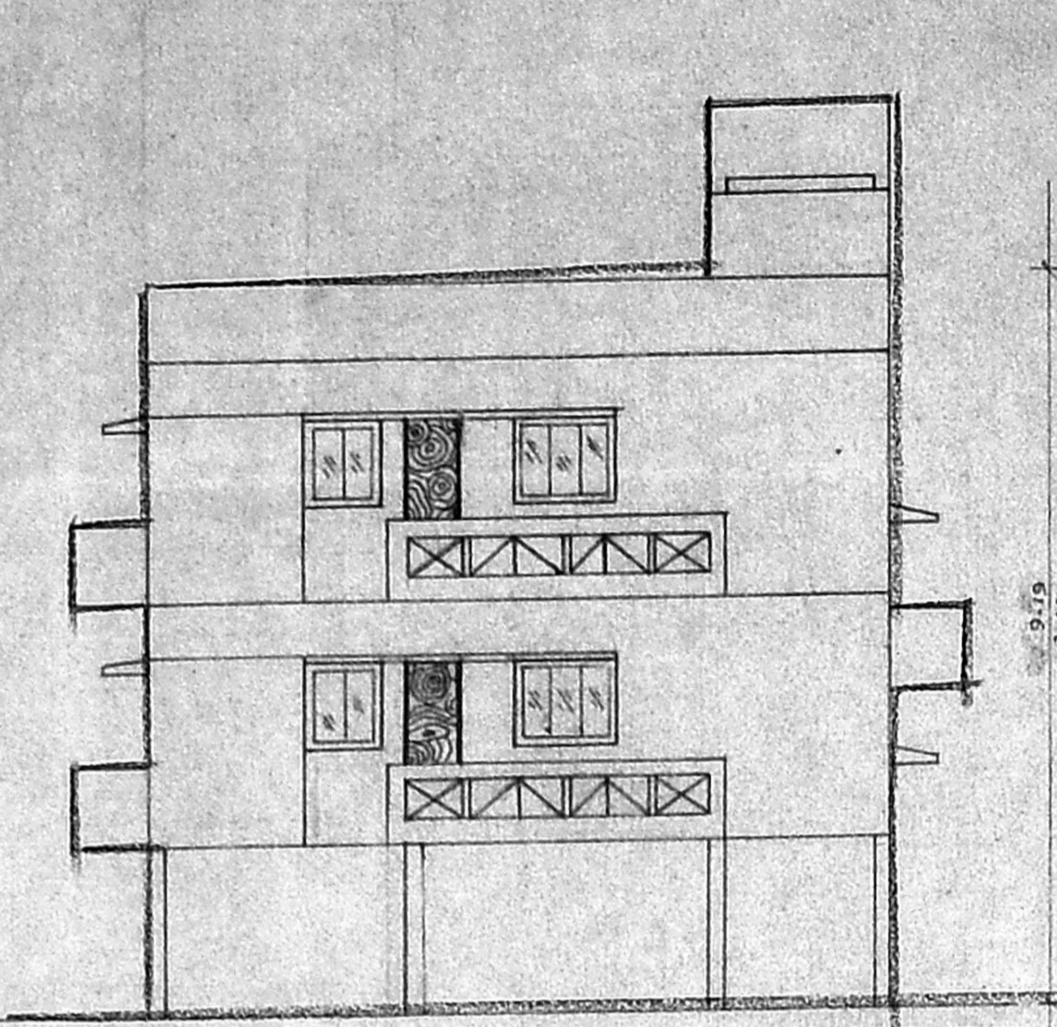


ELEVATION

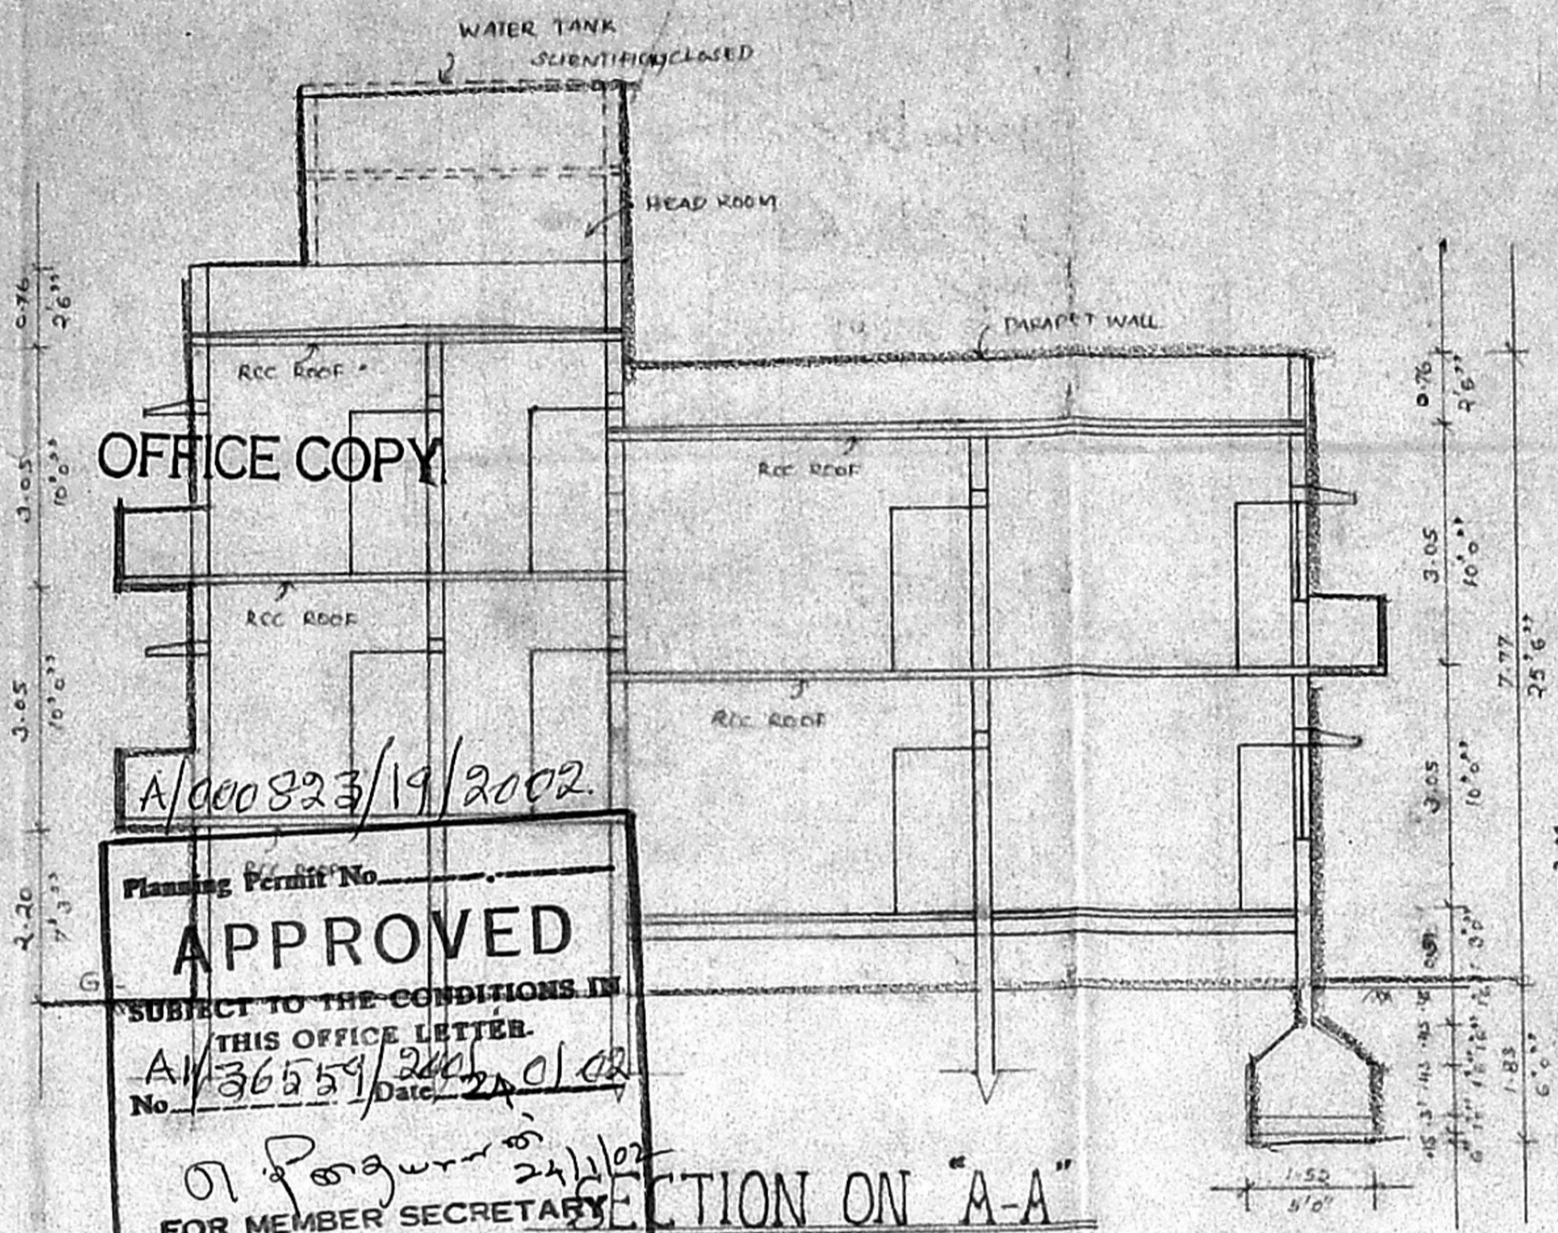


OFFICE COPY

A/000223/19/2002


Planning Permit No. **APPROVED**
 SUBJECT TO THE CONDITIONS IN THIS OFFICE LETTER.
 A/36554/2001 Date: 24/1/02
 FOR MEMBER SECRETARY
 CHENNAI METROPOLITAN DEVELOPMENT AUTHORITY
 CHENNAI - 600 008.

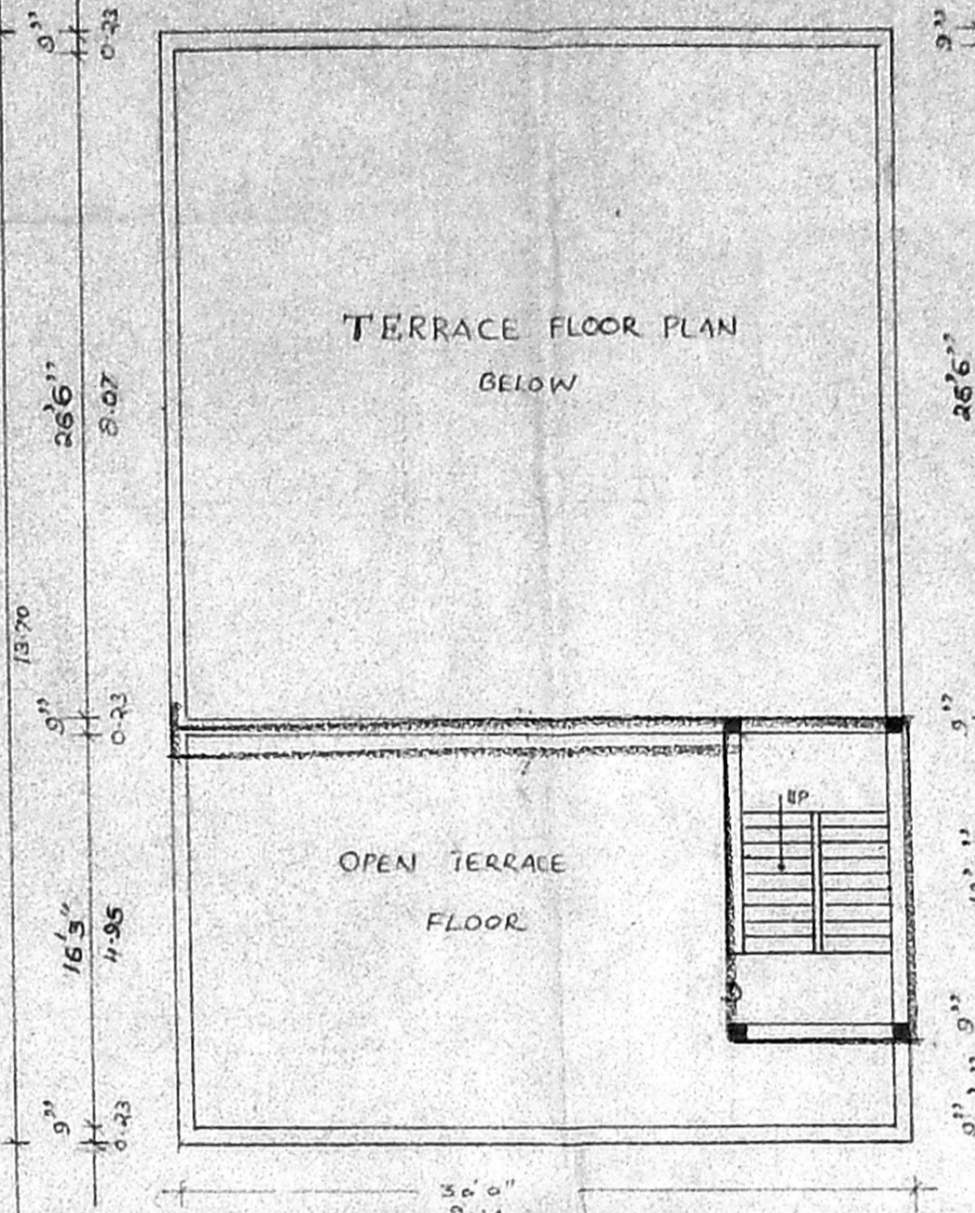


TERRACE FLOOR PLAN

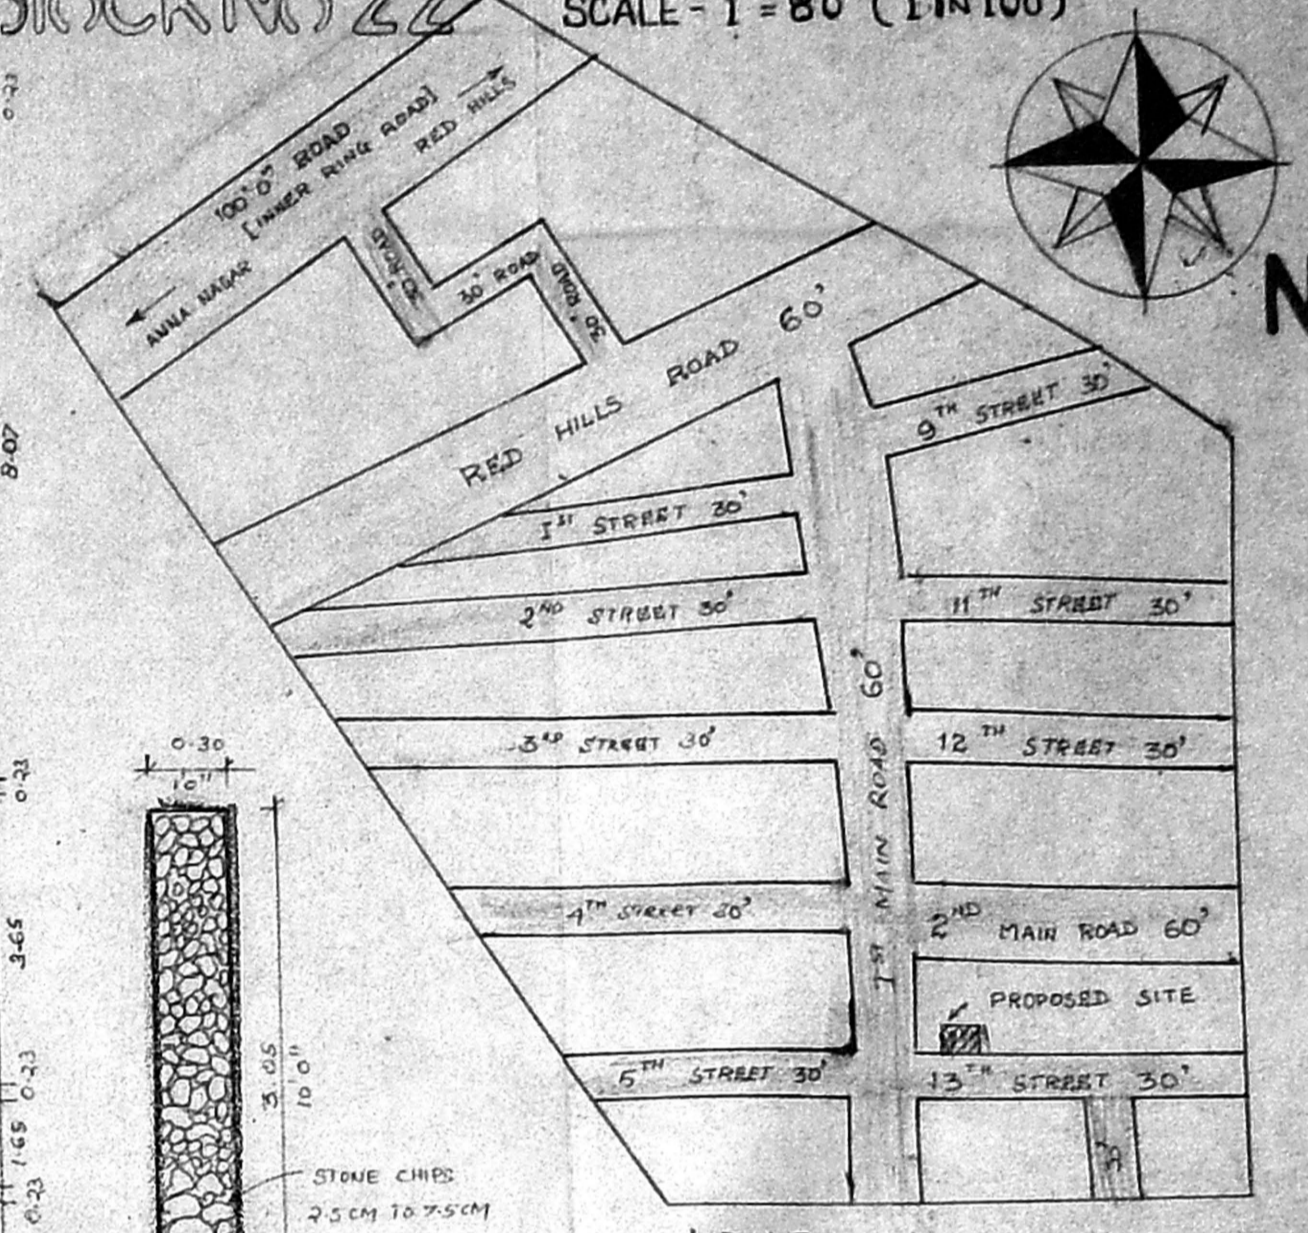


KEY PLAN (N-T-S)

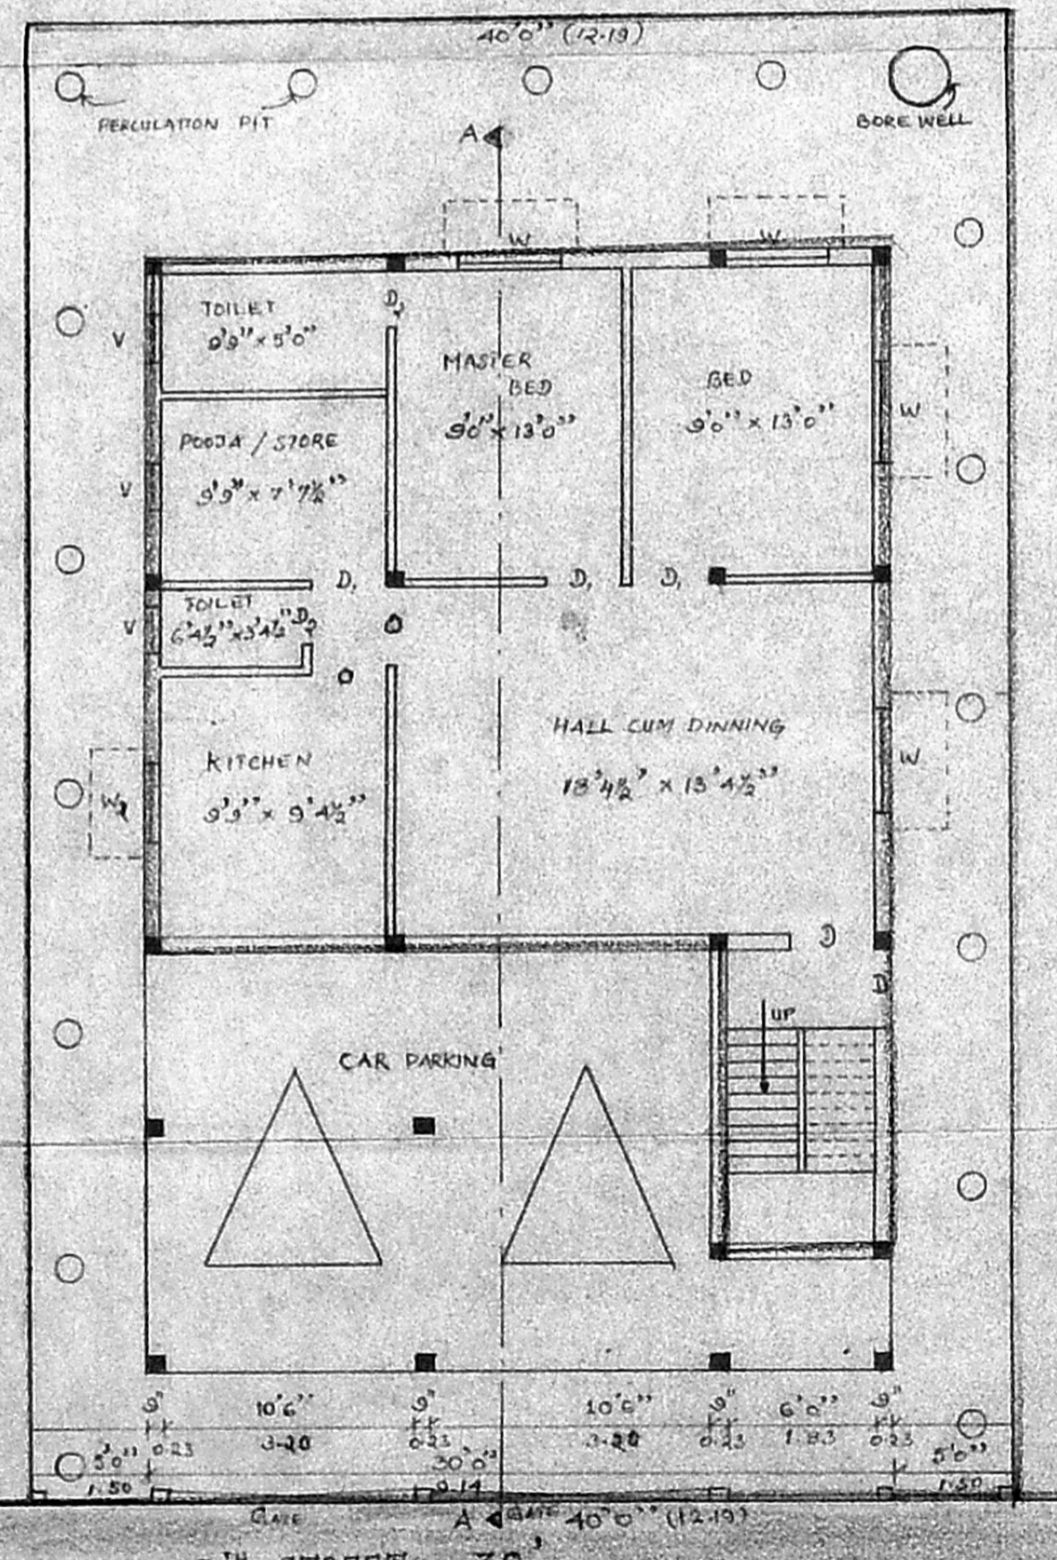

STILT FLOOR CUM GROUND FLOOR AND SITE PLAN

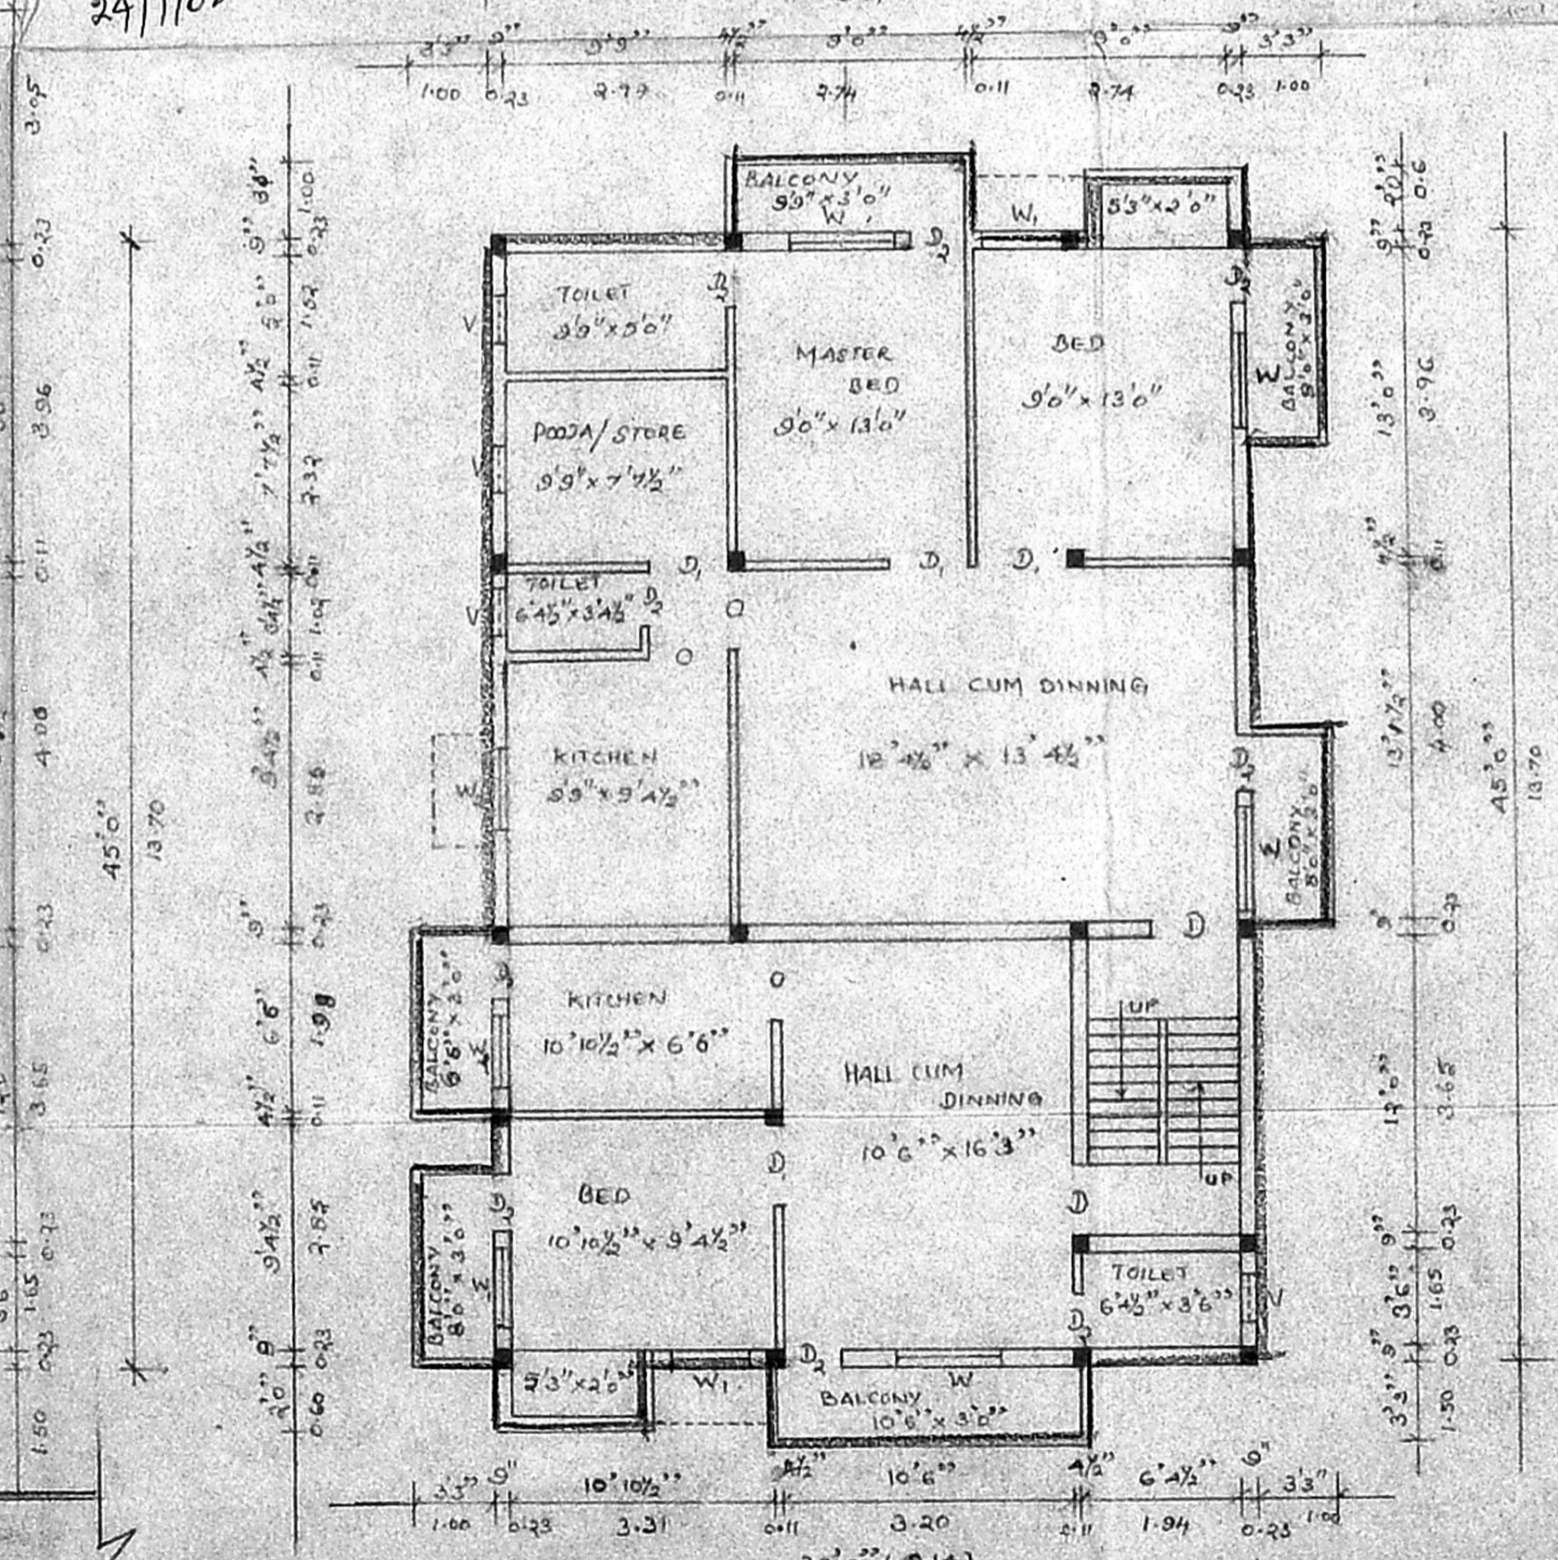

FIRST FLOOR PLAN

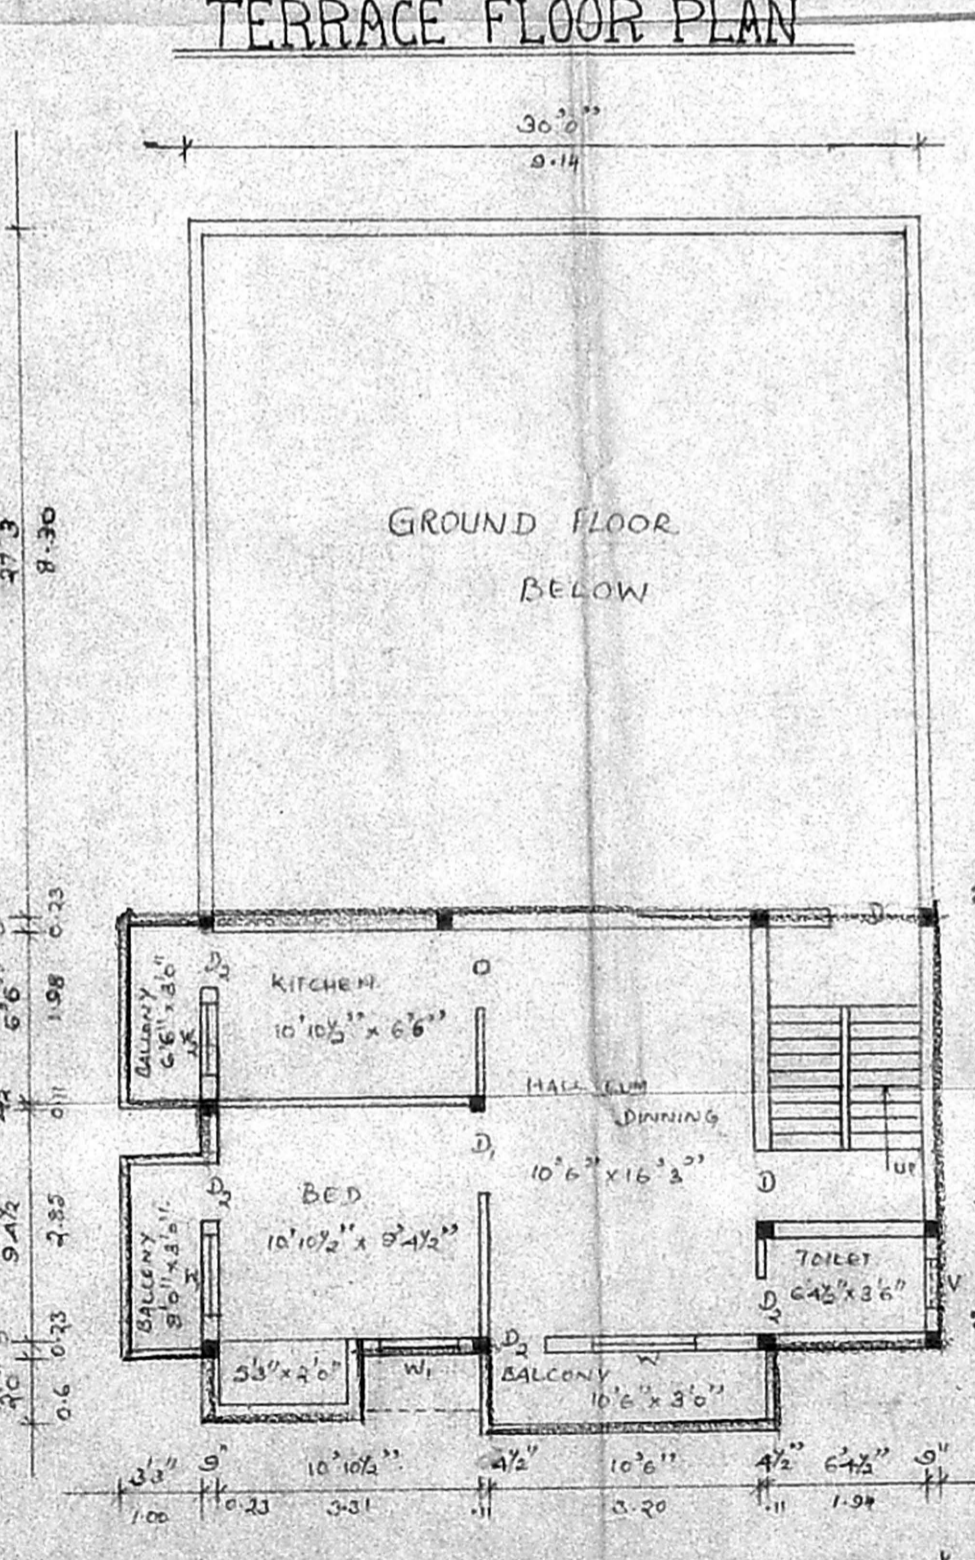

SECOND FLOOR PART OVER STILT FLOOR PLAN

PERCUSSION PIT DETAILS

JOINERY DETAILS			
D	- Door	- 3'3" x 7'0"	1.00 x 2.13
D ₁	- Door	- 3'0" x 7'0"	0.91 x 2.13
D ₂	- Door	- 2'6" x 7'0"	0.76 x 2.13
W	- Window	- 4'6" x 4'0"	1.37 x 1.21
W ₁	- Window	- 3'0" x 4'6"	0.91 x 1.21
W ₂	- Window	- 3'0" x 3'0"	0.91 x 0.91
V	- Ventilator	- 2'0" x 2'0"	0.60 x 0.60

AREA DETAILS		
SITE AREA	!	2400 sq ft - 222.00 m ²
GROUND FLOOR PART	!	1350 sq ft - 125.00 m ²
FIRST FLOOR PART	!	1545 sq ft - 143.53 m ²
GROUND FLOOR PART (UPPER)	!	616 sq ft - 57.22 m ²
PLOT COVERAGE	:	64.84 %
F.S.I	:	1.46

REFERENCE	
PROPOSED	:
BOUNDARY	:
ROAD	:

OWNER

M. J. ...

LICENCED SURVEYOR

S. Sundaram, I.C.E.
 Licensed Surveyor, Class-II, No. 27/2007/2008
 CORPORATION OF CHENNAI AND CMOA
 AND CONSULTING ENGINEER
 21, VANIAR STREET, CHENNAI-5