




FRONT ELEVATION

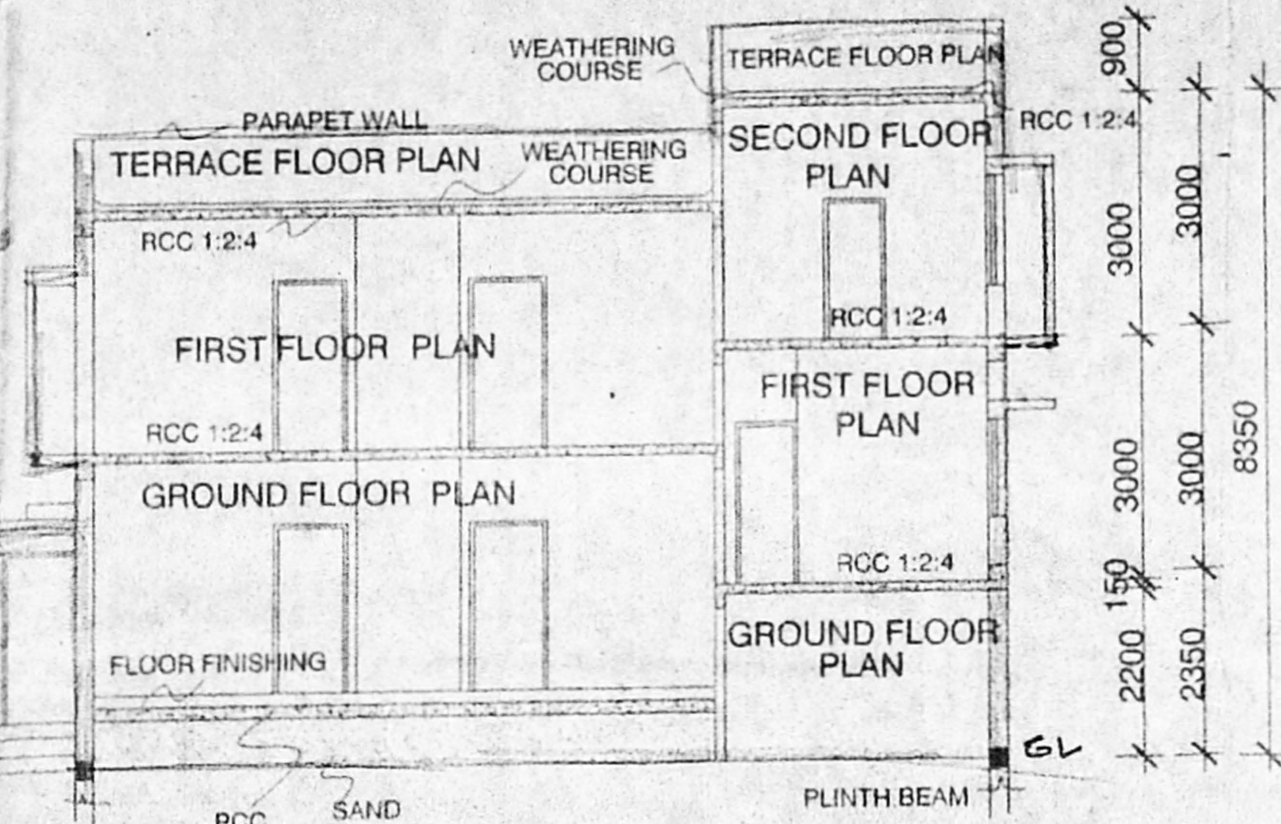


SECTION ON XX

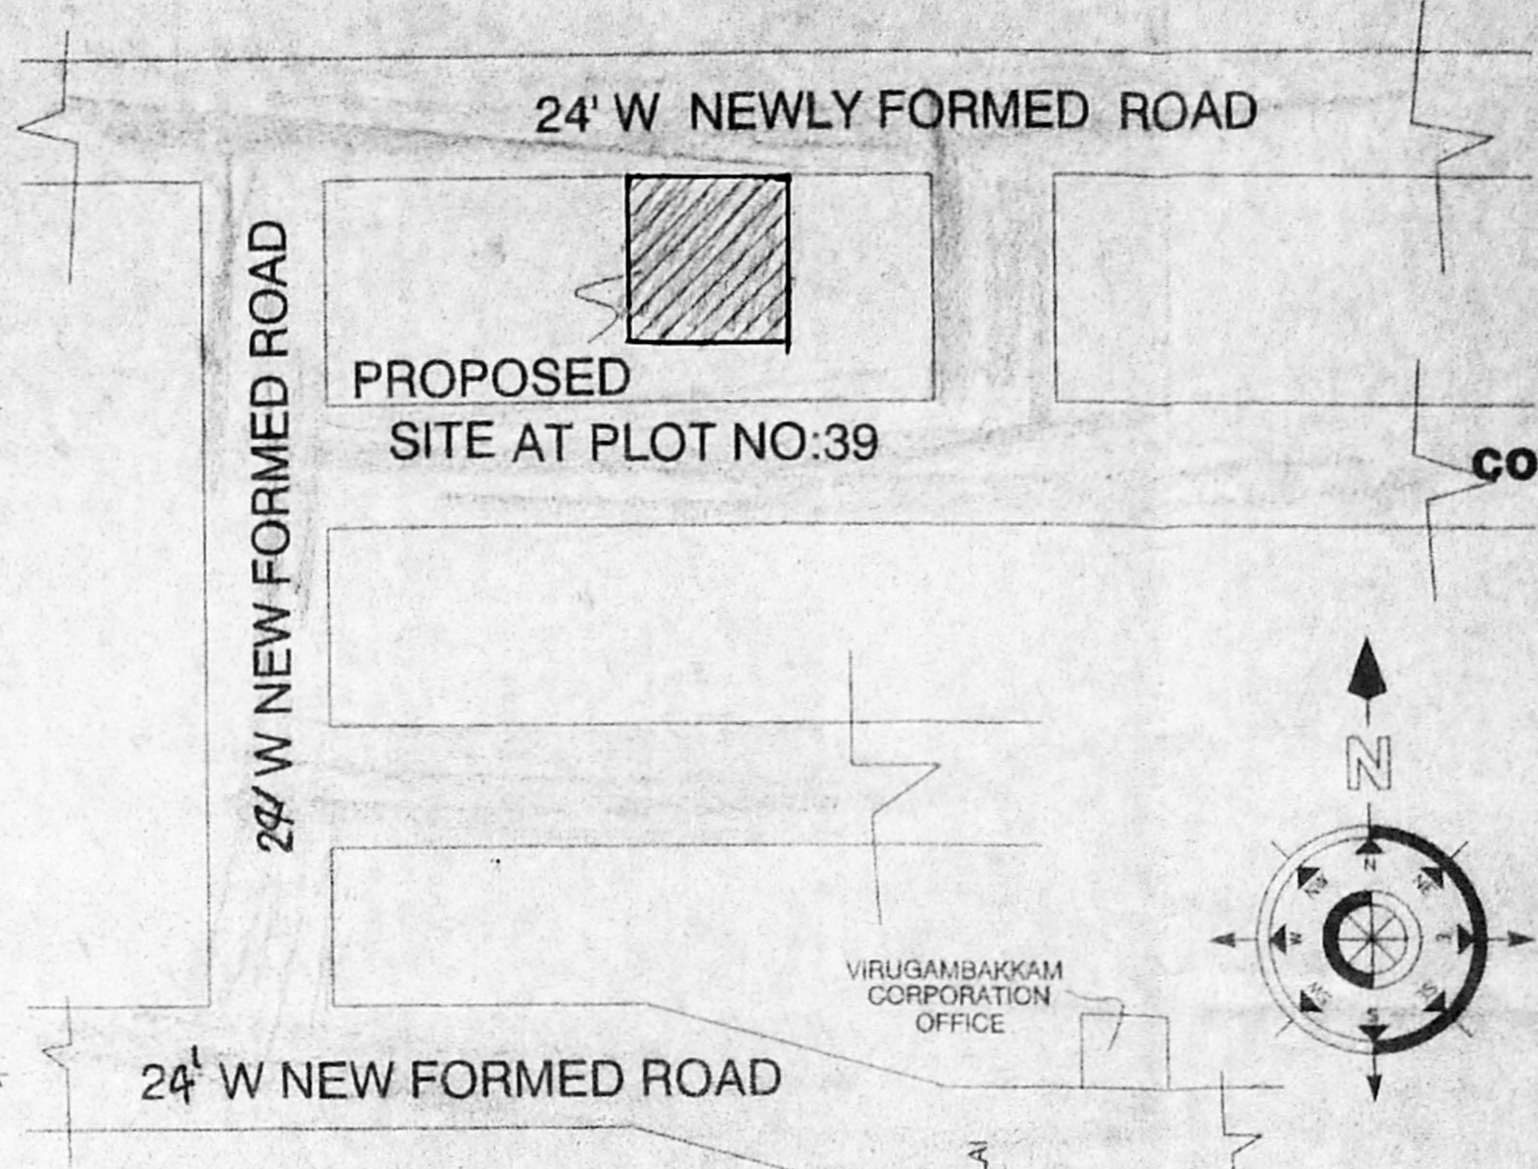


KEY PLAN NOT TO SCALE

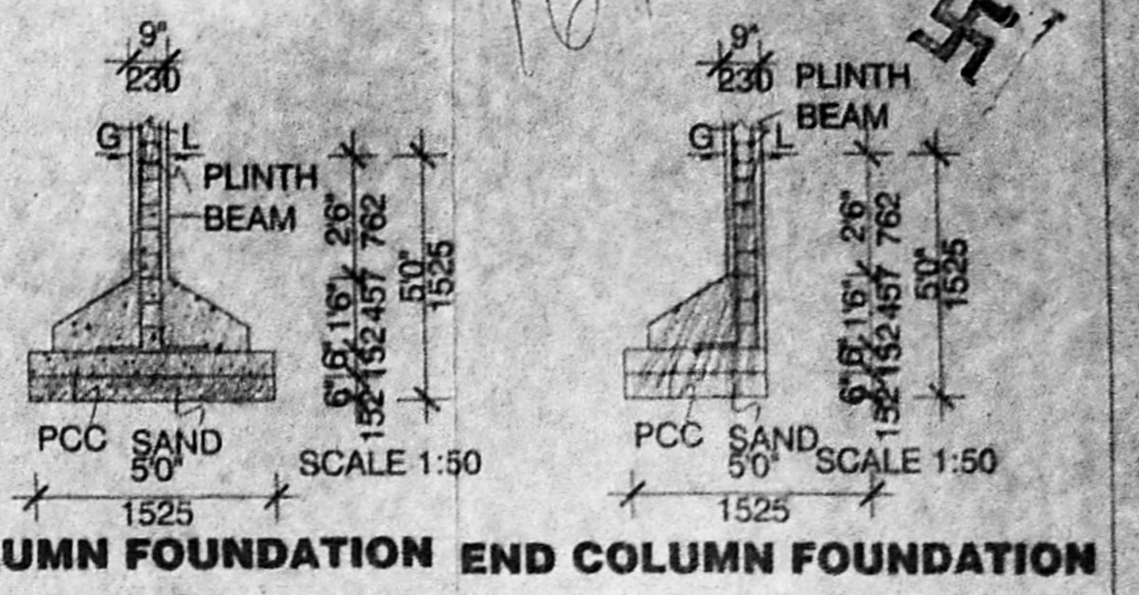


COLUMN FOUNDATION END COLUMN FOUNDATION

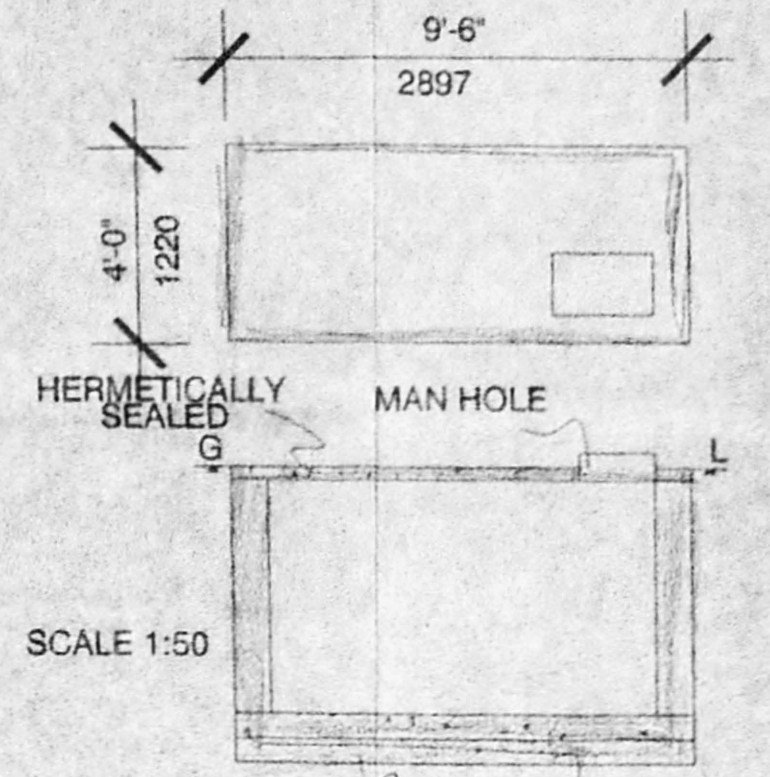


SUMP DETAIL

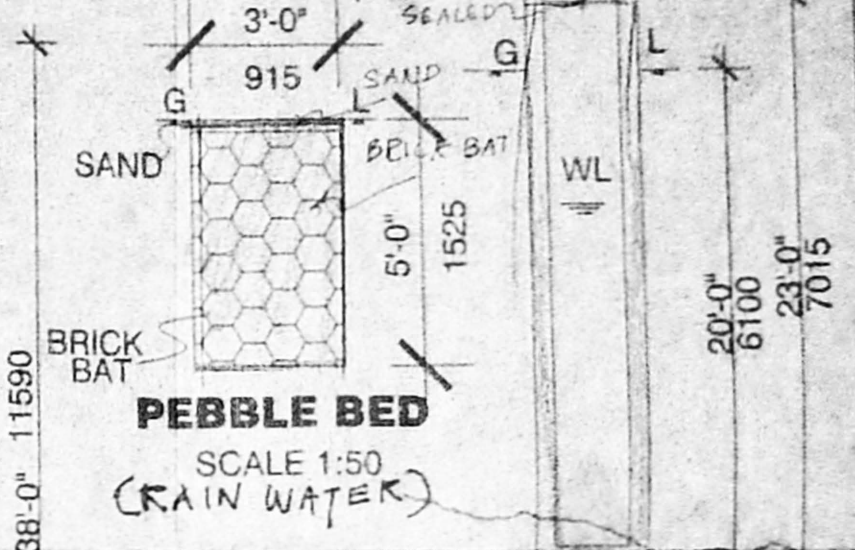


WELL DETAIL

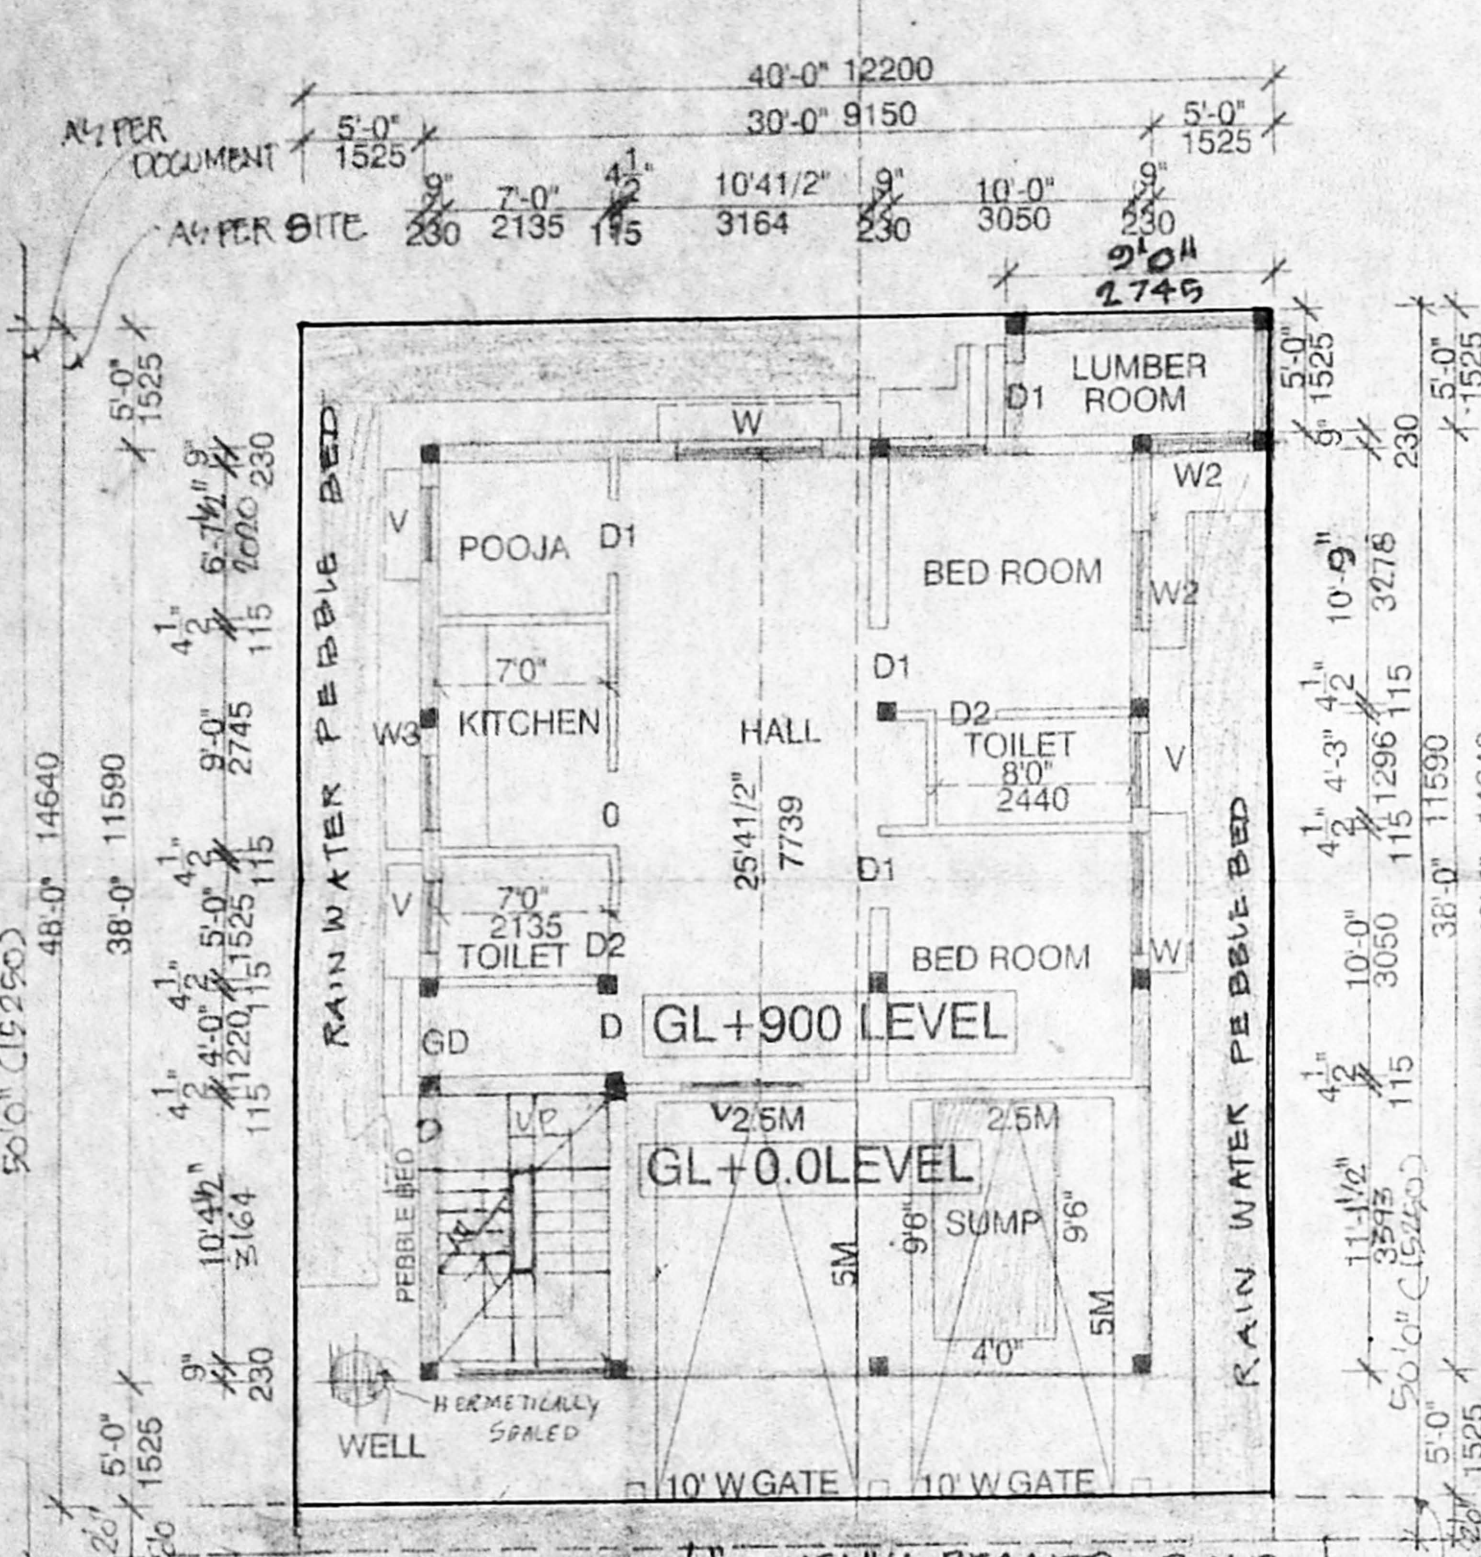

STILT FLOOR PLAN PART CUM GROUND FLOOR PLAN PART

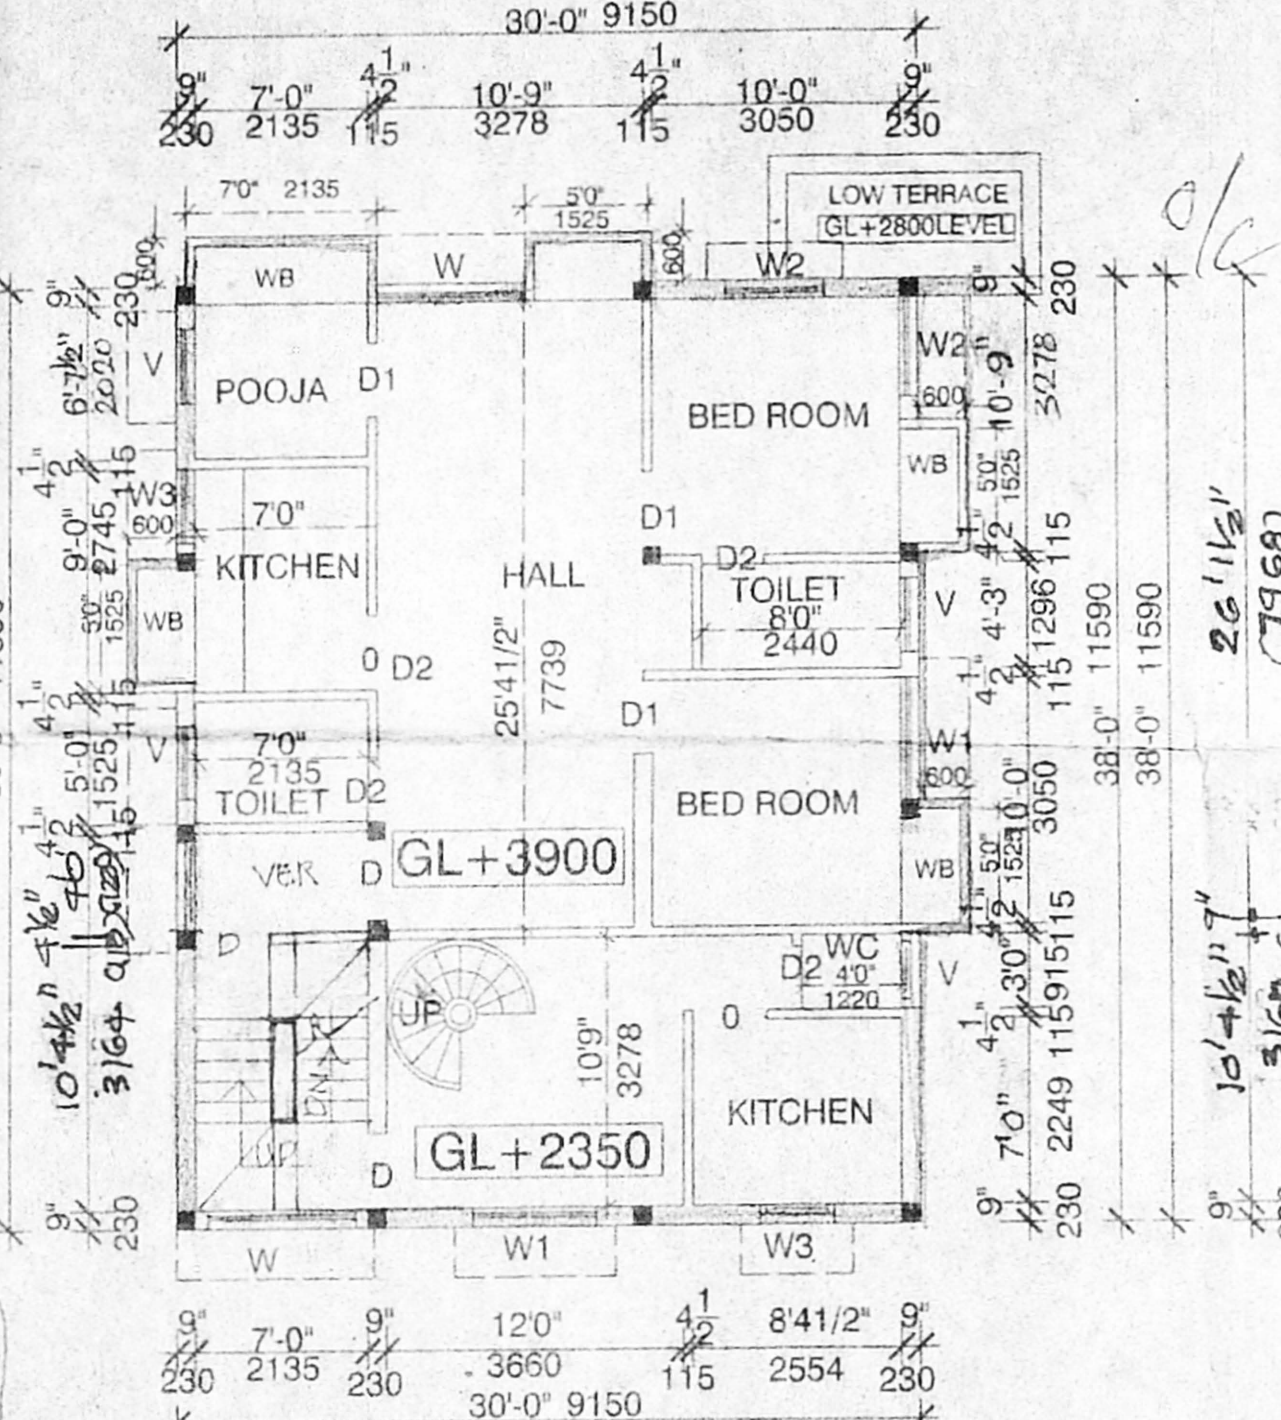

STILT FLOOR ABOVE GROUND FLOOR PLAN CUM FIRST FLOOR PLAN PART

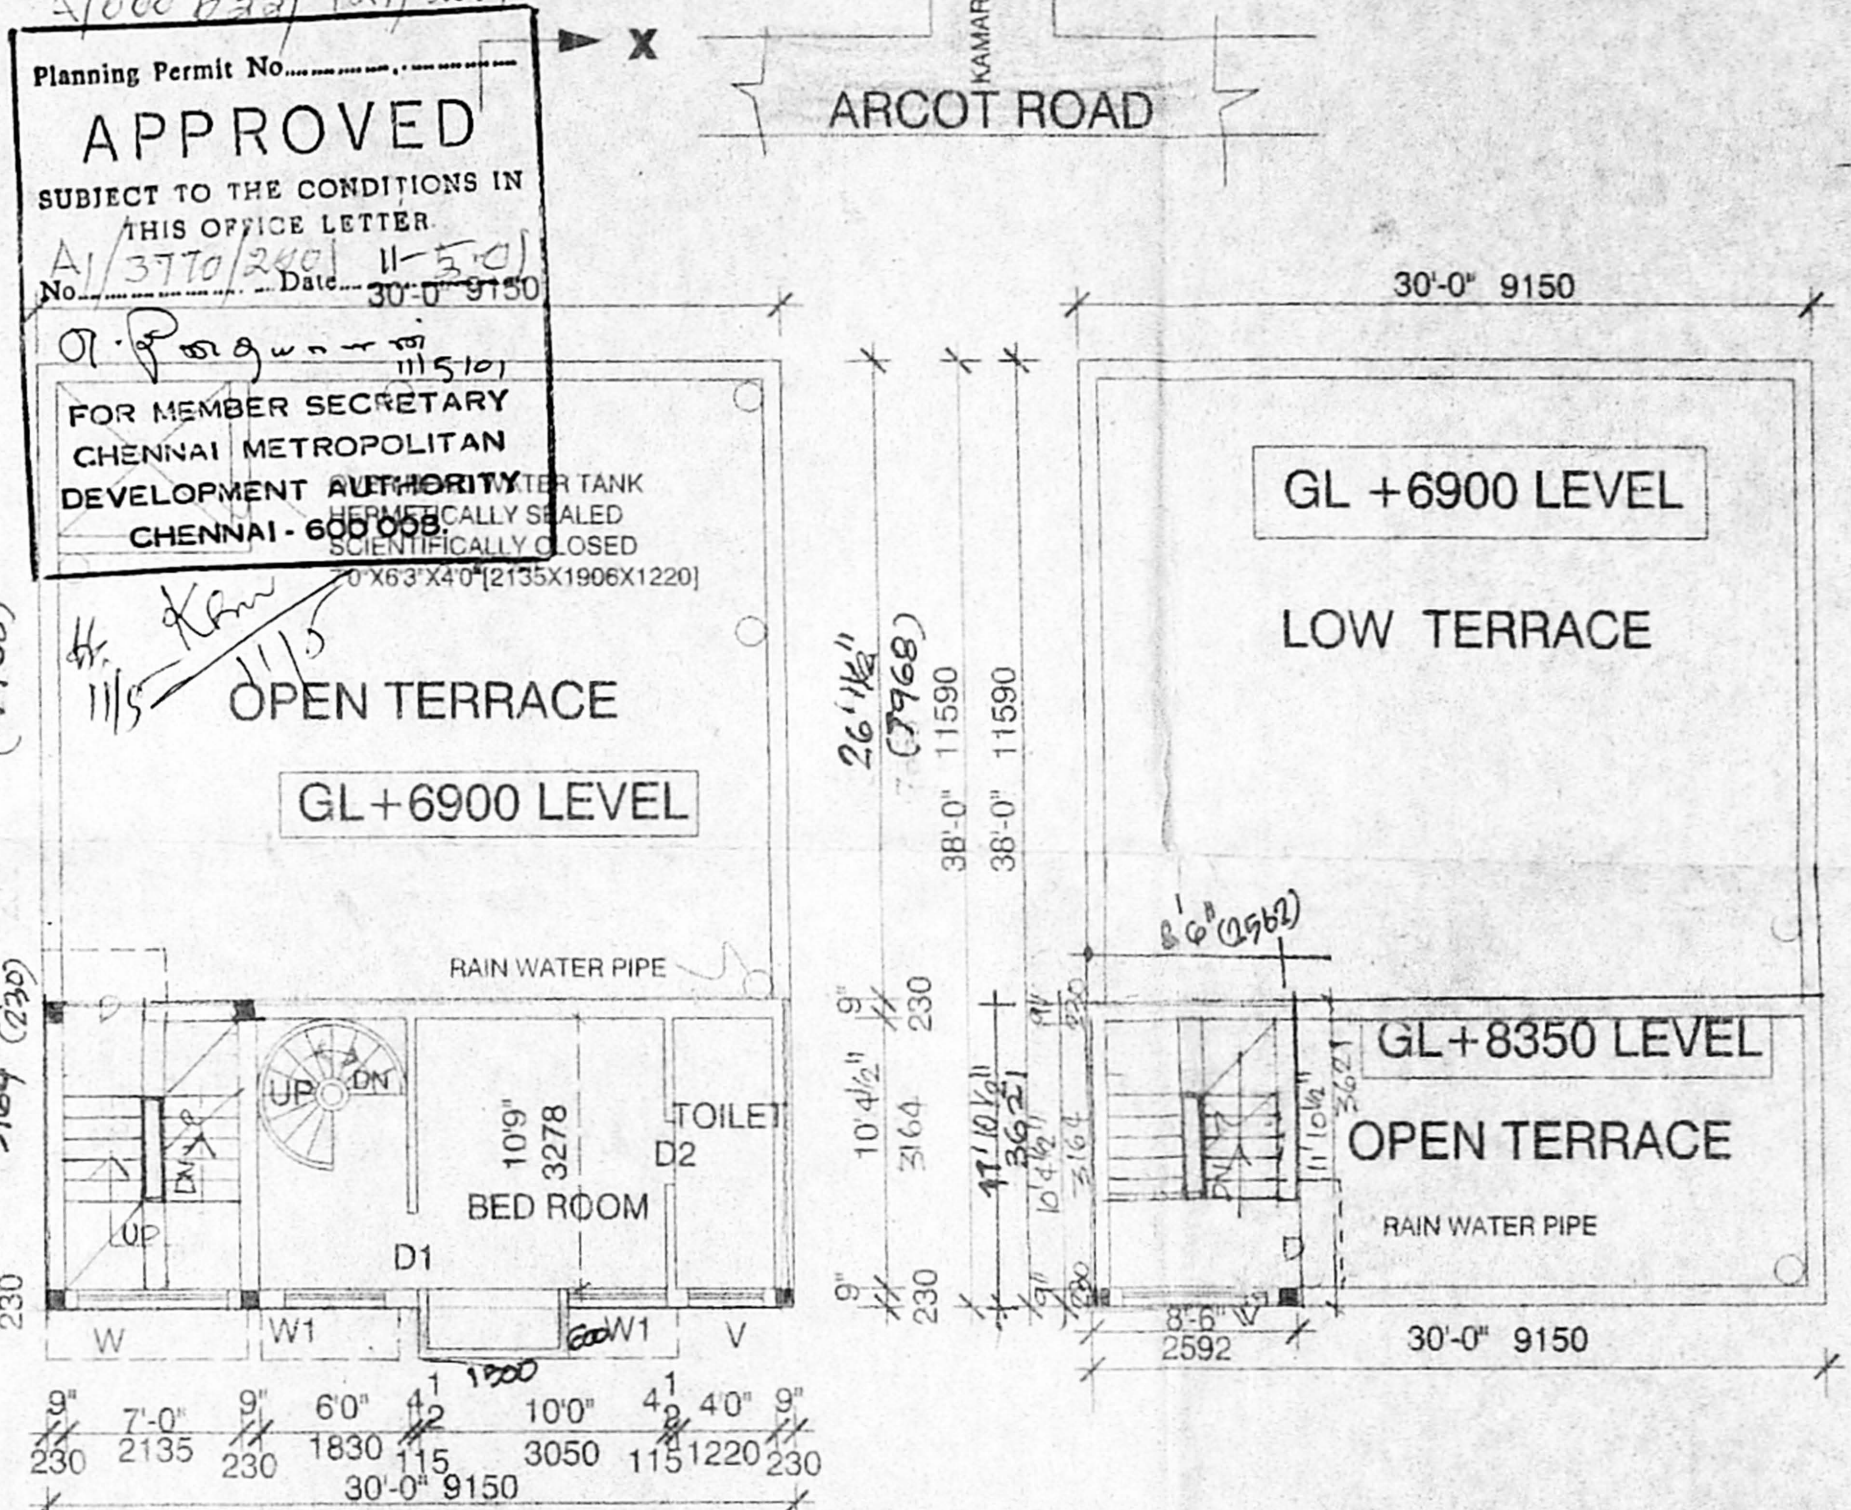

FIRST FLOOR PLAN PART LOW TERRACE PLAN TERRACE FLOOR PLAN CUM LOW TERRACE PLAN

PLAN SHOWING THE PROPOSED BUILDING AT


PLOT NO:39 (R.S. NO.44/2A1A1 PART AS PER PATTA S. NO.44/2A1A1D) IN **PAMAVATHY NAGAR** OF **VIRUGAMBAKKAM VILLAGE SAIDAPET TALUK** NOW IN **GUINDY - MAMBALAM TALUK CHENNAI-92**

SPECIFICATION

FOUNDATION : COLUMN FOUNDATION
RCC 1:2:4 USING 20MM STONE JELLY.
BRICK WORCK : 9TH BRICK

SCALE 1"TO8" [1:100]
NOTE : ALL DIMENSION ARE IN MM
DATE : 7.5.2001
DRAWN BY:R.SAVITHA

COLOUR INDEX

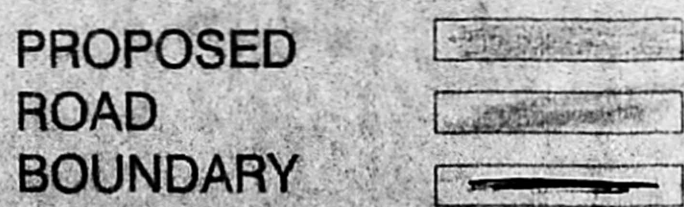

AREA STATEMENT

	SQFT	SQM
PLOT AREA	1920	1778.6
STILT FLOOR AREA CUM GROUND FLOOR AREA	1140	106.0
STILT FLOOR ABOVE GROUND FLOOR AREA CUM FIRST FLOOR AREA PART	1194	111.0
FIRST FLOOR AREA PART CUM LOW TERRACE	366.25	34.06
TOTAL	2700.25	251.06
GROUND COVERAGE	64.7%	
FSI 1.29		
LUMBER ROOM	48.75	4.53
NON FSI		
STILT FLOOR CAR PARKING	238.18	22.25
HEAD ROOM AREA	100.93	9.3

OWNER

P. Alid
(P. DIKESAVAN RA.)

ARCHITECT

C. Veerannan
C. VEERANNAN, B. Arch.
REGD ARCHITECT No: 9111/277
LICENCED SURVEYOR CL.I, No: 298
CORPORATION OF CHENNAI
NO: 6, KALYANI FLATS,
1&2 KAMARAJAR SALAI,
VIRUGAMBAKKAM: CHENNAI-600 088

JOINERY

D	DOOR	3'3"X7'0"	991X2135
D	DOOR	3'0"X7'0"	915X2135
D2	DOOR	2'6"X7'0"	762X2135
W	WINDOW	6'0"X4'6"	1830X1372
W	WINDOW	5'0"X4'6"	1525X1372
W2	WINDOW	4'0"X4'6"	1220X1372
W3	WINDOW	3'0"X3'0"	915X915
O	OPEN	3'0"X7'0"	915X2135
V	VENTILATOR	3'0"X2'0"	915X610