




FRONT ELEVATION

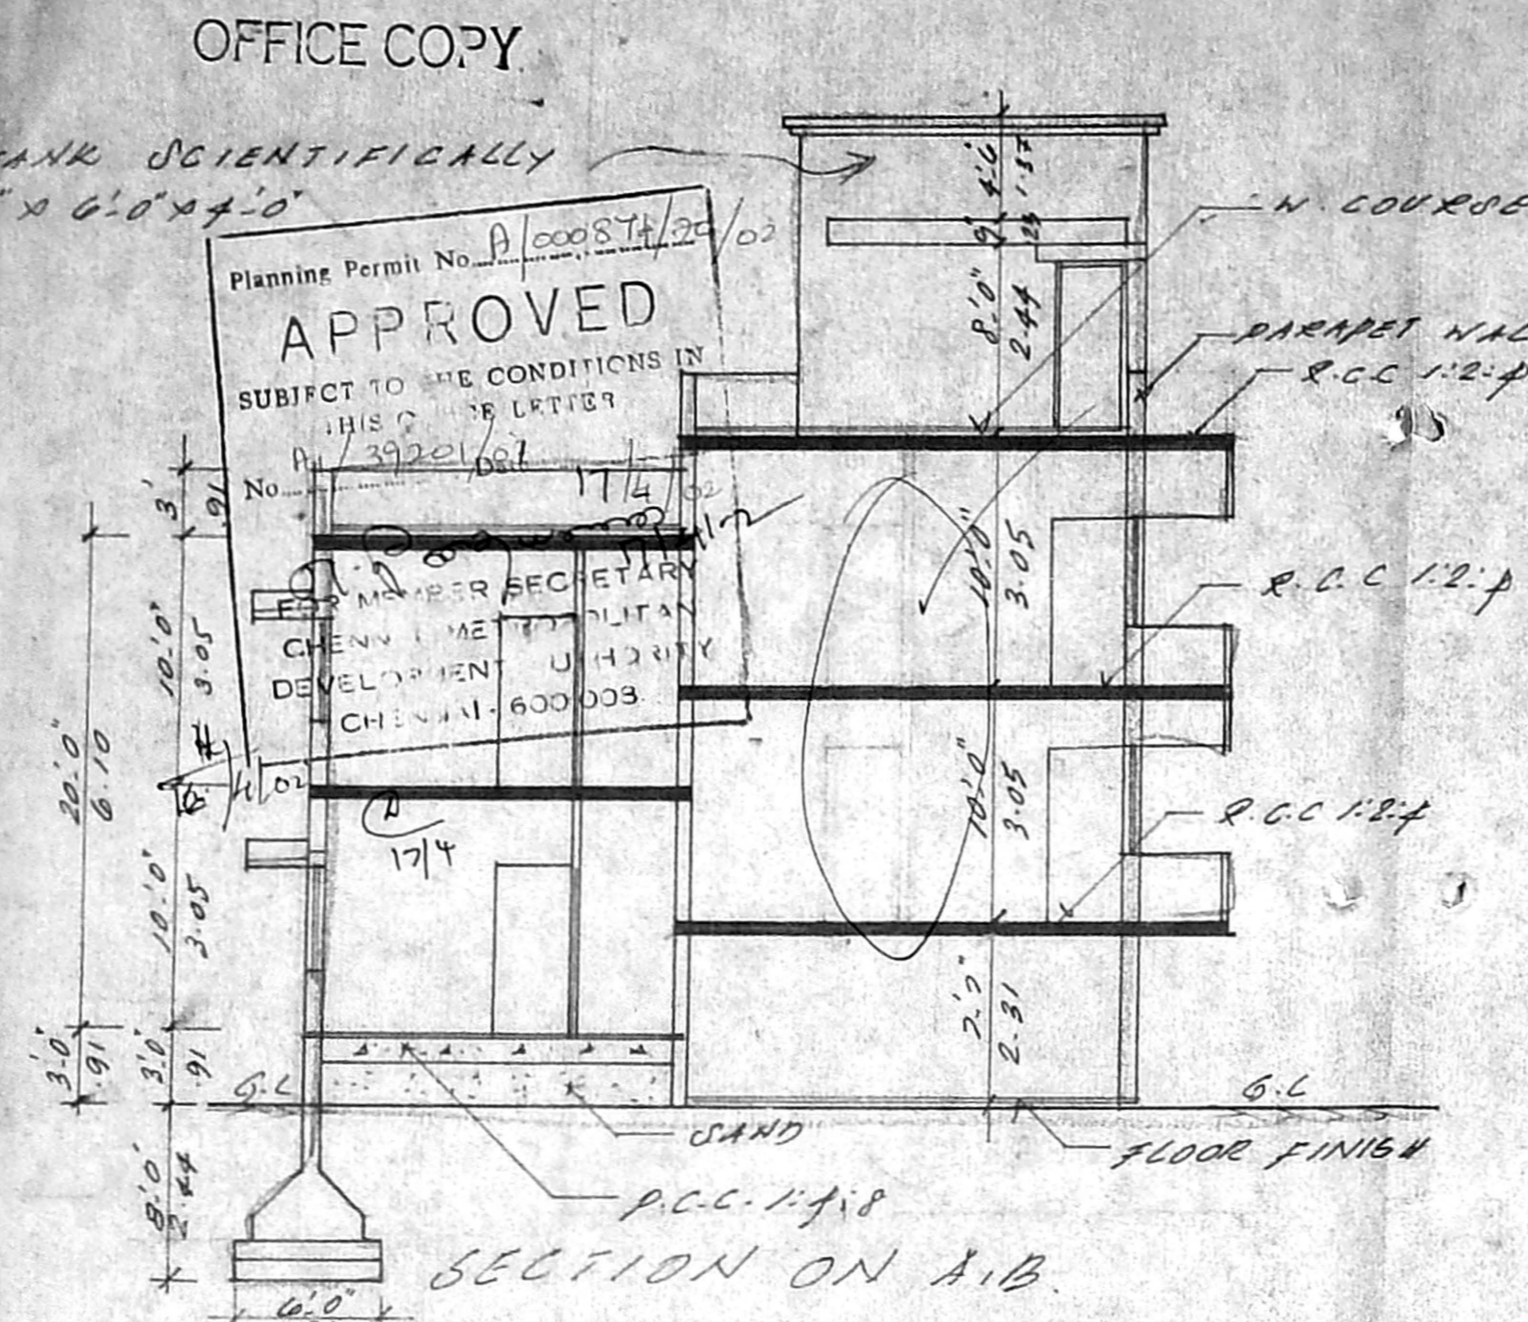


SECTION ON A-B

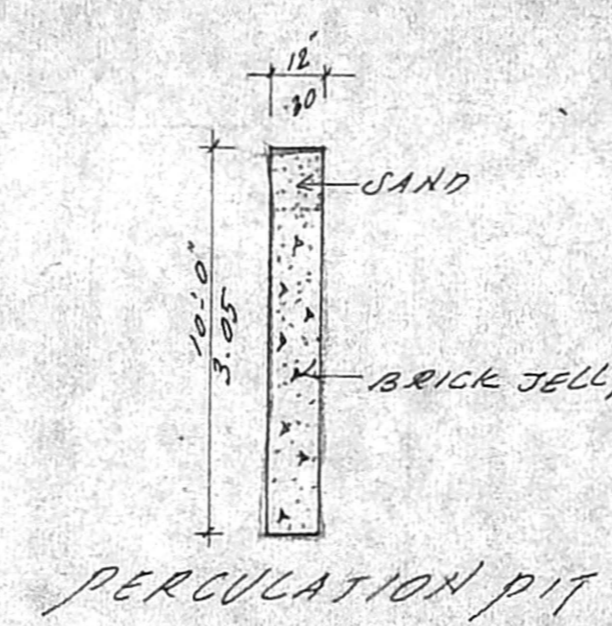

PERCOLATION PIT

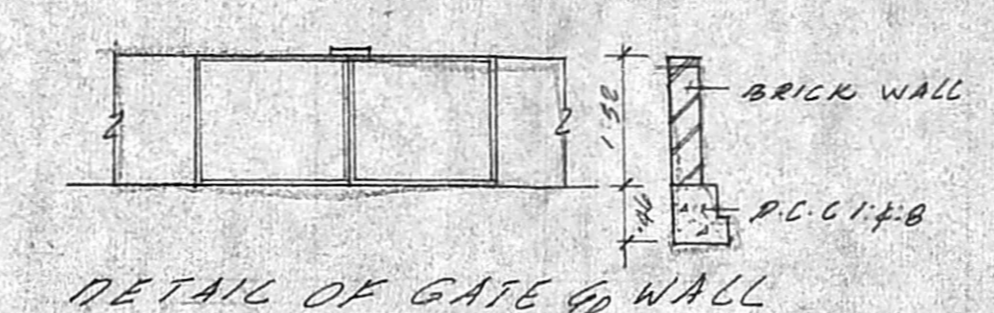

DETAIL OF GATE WALL

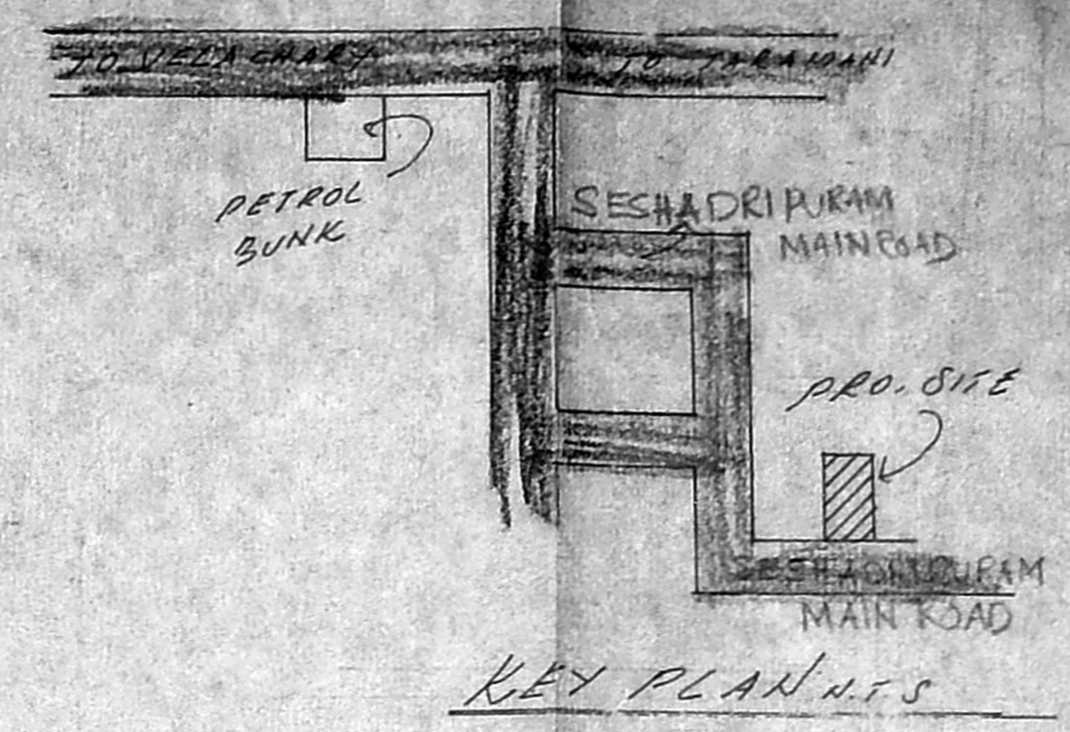

KEY PLAN

PROPOSED RESIDENTIAL BUILDING AT PLOT No: 27, SESHADRIPURAM MAIN ROAD, VELACHERY, CHENNAI-42 IN S.N. 162 OF VELACHERY VILLAGE MAMBALAM, WINDY TALUK, CHENNAI DIST. Revised plan SCALE 1:100

AREA STATEMENT

PLOT AREA	250.84 m <sup>2</sup>
STILT FLOOR AREA	46.22 m <sup>2</sup>
GROUND FLOOR AREA	88.26 m <sup>2</sup>
FIRST FLOOR AREA	160.68 m <sup>2</sup>
STILT, SECOND FLOOR AREA	66.34 m <sup>2</sup>
TOTAL FLOOR AREA	315.16 m <sup>2</sup>
F.S.I	1.26
PLOT COVERAGE	64%


JOINERY

M.O MAIN DOOR	3'-3" x 7'-0"
D DOOR	3'-0" x 7'-0"
D DOOR	2'-6" x 7'-0"
W WINDOW	6'-0" x 4'-0"
W WINDOW	4'-0" x 4'-0"
V VENTILATOR	2'-0" x 2'-0"


COLOUR INDEX

PROPOSED	[Color swatch]
ROAD	[Color swatch]
SITE	[Color swatch]


OWNERS

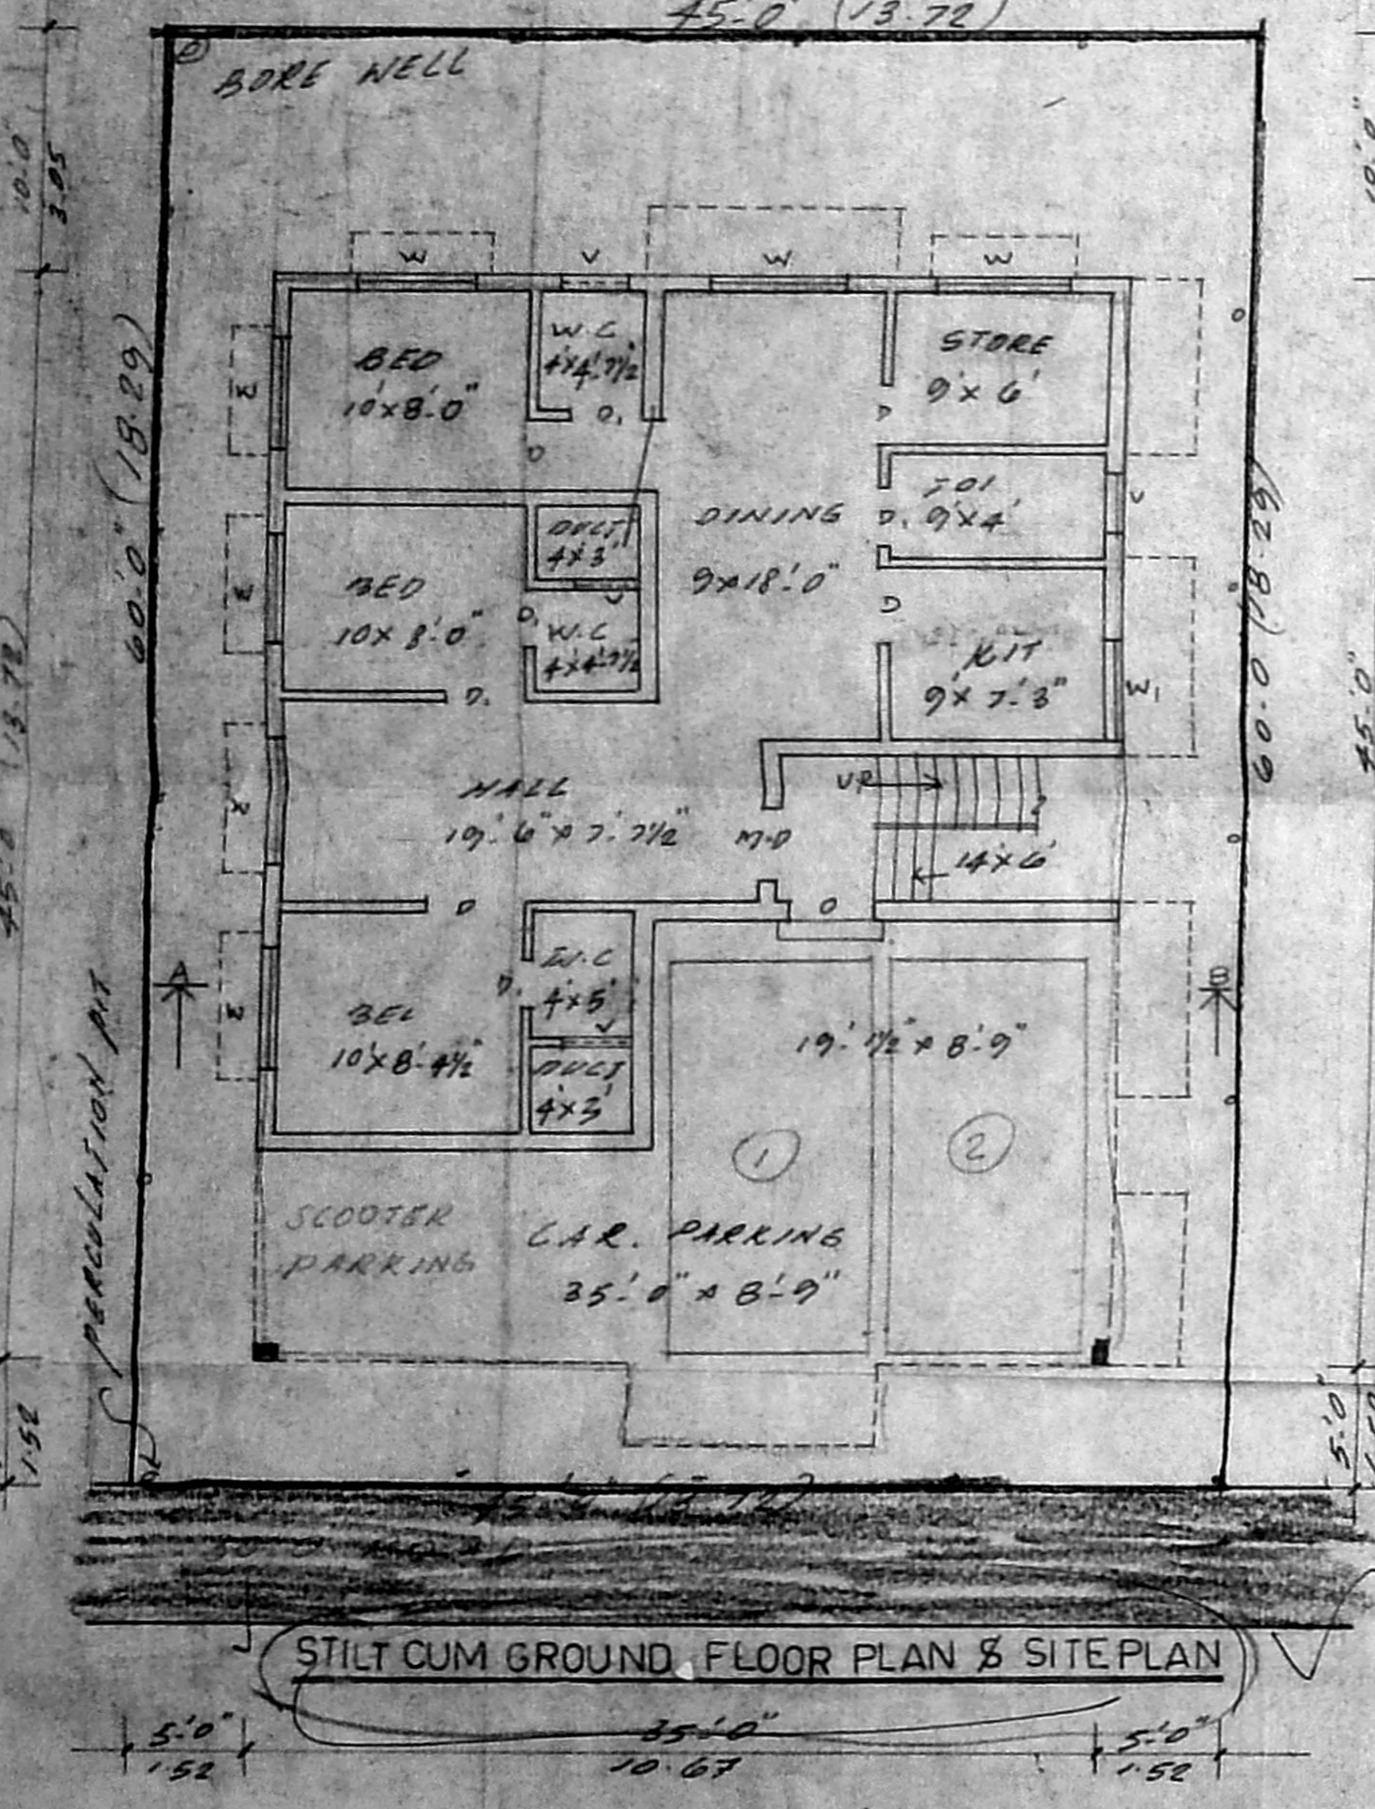


STILT CUM GROUND FLOOR PLAN & SITE PLAN

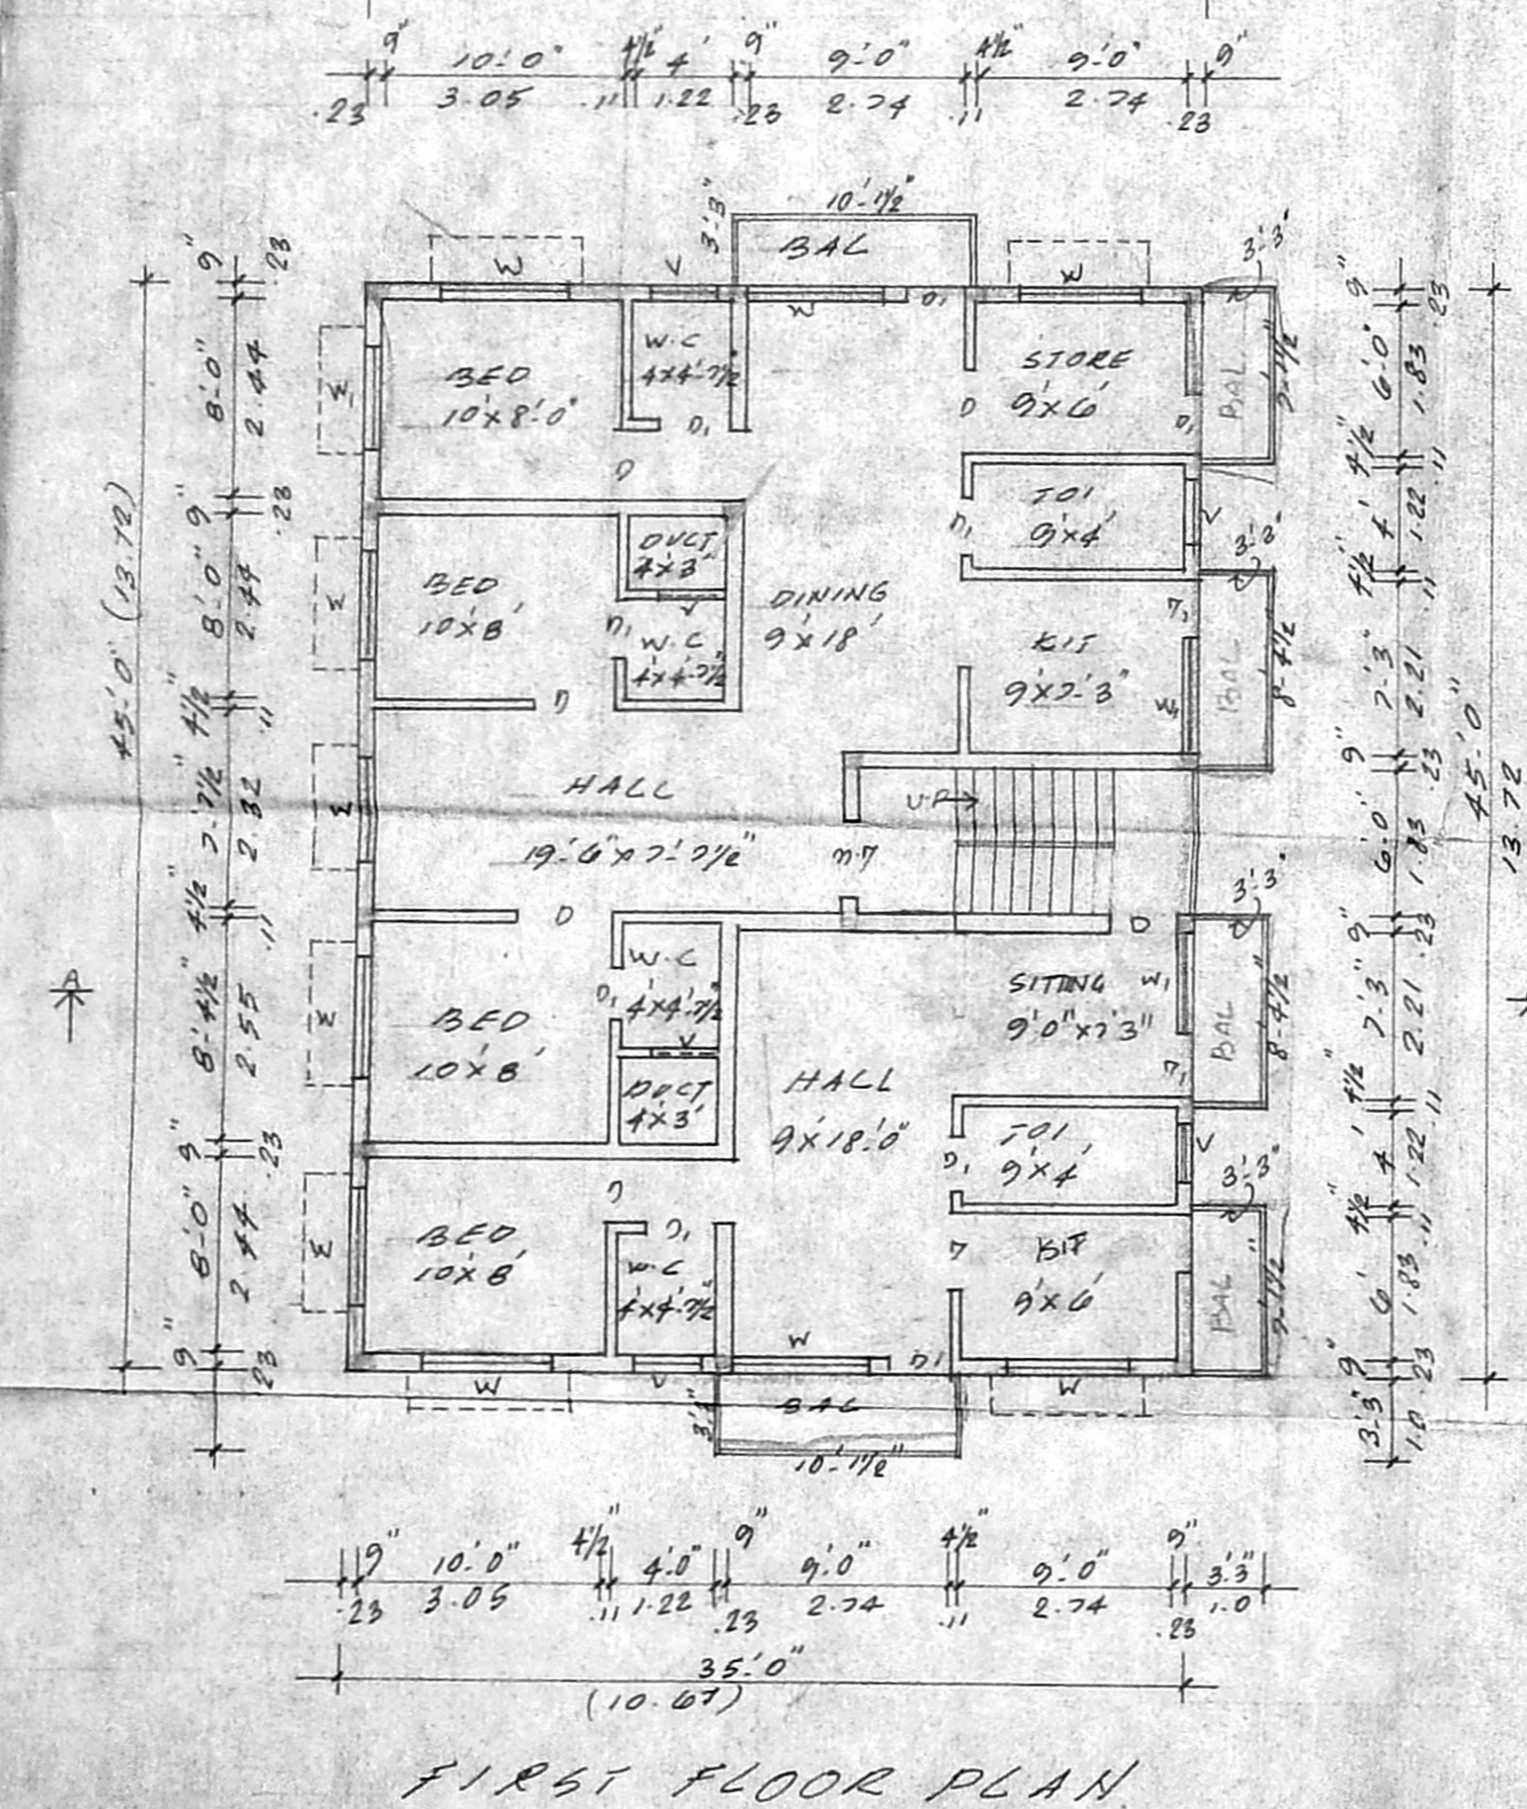

FIRST FLOOR PLAN

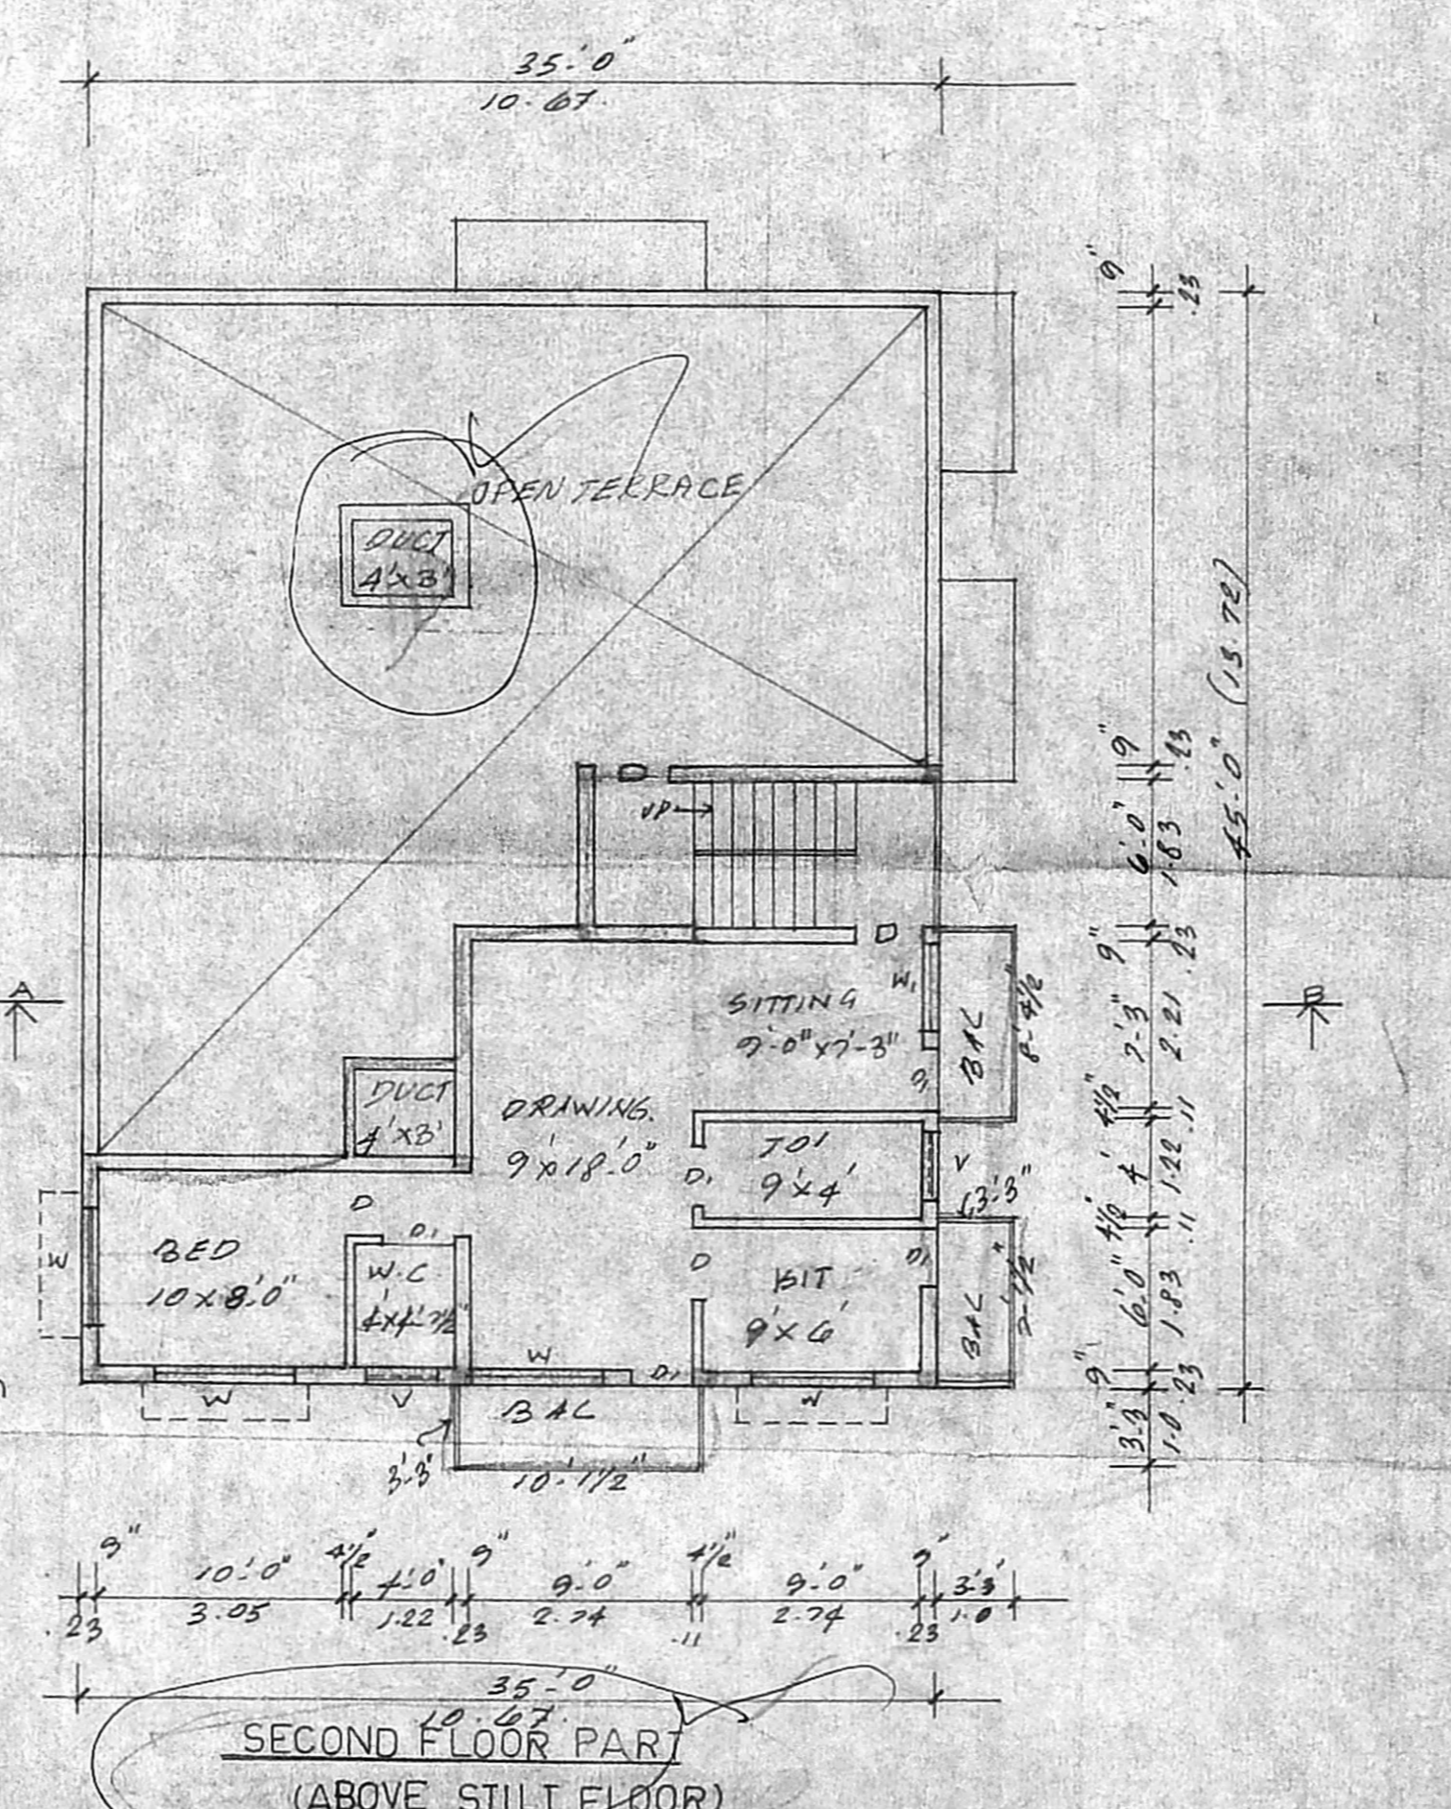

SECOND FLOOR PLAN (ABOVE STILT FLOOR)

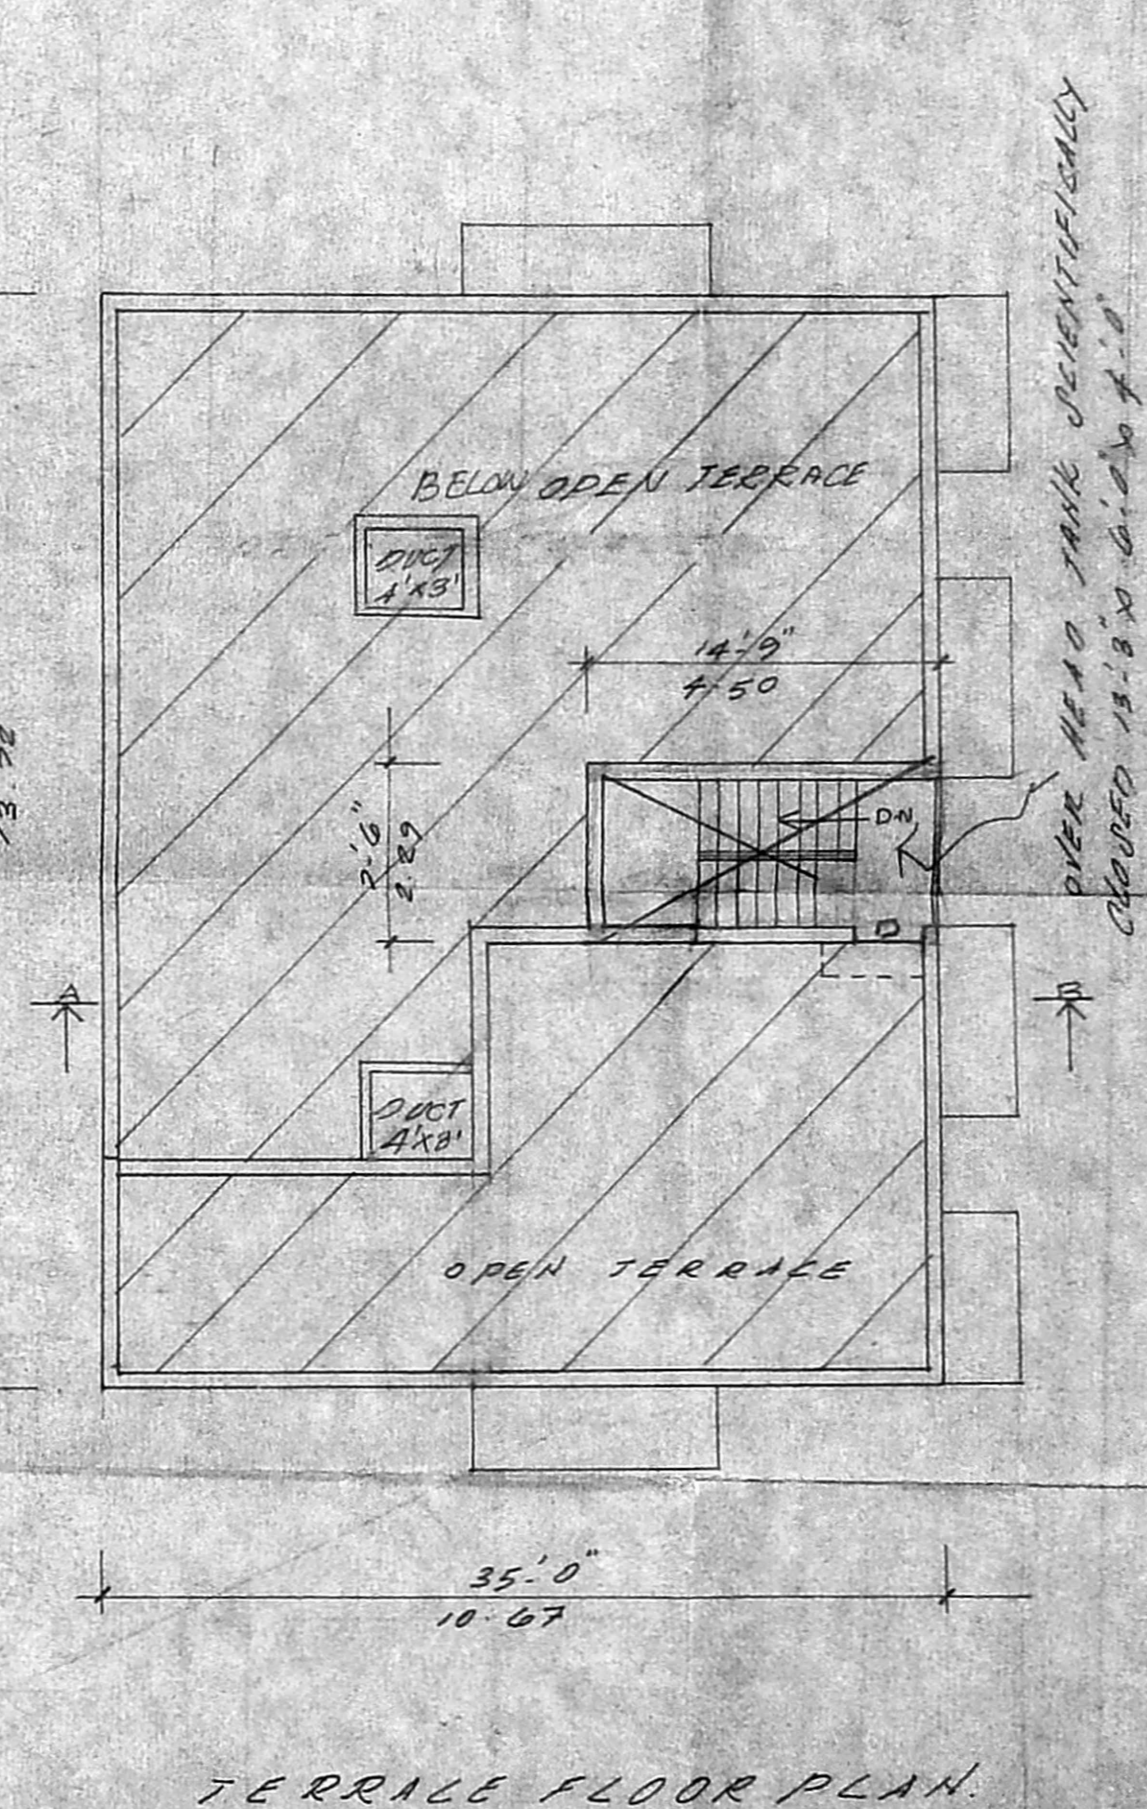

TERRACE FLOOR PLAN

K. SELVAM, B.E., M.E., C.Eng (I), A.I.V. Consulting Civil Engineer, Chartered Engineer, Approved Valuer & Licensed Surveyor, Class-I, Reg. No. 75/2001-2002, Corporation of Chennai, NEW No. 5, Old No. 254, Mogappair East, Chennai-600 080, Phone: 4562050.

LICENCED SURVEYOR