



ELEVATION

APPROVED
 SUBJECT TO THE CONDITIONS IN THIS OFFICE LETTER.
 No. A/5068/2001 Date 7-5-2001
 FOR MEMBER SECRETARY
 CHENNAI METROPOLITAN
 DEVELOPMENT AUTHORITY
 CHENNAI-600 008

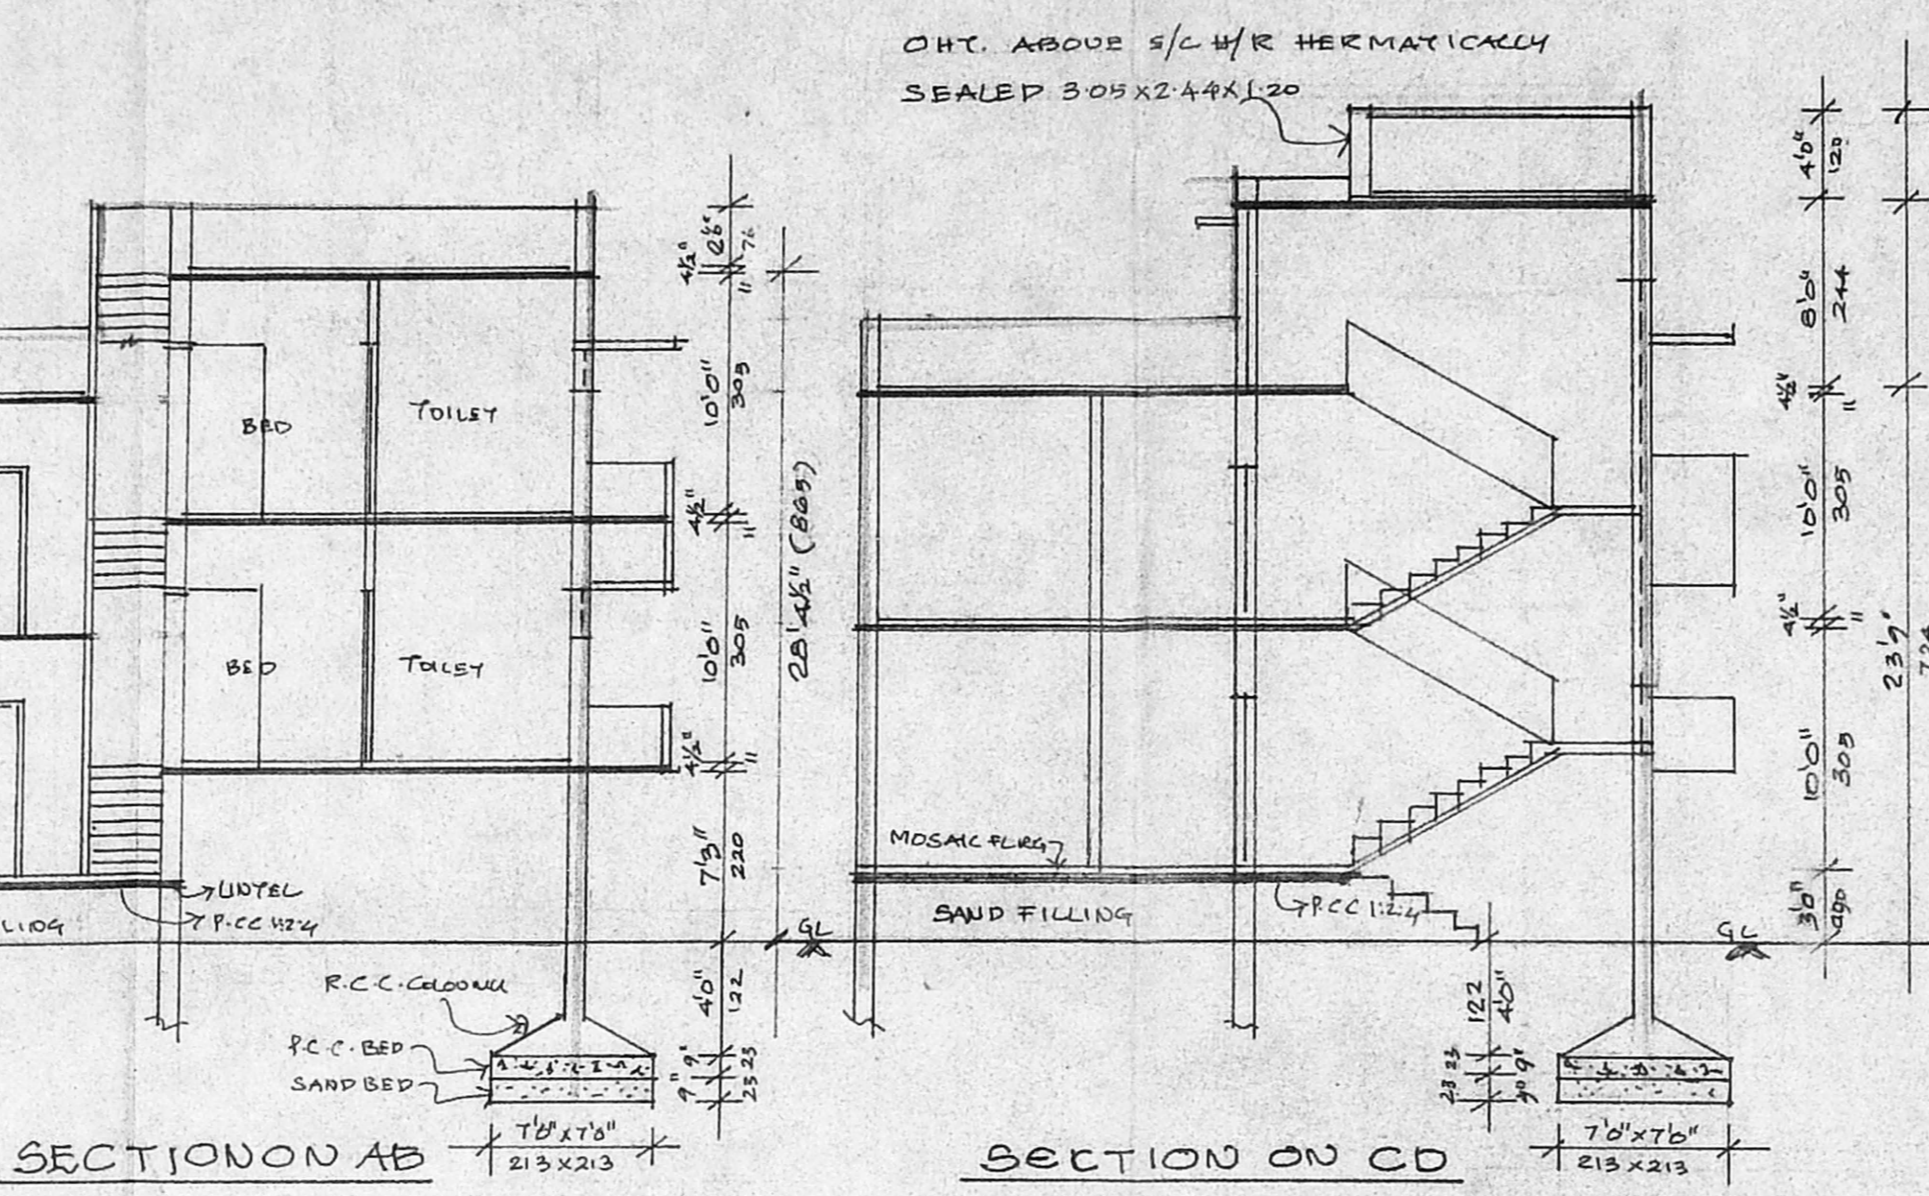


SECTION ON AB


SECTION ON CD

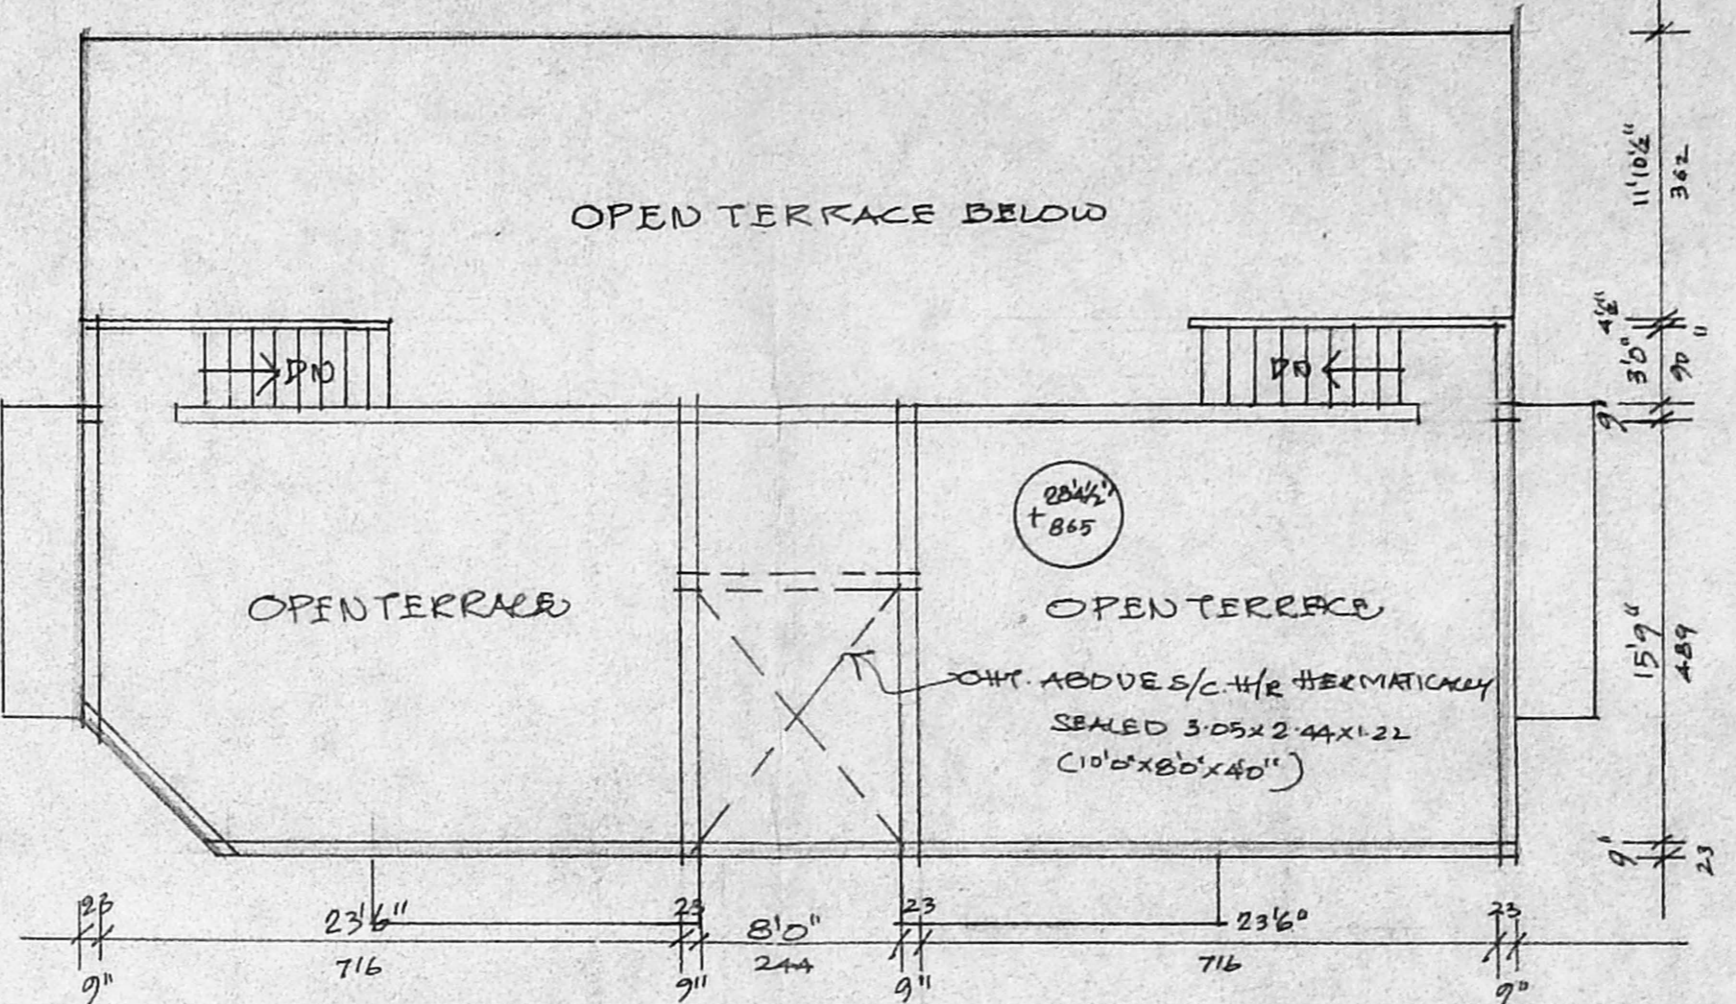


OPEN TERRACE PLAN

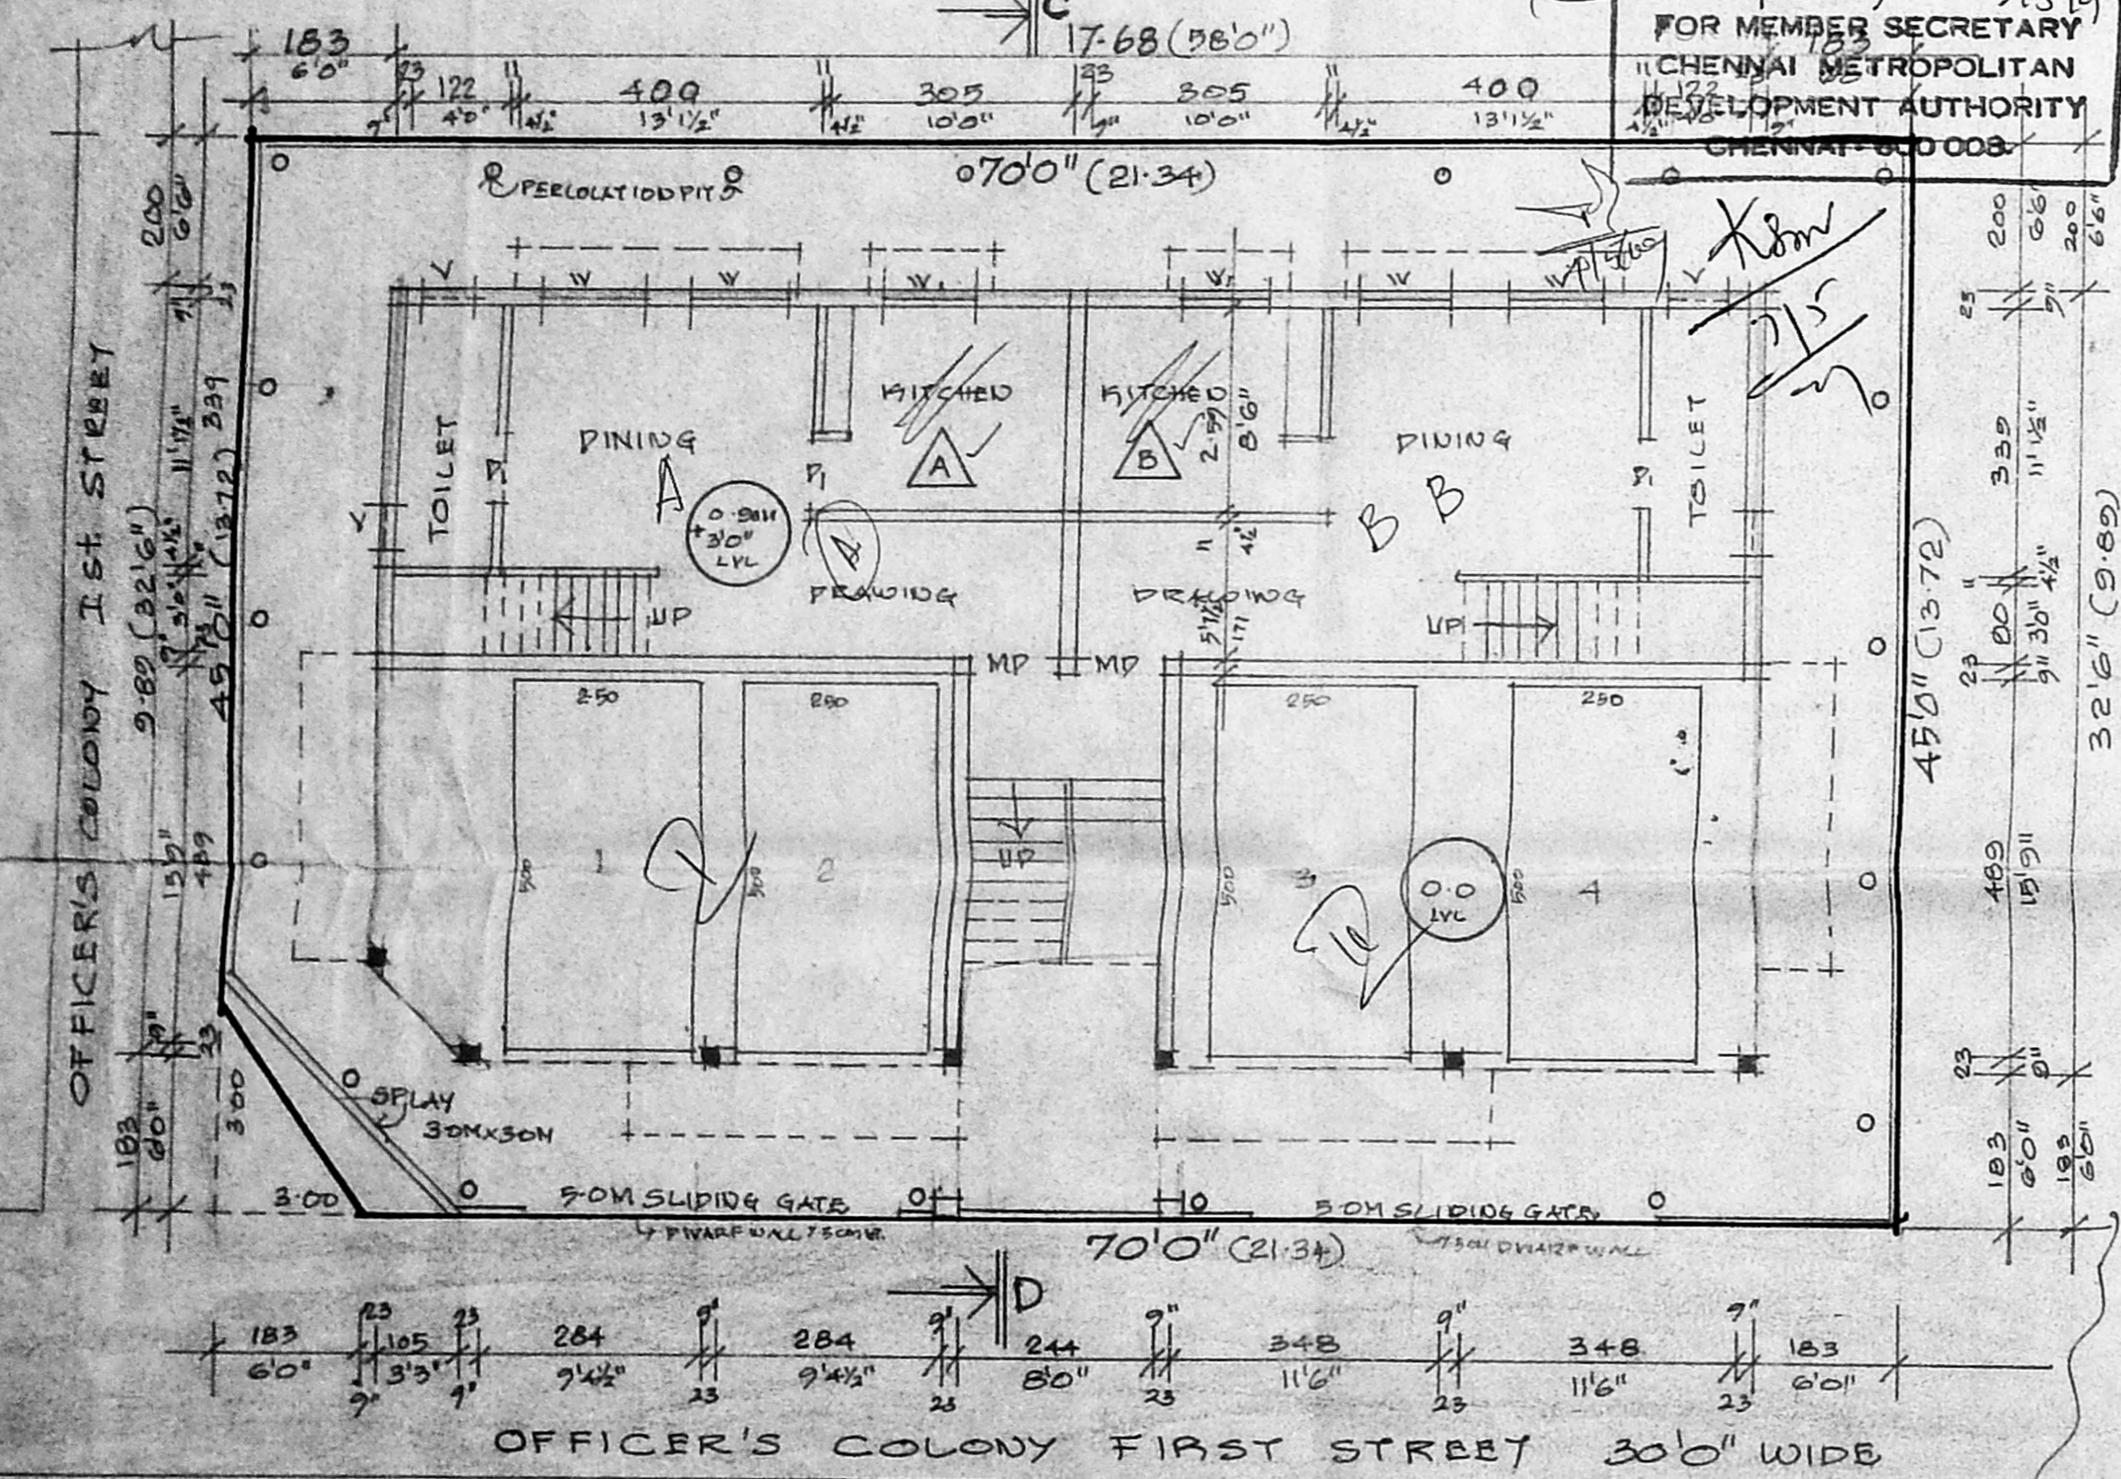

SITE PLAN CUM GROUND FLOOR PLAN

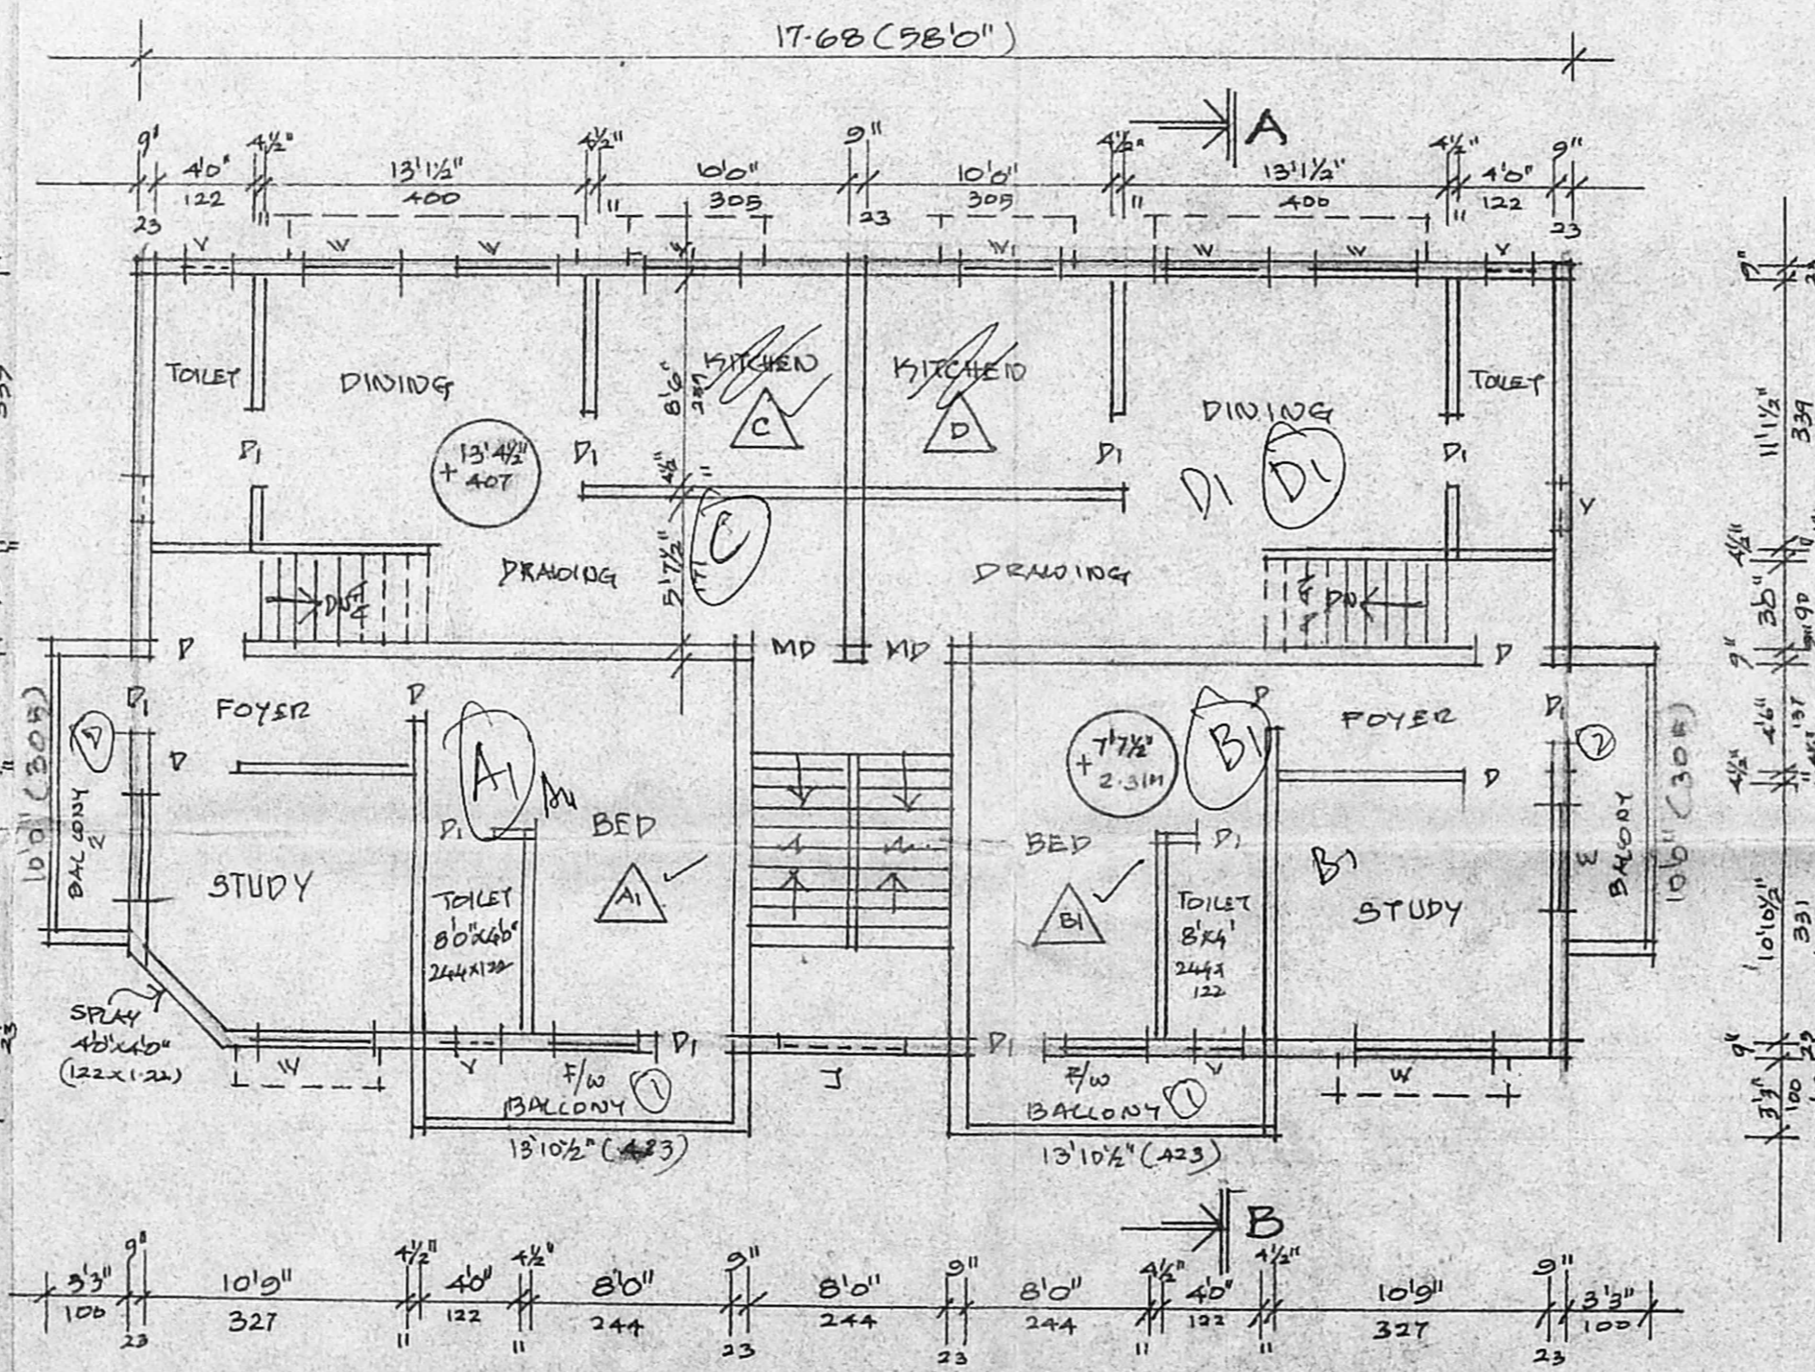


FIRST FLOOR PLAN

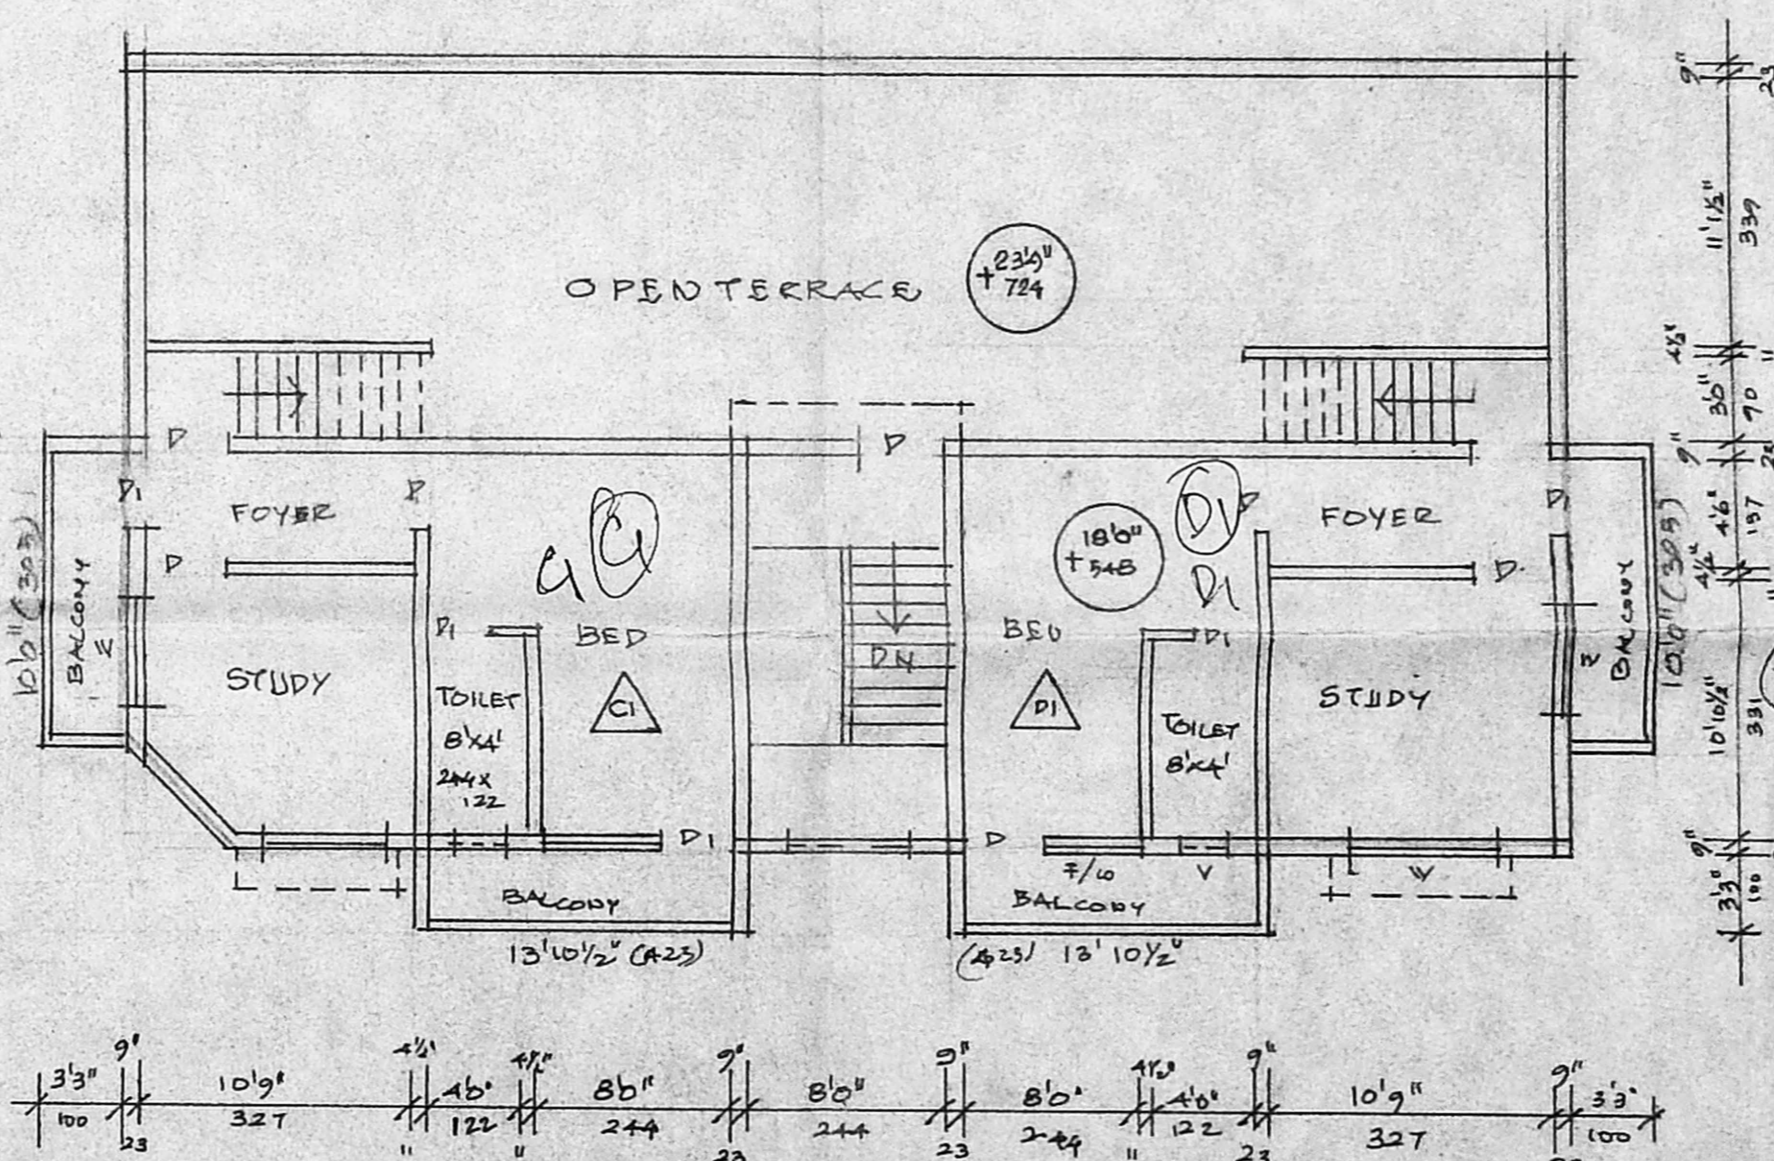

SECOND FLOOR PLAN ABOVE STILTS

SPECIFICATION

1. ROOF SLAB IN P.C.C. 1:2:4, 11CM TH.
2. FIRST BRICK WALL 10 C.M. 1:5
3. P.C.C. COLUMN IN C.C. 1:2:4.
4. PLINTH BEAM IN P.C.C. 1:2:4
5. WALL PLASTERING 10 C.M. 1:5, 20MM TH.
6. PARAPET WALL 10 CM 1:5, 100M TH.
7. GREY MOSAIC FLOORING 10 20MM TH. OVER P.C.C. 1:2:4.
8. T.O. DOOR FRAMES & FLUSH DOOR SHUTTER.
9. WEATHERING COURSE - BRICK JELLY CONCRETE WITH FLAT TILES.
10. R.C.C. FOOTING 10 E.C.C. 1:2:4. ON SAND BED.

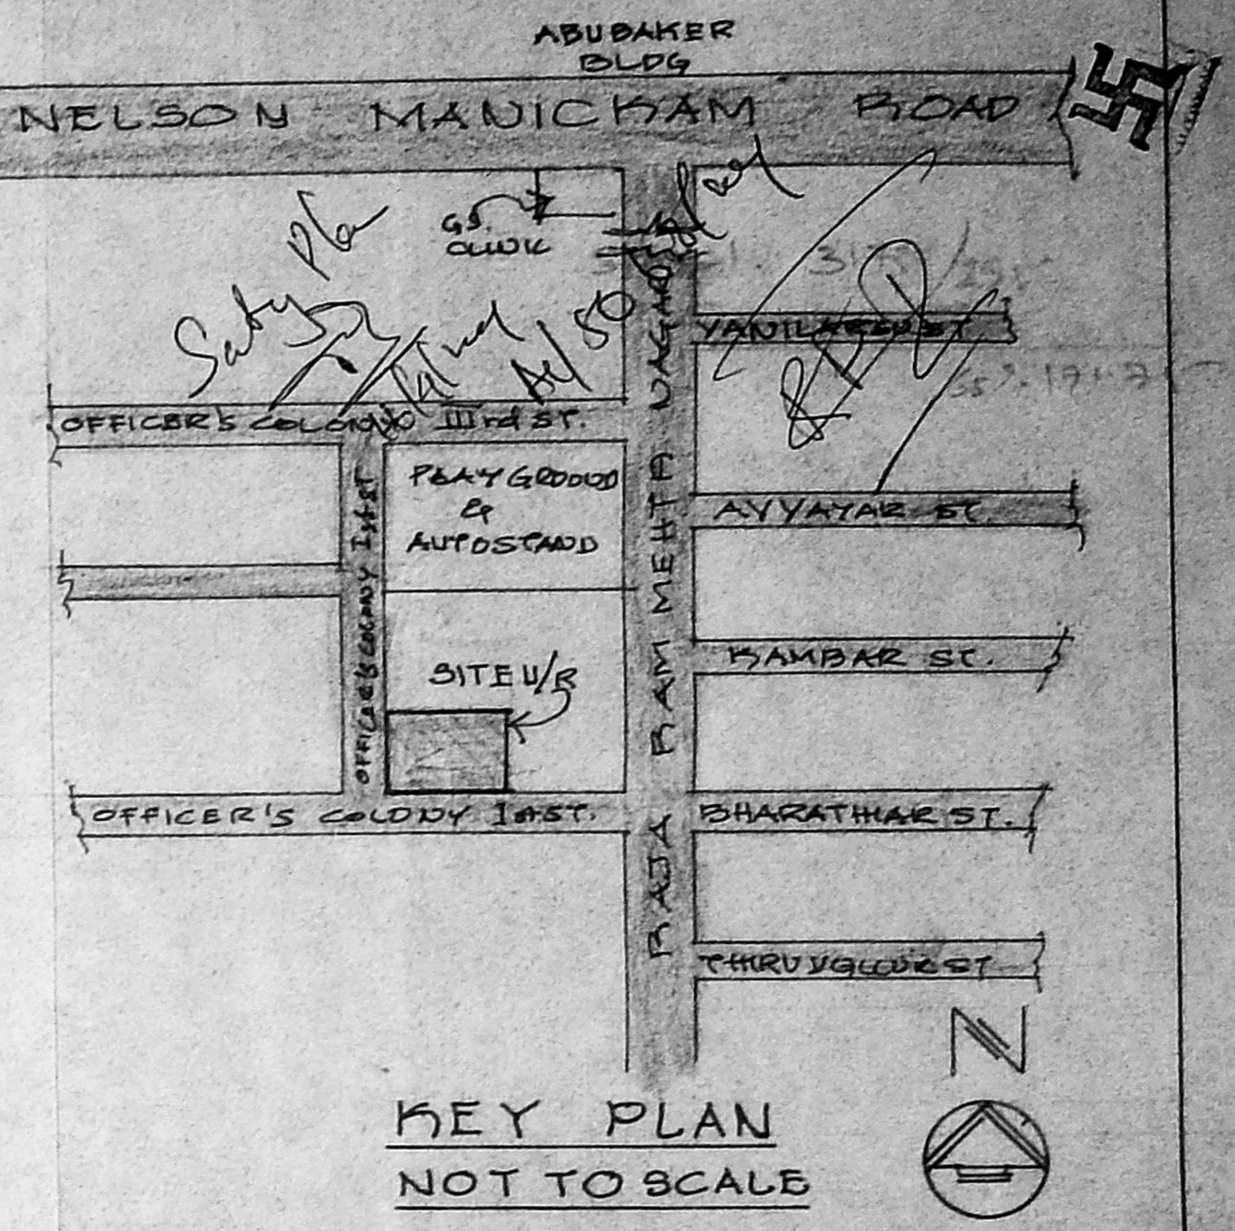

KEY PLAN
 NOT TO SCALE

PROPOSED RESIDENTIAL BUILDING AT
 D.NO. 33, OFFICER'S COLONY 1st STREET,
 RAJA RAM MEHTA NAGAR, N.G.G.O. COLONY
 T.S.NO. 3, BLOCK NO. 20, VABA AGARAM
 VILLAGE, CHENNAI-29. DN.NO: 73, ZN NO: 5
 SCALE: 1:100 (8 FEET TO AN INCH)

SCHEDULE OF JOINERY		COLOUR INDEX
M.D - MAIN DOOR	- 1.00 X 2.13	PROPOSED
D - DOOR	- 0.91 X 2.13	ROAD
D1 - DOOR	- 0.76 X 2.13	SITE BOUNDARY
W - WINDOW	- 1.83 X 1.37	
W1 - WINDOW	- 1.22 X 1.37	
W2 - WINDOW	- 0.91 X 1.37	
W3 - WINDOW	- 1.22 X 1.83	
V - VENTILATOR	- 0.91 X 0.60	

AREA STATEMENT - PLOT EXTENT: - 292.32 SQ.M	
GROUND FLOOR AREA:	173.39 SQ.M
FIRST FLOOR AREA:	187.97 SQ.M
SECOND FLOOR AREA:	107.38 SQ.M
TOTAL FLOOR AREA:	468.72 SQ.M
COVERAGE: 64.95%	FSI: 1.36 CAR PARKING LOTS: 400

OWNER
 (R.A. HADDER)

S. Ravi
 RAVI SURVEYORS & ENGINEERS, PVT. LTD.
 LICENCED SURVEYOR CLASS I RA 05
 CORPORATION OF MADRAS
 16, VENKATRAMAN ST., T. NAGAR, MADRAS - 17.

LICENSED SURVEYOR