



ELEVATION

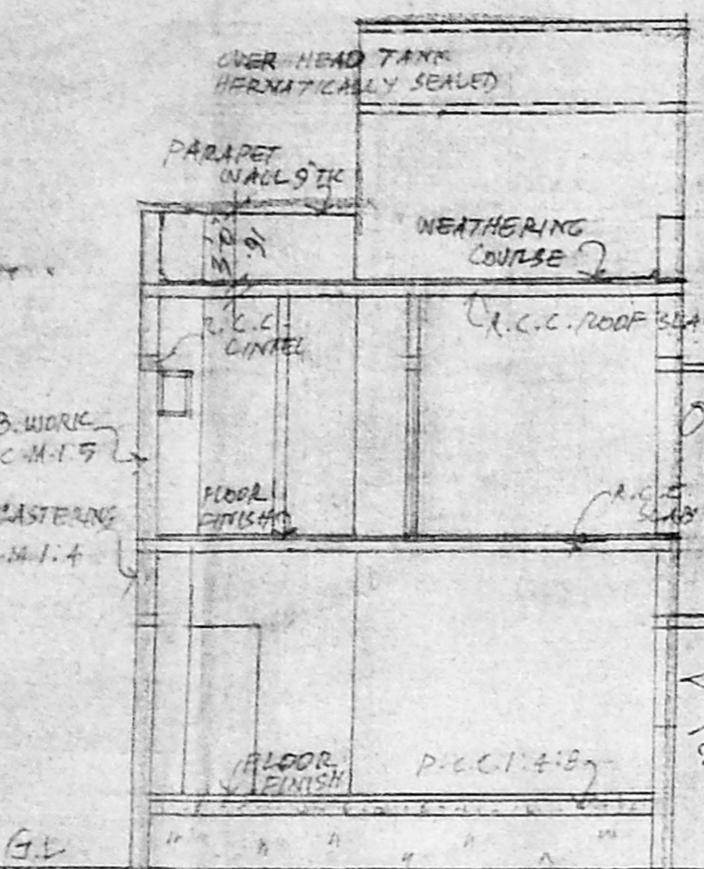


SECTION-AB

Approved  
 Planning Permit No. 166/2021  
 SUBJECT TO THE CONDITIONS IN THIS OFFICE LETTER  
 Noted on 27.6.2021  
 For MEMBER SECRETARY  
 CHENNAI METROPOLITAN DEVELOPMENT AUTHORITY  
 CHENNAI - 600 008.

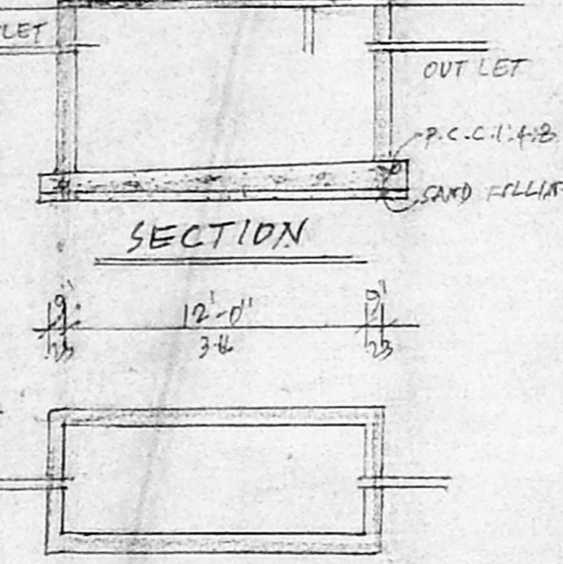


SECTION

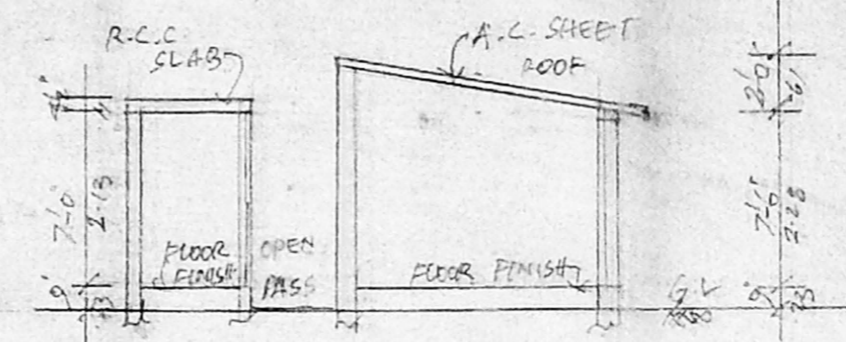


SECTION-EP


PLAN  
 DETAILS OF SEPTIC TANK

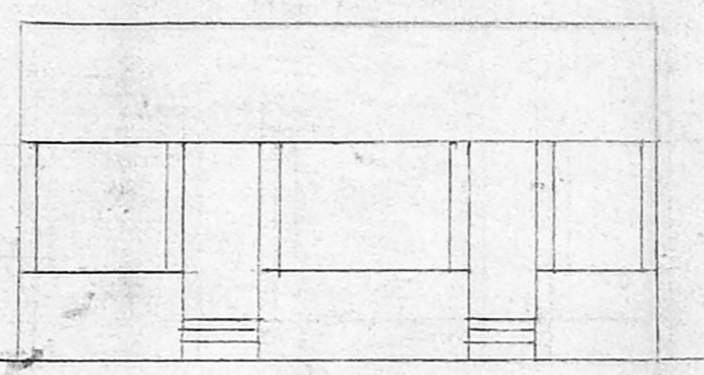


ELEVATION

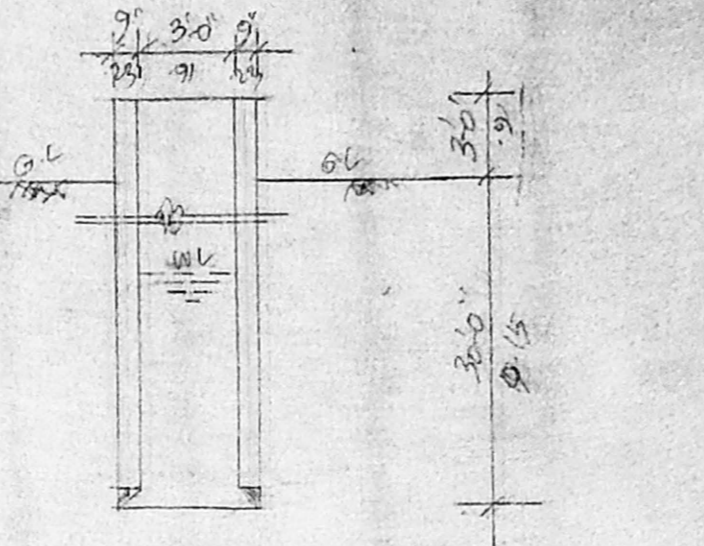


WELL DETAIL

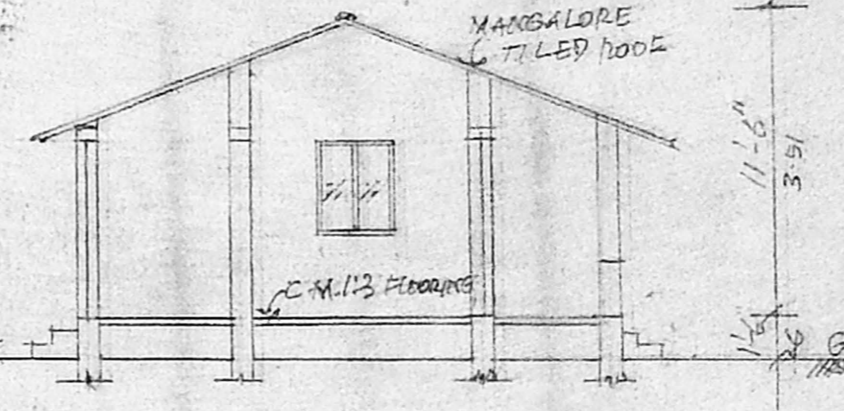


SECTION-CD

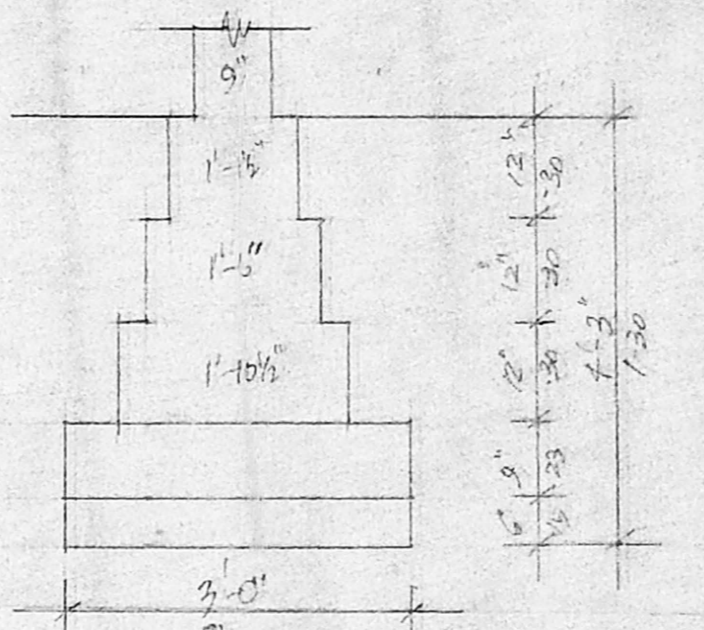


FOUNDATION DETAIL SCALE: 1"=2'-0"

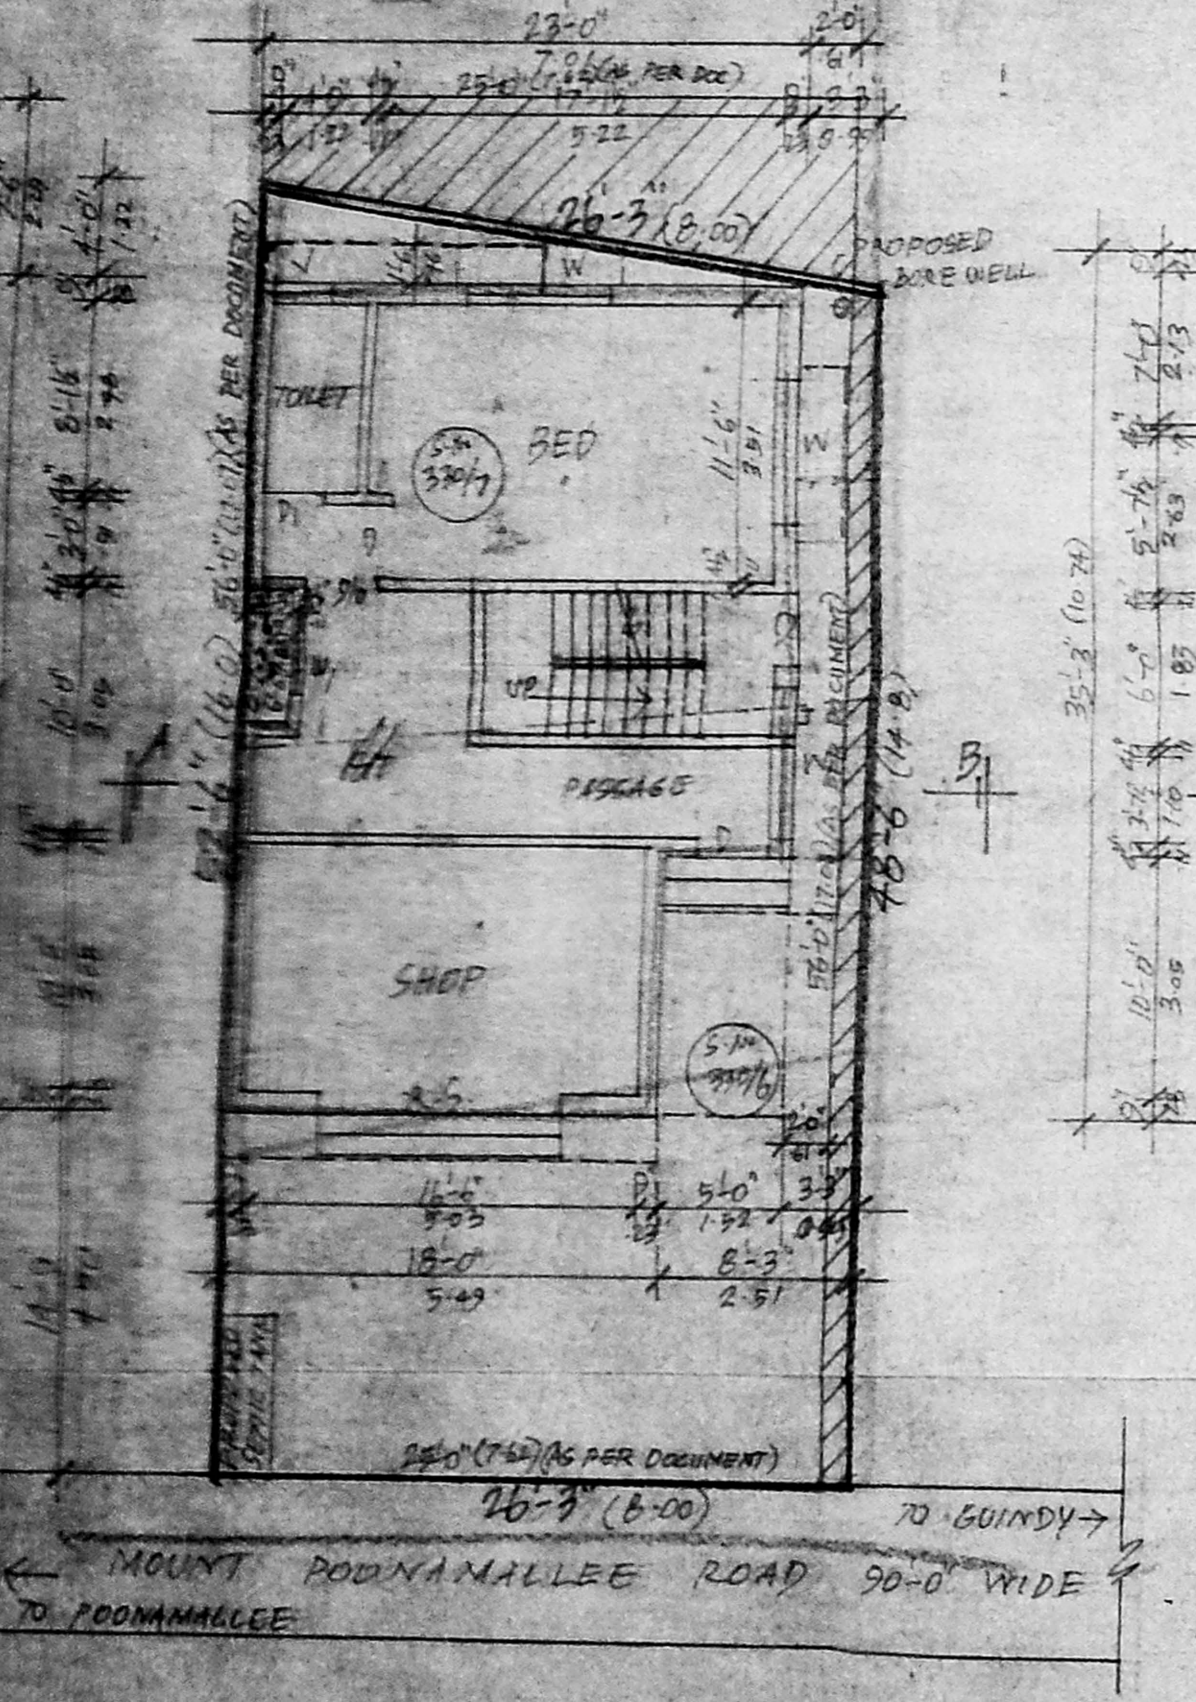


GROUND FLOOR AND SITE PLAN

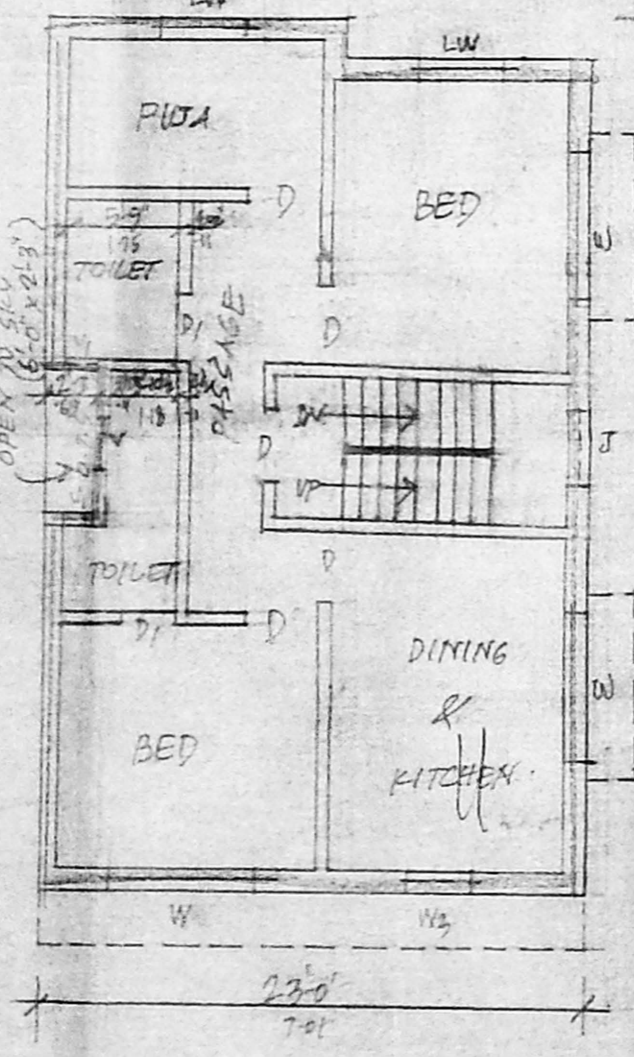


FIRST FLOOR PLAN

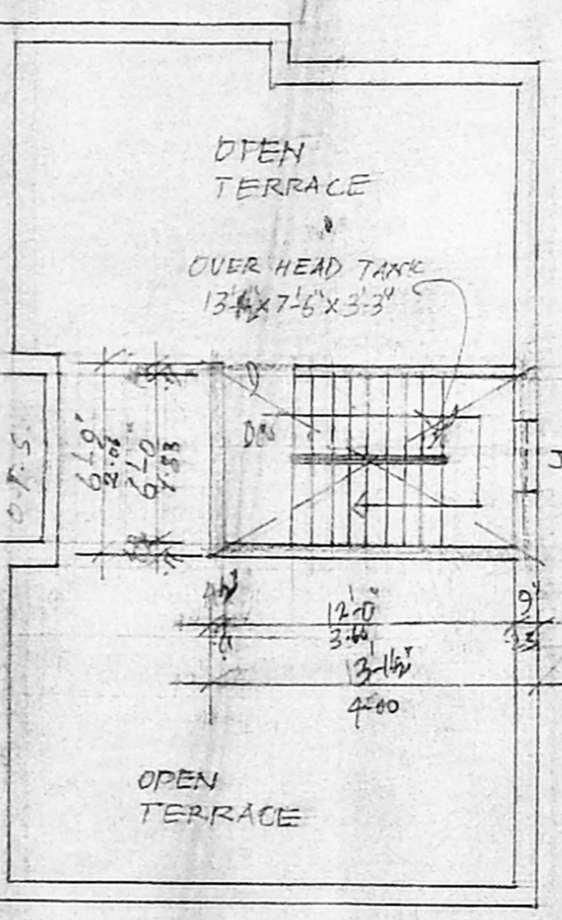

TERRACE FLOOR PLAN

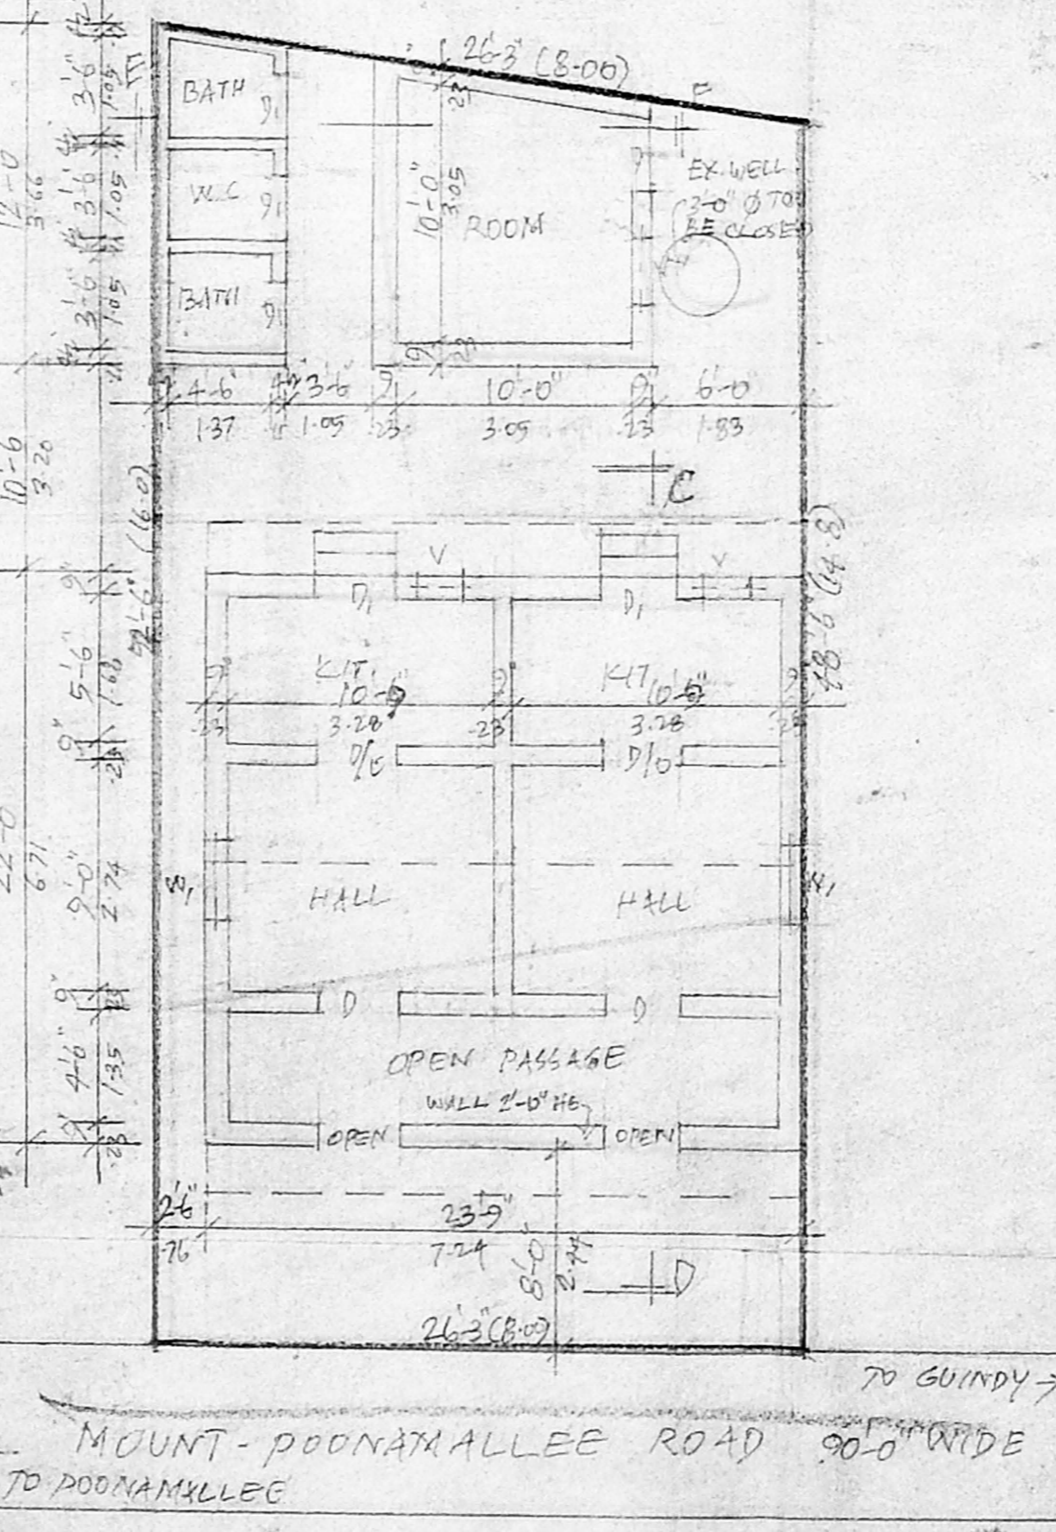

GROUND FLOOR & SITE PLAN

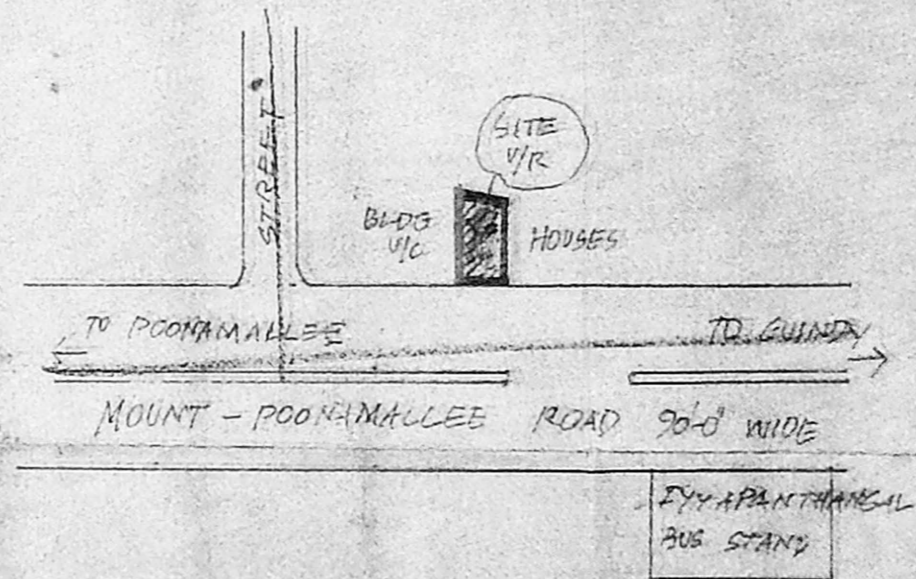

KEY PLAN (INT.S)

**JOINTARY DETAILS:-**

R.S	- ROLLING SHUTTER	- 10'-0" x 8'-0"	3.05 x 2.44
D	- FLUSH DOOR	- 3'-0" x 7'-0"	0.91 x 2.13
W	- " " "	- 2'-6" x 7'-0"	0.76 x 2.13
W	- GLAZED WINDOW	- 6'-0" x 4'-6"	1.83 x 1.37
W	- " " "	- 3'-0" x 4'-6"	0.91 x 1.37
LW	- LOWER " " "	- 3'-0" x 4'-4"	0.91 x 1.25
W	- " " "	- 3'-0" x 2'-6"	0.91 x 0.76
V	- " VENTILATION	- 2'-8" x 2'-0"	0.76 x 0.61
V	- " " "	- 1'-6" x 2'-0"	0.45 x 0.61
GATE	- GRILL GATE	- 3'-0" x 7'-0"	0.91 x 2.13
J	- R.C.C. JALRY		

**COLOUR INDEX:-**

[Symbol]	PROPOSED	[Symbol]	ROAD
[Symbol]	TO BE DEMOLISHED	[Symbol]	PLOT BOUNDARY

PLAN SHOWING THE EXISTING BUILDING TO BE DEMOLISHED AND PROPOSED CONSTRUCTION OF SHOP AND RESIDENTIAL BUILDING AT O.D.S. NO 41/1, NEW S. NO 330/6 & 330/7 OF IYYAPANTHANGAL VILLAGE, WITH IN THE KUNDRATHUR PUNJON LIMITS.

SCALE:- 8 FEET TO AN INCH (1:100)

**AREA DETAILS:-**

	SQ. FT.	SQ. M.
PLOT AREA	1290.0	130.0
GROUND FLOOR	789.0	72.9
FIRST FLOOR	780.0	72.5
TOTAL	1569.0	145.4

COVERGAGE:- 60-47  
 F.S.I :- 1.15  
 TO BE DEMOLISHED: 701 SQ.FT. (65.14%)

**K. SELVAN, P.E., AME, C. Eng (I) A.E.V.**  
 Consulting Civil Engineer & Surveyor  
 Approved Value of Surveyor  
 Class-A Reg. No. 2271  
 Company Reg. No. 2271  
 No. 25, 1st St. Guindy,  
 Shandy Nagar, Chennai-600 030.