

SCHEDULE OF JOINERY

D - DOOR	3.3 X 7.0	1.00 X 2.13
D1 - DOOR	3.0 X 7.0	1.20 X 2.13
D2 - DOOR	2.0 X 7.0	0.76 X 2.13
W - WINDOW	5.0 X 4.0	1.88 X 1.22
W1 - WINDOW	5.0 X 4.0	1.88 X 1.22
W2 - WINDOW	3.0 X 4.0	1.48 X 1.22
V - VENTILATOR	2.0 X 1.0	0.76 X 0.40

SPECIFICATION

R.C.C. WORK FOR COLUMN, BEAM, LINTEL, CONCRETE AND ROOF SLAB IN 1:2:4 MIX.
 BRICK WORK FOR SUBR. STRUCTURE IN CM 1:3
 PLASTERING FOR WALLS IN CM 1:4 & PLASTERING FOR CEILING IN CM 1:3
 WELL SEASONED COUNTRY WOOD FOR DOOR, WINDOWS AND VENTILATORS
 MOSAIC FLOORING GRAY IN COLOUR.

AREA STATEMENT SQ. FT. SQ. MTR.

TOTAL PLOT AREA	2400.00	222.960
GROUND FLOOR AREA	592.156	55.062
STORE ROOM (GF)	128.344	11.925
FIRST FLOOR	1469.635	136.326
SECOND FLOOR	969.636	90.081
TOTAL AREA (F5)	3038.437	282.271
COVERAGE - 67.94		
F.S.I. - 1.266		

COLOUR INDEX


- PROPOSED
- ROAD
- SITE BOUNDARY

PLAN SHOWING THE PROPOSED RESIDENTIAL FLAT IN PLOT NO 35, DHANALAKSHMI COLONY FIRST STREET, DHANALAKSHMI COLONY, IN S.No. 141/2, 141/15 AND 141/33, T.S.No. 37 BLOCK NO.38 OF SALIGRAMAM VILLAGE, CHENNAI


SCALE: 1"=8'-0" (1:96)
 1) B. Kella
 2) B. Sivakumari
 3) Sri Siva
 OWNER SIGNATURE

K. SELVAM, B.E. AME (I) A.I.A.,
 Consulting Civil Engineer, Chartered Engineer,
 Approved Valuer & Licensed Surveyor,
 CLES - I. Reg. No. 82, 2000-2001
 Corporation of Chennai,
 No. 1, 69, Megapair East,
 CHENNAI - 600 052,
 Ph: 6560164


LICENSED SURVEYOR

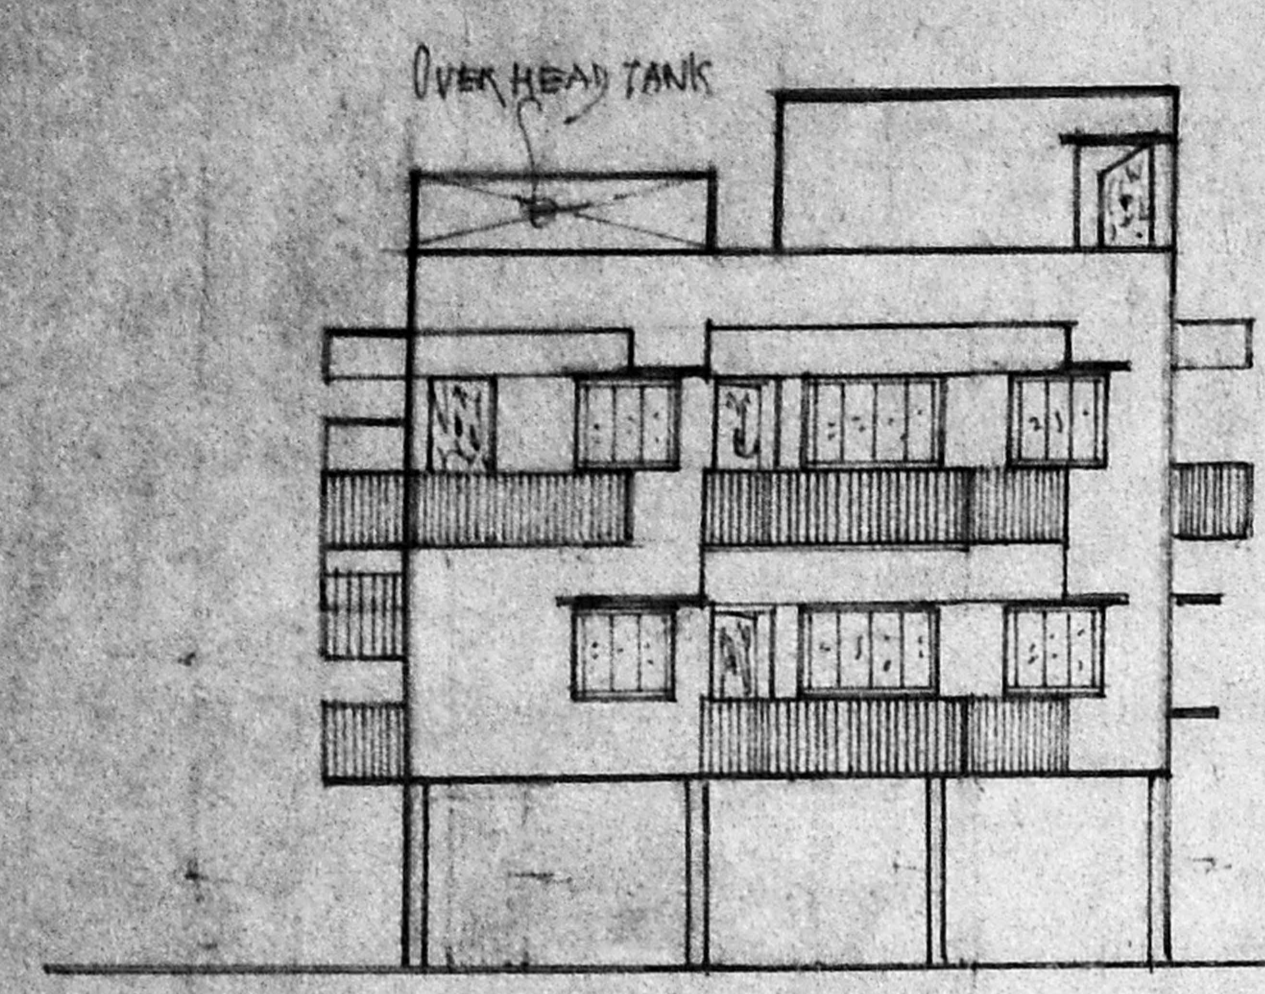

FRONT ELEVATION

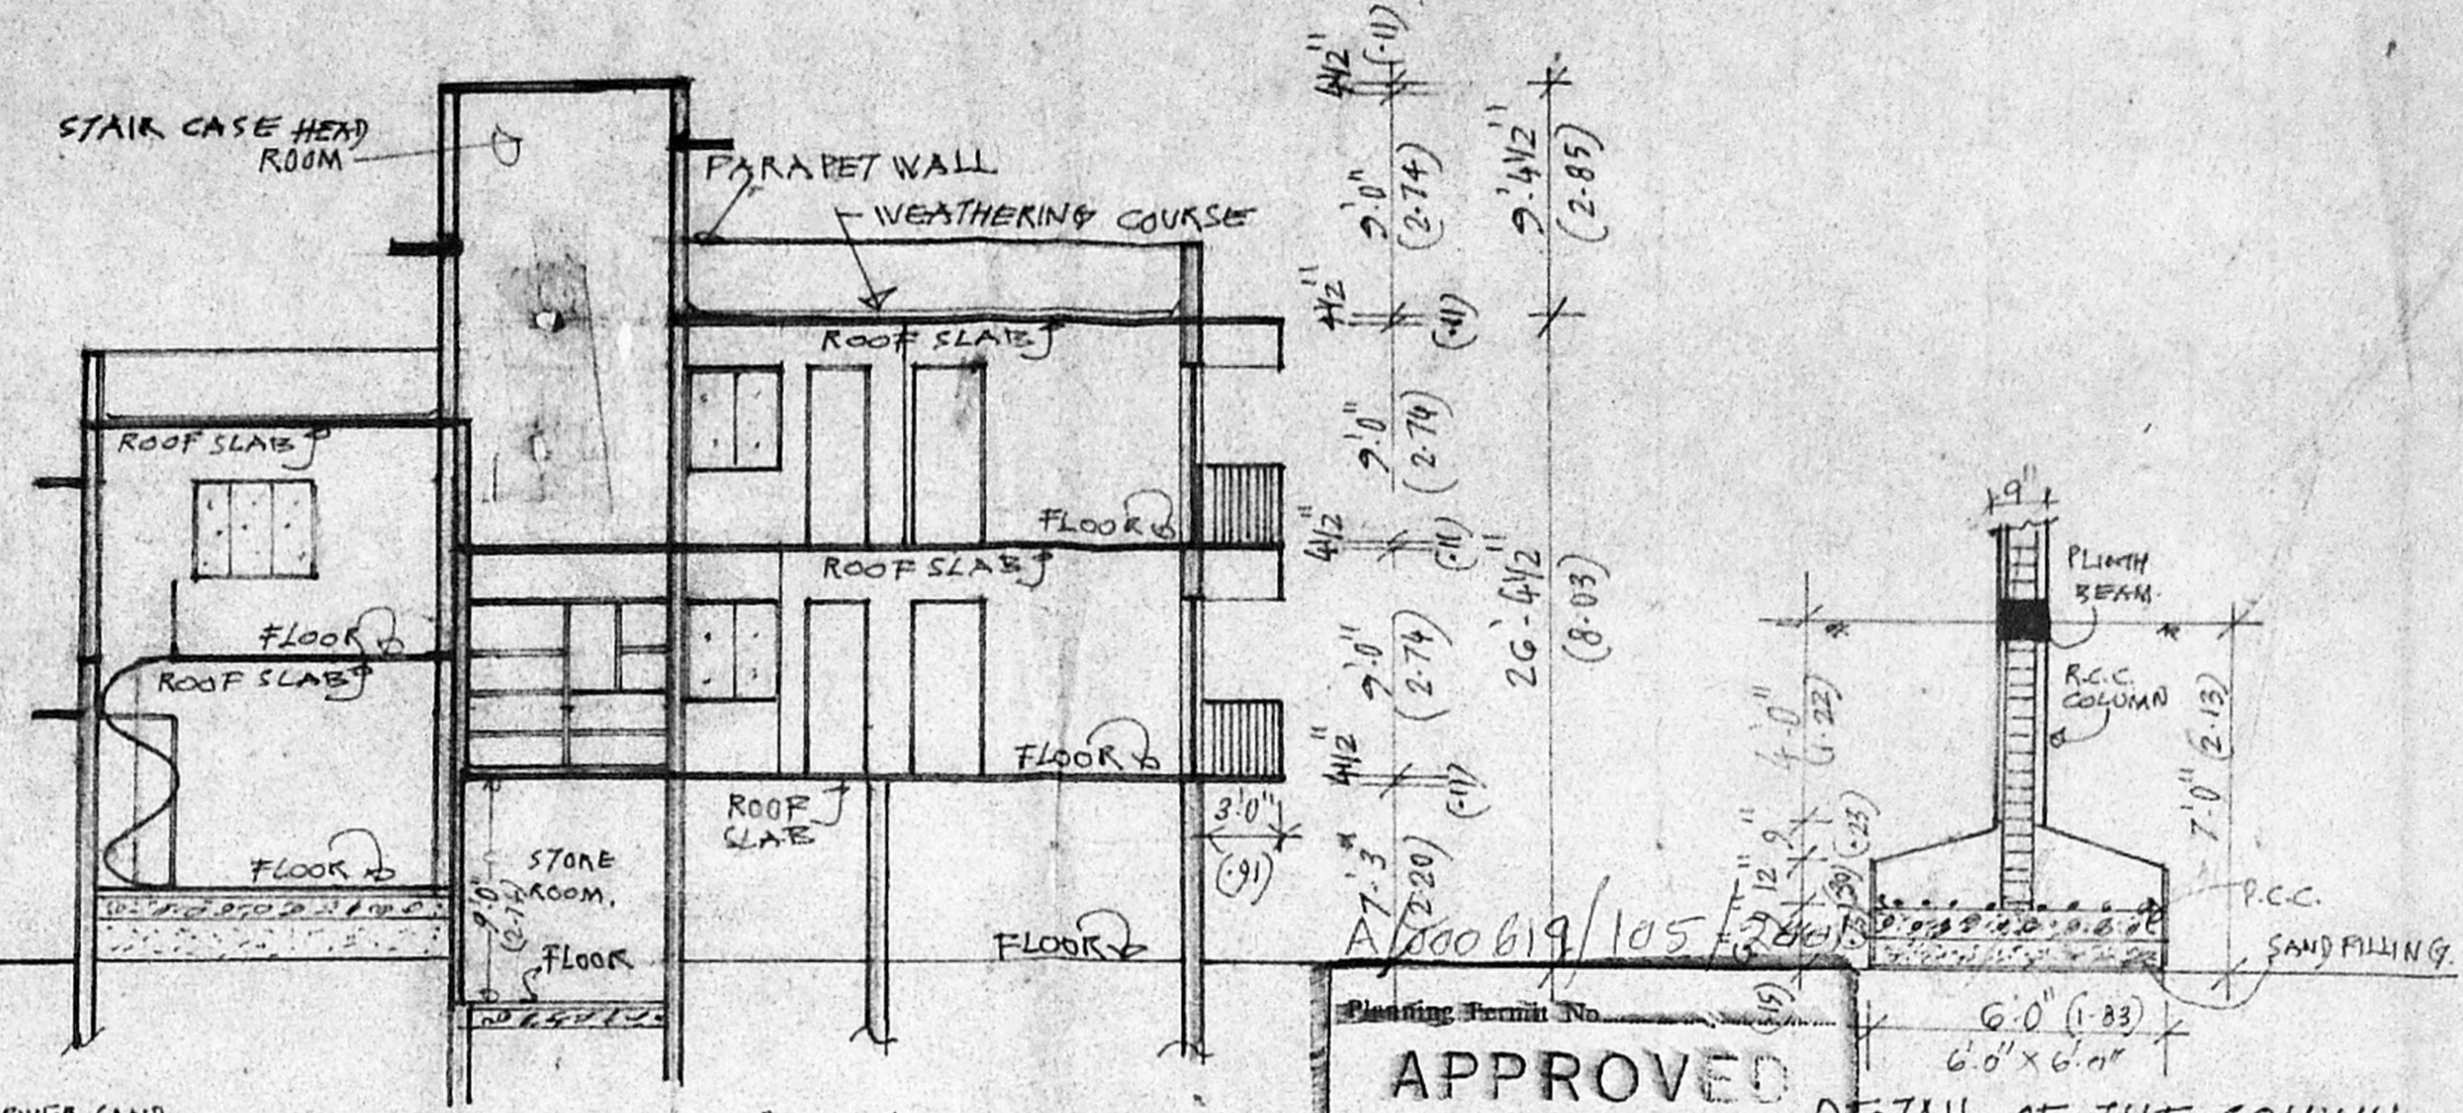


SECTION ON A-A

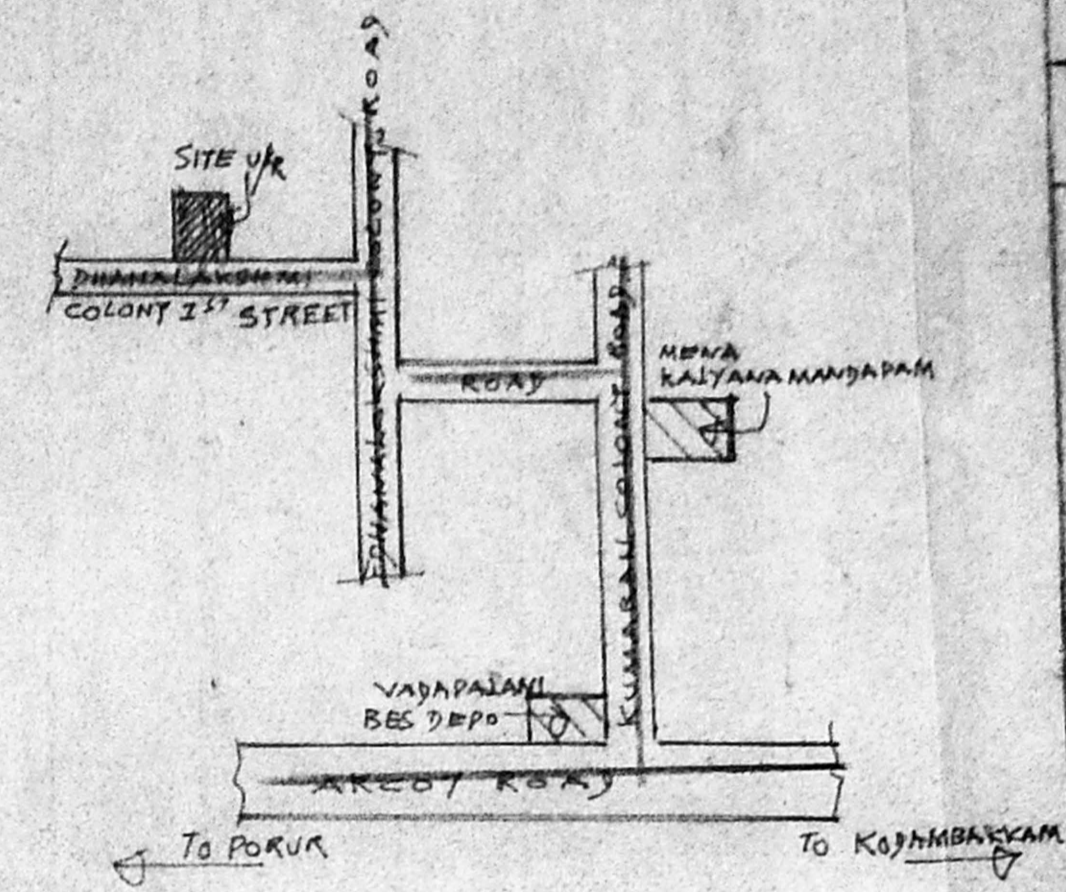


KEY PLAN NOT TO SCALE

APPROVED
 SUBJECT TO THE CONDITIONS OF THIS OFFICE LETTER
 A/4859/3001 3-5-01
 No. 31501
 FOR MEMBER SECRETARY
 CHENNAI METROPOLITAN
 DEVELOPMENT AUTHORITY
 CHENNAI - 600 008.


DETAIL OF THE COLUMN

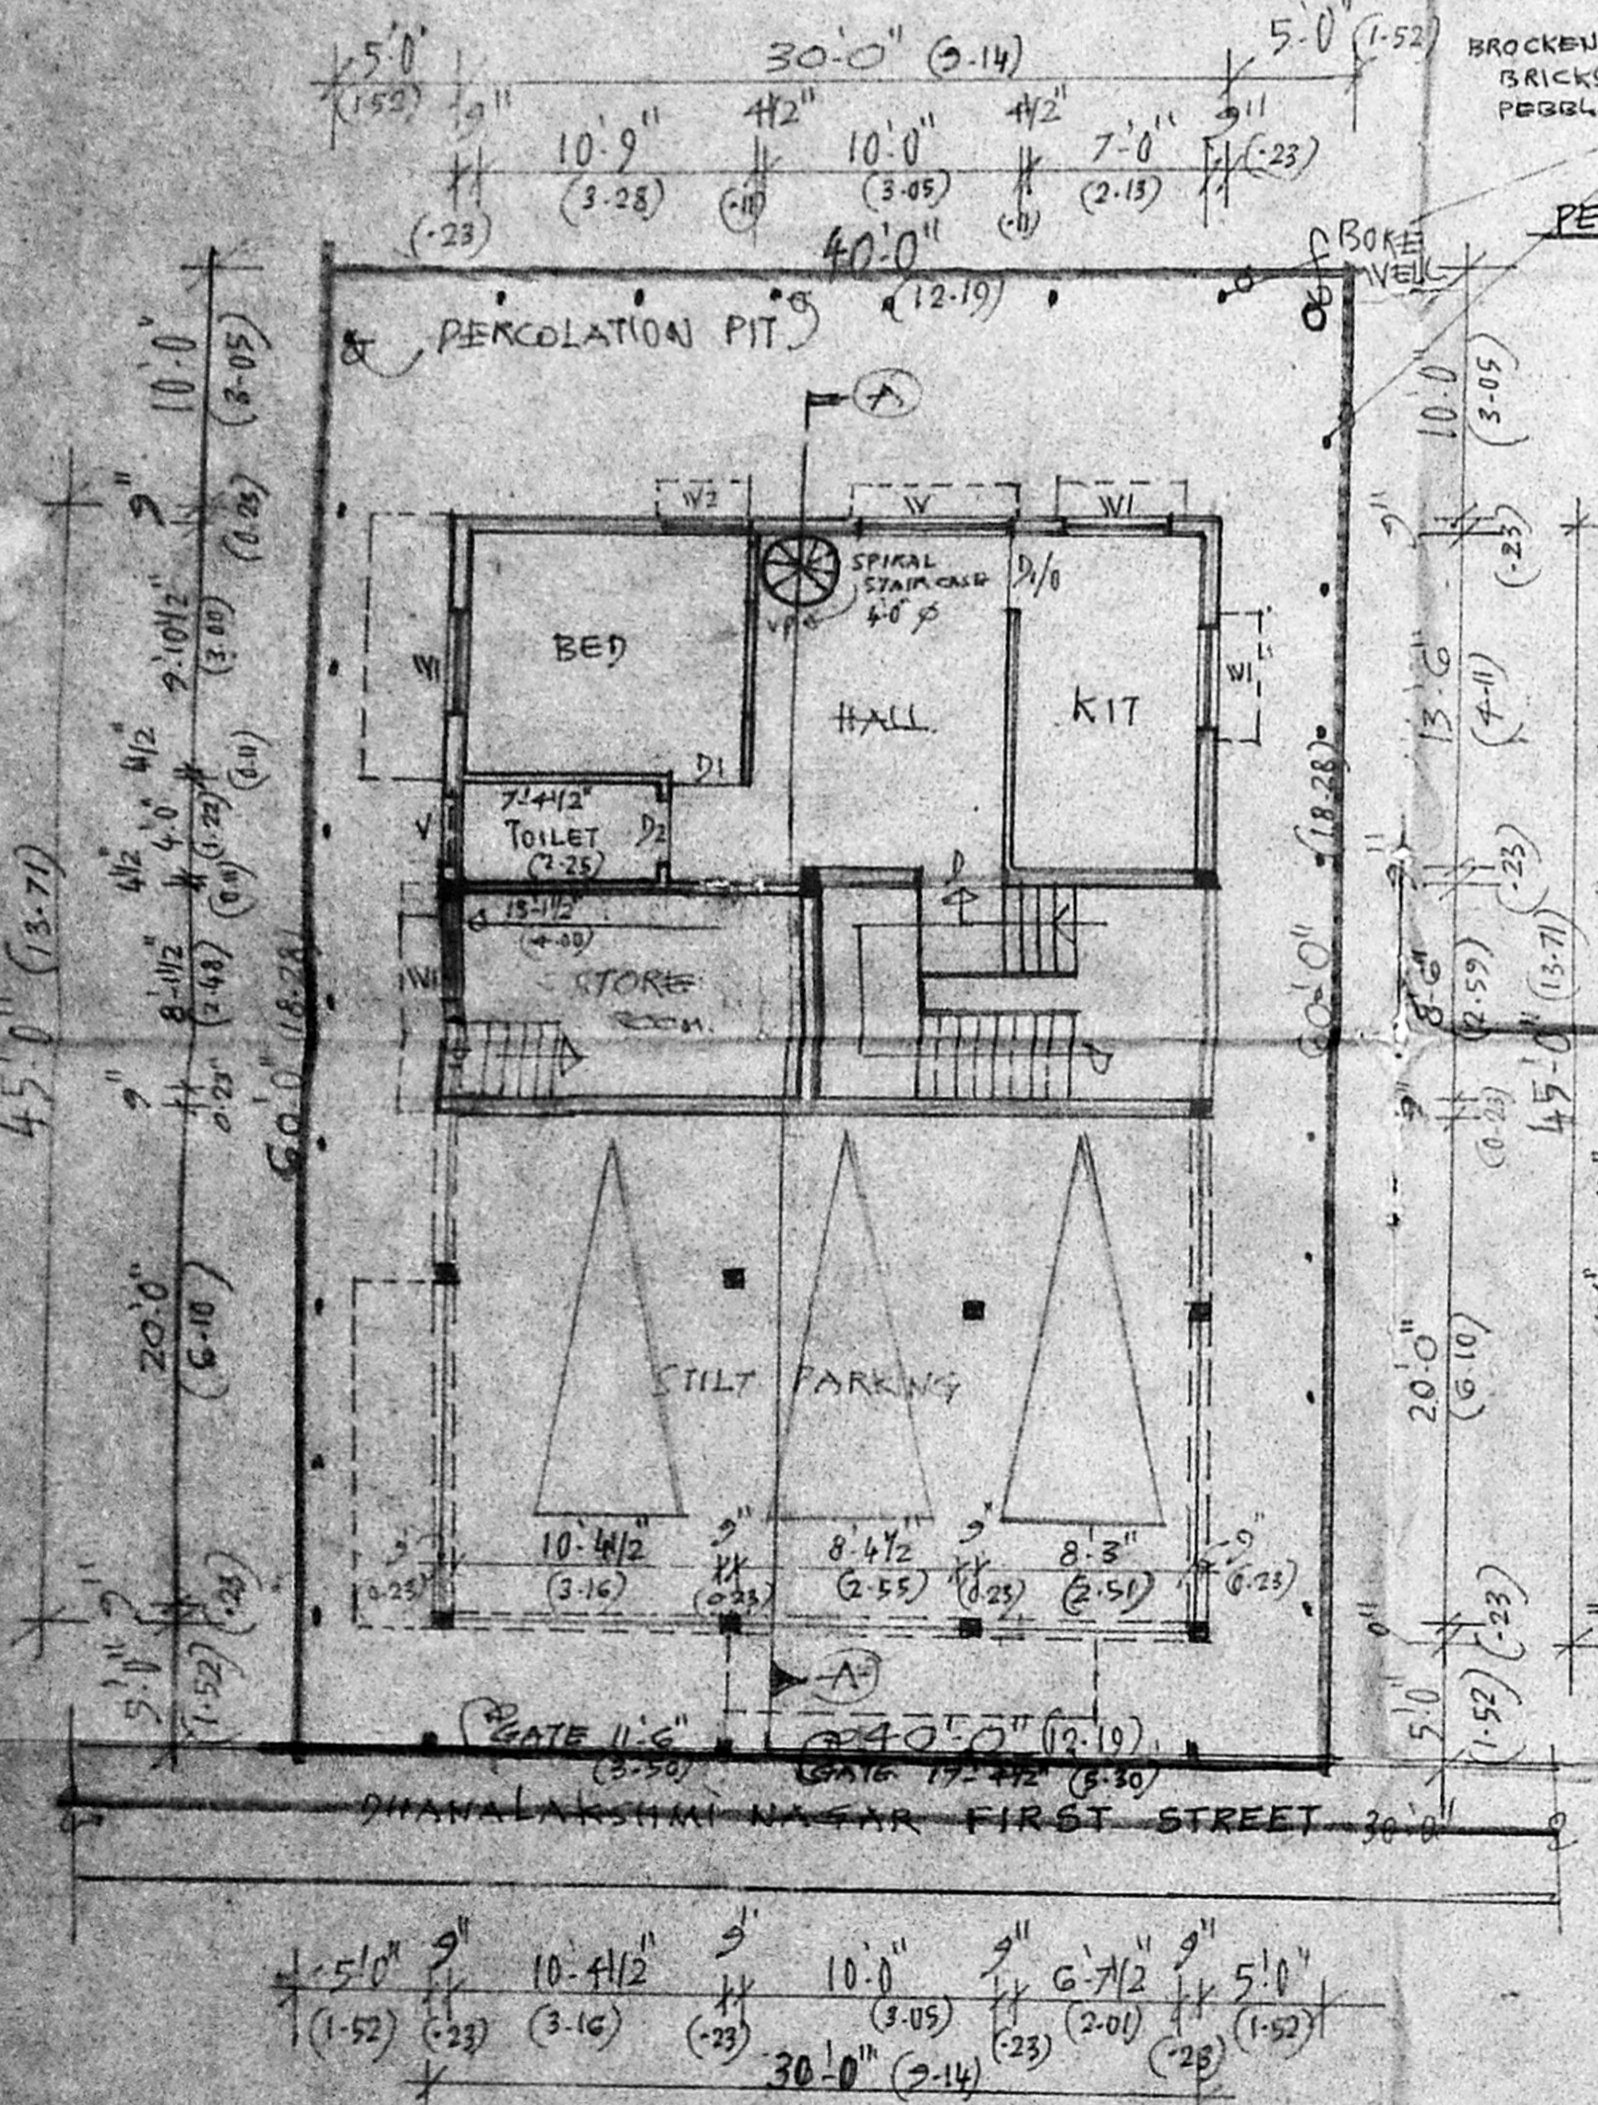


GROUND FLOOR/STILT CUM SITE PLAN

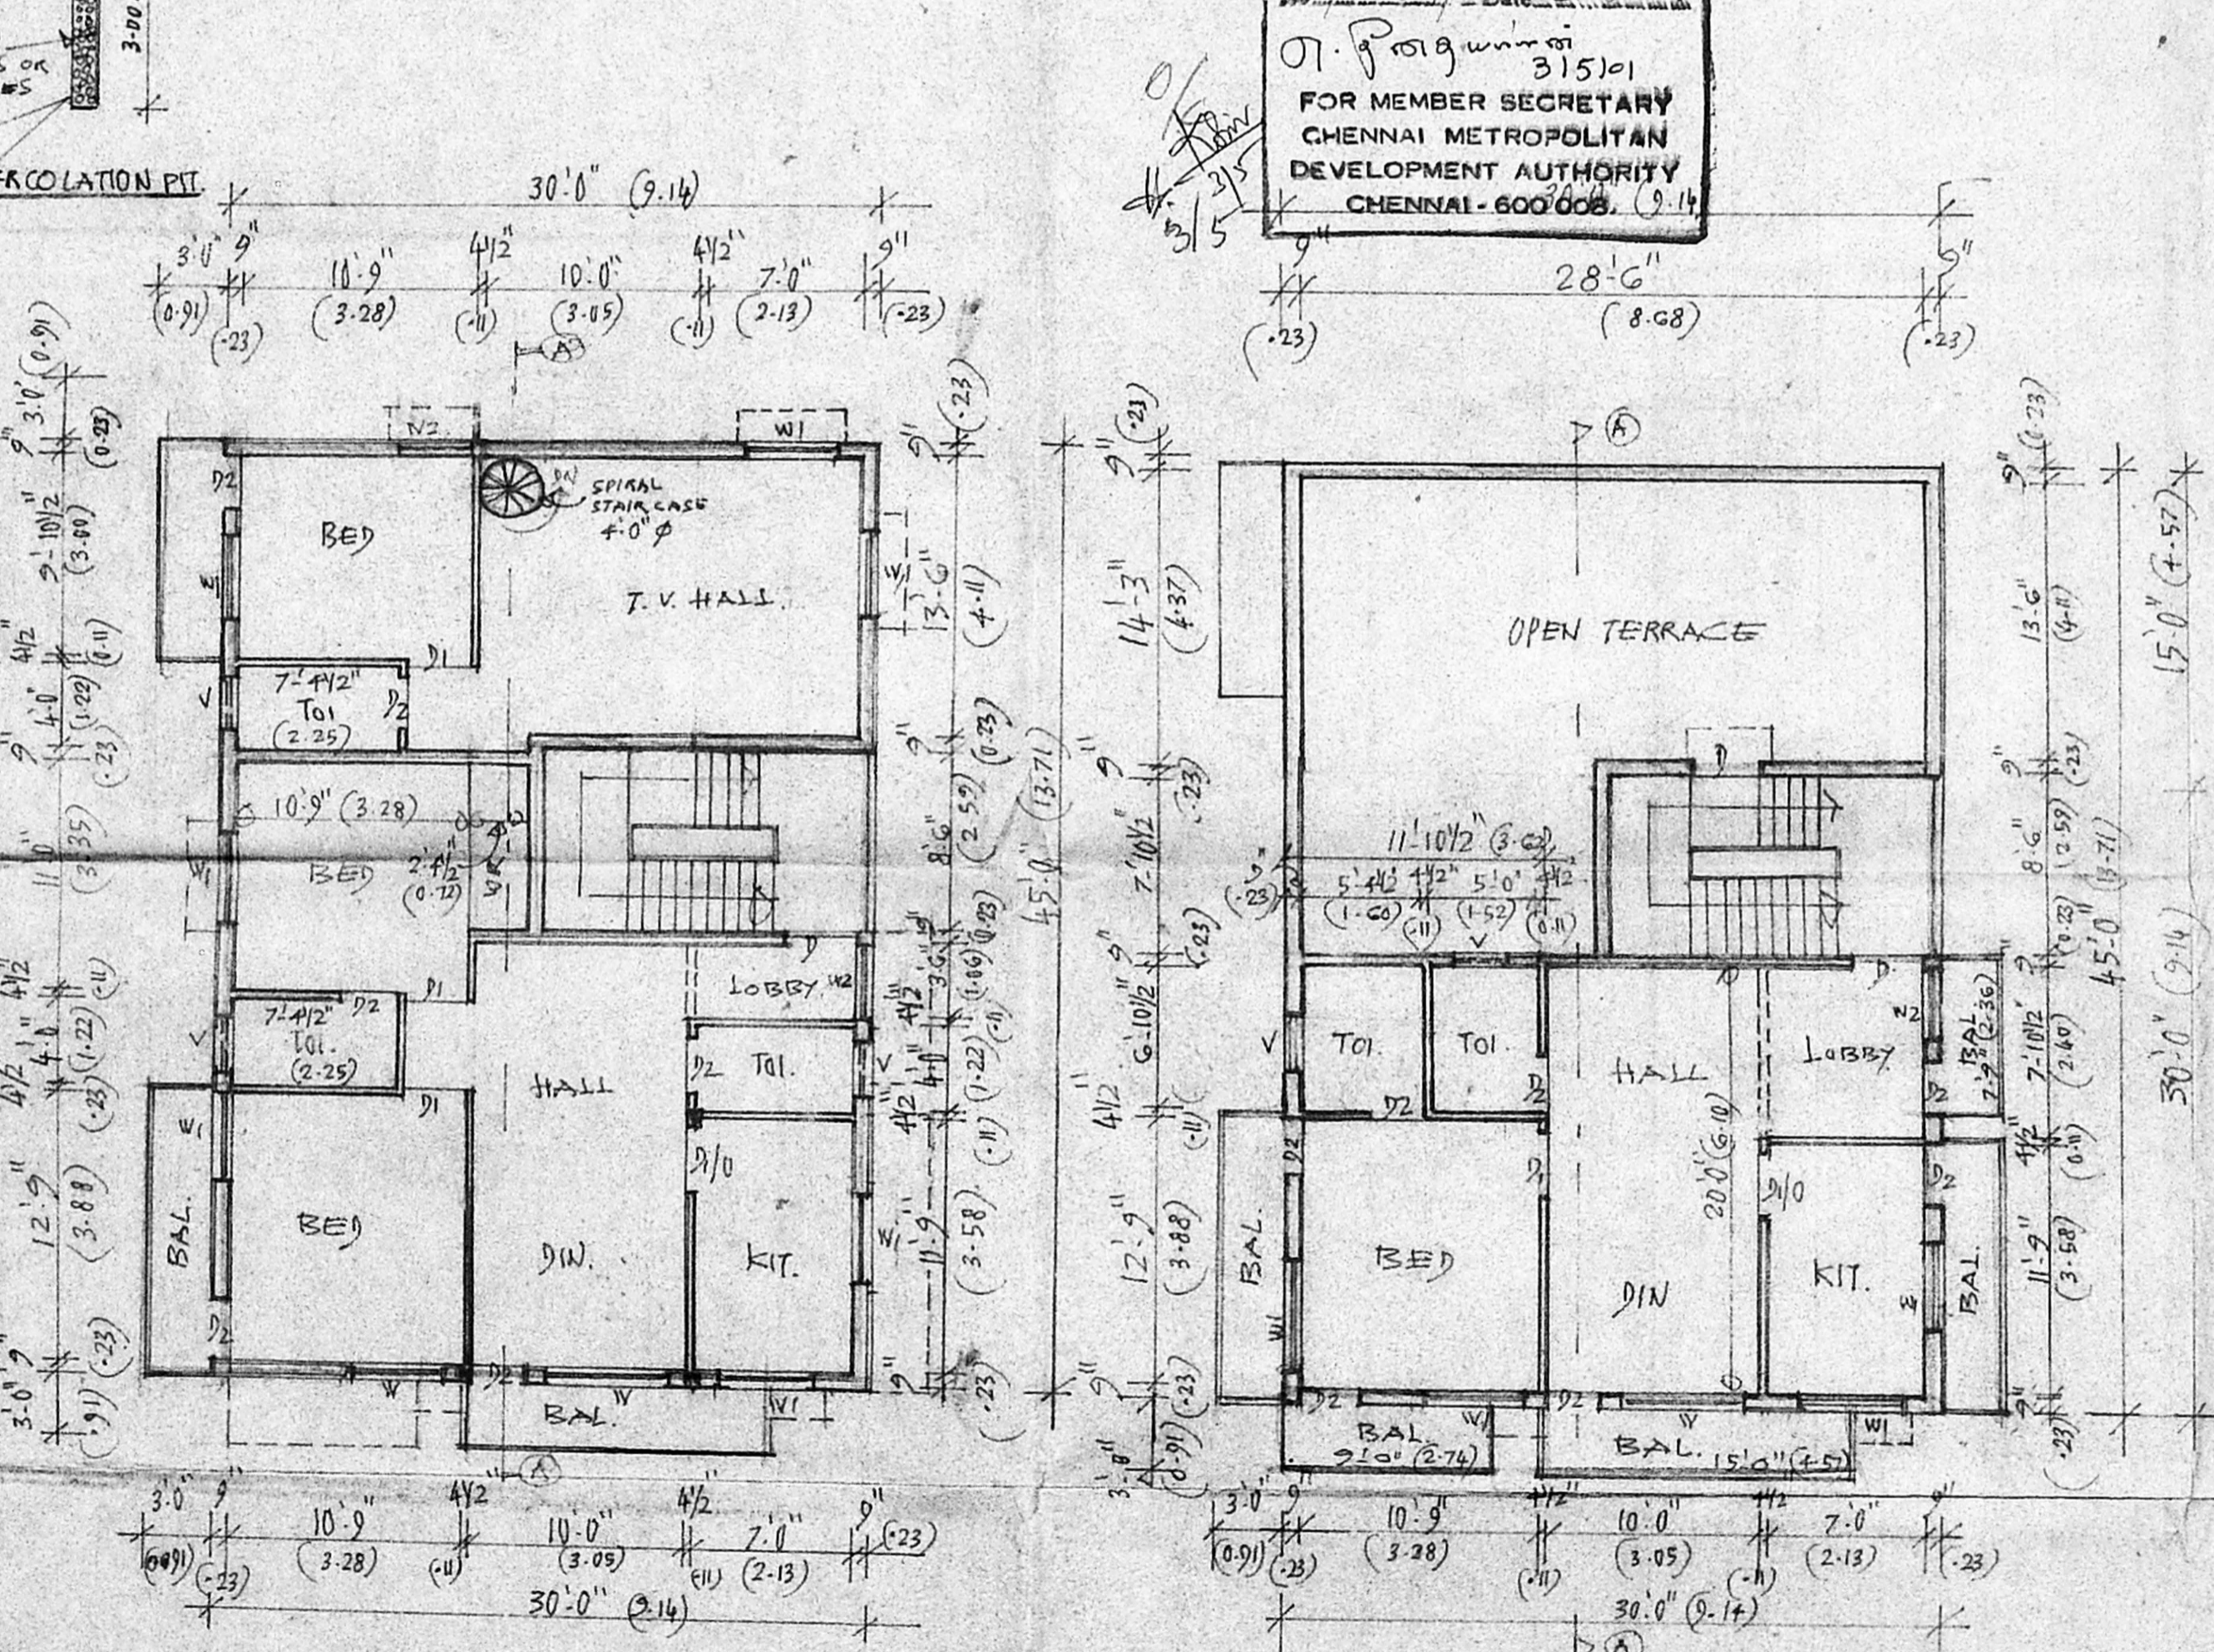

FIRST FLOOR PLAN

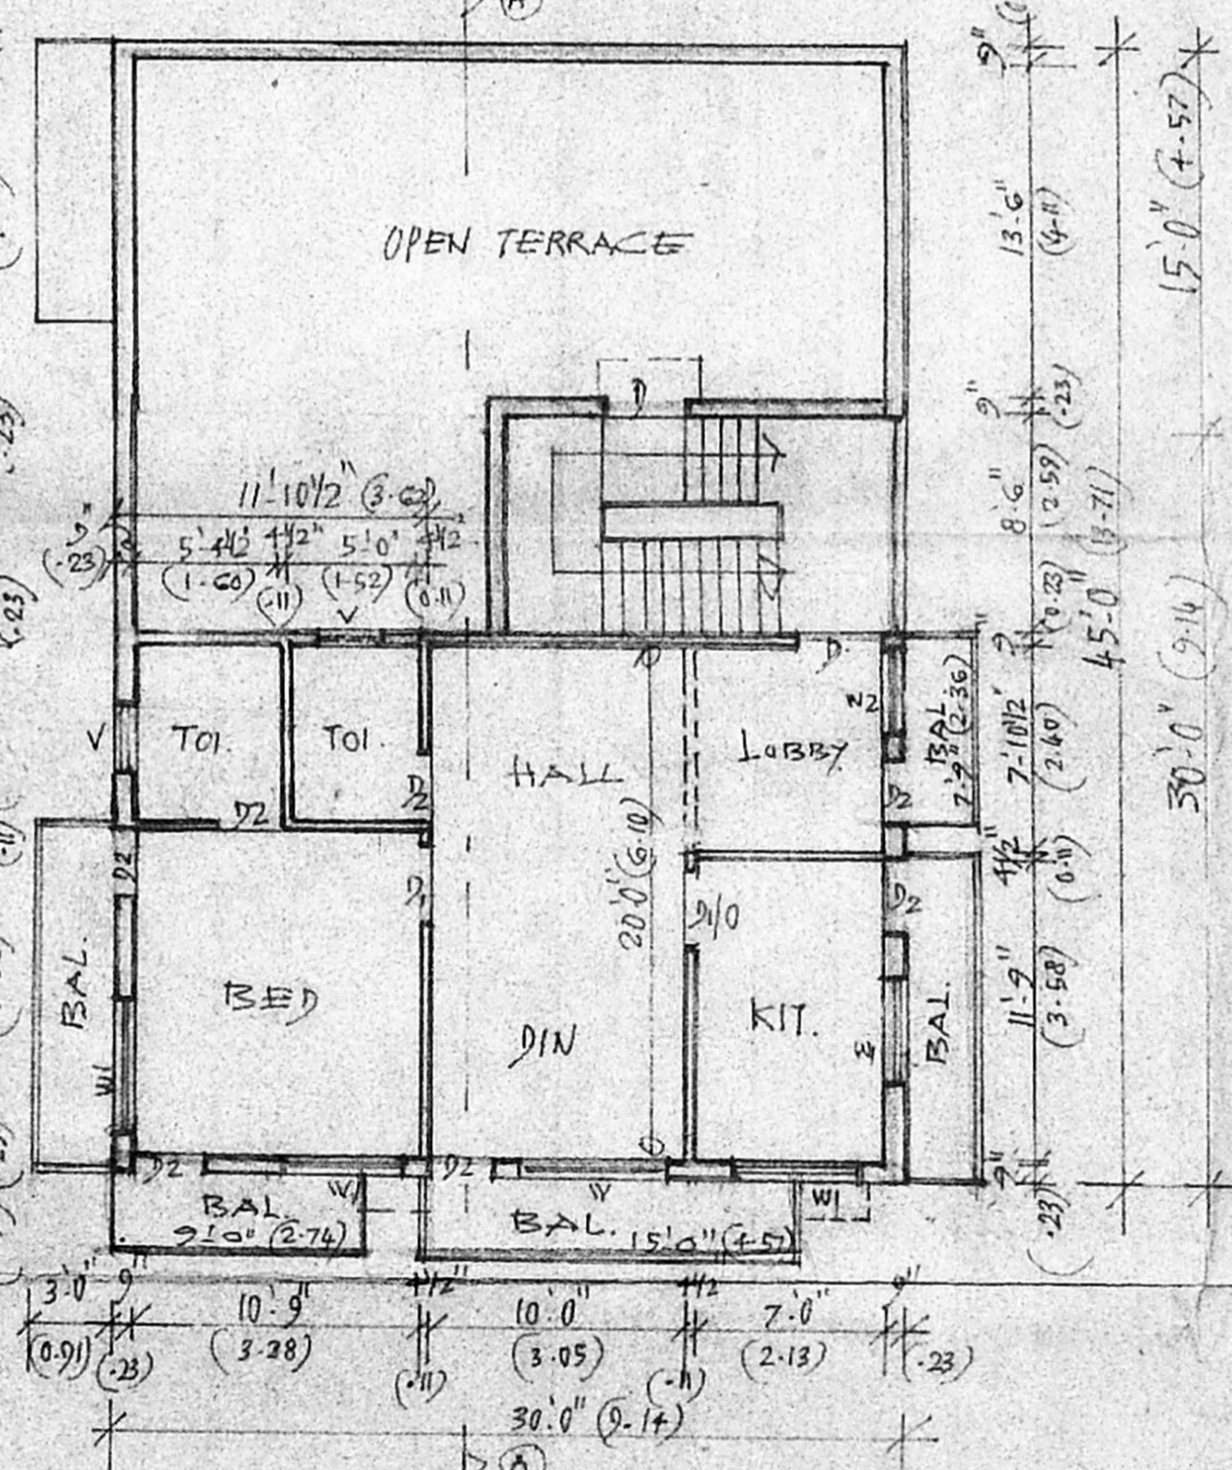

SECOND FLOOR PLAN OVER THE STILT FLOOR

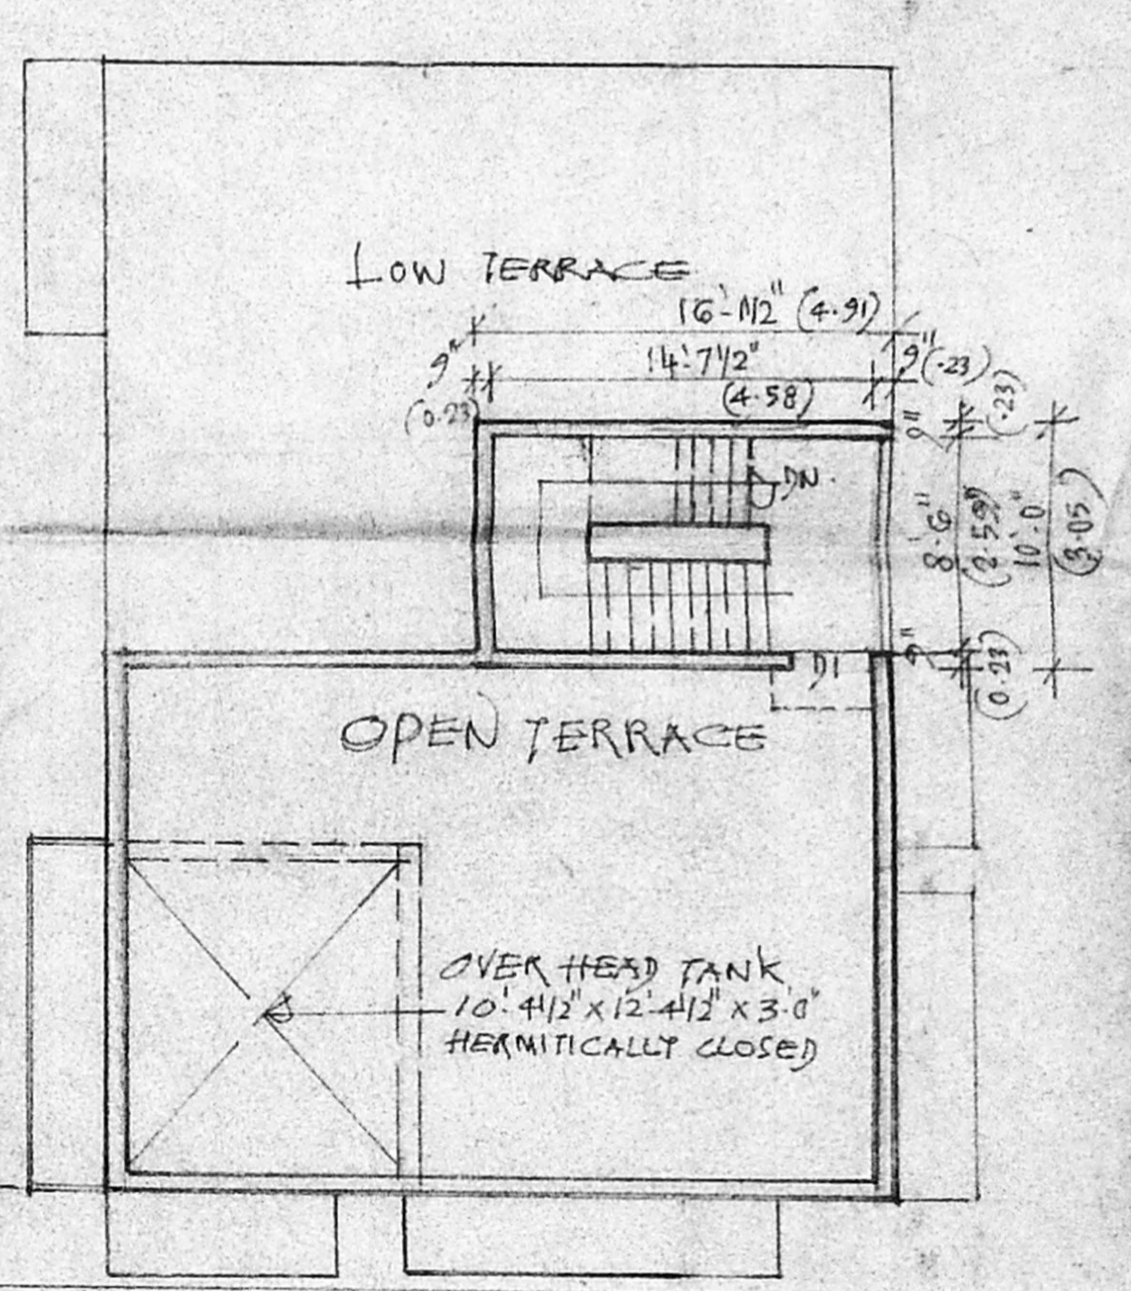

TERRACE FLOOR PLAN