




FRONT ELEVATION

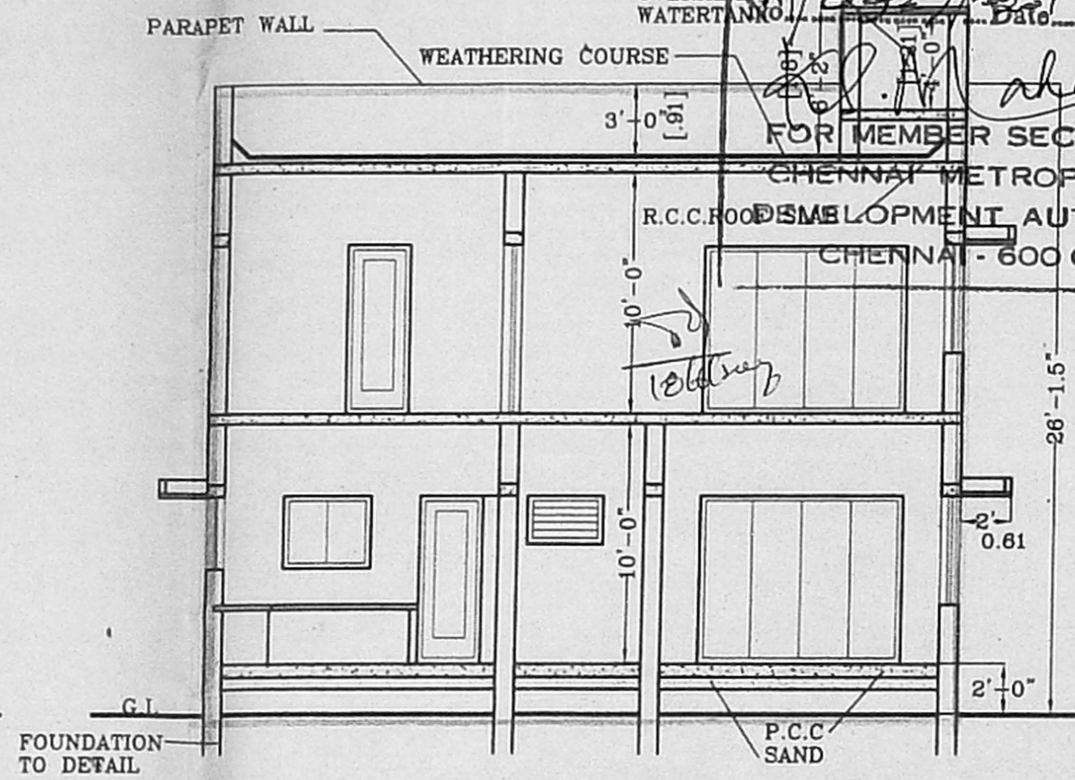


SECTION - A A'

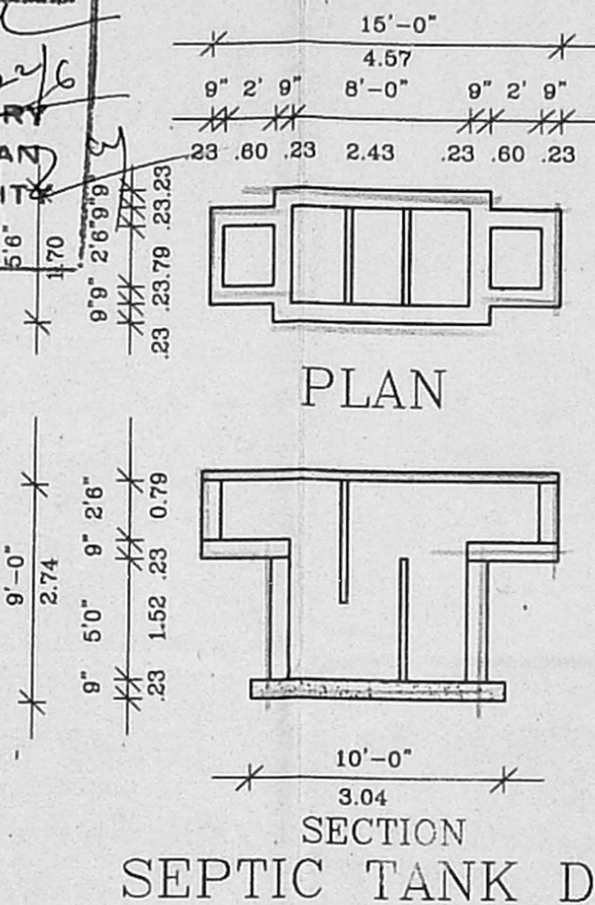


SEPTIC TANK DETAIL

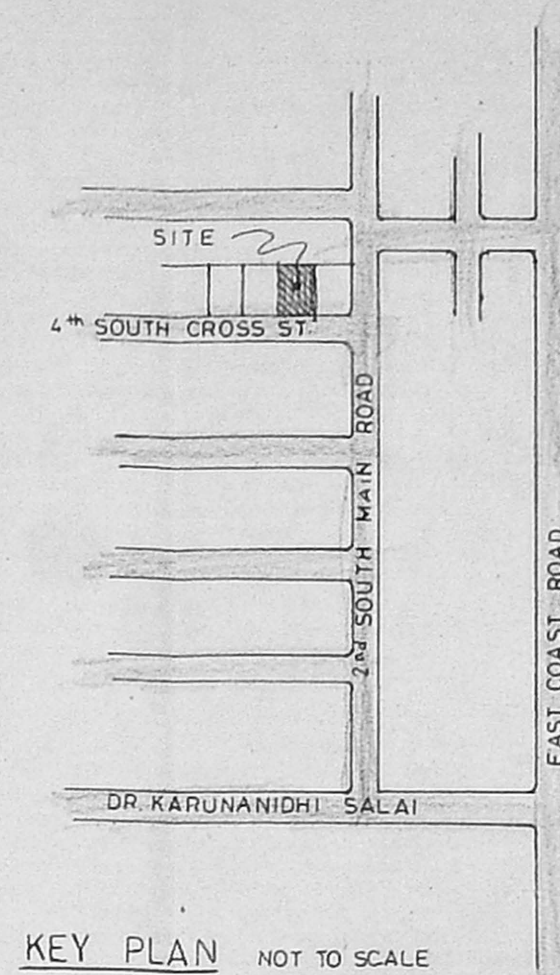


KEY PLAN NOT TO SCALE

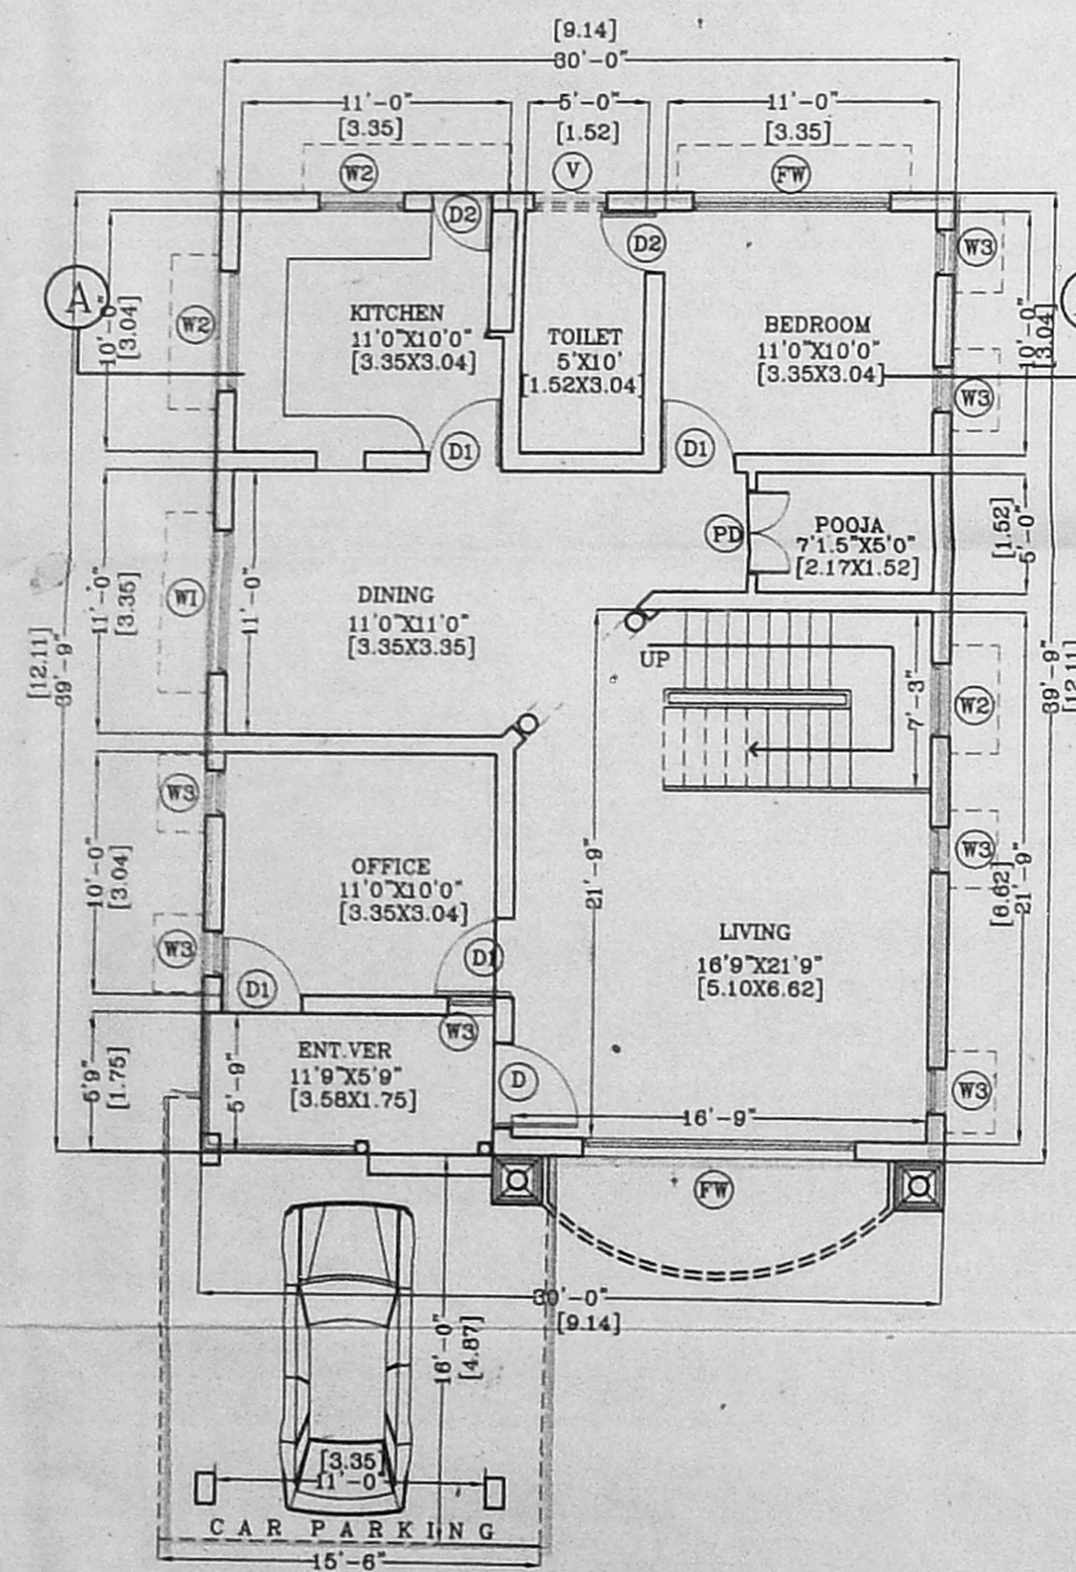


GROUND FLOOR PLAN

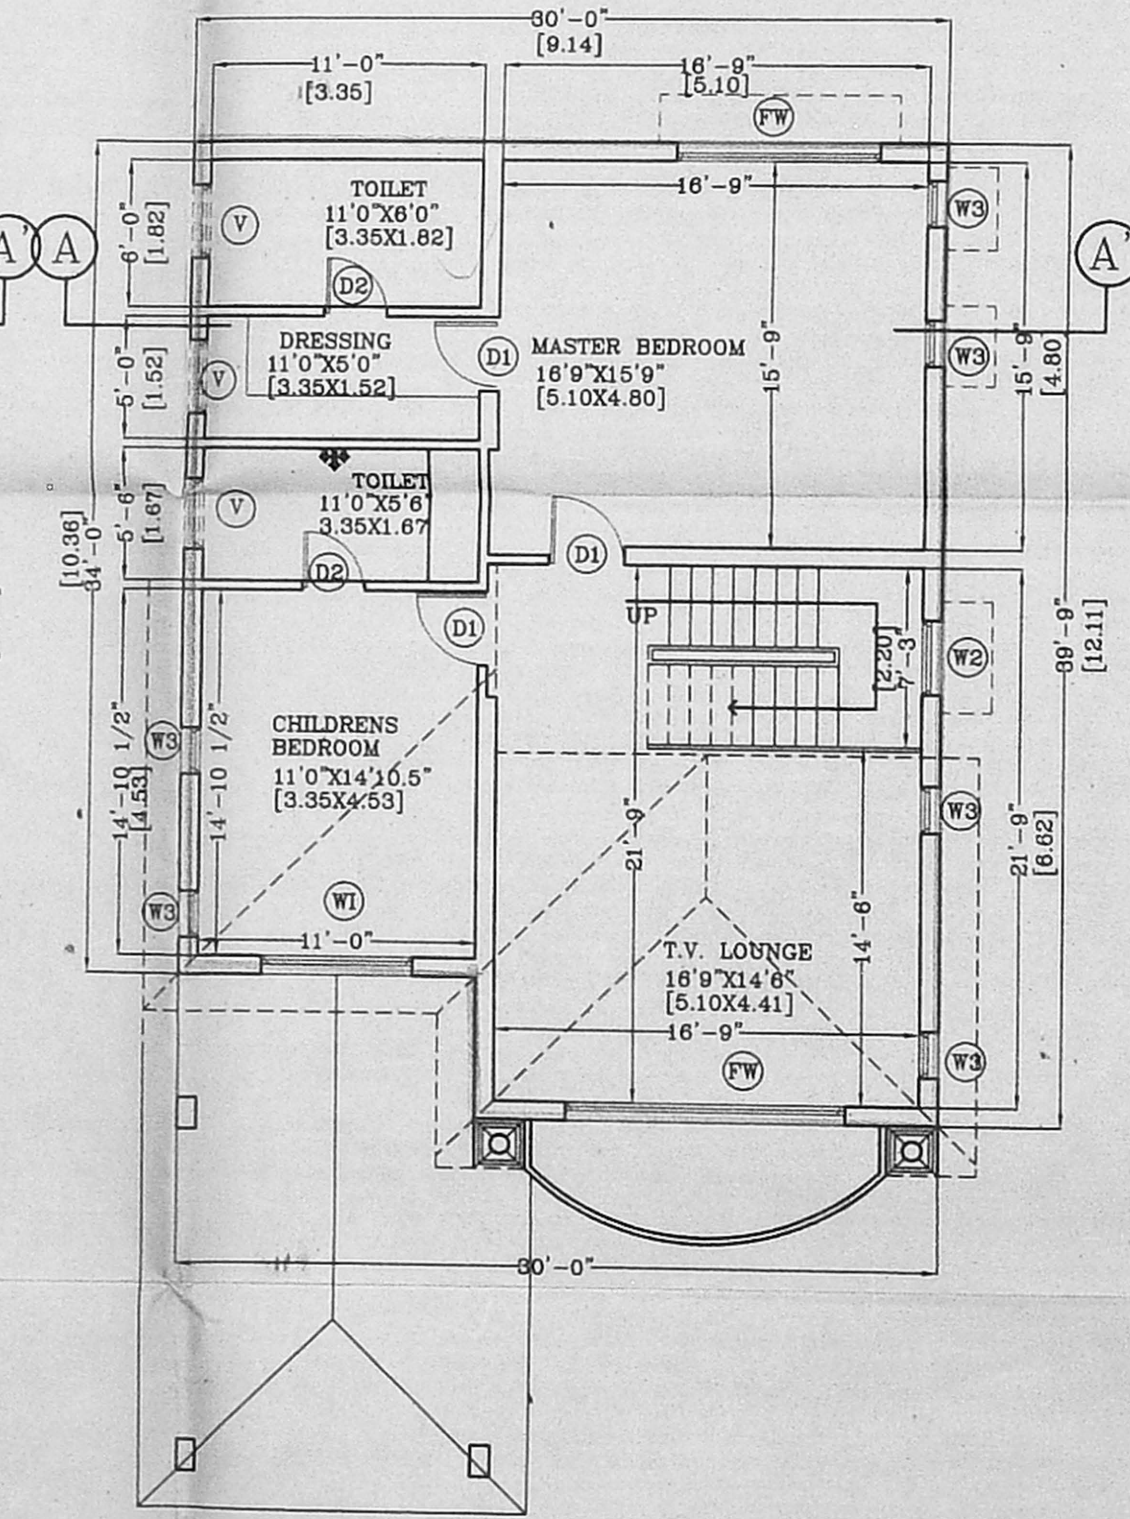

FIRST FLOOR PLAN

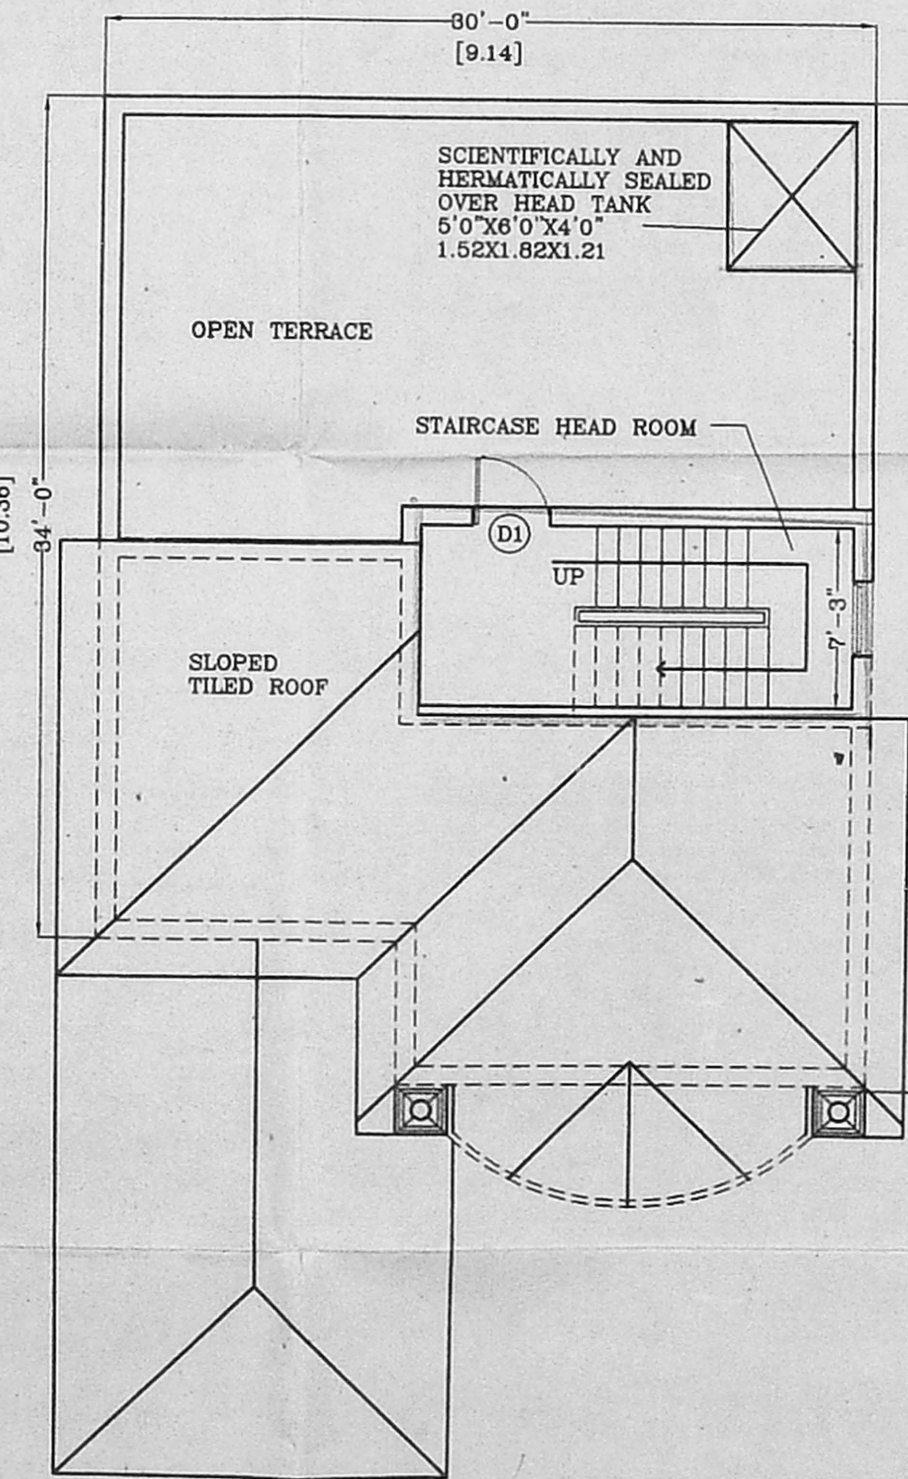

TERRACE FLOOR PLAN

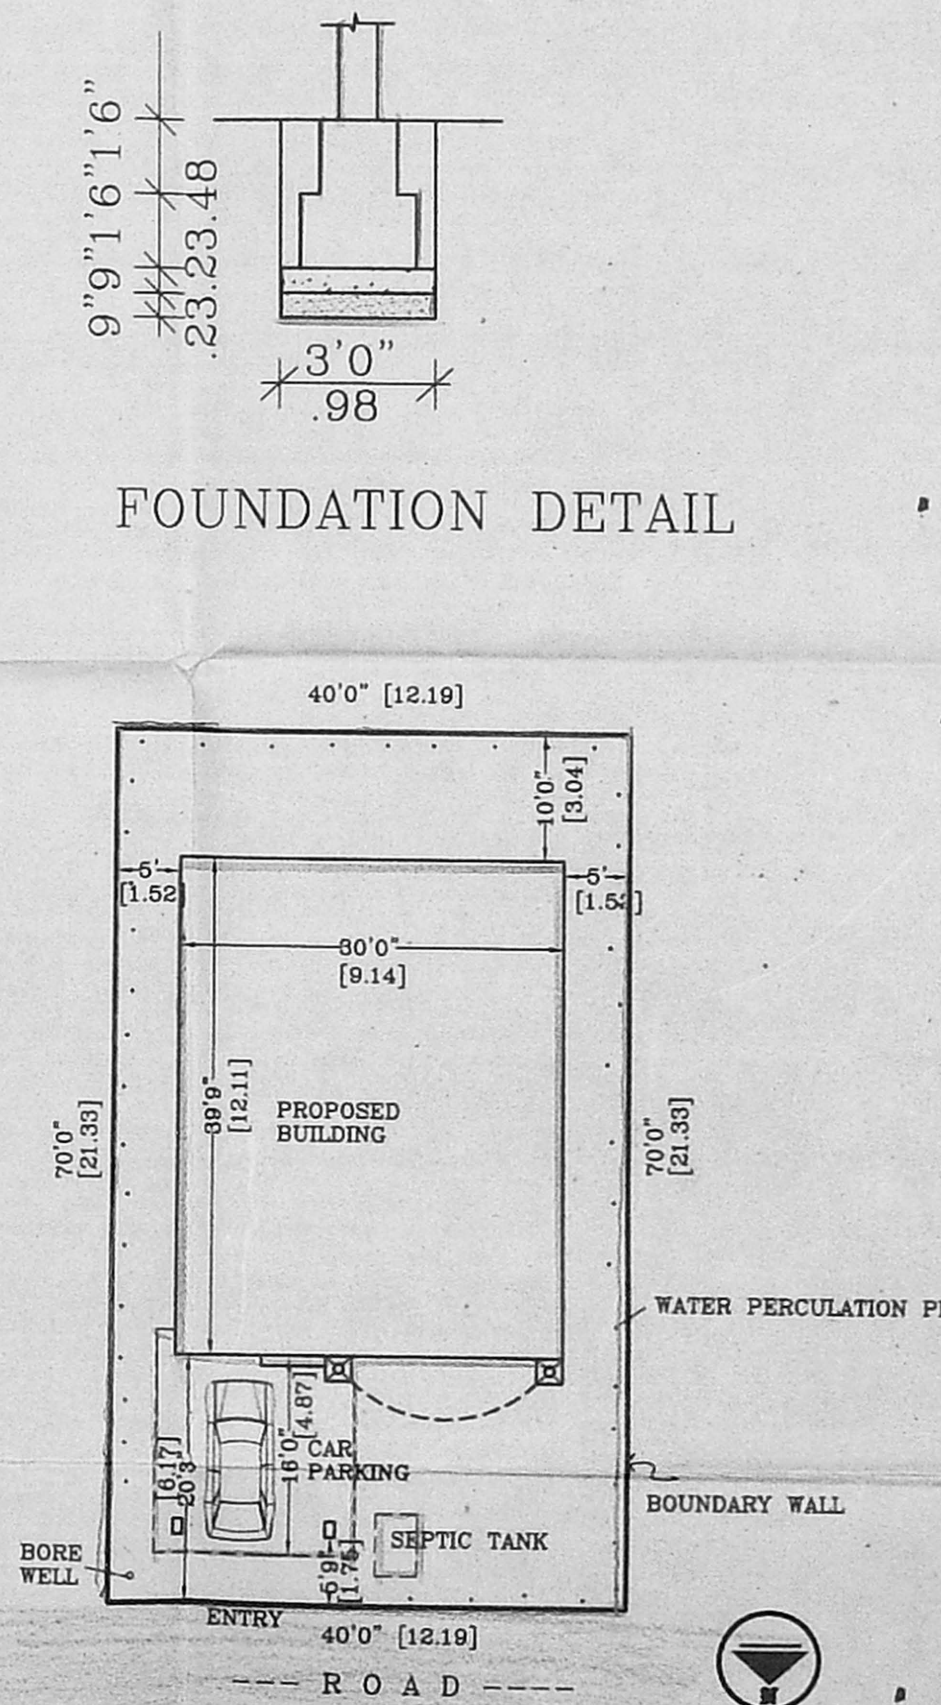

SITE PLAN

APPROVED
 SUBJECT TO THE CONDITIONS IN
 THIS OFFICE LETTER.
 FOR MEMBER SECRETARY
 CHENNAI METROPOLITAN
 DEVELOPMENT AUTHORITY
 CHENNAI - 600 008.

PROPOSED DWELLING AT
 PLOT NO:305,PATTA No:26,
 SURVEY No:91/2A (PART),
 R.S.No:91/2A1A1A1A1A1A1D,
 SRI KAPALEESWARAR NAGAR,
 No:134,SHROTRIUM NEELANGARAI
 VILLAGE,TAMBARAM TALUK,
 KANCHEEPURAM DISTRICT.

SPECIFICATIONS
 FOUNDATION P.C.C USING 1:4:8 MIX
 BRICK WORK IN CM 1:6
 SUPER STRUCTURE BK IN CM 1:6
 R.C.C LINTELS & BEAMS
 USING 1:2:4 MIX
 ROOF SLAB R.C.C SLAB USING 1:2:4
 WEATHERING COURSE ON TOP
 FLOORING MOSAIC FLOORING

SCHEDULE OF JOINERY

D	3'-6"X7'-0"	1.20X2.13	DOOR
D1	3'-0"X7'-0"	0.91X2.13	DOOR
D2	2'-6"X7'-0"	0.75X2.13	DOOR
PD	5'-0"X7'-0"	1.52X2.13	DOOR
FW	10'-0"X4'-0"	3.04X1.20	WINDOW
W	6'-0"X4'-0"	1.80X1.20	WINDOW
W1	4'-0"X4'-0"	1.20X1.20	WINDOW
W2	4'-0"X3'-0"	1.20X0.91	WINDOW
W3	2'-0"X4'-0"	0.61X1.20	WINDOW
V	3'-0"X2'-0"	0.91X0.61	VENTILATOR

AREA STATEMENT

	SQ.FT	SQ.M
PLOT EXTENT:	2800	260.12
GROUND FLOOR	:1192.5	110.78
CARPARKING	:248.00	23.03
FIRST FLOOR	:1373.0	127.55
TOTAL	:2813.5	261.36
PLOT COVERAGE	:51.44%	
F.S.I	:1.004	

SCALE : 1"=8'-0"
 DATE :09-8-2000

COLOUR INDEX
 PROPOSED BUILDING
 EXISTING ROAD
 BOUNDARY LINE

OWNER
 (BLAZE KANNAN)


ARCHITECT
 MADHEVAN & ASSOCIATES
 KOTTUR, CHENNAI - 600 085

A/000675/161/2001
Planning Permit No.


APPROVED

SUBJECT TO THE CONDITIONS IN THIS OFFICE LETTER.
No. At. 8329/53 Date 12.6.2001


FOR MEMBER SECRETARY
CHENNAI METROPOLITAN
DEVELOPMENT AUTHORITY
CHENNAI - 600 008.

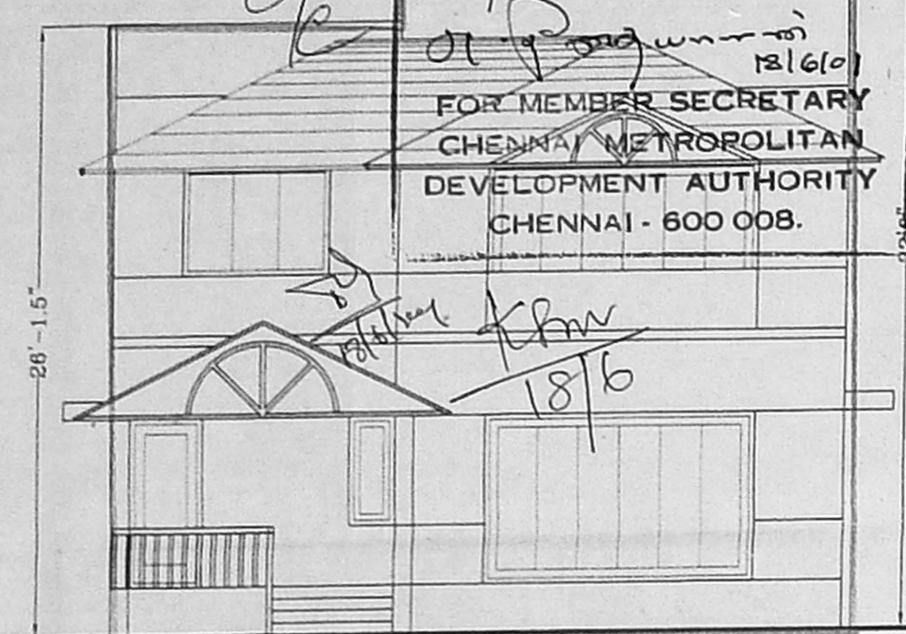


FRONT ELEVATION

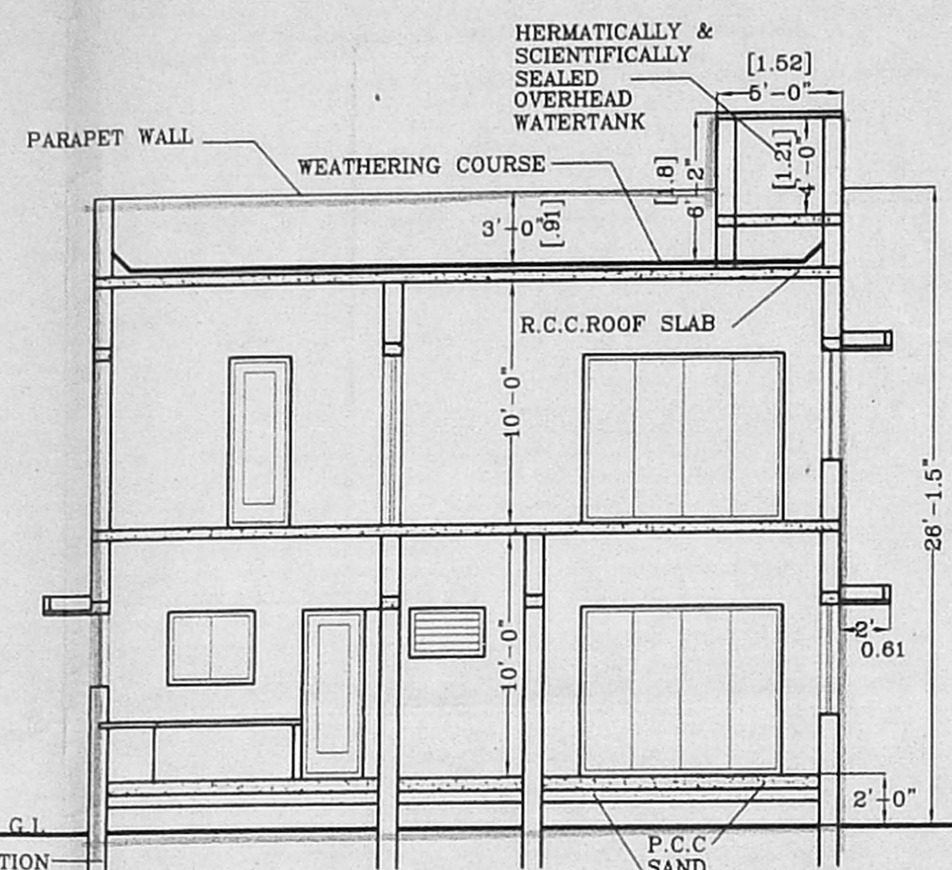


SECTION - A A

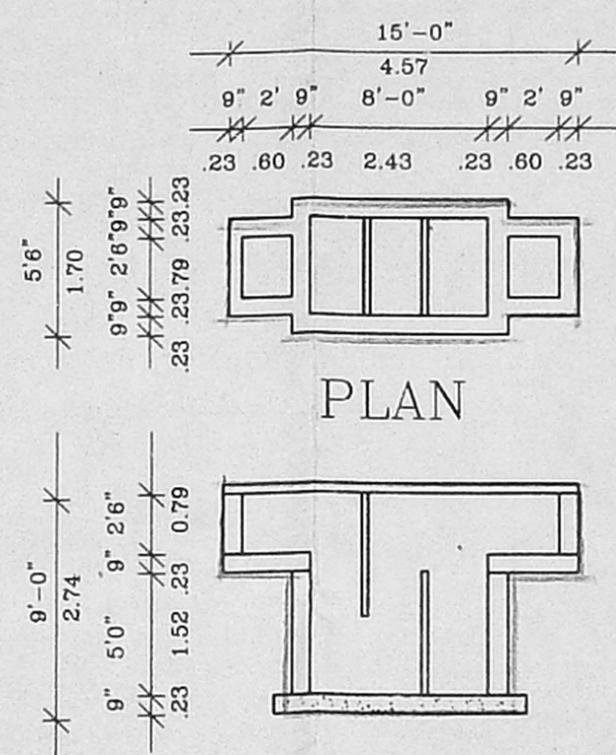


SECTION
SEPTIC TANK DETAIL

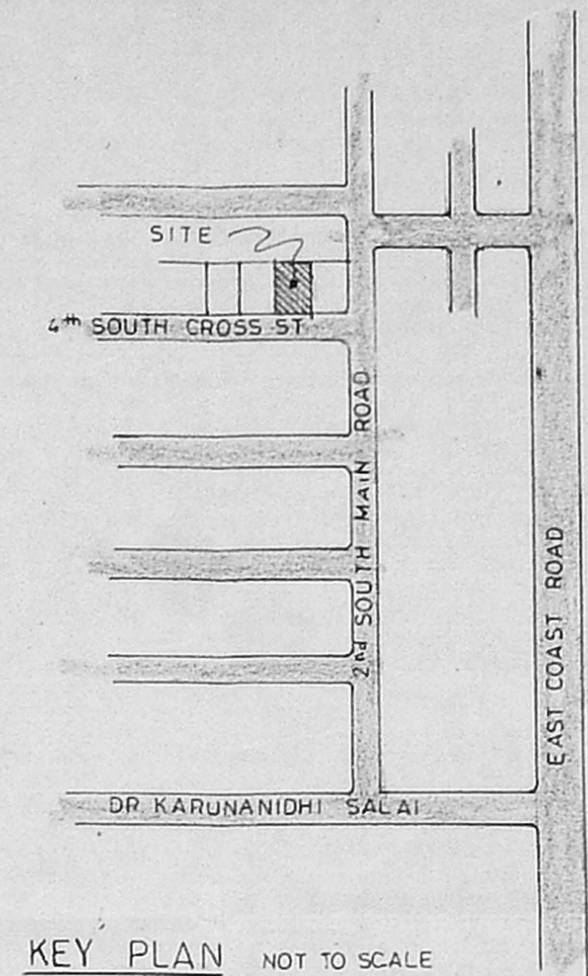


KEY PLAN NOT TO SCALE

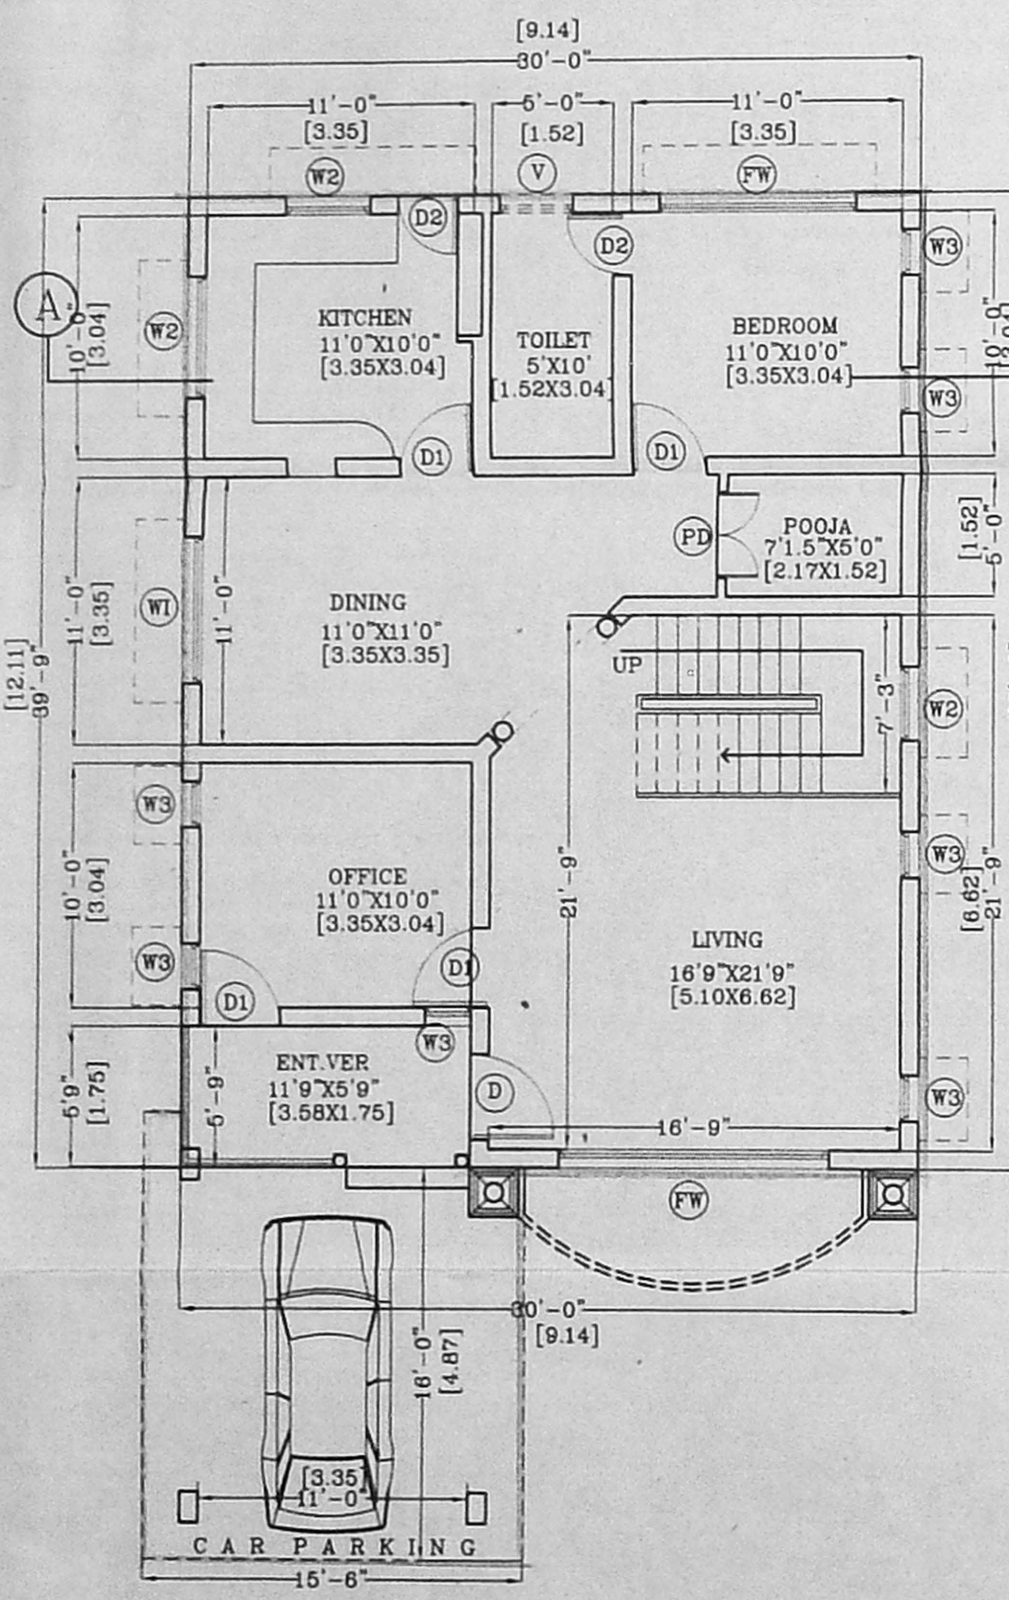


GROUND FLOOR PLAN

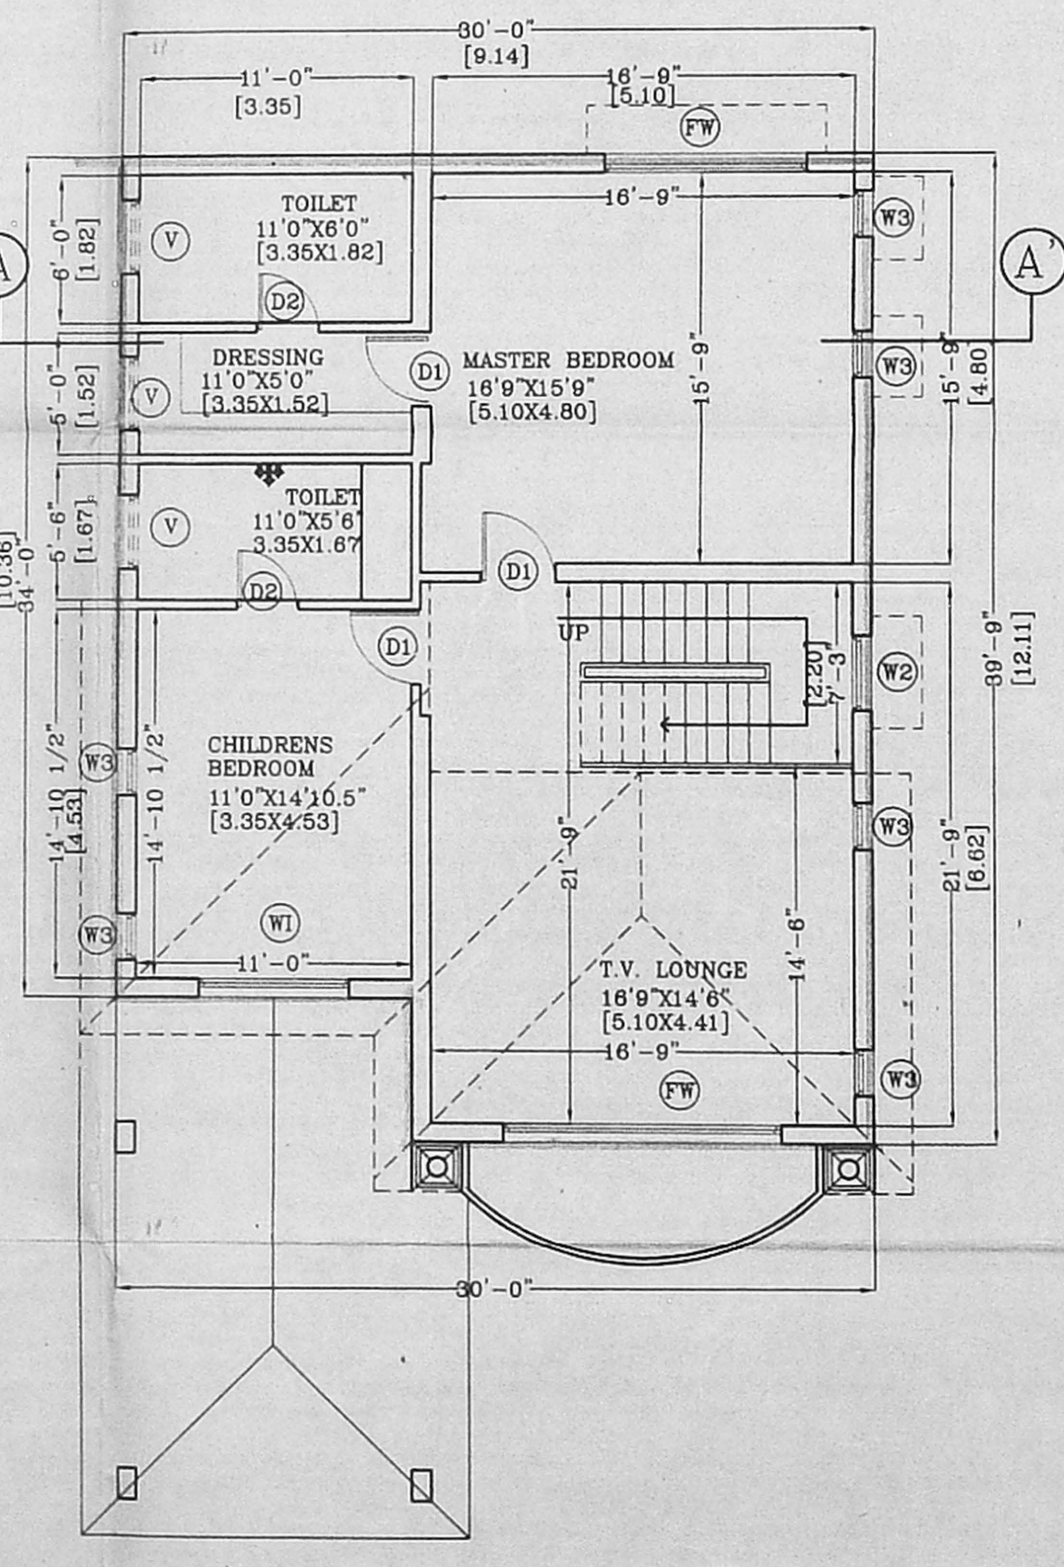


FIRST FLOOR PLAN

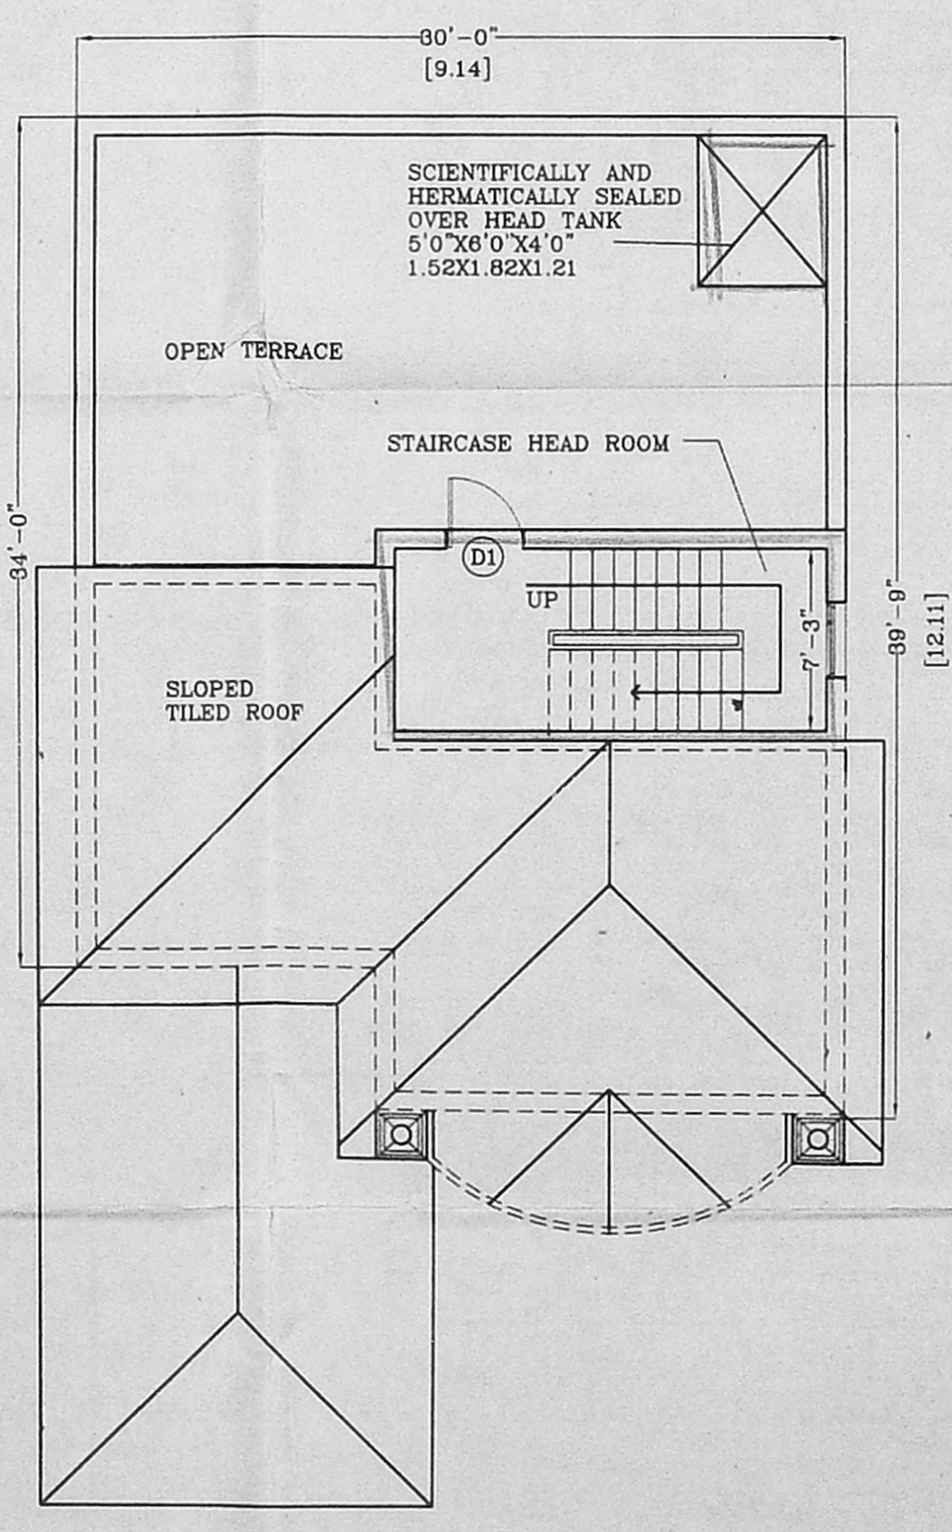

TERRACE FLOOR PLAN

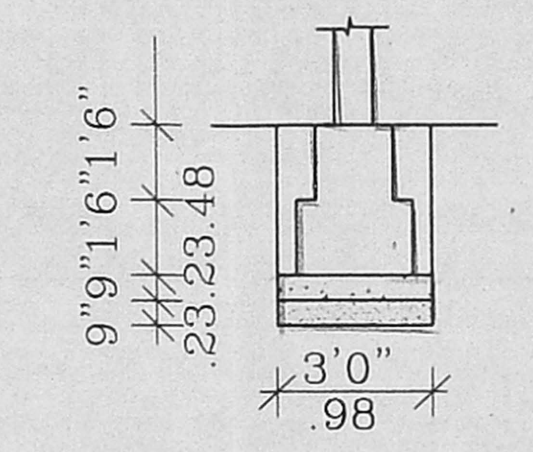

FOUNDATION DETAIL

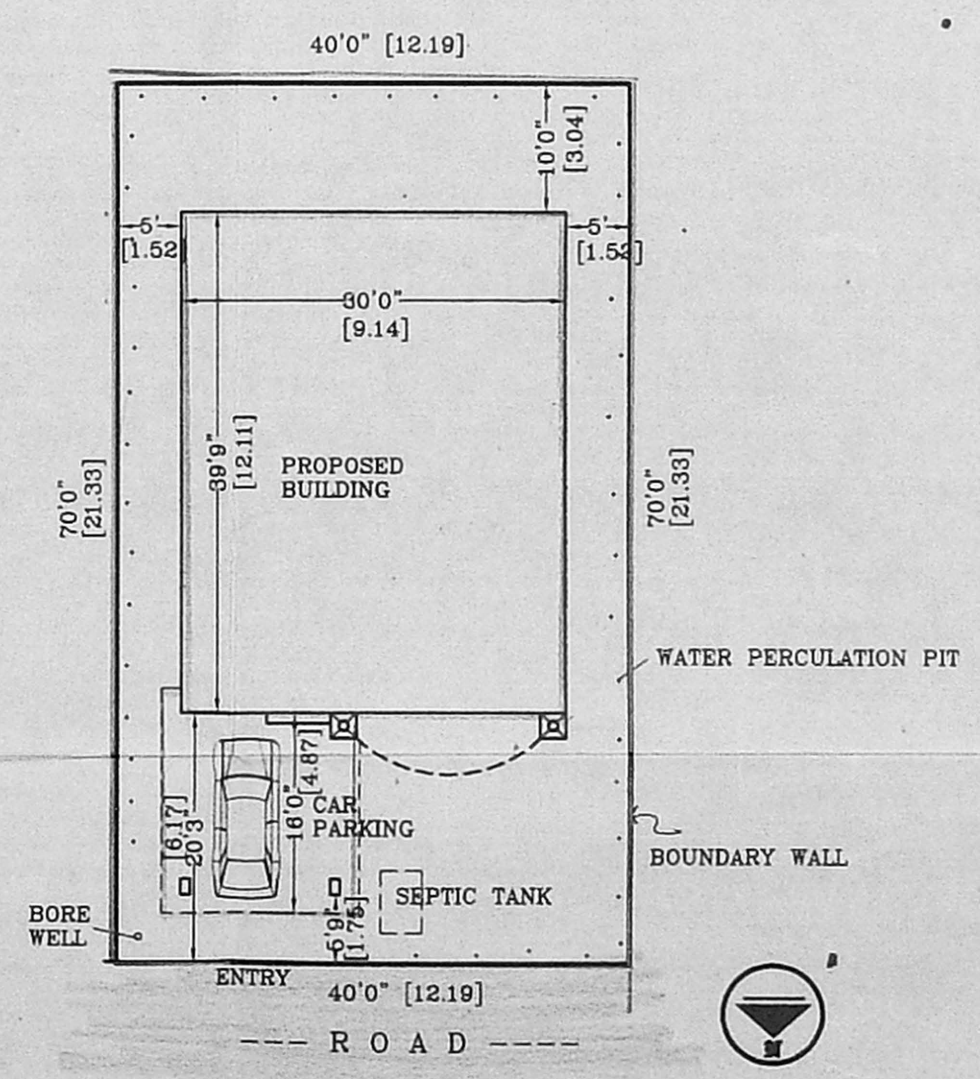

SITE PLAN

PROPOSED DWELLING AT
PLOT NO:305,PATTA No:26,
SURVEY No:91/2A (PART),
R.S.No:91/2A1A1A1A1A1A1D,
SRI KAPALEESWARAR NAGAR,
No:134,SHROTRIUM NEELANGARAI
VILLAGE,TAMBARAM TALUK,
KANCHEEPURAM DISTRICT.

SPECIFICATIONS

FOUNDATION P.C.C USING 1:4:8 MIX
BRICK WORK IN CM 1:6
SUPER STRUCTURE BK IN CM 1:6
R.C.C LINTELS & BEAMS
USING 1:2:4 MIX
ROOF SLAB R.C.C SLAB USING 1:2:4
WEATHERING COURSE ON TOP
FLOORING MOSAIC FLOORING

SCHEDULE OF JOINERY

D	3'-6"X7'-0"	1.20X2.13	DOOR
D1	3'-0"X7'-0"	0.91X2.13	DOOR
D2	2'-6"X7'-0"	0.75X2.13	DOOR
PD	5'-0"X7'-0"	1.52X2.13	DOOR
FW	10'-0"X4'-0"	3.04X1.20	WINDOW
W	6'-0"X4'-0"	1.80X1.20	WINDOW
W1	4'-0"X4'-0"	1.20X1.20	WINDOW
W2	4'-0"X3'-0"	1.20X0.91	WINDOW
W3	2'-0"X4'-0"	0.61X1.20	WINDOW
V	3'-0"X2'-0"	0.91X0.61	VENTILATOR

AREA STATEMENT

	SQ.FT	SQ.M
PLOT EXTENT:	2800	260.12
GROUND FLOOR	:1192.5	110.78
CARPARKING	:248.00	23.03
FIRST FLOOR	:1373.0	127.55
TOTAL	:2813.5	261.36
PLOT COVERAGE	:51.44%	
F.S.I	:1.004	

SCALE : 1"=8'-0"
DATE : 09-8-2000

COLOUR INDEX

PROPOSED BUILDING
EXISTING ROAD
BOUNDARY LINE

OWNER

(Signature)
(BLAZE KANNAN)

ARCHITECT
(Signature)
MADHEVAN & ASSOCIATES
KOTTUR, CHENNAI - 600 085

Phone: 4410384, 4421264
KOTTUR, CHENNAI - 600 085
MADHEVAN & ASSOCIATES
10/1, ANNAMALAI STREET
KOTTUR, CHENNAI - 600 085