




ELEVATION

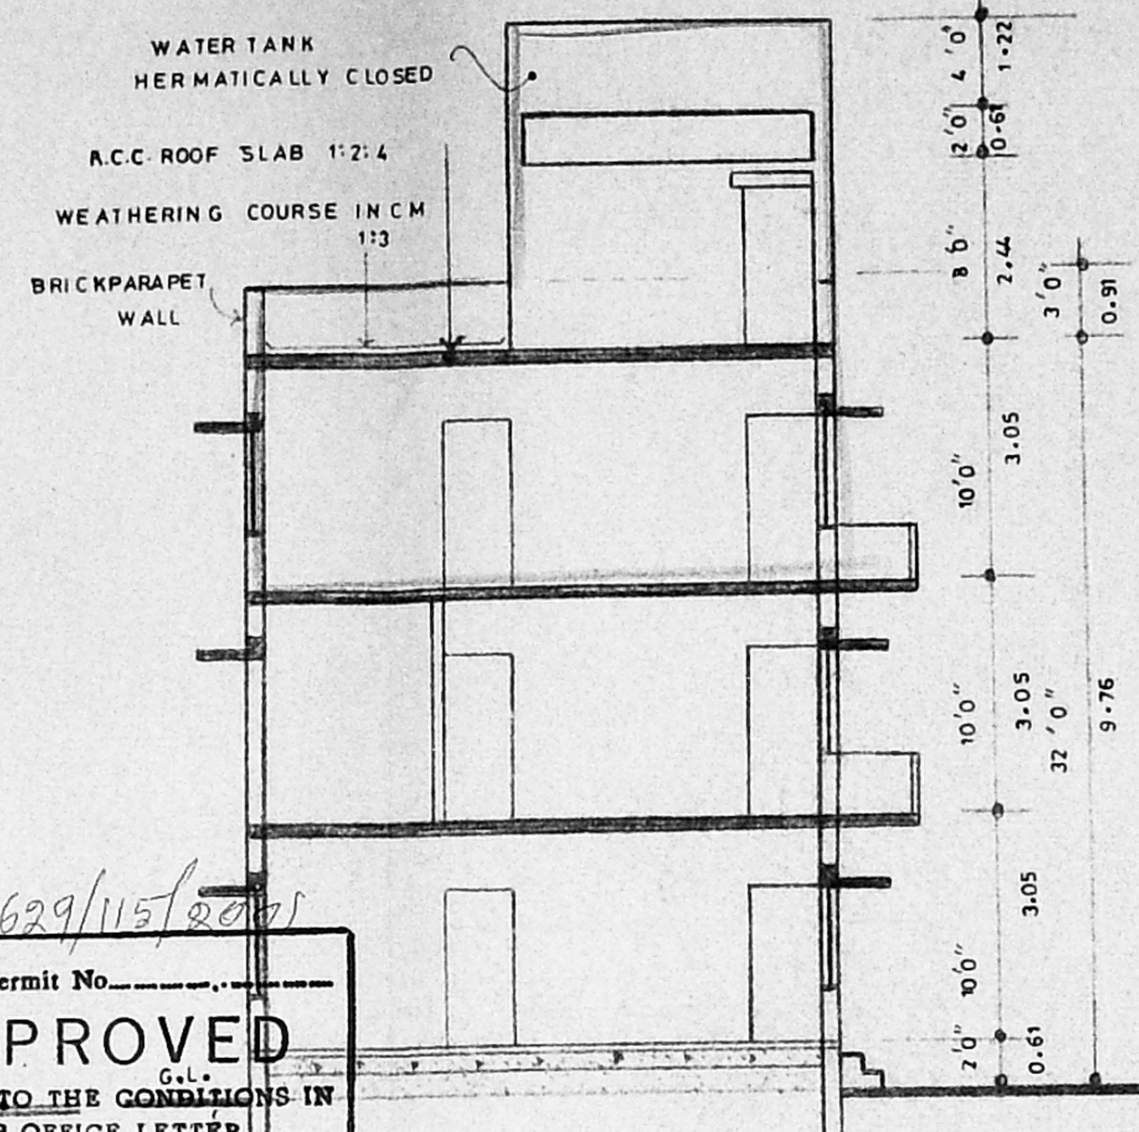


SECTION 'AA'

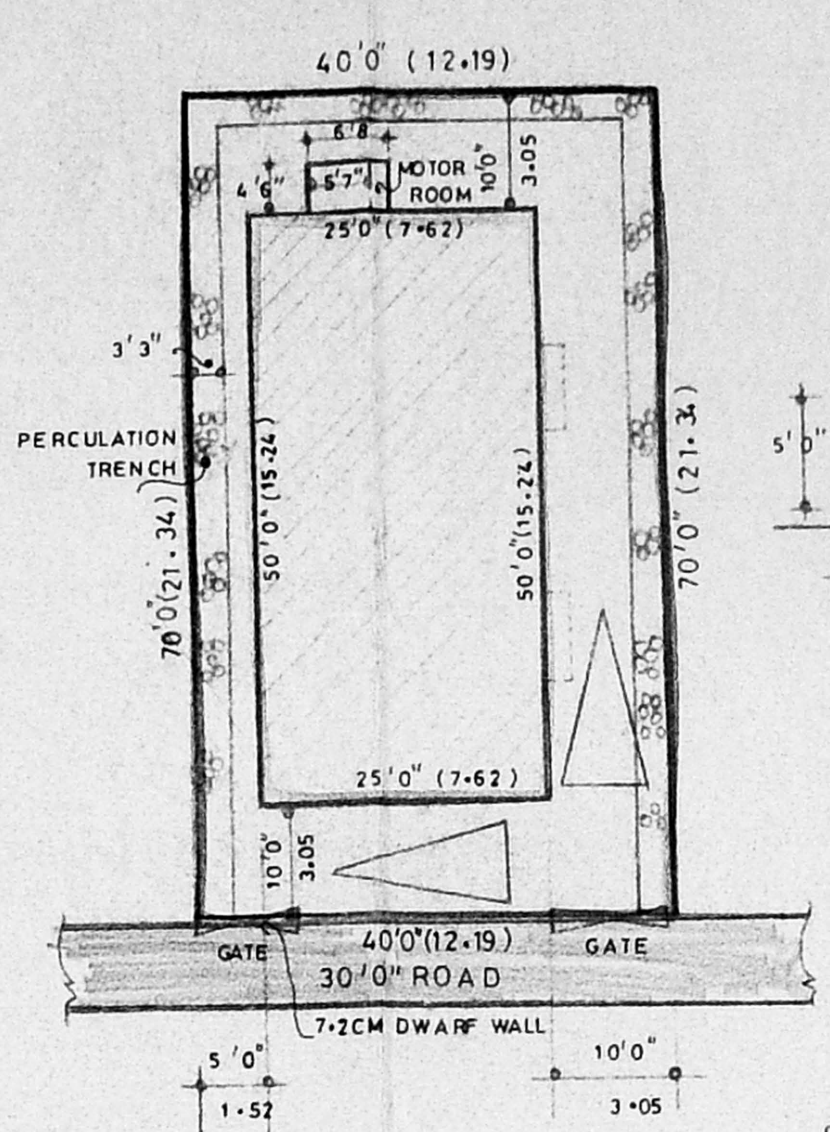


SITE PLAN

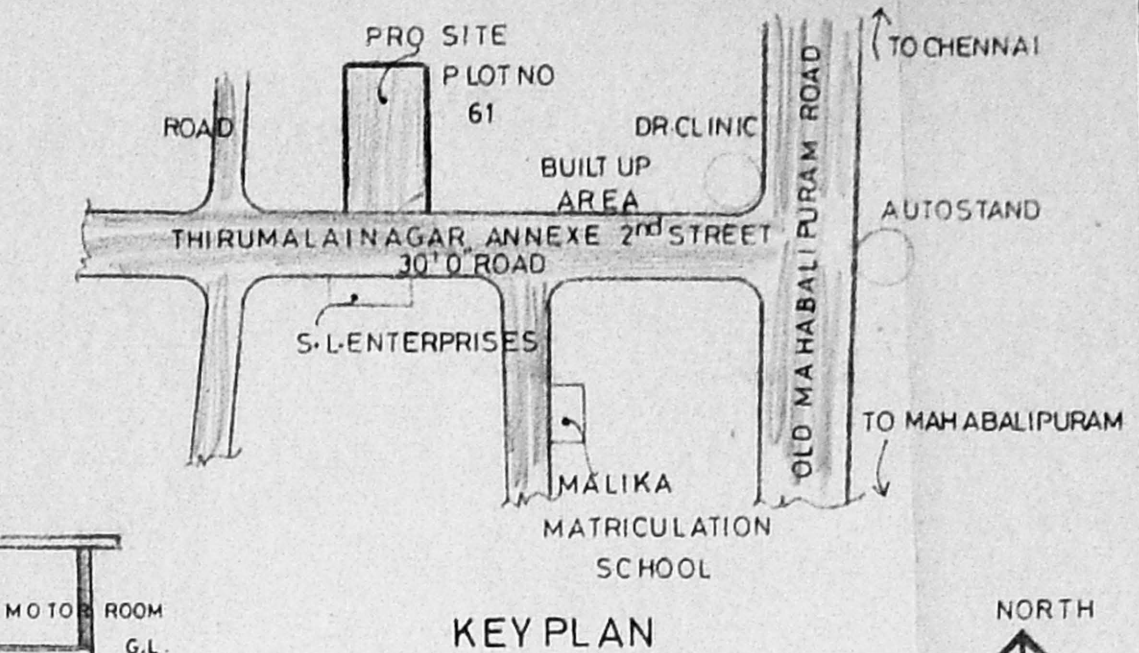


KEY PLAN

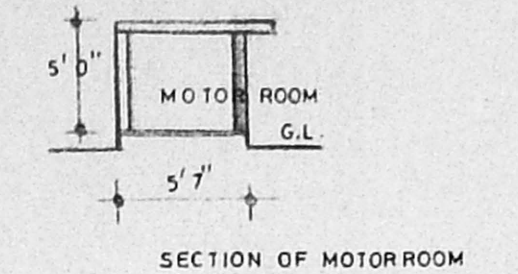

SECTION OF MOTOR ROOM

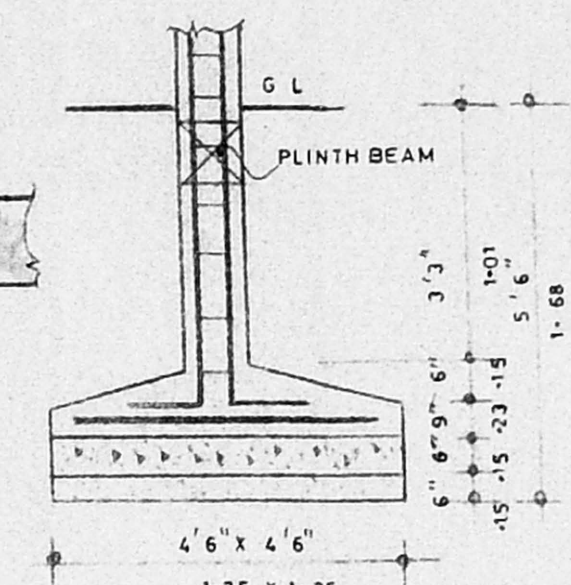

COLUMN FOUNDATION DETAIL

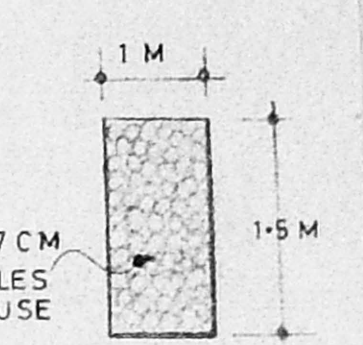

PERCOLATION TRENCH



SCHEDULE OF JOINERY

D	DOOR	3'3" X 7'0"	1.13
D1	DOOR	3'0" X 7'0"	2.13
D2	DOOR	2'6" X 7'0"	0.76 X 2.13
W	WINDOW	5'0" X 4'6"	1.52 X 1.37
W1	WINDOW	3'0" X 4'6"	0.91 X 1.37
V	VENTILATOR	2'6" X 2'0"	0.76 X 0.61
J	JALY	4'0" X 4'6"	1.22 X 1.37

SPECIFICATIONS

COLUMN FOUNDATION IN P.C.C. 1:4:8
 R.C.C. ROOF SLAB 1:2:4 4 1/2" THICK
 WEATHERING COURSE IN C.M. 1:3
 BRICKWORK IN C.M. 1:5
 PLASTERING IN C.M. 1:3

PLAN SHOWING THE PROPOSED ADDITIONS TO THE EXG. DWELLING IN PLOT NO .61, S.NO. 35 /1A OF SEEVARAM VILLAGE, PERUNGUDI TOWN PANCHAYAT, SAIDAPET TK. CHENGLEPUT DISTRICT

SCALE 1/8" = 1' (1:100)

COLOUR INDEX

EXISTING	
PROPOSED	
ROAD	
PLOT BOUNDARY	


AREA DETAIL

	SQ FT	SQ M
PLOT AREA	2800	260.12
EXISTING GROUND FLOOR	1250	116.13
EXISTING FIRST FLOOR	1298	120.58
PROPOSED SECOND FLOOR	1298	120.58
TOTAL	3846	357.9
PLOT COVERAGE	41%	
F.S.	37	


[Signature]
 OWNER

T. Castoury
 T. CASTOURY S.C.E., D.C.T. & C.S.
 LICENSED SURVEYOR
 License No: 239,
 Corporation of Madras,
 No: 47, Bact Jones Road,
 SAIDAPET, MADRAS-600 015


LICENSED SURVEYOR

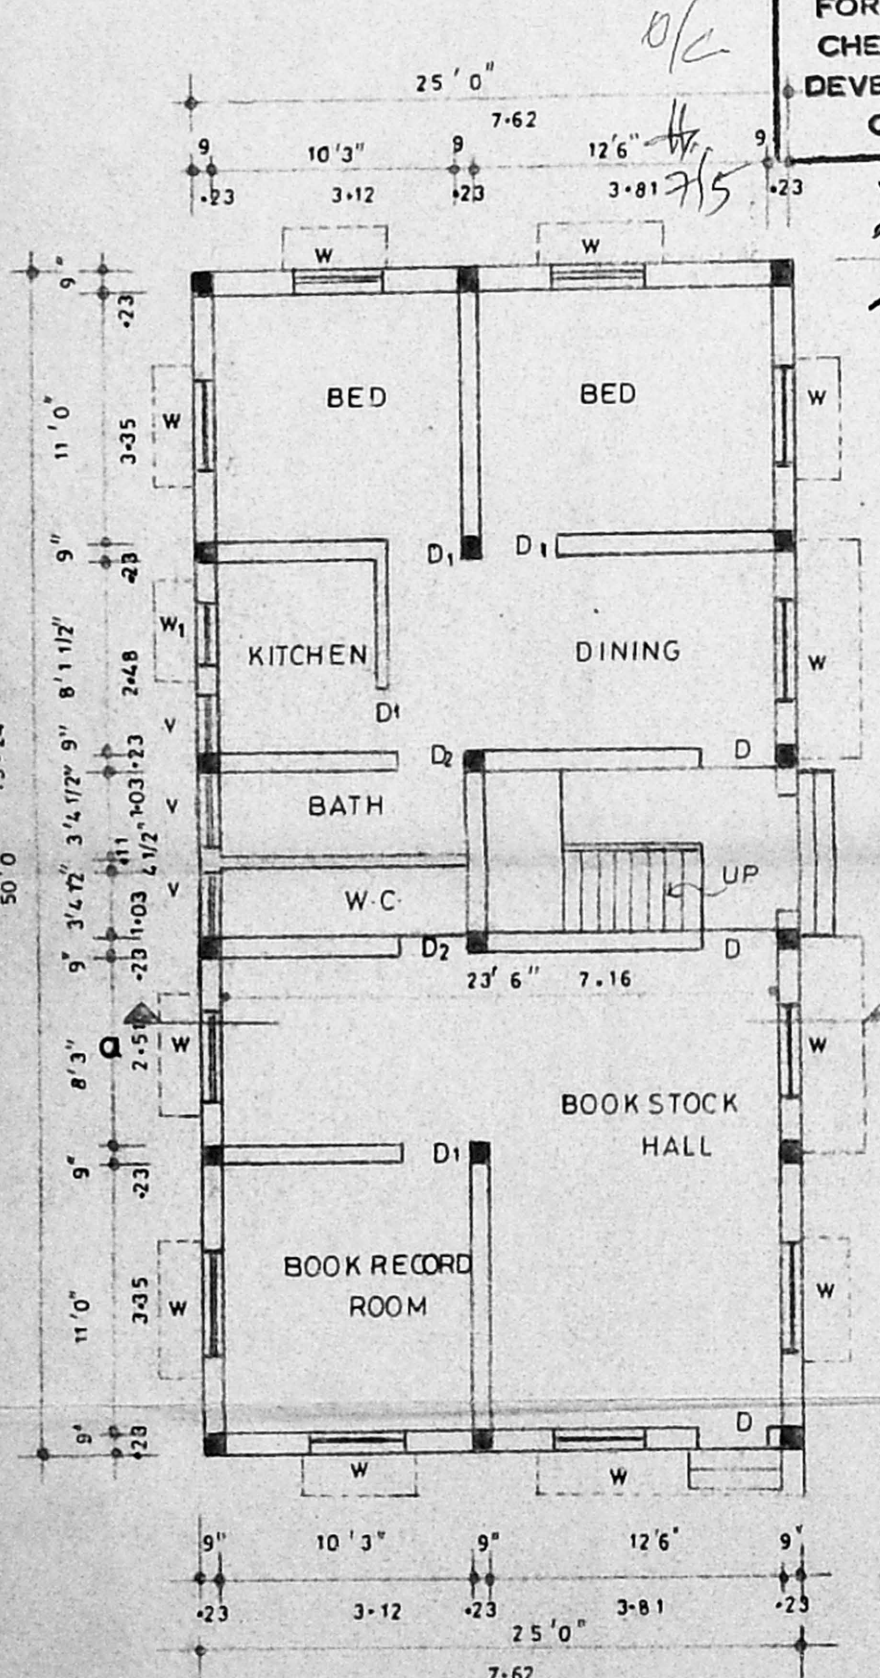


GROUND FLOOR PLAN

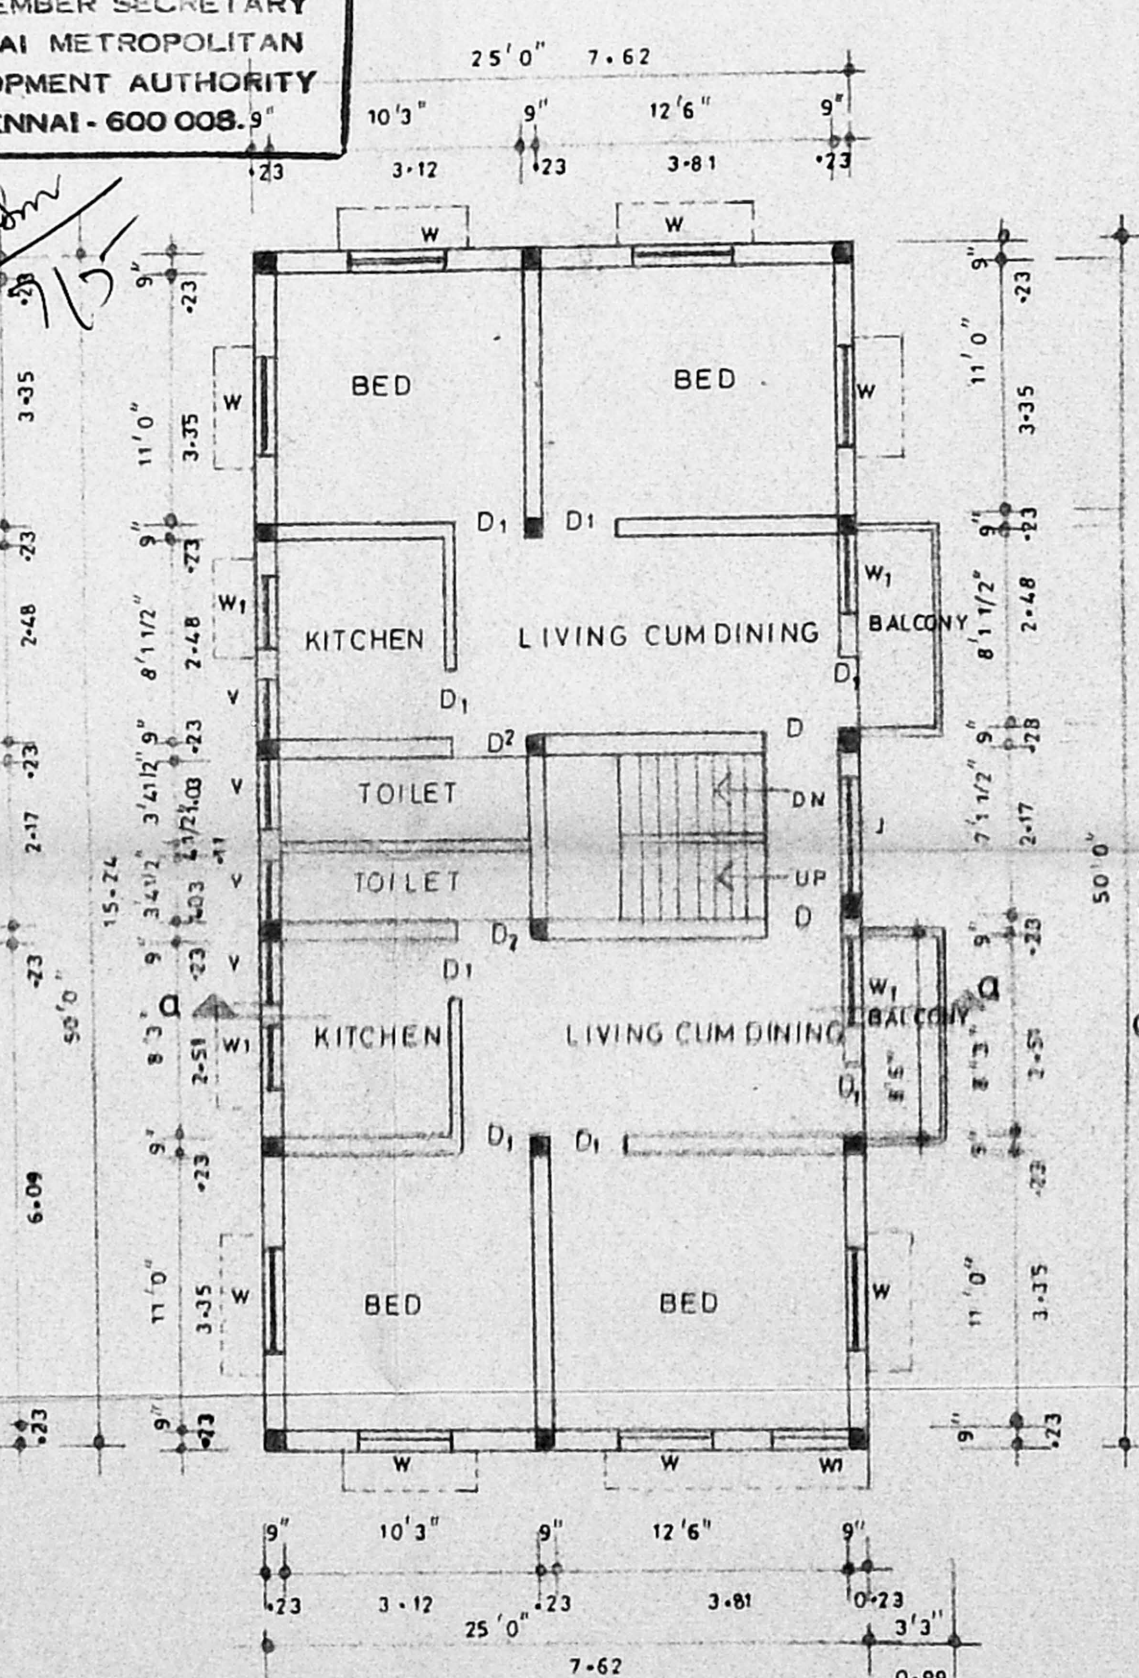

FIRST FLOOR PLAN

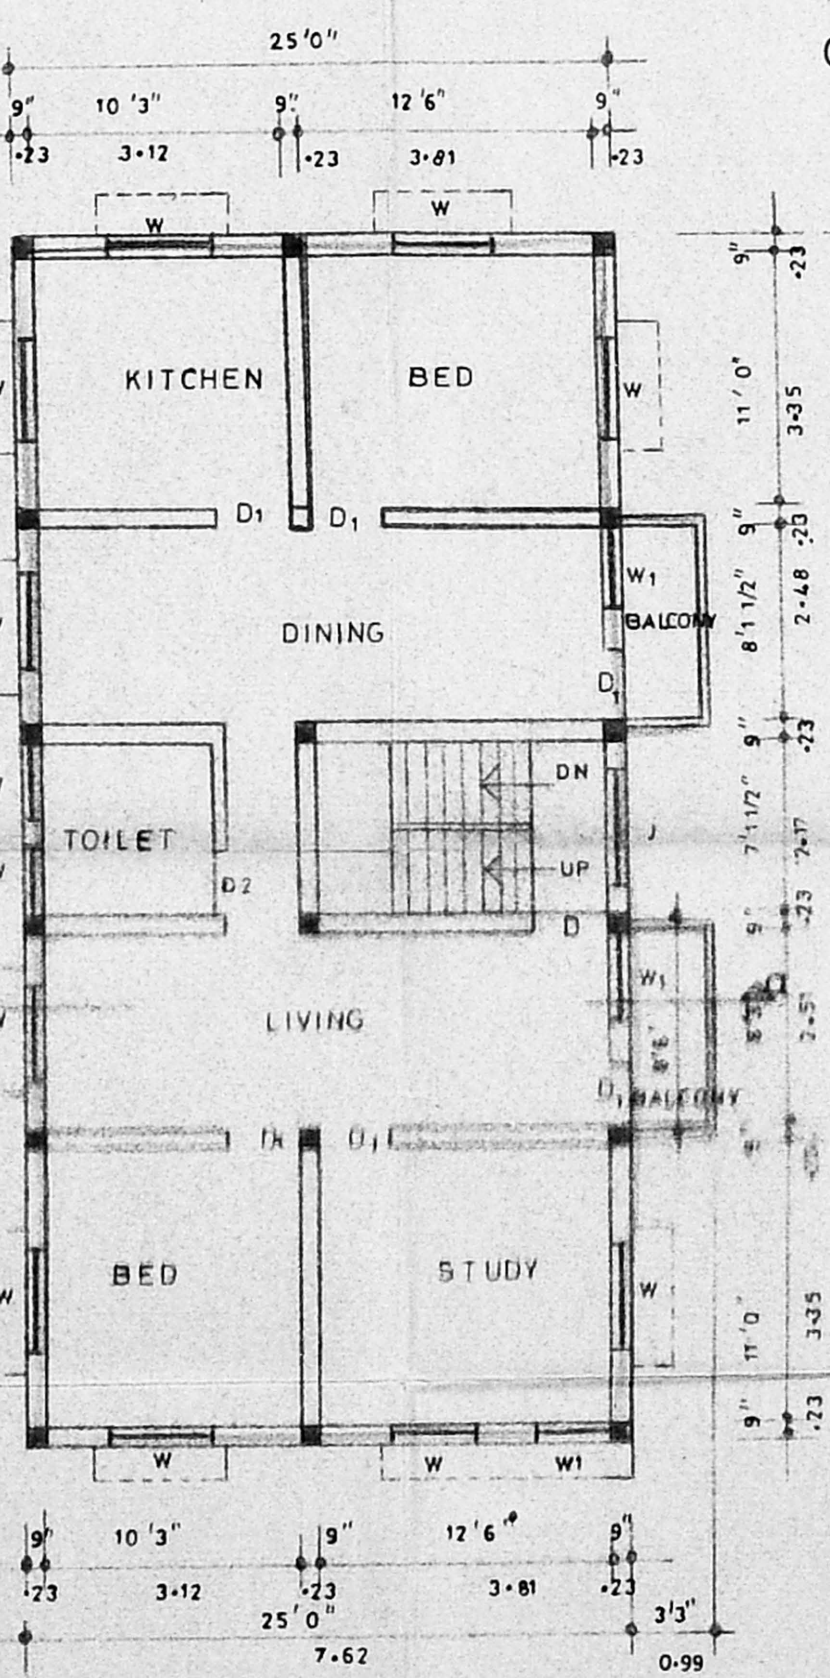

SECOND FLOOR PLAN

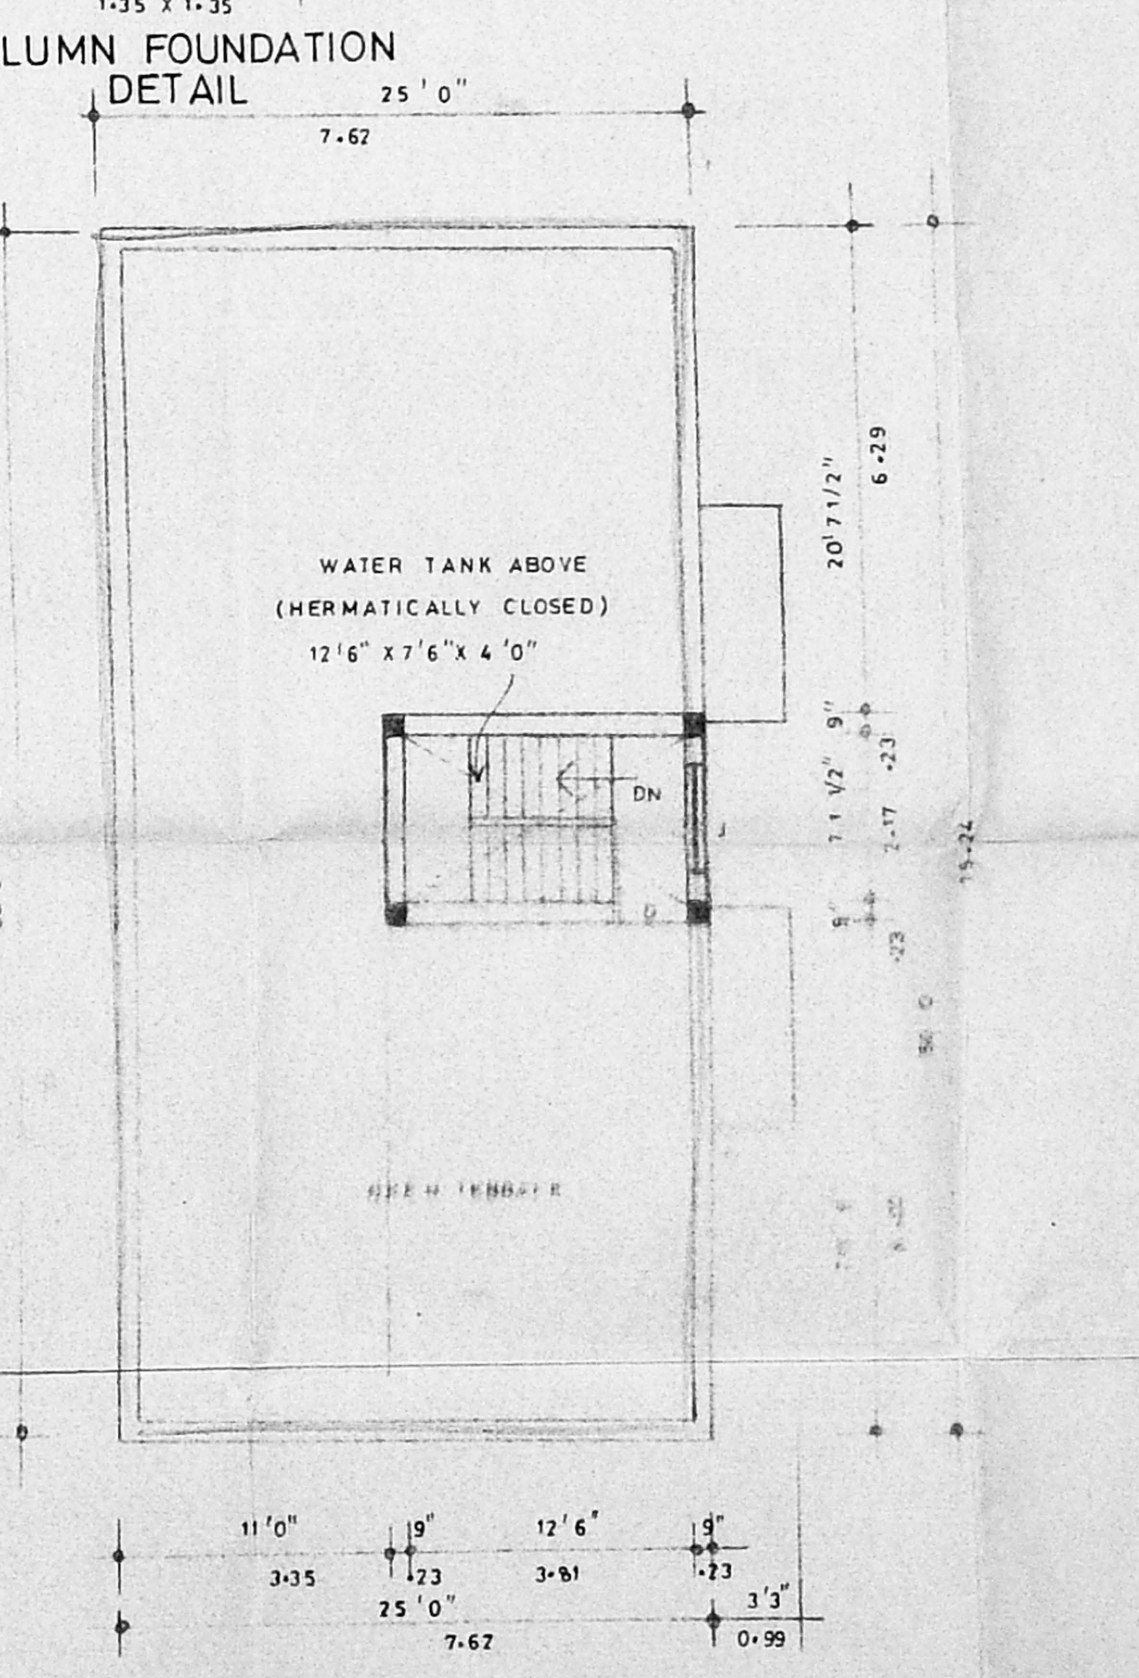

TERRACE FLOOR PLAN