




A/000666/152/2001
 Planning Permit No. **APPROVED**
 SUBJECT TO THE CONDITIONS IN THIS OFFICE LETTER.
 No. 10155/2001, 11-6-2001
 M. Perumal (11616)
 MEMBER SECRETARY
 CHENNAI METROPOLITAN
 DEVELOPMENT AUTHORITY
 CHENNAI-600002

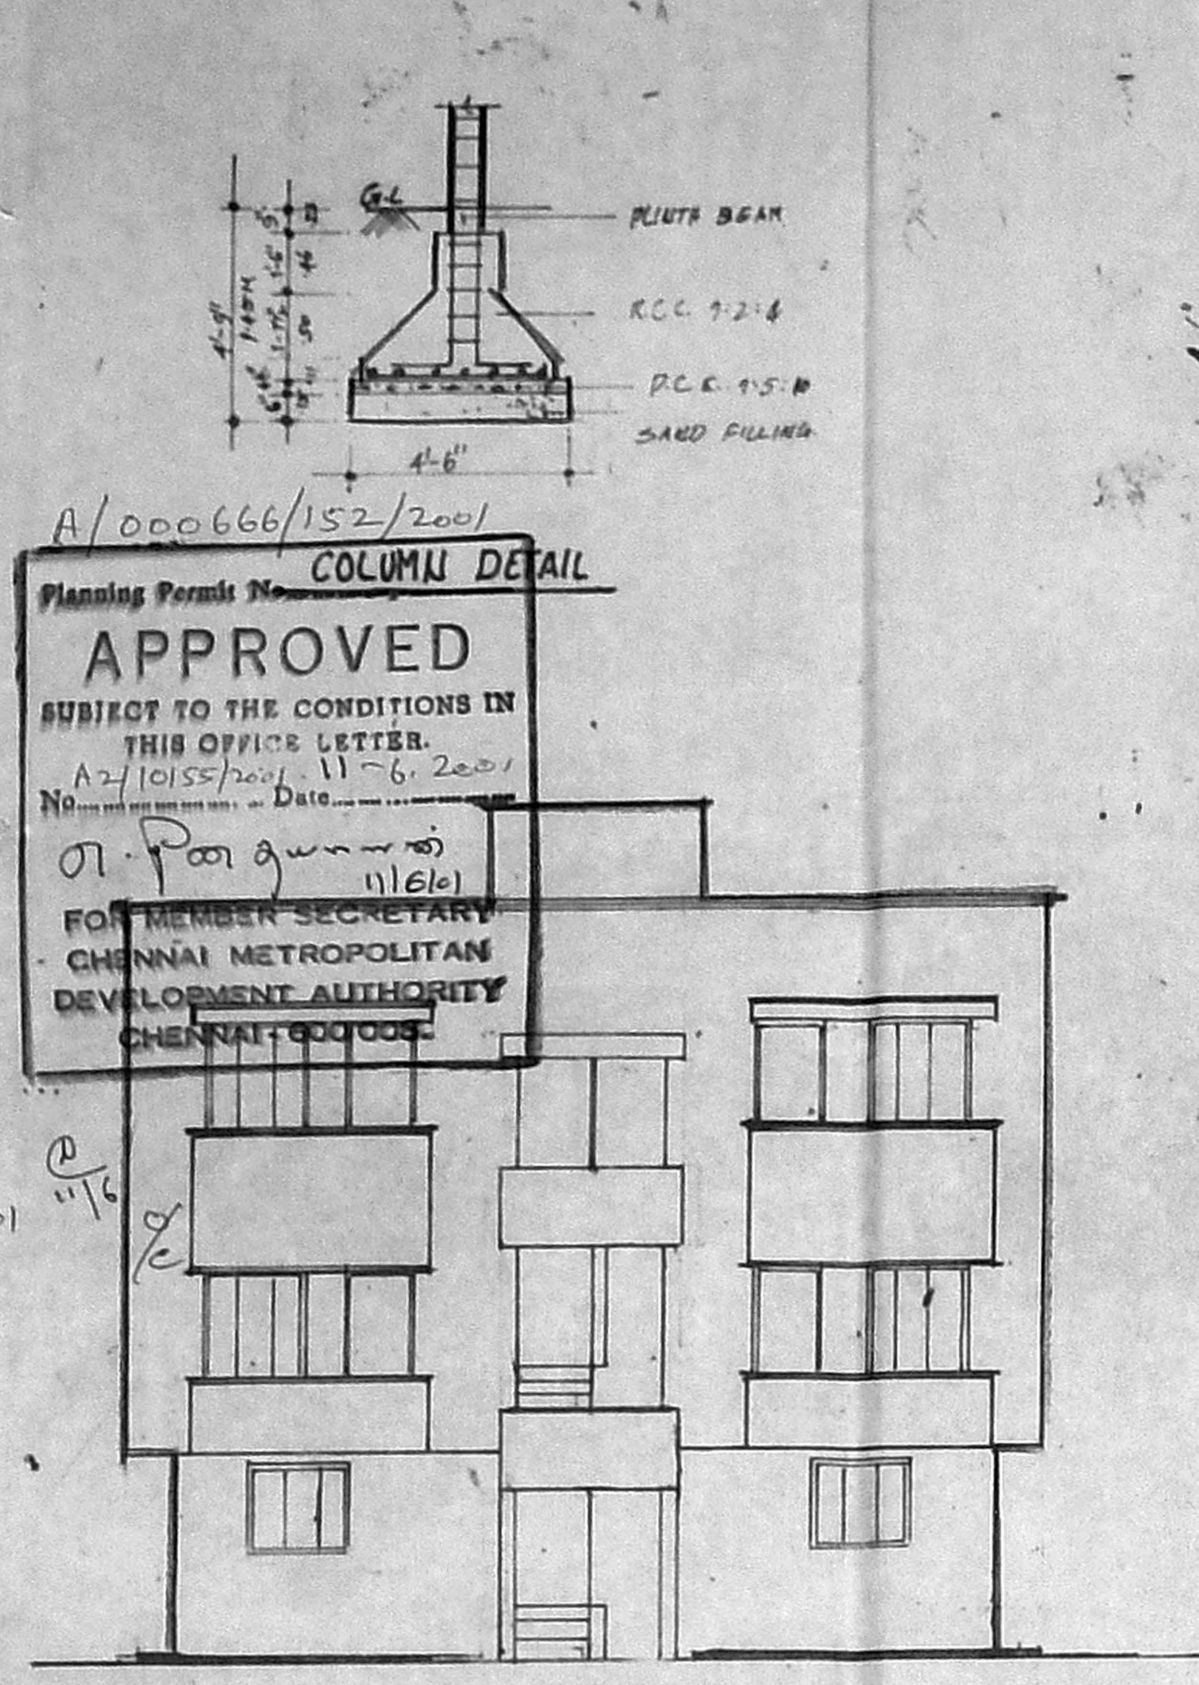

FOUNDATION DETAIL

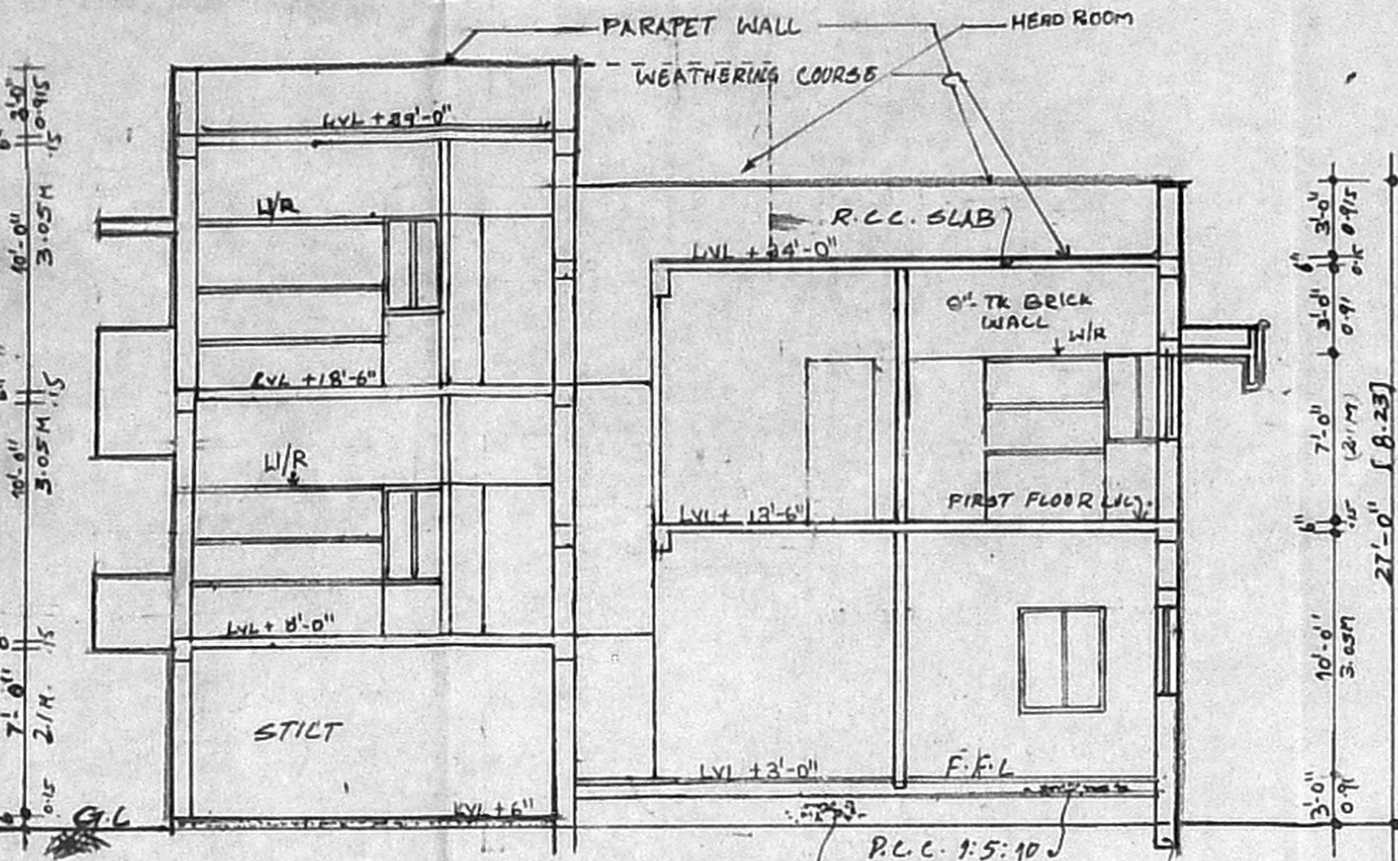


SECTION - A-A

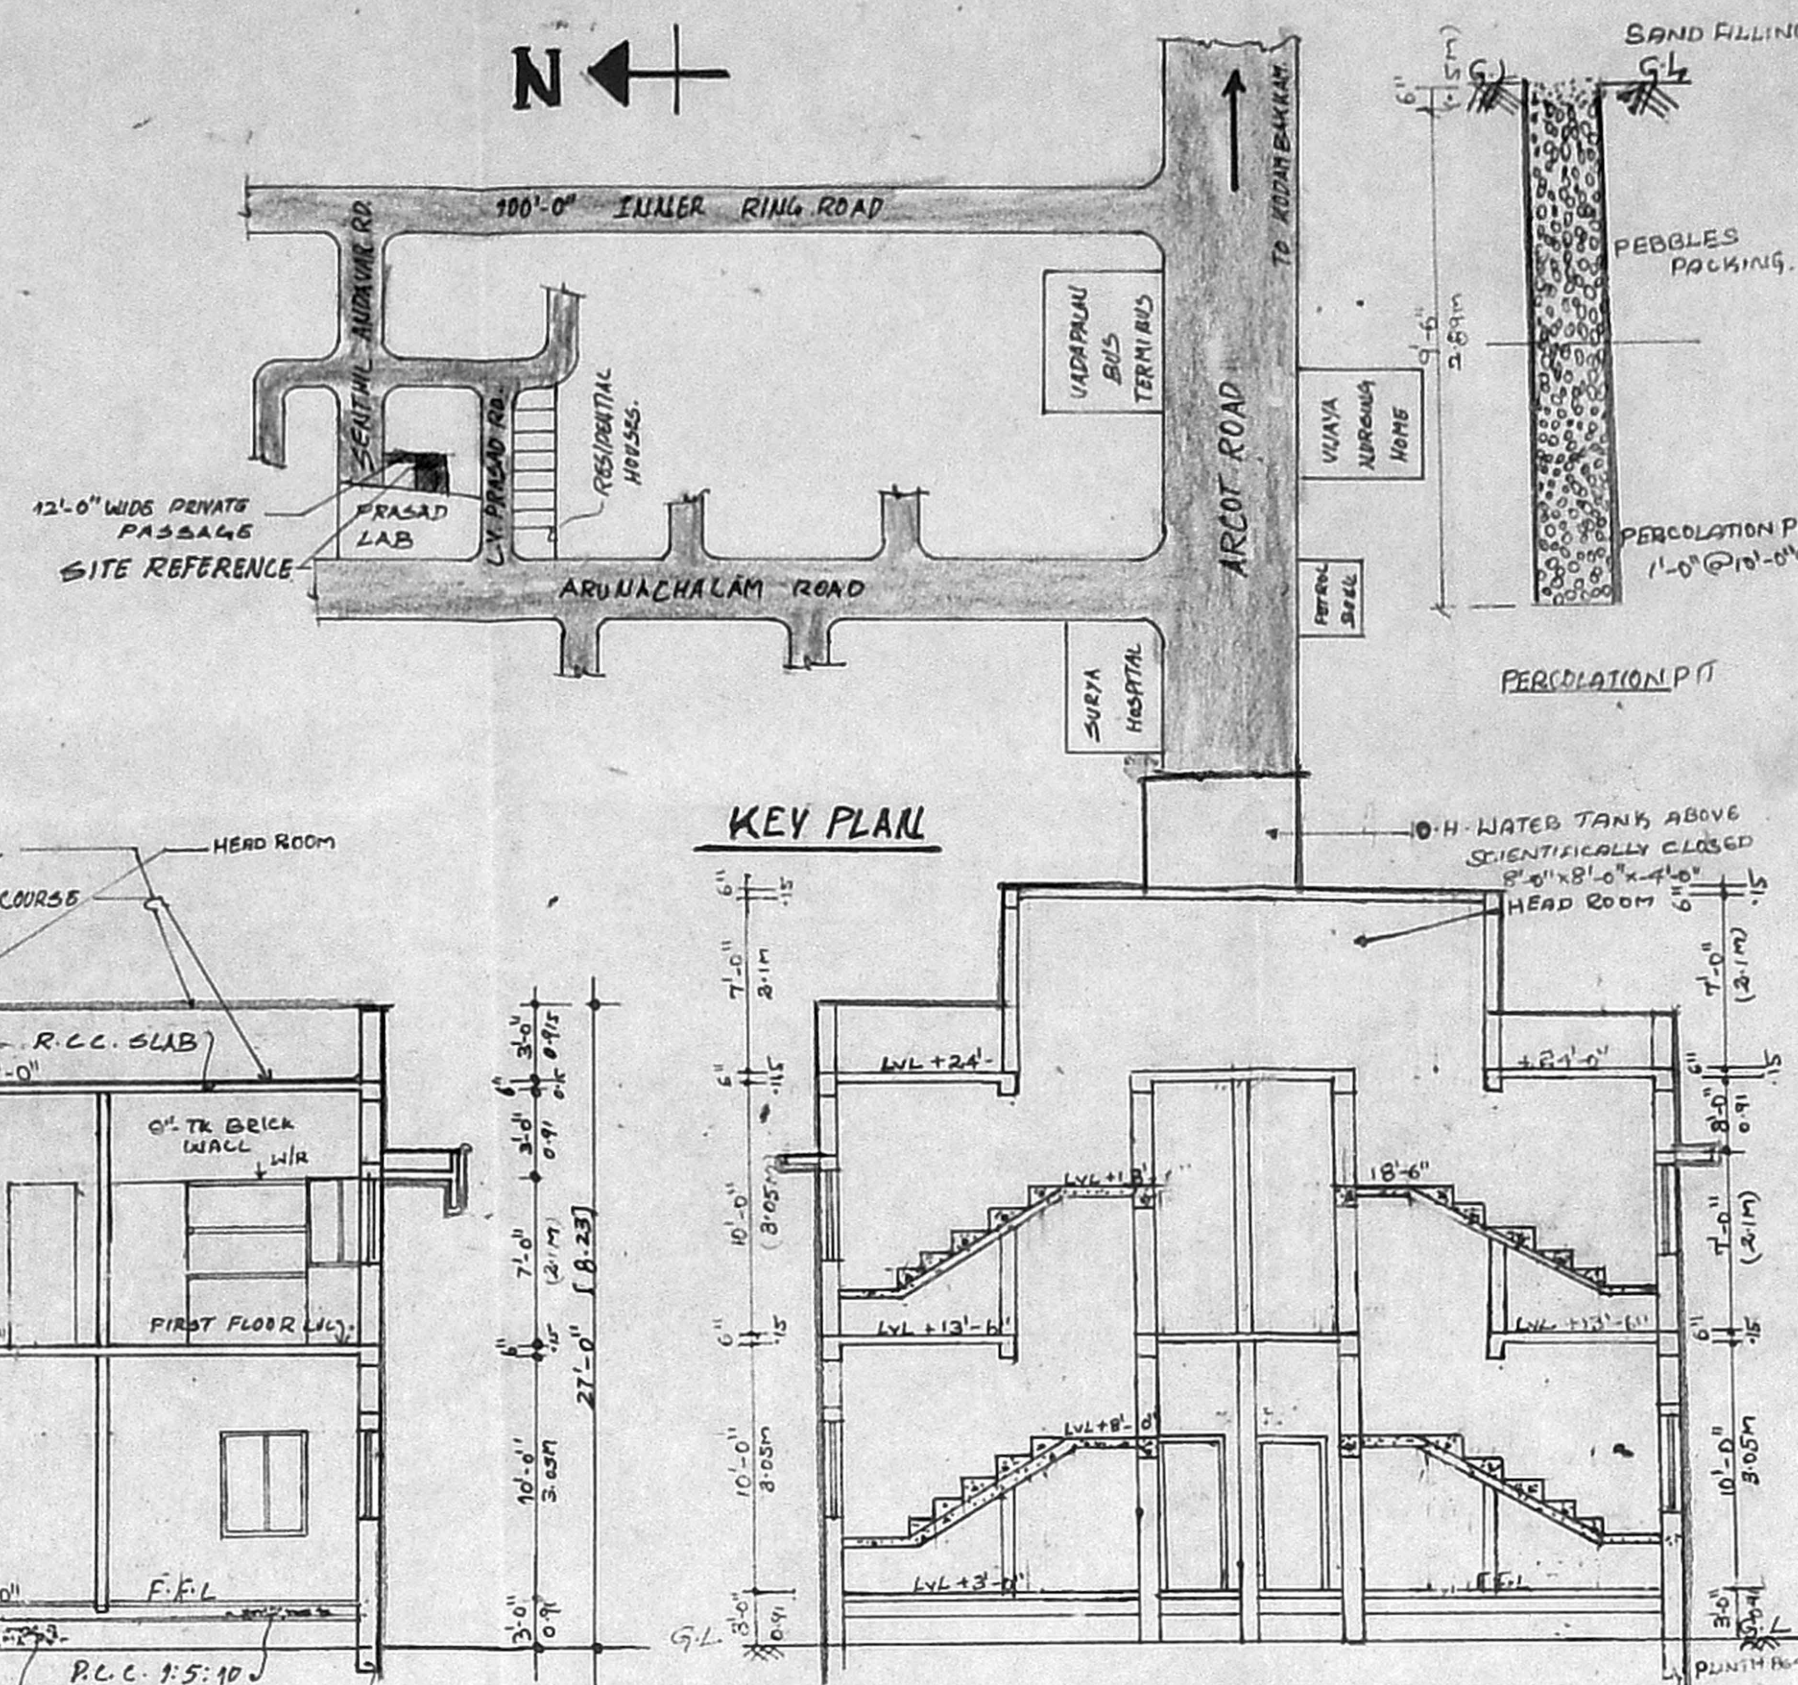

KEY PLAN

SECTION - MM

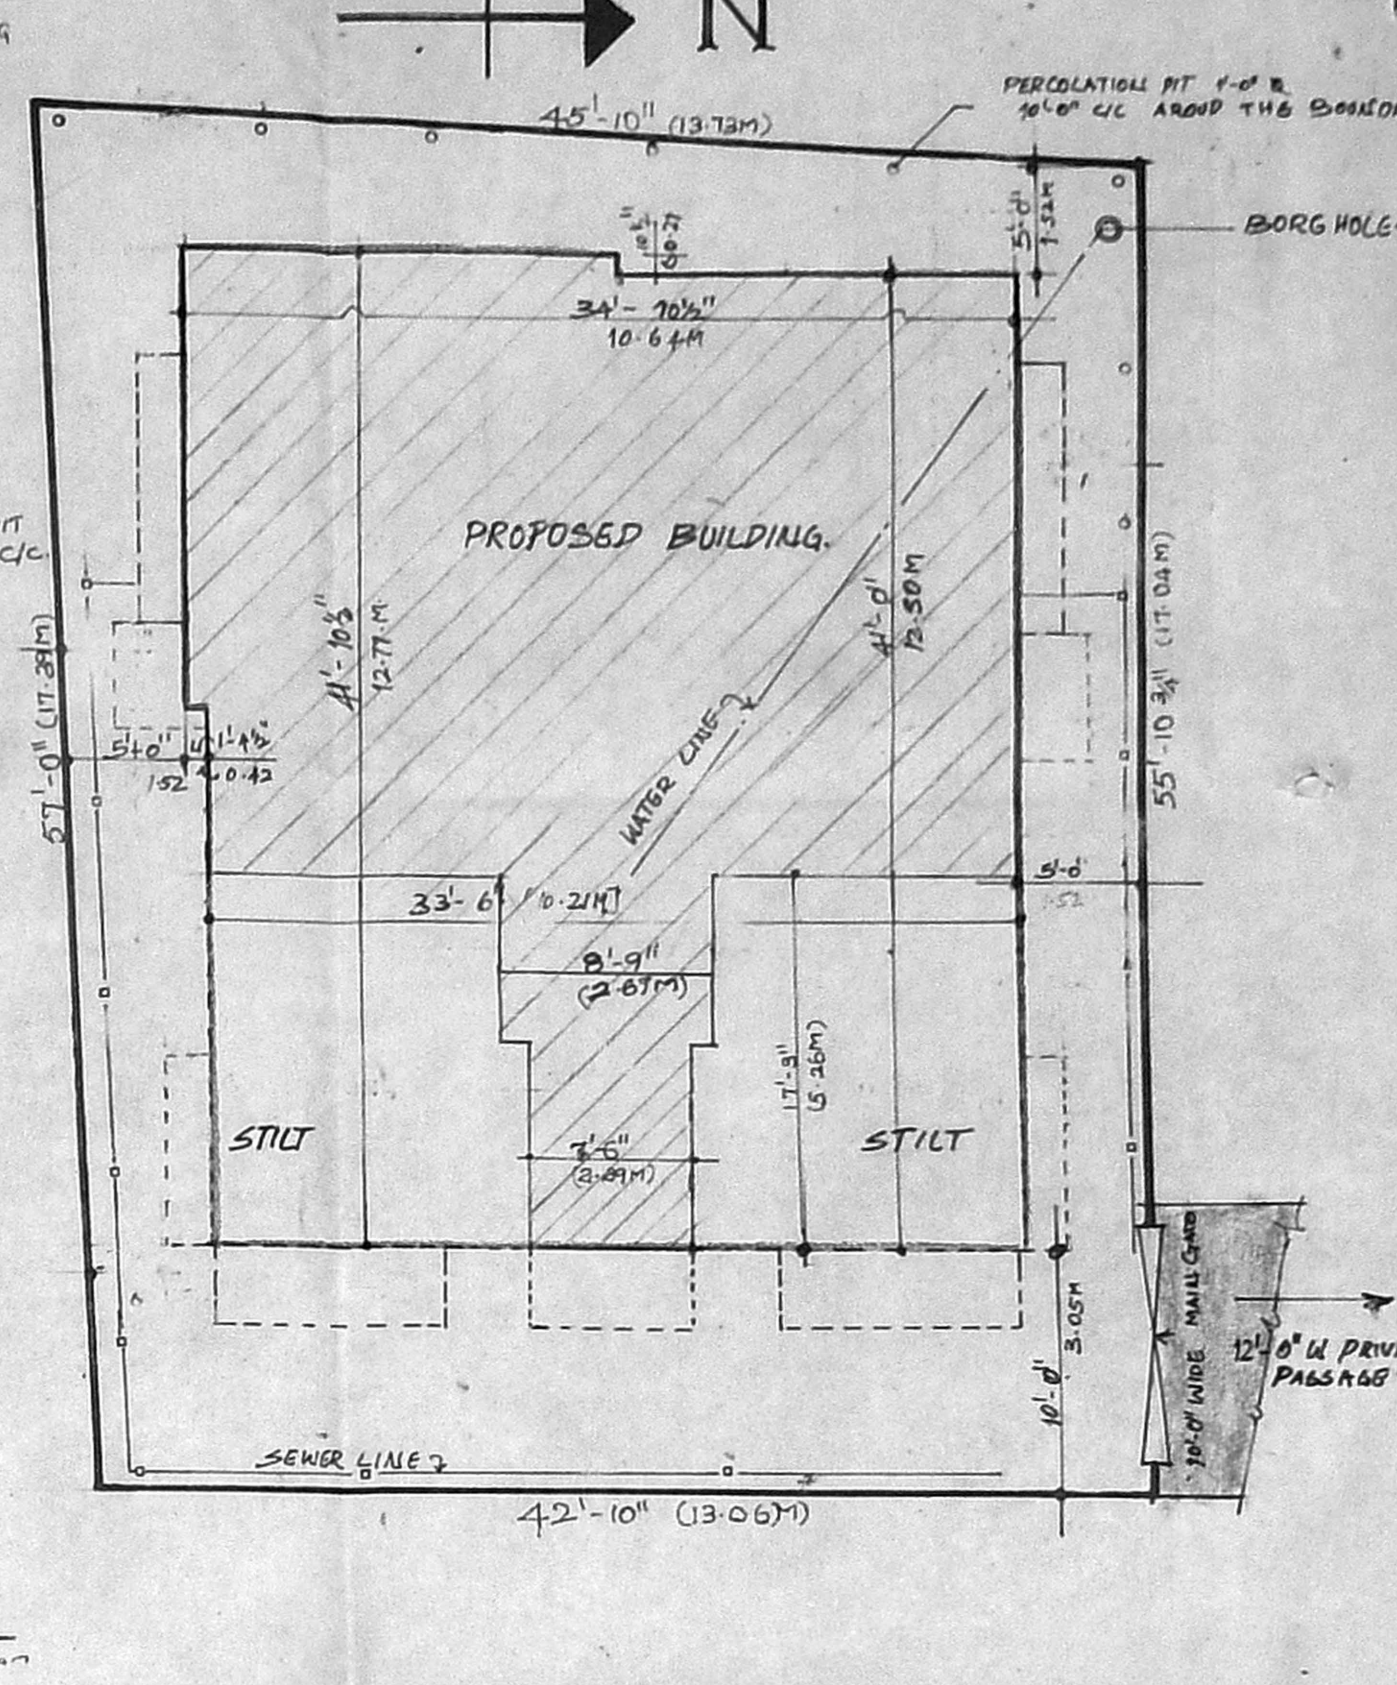

SITE PLAN

SPECIFICATIONS

FOUNDATION: U.T.C.B. P.C.C. 1:5:10 BELOW THE BRICK FOOTING WITH C.M. 1:1.5 DEPTH OF FOUNDATION 4" WIDTH MIN.

SUPER STRUCTURE: BRICK WORK IN C.M. 1:1.5 FOR 4 1/2" TR. P.C.C. 1:2:4 FOR LINTEL, BEAM, ROOF SLAB AND SOLING.

FLOOR: P.C.C. 1:5:10, 4 1/2" TR.

FLOORING: MOSAIC FLOORING REVISD PLAN SCRUTINY

ROOF: R.C.C. 1:2:4, 4 1/2" TR.

FINISHERS: INTERIOR AND EXTERIOR WITH CEMENT PAINT

WEATHERING COURSE: USING BIRCH JELLY LIME CONCRETE OVER TWO LAYERS OF WEATHERING COURSE TILES.

JOINERY DETAILS

MD.	T.W. FR. MULLDOOR	3'-1 1/2" X 7'-0"	1.02X 2.14M
D.	C.M. FR. FLUSH DOOR	3'-0" X 7'-0"	0.92 X 2.14M
D.	C.W. FR. FLUSH DOOR	2'-6" X 7'-0"	0.76 X 2.14M
W1	C.M. GL. WINDOW	4'-6" X 4'-6"	1.37 X 1.37M
W2	C.M. GL. WINDOW	3'-0" X 4'-6"	0.92 X 1.37M
W3	C.M. GL. WINDOW	2'-0" X 4'-6"	0.61 X 1.37M
KW.	KITCHEN WINDOW	3'-6" X 3'-6"	1.06 X 1.06M
V.	VENTILATOR	2'-0" X 2'-0"	0.61 X 0.61M

W.R. WARDROBE

S.R.G.	7'-6" X 2'-0"	15.00 SQFT
3.4.7.B.	8'-0" X 2'-0"	16.00 SQFT

AREA STATEMENT

	IN SQ.FT.	IN SQ.M.
1. PLOT AREA	2481.67	230.86
GROUND FLOOR	995.87	92.64
FIRST FLOOR AND UPPER GROUND AREA	1607.00	149.68
UPPER FIRST FLOOR AREA	589.00	54.79
TOTAL BUILT UP AREA	3193.87	297.11
F.S.I. ALLOWED	1.5	
F.S.I. ACHIEVED	1.29	
PLOT COVERAGE	64.8%	
PARTICULAR	420.75	39.14

COLOUR INDEX

PROPOSED BUILDING	BOUNDARY LINE
ROAD	WATER LINE
	SEWER LINE


PROPOSED RESIDENTIAL BUILDING AT
 PLOT NO: P. IN S. NO. 33/1A/1A4
 SALIGRAMAM DHANALAKSHMI COLONY (EXT. NO: 1)
 V. NO: 110, SALIGRAMAM VILLAGE,
 SAIDAPET TALUK IN DIVISION NO: 129,
 ZONE VIII CHENNAI - 600 093.

STILT CUM GROUND, FIRST, TERRACE FLOOR PLANS,
 SITE AND KEY PLANS FOUNDATION, PERCOLATION PIT,
 DETAILS SECTION AND ELEVATION.


SCALE: 1" = 8'-0" DATE: 24-07-2K

M. S. Appalarthi
 Designer's Signature


S. ATHIYAMAN, B.E.
 Chartered Engineer
 Class - I Licensed Survey No. 743
 Corporation of Chennai
 219/51, Thiruvalluvar Nagar, Thiruvananthapuram,
 CHENNAI - 600 041 & 4423372
 LICENCED SURVEYOR

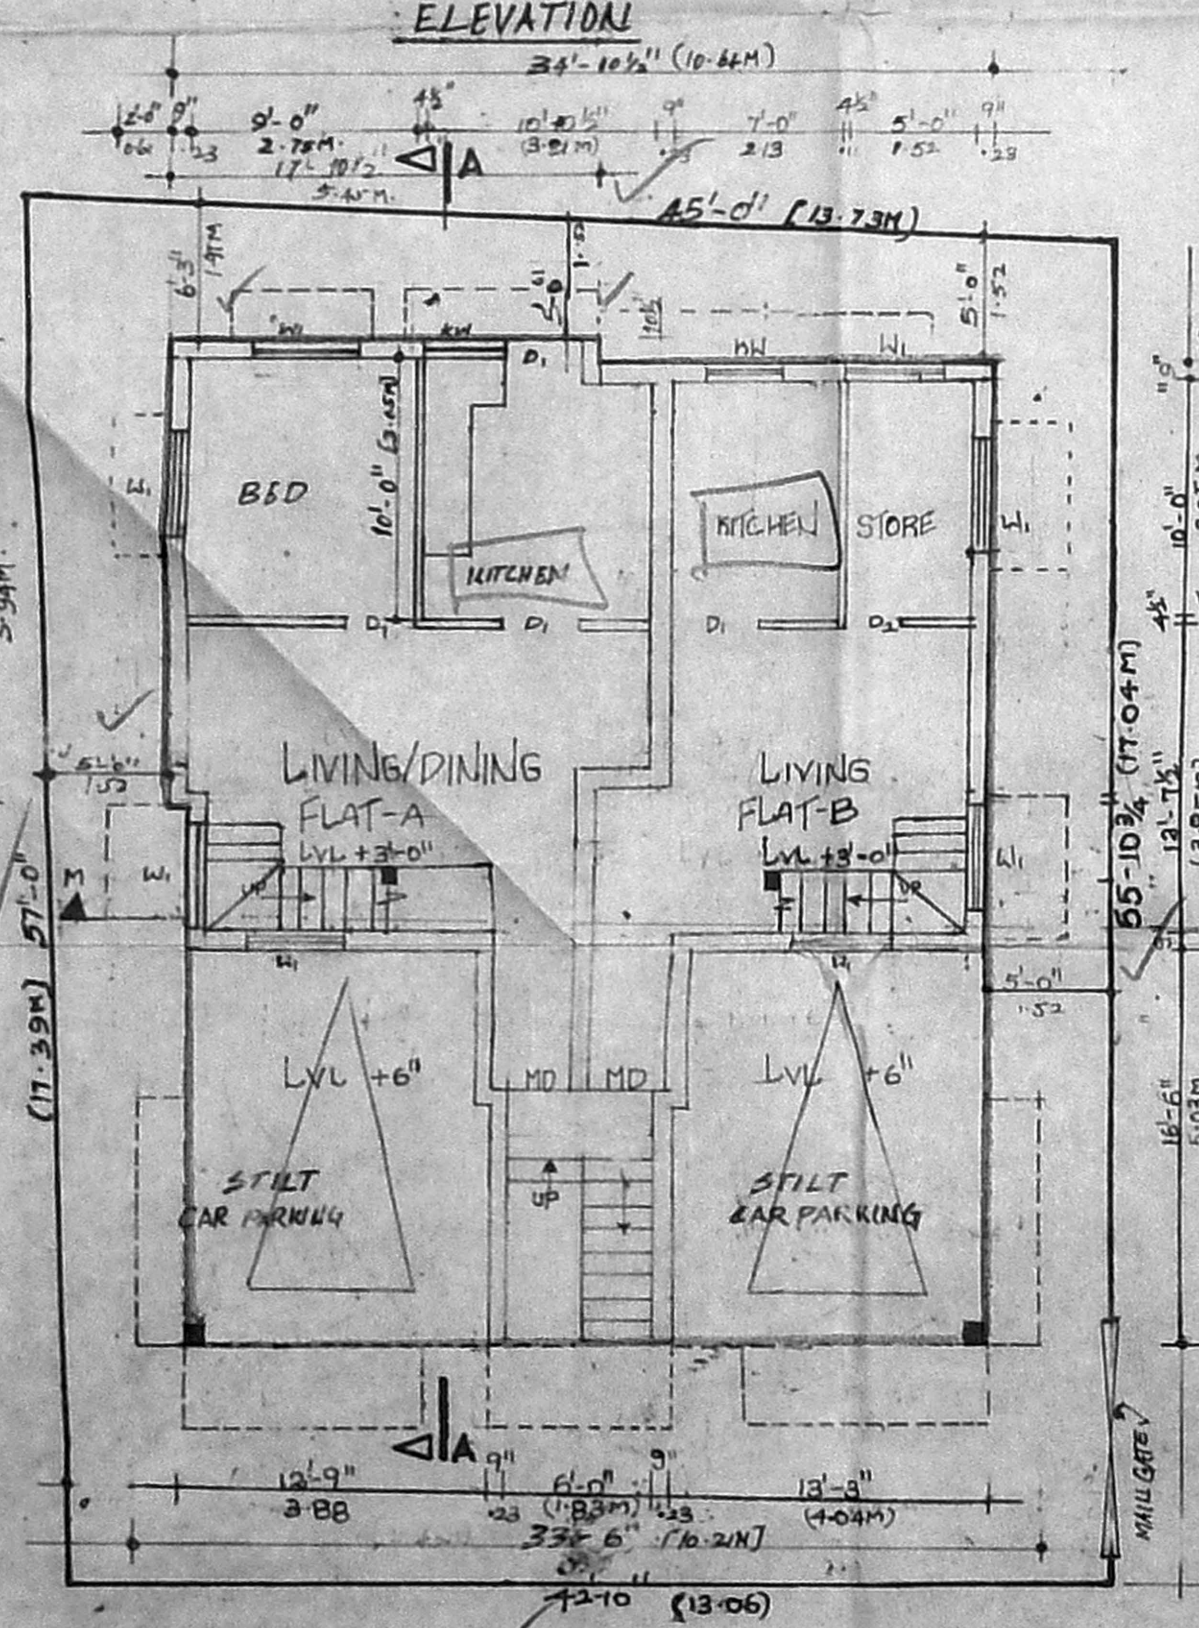


SITE CUM STILT AND GROUND FLOOR PLAN

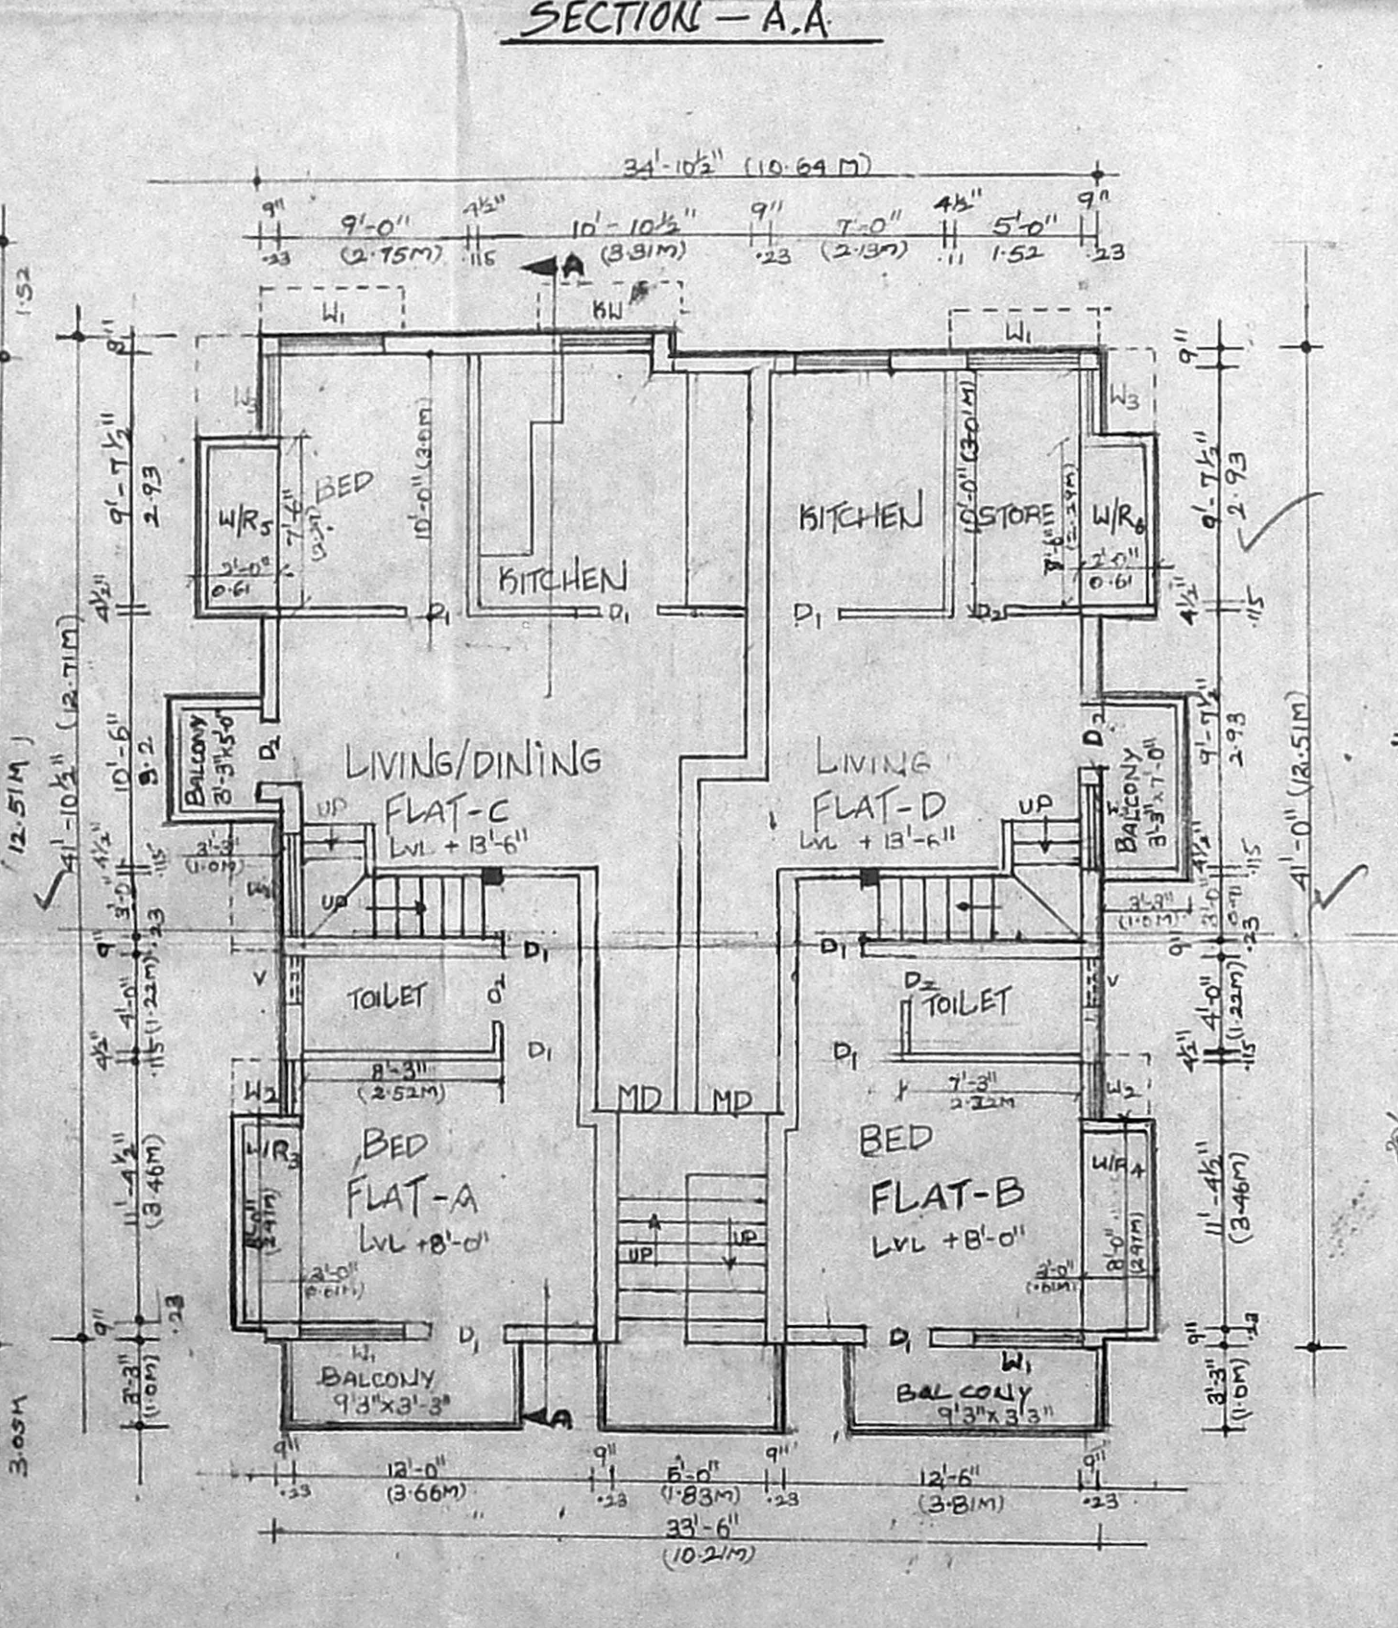

FIRST FLOOR PLAN AND
 UPPER GROUND FLOOR PLAN ABOVE STILT

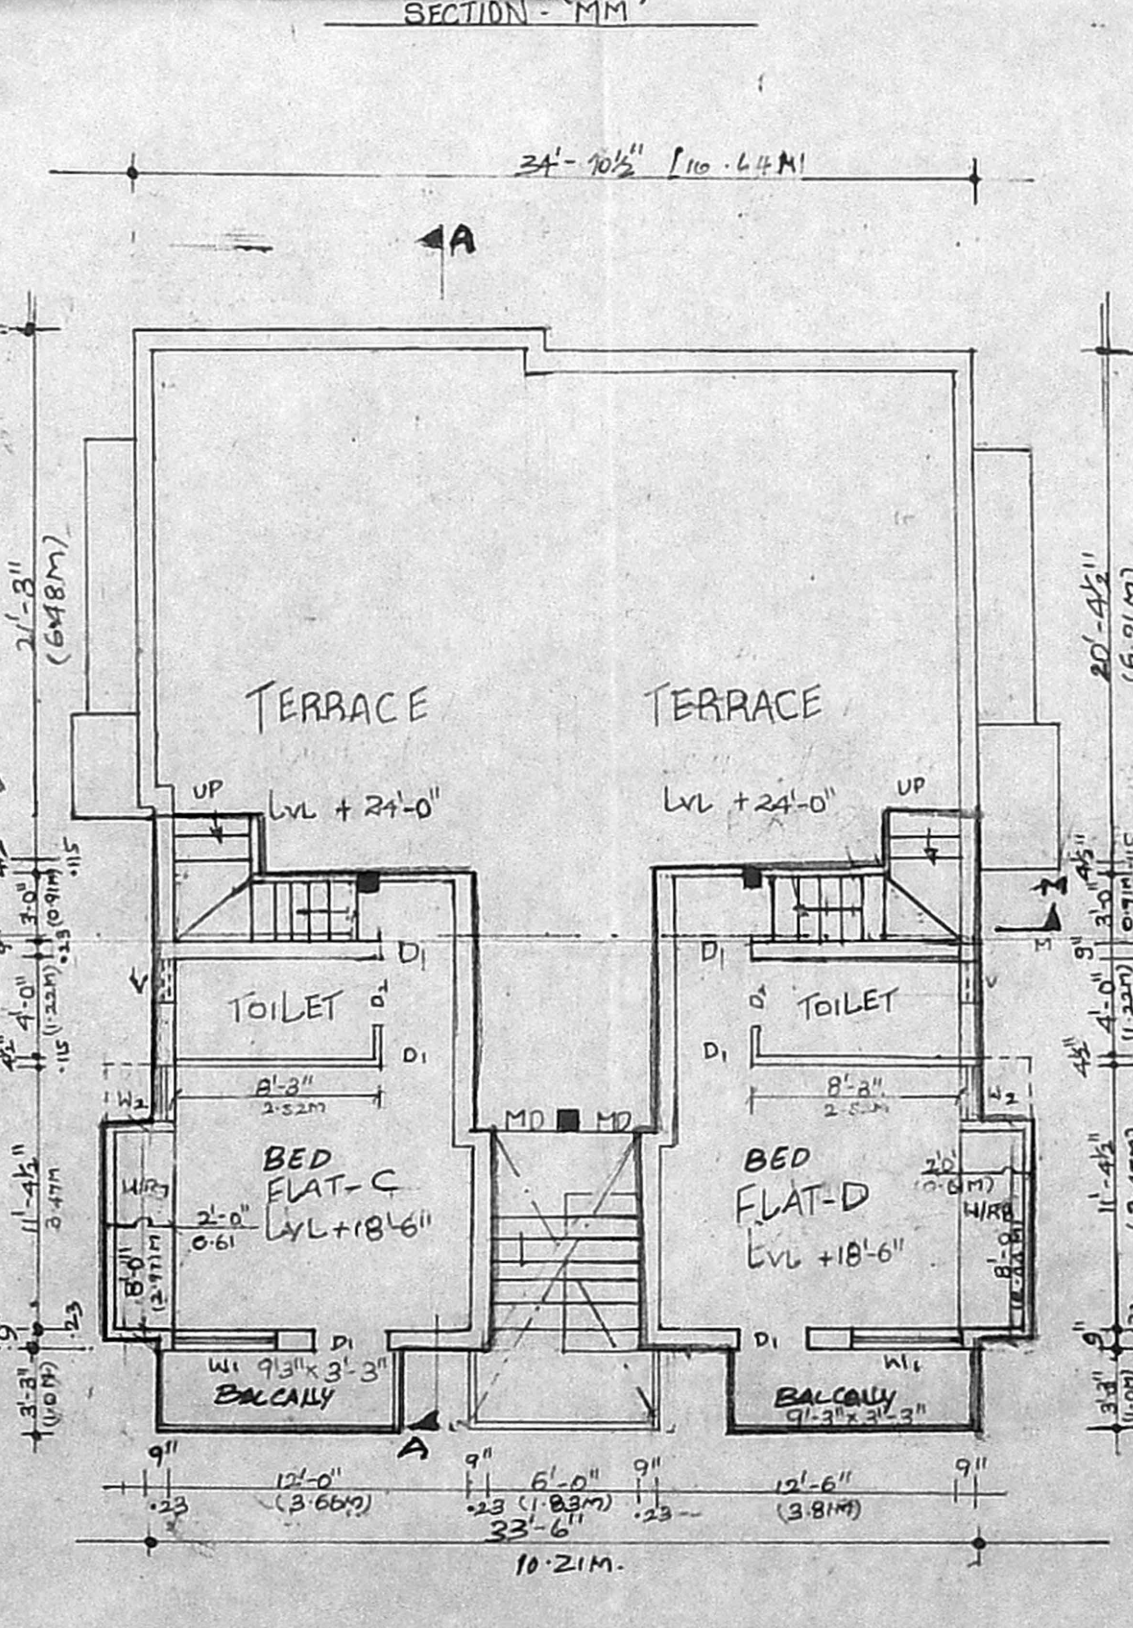

UPPER FIRST FLOOR PLAN
 ABOVE STILT AND TERRACE

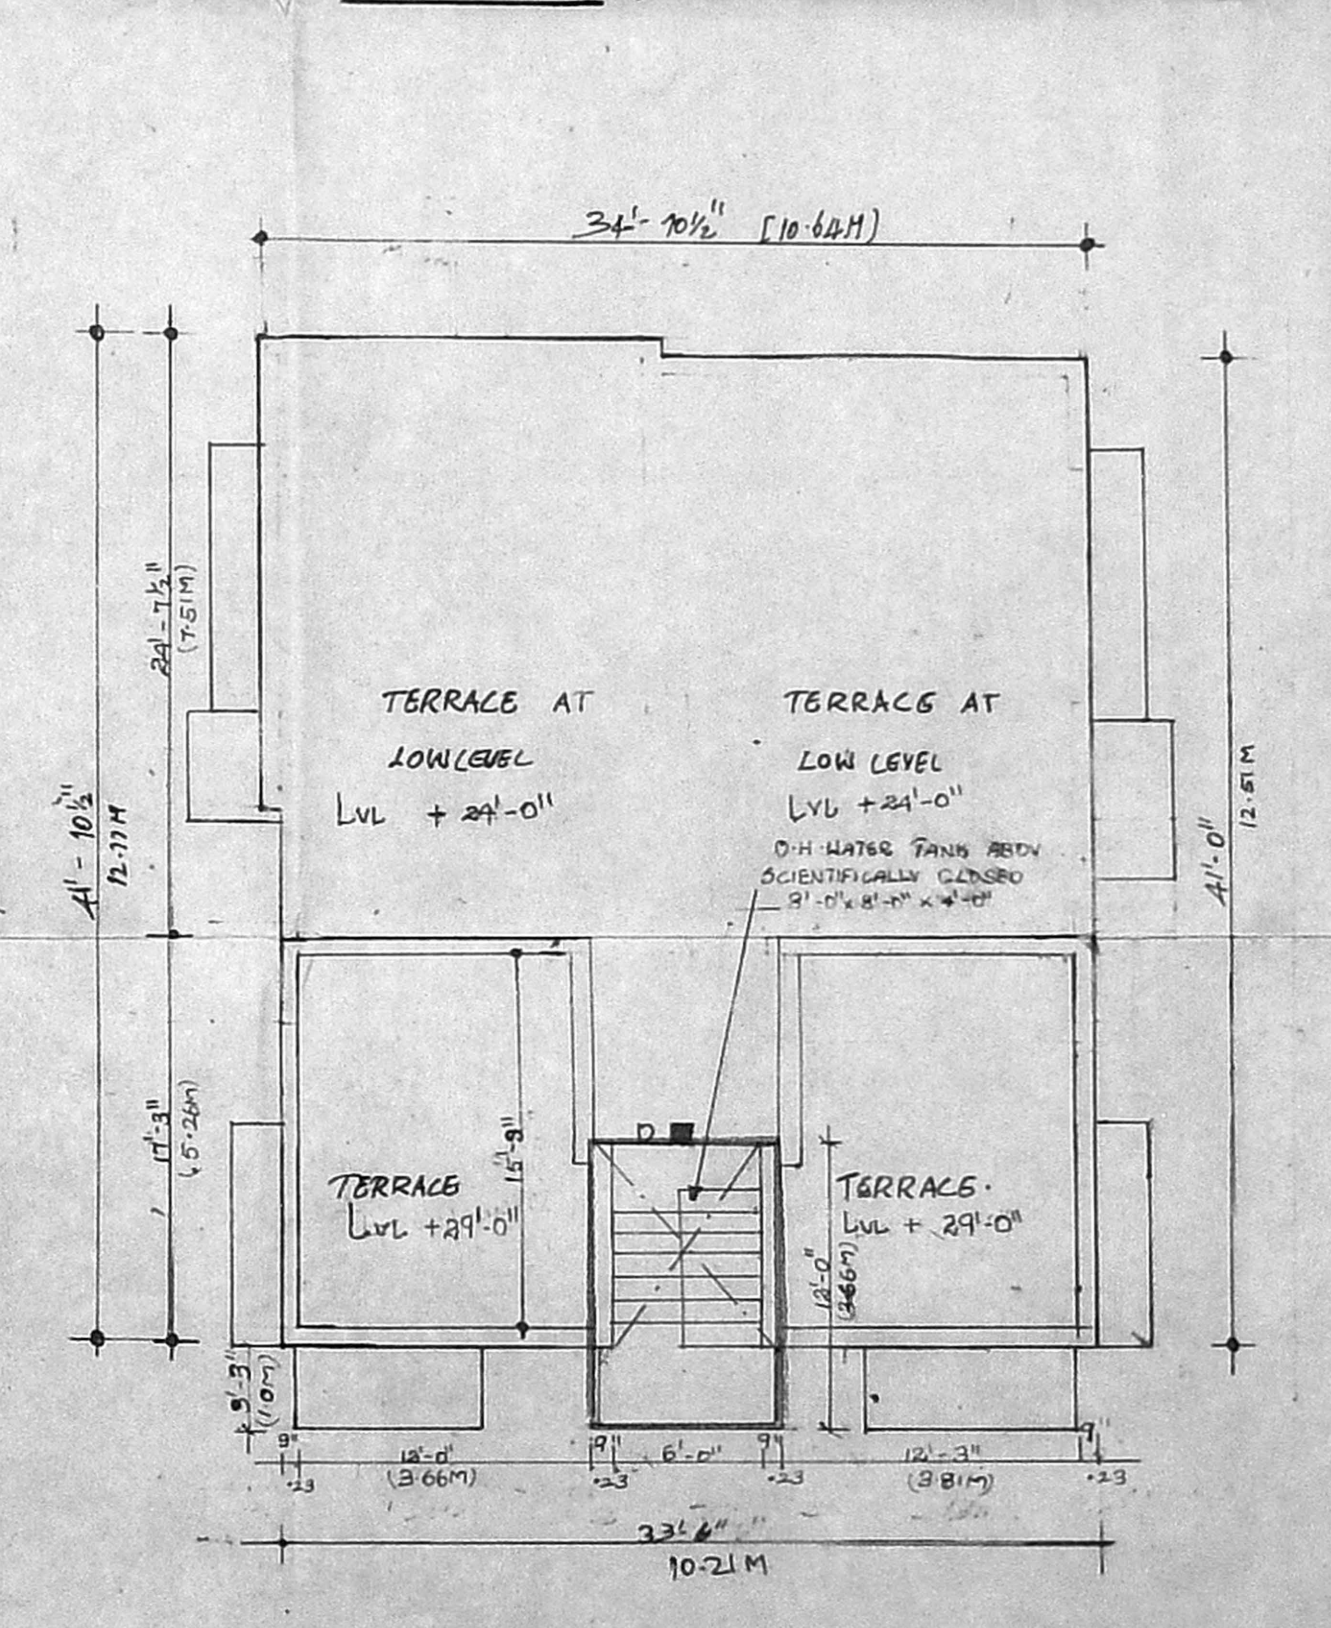

TERRACE PLAN