




A/000724/210/2009  
 Planning Permit No.  
**APPROVED**  
 SUBJECT TO THE CONDITIONS IN  
 THIS OFFICE LETTER  
 A7/15/08/2009 A-9/2009  
 No. Date  
 FOR MEMBER SECRETARY  
 CHENNAI METROPOLITAN  
 DEVELOPMENT AUTHORITY  
 CHENNAI - 600 003.

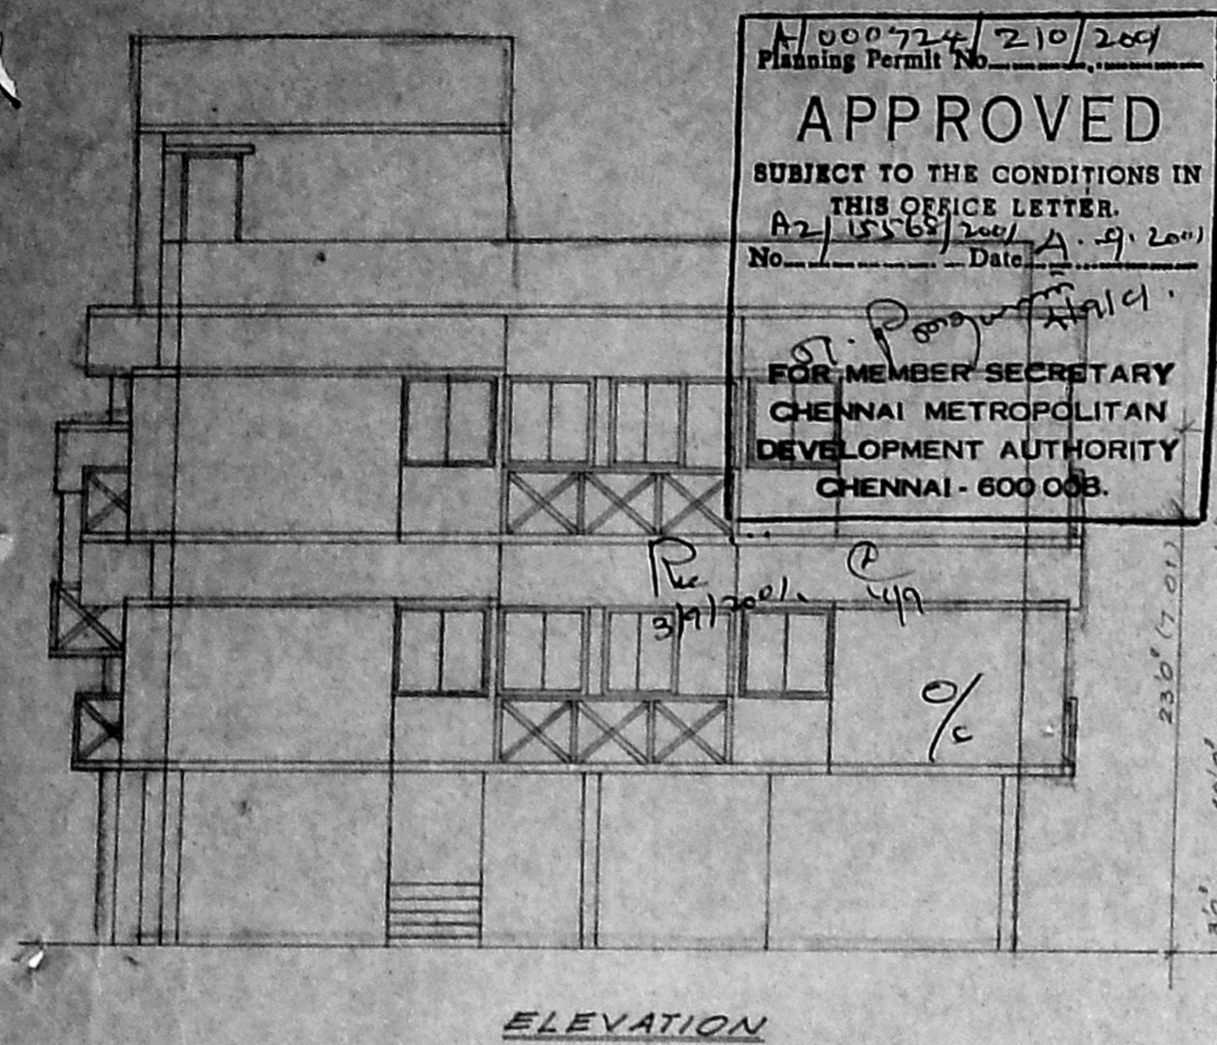


ELEVATION

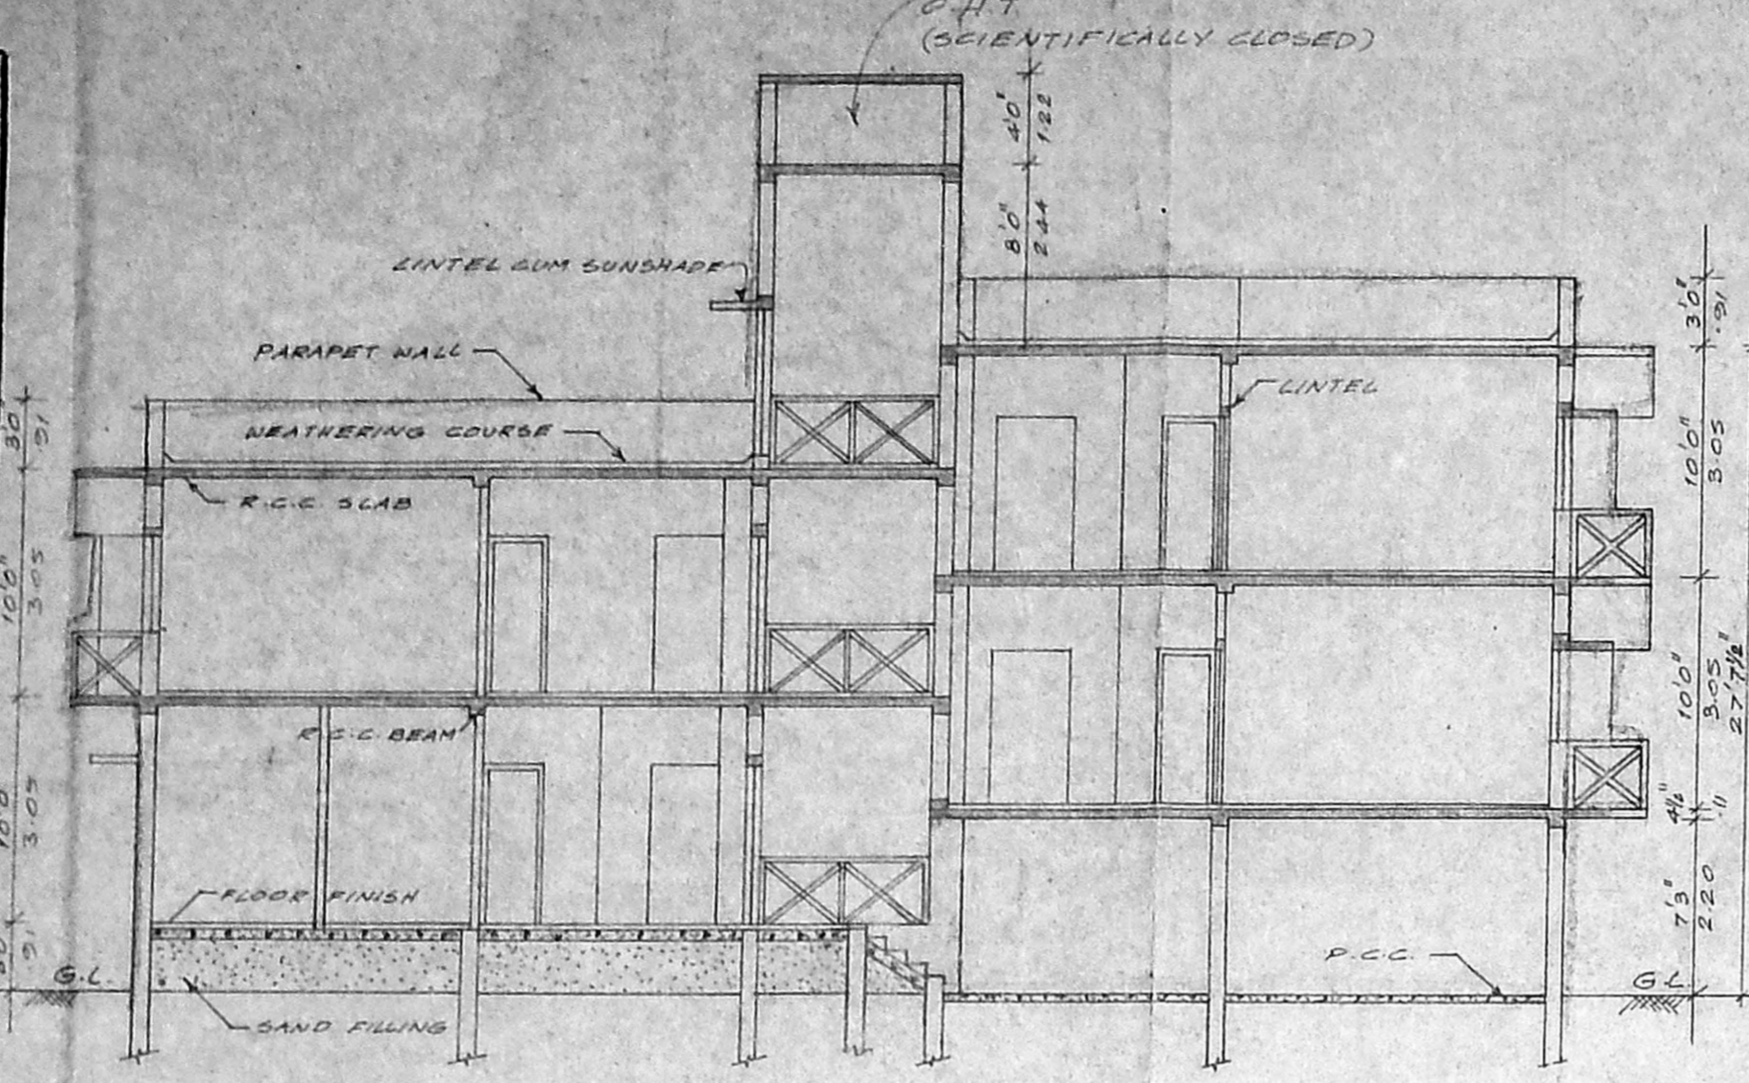

SECTION ON - AB

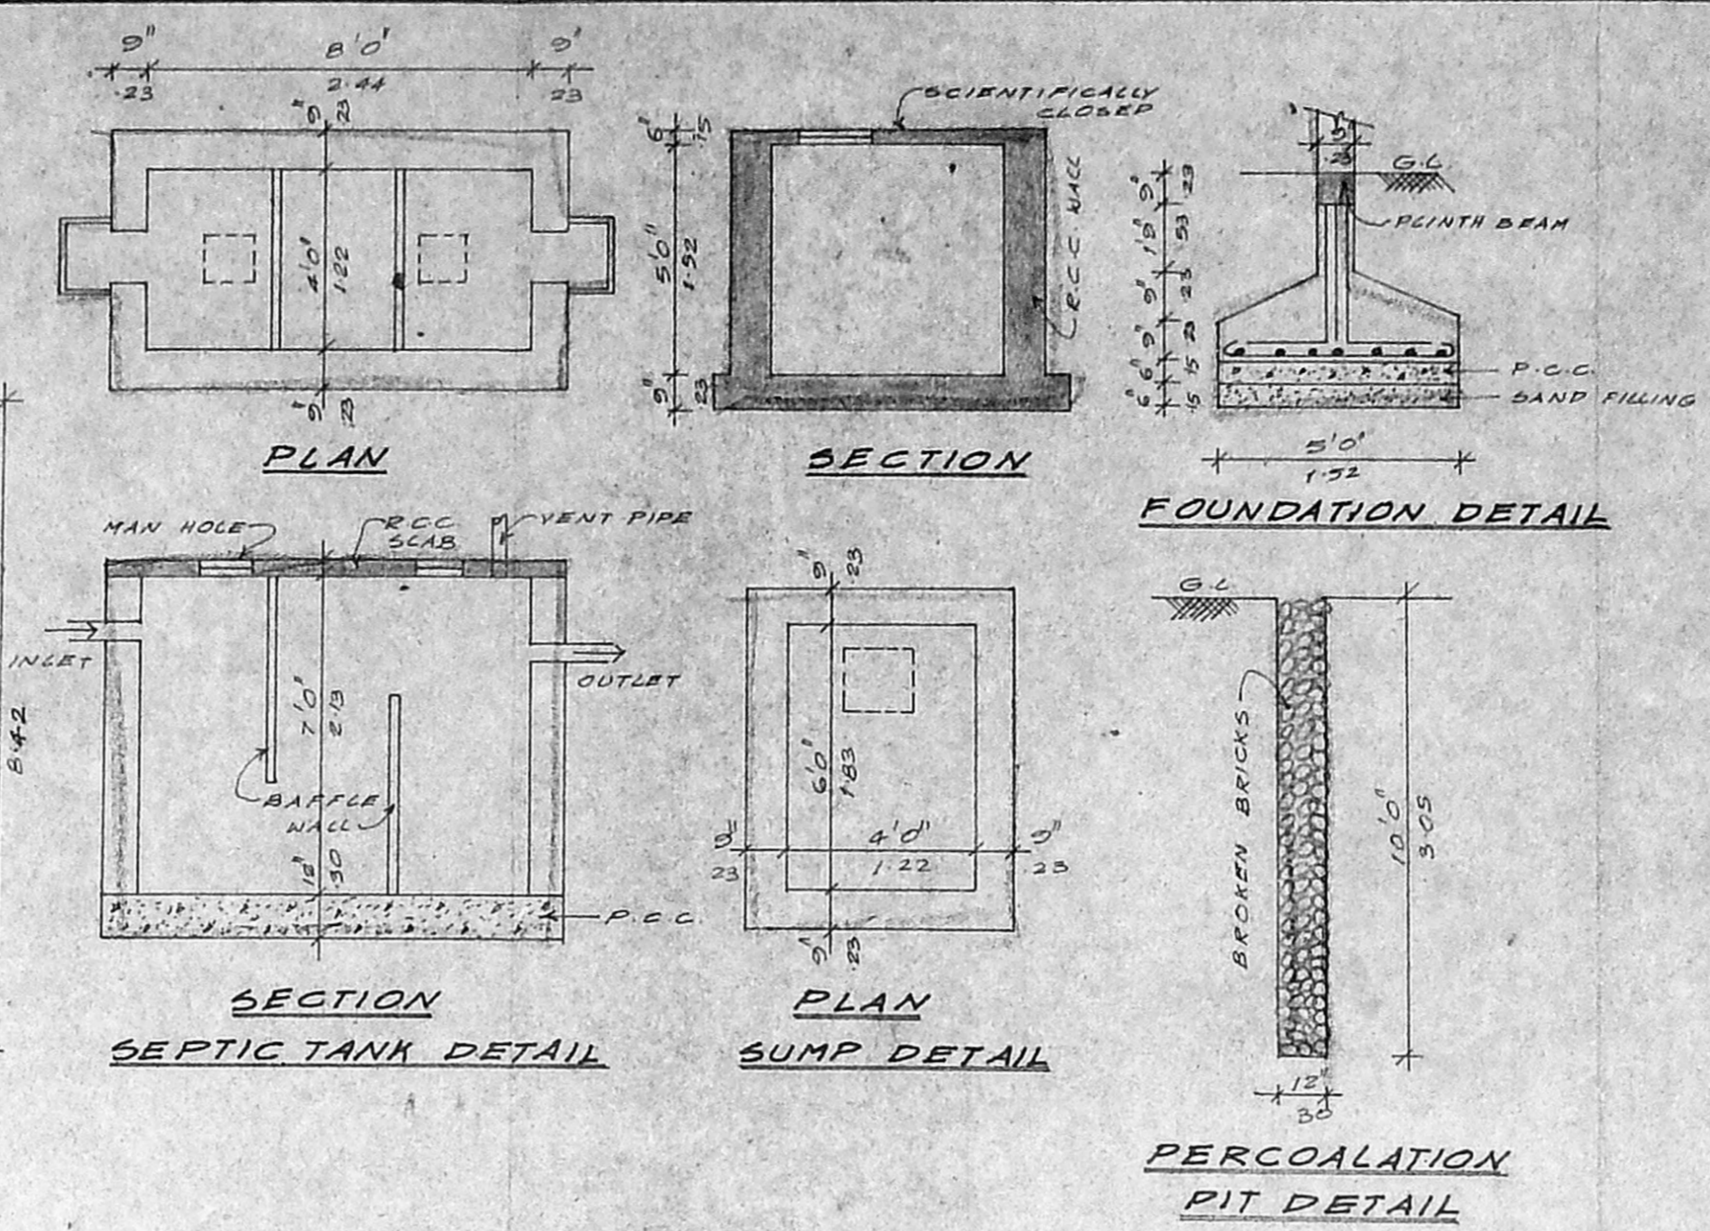

PLAN  
 SECTION  
 FOUNDATION DETAIL  
 SECTION  
 PLAN  
 SEPTIC TANK DETAIL  
 SUMP DETAIL  
 PERCOLATION  
 PIT DETAIL

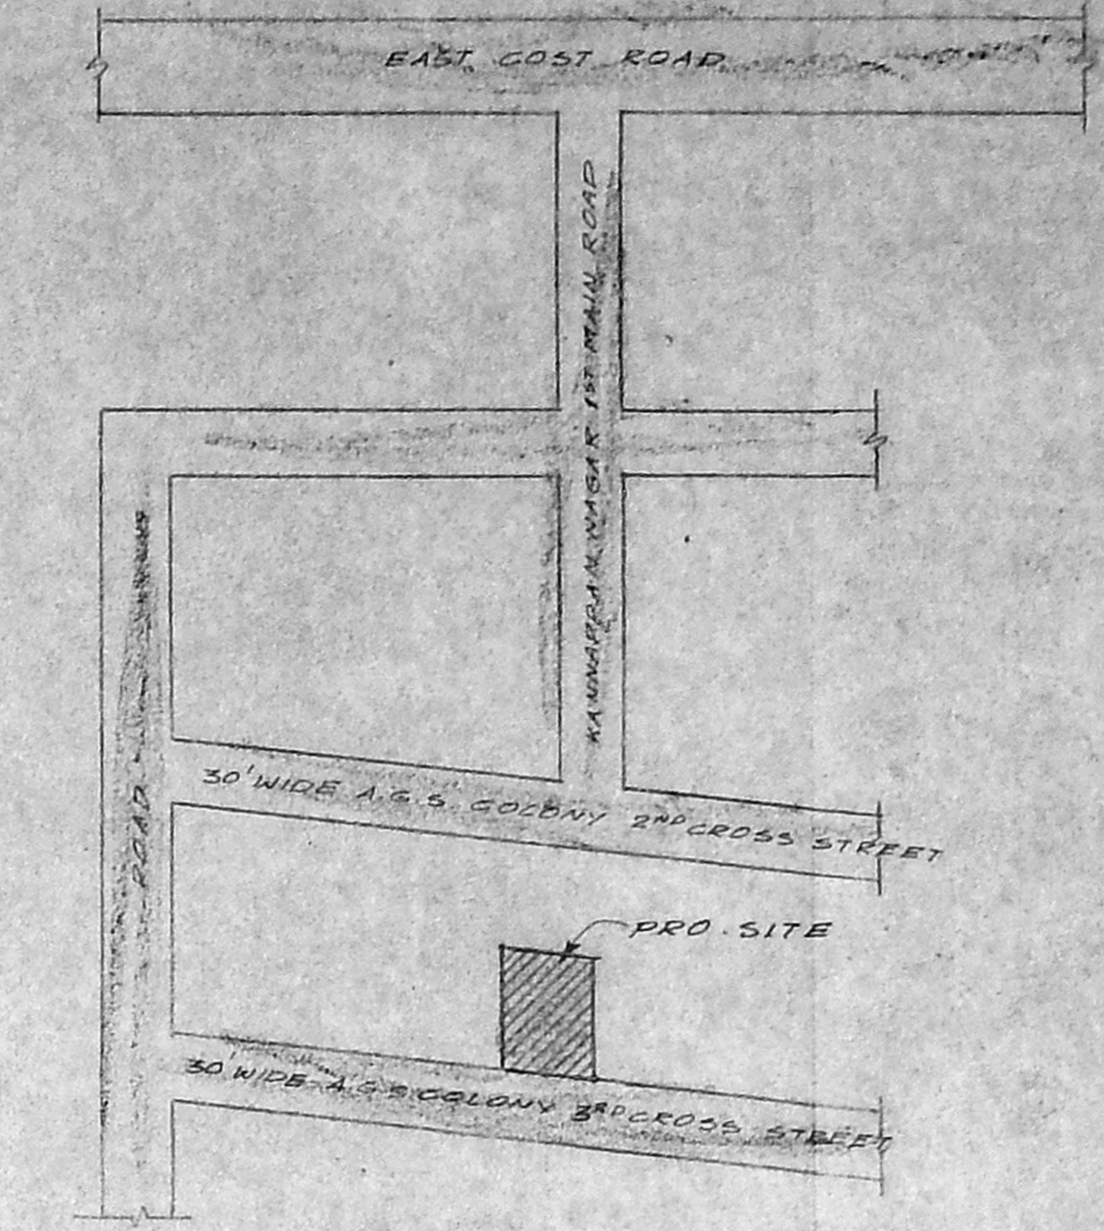

LOCATION PLAN (NOT TO SCALE)

PLAN SHOWING THE PROPOSED  
 RESIDENTIAL BUILDING AT  
 PLOT NO. 34, A.G.S. COLONY,  
 3<sup>RD</sup> CROSS STREET, IN CPDM  
 DTB NO. 81/67,  
 IN S. NO. 254/2 PART PATTI 254/41  
 OF 131 KOTTIVARKAM VILLAGE AT  
 ST THOMAS MOUNT  
 PANCHAYAT UNION AT CHITTALAPAKKAM.

REVISED SCRUTINY PLAN

27/7/2009

21-02-01(1) 18-07-01(5)

AREA STATEMENT


	SQ.FT	SQ.M.
PLOT AREA	5877.78	540.24
MAX P.S.I.	5816.67	540.37
GROUND FLOOR	1157.55	110.35
GROUND FLOOR OVER STILT	1337.76	123.81
FIRST FLOOR	2317.43	233.87
TOTAL	5032.74	468.03
STILT FLOOR (CAR PARKING)	1033.84	96.40
F.S.I PROVIDED	1.30	
PLOT COVERAGE	64.3%	

SCHEDULE OF JOINERIES


CD	ENTRANCE DOOR	3'6" x 7'0"
D	DOOR	3'0" x 7'0"
DI	DOOR	2'6" x 7'0"
W	WINDOW	6'0" x 4'0"
WI	WINDOW	4'0" x 4'0"
DIW	DOOR CUM WINDOW	5'6" x 7'0"
DIWI	DOOR CUM WINDOW	11'3" x 7'0"
W2	WINDOW	11'3" x 4'0"
V	VENTILATOR	2'6" x 2'6"
O	OPENING	3'0" x 7'0"
J	JALLY	7'3" x 6'5"

COLOUR INDEX


PROPOSED	[Symbol]	 SCALE: 1" = 8'0" (OR) 1:100
ROAD	[Symbol]	
BOUNDARY	[Symbol]	

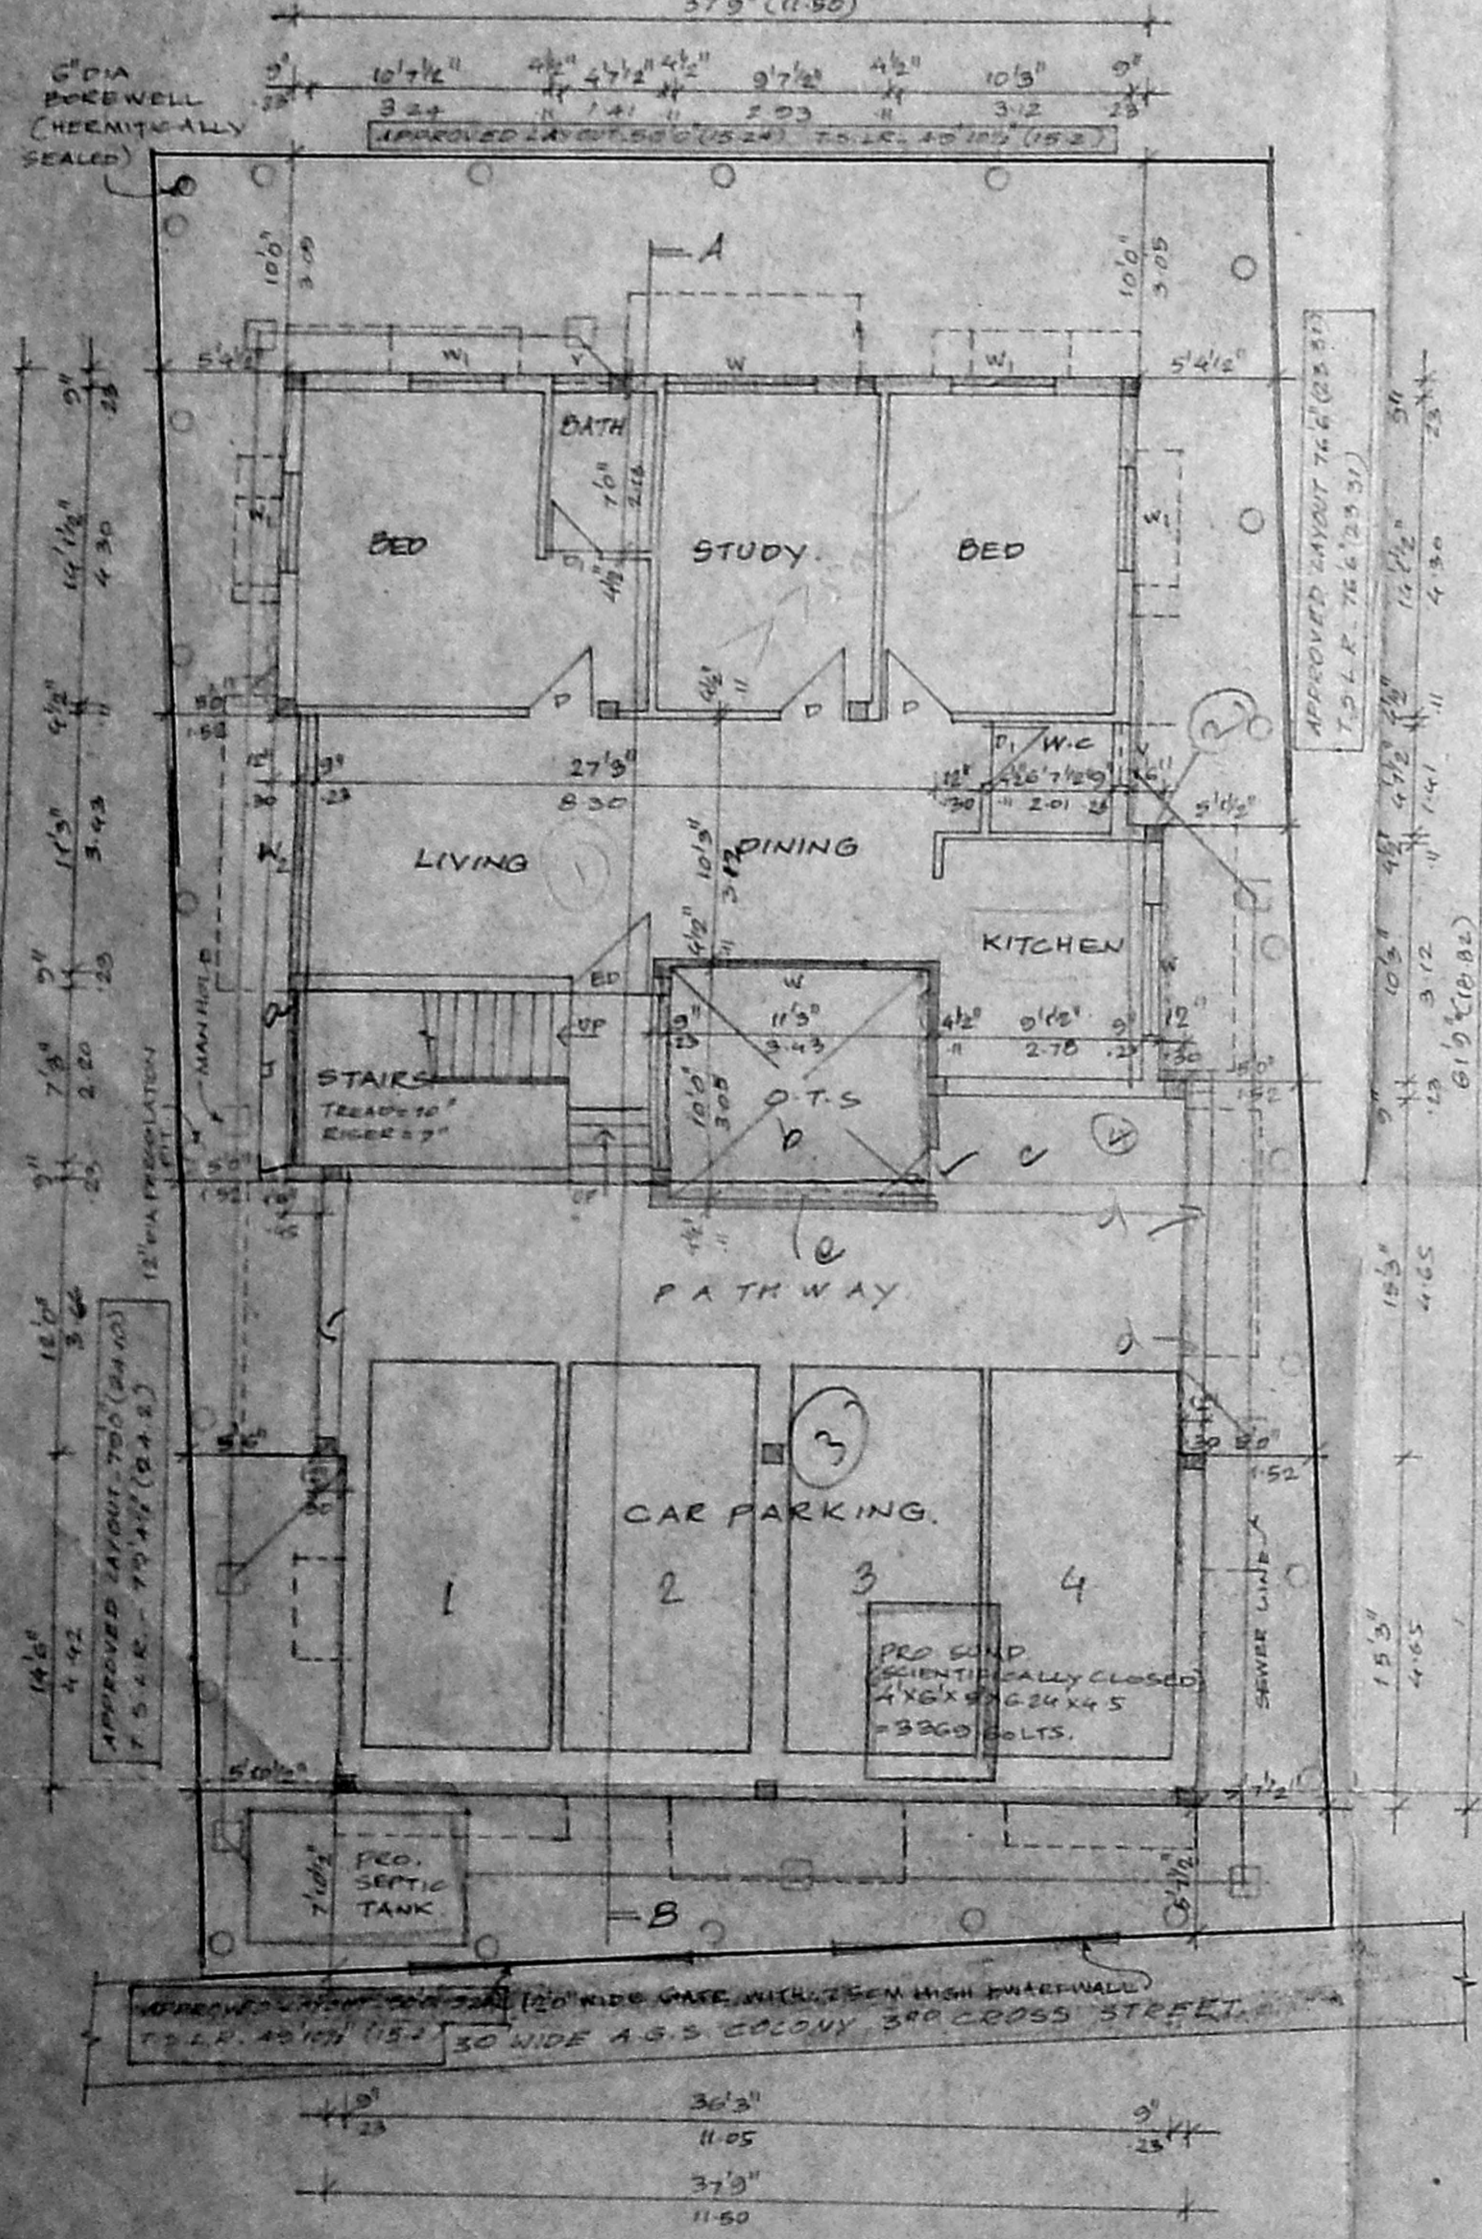


SITE CUM GROUND & STILT FLOOR PLAN

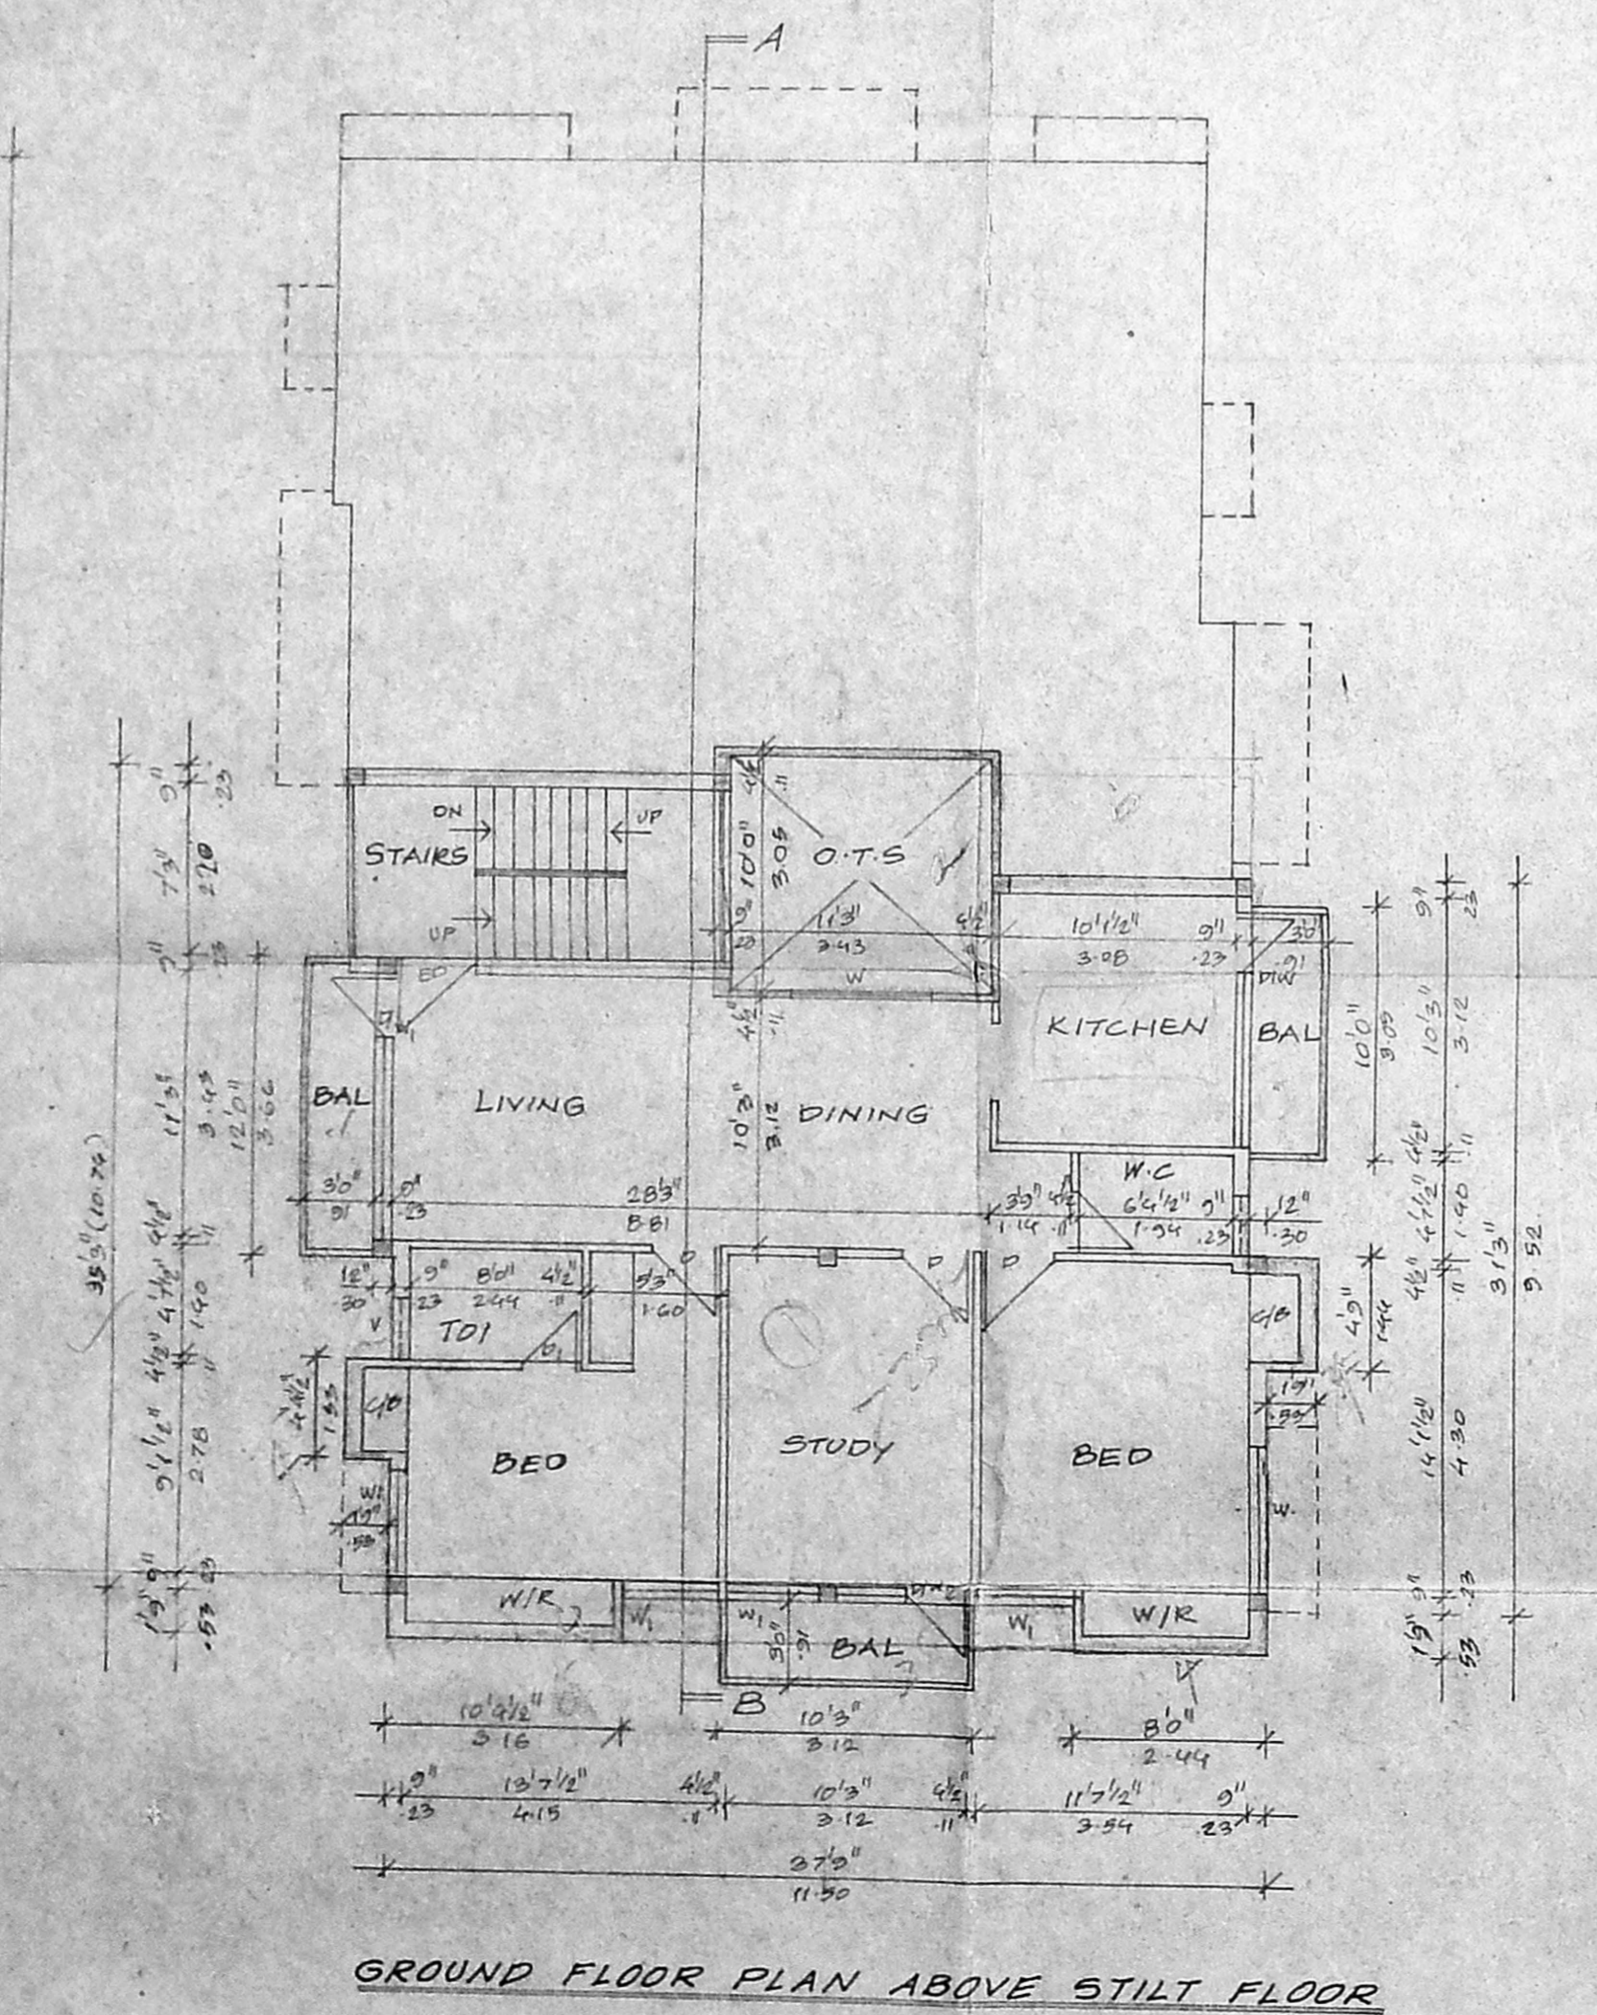

GROUND FLOOR PLAN ABOVE STILT FLOOR

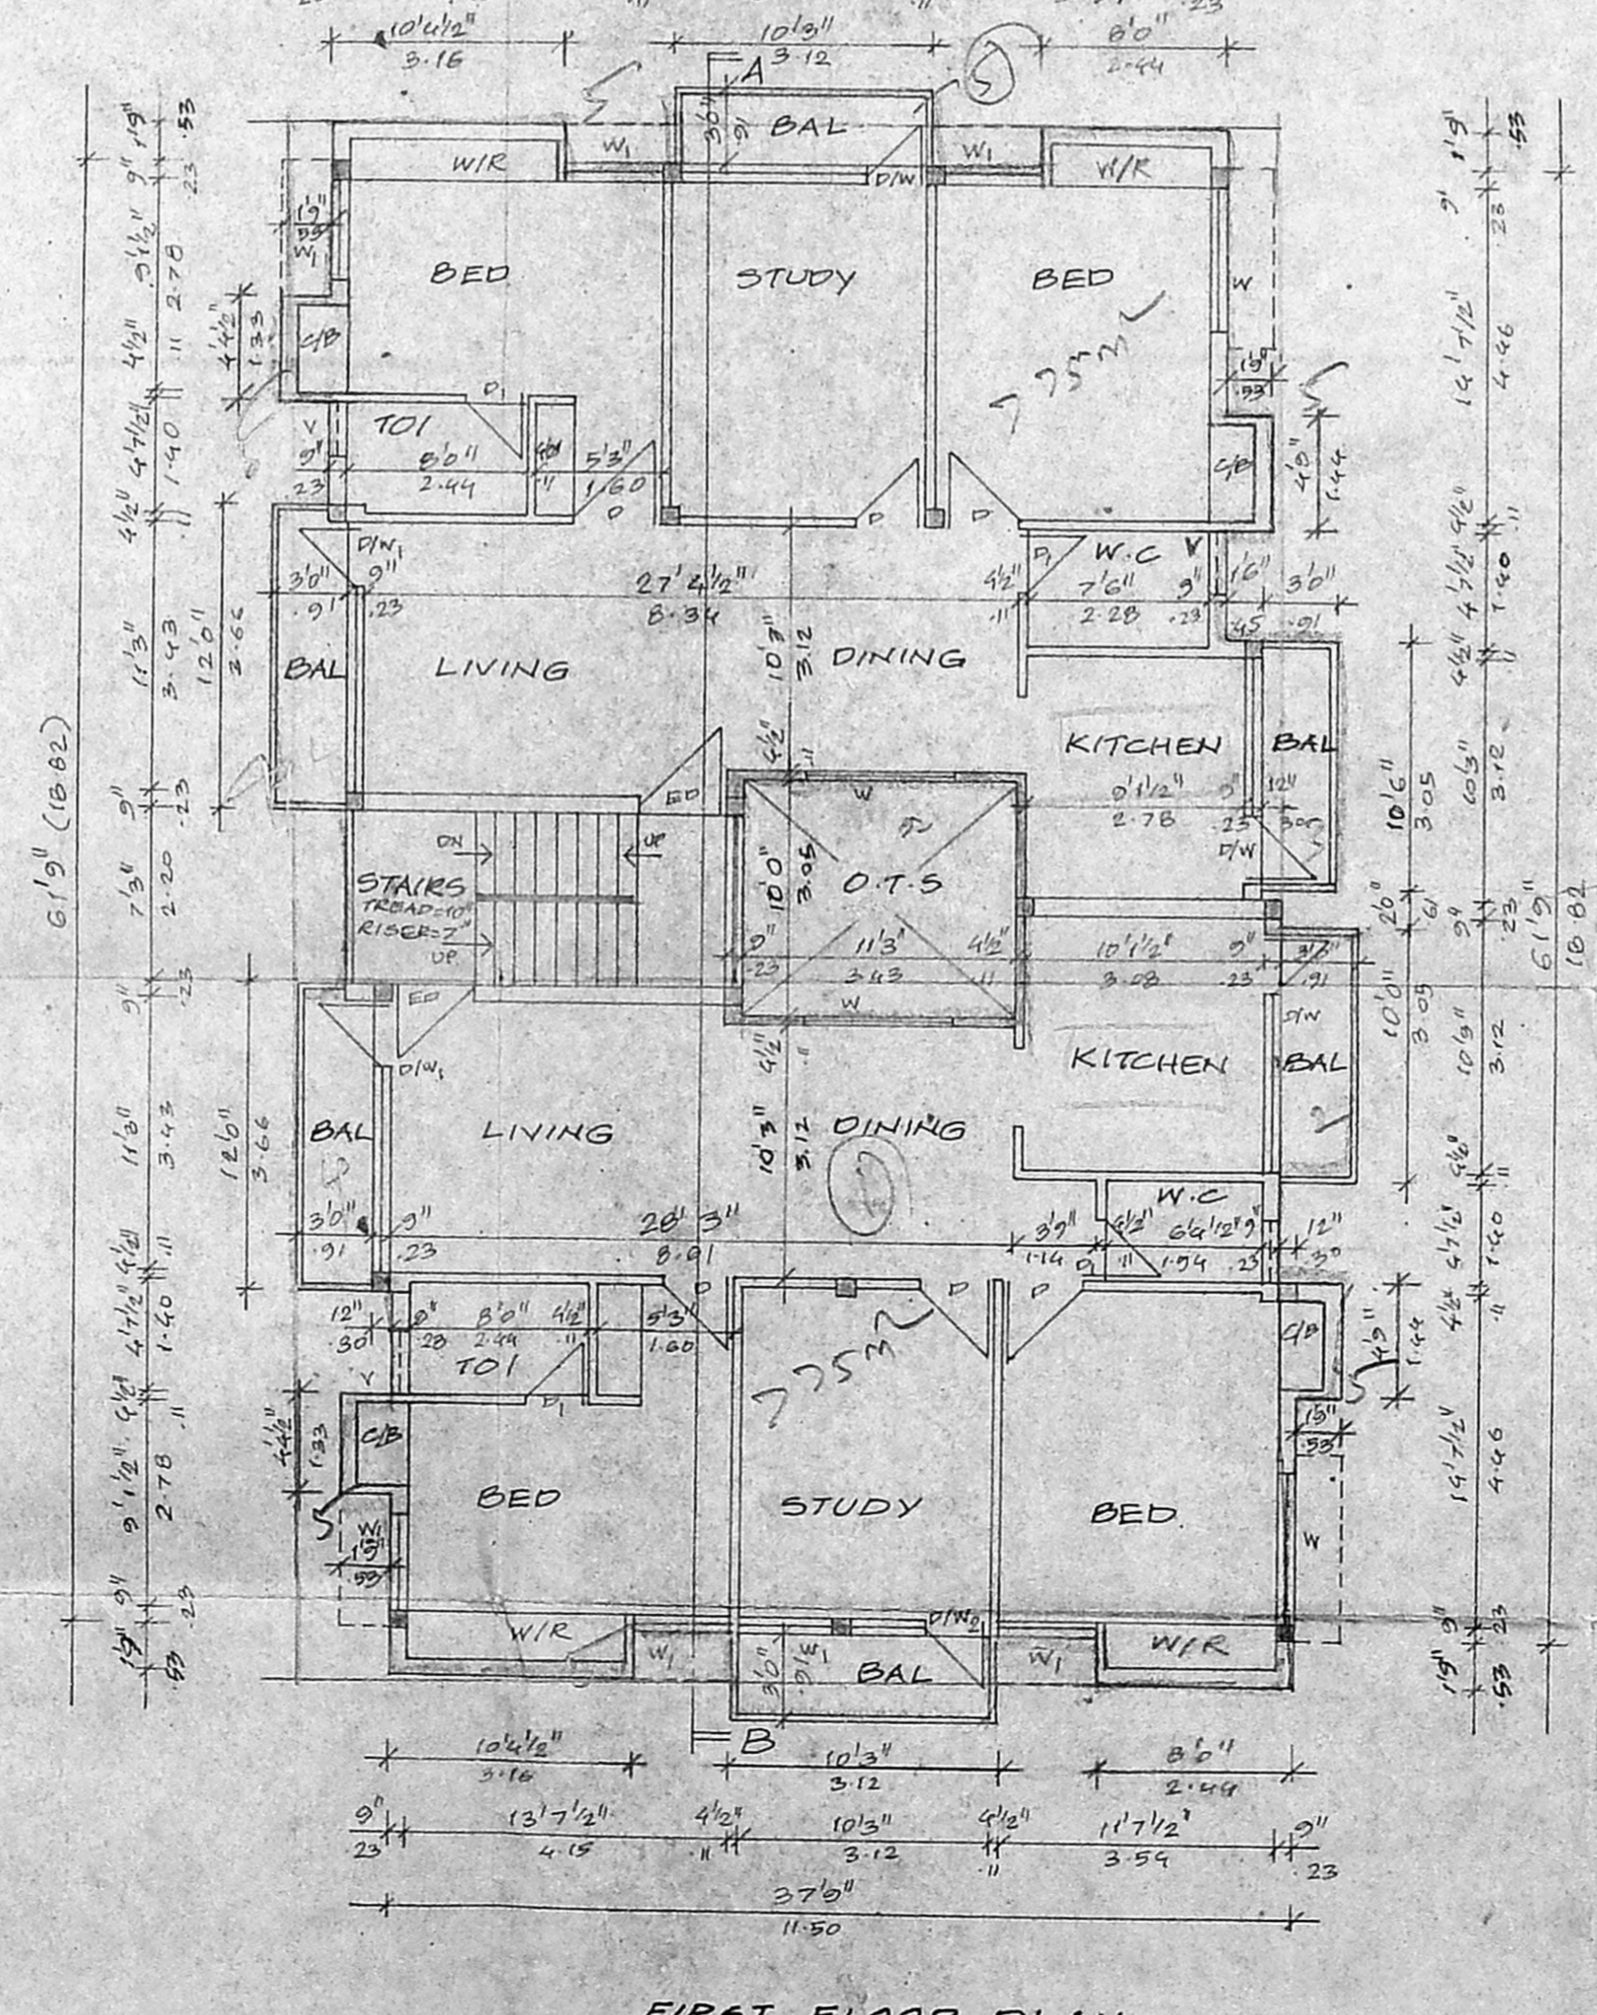

FIRST FLOOR PLAN

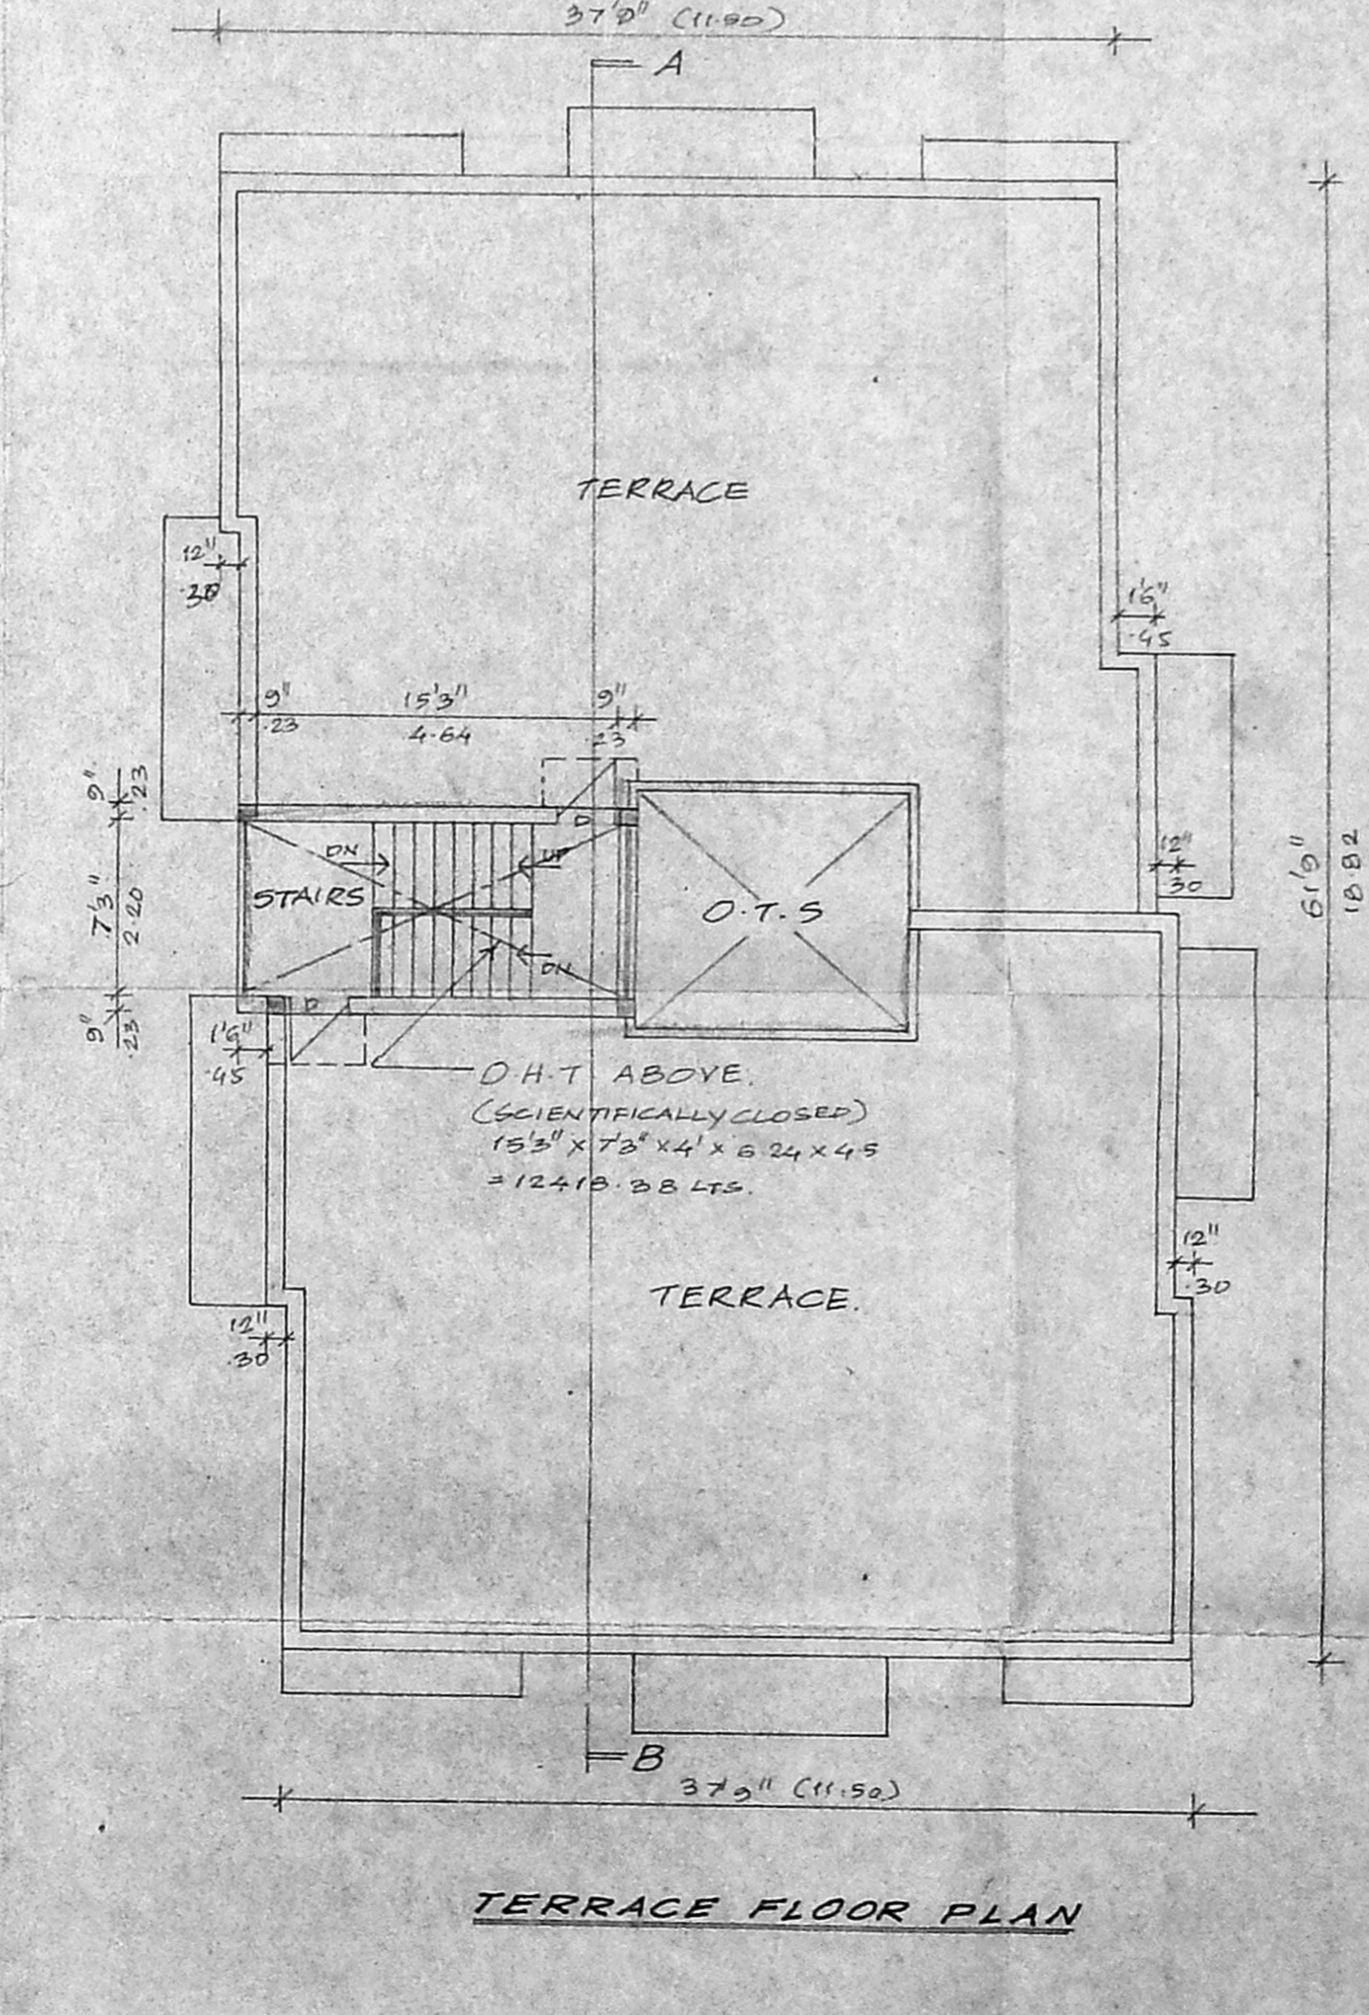

TERRACE FLOOR PLAN

OWNER (S)

K. SELVAM, B.E. AMIE, C. Eng (I) A.I.V.  
 Consulting Civil Engineer Chartered Engineer  
 Approved Valuer, Licensed Surveyor  
 Class-I, Reg. No: 78/2001-2002  
 Corporation of Chennai,  
 No. 15, East Club Road,  
 Shandy Nagar, Chennai-600 030.  
 Ph: 6447615

LICENSED SURVEYOR