

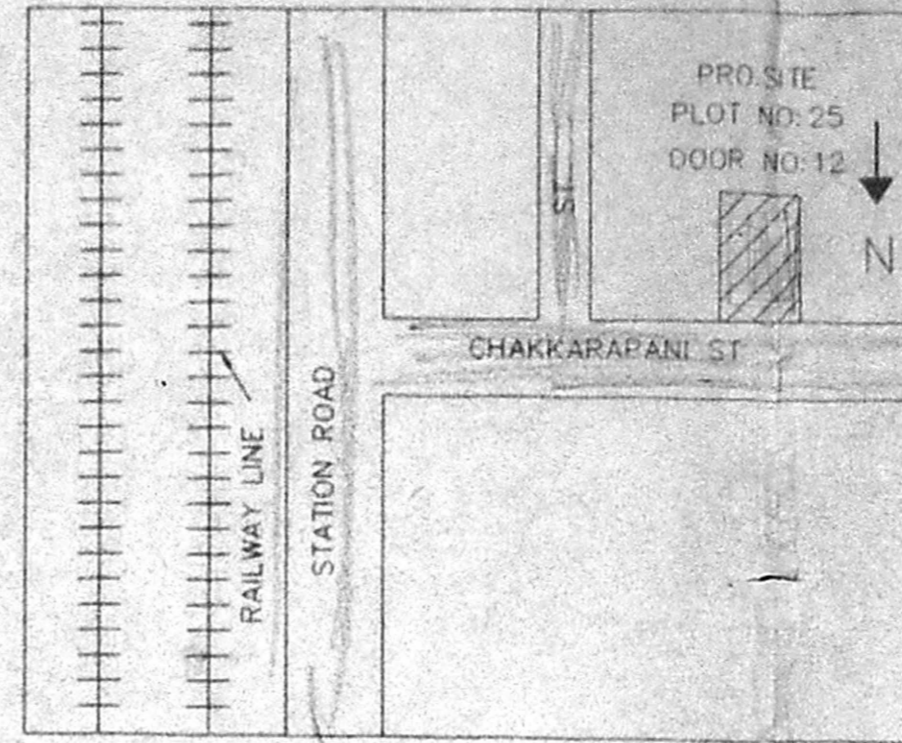
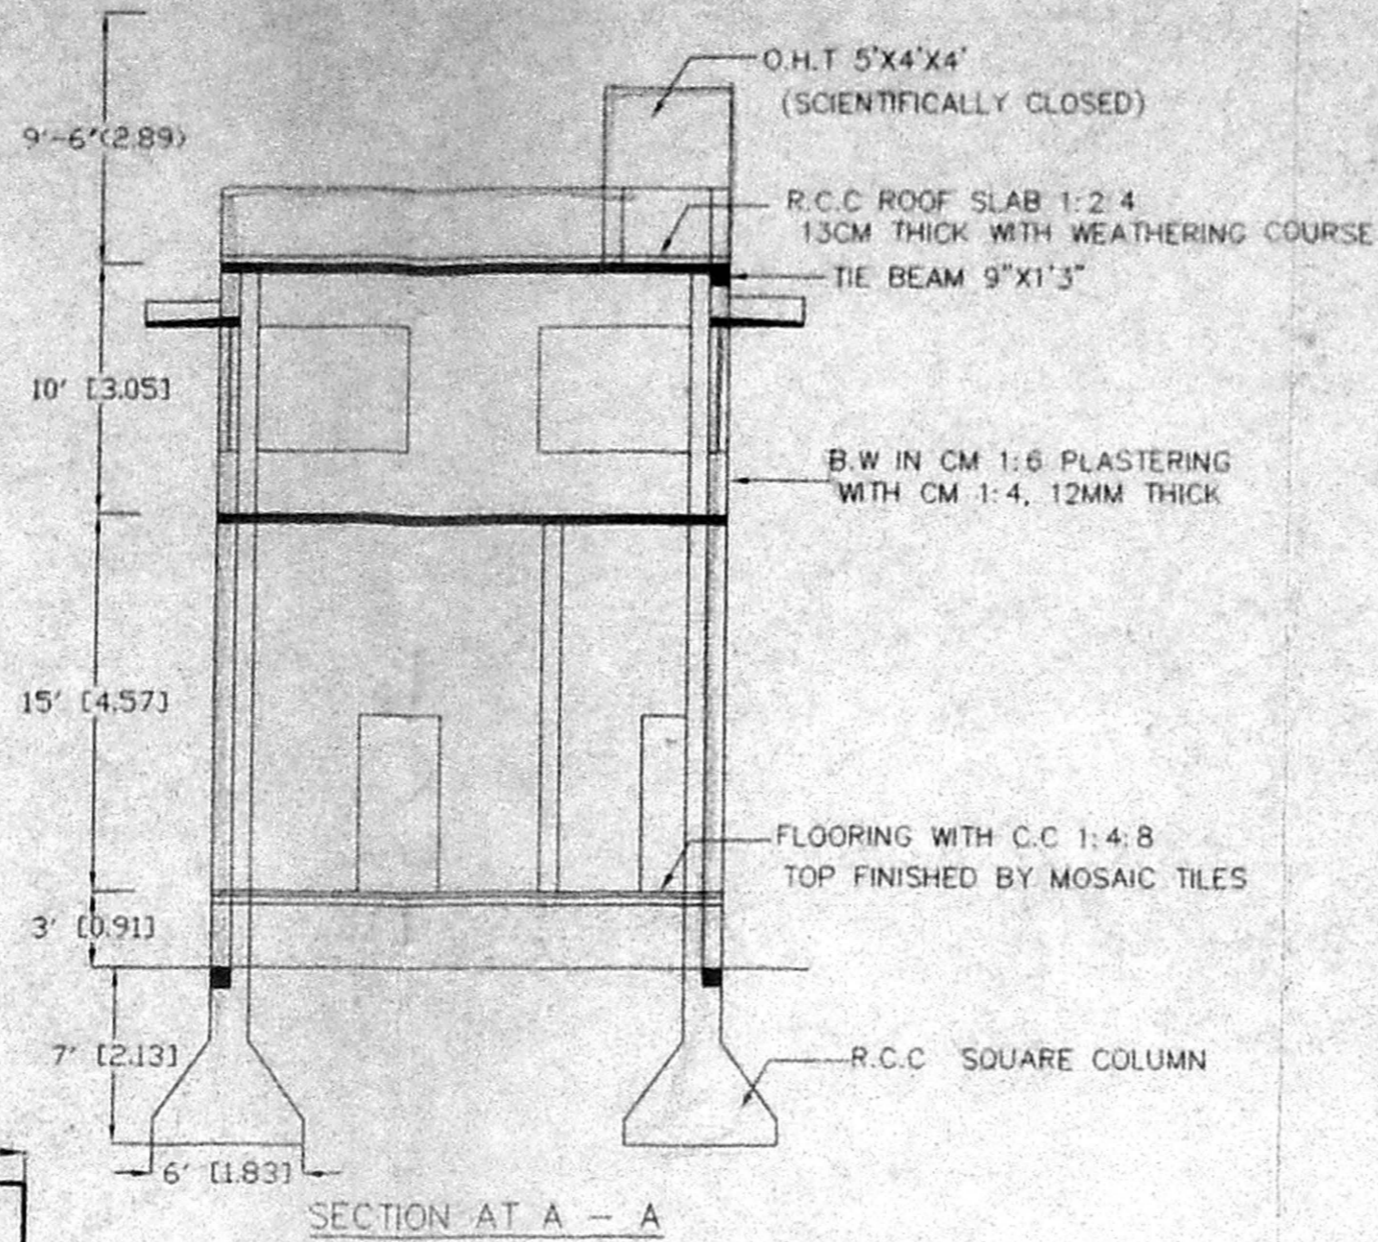



A/00075/237/201
 Planning Permit No.
APPROVED
 SUBJECT TO THE CONDITIONS OF
 THIS OFFICE LETTER.
 A2/18246/201 DT 10/201
 No. Date
 FOR MEMBER SECRETARY
 CHENNAI METROPOLITAN
 DEVELOPMENT AUTHORITY
 CHENNAI - 600 005

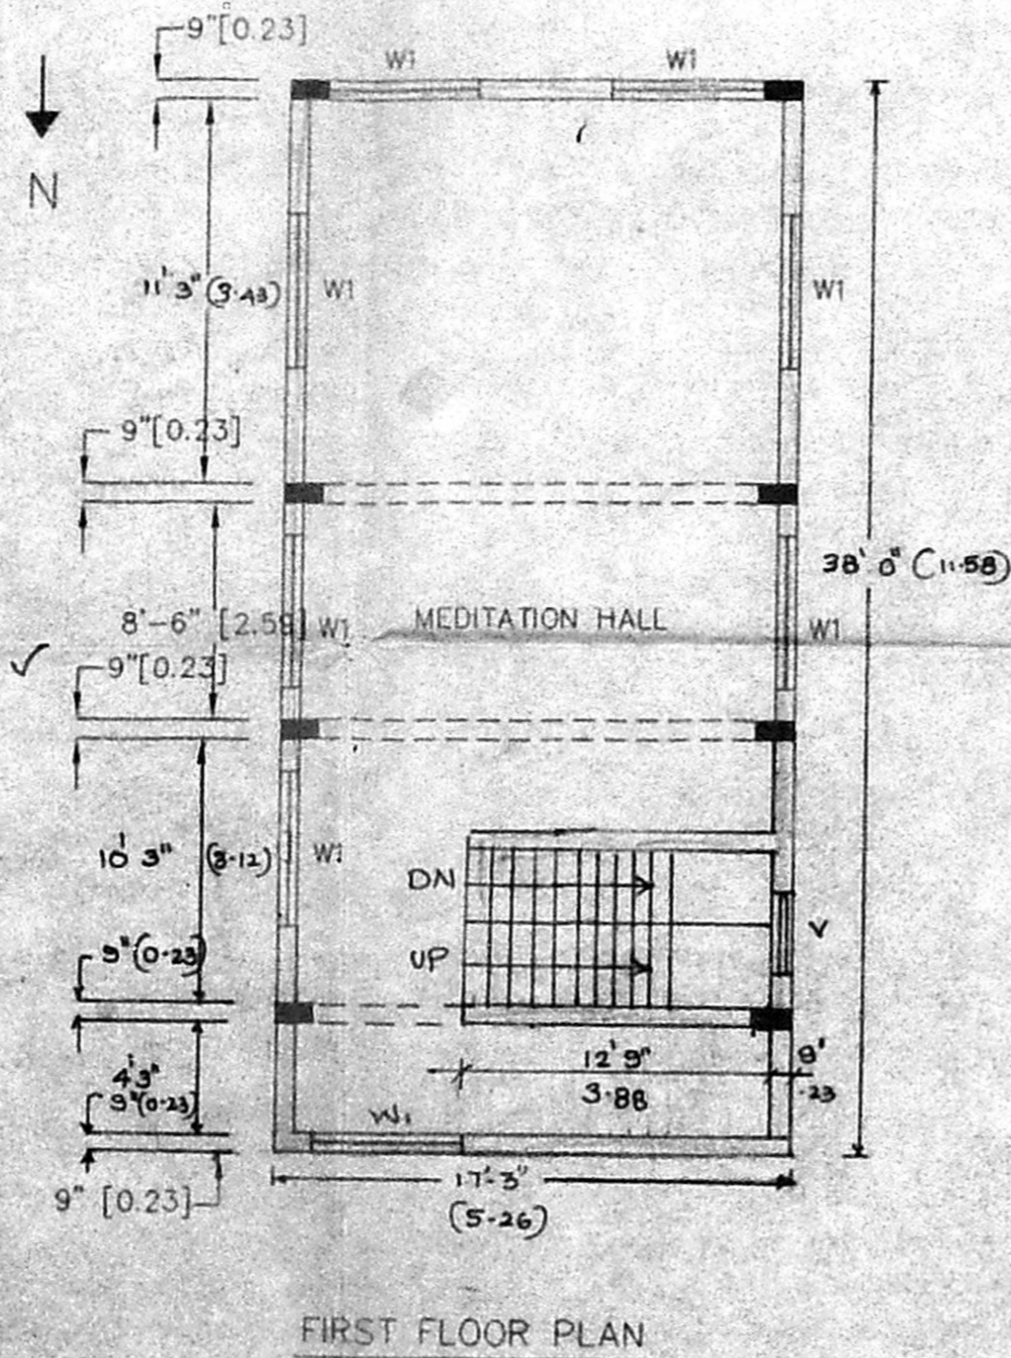


KEY PLAN
N.T.S

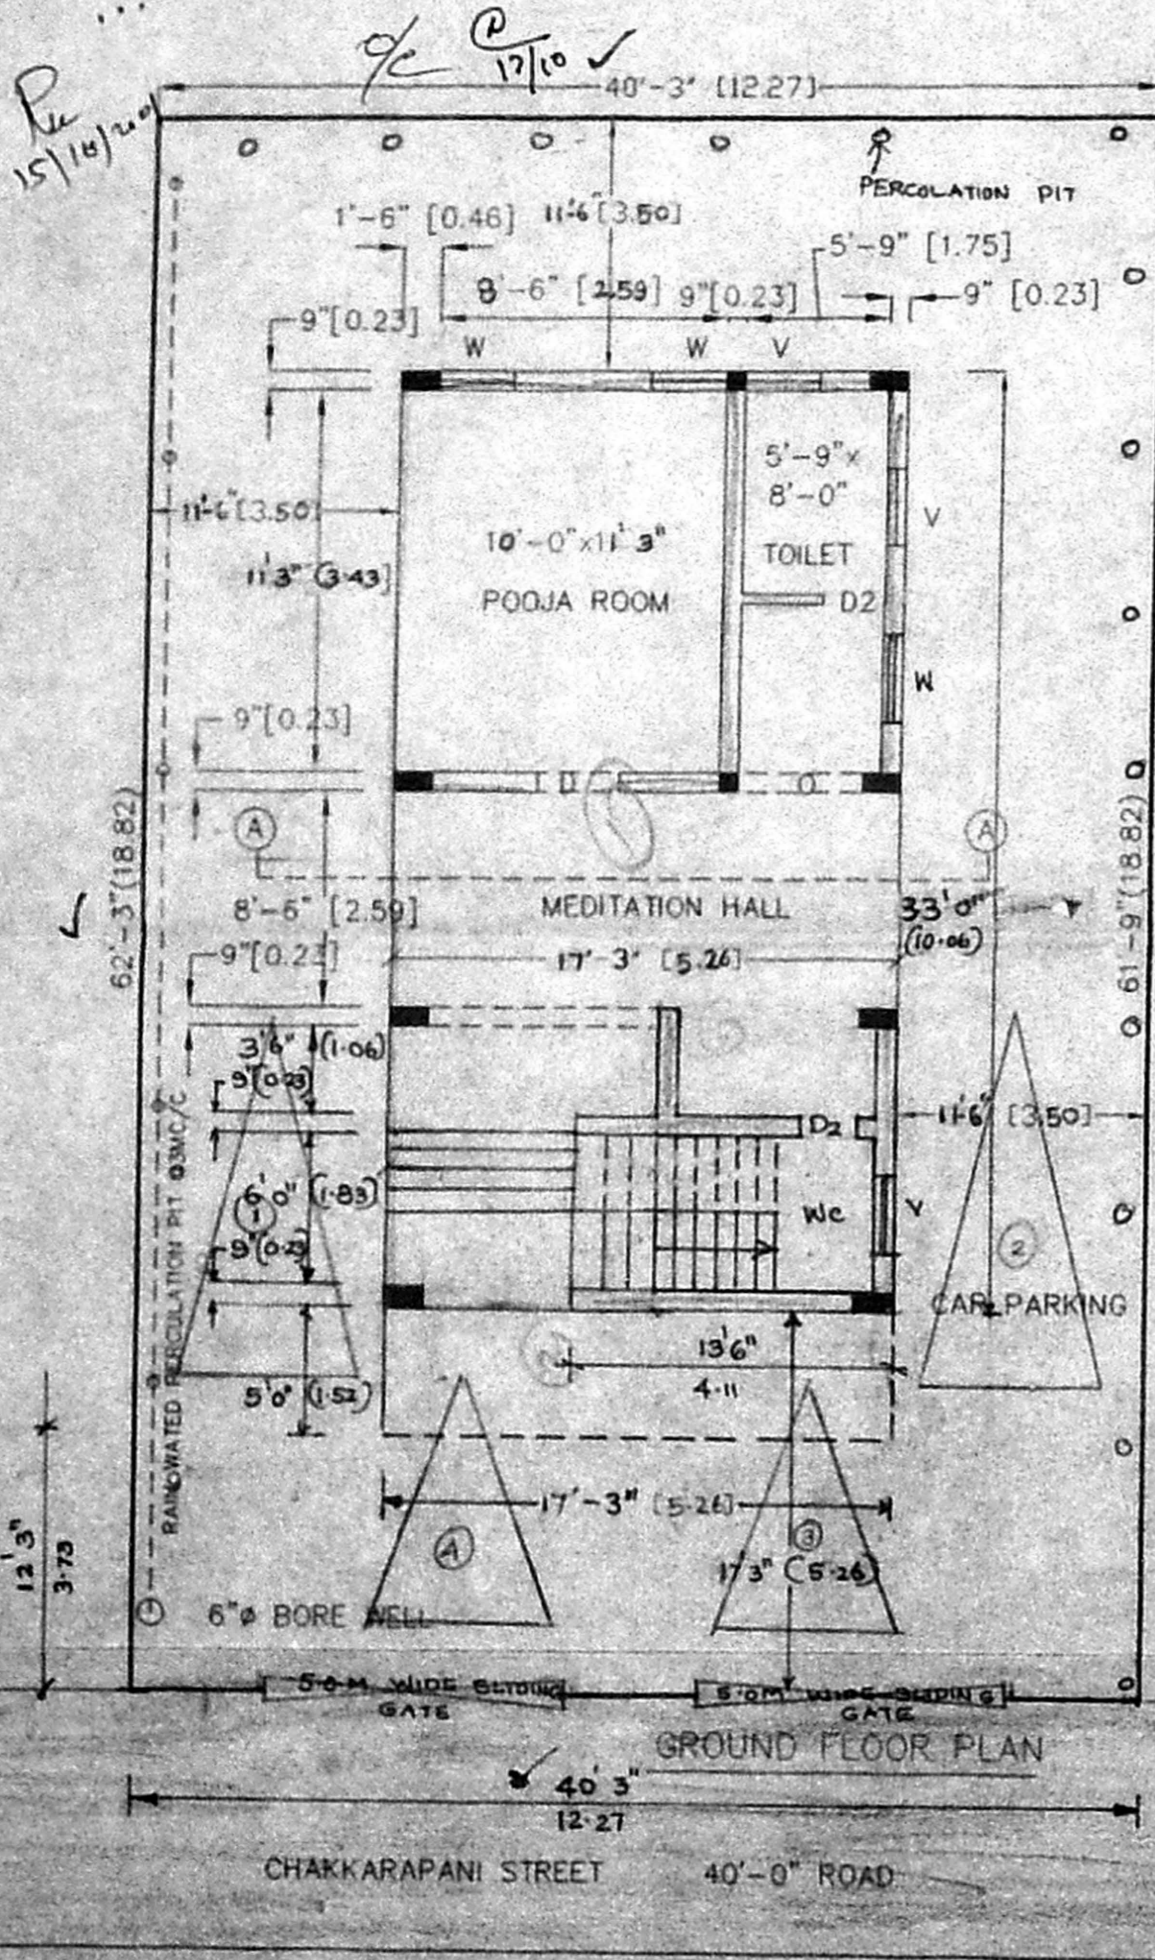

FIRST FLOOR PLAN

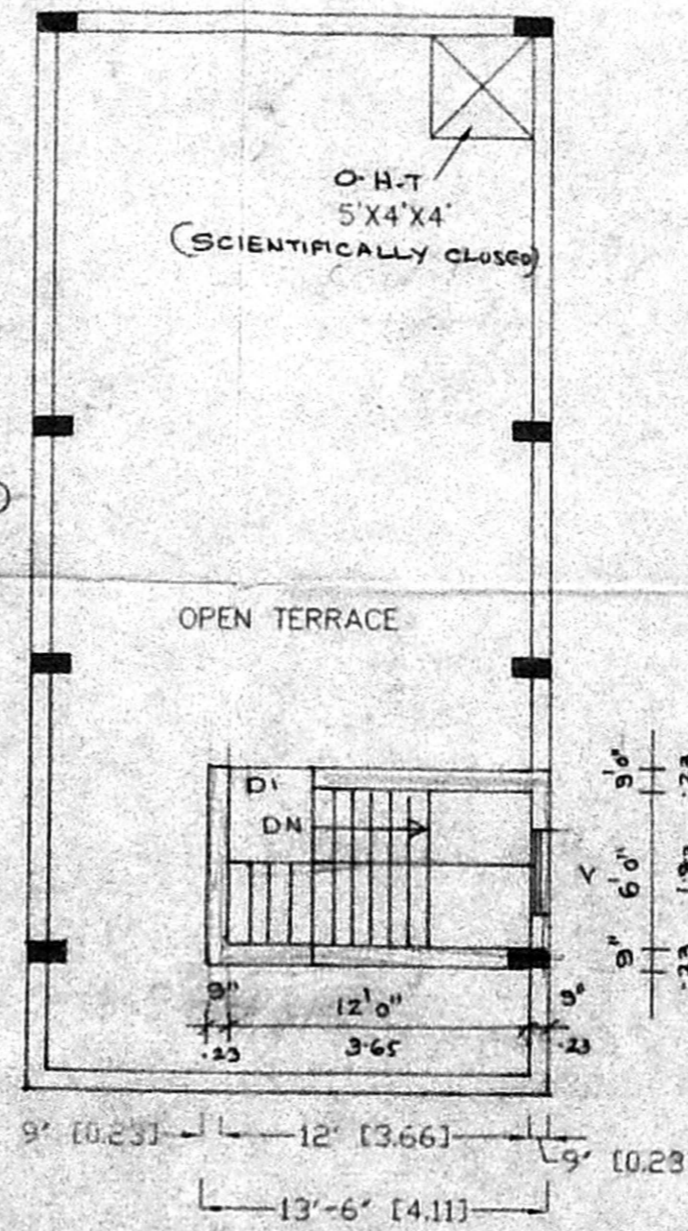

TERRACE PLAN

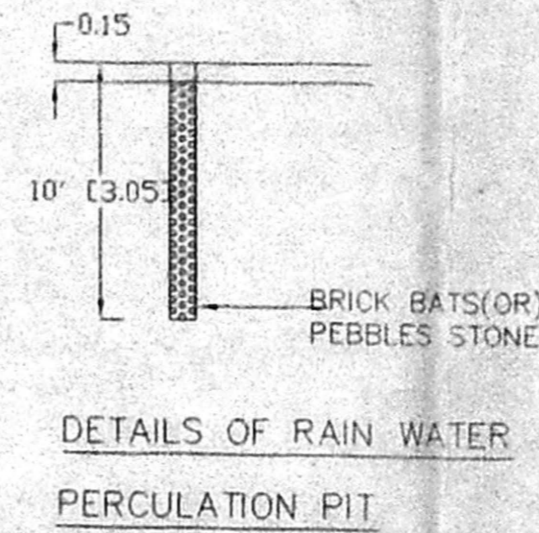

DETAILS OF RAIN WATER
PERCOLATION PIT

REVISED PLAN SCHEMATIC
 PLAN SHOWING THE PROPOSED
 CONSTRUCTION OF MEDITATION HALL AT
 PLOT NO:25 DOOR NO:12, CHAKKARAPANI ST,
 T.S.NO:70, BLOCK NO:49, WEST MAMBALAM,
 DIVISION NO:124, ZONE-VIII CHENNAI.
 (PREVIOUS DEMOLITION PLAN SANCTIONED
 VIDE. D8/DA/58/2001 DT 11-1-2001

SCALE: 1" = 8'-0" (1:100)
 ALL DIMENSIONS ARE IN FEET

COLOR INDEX

- PROPOSED
- SITE BOUNDARY
- ROADS

SCHEDULE OF OPENINGS

D	DOOR	3'3" x 7'0" (99x213)
D1	DOOR	3'0" x 7'0" (91x213)
D2	DOOR	2'6" x 7'0" (76x213)
W	WINDOW	3'0" x 5'-0" (91x152)
W1	WINDOW	6'0" x 5'-0" (182x152)
V	VENTILATOR	3'0" x 3'0" (91x91)

AREA STATEMENT

PLOT AREA = 2495.50 SQFT (231.92 SQM)
 G.FLOOR AREA = 557.43 SQFT (51.80 SQM)
 F.FLOOR AREA = 643.68 SQFT (59.82 SQM)
 HEAD ROOM AREA = 101.25 SQFT (9.41 SQM)
 TOTAL AREA = 1302.36 SQFT (121.03 SQM)
 PLOT COVERAGE = 26.0%
 FSI = 0.52

NAME & SIGNATURE OF OWNER
 P.N. SUBRAMANIAN

4892924
P.C. GOWRISHANKAR,
 B.E. M.I.E. F.I.V., M.I.G.S.,
 Class-I, Licenced Surveyor No: 215,
 Chartered Engineer No: 103605-4
 Approved Valuer No: F3576
 NO. 29, ELLAMMAN KULI STR.,
 WEST MAMBALAM, CHENNAI - 600038

LICENSED SURVEYOR