



PLAN SHOWING THE PROPOSED RESIDENTIAL BUILDING AT PLOT N<sup>o</sup> 77, NATARAJA ROAD, DHANALAKSHMI COLONY EXTENSION, IN S.N<sup>o</sup> 32/1A/B & 32/2A/B OF SALIGRAMAM VILLAGE, AMBATHUR TALUK, THIRUVALLUR DISTRICT.

SCALE : 1" = 8' 0" (1:100)

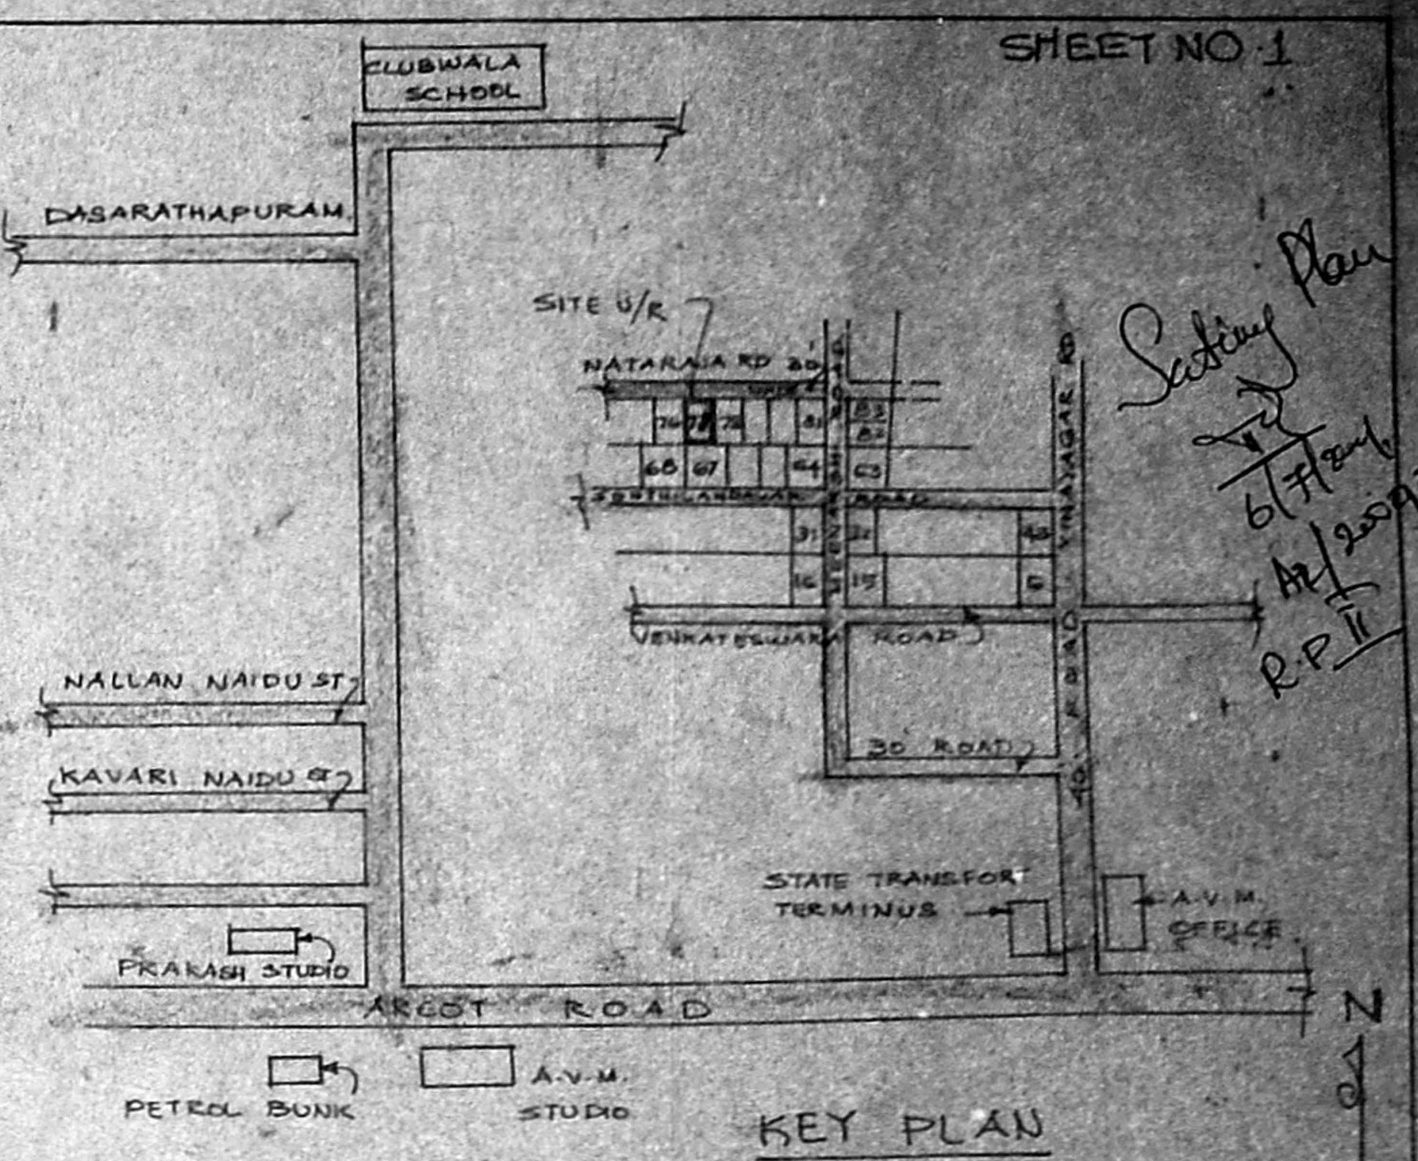


*Setting Plan*  
6/7/2011  
A/20093/200  
R.P. II


A/000689/175/2001  
Planning Permit No. A/B  
**APPROVED**  
SUBJECT TO THE CONDITIONS IN THIS OFFICE LETTER.  
No. 20093/200 Date 9.7.2011  
FOR MEMBER SECRETARY  
CHENNAI METROPOLITAN  
DEVELOPMENT AUTHORITY  
CHENNAI 600 008

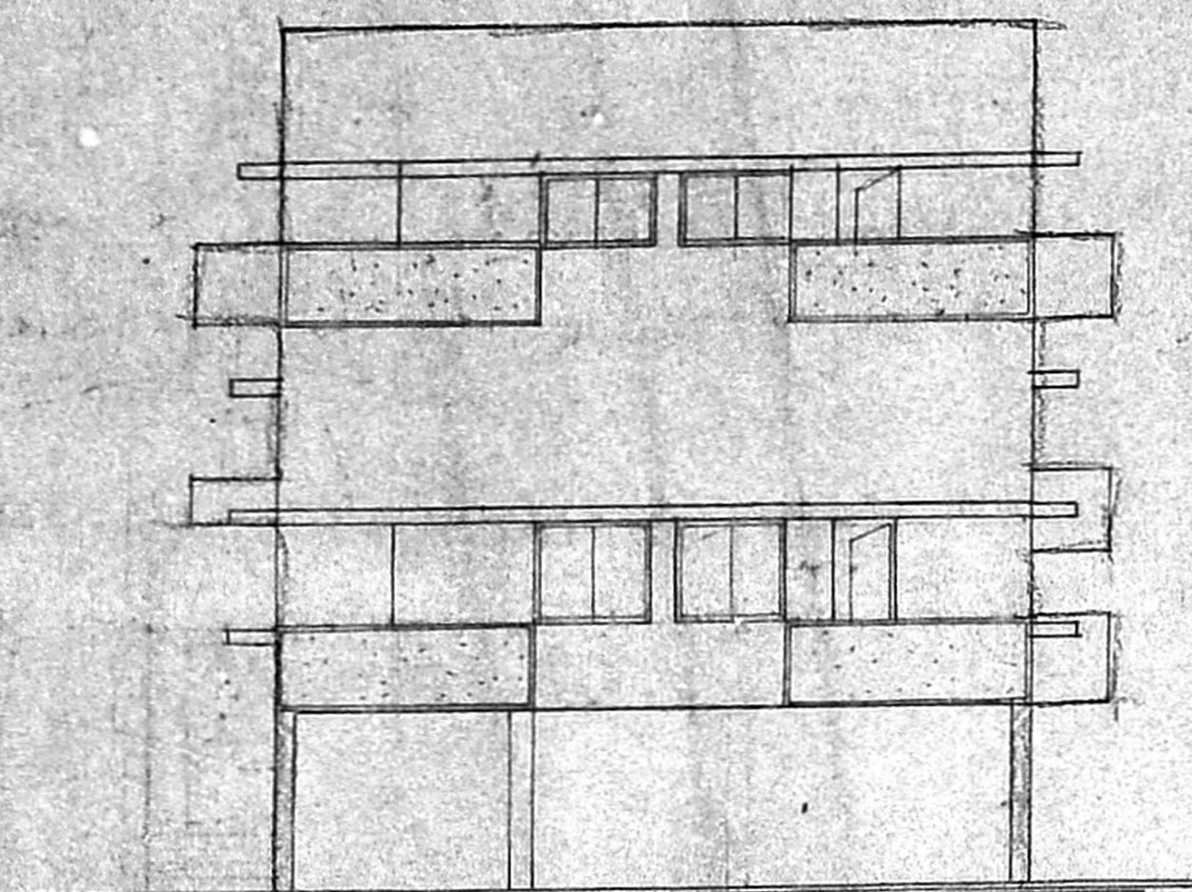

FRONT ELEVATION

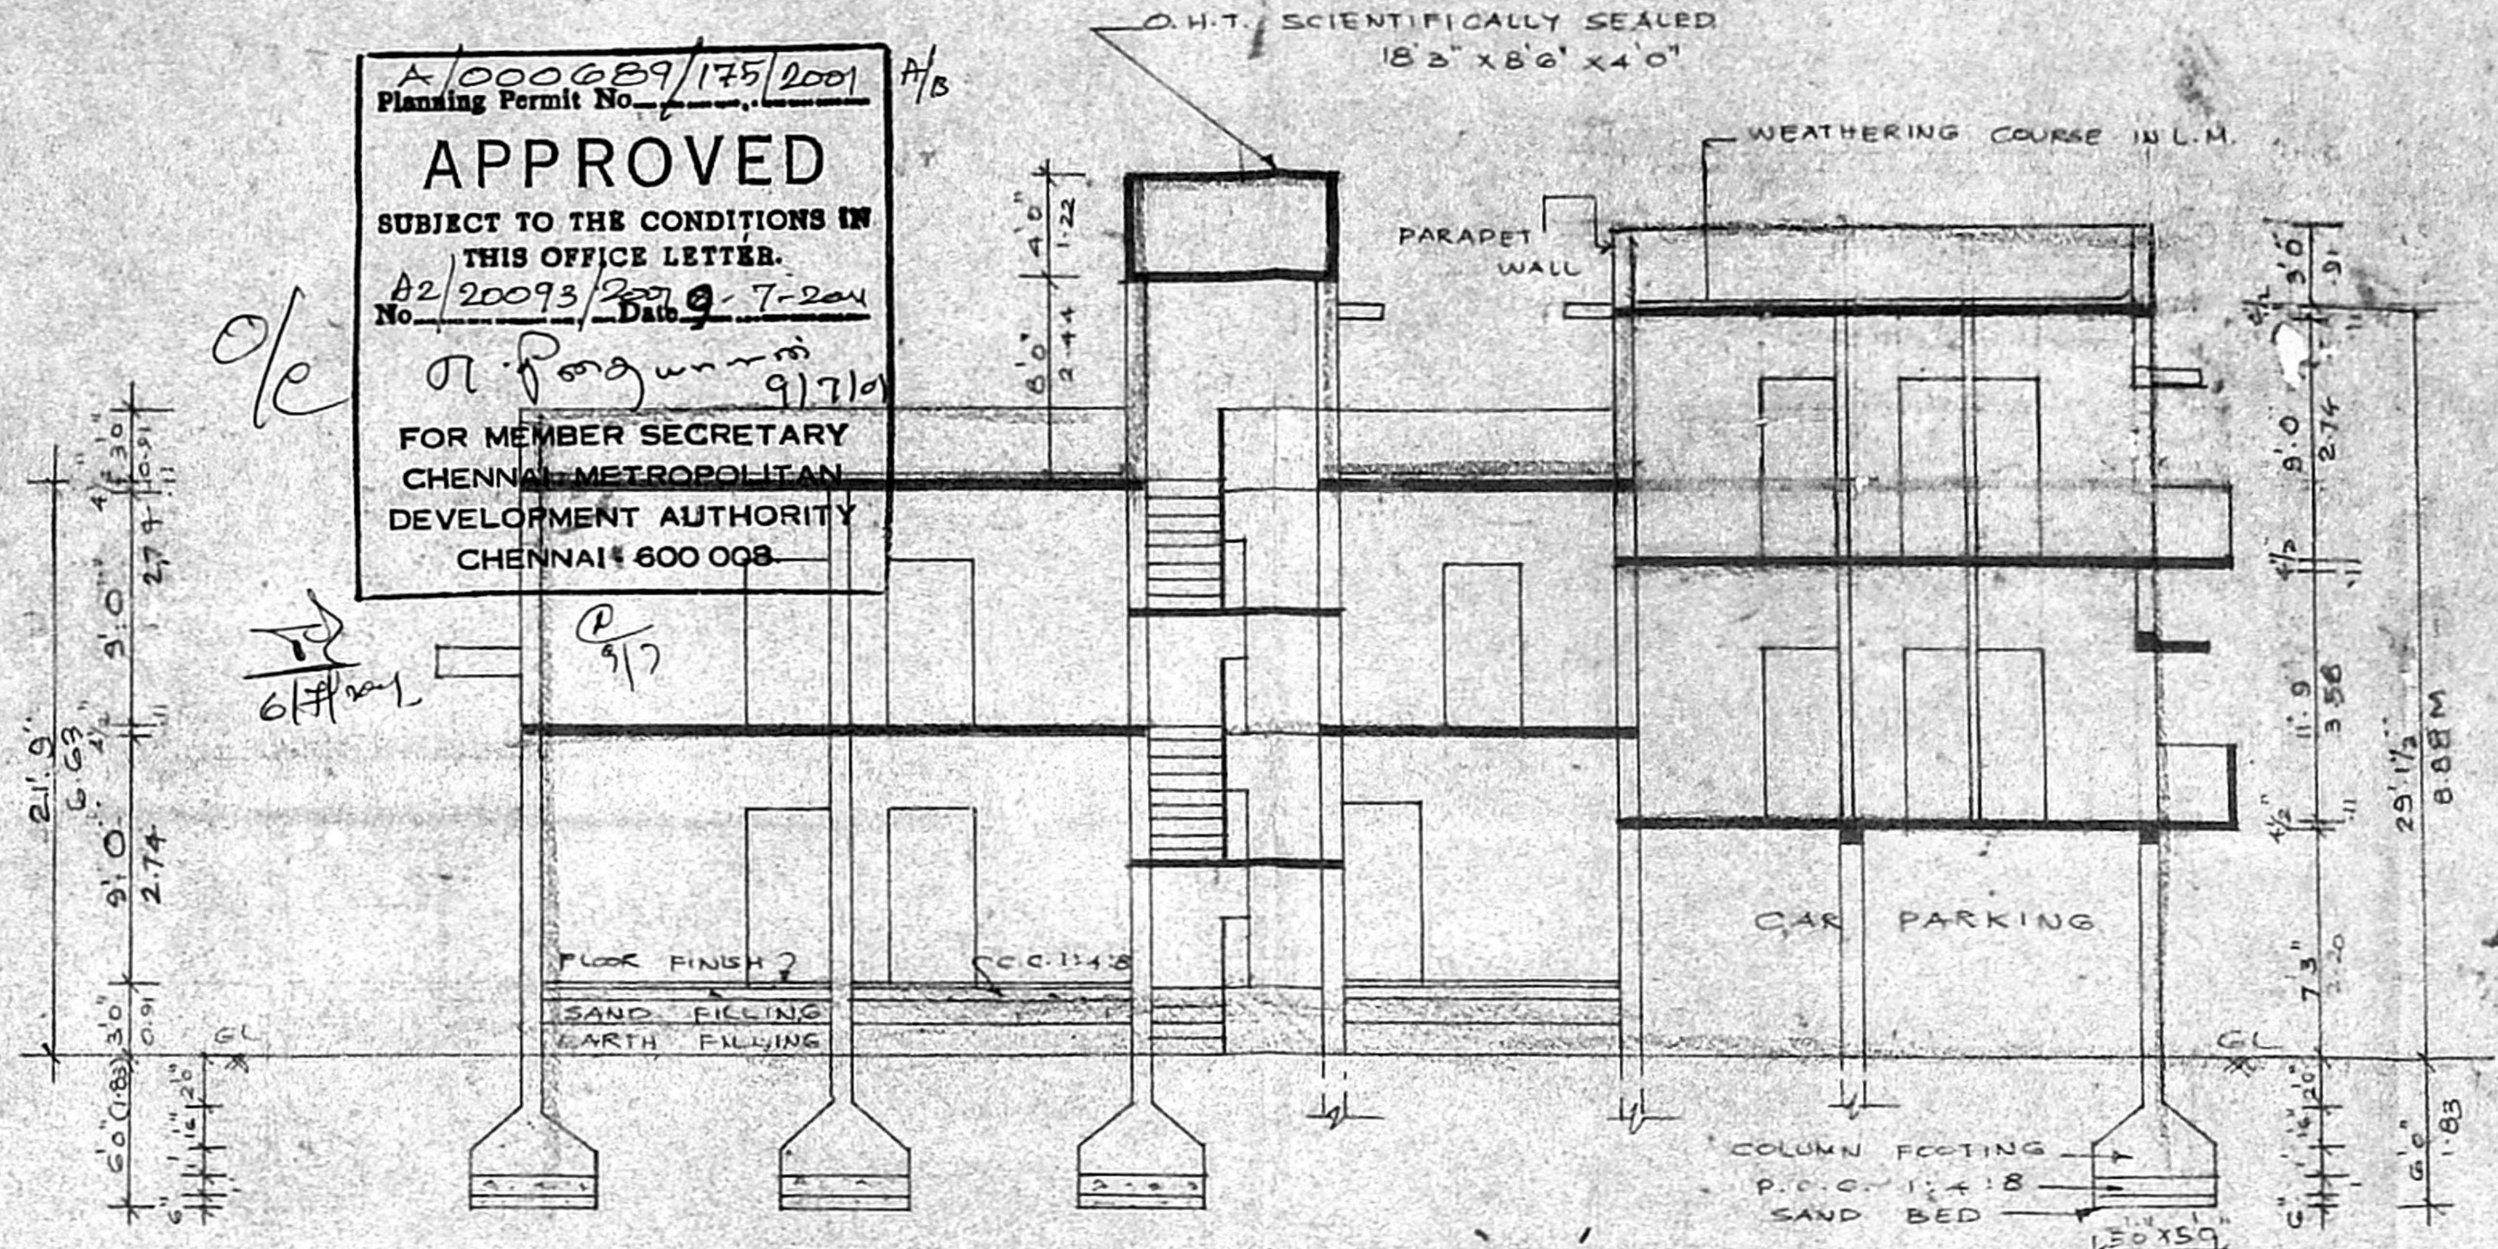

SECTION ON AB

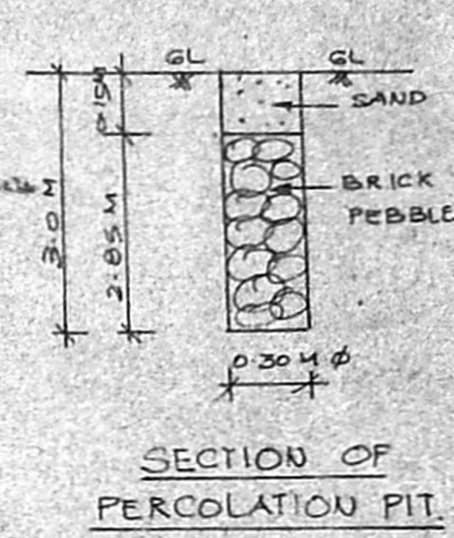


SECTION OF PERCOLATION PIT

**SCHEDULE OF JOINERY**


|                 |             |             |
|-----------------|-------------|-------------|
| M/D MAIN DOOR   | 5'0" X 7'0" | 1.37 X 2.13 |
| D1 DOOR         | 3'0" X 7'0" | 0.91 X 2.13 |
| D2 DOOR         | 2'6" X 7'0" | 0.76 X 2.13 |
| W GLAZED WINDOW | 6'0" X 4'6" | 1.83 X 1.37 |
| W1 - DO -       | 4'0" X 4'6" | 1.22 X 1.37 |
| W2 - DO -       | 3'6" X 3'6" | 1.07 X 1.07 |
| V VENTILATOR    | 3'0" X 2'0" | 0.91 X 0.61 |
| G GATE          | 7'0" X 7'0" | 2.13 X 2.13 |

**COLOUR INDEX**


|  |          |  |          |
|--|----------|--|----------|
|  | PROPOSED |  | BOUNDARY |
|  | ROAD     |  |          |

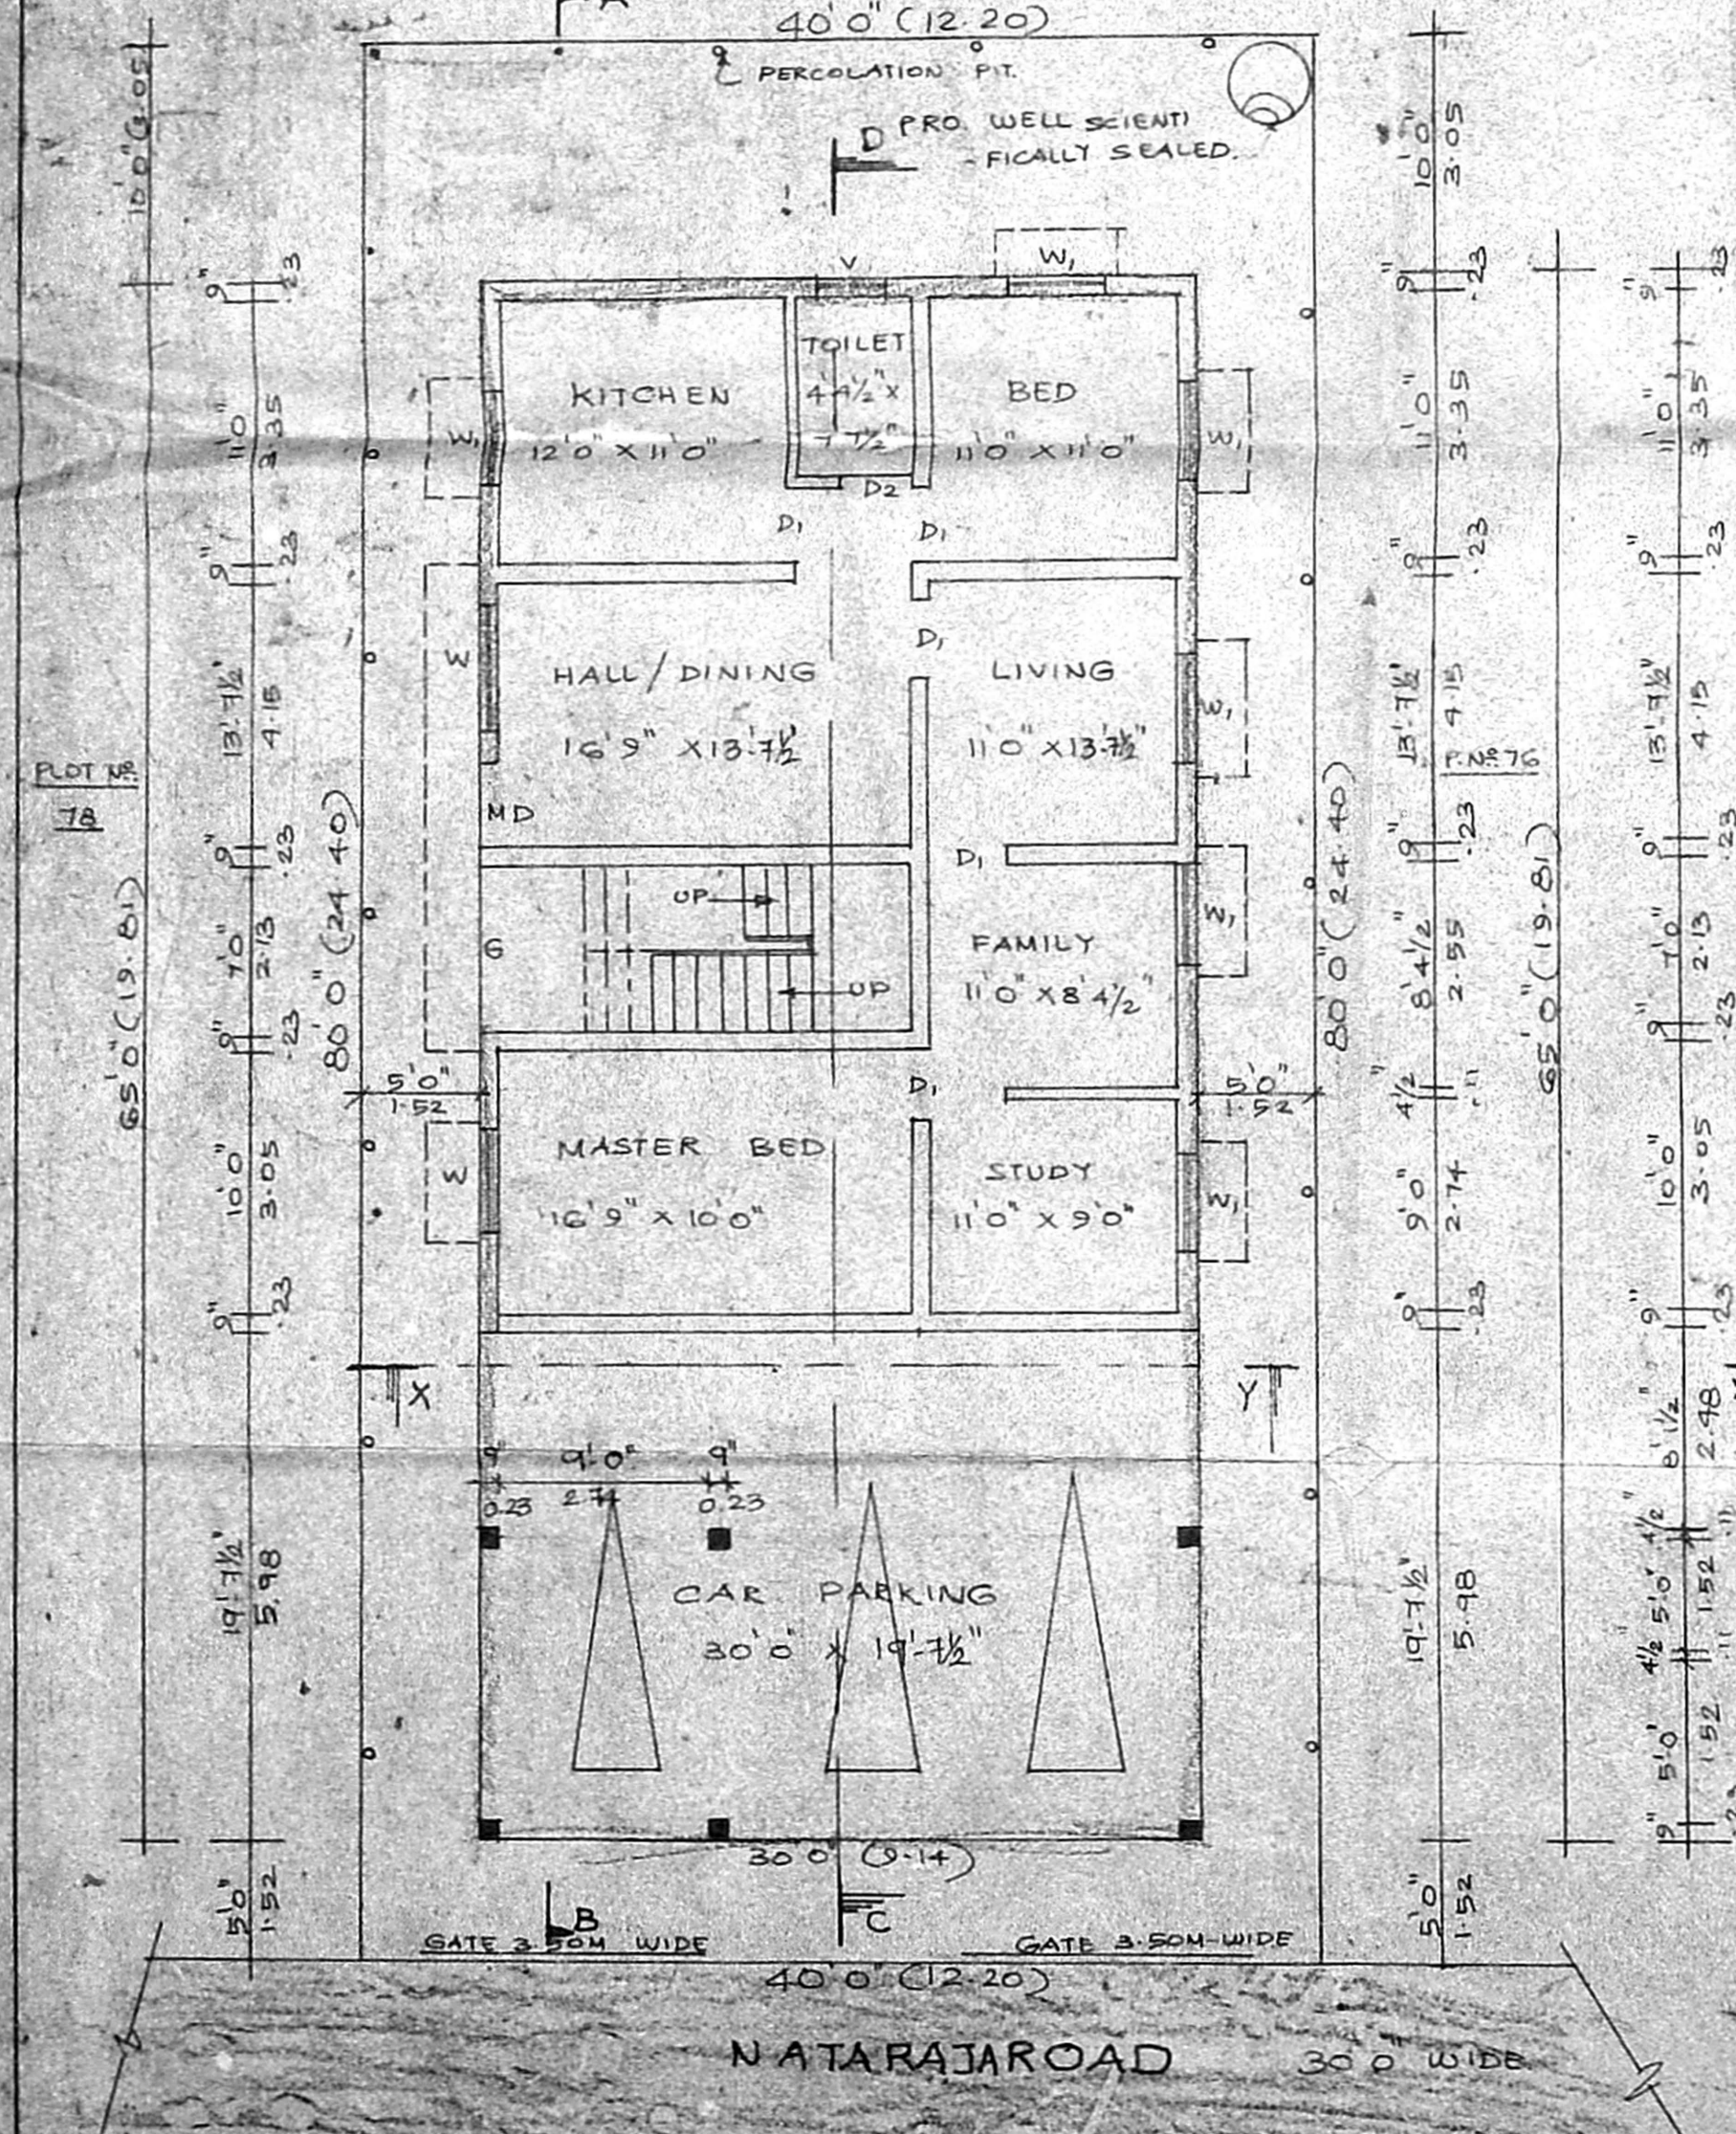


STILT CUM GROUND FLOOR PLAN & SITE PLAN

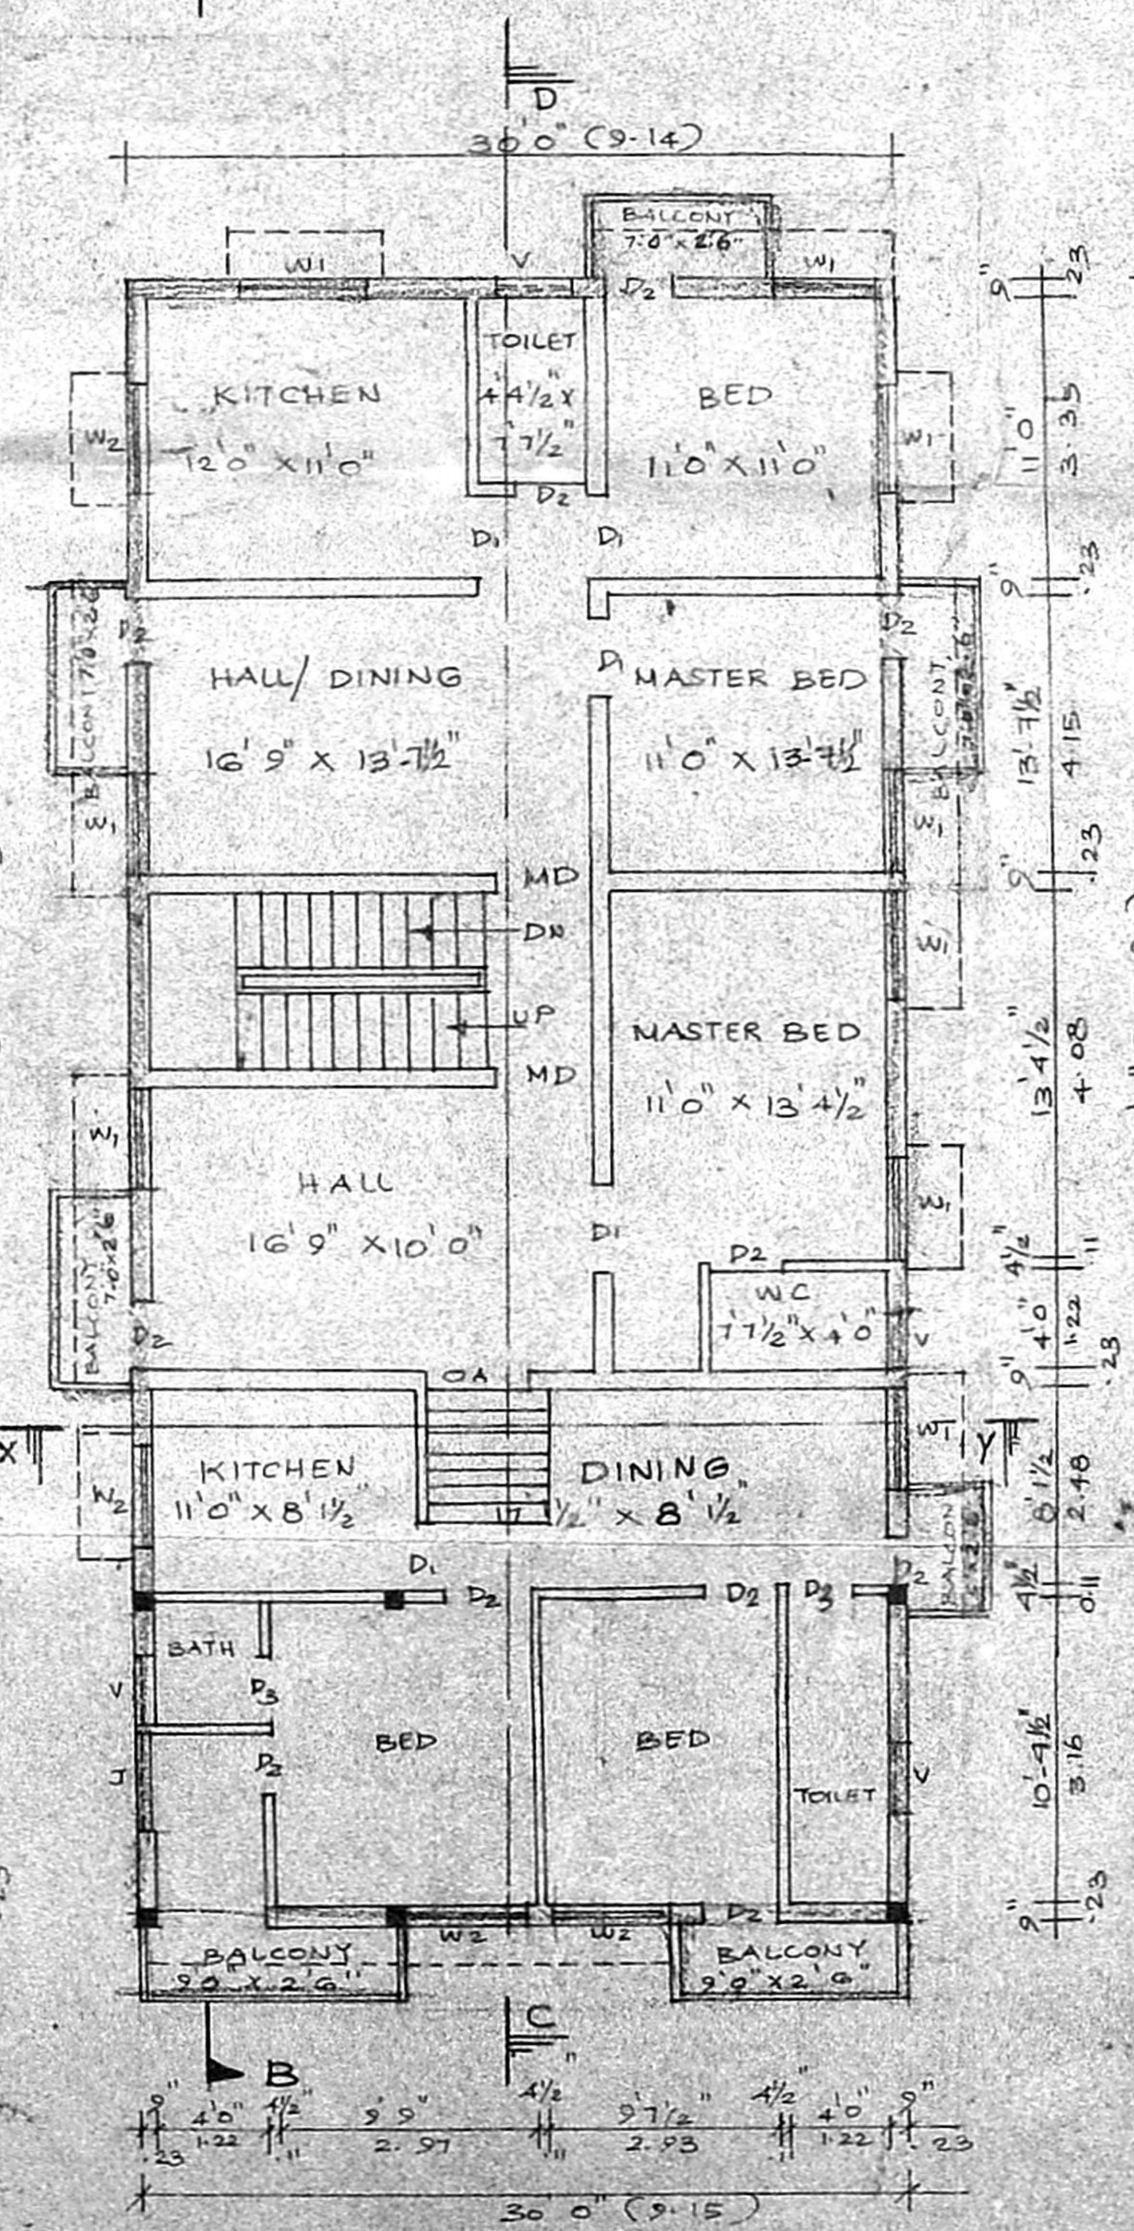


FIRST FLOOR PLAN

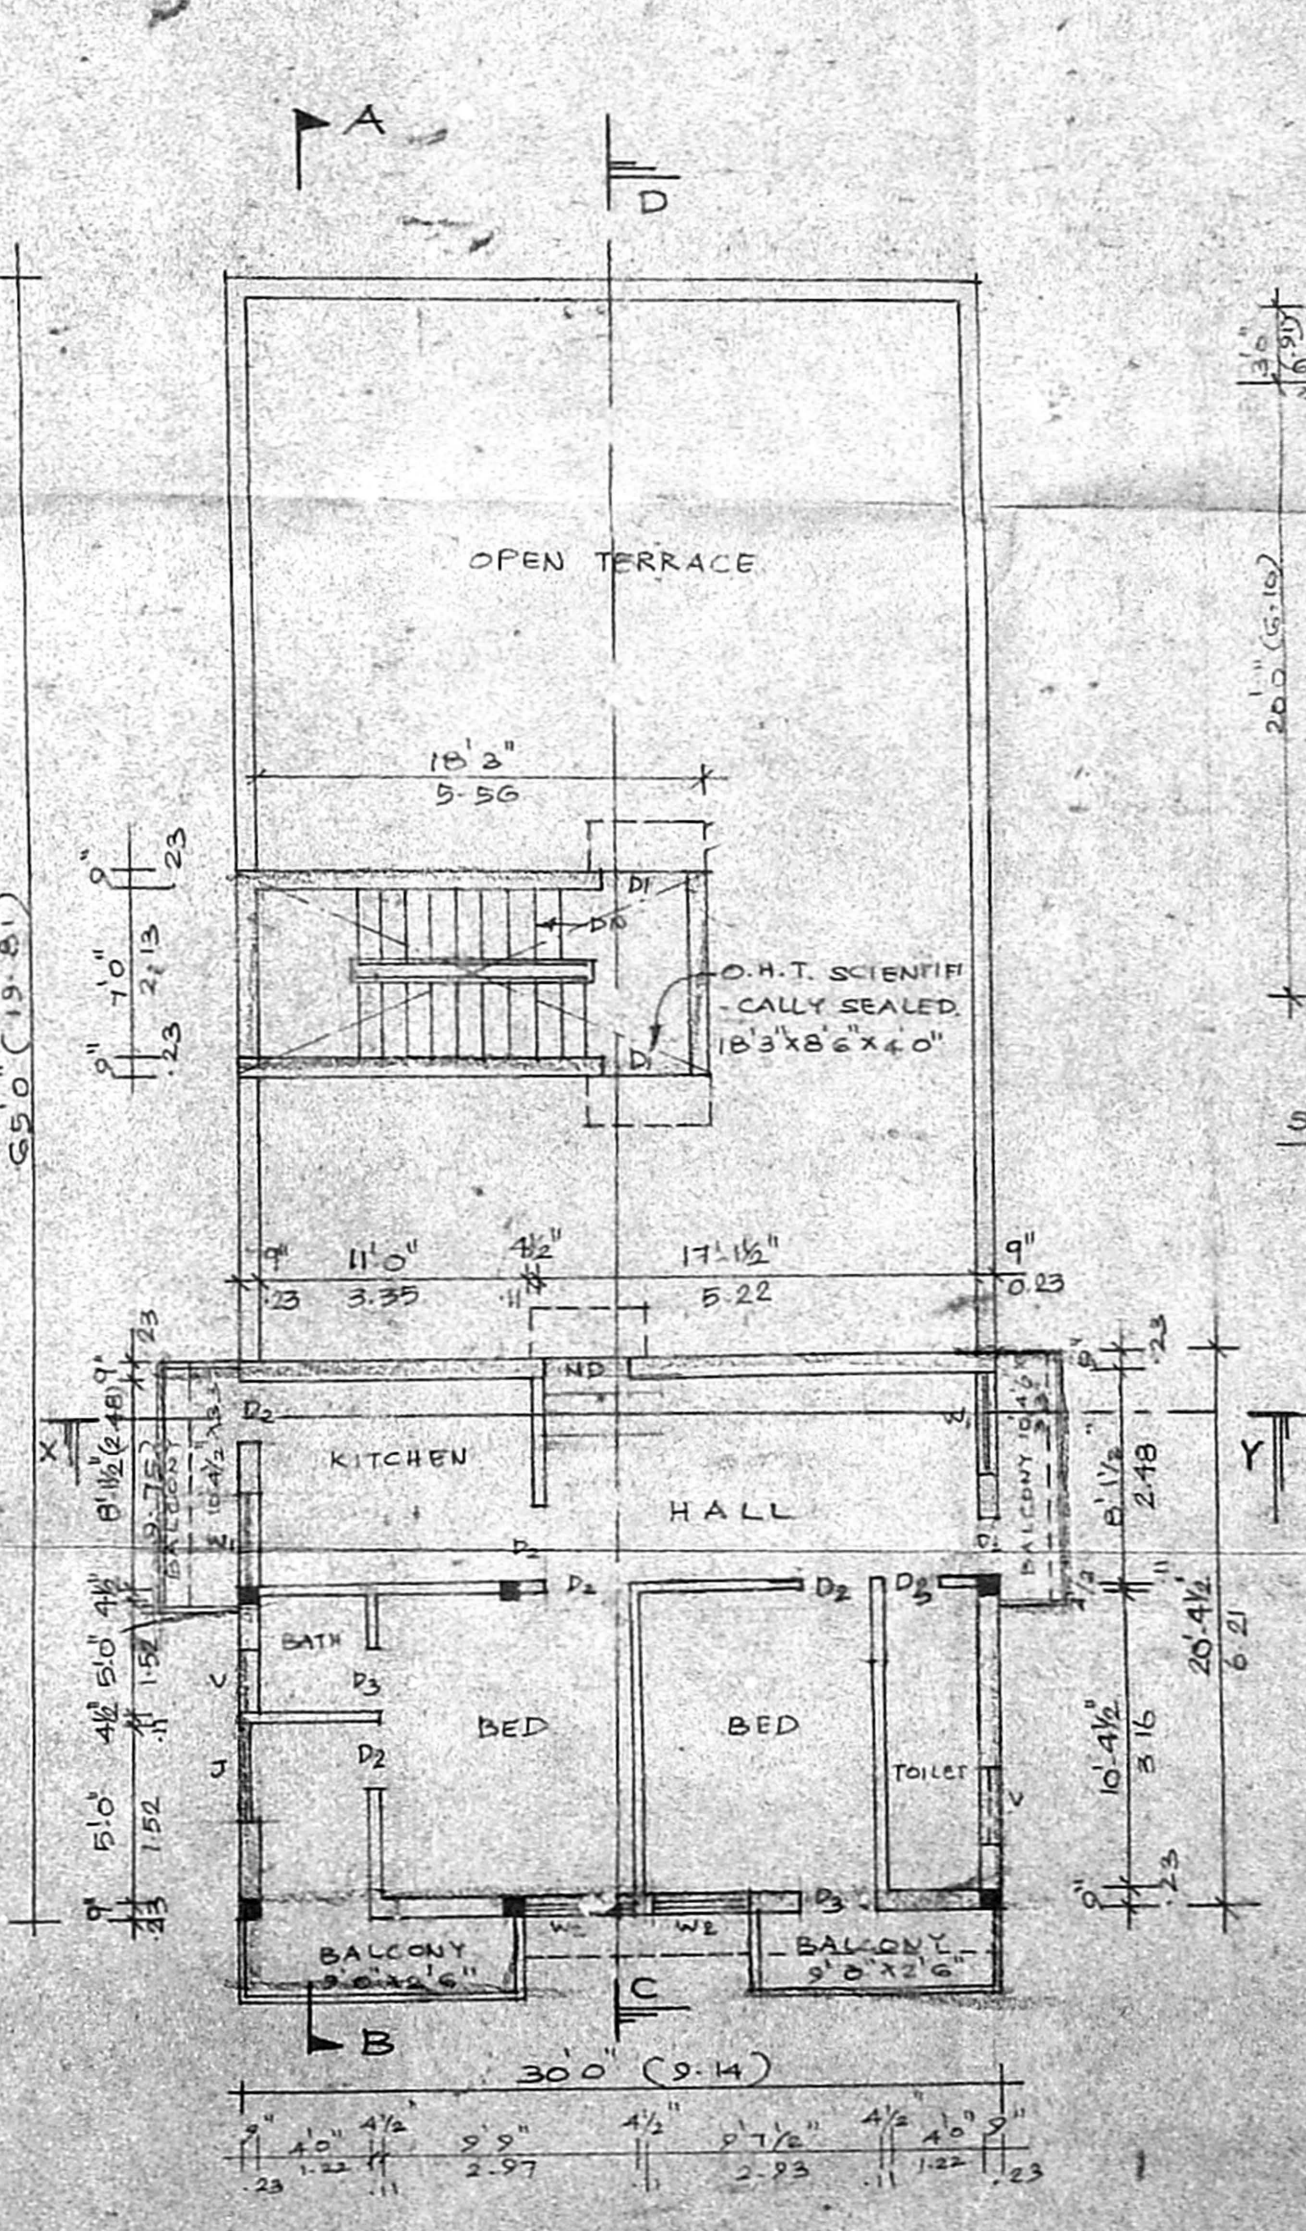

SECOND FLOOR OVER - STILT AND TERRACE FLOOR PLAN

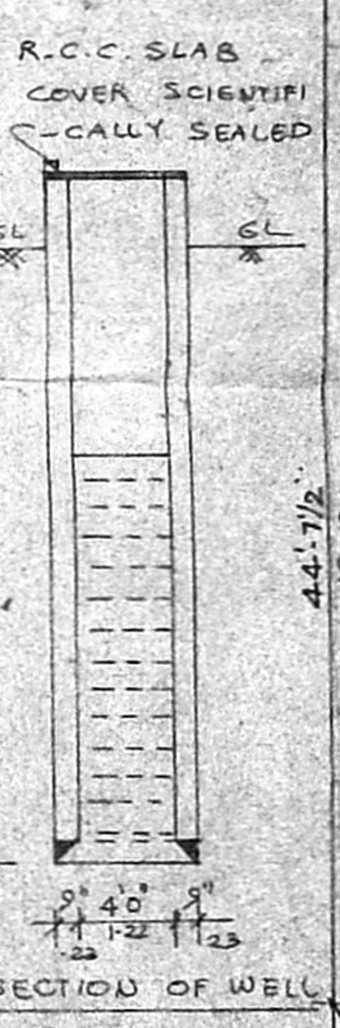

SECTION OF WELL

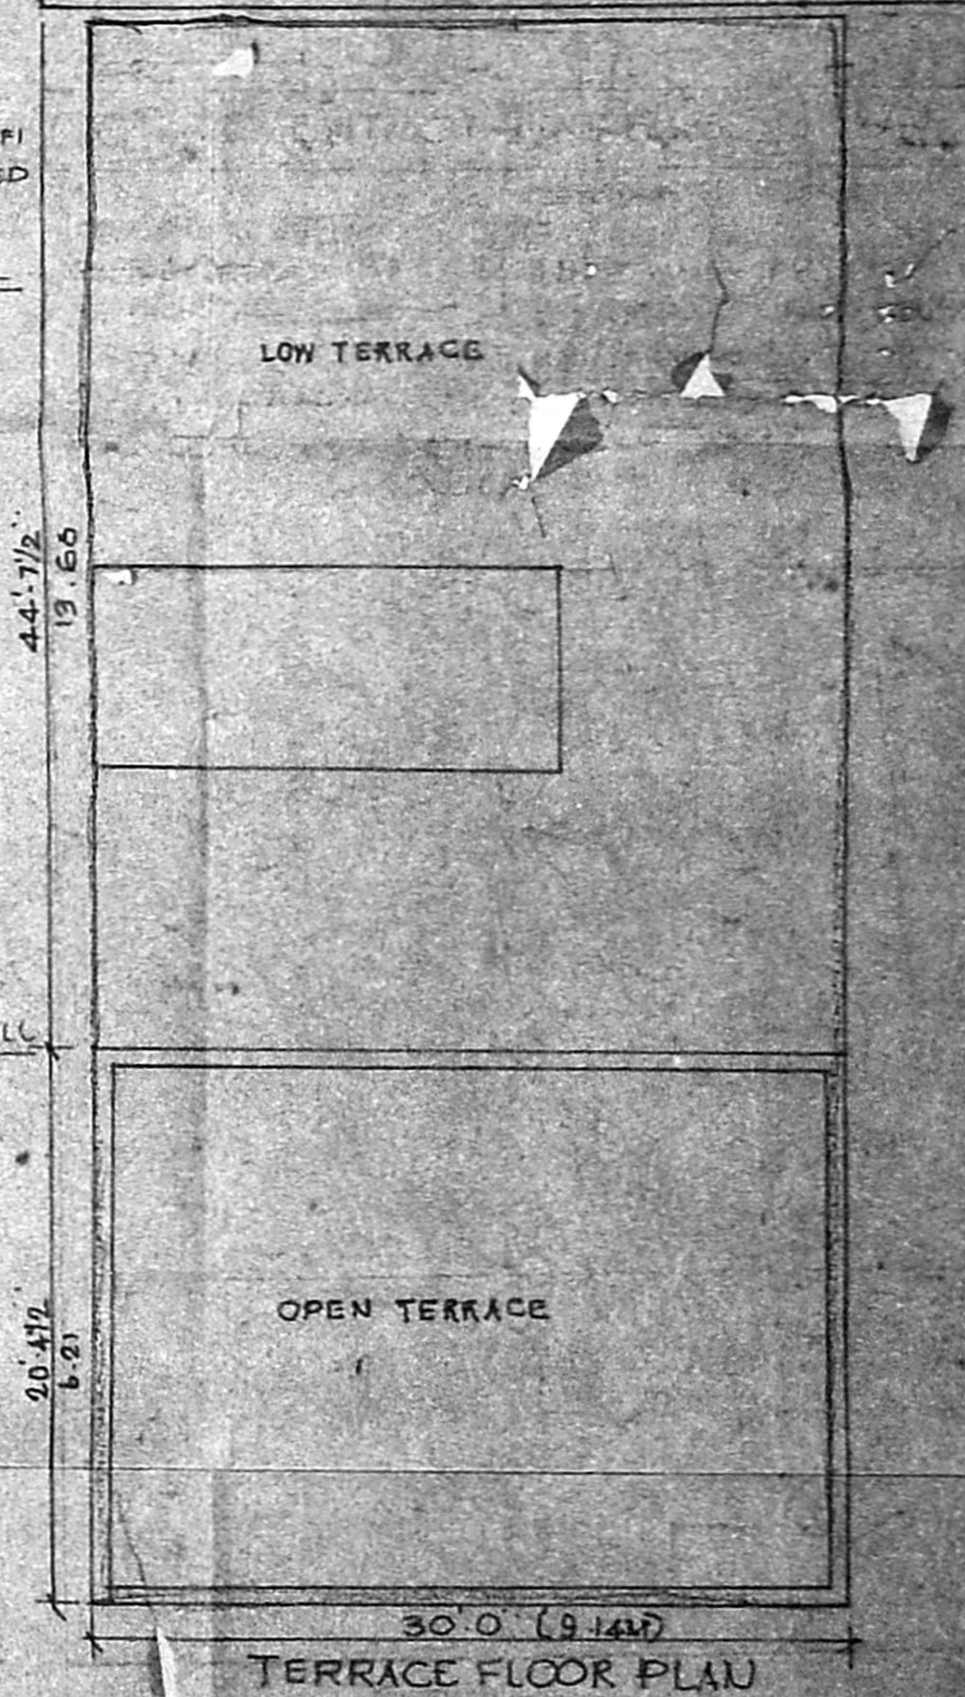

TERRACE FLOOR PLAN

SIGNATURE OF OWNER  
  
K. SIVAM, B.E., C.E., C. Eng (I) A.L.V.  
Consulting Civil Engineer, Chartered Engineer  
Approved Valuer, Licensed Surveyor,  
Approved Planner, No. 2011-2012  
Class - I, No. 15, East Club Road,  
Chennai - 600 002.  
Shreey Nagar, Chennai - 600 002.  
Ph: 647615

LICENSED SURVEYOR



A/000689/175/2001/B/B.  
 Planning Permit No. ....

**APPROVED**

SUBJECT TO THE CONDITIONS IN  
 THIS OFFICE LETTER.


No. A2/20095/201 Date 9/7/201

FOR MEMBER SECRETARY  
 CHENNAI METROPOLITAN  
 DEVELOPMENT AUTHORITY  
 CHENNAI - 600 008.

SCIENTIFICALLY SEALED

18'3" x 8'6" x 4'0"

*Sathy*  
 6/7/201  
 21/2/201  
 RPA

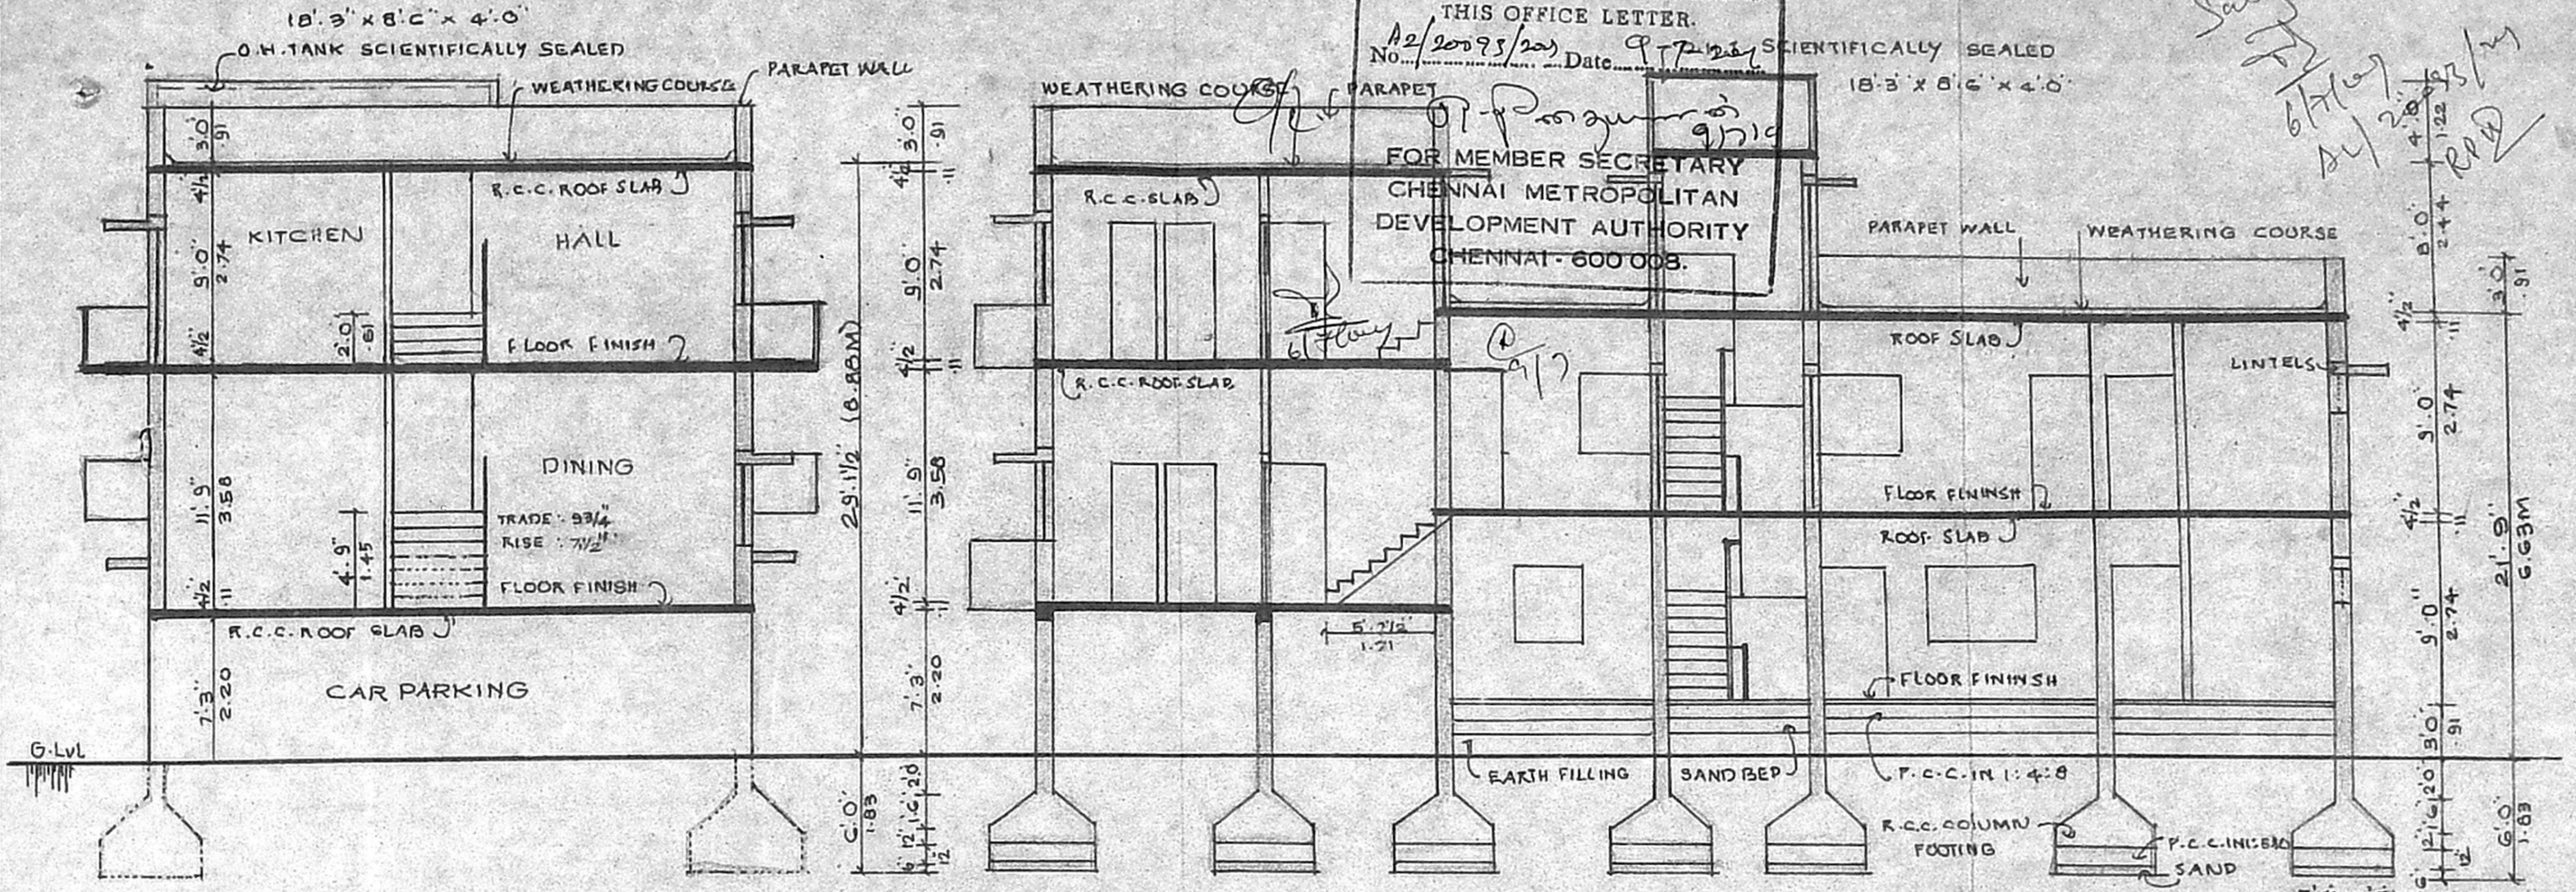

SECTION ON -XY'

SECTION ON:CD'

*S - J*

SIGNATURE OF OWNER.

LICENSED SURVEYOR.

*K. Selvam*  
 K. SELVAM, B.E., AMIE, C. Eng (I) A.I.V.  
 Consulting Civil Engineer & Chartered Engineer  
 Approved Valuer & Licensed Surveyor,  
 Class-I, Reg. No. 822000-2001  
 Corporation of Chennai,  
 No.15, East Glab Road,  
 Shenoy Nagar, Chennai-600 030.