




FRONT ELEVATION

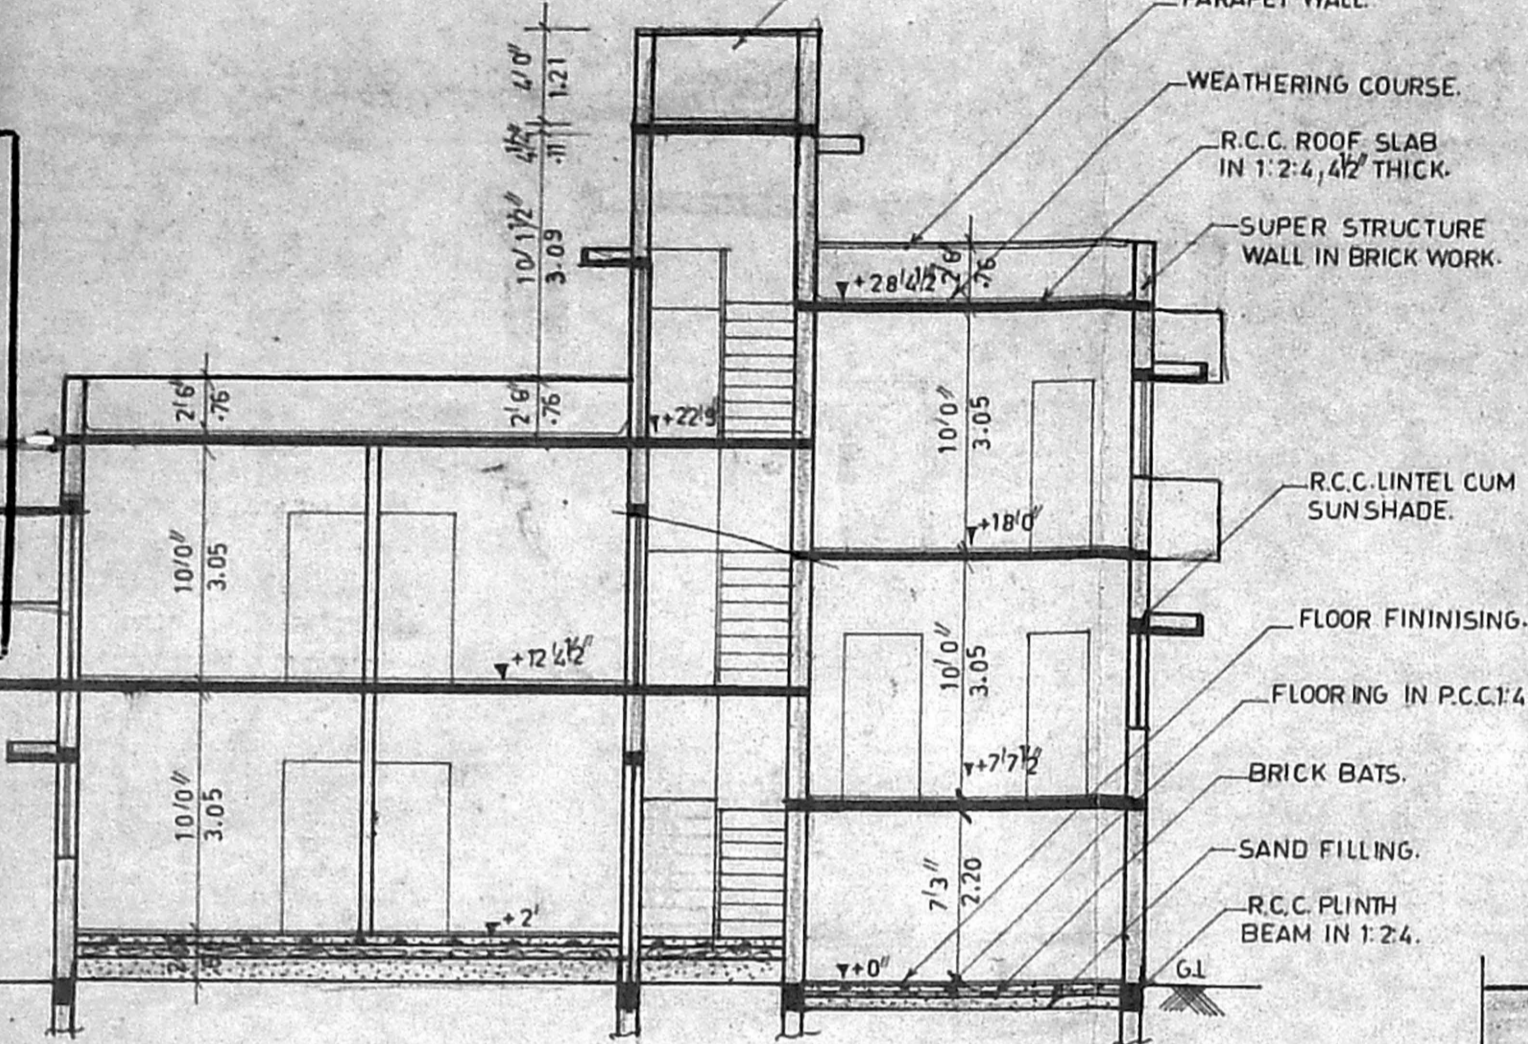


SECTION ON 'AA'

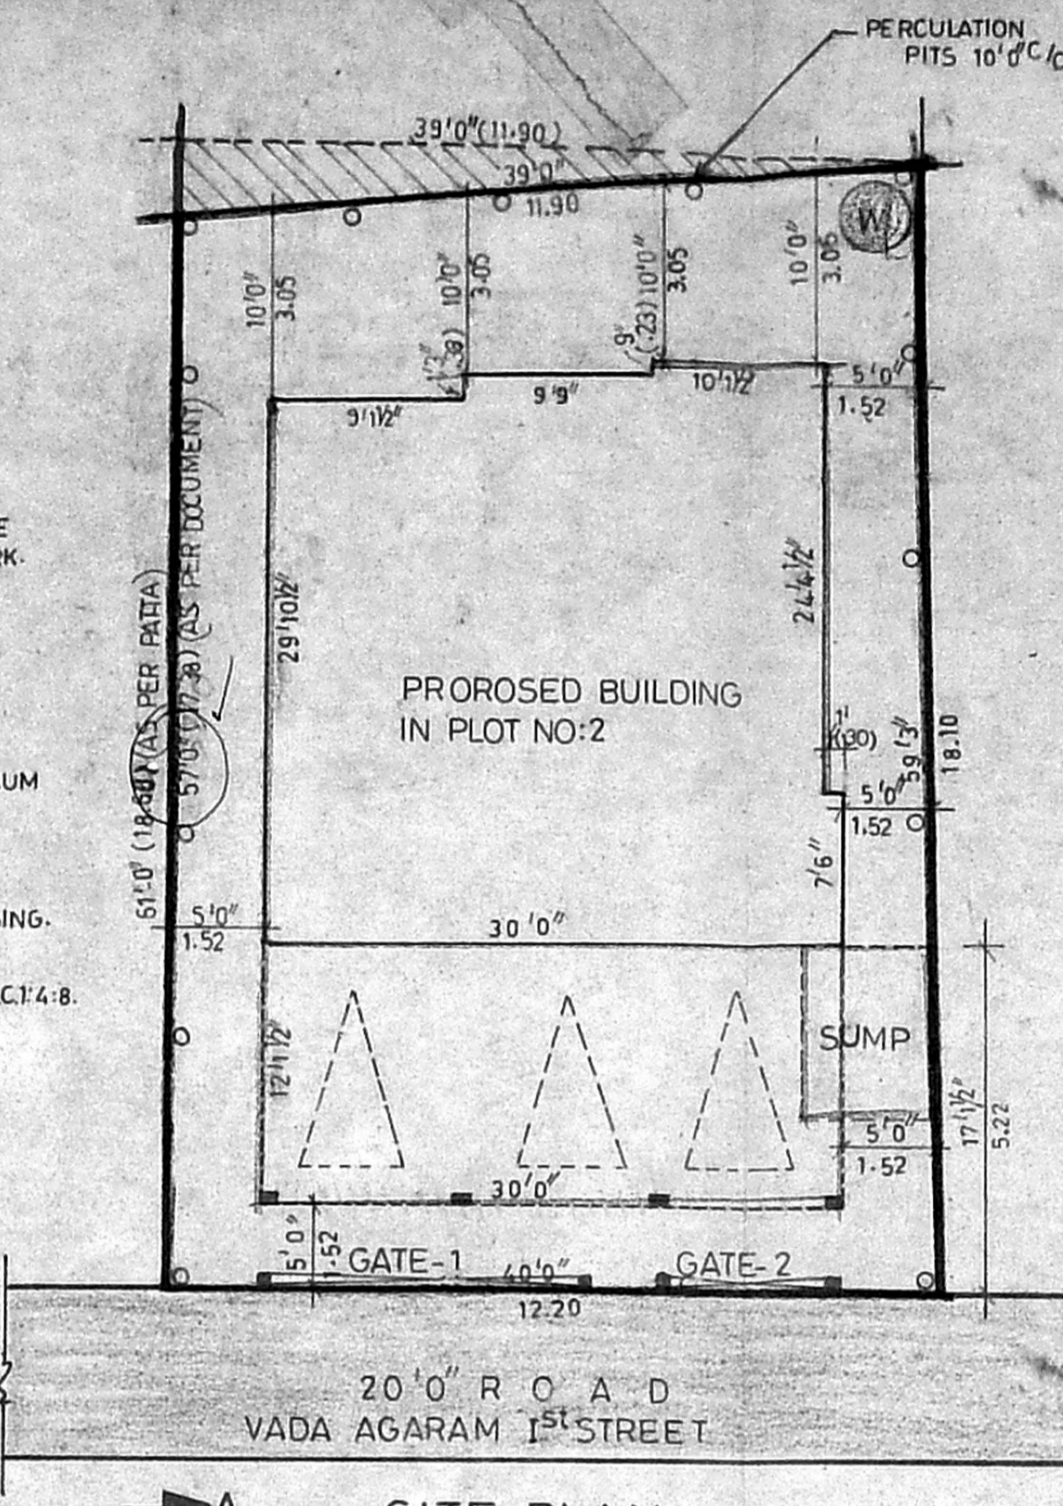


SITE PLAN
SCALE: 1:10'0"

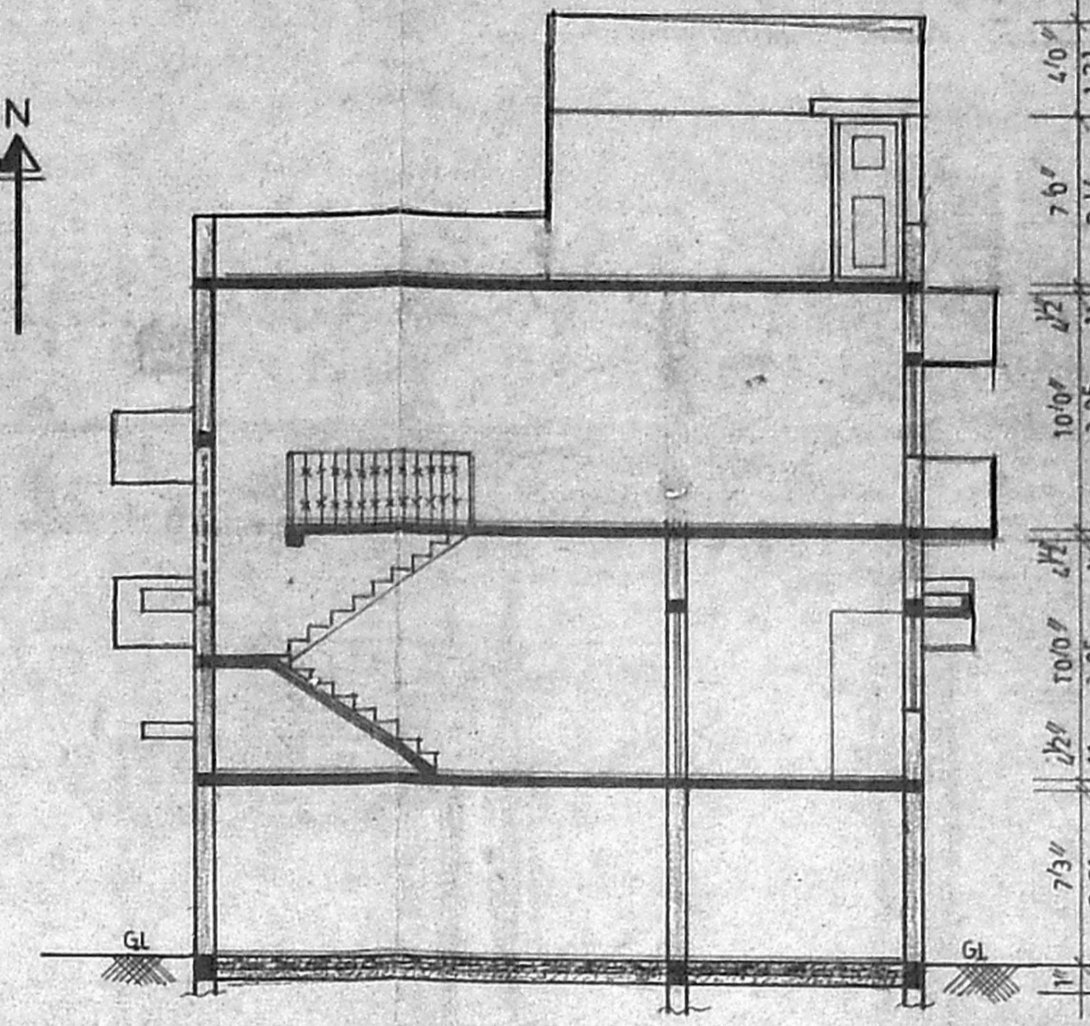


SECTION ON 'BB'

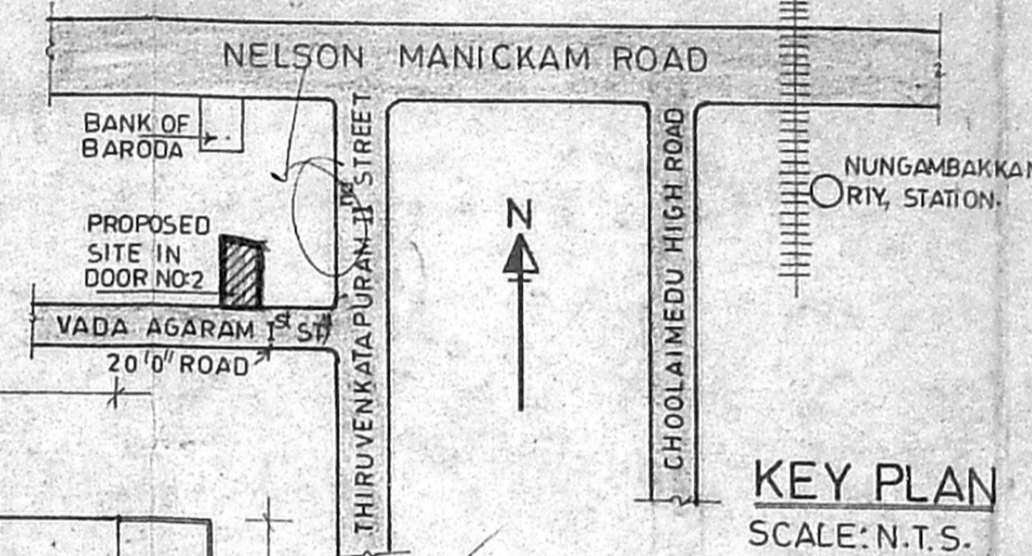


KEY PLAN
SCALE: N.T.S.

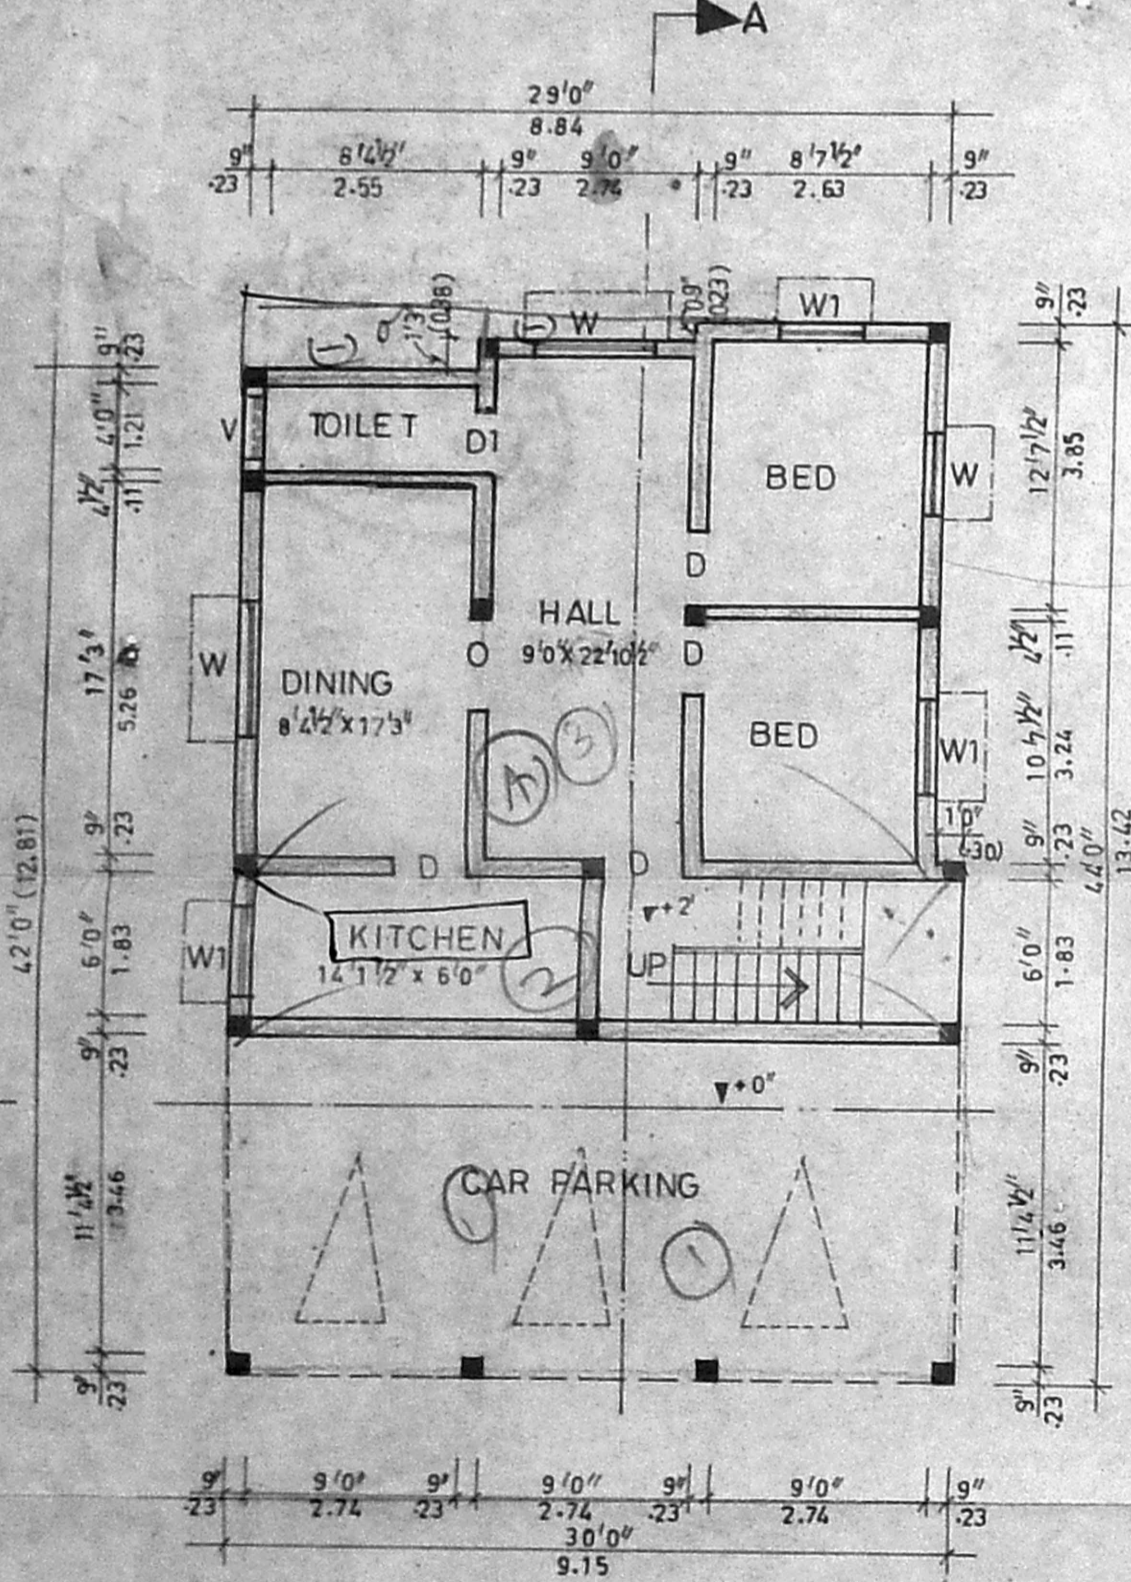


STILT CUM GROUND FLOOR PLAN

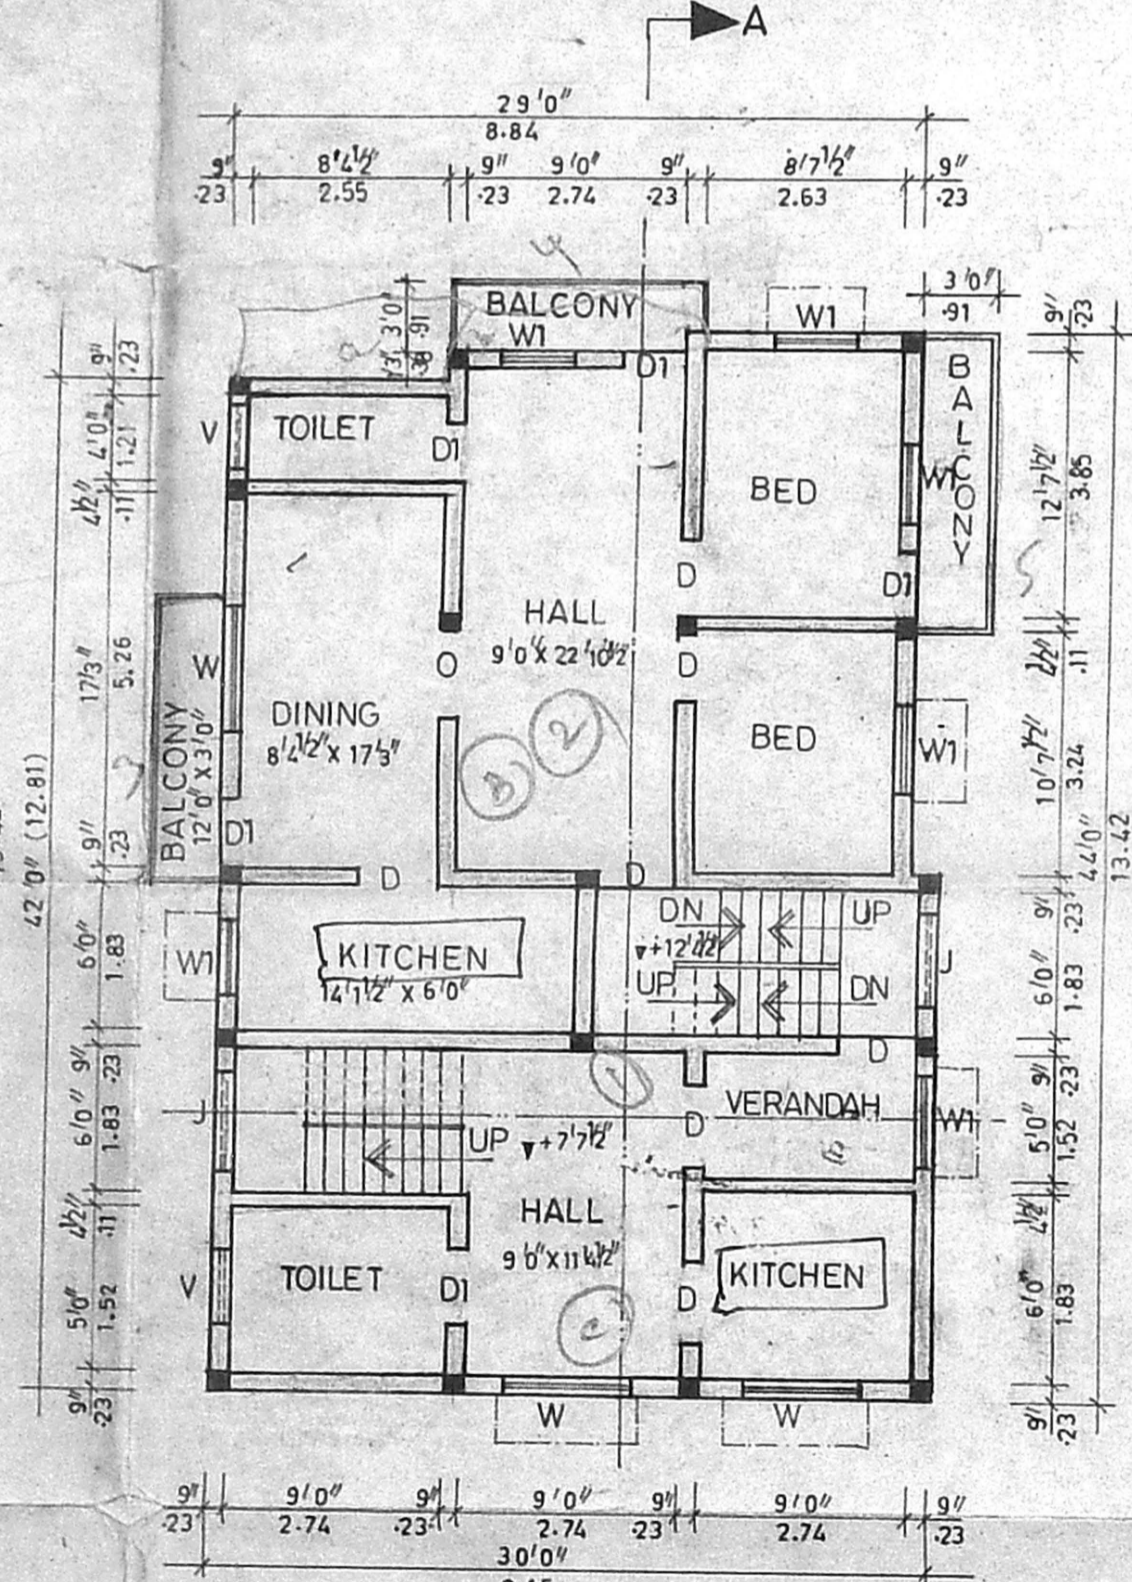


FIRST FLOOR PLAN

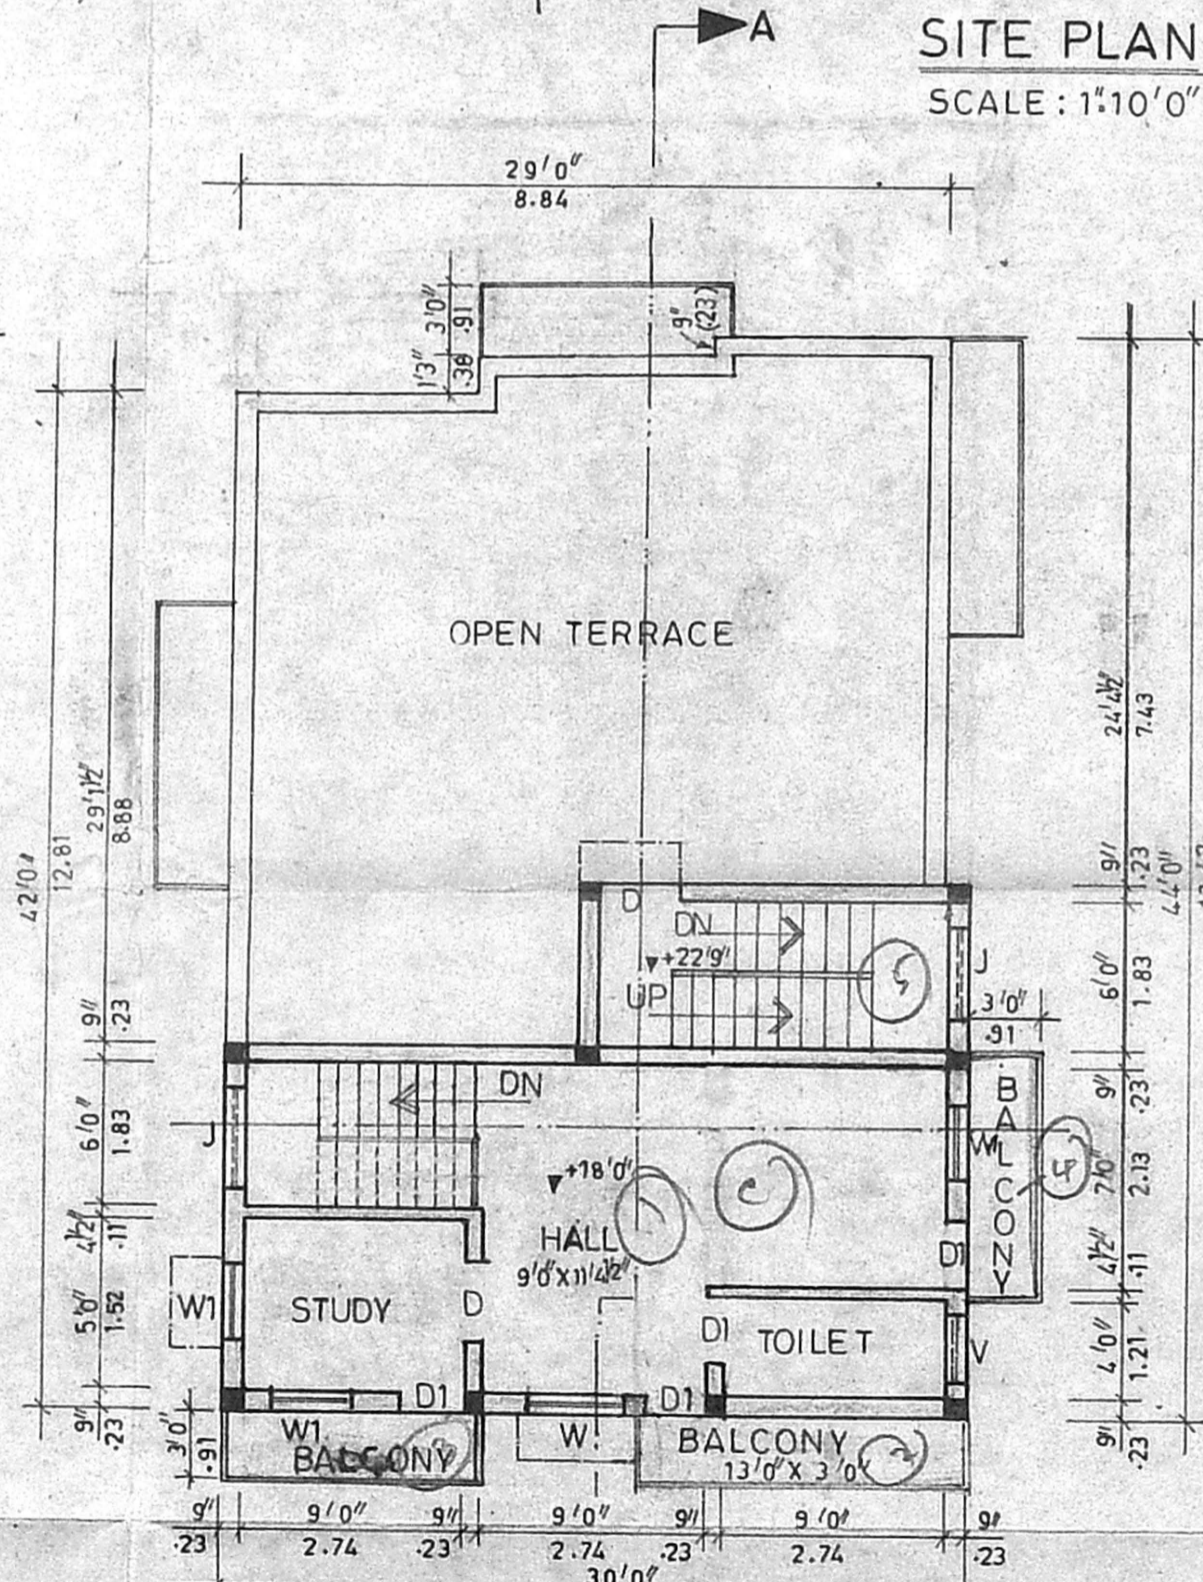


SECOND FLOOR PLAN (ABOVE STILT)

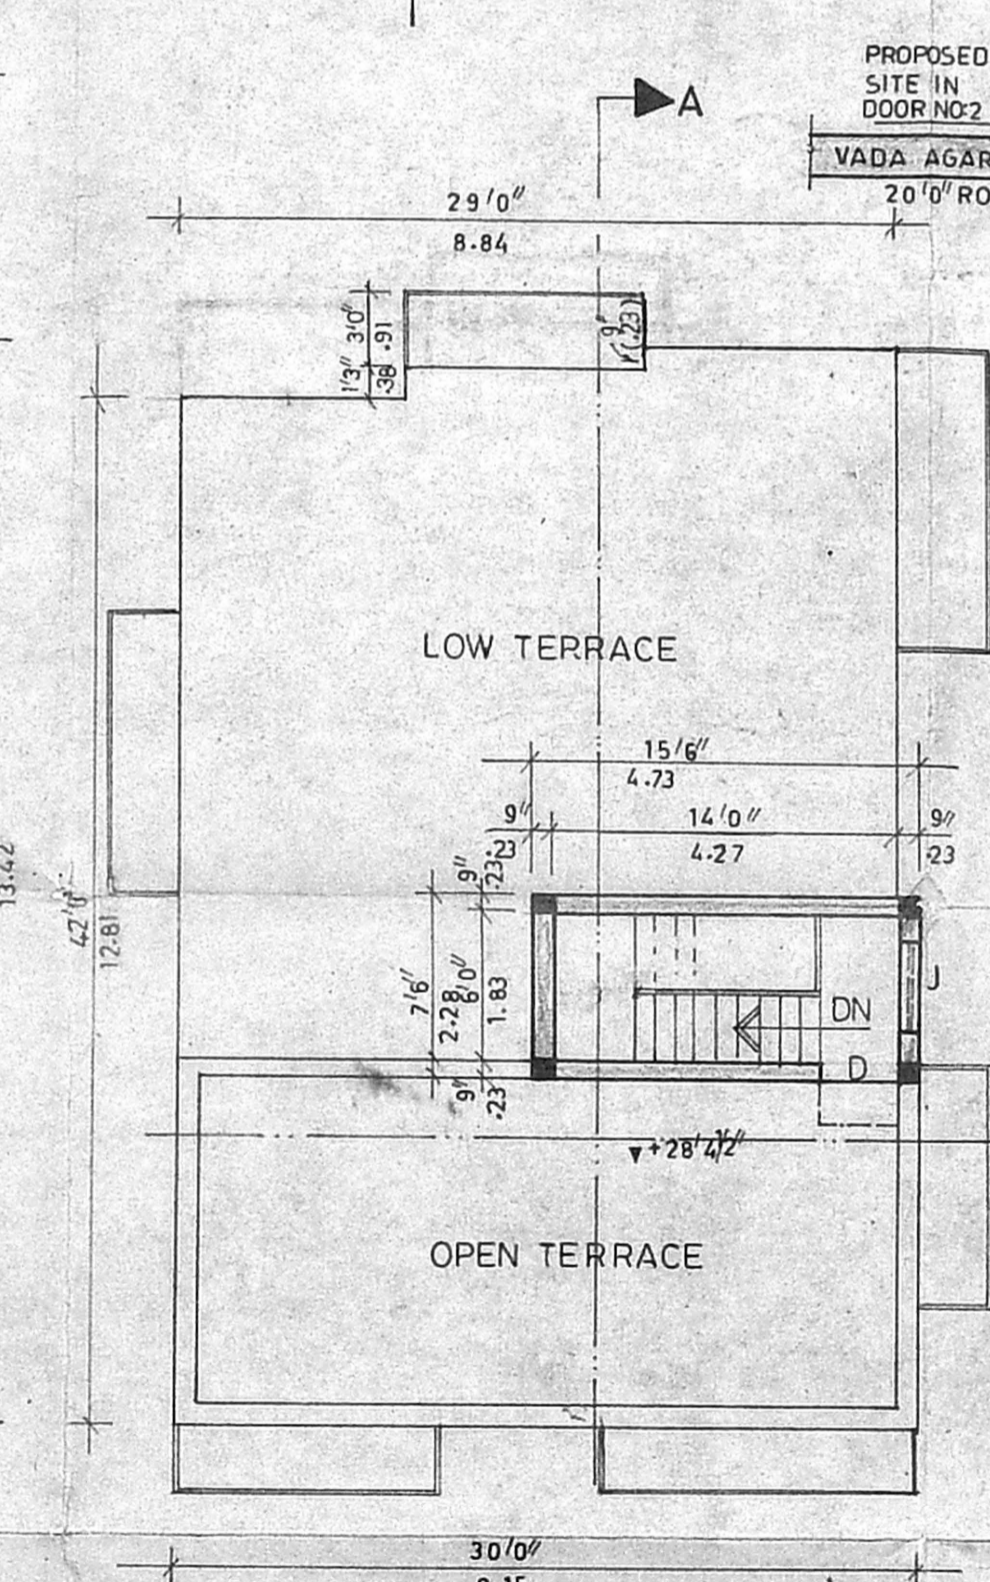


TERRACE FLOOR PLAN

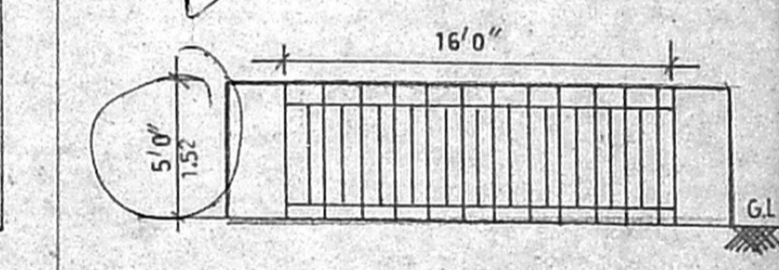


ELEVATION OF GATE:1

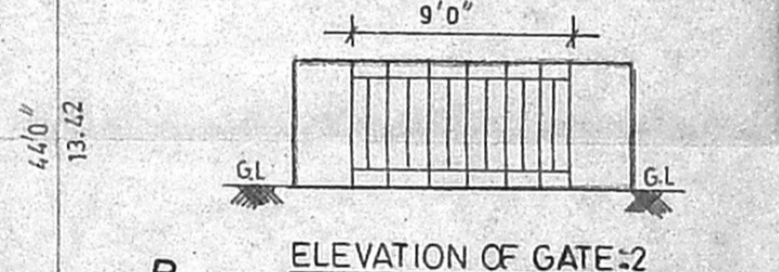


ELEVATION OF GATE:2

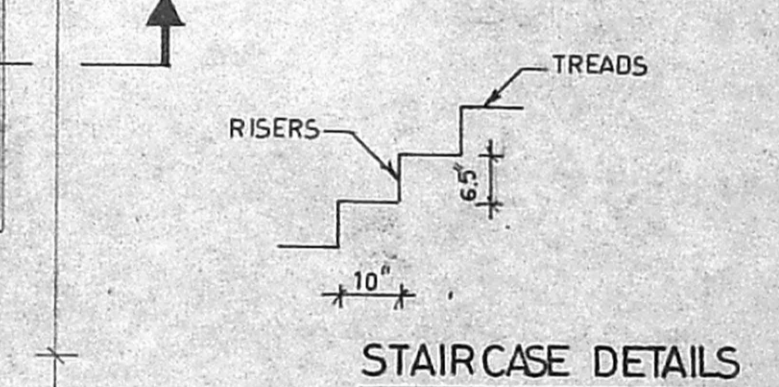


STAIRCASE DETAILS

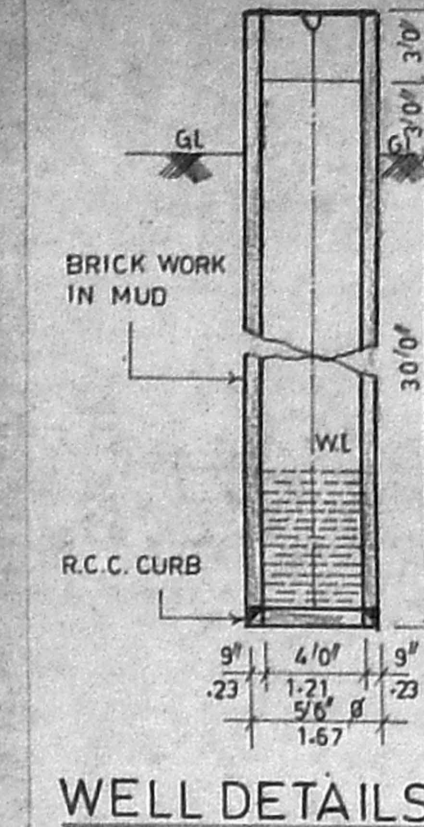


WELL DETAILS

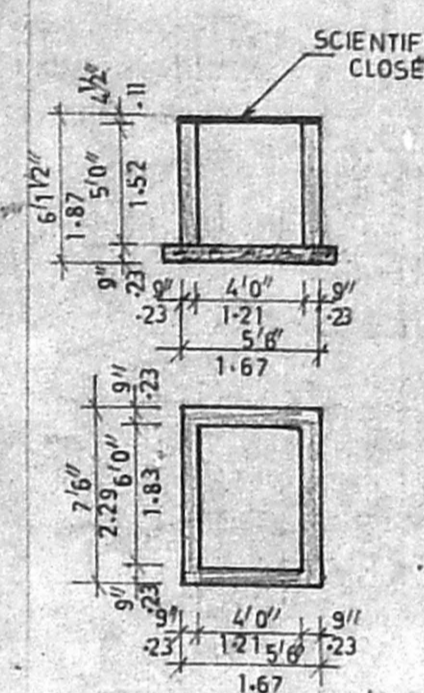

SUMP DETAILS

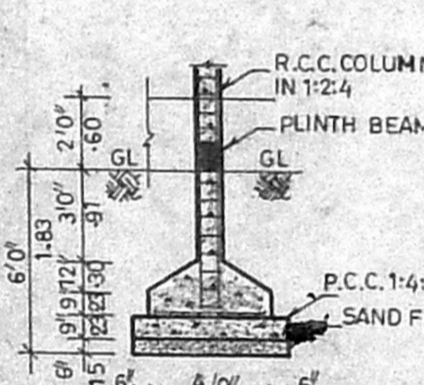

FOUNDATION DETAILS

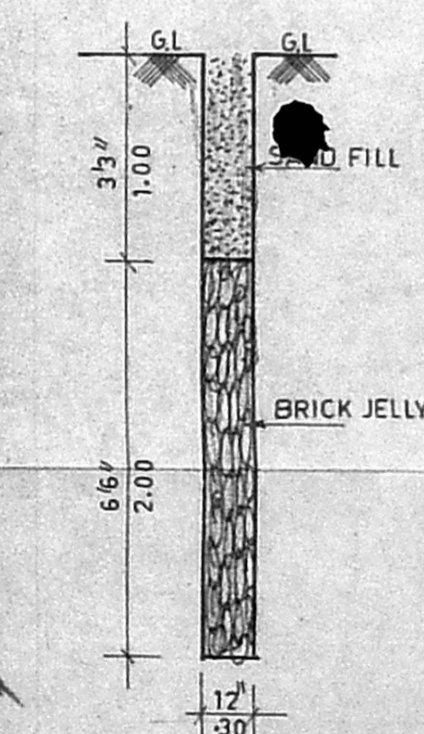

PERCOLATION PITS.

SCHEDULE OF JOINERIES

D	DOOR PANELLED TYPE	3'3" x 7'0" (100 x 214)
D1	DOOR PANELLED TYPE	2'6" x 7'0" (1076 x 214)
W	WINDOW	6'0" x 4'0" (183 x 121)
W1	WINDOW	3'0" x 4'0" (91 x 121)
V	VENTILATOR	3'0" x 2'0" (91 x 60)
C	CUPBOARD	4'0" x 6'6" (121 x 198)

AREA STATEMENT

	SFT	MT
PLOT AREA	2296	(213.29)
PLINTH AREA (G.FLOOR)	1270	(117.98)
PLINTH AREA (F.FLOOR)	1474	(136.93)
PLINTH AREA TOTAL	2744	(254.91)
PLOT COVERAGE	64.20%	
FLOOR SPACE INDEX	1.20	

COLOUR INDEX Revised PLAN SCOUTRY

PROPOSED	[Color swatch]
BOUNDARY	[Color swatch]
ROAD	[Color swatch]

PLAN SHOWING THE PROPOSED DWELLING HOUSES IN DOOR NO:2, OLD NO:50, VADA AGARAM FIRST STREET S.NO:3/1, T.S.NO:10 PRESENT T.S.NO:10/2 OF BLOCK NO:22, VADA AGARAM VILLAGE, EGMORE-NUNGAMBAKKAM TALUK, CHOLLAIMEDU, CHENNAI-94.

SCALE: 1:8'0"

OWNER D. Jaesra

R. PAGUTHARIVU, D.C.E., D.C.T.,
 LICENSED SURVEYOR
 Corporation of Chennai
 Regd. No. 228
NOORI PLANNERS,
 No.5, Mount Poonamallee Road
 Jaya Nagar, Porur
CHENNAI - 600 116
 LICENCED SURVEYOR

DRAWING PREPARED BY

NOORI PLANNERS
 No.5, Mount Poonamallee Road,
 Jaya Nagar, Porur, Chennai - 116
 Phone: 4769405