



FRONT ELEVATION

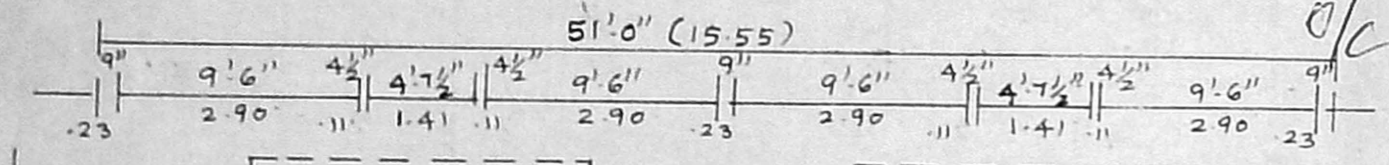

GROUND FLOOR PLAN

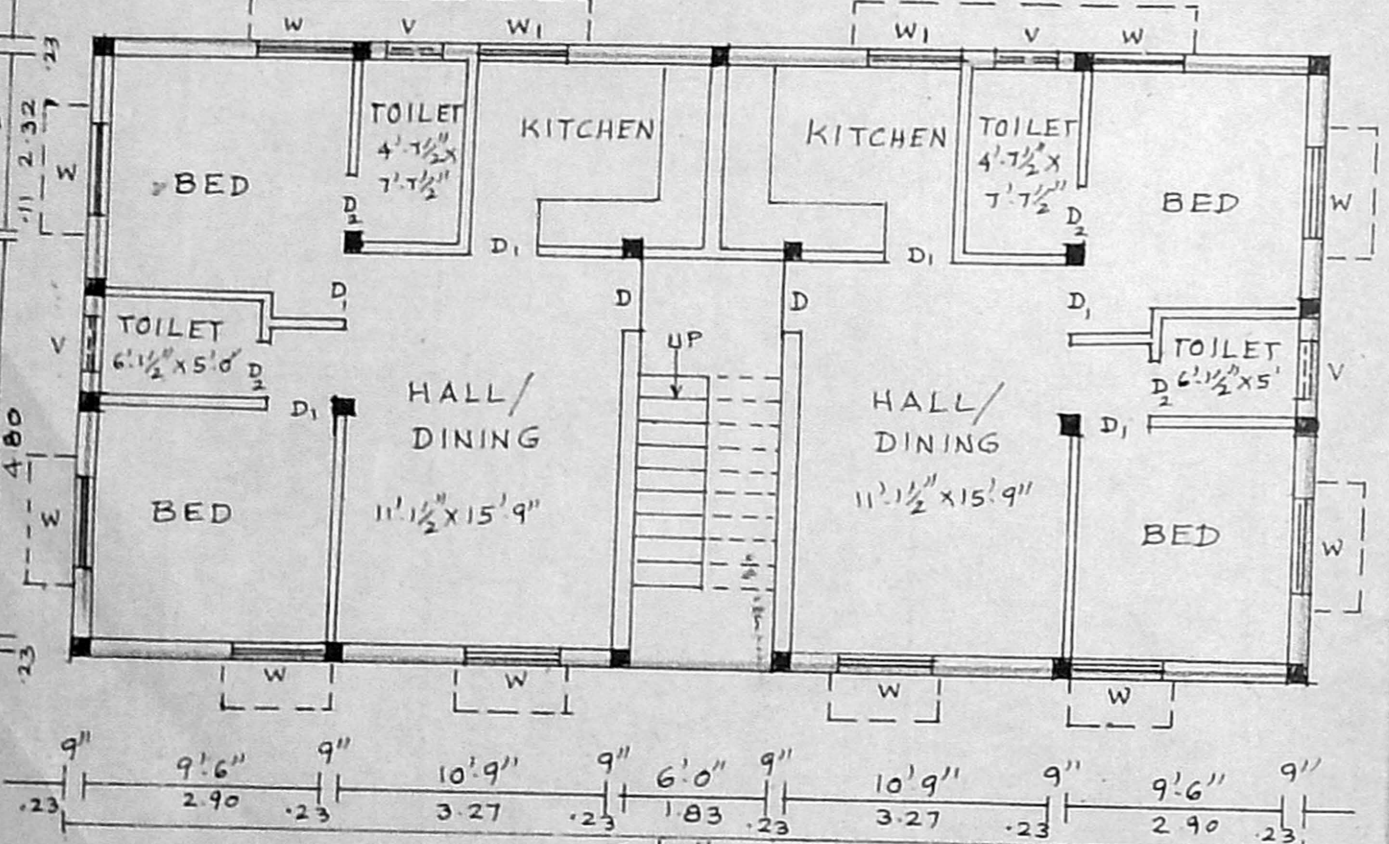

FIRST FLOOR PLAN




TERRACE FLOOR PLAN


OFFICE COPY

A/00076/262/2001


Planning Permit No. ...
APPROVED
 SUBJECT TO THE CONDITIONS IN THIS OFFICE LETTER.
 No. 24158/2001(30) (1)
 Date: 30/11/23
 FOR MEMBER SECRETARY
 CHENNAI METROPOLITAN
 DEVELOPMENT AUTHORITY
 CHENNAI - 600 008.

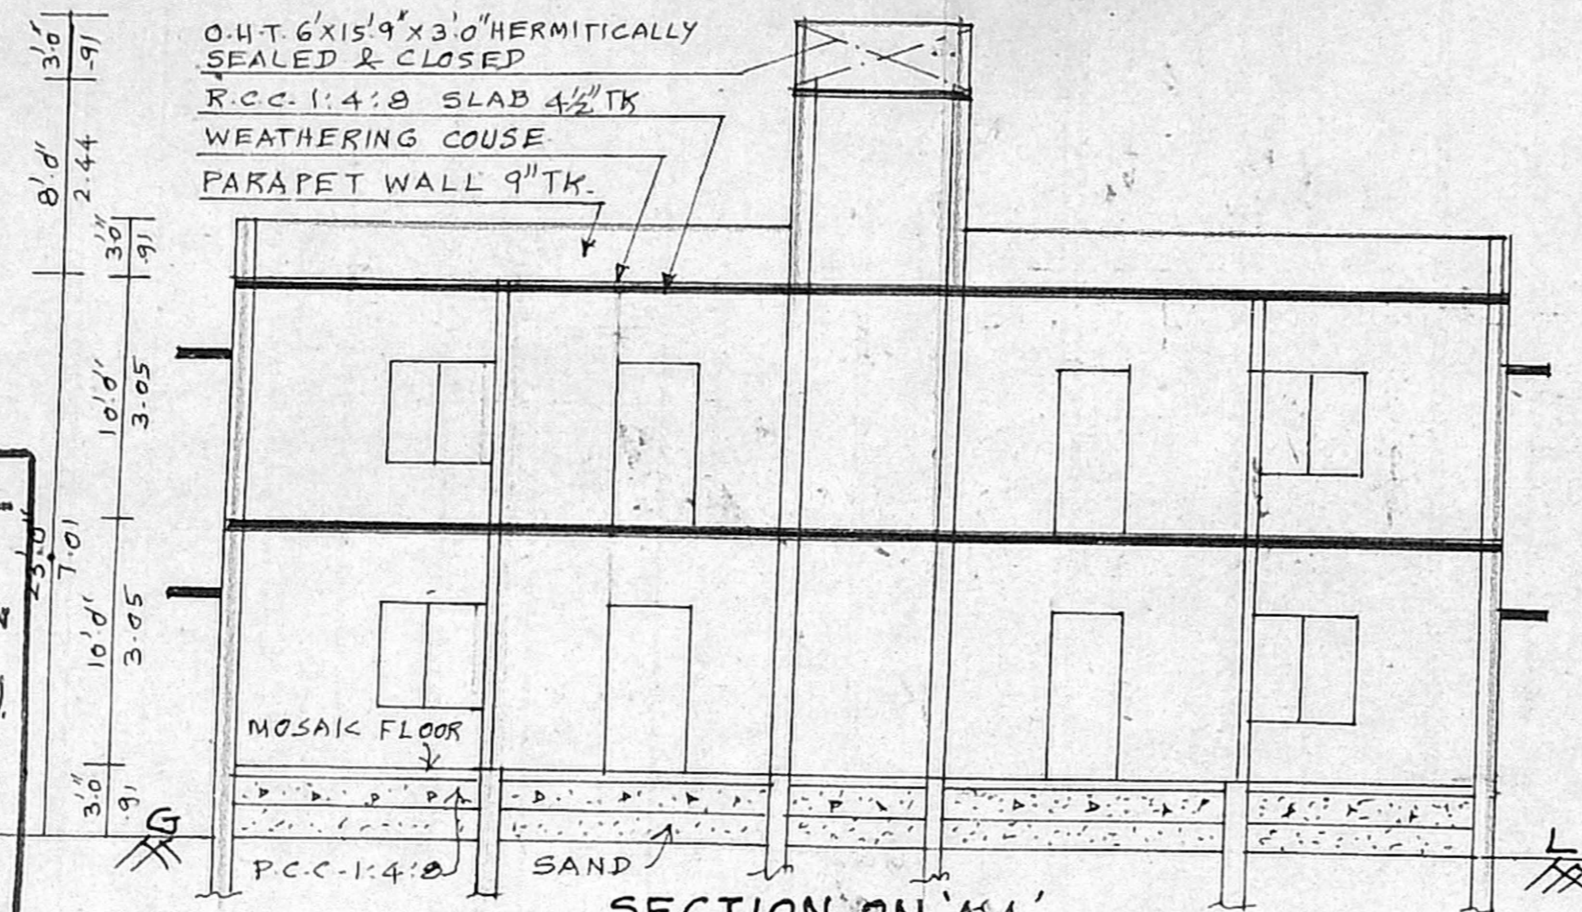


SECTION ON 'AA'

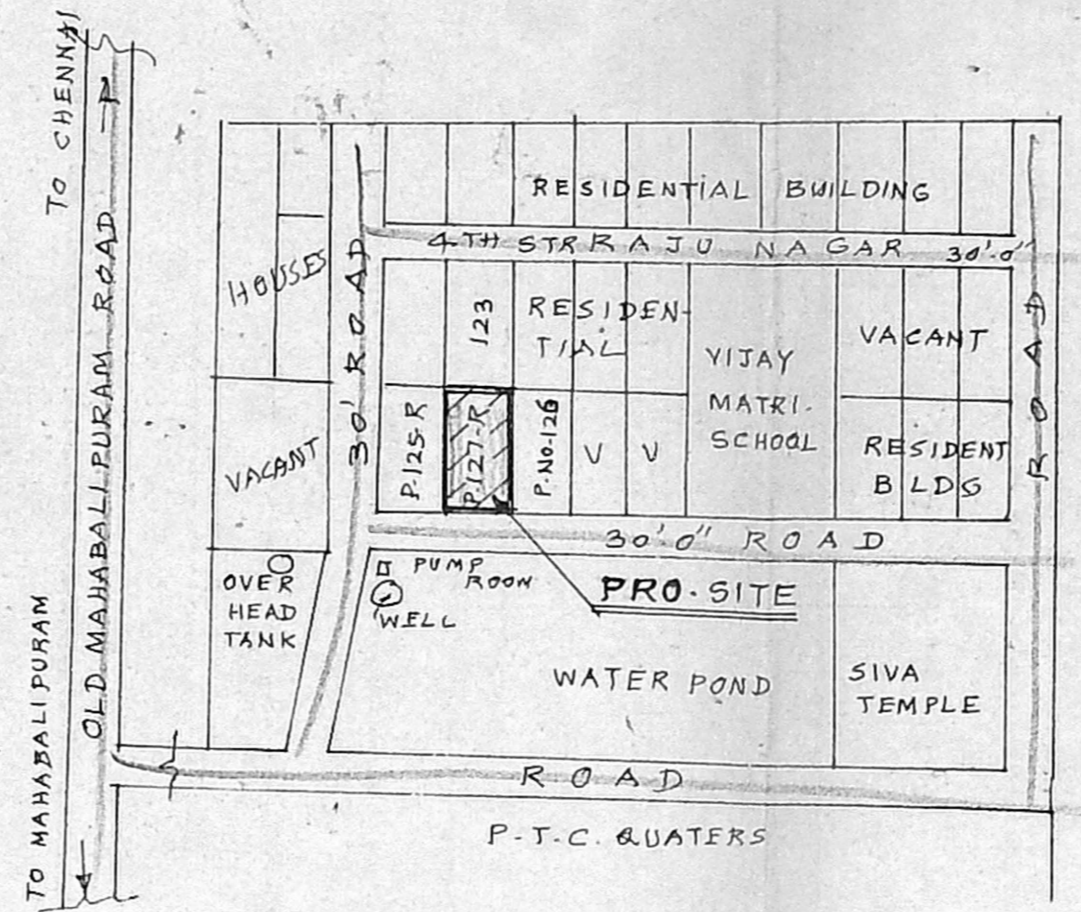


KEY PLAN
NOT TO SCALE

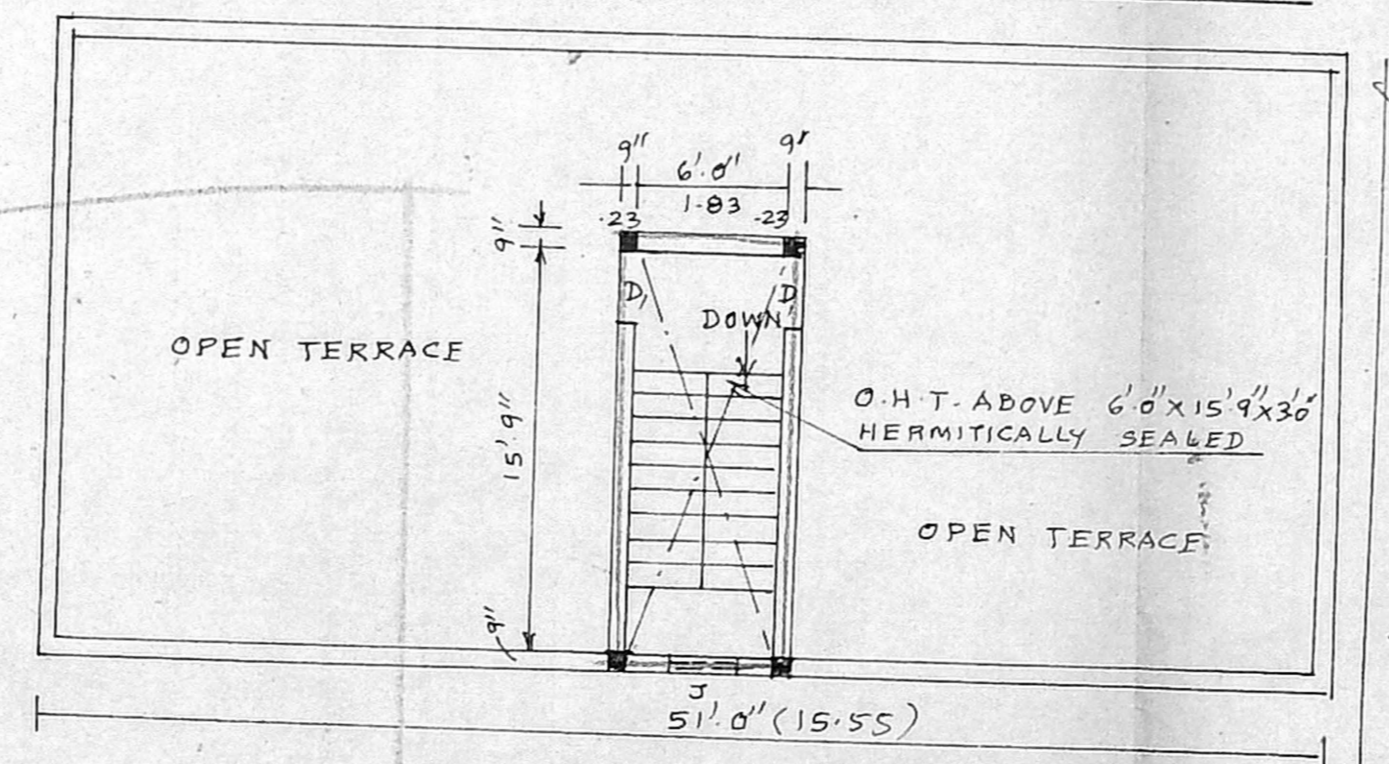


TERRACE FLOOR PLAN

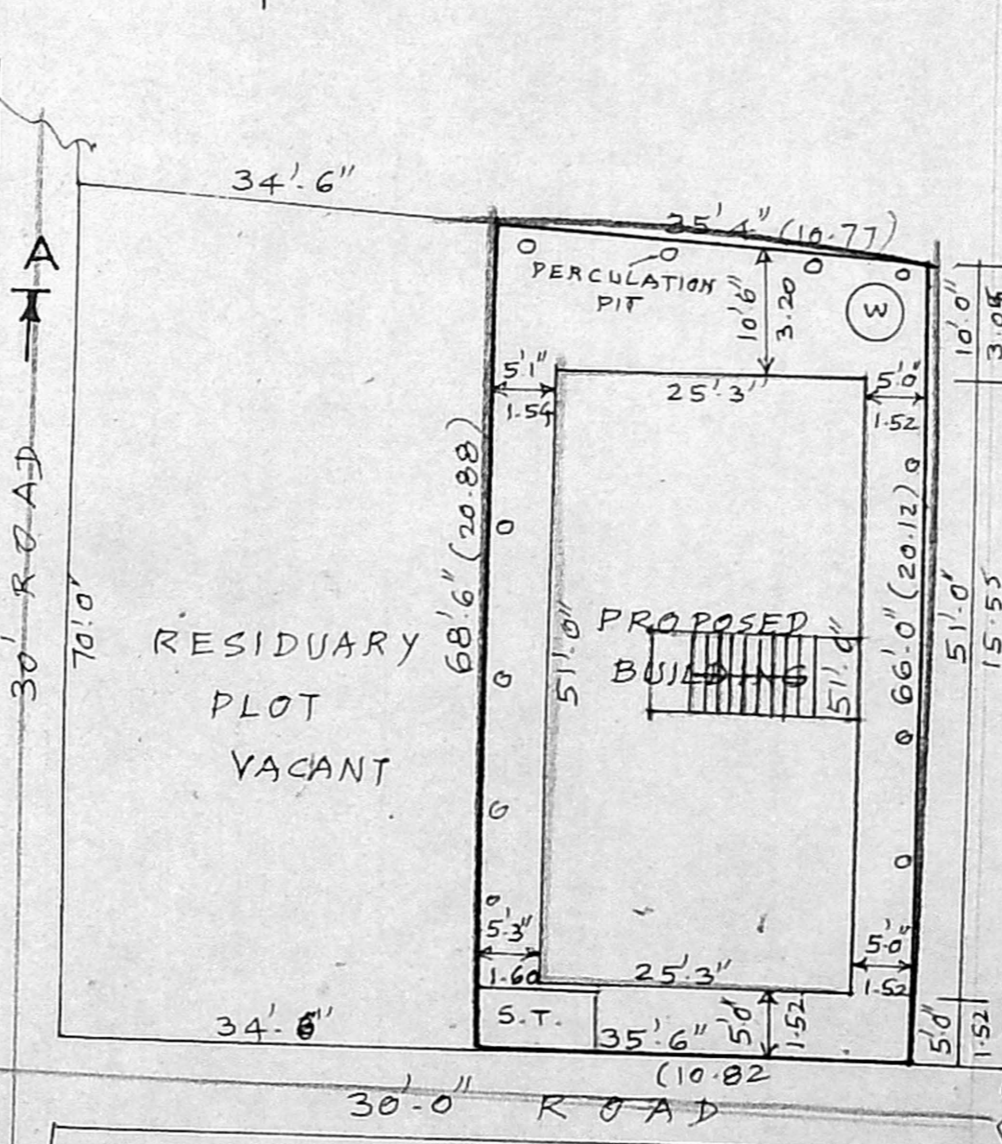


SITE PLAN CUM RESIDUARY
PLOT DETAILS SCALE: 1"=16'-0"

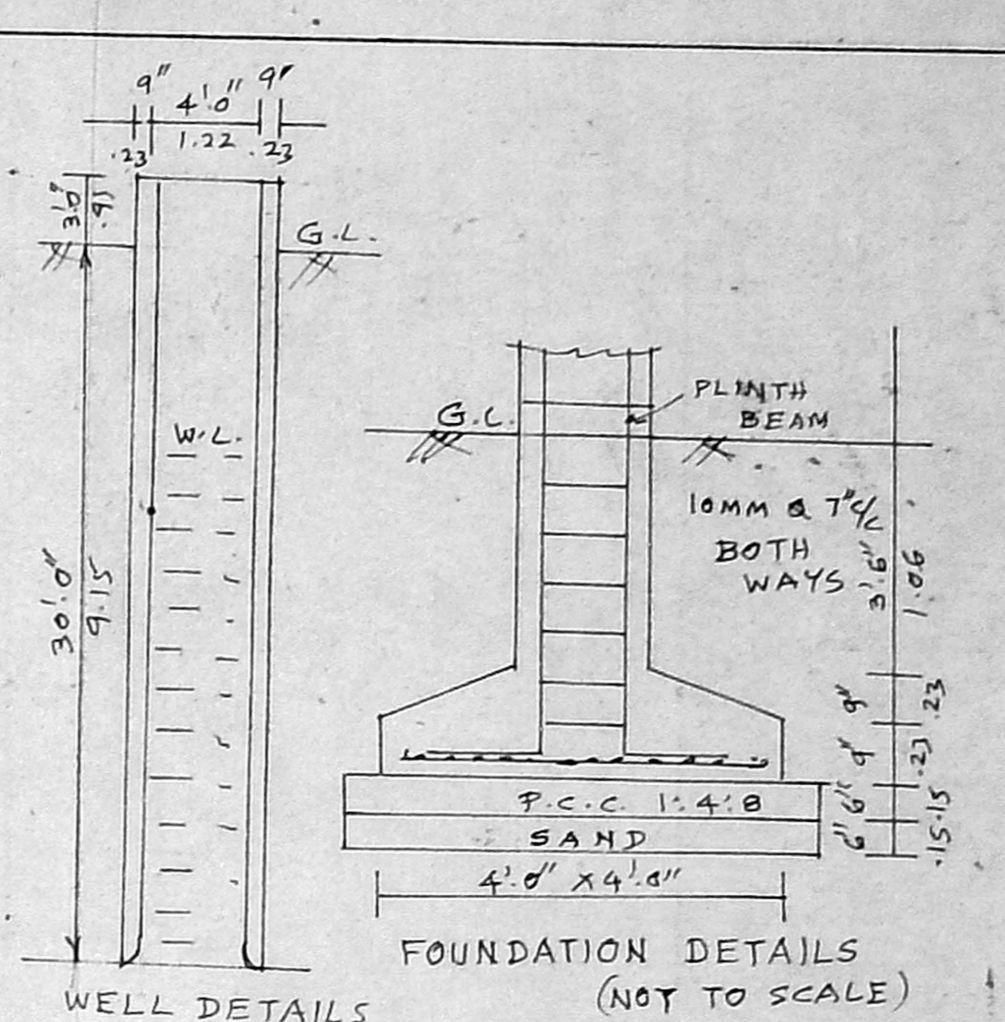

WELL DETAILS

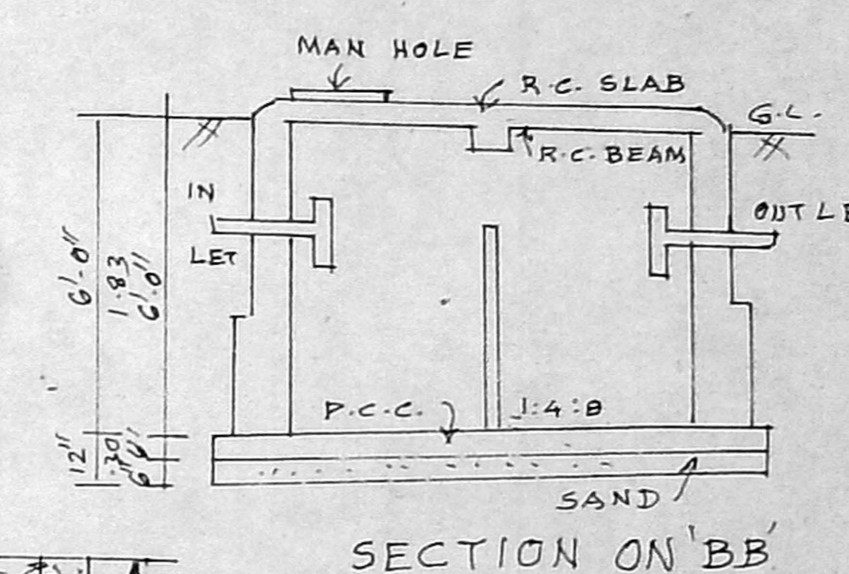

SECTION ON 'BB'

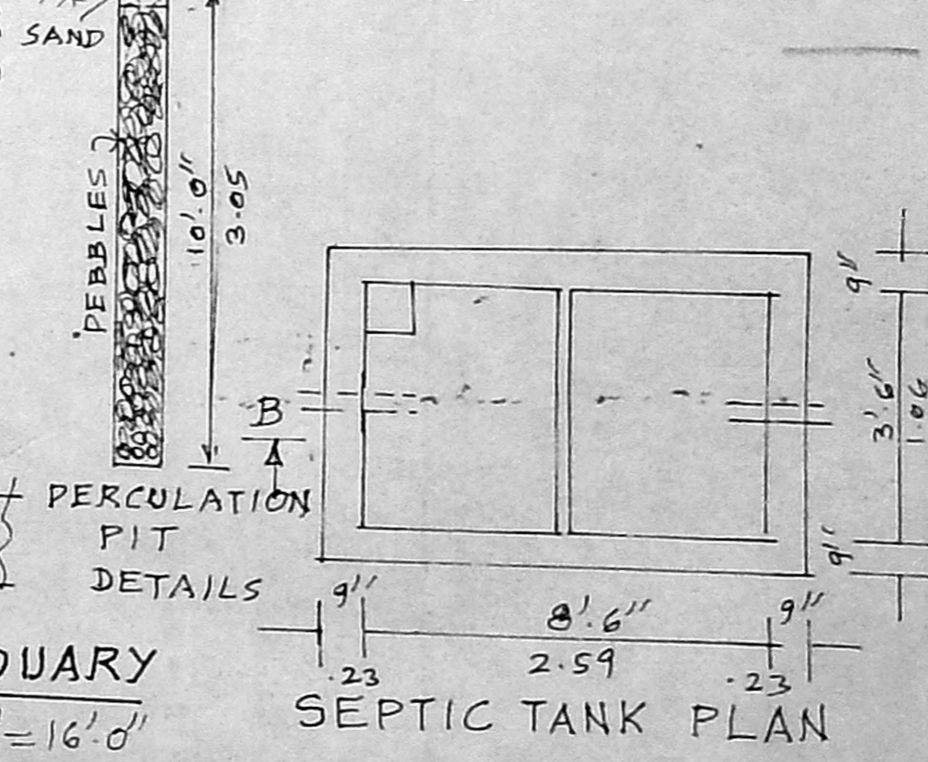

SEPTIC TANK PLAN

PLAN SHOWING THE PROPOSED
 RESIDENTIAL BUILDING AT
 PLOT No. 127-R, RAJU NAGAR,
 IN S.No. 213/1AIA OF OKKIYAM-
 THORAIPAKKAM VILLAGE,
 TAMBARAM TALUK,
 KANCHEEPURAM DISTRICT.
 SCALE: - 1" = 8'-0"

FOR Mrs. T. KALAIYARASI


SCHEDULE OF JOINERY

D DOOR	3'3" x 7'0"	1.00 x 2.13
D1 DOOR	3'0" x 7'0"	0.91 x 2.13
D2 DOOR	2'6" x 7'0"	0.76 x 2.13
W WINDOW	4'0" x 4'6"	1.22 x 1.37
W1 WINDOW	4'0" x 3'0"	1.22 x 0.91
V VENTILATOR	3'0" x 2'0"	0.91 x 0.61
J - R.C.C. JALUY	3'0" x 6'0"	0.91 x 1.83

AREA STATEMENT

	SQ FEET	SQ.M
PLOT EXTENT	= 2380	221.11
GROUND FLOOR AREA	= 1287.75	119.63
FIRST FLOOR AREA	= 1287.75	119.63
TOTAL FLOOR AREA	= 2575.50	239.26
PLOT COVERAGE	= 59.1%	F.S.I = 1.08

COLOUR INDEX

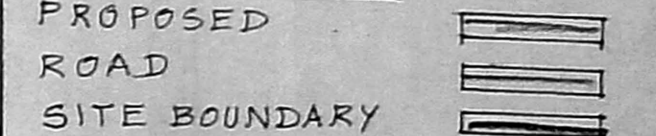

OWNER
 T. Kalaiyarasi

K. SELVAM, B.E. AMIE, C. Eng. (I) A.I.V.
 Consulting Civil Engineer & Chartered Engineer
 Approved Valuer & Licensed Surveyor,
 Class - 1 Reg. No. 28 2001-2002
 Co. Reg. No. 108, Chennai.
 No. 15, Club Road,
 Shenoy Nagar, Chennai-600 030.
 Ph: 6447615

LICENSED SURVEYOR