


OFFICE COPY

SCRUTINY PLAN


OFFICE COPY

PLAN SHOWING THE PROPOSED RESIDENTIAL FLAT AT, PLOT NO 40. T.S. NO - 69, S.NO. 137/2, IN BLOCK NO - 37, OF RAMASWAMY NAGAR, NAVANEETHAMMAL STREET, SALIGRAMAM, CHENNAI - 93.


DIV NO, 129 Z 8

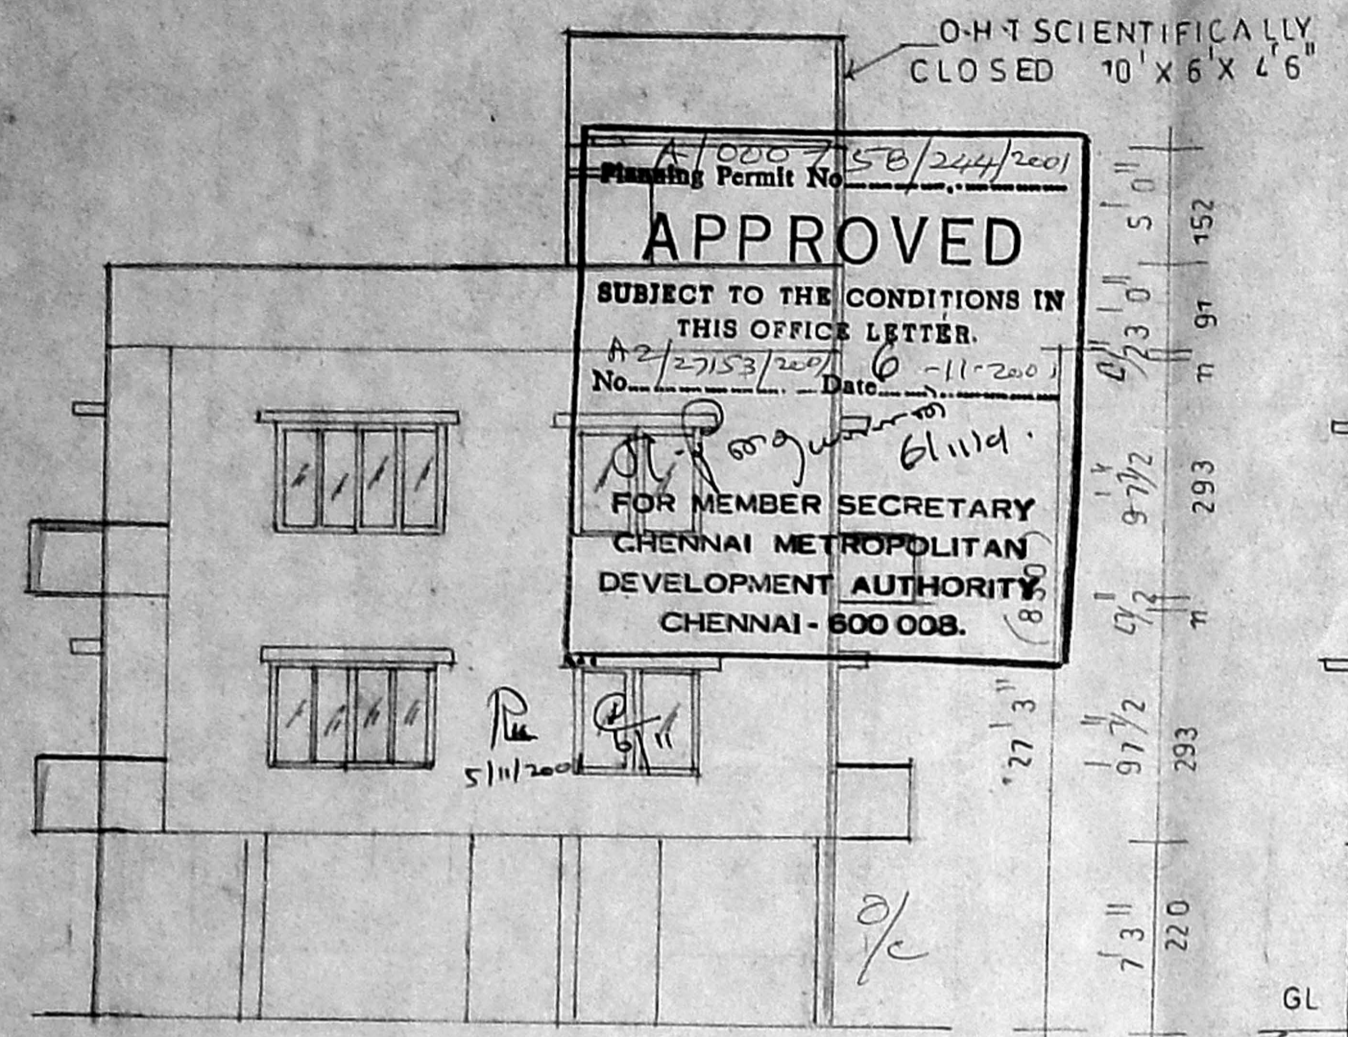

ELEVATION

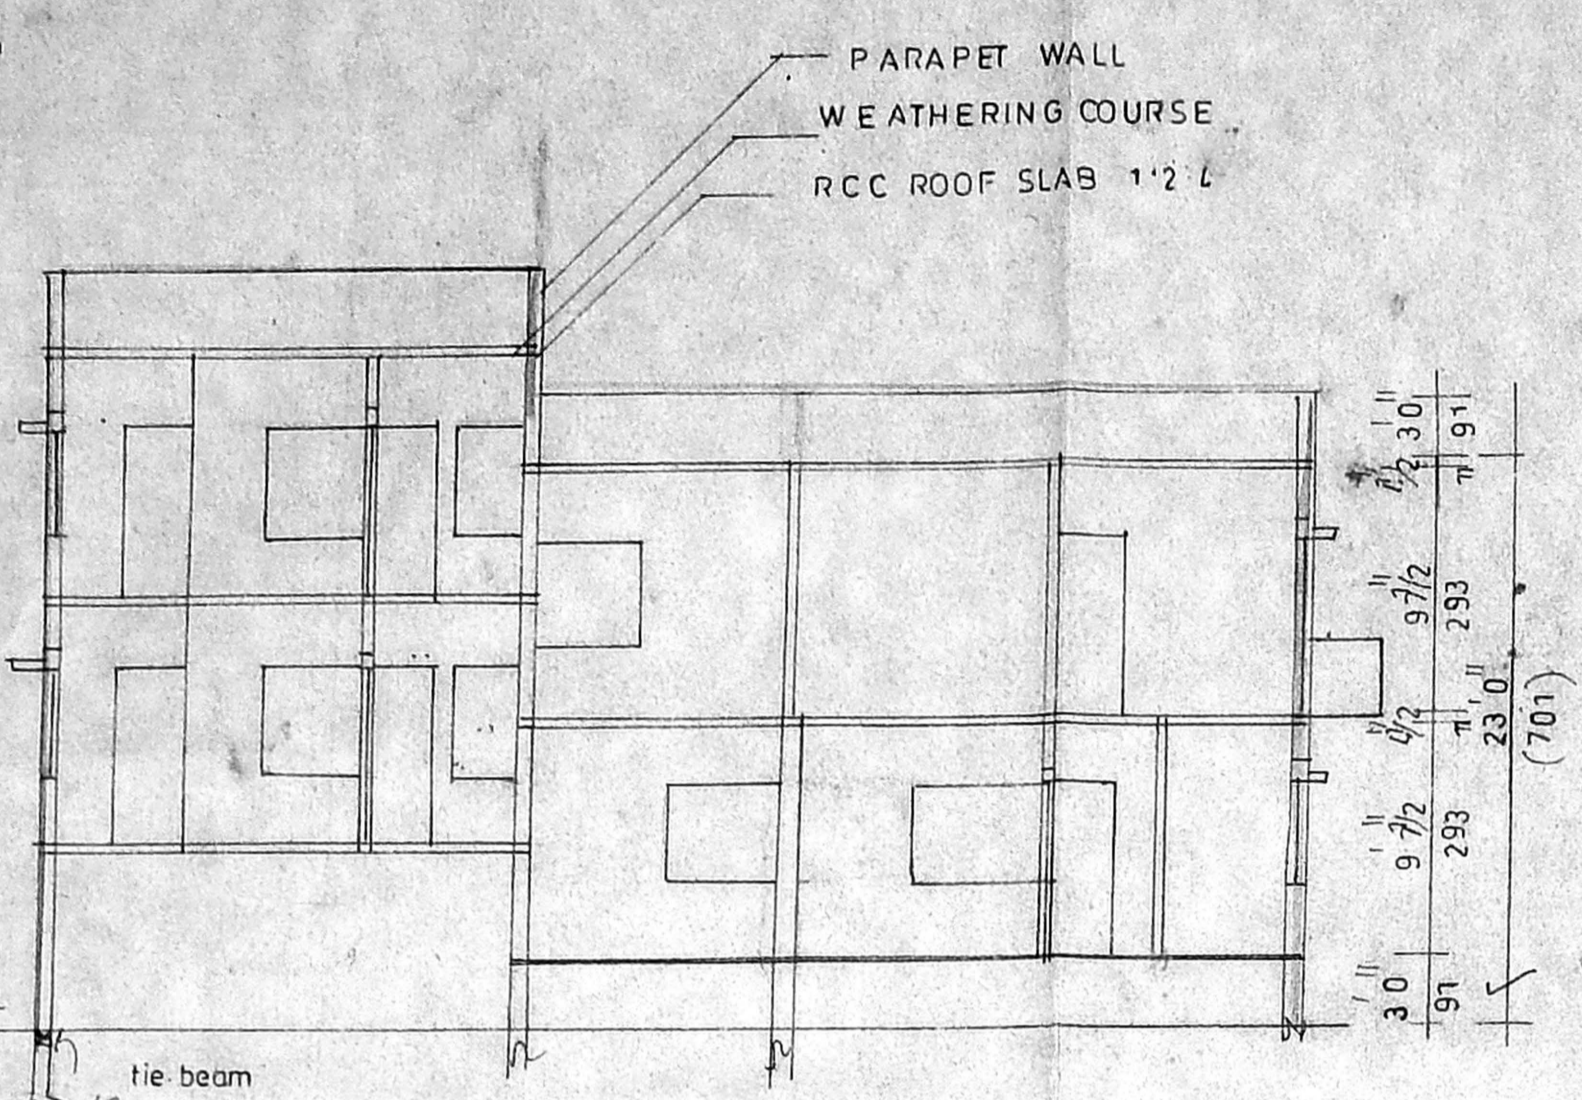


SECTION ON 'X X'

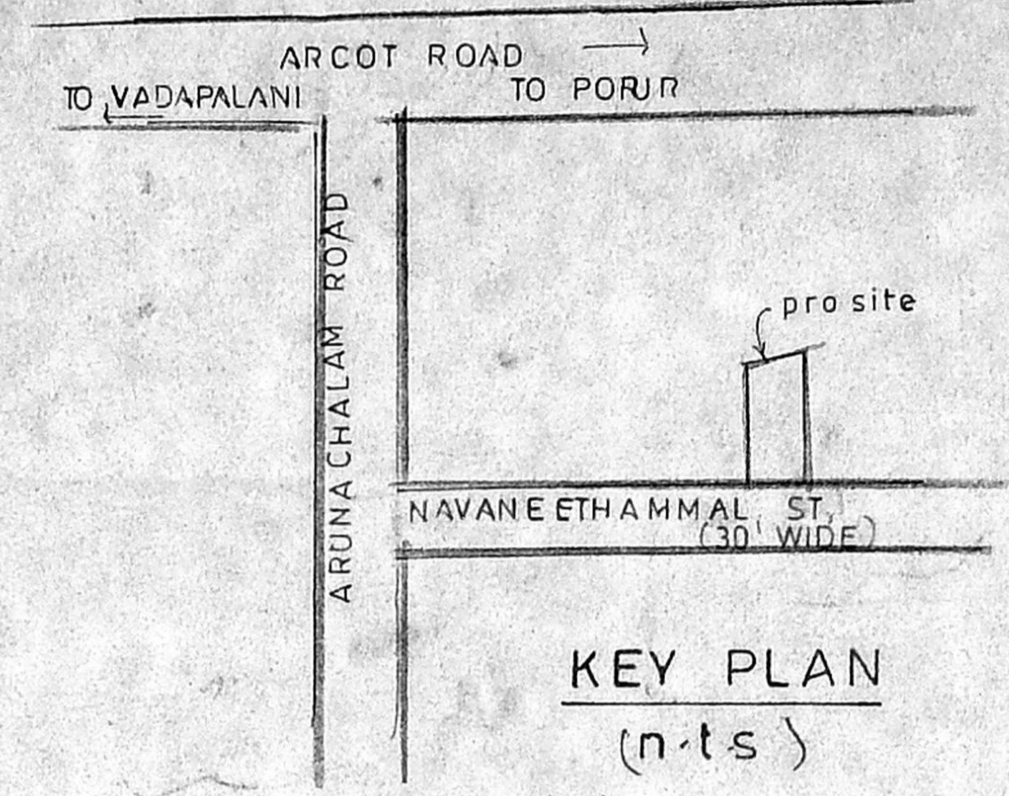

KEY PLAN (n-ts)

PARKING DETAILS

UNIT	M ²	NOS
STILD GRD	80	1
G.F.F.F	84.124	2
		3 NOS

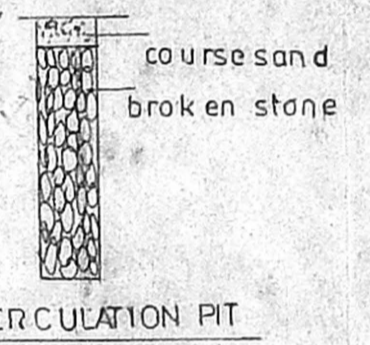


SCALE 1" = 8' 0" (1:100)

REFERENCE


MD	MAIN DOOR	33 X 7' 0"	100 X 213
D1	DOOR	30" X 7' 0"	91 X 213
D2	"	2' 6" X 7' 0"	76 X 213
W	WINDOW	6' 0" X 4' 6"	183 X 137
W1	"	4' 6" X 4' 6"	122 X 137
W2	"	2' 6" X 4' 6"	76 X 137
V	VENTILATOR	2' 6" X 2' 0"	76 X 61
FW	FRENCH WINDOW	5' 0" X 7' 0"	152 X 137

COLOUR INDEX



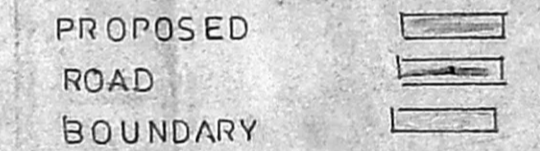


AREA DETAILS

	sq ft	m ²
PLOT AREA (as per layout)	2720	252.78
STILT PARKING	600	55.76
G.F. AREA	975	90.61
G.F.F.F AREA	1673.25	155.50
F.F. AREA	815.50	75.78
TOTAL AREA	3453.75	321.90
PLOT COVERAGE	61% <	65%
F.S.I	1.27 <	1.5
HEAD ROOM	132.25	12.29

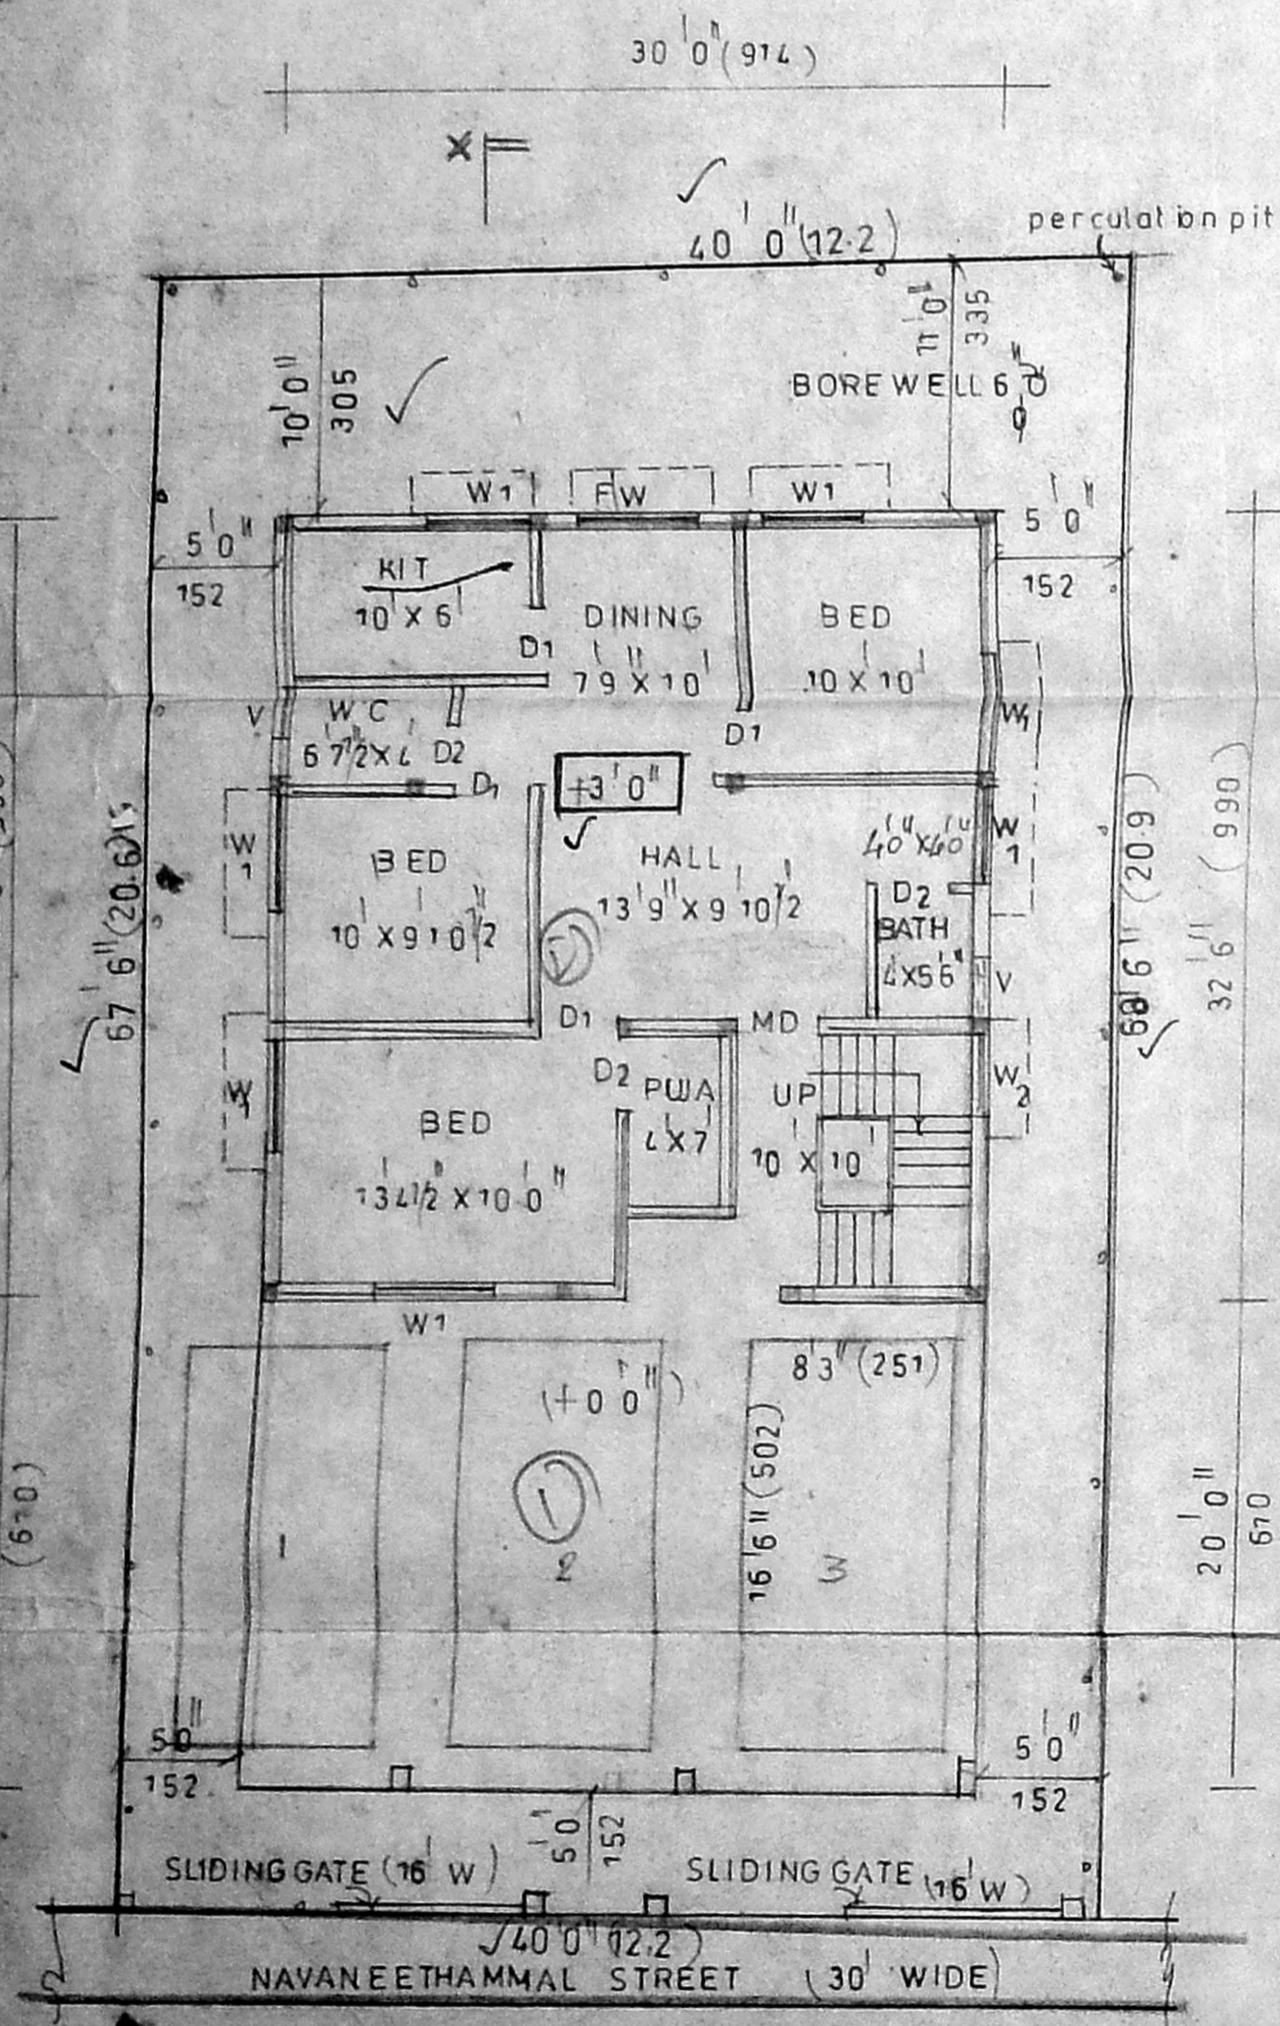

SITE STILT GROUND FLOOR PLAN (AS PER LAYOUT)

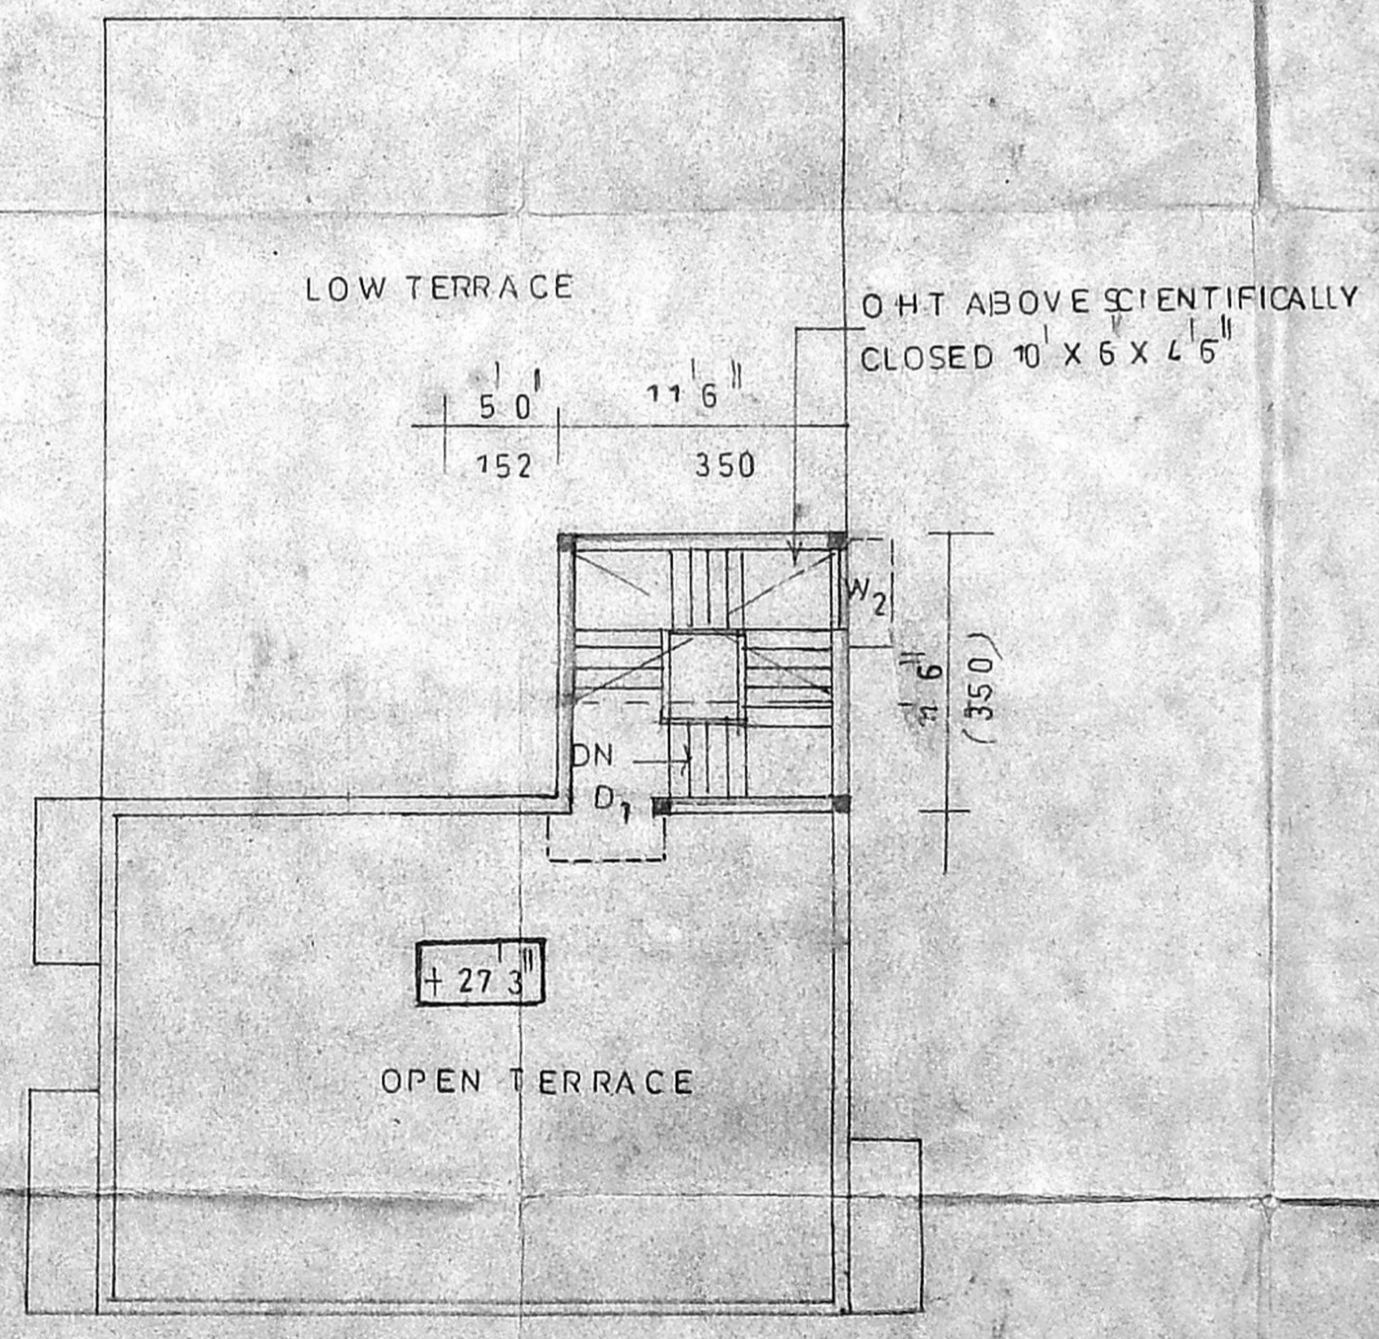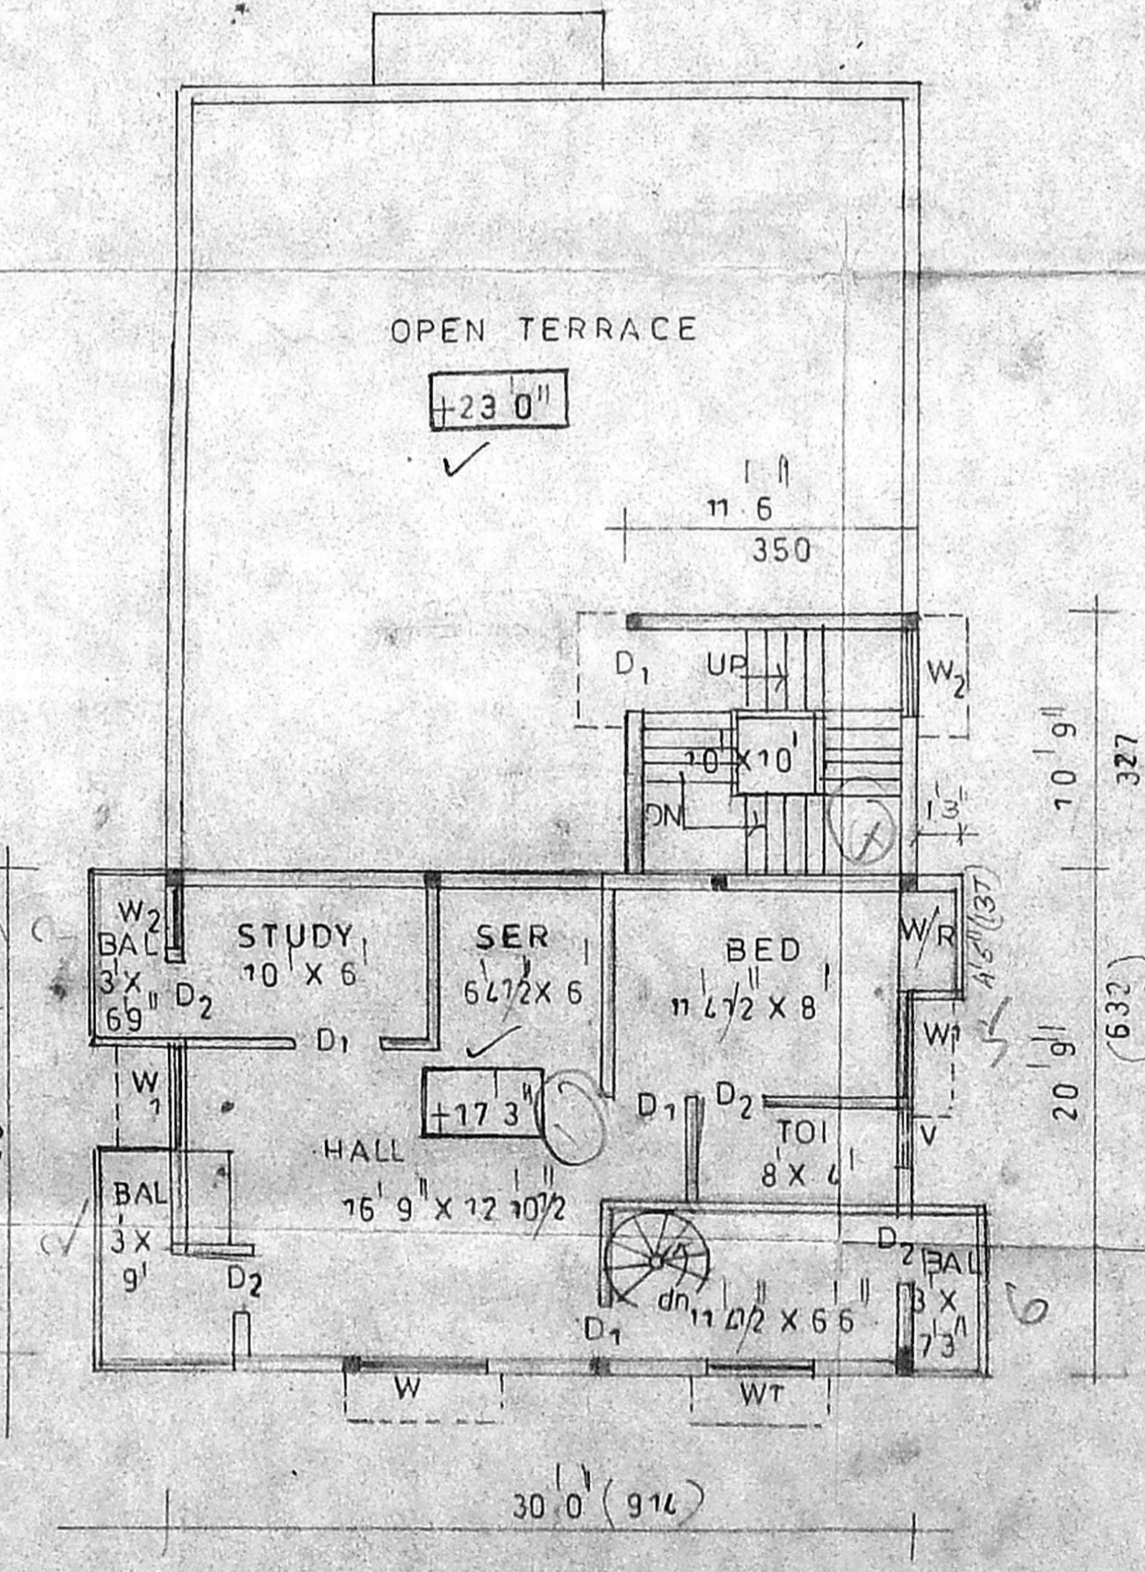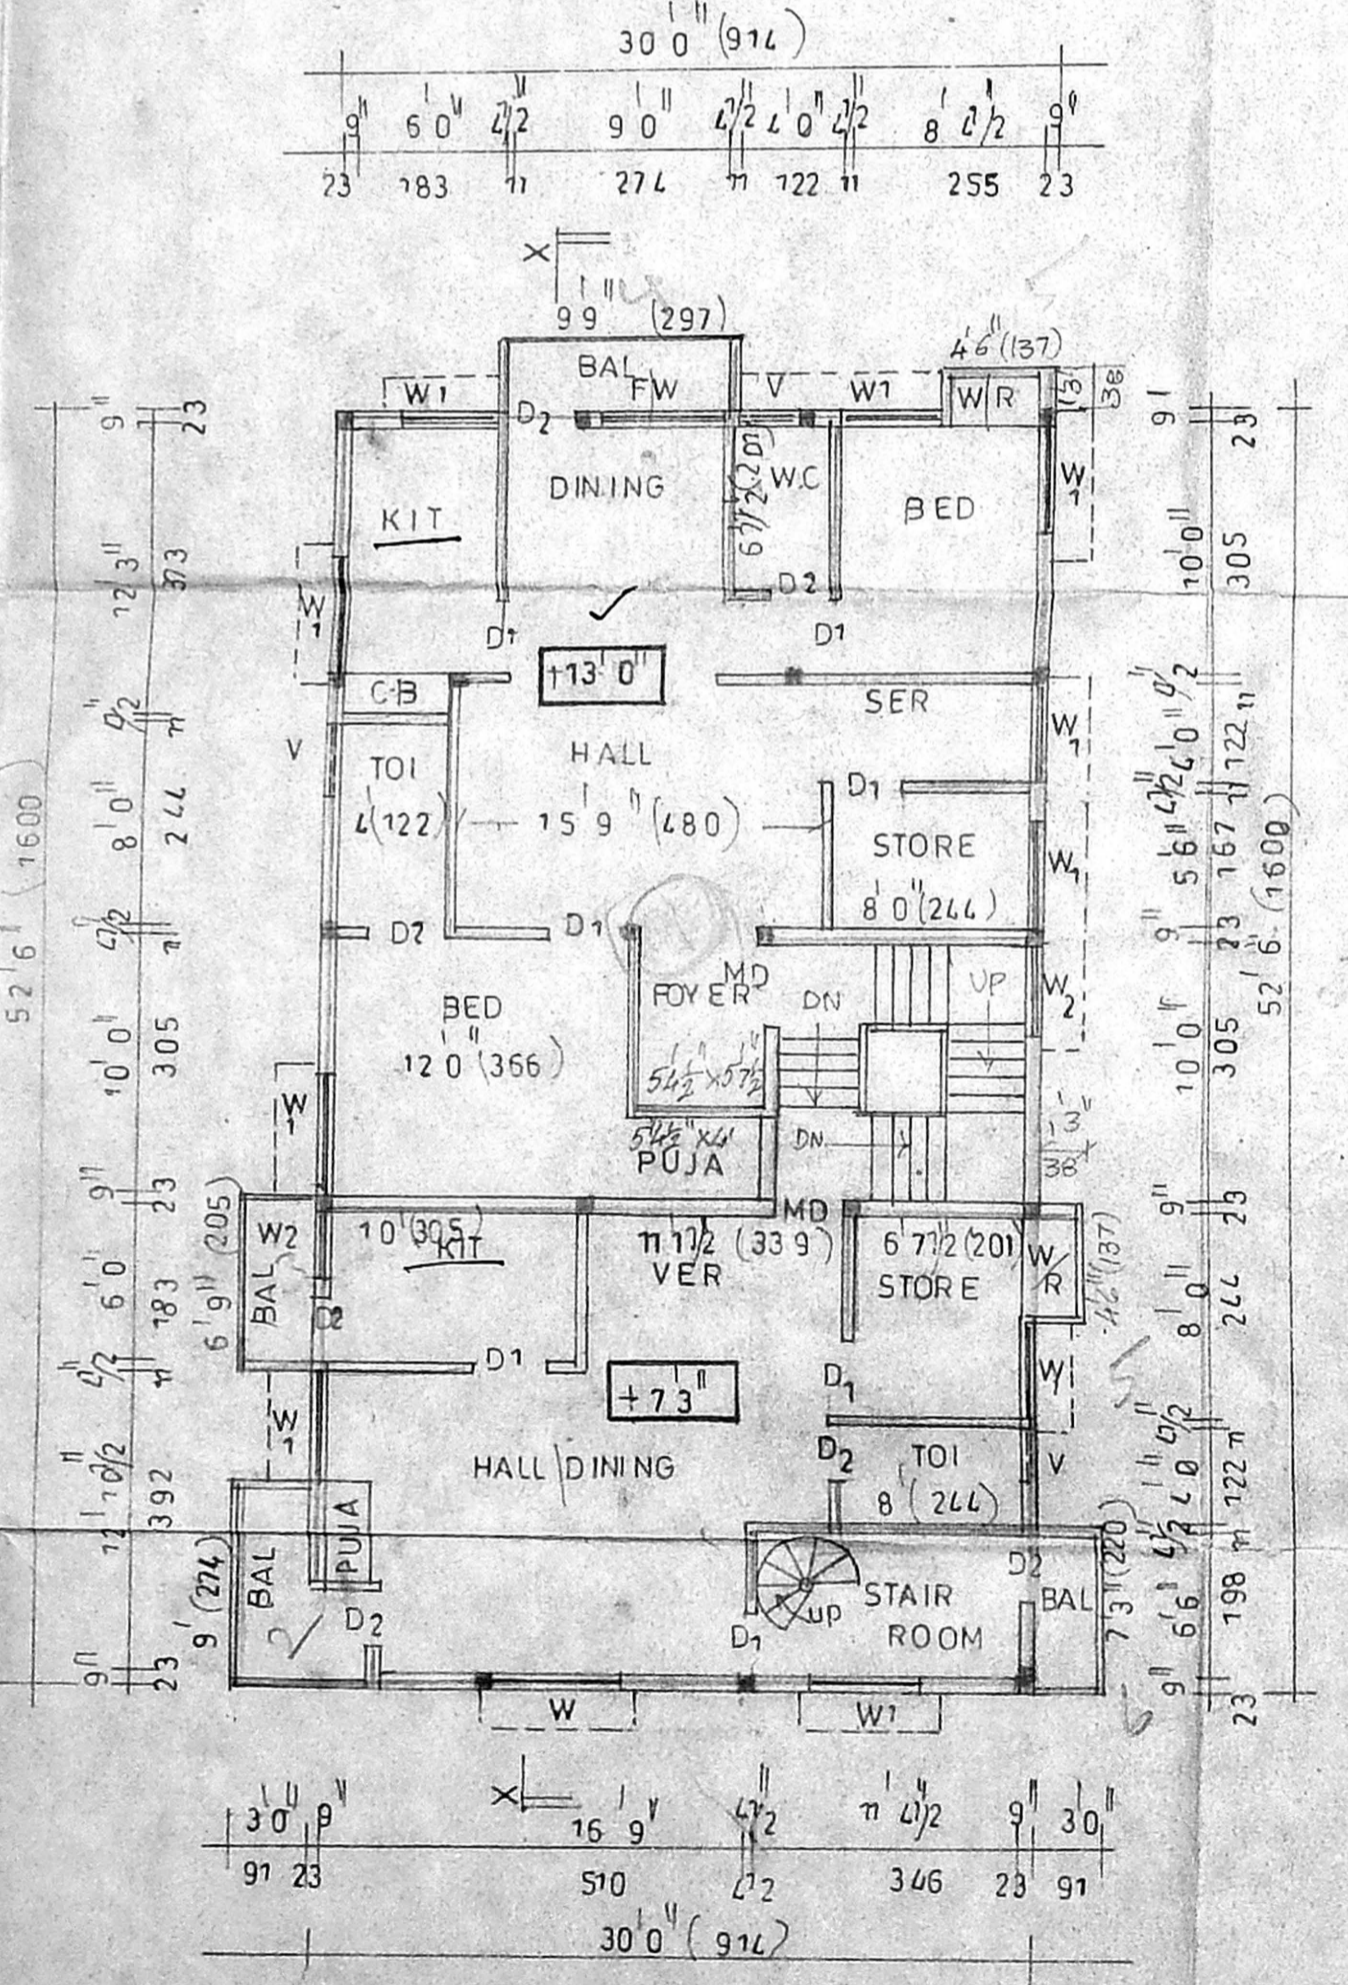

A. Meenakshi
OWNER

A. Arunachalam, D.C.E.,
THIRUMAL PLANNERS
CONSULTING CIVIL ENGINEER
LICENSED SURVEYOR, S. NO. 9
NO. 23/3A, PALANI ANANDAVAR KOIL STREET
VADAPALANI, CHENNAI - 600 026.
ENGINEER