



A/000312/06/2002
 Planning Permit No.
APPROVED
 SUBJECT TO THE CONDITIONS IN
 THIS OFFICE LETTER.
 No. 2/23035/06 Date 9-1-2002
 P. Pongumani
 FOR MEMBER SECRETARY
 CHENNAI METROPOLITAN
 DEVELOPMENT AUTHORITY
 CHENNAI - 600 008.

FRONT ELEVATION

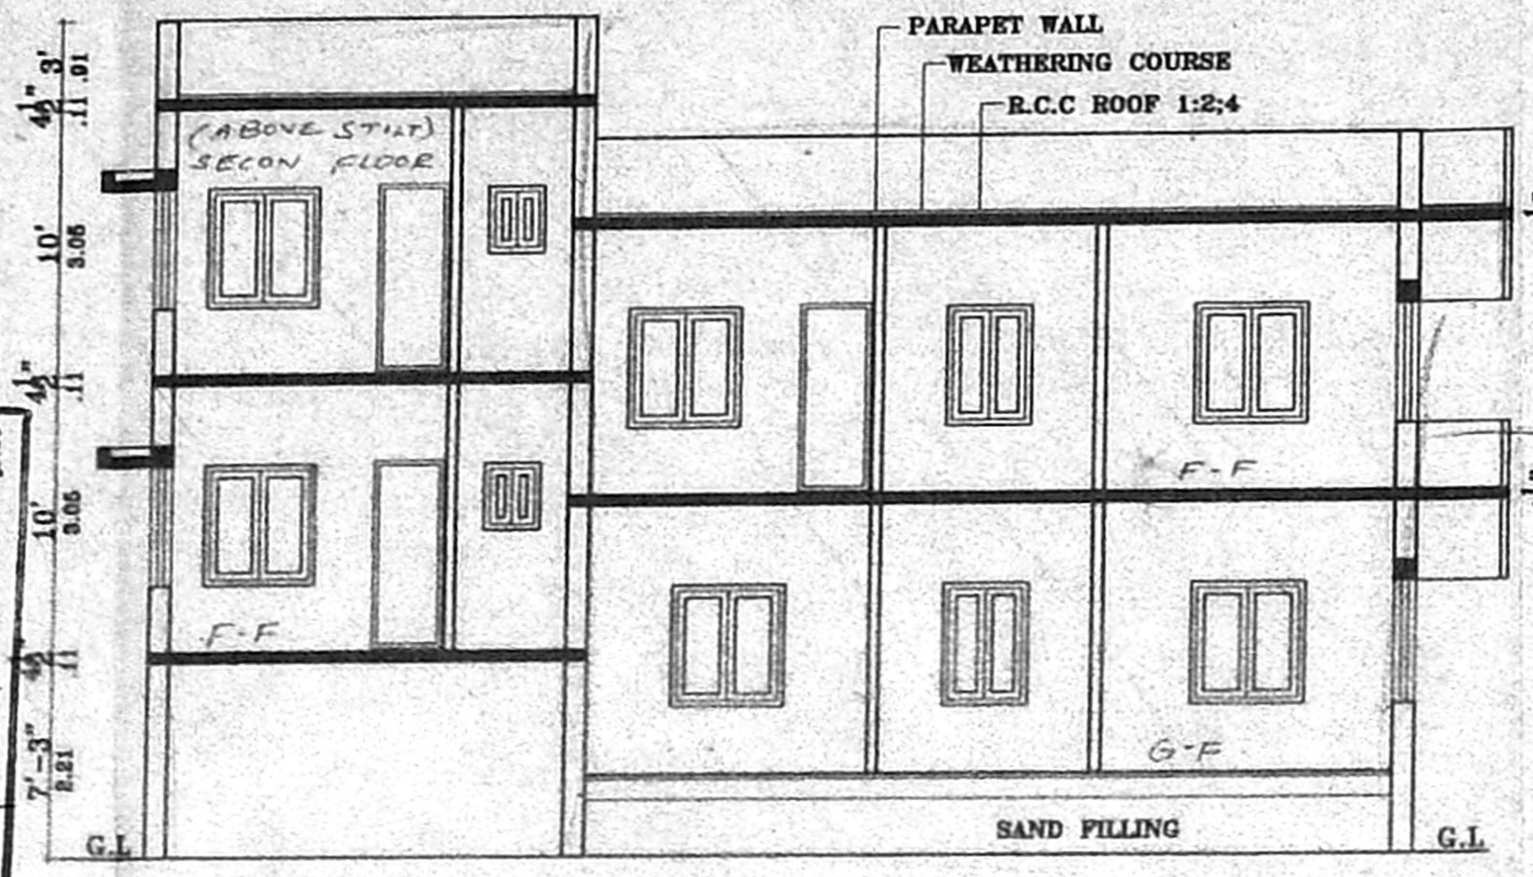


SECTION ON AB

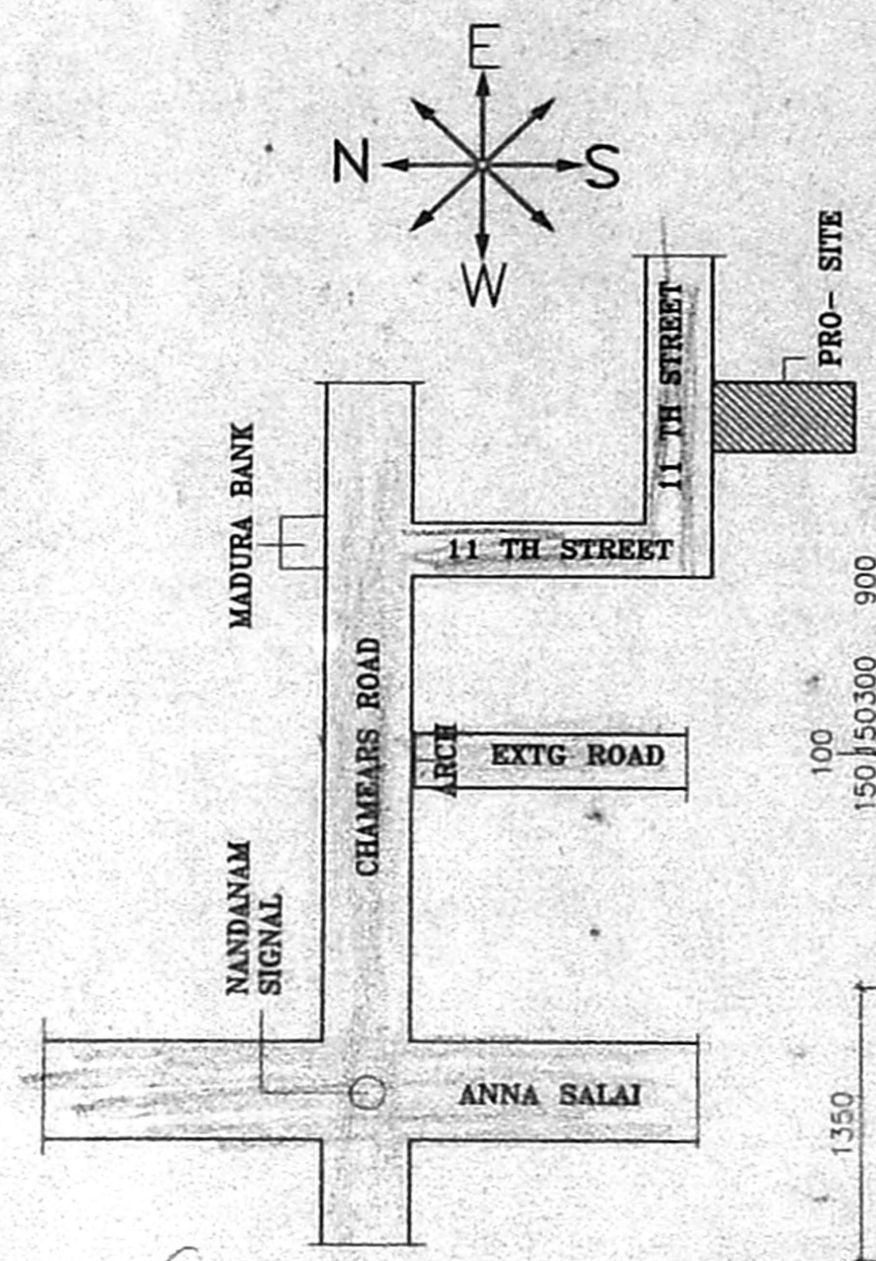


KEY PLAN

NOT TO SCALE

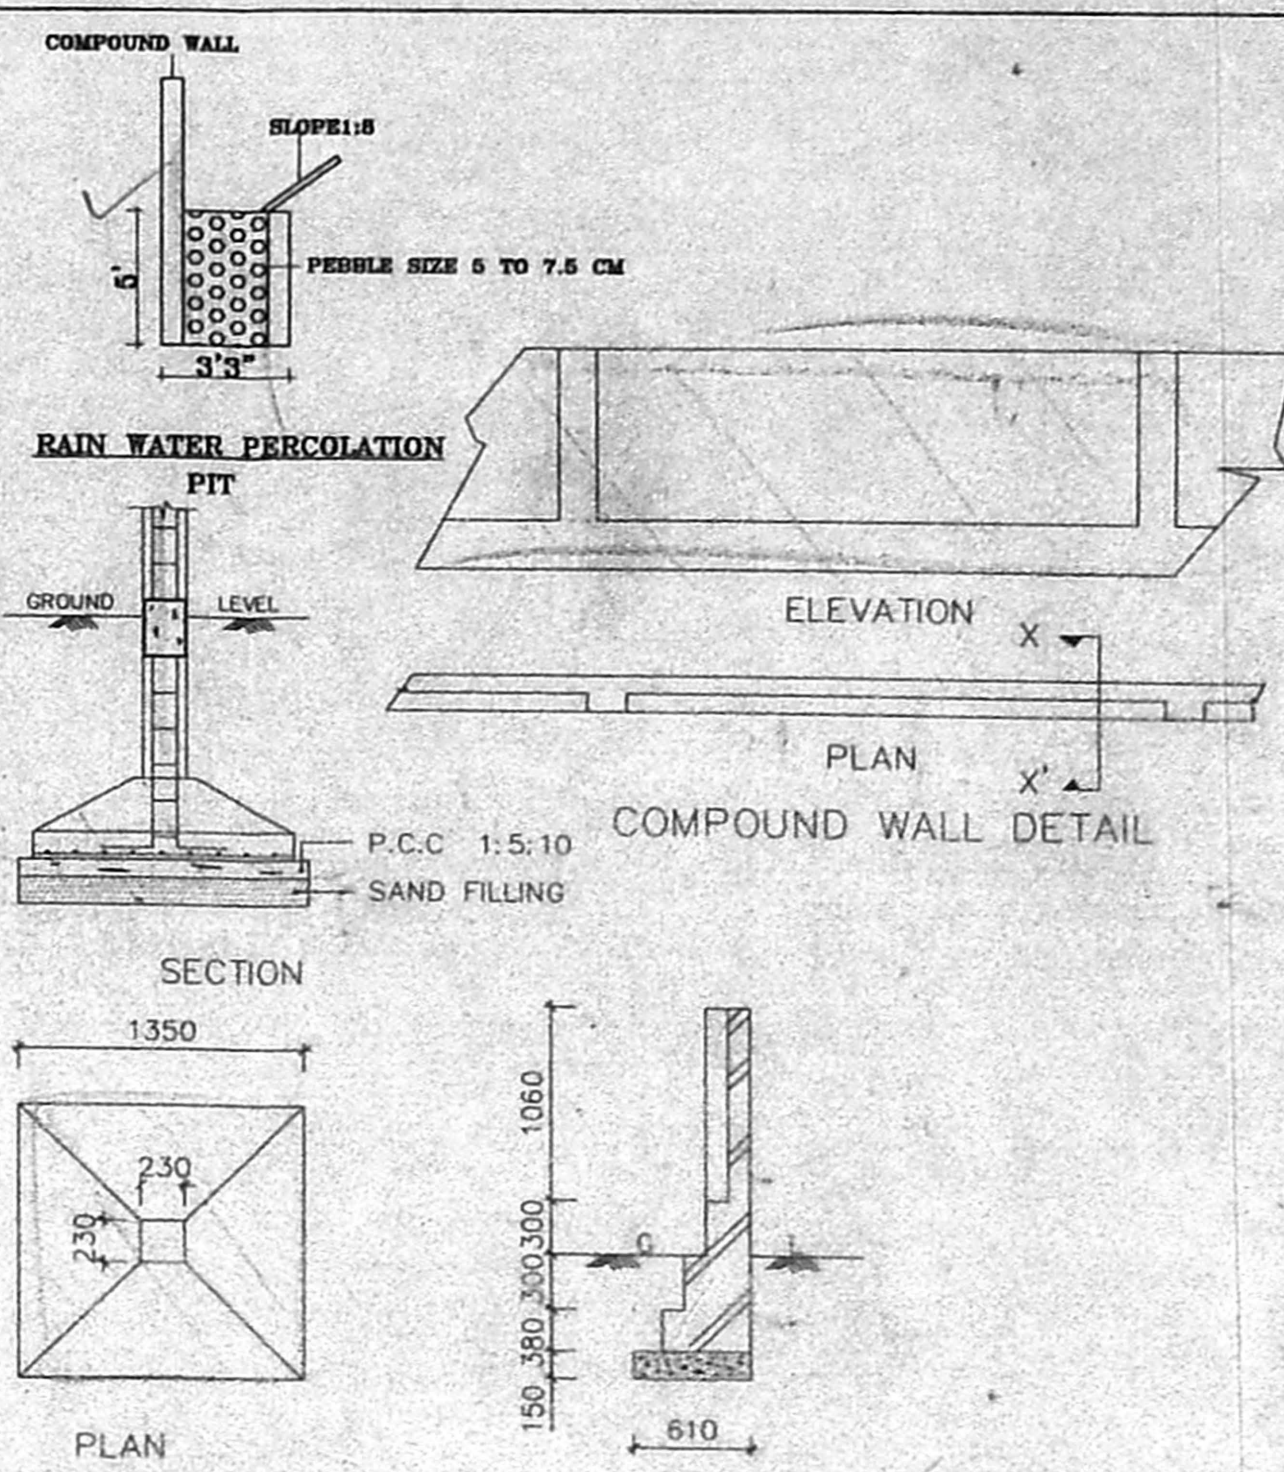


FOUNDATION DETAIL


[SCALE: 1:50]

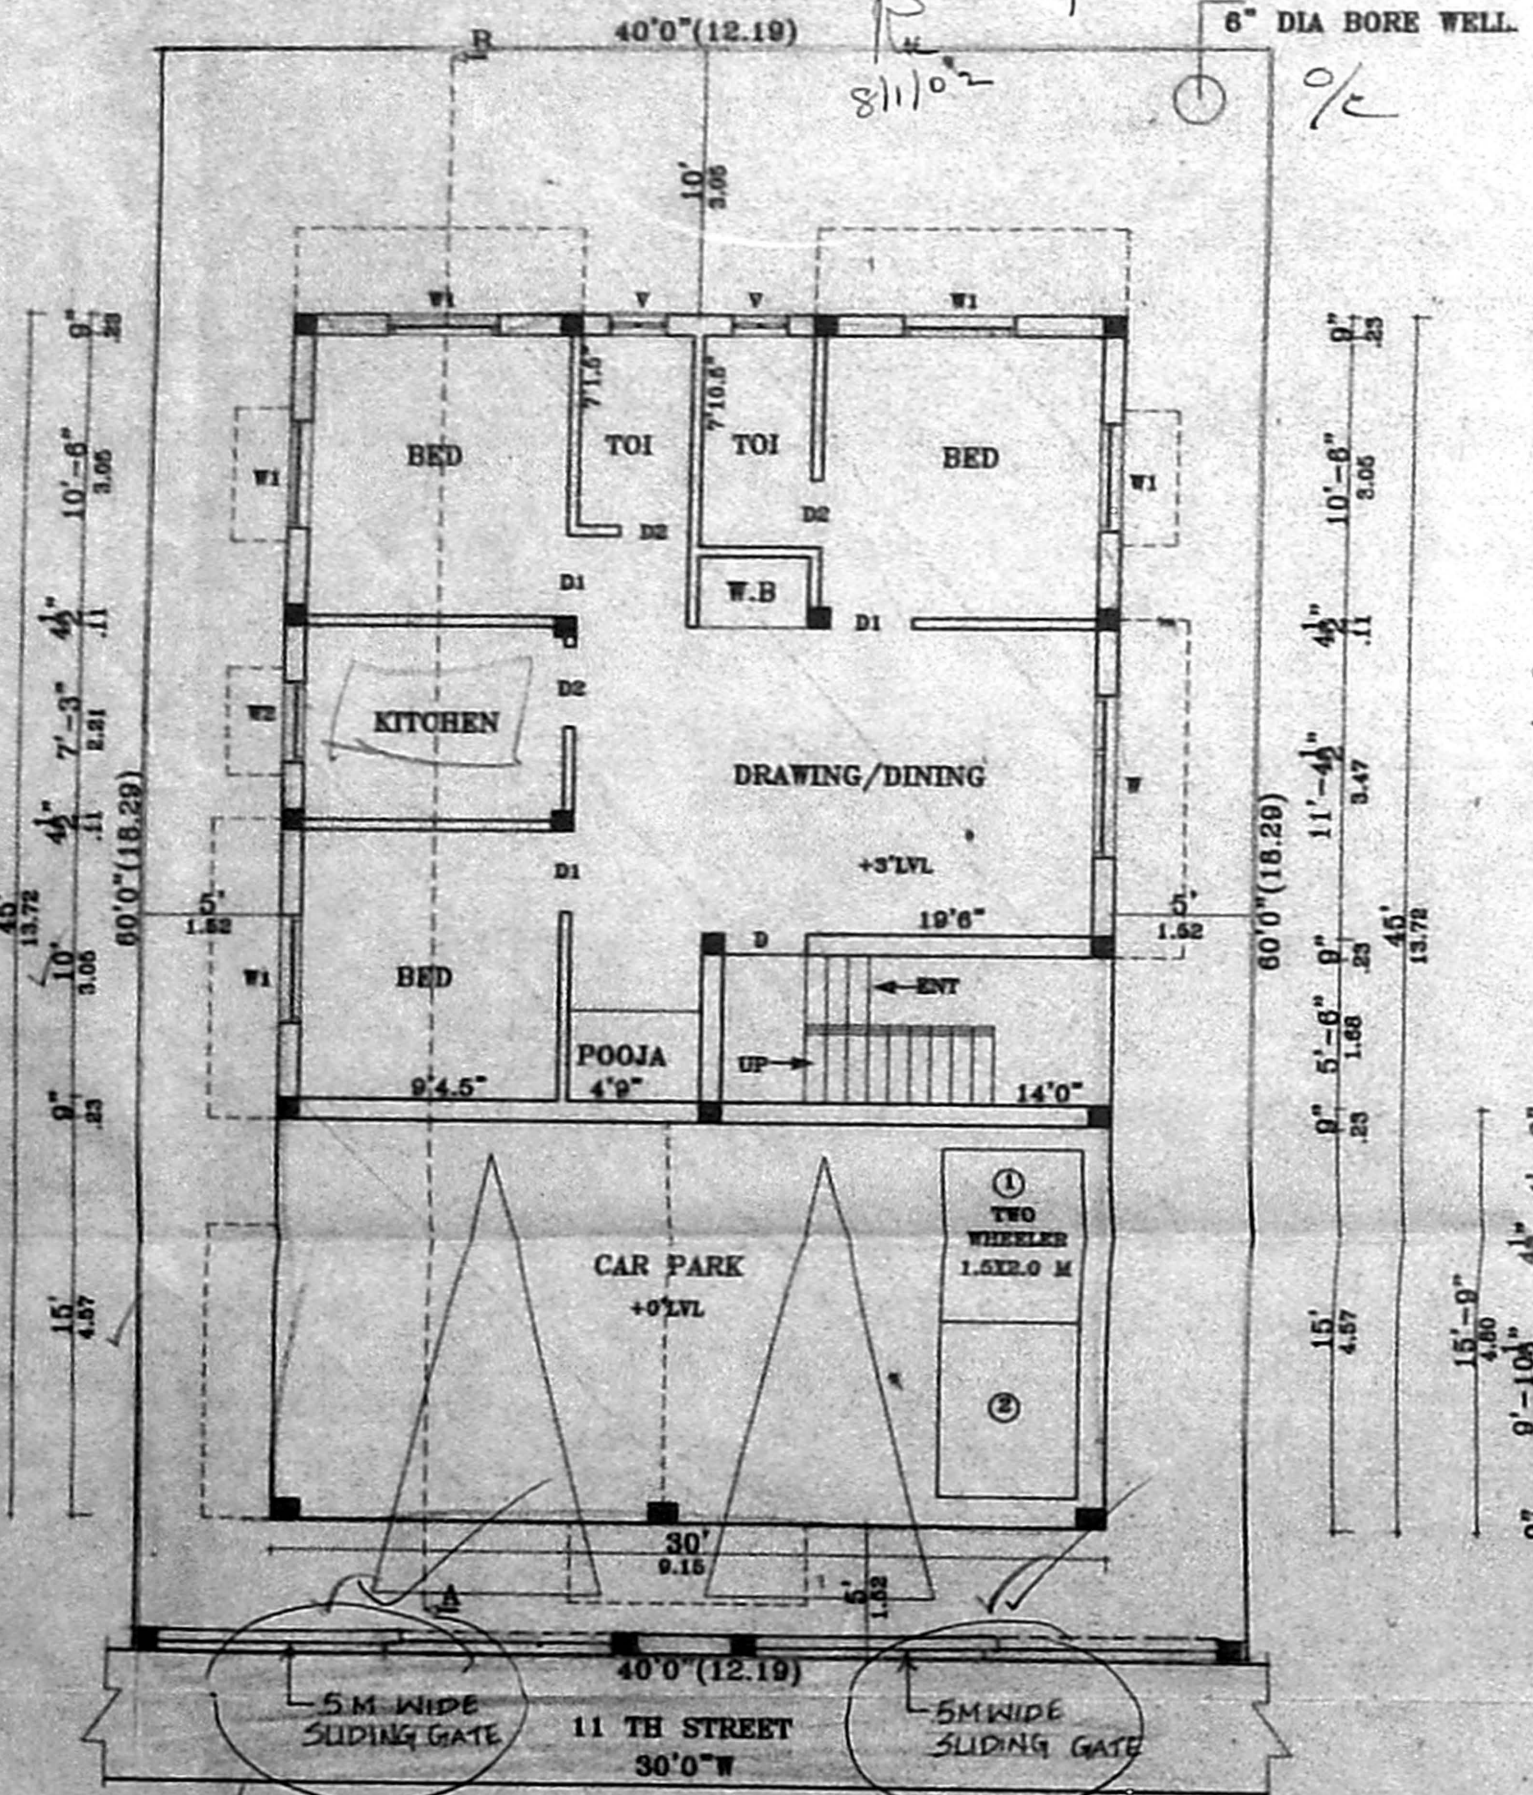


SITE/STILT/GROUND FLOOR PLAN

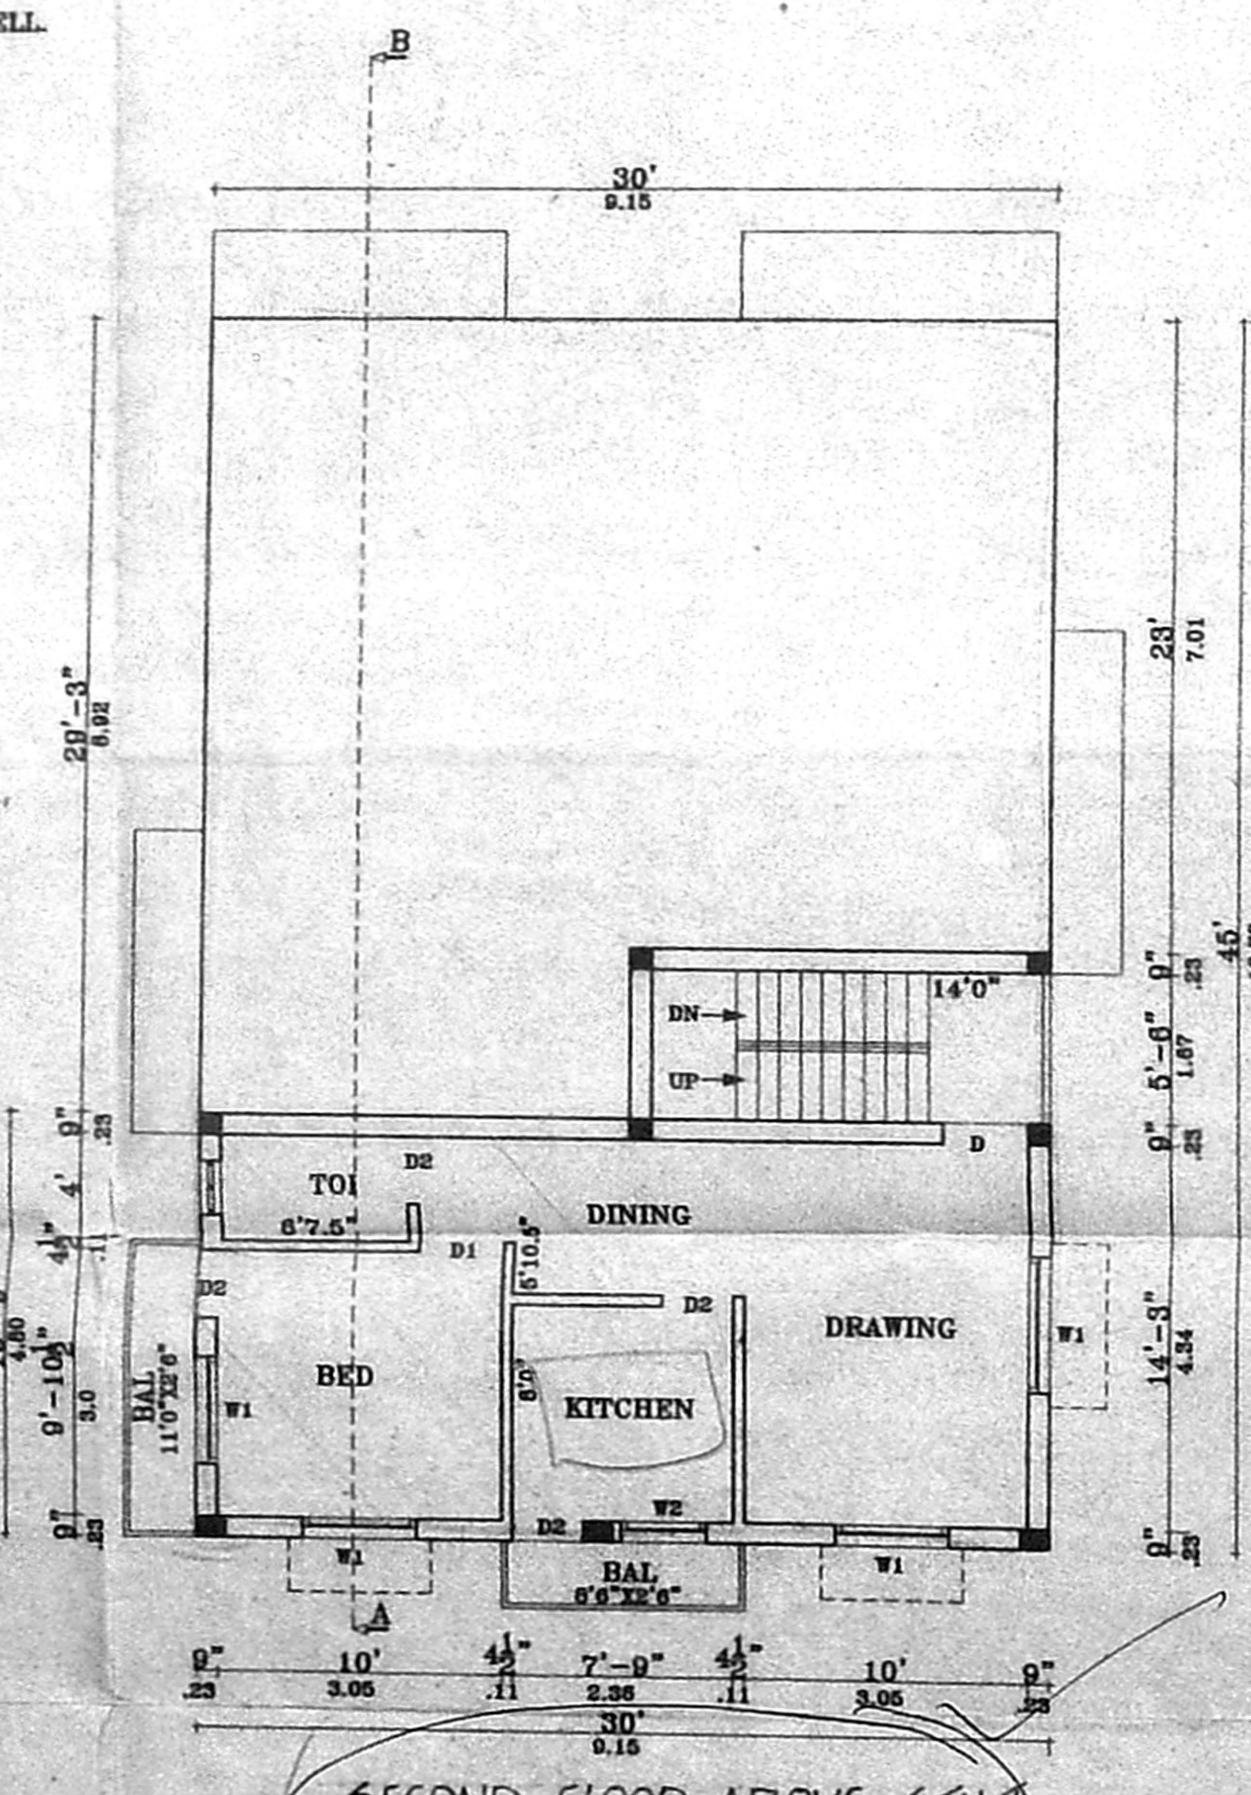

SECOND FLOOR ABOVE STILT

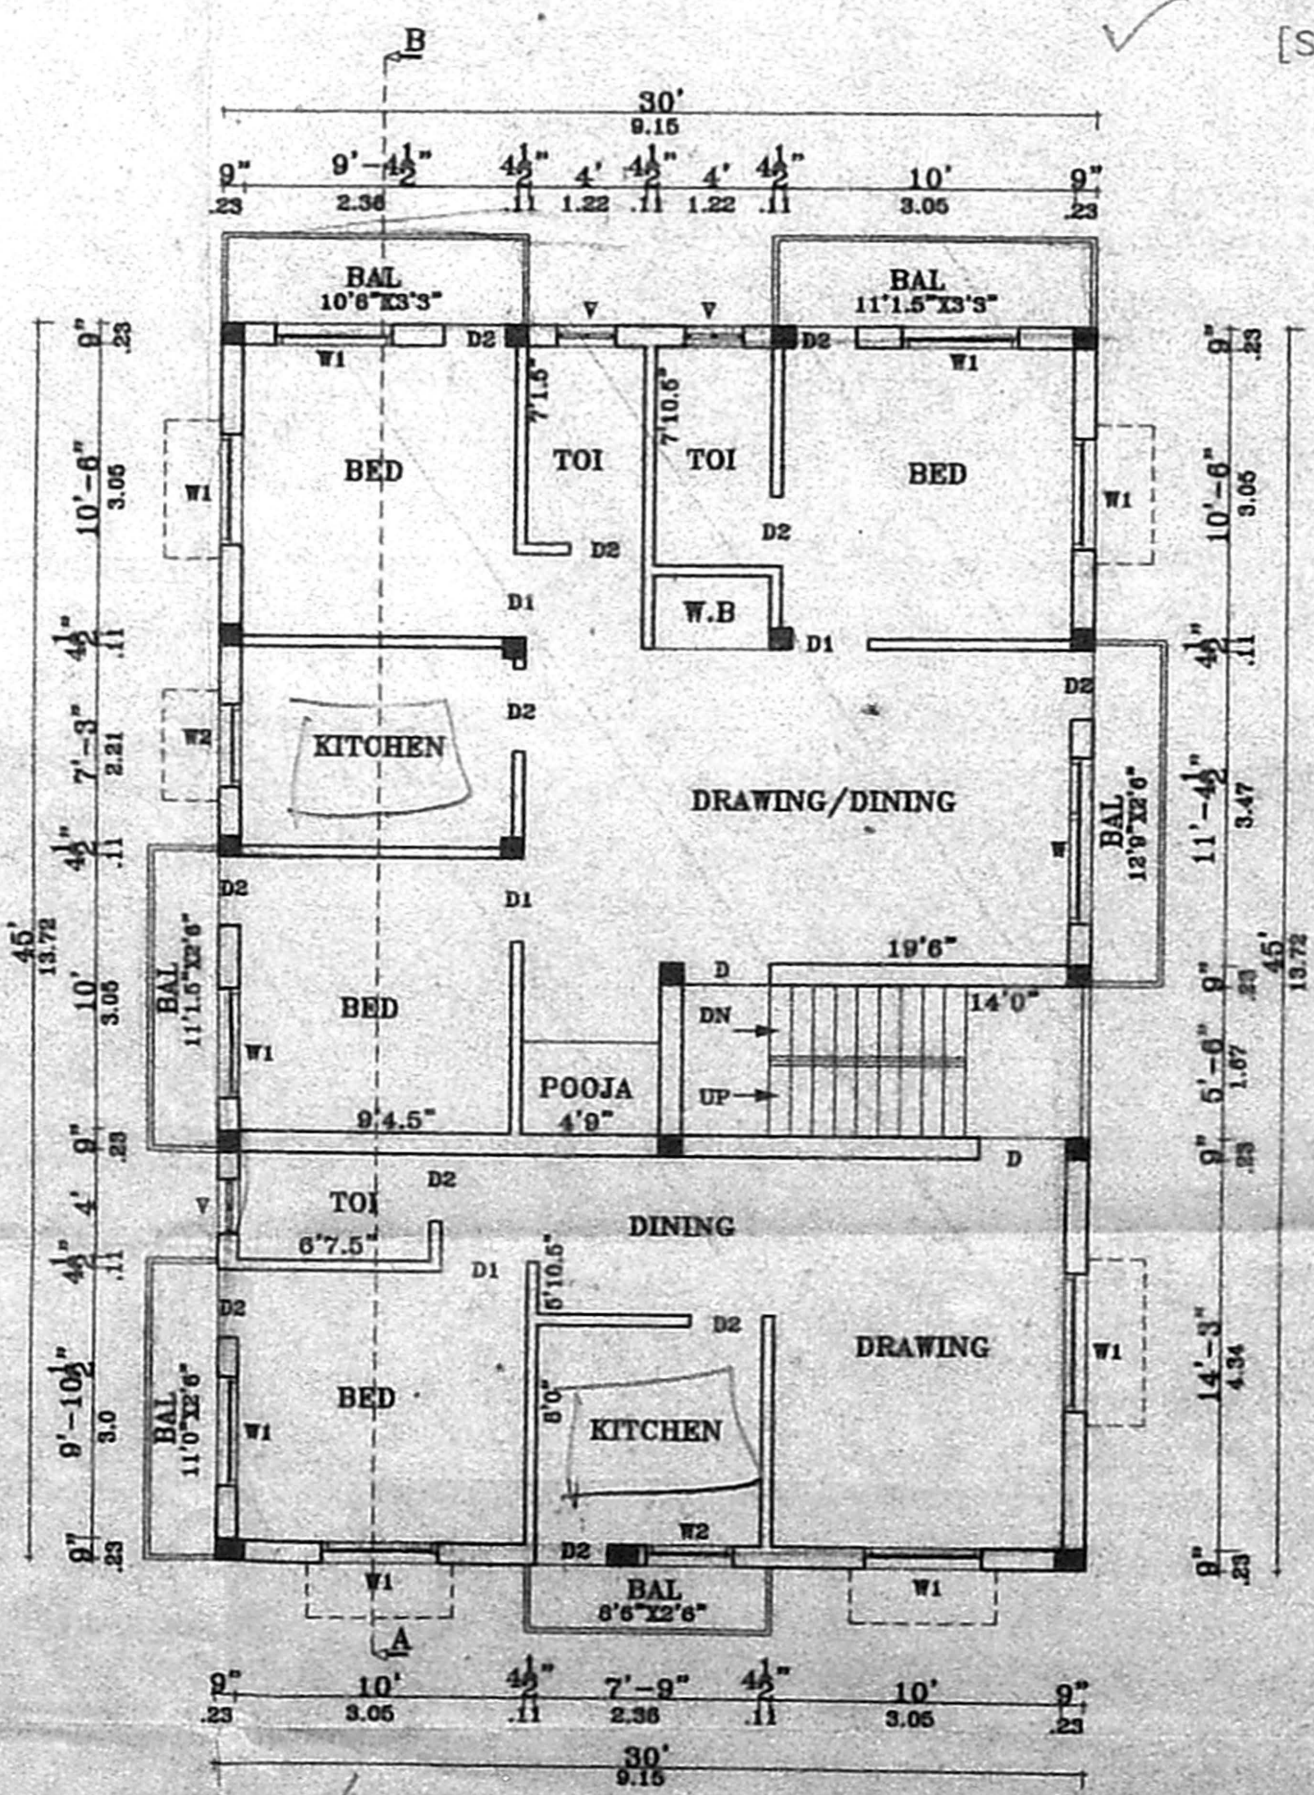

FIRST FLOOR PLAN

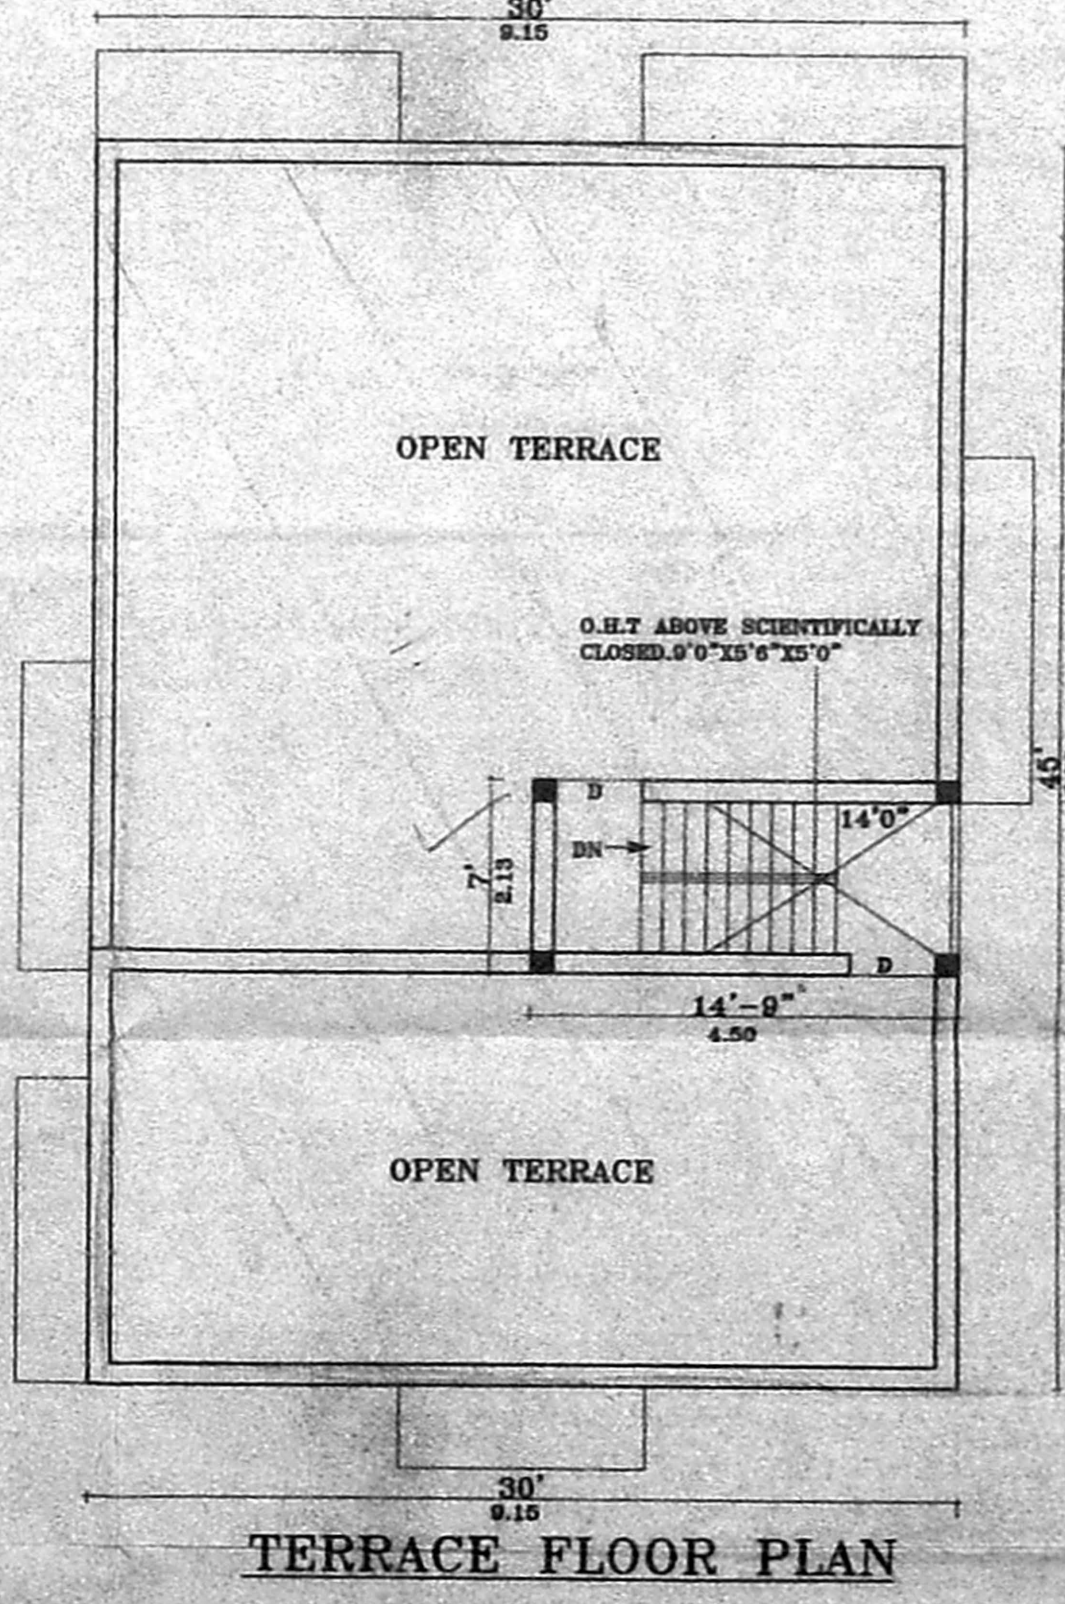

TERRACE FLOOR PLAN

SCHEDULE OF JOINERY:

TYPE	DETAIL	WIDTH	HEIGHT
D	C.W. PANELLLED DOOR	1000	2135
D1	-DO-	915	2135
D2	-DO-	762	2135
W	C.W. GLAZED WINDOW	1830	1372
W1	-DO-	1220	1372
W2	-DO-	1220	1372
V	C.W. GLAZED VENTILATOR	910	915

REVISIONS
 1. 11/06/02
 2. 11/06/02
COLOUR INDEX:
 PROPOSAL
 ROAD/STREET
 BOUNDARY/SITE

AREA STATEMENT

DESCRIPTION	SQ. M
TOTAL SITE EXTENT:	223.05
GROUND FLOOR	125.50
SECOND FLOOR ABOVE STILT	48.42
FIRST FLOOR	142.25
TOTAL BUILTUP AREA	316.13
PLOT COVERAGE:	64 %
F.S.I	1.42

PLAN SHOWING THE PROPOSED CONSTRUCTION OF DWELLING AT NEW DOOR NO:18 OLD NO:2 11 TH STREET, NANDANAM, CHENNAI-35. R.S.NO: 3884/181 BLOCK NO: 77 OF MYLAPORE VILLAGE. CORP.DIV.NO: 116.

SCALE [1:100]

SIGNATURE OF OWNER
Bhramathi

LICENSED SURVEYOR
N. Gopinathan

Phone: 4841332
N. GOPINATHAN
 Consulting Civil Engineer
 Licensed Surveyor
 CLASS-II, L.S. No: 135/00-01
 Corporation of Chennai
 9, R. R. Puram Street
 Kodambakkam, Chennai-600 024